




PLAN SHOWING THE PROPOSED RESIDENTIAL BUILDING AT DOOR NO:1/1& 1B, S.NO:54/2A PART& 55/2 PART IN S.NO:55/2, DEVARAJ NAGAR, SATHYA MOORTHY STREET, SALIGRAMAM VILLAGE, EGMORE - NUNGAMBAKKAM TALUK, CORPORATION DIVISION NO:129 ZONE:8

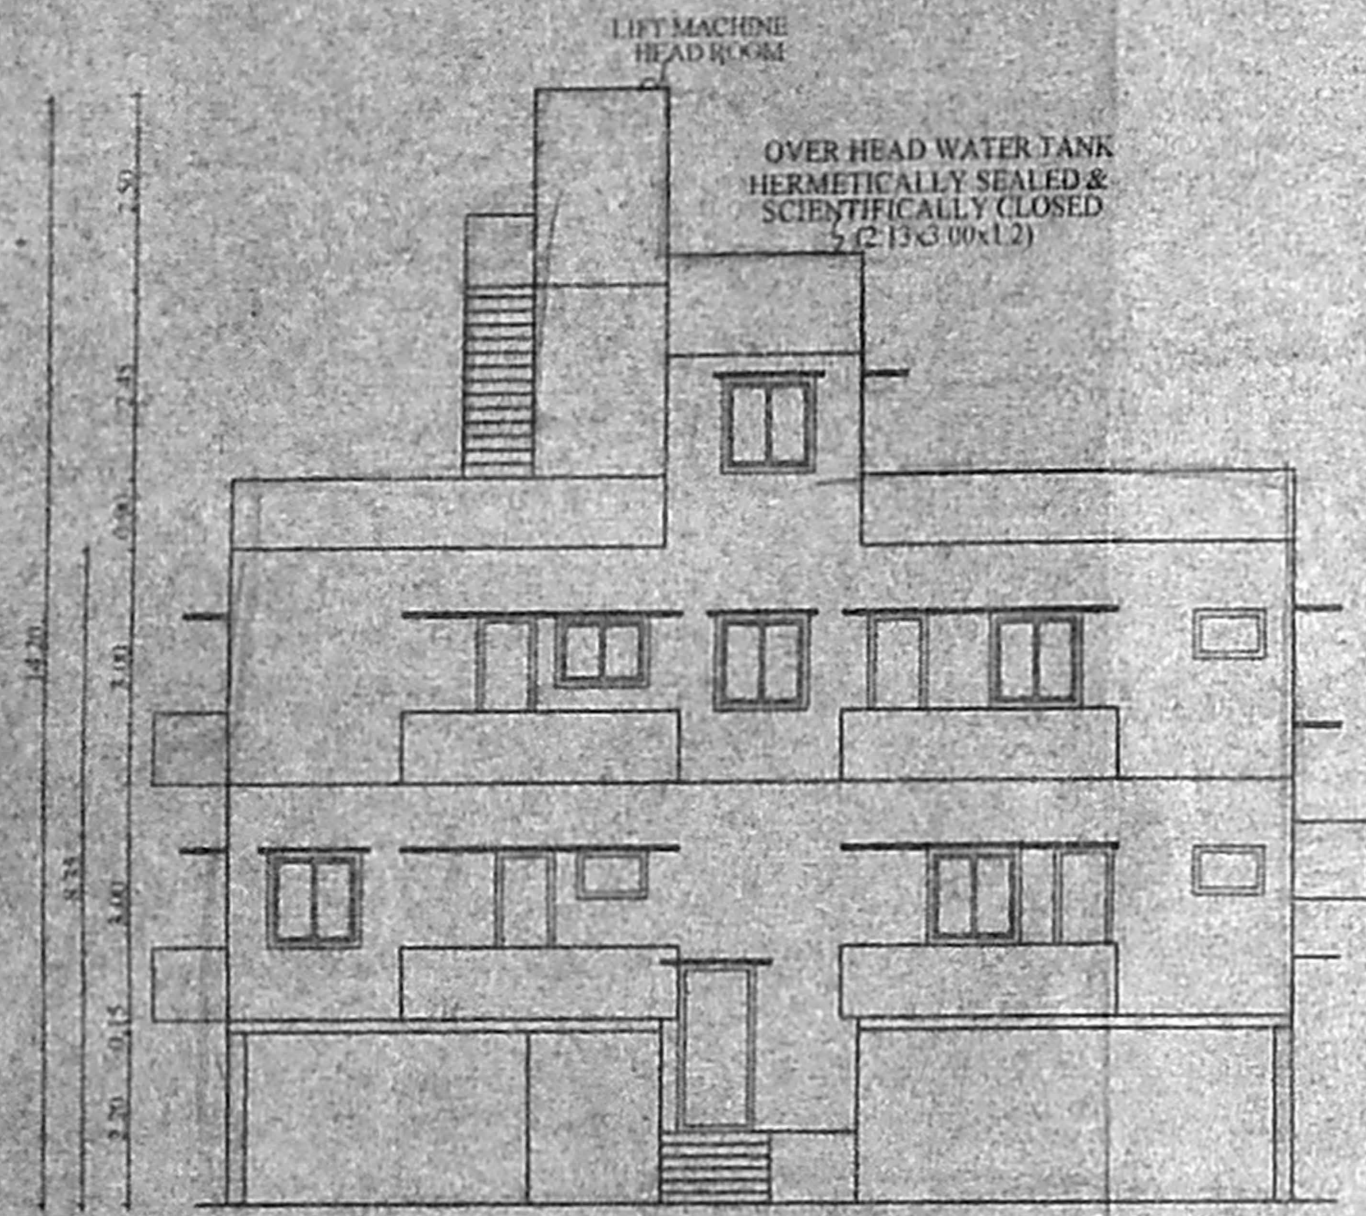


FRONT ELEVATION

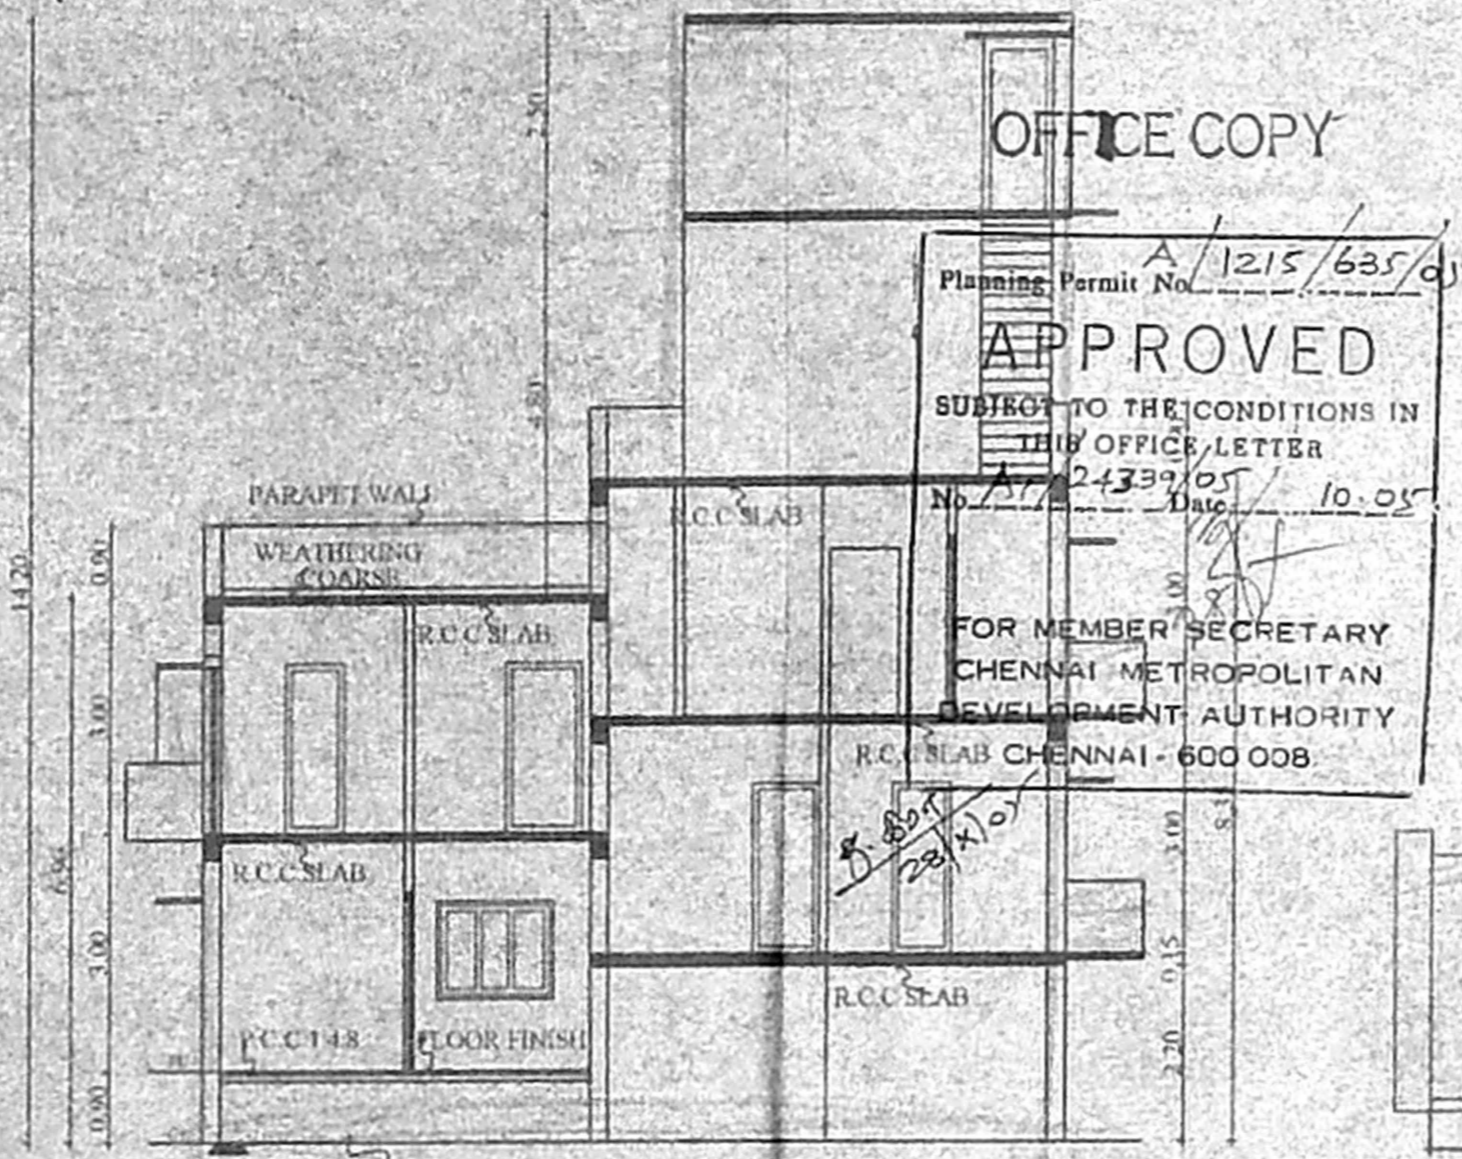


SECTION ON AA

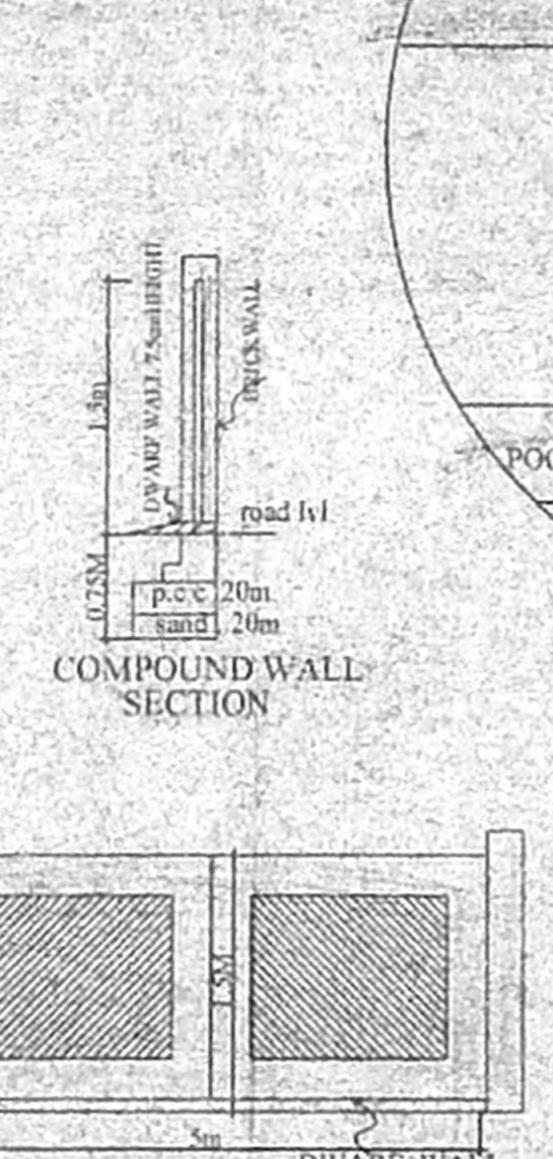

GATE ELEVATION

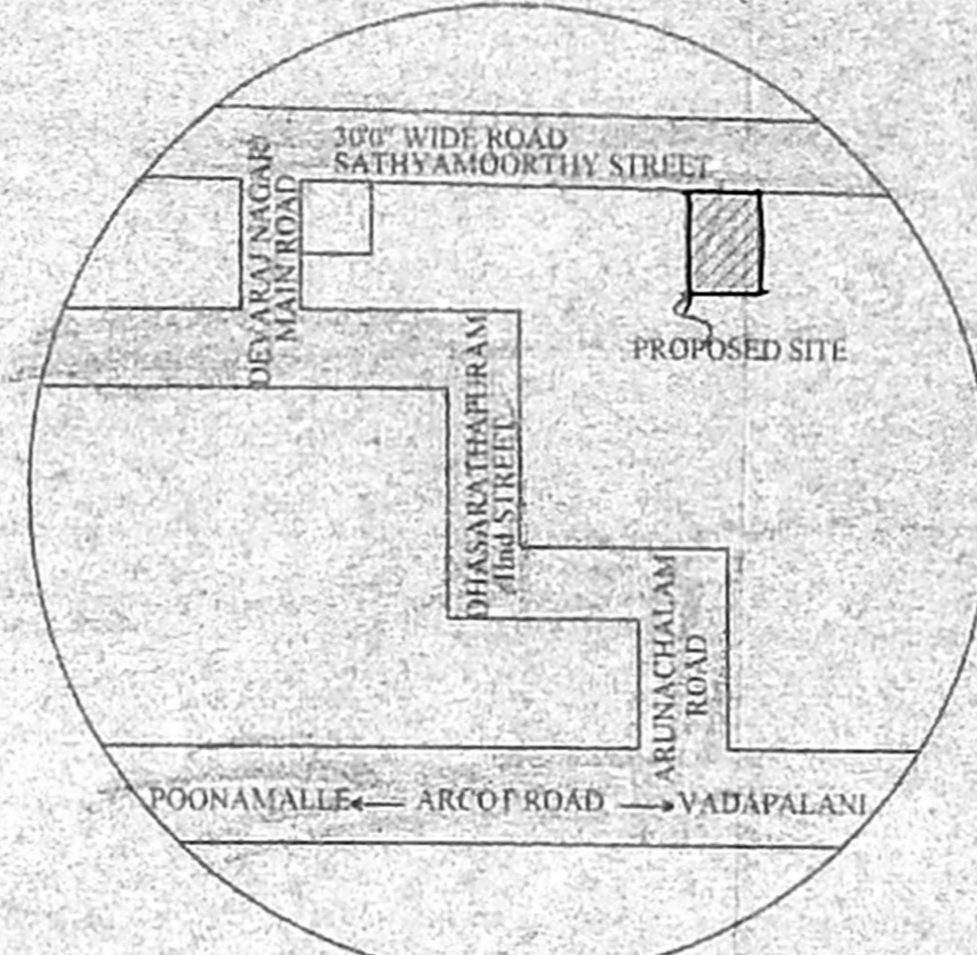


KEY PLAN N.T.S.

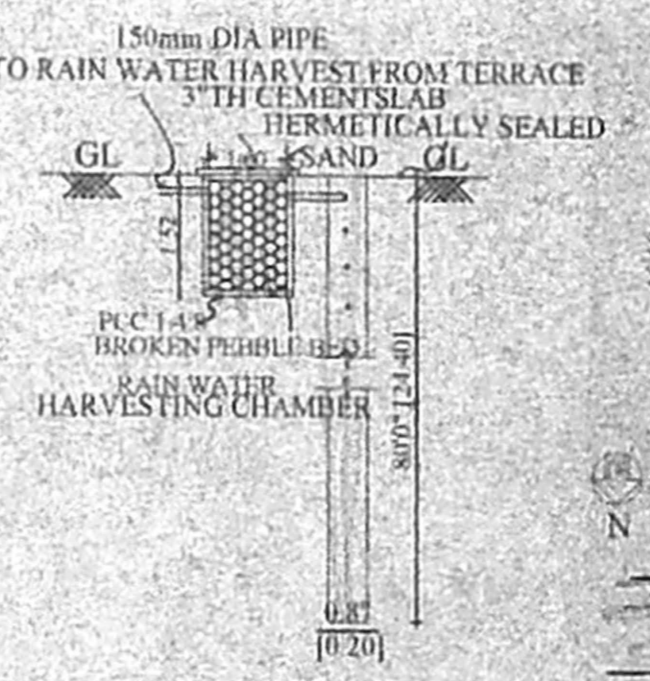


PERCOLATION PIT




COLUMN FOUNDATION DETAIL

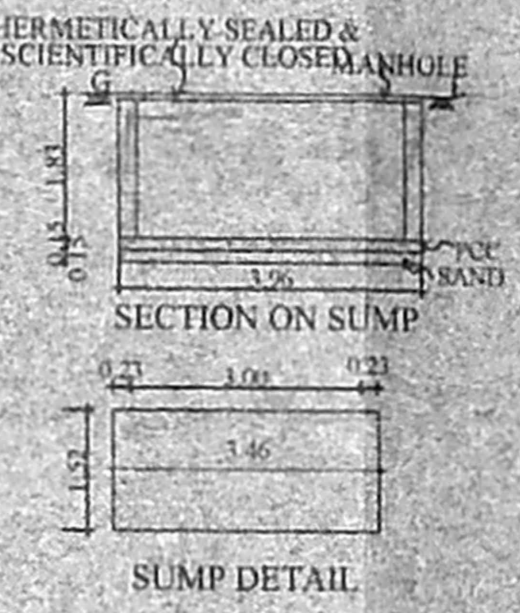


SUMP DETAIL

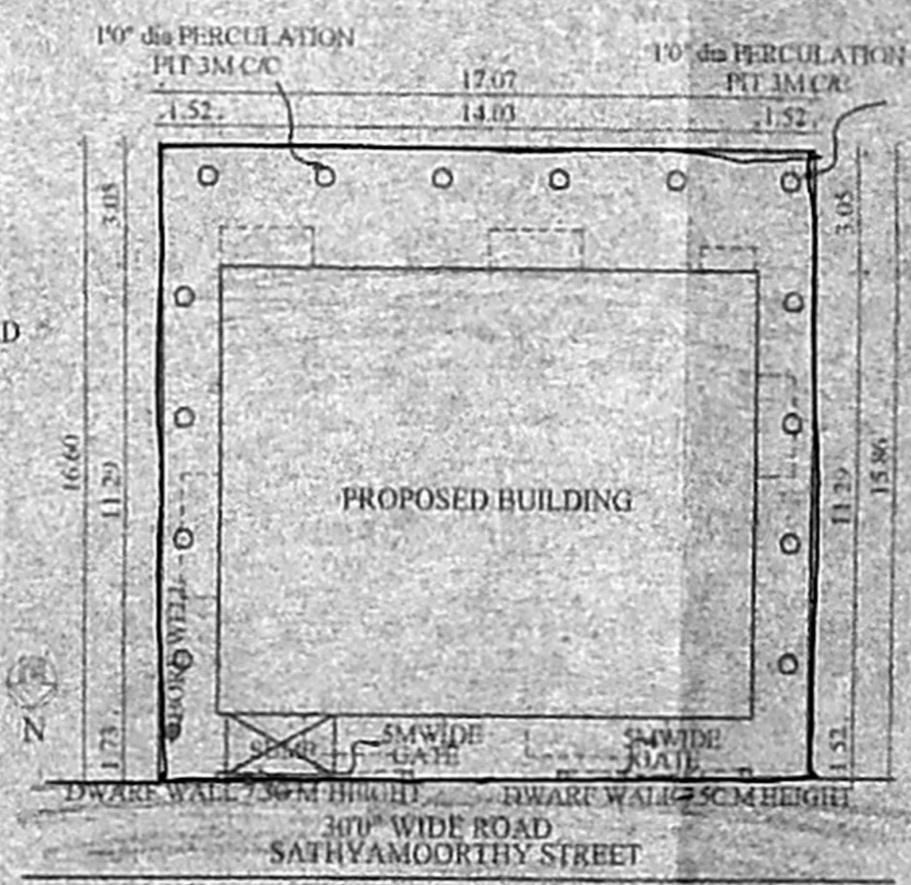


SITE PLAN SCALE 1:200

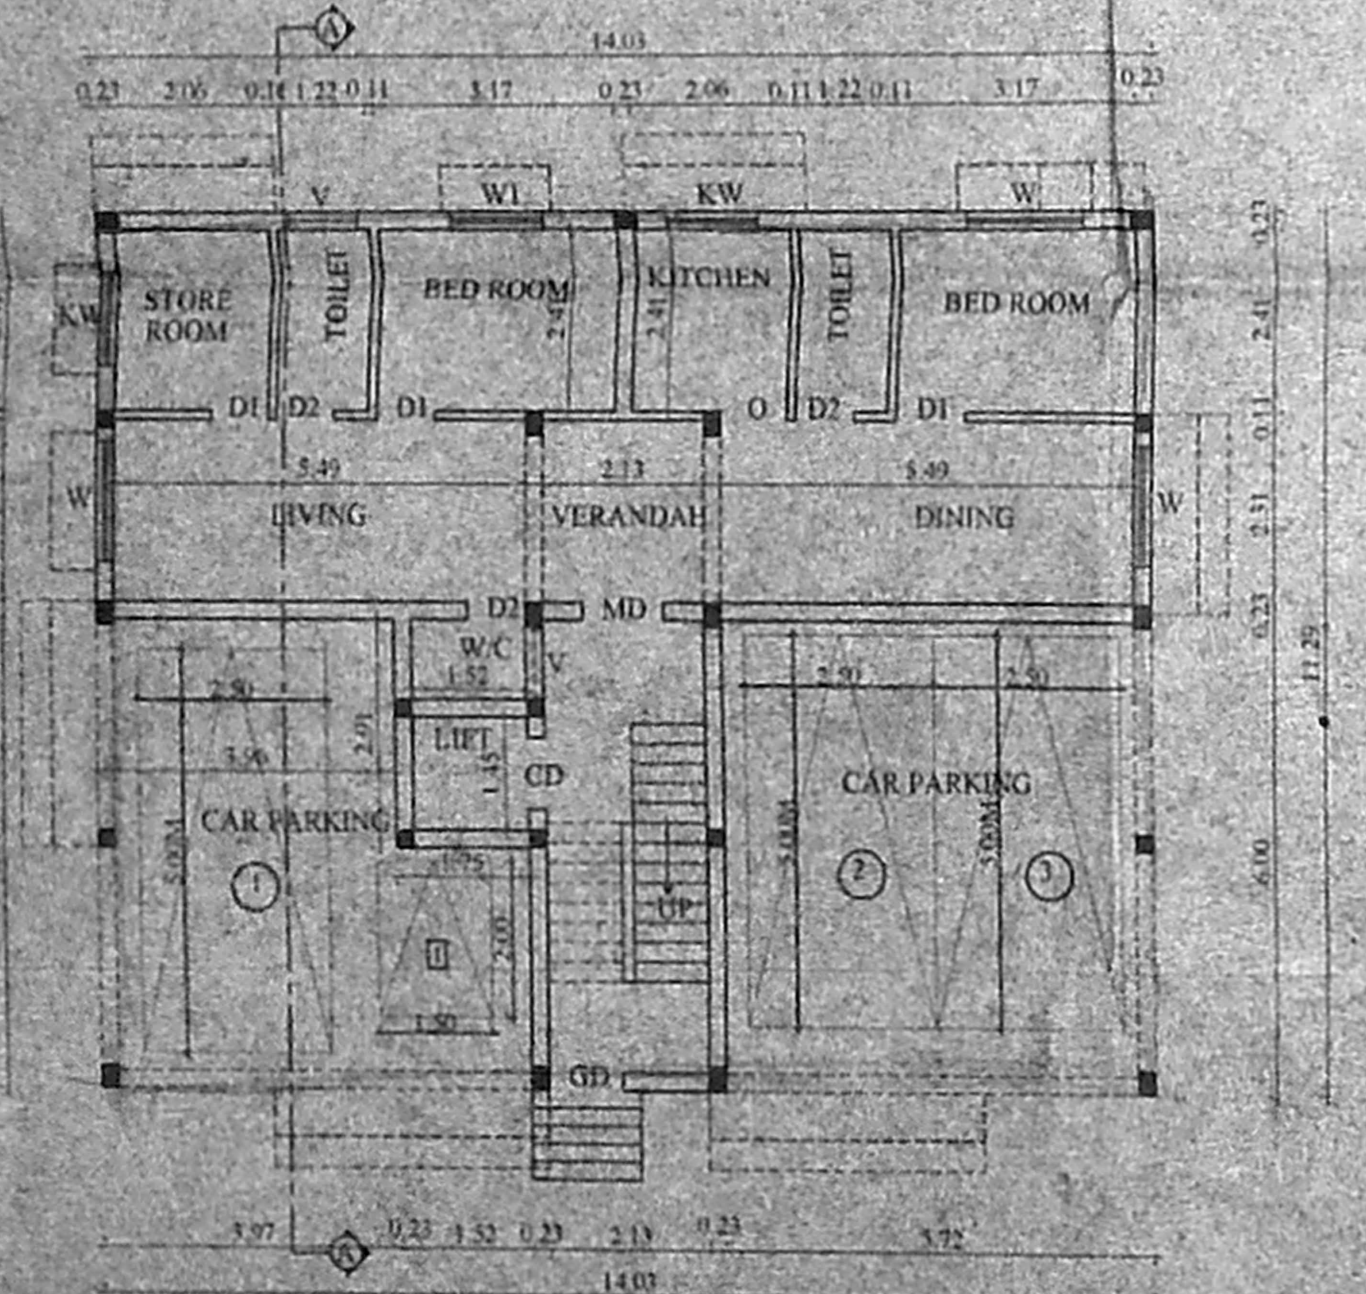


STILT CUM GROUND FLOOR PLAN

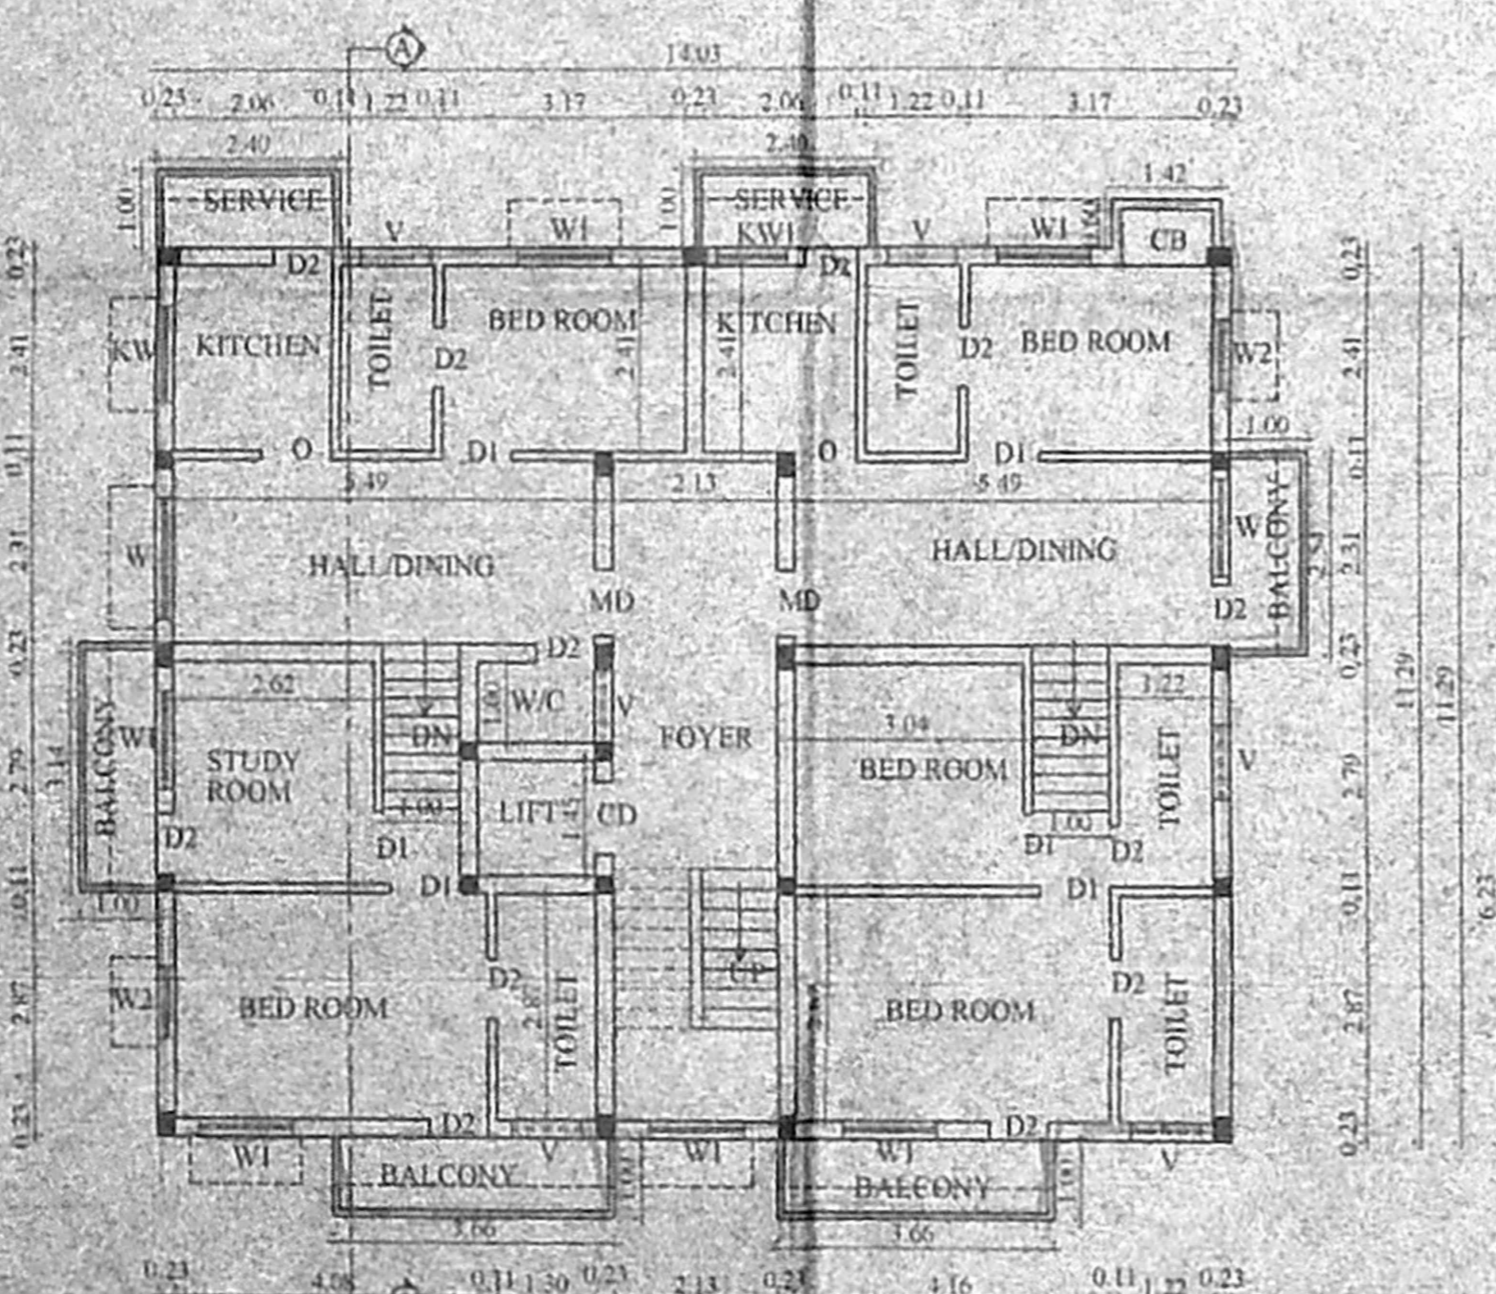

FIRST FLOOR PLAN

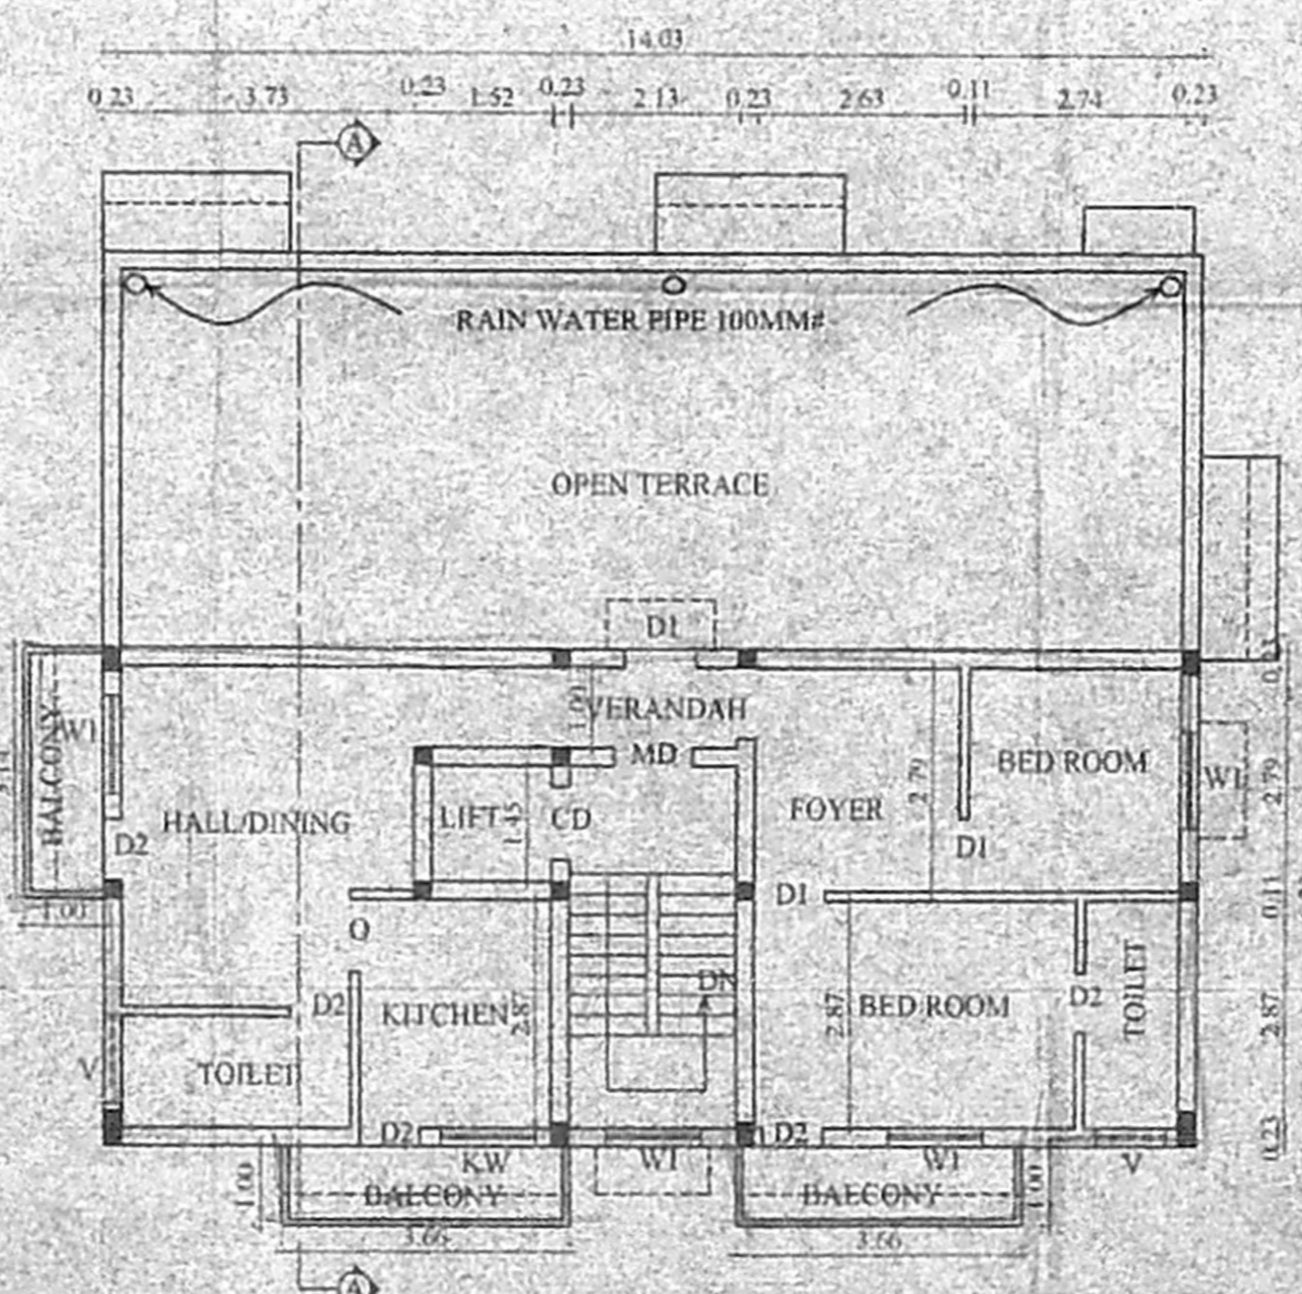

SECOND FLOOR (PART) PLAN

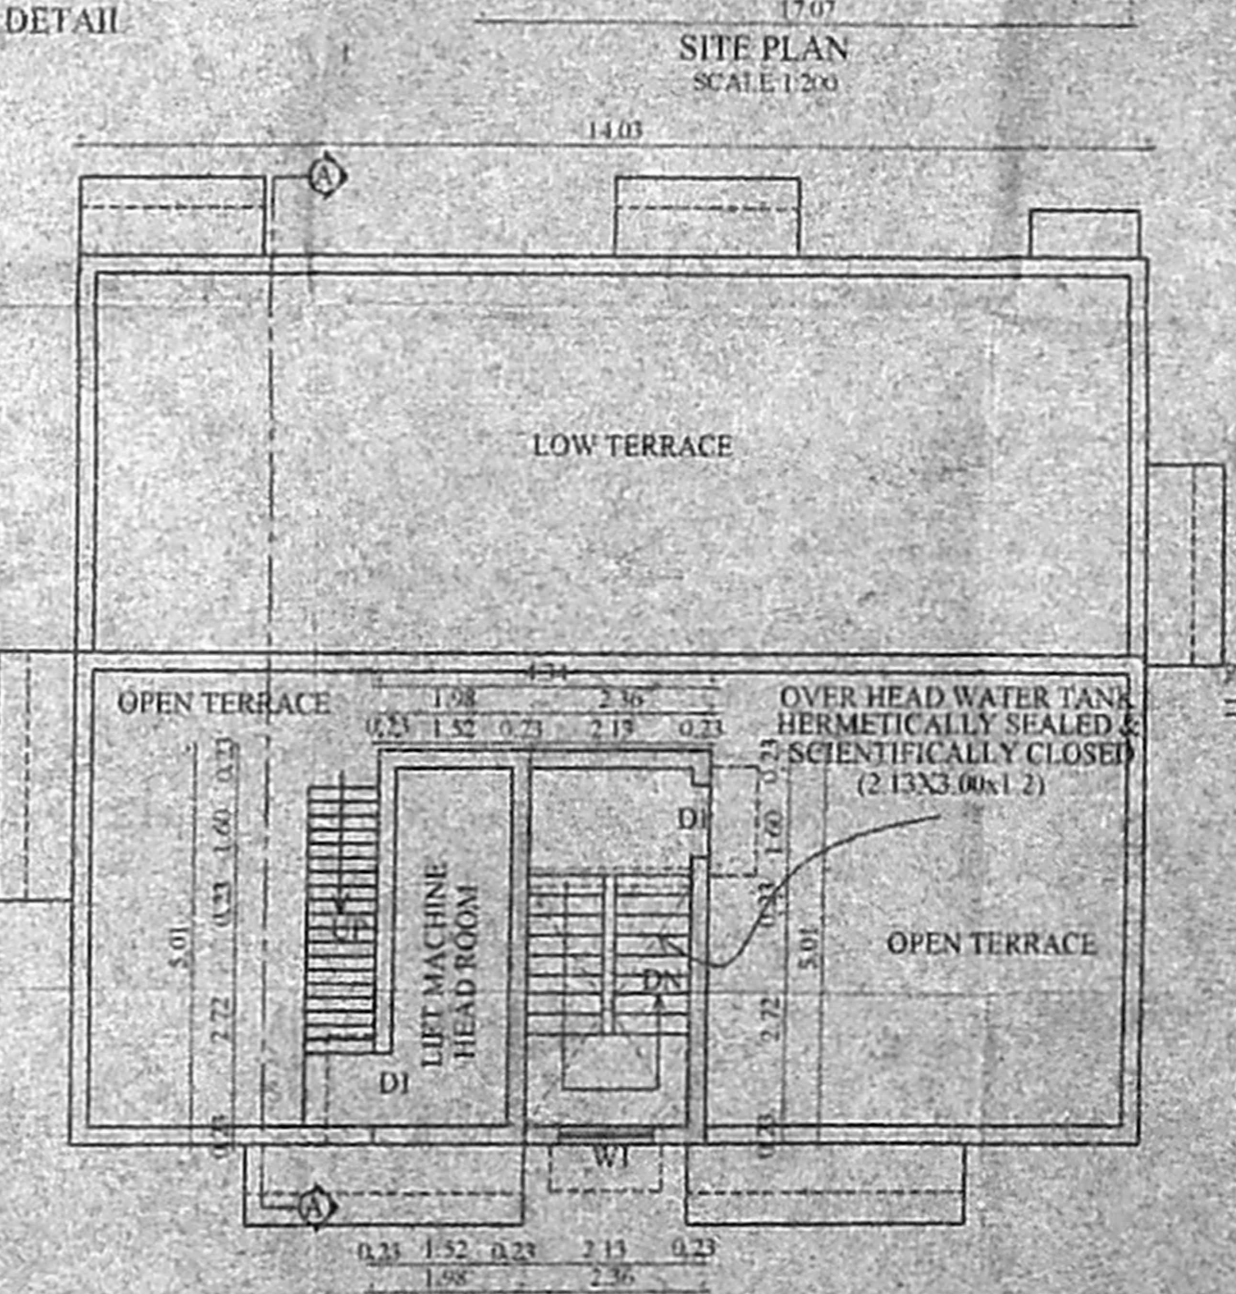

TERRACE FLOOR PLAN

OFFICE COPY
 Planning Permit No. A/1215/635/05
APPROVED
 SUBJECT TO THE CONDITIONS IN THIS OFFICE LETTER No. 2439/05 Date 10.05
 FOR MEMBER SECRETARY CHENNAI METROPOLITAN DEVELOPMENT AUTHORITY R.C.C. SLAB CHENNAI - 600 008

NOTE: ALL DIMENSIONS ARE IN "M"

JOINERY	METRE
M1 DOOR	3.00x2.10
D1 DOOR	0.90x2.10
D2 DOOR	0.75x2.00
W WINDOW	1.50x1.37
W1 WINDOW	1.20x1.37
W2 WINDOW	0.90x1.37
KW WINDOW	1.20x0.97
KW1 WINDOW	0.90x0.90
V VENTILATOR	0.90x0.60

SCALE (1:100) 1" TO 8'0"
 DATE 9.09.2005
 DRG NO. 1
 DRN BY 86X45

COLOUR INDEX	86X45
PROPOSED ROAD	[Symbol]
BOUNDARY	[Symbol]

SPECIFICATION
 FOUNDATION - COLUMN FOUNDATION
 WALL - 9" TH (230MM) BRICK WALL
 RCC - 1:1.5:3 USING M25 GRADE CONCRETE
 WOODWORK - COUNTRYWOOD
 FLOORING - MOSAIC FLOORING

AREA STATEMENT	SQ.M.	SOFT
PLOT AREA	272.86	2936.00
STILT FLOOR / GROUND FLOOR AREA	158.39	
FIRST FLOOR AREA	177.04	
SECOND FLOOR AREA (PART)	97.47	
	433.30	

NON F.S.I	SQ.M.
STILT FLOOR CAR PARKING AREA	63.55
STAIRCASE HEAD ROOM AREA	12.97
LIFT ROOM, LIFT MACHINE HEAD ROOM AREA	13.70
GROUND COVERAGE F.S.I	64.88%
	1.35

OWNER
 J. Durgaraj
 G. Chandra Sekar

ARCHITECT
 C. VEERANAN, B.Arch
 Regd. Architect, No 51/14277
 Licensed Surveyor, CI-1, No 290
 A-2, 1st Floor, Srinivasa Arcade,
 112, Arunachalam Road,
 Saligramam, Chennai - 600 09