




FRONT ELEVATION

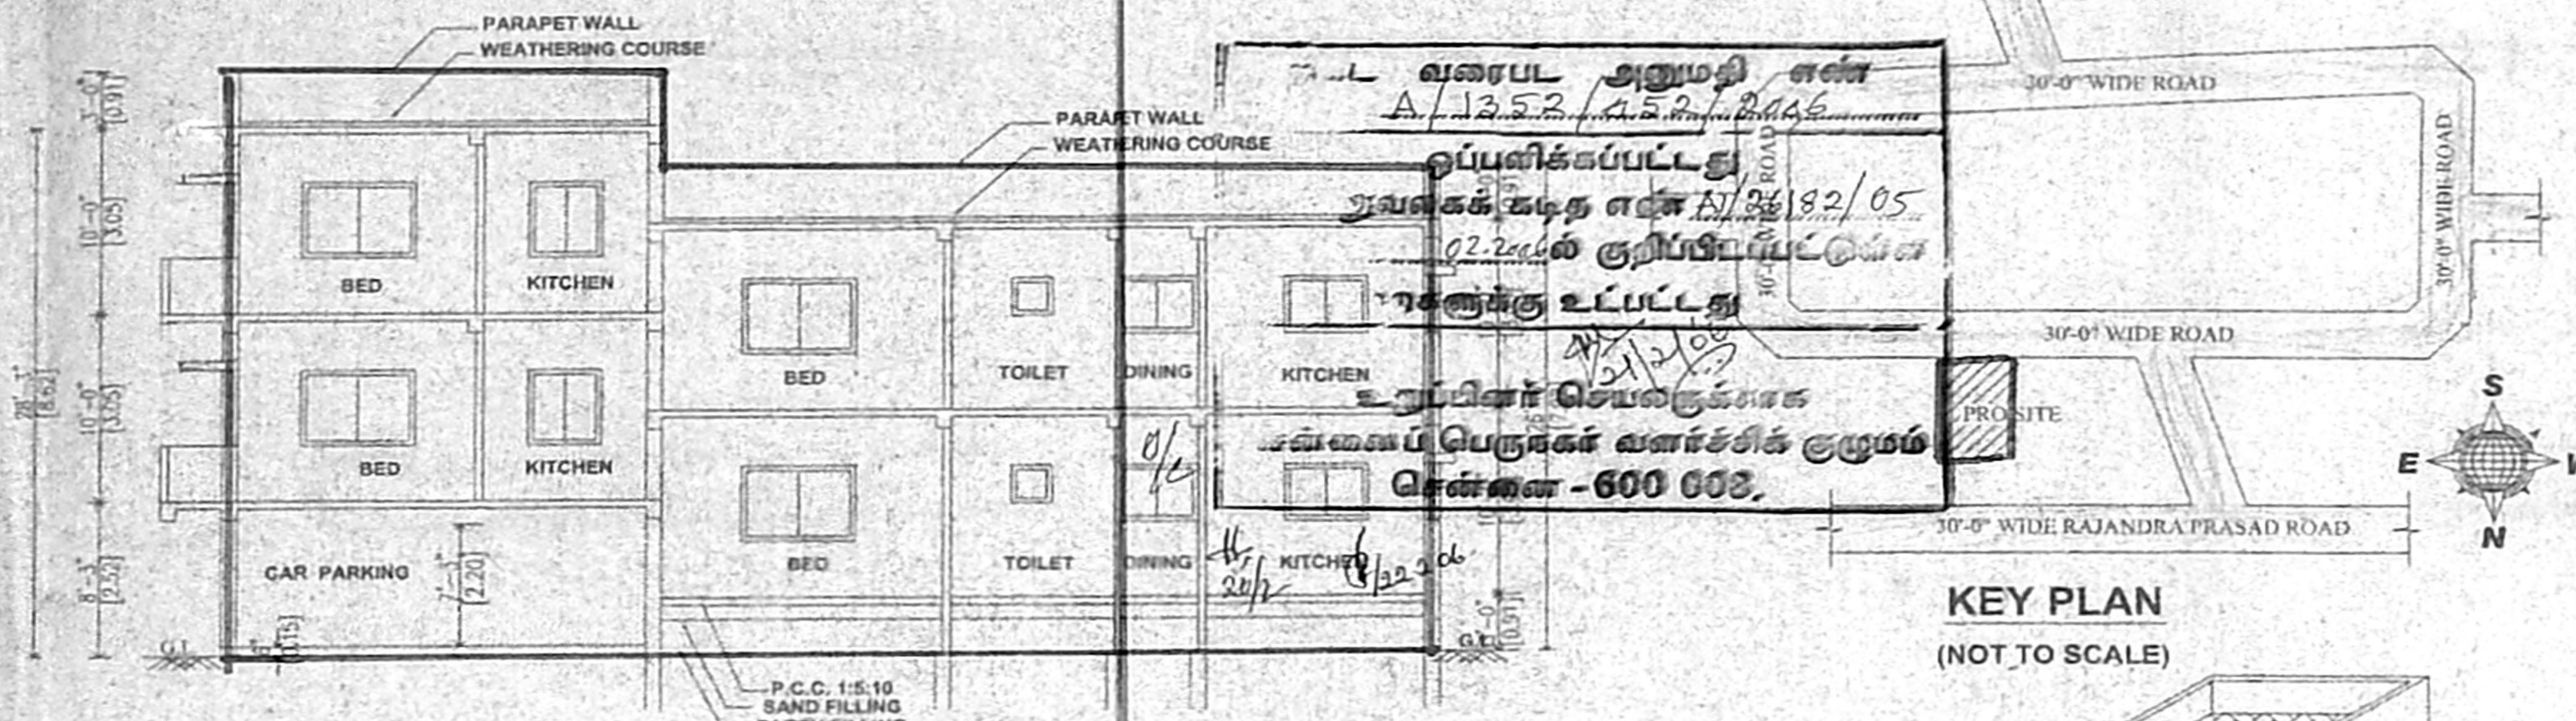

KEY PLAN
(NOT TO SCALE)

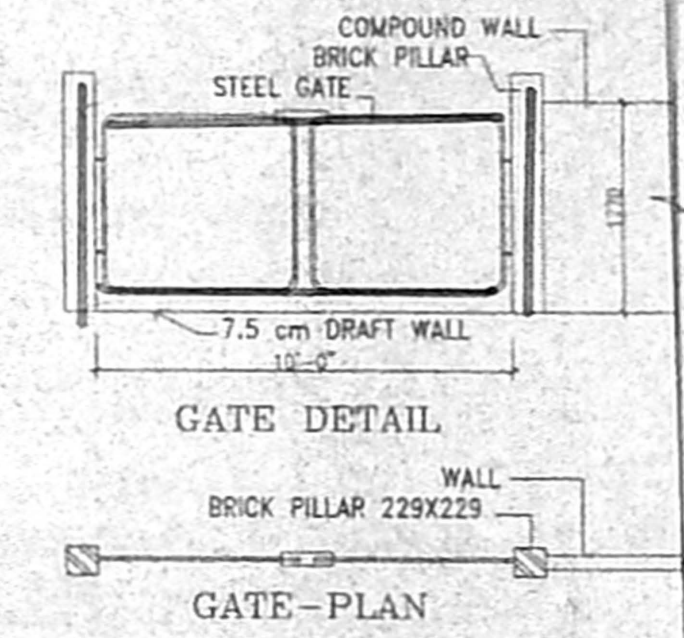


GATE DETAIL
GATE-PLAN

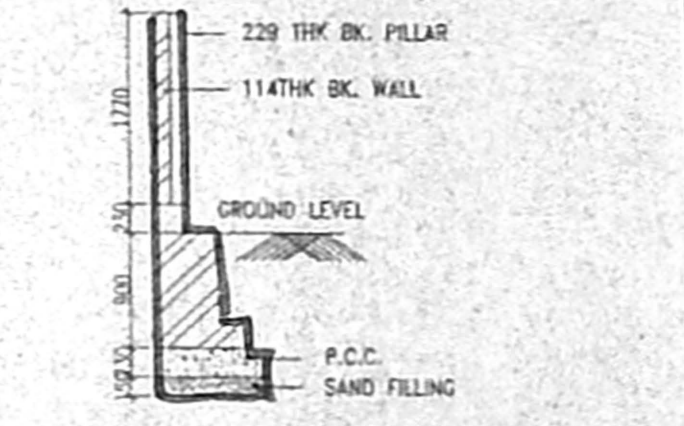

COMPOUND WALL DETAIL




RAIN WATER FILTER PIT
(NOT TO SCALE)

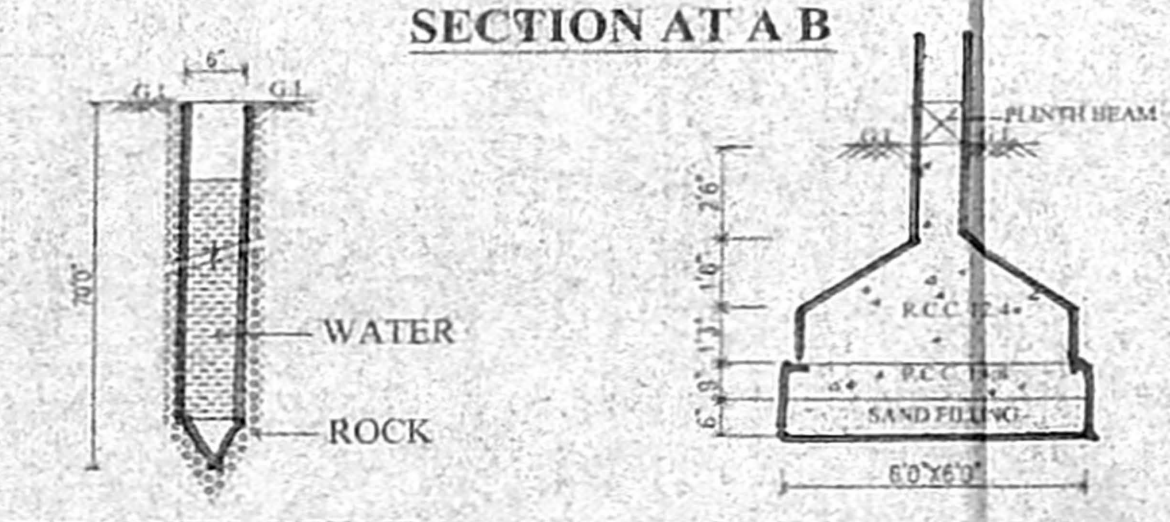

BORE WELL DETAIL
(NOT TO SCALE)

FOUNDATION DETAILS
(SCALE 1:50)

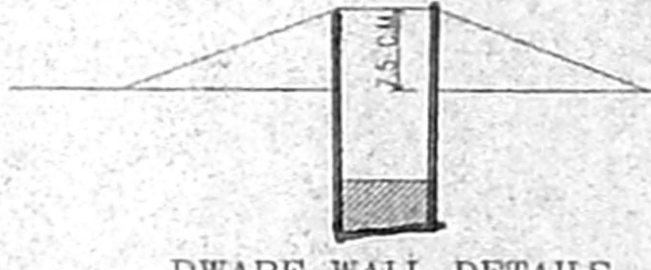

DWARF WALL DETAILS

PLAN SHOWING THE PROPOSED RESIDENTIAL BUILDING AT PLOT NO: 16, GAYATHRI NAGAR, IN S.No.27/24 AS PER PATTI, HASTHVA PURAM VILLAGE, TAMBARAM TALUK

CMDA "A" CHANNEL
C. No. A1/26182/2005 86X51

- SPECIFICATION / Revised Plan
1. CONCRETE FOUNDATION
 2. BRICK WALL
 3. R.C.C. ROOF SLAB 224 R11
 4. INSIDE & OUTSIDE PLASTERING
 5. M.S. ANGRING OVER P.C.D.P.
 6. T.W. GLAZED WINDOW
 7. ONE COAT OF PRIMER WEATHERING COURSE WITH ONE COURSE OF FLAT TILES OVER BRICK JELLY-LIME CONCRETE LAID TO SLOPE

SCHEDULE OF JOINERIES

TYPE	SIZE	DESCRIPTION
MD	3'6" X 7'0"	T.W. MAIN DOOR
D1	3'0" X 7'0"	T.W. PANELLED DOOR
D2	2'6" X 7'0"	T.W. PANELLED DOOR
W	6'0" X 4'6"	T.W. GLAZED WINDOW
W1	3'0" X 4'0"	T.W. GLAZED WINDOW
V	2'0" X 2'0"	VENTILATOR

AREA STATEMENT	SQ. FT.	SQ. M.
PLOT EXTENT	3000.00	278.70
CAR PARKING (G.F.) NON F.S.I.	511.00	47.47
GROUND FLOOR	1289.00	119.75
FIRST FLOOR	1915.00	177.90
SECOND FLOOR	755.00	70.14
TOTAL	3958.00	367.80
HEAD ROOM	161.00	14.95

F.S.I. 1.32
PLOT COVERAGE : 64 %


COLOUR INDEX
PROPOSED CONSTRUCTION
ROADS
SITE BOUNDARY

SCALE : 1:100 (1" = 8.0')
DATE
DRAWN BY:
CHECKED BY:
ALL DIMENSIONS WITH IN BRACKET ARE IN METERS


T. Anurag
OWNER'S SIGNATURE

N.A. NANJAN NAWAMANEE
S.No. 411/A, M.C.A.
ARCHITECT LICENSED SURVEYOR
COUNCIL REG. No. CA/10/13127
CORPORATION OF CHENNAI
REG. No. WD/D/1604/90
67, 2nd TRUST MAIN ROAD, CHENNAI - 28.
PHONE : 52101885


LICENSED SURVEYOR

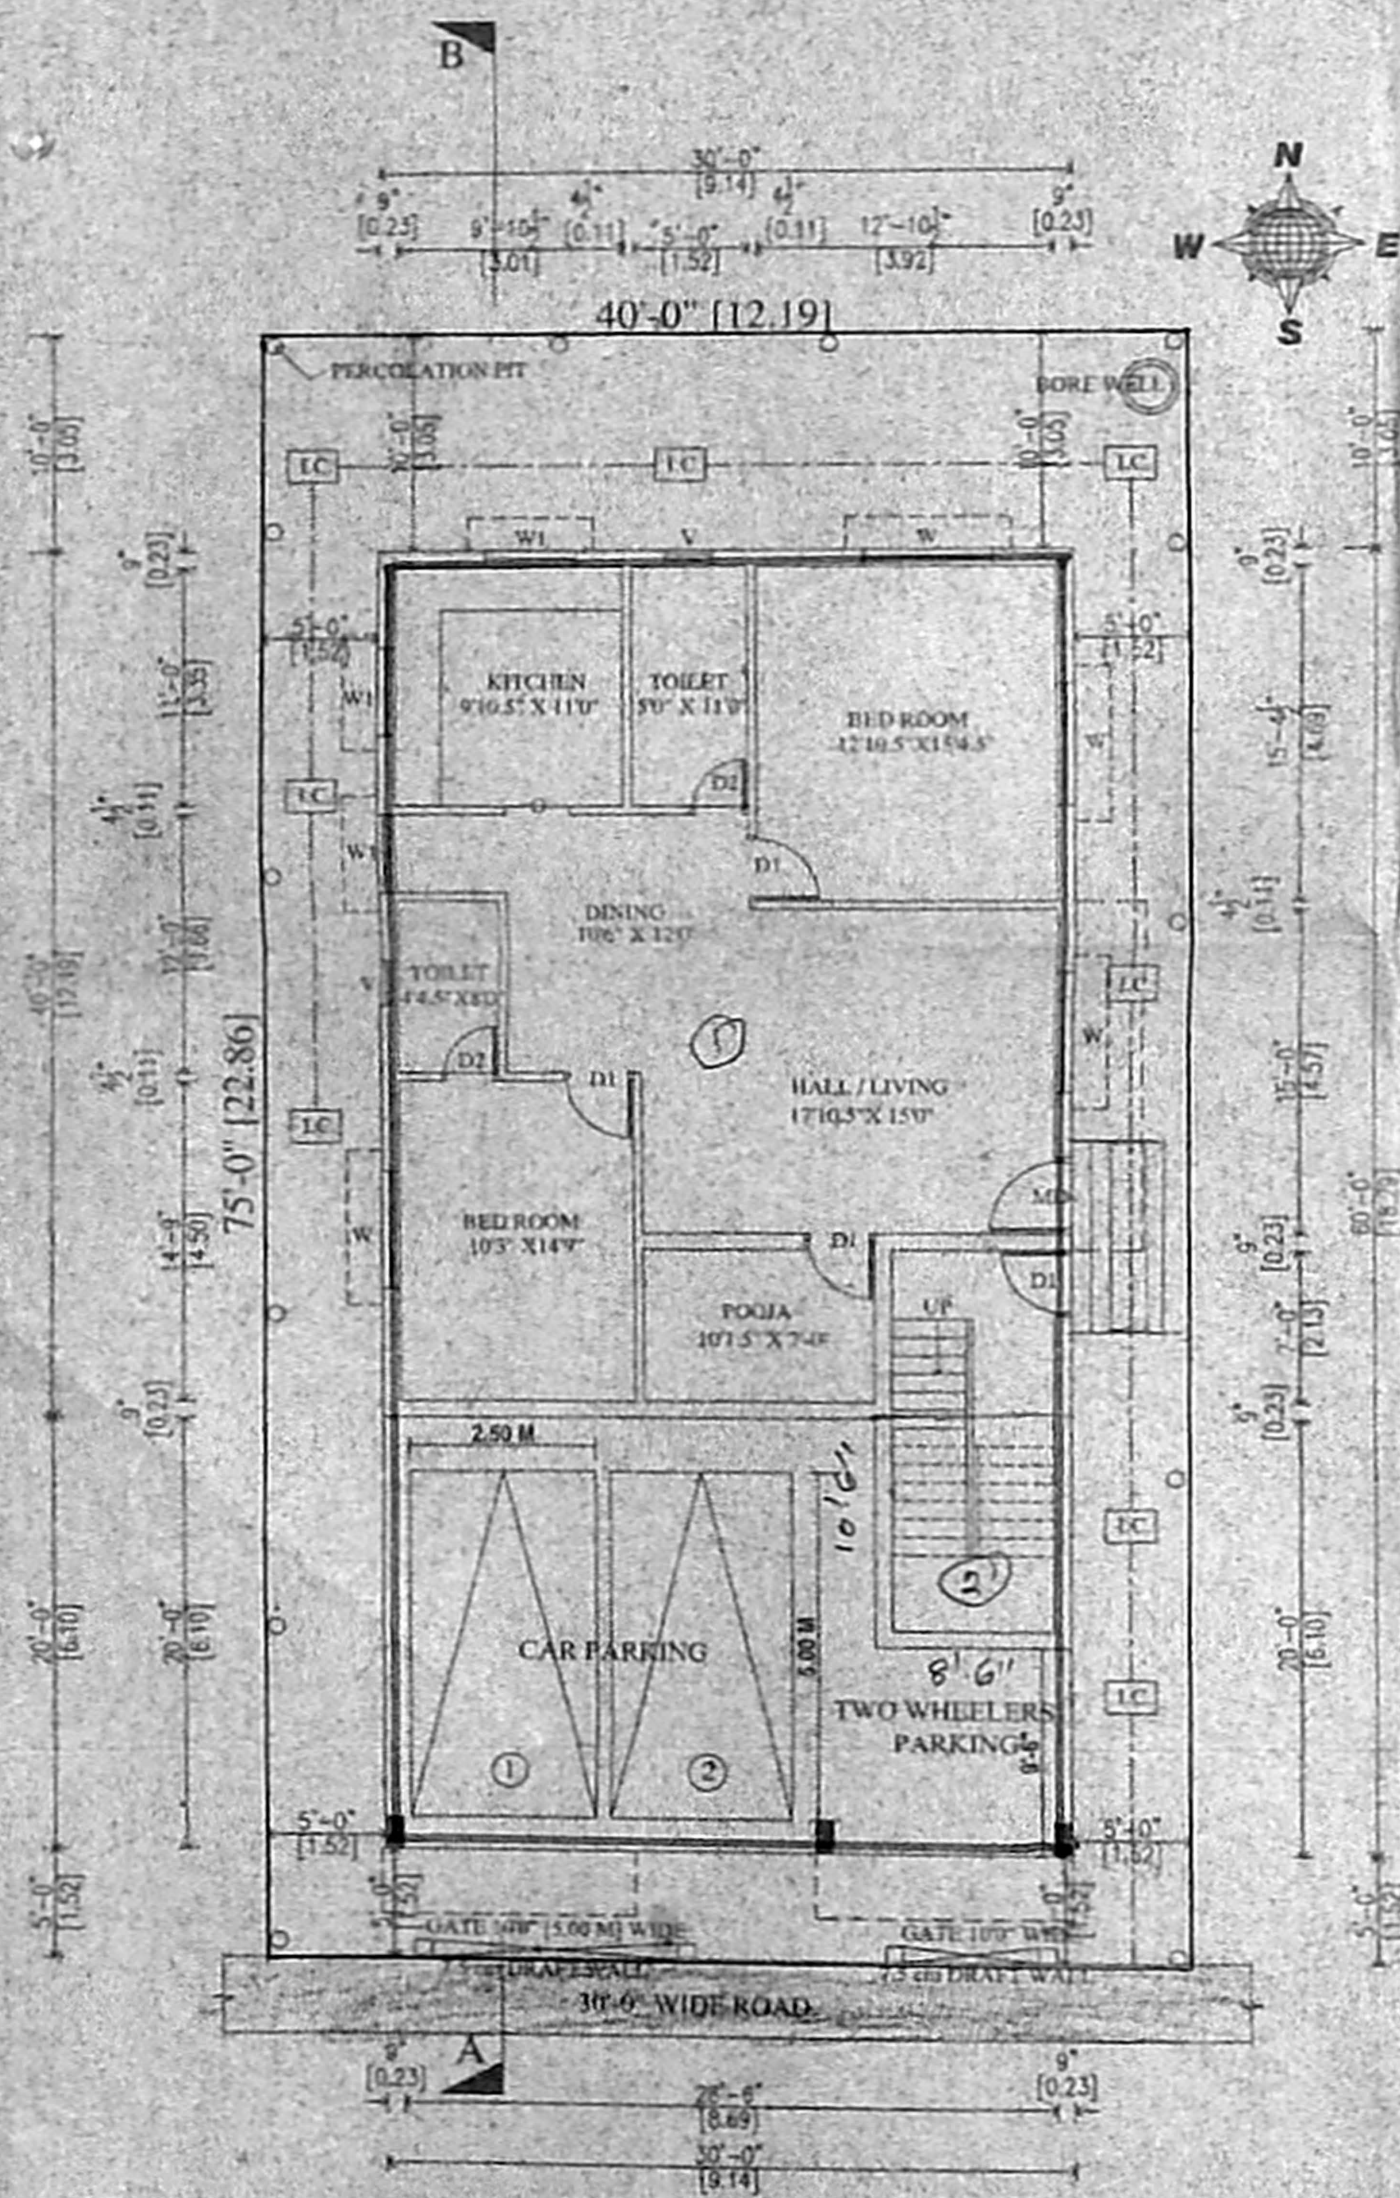


SITE CUM STILT / GROUND FLOOR PLAN

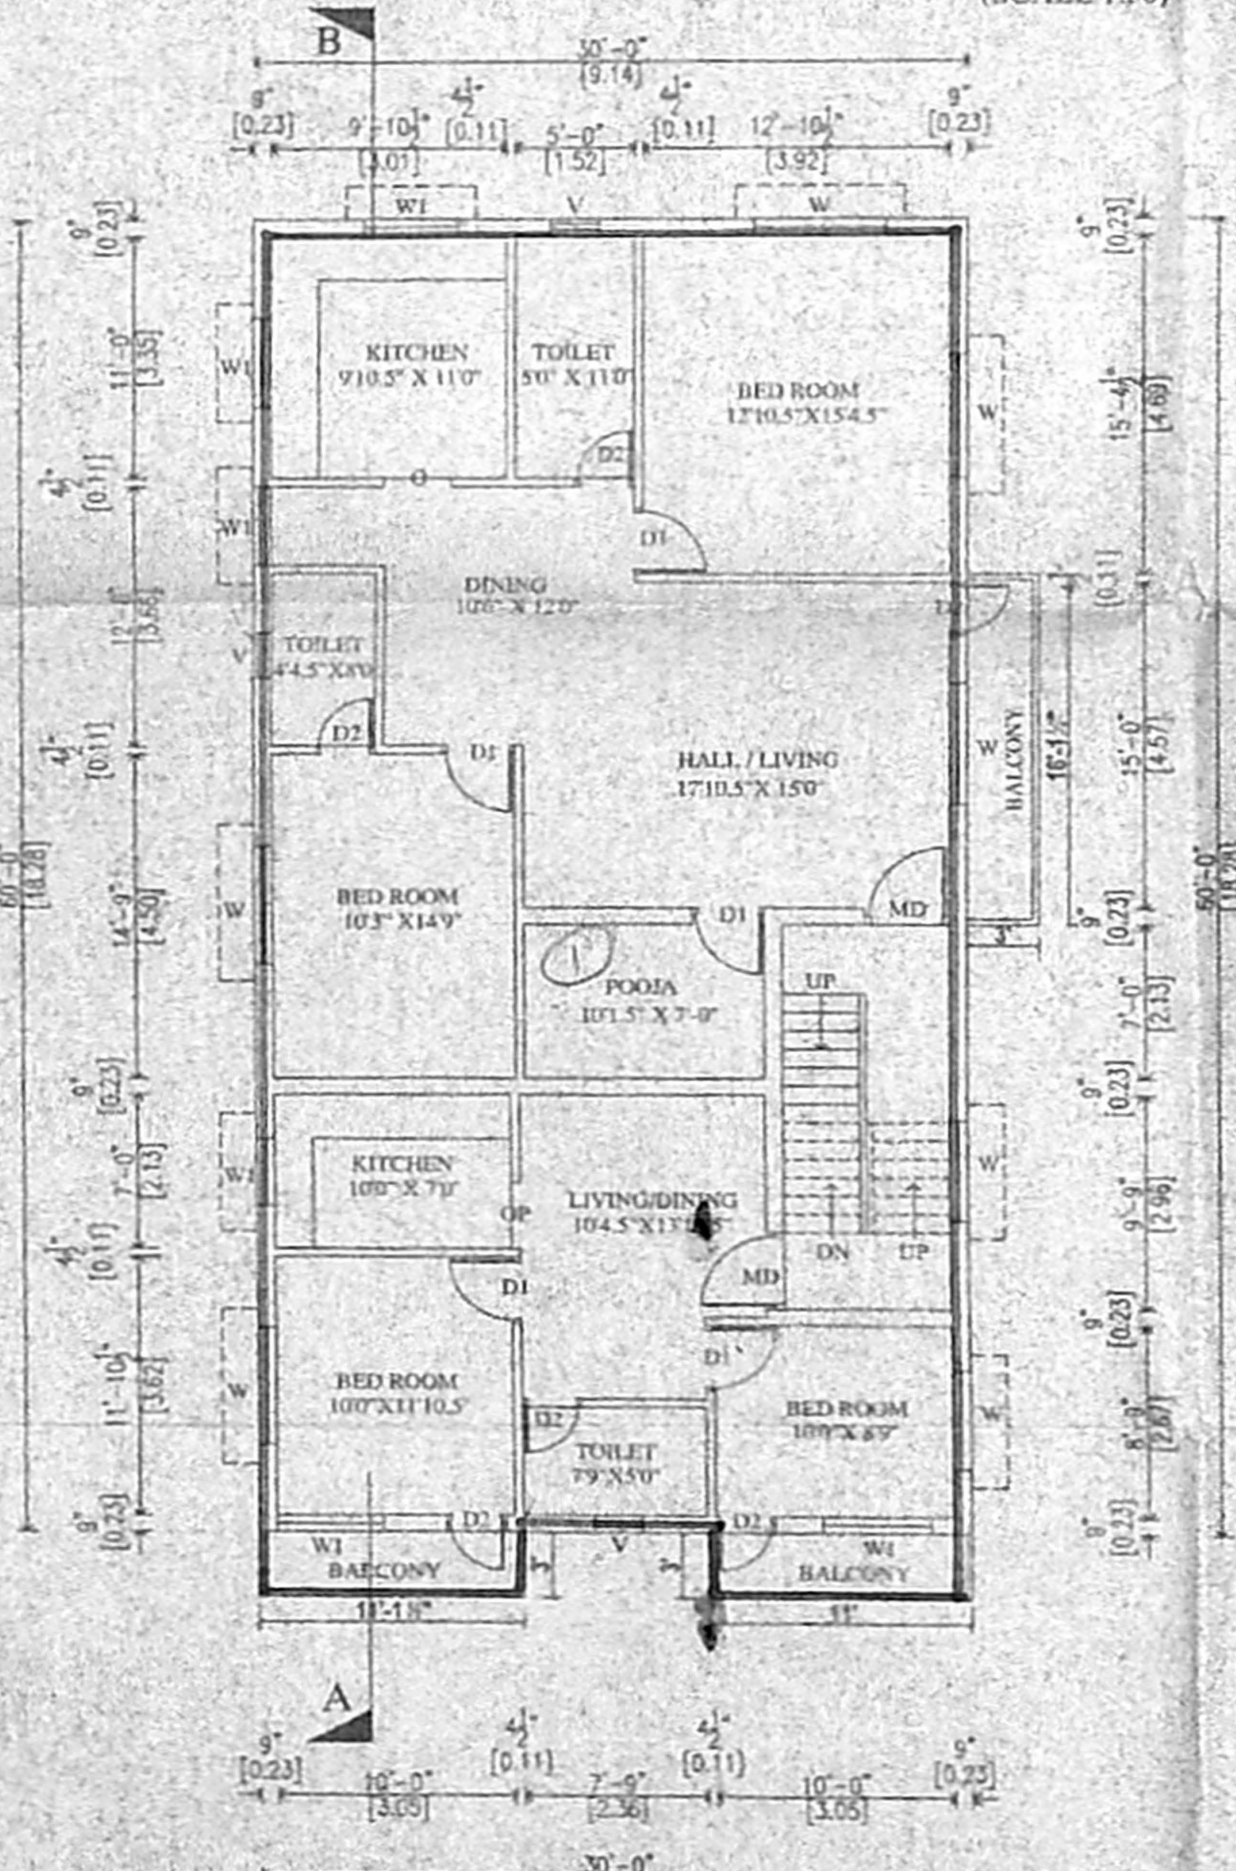

FIRST FLOOR PLAN

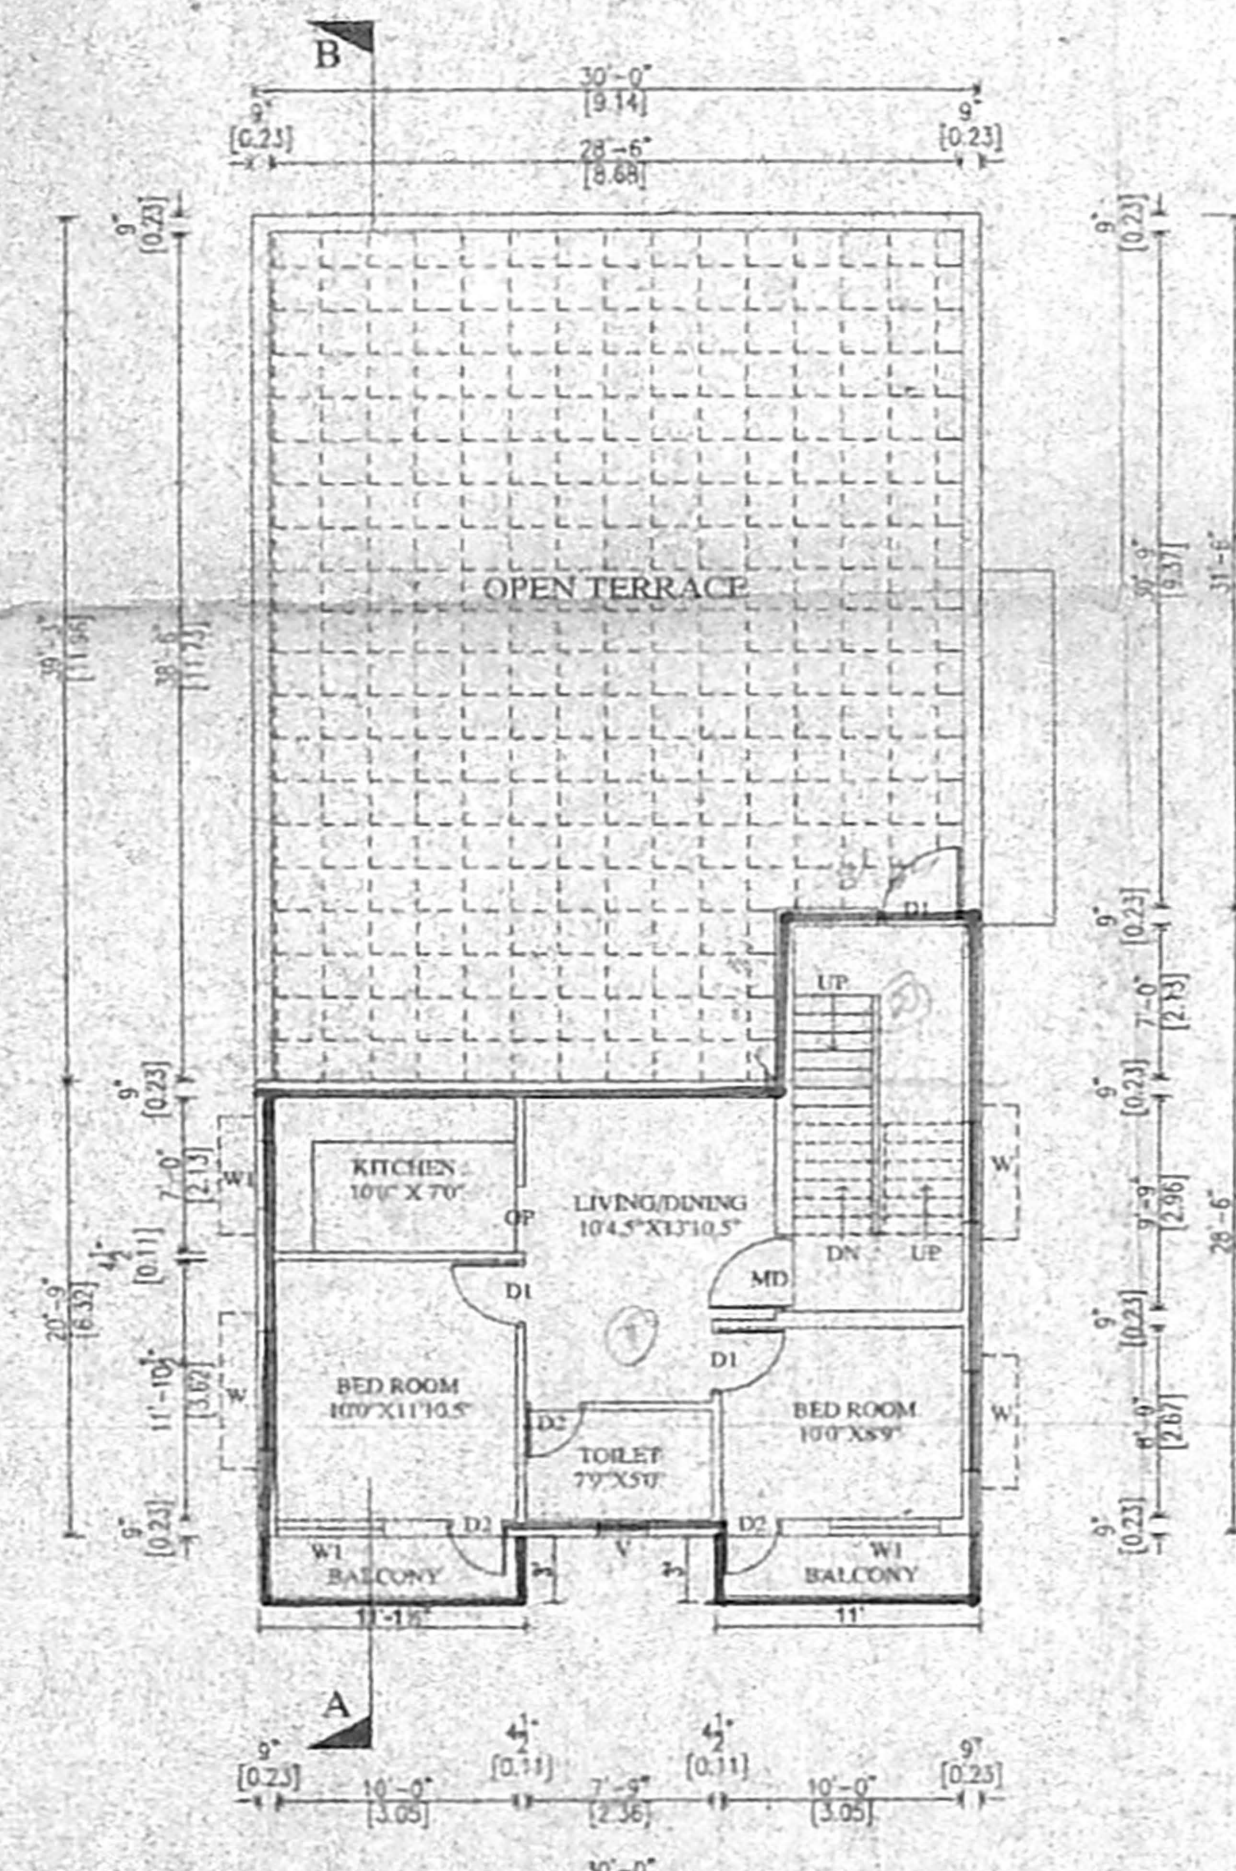

SECOND FLOOR PLAN

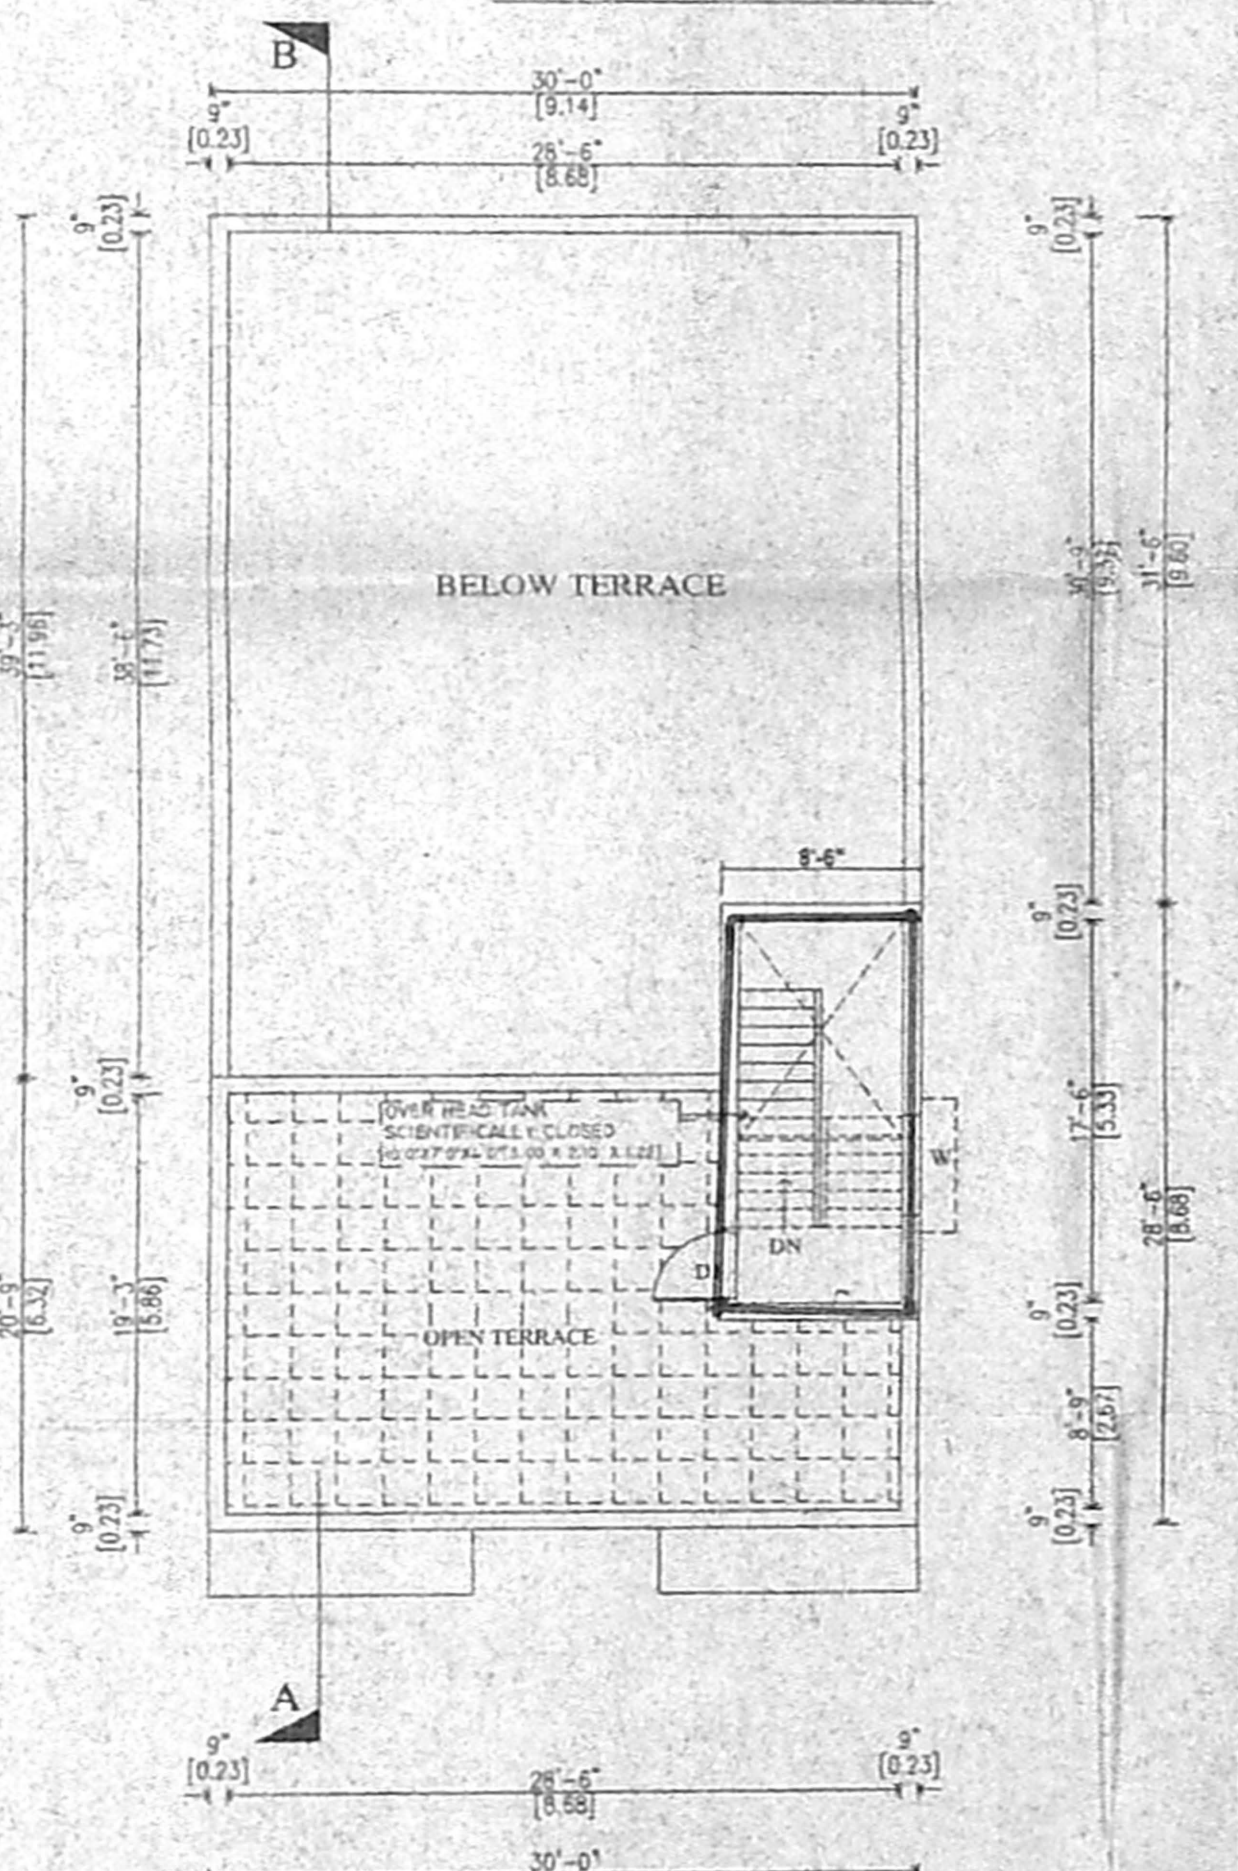

TERRACE FLOOR PLAN