




FRONT ELEVATION

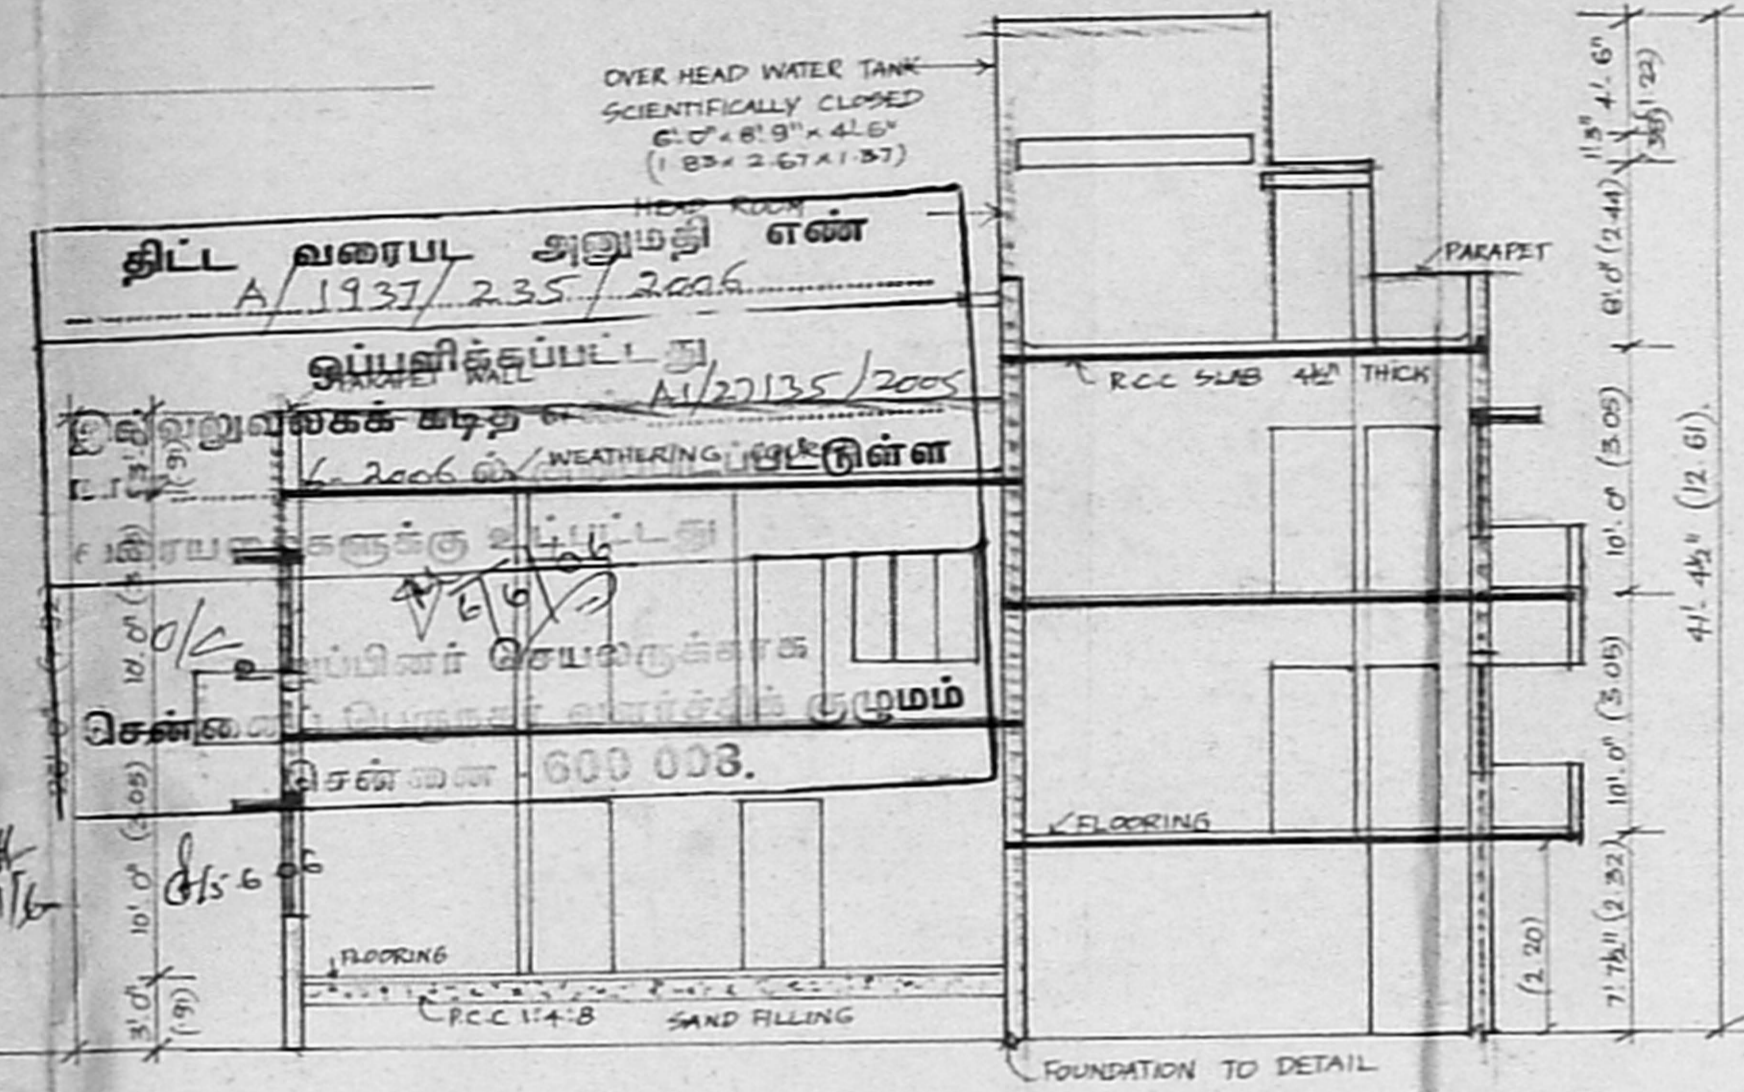


SECTION ON AA

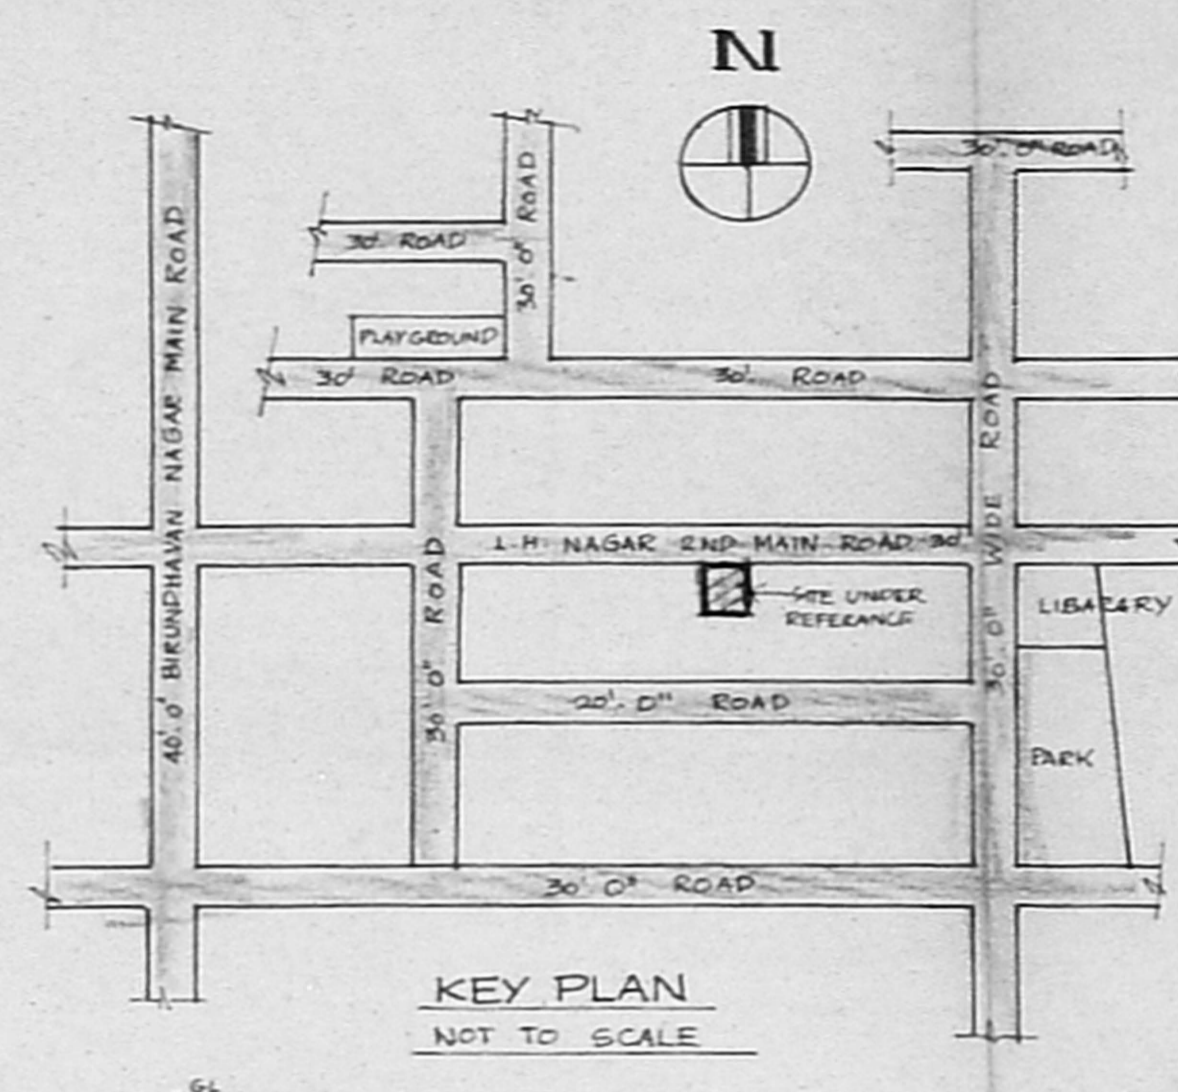

KEY PLAN
NOT TO SCALE

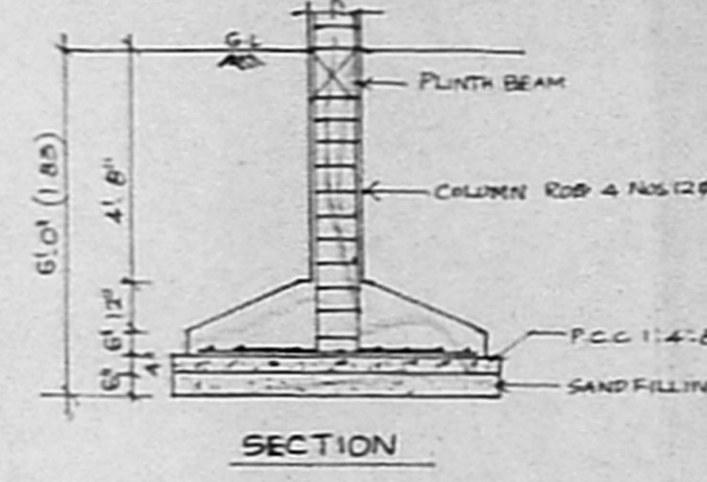


COLUMN PLAN
FOUNDATION DETAIL

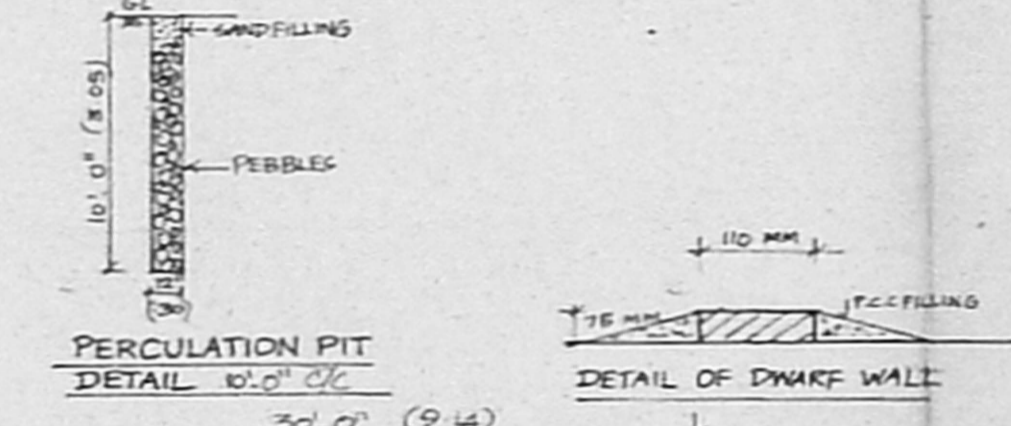

PERCOLATION PIT
DETAIL 10'0" DIA

DETAIL OF DWARF WALL

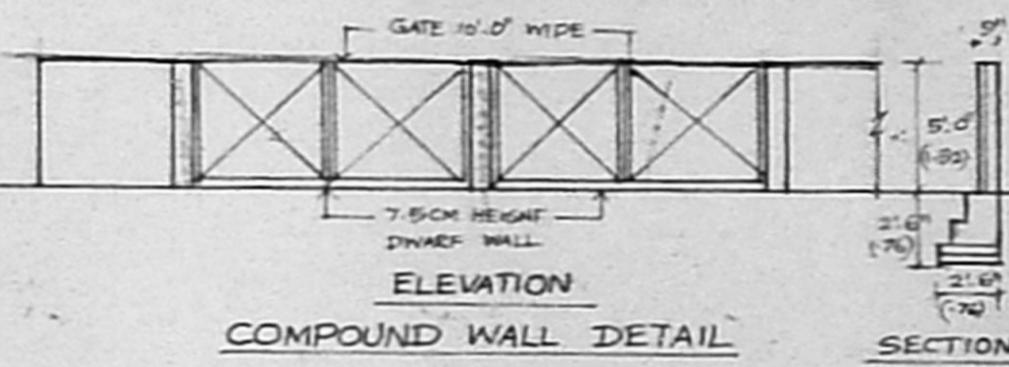

ELEVATION
COMPOUND WALL DETAIL

SPECIFICATION

- BRICK WORK : C.M 1:6 FOR SUPER STRUCTURE
- PLASTERING : C.M 1:5 FOR WALLS & 1:3 FOR CEILING
- CEMENT PAINT : 2 COATS FOR WALLS AND 1 EXTRA COAT FOR CEILING ENAMEL PAINTS FOR JOINERY
- R.C.C : 1:2:4 FOR SLABS AND LINTELS
- WOOD WORK : ALL WOOD WORKS IN BEST QUALITY TIMBER
- WEATHERING : BRICK JELLY LIME MORTAR OVER ROOF COURSE
- FLOORING : SLAB ONE LAYER OF COUNTRY TILES.
- FLOORING : GOOD QUALITY MOSAIC TILES.

SCHEDULE OF JOINERY A/27/35/05

D	DOOR	3'0" x 7'0"	0.75	13
D1	DOOR	3'0" x 7'0"	0.75	13
D2	DOOR	2'6" x 7'0"	0.75	13
W	WINDOW	5'0" x 4'6"	1.52	37
W1	WINDOW	2'2" x 4'6"	1.52	37
W2	WINDOW	3'0" x 4'6"	1.52	37
V	VENTILATOR	2'6" x 1'6"	0.43	43

AREA STATEMENT

	SQ. FT	SQ. M
PLOT EXTENT	2400.00	222.96
PLOT AREA AS PER PATA	2411.20	224.00
GROUND FLOOR AREA	921.56	85.61
FIRST FLOOR AREA	1543.50	143.39
SECOND FLOOR PART AREA	611.25	56.79
TOTAL AREA	3076.31	285.79
PLOT COVERAGE	64.31%	
F.S.I	1.28	

PLAN SHOWING THE PROPOSED CONSTRUCTION OF RESIDENTIAL BUILDING AT DOOR NO: 12/25, PLOT NO: 25 S.NO: 554/2A1A 1AB SRI LAKSHMI HAYAGRIVA NAGAR, 2ND MAIN ROAD, VELACHERI VILLAGE, CHENNAI. 600042. AMBATTUR TALUK, T.S.NO 90 BLOCK NO: 124, COR DIVISION NO: 153A ZONE X

SCALE 1" = 8'0" ALL DIMENSION ARE IN FEET & METRE

COLOUR INDEX

PROPOSED

BOUNDARY

ROAD


R. Rajan Ramalingam
M. K. Sathya Devi
S. Vallabhan
S. Manojan

OWNER SIGNATURE


S. Marivel Murugan
S. MARIVEL MURUGAN, B.E.
Consulting Civil and Structural Engineer
Class I Licensed Surveyor,
Corporation of Chennai.
Reg No. 1142 / 2004-2005

SRI RAMANAS ENGINEERS
4/4, 11nd Cross Street,
1st Main Road, Natesan Nagar,
Virugambakkam, Chennai - 600 092.
Ph: 2479 7007, Cell: 94440 16462


LICENSED SURVEYOR

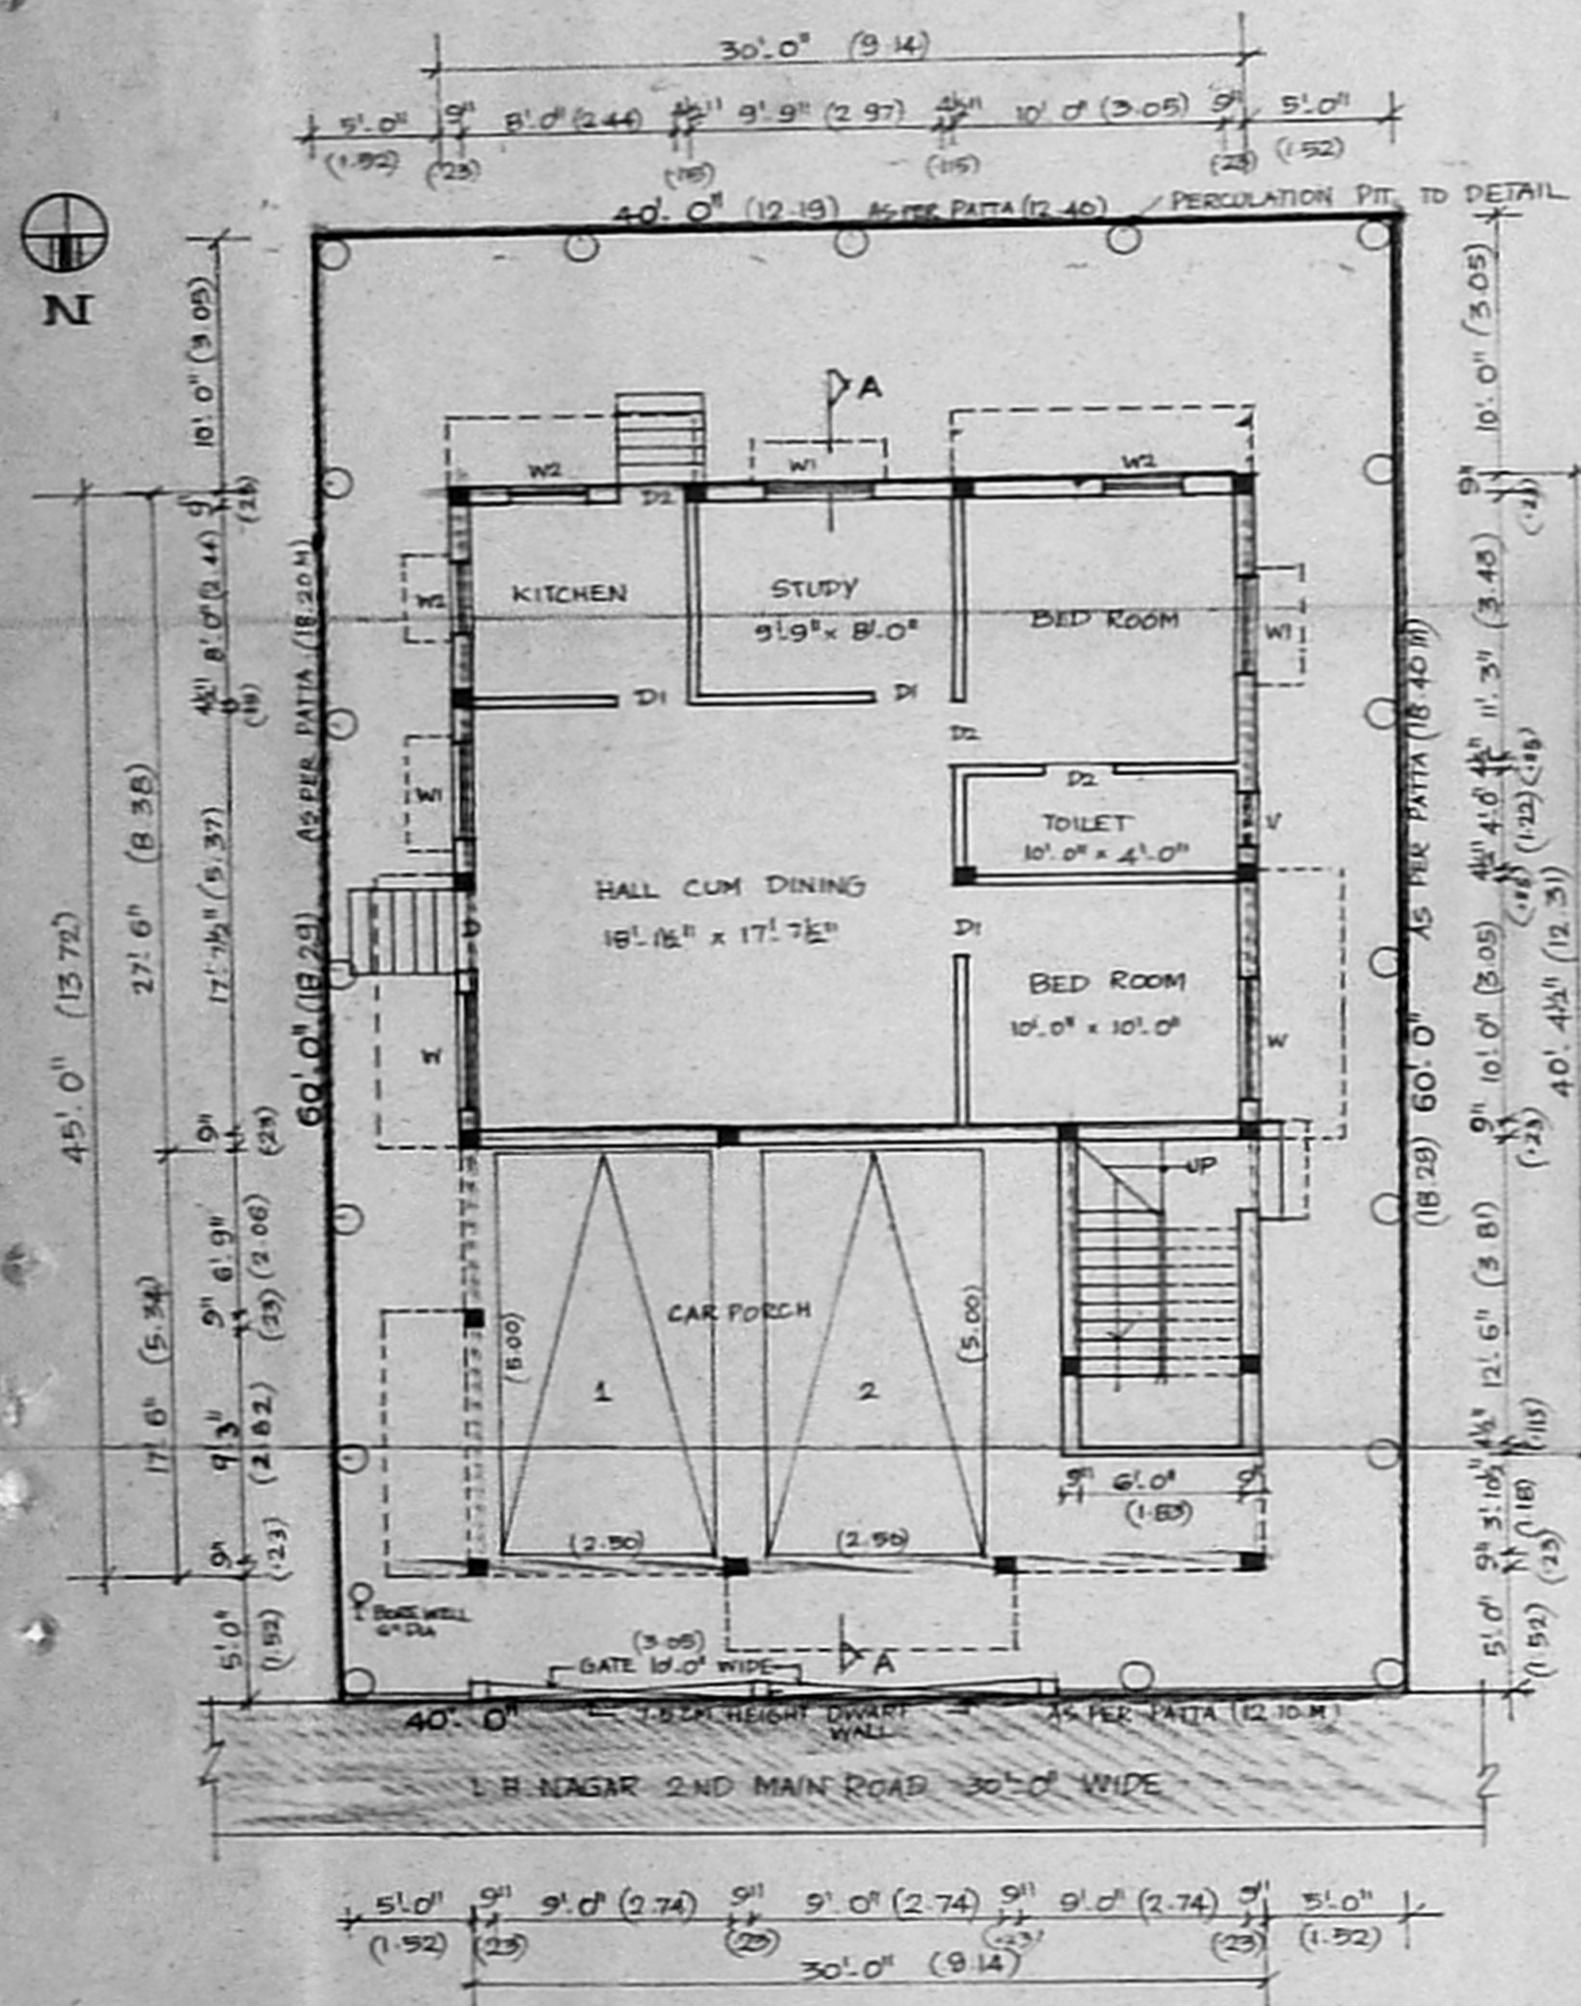


GROUND FLOOR PLAN CUM STILT FLOOR AND SITE PLAN

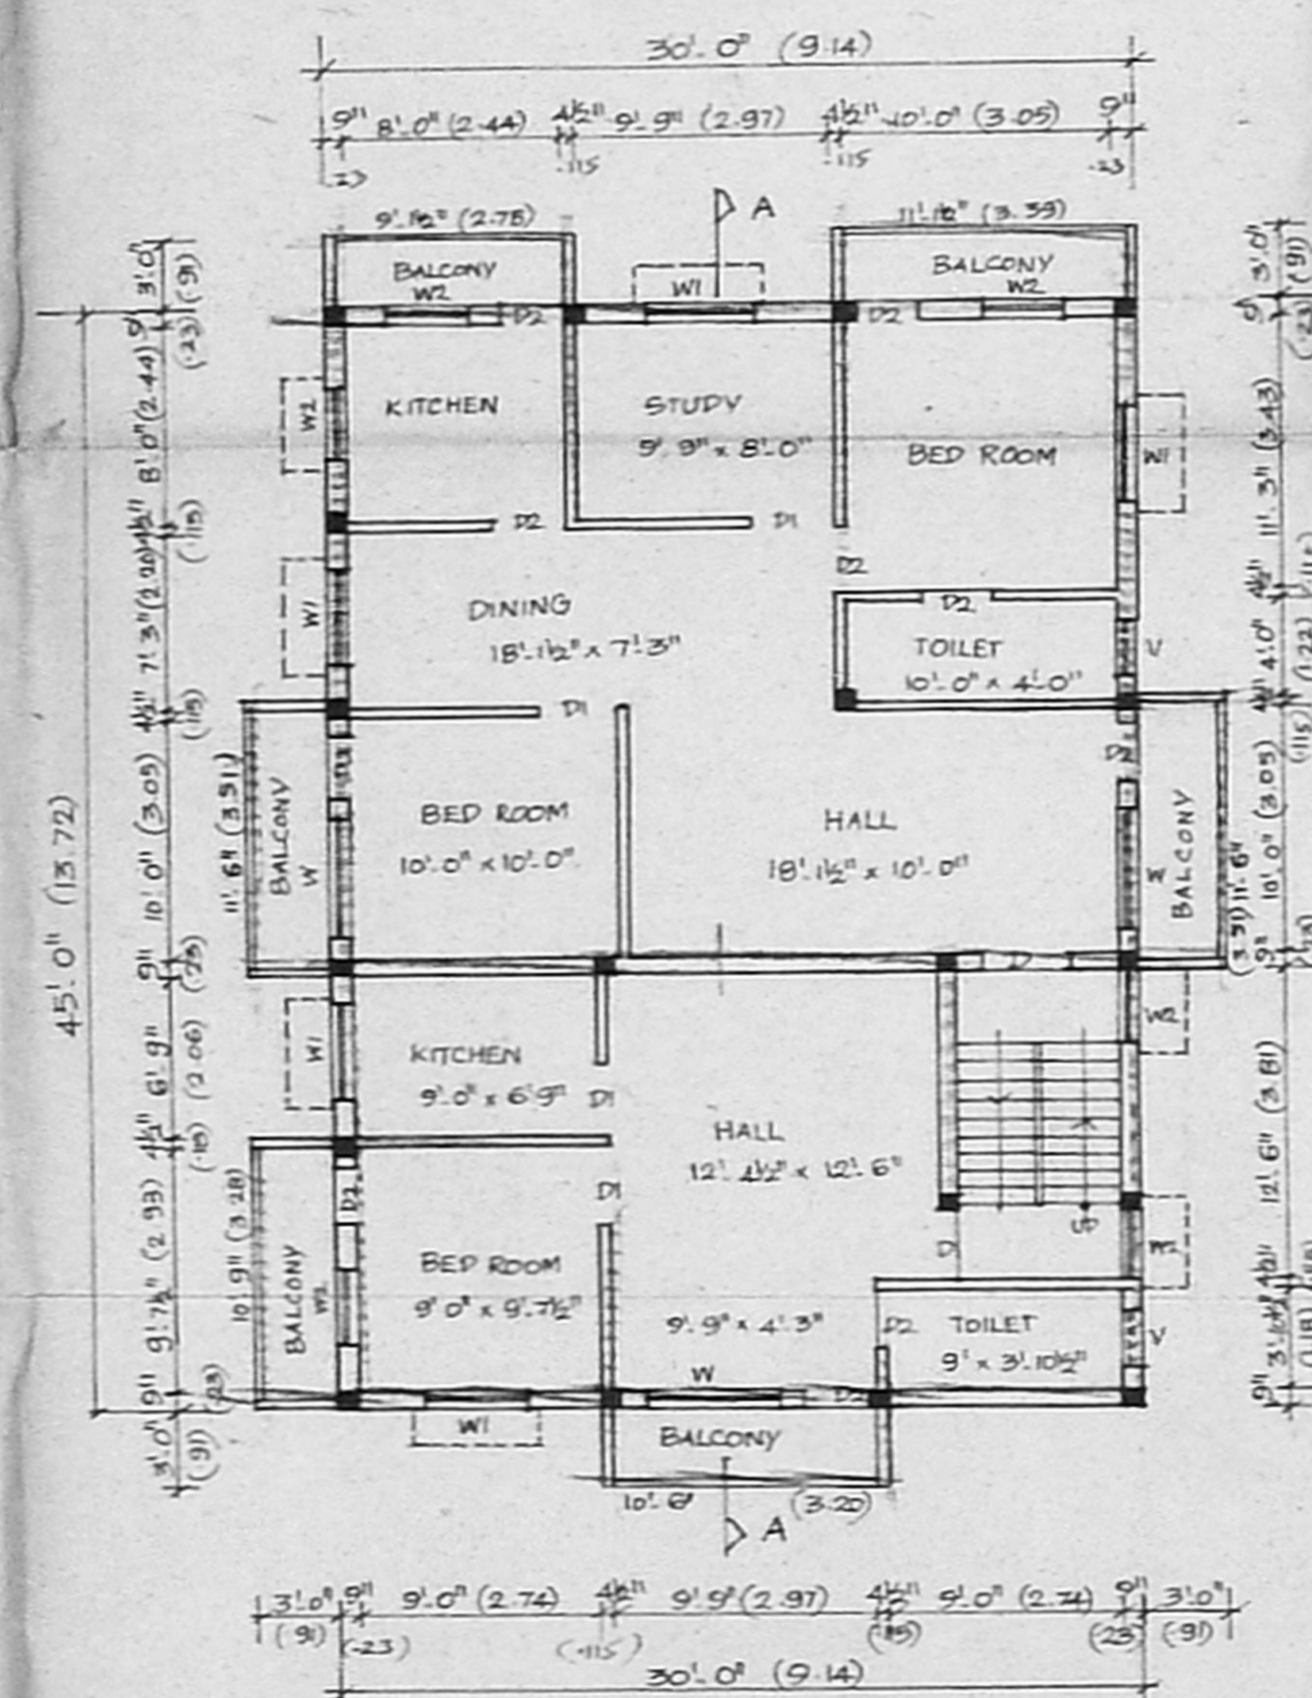

FIRST FLOOR PLAN

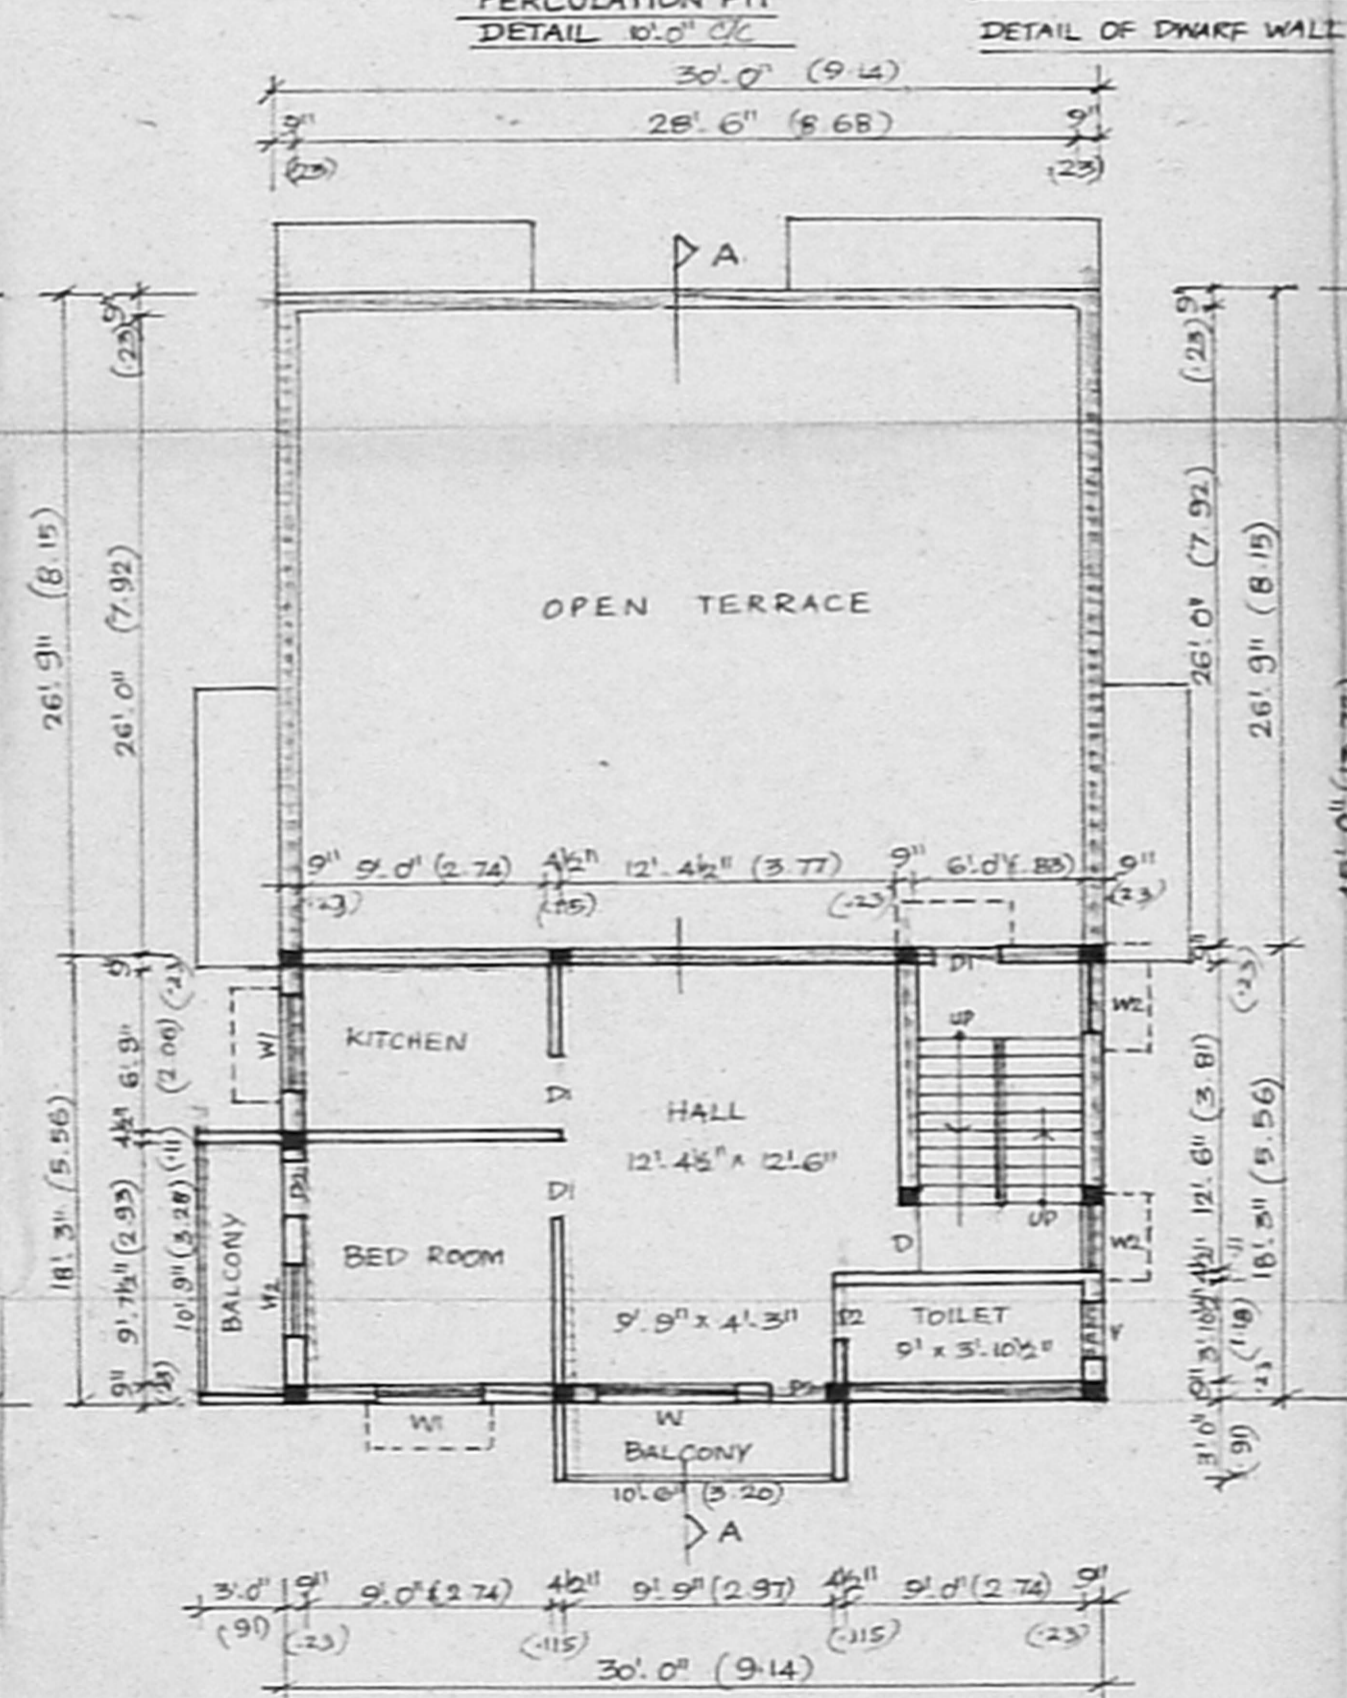

SECOND FLOOR PART PLAN

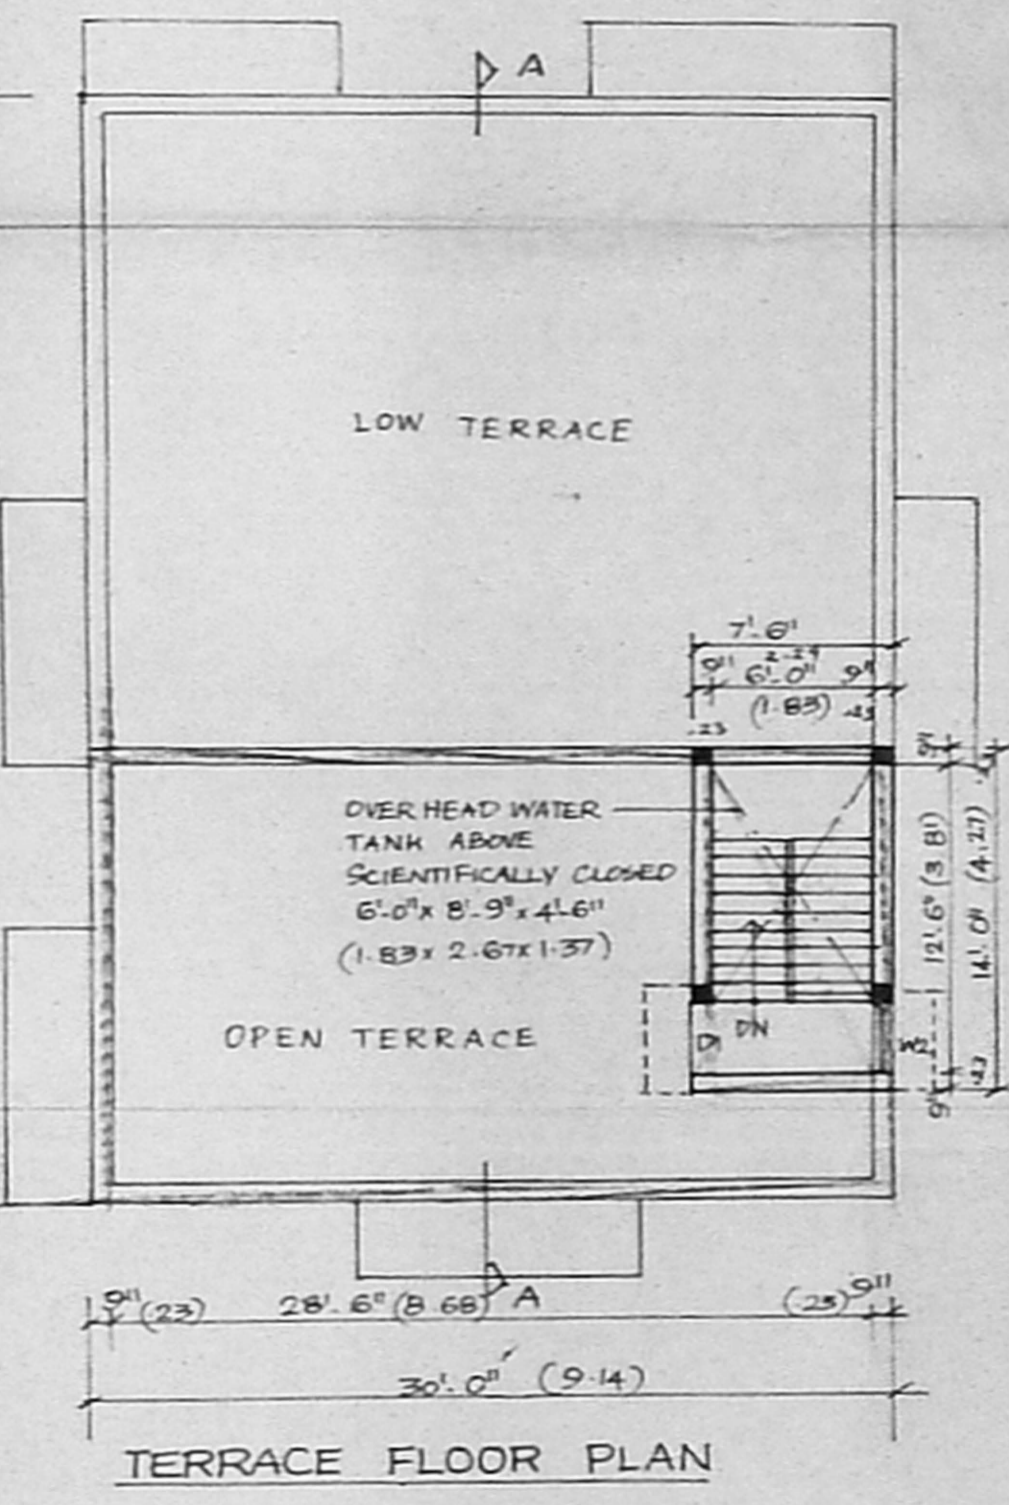

TERRACE FLOOR PLAN