

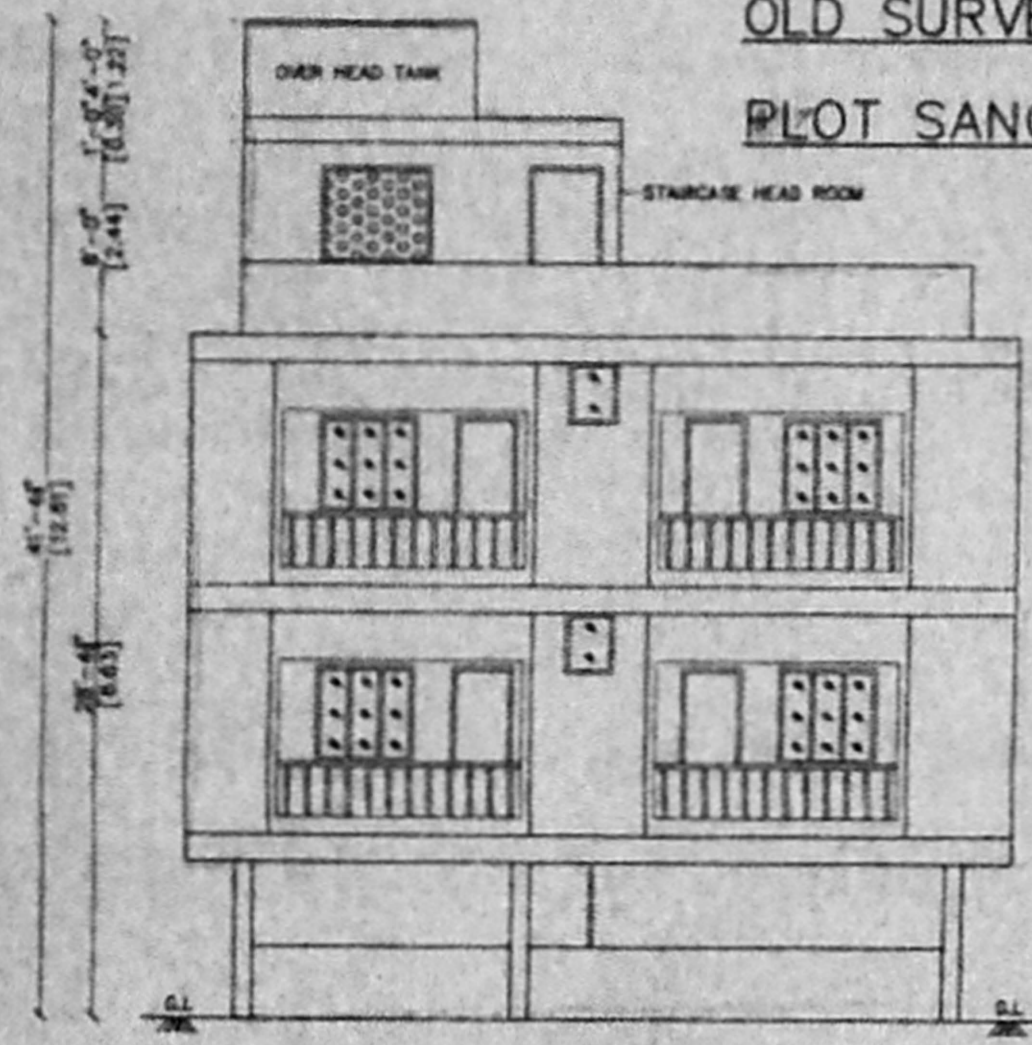


PLAN SHOWING THE PROPOSED RESIDENTIAL BUILDING AT PLOT No.106, 5th STREET, KANDASAMY NAGAR, PALAVAKKAM, CHENNAI - 600 041.  
 OLD SURVEY No.117 PART, NEW SURVEY No.117/7 PART, PALAVAKKAM VILLAGE, TAMBARAM TALUK, KANCHEEPURAM DISTRICT.


OFFICE COPY  
 PLOT SANCTIONED BY DTP APPROVED LAYOUT VIDE LPDM/DDTP No.125/74.

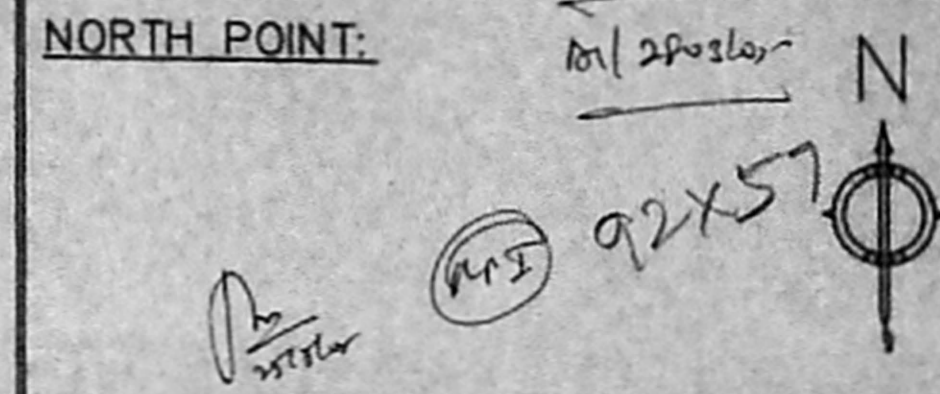


ELEVATION

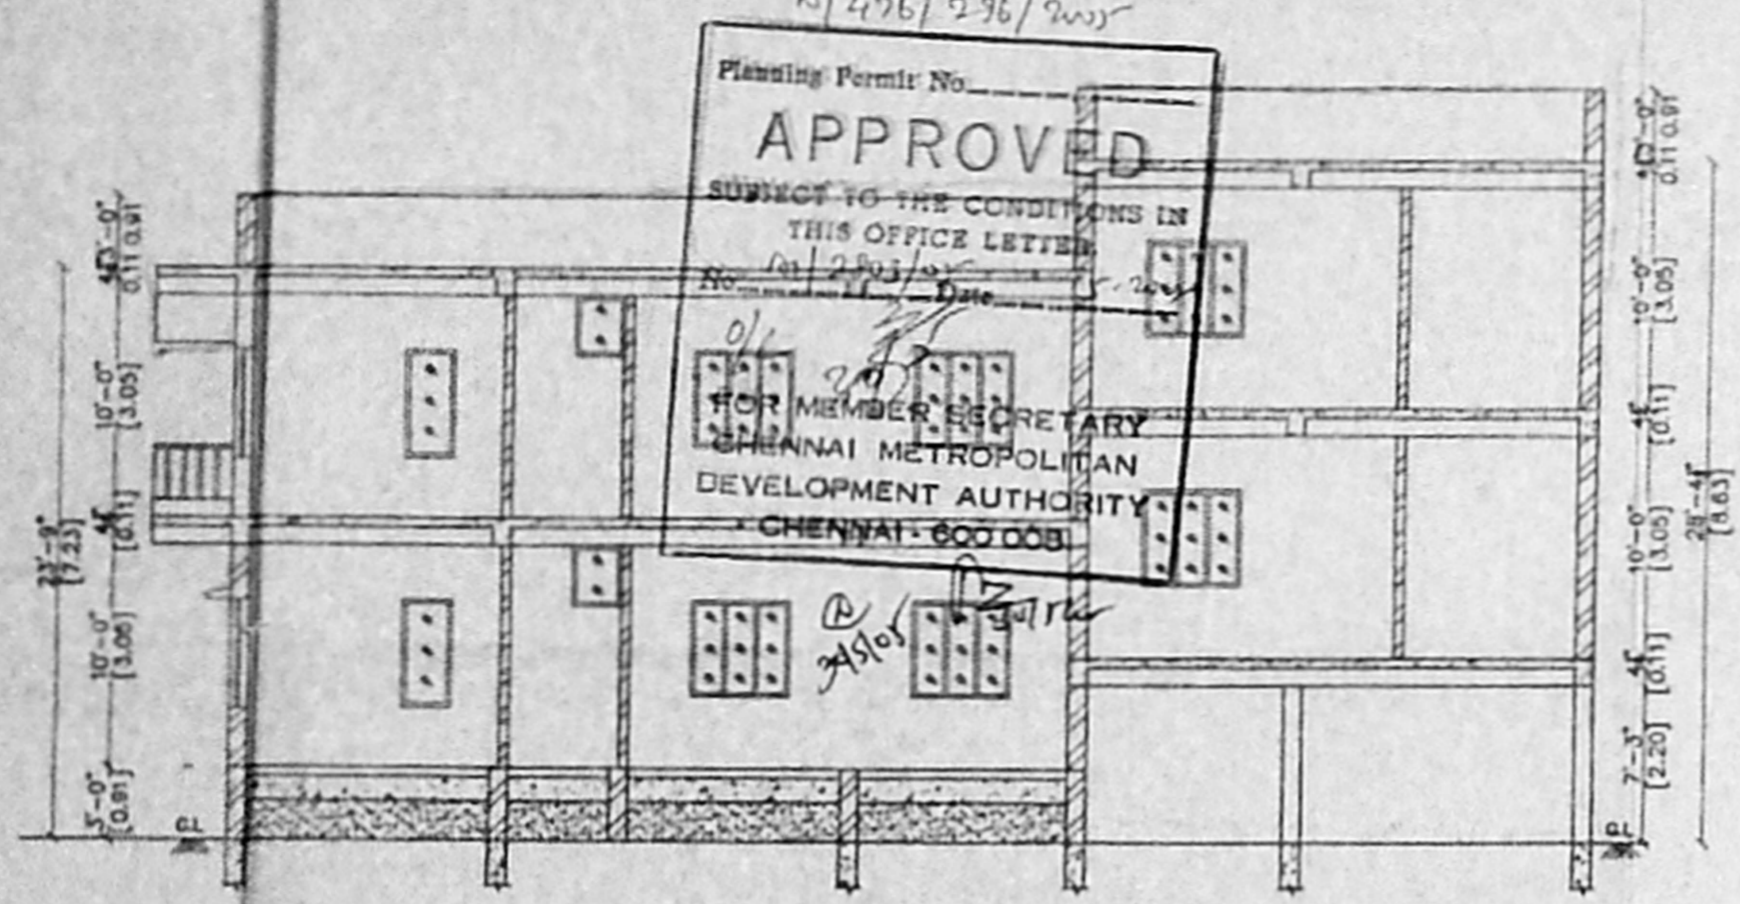

SECTION ON 'A-A'

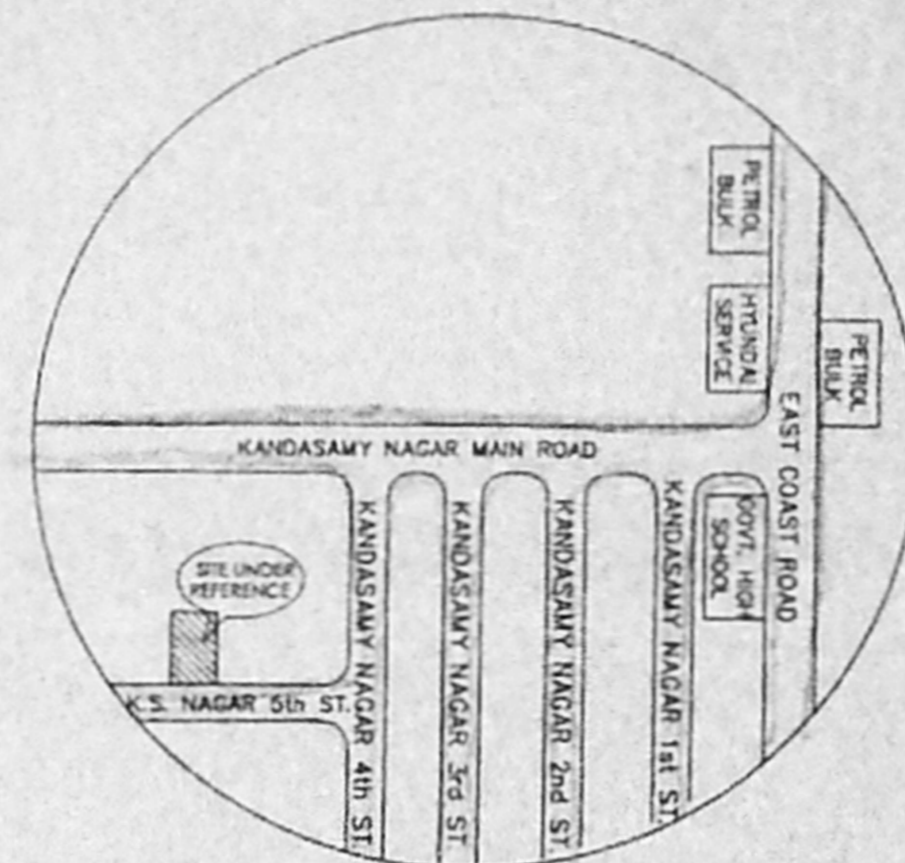

KEY PLAN  
 NOT TO SCALE

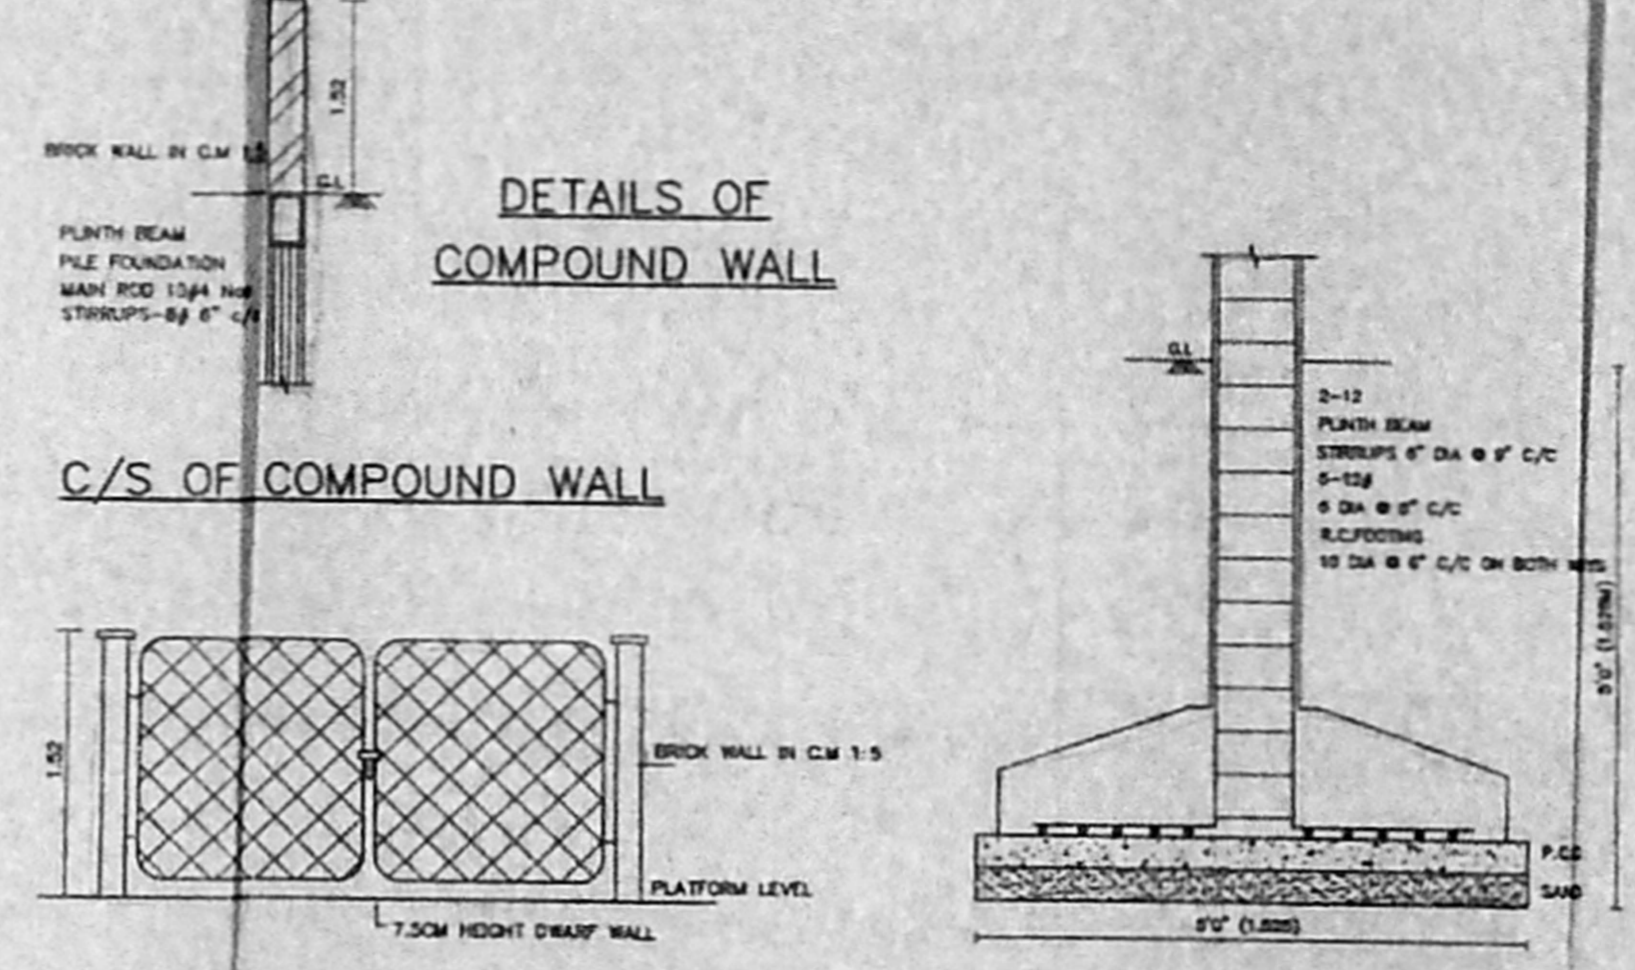


DETAILS OF  
 COMPOUND WALL


C/S OF COMPOUND WALL

GATE ELEVATION


FOUNDATION DETAILS

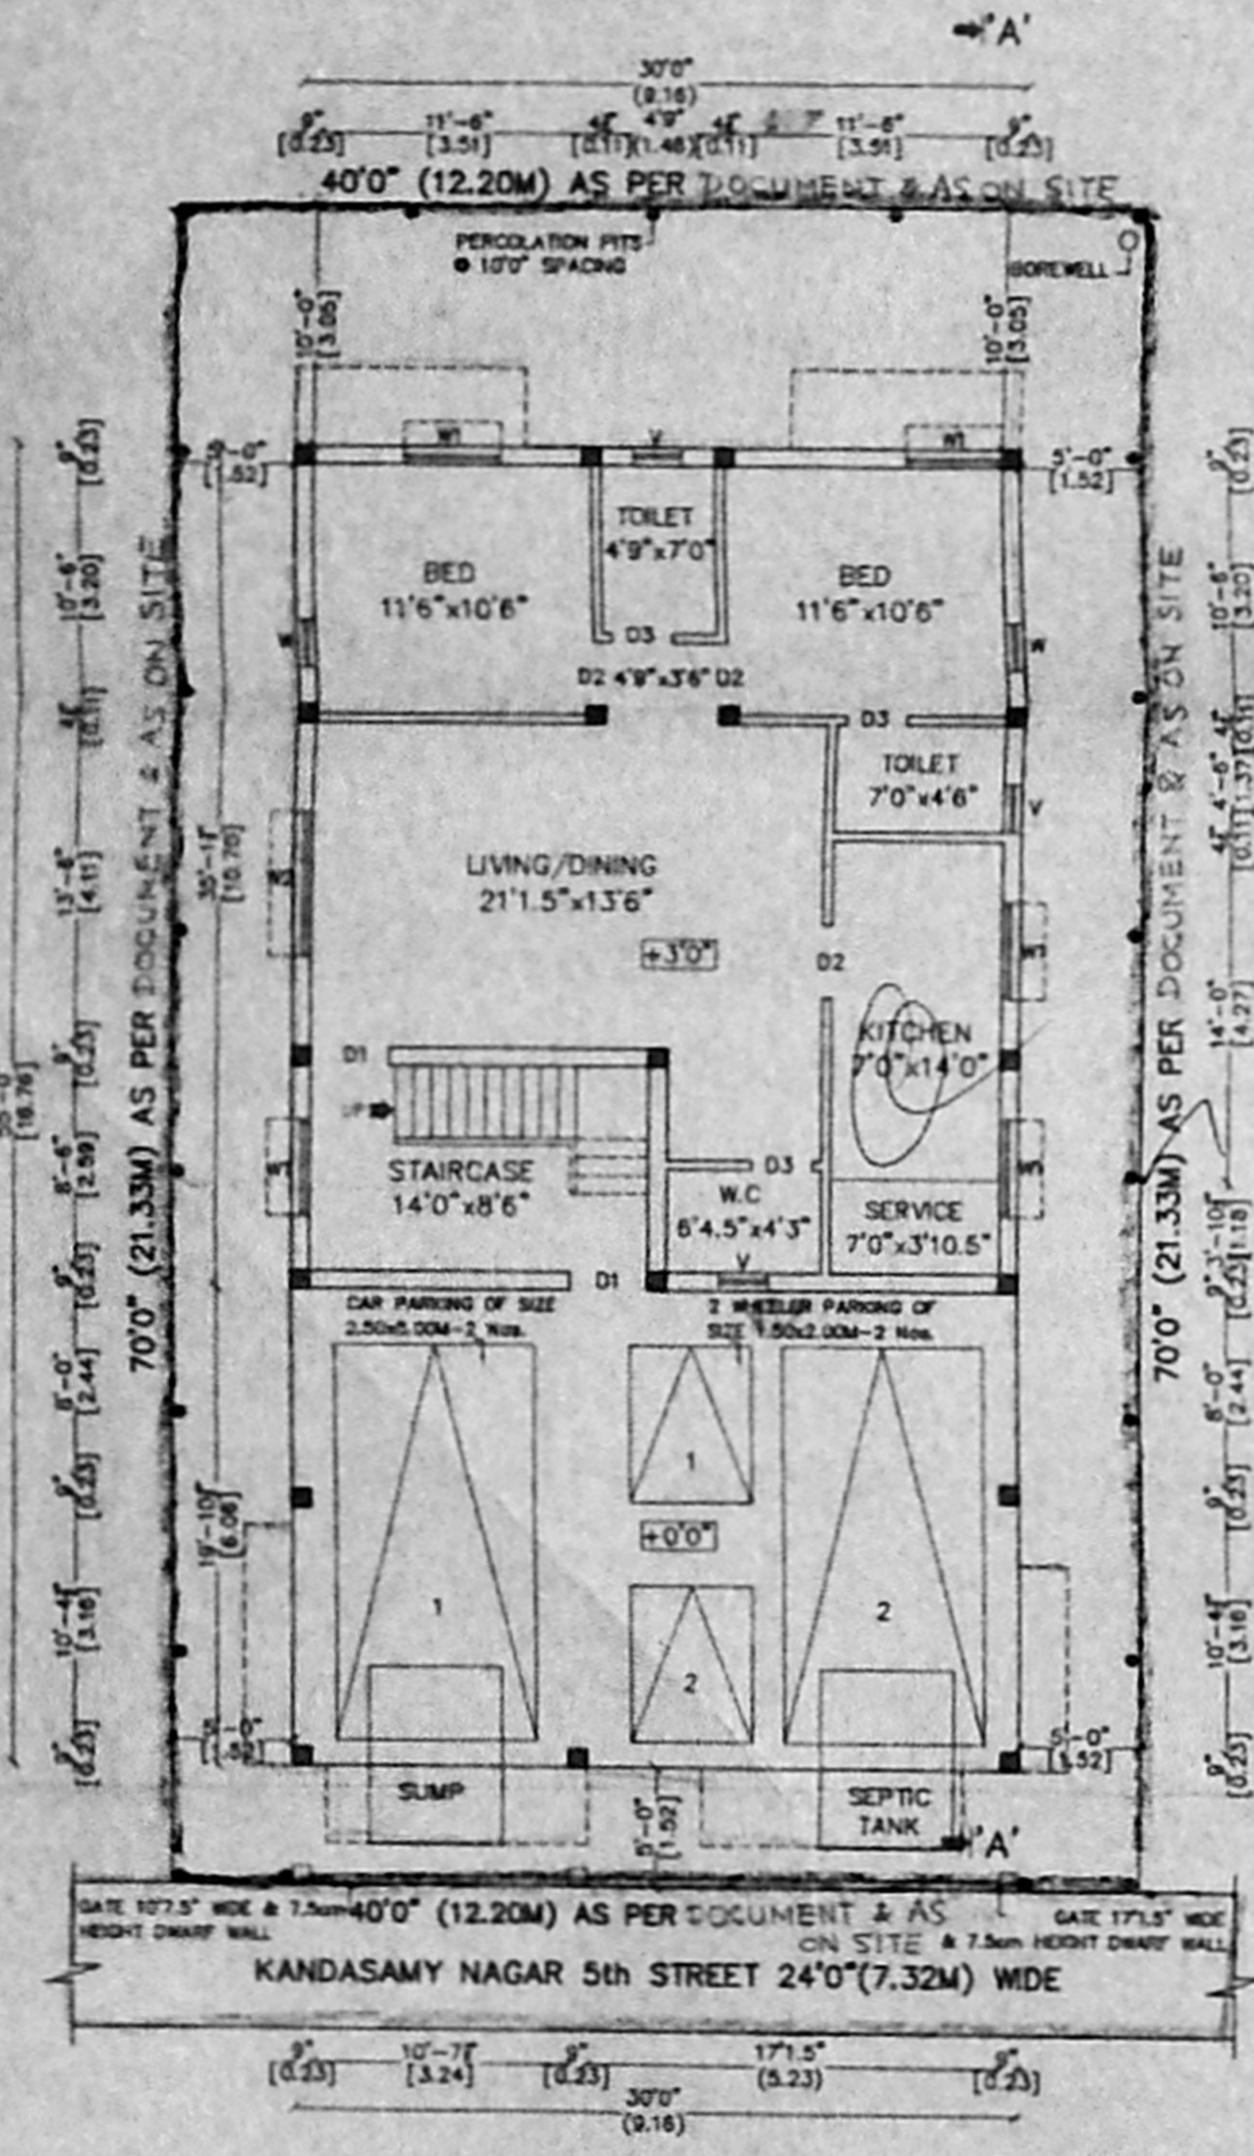


SITE PLAN / STILT & GROUND FLOOR PLAN

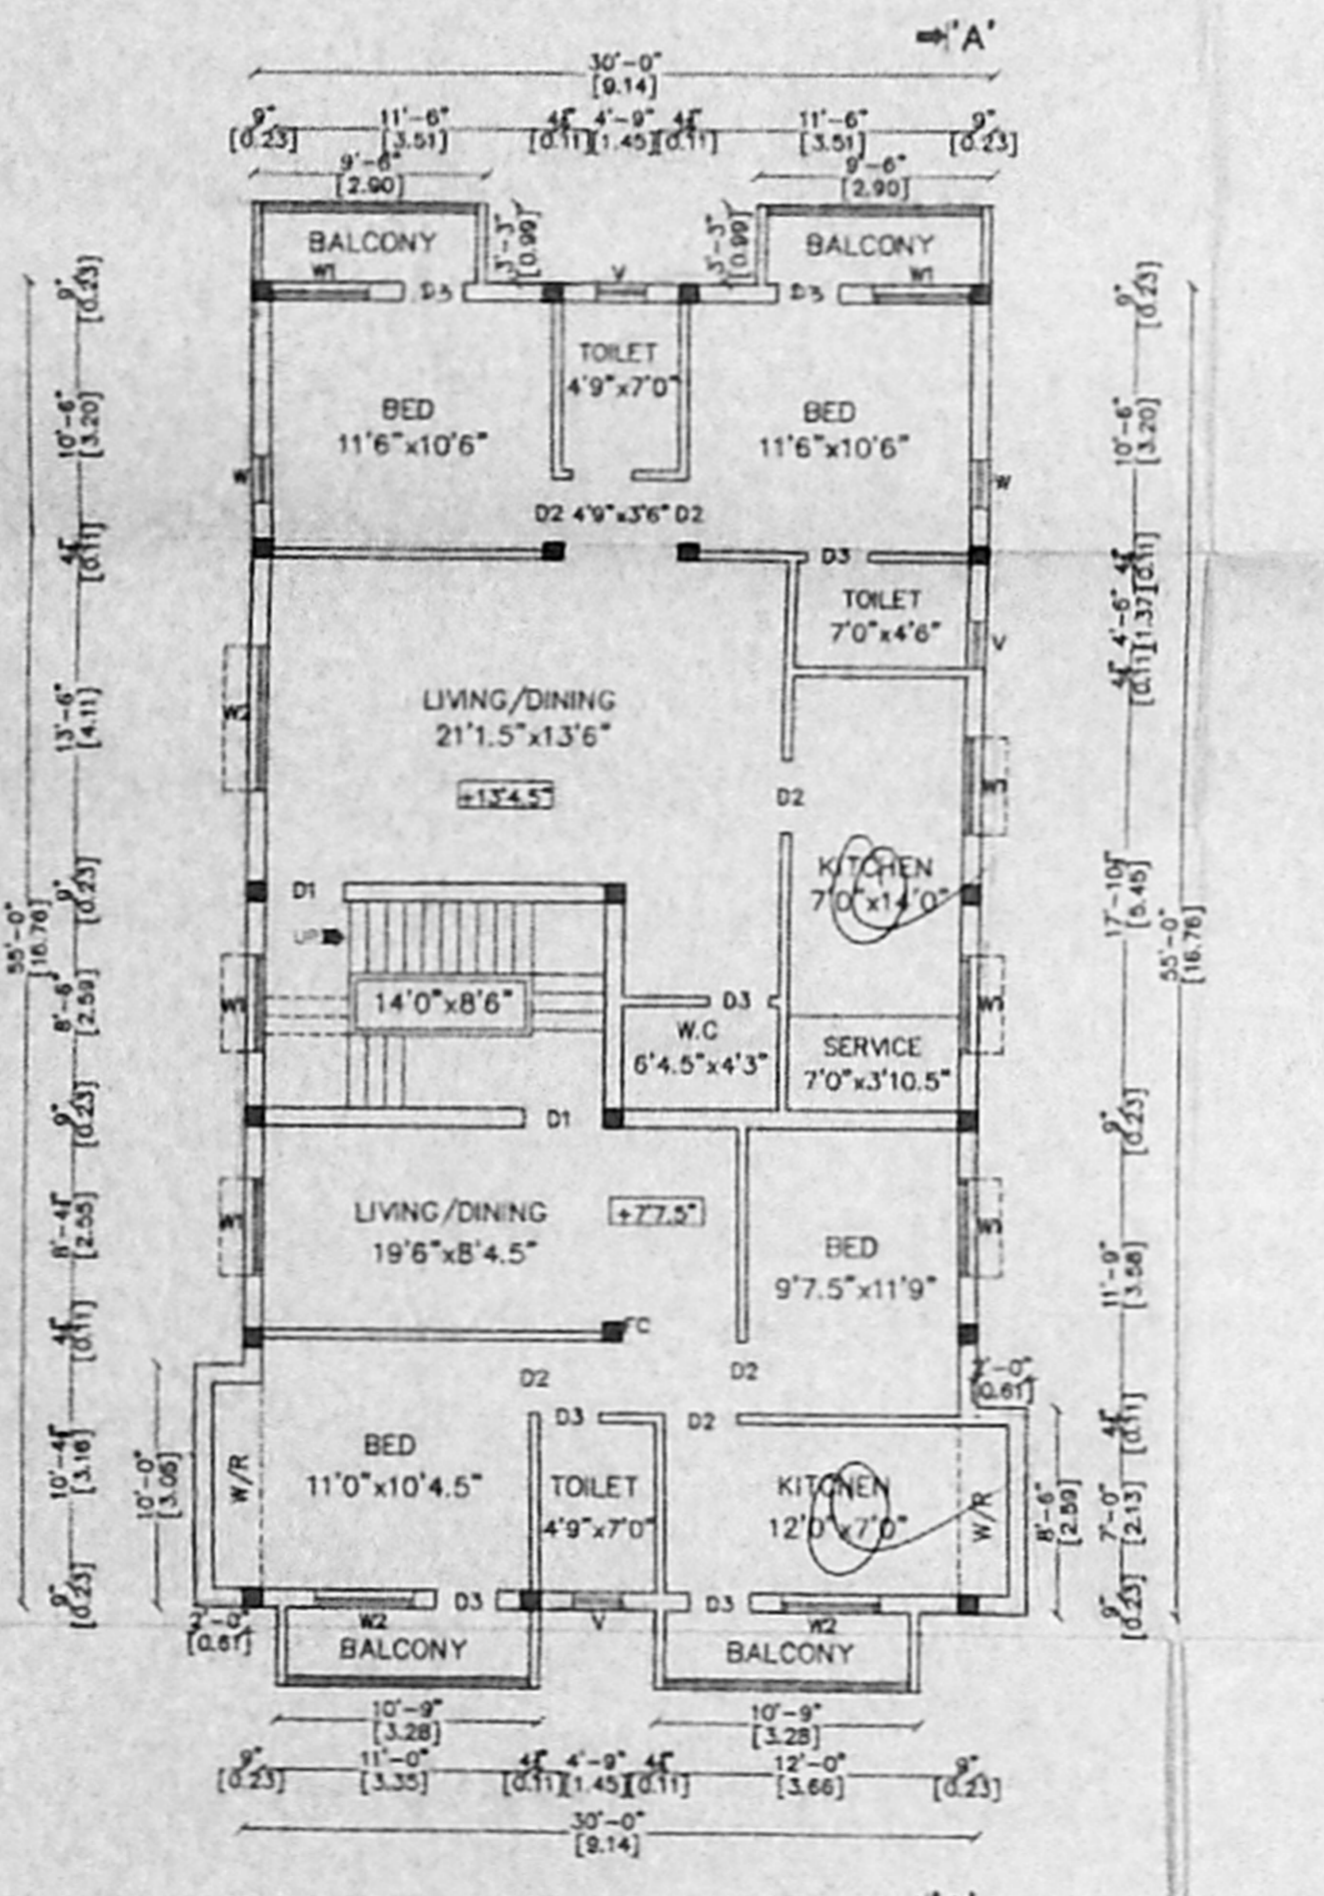

FIRST FLOOR PLAN

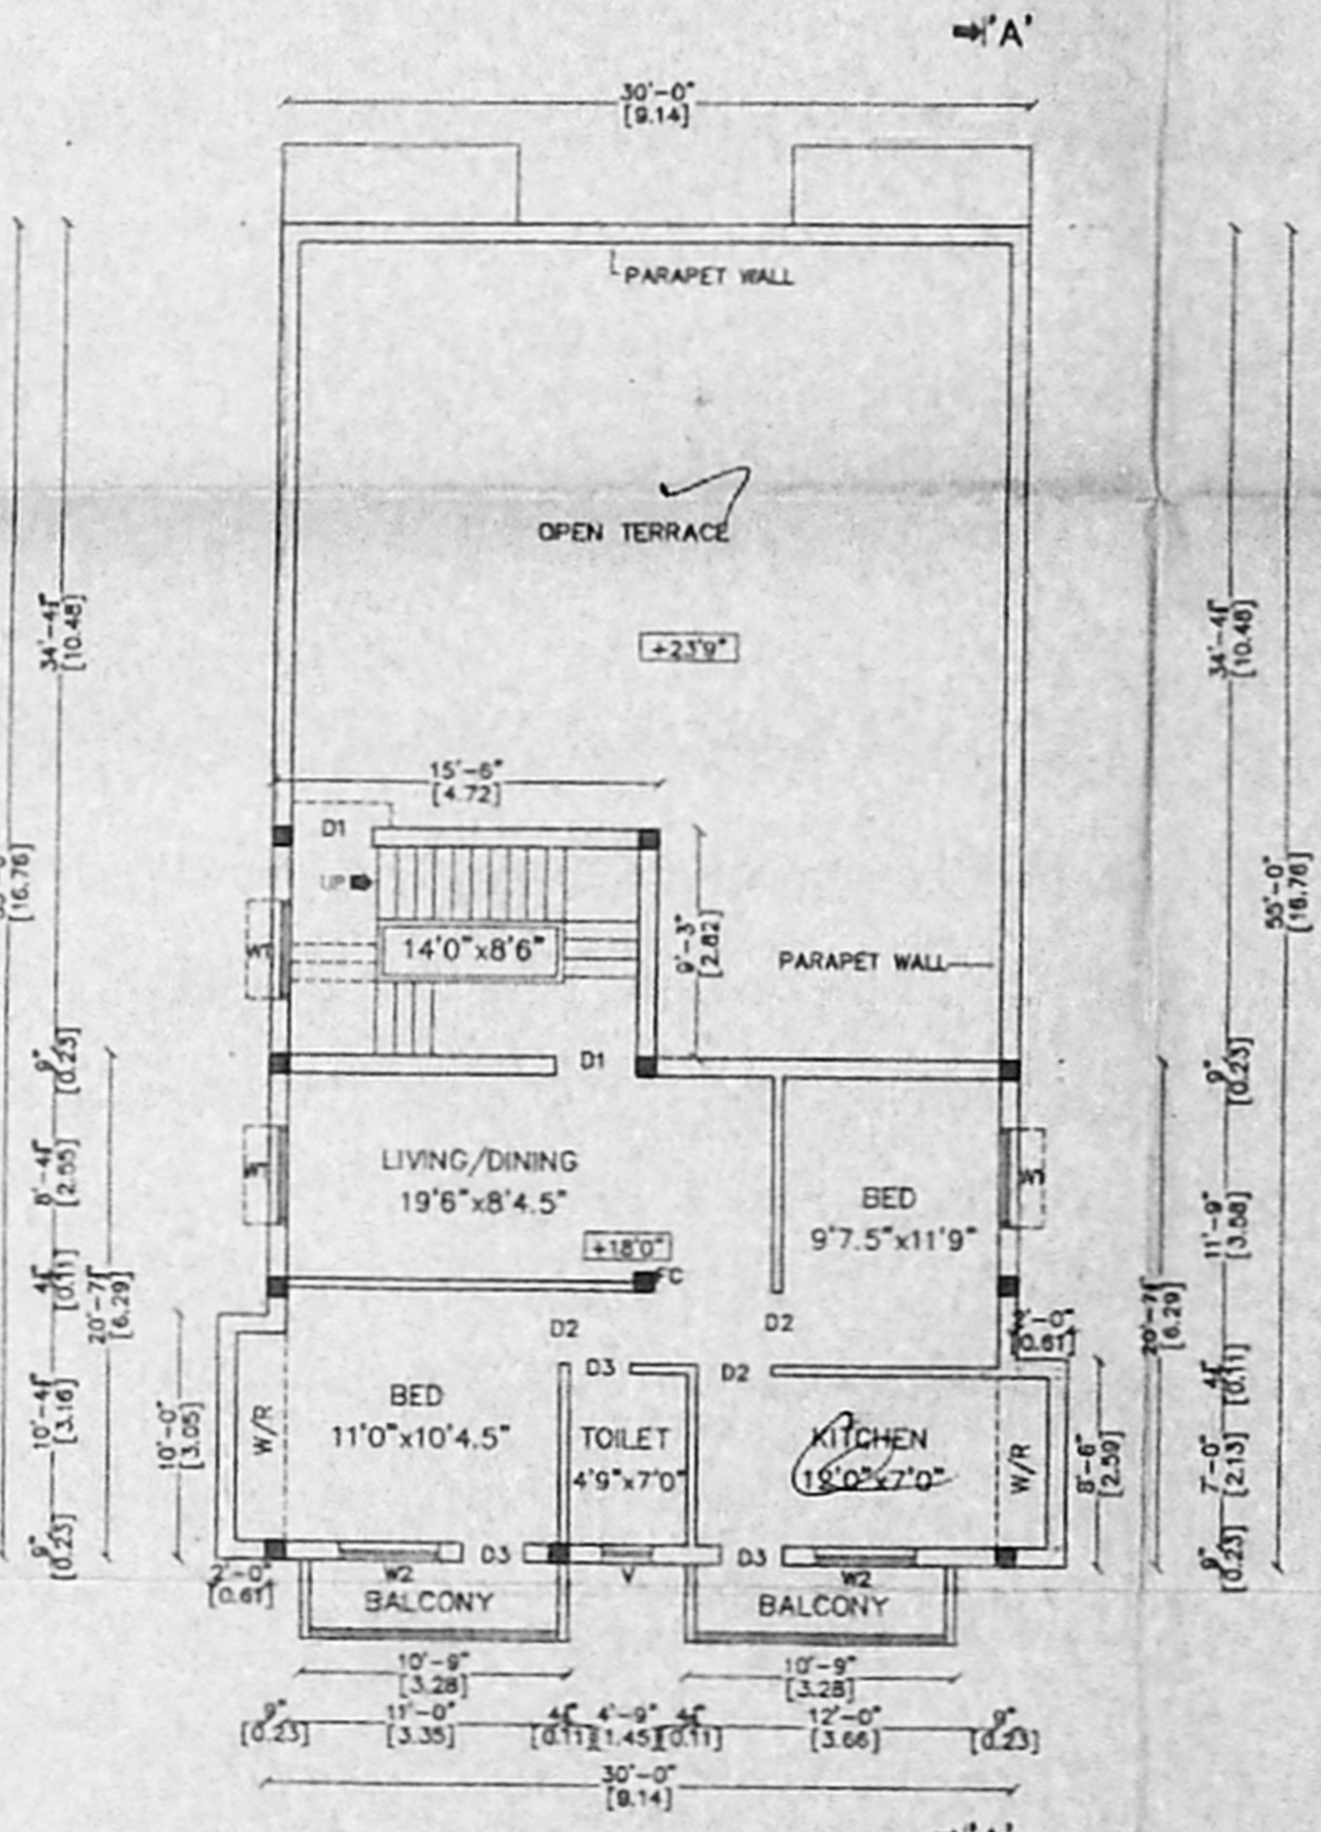


SECOND FLOOR PLAN (PART)

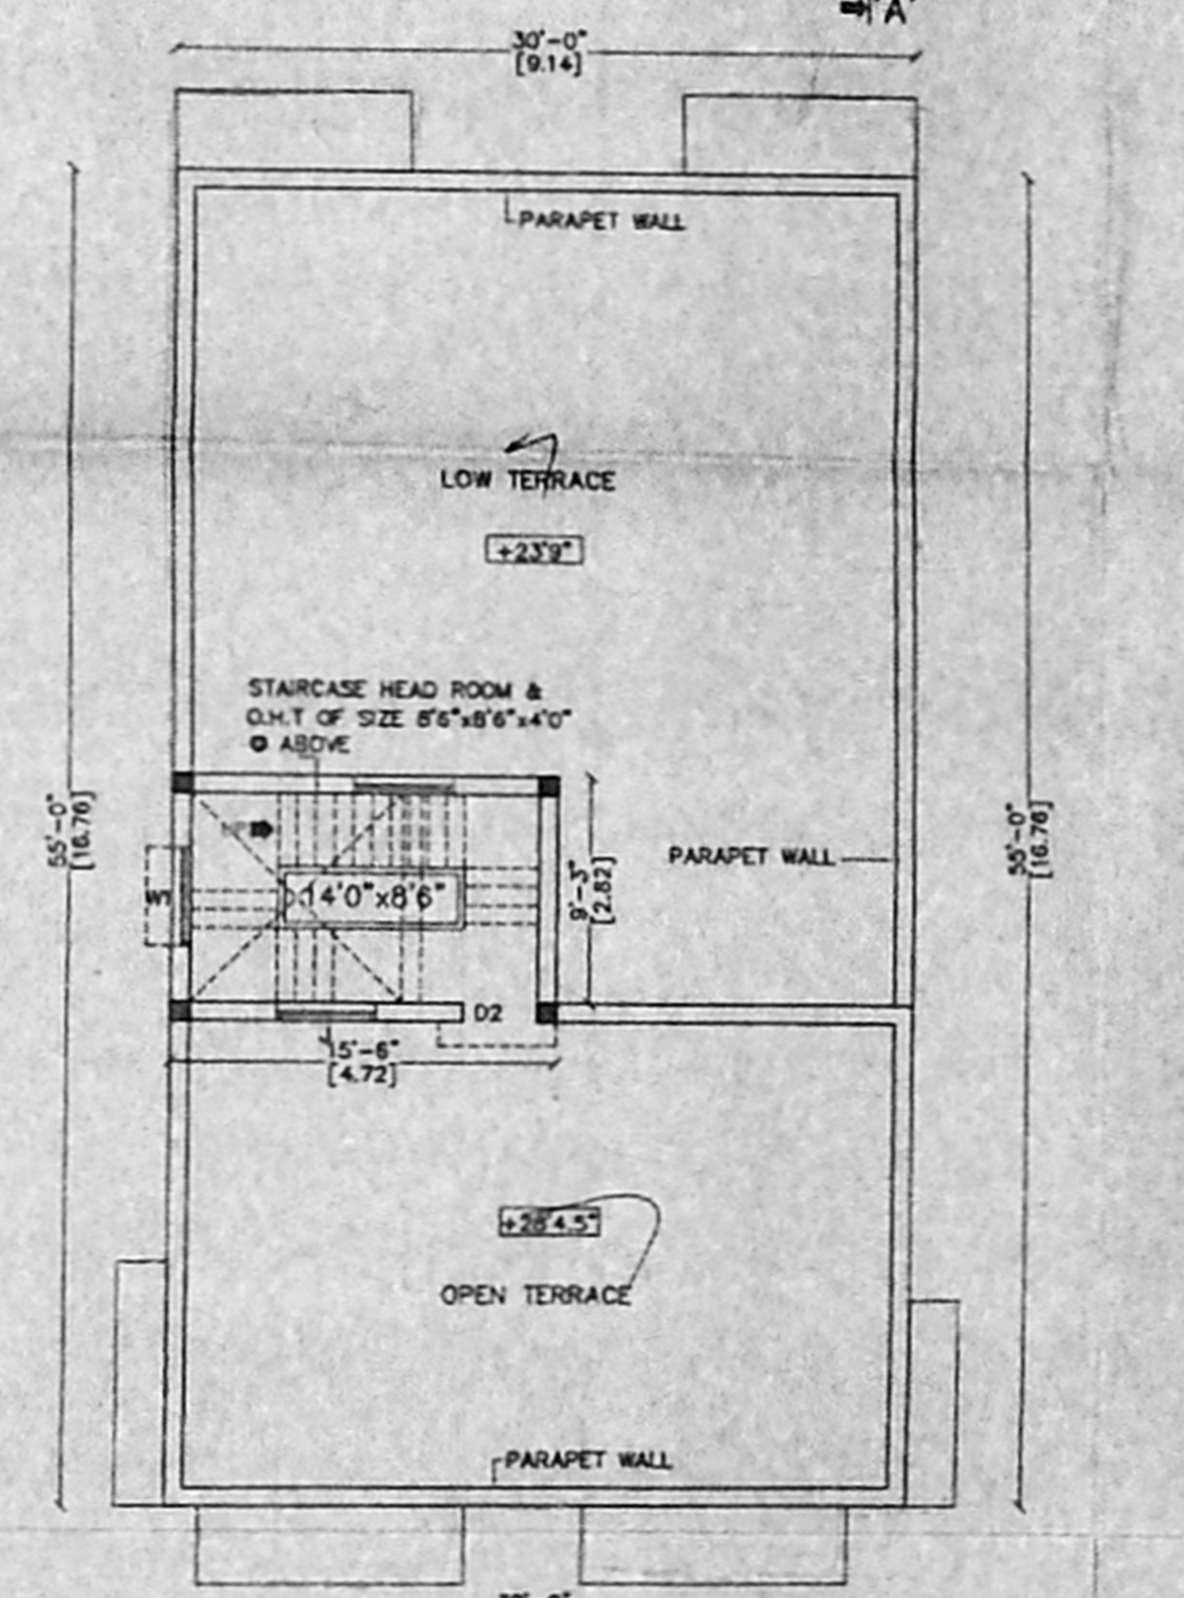


TERRACE PLAN


PLAN

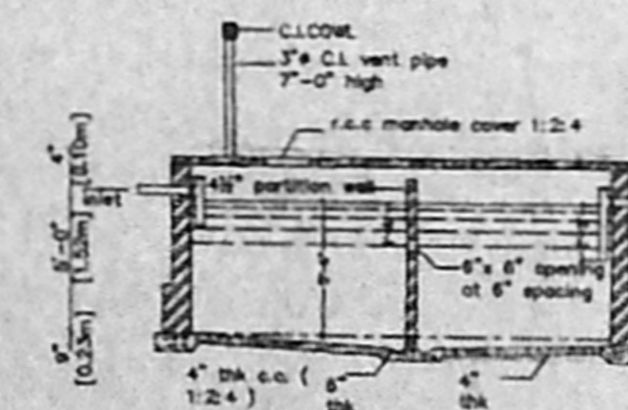


SEPTIC TANK : SECTION

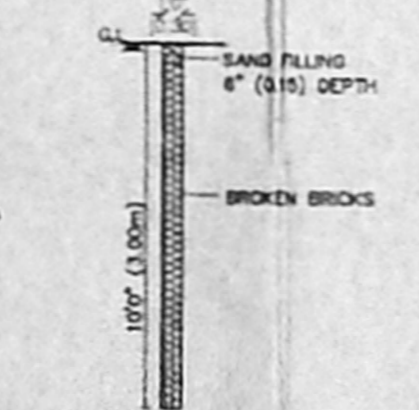

PERCOLATION PIT

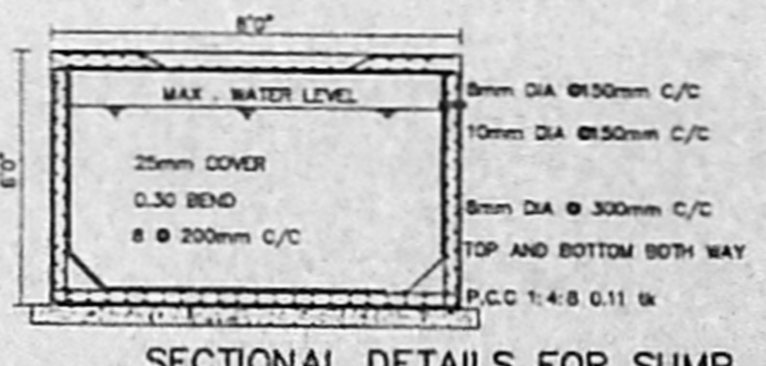


SECTIONAL DETAILS FOR SUMP  
 (HERMITICALLY CLOSED)

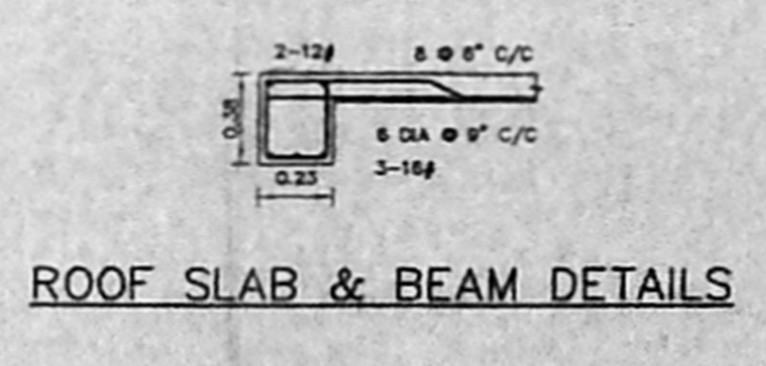

ROOF SLAB & BEAM DETAILS



DWARF WALL

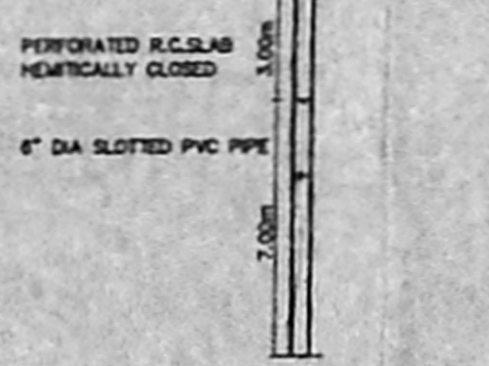

BORE WELL

SPECIFICATIONS:

- ROOF SLAB IN R.C.C. 1:2:4, 11cm THICK
- HOLLOW BLOCK WALL IN CEMENT MORTAR 1:5
- R.C.C COLUMN IN C.C 1:2:4
- PLINTH BEAM IN R.C.C. 1:2:4
- WALL PLASTERING IN C.M 1:5, 20cm THICK
- CEILING PLASTERING IN C.M 1:3, 12mm THICK
- PARAPET WALL IN C.M 1:5, 1.00m HEIGHT
- SILVER GREY MOSAIC FLOORING, 22mm THICK
- TEAK WOOD DOOR FRAMES AND FLUSH DOOR SHUTTERS
- ALUMINIUM SLIDING WINDOWS WITH 4mm THICK PLAIN GLASS
- WEATHERING COURSE-BRICK JELLY CONCRETE LAID WITH PRESSED CLAY TILES
- FLOORING CONCRETE IN C.C 1:4:8
- R.C.C. FOOTING IN C.C 1:2:4
- G.L - GROUND LEVEL

SCHEDULE OF JOINERIES:

D1 - DOOR - 3'6" x 7'0"	1.07 x 2.13
D2 - DOOR - 3'0" x 7'0"	0.90 x 2.13
D3 - DOOR - 2'6" x 7'0"	0.76 x 2.13
W2 - WINDOW - 6'0" x 4'6"	1.83 x 1.37
W1 - WINDOW - 4'6" x 4'6"	1.37 x 1.37
W - WINDOW - 2'0" x 4'6"	0.60 x 1.37
V - VENTILATOR - 2'0" x 2'6"	0.60 x 0.76
J - JALLY - 4'6" x 4'0"	1.37 x 1.21

AREA STATEMENT:

DESCRIPTION	SQ.FT	SQ.M
PLOT EXTENT	2800.00	260.12
GROUND FLOOR AREA	1053.75	97.89
FIRST FLOOR AREA	1818.63	168.95
SECOND FLOOR AREA	869.00	80.73
TOTAL FLOOR AREA	3741.38	347.57
STILT FLOOR AREA	596.25	55.39
FLOOR SPACE INDEX		1.34
PLOT COVERAGE		64.95%
No. OF DWELLING		4
No. OF CAR PARKING		2
2-WHEELER PARKING		2

REFERENCE:

- PROPOSED BUILDING
- ROAD LIMITS
- SITE BOUNDARY

NOTES:

SCALE - 1:100 (OR) 1"=8'0"  
 ALL DIMENSIONS ARE IN 'METRES' & 'FEET'S'

(T. RAJESH NAHAR)  
 LAND OWNER'S SIGNATURE

P. C. GOWRI SHANKAR  
 BE, MIE, FIV, MISC, MICA,  
 CIVIL FOUNDATION, STRUCTURAL &  
 CHARTERED ENGINEER 10385-4  
 APPROVED VALLER F-3576  
 Class I Licensed Surveyor 215.....  
 29, Ethiraimana Kottu Street, Chennai  
 Cell 93400 11250, 97 53333993

LICENSED SURVEYOR