


FRONT ELEVATION


SECTION AT "A - B"

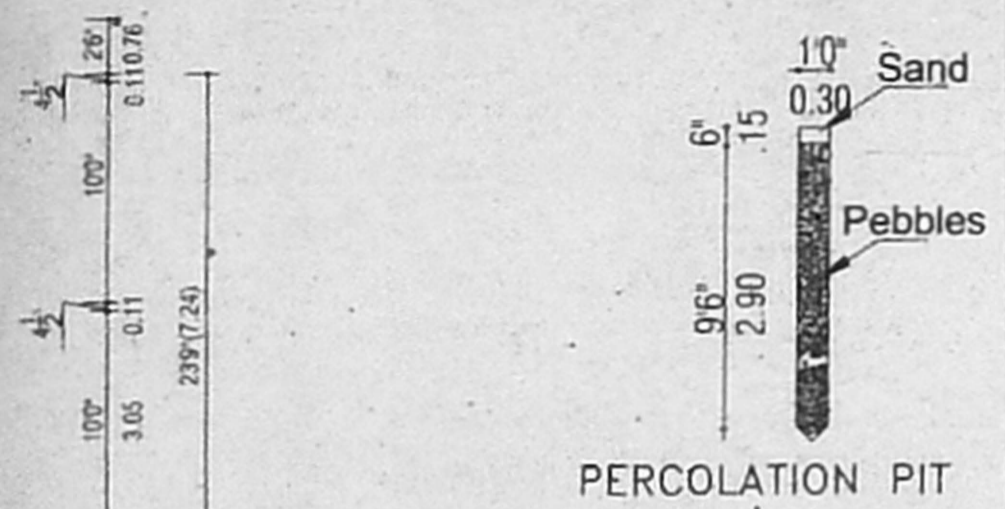


PERCOLATION PIT




FOUNDATION DETAIL

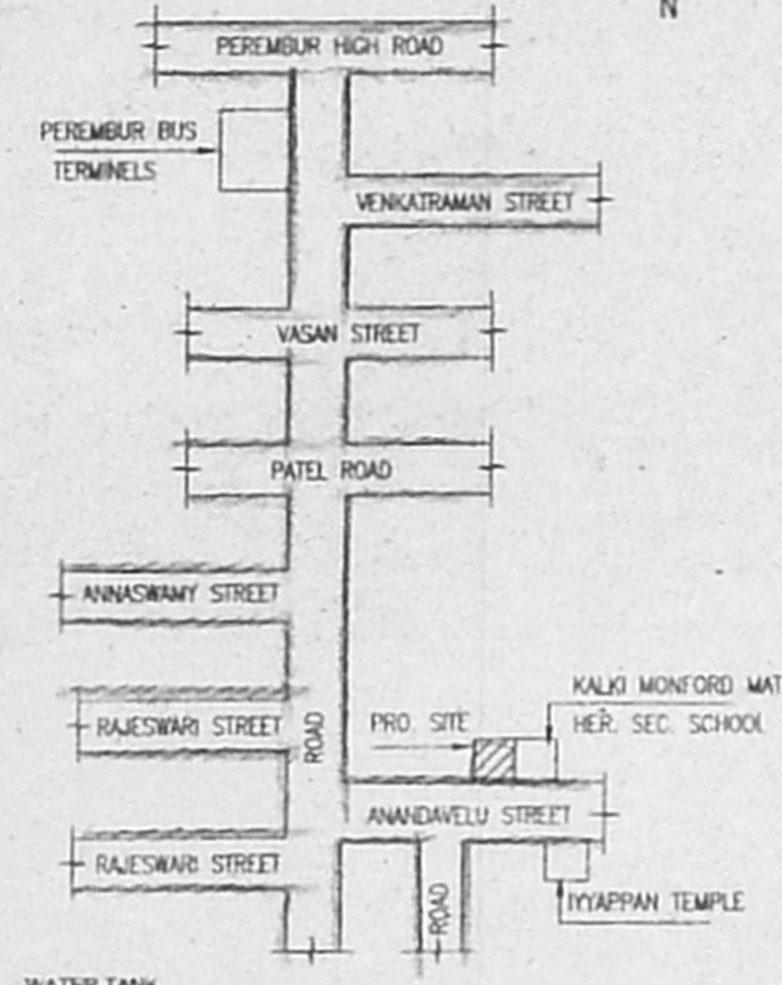


KEY PLAN (N.T.S)

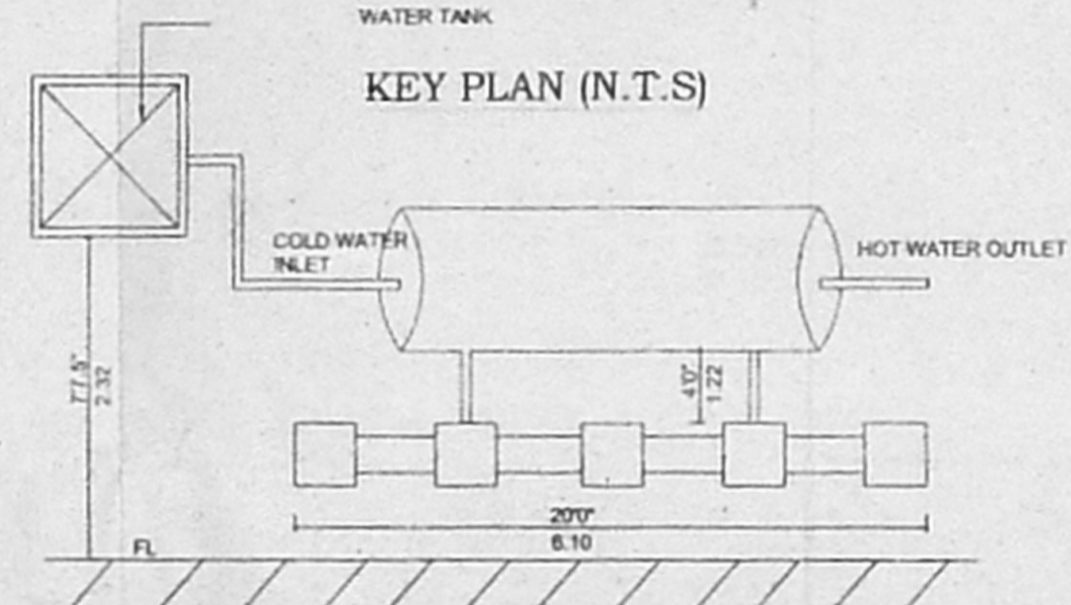


SOLAR HOT WATER SYSTEM DETAILS

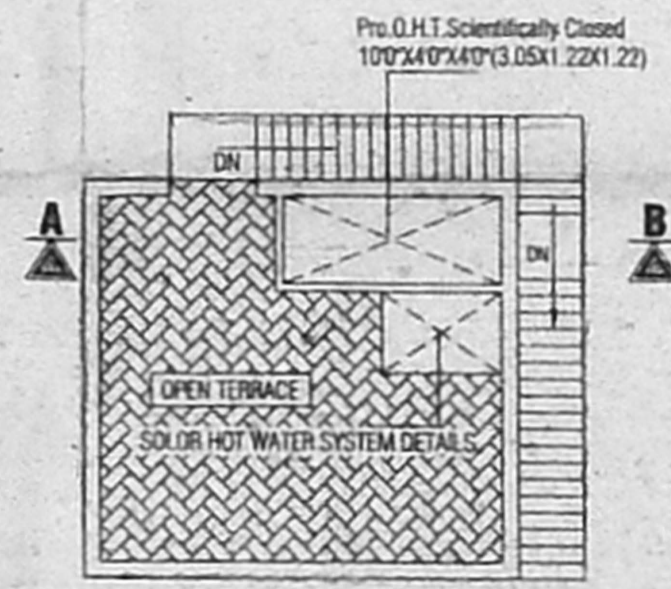

TERRACE FLOOR PLAN

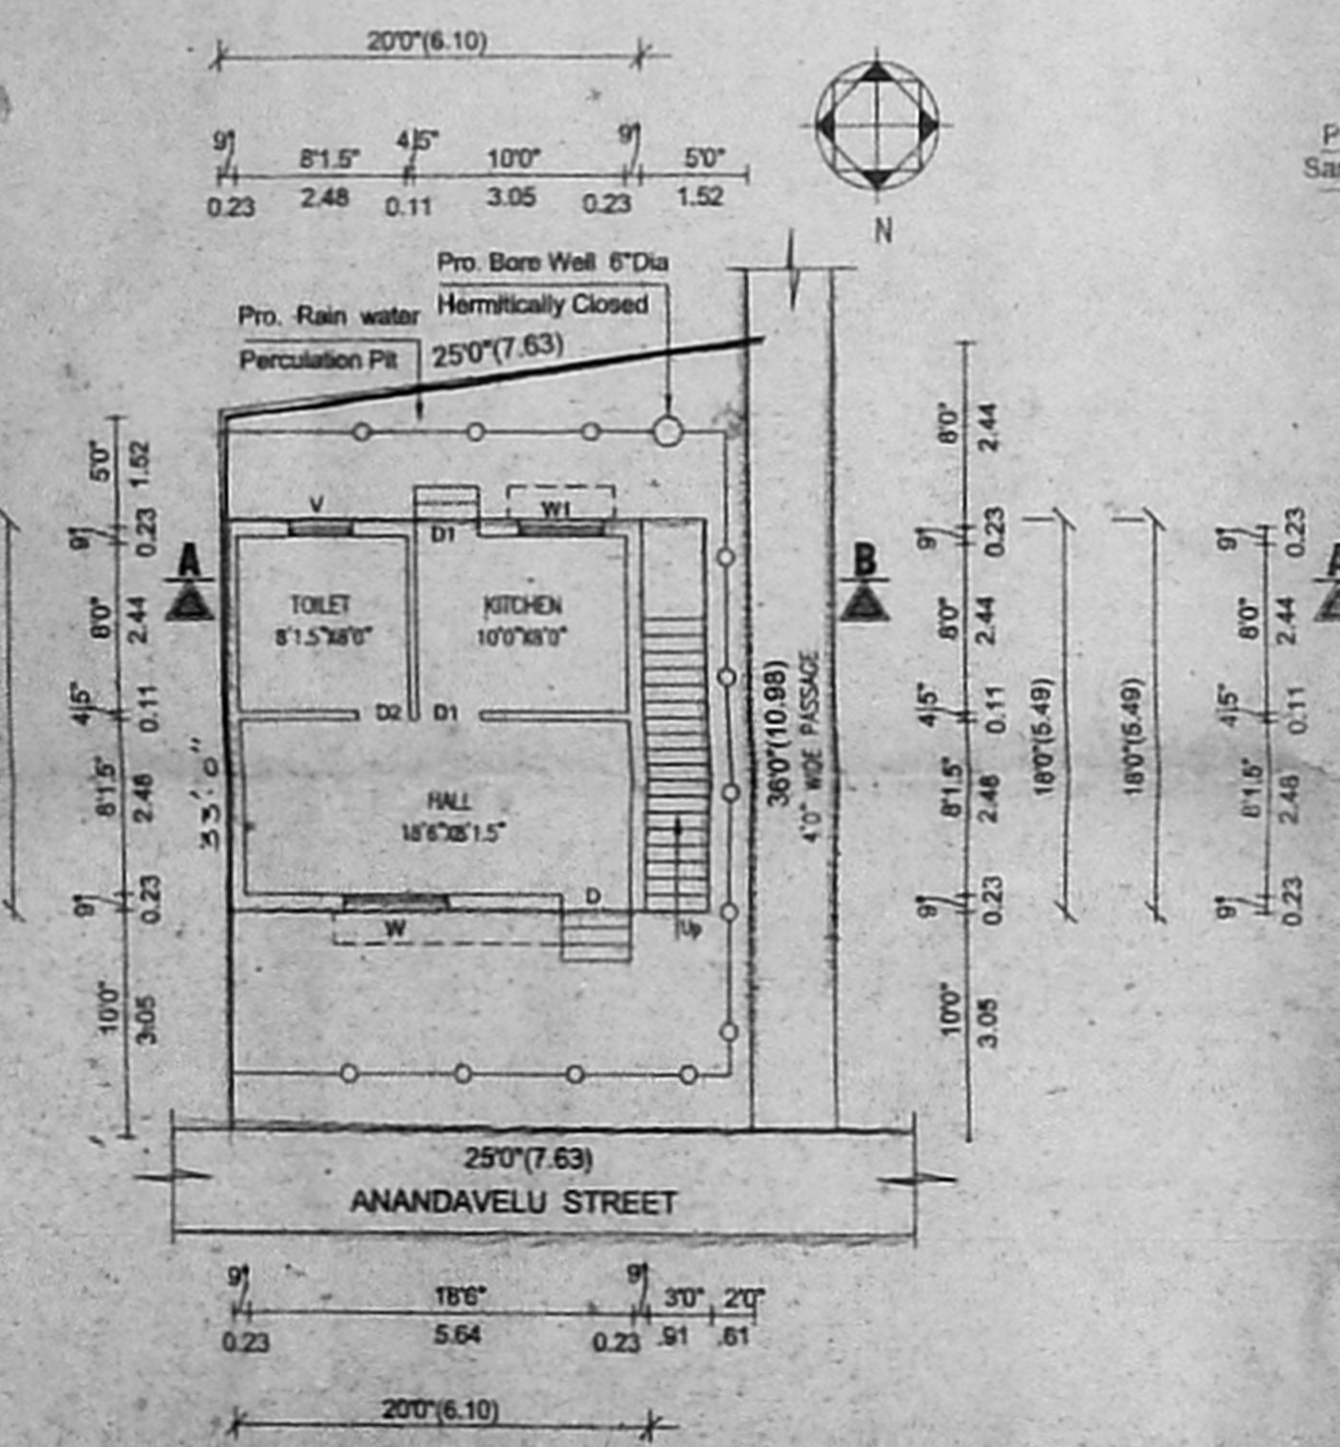

SITE CUM PRO. GROUND FLOOR PLAN

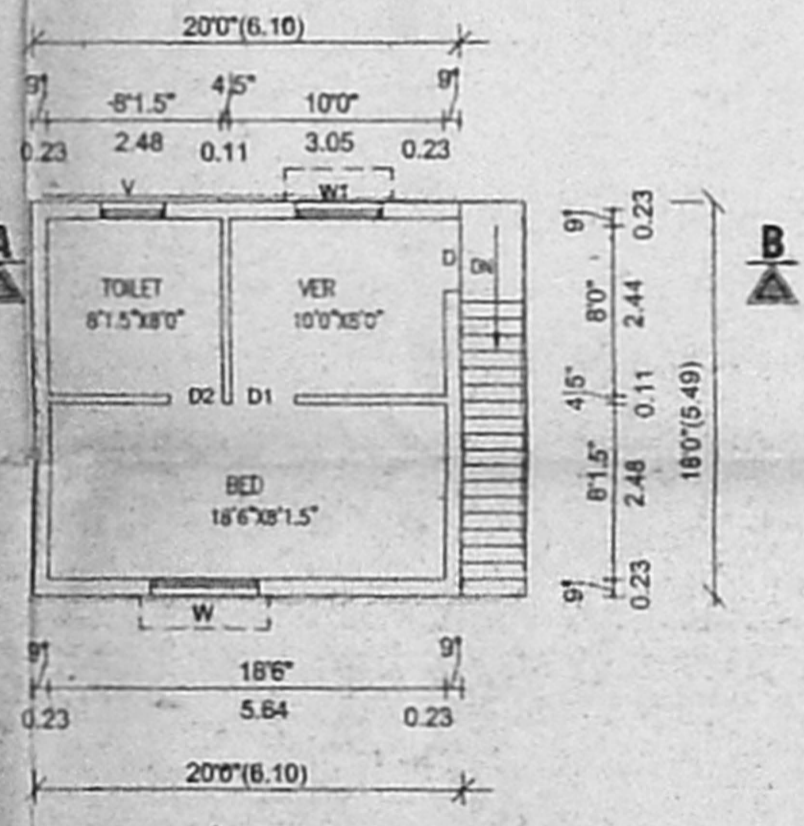

PRO. FIRST FLOOR PLAN

SPECIFICATIONS		SHEET NO.	
* Using Stock Bricks in Basement and in Super Structure in CM 1:5:10. * All R.C.C. Work with 1:2:4 concrete. * Ceiling Plaster with 1:2:4 concrete. * Wall Plastering Inside and Outside with G.M.S. 5mm. * All Woodwork with Quality Teak and Rosewood. * White and Colour with Three Coats. * Painting with Three Coats of Approved Paints or One Coat of Washable Emulsion.			
SCHEDULE OF JOINERY			
TYPE	DESCRIPTION	Total Area	Rate
D	Floor	337.70	10000.00
D1	DOOR	309.70	9100.00
D2	DOOR	269.70	13500.00
W	WINDOW	607.60	5500.00
W1	WINDOW	407.46	12200.00
W2	WINDOW	307.46	9100.00
V	VENTILATOR	307.20	9100.00
J	JALY	507.46	15200.00
AREA STATEMENT			
DESCRIPTION		Area	Rate
TOTAL PLOT AREA		862	80.08
PROPOSED GROUND FLOOR		360	33.44
PROPOSED FIRST FLOOR		360	33.44
TOTAL BUILT-UP AREA		720	66.88
PLOT COVERAGE		42%	59x42
F.S.I		0.83	
PLAN SHOWING THE PROPOSED CONSTRUCTION OF RESIDENTIAL BUILDING AT OLD DOOR NO.4, NEW NO.7, ANANDAVELU STREET, PERAMBUR, CHENNAI-11. COMPRISED IN R.S.NO 440/212, BLOCK NO. 23, PERAMBUR VILLAGE CORPORATION DIVISION NO- 37 ZONE- III			
LEGEND			
PROPOSED	SCULPTURE	ROAD	
SHEET TITLE		DWG NO.	
SITE CUM GROUND FLOOR, FIRST FLOOR, SECTION, ELEVATION, KEY PLAN, PERCOLATION PIT, COLUMN DETAILS & PLINTH BEAM DETAILS		PAP4675B	
SCALE	DRAWN BY	JOB NO	CHECKED BY
1"=50'(1:100)	C.J		
OWNER			
N. Ganesan			
LICENSED SURVEYOR			
S. RAMA PRABHU CONSULTING ENGINEER, LICENSED SURVEYOR, Regd. No.91 CORPORATION OF CHENNAI, AMBATTUR MUNICIPALITY, MADHAVARAM MUNICIPALITY, 72473, STRUVALLUR ROAD, PERAMBUR, CH-11 607, CALLEWAYS ROAD, EXTENSION, PERAMBUR, CH-11 architects & engineers			
R. RAMSON associates		B.O: No.602, Greenways Road, Extension, R.A.Puram, Chennai-28. (Near Karasala Temple) Phone: 52111027, 24613533.	
H.O: No. 72 & 73, "Srihar" Servallur High Road, Perambur, Chennai-11 (Behind Church) Phone: 52164992, 26701368.			