
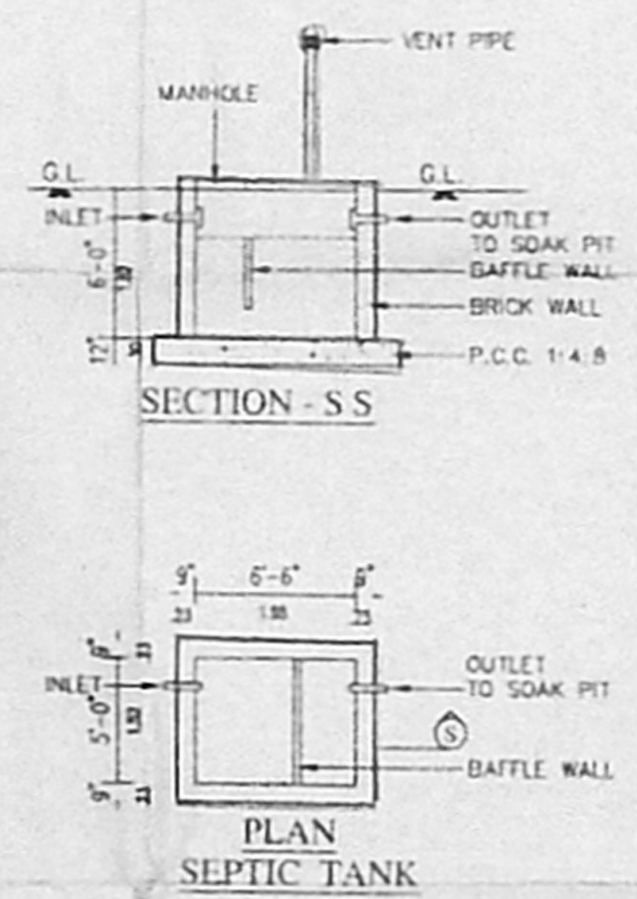
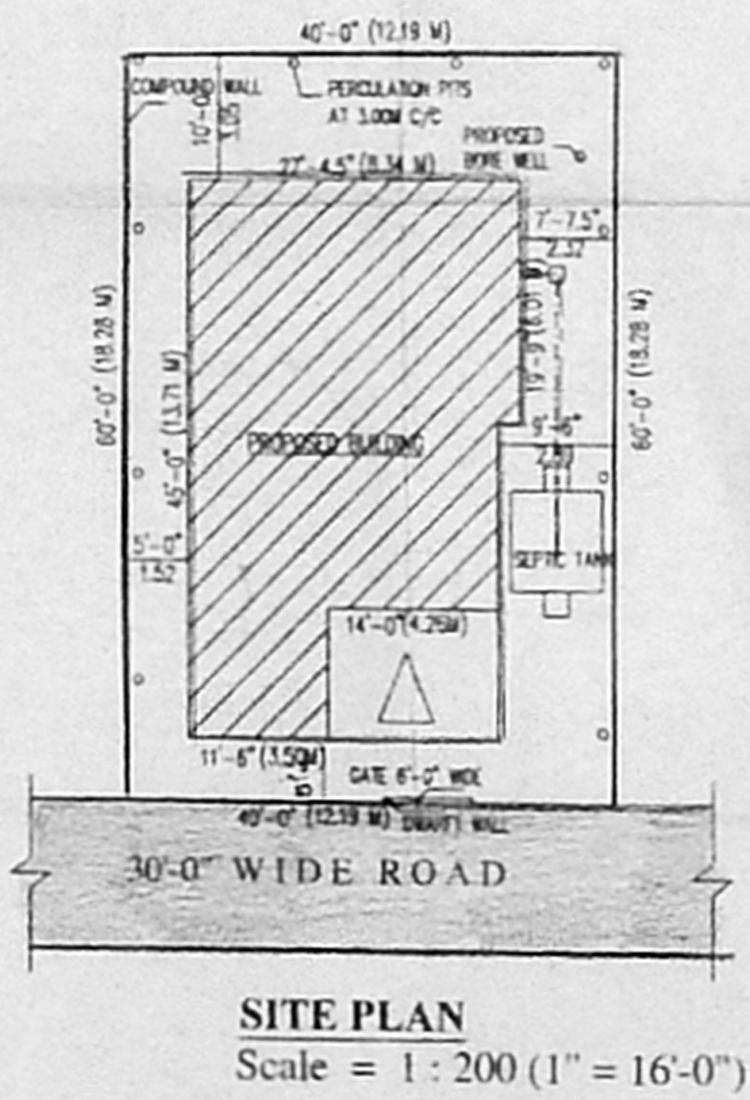
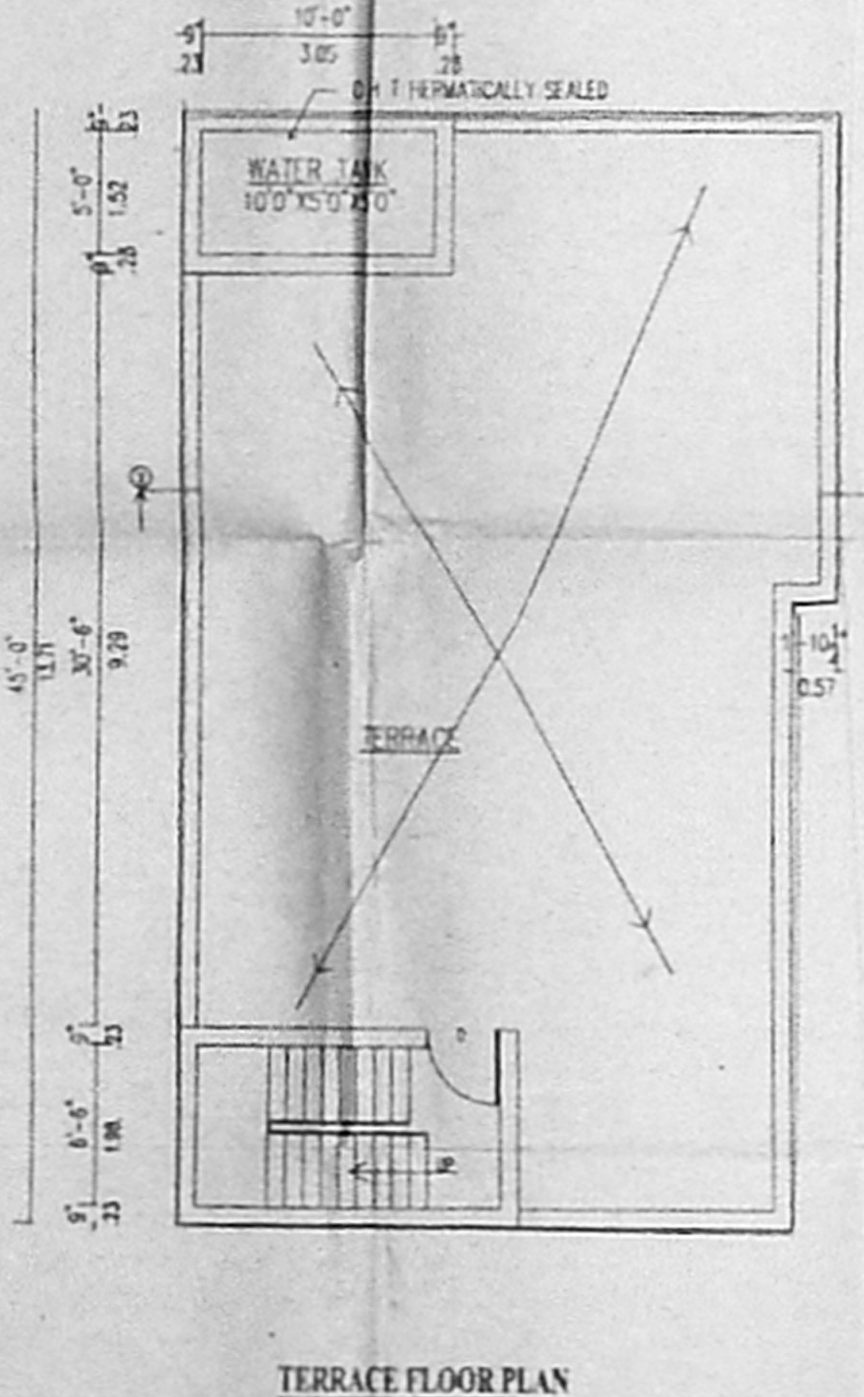
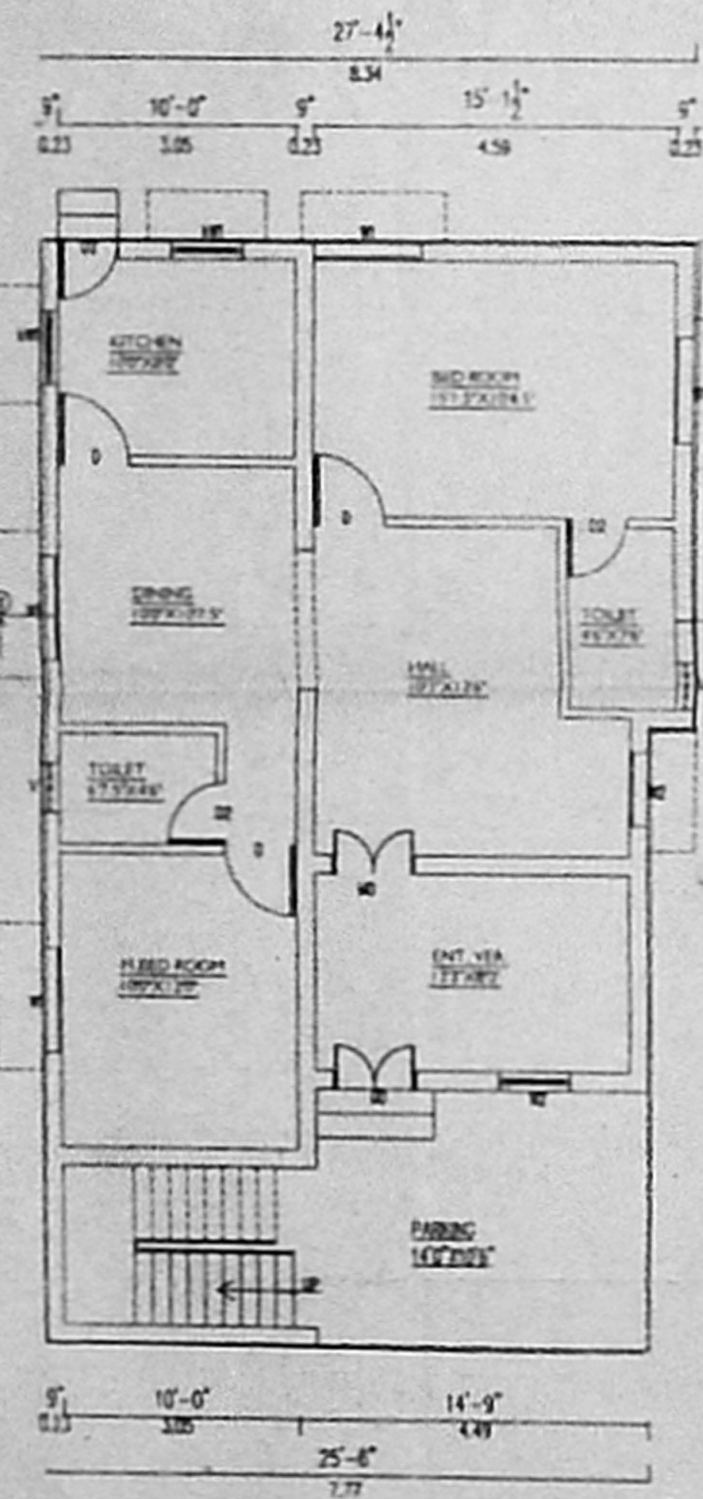
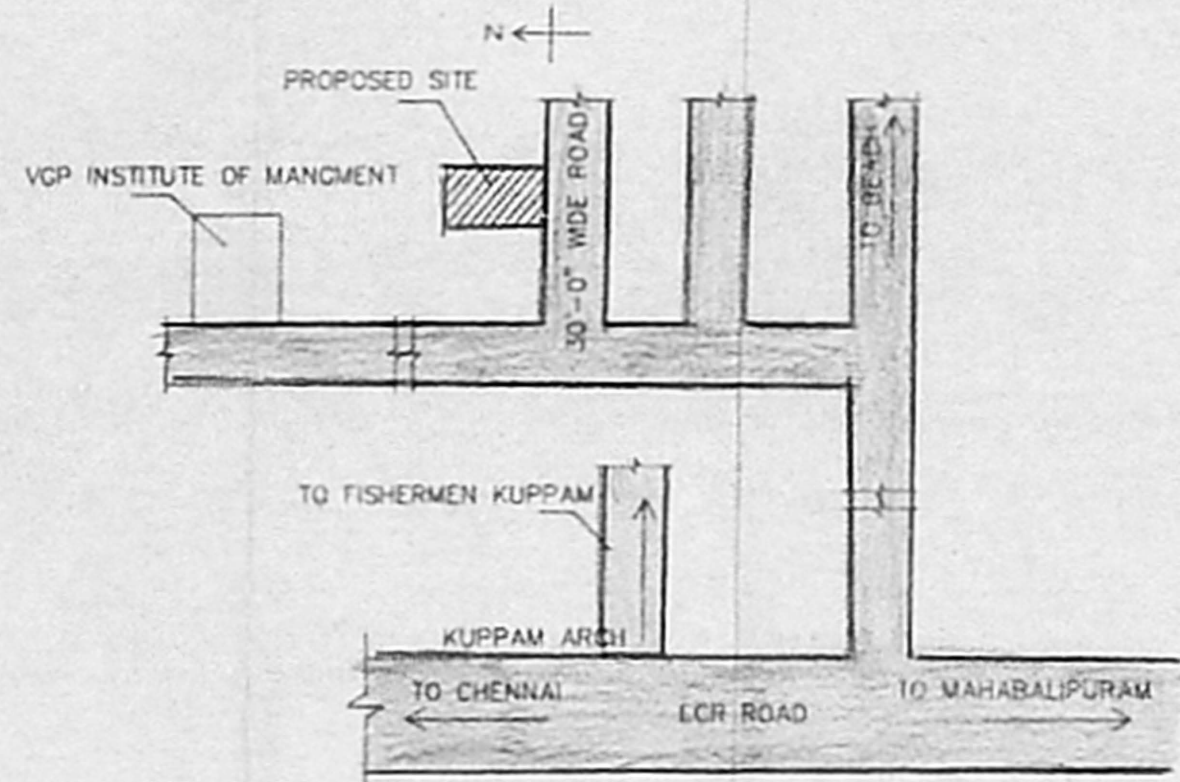
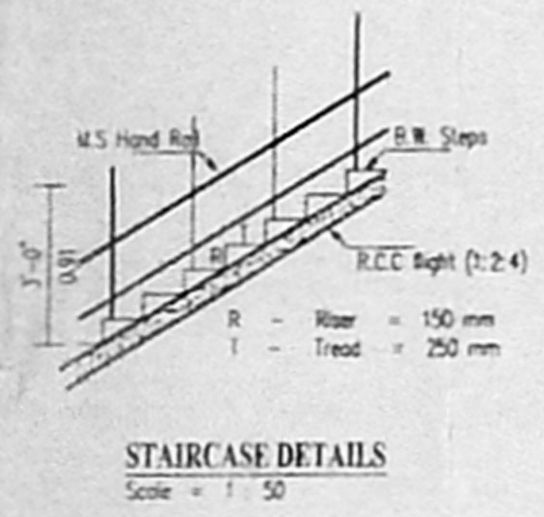
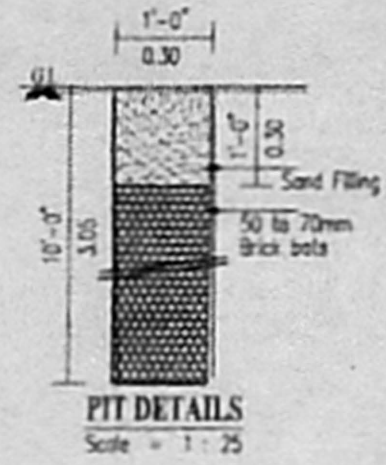
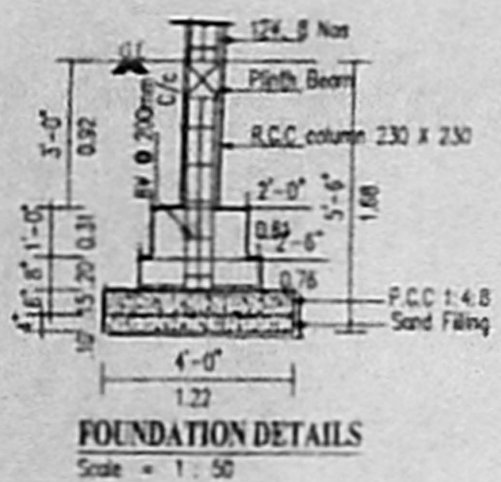
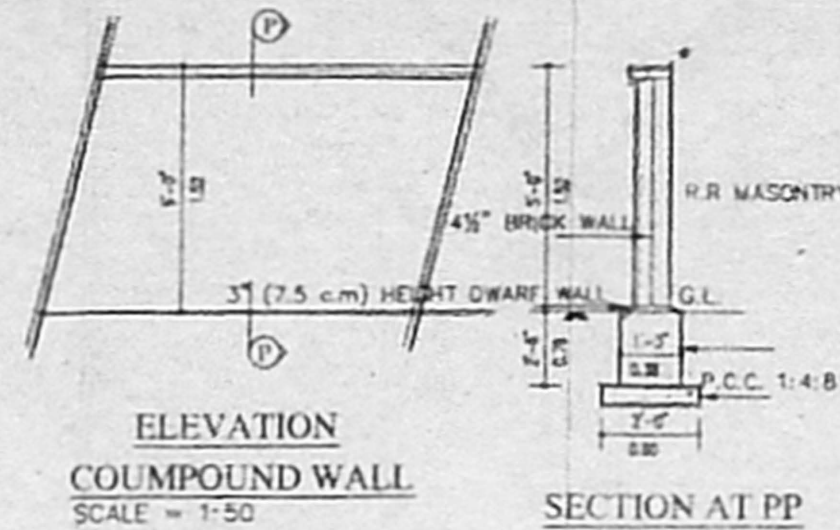


FRONT ELEVATION

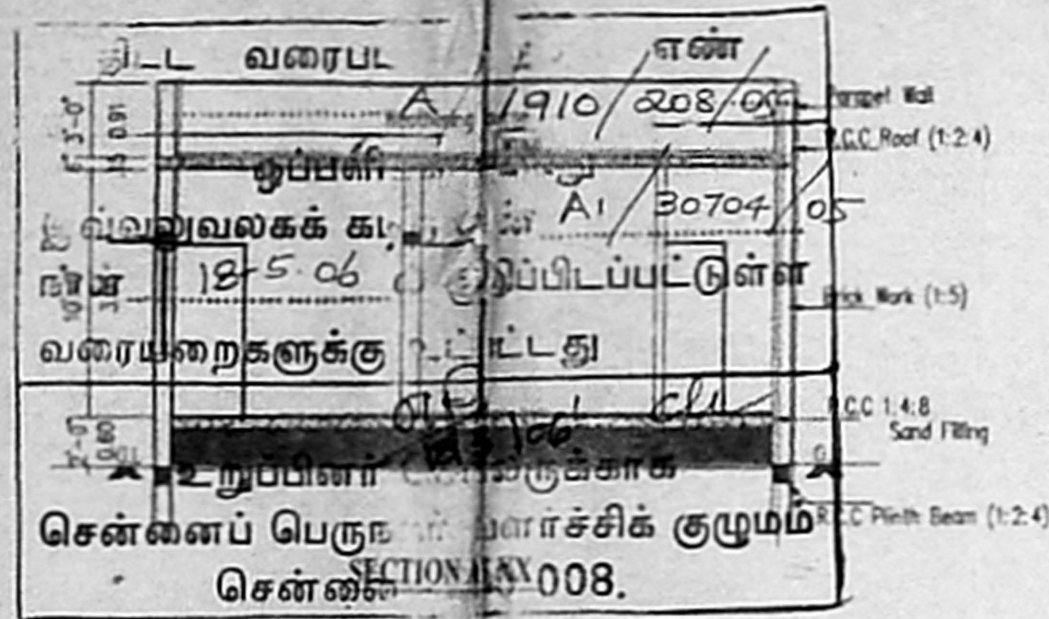

SPECIFICATIONS

FOUNDATION	FRAME STRUCTURE WITH R.C.C. COLUMNS
FOOTING	R.C.C. STEP FOOTING IN R.C.C. 1:2:4
ROOF	R.C.C. 1:2:4 WITH R.C.C. BEAMS
SUPER STRUCTURE	BRICK WORK IN C.M. 1:5
PLASTERING	12 mm THICK IN C.M. 1:3
JOINERY	SECOND CLASS TEAK WOOD FINISHES WITH VARNISH
WEATHERING COURSE	LIME MODED BRICK JELLY FINISHED WITH PRE STRESSED TLE 230 X 230 X 12 mm

SCHEDULE OF OPENINGS

NO	DESCRIPTION	SIZE	AREA
G1	GRL DOOR	1050 X 900	3'6" X 3'0"
M1	MAIN DOOR	1050 X 2100	3'6" X 7'0"
D1	DOOR	900 X 2100	3'0" X 7'0"
D2	DOOR	750 X 2100	2'6" X 7'0"
W1	WINDOW	1350 X 1350	4'6" X 4'6"
W2	WINDOW	900 X 1350	3'0" X 4'6"
W3	WINDOW	900 X 900	3'0" X 3'0"
V	VENTILATOR	600 X 600	2'0" X 2'0"

AREA SCHEDULE

TOTAL SITE AREA	223.04 M ²	2400.00 sq ft
GROUND FLOOR AREA	109.75 M ²	1181.00 sq ft
HEAD ROOM AREA	10.59 M ²	114.00 sq ft
TOTAL AREA	120.35 M ²	1295.00 sq ft
F.S.I	0.54	
COVERAGE	49.20 %	60x44

COLOUR INDEX

PROPOSED	[Symbol]
ROAD	[Symbol]
SITE	[Symbol]
SEWER LINE	[Symbol]

PLAN SHOWING THE PROPOSED BUILDING IN S.NO:32B1 AT PLOT NO:523, 191, UTHAND VILLAGE, SAIDPET TALUK, KANCHEEPURAM DISTRICT.

SCALE : 1" = 8'-0" (1:100)

ALL METRIC DIMENSIONS ARE IN METRE.

OWNERS: M. MURALI

P. JAYAKANTHAN, D.C.E.
LICENCED SURVEYOR
CLASS II REG. No: 508/2005
F4, Old No. 12, Amirjan Street,
CHOLAIEMEDU,
CHENNAI - 600 094.

LICENCED SURVEYOR