




ELEVATION

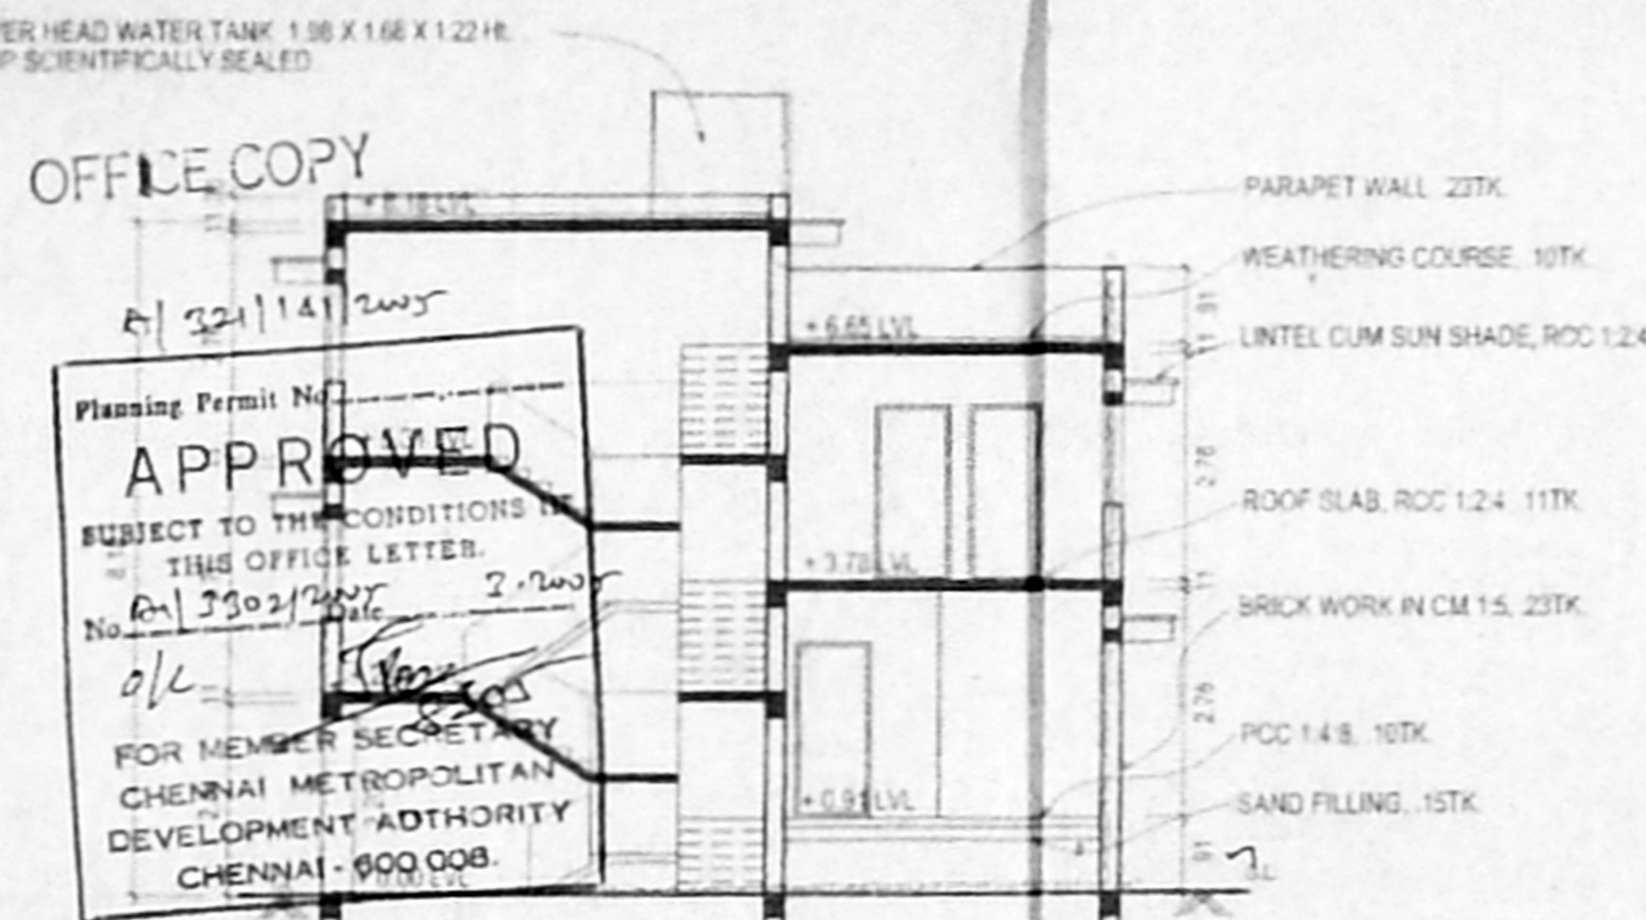


SECTION ON "AB"

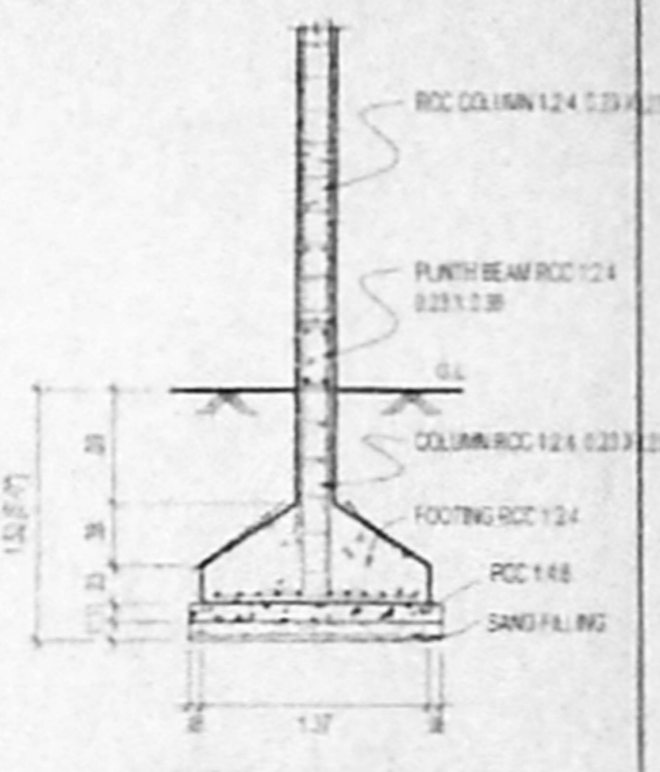


FOUNDATION DETAILS
SCALE = 1:50 (1" = 4')

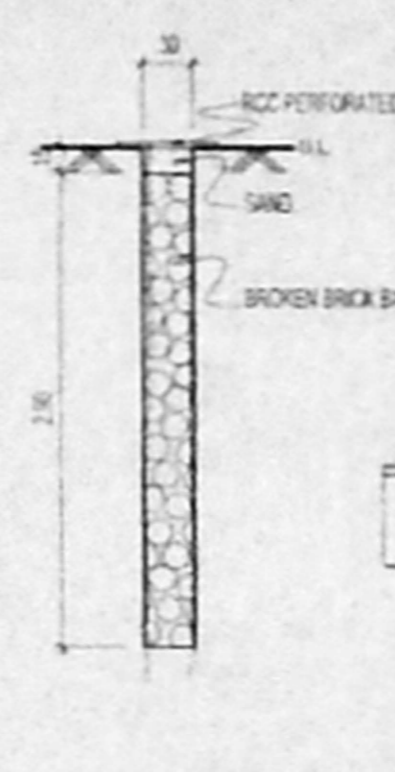


PERCOLATION PIT.
SCALE = 1:50 (1" = 4')

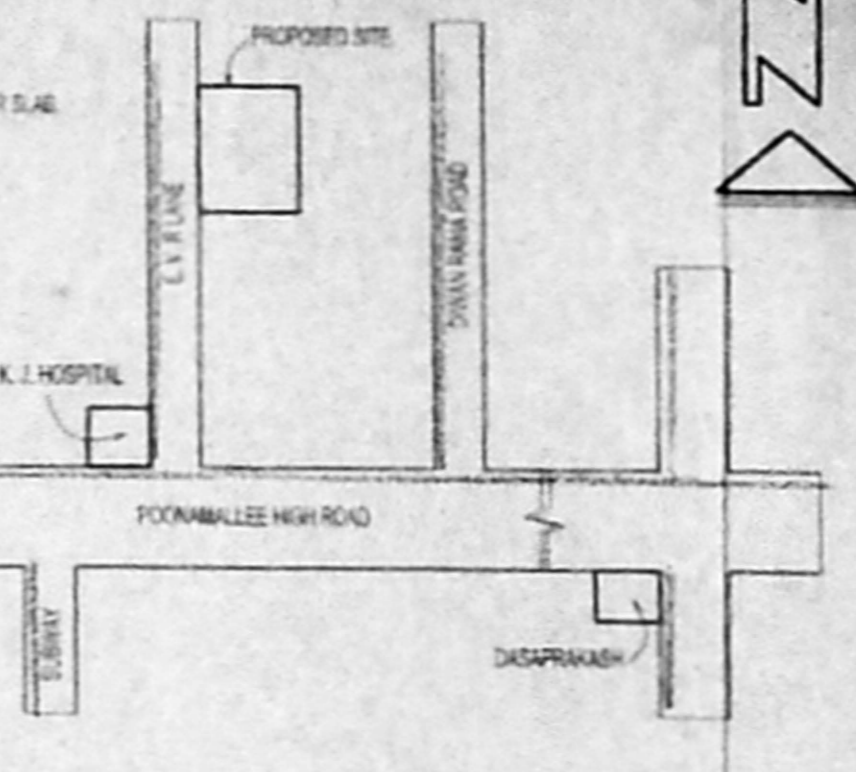


KEY PLAN
NOT TO SCALE

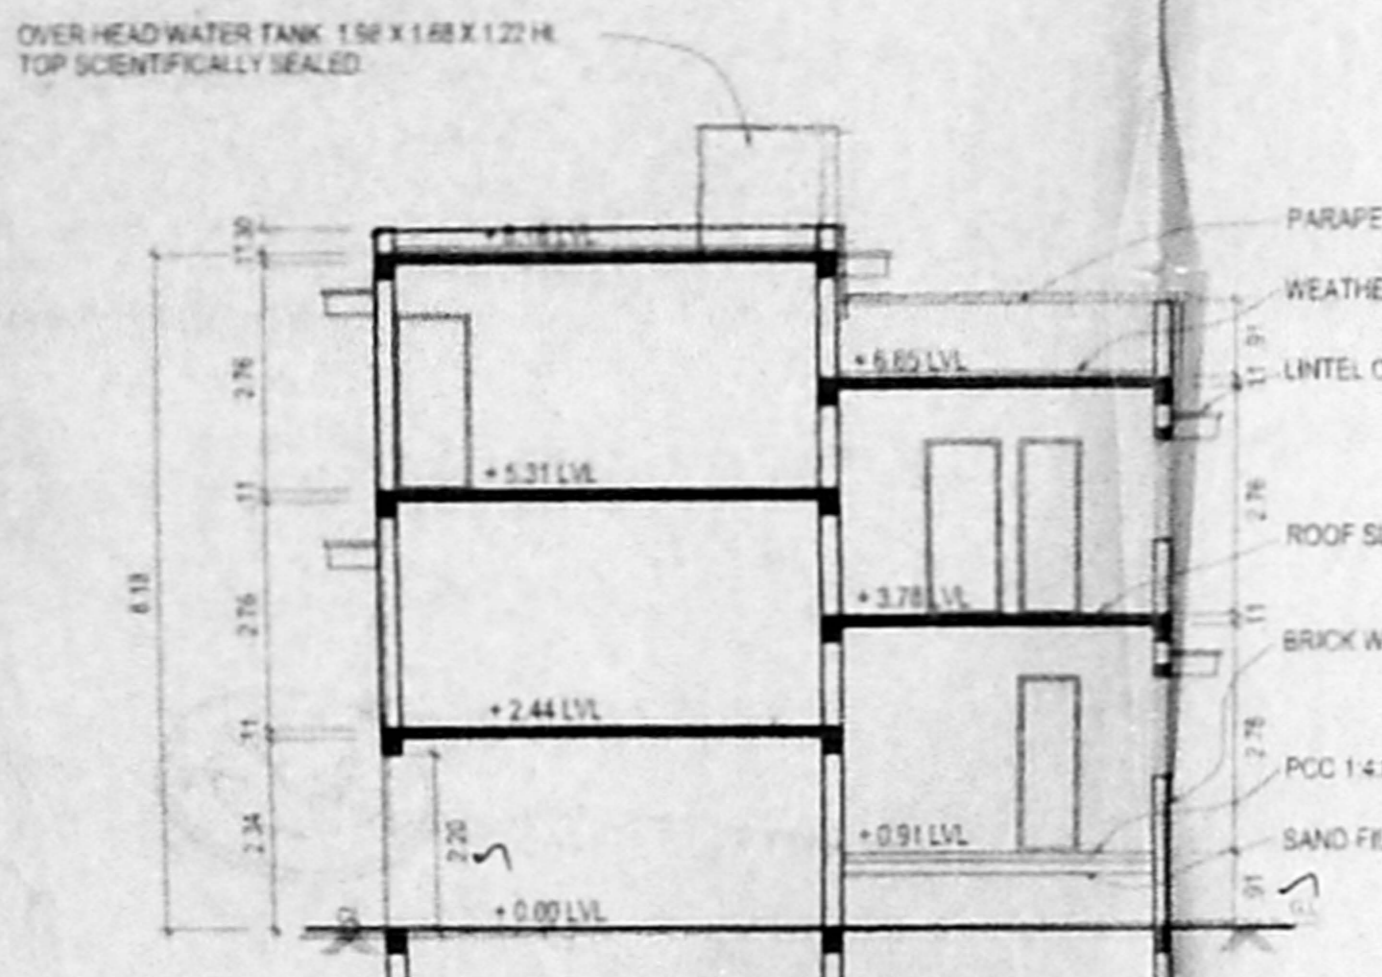


SECTION ON "CD"

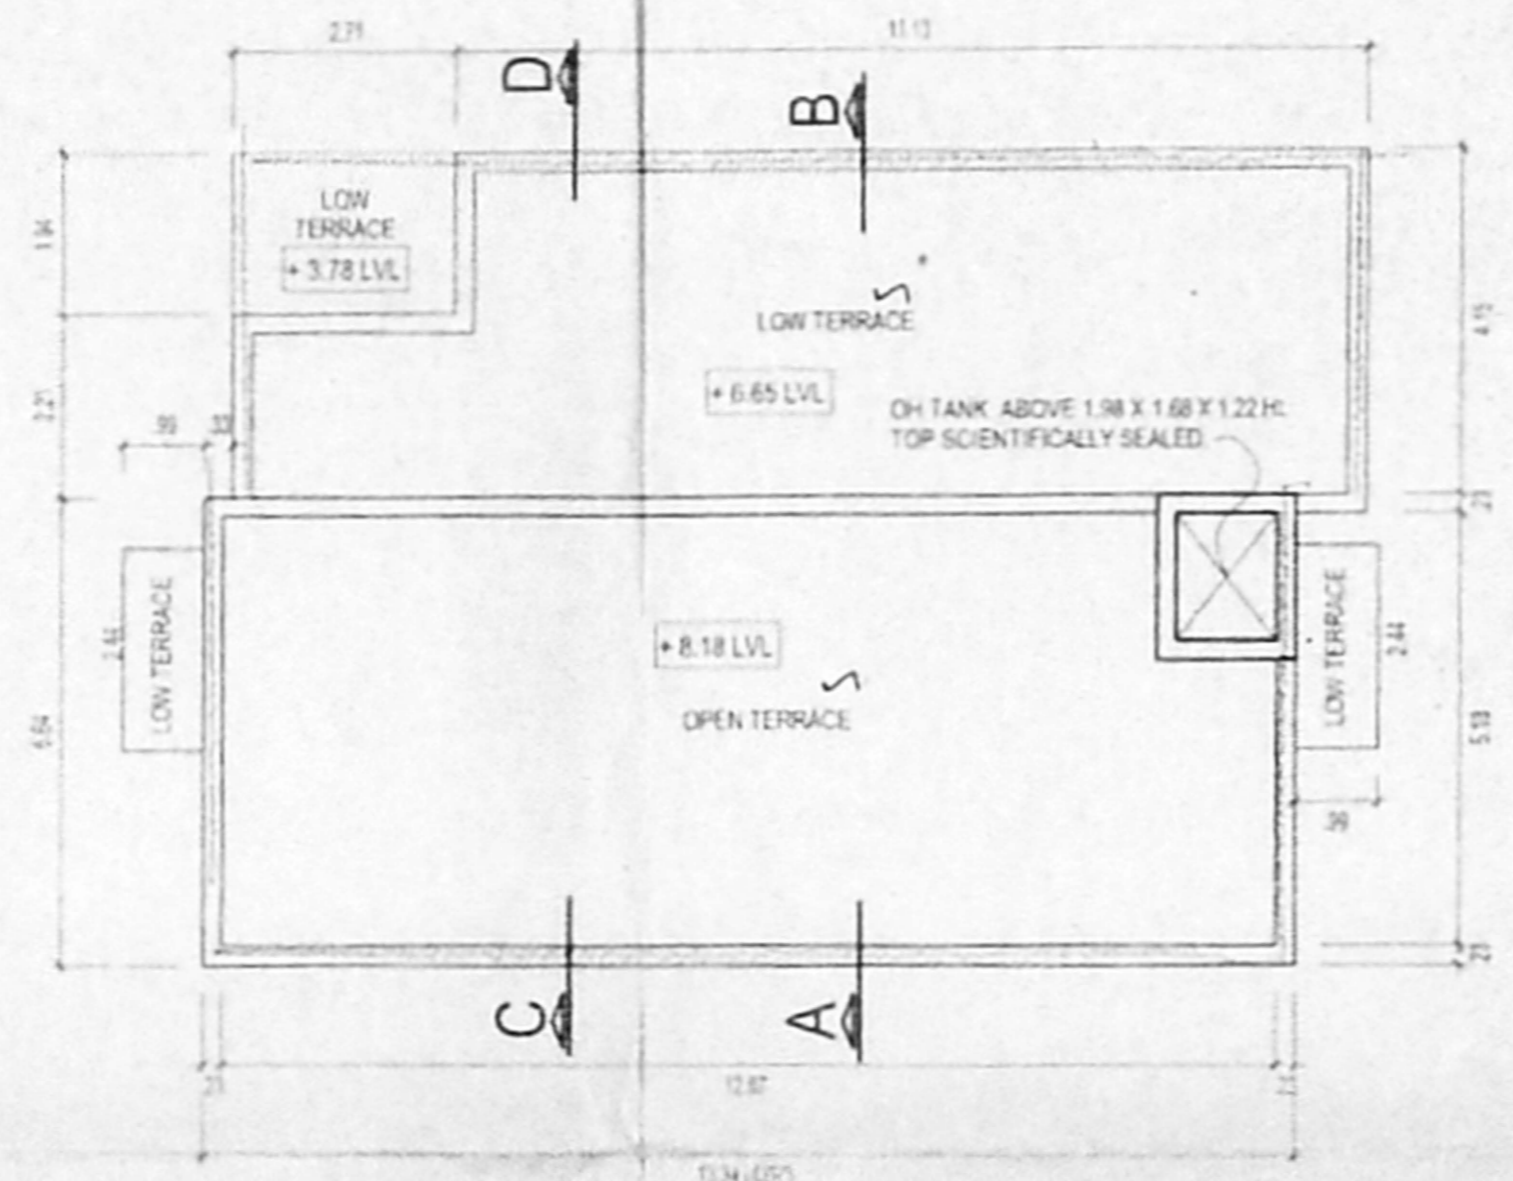


TERRACE FLOOR PLAN

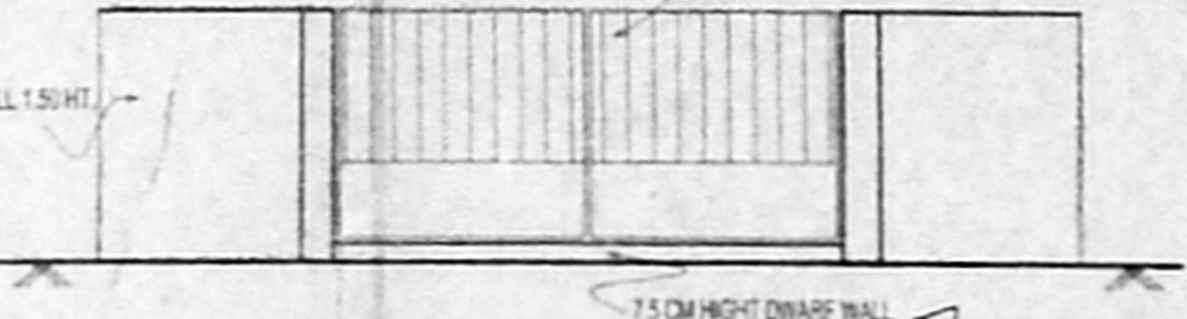


ELEVATION OF COMPOUND WALL & GATE.
SCALE = 1:50 (1" = 4')

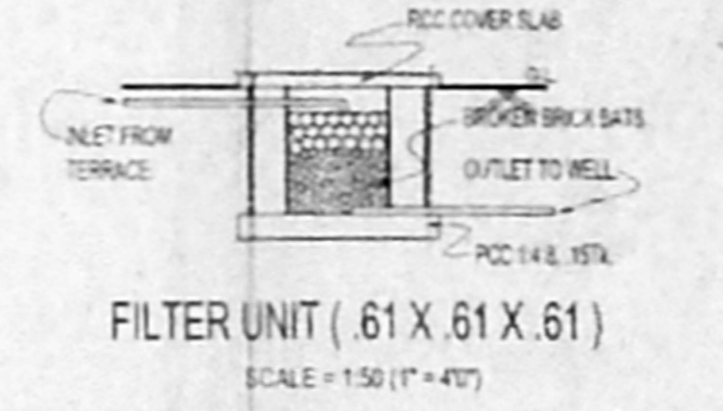


FILTER UNIT (61 X 61 X 61)
SCALE = 1:50 (1" = 4')

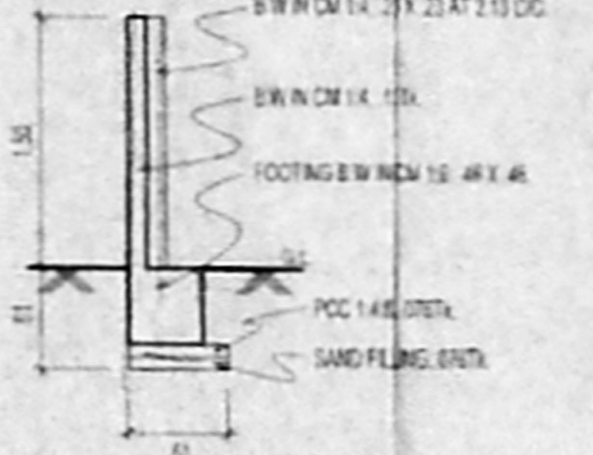


SECTION OF COMPOUND WALL
SCALE = 1:50 (1" = 4')

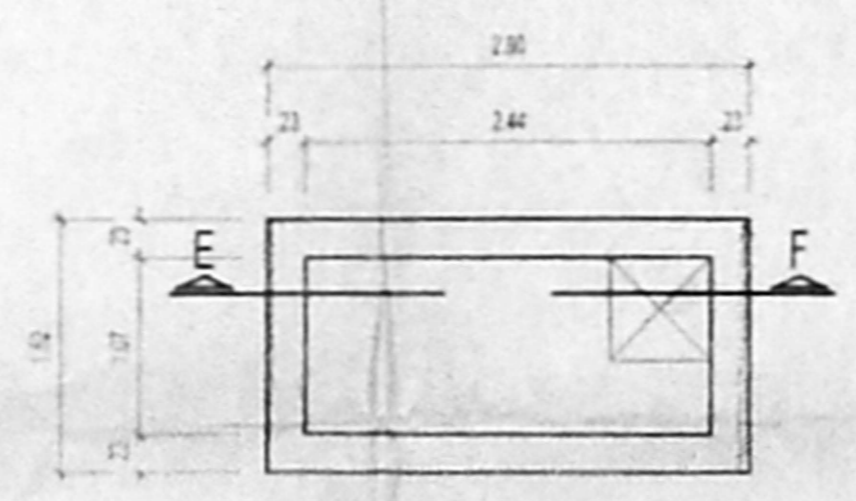


PLAN OF SUMP
SCALE = 1:50 (1" = 4')

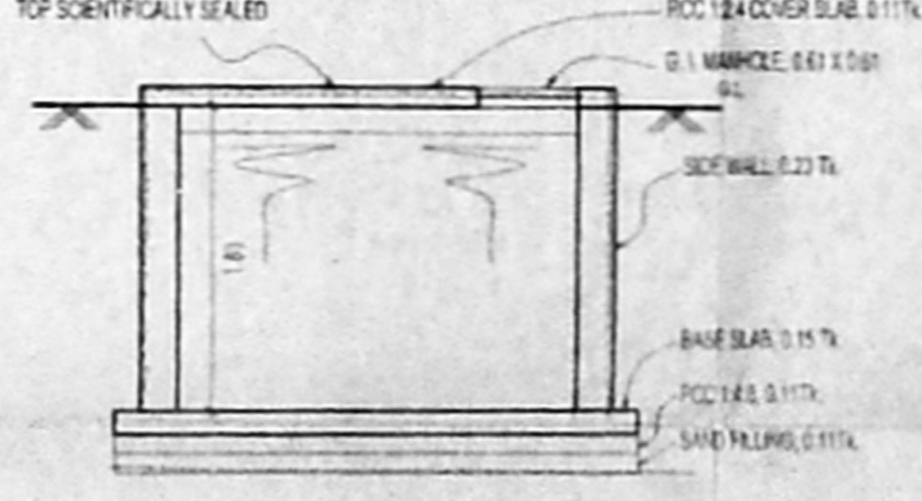


SECTION ON "EF"
SCALE = 1:50 (1" = 4')

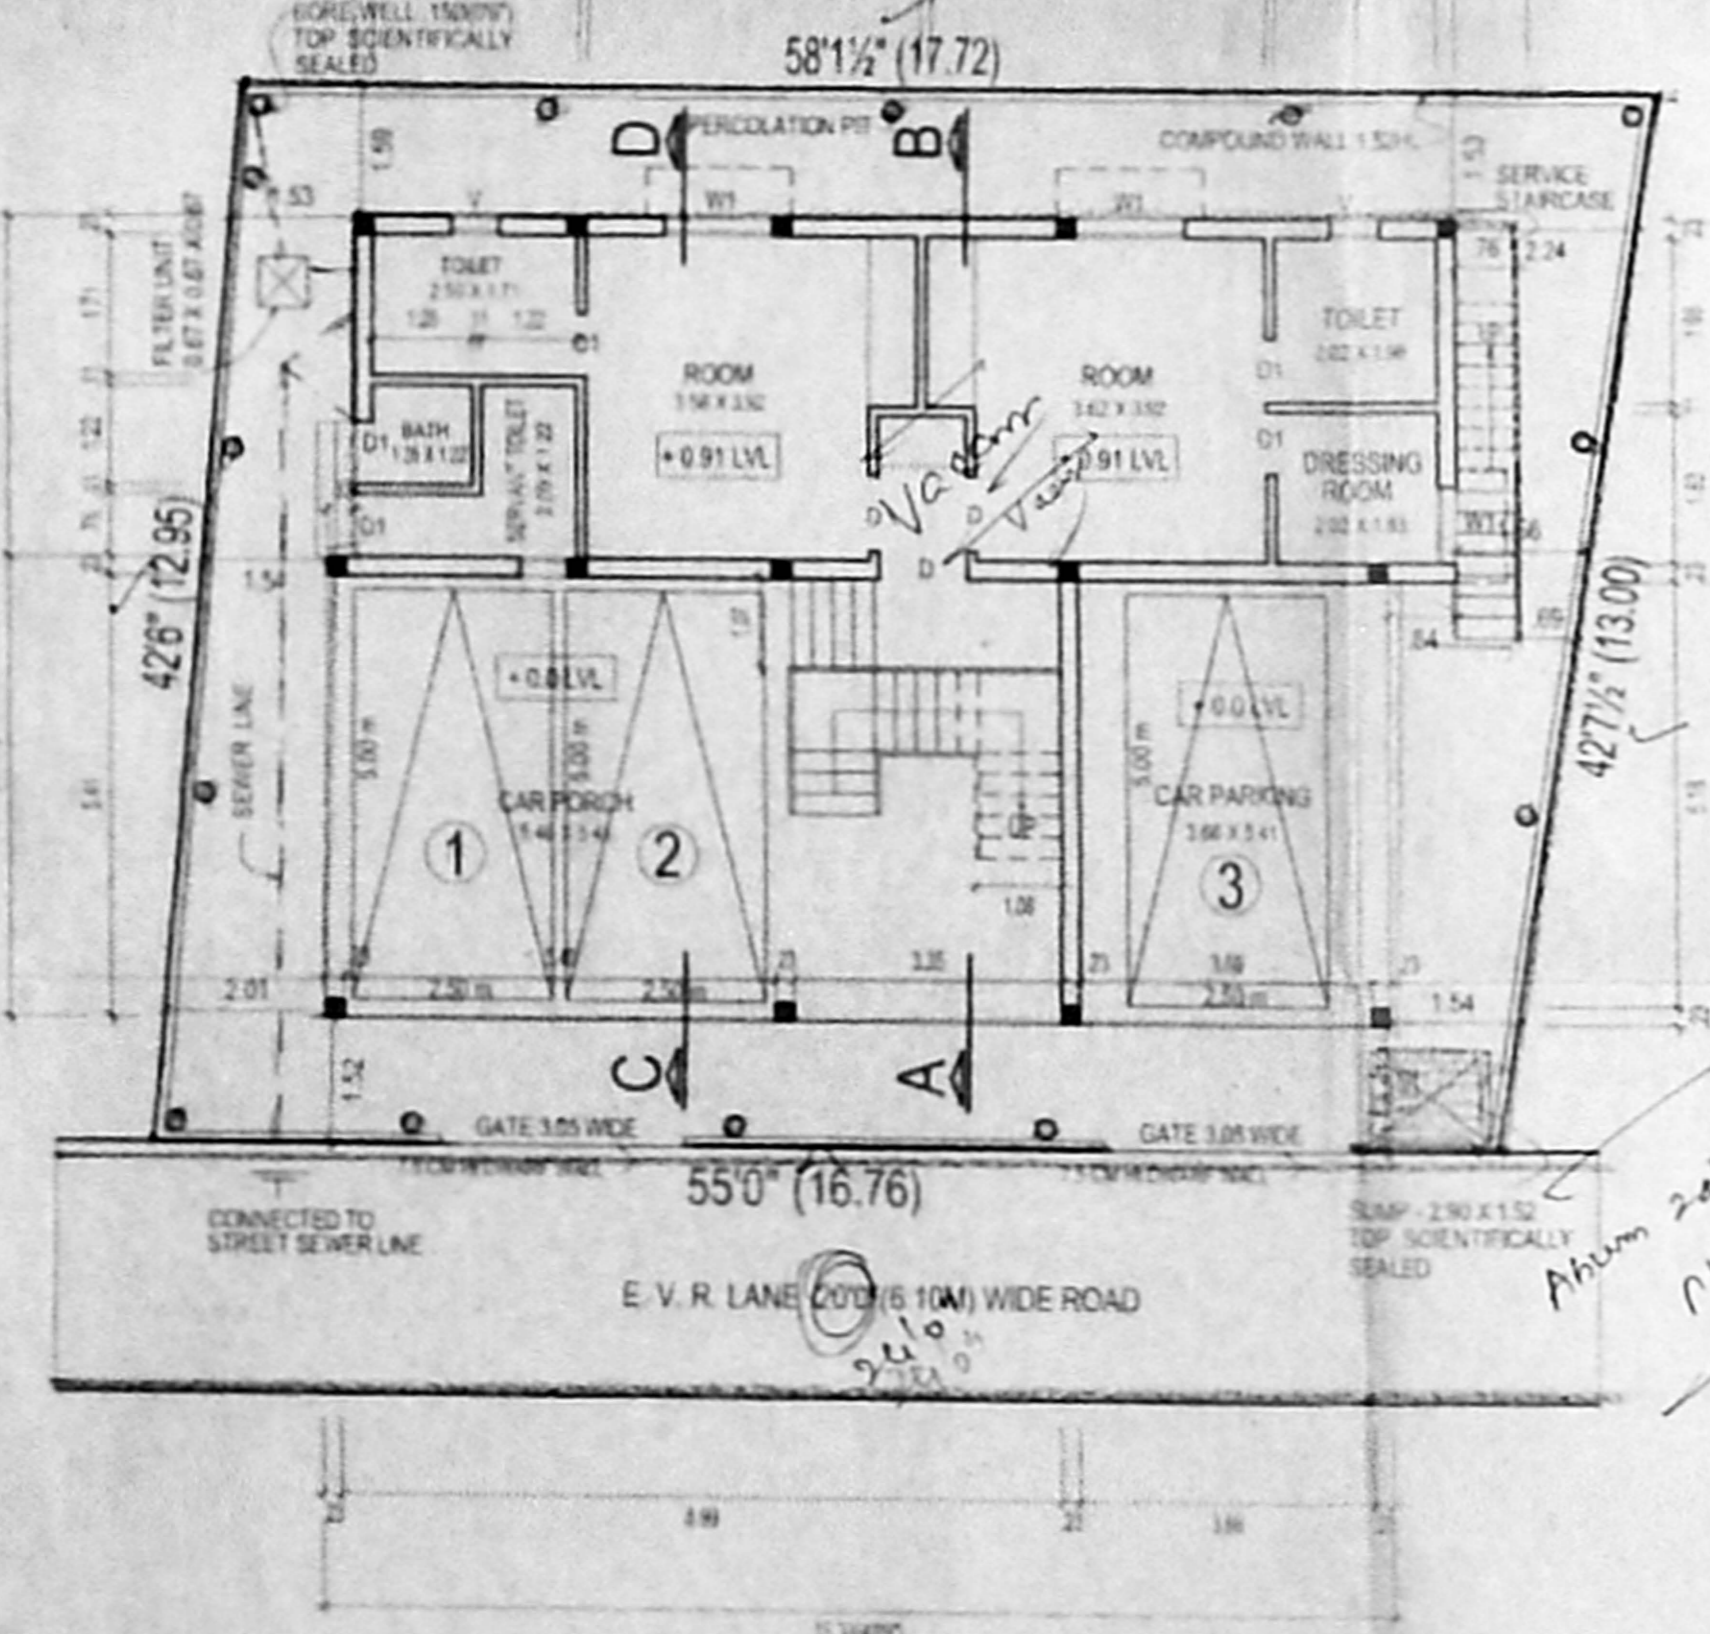

SITE CUM STILT FLOOR (pt) AND GROUND FLOOR (pt) PLAN

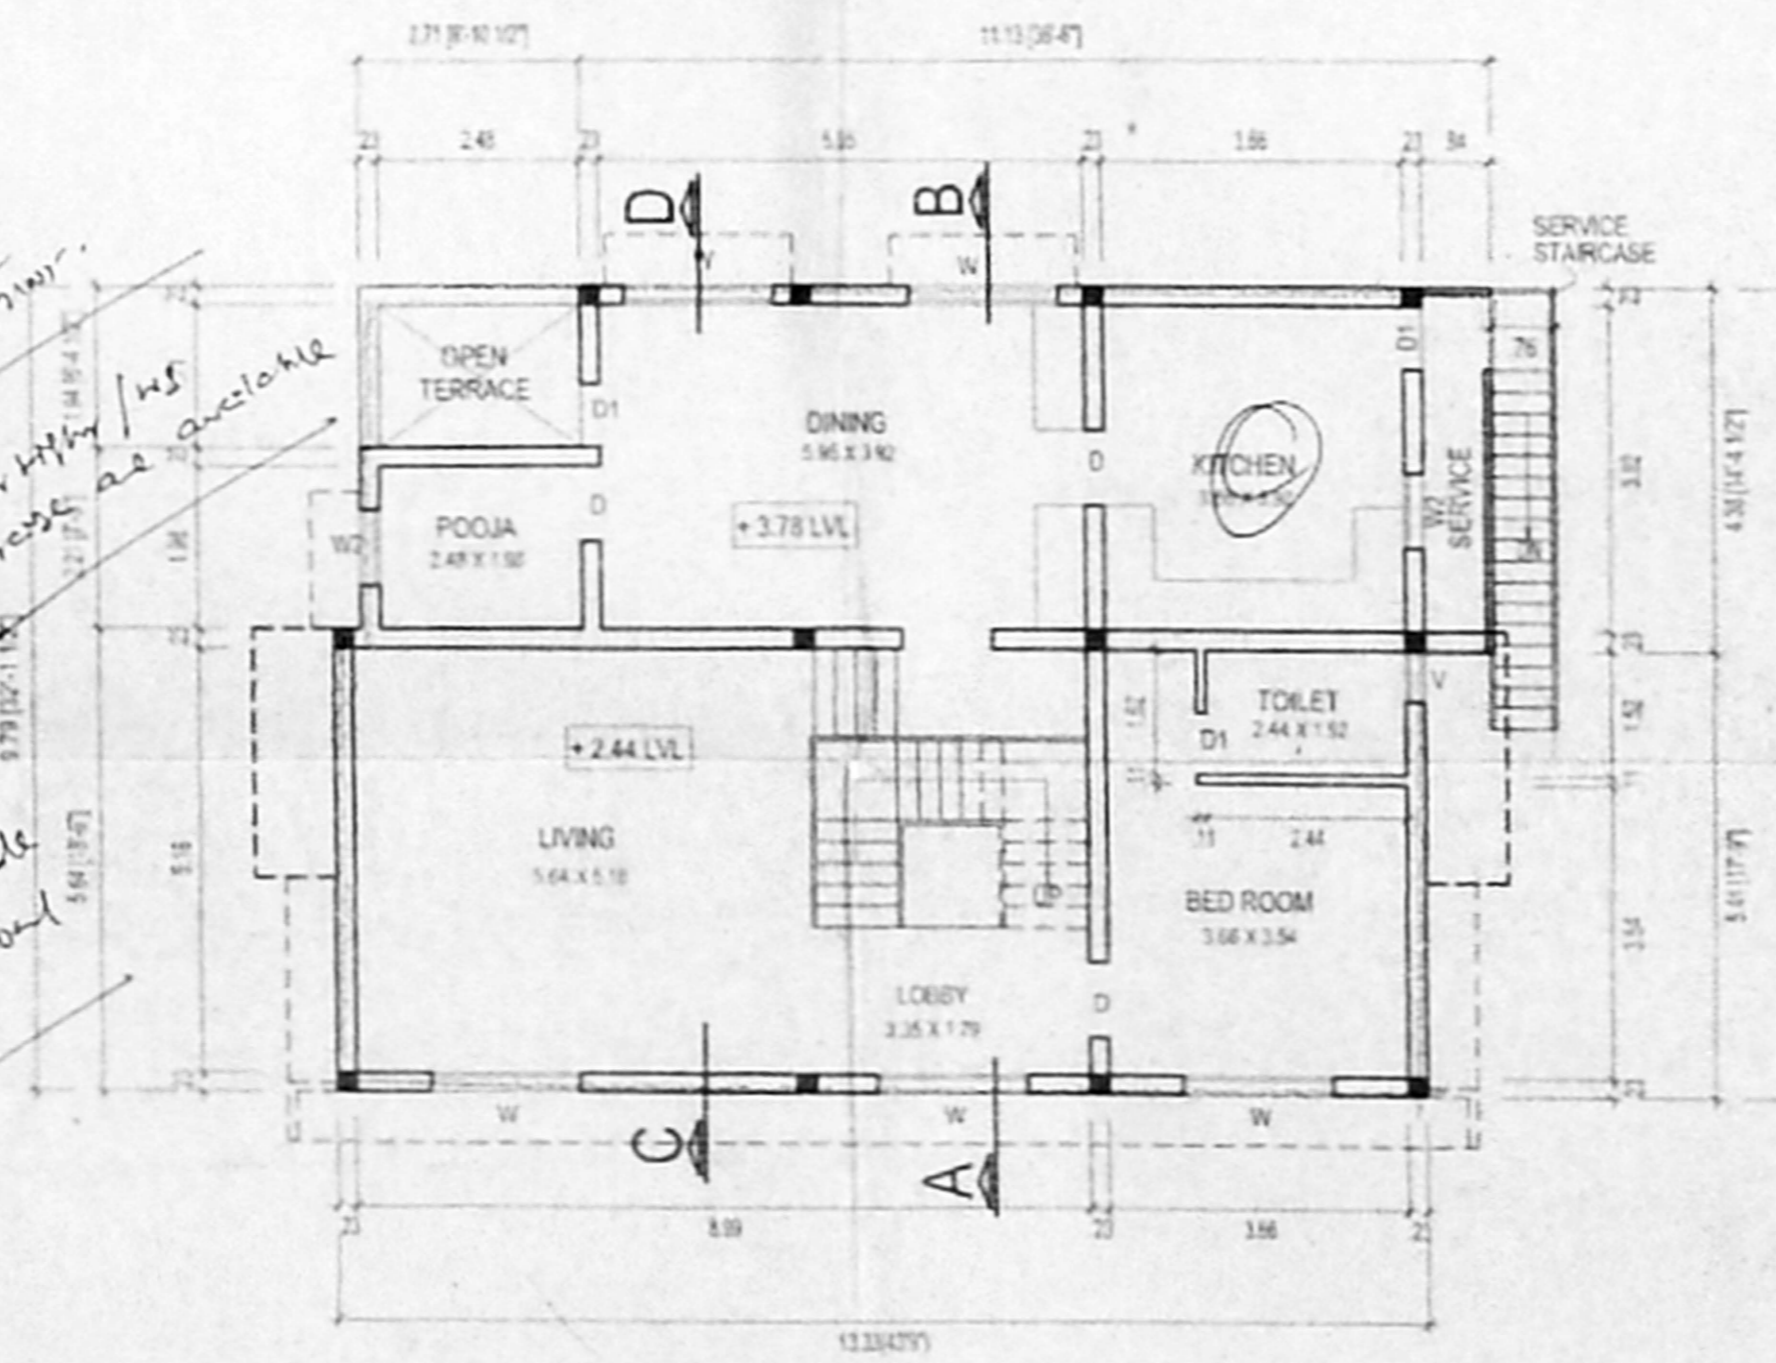

FIRST FLOOR PLAN

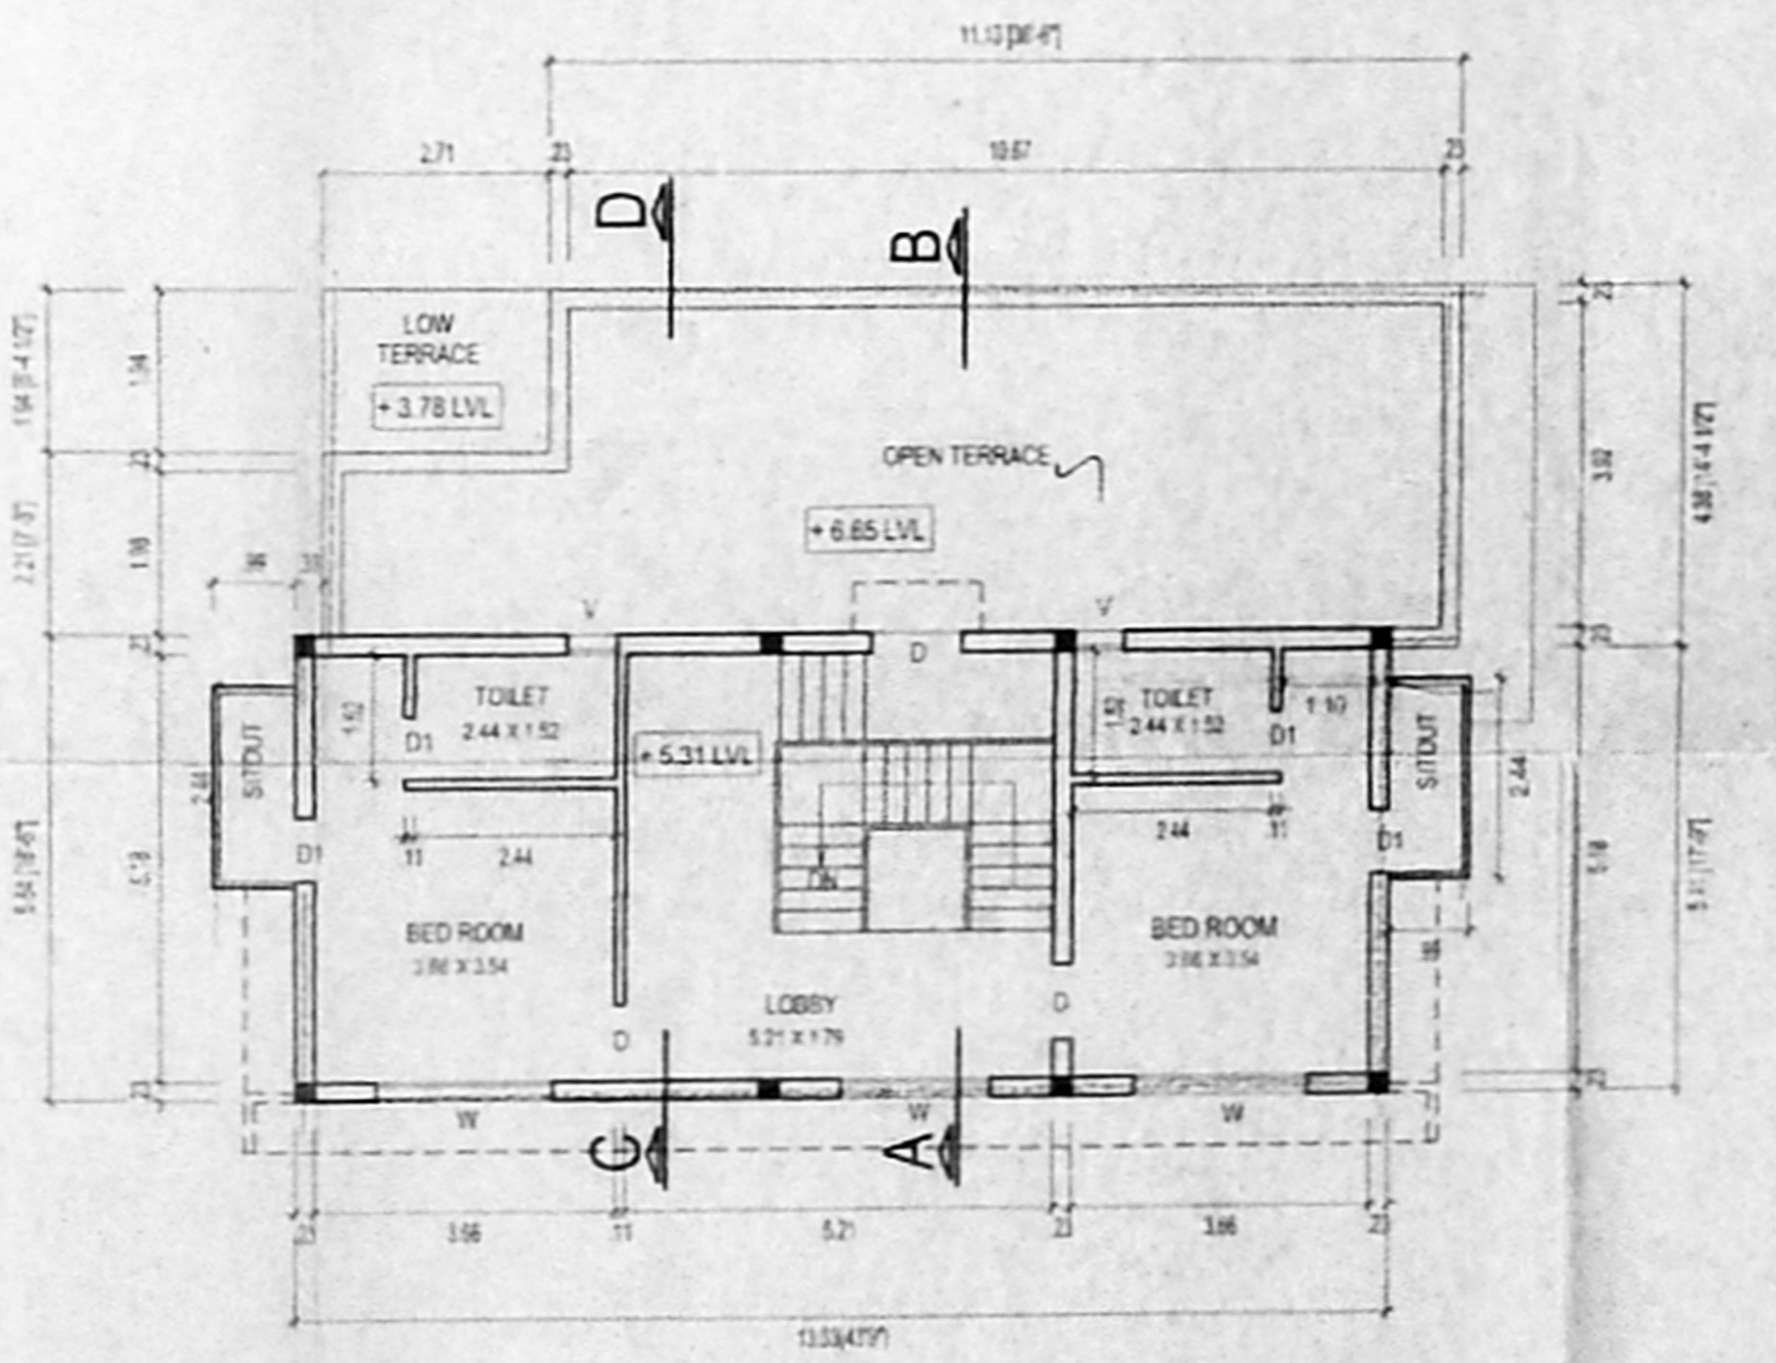

SECOND FLOOR PLAN (pt)

SCHEDULE OF JOINERY :-

D	CMDA "A" CHANNEL DOOR	30" X 70"
D1	DOOR	0.75 X 2.13 (26" X 70")
W	WINDOW	1.83 X 1.22 (5'7" X 4'0")
W1	WINDOW	1.36 X 1.22 (4'6" X 4'0")
W2	WINDOW	0.91 X 1.22 (3'0" X 4'0")
V	VENTILATOR	0.61 X 0.91 (2'0" X 3'0")

87 X 60

COLOUR INDEX :-

PROPOSED	[Line Style]
PLOT BOUNDARY	[Line Style]
EXISTING ROAD	[Line Style]

AREA DETAILS :-

PLOT EXTENT	223.00 SQ.M (2400 SQ.FT)
STILT FLOOR AREA PT	51.50 SQ.M (554 SQ.FT)
GROUND FLOOR AREA PT	81.10 SQ.M (872 SQ.FT)
FIRST FLOOR AREA	131.35 SQ.M (1413 SQ.FT)
SECOND FLOOR AREA PT	80.22 SQ.M (863 SQ.FT)
TOTEL AREA	292.67 SQ.M (3148 SQ.FT)
PLOT COVERAGE	61.30 %
FLOOR SPACE INDEX	1.31.

SCALE : 1 : 100 (1" = 80')

PLAN SHOWING THE PROPOSED RESIDENTIAL BUILDING AT NEW No : 42, OLD No : 31, PLOT No : C, E V R LANE, PURASAWALKAM, CHENNAI - 600 084. COMPRISED IN R. S. No : 22 / 2, BLOCK No : 2 OF EGMORE VILLAGE, CORPORATION DIVISION No : 70 ZONE No : V

NOTE :- SUB DIVISION OF PLOTS APPROVED BY CORPORATION OF CHENNAI VIDE P. P. No. D5 / 603 / 2004 DT. 17.09.2004

OWNER :- *[Signature]*
(A. N. SAIKISH)

M. Johnson Doss
M. JOHNSON DOSS
B.A.M., F.I.A., F.I.A.A., F.R.S.A., F.I.I.R.A.
ARCHITECT
JOHNSON AND ASSOCIATES.
GEMS COURT, A-9
14, KHANPUR NERAZ KHAN ROAD,
CHENNAI 600 005
REGISTERED ARCHITECT NO. CA 13 0214
TAMILNADU ARCHITECTS ACT

LICENSED SURVEYOR :-