

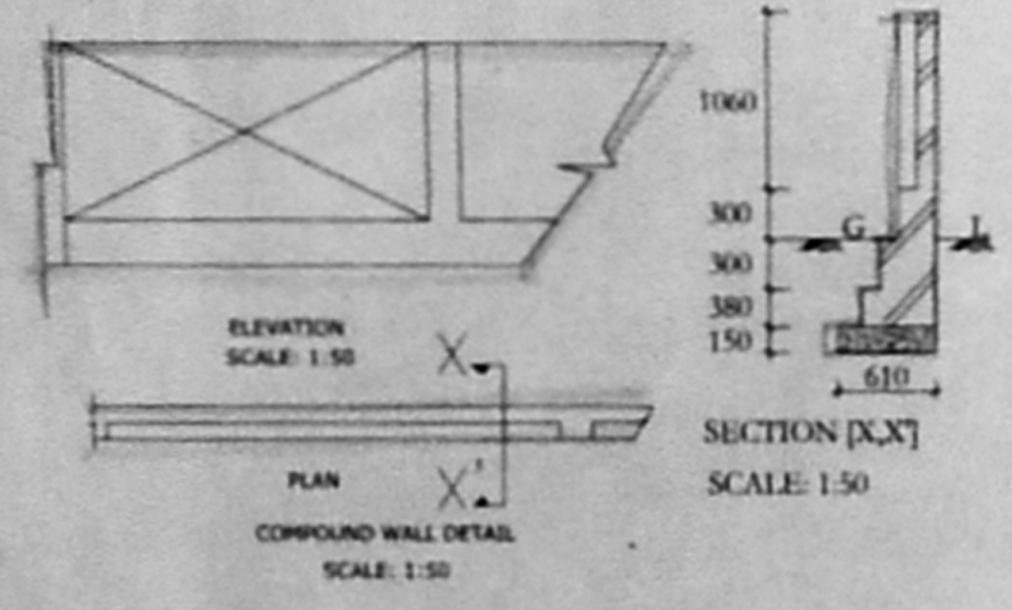



ELEVATION

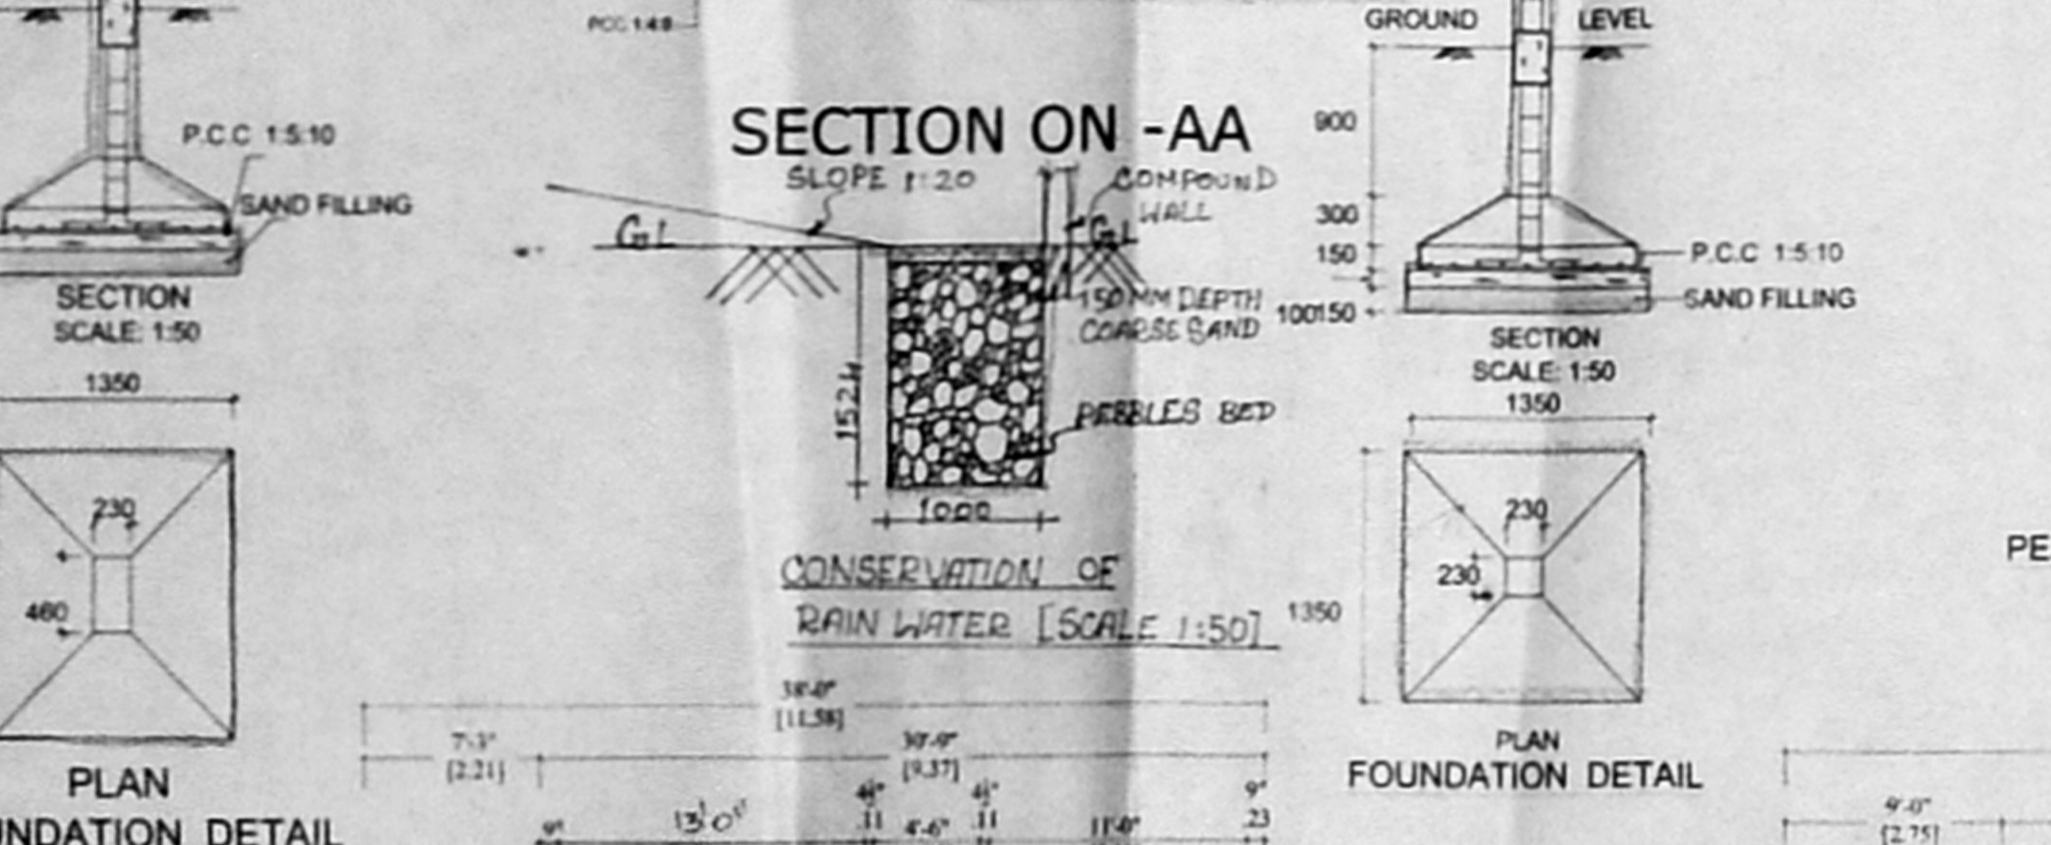


PLAN COMPOUND WALL DETAIL SCALE: 1:50

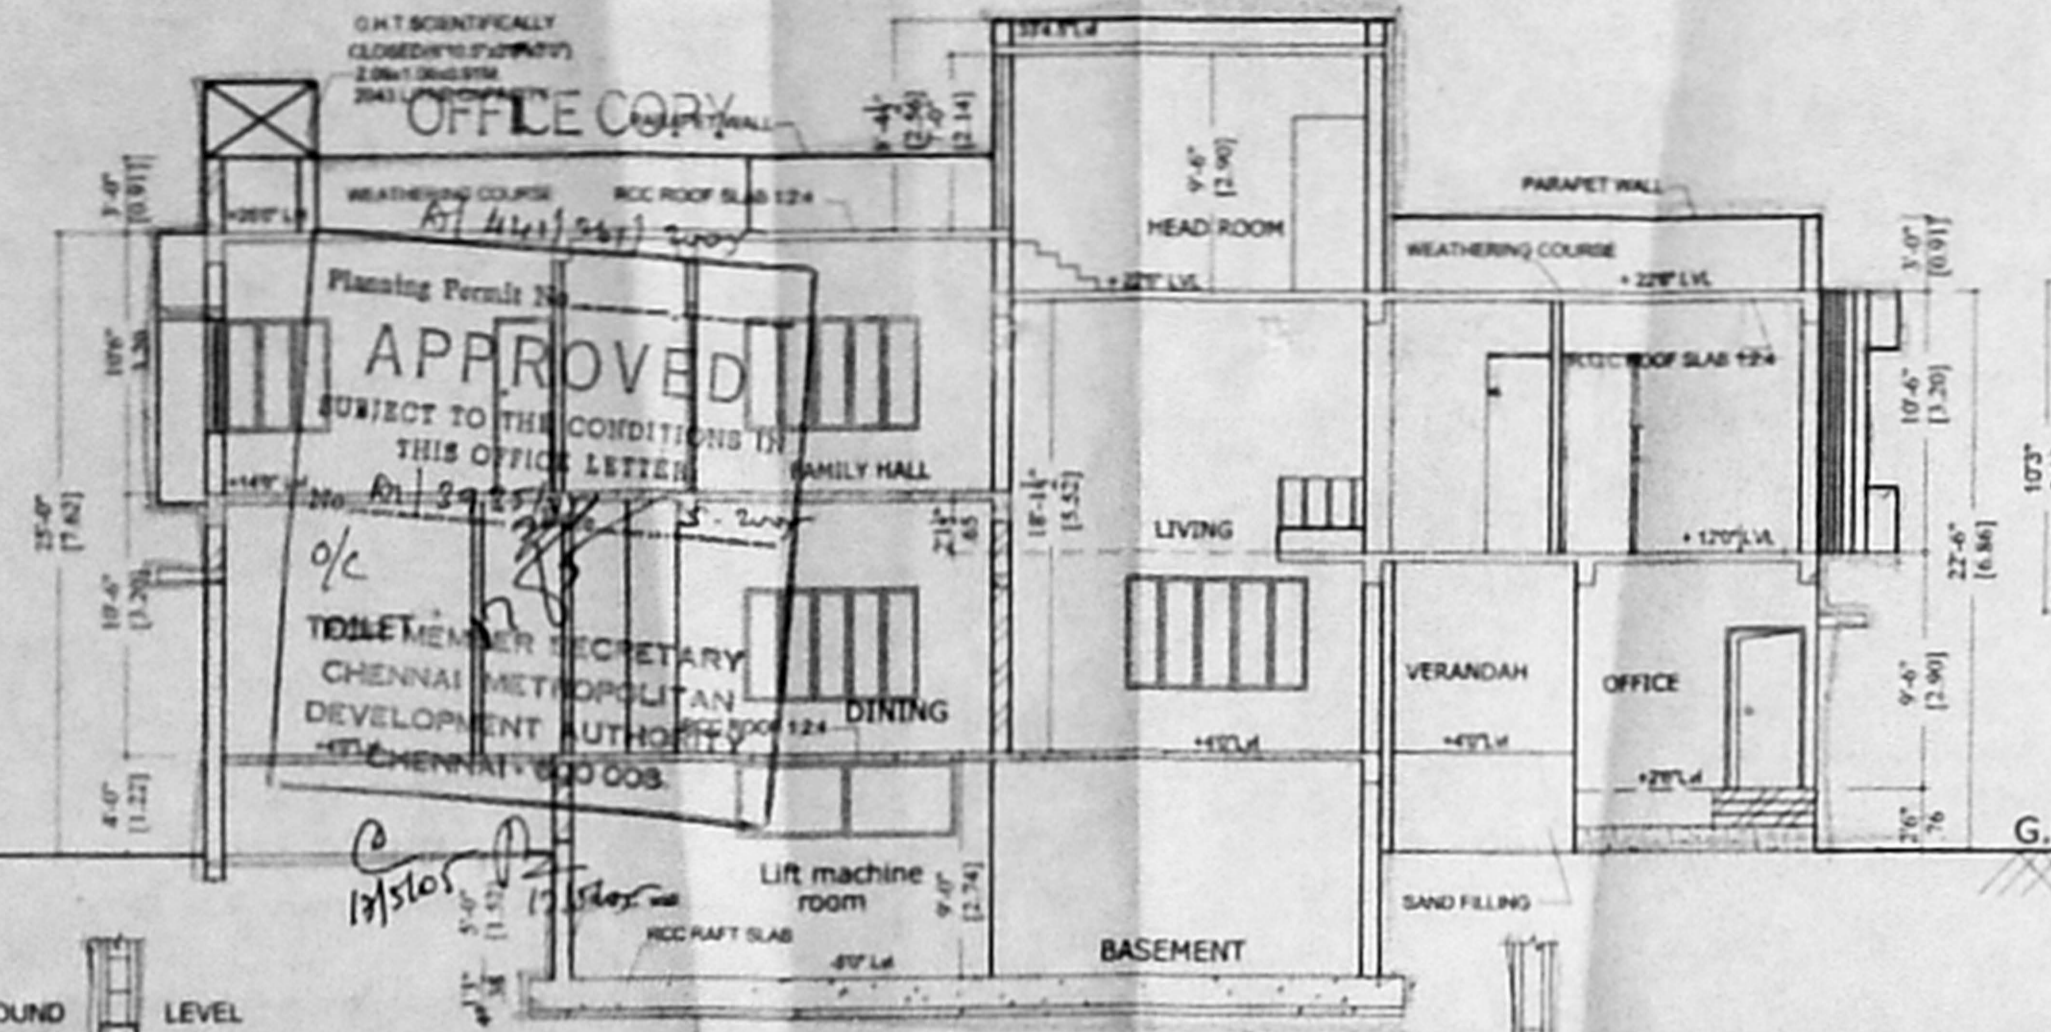


SECTION ON-AA SCALE: 1:50

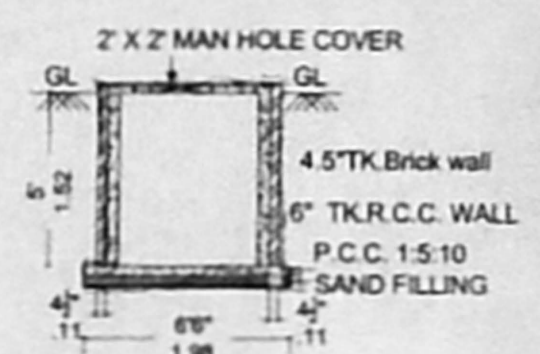


SECTION-XX R.C.C. 1:2:4 wall

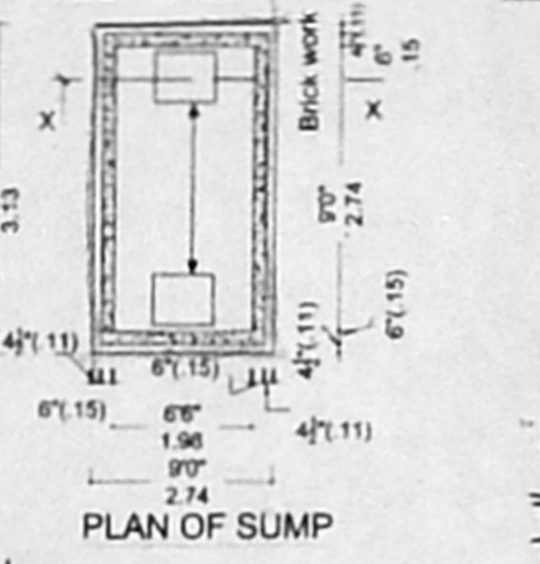


PLAN OF SUMP

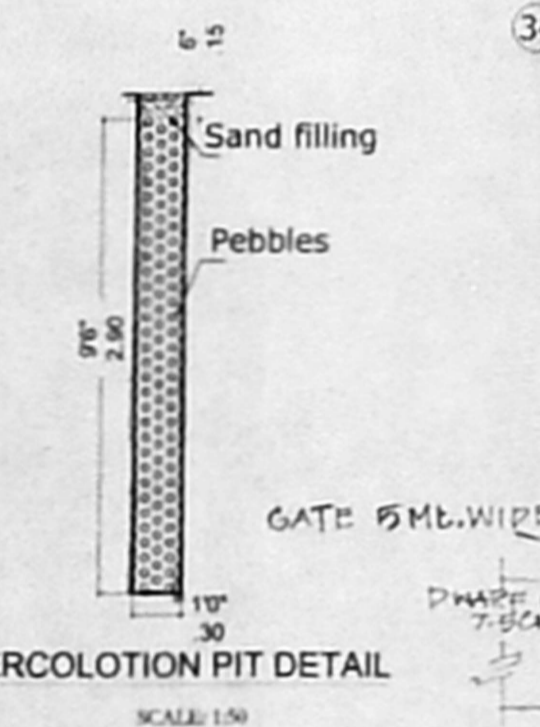

PERCOLATION PIT DETAIL SCALE: 1:50

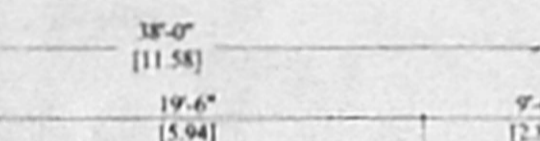

FOUNDATION DETAIL

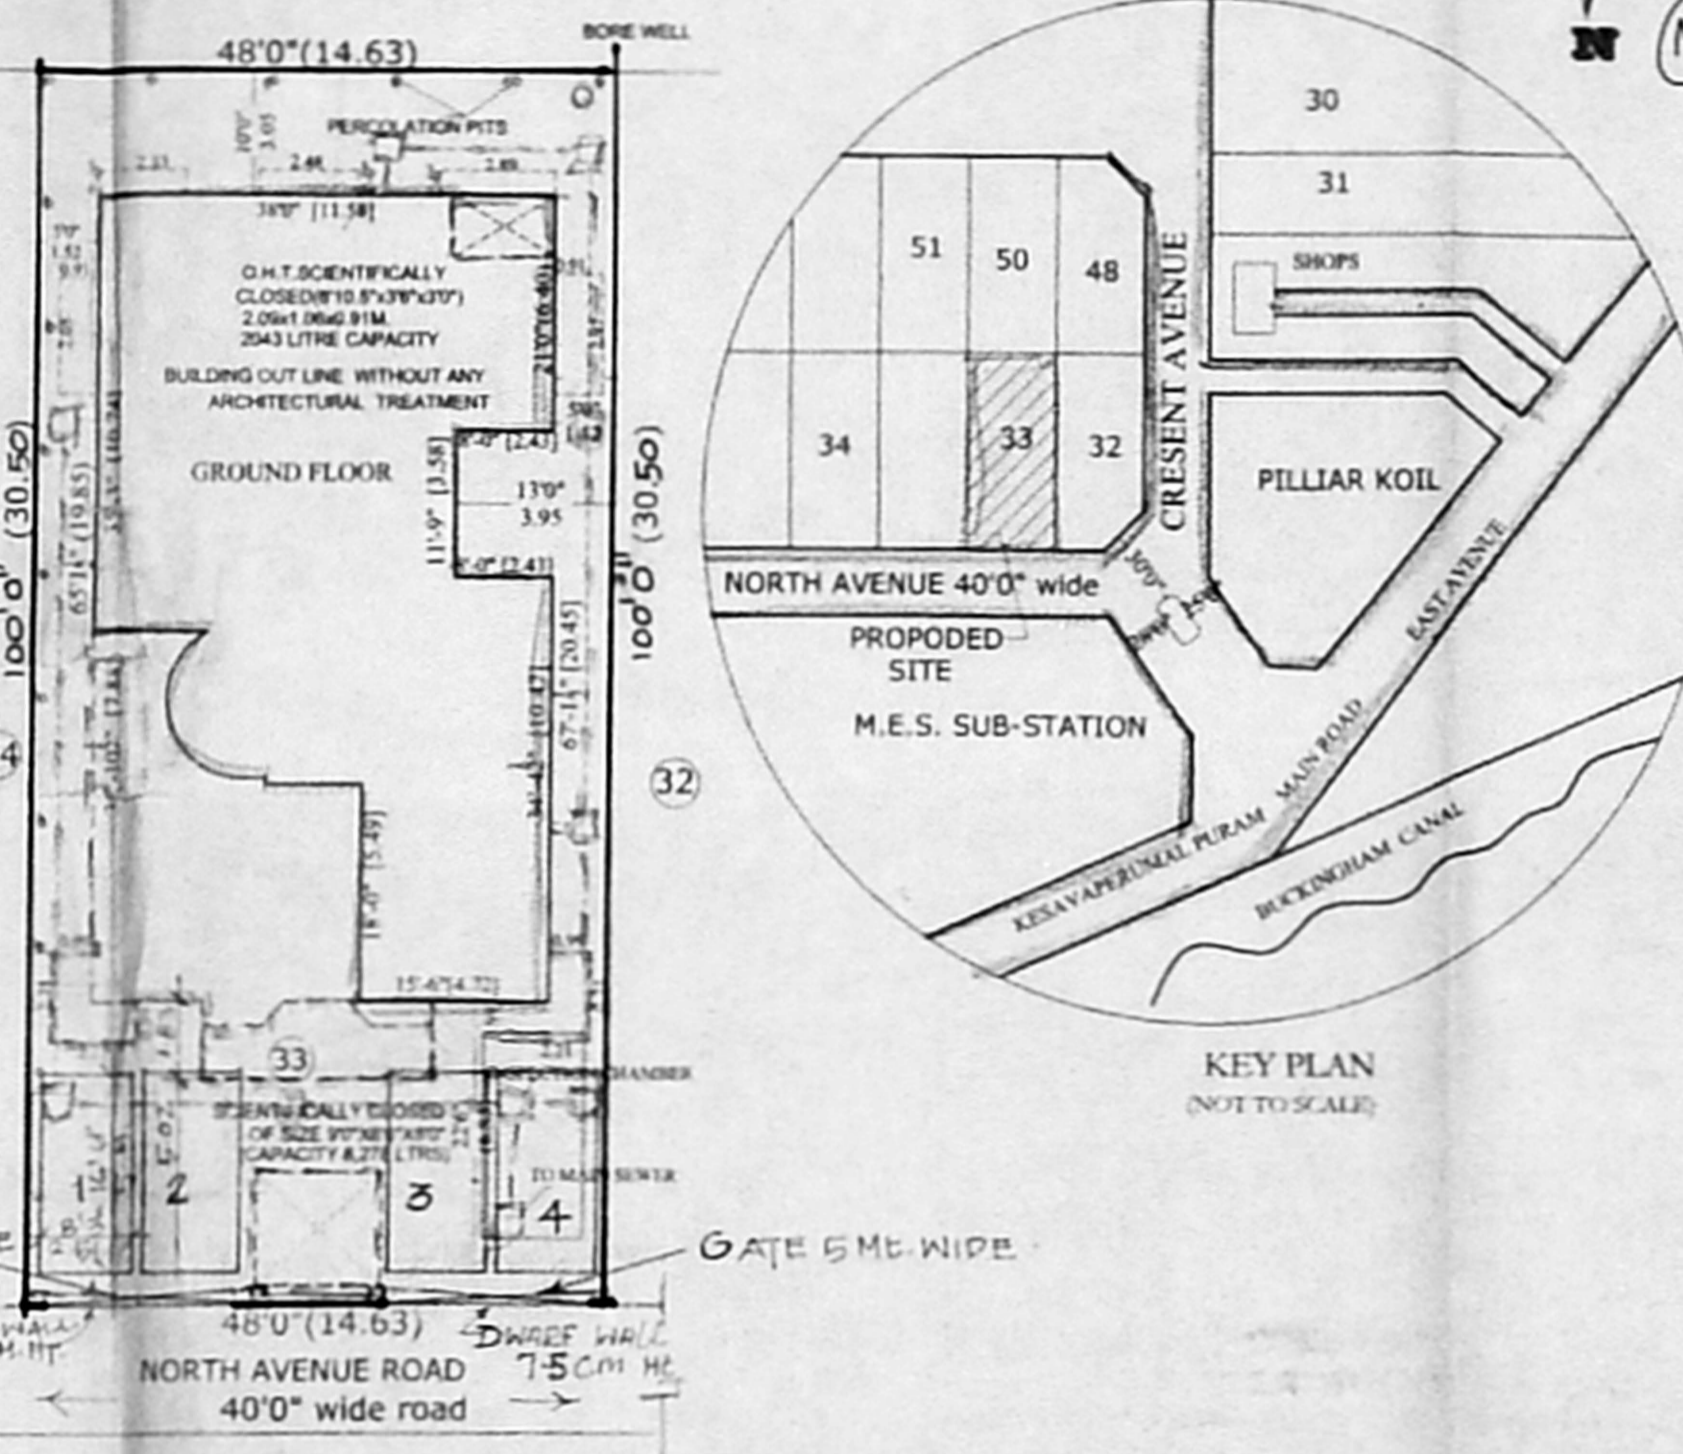

SITE PLAN SCALE: 1"=160' (1:200)

- SPECIFICATION:** 89 x 62
- FOUNDATION : R.C.C COLUMN FOOTINGS
 - BRICK WORK : C.M 1:6 FOR SUPER STRUCTURE
 - PLASTERING : C.M 1:5 FOR WALLS & 1:3 FOR CEILING
 - FLOORING : MOSAIC FLOORING
 - CEMENT PAINT : 2,COAT FOR WALLS & 1,EXTRA COAT FOR CEILING
 - R.C.C : 1:2:4 FOR SLABS & LINTELS
 - WOOD WORK : ALL WOOD WORKS IN BEST QUALITY TIMBER
 - WEATHERING : B.JELLY LIME MORTAR OVER ROOFSLAB ONE LAYER OF COUNTRY TILES

PLAN SHOWING THE PROPOSED RESIDENTIAL BUILDING AT PLOT NO.33, IN SURVEY NO.3956/7, BLOCK NO.87, MYLAPORE VILLAGE, AT GREEN WAYS ROAD, NEW DOOR NO.19, OLD DOOR NO.10, PARK AVENUE/ NORTH AVENUE IN KESAVAPERUMAL PURAM COLONY,MYLAPORE VILLAGE, CHENNAI-600004. ZONE - X, WARD NO.149.

SCALE :- 1"=8'0" (1:100)

JOINERIES

MD MAIN DOOR	5'0"x7'0"	1.52X2.13
D DOOR	3'0"x7'0"	0.91X2.13
D1 DOOR	2'6"x7'0"	0.76X2.13
O2 OPENING	2'6"x7'0"	0.76X2.13
O1 OPENING	2'6"x7'0"	0.76X2.13
W WINDOW	8'0"x4'6"	1.83X1.37
W1 WINDOW	7'6"x4'6"	1.37X1.37
W2 WINDOW	6'0"x4'6"	0.91X1.37
W3 WINDOW	4'0"x4'6"	1.22X1.37
W4 WINDOW	3'0"x4'6"	0.91X1.37
KW K WINDOW	4'6"x3'6"	0.91X1.06
V8 VENTILATOR	8'0"x3'0"	1.83X0.91
V VENTILATOR	3'0"x2'0"	0.91X0.76

AREA DETAILS

	SQFT.	SQMT.
PLOT EXTENT	4800.00	445.93
BASEMENT FLOOR	730.49	67.86
GROUND FLOOR	1981.70	184.10
FIRST FLOOR	2407.00	223.69
TOTAL	5167.70	475.65

PLOT COVERAGE 0.49%
F.S.I. 1.07


COLOUR INDEX

PROPOSED	
ROAD	
BOUNDARY	
WATER LINE	
SEWAGE LINE	


N. P. ...
OWNER'S SIGNATURE

S. RAVIKUMAR, B.Arch, A.I.T.A.M.C.A.
REGISTERED ARCHITECT
CORPORATION OF CHENNAI
R.A. NO: 190/9
M.C.A. NO: CA/1971/1132
NO. 1, MASILAMANI STREET
T.NAGAR, CHENNAI - 600 017.


ARCHITECTS
Archi-tec Allied
#1, Masilamani street,
T-Nagar, Chennai-17.
PH - 24352468, 52068884
e-mail: essarkay@md4.vsnl.net.in

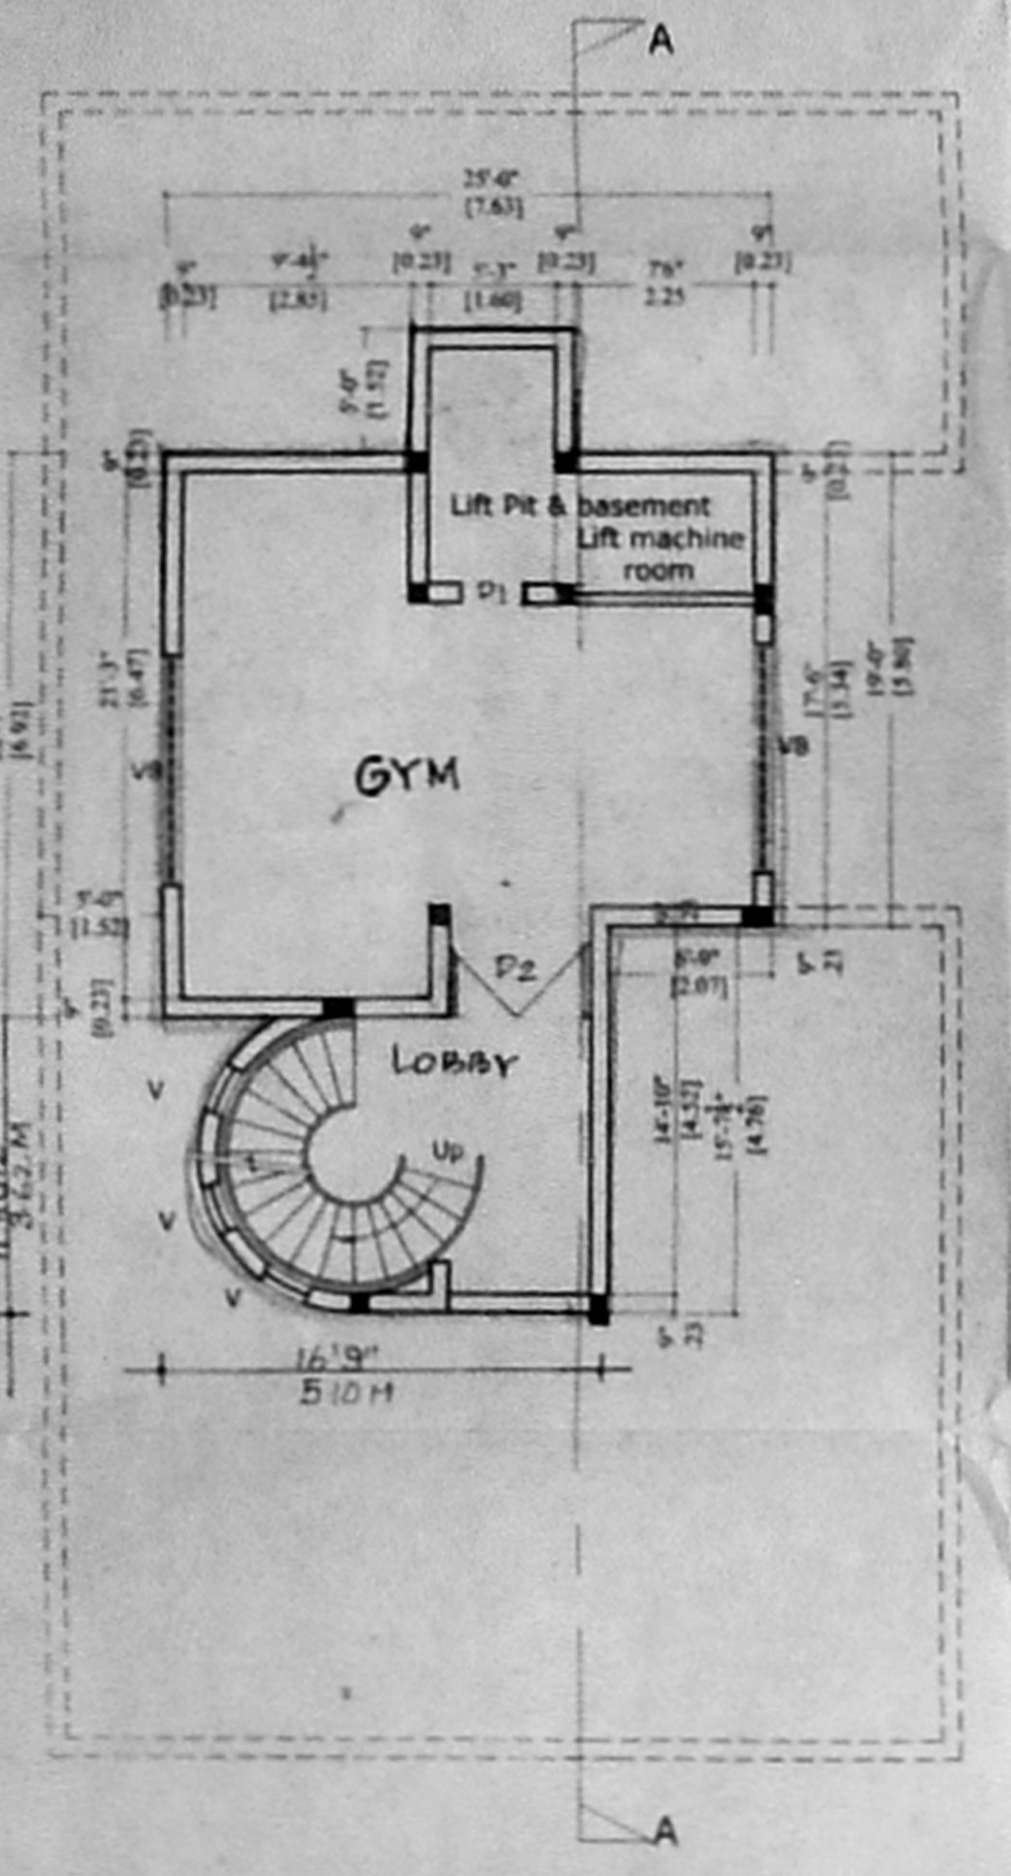


Basement floor plan

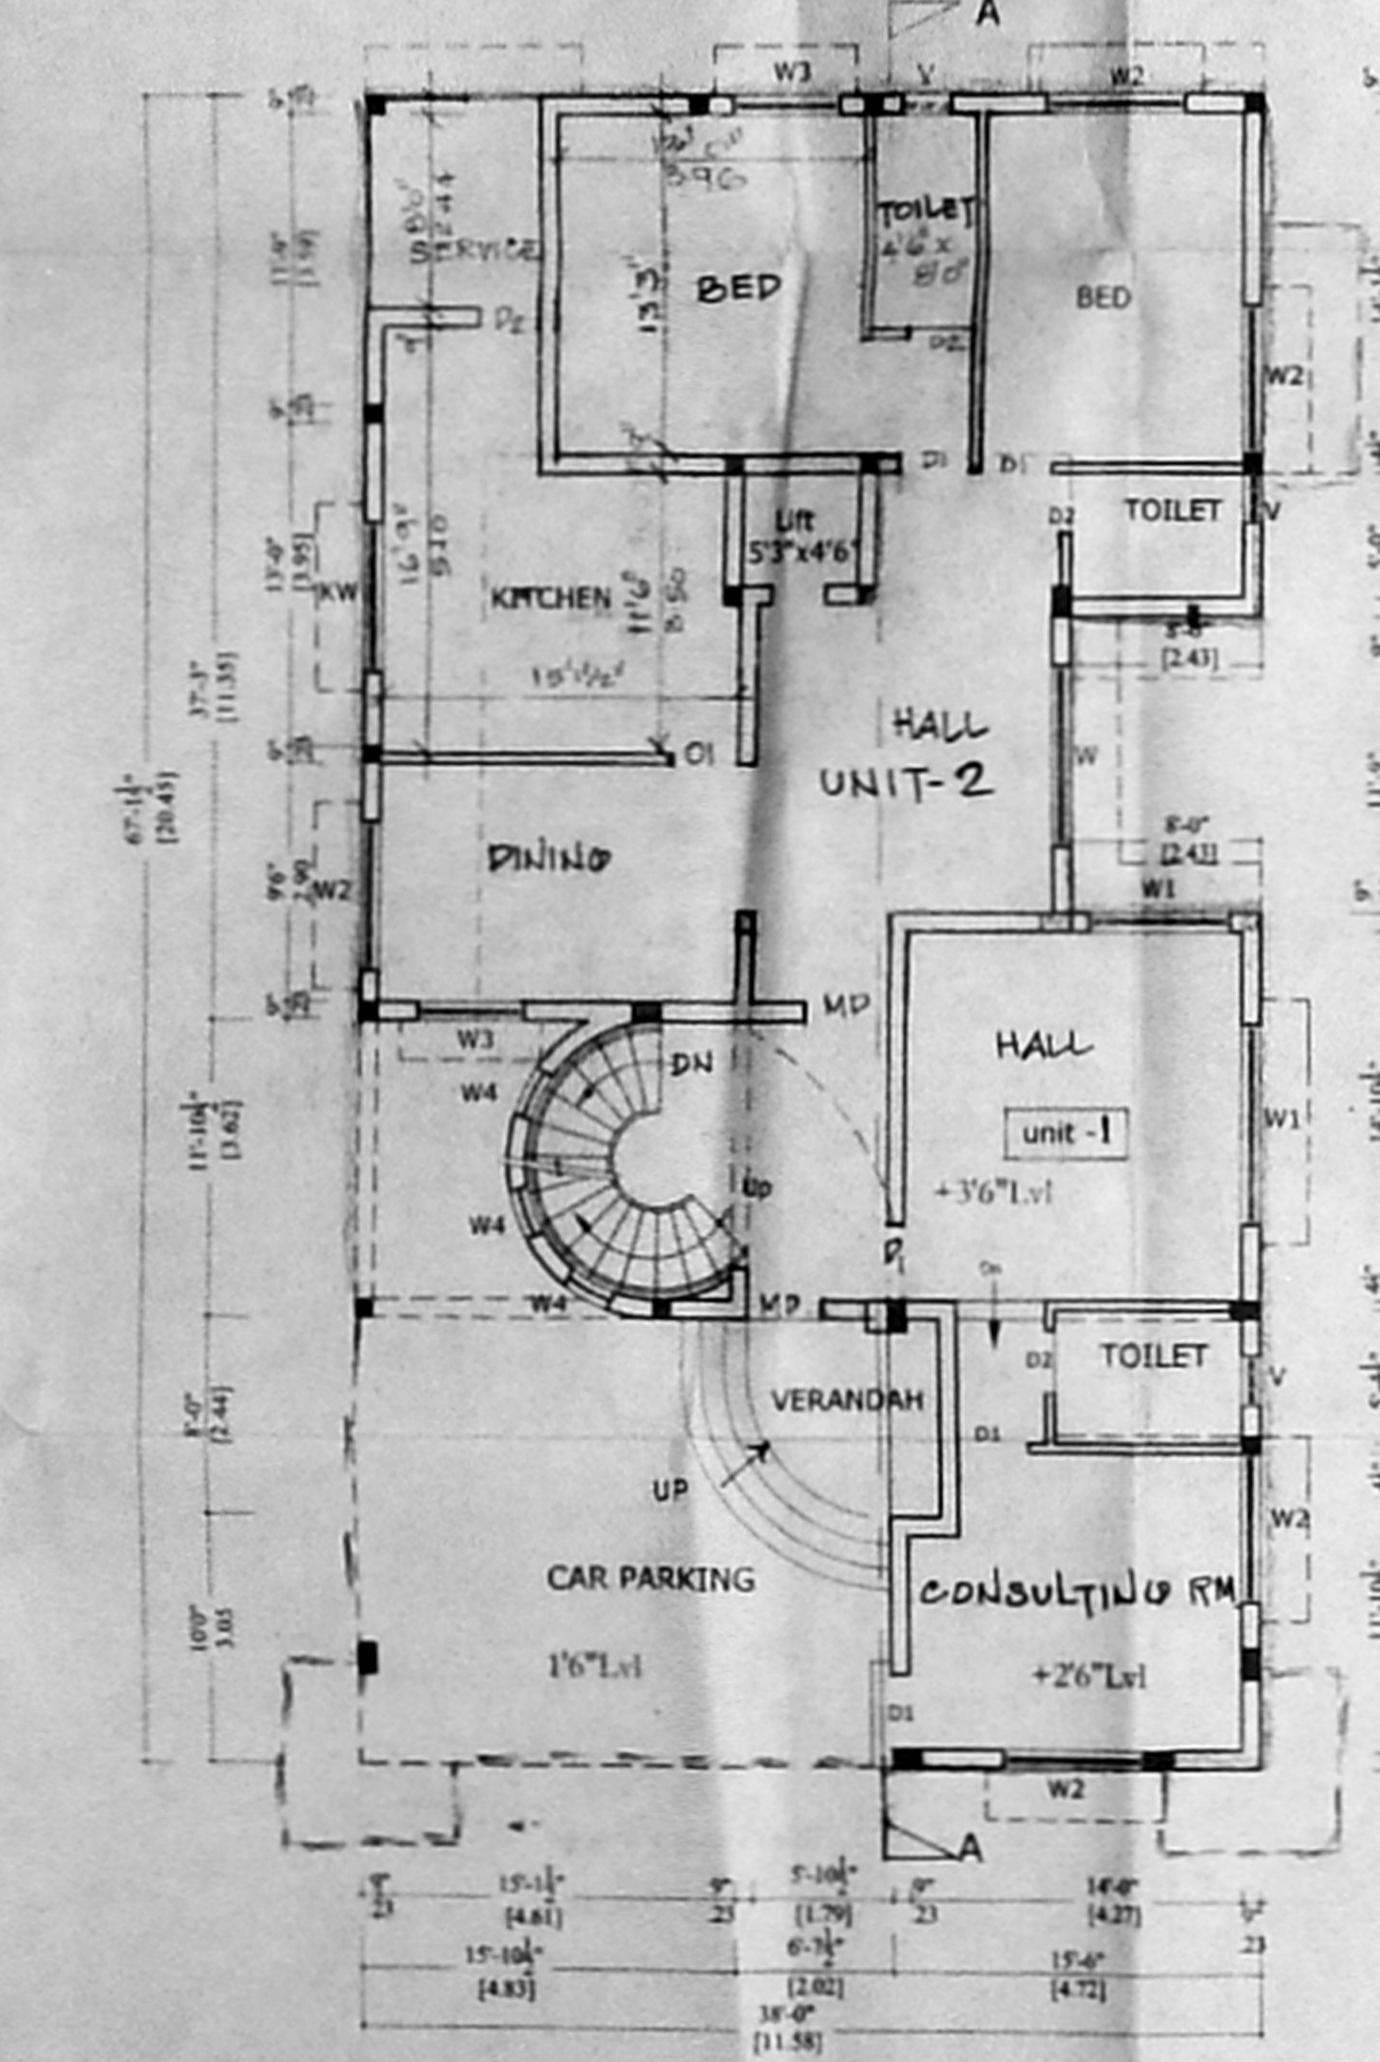

Ground floor plan

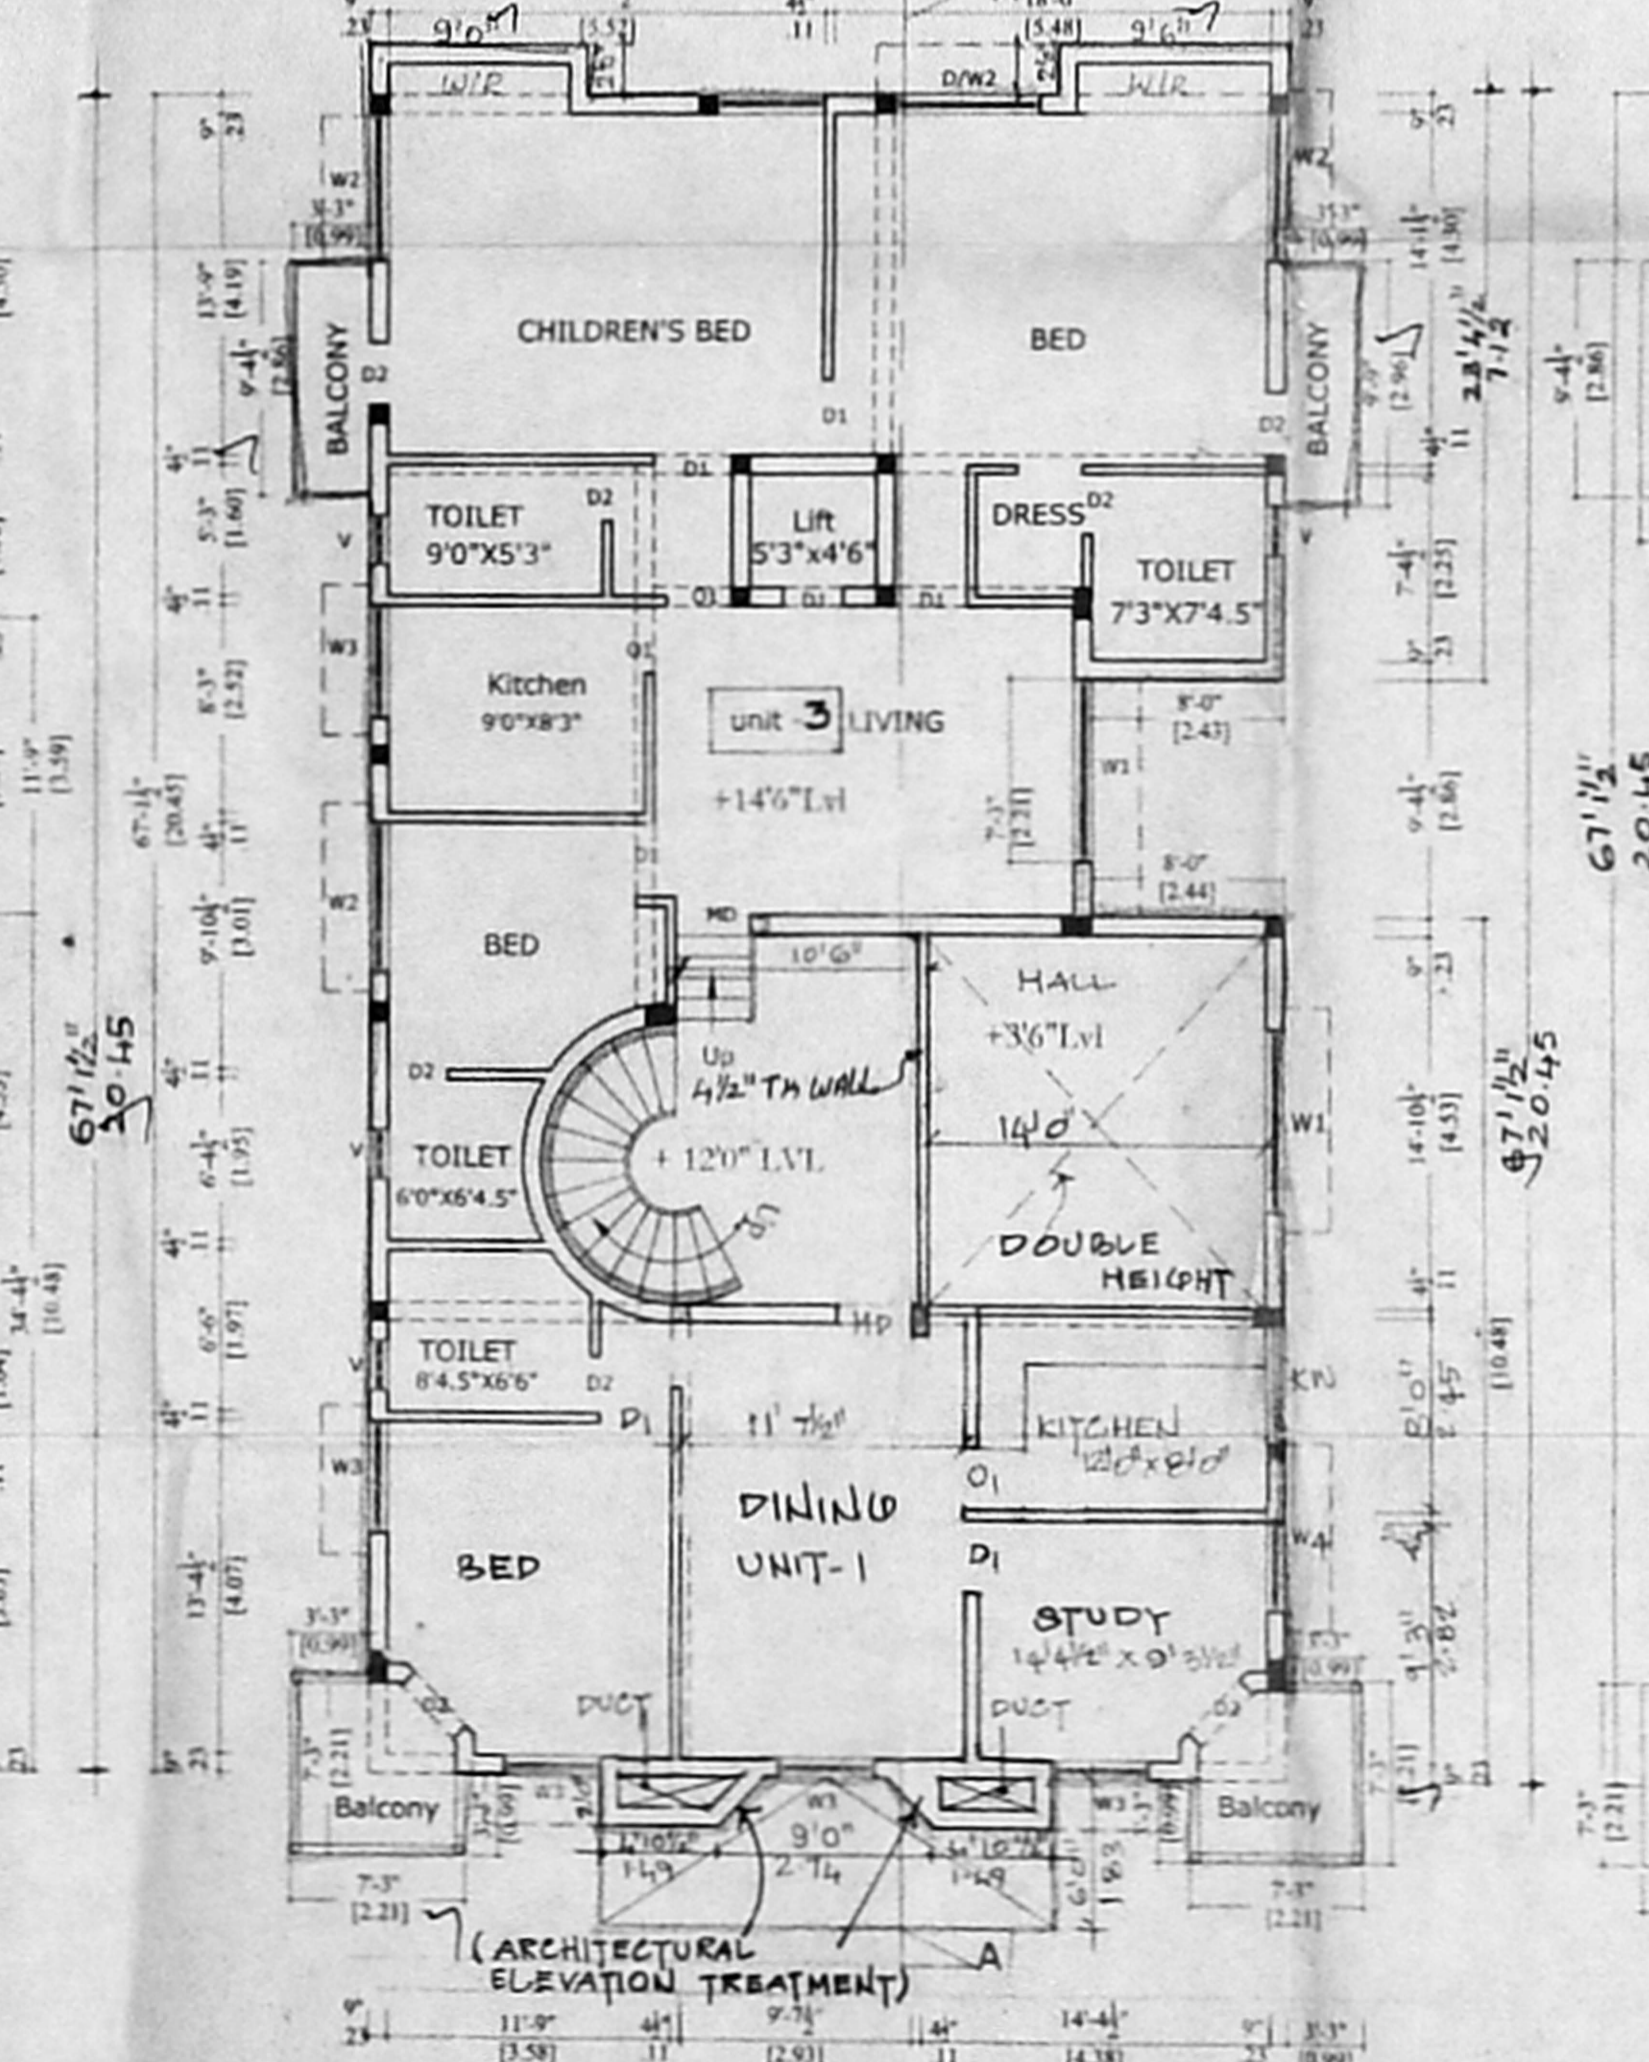

First floor plan

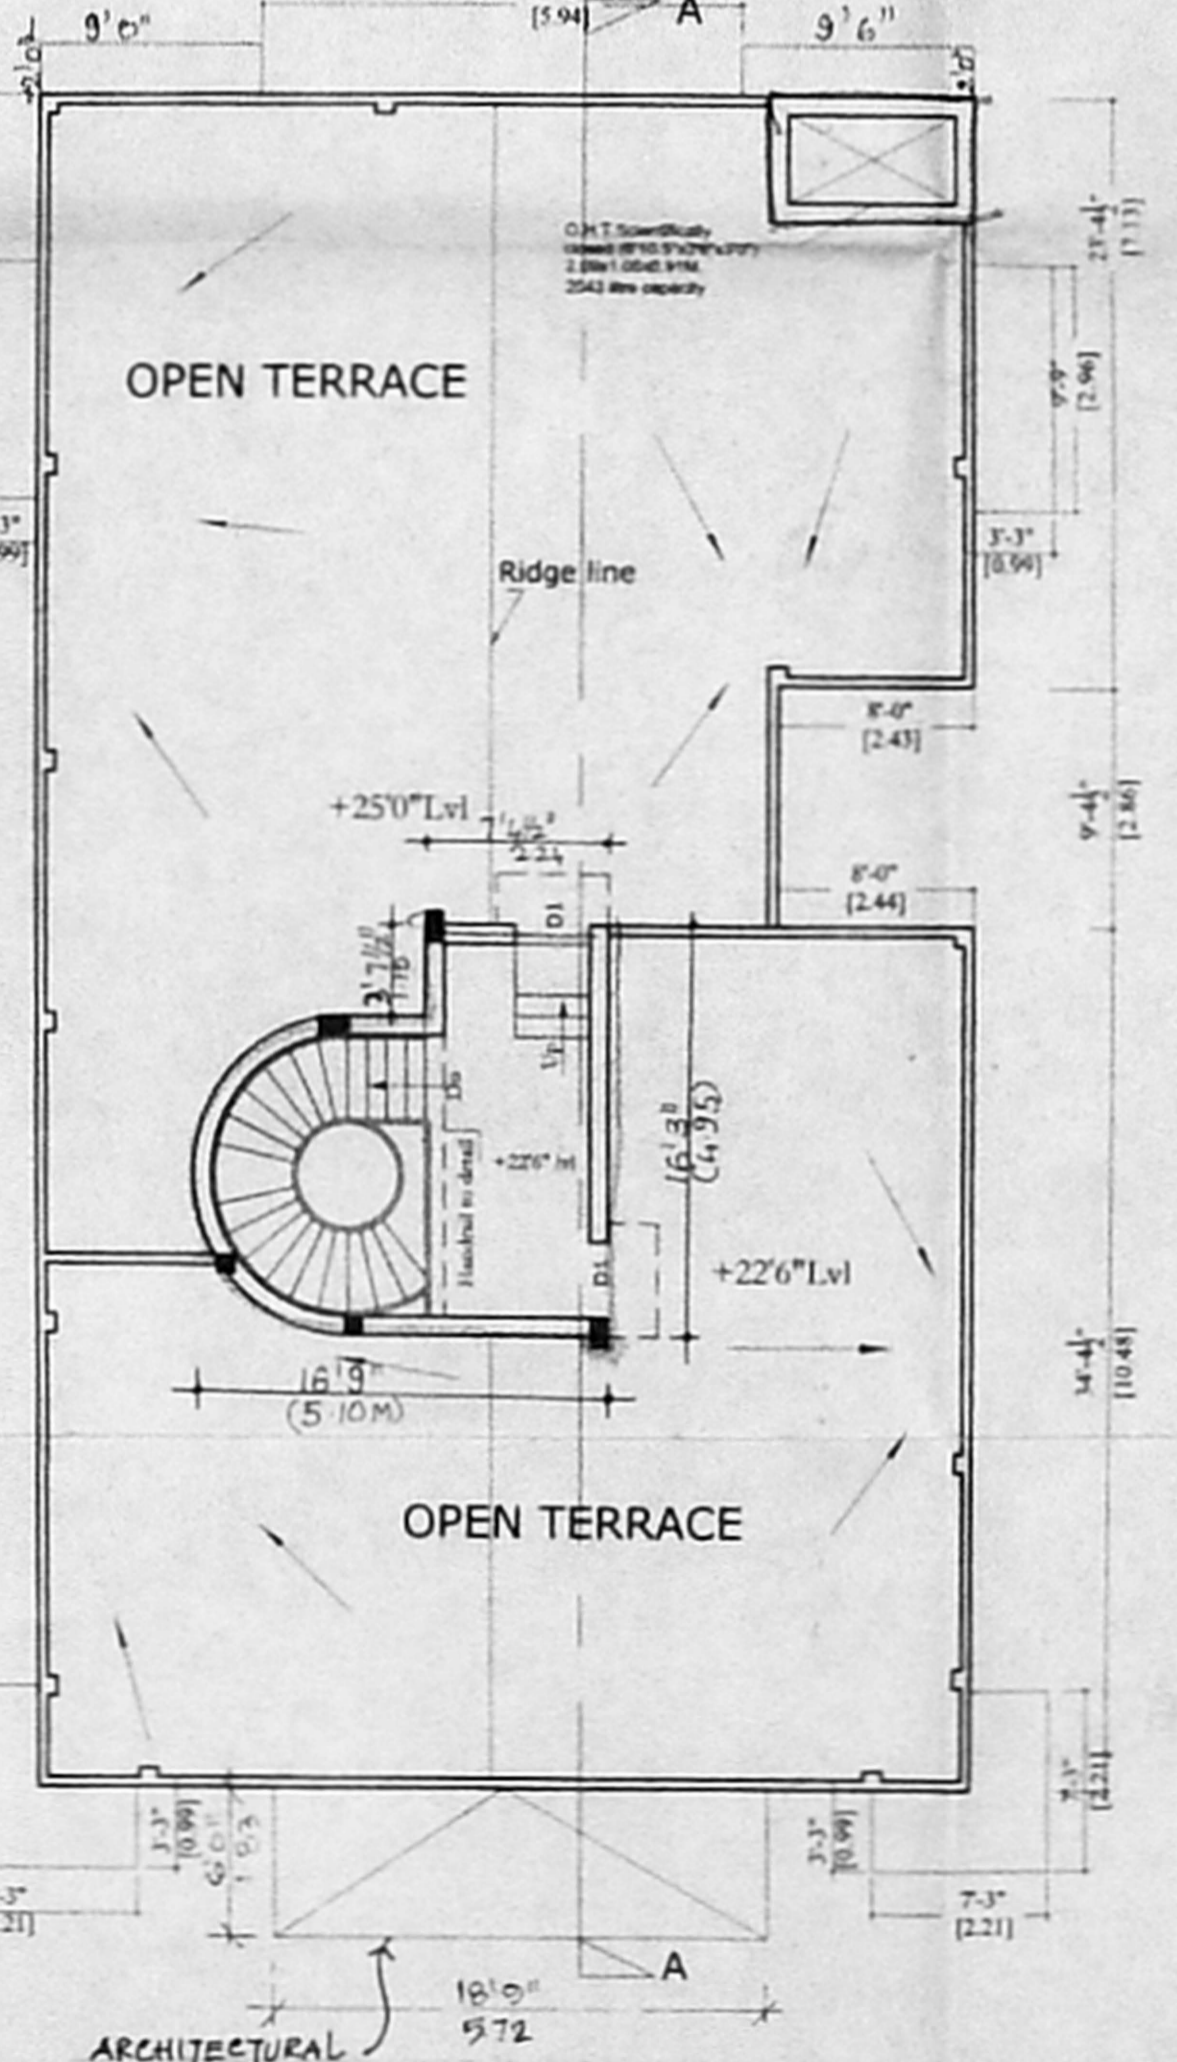

Terrace floor plan