



COMPOUND WALL DETAIL

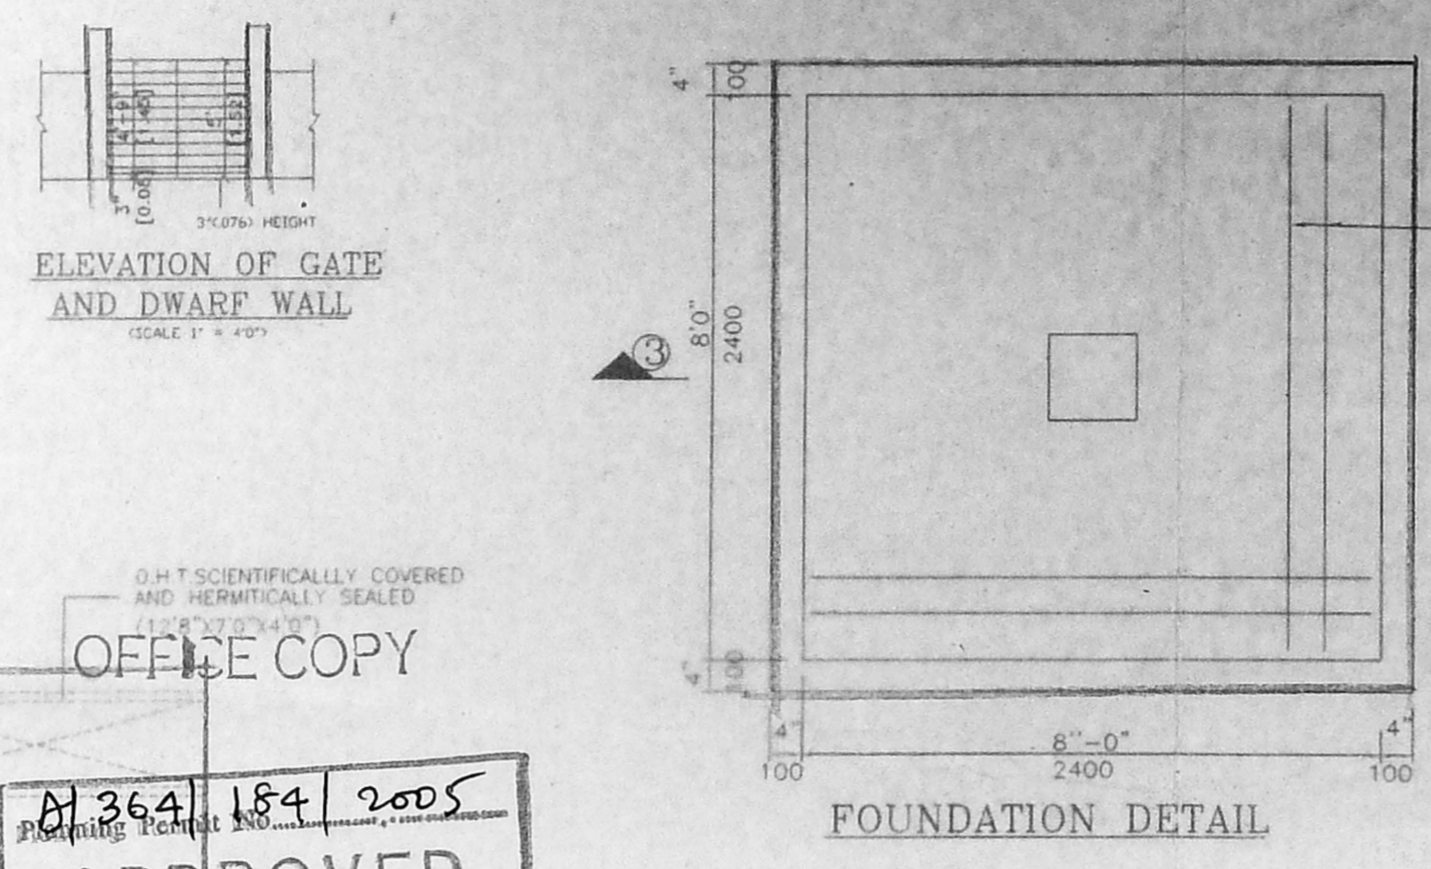


FOUNDATION DETAIL

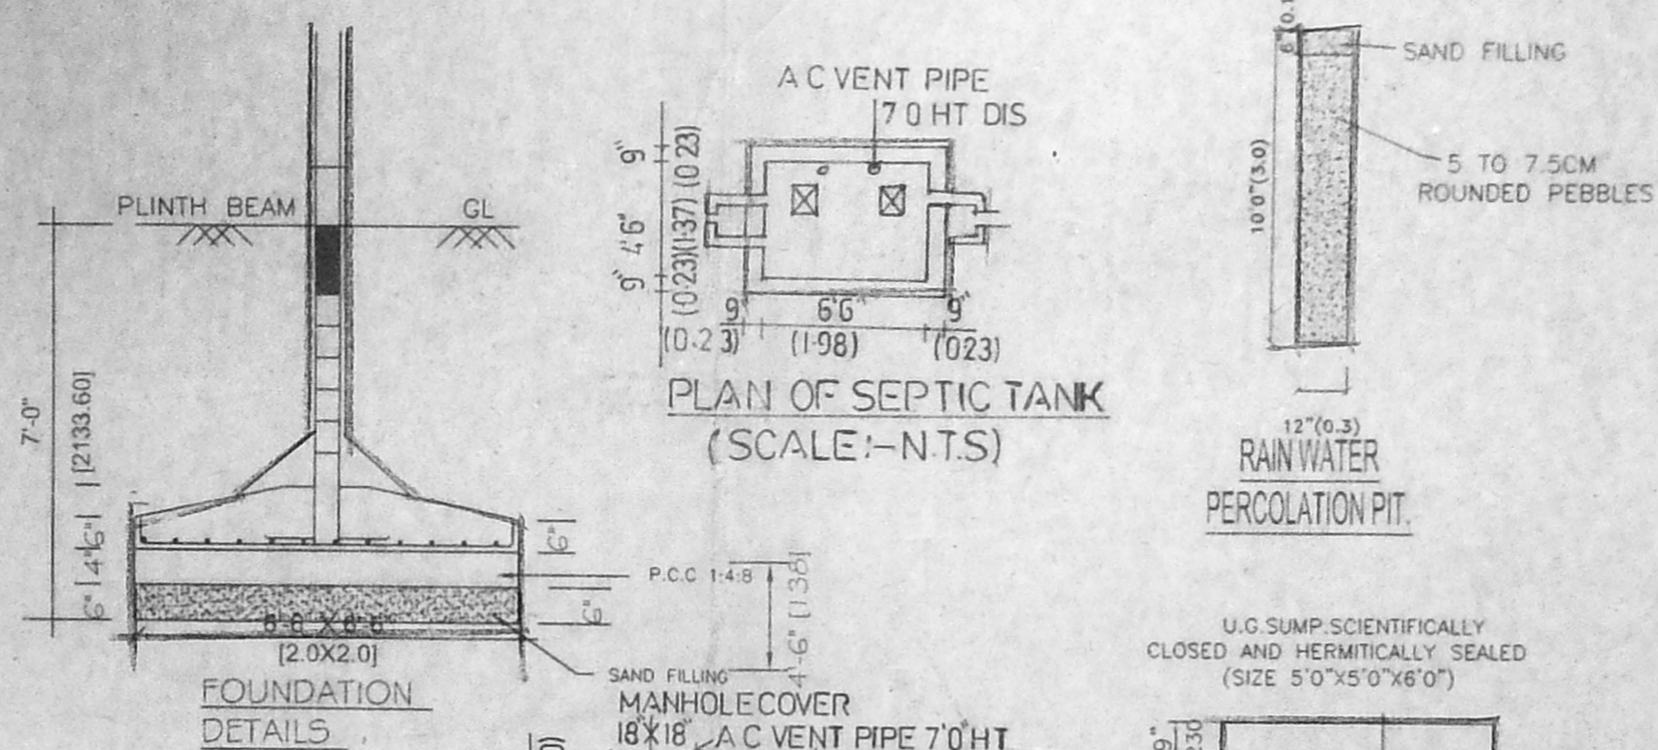

PLAN OF SEPTIC TANK (SCALE: 1/4" = 1'-0")

PLAN OF SUMP

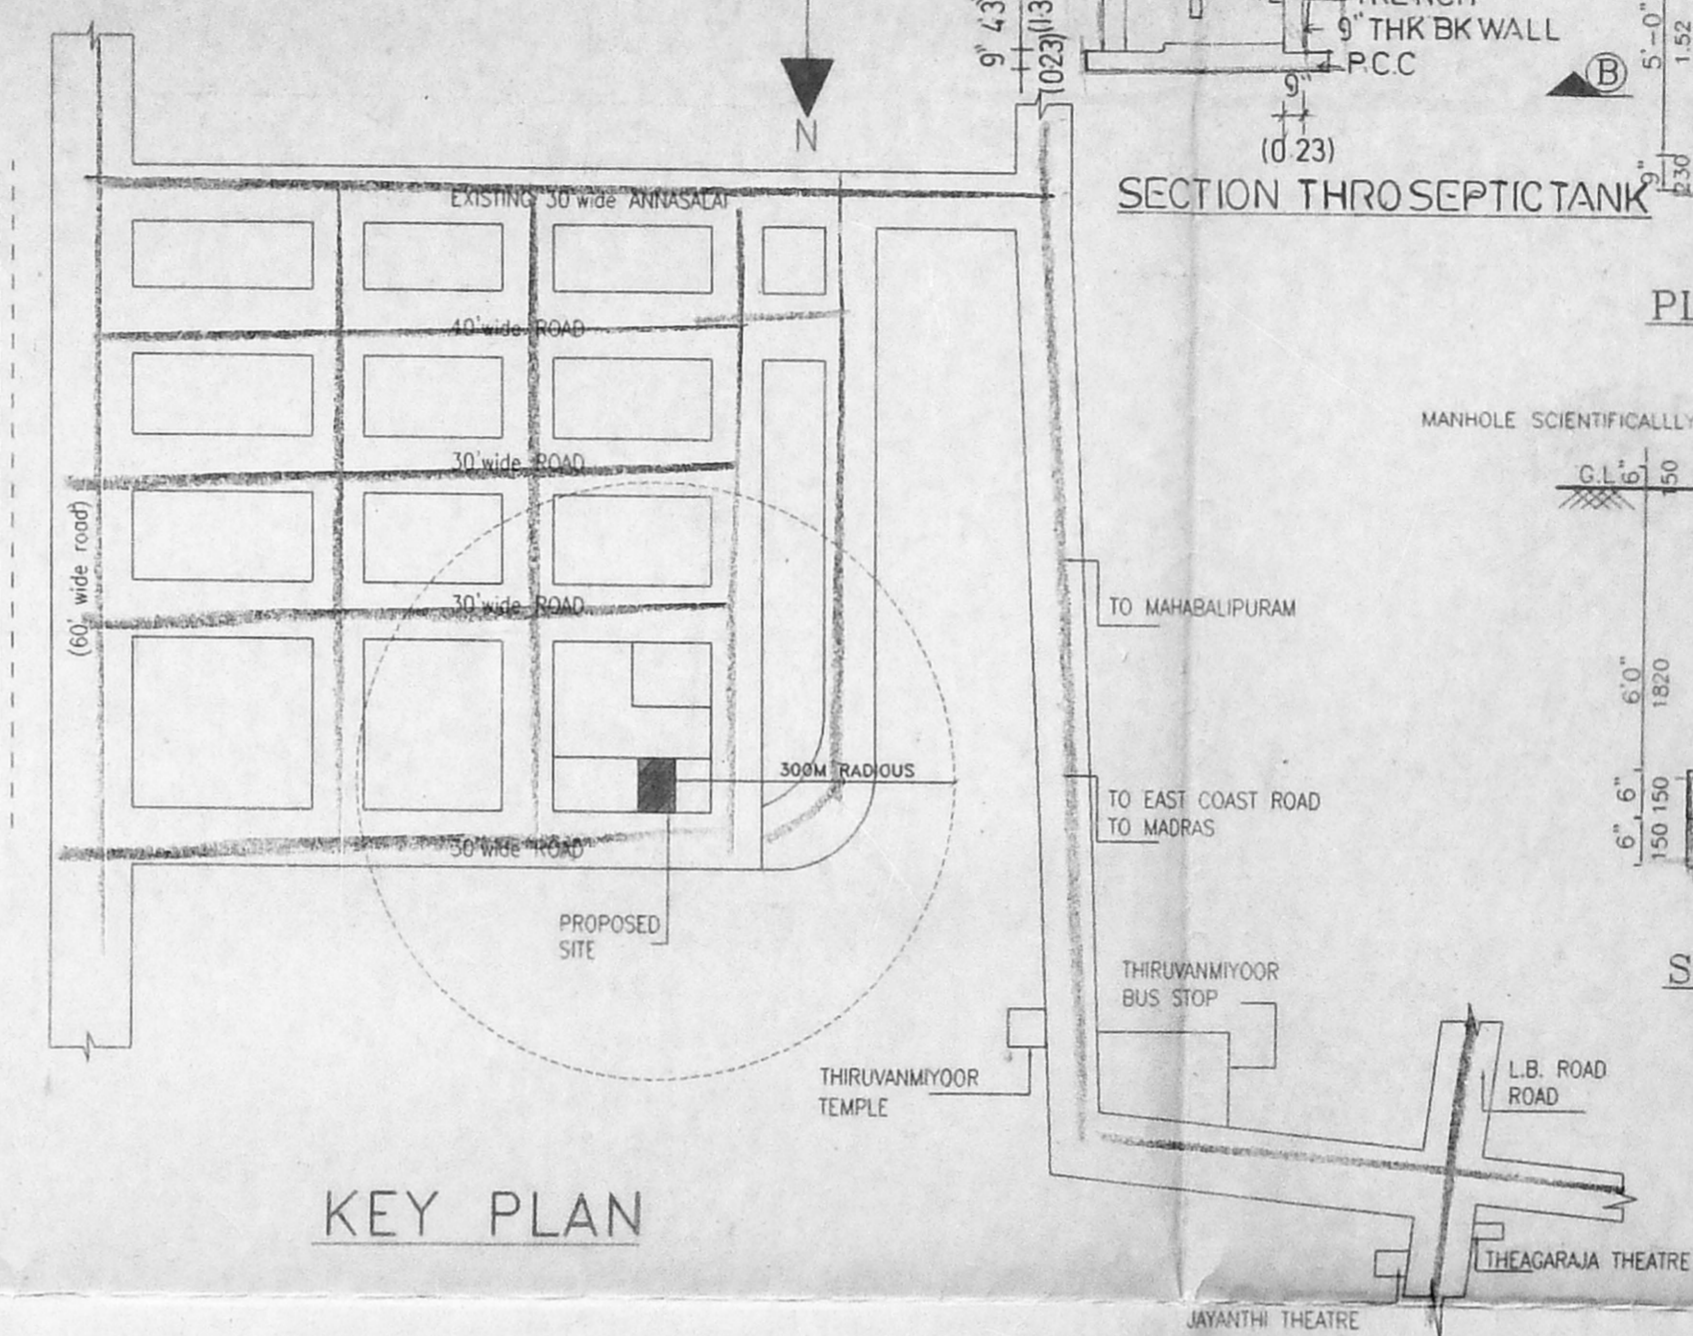

KEY PLAN

NORTH

C.M.A.C. CHENNAI

A.I. 395/2005

S. No. 1/1A2A OF PALLAVAKKAM VILLAGE, (S.No.1/353 AS PER PATT) PALAVAKKAM, CHENNAI.

PROPOSED RESIDENTIAL BUILDING P.P. IN PLOT NO. 26, AT GOLDEN SEA VIEW (PART-1) S.NO.1/1A2A OF PALLAVAKKAM VILLAGE, (S.No.1/353 AS PER PATT) PALAVAKKAM, CHENNAI.

**SPECIFICATION**

1. R.C.C FOUNDATION AND COLUMN FOOTING
2. BRICK WORK IN SUPER STRUCTURE AND PARAPET WALL IN CM 1:5
3. R.C.C IN PLINTH BEAM LINTEL SUNSHADE SLAB
4. MOSAIC FLOORING IN CM 1:3
5. PLASTERING OF WALL IN CM 1:4 CEILING IN CM 1:3
6. TWO COATS OF COLOUR OR WHITE WASHING
7. WEATHERING COURSE IN LIME WITH IN FLAT TILES TO SLOP

**NOTES:-**

ALL DIMENSIONS ARE IN FEET & INCH, MM.

**AREA STATEMENT**

LOT AREA (AS PER PATT)	2691.00	SQ.FT	250.00	SOM
PLOT AREA (AS PER DOC)	2920.00	SQ.FT	271.88	SOM
GROUND FLOOR (PART)	961.00	SQ.FT	89.30	SOM
FIRST FLOOR	1647.00	SQ.FT	153.01	SOM
SECOND FLOOR (PART)	725.00	SQ.FT	67.35	SOM
<b>TOTAL</b>	<b>3333.00</b>	<b>SQ.FT</b>	<b>309.63</b>	<b>SOM</b>

F.S.I : 1.23  
PLOT COVERAGE : 64.80%

**COLOUR INDEX**

PROPOSED	
ROAD	
BOUNDARY	

**JOINERY DETAILS**

MAIN DOOR	MD	3'6" x 7'0"
DOOR	D	3'0" x 7'0"
DOOR	D1	2'6" x 7'0"
KITCHEN WINDOW	KW	4'0" x 3'0"
WINDOW	W1	4'0" x 4'6"
WINDOW	W2	4'0" x 4'0"
FRENCH DOOR	FD	6'0" x 7'0"
VENTILATOR	V	2'0" x 2'0"


SCALE 1" = 8'0"  
DATE 05.12.2K.  
DRAWN W.O.C  
CHECKED

**SIGNATURE OF OWNER**


*Abhishek*

**SIGNATURE OF LICENSED SURVEYOR**


*Immanu*  
E. K. SELVAN,  
B.E. (CIVIL), AMIE, C. Eng (I), ATW,  
REGISTERED ENGINEER & APP. O. ED. VALUER,  
C.A.S. & I. LICENSED SURVEYOR,  
No. 600/20, 2015,  
Block No. 11/21 G. 11th BLOCK,  
PAIR EAST, S.E. A. 500 037,  
(SAR MGR ADARSH SCHOOL),  
P. LINE No. 26562050  
CELL No. 9841282050

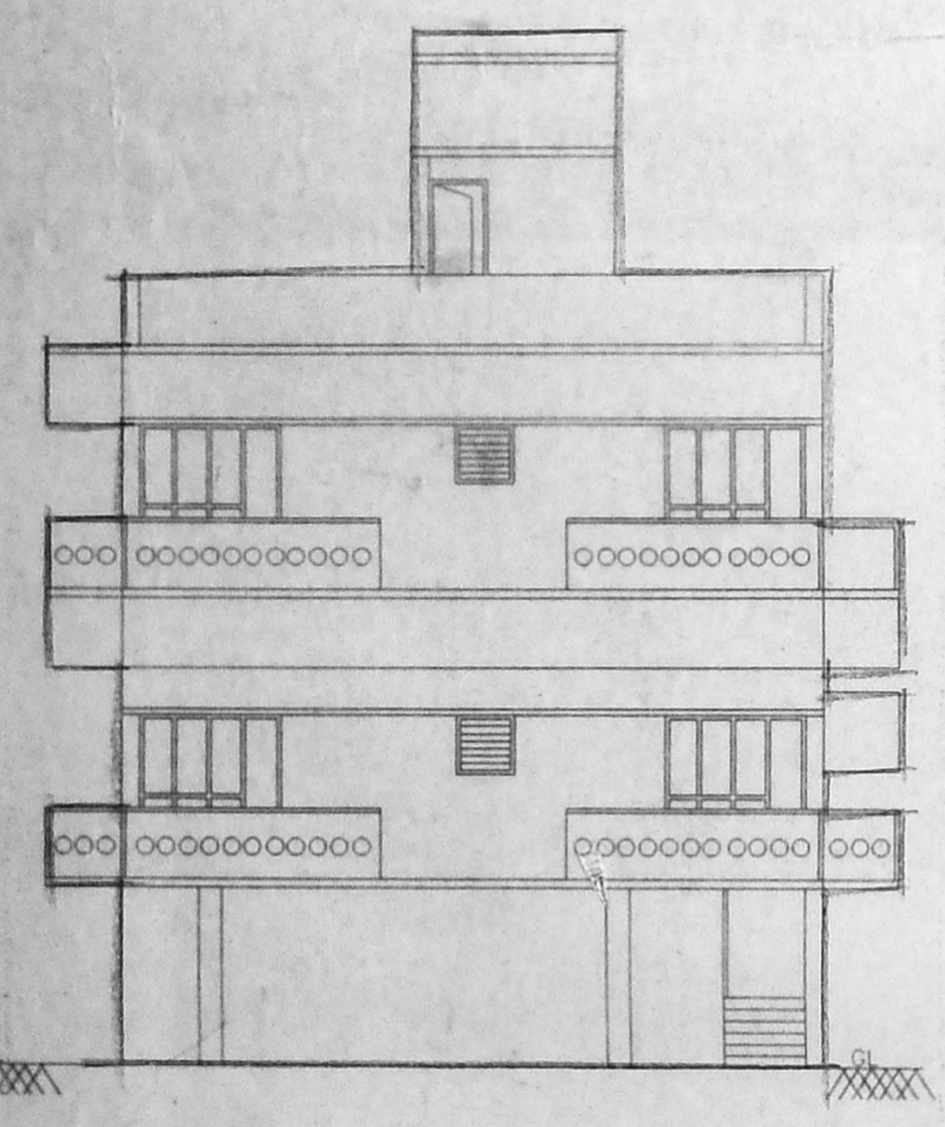


ELEVATION

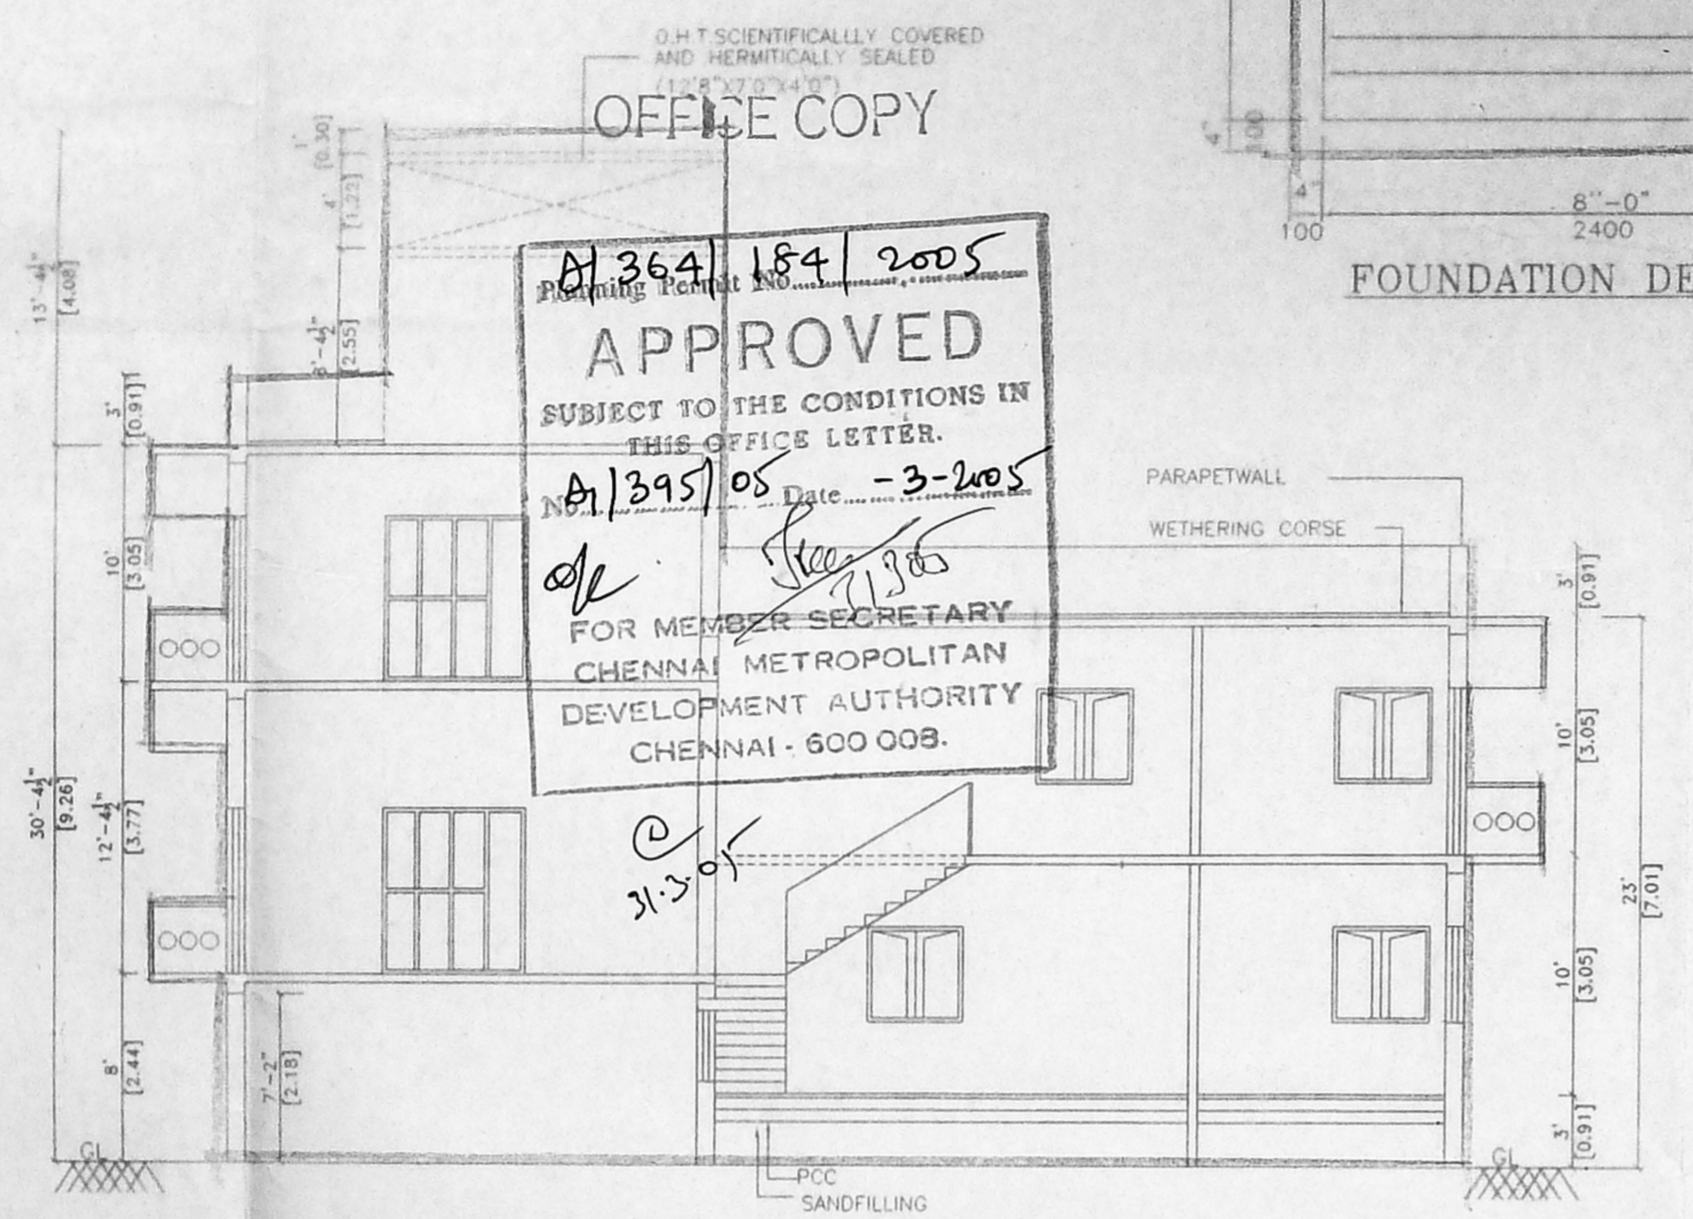


SECTION A-A

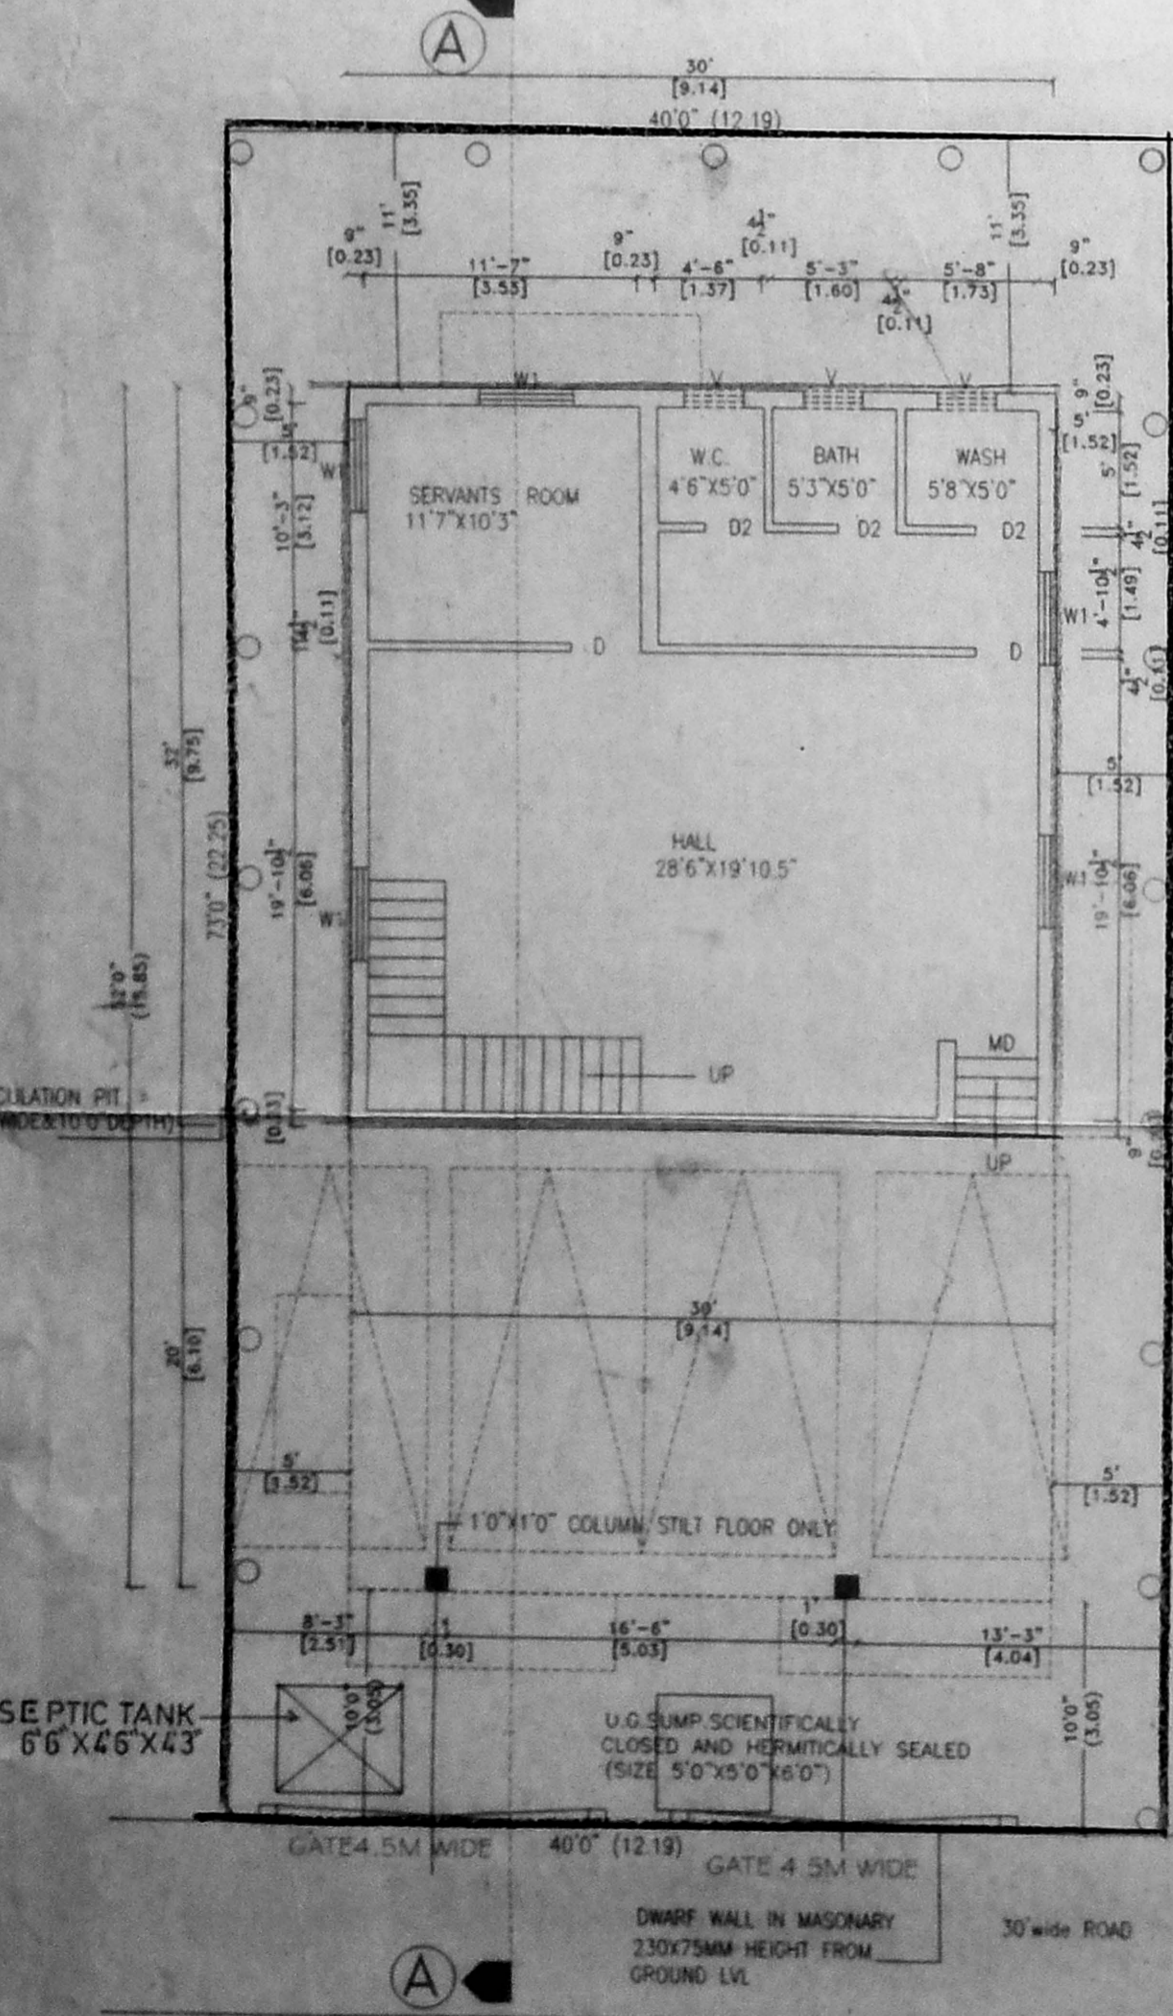


SITE CUM STILT/GROUND FLOOR (PART) PLAN

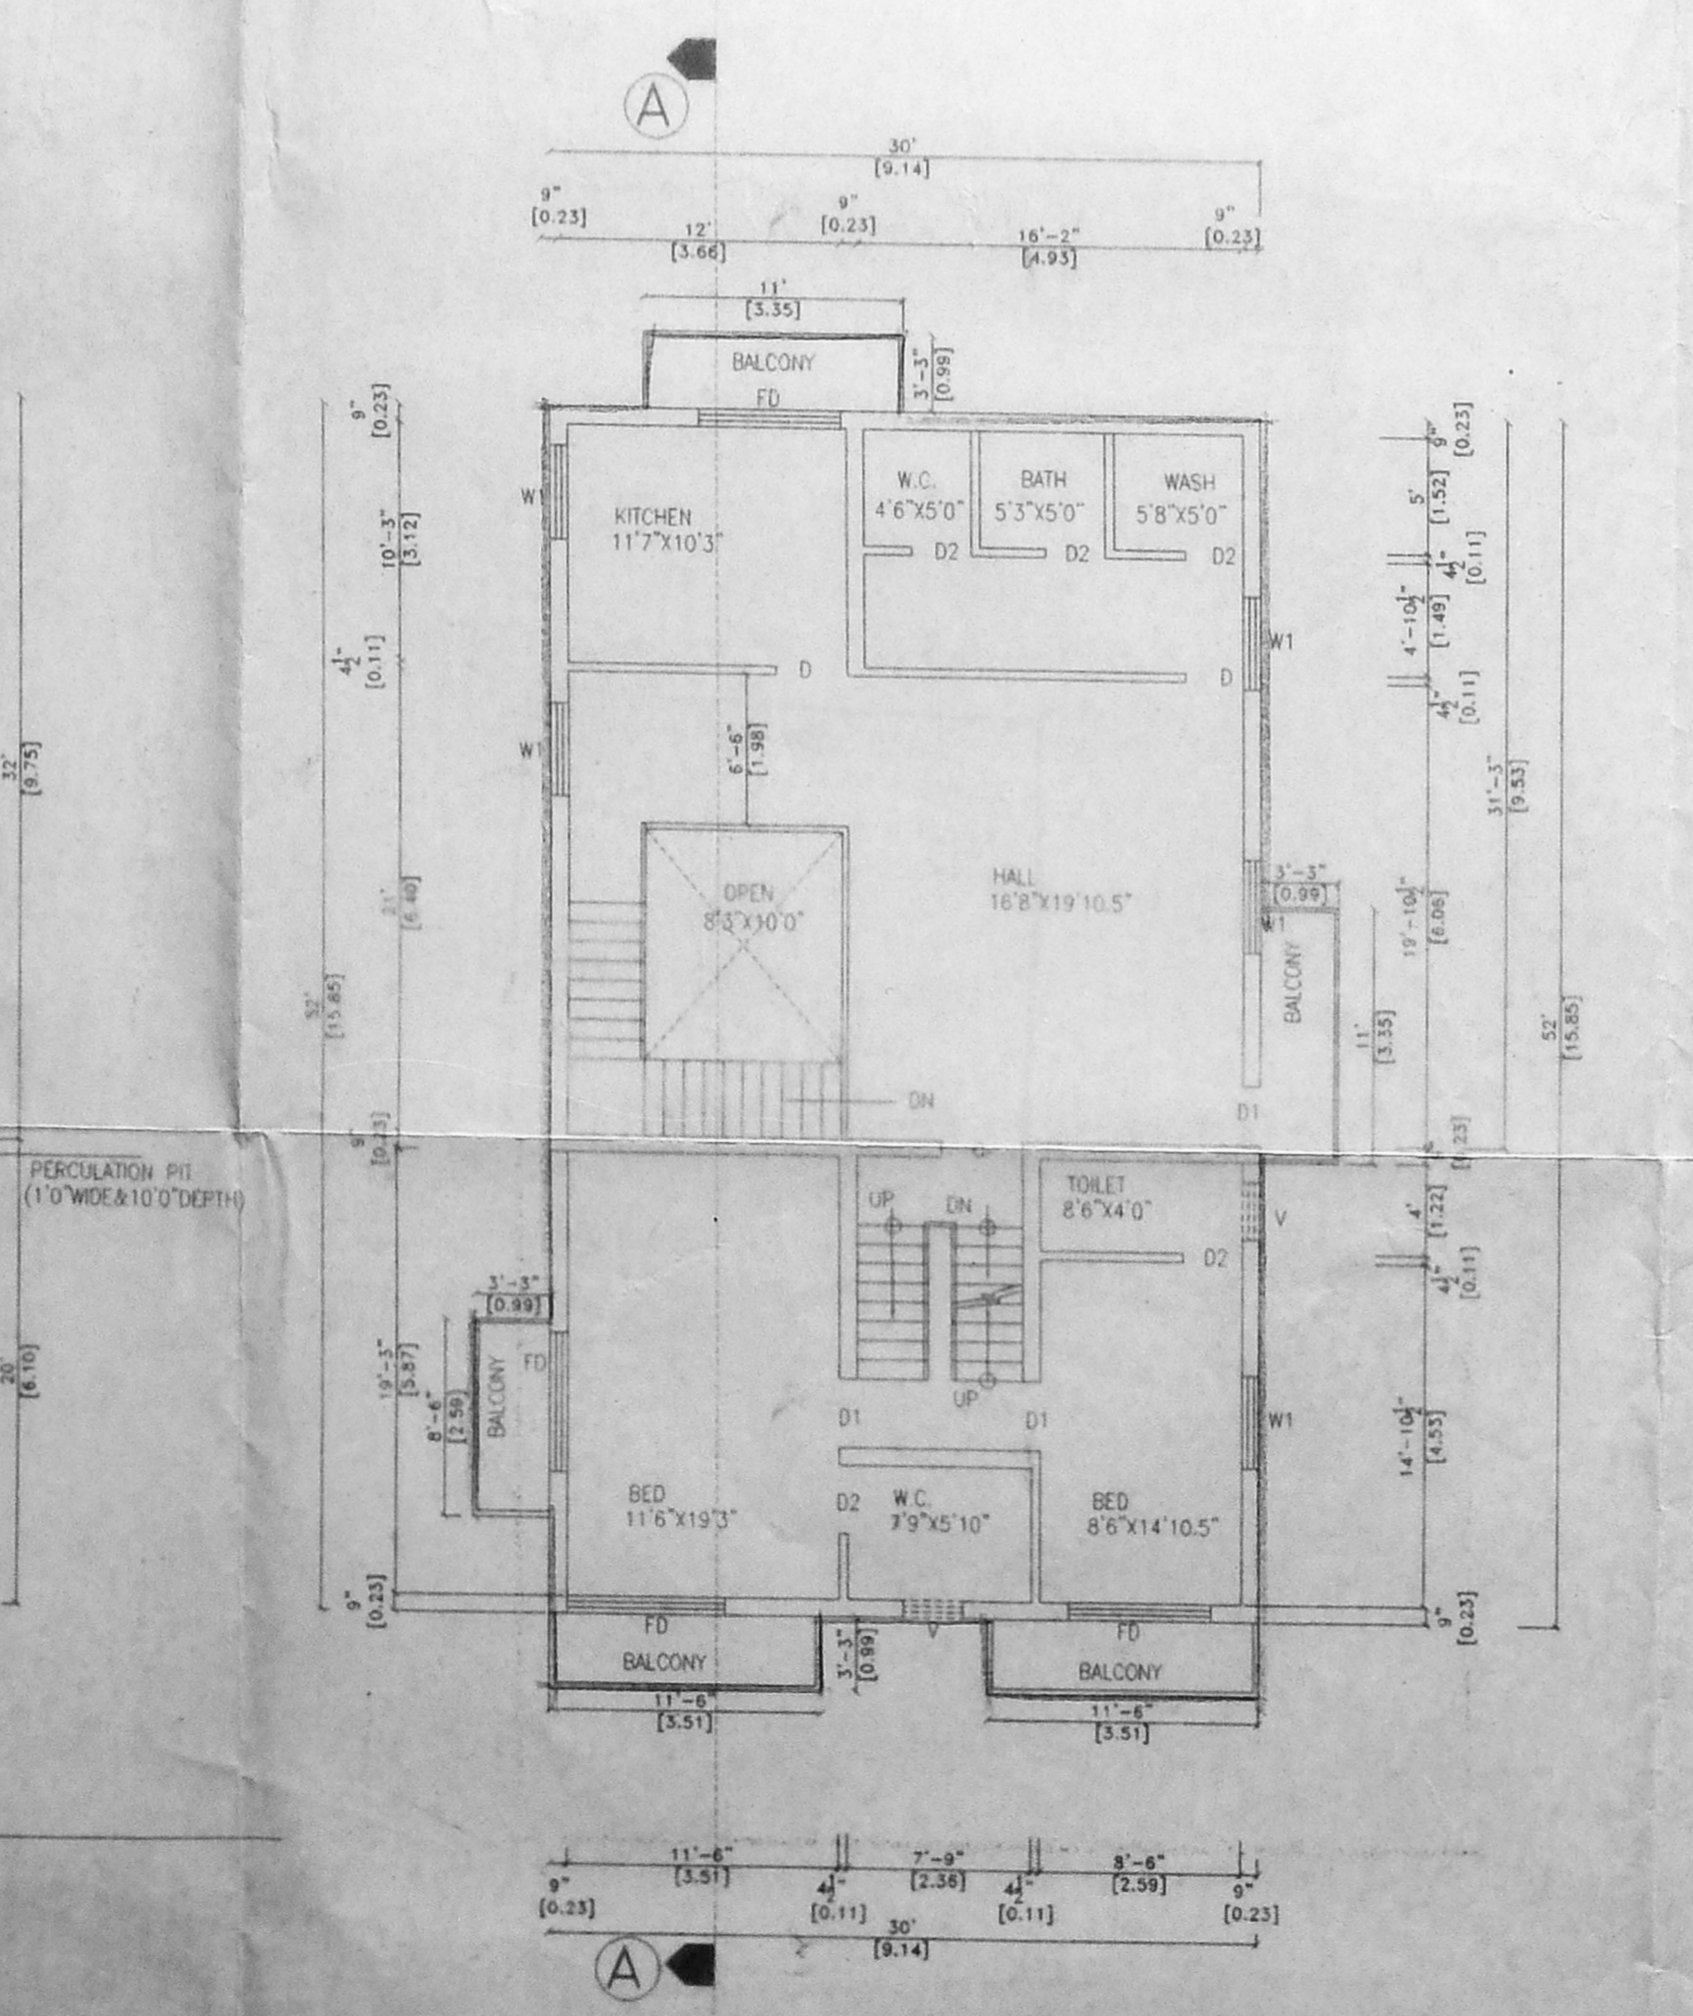

FIRST FLOOR PLAN

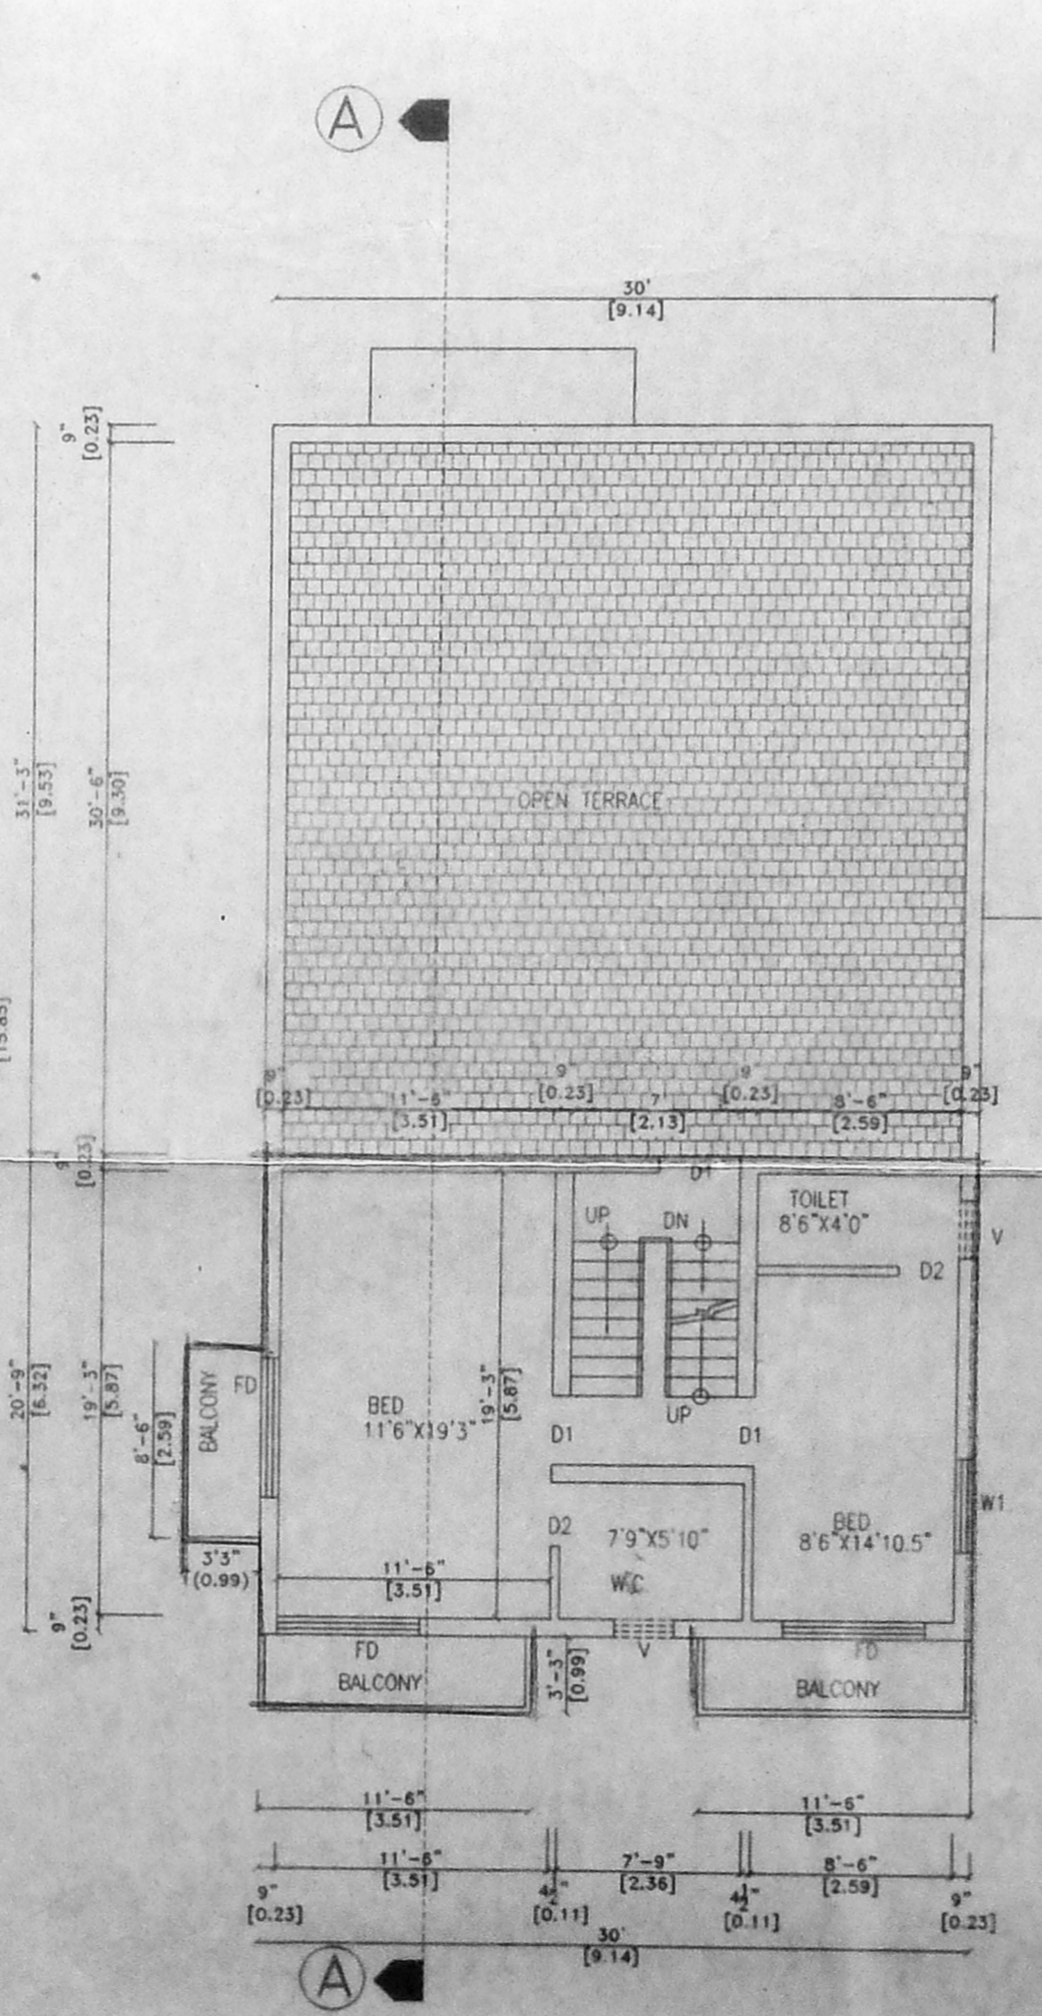

SECOND FLOOR PLAN (PART)

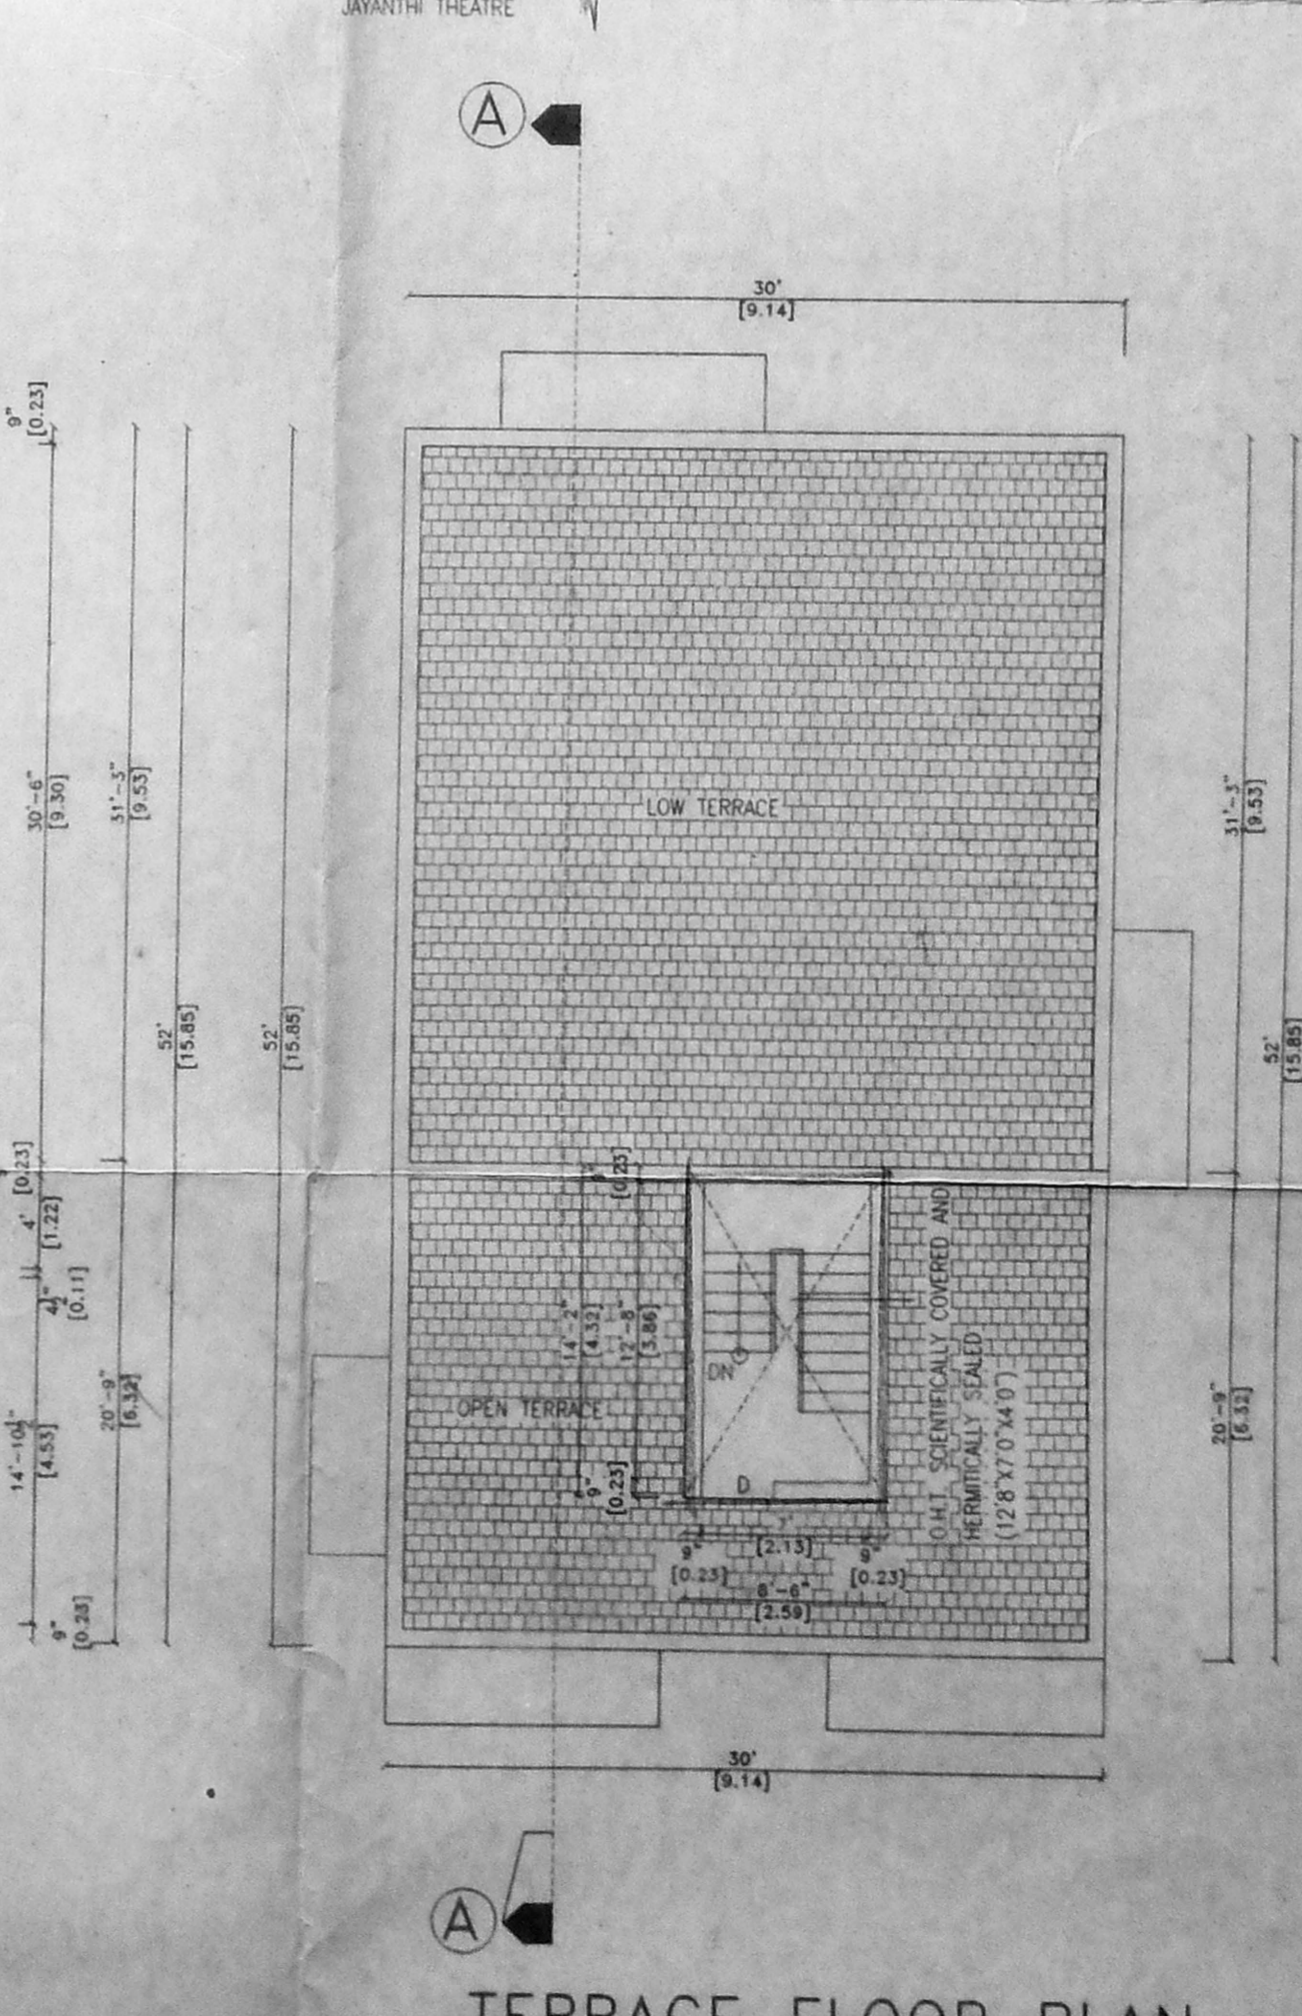

TERRACE FLOOR PLAN