

SCHEDULE OF JOINERY

MD	MAIN DOOR	3'3" x 7'0"	(1.0 x 2.10)
D	DOOR	3'0" x 7'0"	(0.91 x 2.10)
D1	DOOR	2'6" x 7'0"	(0.76 x 2.10)
W	WINDOW	6'0" x 4'0"	(1.83 x 1.22)
W1	WINDOW	4'0" x 4'0"	(1.22 x 1.22)
W2	WINDOW	4'0" x 3'0"	(1.22 x 0.91)
KW	KITCHEN WINDOW	4'0" x 3'0"	(1.22 x 0.91)
V	VENILATOR	2'6" x 2'0"	(0.76 x 0.61)

PLAN SHOWING THE PROPOSED RESIDENTIAL BUILDING AT DOOR NO:03, PLOT NO.21C, FIRST MAIN ROAD, JAGANATHAPURAM, VELACHERY, CHENNAI-42.




S.NO: 440 PART & 441 PART, VELACHERY VILLAGE.

SUBDIVISION APPROVED VIDE: 50/010/709/2004 DATED: 21/11/2004

AREA STATEMENT

	SQ.FT	SQ.M
PLOT EXTENT -	2633.07	244.71
GROUND FLOOR AREA	746.92	69.48
FIRST FLOOR AREA	1704.24	158.53
SECOND FLOOR AREA	923.44	85.90
TOTAL BUILTUP AREA	3374.60	313.91
F.S.I	1.28	
PLOT COVERAGE -	64.72%	

COLOUR INDEX


-  PROPOSED
-  ROAD
-  SITE BOUNDRY

SCALE: 1" = 80' (1:100)  
ALL DIMENSIONS ARE IN FEET AND INCHES & METRES


SIGNATURE OF THE OWNER

SIGNATURE OF THE LICENSED SURVEYOR


G. DEIVASIGAMANI, D.C.  
CLASS-I LICENSED SURVEYOR No. 98  
RTD CH F D MAN  
MIN OF DEFENCE.  
CORPORATE & CIVIL ENGINEERING CONSULTANTS  
185 PAPER MILLS ROAD  
PERAVALLUR, CHENNAI-600016

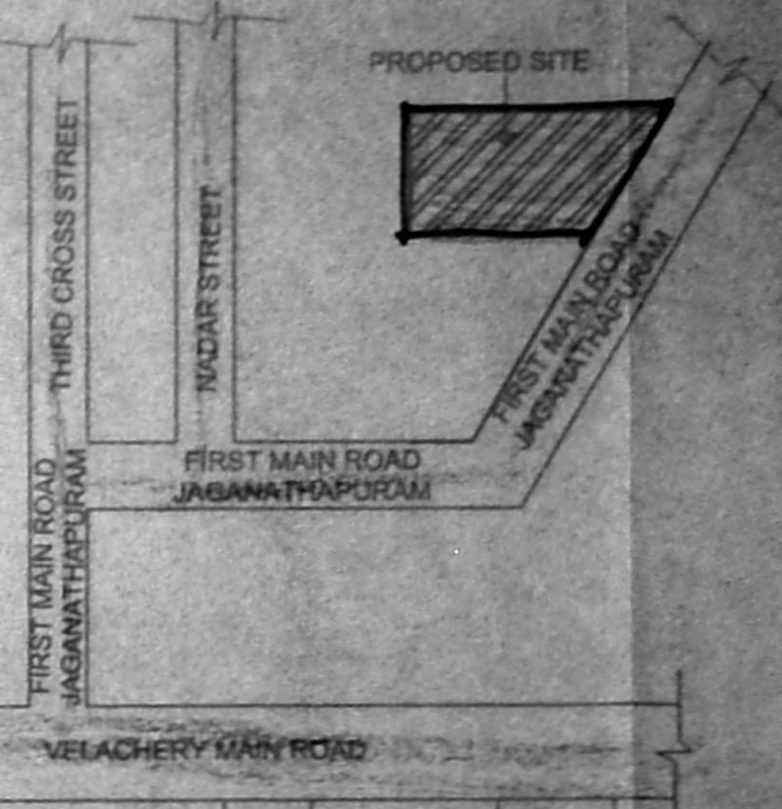


KEY PLAN (NOT TO SCALE)

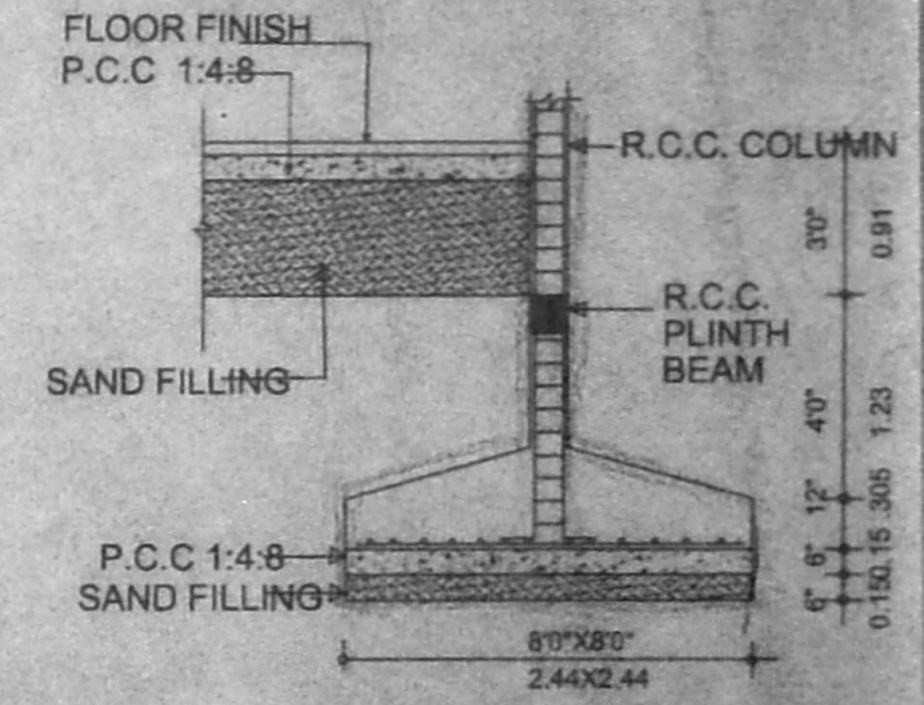


FOUNDATION DETAILS (SCALE= 1"=40")

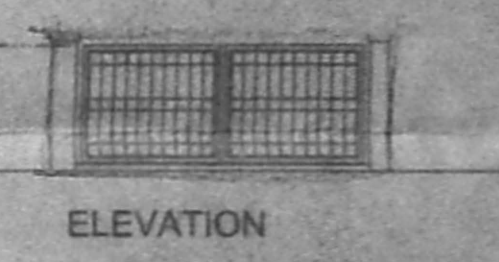


ELEVATION

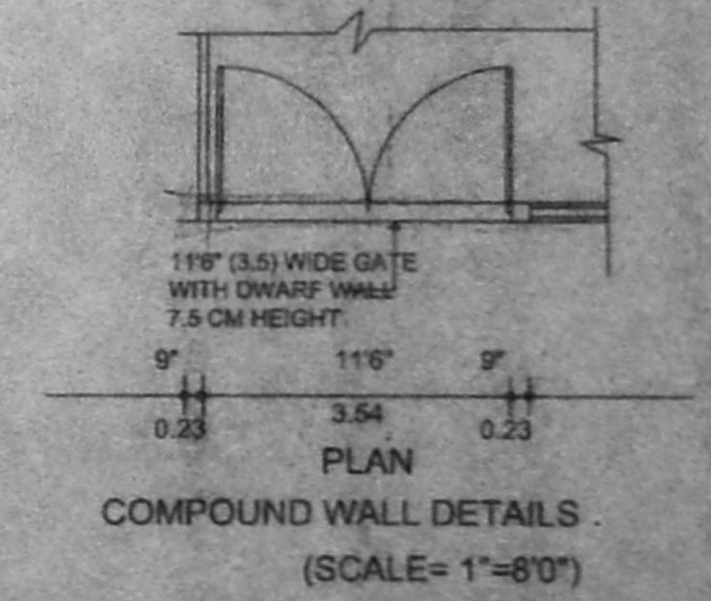


COMPOUND WALL DETAILS (SCALE= 1"=80")

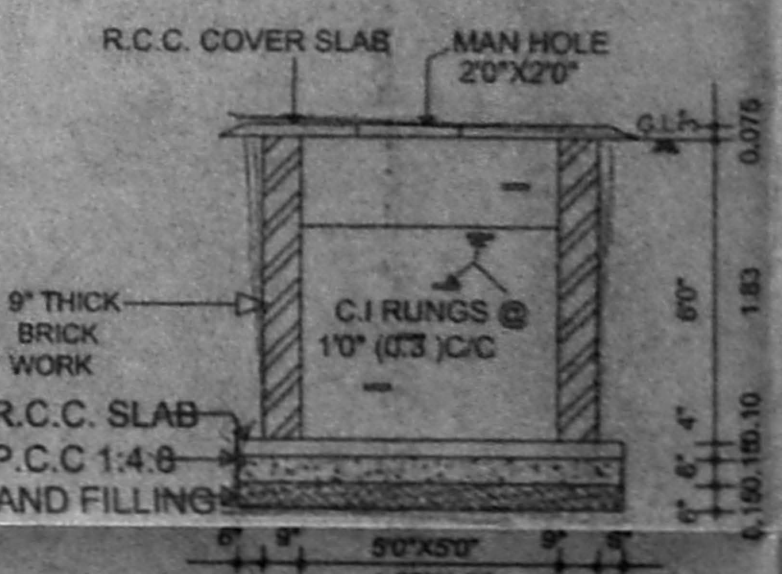

SECTION

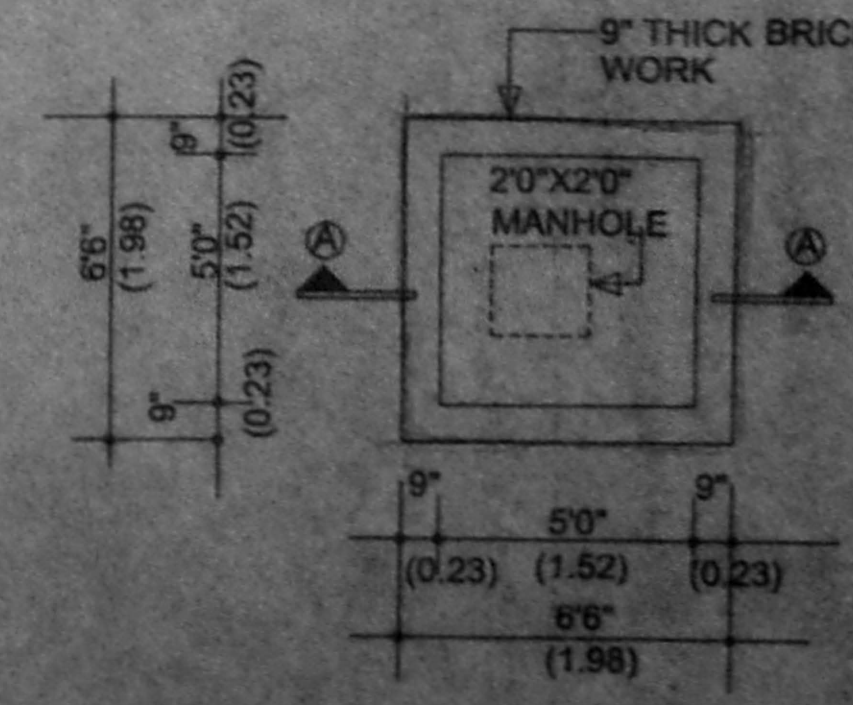


SECTION

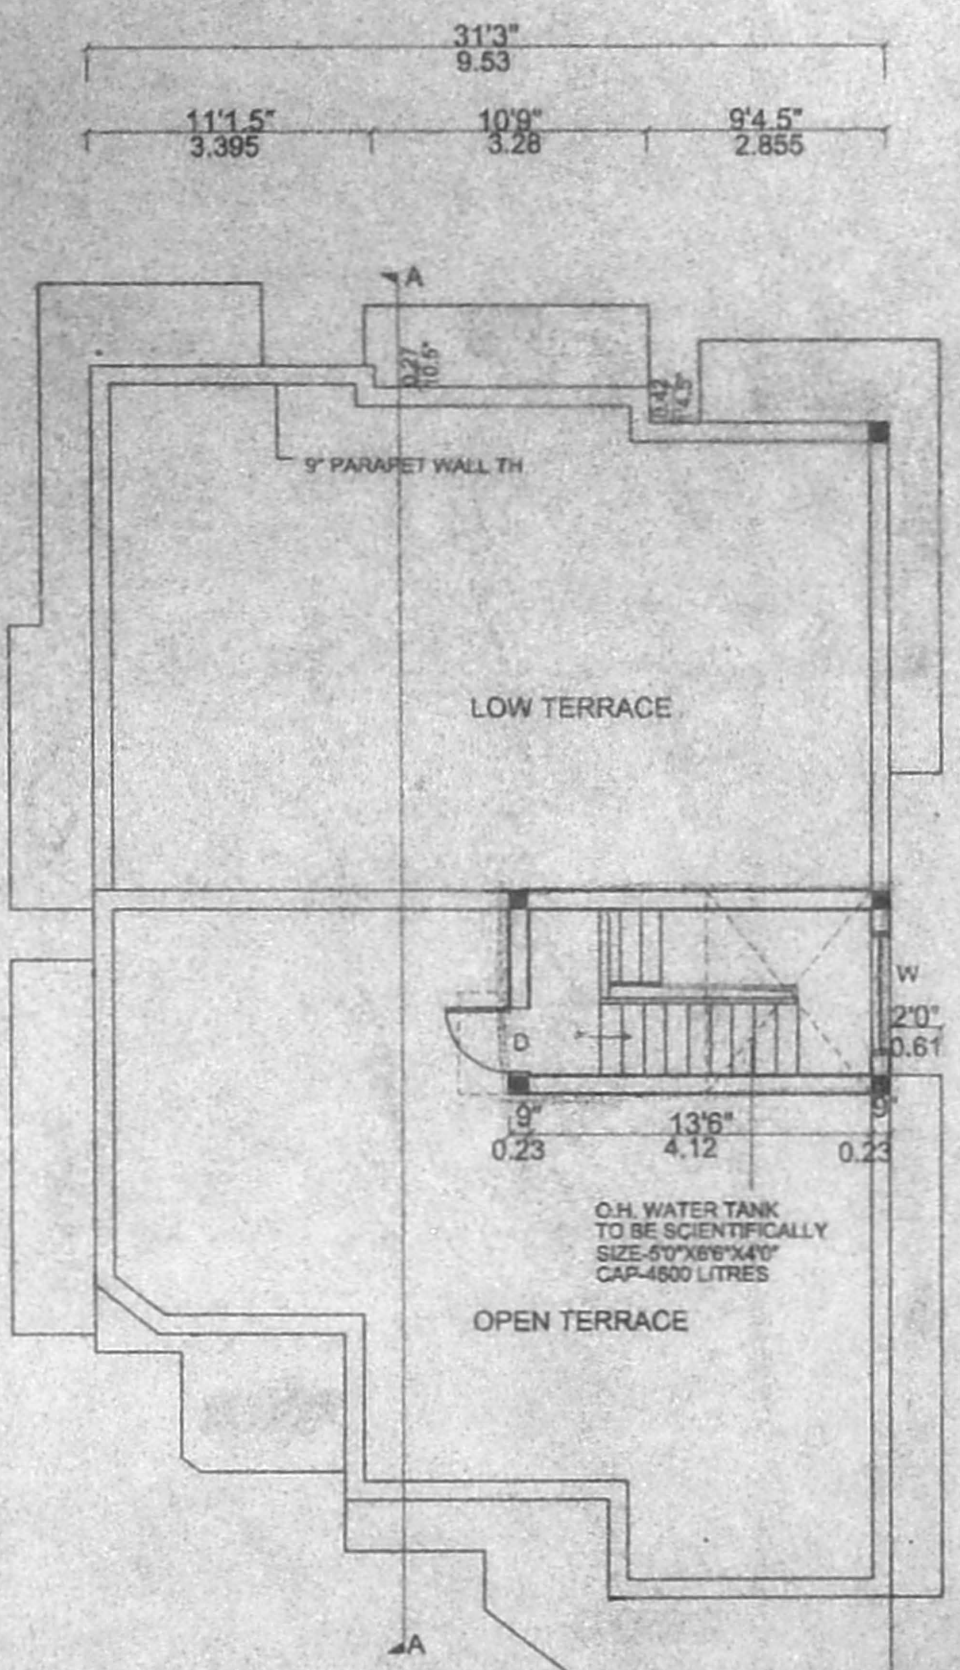


TERRACE FLOOR PLAN

SECTION OF PERCOLATION PIT (SCALE= 1"=40")

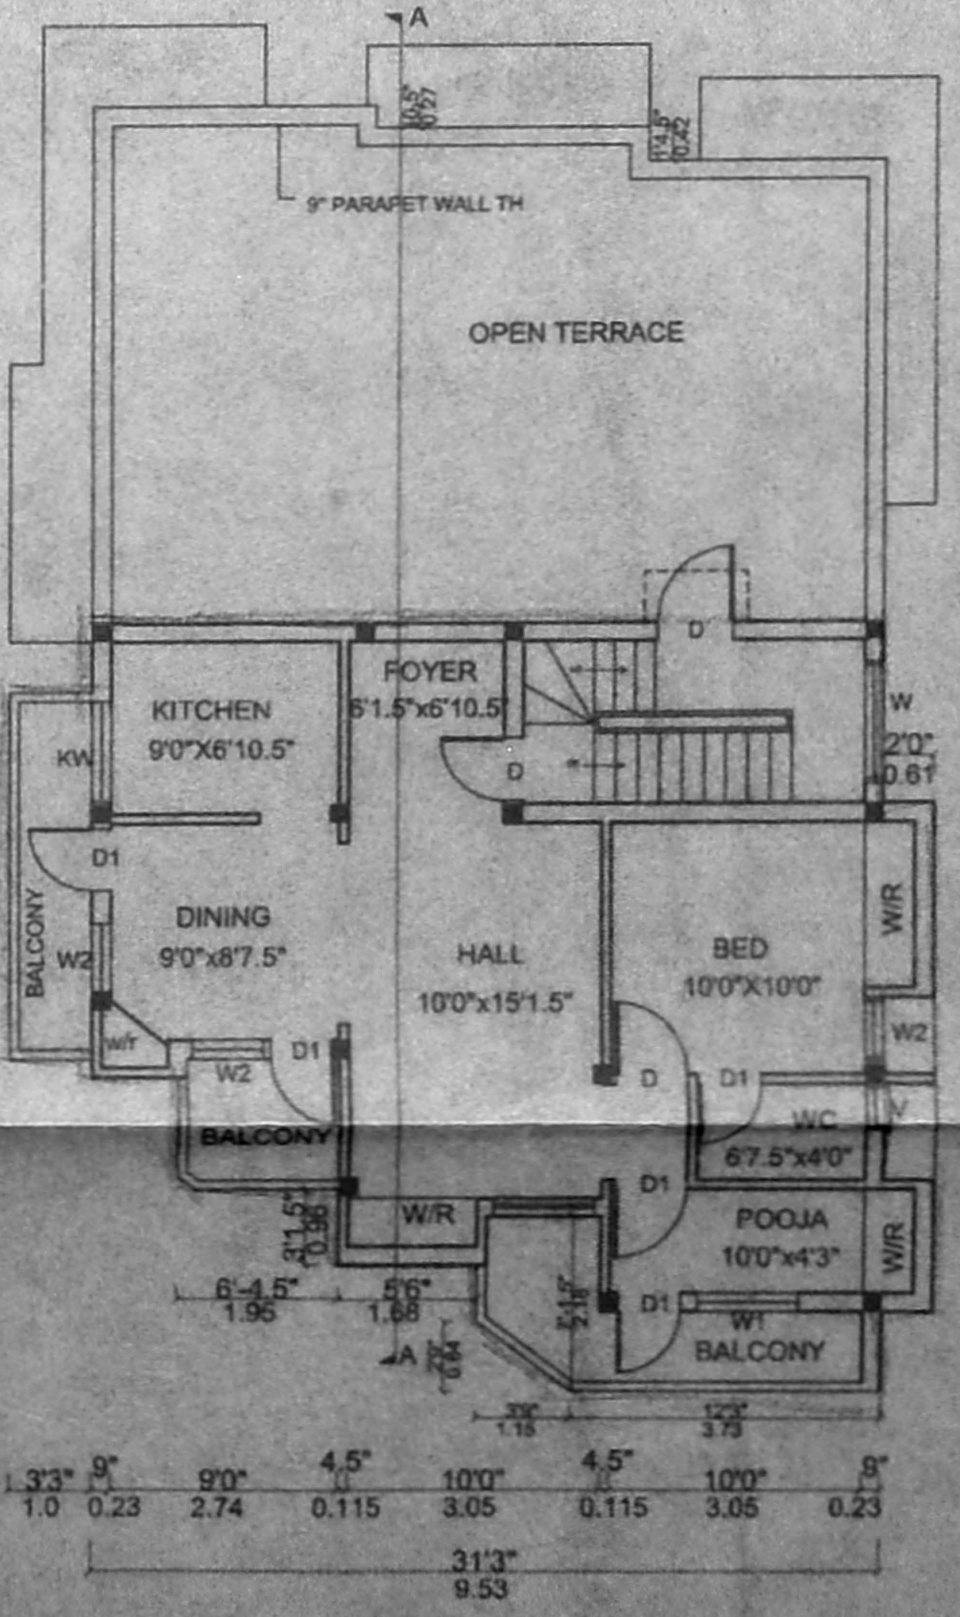


SECOND FLOOR PLAN (PART)


OFFICE COPY  
A 351/171/2005  
Planning Form 3/2  
APPROVED  
SUBJECT TO THE CONDITIONS IN THIS OFFICE LETTER.  
No. A1/396/2005-3-2005  
FOR MEMBER SECRETARY  
CHENNAI METROPOLITAN  
DEVELOPMENT AUTHORITY  
CHENNAI - 600008.

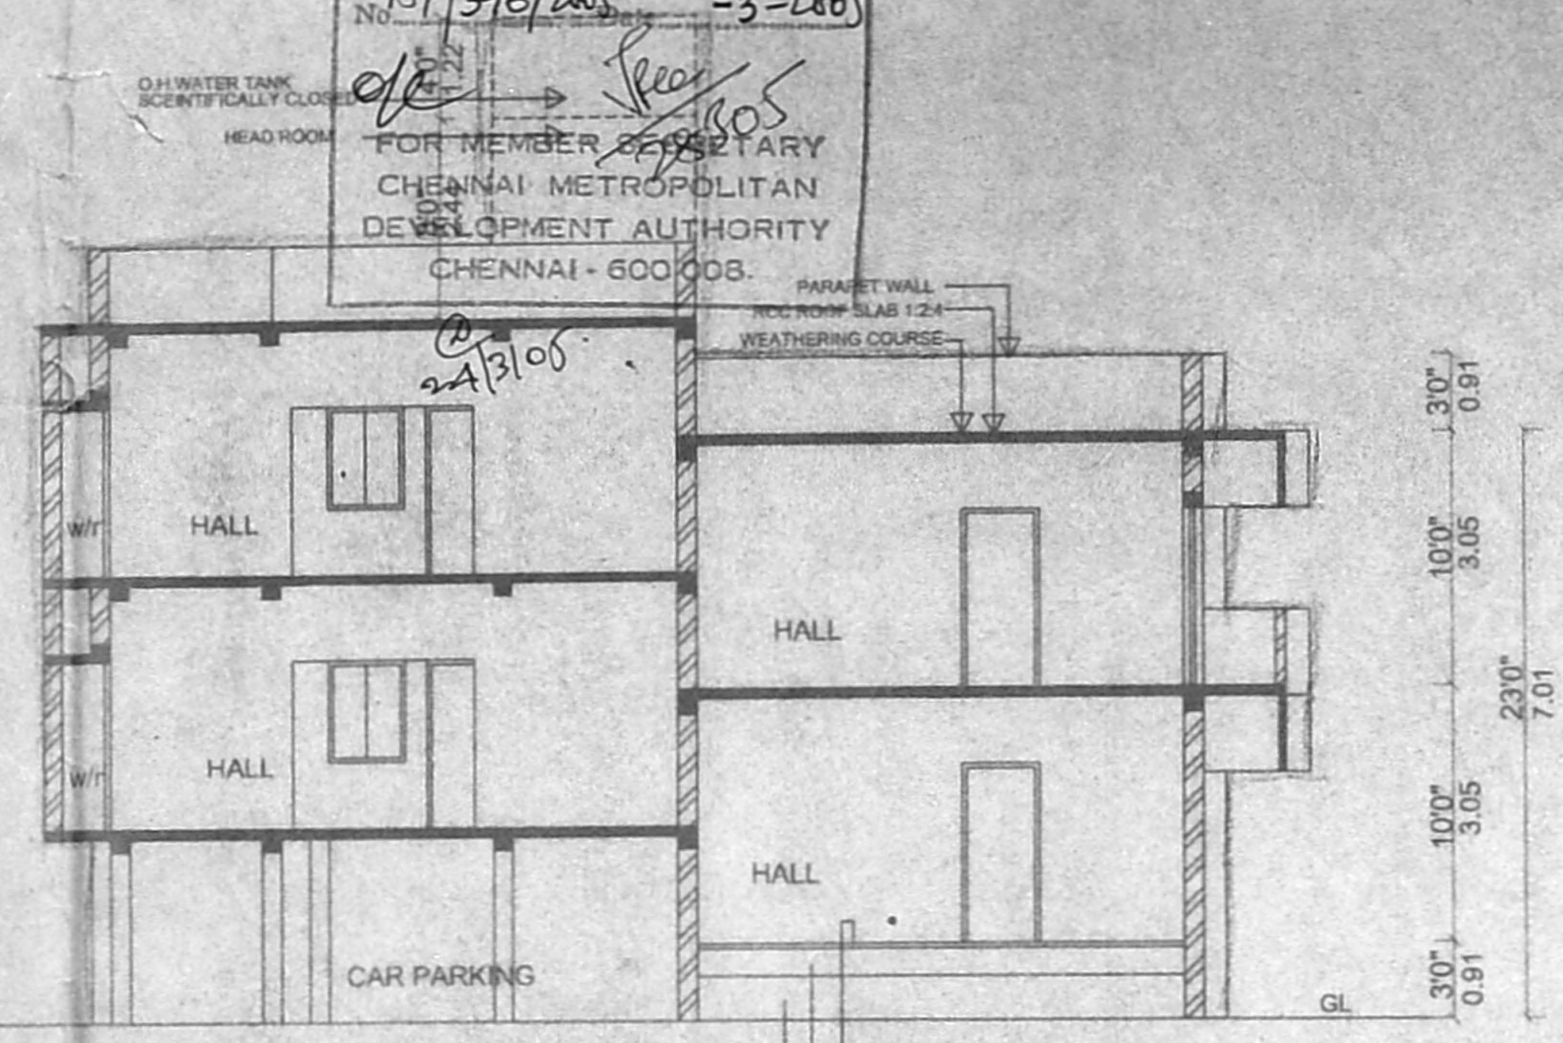


SECTION AT 'A-A'

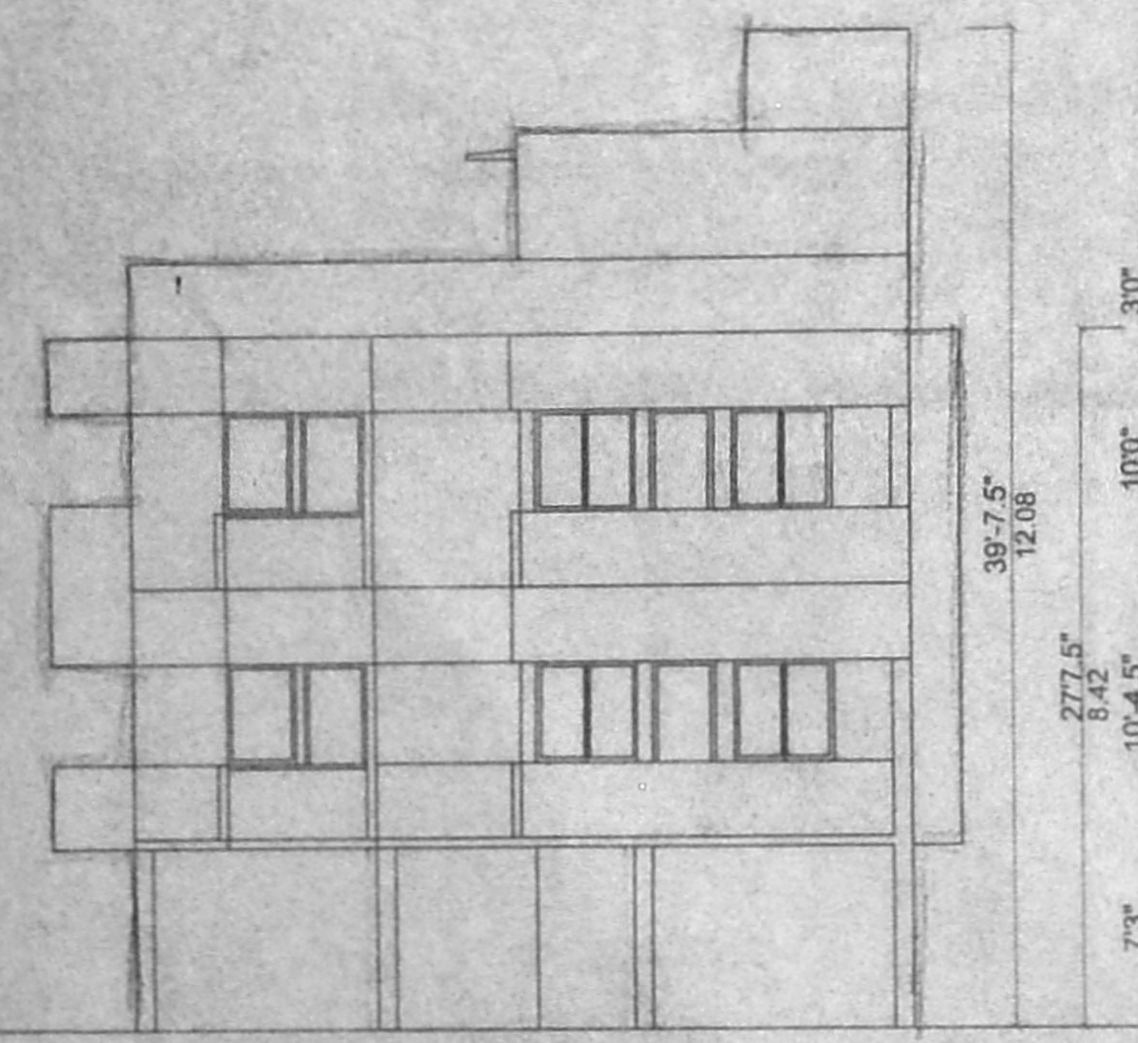

FRONT ELEVATION

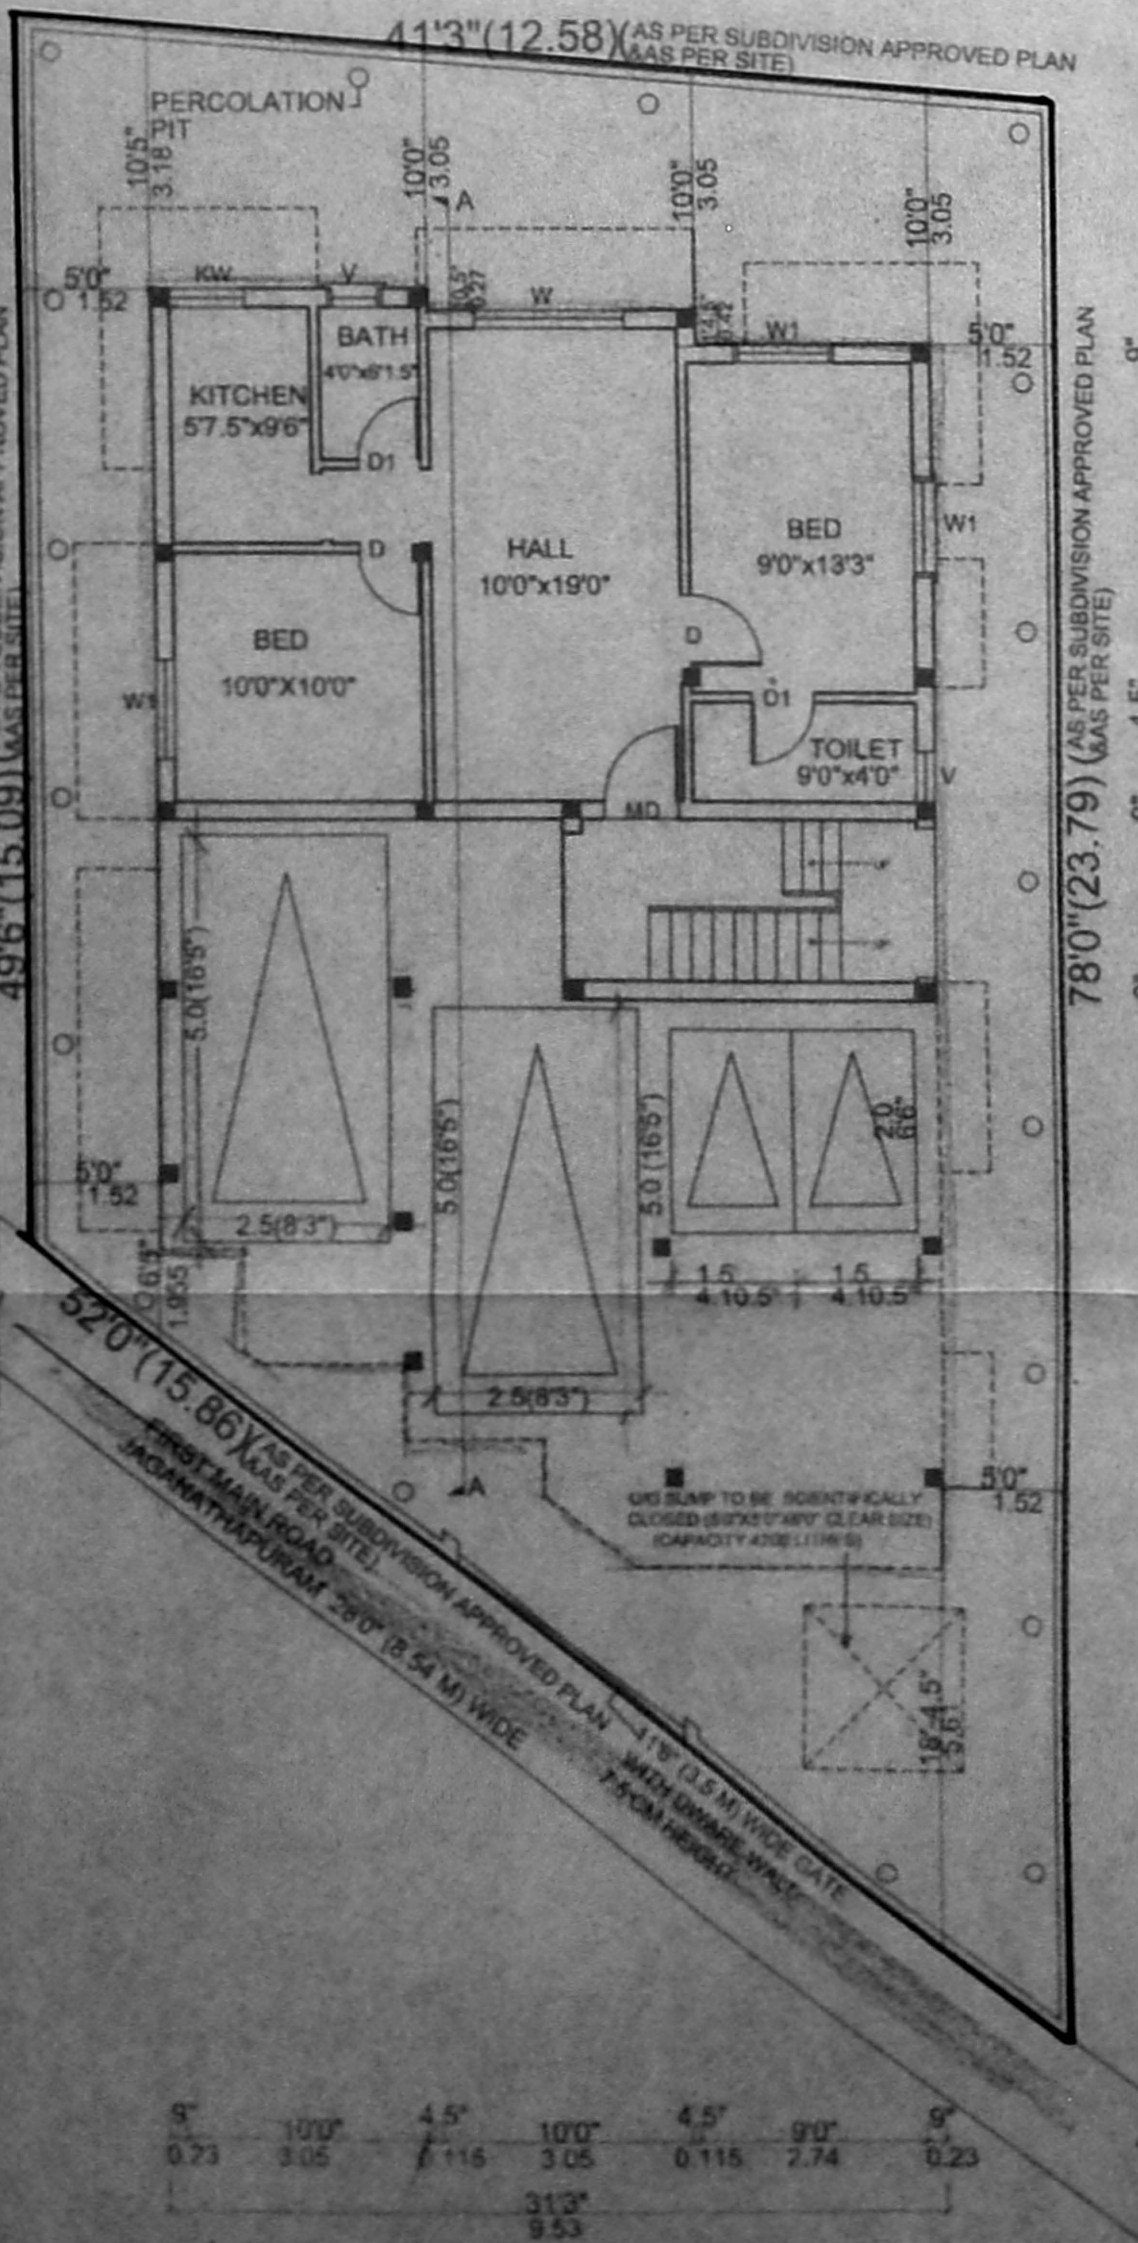

SITE/STILT/ GROUND FLOOR PLAN

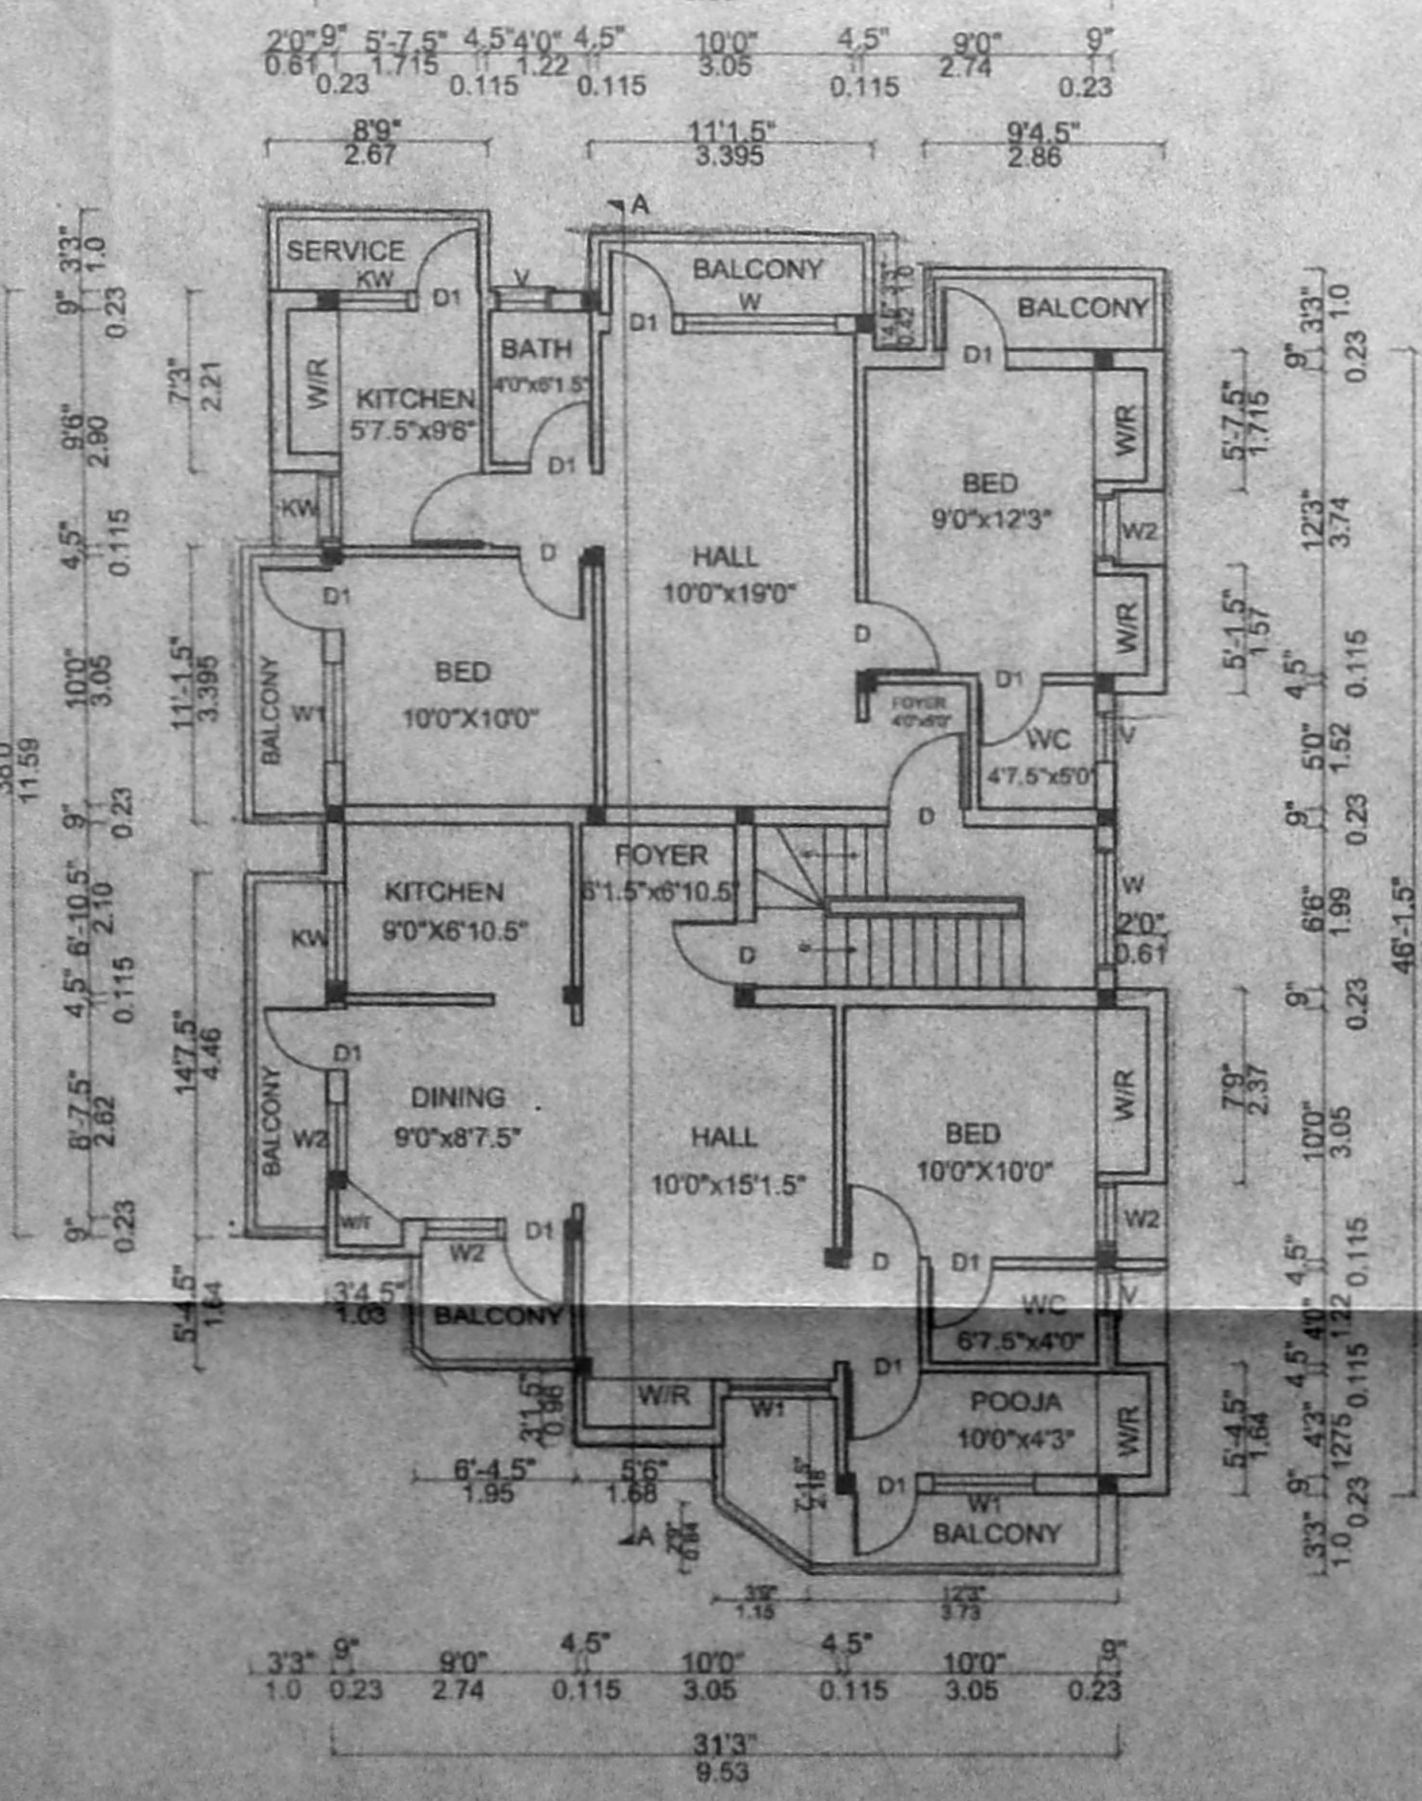

FIRST FLOOR PLAN