

CMDA "A" CHANNEL  
 Dt: 14/07/05  
 P.A.I. P/405 II  
 A.P. D.P.  
 91x67

PLAN SHOWING THE PROPOSED CONSTRUCTION OF RESIDENTIAL BUILDING AT OLD D.NO :3, NEW NO:2, VEDANTHA DESIGAR STREET, R.S NO: 3311/7, BLOCK NO :65 OF MYLAPORE, TRIPLICANE TALUK, DIVISION-147,CHENNAI -4, ZONE-10.

**SPECIFICATIONS**

RCC IN 1:2:4 FOR COLUMN FOOTING COLUMN AND PLINTH BEAM.  
 P.C.C IN 1:4:8 FOR FOUNDATION BASE AND MOSAIC FLOOR FINISHING  
 SUPERSTRUCTURE BRICK WORK IN CM 1:6:9" THK  
 R.C.C 1:2:4 FOR LINTEL SUNSHADE ROOF SLAB BEAMS  
 C WOOD DOORS AND WINDOWS.  
 WEATHERING COURSE IN BIL CONC. OVER ROOF SLAB

**AREA STATEMENT**

	SQ.FT	SQ.MT
1 PLOT EXTENT	3400.00	315.86
2 GROUND FLOOR	1533.00	142.41
3 FIRST FLOOR	2193.37	203.76
4 SECOND FLOOR PART PLAN	646.45	60.05
5 TOTAL BUILT UP	4372.82	406.24
6 PLOT COVERAGE	64.51%	
7 F.S.I	1.286	
<b>TOTAL</b>		

**JOINERY DETAILS**

	FEET	METRE
M1 MAIN DOOR	5'0" x 7'0"	1.52 x 2.13
D1 DOOR	3'0" x 7'0"	0.91 x 2.13
D2 DOOR	2'6" x 7'0"	0.76 x 2.13
W1 WINDOW	6'0" x 4'6"	1.83 x 1.37
W2 WINDOW	5'0" x 4'0"	1.52 x 1.37
W3 WINDOW	4'0" x 4'6"	1.22 x 1.37
V1 VENTILATOR	2'0" x 2'0"	0.61 x 0.61
W4 WINDOW	2'6" x 4'6"	0.76 x 1.37

**COLOR INDEX**

PROPOSED	
ROAD	
BOUNDARY	





SCALE: 1"=8'0"(1:100)

**OWNERS SIGNATURE**








*Signature*

S. Narayanan  
 S. HARAYANA MOORTHY, B.E., CIVIL ENGINEER  
 LICENSED SURVEYOR  
 Class-I Reg. No: 612/04-05  
 Corporation of Chennai  
 No. 9, Rajarajm Avenue, II Street,  
 Kottur, Chennai-570 035.  
 Phone: 24517024

**LICENSED SURVEYOR**

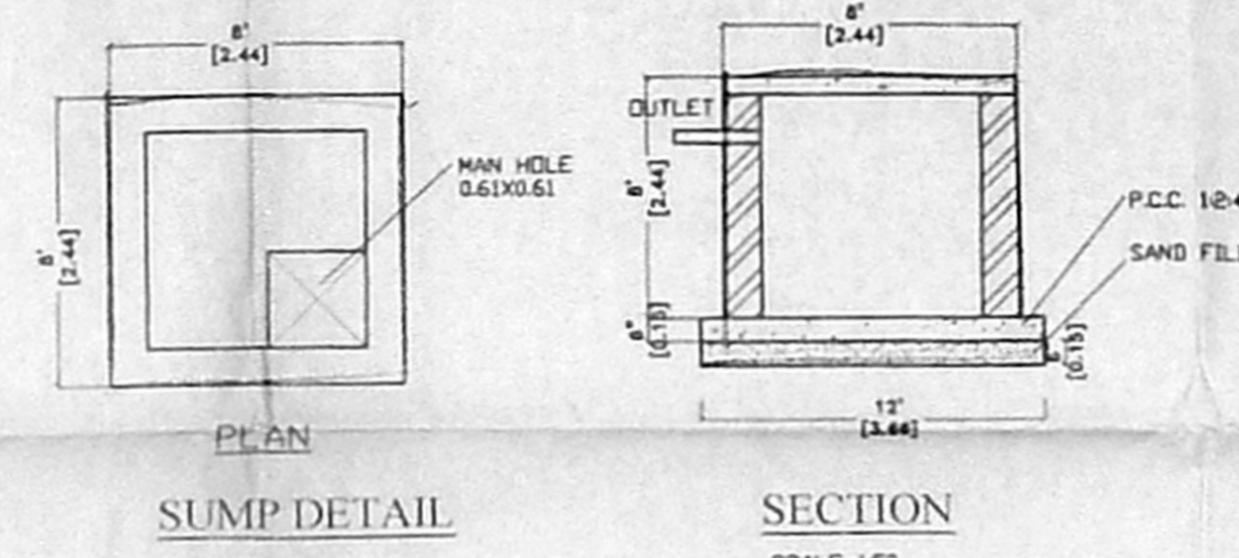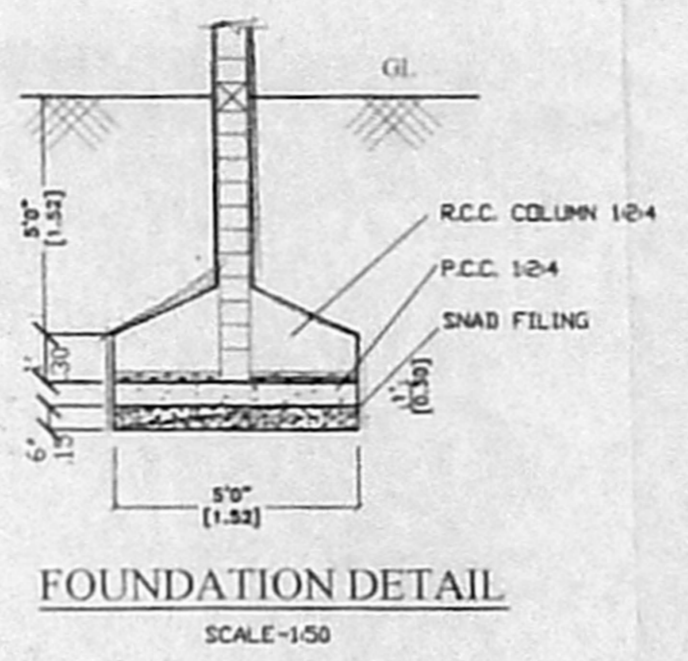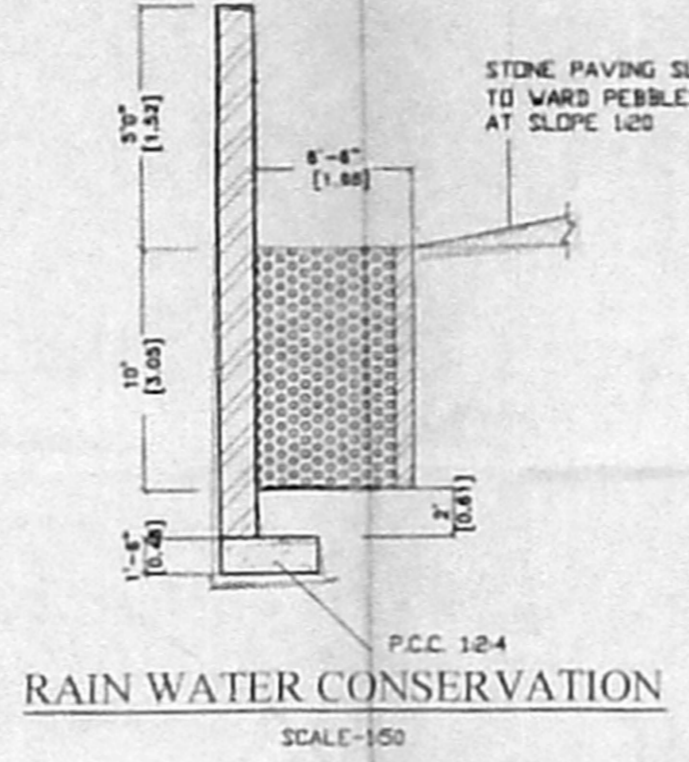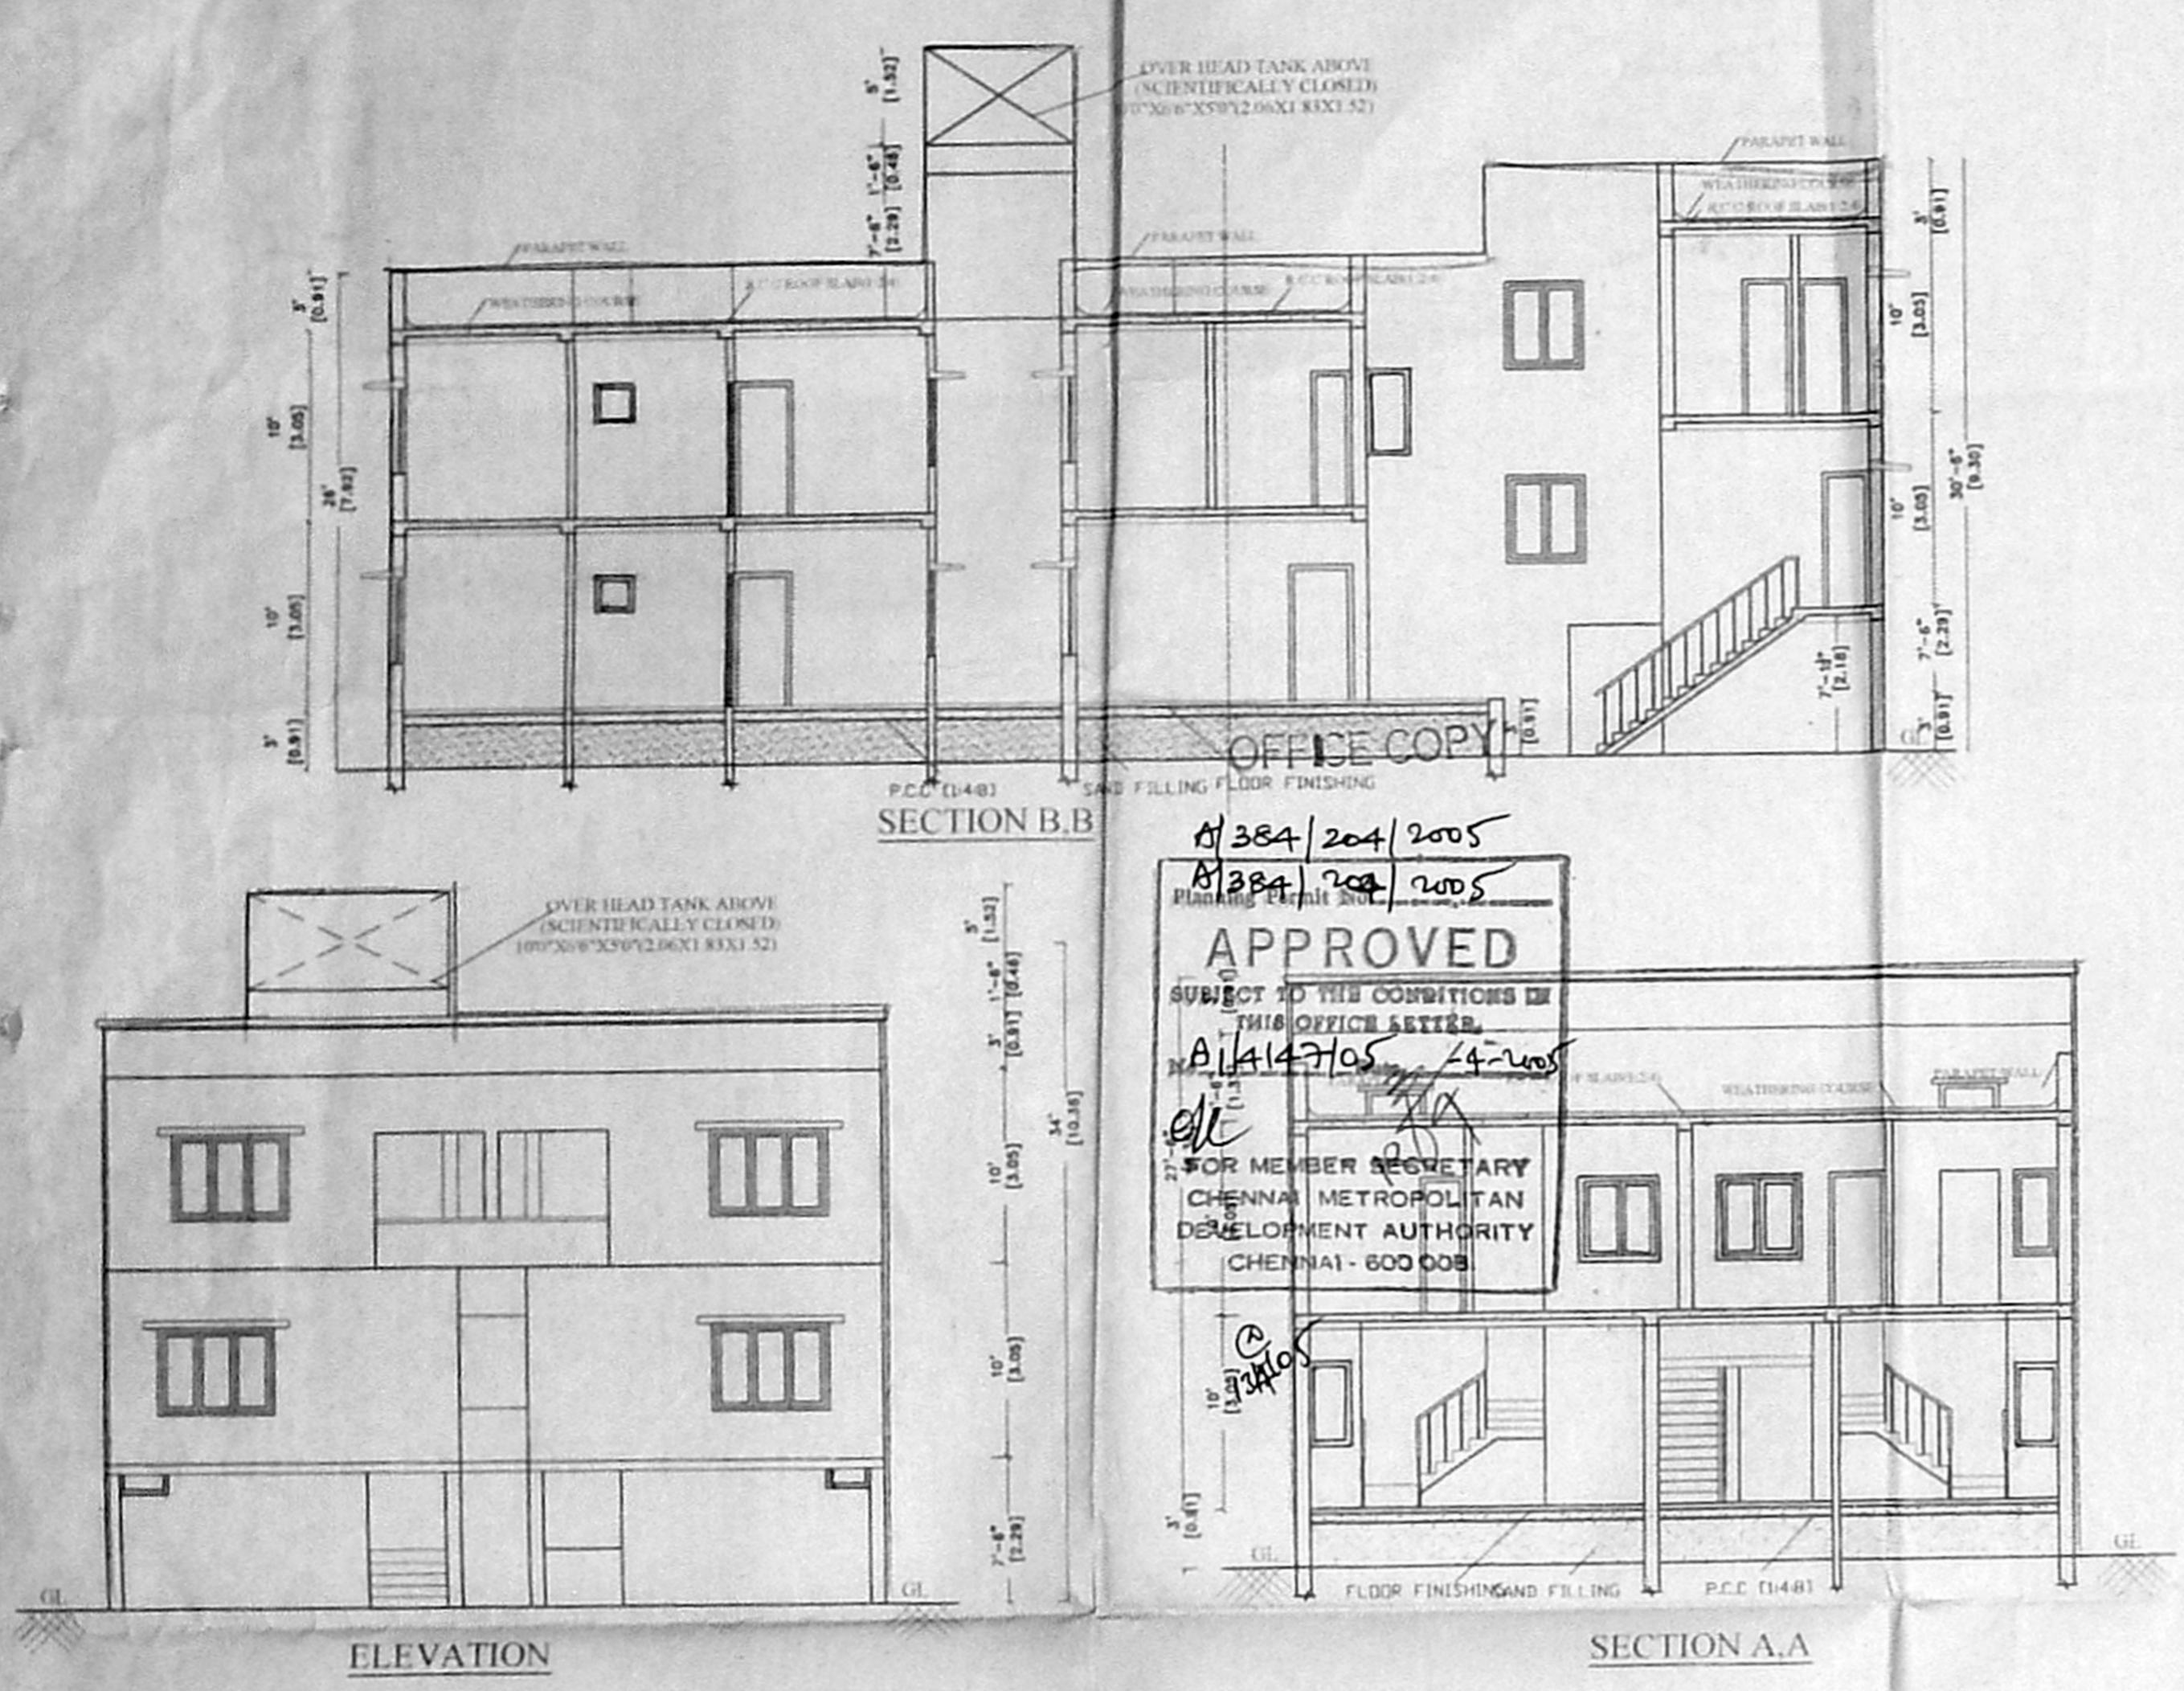

PLAN (COLUMN FOUNDATION)

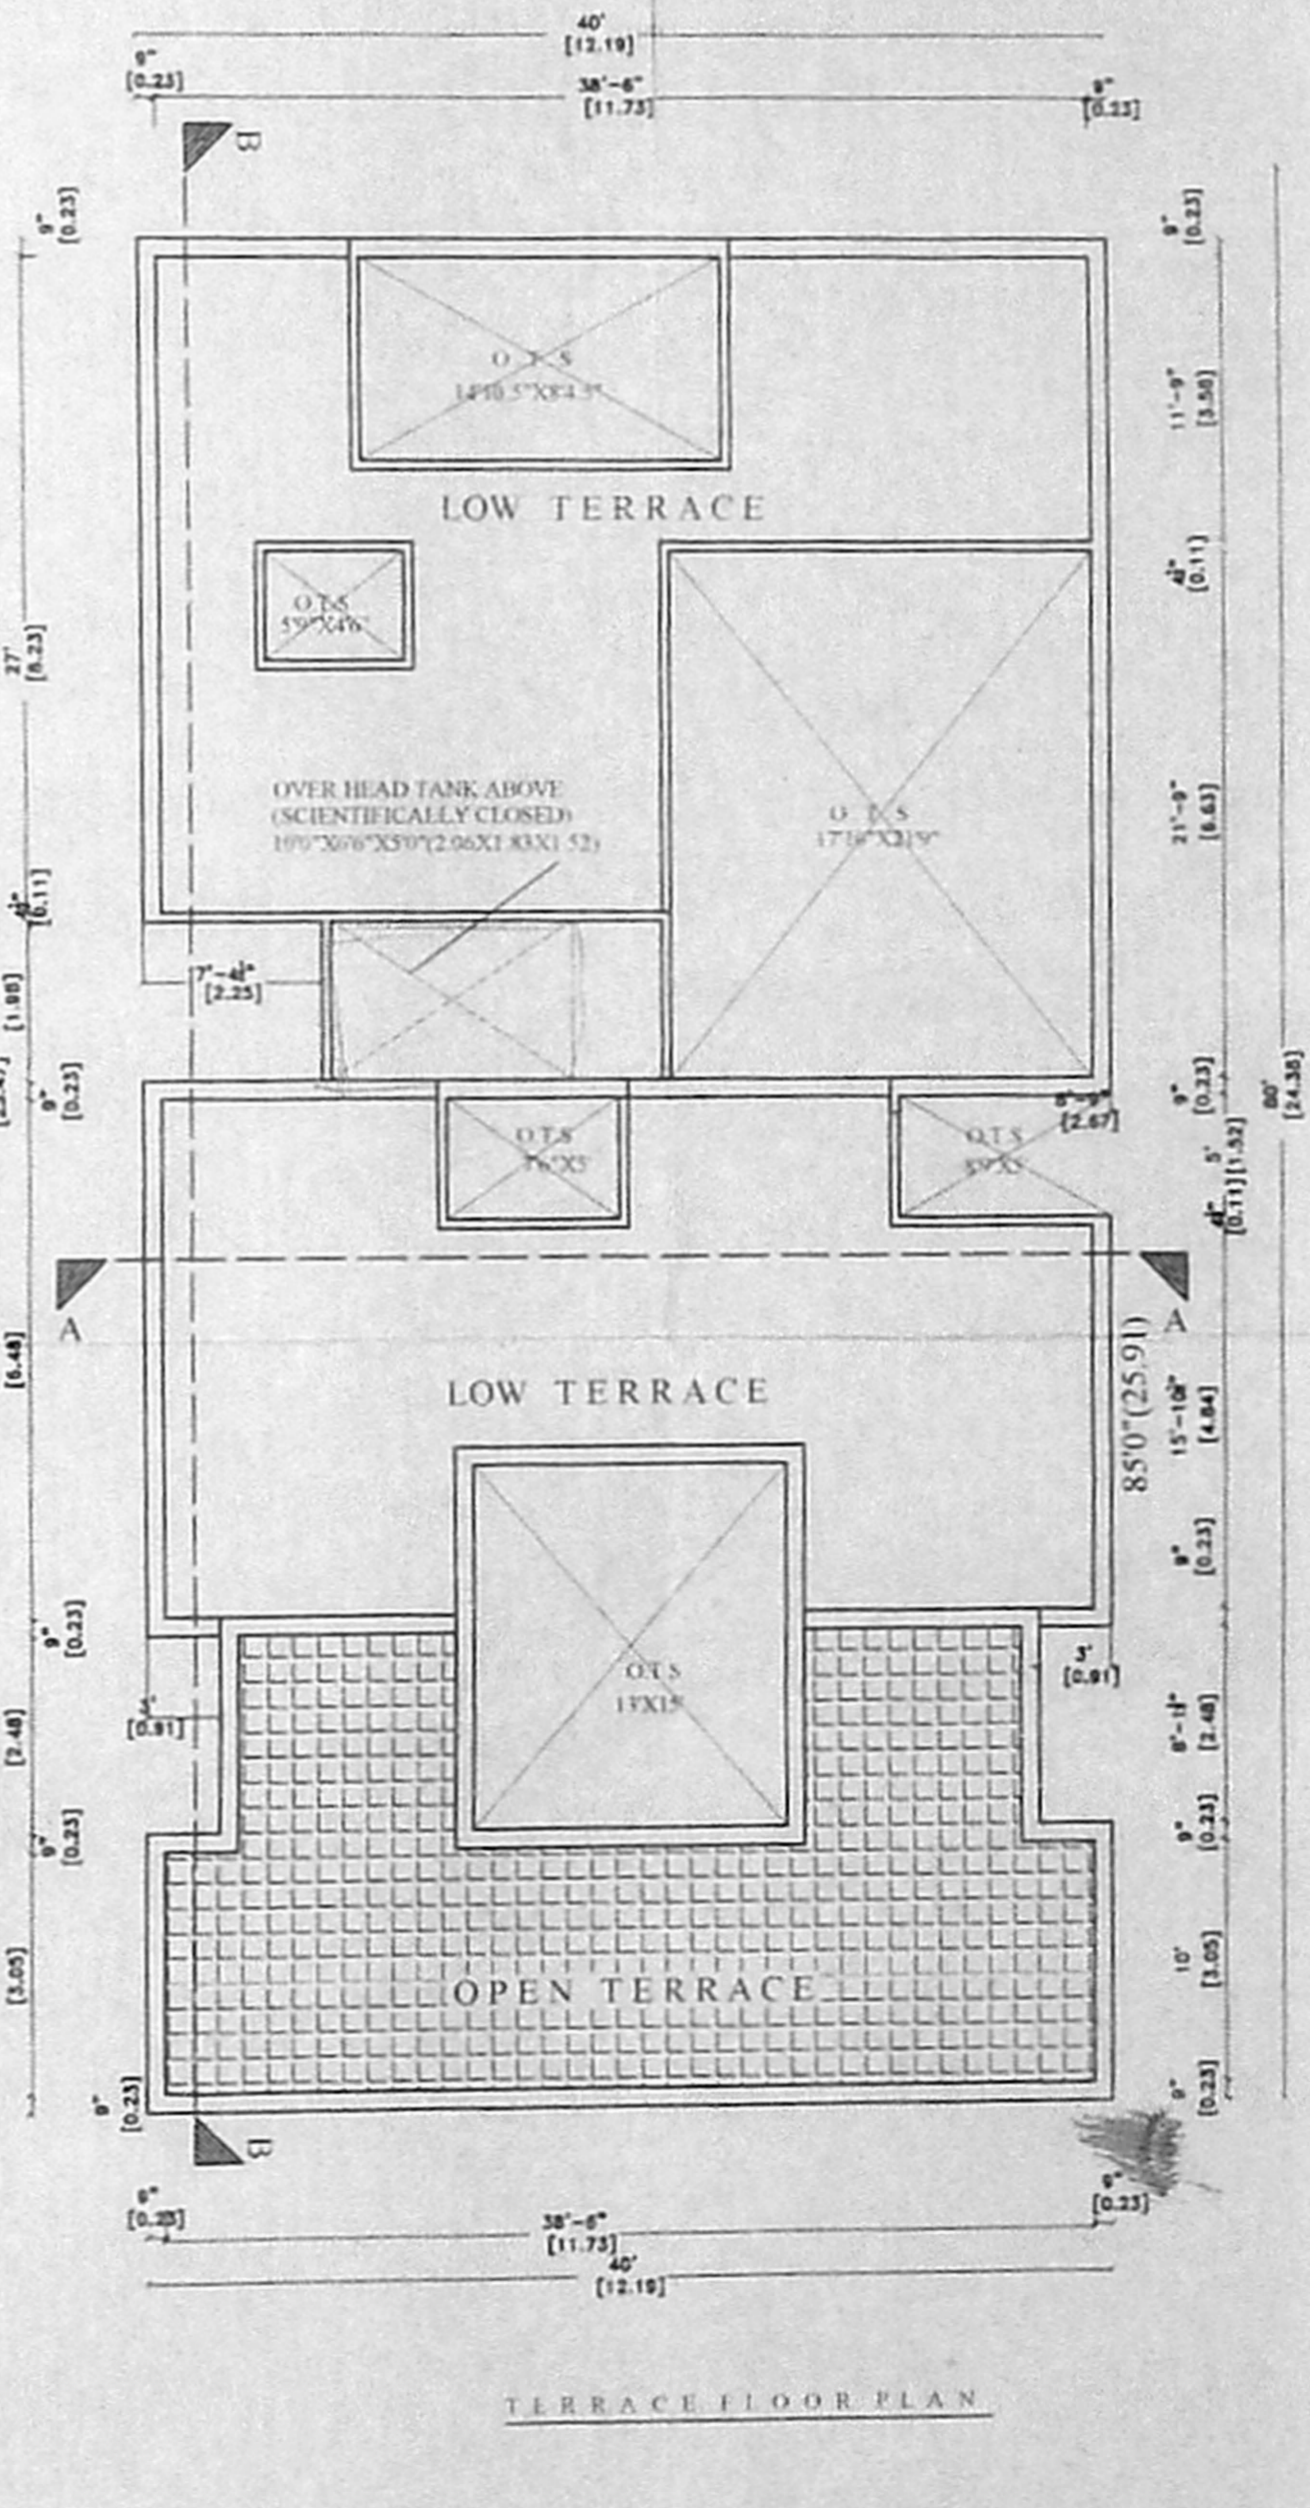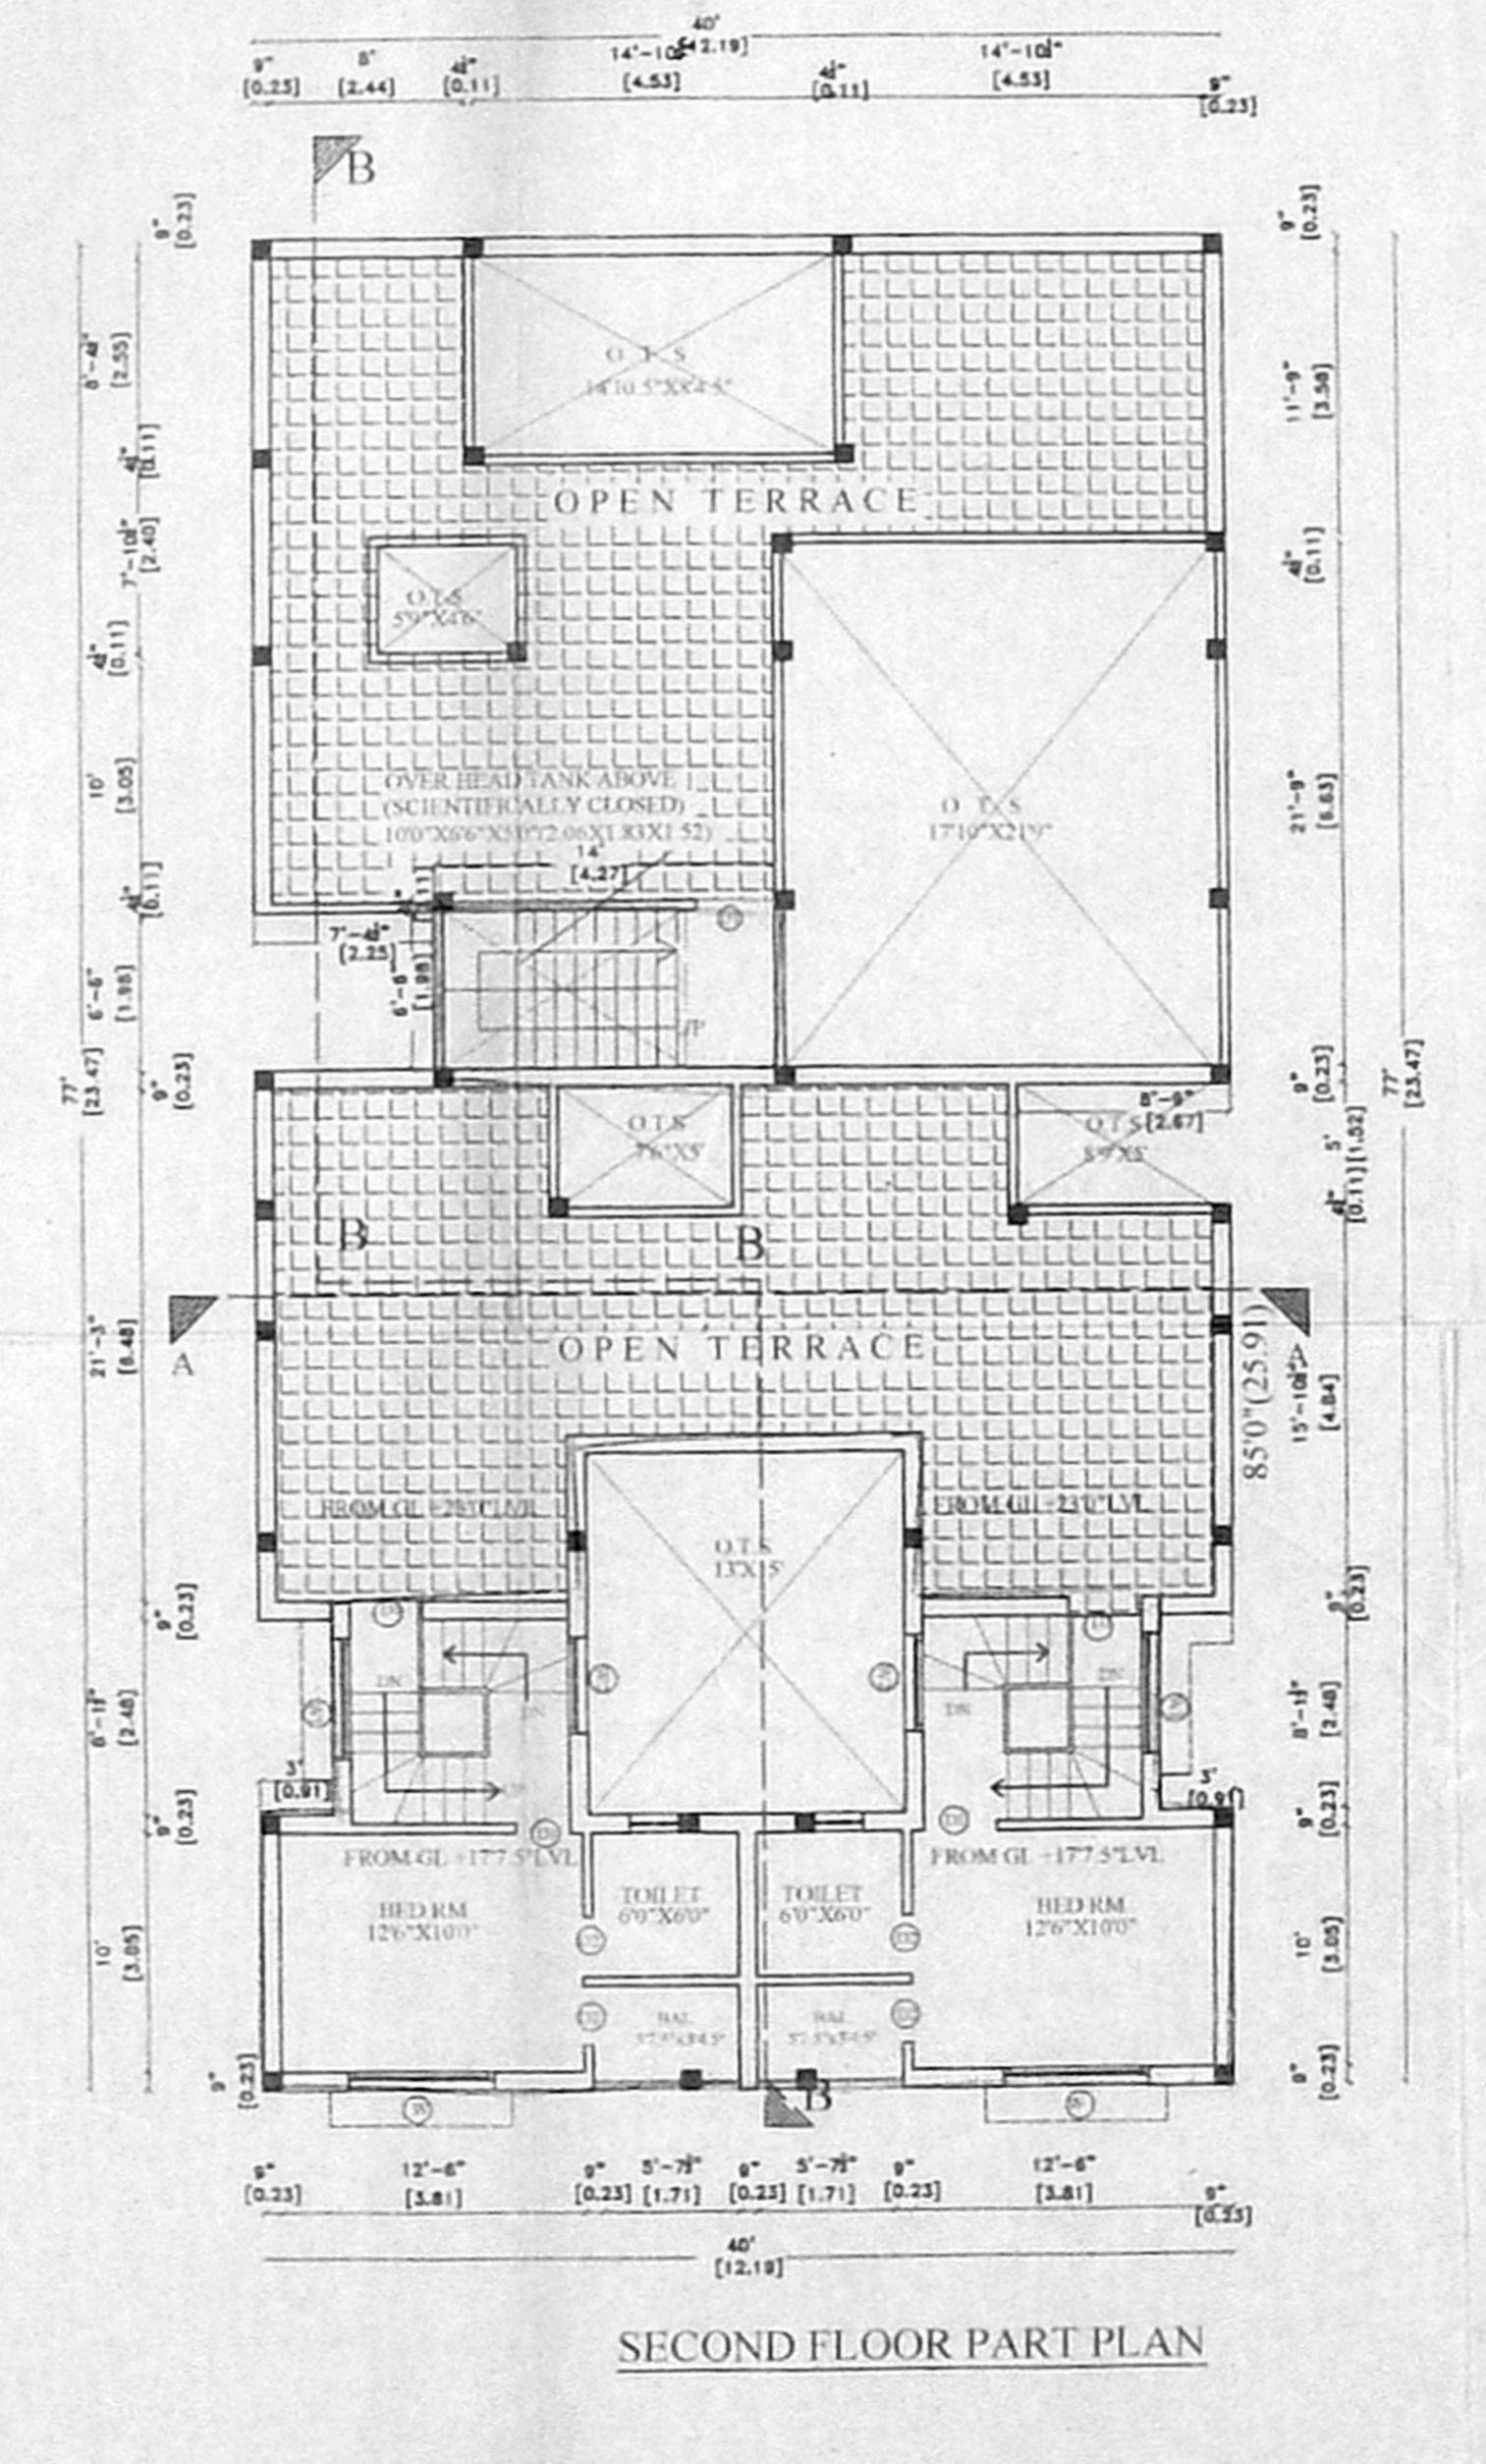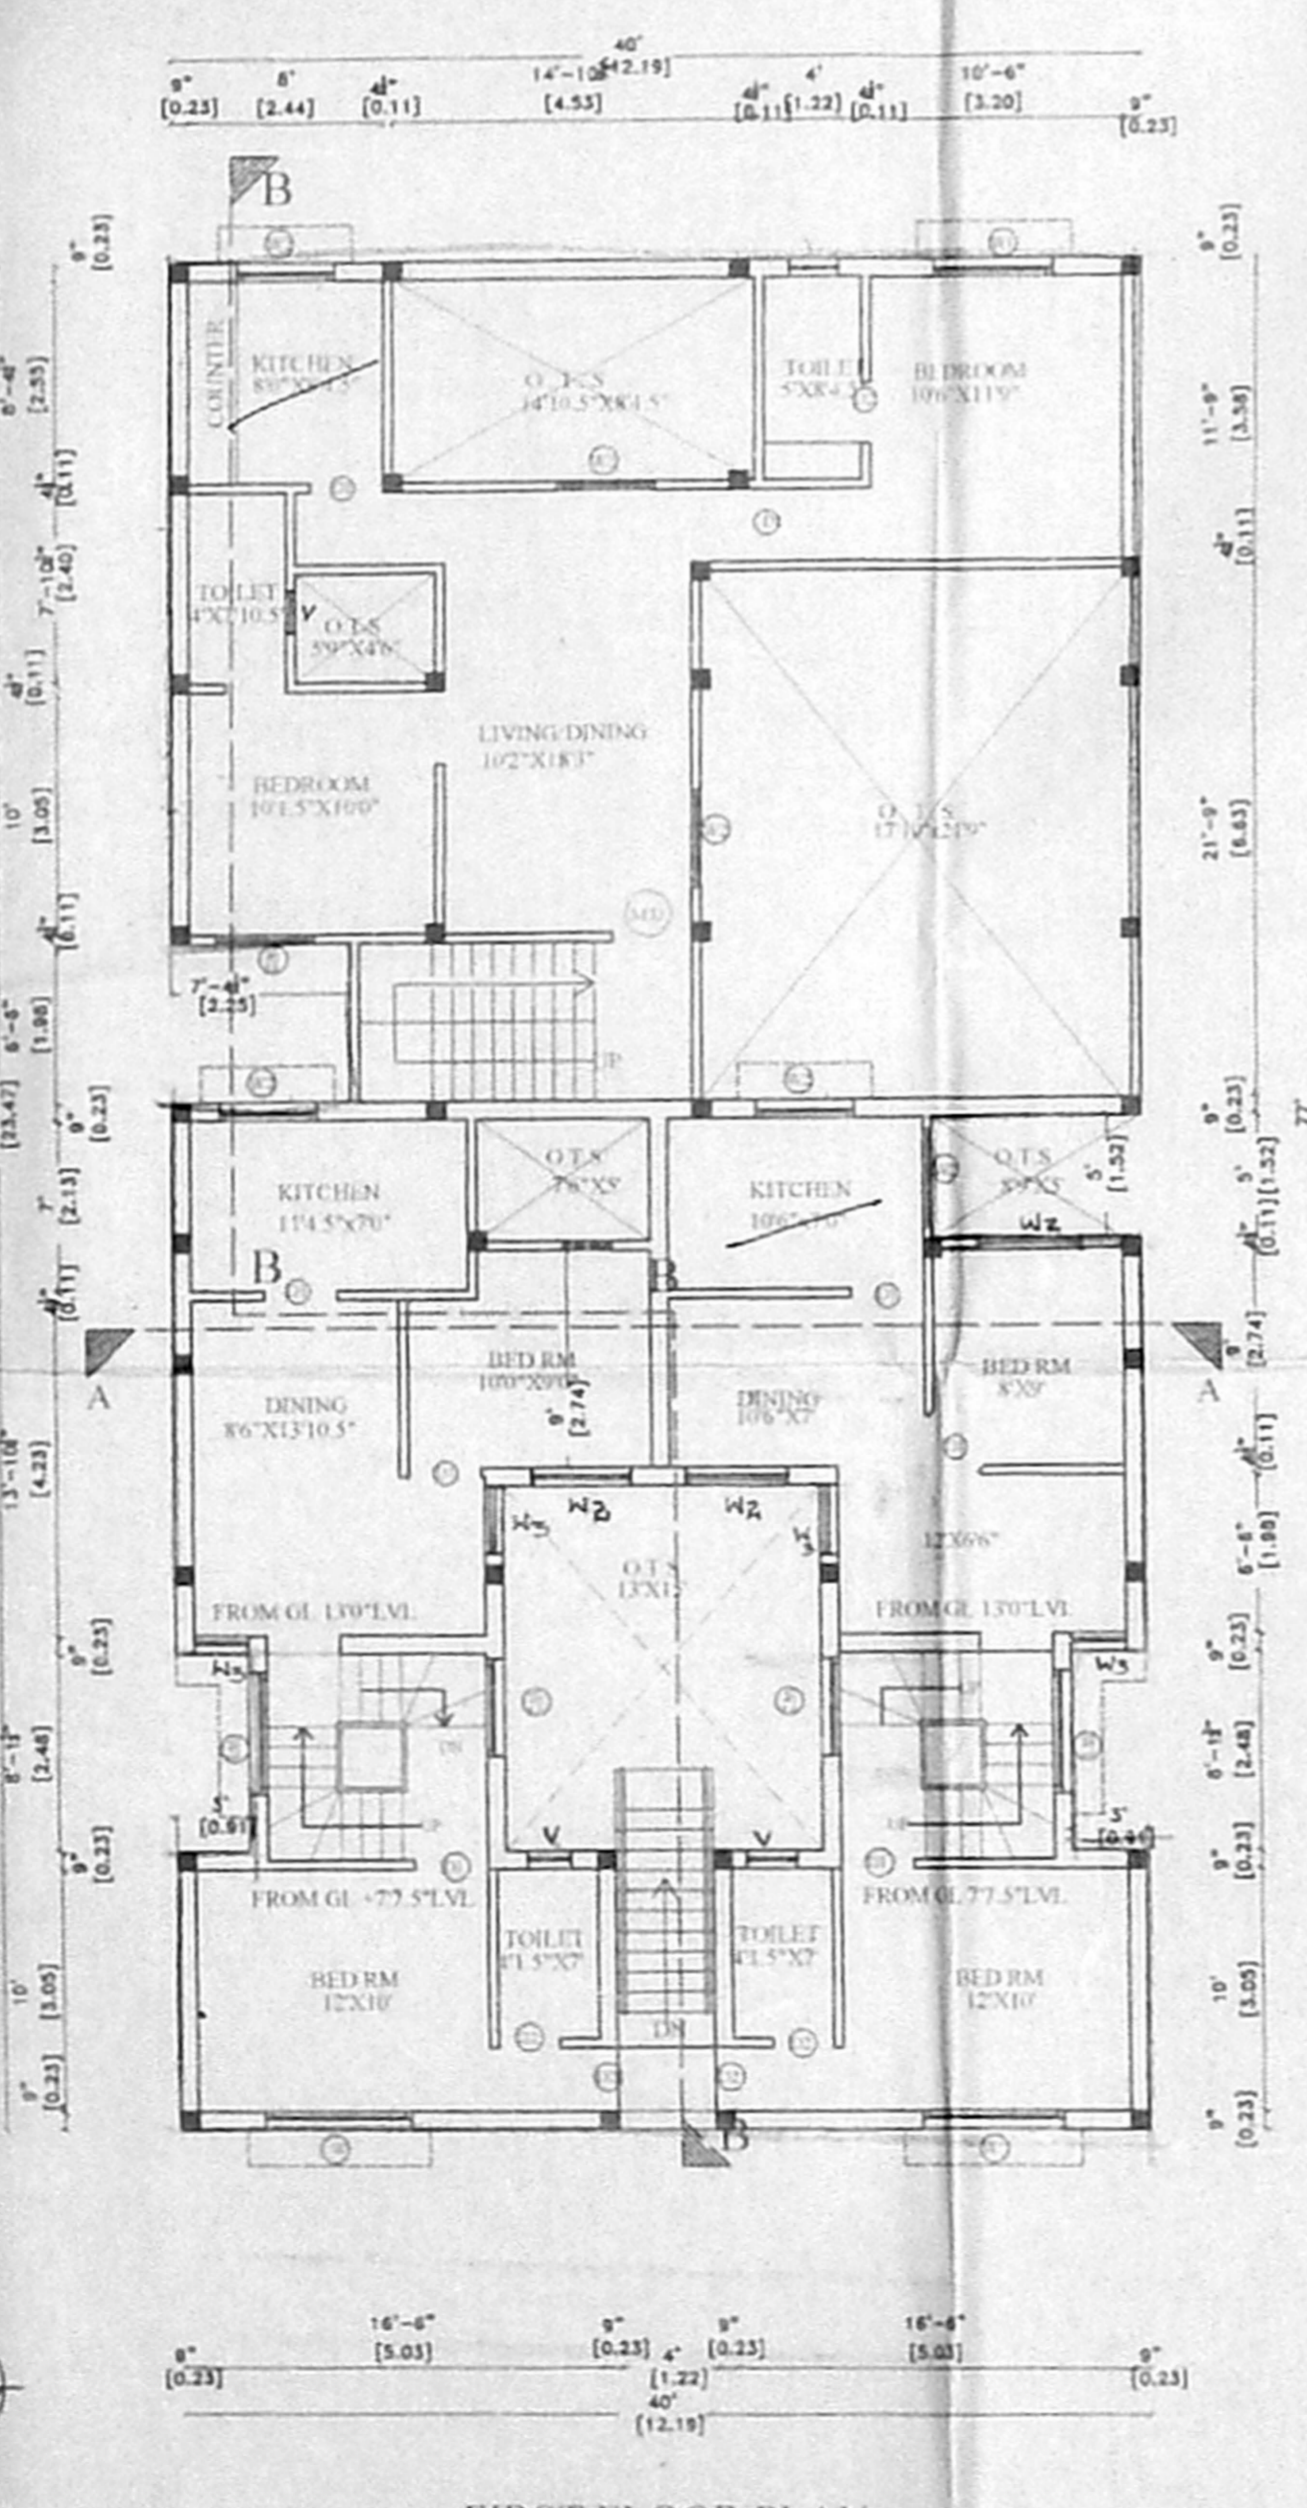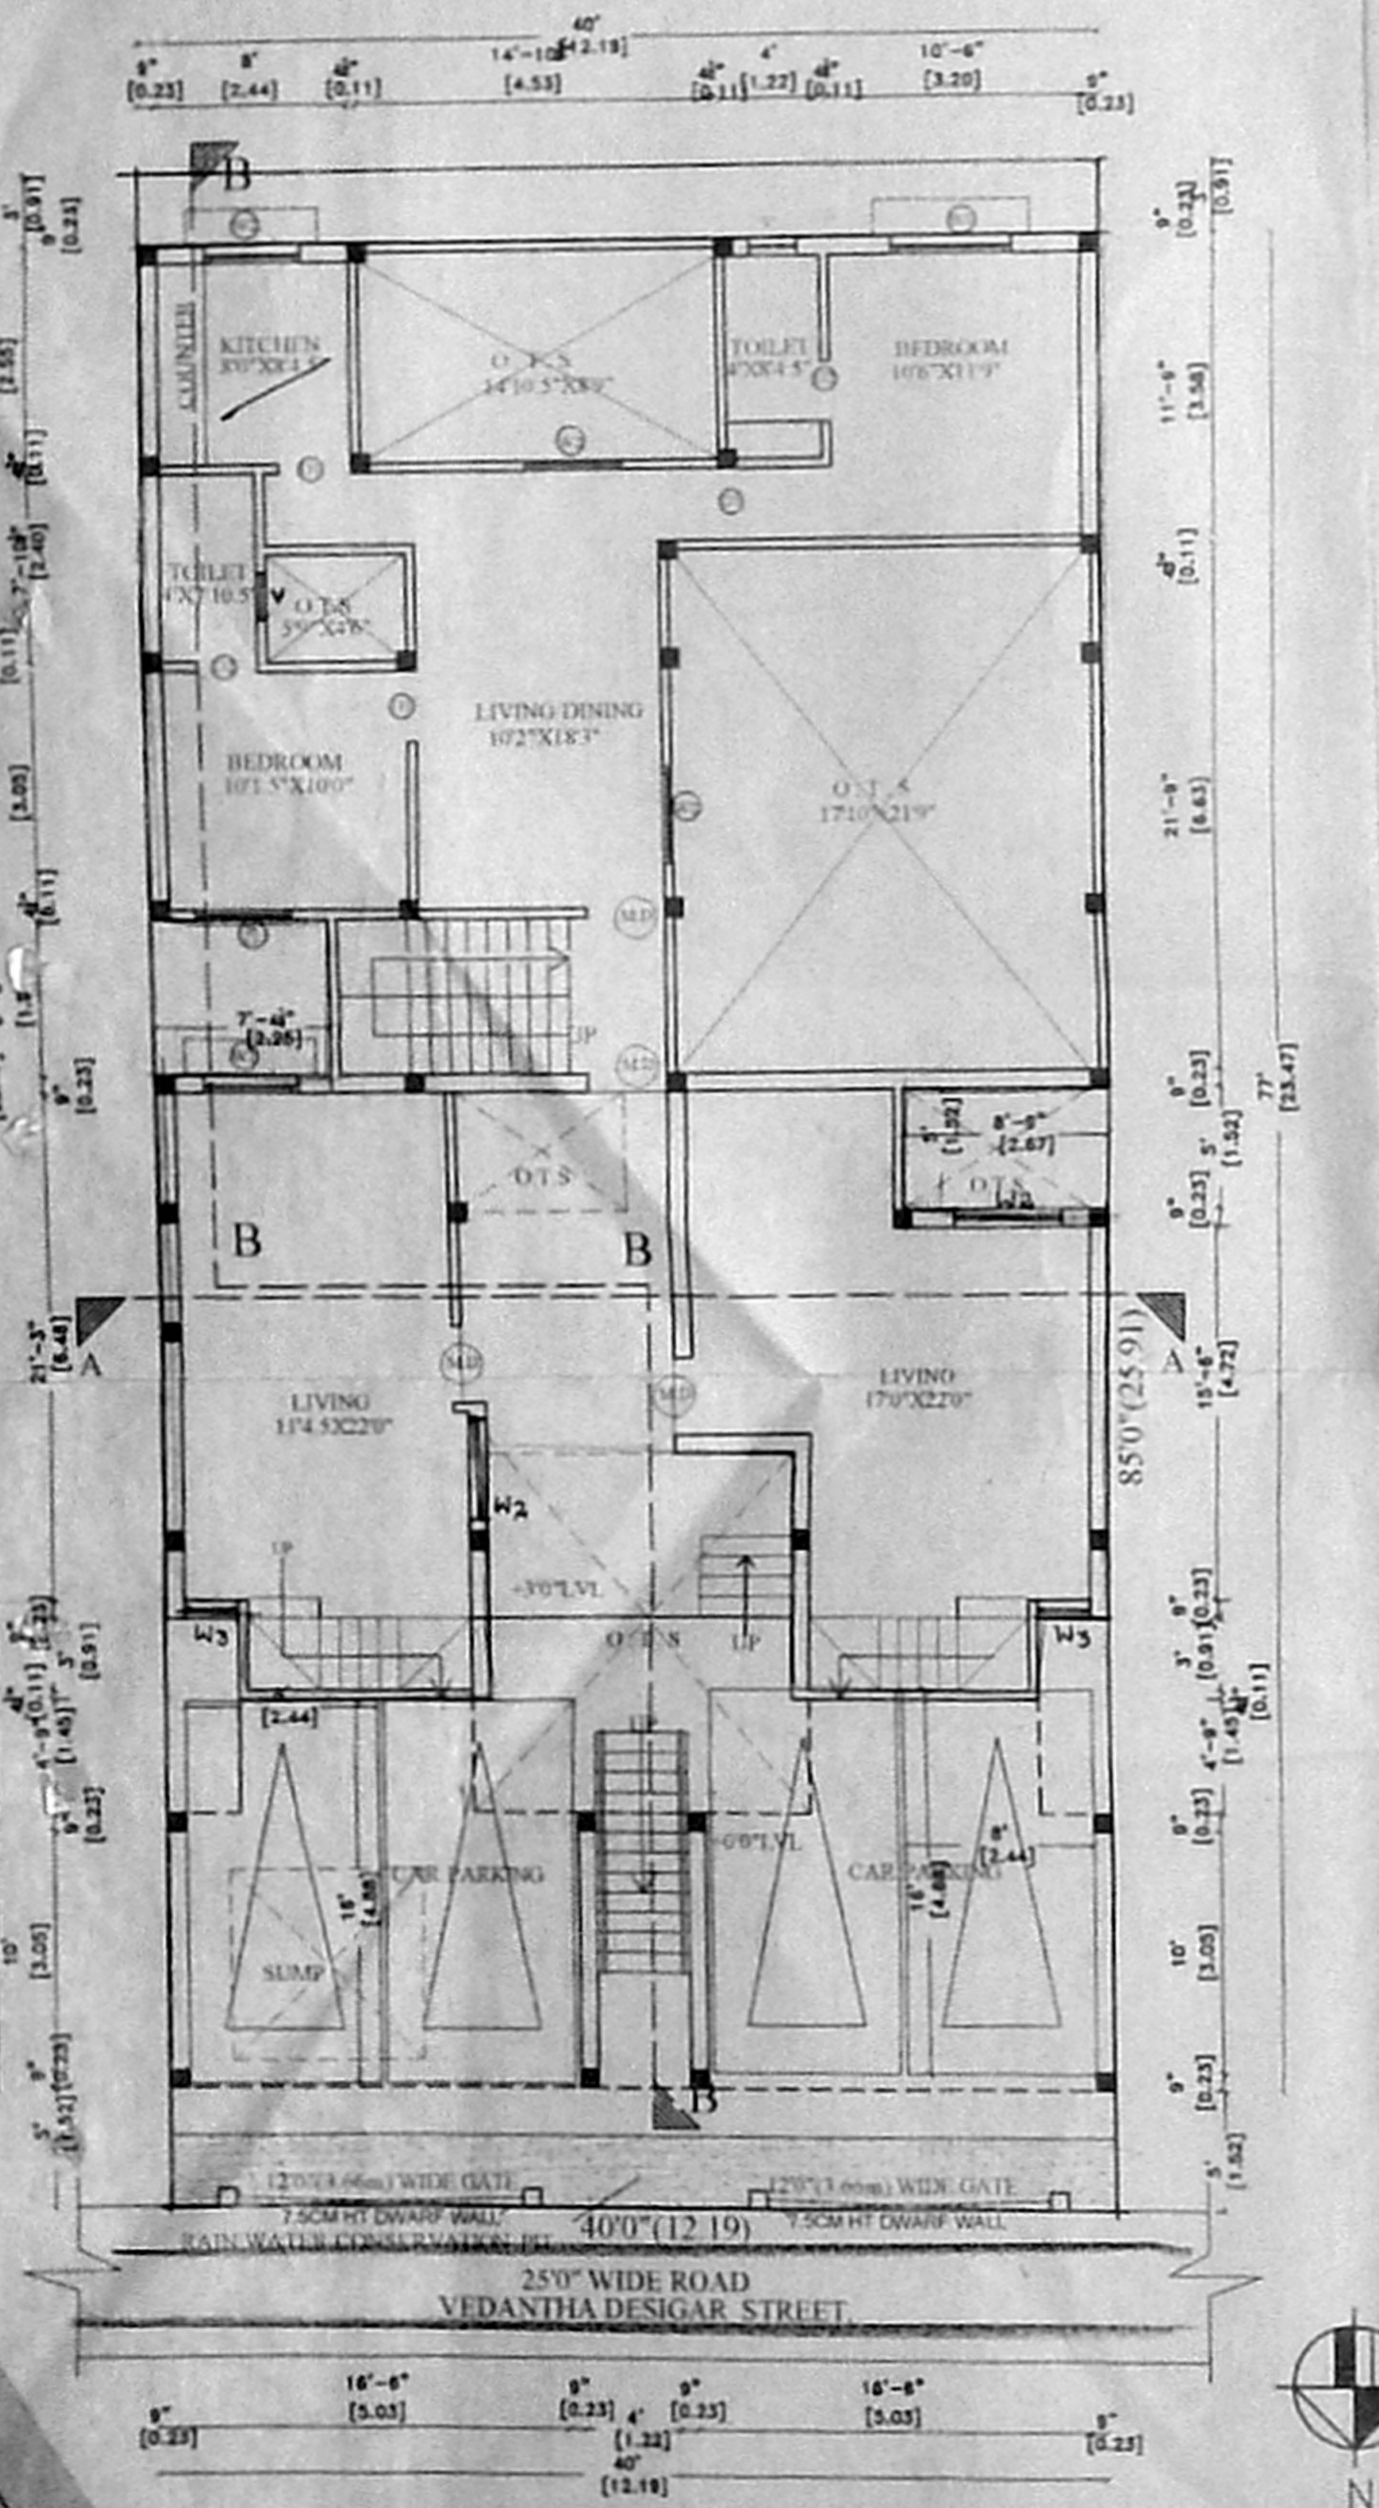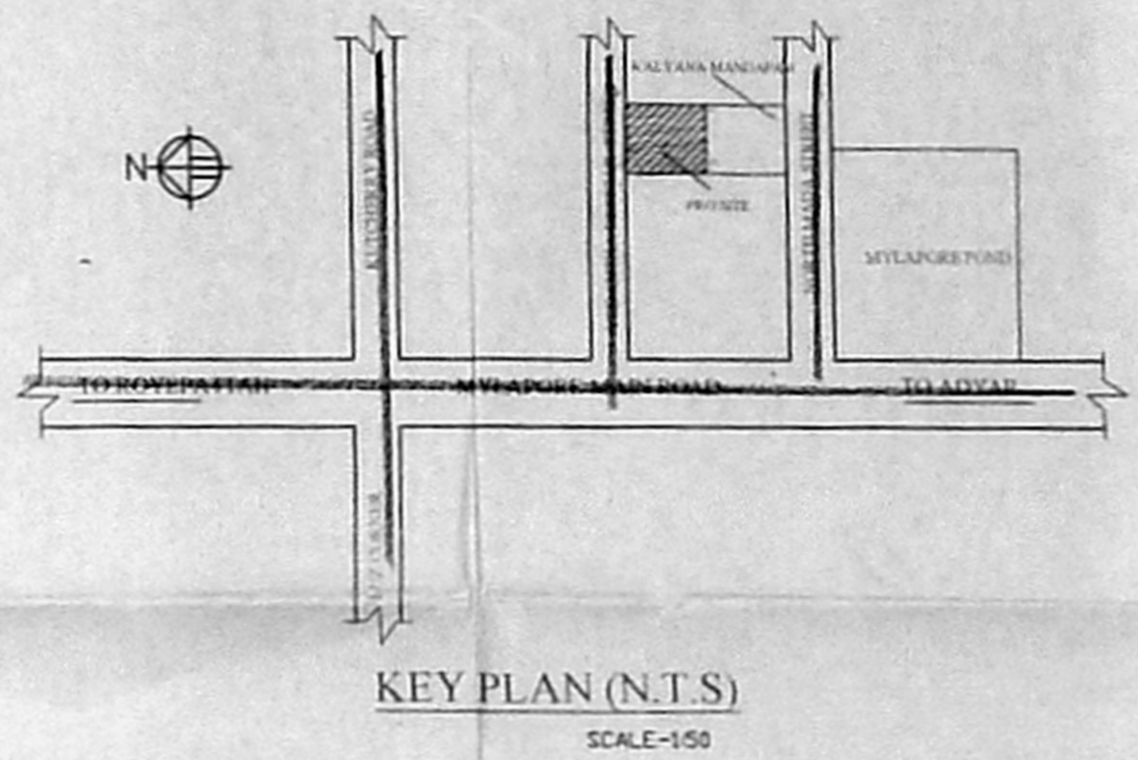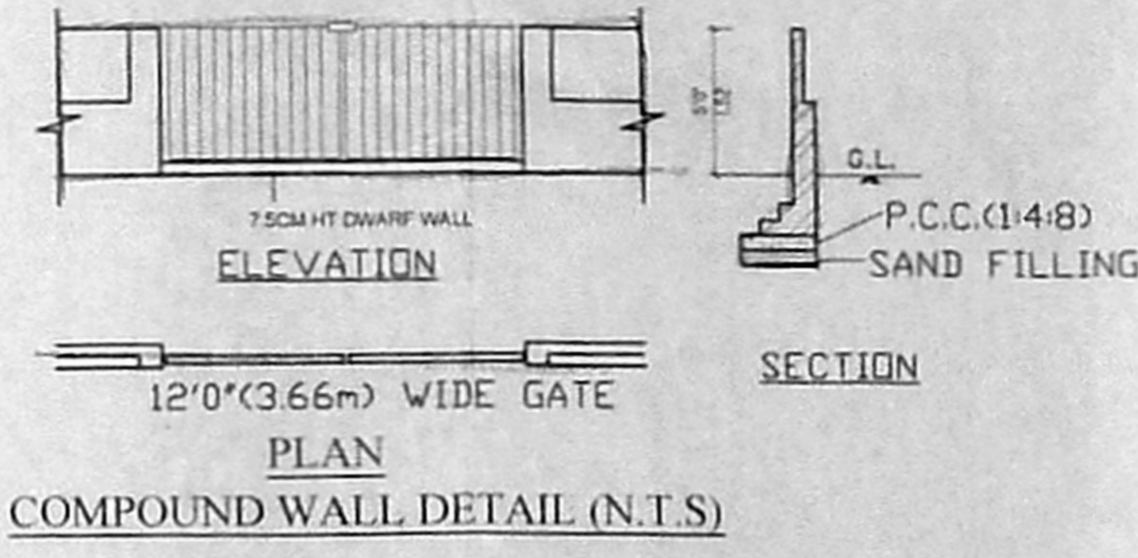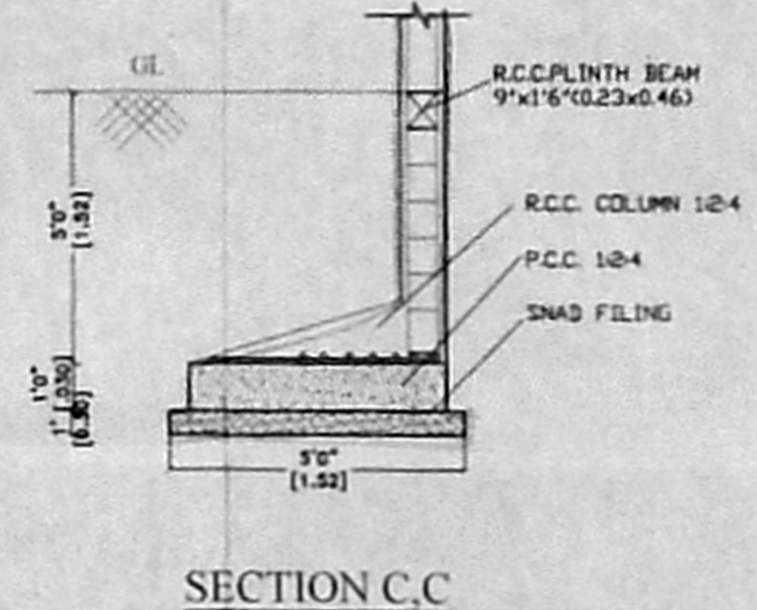

SITE & STILT CUM GROUND FLOOR PLAN

FIRST FLOOR PLAN

SECOND FLOOR PART PLAN

TERRACE FLOOR PLAN