


PLAN SHOWING THE PROPOSED CONSTRUCTION OF RESIDENTIAL BUILDING AT PLOT No.B9A,
 RENGAREDDY GARDEN IN S.No.70/5 PART, (AS PER PATTAH S.No.70/16, OF NEELANGARAI VILLAGE,
 TAMBARAM TALUK, KANCHEEPURAM DISTRICT. ST.THOMAS MOUNT PANCHAYAT UNION.

SCALE : 1:100 (1"= 8')


Existing Regularised Vacand Land Sanction By CMDA vide RP/LO/041/2004,
 Dated 27/02/2004, in File No: Reg /L3/2549/2001

OFFICE COPY


APPROVED
 SUBJECT TO THE CONDITIONS IN
 THIS OFFICE LETTER.
 FOR MEMBER SECRETARY
 CHENNAI METROPOLITAN
 DEVELOPMENT AUTHORITY
 CHENNAI - 600 008.

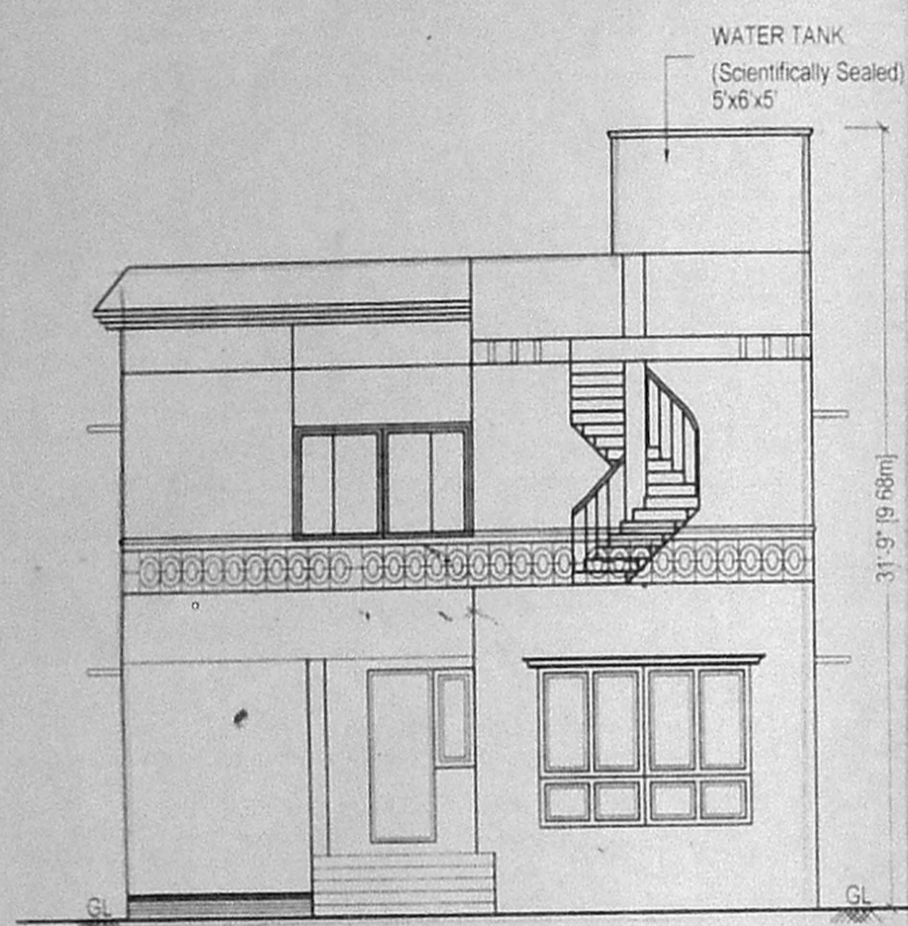

FRONT ELEVATION

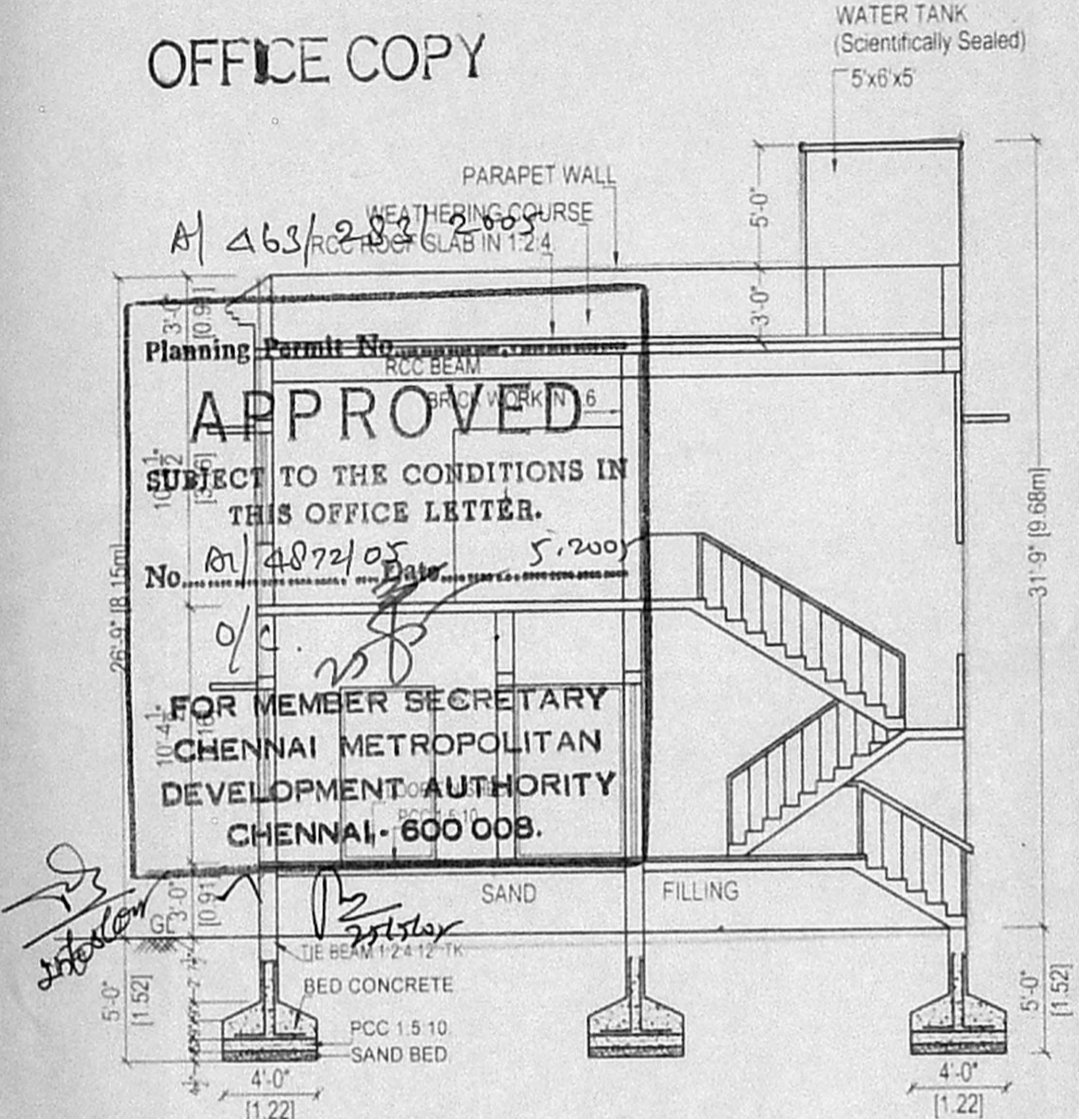


SECTION ON "AB"

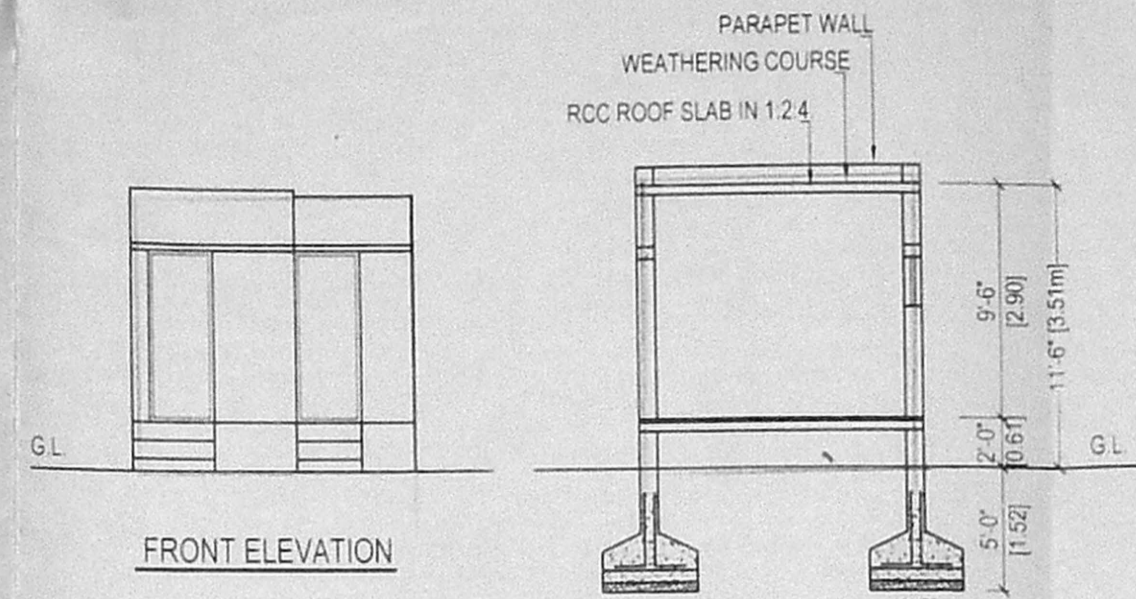


FRONT ELEVATION


SECTION ON "CD"

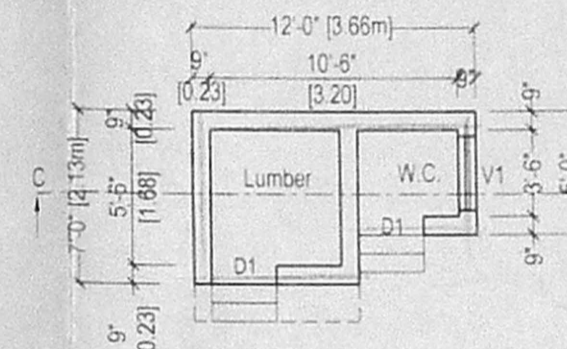


PLAN (for lumber & w.c.)

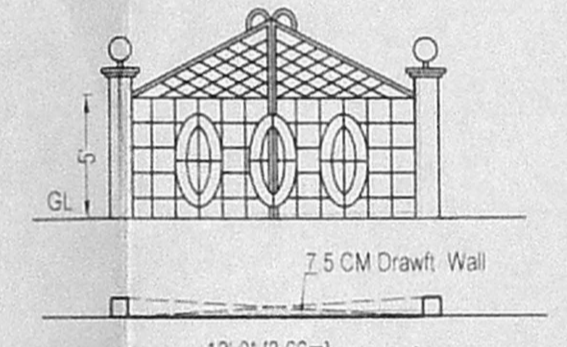


GATE DETAILS

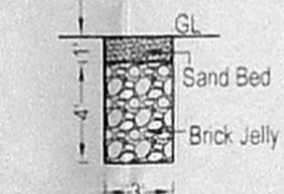


RWH Filter Tank

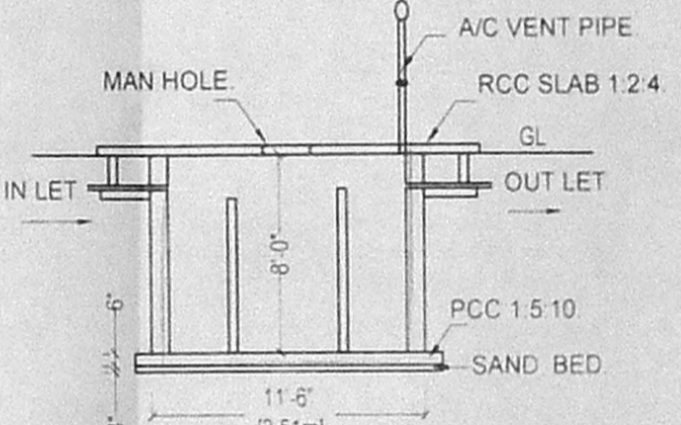


SEPTIC TANK

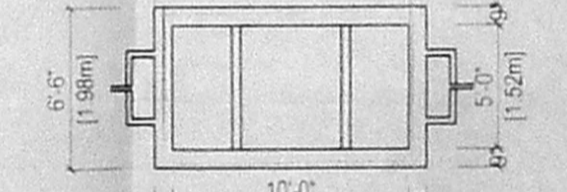


SEPTIC TANK PLAN

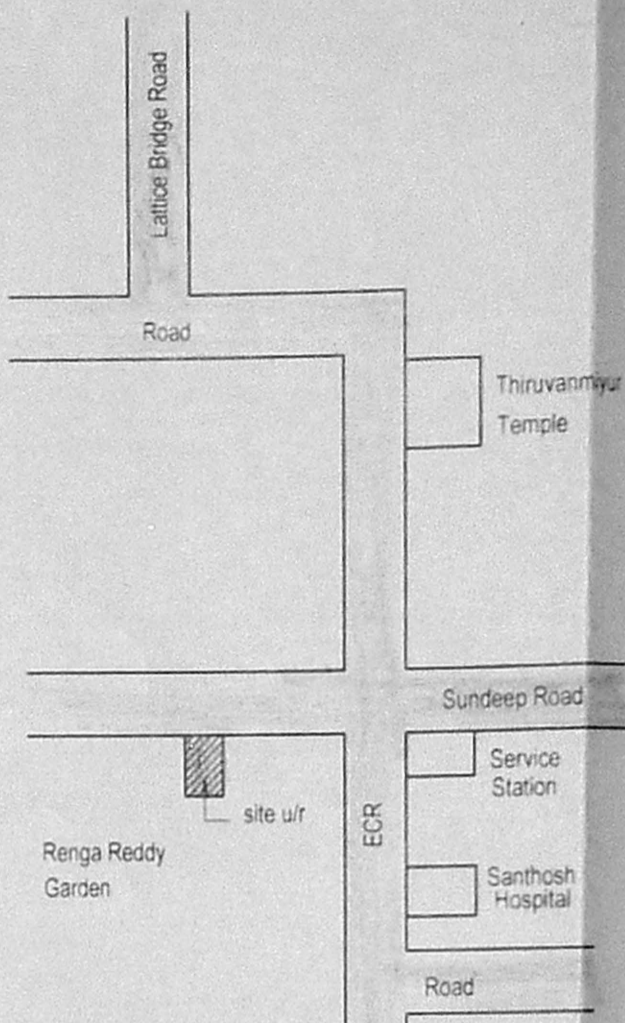


KEY PLAN

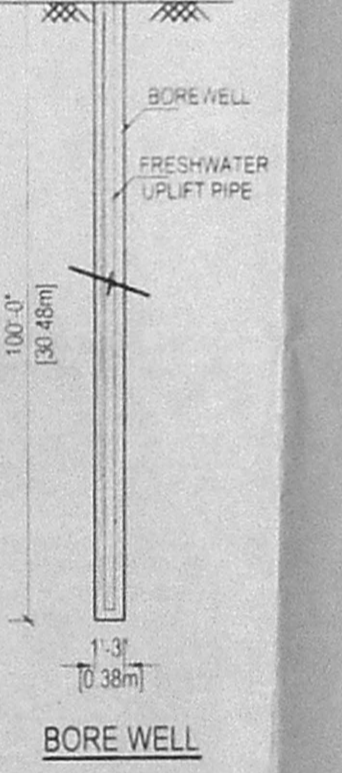


BORE WELL

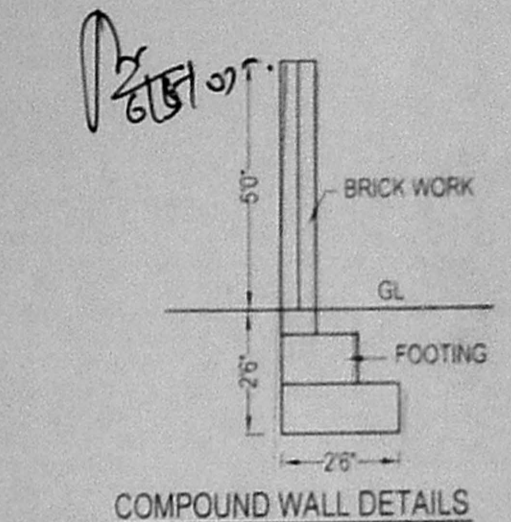


COMPOUND WALL DETAILS

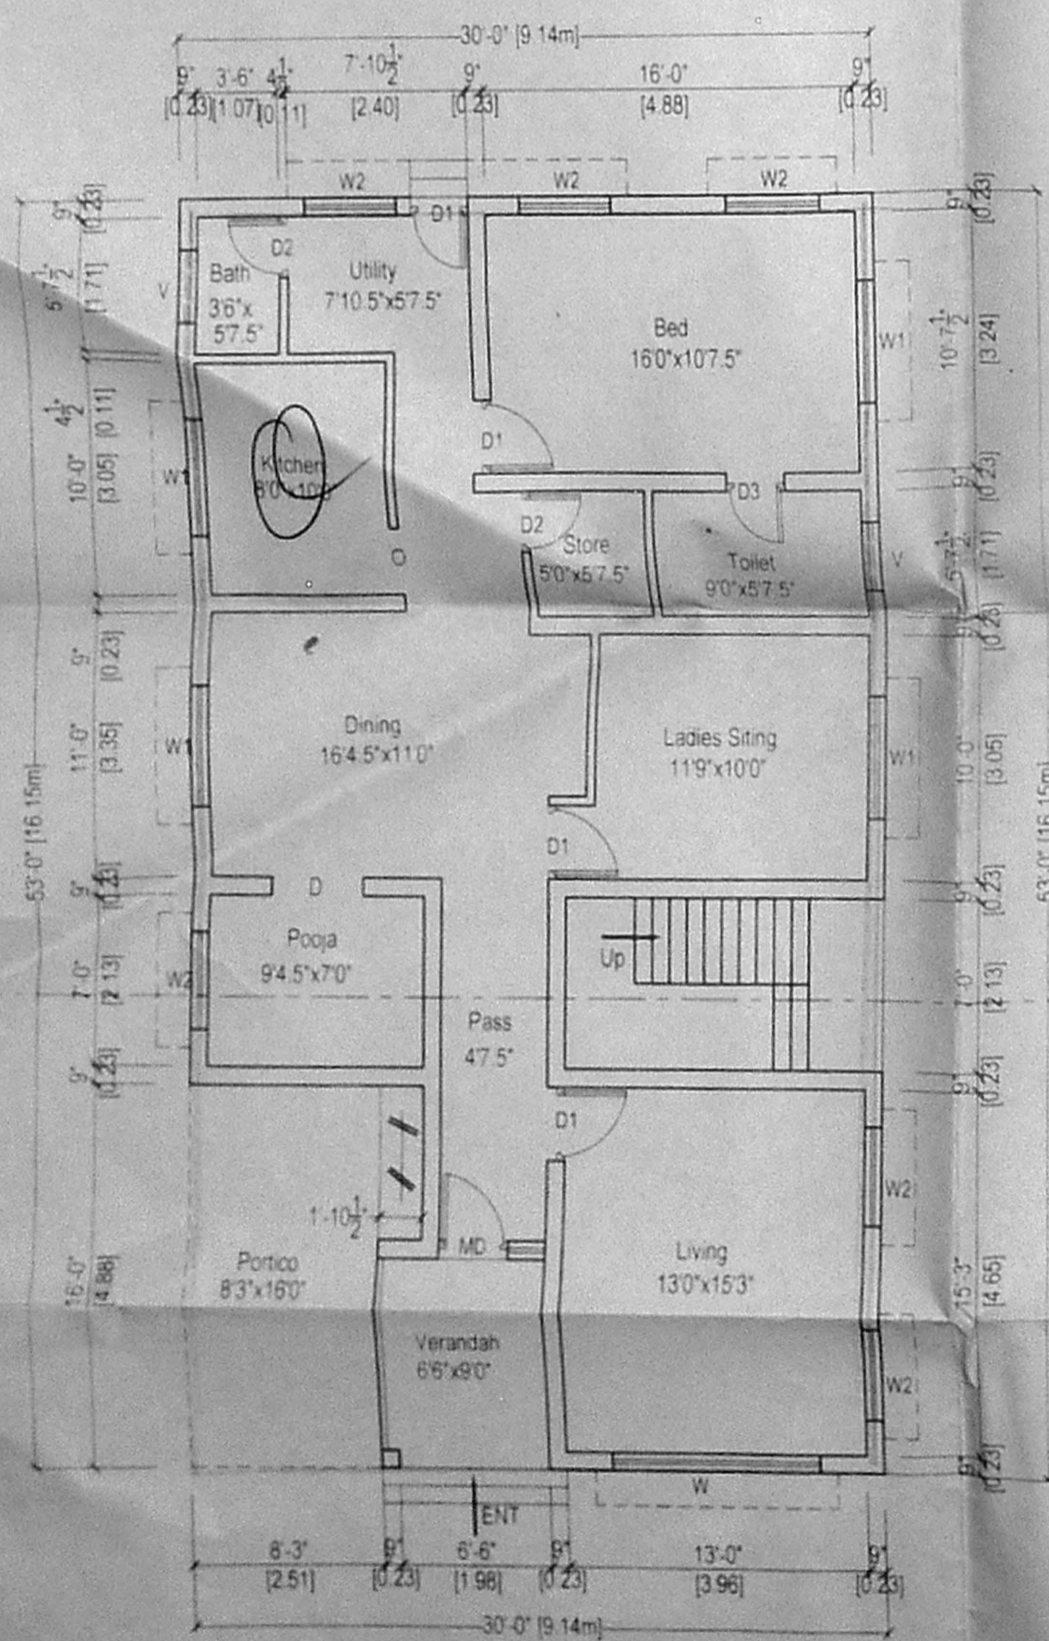


GROUND FLOOR PLAN

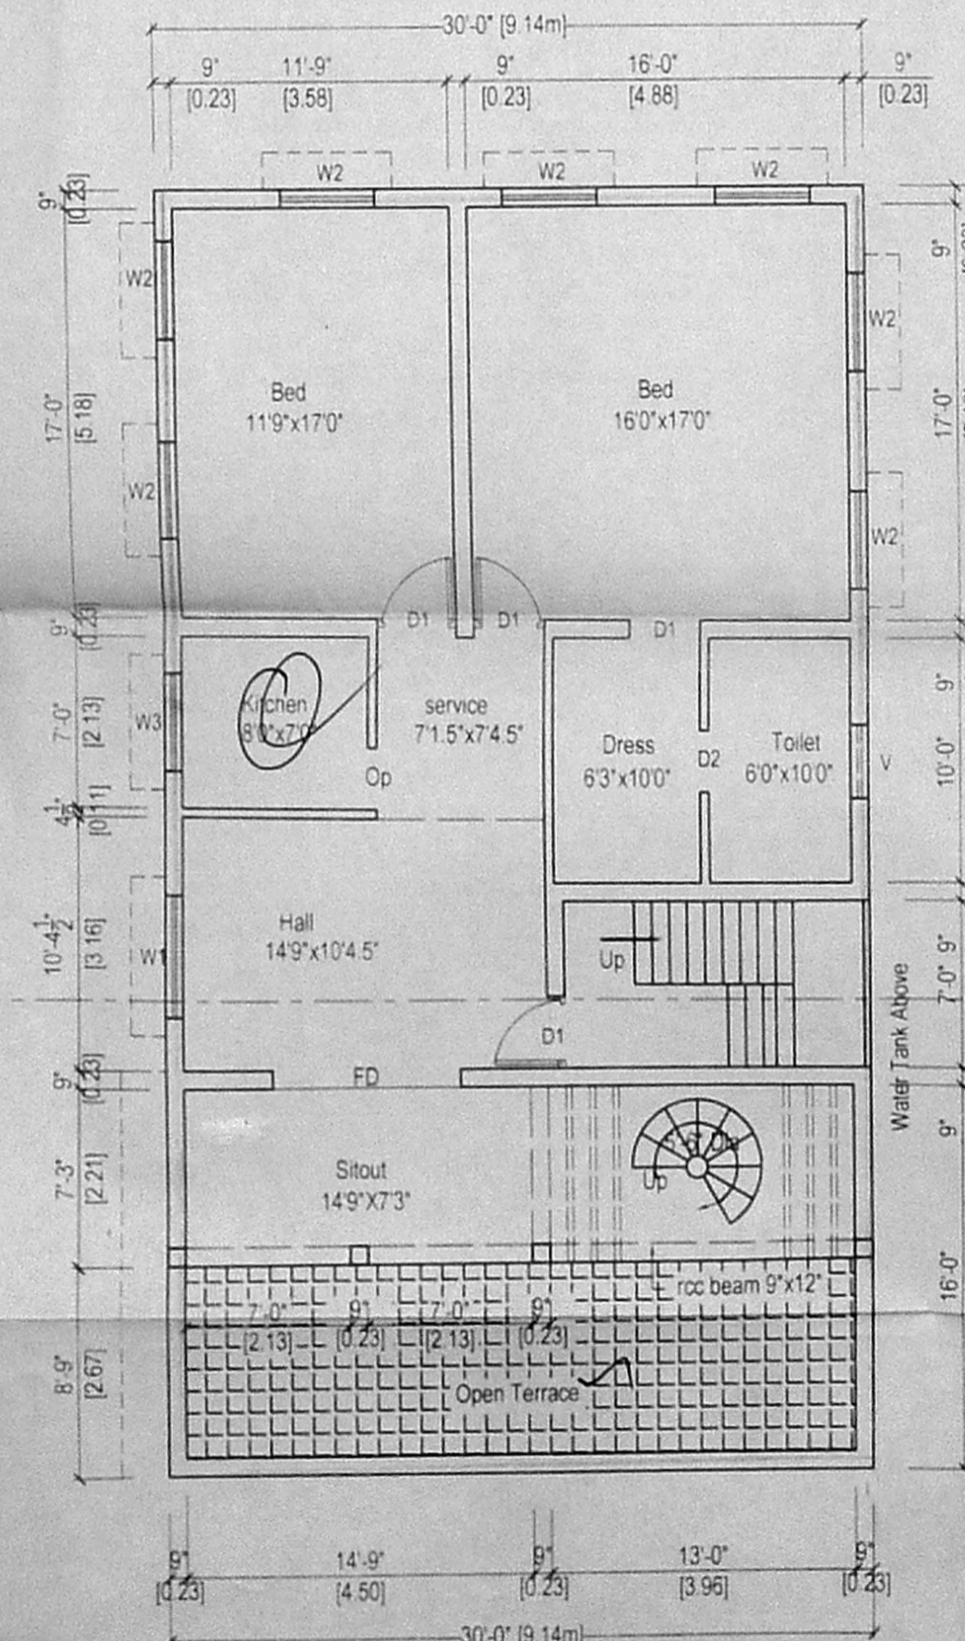

FIRST FLOOR PLAN

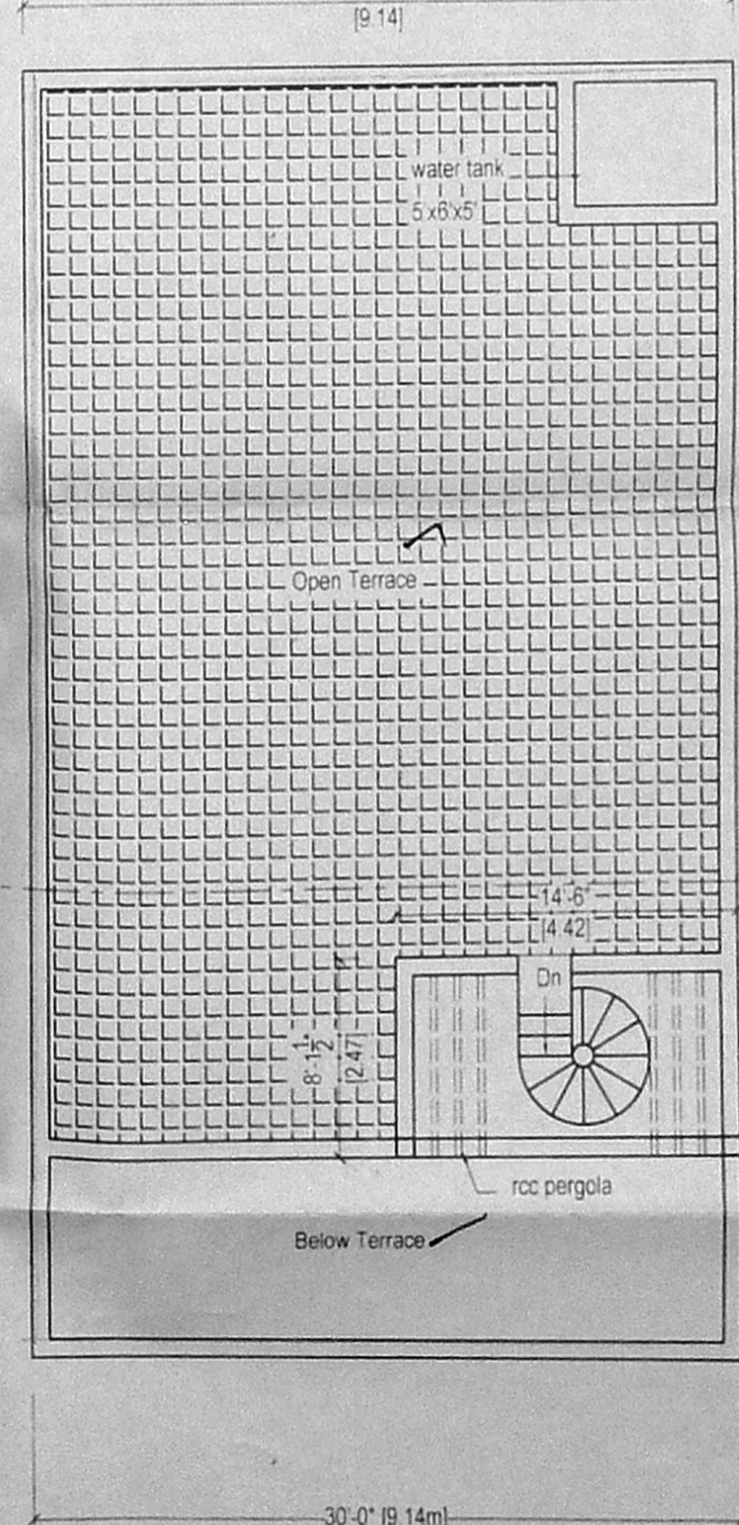

TERRACE FLOOR PLAN

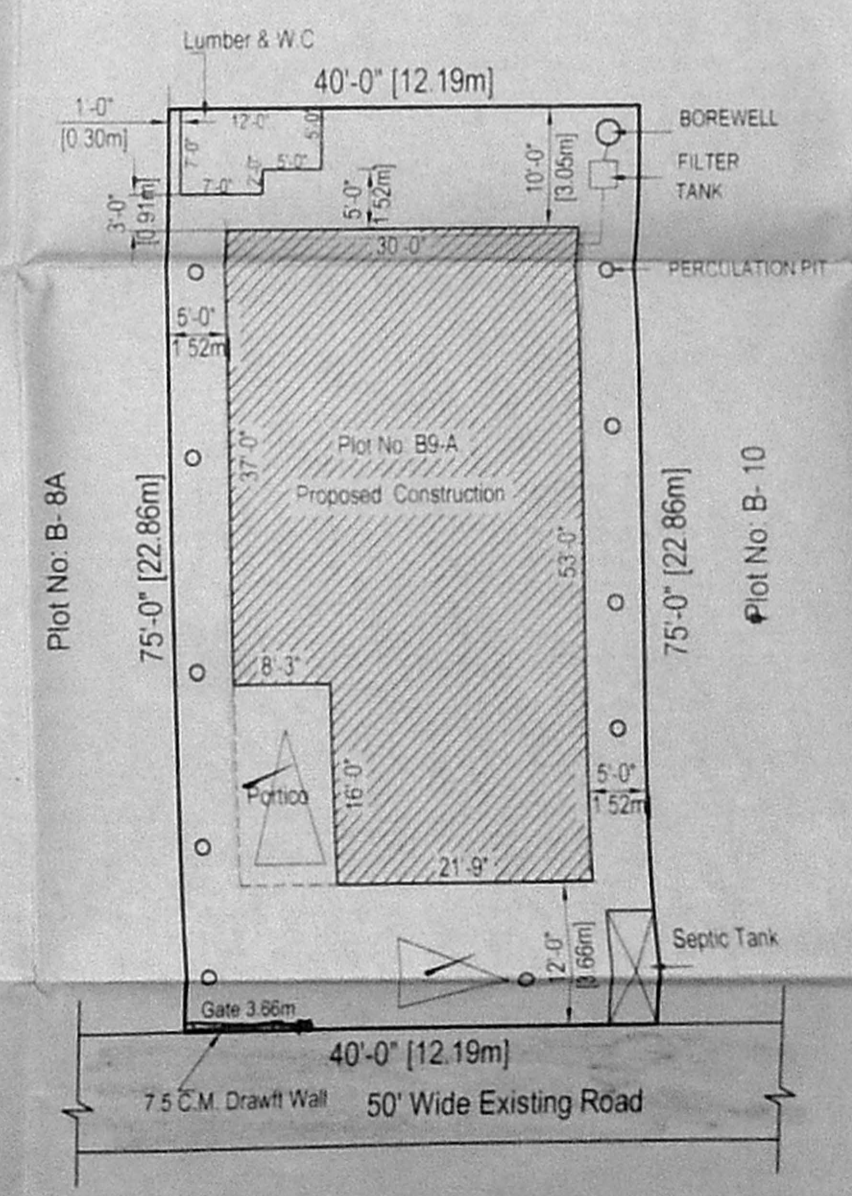

SITE PLAN

(SCALE 1"=16'-0")

SCHEDULE OF JOINERY

JOINERIES	FEET	METER
MAIN DOOR MD	33'x7'0"	1.00 X 2.10
DOOR D1	30'x7'0"	0.91 X 2.10
DOOR D2	26'x7'0"	0.76 X 2.10
F DOOR F.D	60'x7'0"	1.83 X 2.10
WINDOW W	90'x4'0"	2.74 X 1.22
WINDOW W1	50'x4'0"	1.52 X 1.22
WINDOW W2	40'x4'0"	1.22 X 1.22
WINDOW W3	30'x3'6"	0.91 X 1.06
VENTILATOR V	30'x1'6"	0.91 X 0.46

AREA STATEMENT

DESCRIPTION	SQ.FT	SQM
SITE EXTENT	3000.00	278.71
GROUND FLOOR AREA	1590.00	147.71
FIRST FLOOR AREA	1322.00	128.62
TOTAL	2912.00	270.53
PLOT COVERAGE	53 %	
F.S.I	0.97	

COLOUR INDEX.

SITE BOUNDARY	—
PROPOSED BUILDING	—
EXISTING ROAD	—

R. Sarala

OWNER SIGNATURE

A. ANESAN
 LICENSED SURVEYOR
 PALLAVAKKAM MUNICIPALITY
 OFF. : NATANAR COYINGTON'S
 No. 75, S. G. Road, First Floor
 RADHAKRISHNAN
 CHROMEPET, CHENNAI-600 080

LICENSED SURVEYOR

75x51
 48/22/08
 (102)