



OFFICE COPY

Planning Permit No. A/794/414/05  
**APPROVED**  
 SUBJECT TO THE CONDITIONS OF THIS OFFICE LETTER.  
 No. 5025/05 Date: 7.05.05


FOR MEMBER SECRETARY  
 CHENNAI METROPOLITAN  
 DEVELOPMENT AUTHORITY  
 CHENNAI - 600008.

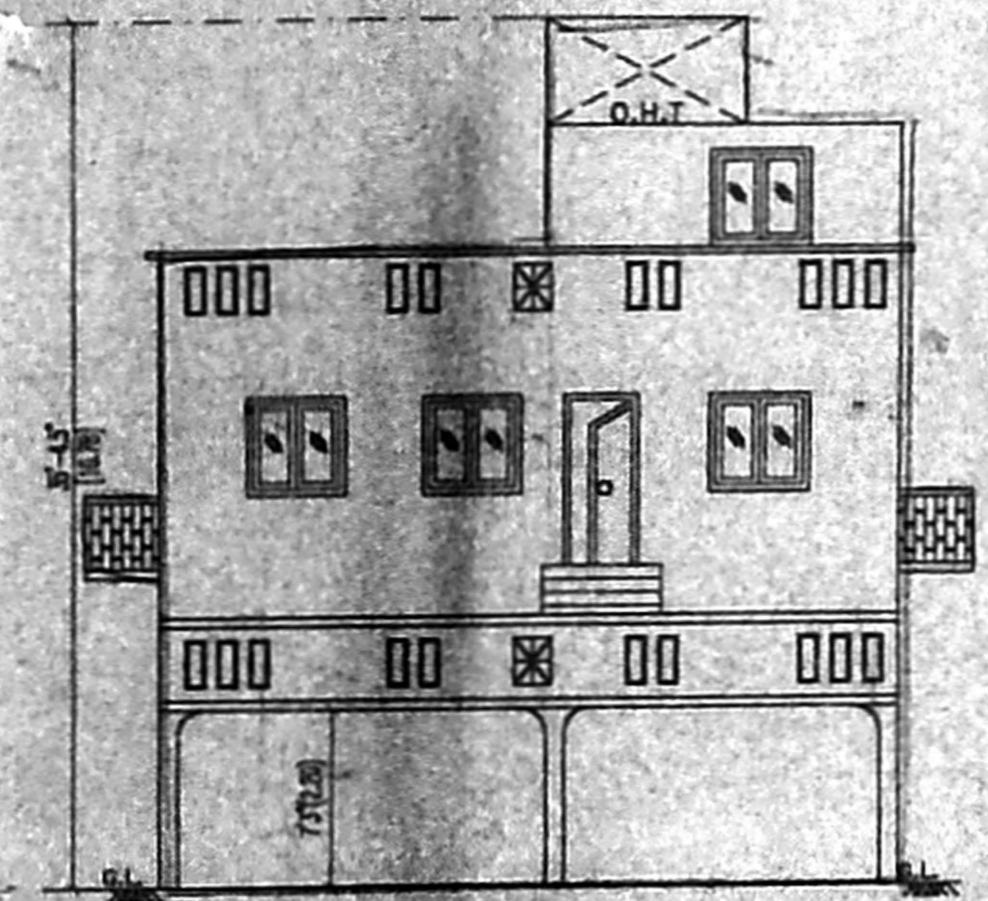


ELEVATION

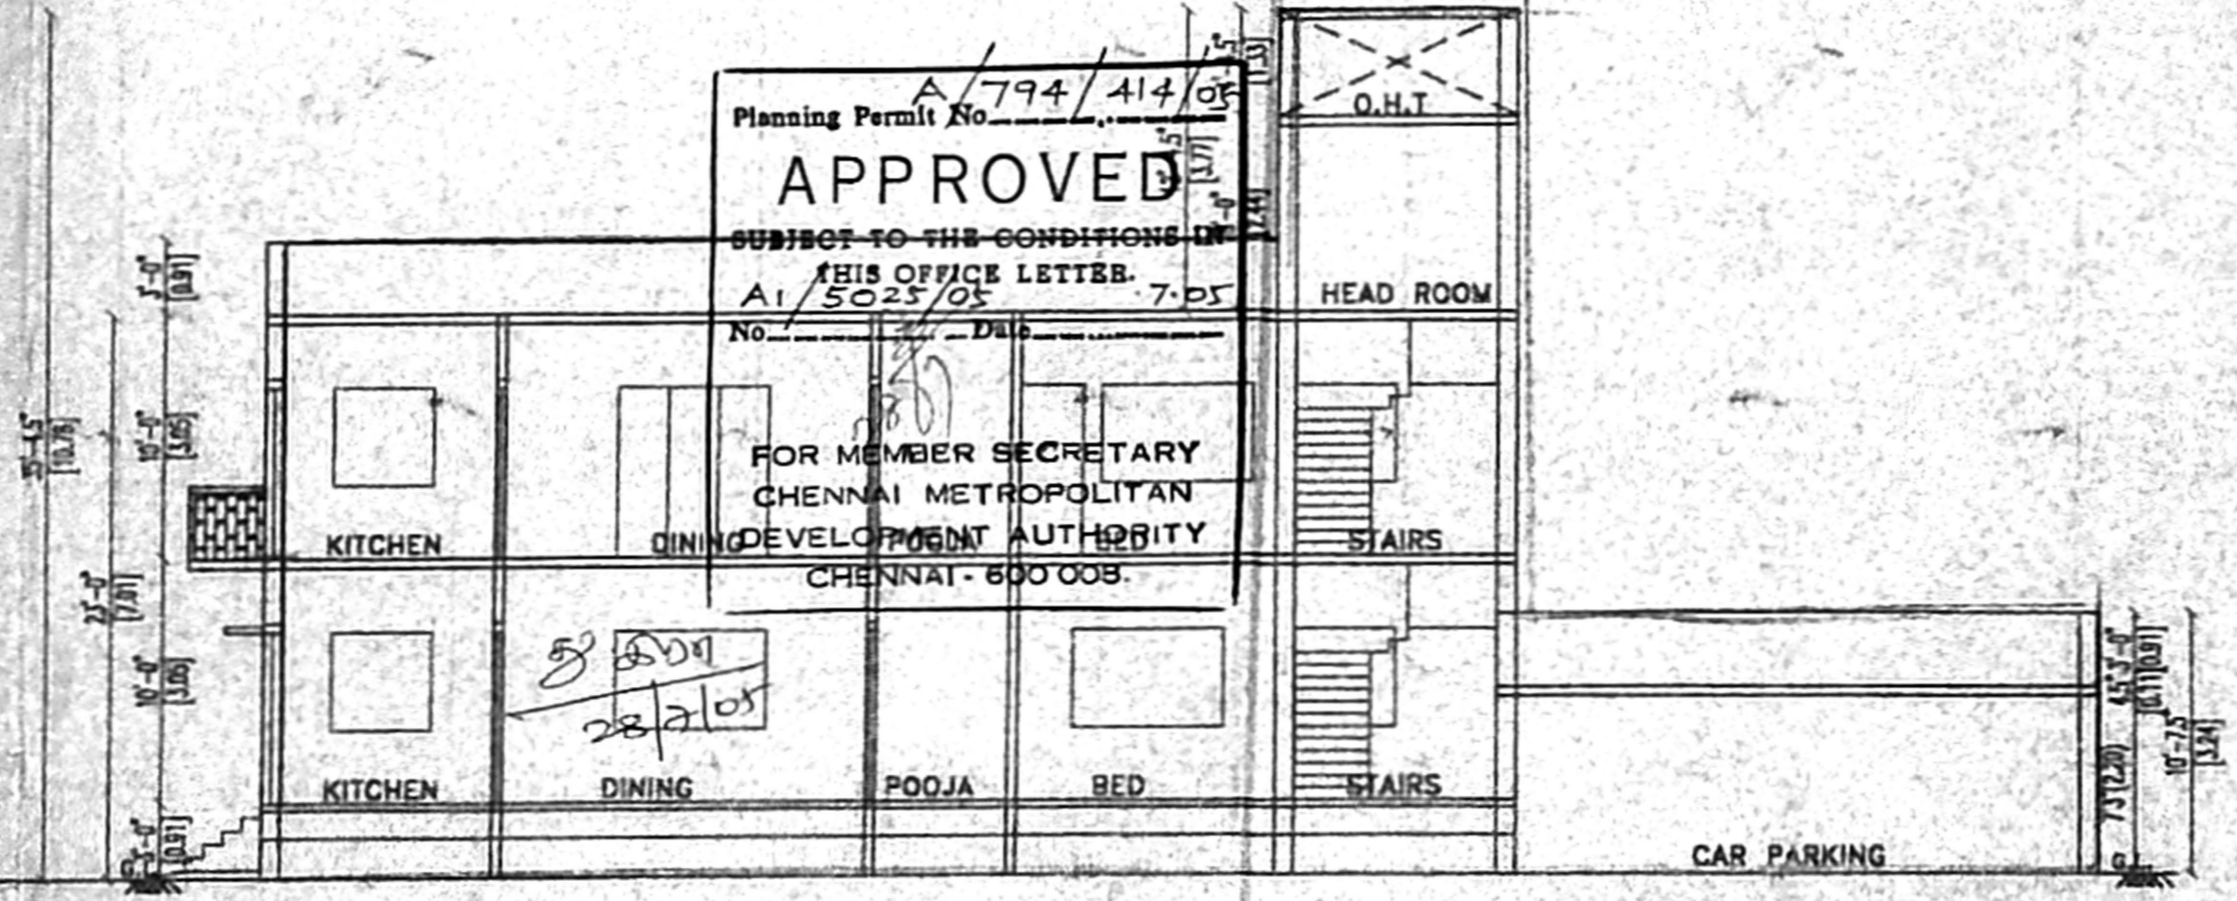

SECTION ON AB

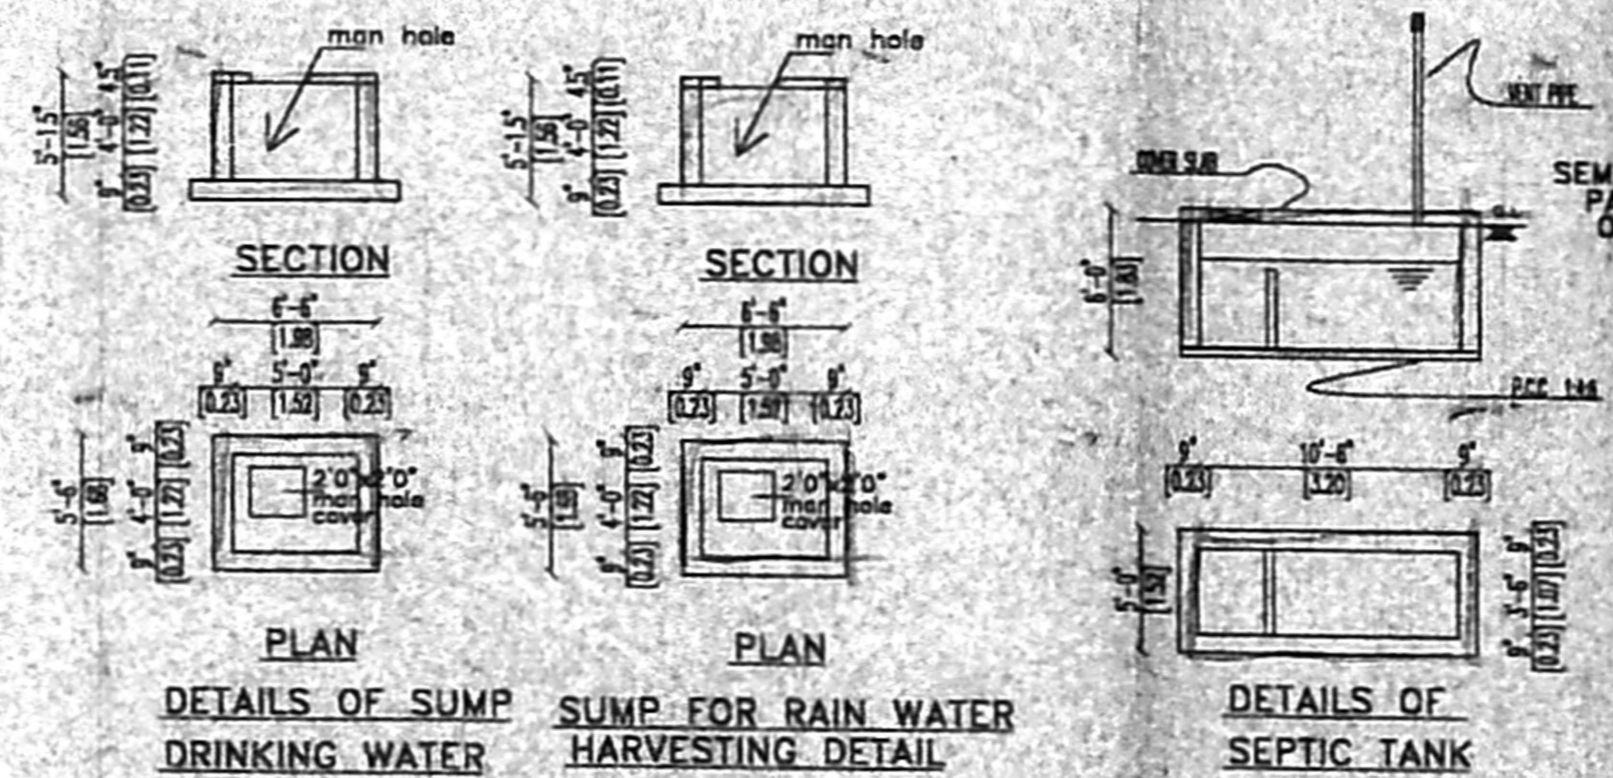

DETAILS OF SUMP DRINKING WATER  
 SUMP FOR RAIN WATER HARVESTING DETAIL  
 DETAILS OF SEPTIC TANK

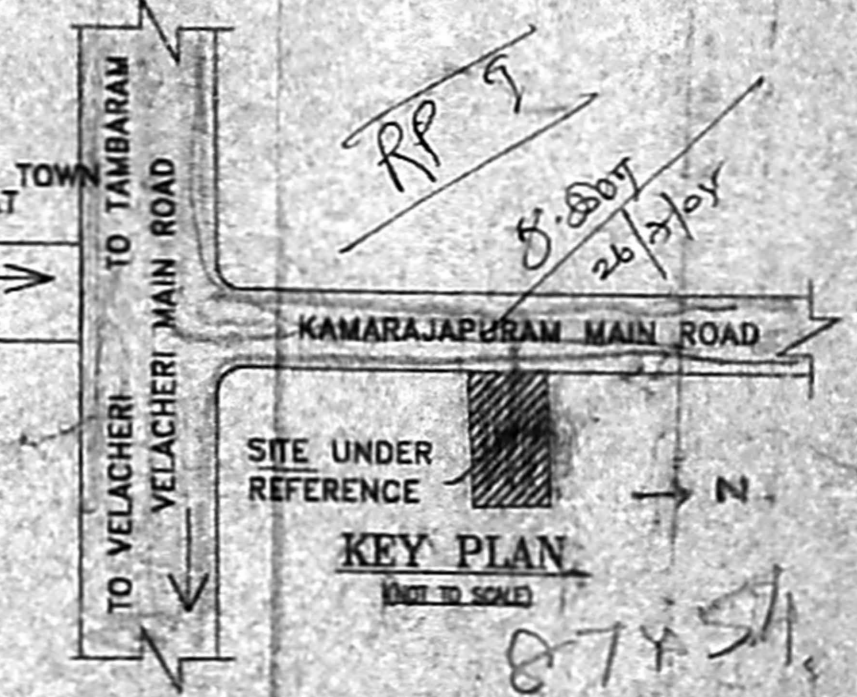

KEY PLAN

**SPECIFICATIONS**

- R.C.C FRAMED STRUCTURE M20
- BRICK WORK IN BASEMENT & SUPER STRUCTURE IN C.M.1:5
- WALLS ARE PLASTERED BY CEMENT MORTAR 1:5
- WALLS ARE PAINTED BY CEMENT PAINT.
- LINTEL OVER OPENING.
- JOINERY WORK IN TEAK WOOD.
- ROOF COVERED BY RCC SLAB.
- ALL RCC WORK IN M20
- WEATHERING COURSE LAID OVER RCC SLAB WITH PROPER SLOPE

**SCHEDULE OF JOINERY**

D	DOOR	5'3" X 7'0"
D1	DOOR	3'0" X 7'0"
D2	DOOR	2'6" X 7'0"
W	WINDOW	6'0" X 4'0"
W1	WINDOW	4'0" X 4'0"
W2	WINDOW	3'0" X 4'0"
V	VENTILATOR	3'0" X 2'0"

**AREA STATEMENT**

	SQ.MTR	SQ.FT
PLOT AREA	332.58	3580.00
GROUND FLOOR	139.35	1500.00
FIRST FLOOR	101.46	1088.50
TOTAL FLOOR	240.81	2588.50


CAR PARKING REQUIRED : 2 NOS  
 CAR PARKING PROVIDED : 2 NOS  
 COVERAGE : 100%

**COLOUR INDEX**


PROPOSED	[Symbol]	NORTH POINT N E S W
ROAD	[Symbol]	
BOUNDARY	[Symbol]	

SCALE - 1:100 or 1"=8'0" DATE : 16/01/05


PROPOSED RESIDENTIAL BUILDING IN S.NO. 10/30 AS PER PATA S.NO. 11/20 OF SEMBAKKAM VILLAGE, KAMARAJAPURAM MAIN ROAD, SEMBAKKAM, CHENNAI.

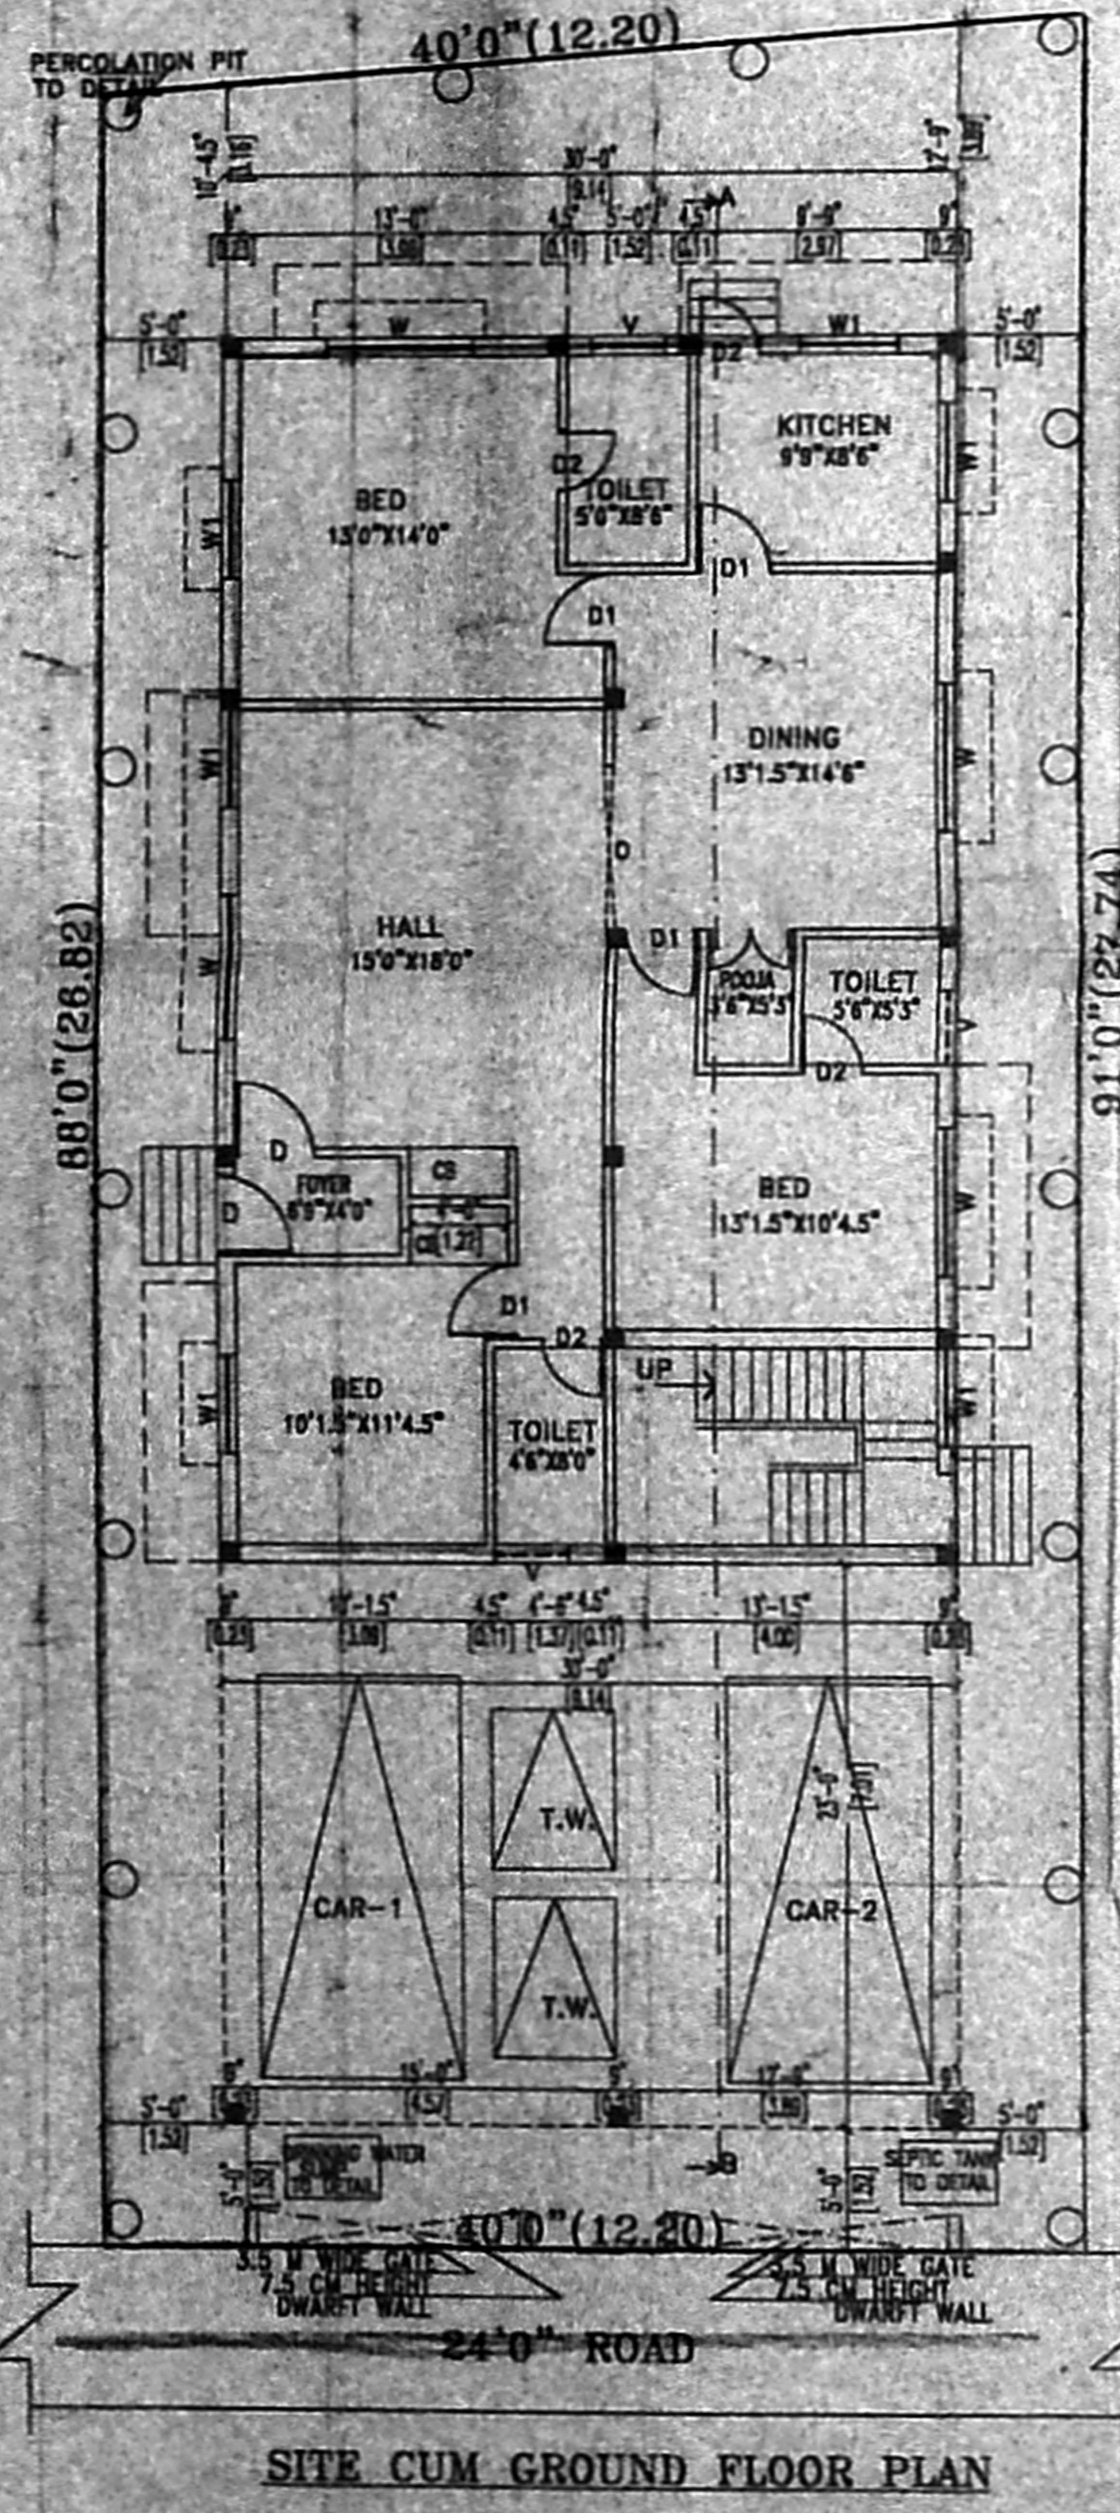


SITE CUM GROUND FLOOR PLAN

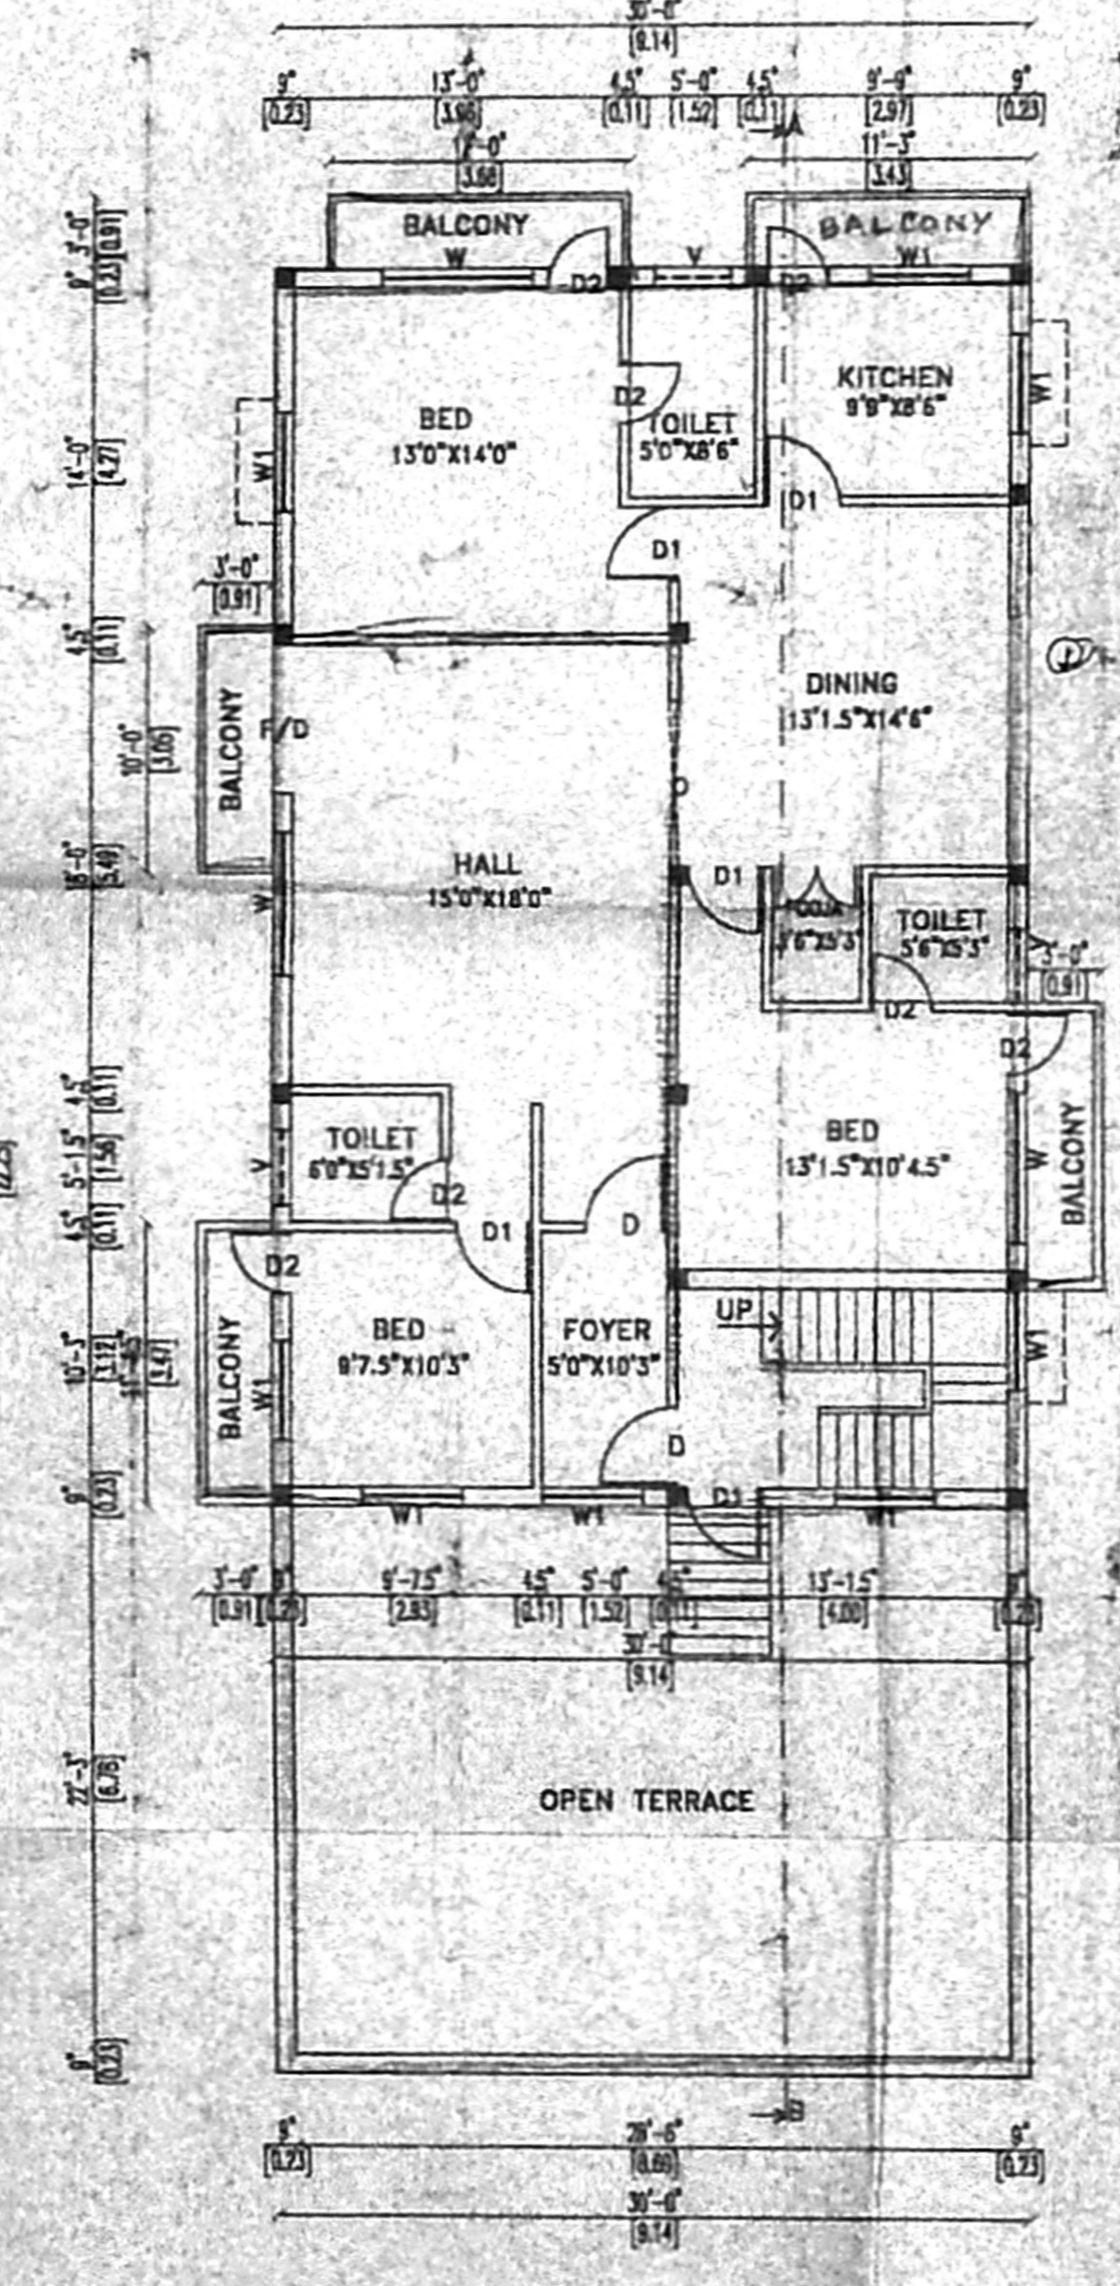


FIRST FLOOR PLAN

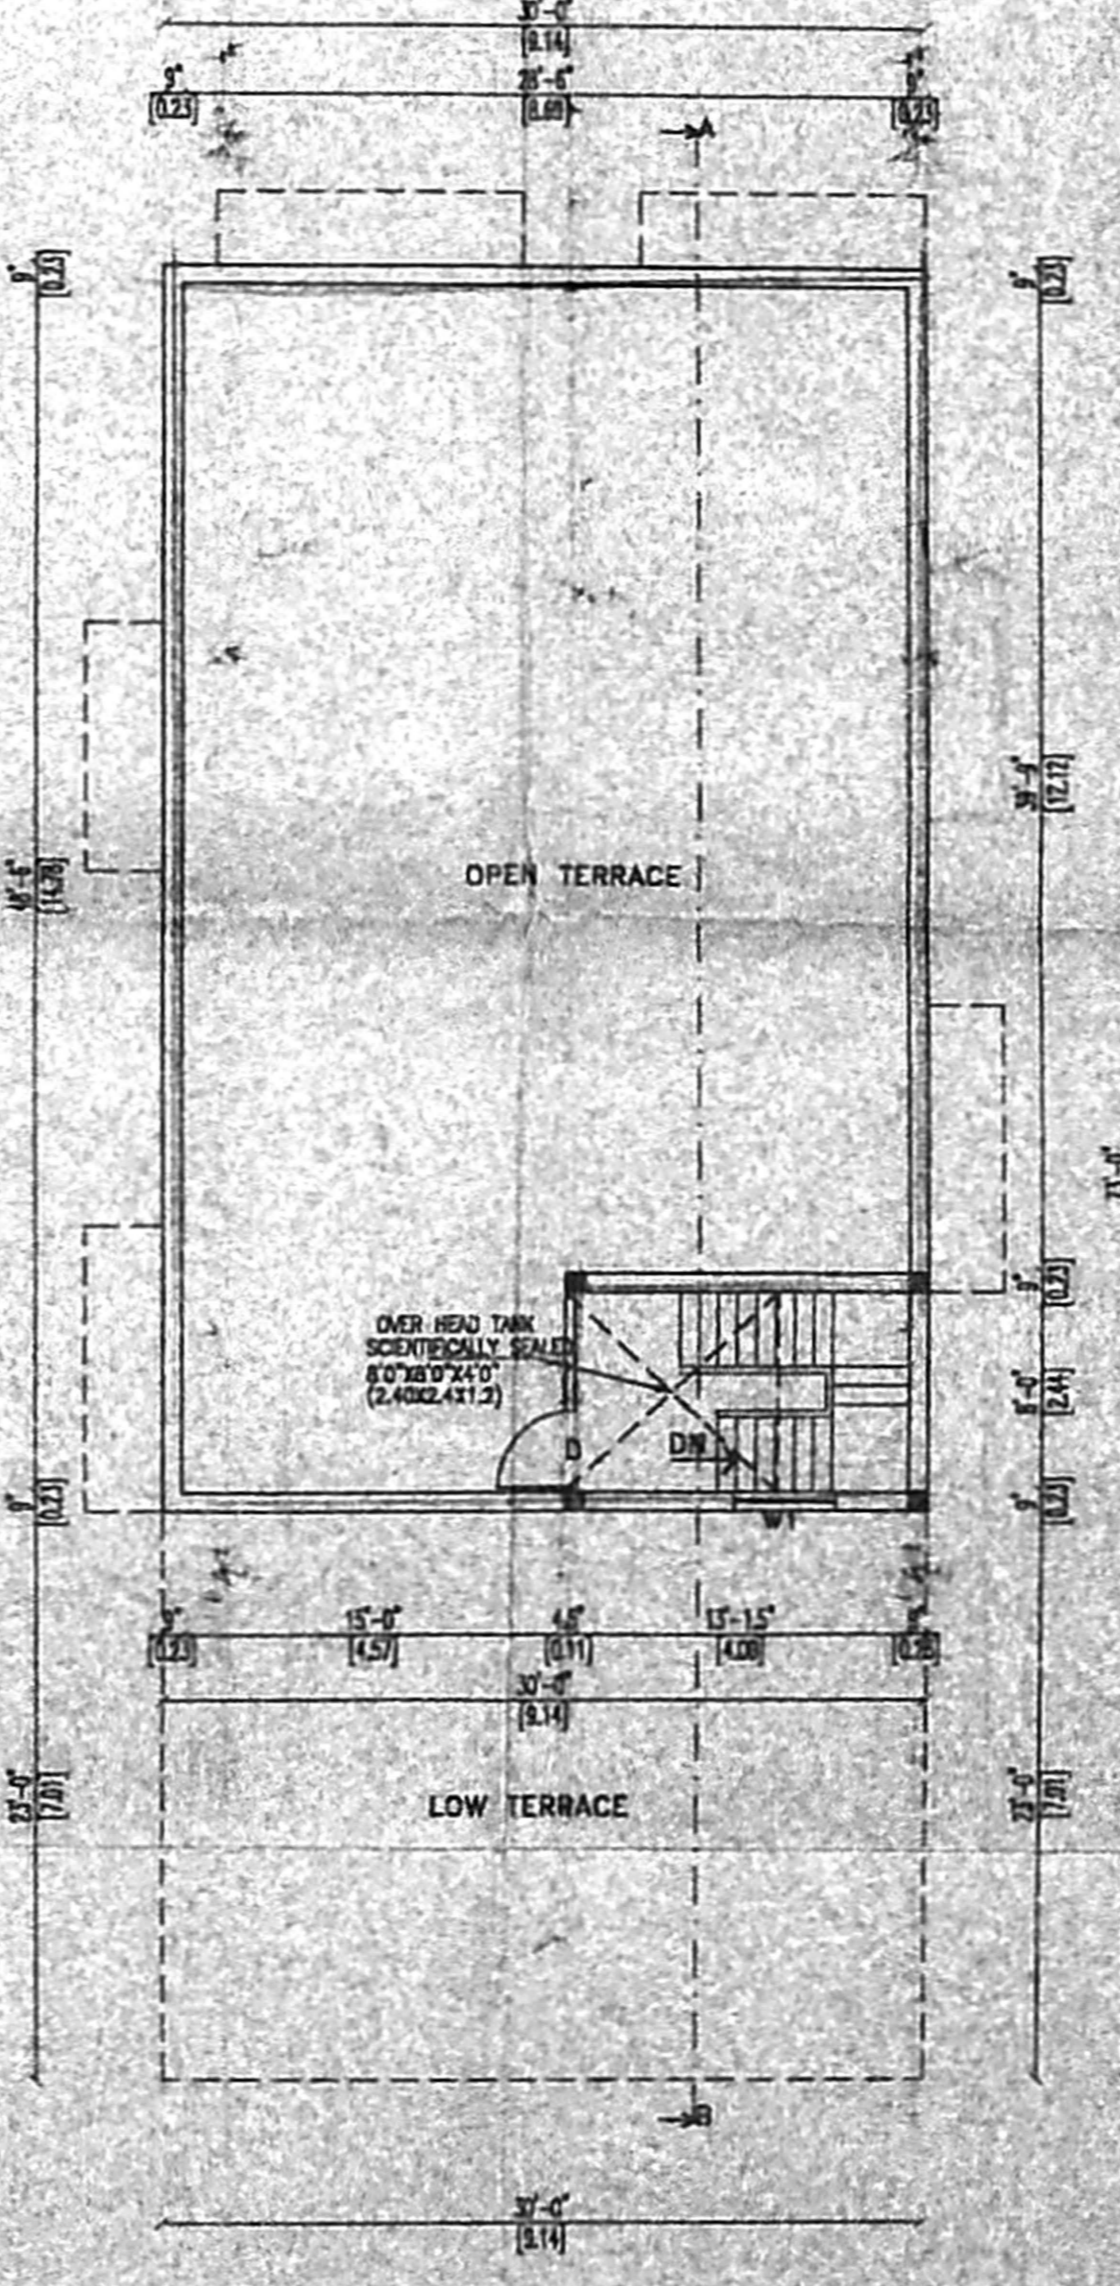


TERRACE FLOOR PLAN

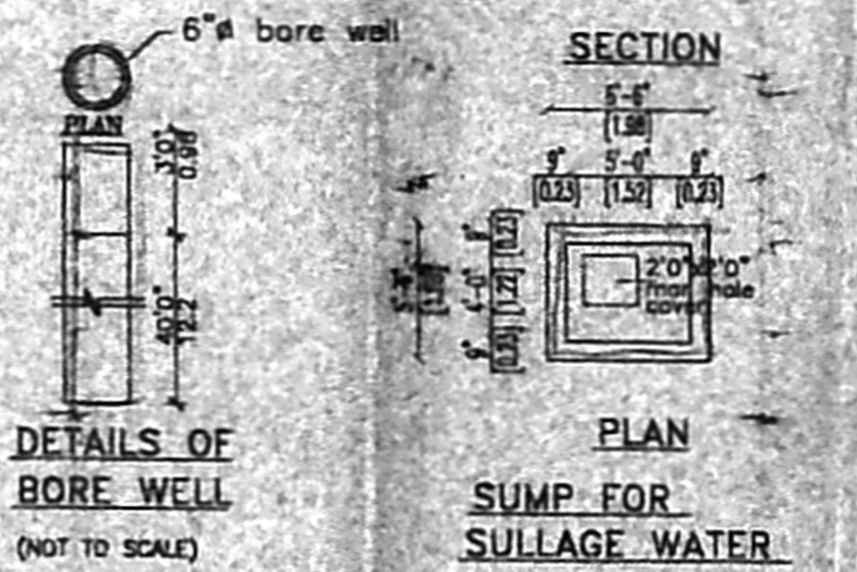

DETAILS OF BORE WELL (NOT TO SCALE)  
 SUMP FOR SULLAGE WATER

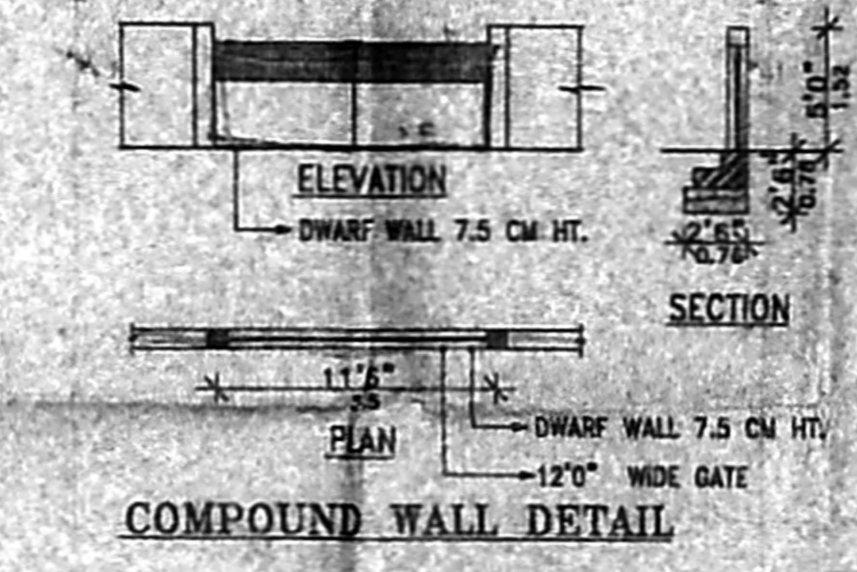

COMPOUND WALL DETAIL

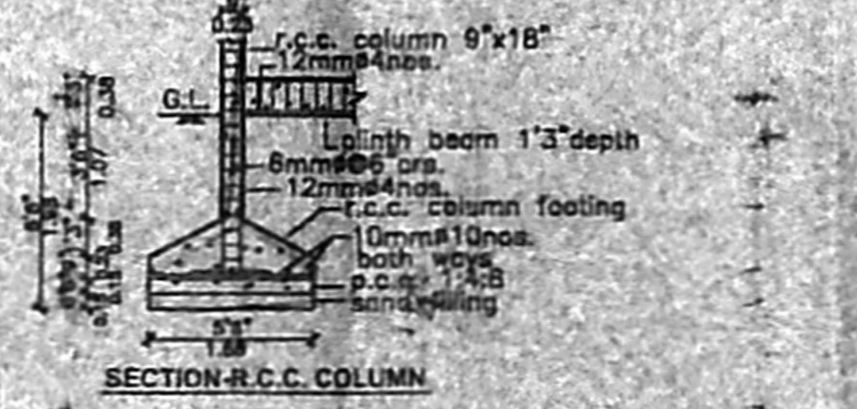

SECTION R.C.C. COLUMN

OWNER: Pappa

ER. K. SELVAM,  
 BE (CIVIL), AMIE, CEM(D), FIV,  
 QUARTERED ENGINEER & APPROVED VALUER,  
 CLASS-I LICENSED SURVEYOR,  
 Reg. No: 600/2105/2006  
 DOOR No: 11/205, 11th BLOCK,  
 MOGAPPAR EAST, CHENNAI-600 037.  
 (NEAR MGR ADI TSH SCHOOL)  
 PHONE No. 26562050, 55252050  
 LICENSED SURVEYOR No: 9941282050