



ELEVATION

OFFICE COPY

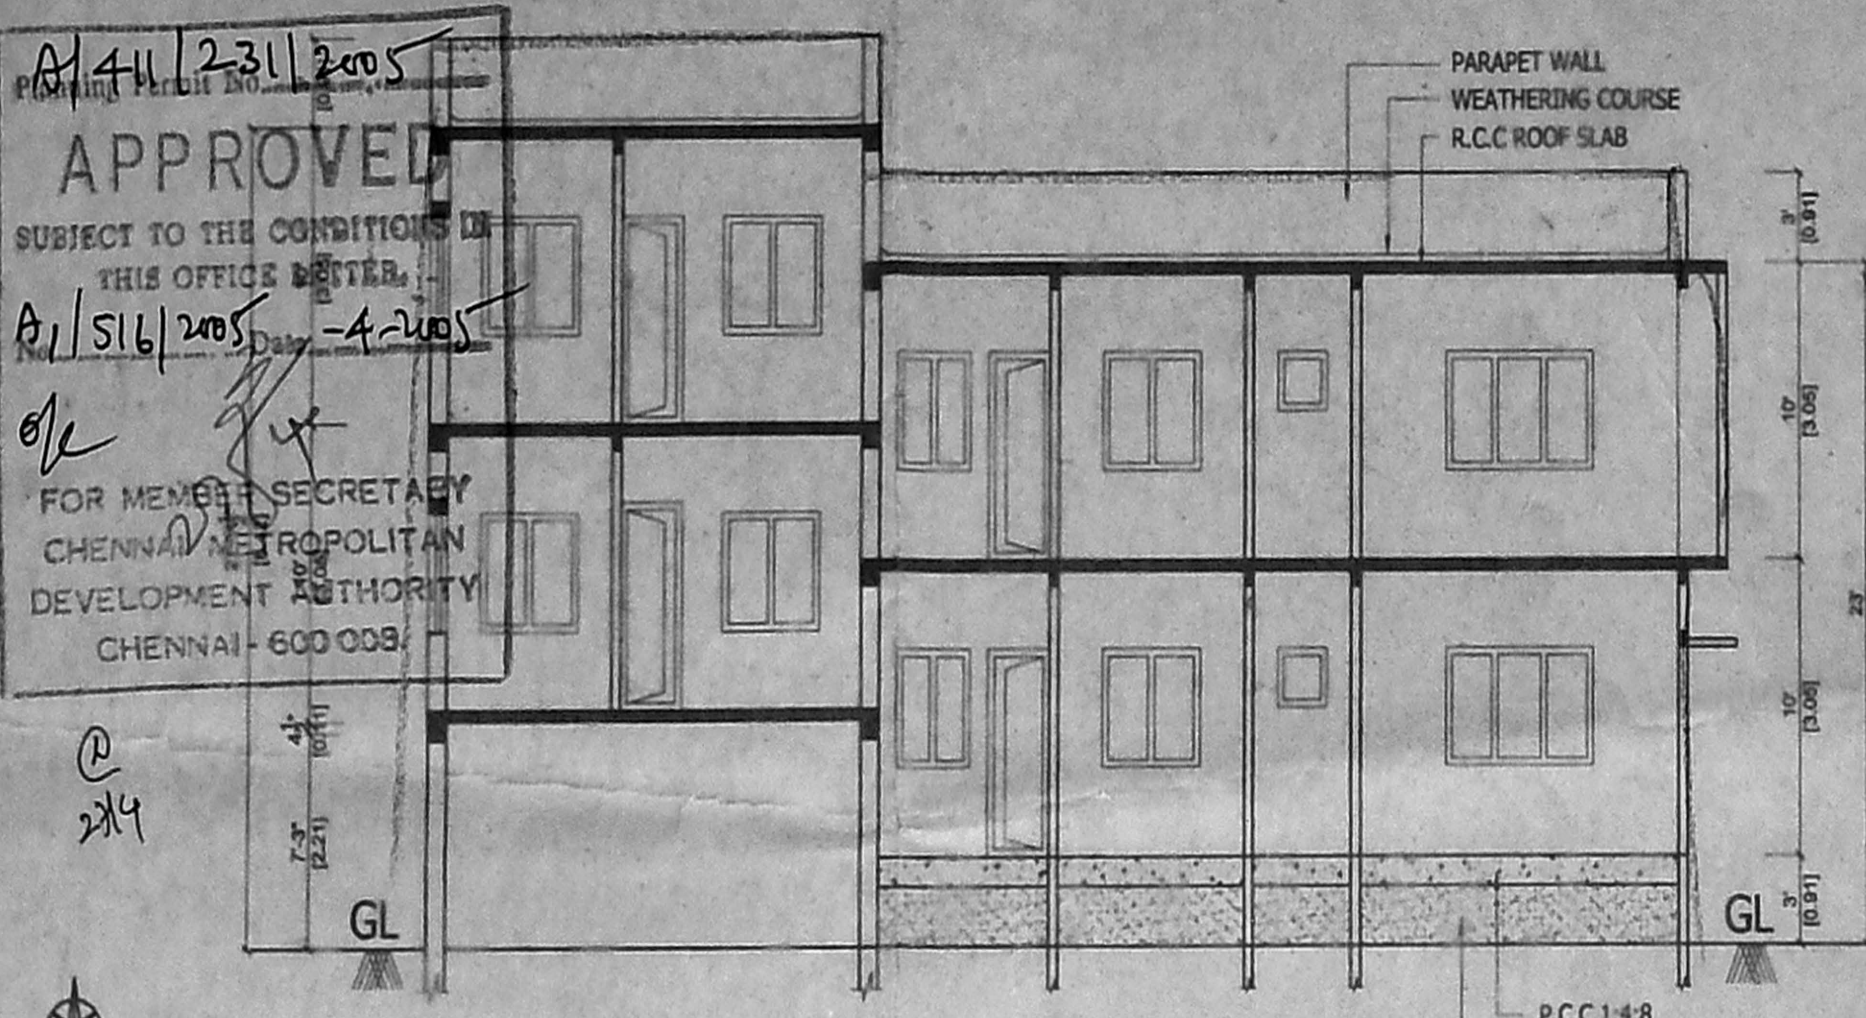

SECTION ON - 'AA'

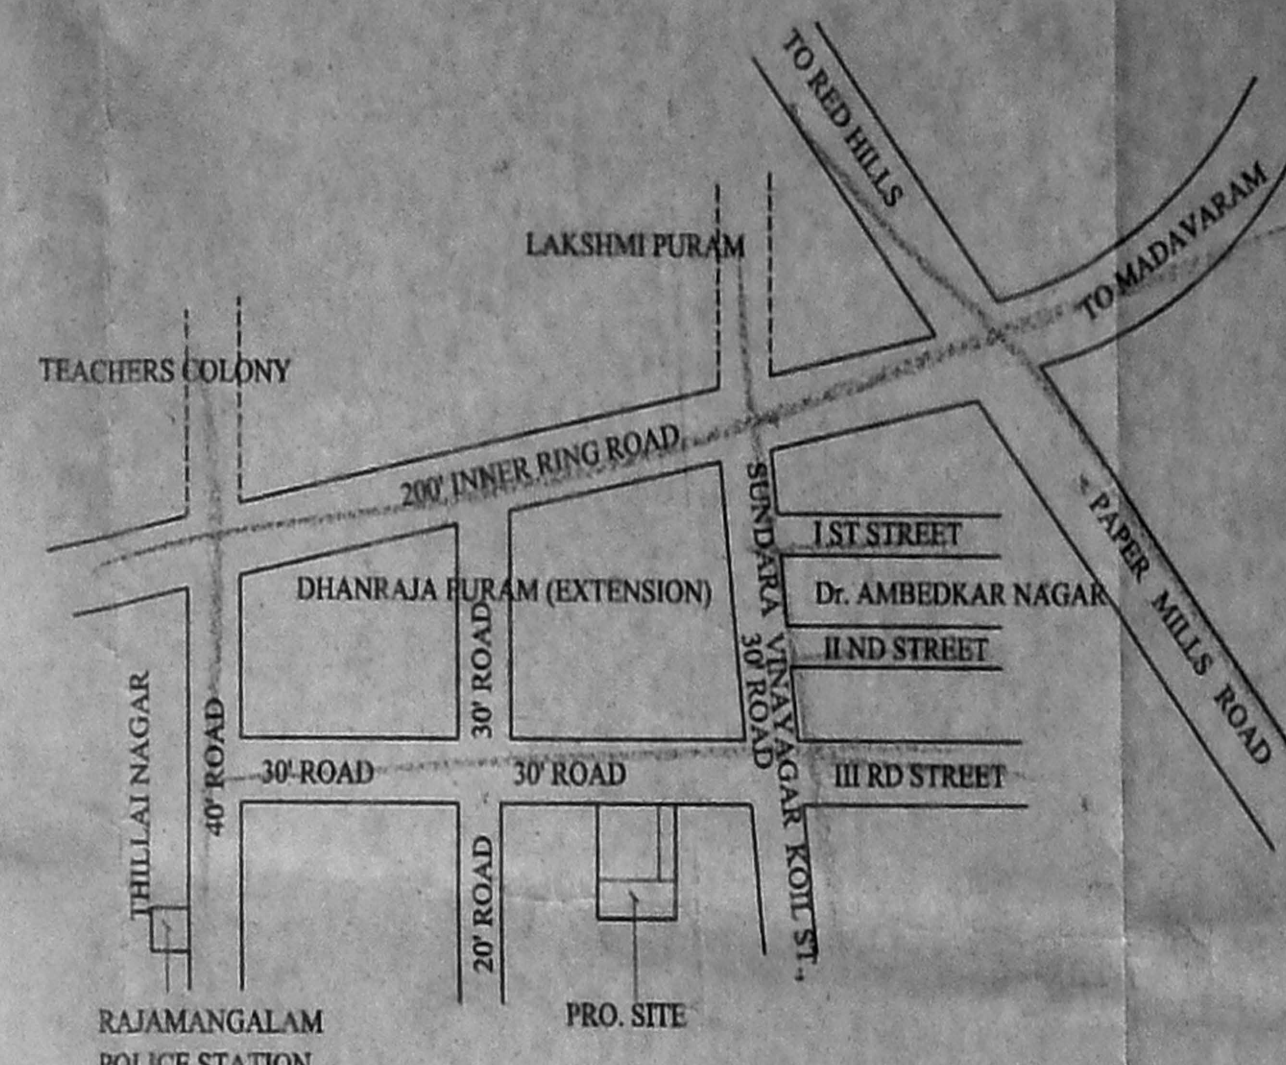

KEY PLAN
NOT TO SCALE

85 x 64
CMDA CHANNEL
A1/516/2005
264

NOTE:
ALL DIMENSION ARE IN MM AND FOOT
SCALE: 1:100 (1MM = 100MM)

REFERENCE
CORPORATION OF CHENNAI SUB-DIVISION SANCTIONED VIDE
SD/D4/701/2004 Dt:21-12-2004


PLAN SHOWING THE PROPOSED RESIDENTIAL BUILDING
AT (OLD) PLOT No. 4 & 5 A, (NEW) PLOT No : A,
DHANRAJ PURAM (EXT.), KOLATHUR, CHENNAI-600 099,
IN S.No.12, T.S.No.81, BLOCK No.9, OF KOLATHUR
VILLAGE IN CORPORATION OF CHENNAI DIVISION No.62
ZONE IV.

GENERAL SPECIFICATION
EARTH WORK EXCAVATION FOR FOUNDATION IN ORDINARY SOIL. FOUNDATION WITH
RCC 1:2:4 USING 20MM SIZE HBG METAL. OVER 23 cm THICK PCC 1:4:8 WITH 40mm SIZE
HGB METAL OVER A LAYER OR SAND ABOUT 15cm THICK. ALL RCC INCLUDING LINTEL,
SUNSHADE, ROOF SLAB, FLOOR SLAB, T-BEAM, PLINTH BEAM, COLUMN, FOOTING ETC. ARE
IN RCC 1:2:4 USING 20MM SIZE HGB METAL. SUPERSTRUCTURE AND BASEMENT WITH BRICK
WORK IN CEMENT MORTAR 1:5 FOR 23cm THICK. (RCC FINISHING WITH CM 1:4 FOR 10MM
THICK. BRICK WORK FINISHED WITH CM 1:4 FOR 12mm THICK. FLOORING WITH PCC 1:4:8
USING 40mm SIZE HGB METAL. FLOOR FINISHED WITH MOSAIC TILES. ALL JOINERIES ARE IN
COUNTRY WOOD.


JOINERIES DETAILS
DOOR - D1 - 1000 x 2100 DOOR - D2 - 915 x 2100
DOOR - D3 - 760 x 2100 WINDOW - W1 - 1530 x 1550
WINDOW - W2 - 2220 x 1550 WINDOW - W3 - 915 x 1550
VENTILATOR - V - 760 x 610

REFERENCE INDEX
PROPOSAL: [Symbol] BOUNDARY LINE: [Symbol]
ROAD & STREET: [Symbol]


AREA STATEMENT	SQ.Ft	SQ.M
PLOT AREA AS PER DOCUMENT:	2280.00	211.92
AS ON SITE	2271.74	211.05
NON F.S.I	481.00	44.68
STILT FLOOR (Car parking)		
F.S.I		
GROUND FLOOR	908.00	84.35
FIRST FLOOR	1471.96	136.74
SECOND FLOOR (PART)	631.00	58.62
TOTAL AREA	3010.96	279.71
PLOT COVERAGE	64.79%	
F.S.I	1.32	

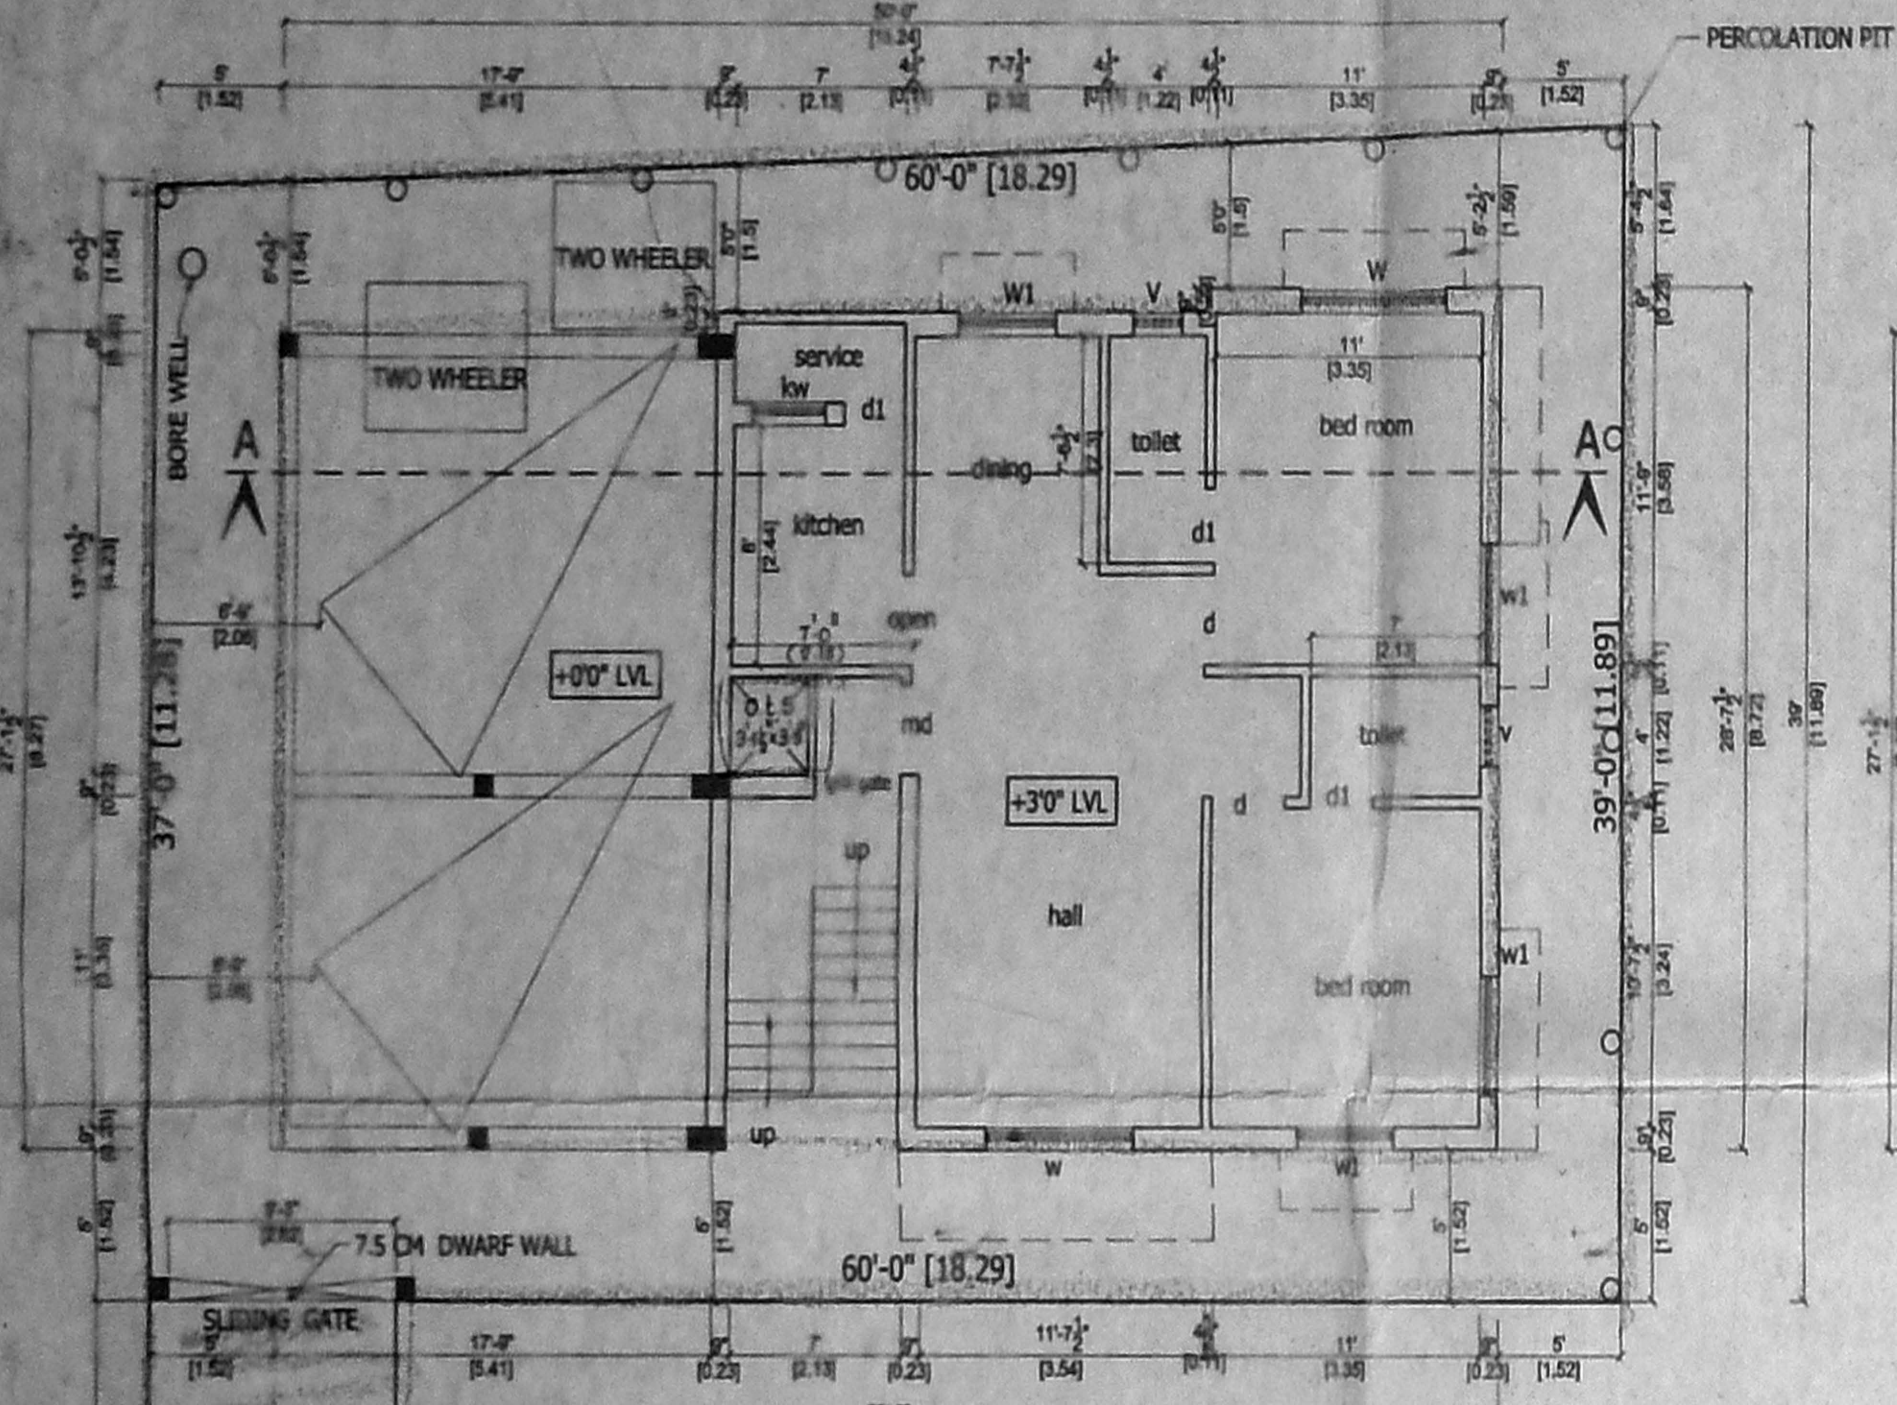


SITE CUM STILT CUM GROUND FLOOR PLAN

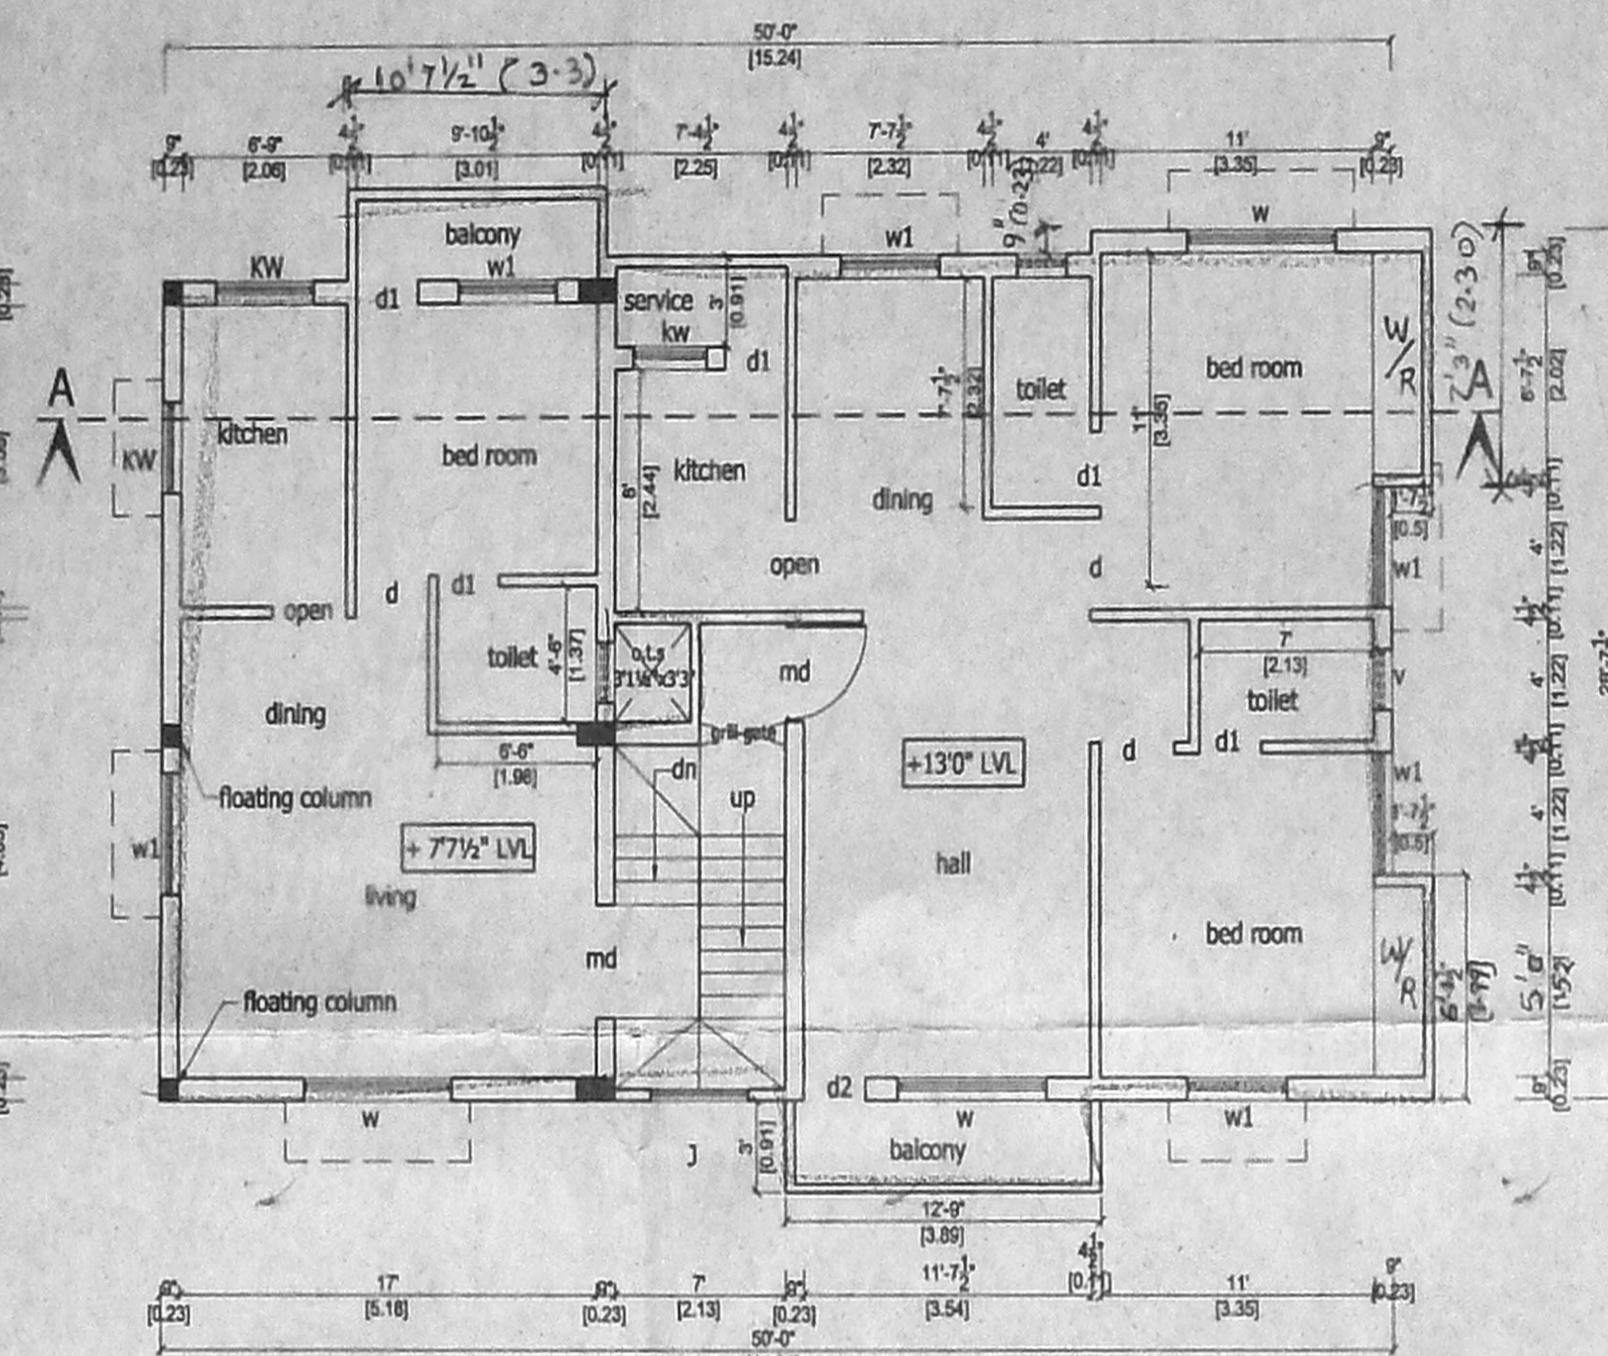

FIRST FLOOR PLAN

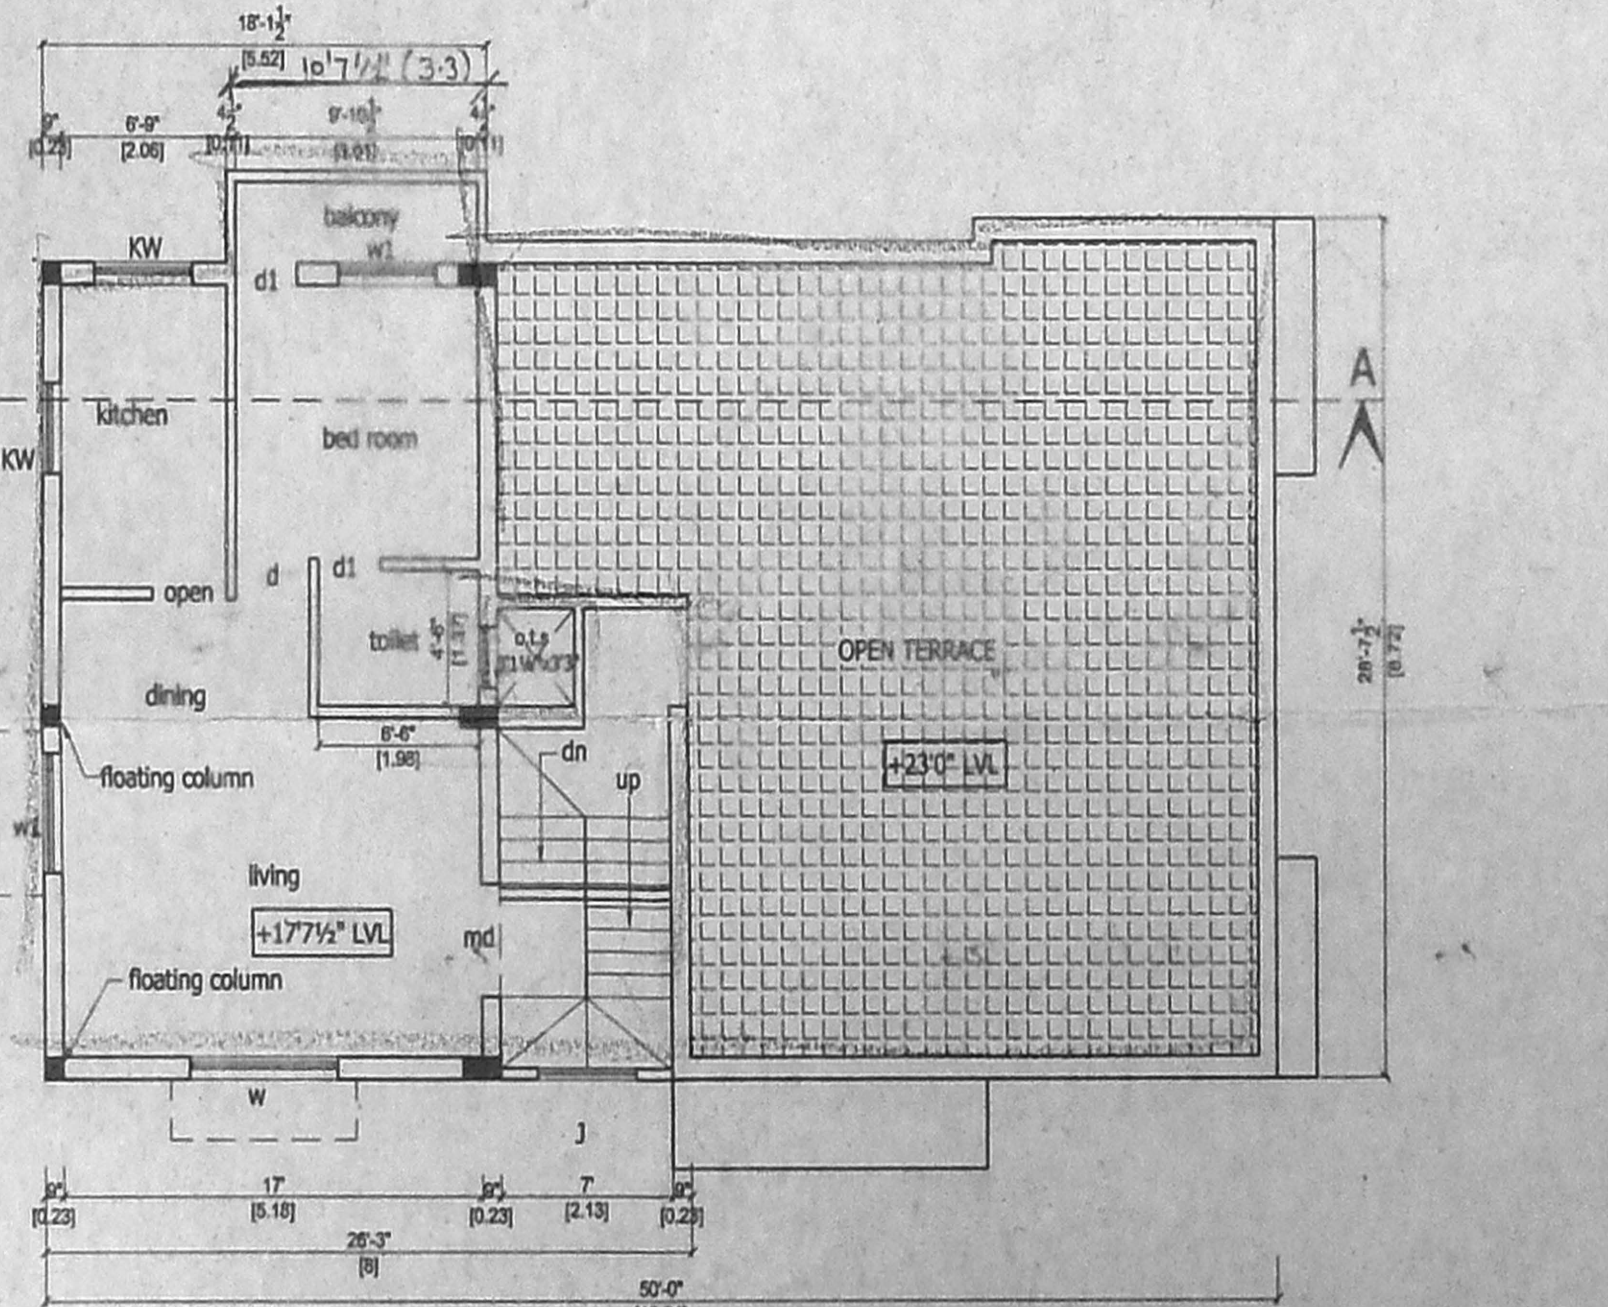


SECOND FLOOR PLAN (PART)

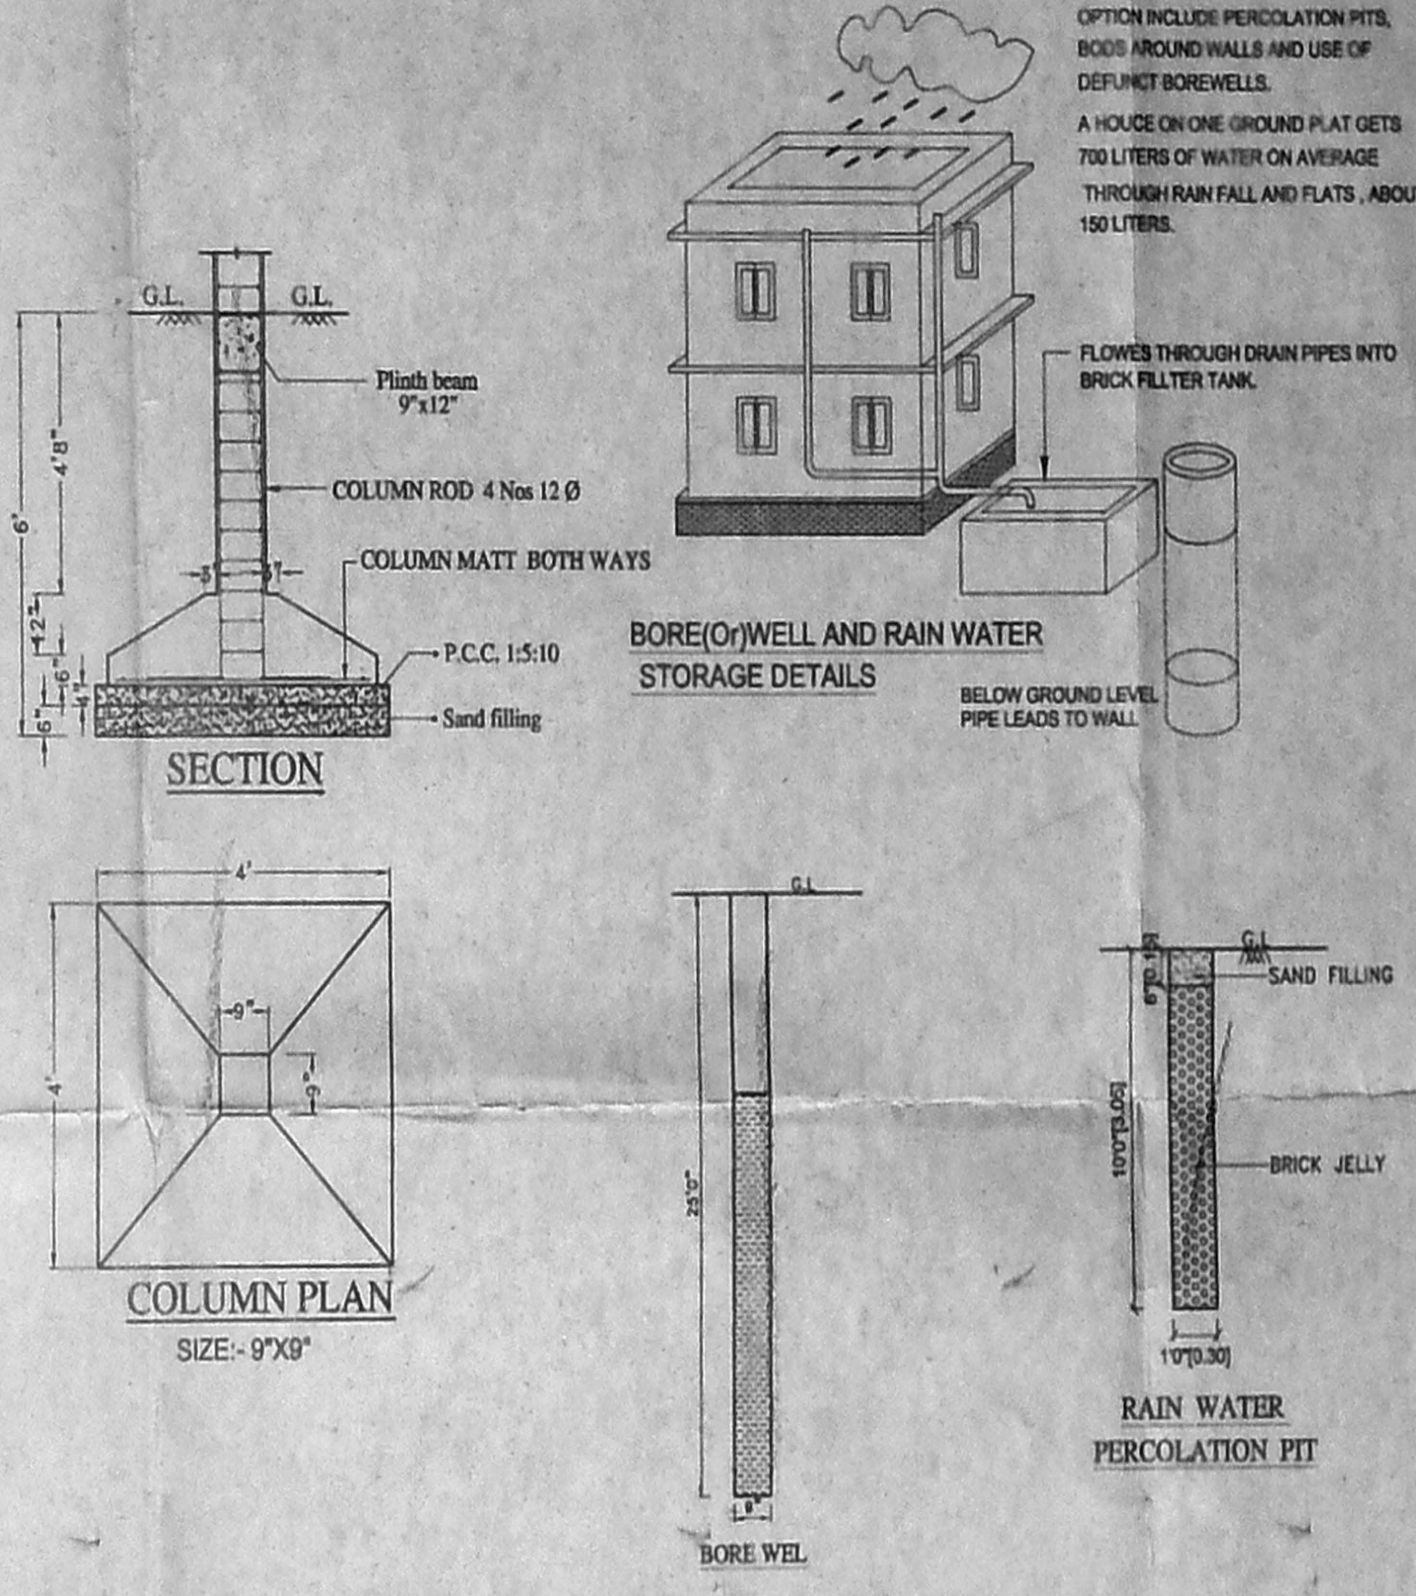


SECTION

COLUMN PLAN

RAIN WATER PERCOLATION PIT

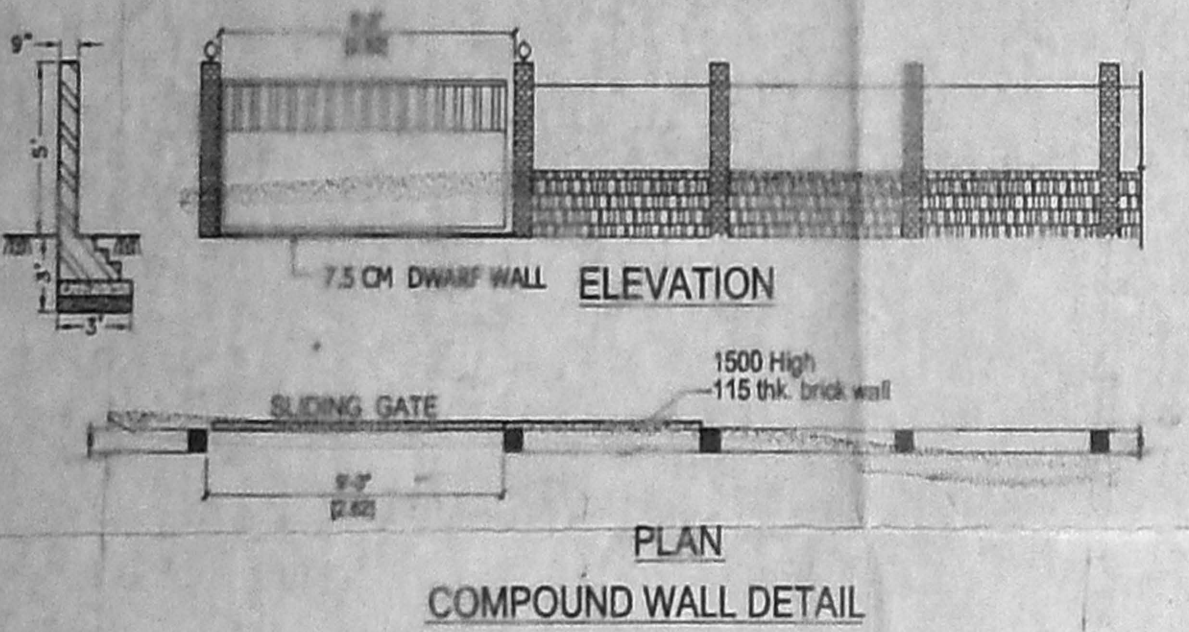

PLAN
COMPOUND WALL DETAIL

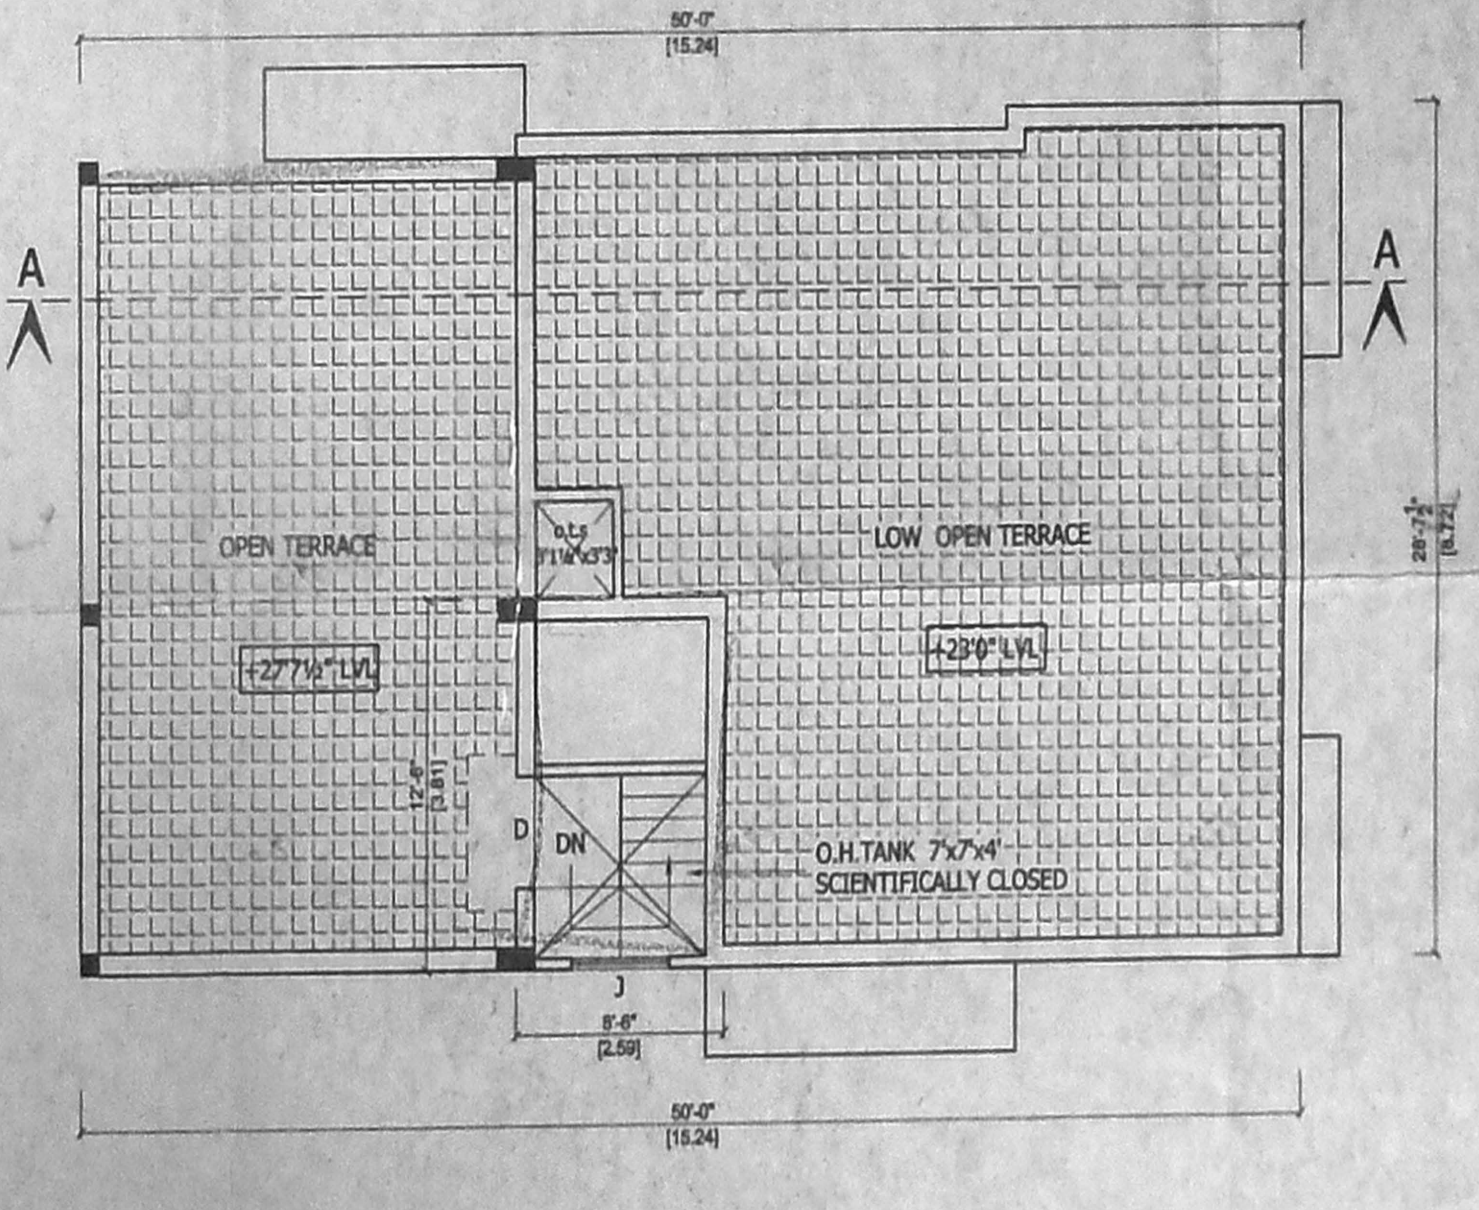

TERRACE FLOOR PLAN

SIGNATURE OF OWNER

ER. K. SELVAM,
B.E. (Civil), AMIE, C. Eng(I), AIV,
CHARTERED ENGINEER & APPROVED VALUER,
CLASS-I LICENSED SURVEYOR,
Reg No: 609/2005
COR No: 11/2005 11th BLOCK,
GAPPAPPA EAST, CHENNAI-600 032,
(NEAR MGR ADARSH SCHOOL)
PHONE No: 265 62050
CELL No: 9841282050

LICENSED SURVEYOR