




FRONT ELEVATION

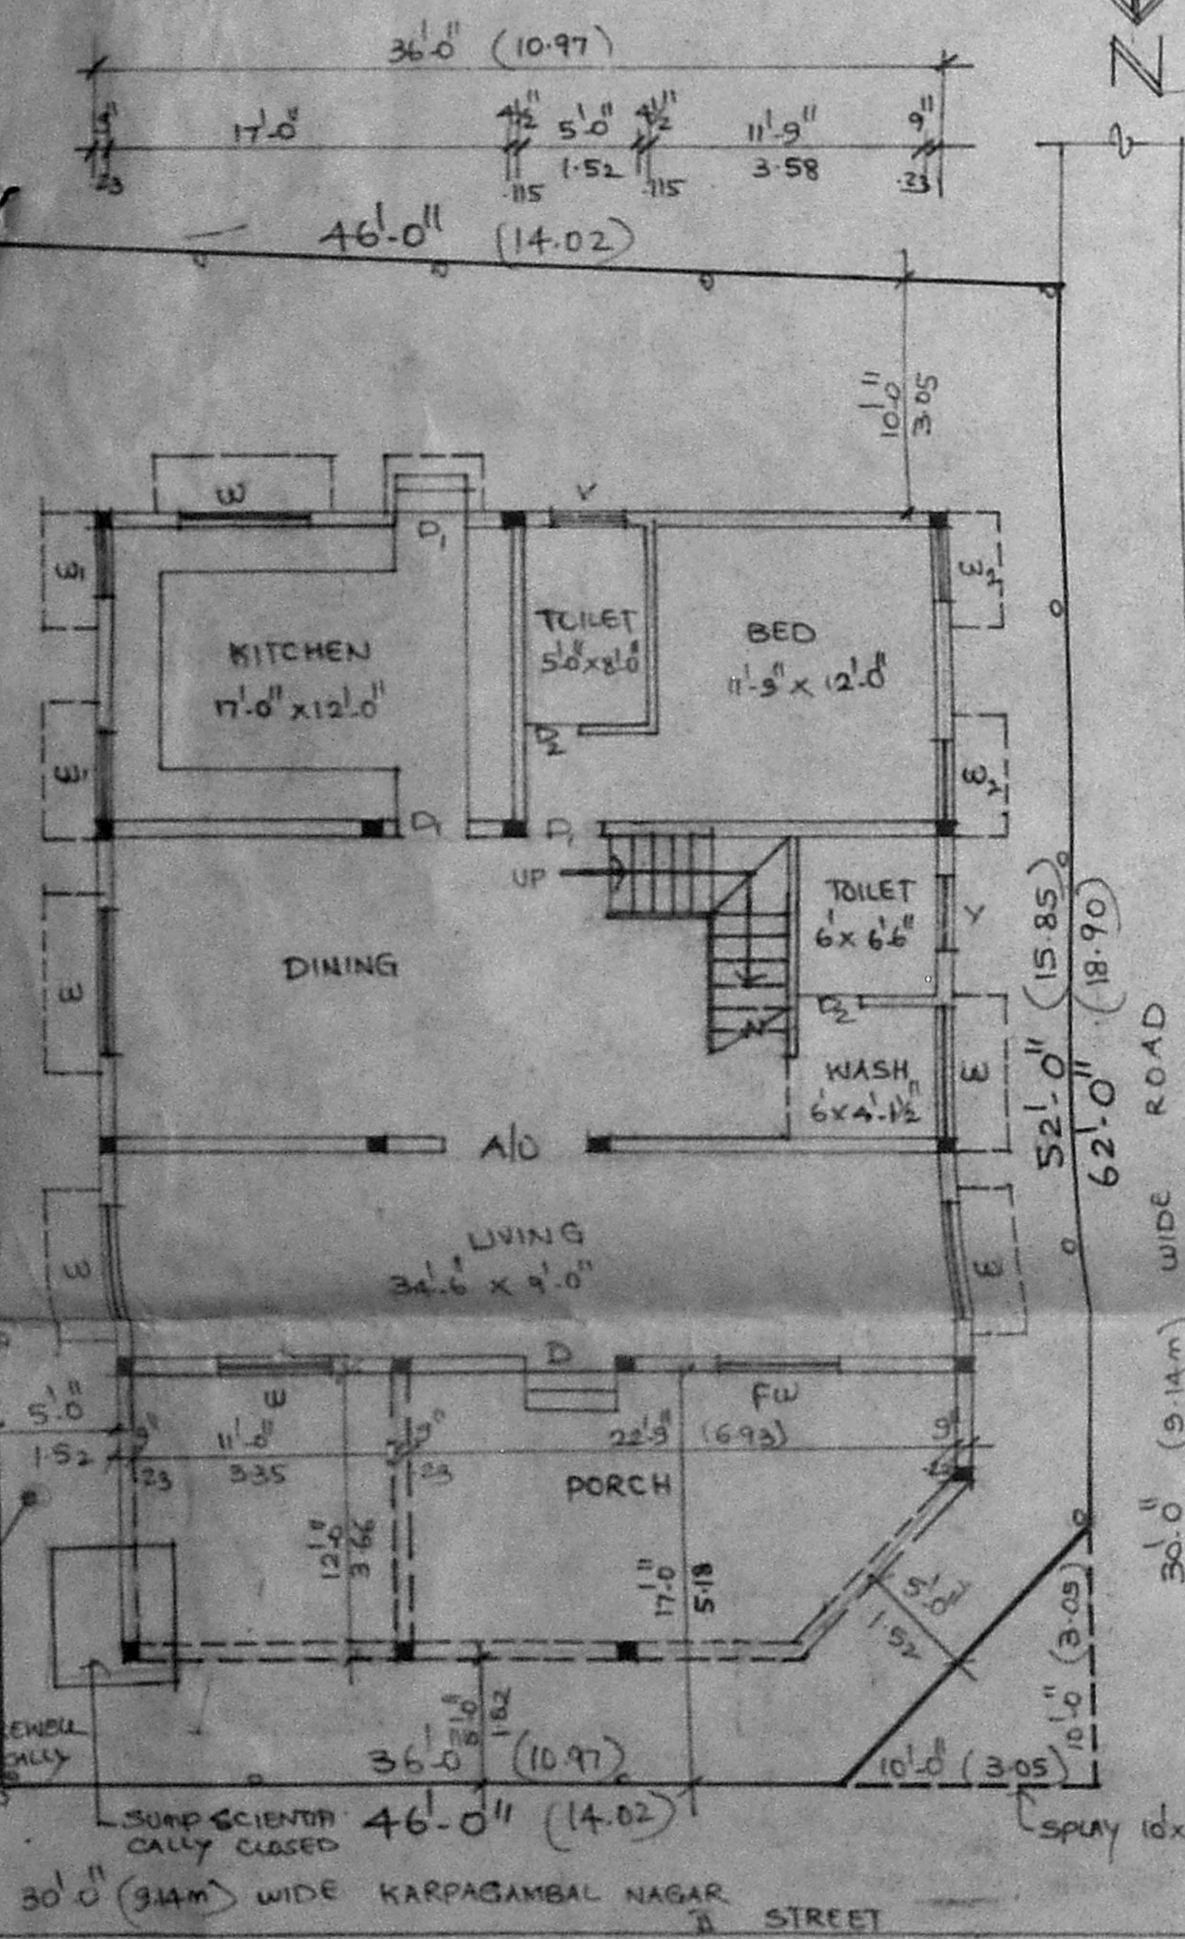


SITE CUM GROUND FLOOR PLAN

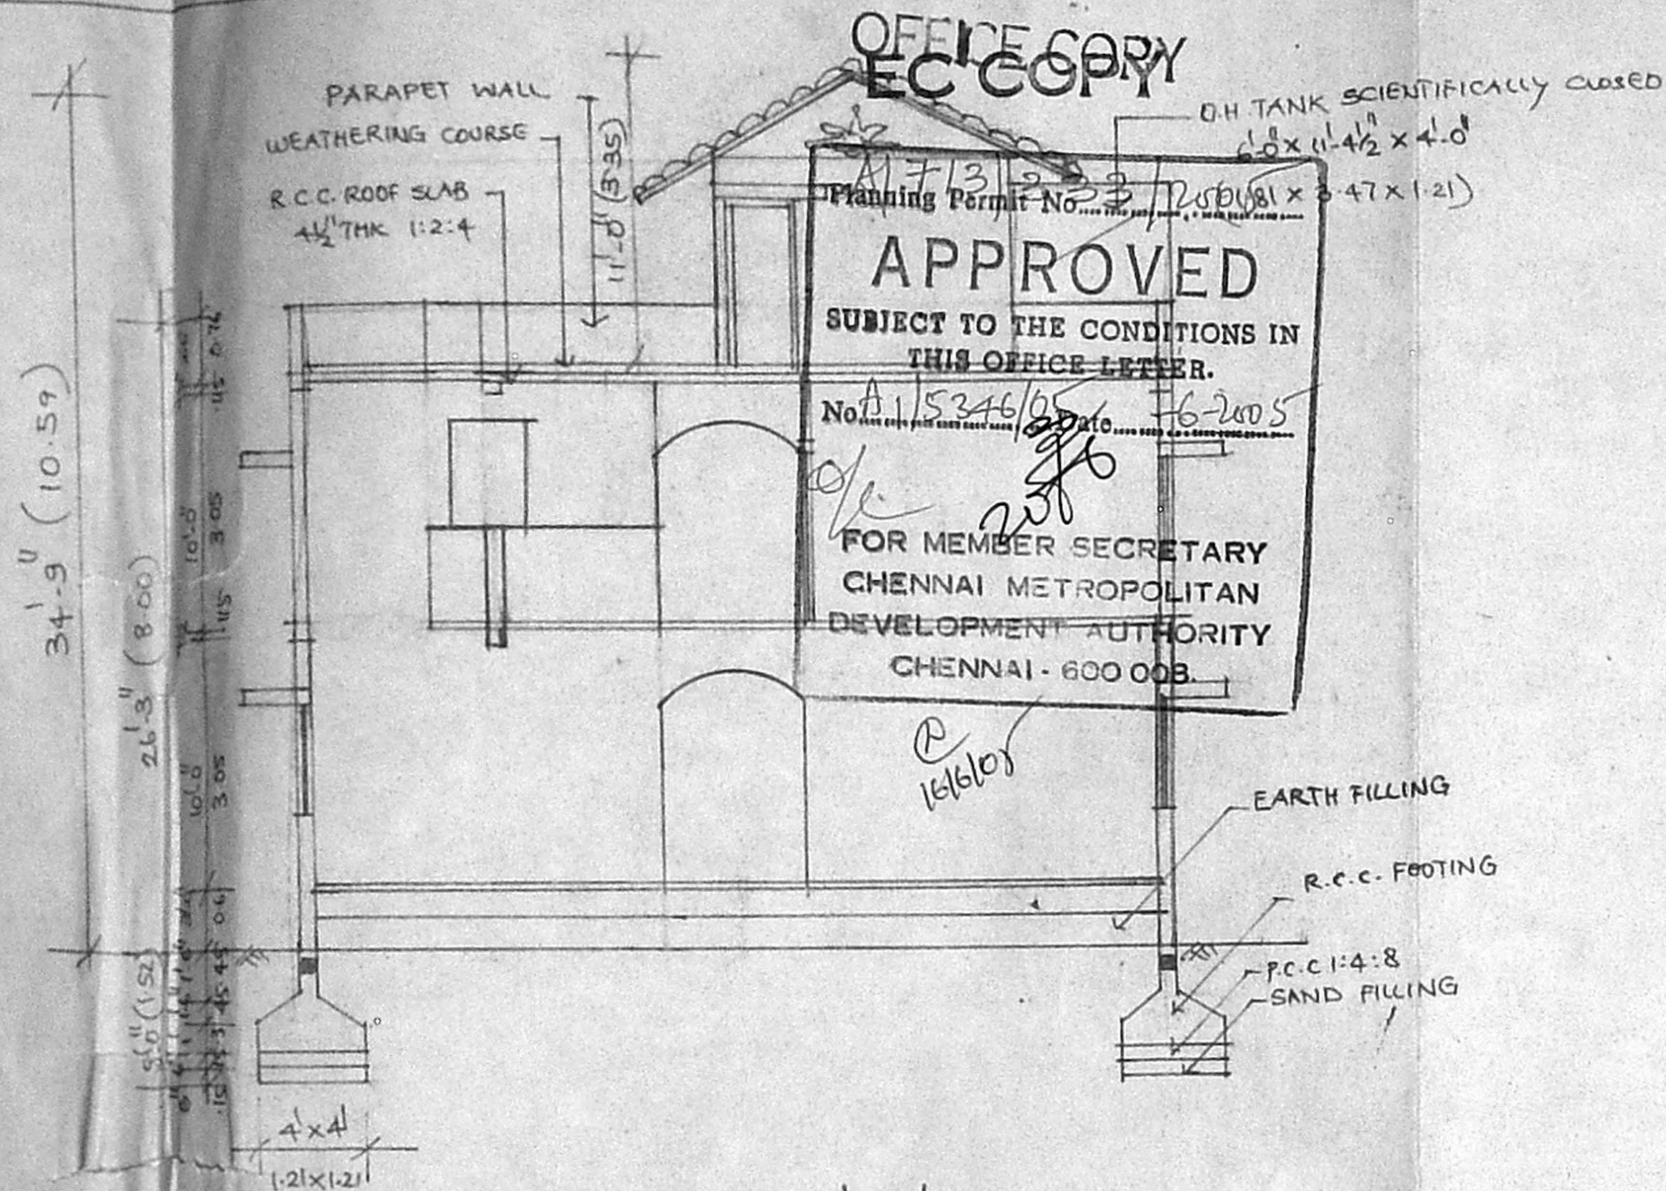


SECTION ON 'A-B'

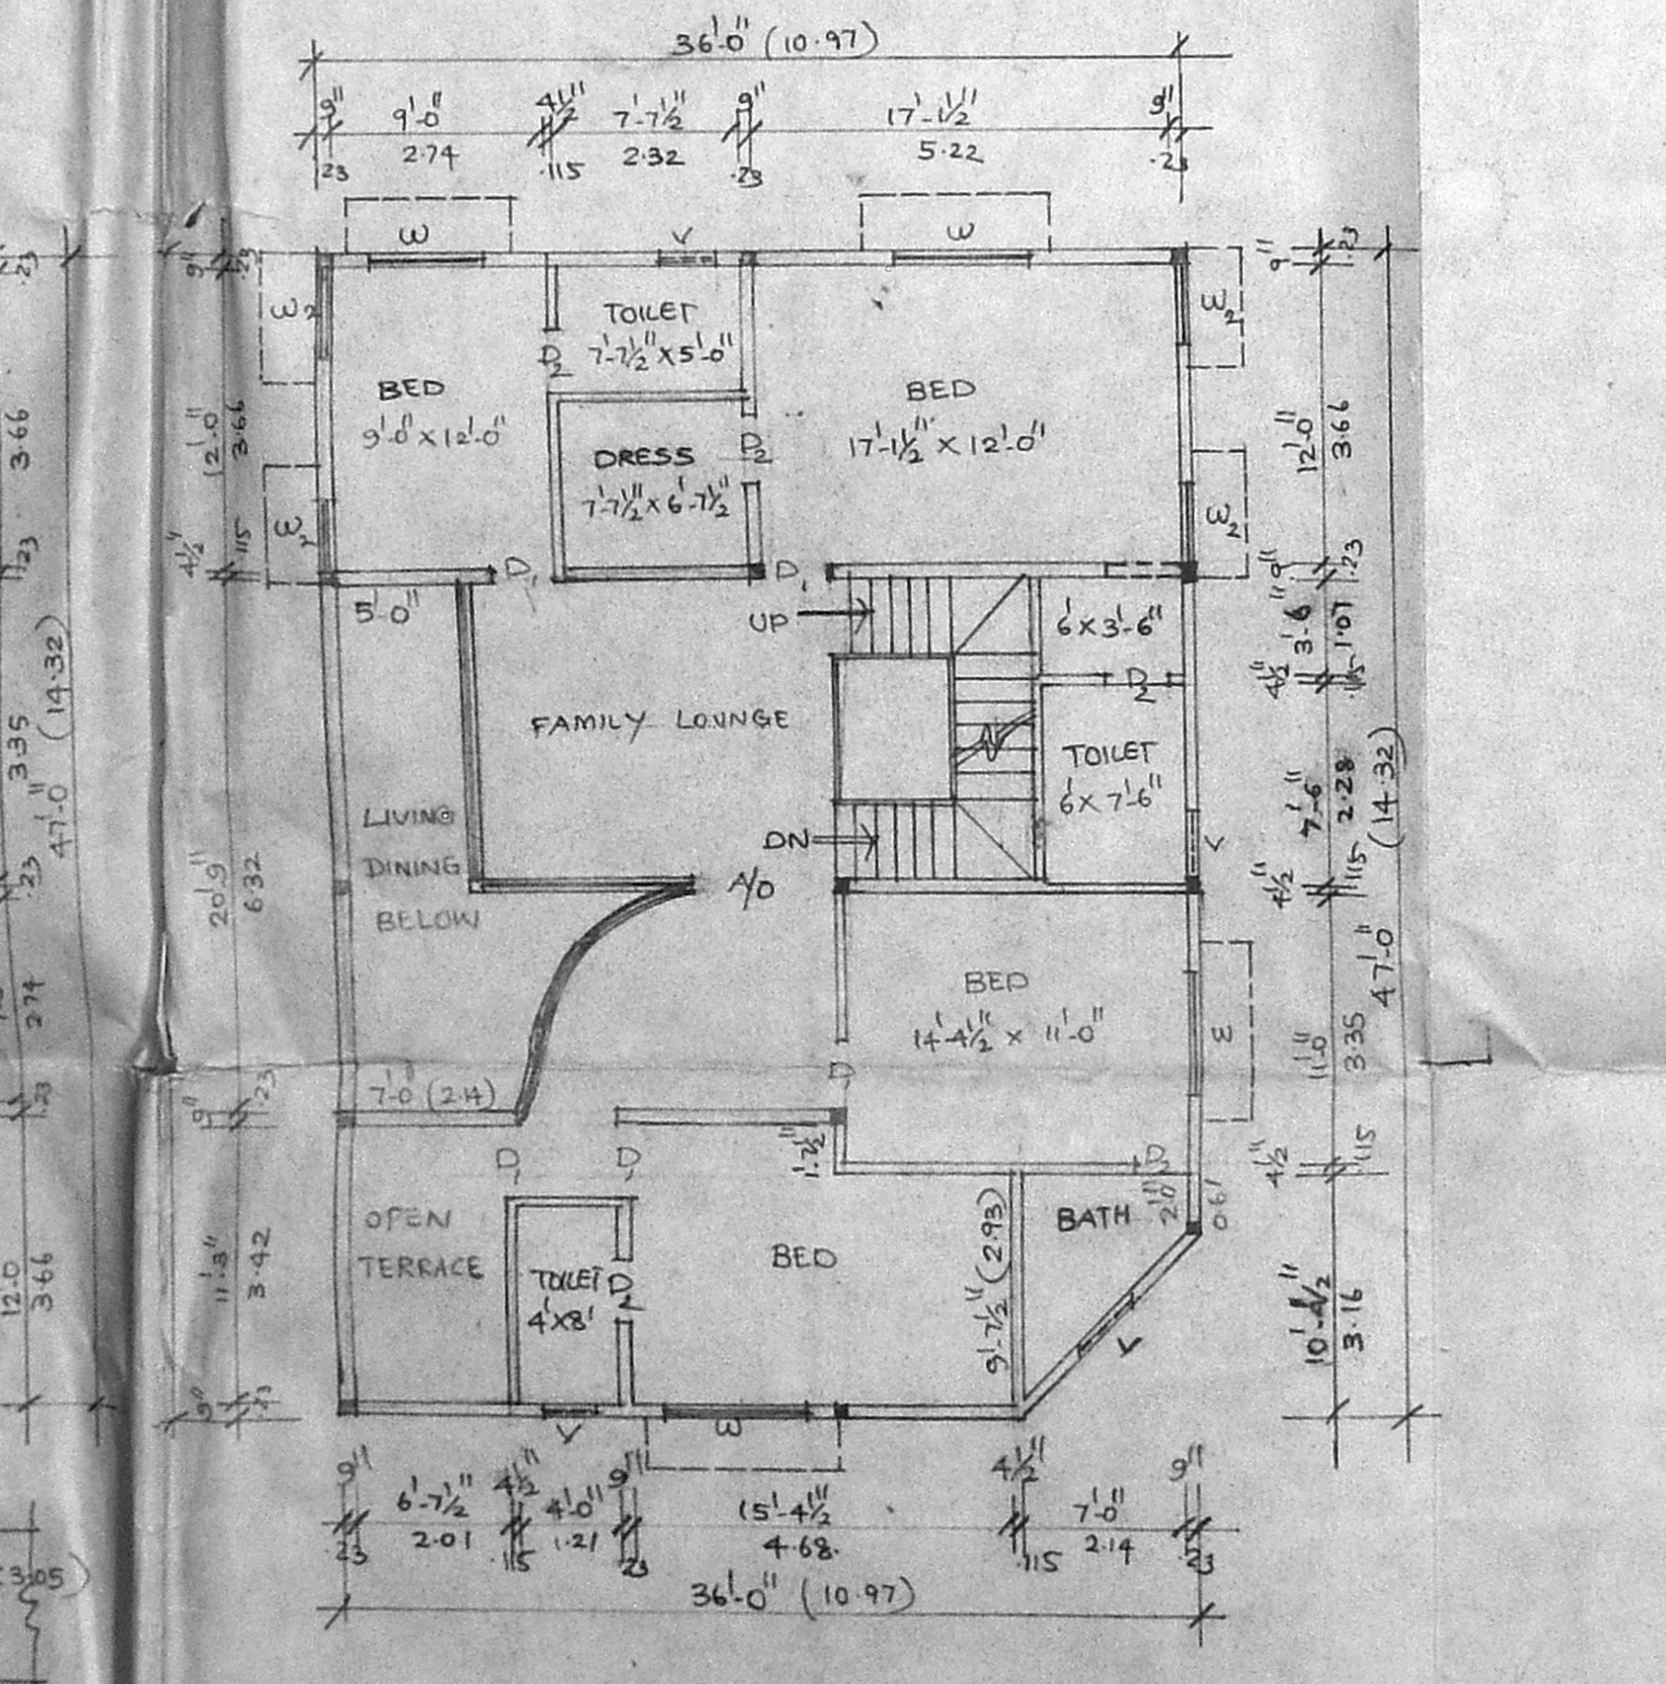


FIRST FLOOR PLAN

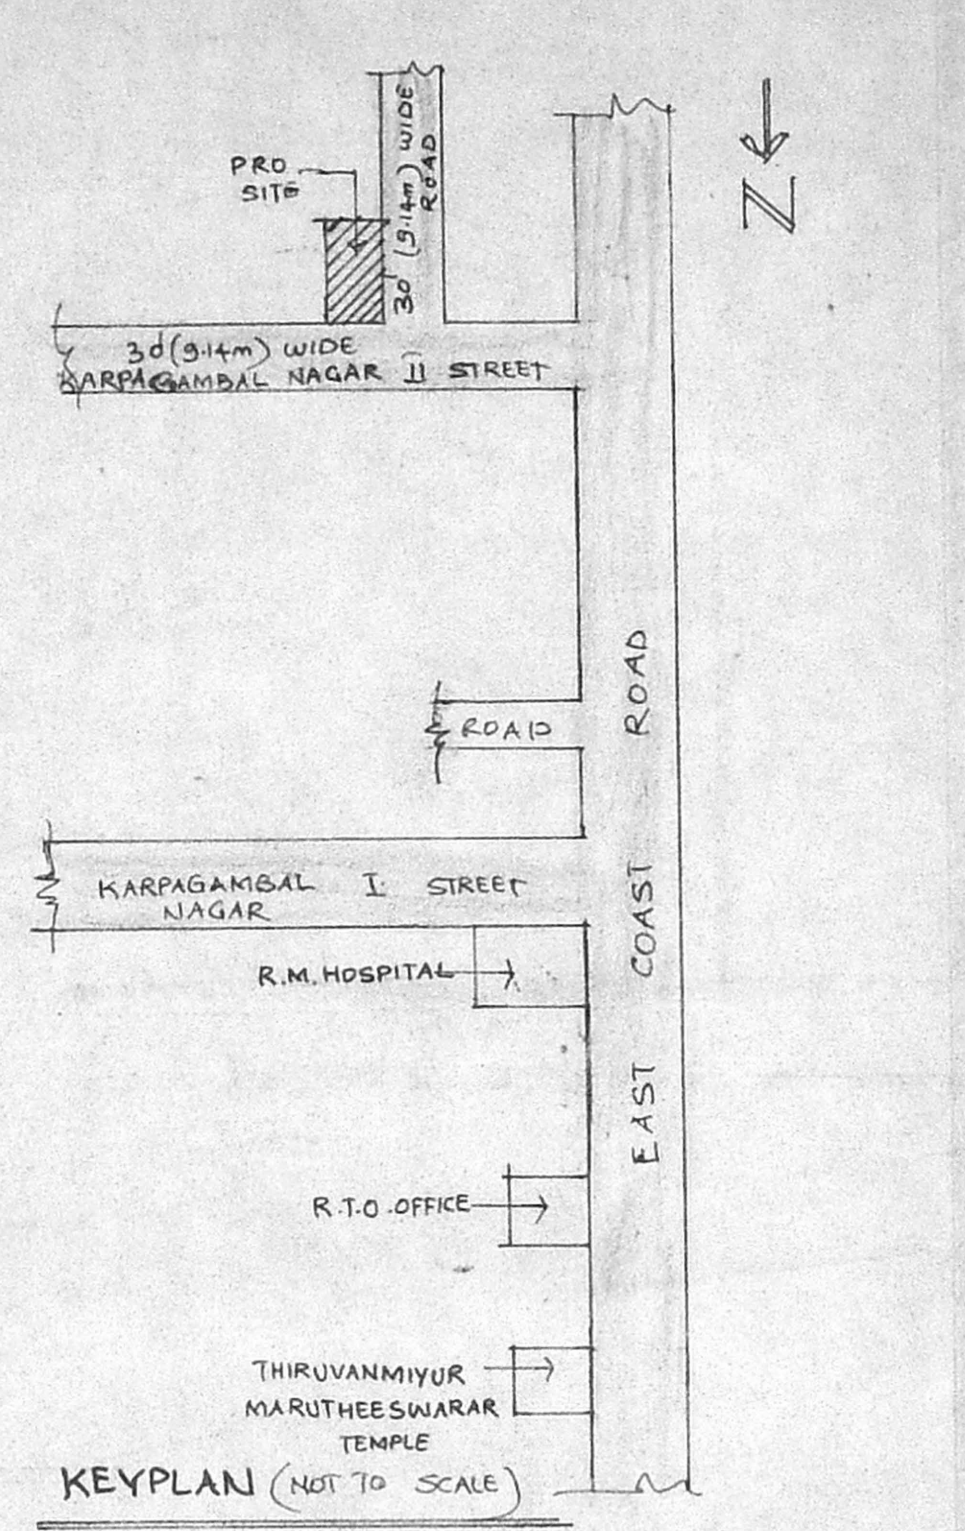

KEYPLAN (NOT TO SCALE)

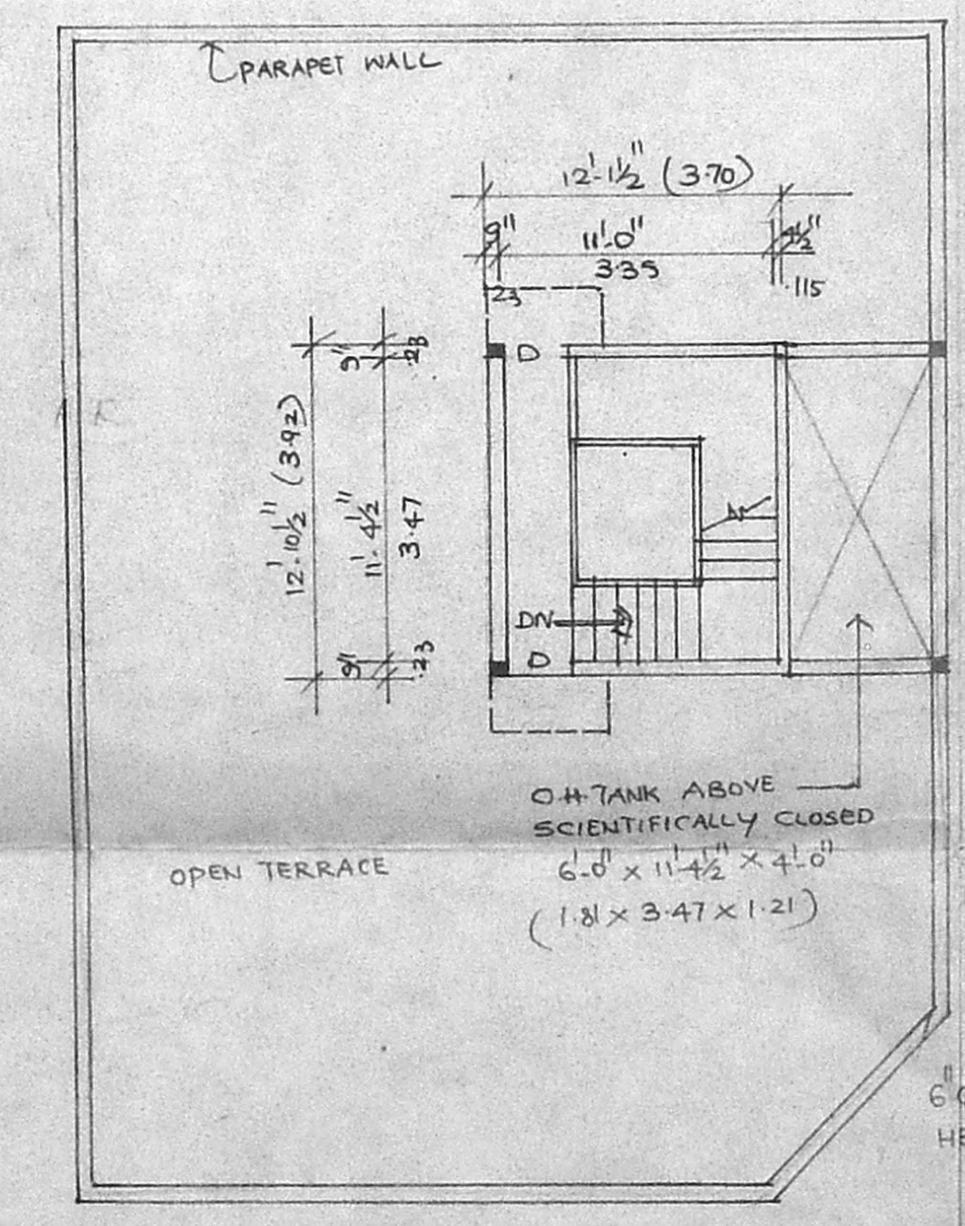

HEAD ROOM PLAN

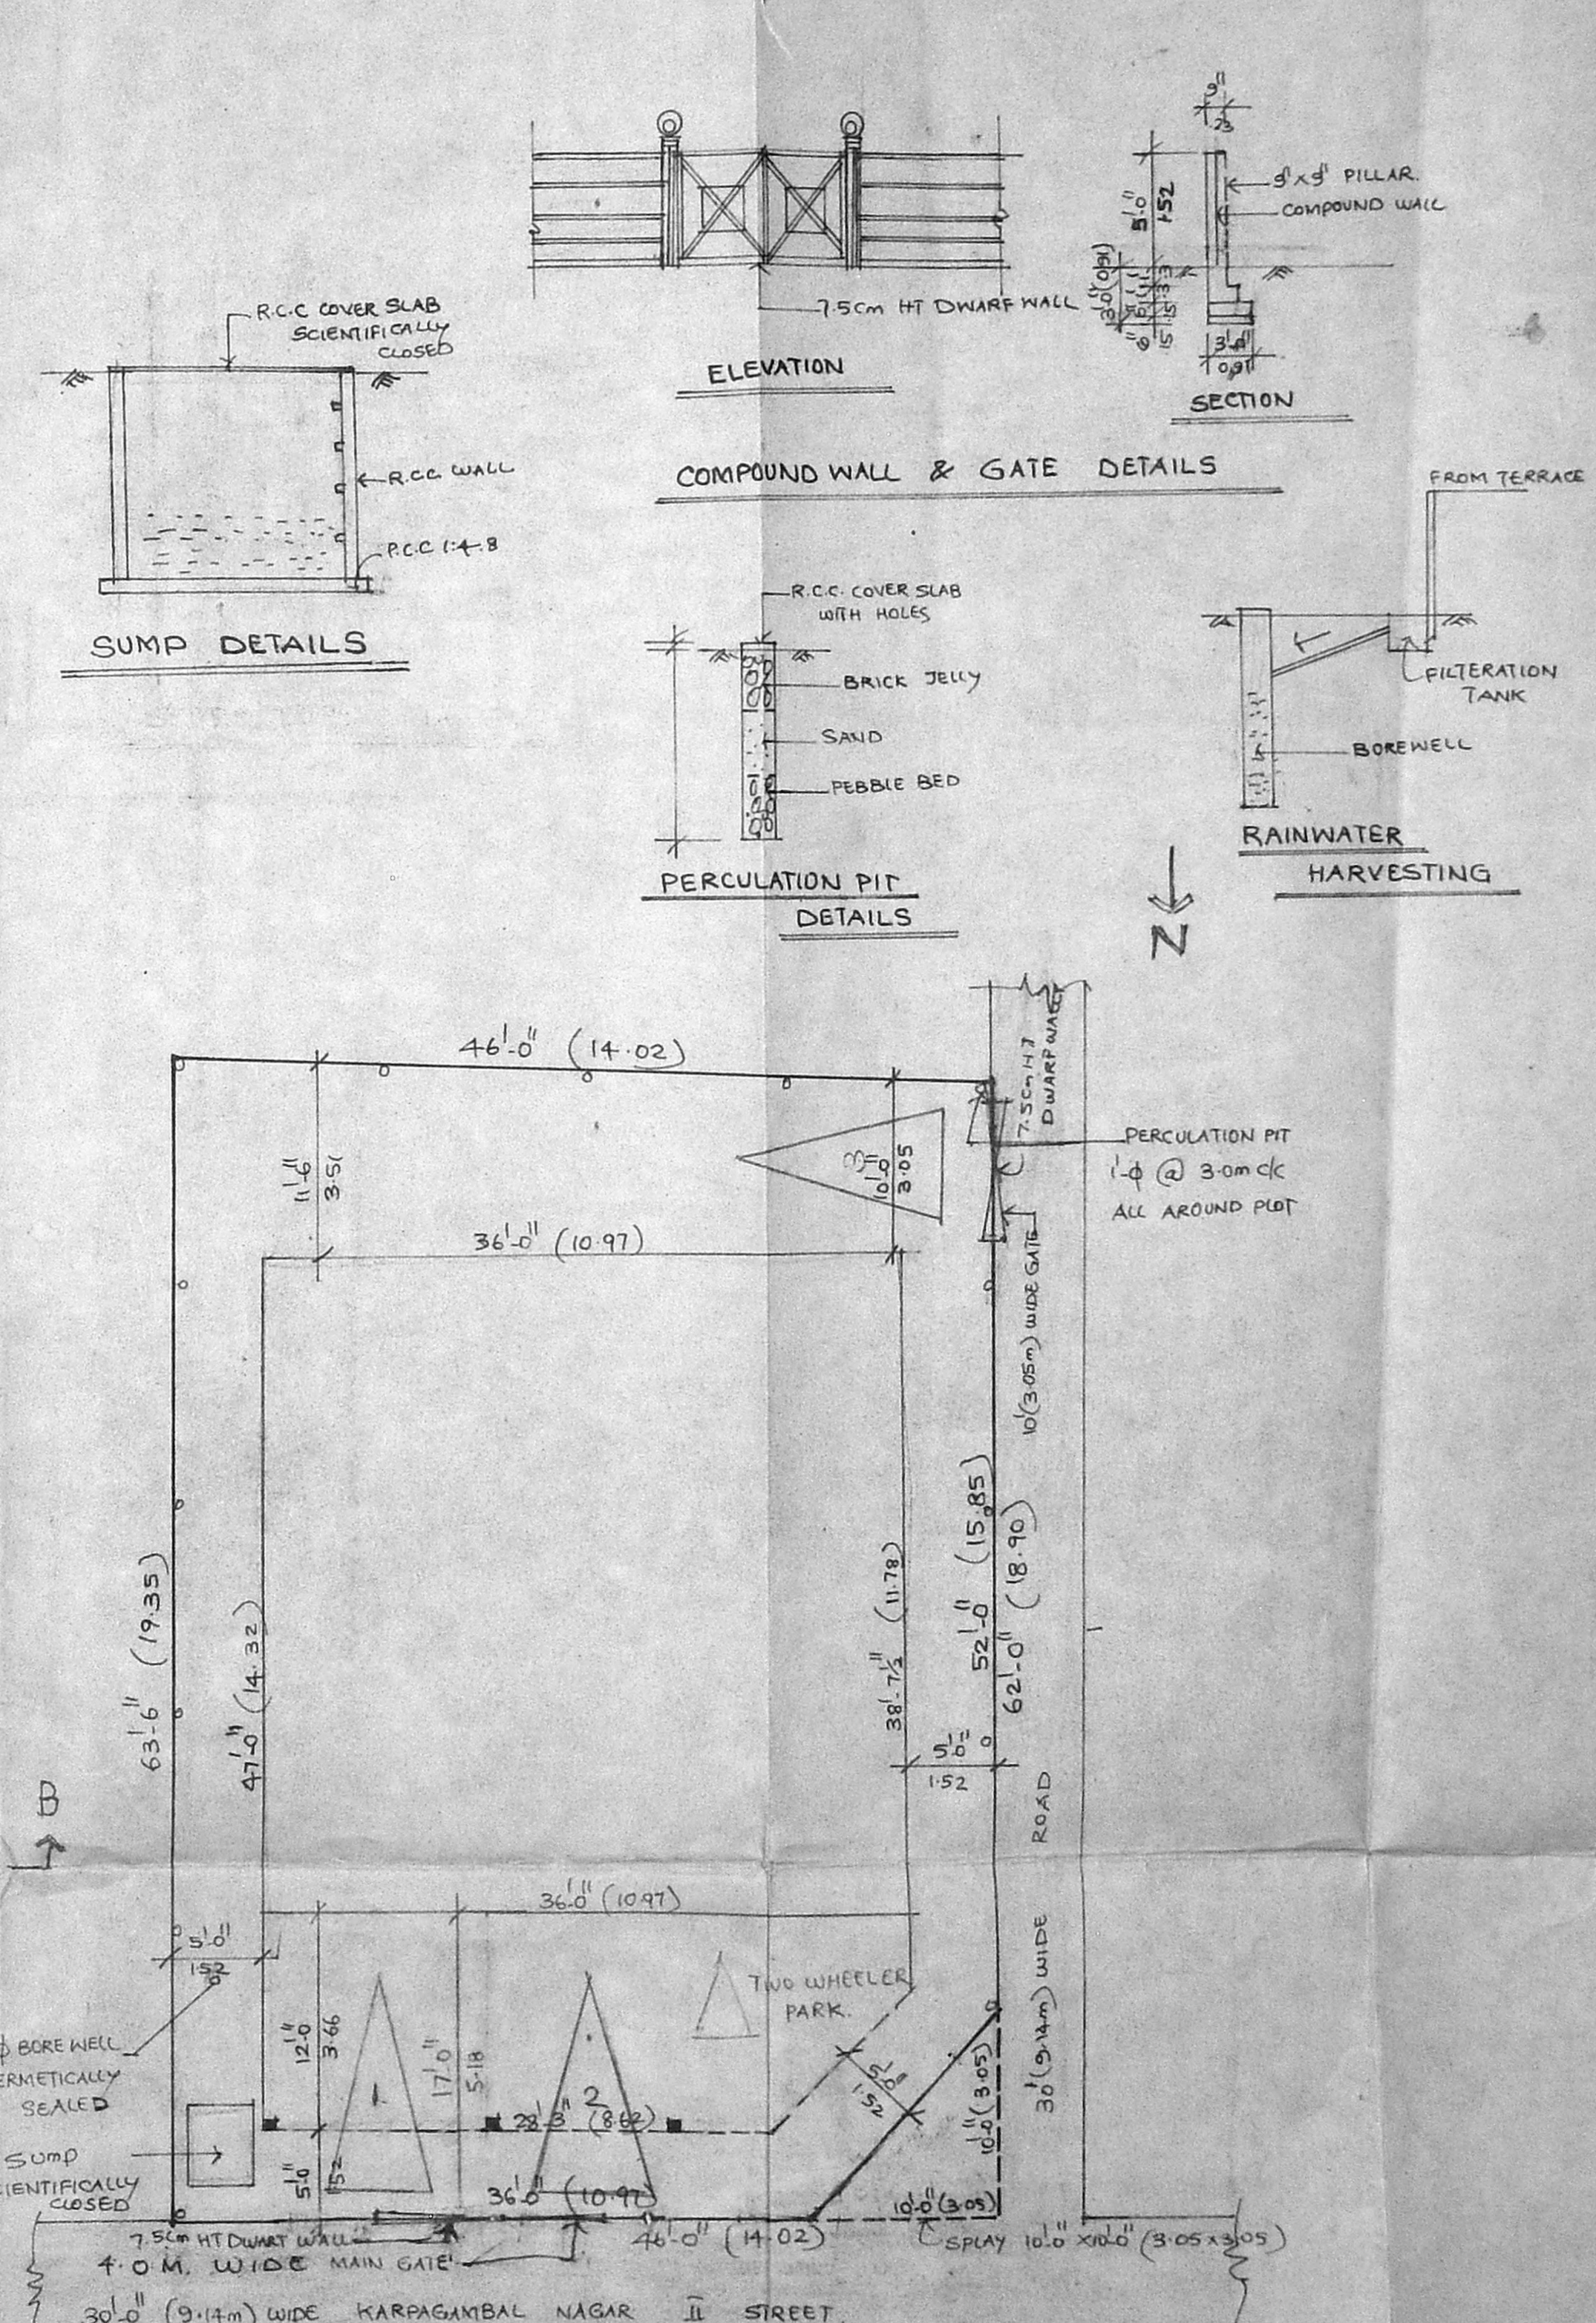

SITE PLAN (SCALE 1" = 14'-0" (or) 1:200)

PLAN SHOWING THE PROPOSED
CONSTRUCTION OF A RESIDENTIAL BUILDING
AT PLOT NO:-8, S.No: 239/2B PART
KARPAGAMBAL NAGAR II STREET
KOTTIVAKKAM VILLAGE, TAMBARAM TALUK
KANCHEEPURAM DISTRICT
PUNITHA THOMAIYAR MALAI PANCHAYAT ORION

NAME OF THE OWNER :-
MY. P. ARUNKUMAR
MYS. A. KALAIARASI.

SCALE 1" = 8'-0" (or) 1:100

JOINERIES	
D - DOOR	3-3" x 7-0" (or) 1.00 x 2.14
D ₁ - "	3-0" x 7-0" " 0.91 x 2.14
D ₂ - "	2-6" x 7-0" " 0.76 x 2.14
W - WINDOW	6-0" x 4-6" " 1.81 x 1.37
FW - FRENCH WINDOW	6-0" x 7-0" " 1.81 x 2.14
W ₁ - WINDOW	3-0" x 3-6" " 0.91 x 1.07
W ₂ - "	3-0" x 4-6" " 0.91 x 1.37
V - VENTILATOR	3-0" x 2-0" " 0.91 x 0.61

AREA STATEMENT	
TOTAL PLOT AREA	= 2837 SFT (or) 263.55 m ²
GE. AREA	= 1667.50 " " 154.91 m ²
FT. AREA	= 1667.50 " " 154.91 m ²
HEAD ROOM AREA	= 156 " " 14.50 m ²
TOTAL BUILT UP AREA	= 3335 " " 309.82 m ²
PLOT COVERAGE	= 58.77 %
F.S.I	= 1.175

COLOUR INDEX	
PROPOSED	ROAD
BOUNDARY	

OWNER

R. MOHAN RAO, D.C.E.
LICENSED SURVEYOR
CORPORATION OF CHENNAI
REG NO: 1
ALANDUR MUNICIPALITY
AMBATTUR MUNICIPALITY
Office: Old Door No-15
New Door No-66, Madhav Road
V. NAGAR, CHENNAI-600 611

LICENSED SURVEYOR