






53x47

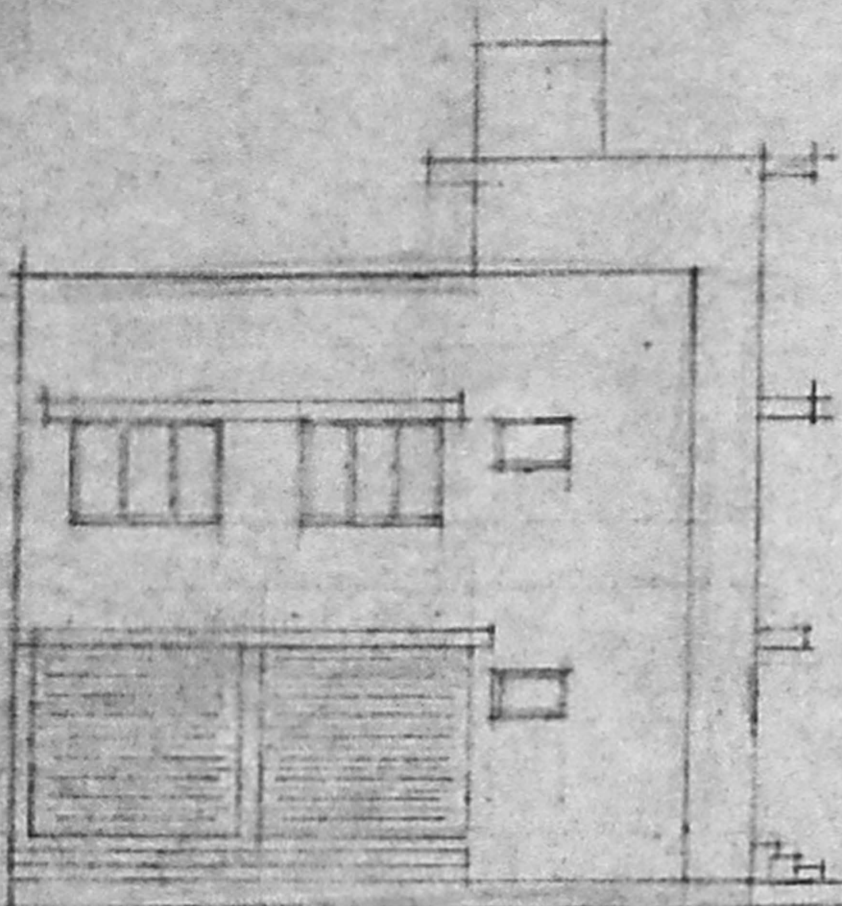


FRONT ELEVATION

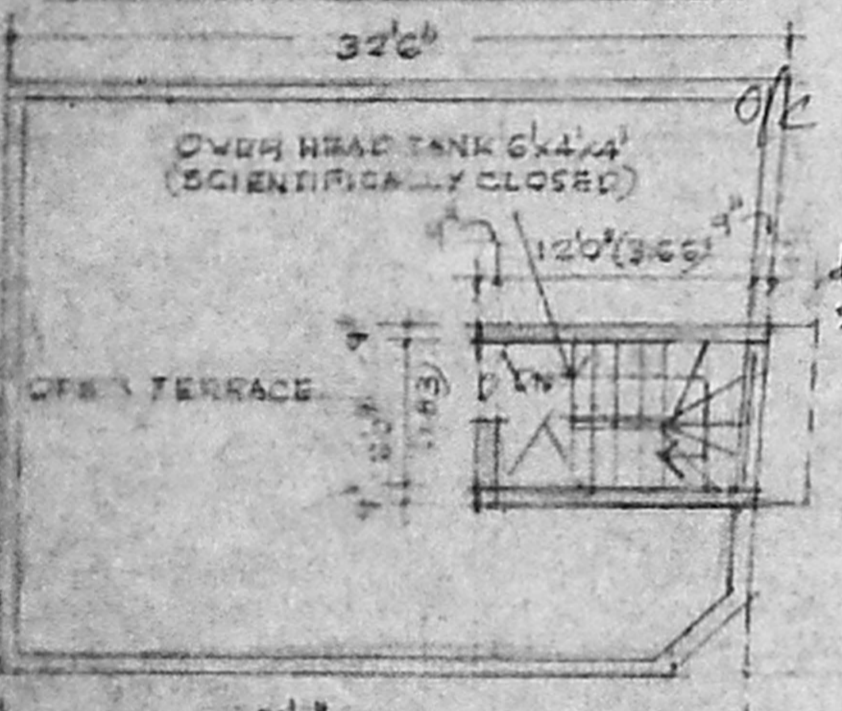

TERRACE FLOOR PLAN

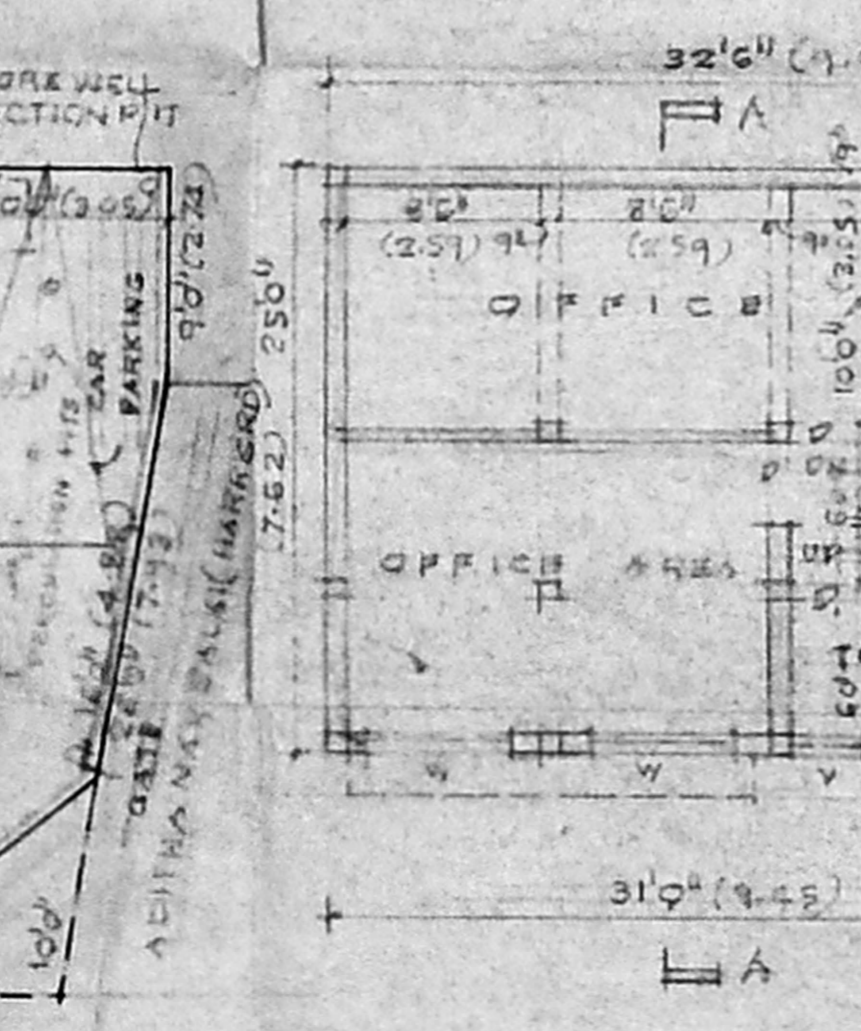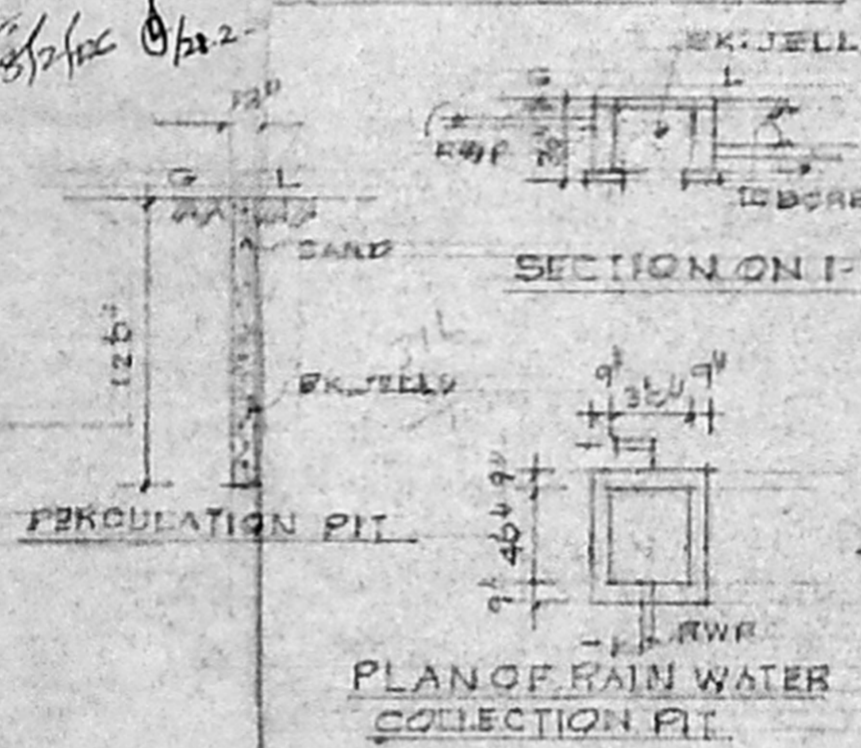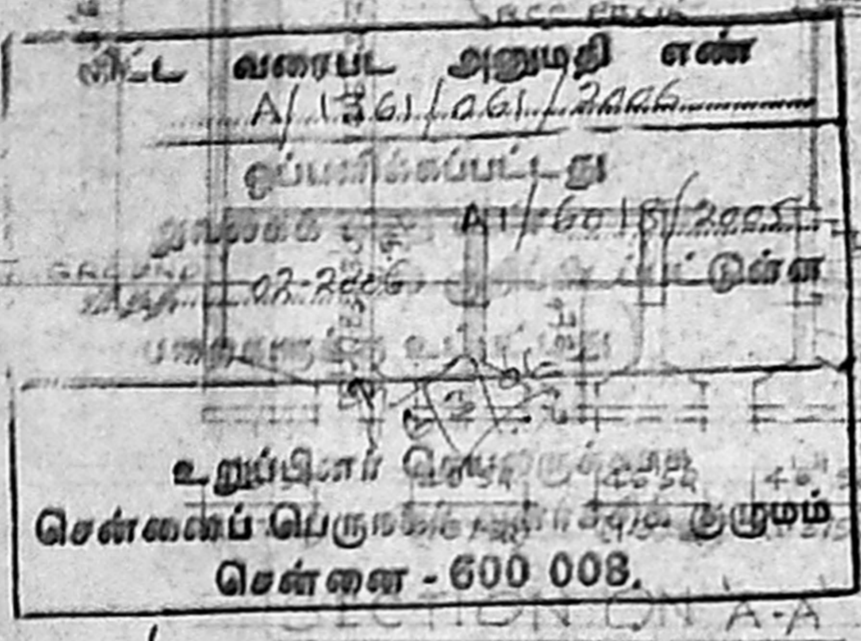

SECTION ON A-A

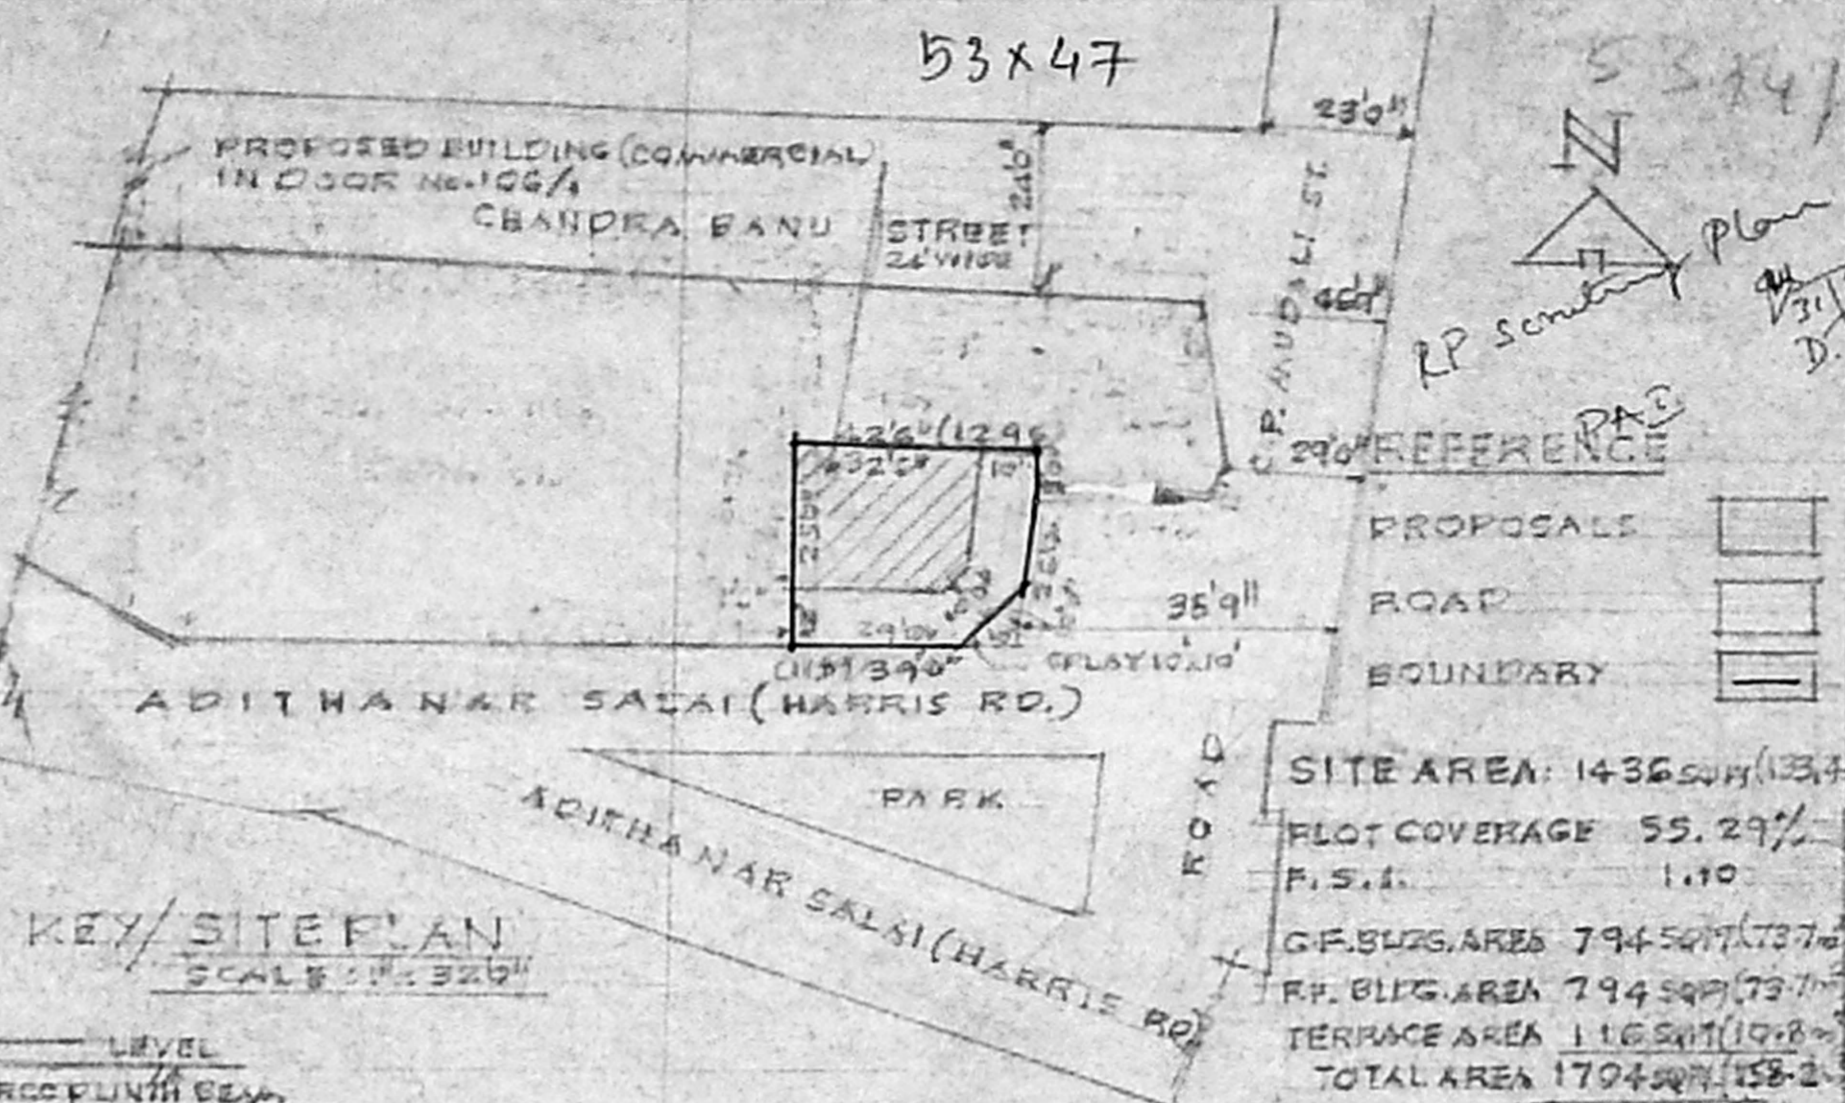

KEY/SITE PLAN

PROPOSALS

PROPOSALS	<input type="checkbox"/>
ROAD	<input type="checkbox"/>
BOUNDARY	<input type="checkbox"/>

SITE AREA: 1436 SQM (13.47)
 PLOT COVERAGE 55.29%
 P.S.I. 1.10
 G.F. BLDG. AREA 794 SQM (73.77)
 F.F. BLDG. AREA 794 SQM (73.77)
 TERRACE AREA 116 SQM (10.82)
 TOTAL AREA 1704 SQM (158.25)

SPECIFICATIONS

FOUNDATIONS: R.C.C. 1:4:8 FOR LEVELLING COURSE, R.C.C. 1:2:4 FOR COLUMN FOOTINGS
 COLUMNS & PLINTH BEAM: BRK WORKING IN 1:5 SUPERSTRUCTURE: BRK WORKING IN 1:5, R.C.C. 1:2:4 FOR COLUMNS, BEAMS & SLAB.
 FLOORING: R.C.C. 1:4:8 OVER SAND MAT. MARBLE MOSAIC TILES OVER & BEYOND C.M. 1:3.
 FLOORS & ROOF: R.C.C. SLAB 1:2:4 MIX-5" TH. WEATHERING COURSE: BRK JELLY CON. IN 1:3-5-3" TH. OVER ROOF SLAB, TWO COURSES OF FLAT TILES LAID OVER ON TOP TO SLOPE WITH WATER PROOFING COMPONENT.
 JOINERY: BEST INDIAN TEAK WOOD

SCHEDULE OF JOINERY

D	DOOR	30" x 70"
D1	DOOR	26" x 70"
W	WINDOW	66" x 48"
V	VENTILATOR	30" x 20"
RS	STEEL ROLLING SHUTTER	


PROPOSED BUILDING (COMMERCIAL)
 IN DOOR No. 106/1 (OLD No. 25)
 ADITHANARSALAI (HARRIS RD.)
 R.S. No. 1015/6 (BLOCK No. 43),
 EGMORE VILLAGE, DIV. No. 82,
 PUDUPET, CHENNAI-2.

SCALE: 1" = 2'0" (1 cm = 1 m) ~ DRN. BY: [Signature]


S. Sathish Kumar
 S. Nojumudan
 OWNERS

President
 N. MASILAMANI


N. MASILAMANI
 LICENSED SURVEYOR No. 31
 CORPORATION OF CHENNAI, SUR BARRACKS, CHENNAI-12
 PERUMBUR BARRACKS
 CHENNAI-12. Ph: 6420303 (6)
 5540506 (2)

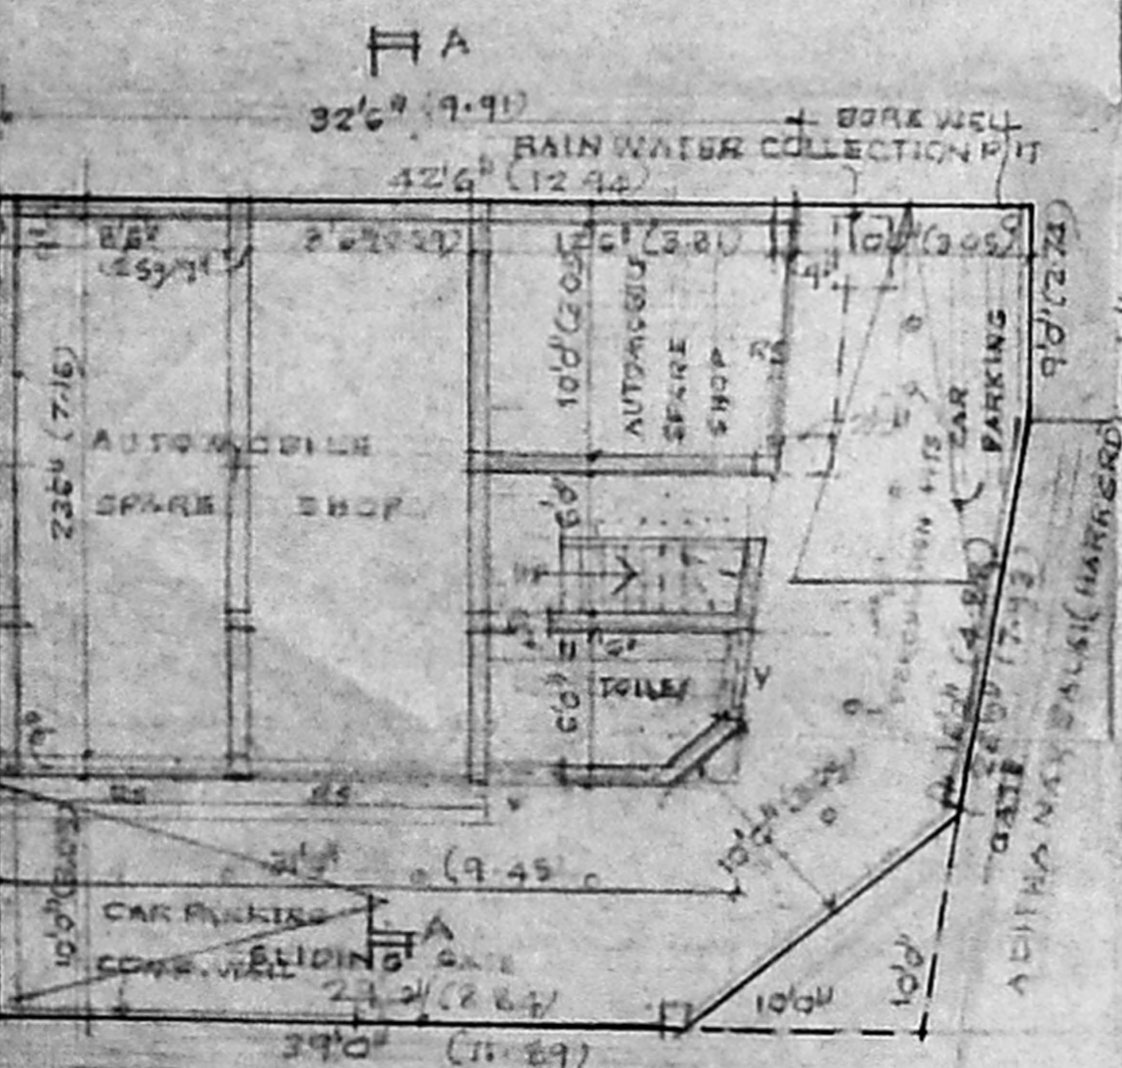

GROUND FLOOR PLAN

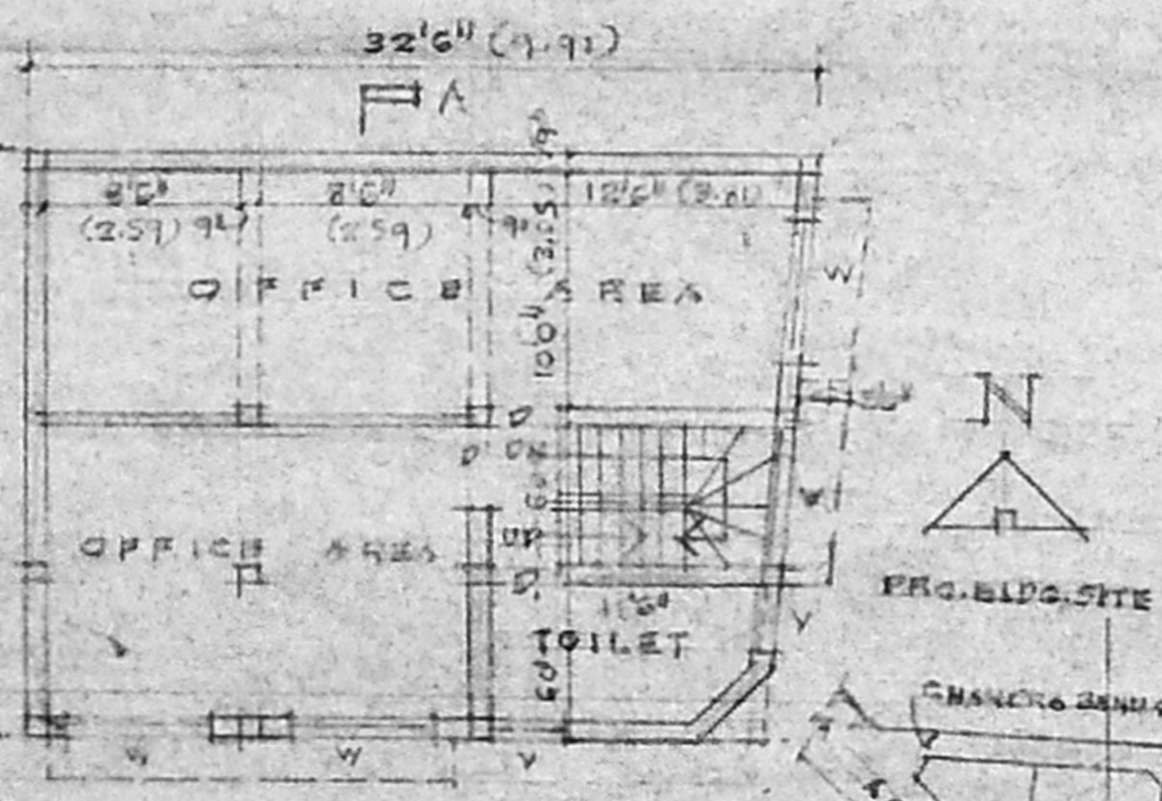

FIRST FLOOR PLAN

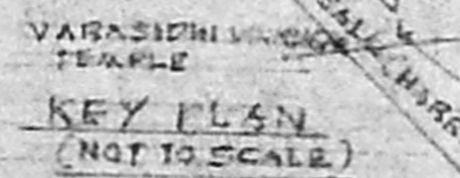

KEY PLAN (NOT TO SCALE)

SITE / GROUND FLOOR PLAN

FIRST FLOOR PLAN