




FRONT ELEVATION

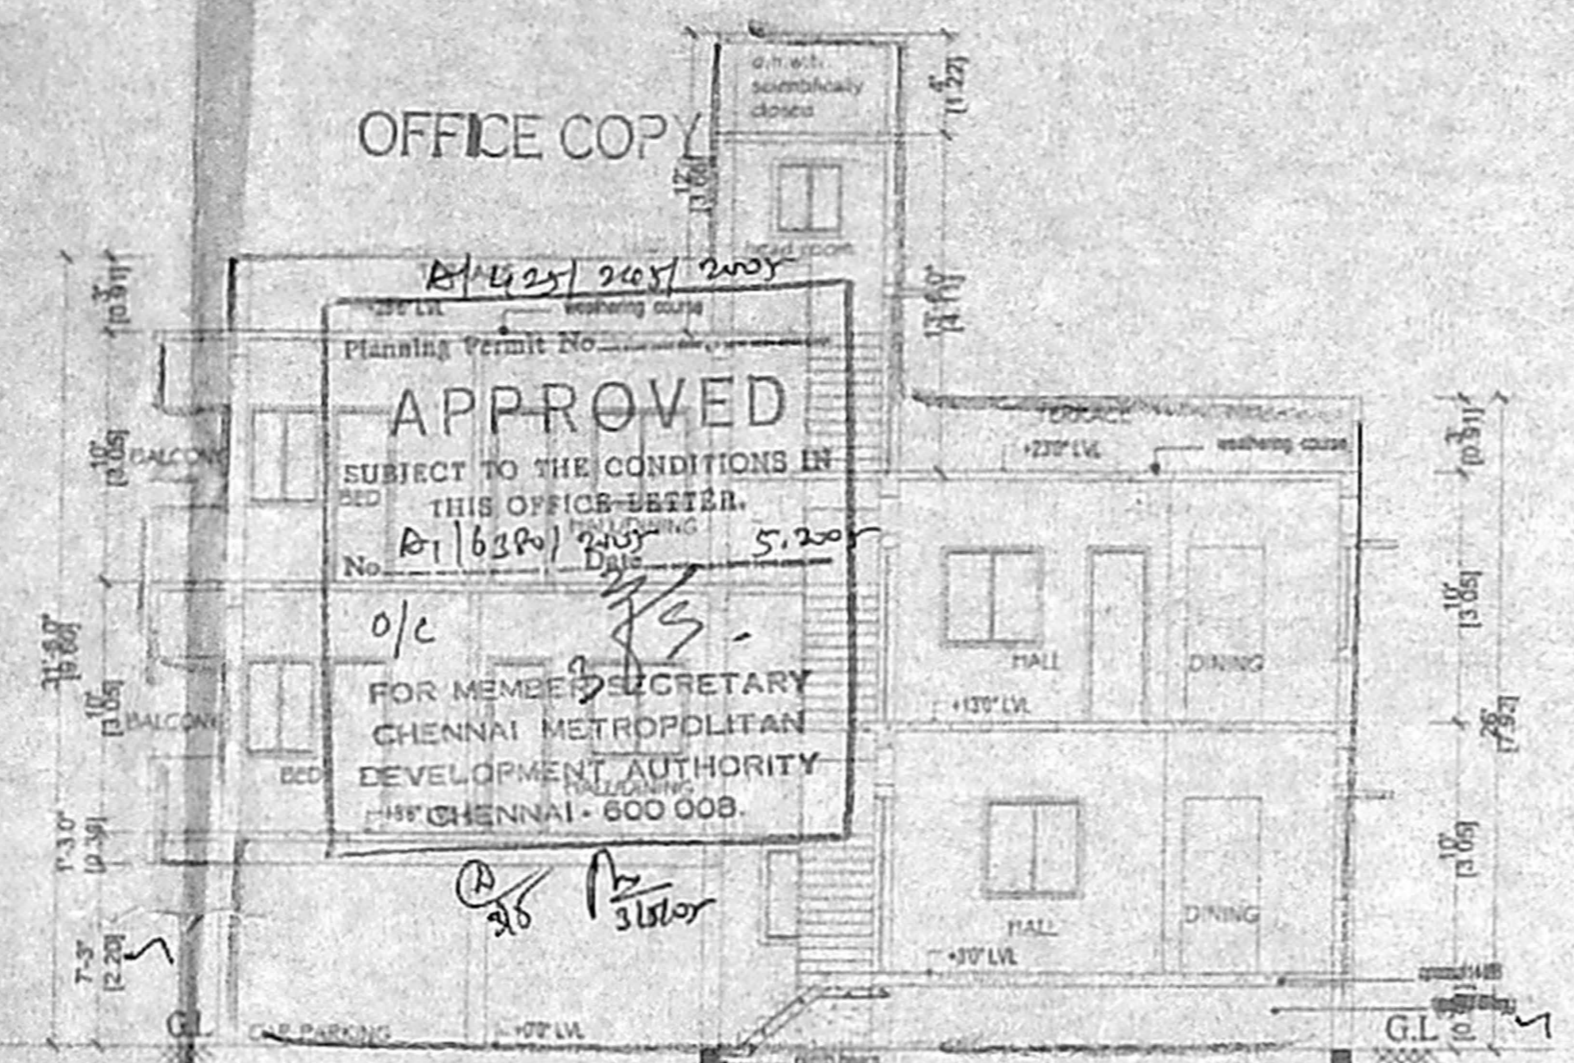

SECTION A-A

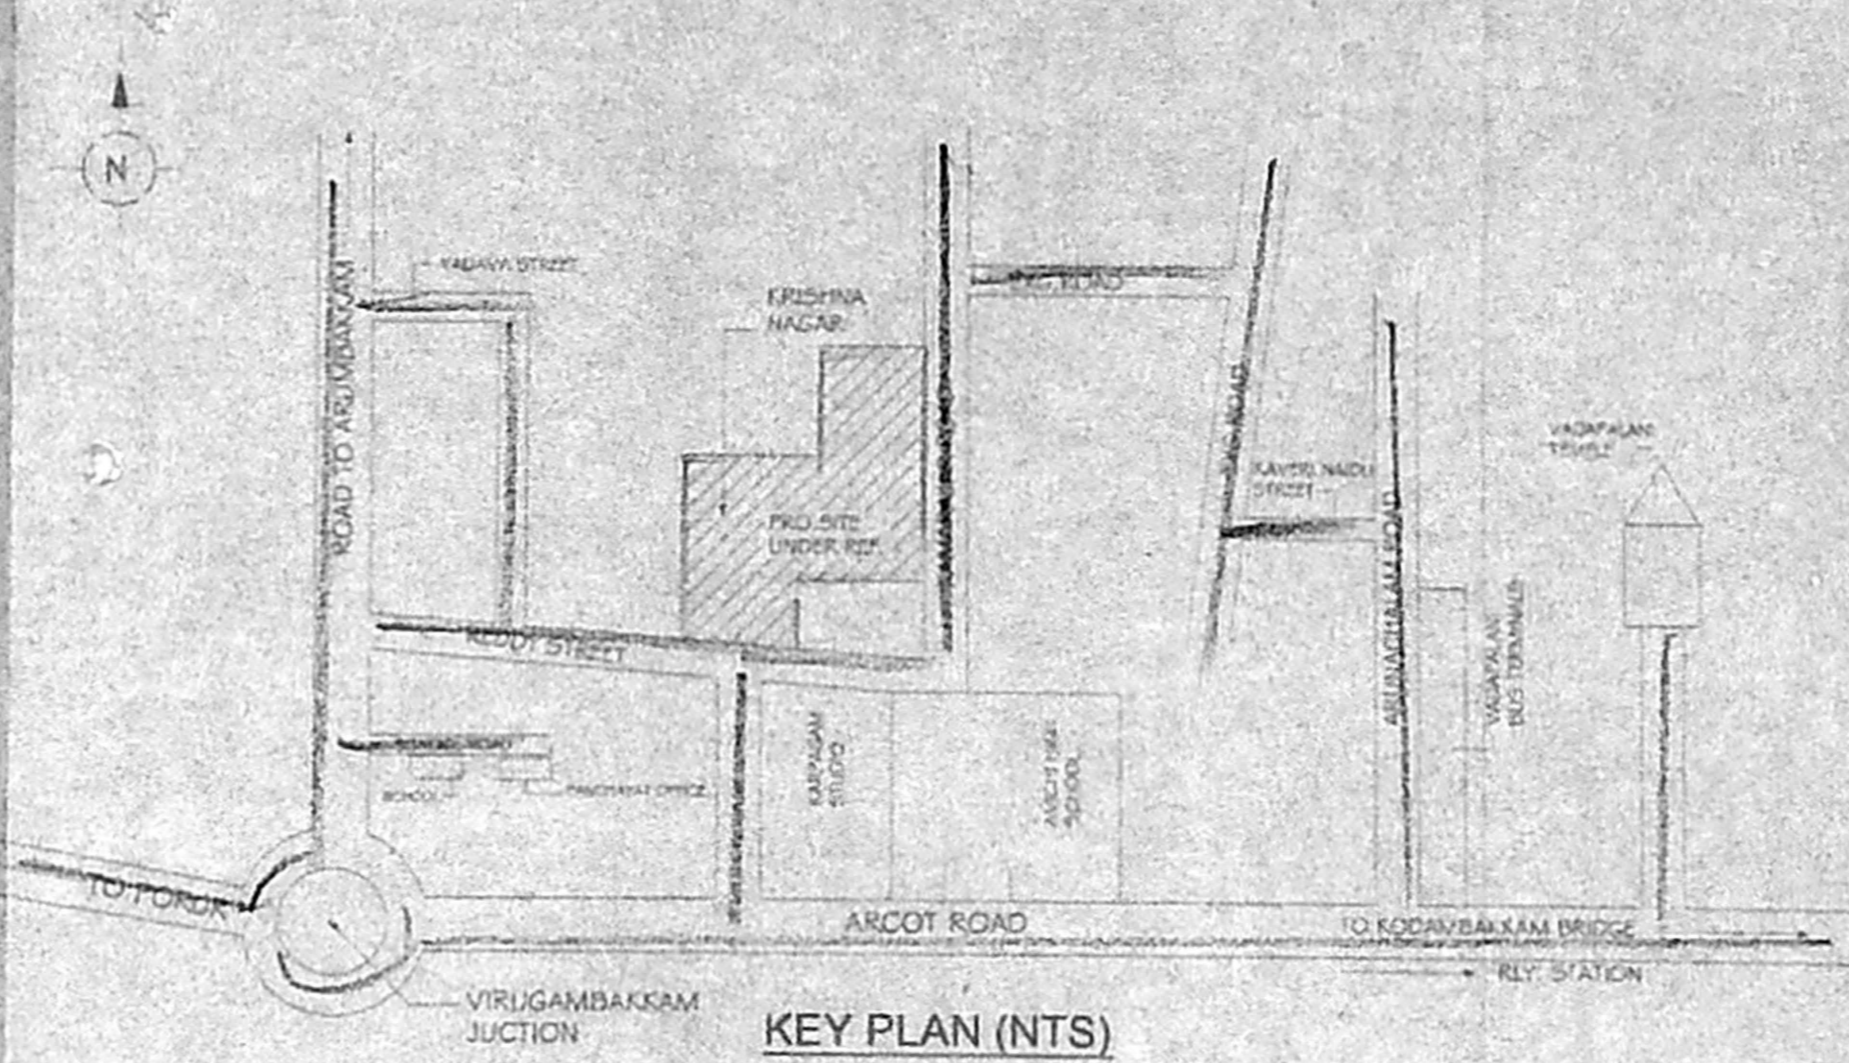

KEY PLAN (NTS)

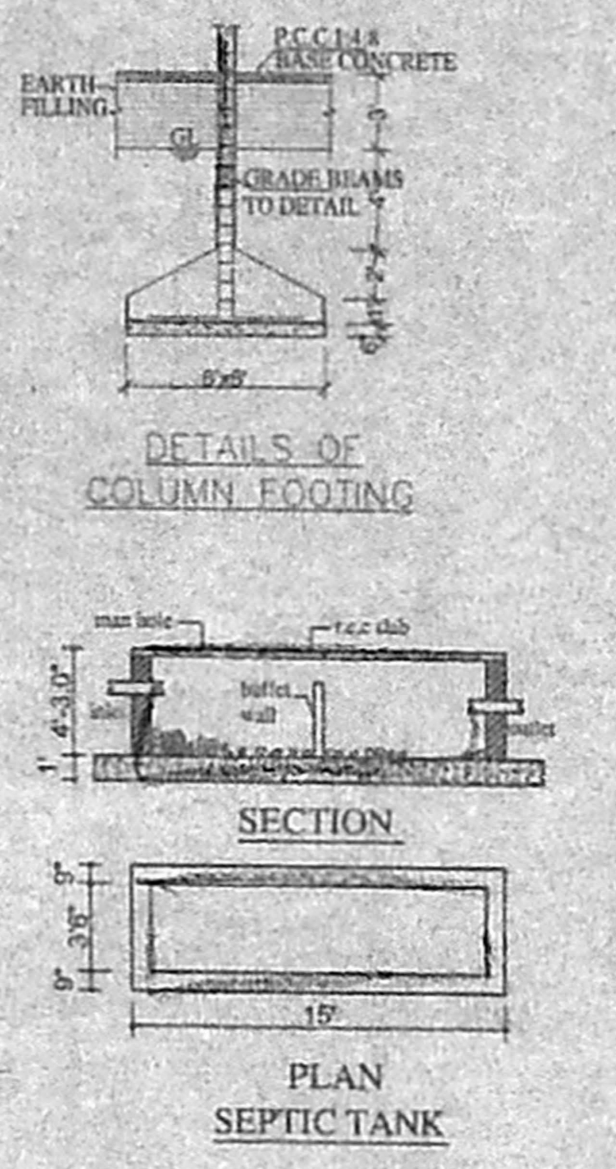

DETAILS OF COLUMN FOOTING

PLAN SEPTIC TANK

**SCHEDULE OF JOINERY :**

TYPE	DESCRIPTION	SIZE
MD	DOOR	3'6" x 7'0"
D1	DOOR	3'0" x 7'0"
D2	DOOR	2'6" x 7'0"
W	WINDOW	4'0" x 4'0"
W1	WINDOW	3'0" x 4'0"
V	VENTILATOR	2'0" x 2'0"
G1&G2	GATE	6'4" x 7'0"

**AREA STATEMENT :** 90.5 x 56.9

	Sq. Ft.	Sq. M.
PLOT EXTENT (AS PER PATA)	2700.00	250.93
GROUND FLOOR AREA	877.25	81.52
FIRST FLOOR AREA	1753.00	162.91
SECOND FLOOR AREA(PART)	948.13	88.11
TOTAL AREA	3578.38	332.56
STILT FLOOR AREA	673.75	62.62
F.S.I ACHIEVED	1.33	
PLOT COVERAGE	64.925%	
CAR PARKING	3 No's	

**PROJECT TITLE :**  
 PLAN SHOWING THE PROPOSED OF RESIDENTIAL BUILDING AT PLOT NO:57, DOOR NO.3, 3rd STREET, KRISHNA NAGAR, LPDM/DDTP NO: 54 / 71 IN IN SURVEY NO. 72 / 2B, 79 / 2 (PART), 80.99 / 1B, & 99 / 3 (PART) OF VIRUGAMBAKKAM VILLAGE NO.104, COR. DIV.NO:65, CHENNAI-600 092.


**COLOUR INDEX :**

PROPOSED WORK SHOWN AS	
ROAD SHOWN AS	
SITE BOUNDARY AS	


SCALE - 1:100 (1"=8'-0")

**OWNER'S SIGNATURE :**


**LICENSED SURVEYOR :**  
  
 A. KARTHIKEYAN, M.E.  
 Consulting Civil Engineer  
 Structural & Geotech. Designer  
 Licensed Surveyor Class - I  
 Reg. No: 872-2003  
 100 (A-48), 3rd Avenue,  
 Anna Nagar, Chennai-102  
 Phone: 2823292

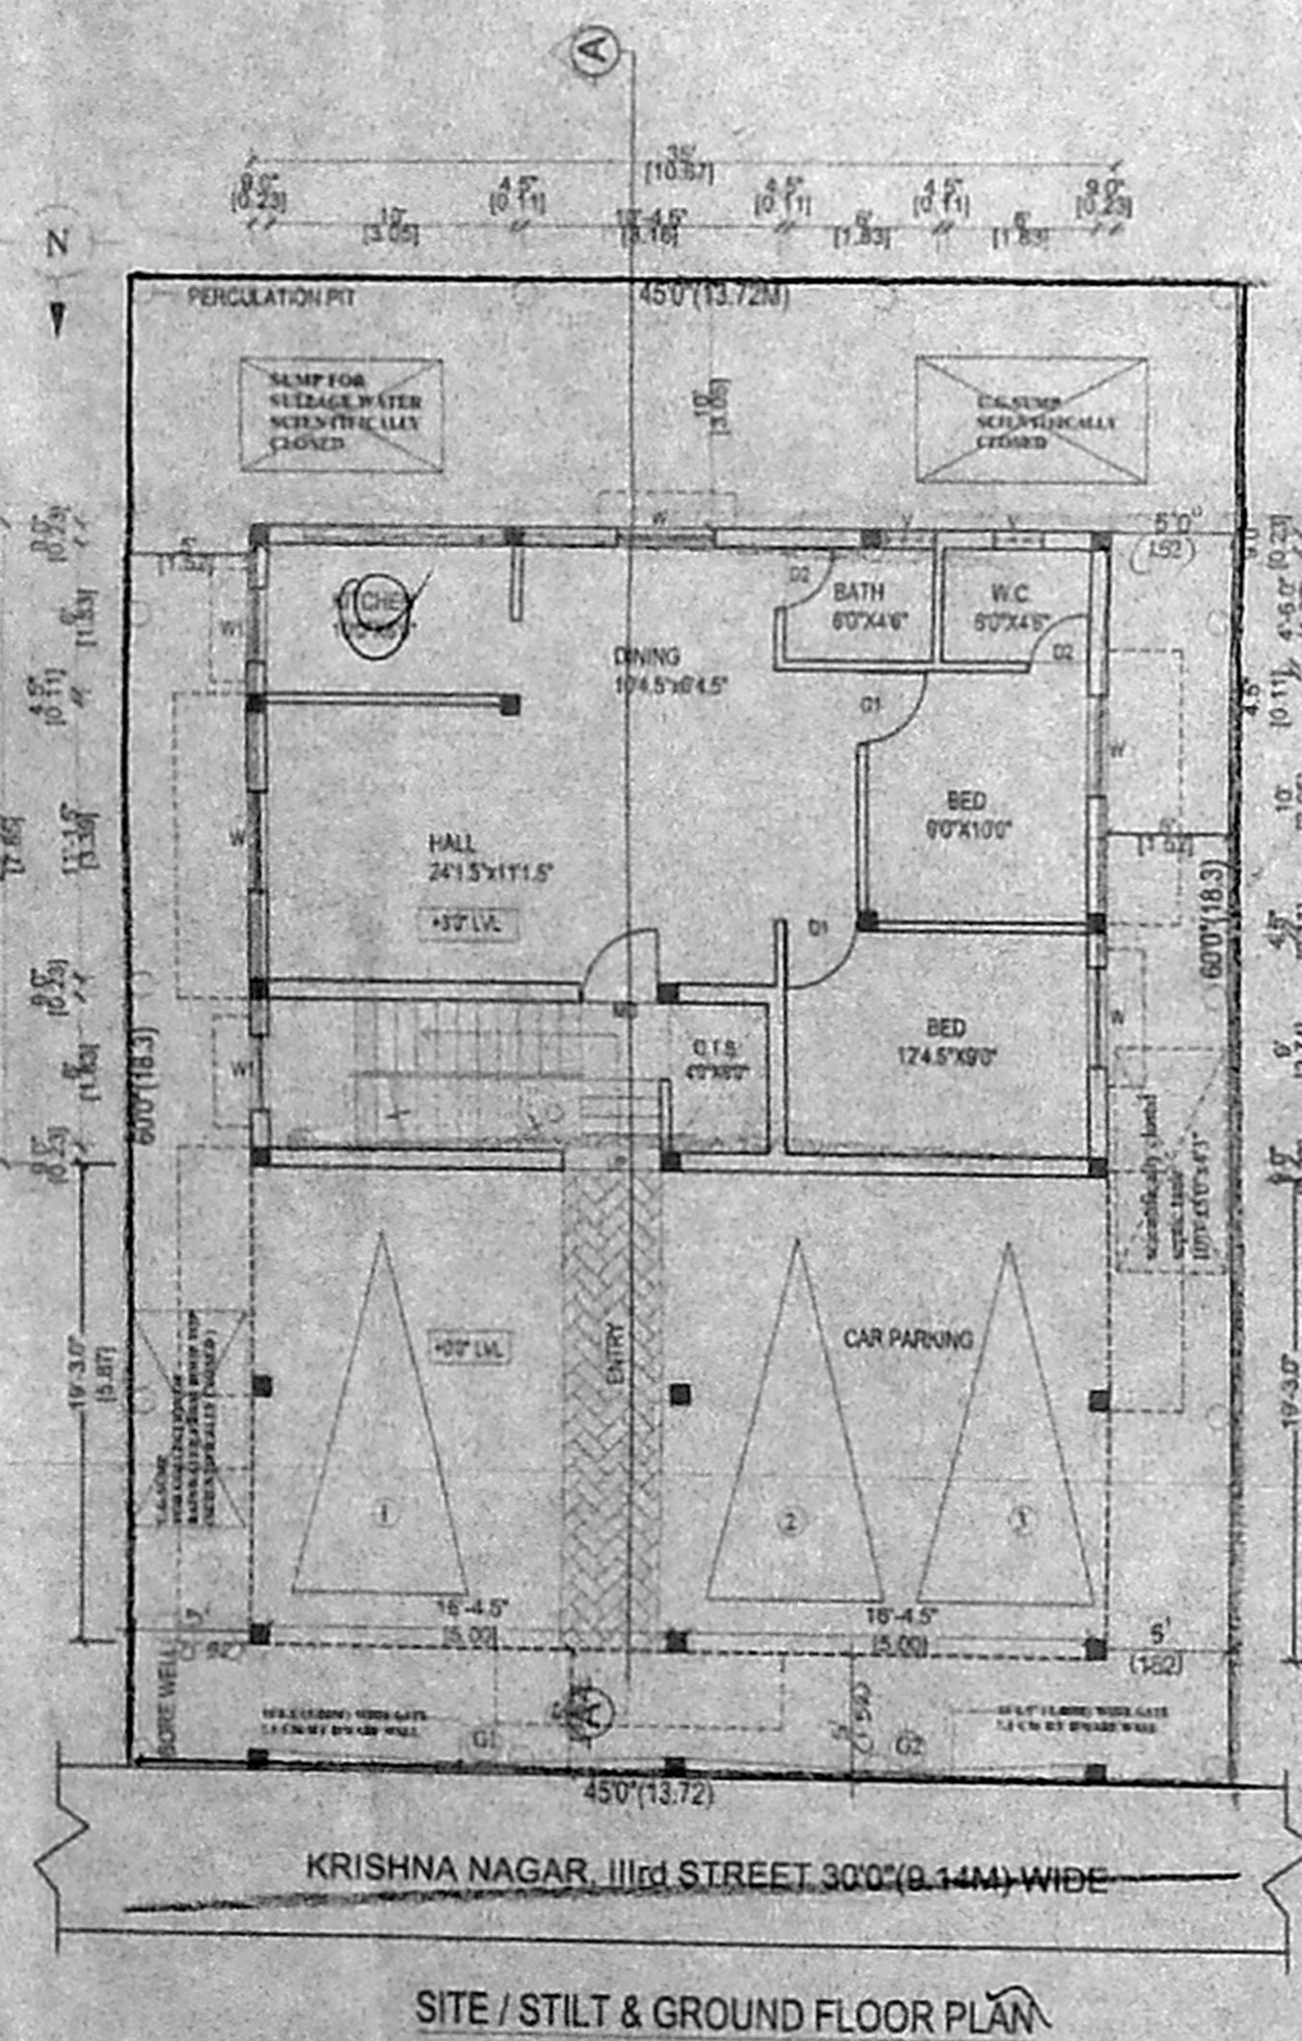


SITE / STILT & GROUND FLOOR PLAN

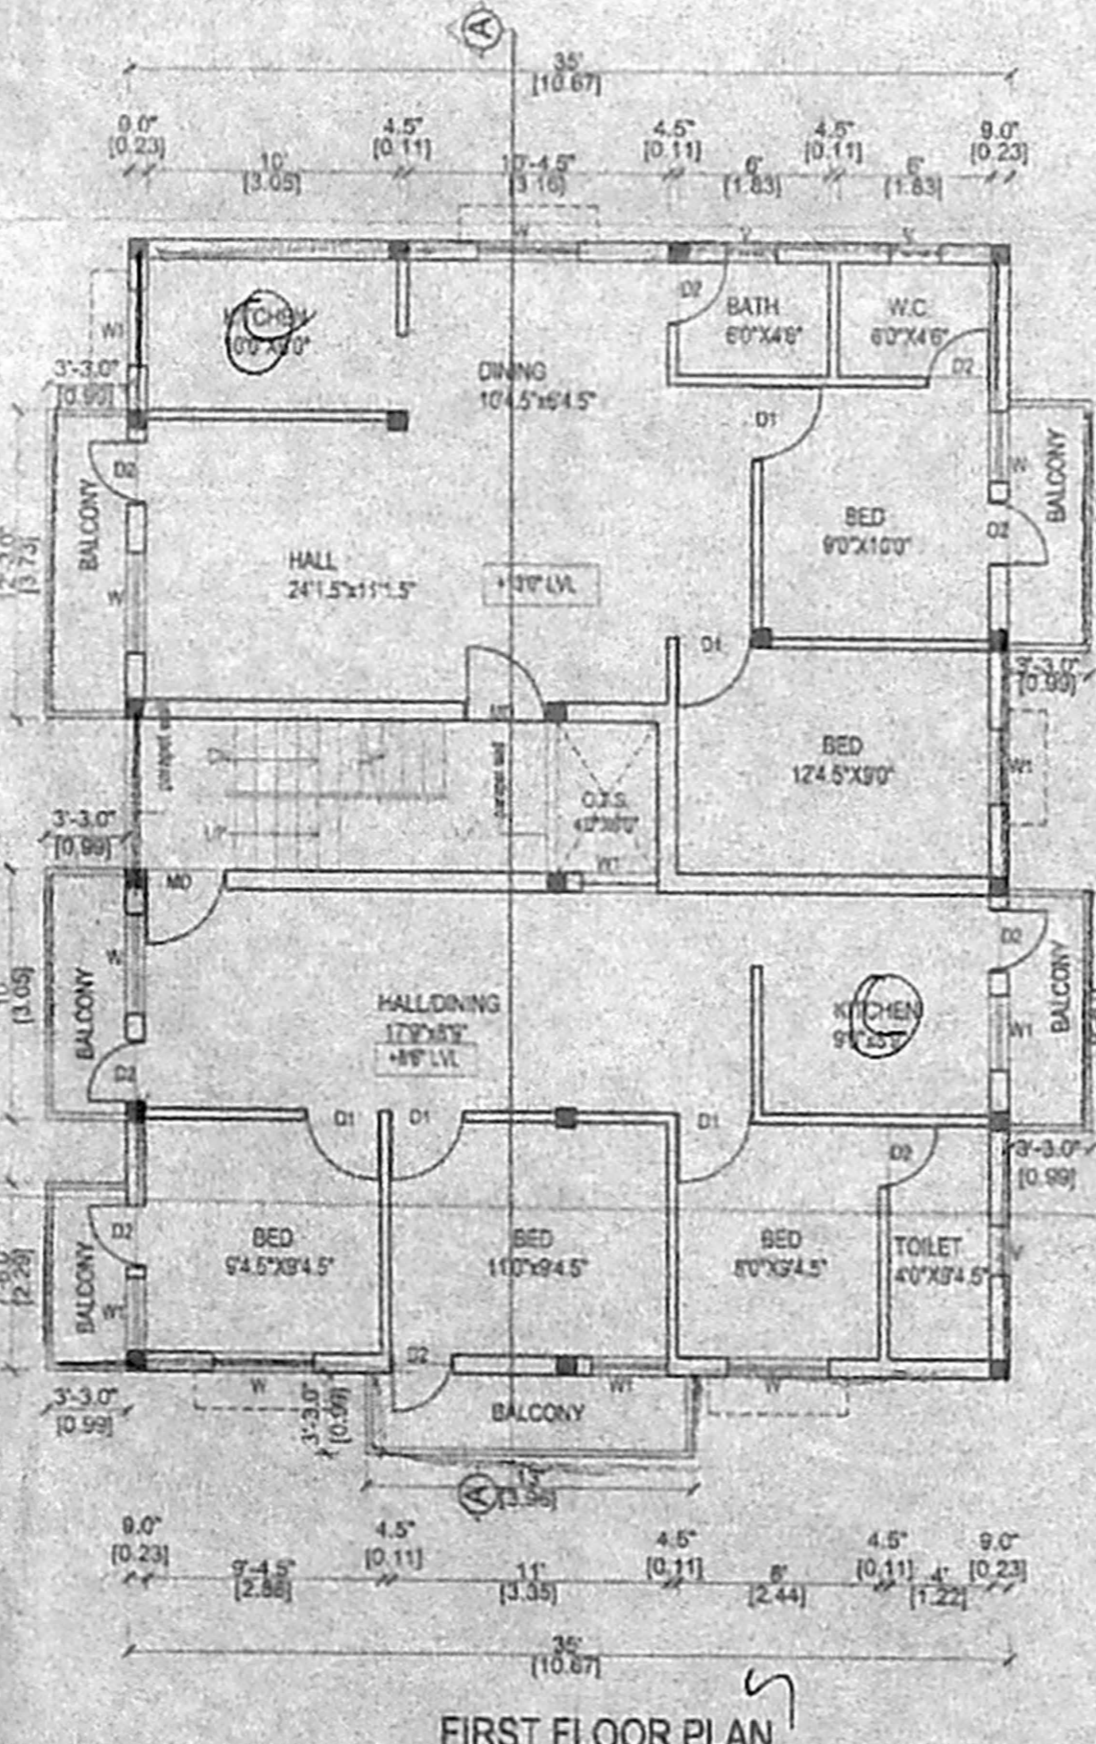


FIRST FLOOR PLAN

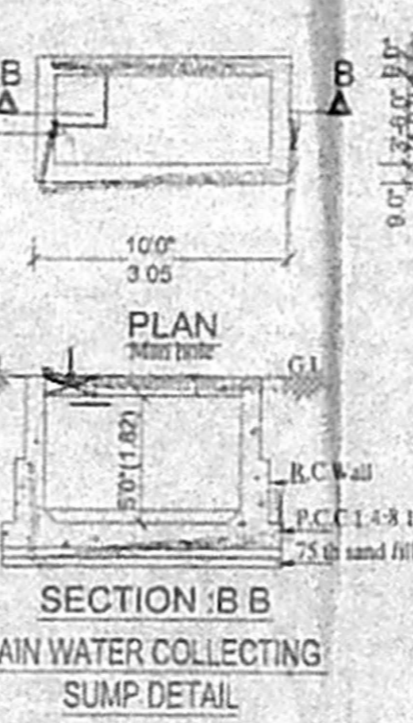


SECTION B-B RAIN WATER COLLECTING SUMP DETAIL

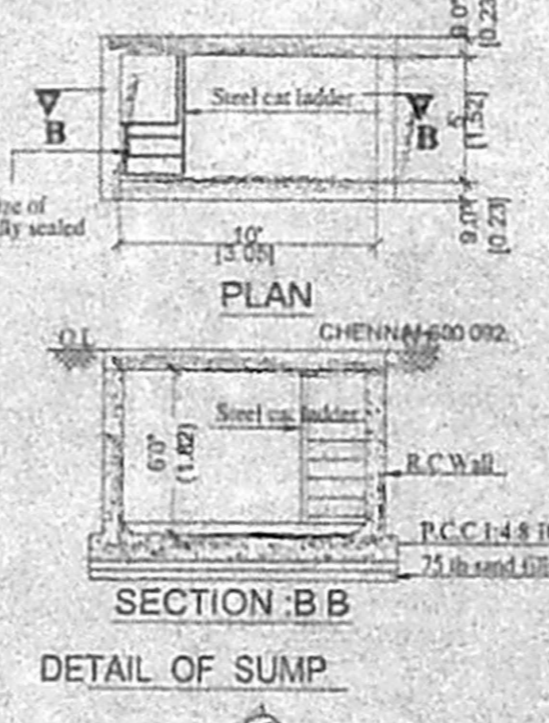


SECTION B-B DETAIL OF SUMP

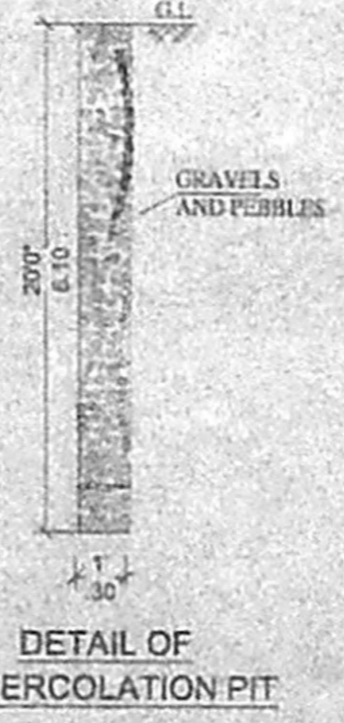


DETAIL OF PERCOLATION PIT

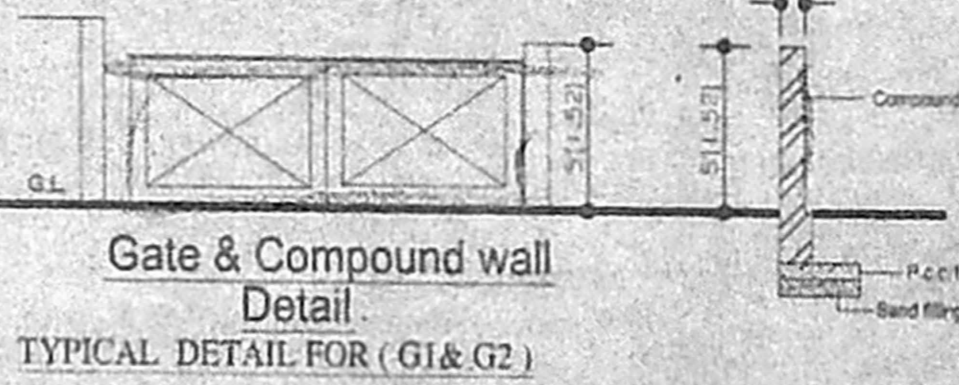


Gate & Compound wall Detail TYPICAL DETAIL FOR (G1 & G2)

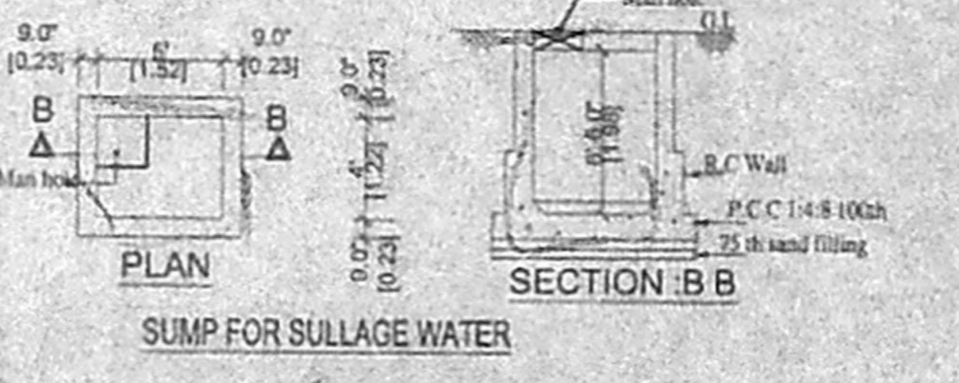

SECTION B-B SUMP FOR SULLAGE WATER

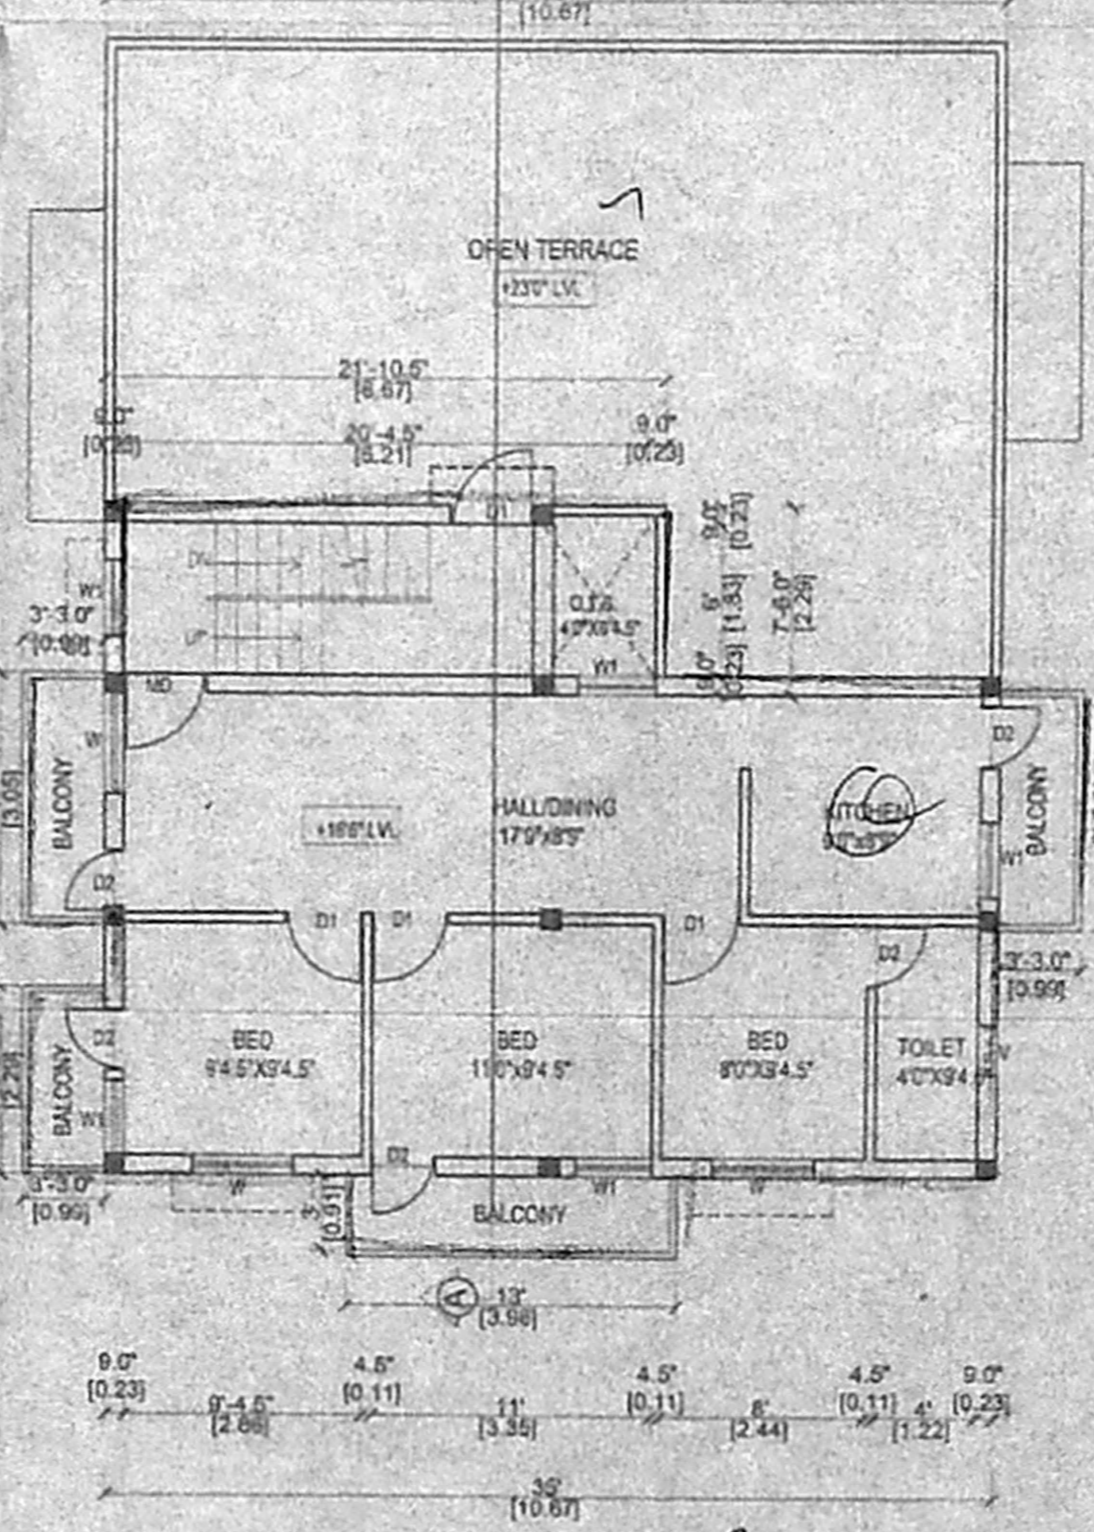

SECOND FLOOR PLAN(PART)

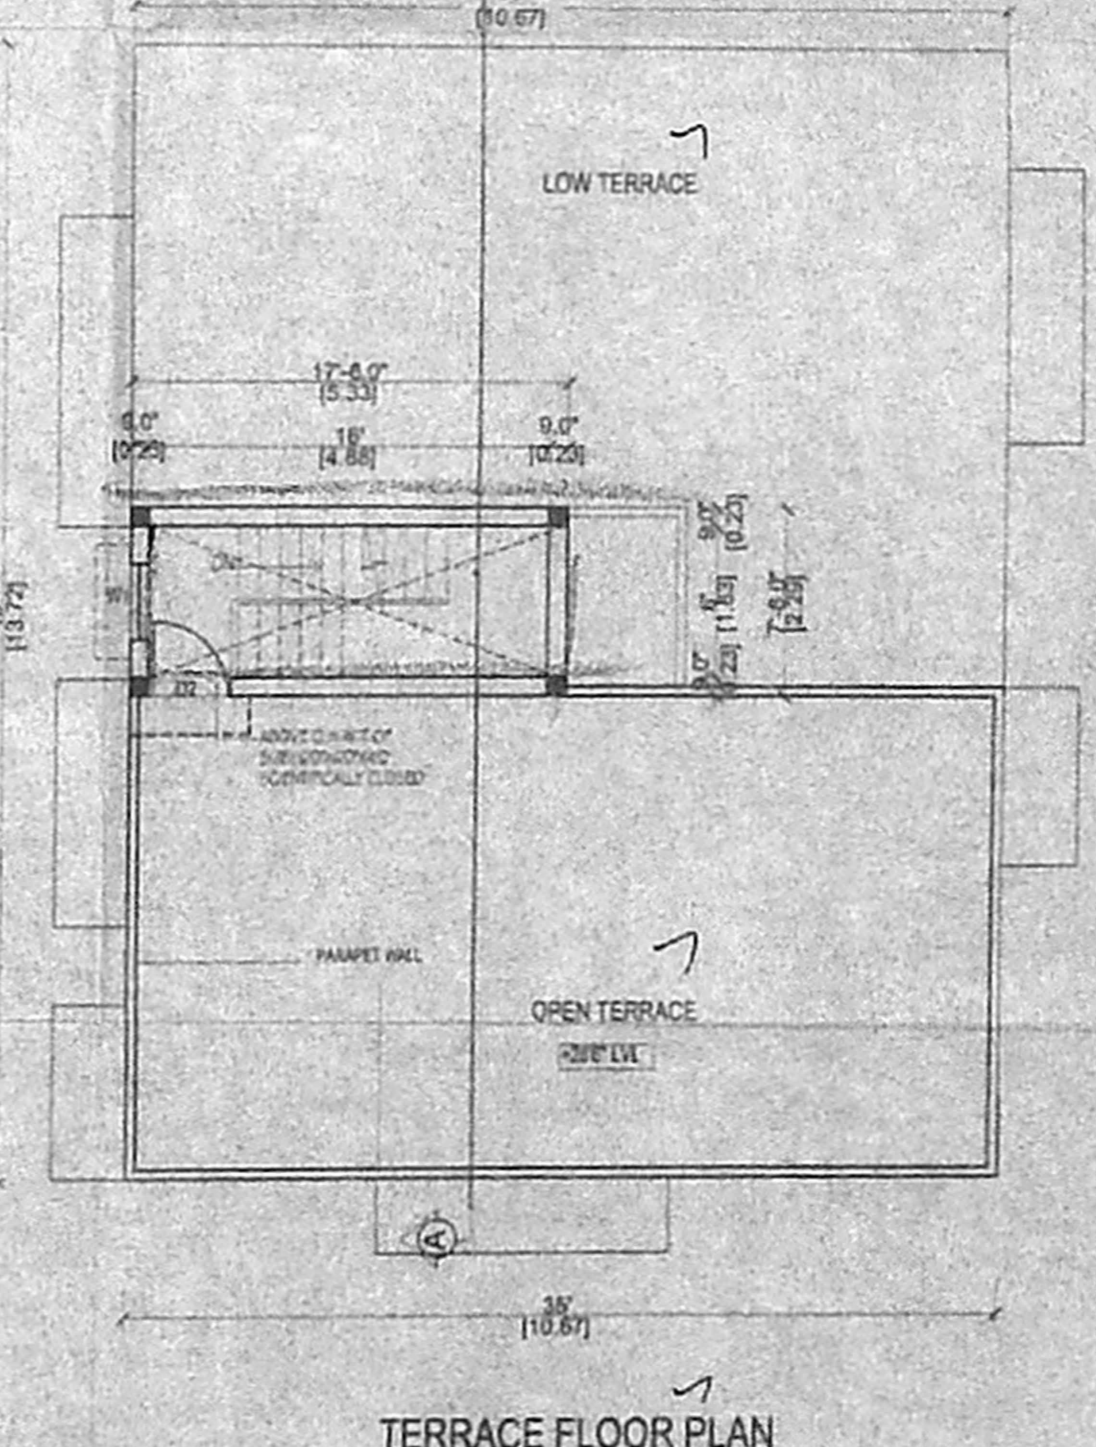

TERRACE FLOOR PLAN