




FRONT ELEVATION

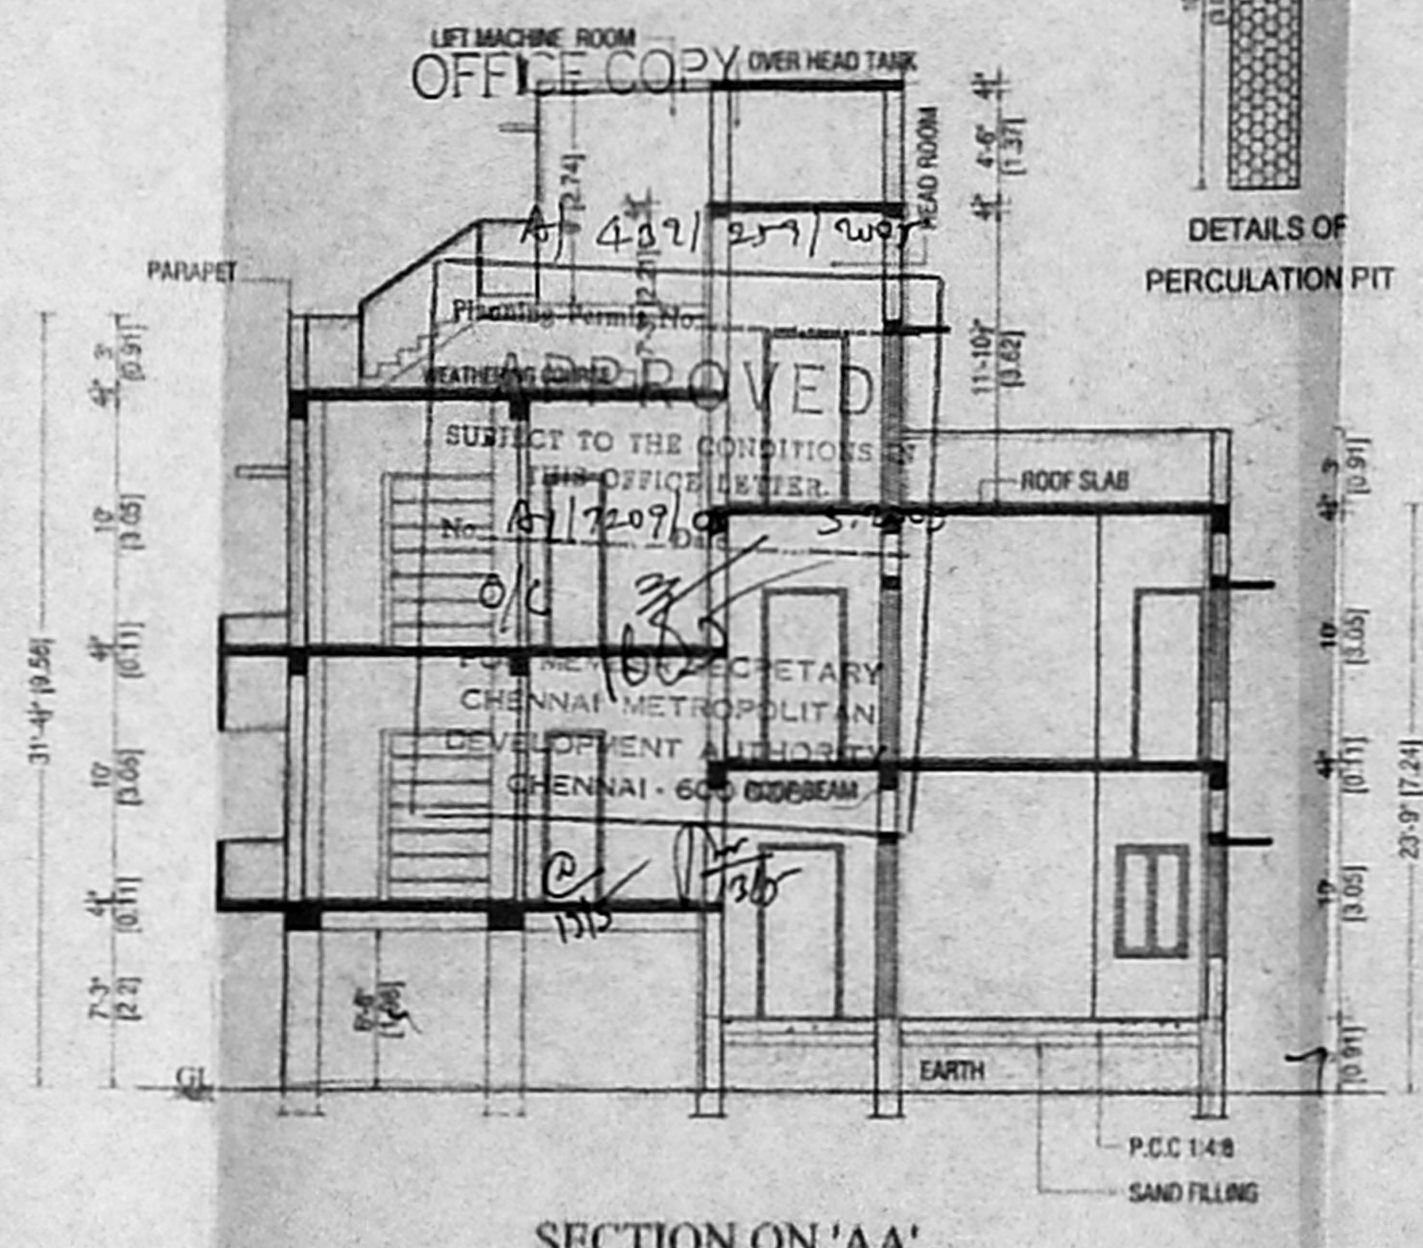


SECTION ON 'AA'

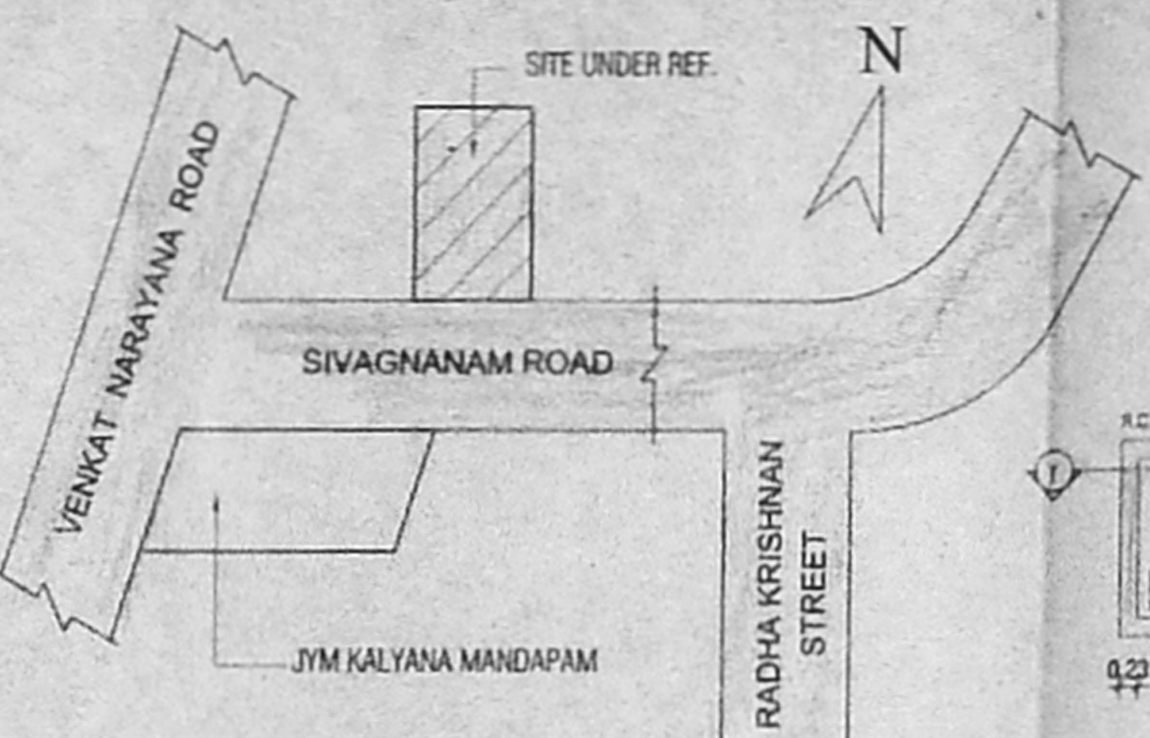


KEY PLAN

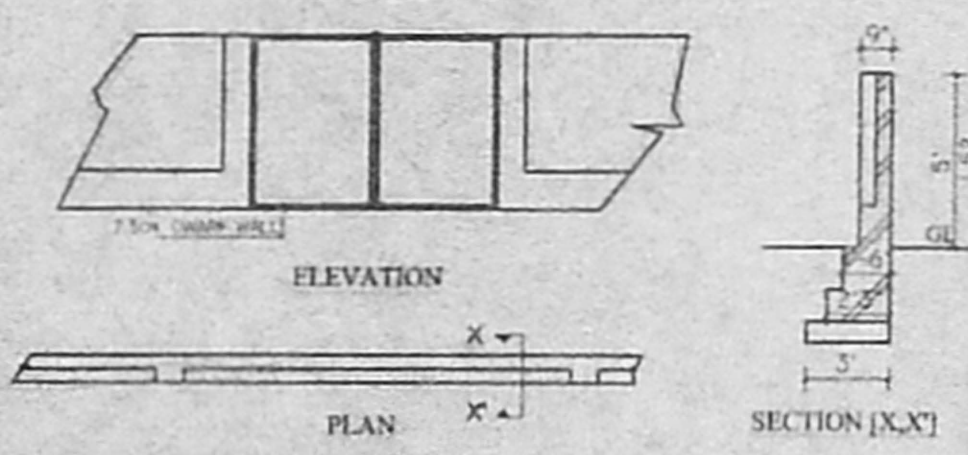


COMPOUND WALL/GATE DETAIL

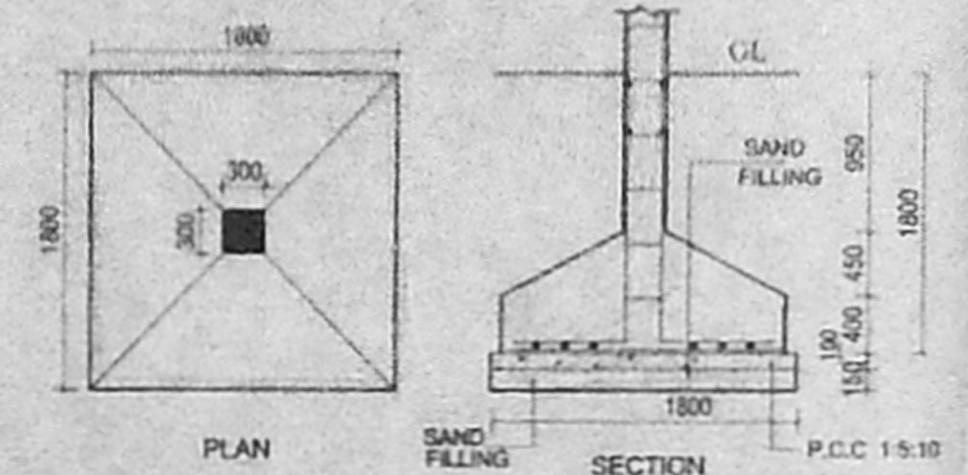


COLUMN FOOTING FOUNDATION DETAIL

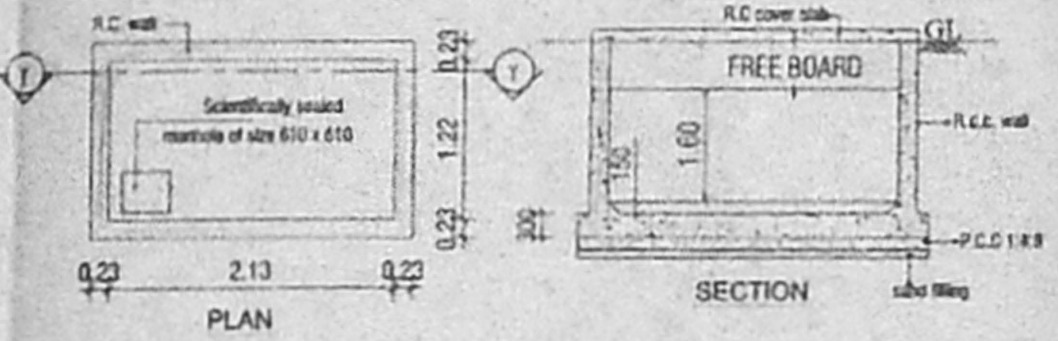

DETAILS OF SUMP

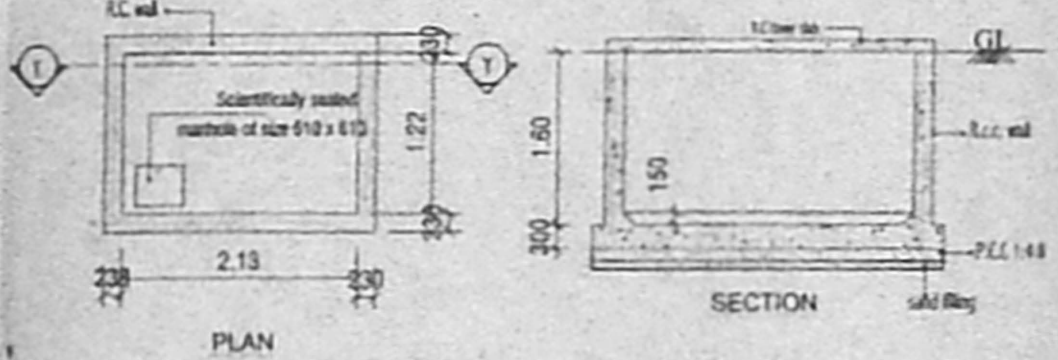

DETAILS OF SULLAGE WATER SUMP

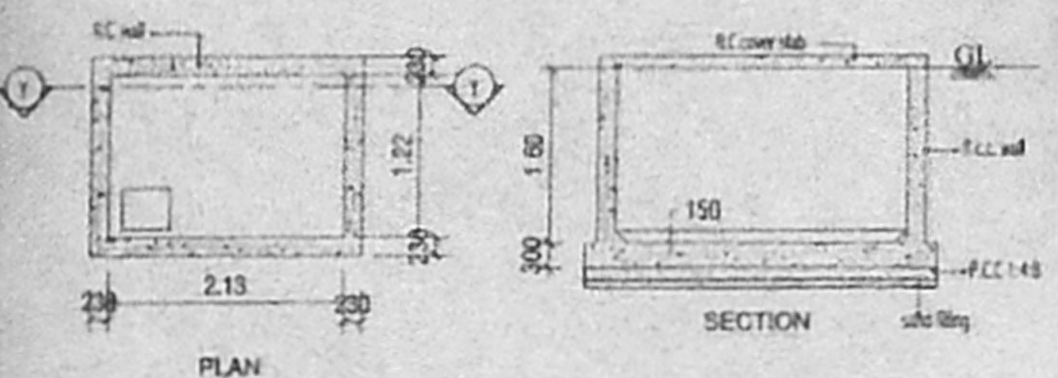

DETAILS OF RAIN WATER SUMP

SCHEDULE OF JOINERY:

TYPE	DETAIL	WIDTH	HEIGHT
MD	C.W PANELLED DOOR	1370	2135
D	-DO-	1067	2135
D1	-DO-	915	2135
D2	-DO-	765	2135
W	C.W GLAZED WINDOW	1830	1370
W1	-DO-	1370	1370
W2	-DO-	915	1370
FW	FRENCH WINDOW	1370	2135
FGW	FIXED GLASS WINDOW	1370	2135
V	C.W. GLAZED VENTILATOR	610	915

- SPECIFICATION:**
- FOUNDATION - RCC COLUMN FOOTINGS
 - BRICK WORK - C.M 1:6 FOR SUPER STRUCTURE
 - PLASTERING - C.M 1:5 FOR WALLS & 1:3 FOR CEILING
 - FLOORING - MOSAIC FLOORING
 - CEMENT PAINT - TWO COATS FOR WALLS & ONE EXTRA COAT FOR CEILING
 - R.C.C - M25 GRADE FOR ALL CONCRETE WORKS
 - WOOD WORK - ALL WOOD WORKS IN BEST QUALITY TIMBER
 - WEATHERING COURSE - AS PER NATIONAL BUILDING CODE

AREA STATEMENT

	Sqft	Sqm
TOTAL SITE EXTENT	2165.00	201.20
GROUND FLOOR	502.28	46.66
FIRST FLOOR	1211.89	113.15
SECOND FLOOR (PART)	751.35	69.80
TOTAL BUILT UP AREA	2470.60	229.81
STILT CAR PARKING PART	492.56	45.76
PLOT COVERAGE		56.26%
F.S.1		1.14


PLAN SHOWING THE PROPOSED CONSTRUCTION OF CLINIC AT DOOR No. 6, NEW No.16, SIVAGNANAM ROAD, T. NAGAR, CHENNAI - 600 017.

T.S. No.7757, BLOCK No.137, T.NAGAR VILLAGE DIVISION No. 126, ZONE - VIII OF CORPORATION OF CHENNAI


SCALE - 1"=8'-0" [1:100]

SIGNATURE OF OWNER


LICENSED SURVEYOR
C RAJENDRAN, B.E.
 CONSULTING CIVIL ENGINEER
 LICENSED SURVEYOR CLASS - I
 LS NO 1092
 17/9 Radhakrishnan Street
 Kodambakkam, Chennai - 24.

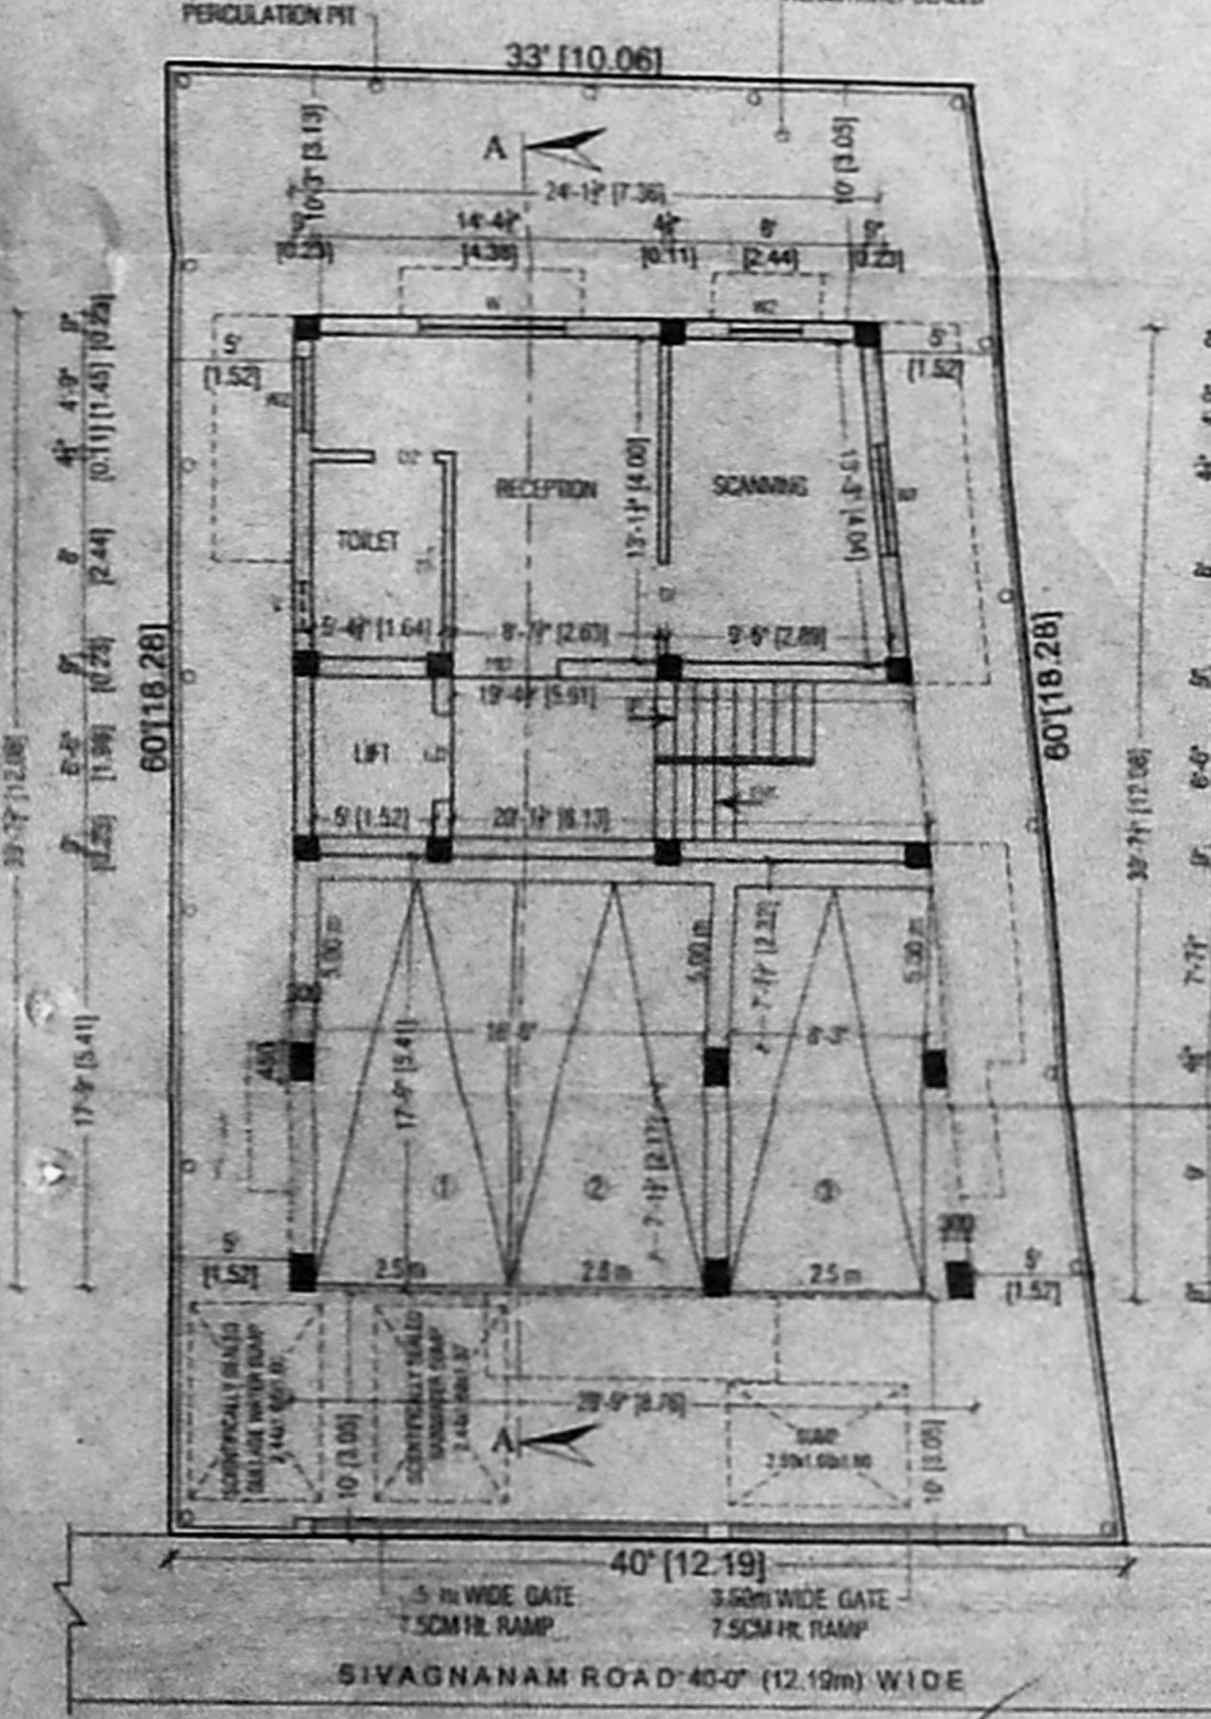


SITE / STILT / PART GROUND FLOOR PLAN

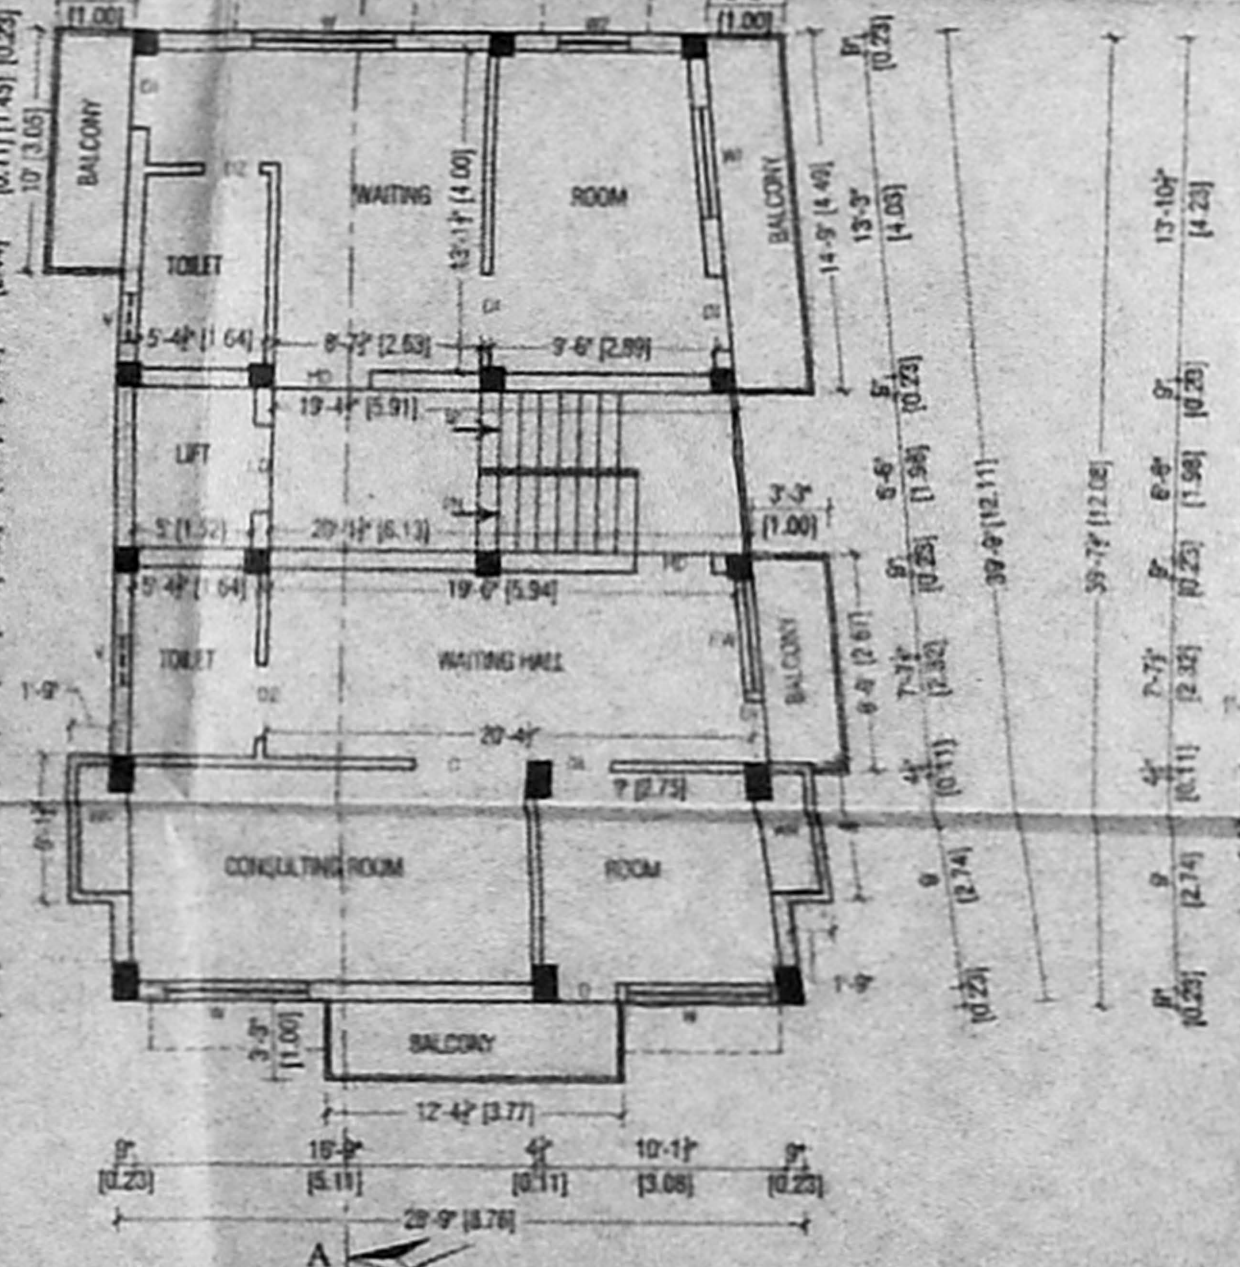

FIRST FLOOR PLAN

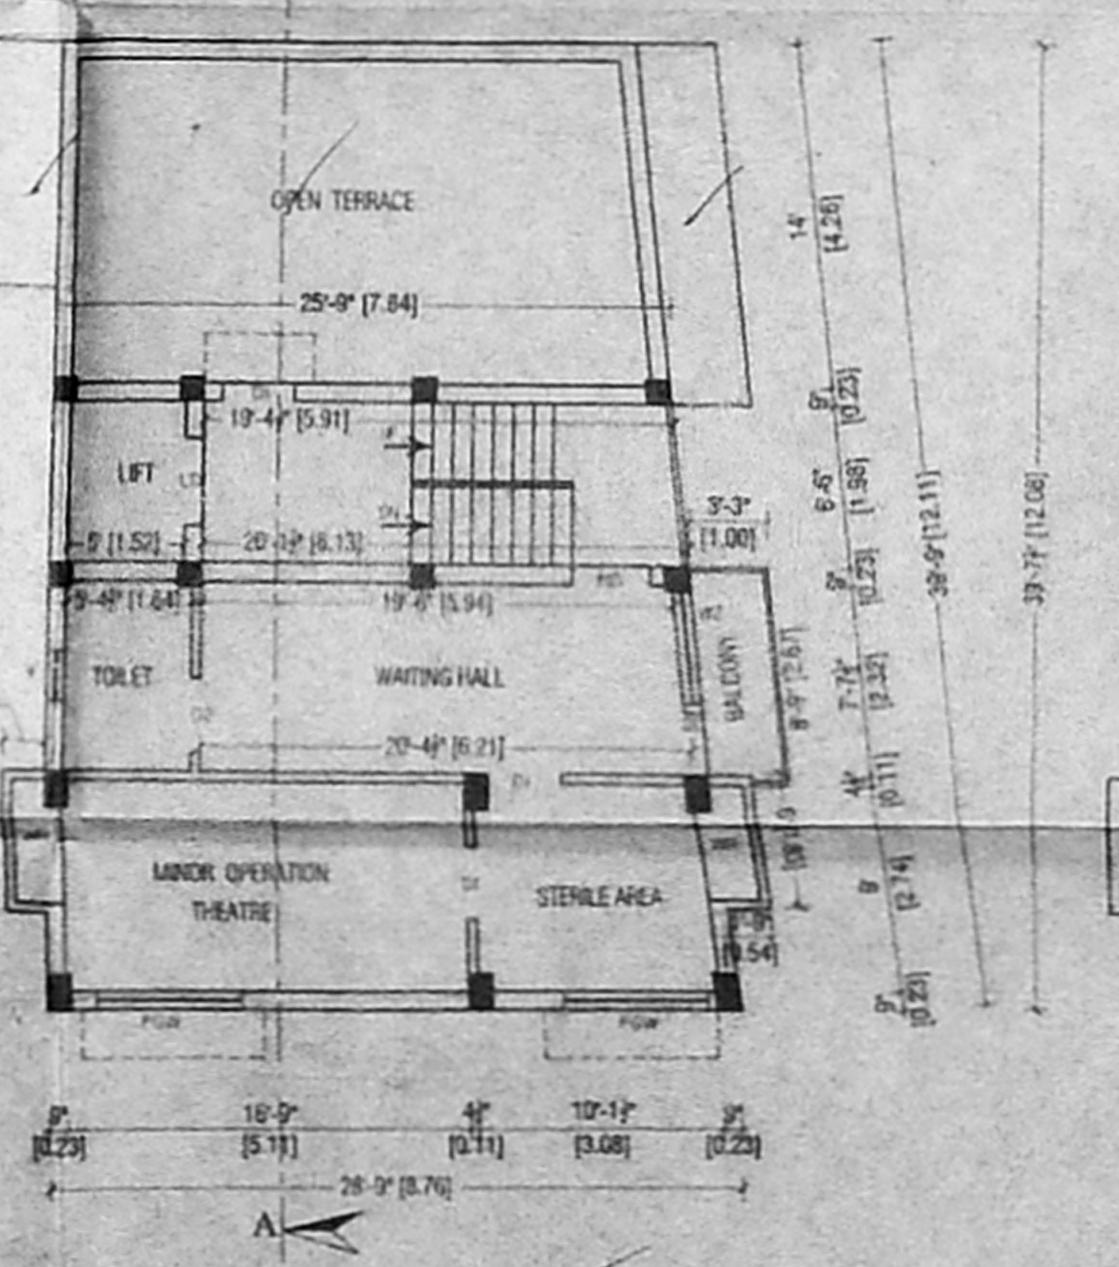

SECOND FLOOR PLAN (PART)

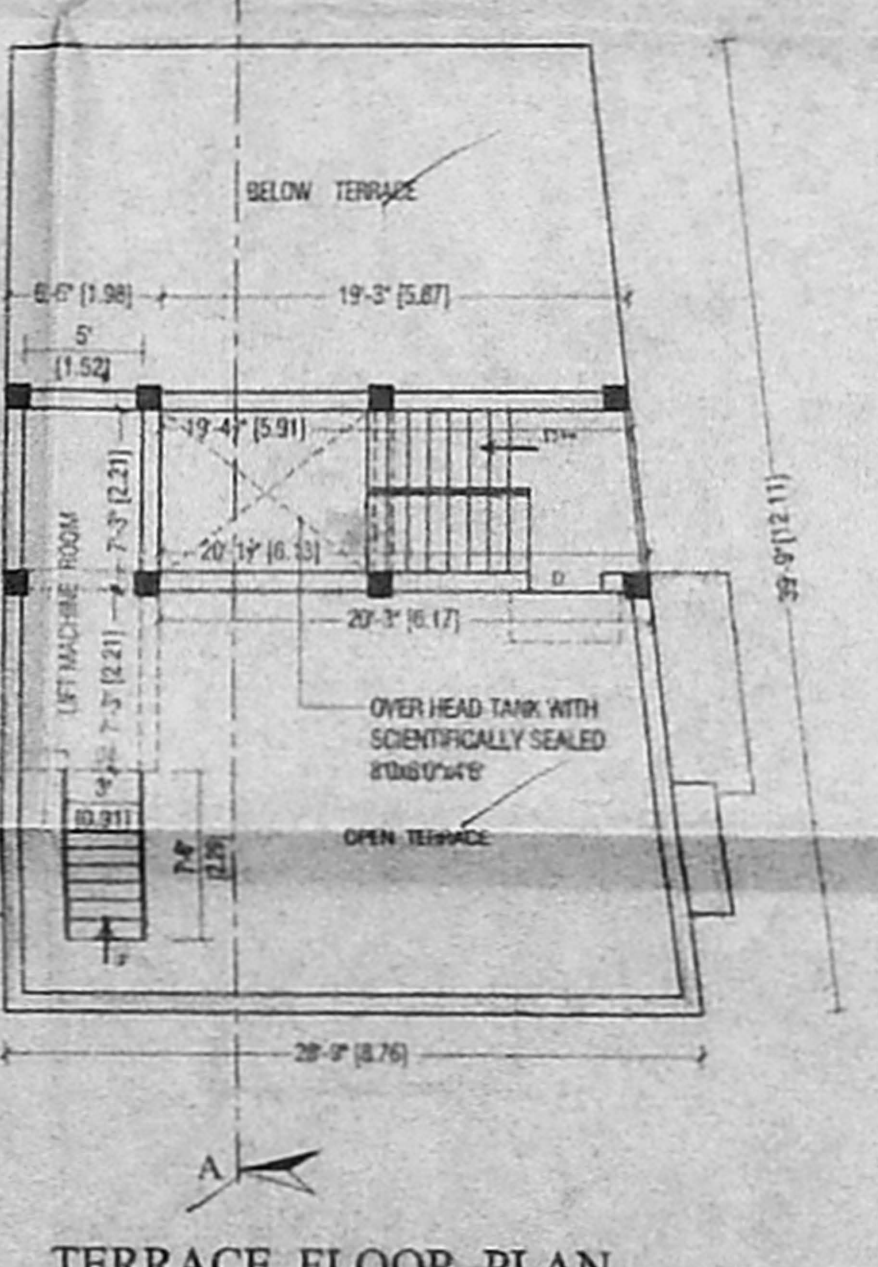

TERRACE FLOOR PLAN

