




ELEVATION

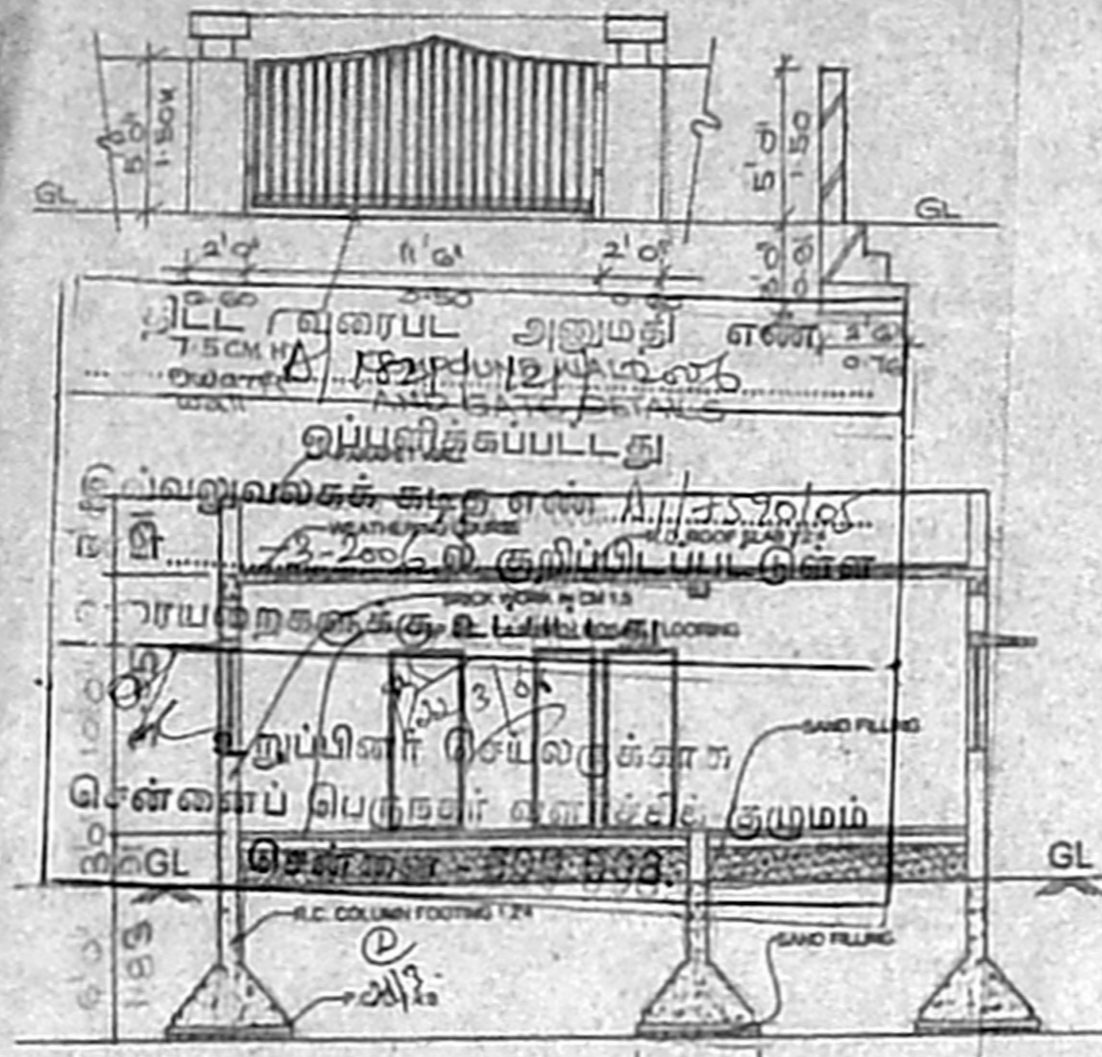


SECTION ON A - A

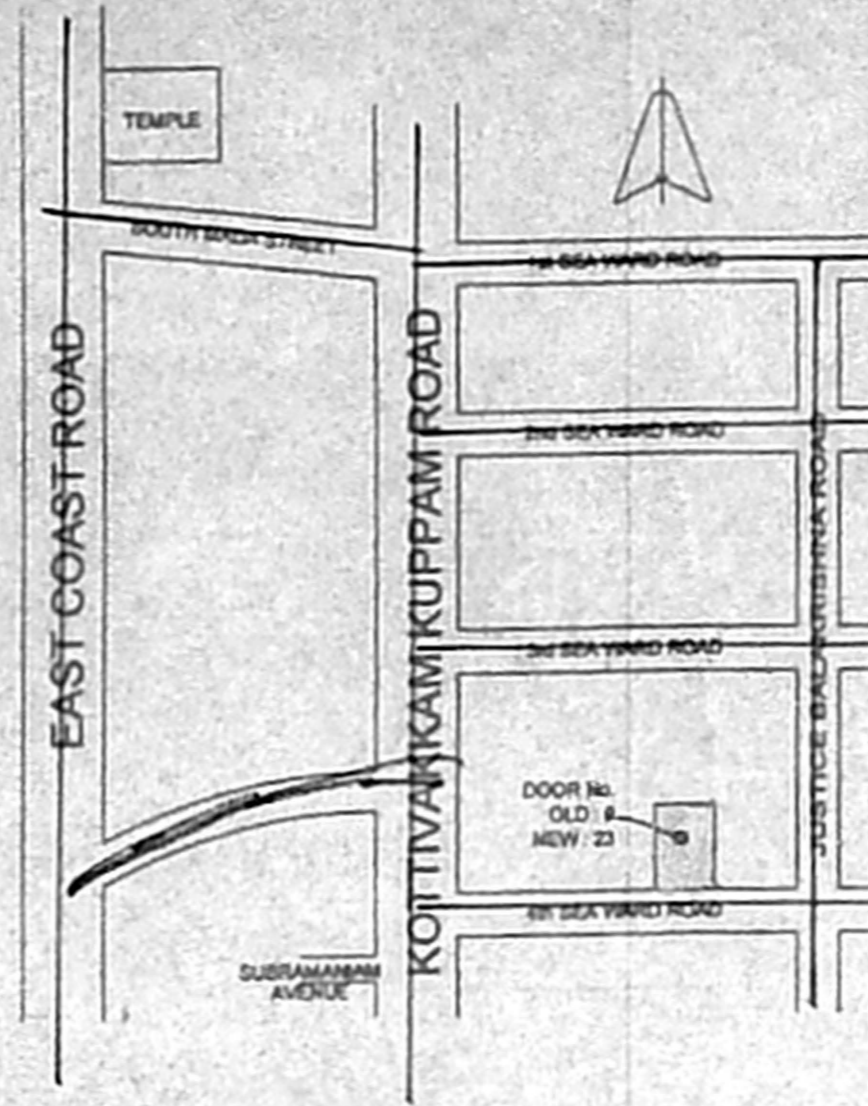


KEY PLAN (NOT TO SCALE)

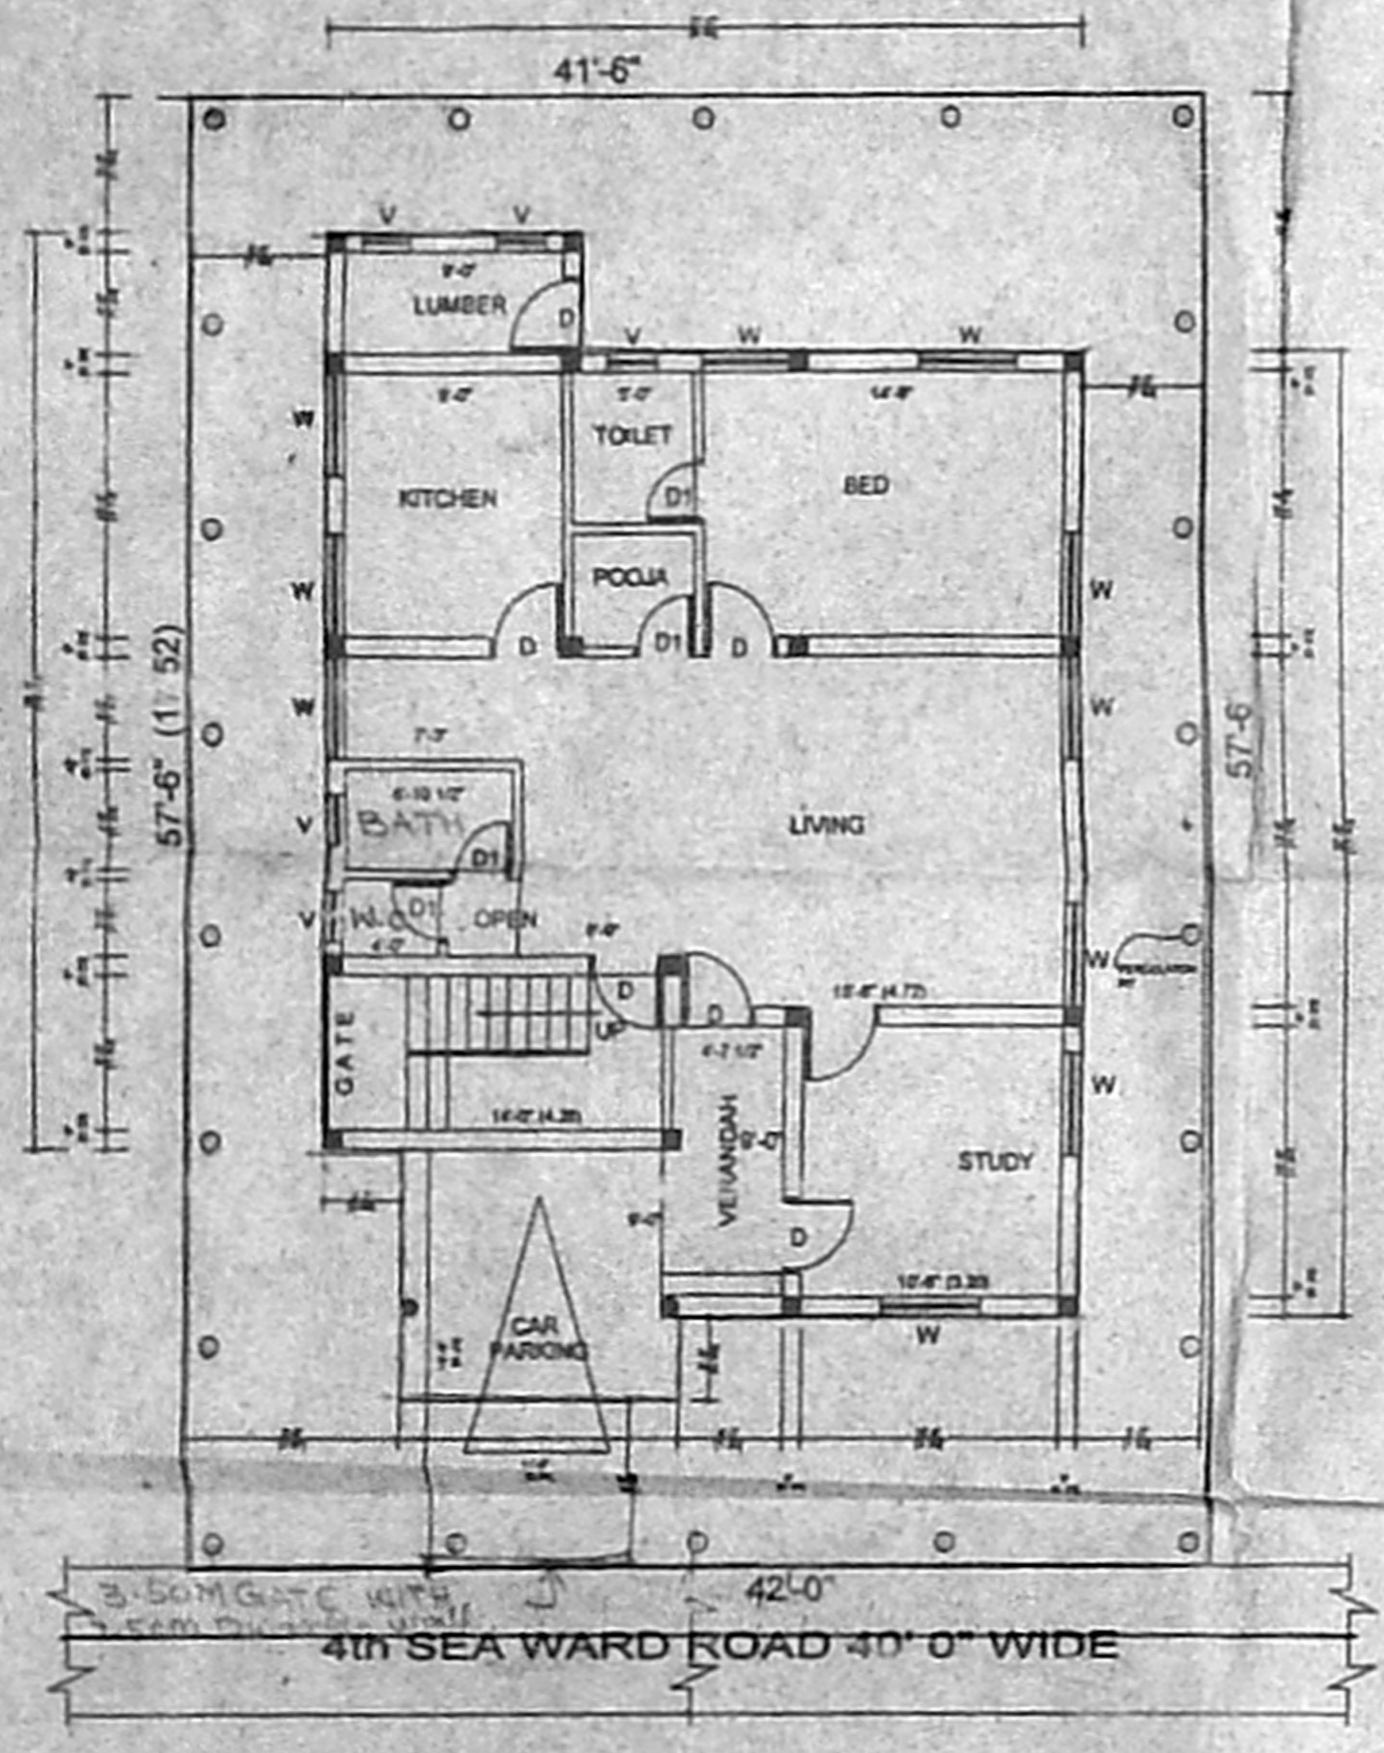

SITE CUM GROUND FLOOR PLAN

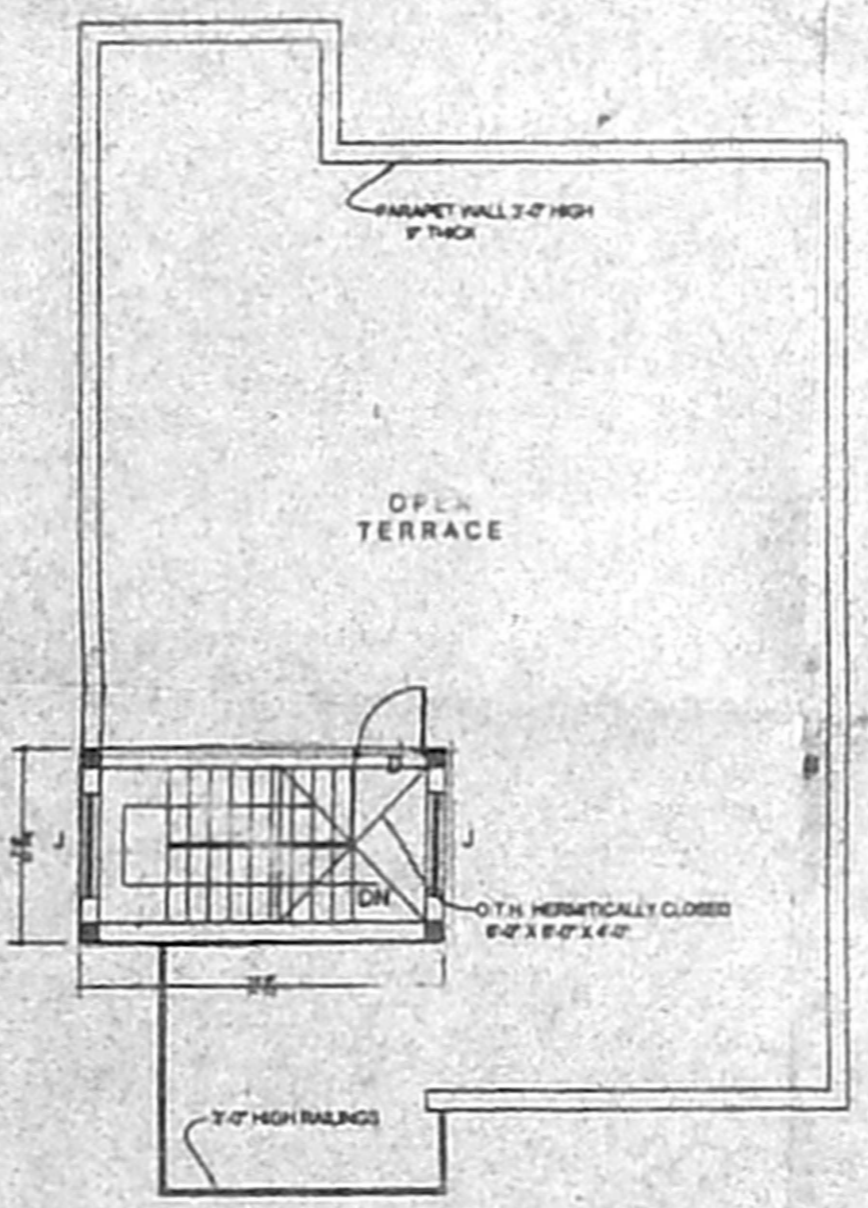

TERRACE FLOOR PLAN

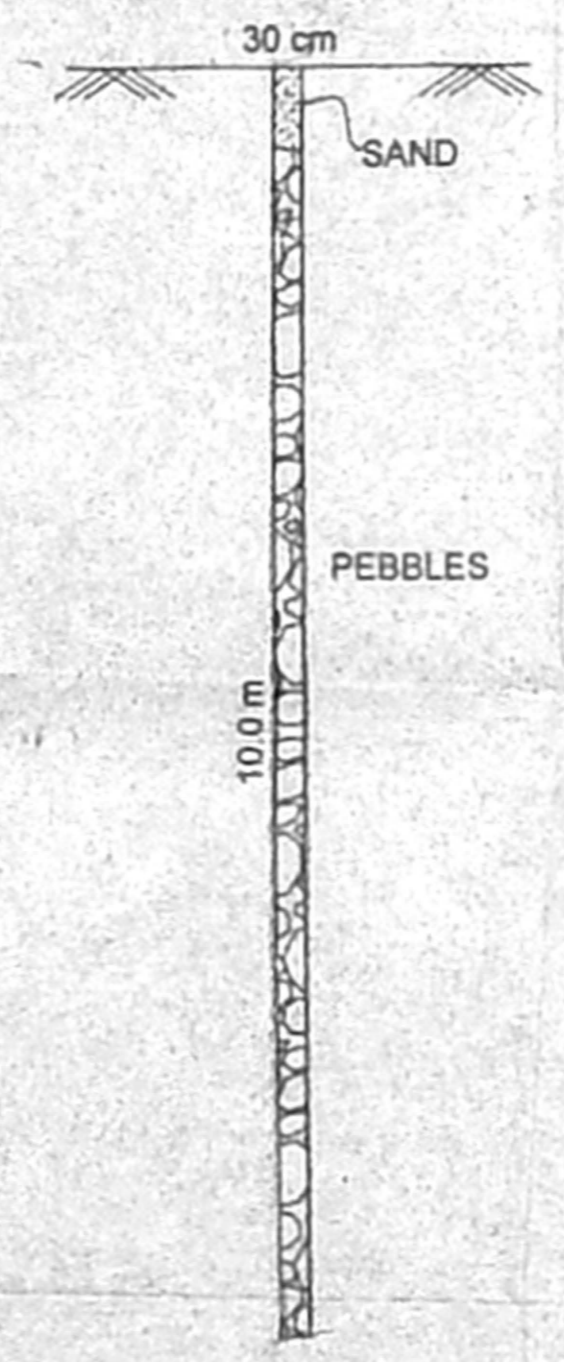

PERCOLATION PIT (NTS)

**PLAN SHOWING THE PROPOSED CONSTRUCTION OF BUILDING AT**  
**CHENNAI**  
 DOOR No. old 9 (New 23) 61/7570/2005  
 PLOT No. 29 - B 47 THIRUVANMIYUR  
 CHENNAI 600 041 SURVEY No. 2102  
 T.S. No. G4, Block No. 63  
 OF THIRUVANMIYUR VILLAGE  
 DIVISION 155 ZONE V  
 SCALE - 1 inch : 8 feet

**Area details :-**

PLOT AREA	2400.00 sq ft	223.01 sq m
PLINTH AREA	4419	418.54
GROUND FLOOR	1233.37	114.58
HEAD ROOM	118.63	10.27
	<b>1344.66</b>	<b>124.85</b>

PLOT COVERAGE - 51.39% F.S.I - 0.51


**Joinery details :-**

D	DOOR	3' 0" X 7' 0"
DI	DOOR	2' 6" X 7' 0"
W	WINDOW	4' 0" X 4' 0"
WI	WINDOW	3' 6" X 4' 0"
V	VENTILATOR	2' 0" X 2' 0"
J	R. C. JALLIE	4' 0" X 6' 0"


**COLOR INDEX :-**

PROPOSED	
ROADS / STREETS	
PLOT BOUNDARY	


Draws by - k. s. Mohd. IBRAHIM  
 Owner :-  
 K. Krishnaseni  
 Engineer / Licensed Surveyor  
 CHARTERED ENGINEER & APPROVED VALUER,  
 CLASS I LICENSED SURVEYOR,  
 Reg. No. 600/2005/2006  
 DOOR No. 11/208 - 11th BLOCK,  
 MOGAPPUR EAST, CHENNAI-600 037  
 Scale: 1:100 (1/8" = 1'-0")  
 PHONE No. 2556 1100, 2525 2050  
 CELL No. 9841282050

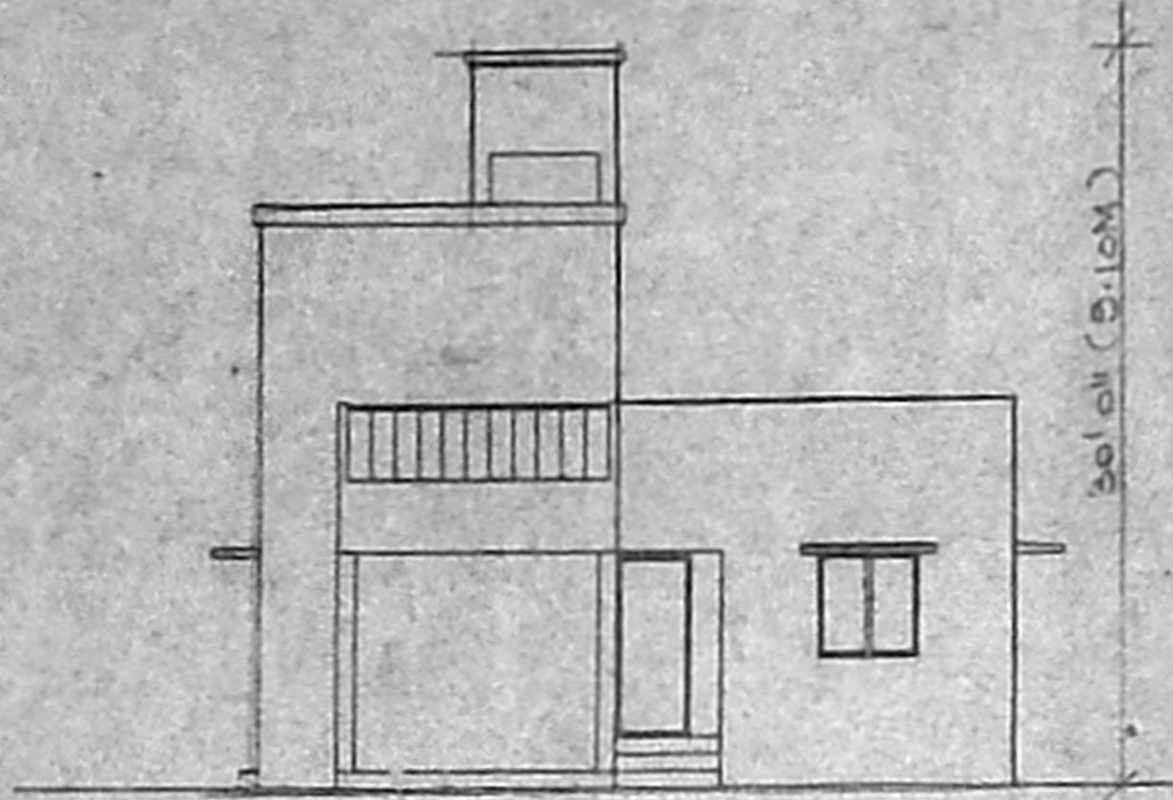


ELEVATION

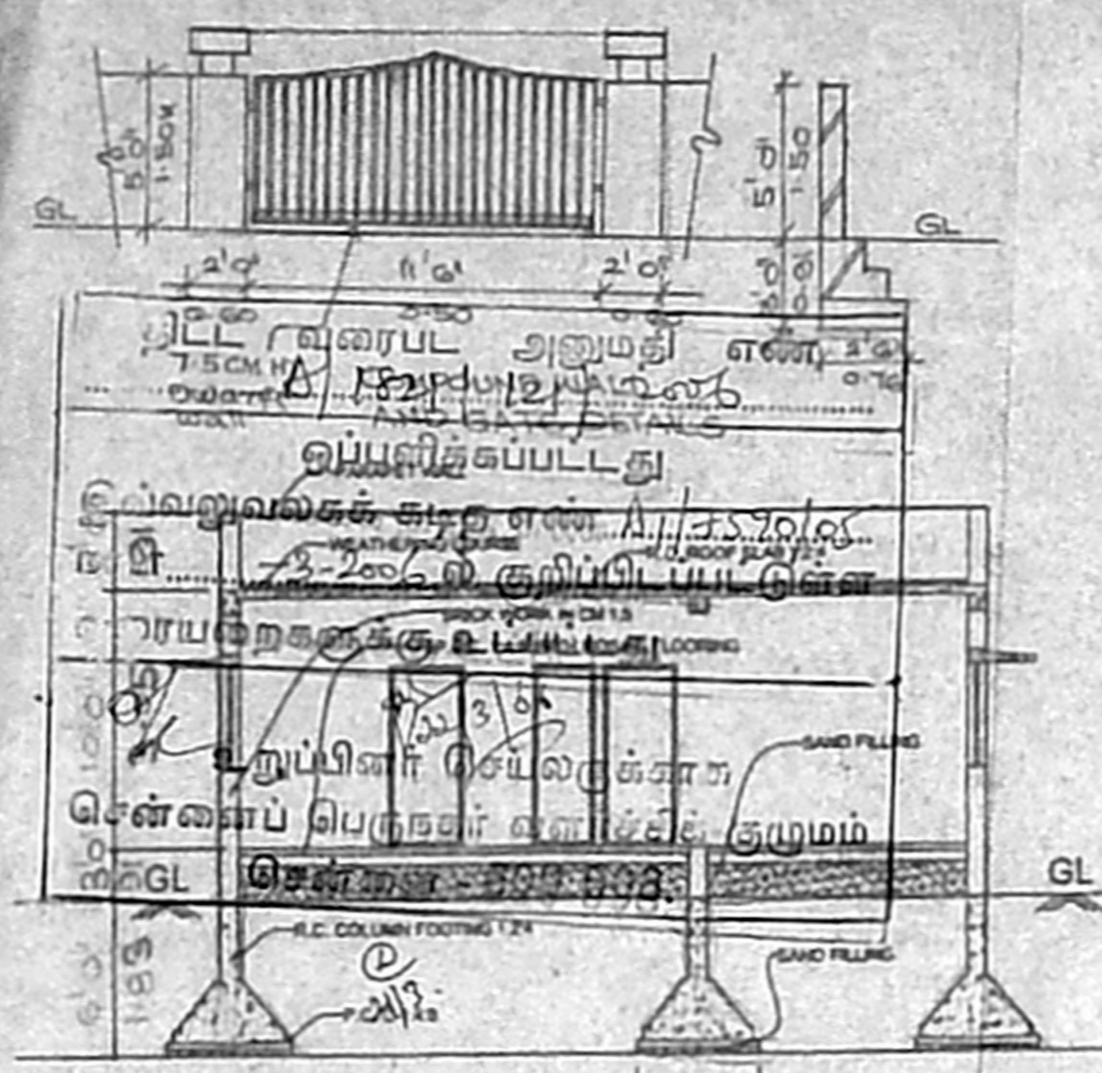


SECTION ON A - A

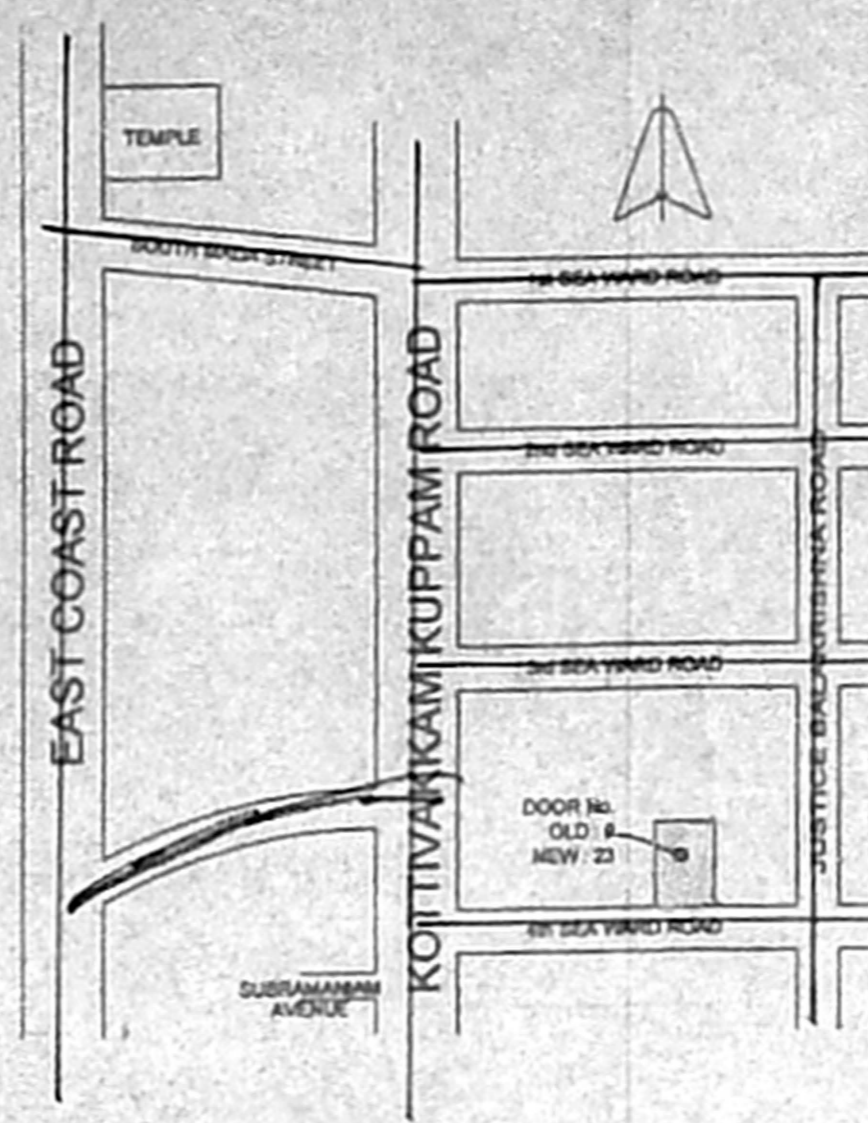


KEY PLAN (NOT TO SCALE)

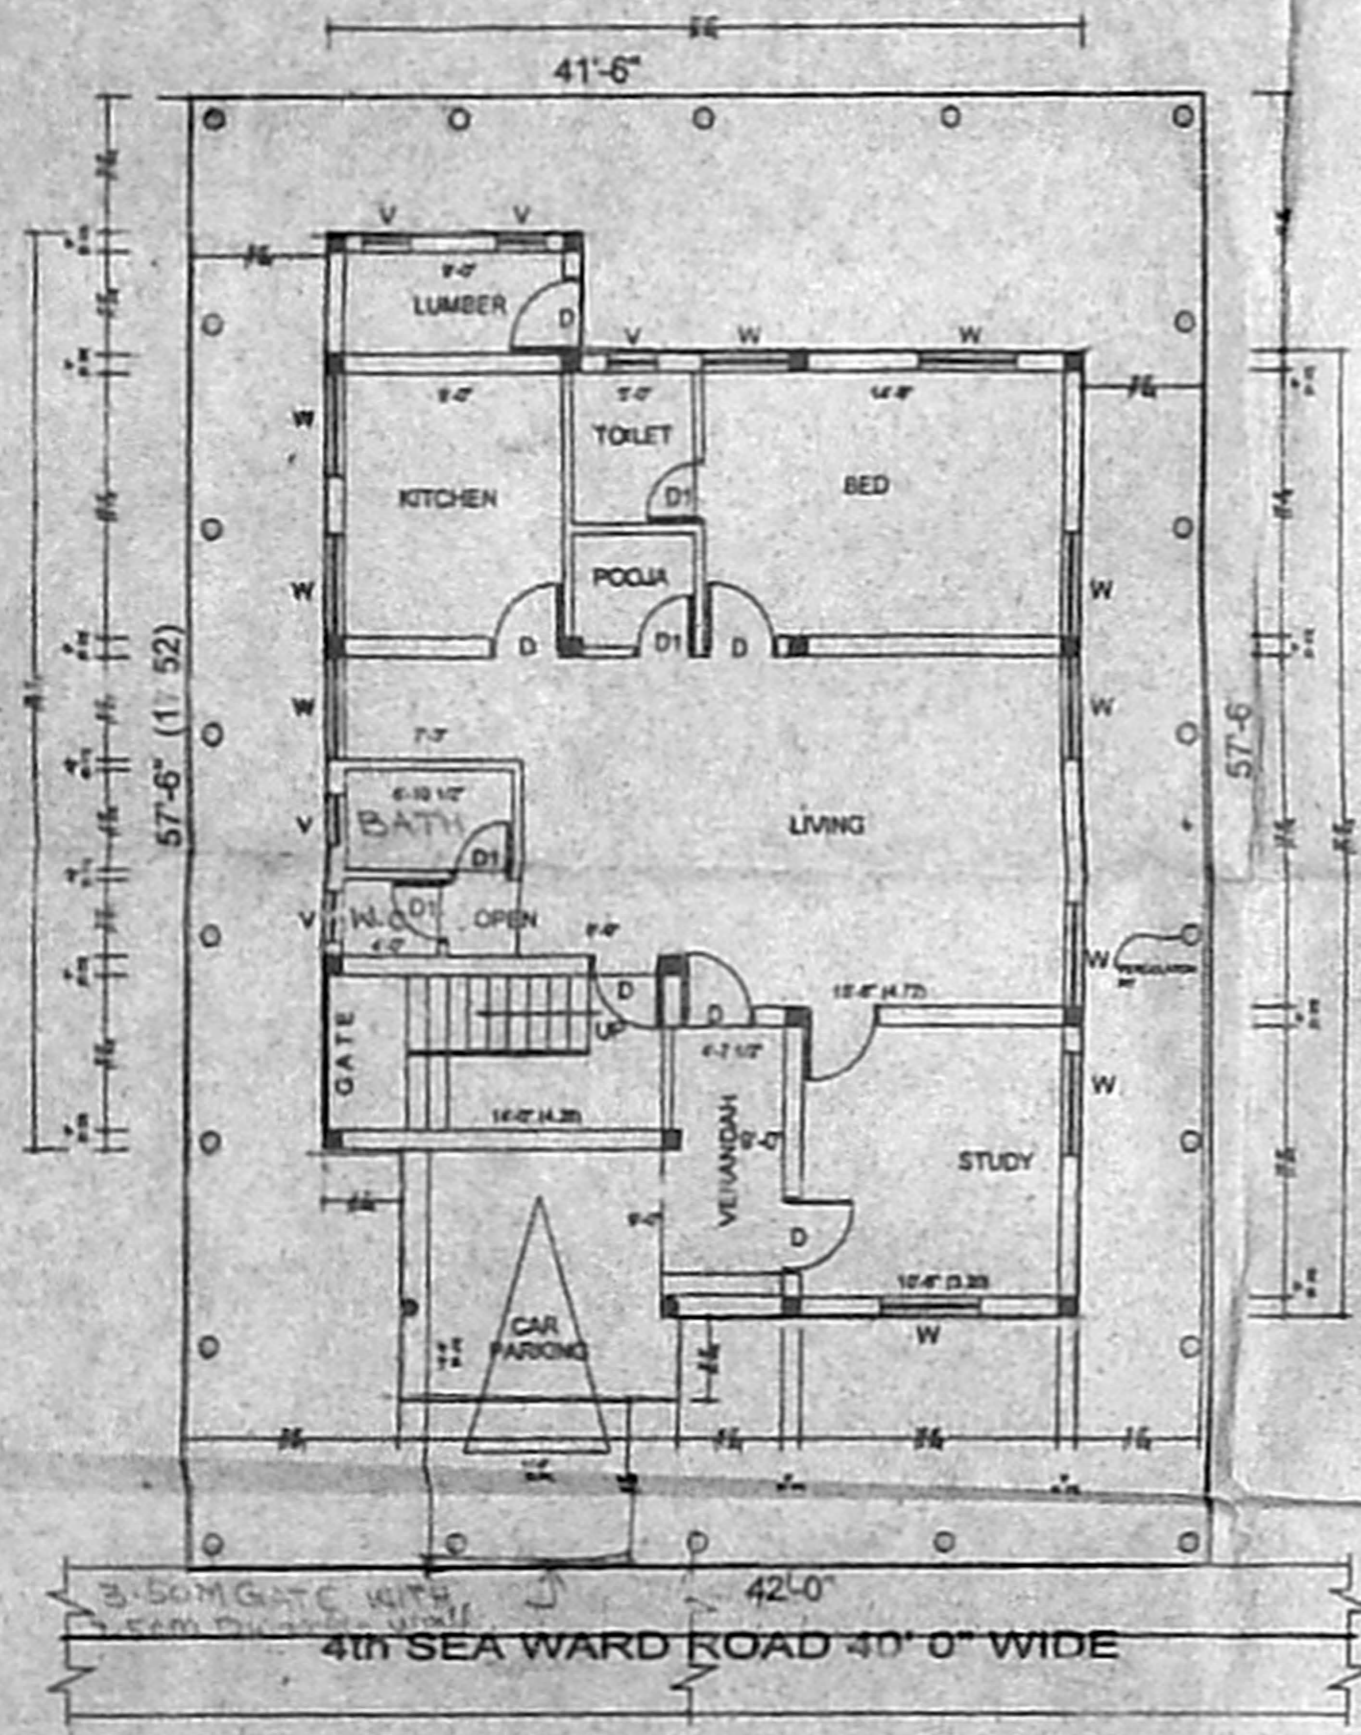

SITE CUM GROUND FLOOR PLAN

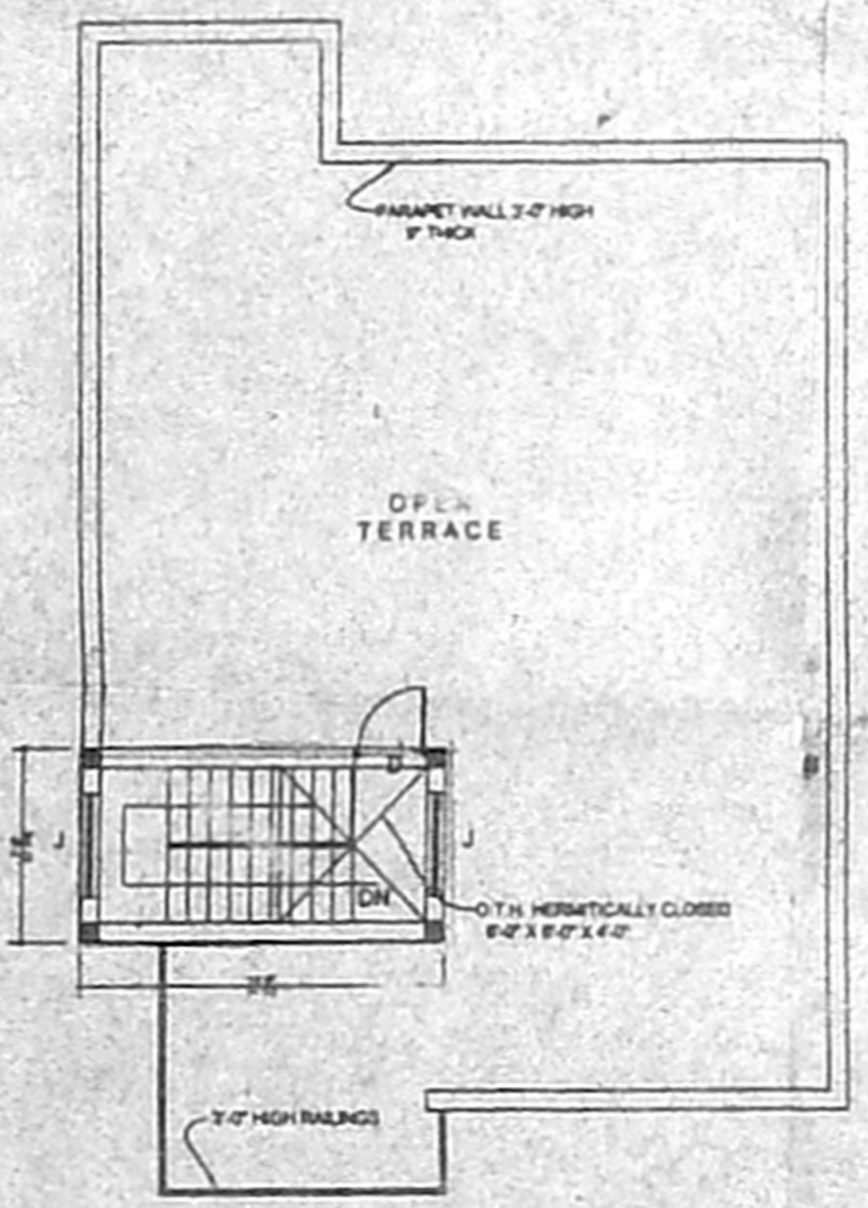

TERRACE FLOOR PLAN

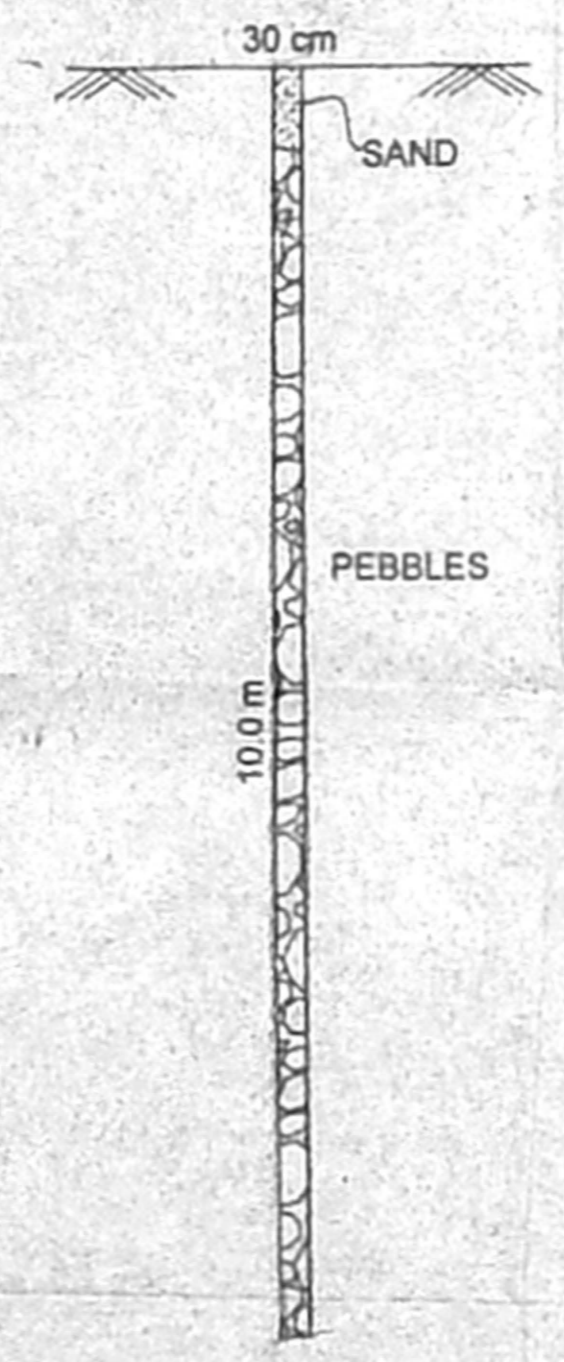

PERCOLATION PIT (NTS)

**PLAN SHOWING THE PROPOSED CONSTRUCTION OF BUILDING AT**  
**CHENNAI**  
 DOOR No. old 9 (New 23) No. 7570  
 PLOT No. 29 - B 47 THIRUVANMIYUR  
 CHENNAI 600 041 SURVEY No. 2102  
 T.S. No. 64, Block No. 63  
 OF THIRUVANMIYUR VILLAGE

DIVISION 155 ZONE V

SCALE - 1 inch : 8 feet

Area details :-

PLOT AREA	2400.00 sq ft	223.01 sq m
PLINTH AREA	4419	418.54
GROUND FLOOR	1233.37	114.58
HEAD ROOM	118.63	10.27
	<u>1344.66</u>	<u>124.85</u>

PLOT COVERAGE - 51.39% F.S.I - 0.51

Joinery details :-

D	DOOR	3' 0" X 7' 0"
D1	DOOR	2' 6" X 7' 0"
W	WINDOW	4' 0" X 4' 0"
W1	WINDOW	3' 6" X 4' 0"
V	VENTILATOR	2' 0" X 2' 0"
J	R. C. JALLIE	4' 0" X 6' 0"

COLOR INDEX :-

PROPOSED	
ROADS / STREETS	
PLOT BOUNDARY	

Draws by - k. s. Mohd. IBRAHIM

Owner :-  
 K. Krishnaseni

Engineer / Licensed Surveyor  
 M. S. SURESH  
 CHARTERED ENGINEER & APPROVED VALUER,  
 CLASS I LICENSED SURVEYOR,  
 Reg. No. 600/2005/2006  
 DOOR No. 11/206 - 11th BLOCK,  
 MOGAPPUR EAST, CHENNAI-600 037

Scale: 1:100 (1/8" = 1'-0")  
 PHONE No. 2556 1100, 2525 2050  
 CELL No. 9841282050