




CMDA "A" CHANNEL  
 G. No. A/7591/05  
 R.P. I  
 A.P.

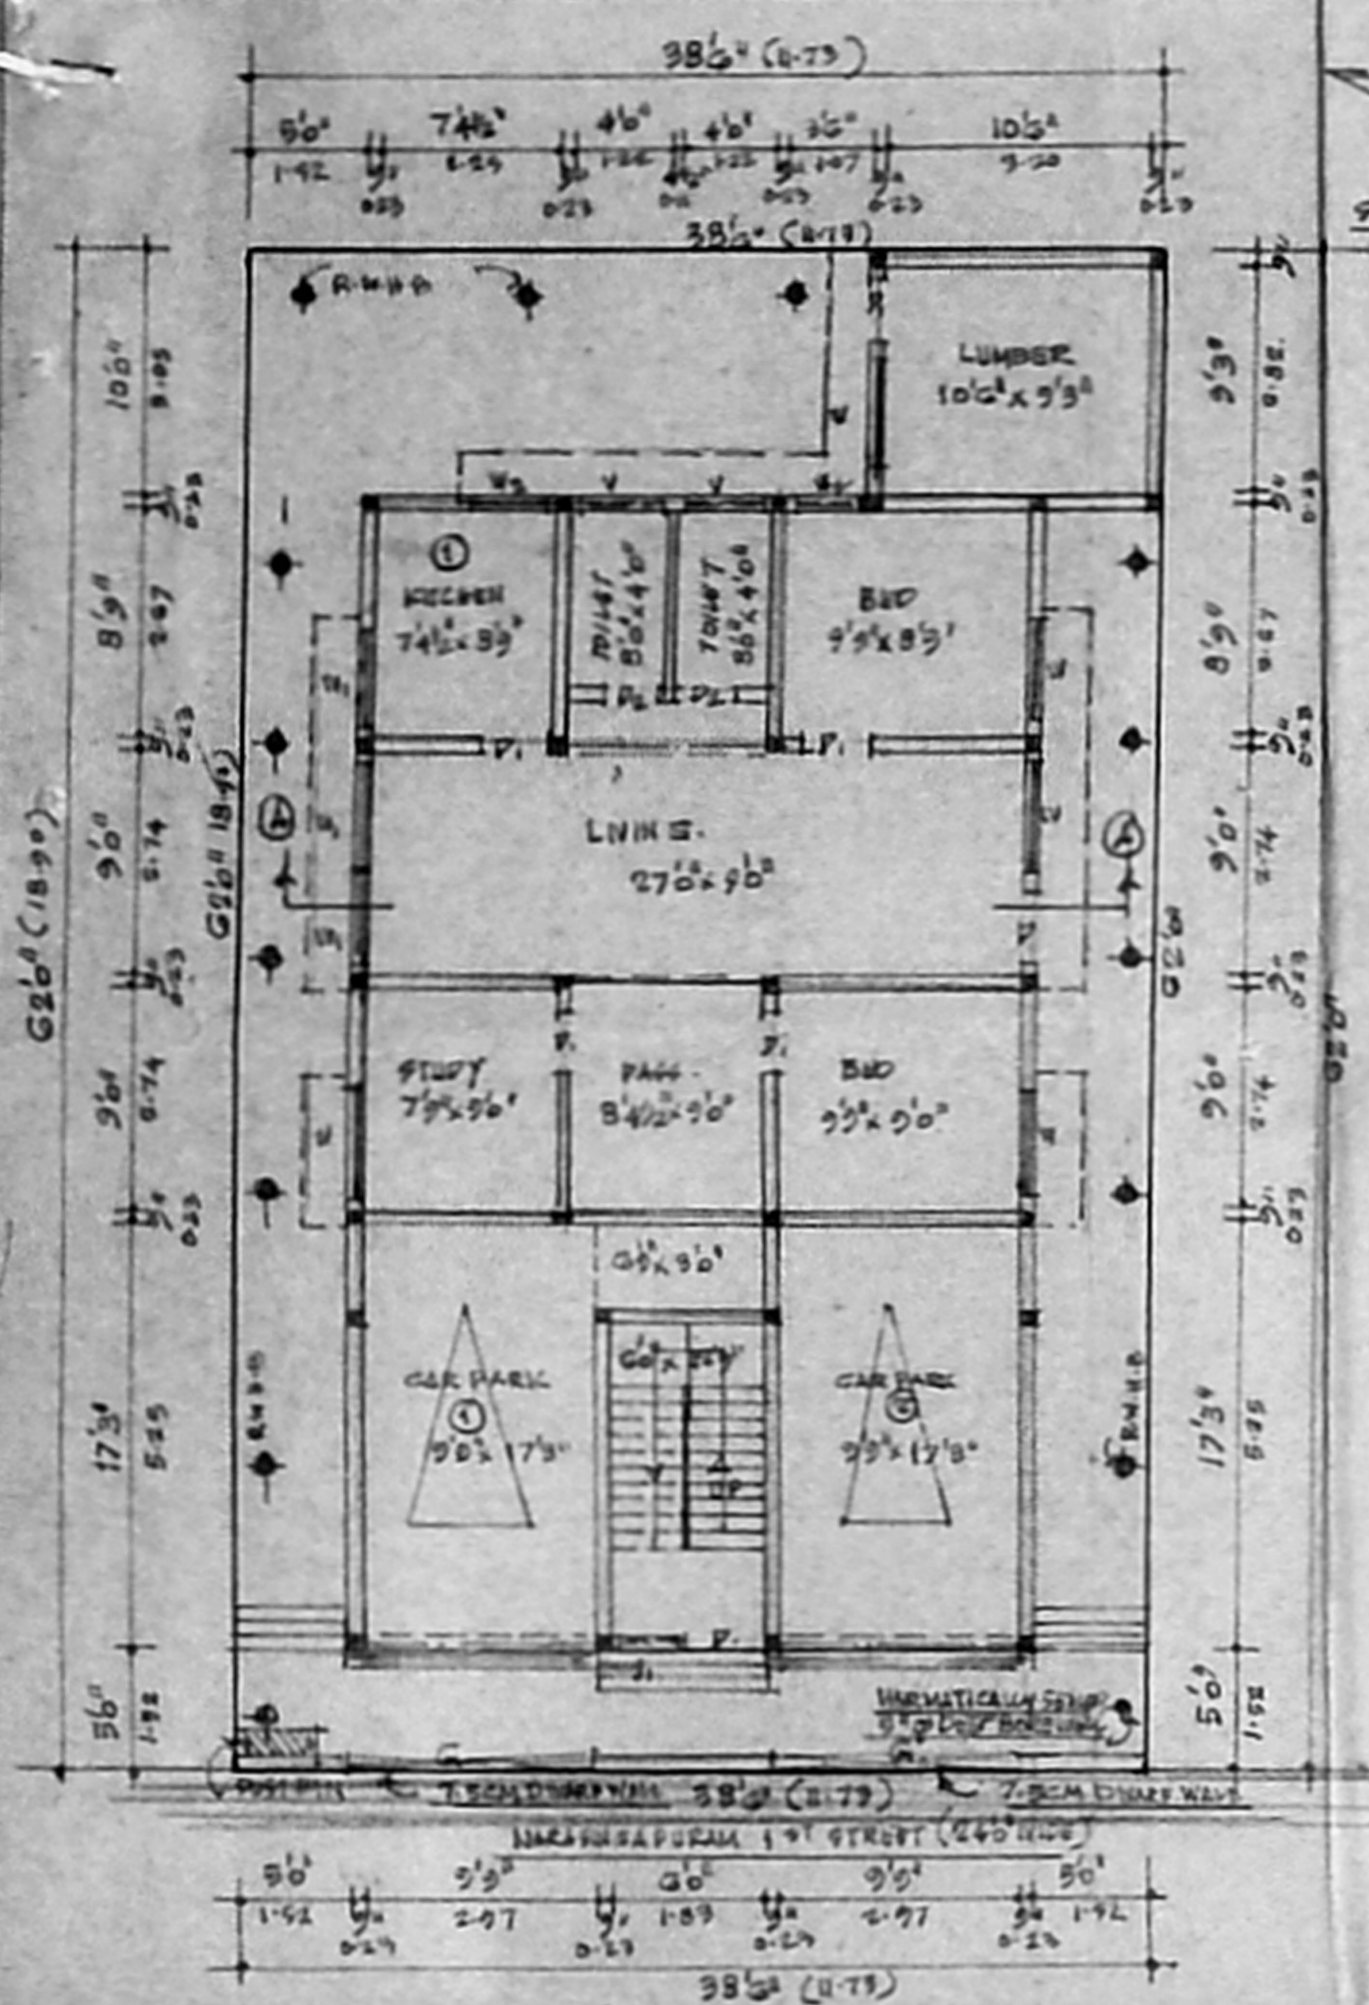

GROUND FLOOR PLAN

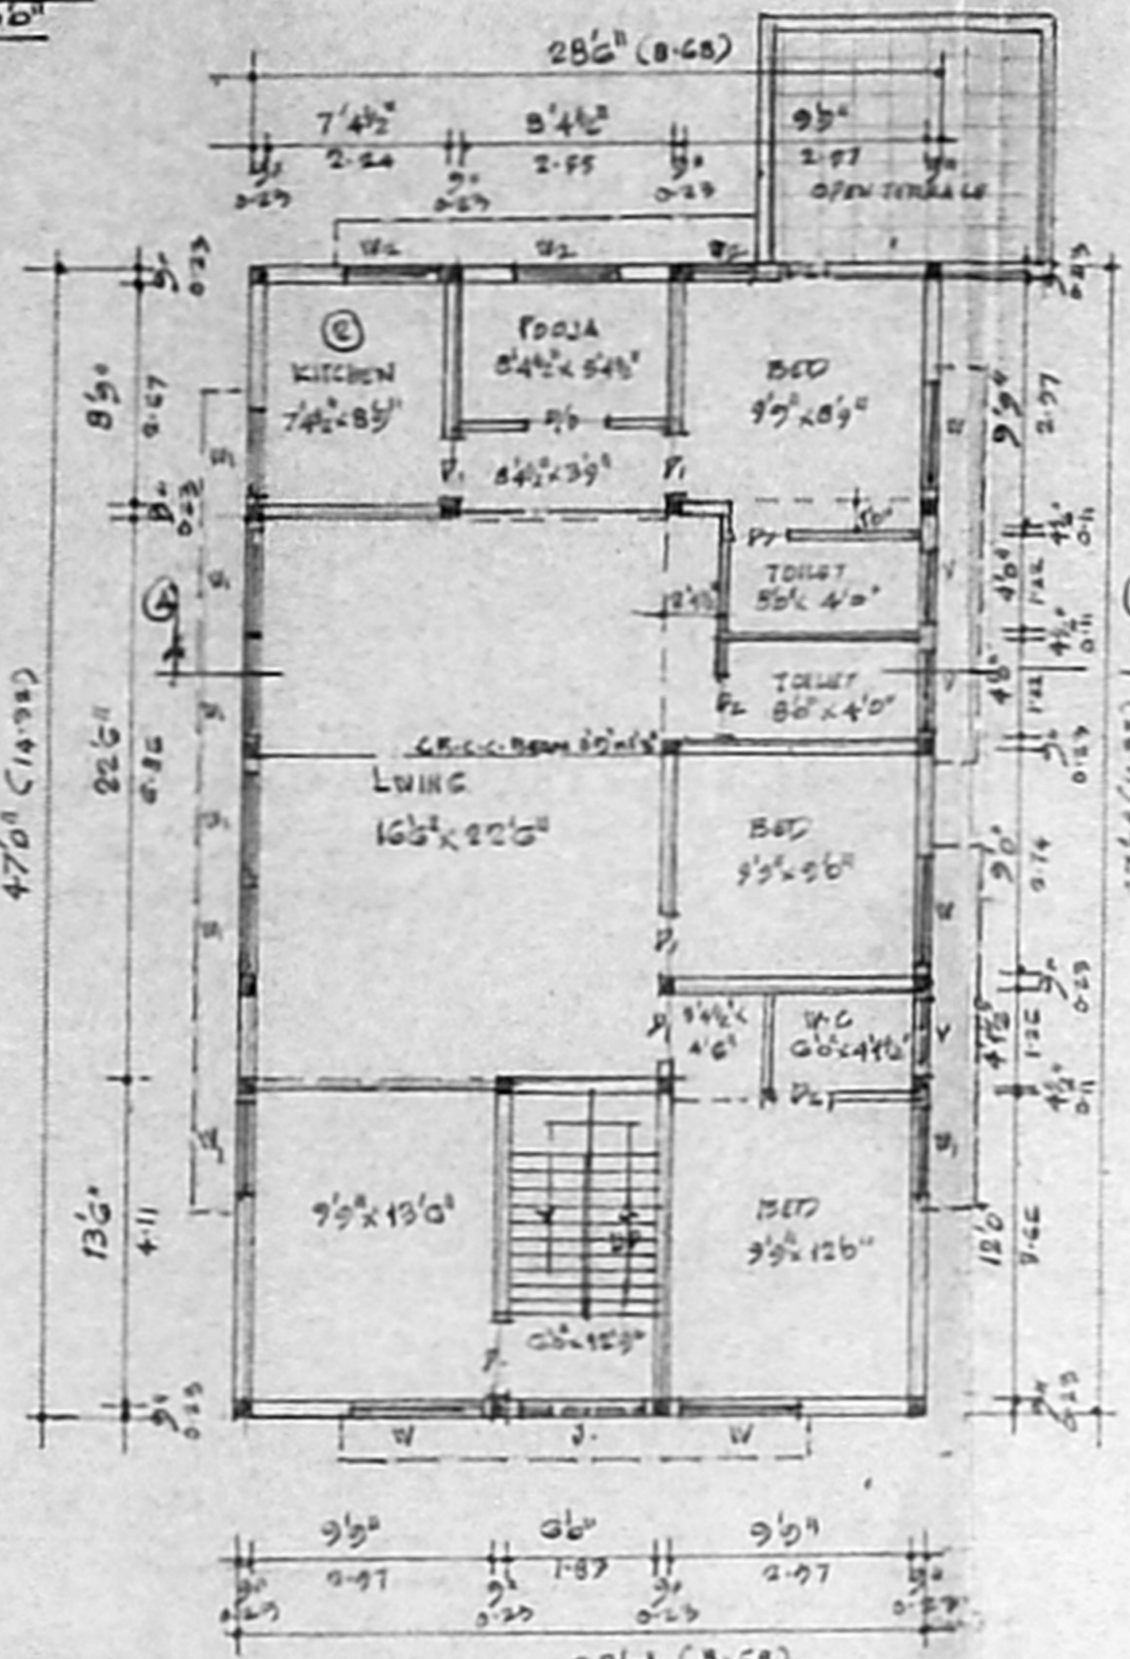


OFFICE COPY FIRST FLOOR PLAN

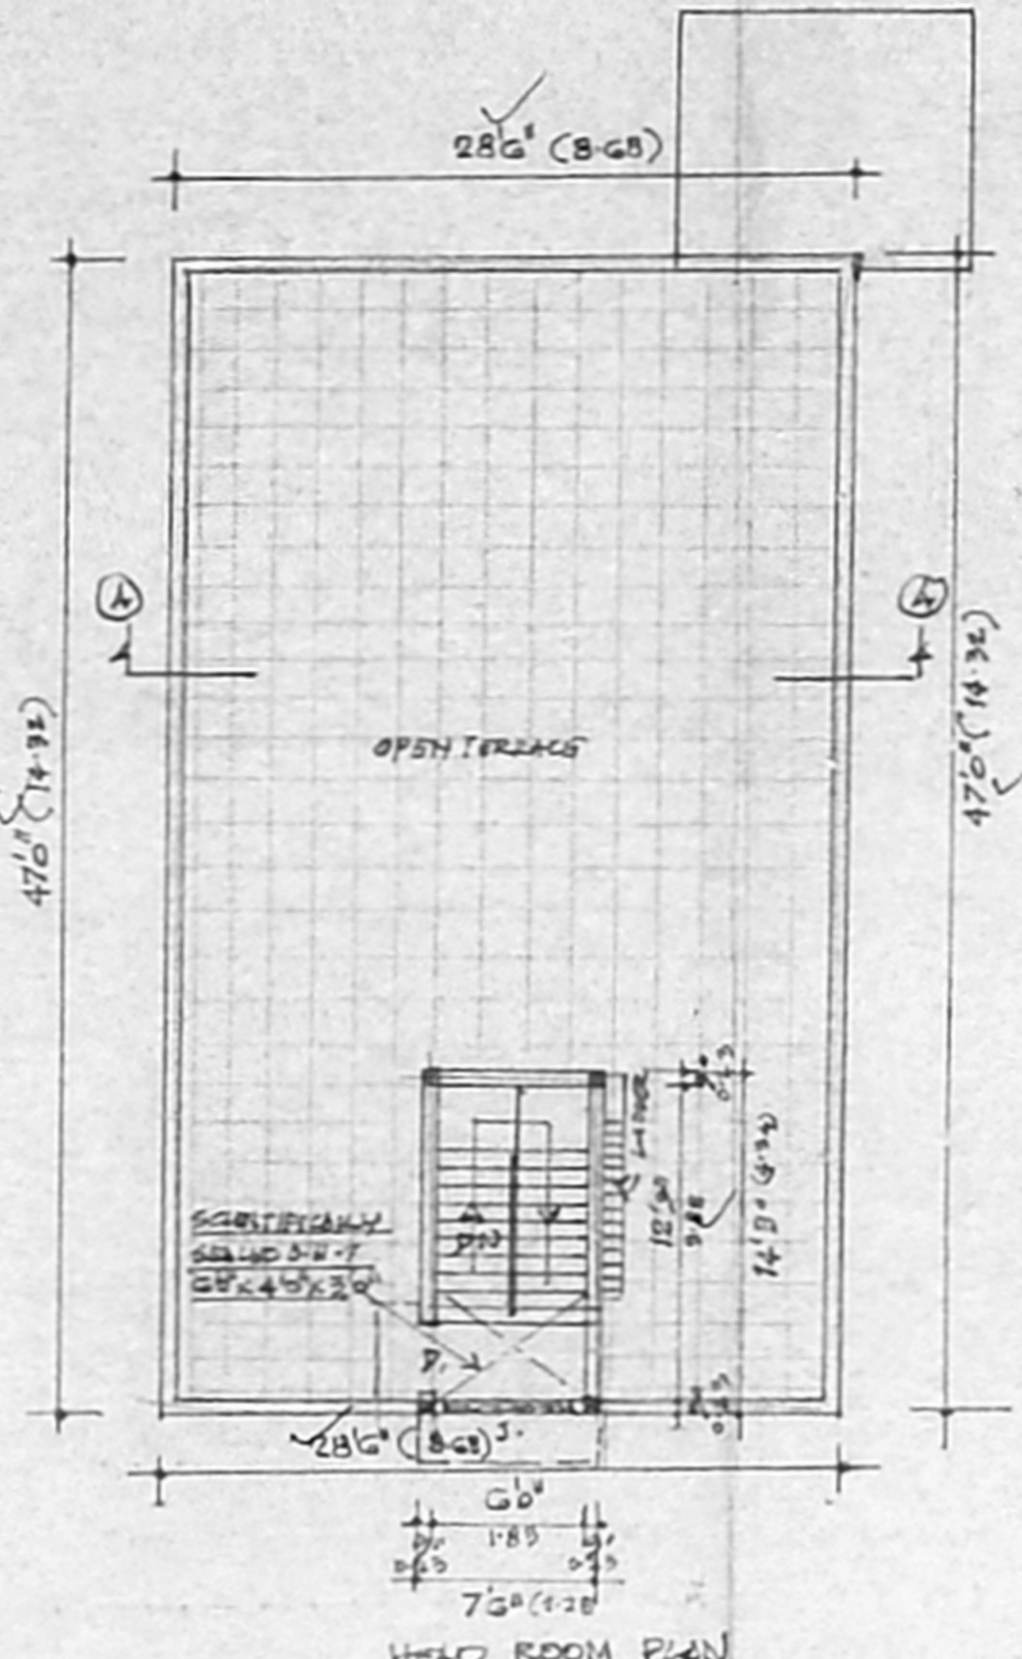


HEAD ROOM PLAN

DETAILS OF COMPOUND WALL

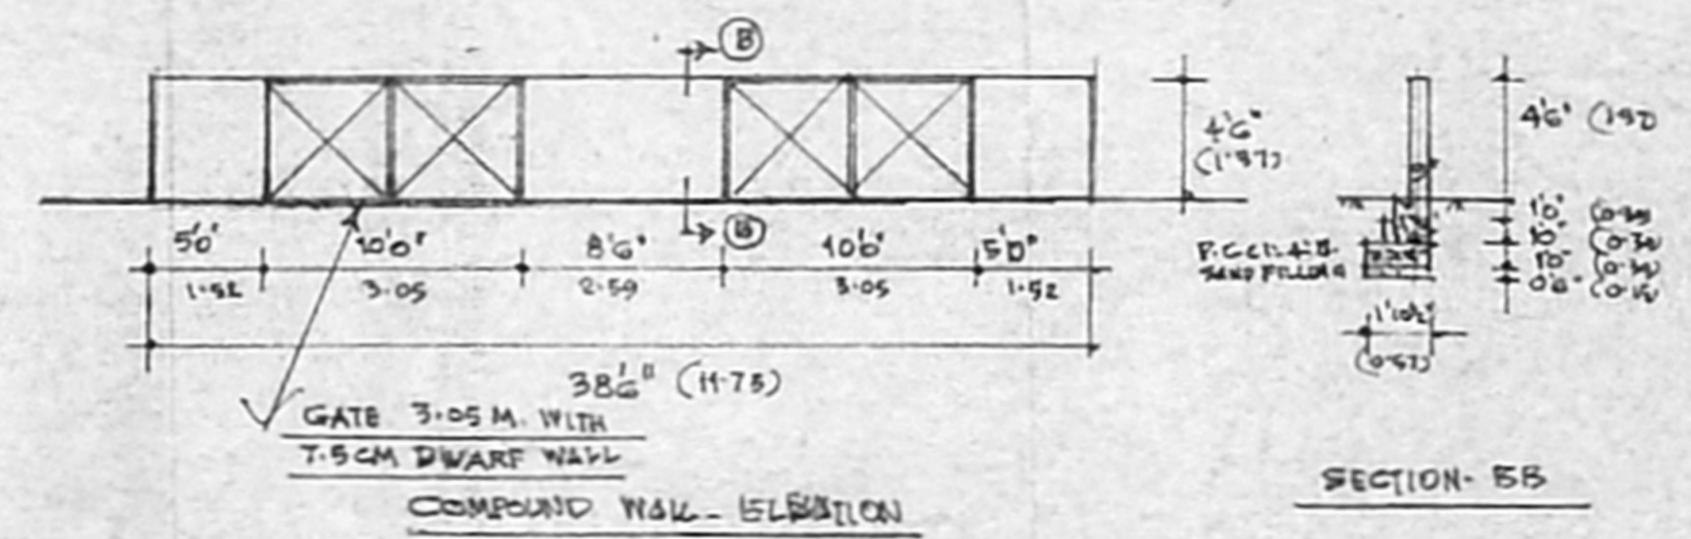


COMPOUND WALL - ELEVATION


SECTION-BB

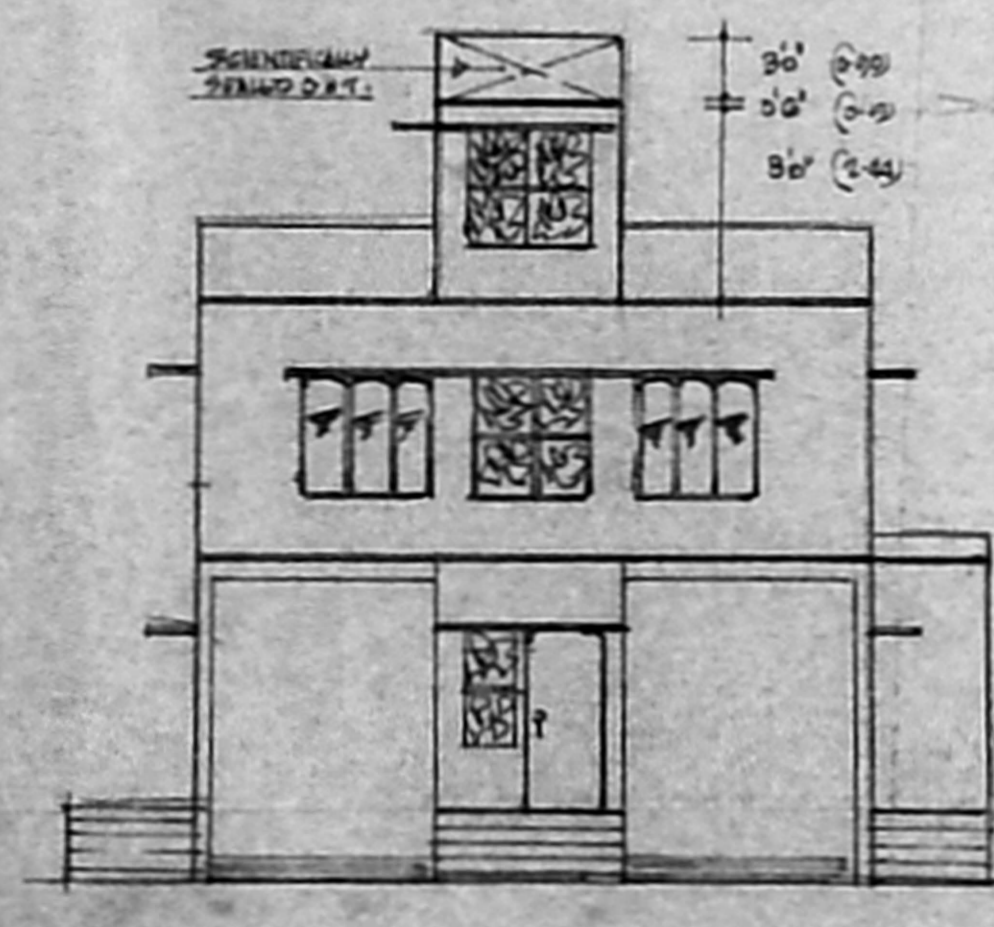


ELEVATION

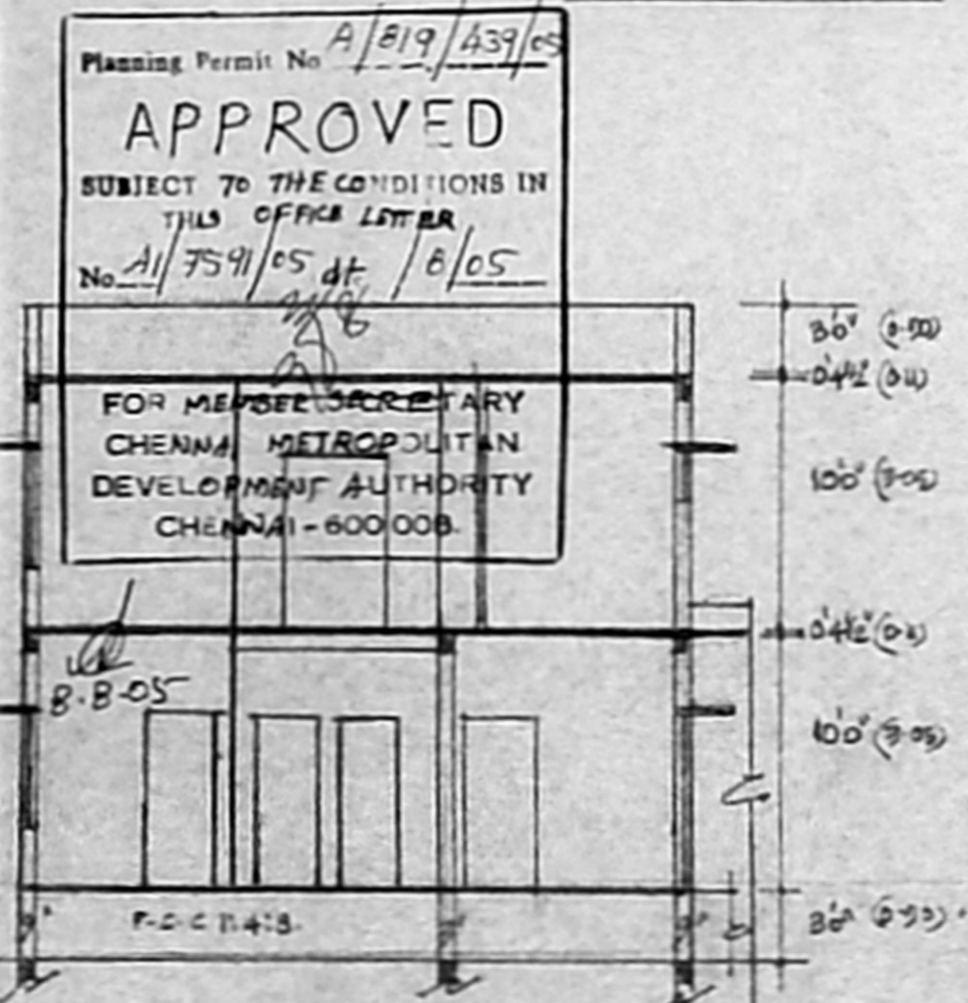

SECTION-AA

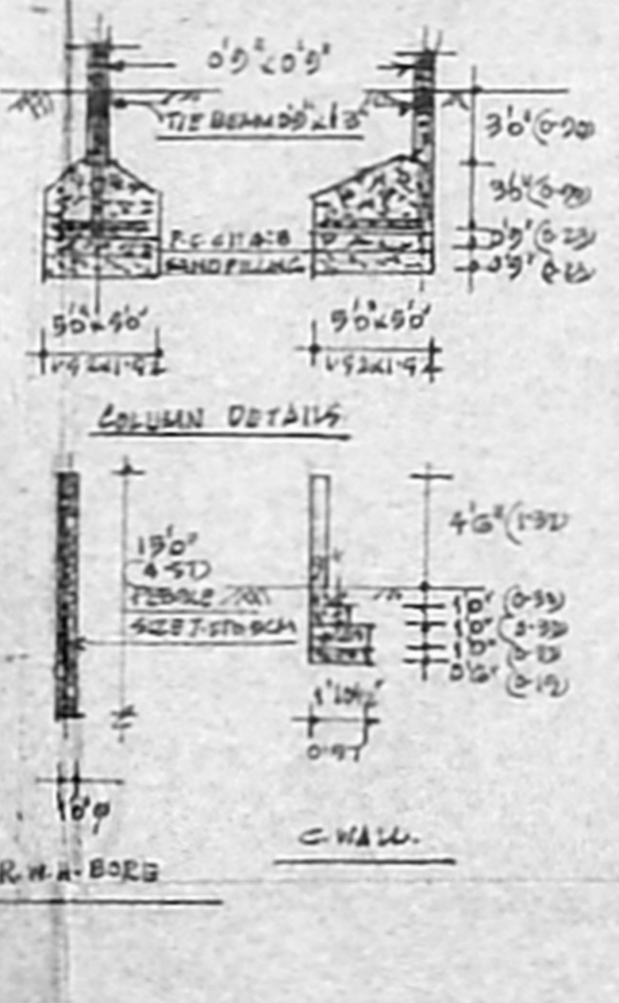

COLUMN DETAILS

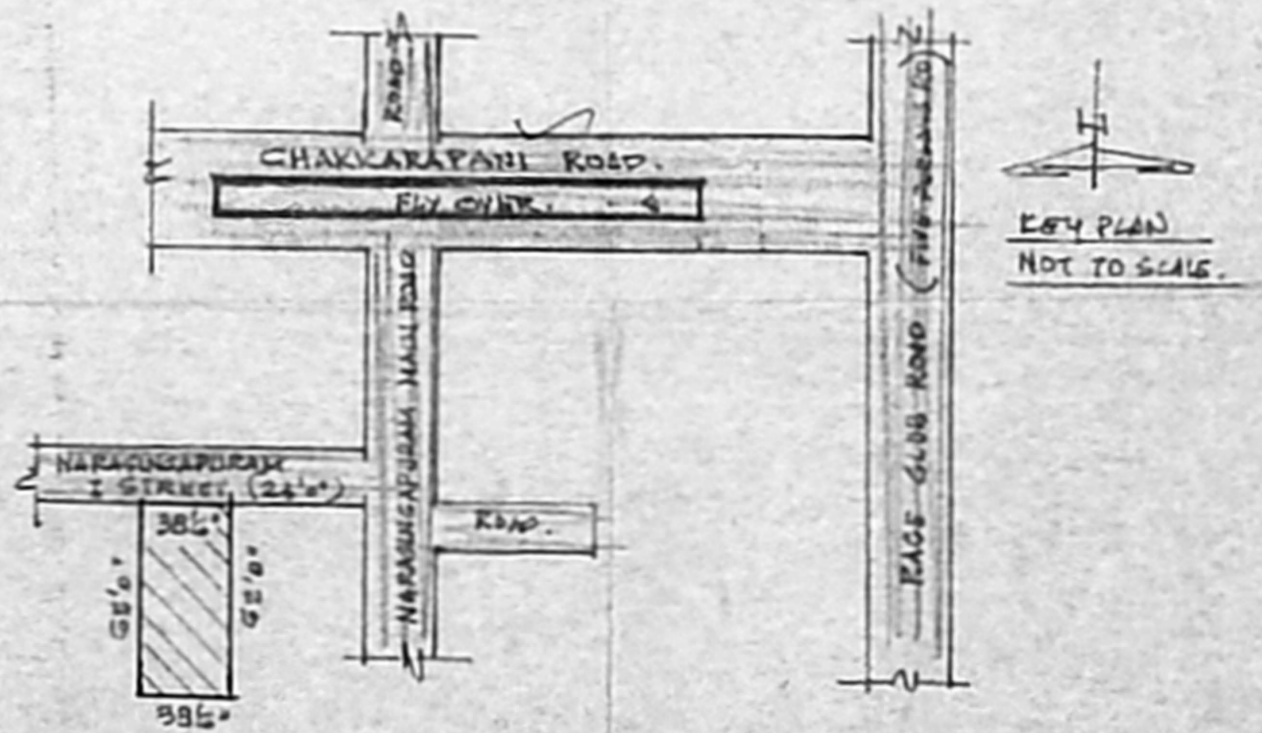

KEY PLAN NOT TO SCALE

SAND FILLING THE ENTIRE AREA 0.2M THICK.  
 BASE CONC. FOR FOUNDATION IN C.C. 1:1.5, 1:2.5, 1:2.5, 1:2.5.  
 R.C.C. COLUMN FOUNDATION IN C.C. 1:1.5, 1:2.5, 1:2.5.  
 R.C.C. COLUMN IN C.C. 1:1.5, 1:2.5, 1:2.5.  
 R.C.C. TIE & ROOF BEAM IN C.C. 1:1.5, 1:2.5, 1:2.5.  
 R.C.C. ROOF SLAB & LINTELS IN C.C. 1:1.5, 1:2.5, 1:2.5.  
 R.C.C. SUN SHADE IN C.C. 1:1.5, 1:2.5, 1:2.5.  
 BLOCK WORK IN CONCRETE MORTAR 1:4, 0.25/0.4 M THICK.  
 PLASTERING WITH COMPANY MORTAR 1:4, 12.5 MM THICK.  
 FLOORING WITH MARRAS OR MARBLE TILES DARK BROWN/RED.  
 WEATHERING CURBS WITH TWO COURSES OF FLAT TILES.

V	T.W. DOOR	33' x 7'0"	100' x 19'
P	-DO-	36' x 7'0"	0.90 x 2.13
DL	-DO-	26' x 7'0"	0.76 x 2.13
W	T.W. WINDOW	36' x 9'0"	1.42 x 1.92
W	-DO-	40' x 5'0"	1.22 x 1.52
W	-DO-	3'0" x 9'0"	1.00 x 1.52
V	VENTILATOR	36' x 26"	0.90 x 0.66
J	JOINT DOOR	30' x 30' x 5'	1.42 x 0.91 x 1.52
G	GATE	100' x 4'0"	1.49 x 1.37

TOTAL PLOT AREA	: 2387. 00 SQ. FT	221.75 M <sup>2</sup>
PROPOSED G-ROOF	: 1400. 00	130.09 M <sup>2</sup>
FIRST FLOOR	: 1340. 00	124.48 M <sup>2</sup>
HEAD ROOM	: 107. 00	9.94 M <sup>2</sup>
COVERAGE	: 61. 16 %	-
R.C.C.	: 1.17	-

G. Shanthi Sree  
 (G. SHANTHI SREE)  
 OWNER

S. SUNDARAM, I.C.E.  
 LICENSED SURVEYOR CLASS  
 No 27/2005-2008  
 CORPORATION OF CHENNAI  
 Plot No. 4, Thirunelakandar Nagar  
 KAVANKARAI  
 PUZHAI (P.O) CHENNAI-68  
 CELL: 9840271100

PLAN SHOWING THE PROPOSED CONSTRUCTION OF THE  
 RESIDENTIAL BUILDING AT DOOR NO: 2/3, NARASINGAPURAM 1ST STREET,  
 T.S. NO: 4, BLOCK NO: 4, VELACHERY VILLAGE, MADUVANGARAI, GUINDY  
 CHENNAI. WARD: 14/1, ZONE: 9. SCALE: 1"=80' (1CM=1M)