



OFFICE COPY

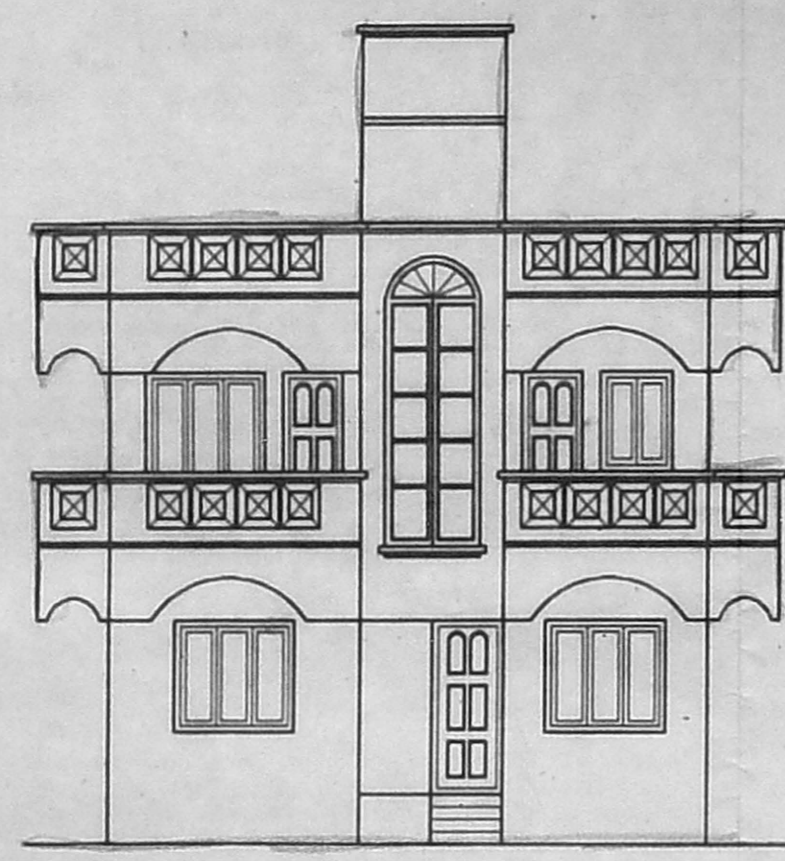


FRONT ELEVATION


APPROVED
 SUBJECT TO THE CONDITIONS IN THIS OFFICE LETTER.
 No. A/780/2005 Date 31-1-2005
 FOR MEMBER SECRETARY
 CHENNAI METROPOLITAN
 DEVELOPMENT AUTHORITY
 CHENNAI - 600 008.

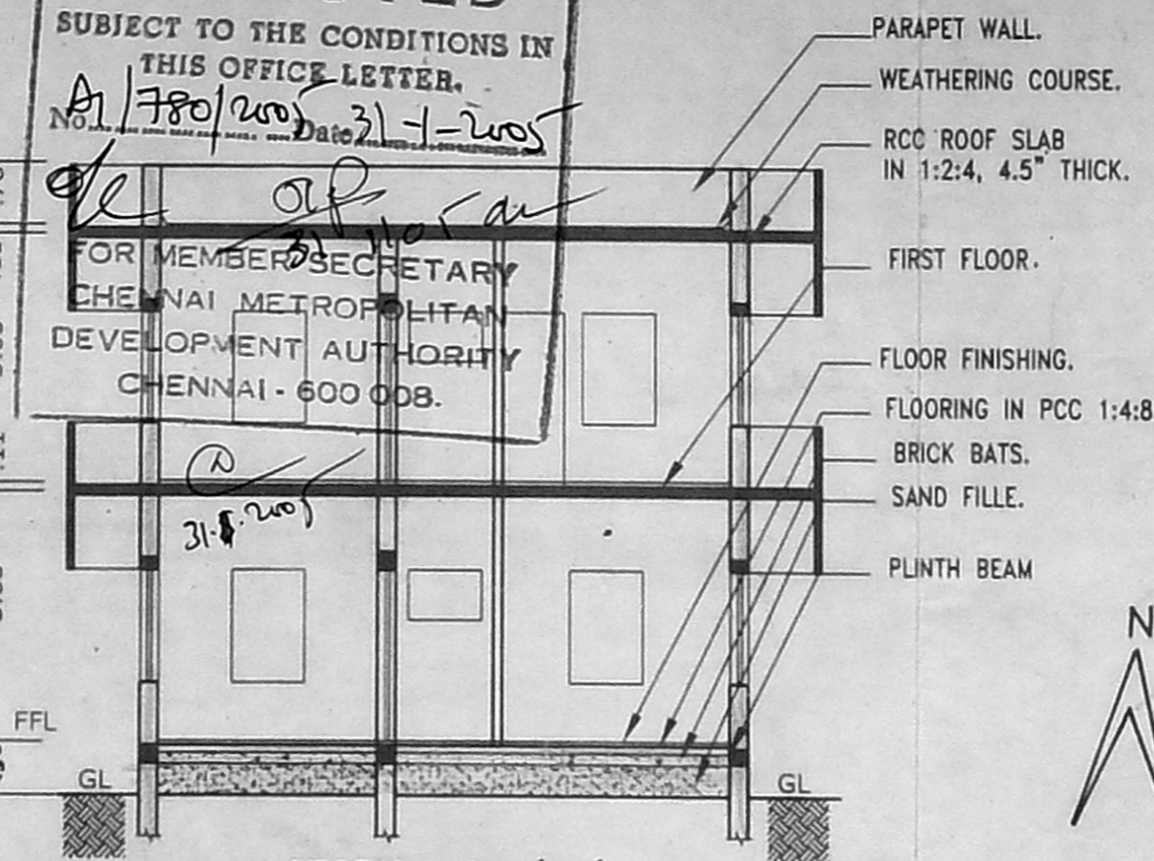

SECTION ON 'AA'

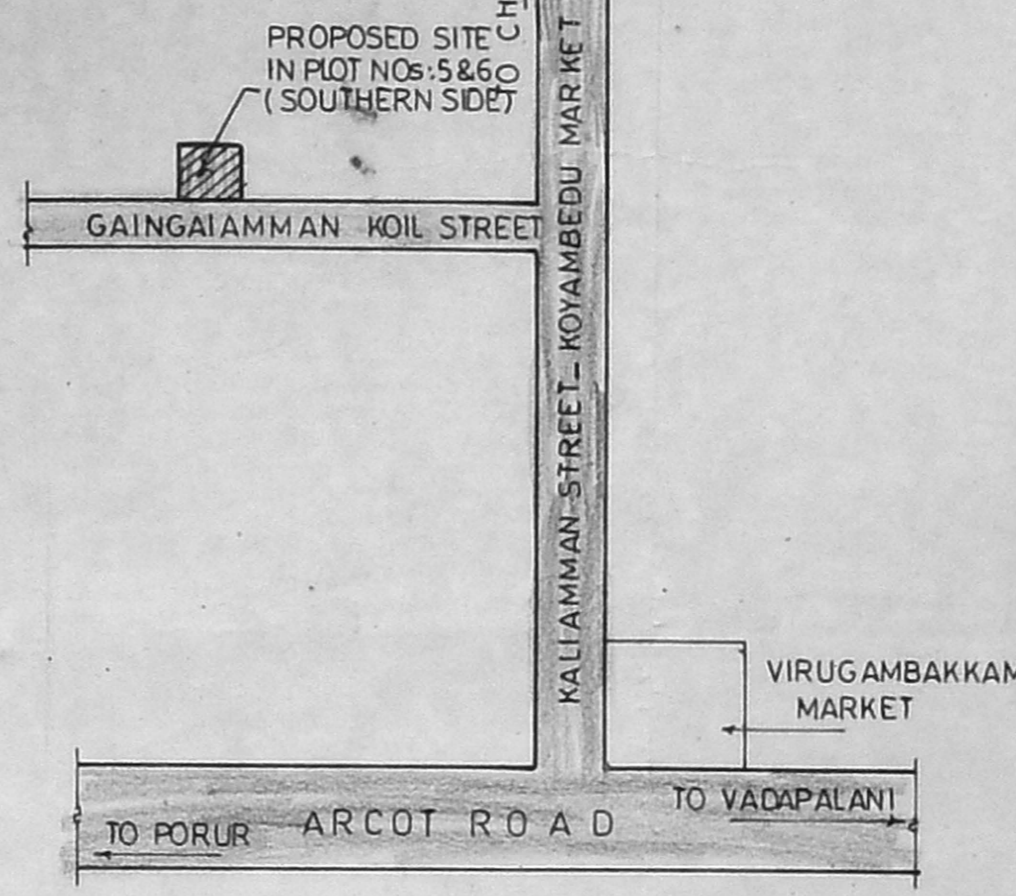


KEY PLAN
 SCALE: N.T.S.

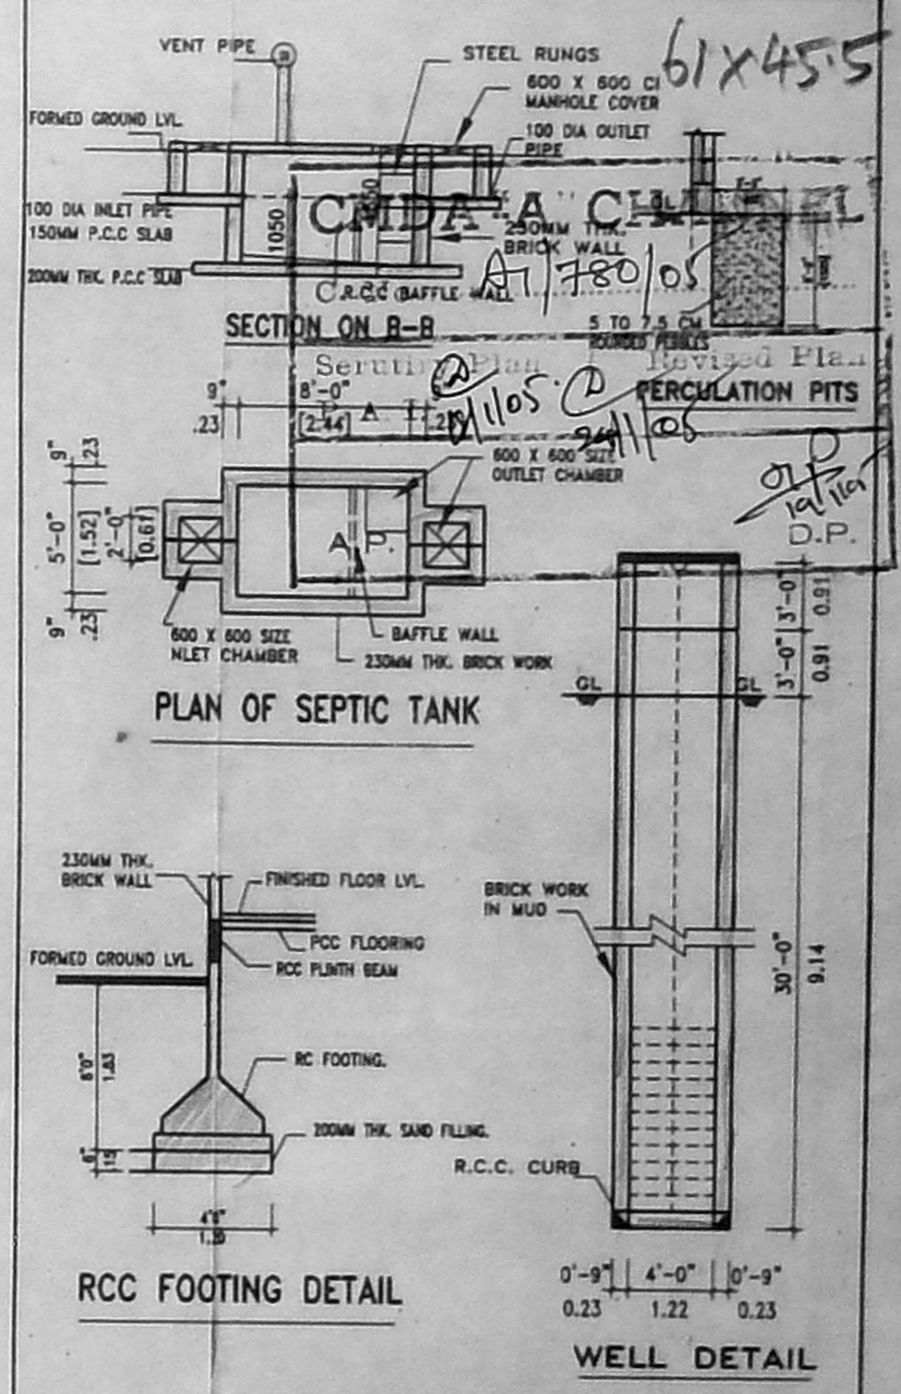


SCHEDULE OF JOINERIES	COLOUR INDEX
D DOOR PANELLED TYPE: 3'3"X7'0" (1.00X2.14)	PROPOSED
D1 DOOR PANELLED TYPE: 2'6"X7'0" (0.76X2.14)	BOUNDARY
W WINDOW : 5'0"X4'6" (1.52X1.37)	ROAD
W1 WINDOW : 3'0"X4'6" (0.91X1.37)	
V VENTILATOR : 3'0"X2'0" (0.91X0.61)	

PLAN SHOWING THE PROPOSED DWELLING HOUSE IN PLOT NOS:5&6(SOUTHERN SIDE) S.NO:108/2PT.,AT GAINGAIAMMAN KOIL STREET OF VIRUGAMBAKKAM VILLAGE, MAMBALAM-GUINDY TALUK, CHENNAI.


SCALE : 1" = 8'0" (1:100)

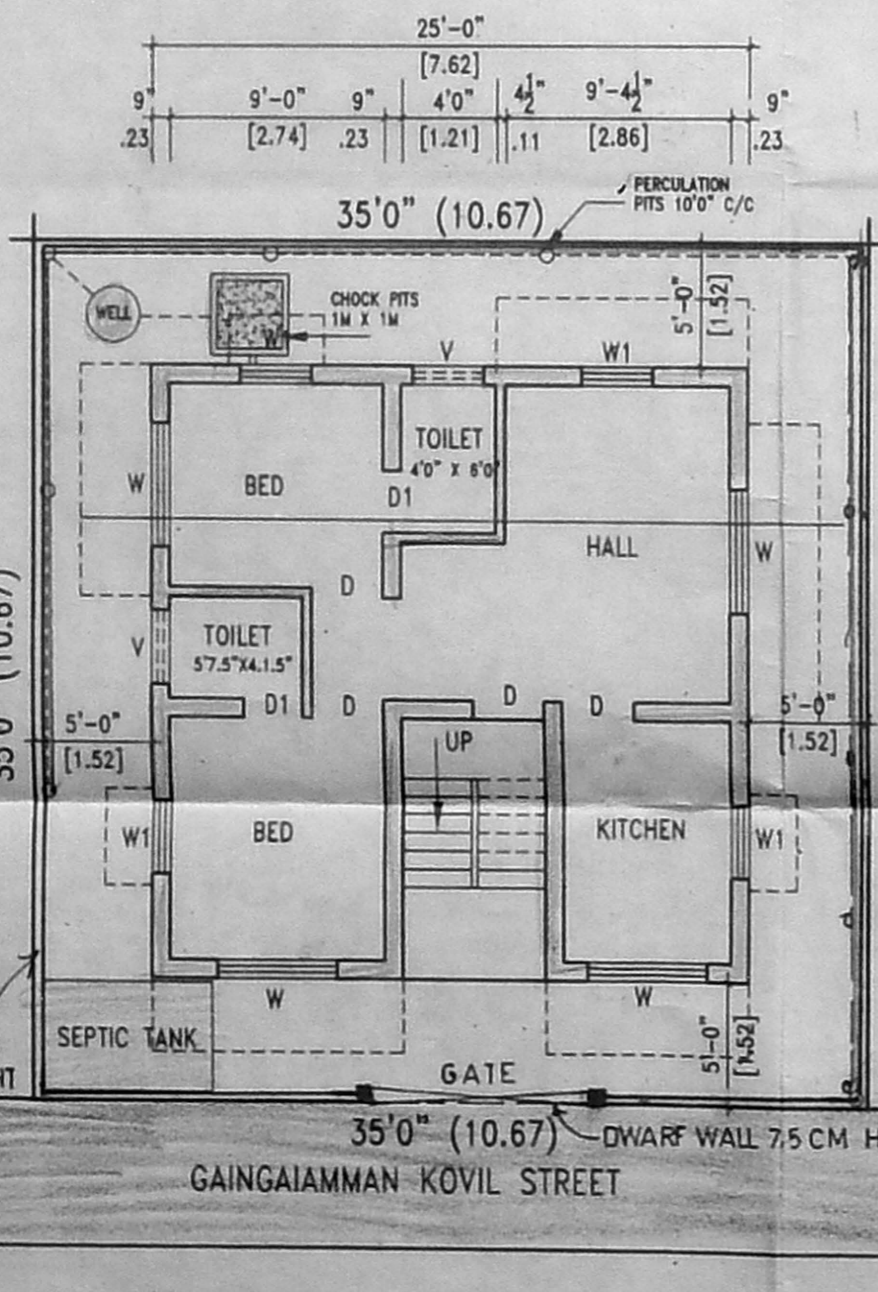


SITE PLAN CUM GROUND FLOOR PLAN

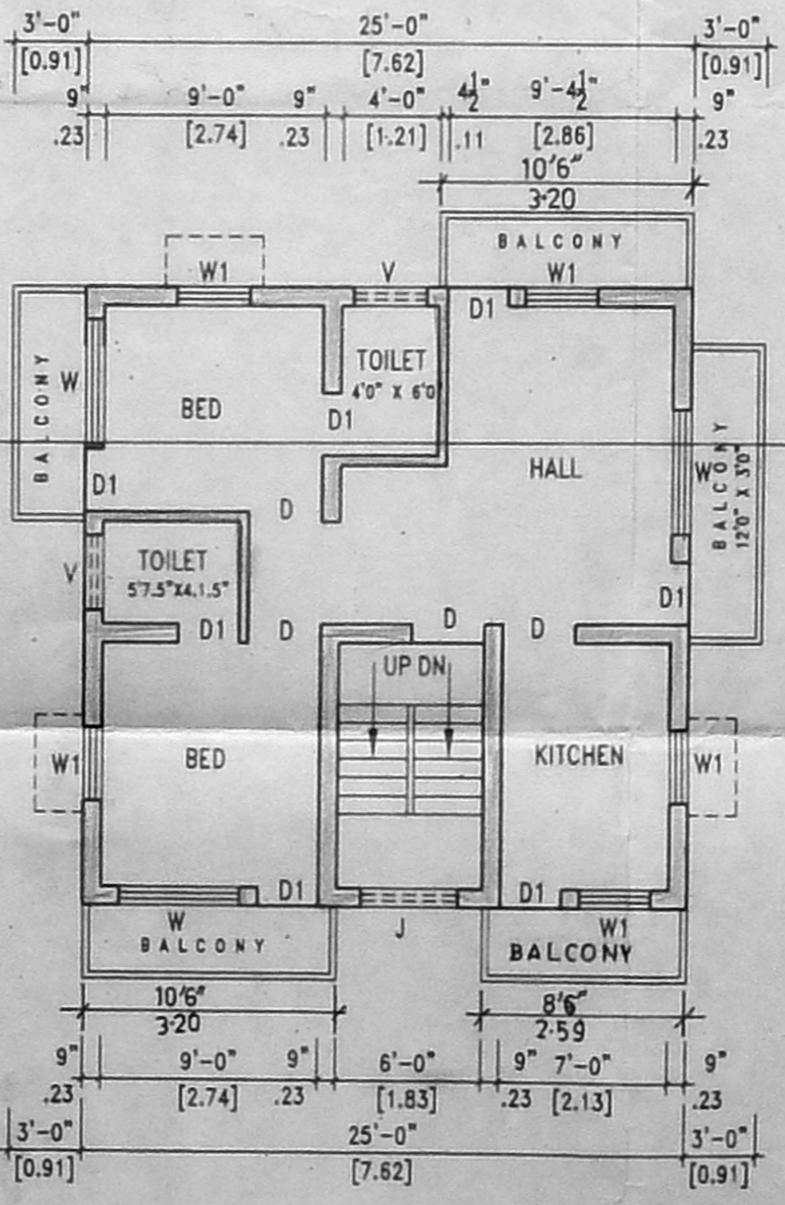


FIRST FLOOR PLAN

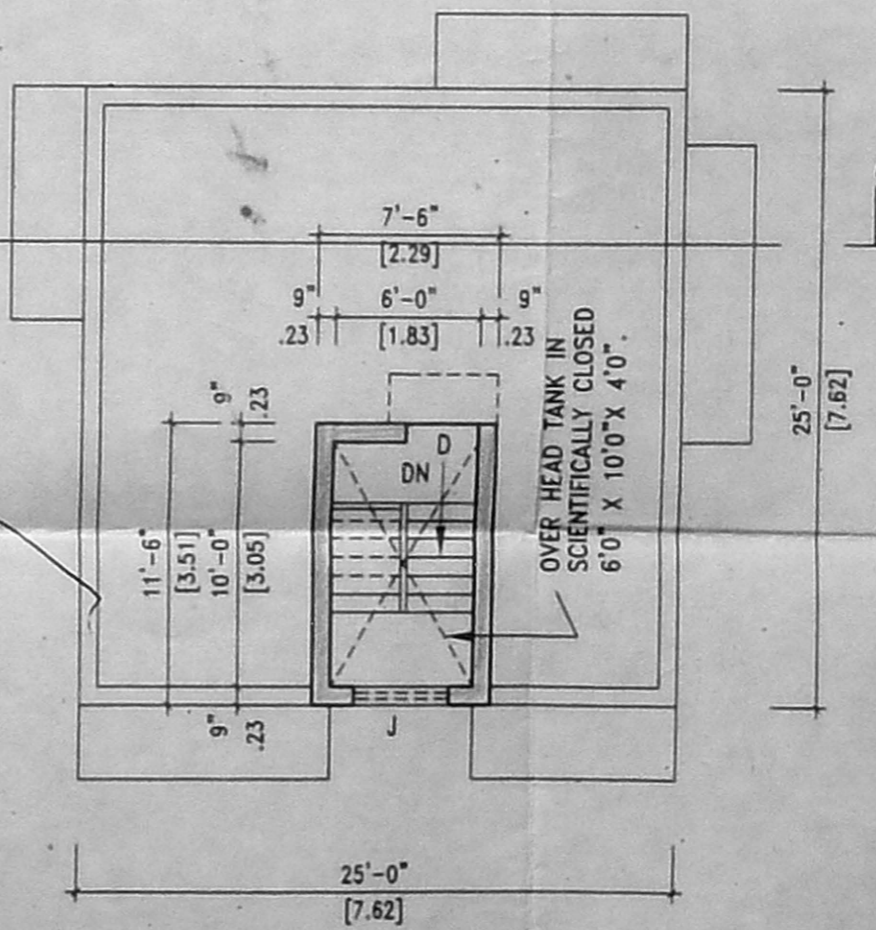

TERRACE FLOOR PLAN

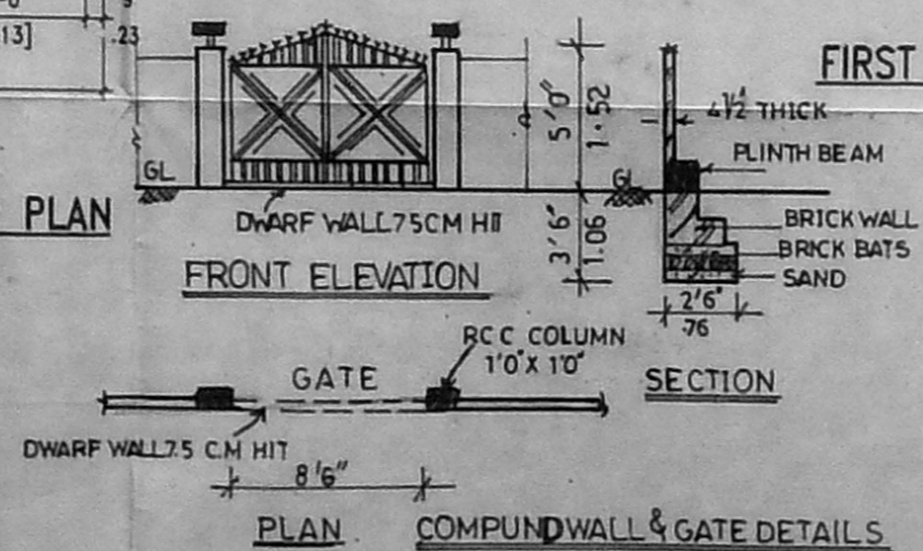

FRONT ELEVATION
 SECTION
 PLAN. COMPOUND WALL & GATE DETAILS

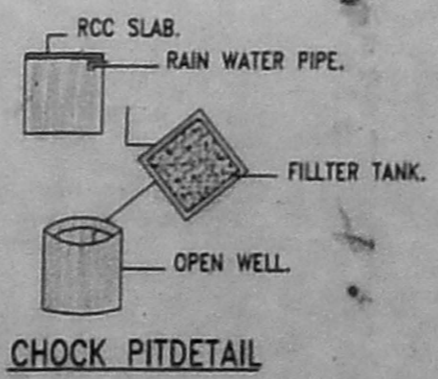

CHOCK PITDETAIL

AREA STATEMENT	SQ.FT.	SQ.MT.
PLOT AREA	1225	113.80
GROUND FLOOR AREA	625	58.06
FIRST FLOOR AREA	778	72.27
PLINTH AREA TOTAL	1403	130.33
PLOT COVERAGE	63.5%	
FLOOR SPACE INDEX	1.14	

DRAWN BY : M. DEVIQA.
 DATE : 12/10/04.
 DRAWING NO : 06/04.
 OWNER H. B. M.
 V.S. VENUGOPAL, B.Com., D.C.B.,
 LICENSED SURVEYOR
 Corporation of Chennai
 Regd. No. 369
 NOORI PLANNERS,
 No. 5, Mount Poonamallee Road,
 LICENCED SURVEYOR
 Java Nagar, Porur.
 CHENNAI - 600 116.
 DRAWING PREPARED BY
 NOORI PLANNERS
 No. 5, Mount Poonamallee Road,
 Java Nagar, Porur, Chennai- 116.
 Phone No: 2475 3405.