




FRONT ELEVATION

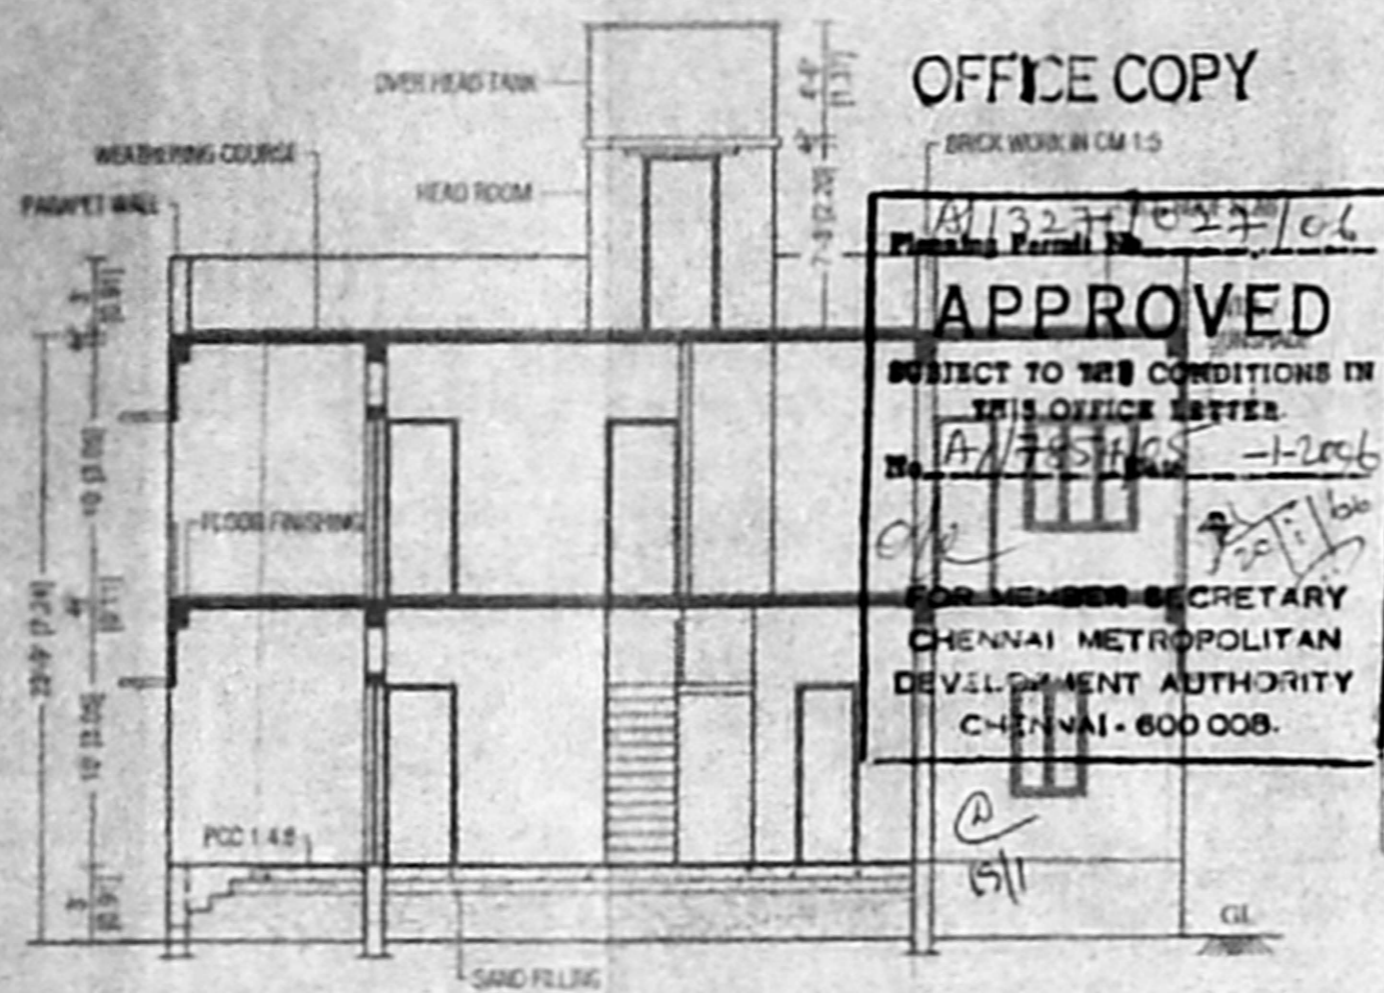


SECTION ON 'A-A'

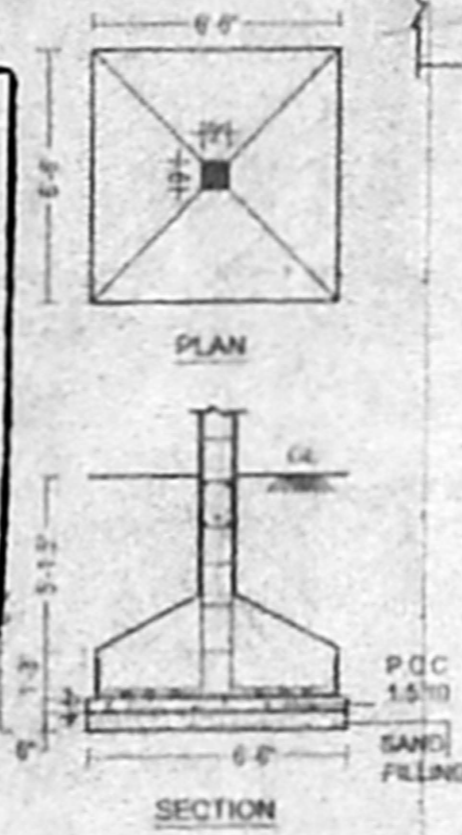


FOUNDATION DETAIL
SCALE - 1" = 4'-0" [1:50]

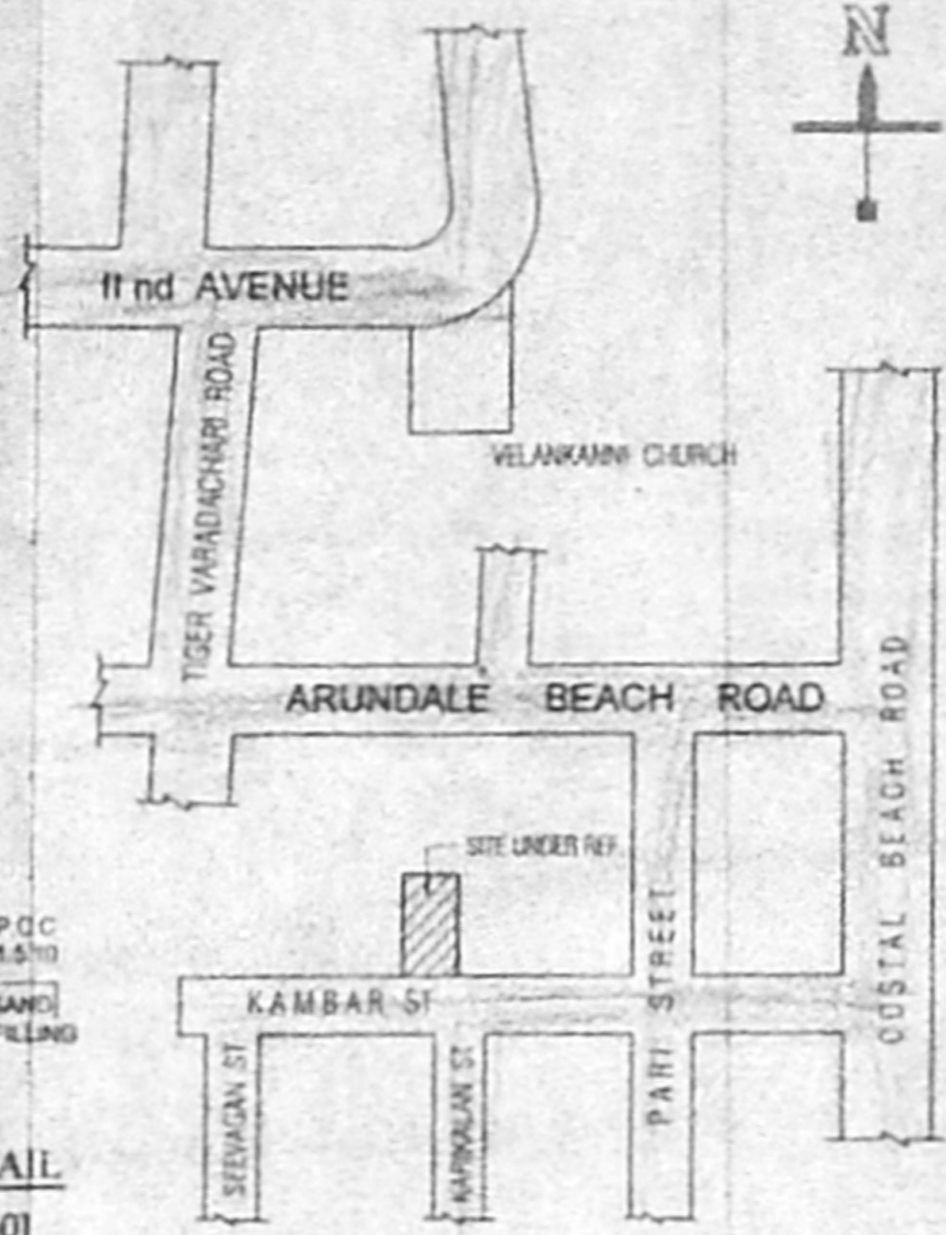


KEY PLAN
[NOT TO SCALE]

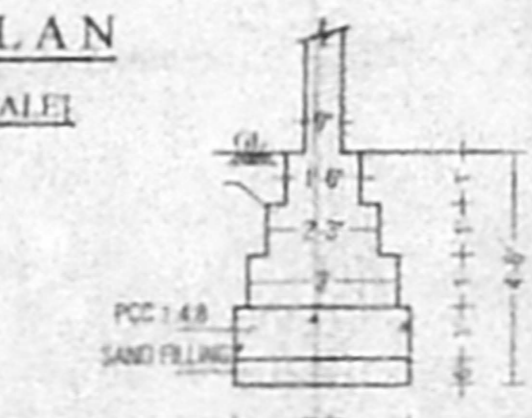


FOUNDATION DETAIL
SPREAD FOOTING
SCALE - 1" = 4'-0"

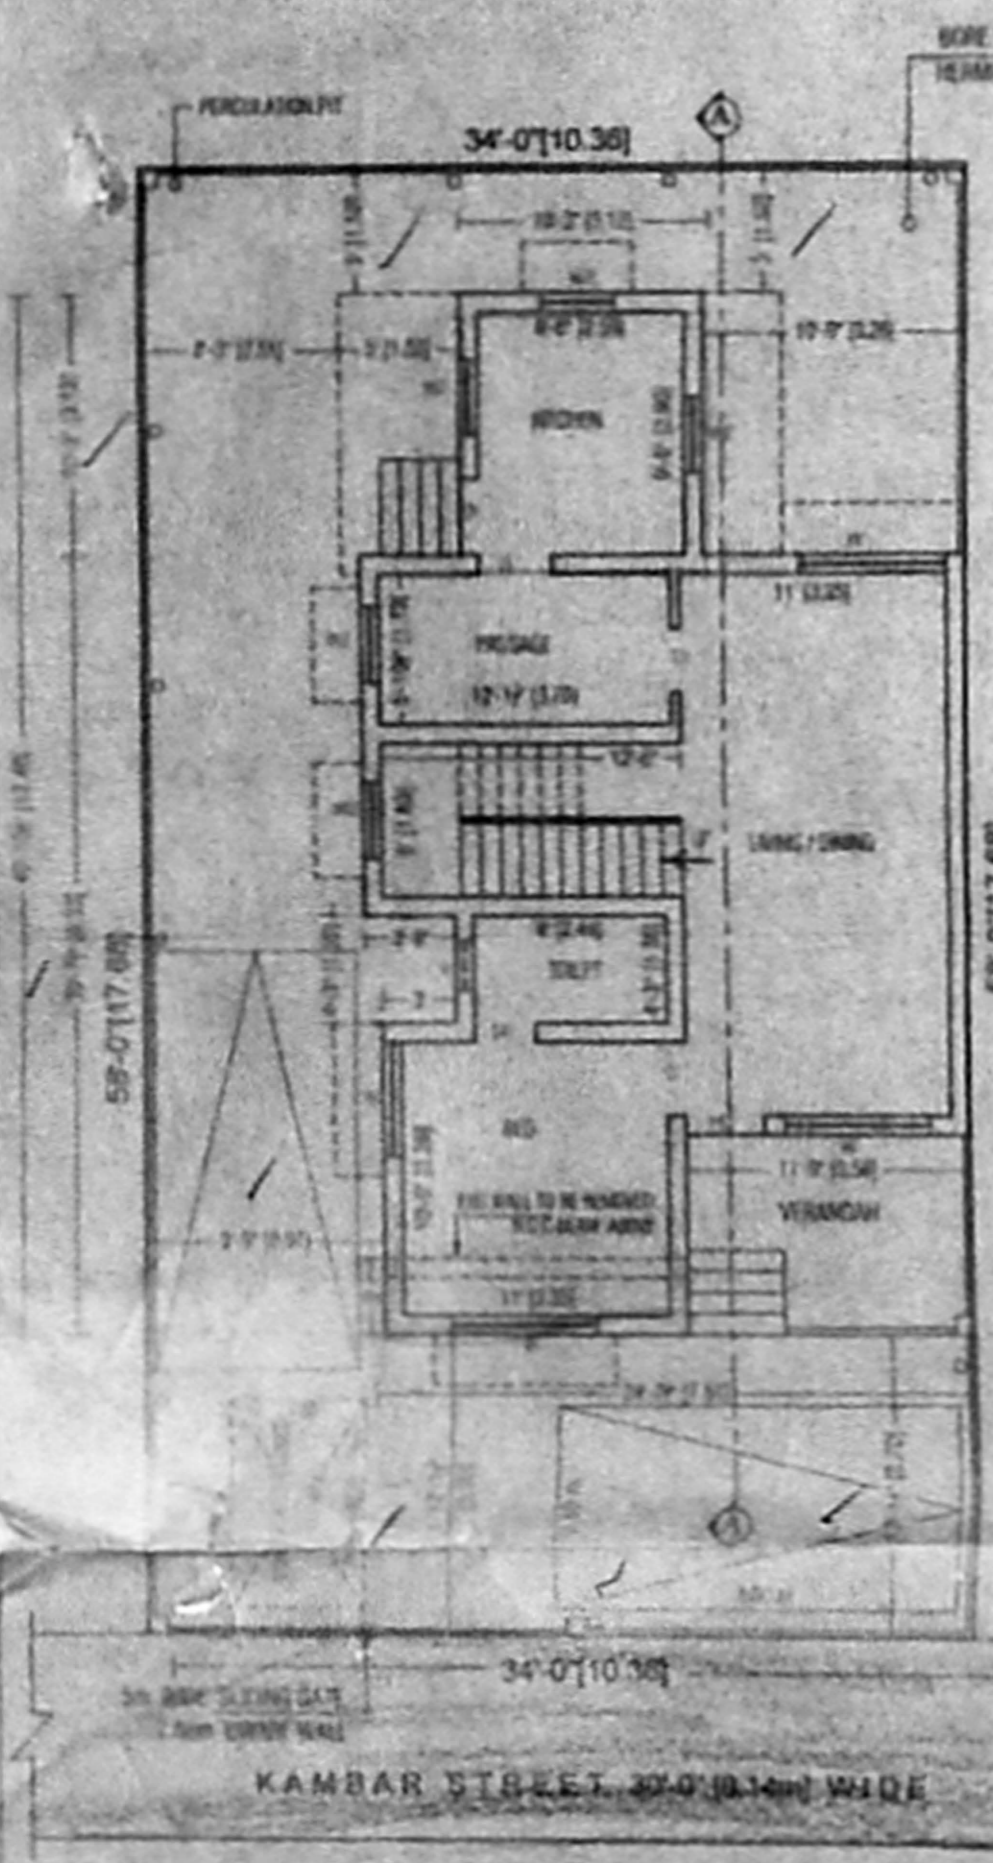


SITE / GROUND FLOOR PLAN

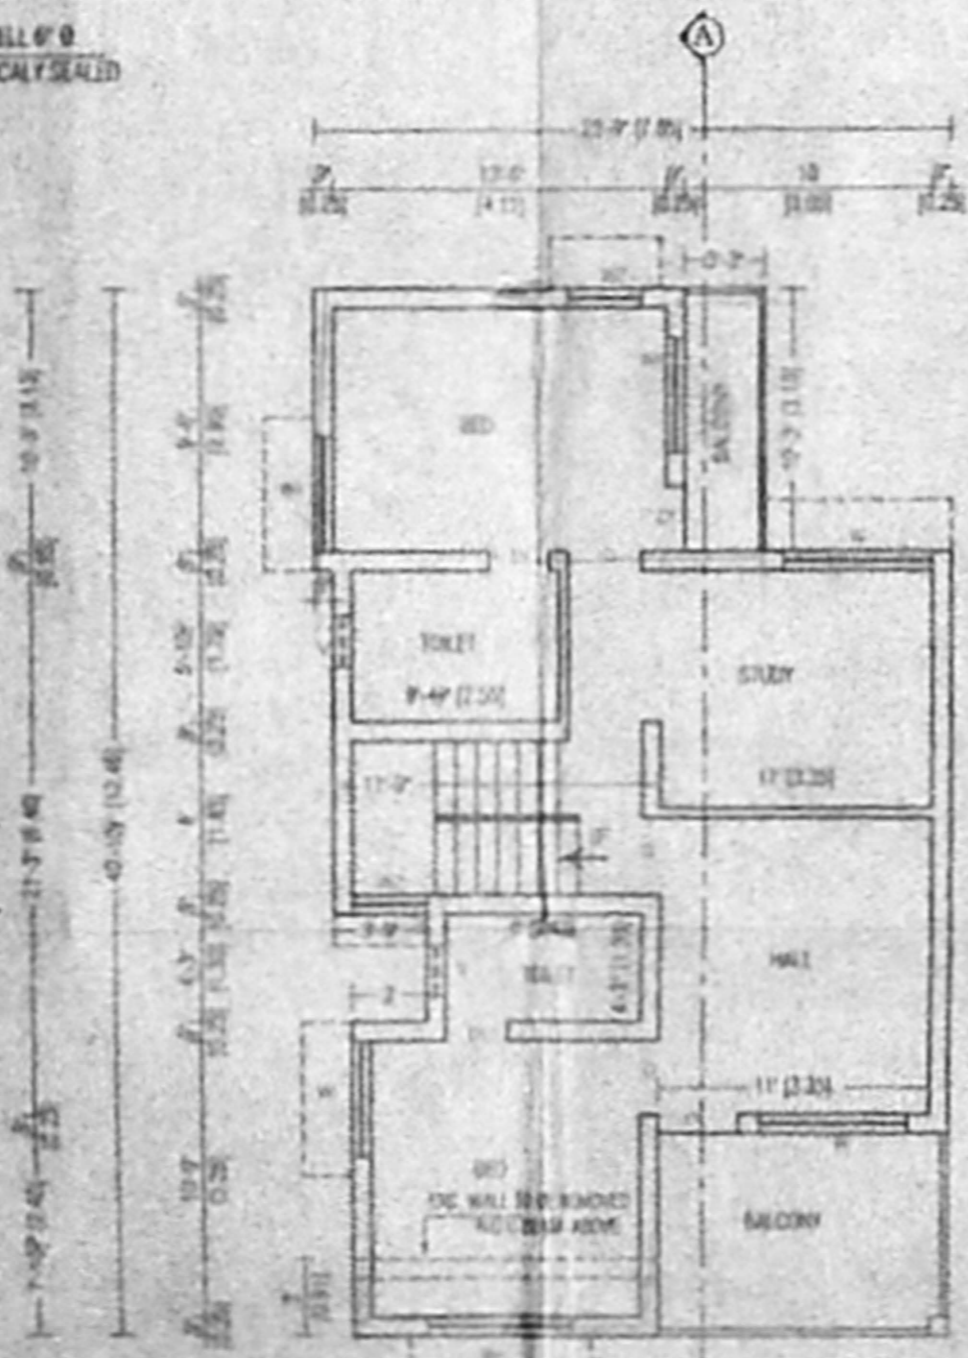


FIRST FLOOR PLAN

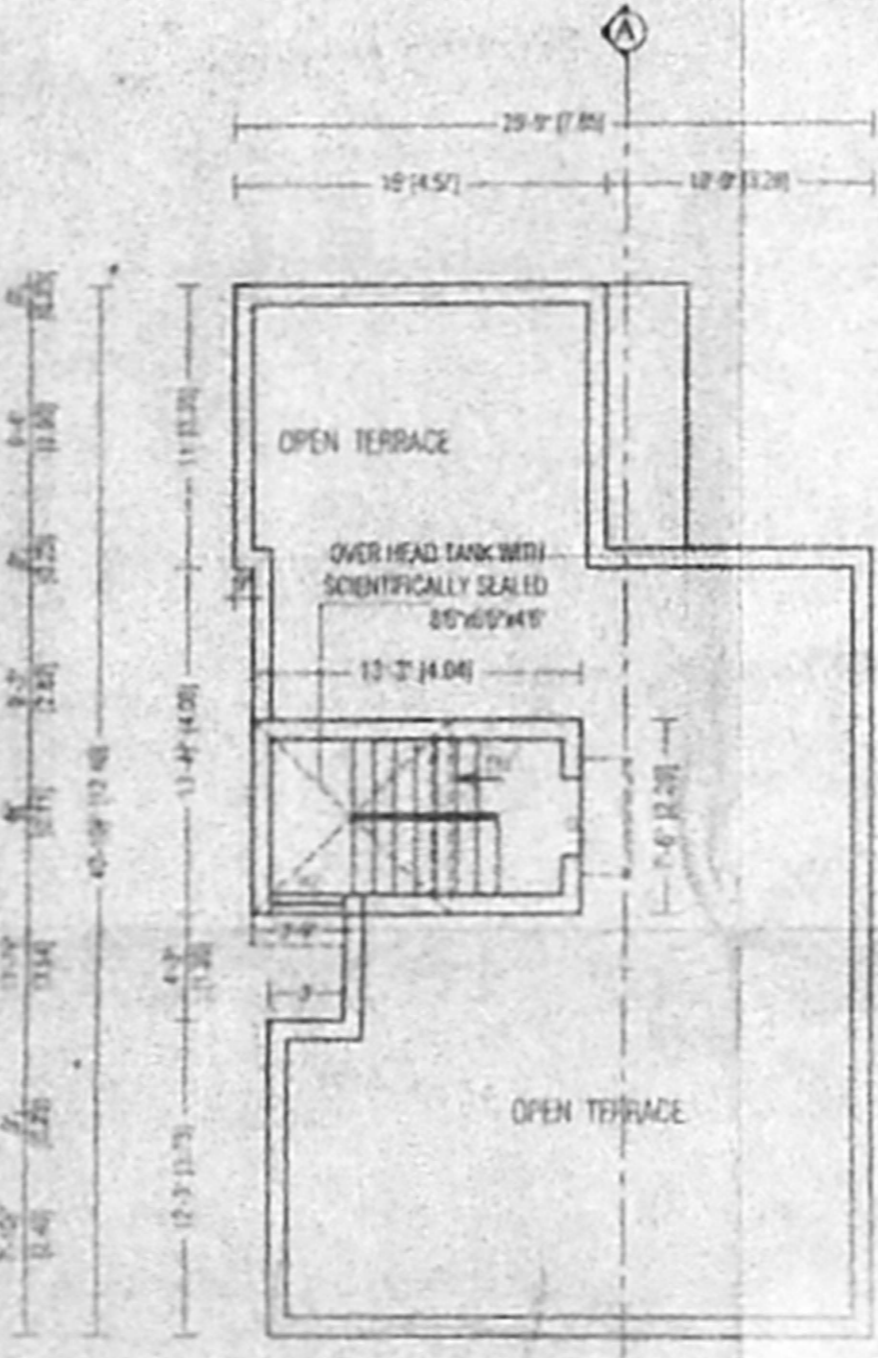

TERRACE FLOOR PLAN

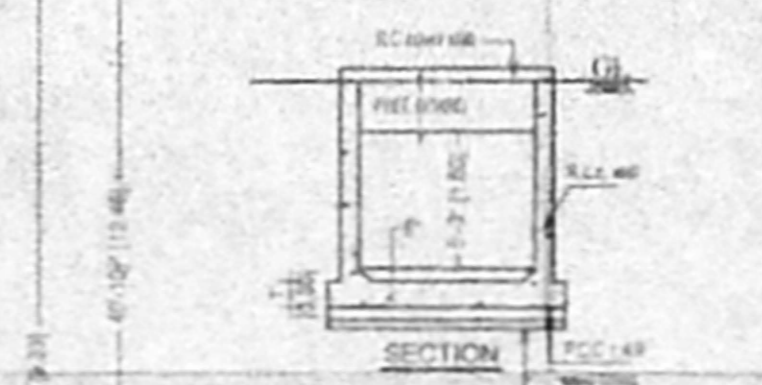

DETAILS OF SUMP
CAPACITY - 400L

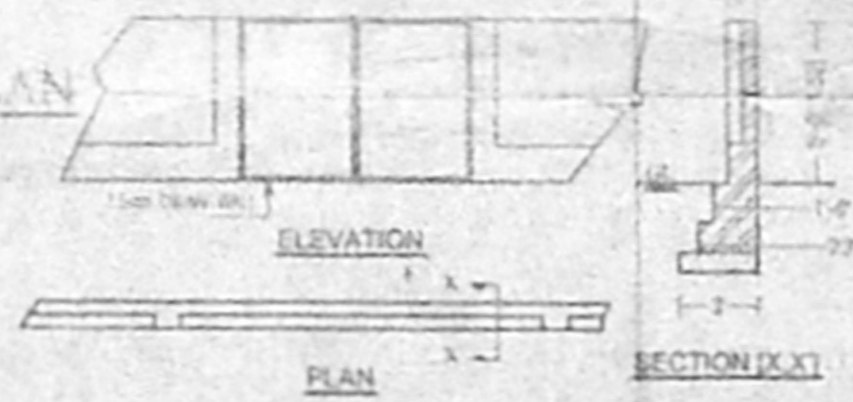

COMPOUND WALL-GATE DETAIL

OFFICE COPY
BRICK WORK IN CM 1:5
Planning Form No. A/1327/10/27/06
APPROVED
SUBJECT TO THE CONDITIONS IN THIS OFFICE LETTER
No. A/1785/10/27/06
FOR MEMBER SECRETARY
CHENNAI METROPOLITAN
DEVELOPMENT AUTHORITY
CHENNAI - 600 008.

SCHEDULE OF JOINERY

TYPE	DETAIL	WIDTH	HEIGHT
MD	C.W. PANELLED DOOR	1000	2136
D	DOOR	915	2135
D1	DOOR	785	2135
W	C.W. GLAZED WINDOW	1370	1370
W1	WINDOW	1370	1370
W2	WINDOW	915	1370
V	C.W. GLAZED VENTILATOR	610	915

- SPECIFICATION
- FOUNDATION - R.C.C COLUMN FOOTINGS
 - BRICK WORK - C.M 1:5 FOR SUPERSTRUCTURE
 - PLASTERING - C.M 1:5 FOR WALLS & 1:3 FOR CEILING
 - FLOORING - MOSAIC FLOORING
 - CEMENT PAINT - TWO COATS FOR WALLS & ONE EXTRA COAT FOR CEILING
 - R.C.C - 1:2:4 FOR SLABS & LINTELS
 - WOOD WORK - ALL WOOD WORKS IN BEST QUALITY TIMBER
 - WEATHERING - B.JELLY LIME MORTAR OVER ROOF COURSE
 - SLAB ONE LAYER OF COUNTRY TILES

AREA STATEMENT

	Sqm
TOTAL SITE EXTENT	185.50
GROUND FLOOR (EXISTING)	79.00
GROUND FLOOR (PROPOSED)	125.00
FIRST FLOOR (EXISTING)	79.00
FIRST FLOOR (PROPOSED)	125.00
TOTAL BUILD UP AREA	195.00
PLOT COVERAGE	80%
F.S.I	1.01

COLOUR INDEX

PROPOSED	EXISTING	BOUNDARY

PLAN SHOWING THE PROPOSED ADDITIONS TO THE EXG. RES. BUILDING AT DOOR No. H-10/1, KAMBAR STREET, BESANT NAGAR, CHENNAI - 600 090.

S.No. 168 part OF THIRUVANMIYUR VILLAGE.

DIV - 155, ZONE - X.
EXG. BUILD. T.N.H.B TYPE DESIGN

SCALE 1" = 8'-0" [1:100]

SIGNATURE OF OWNER

LICENSED SURVEYOR

N. GOPINATHAN
Consulting Civil Engineer
Licensed Surveyor
CLASS-II L.S. No. 135,
Corporation of Madras
9 R. 2 Porambo Street
Kumbakonam, Carorod. 6-024