



ELEVATION

OFFICE COPY


8/31/13/2005  
 APPROVED  
 SUBJECT TO THE CONDITIONS OF THIS OFFICE LETTER.  
 No. A/1789/05  
 FOR MEMBER SECRETARY  
 CHENNAI METRO CITIES  
 DEVELOPMENT AUTHORITY  
 CHENNAI - 600 008.

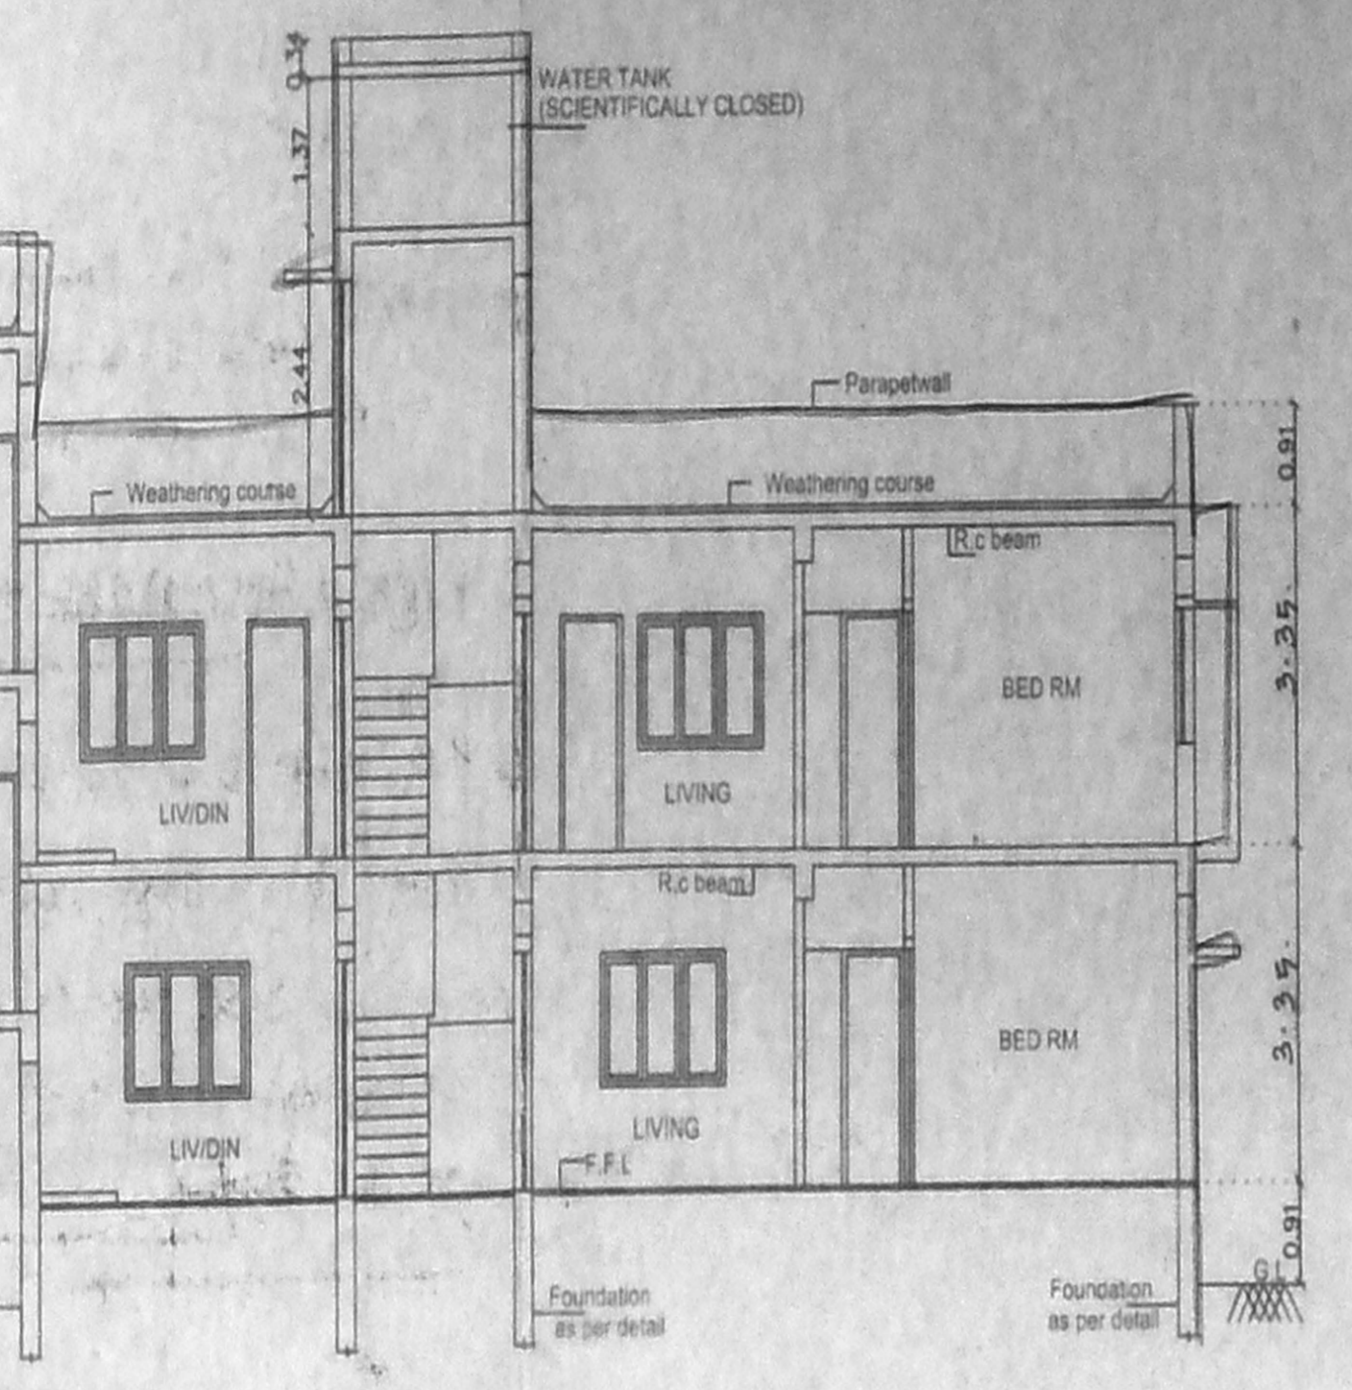

SECTION-XX

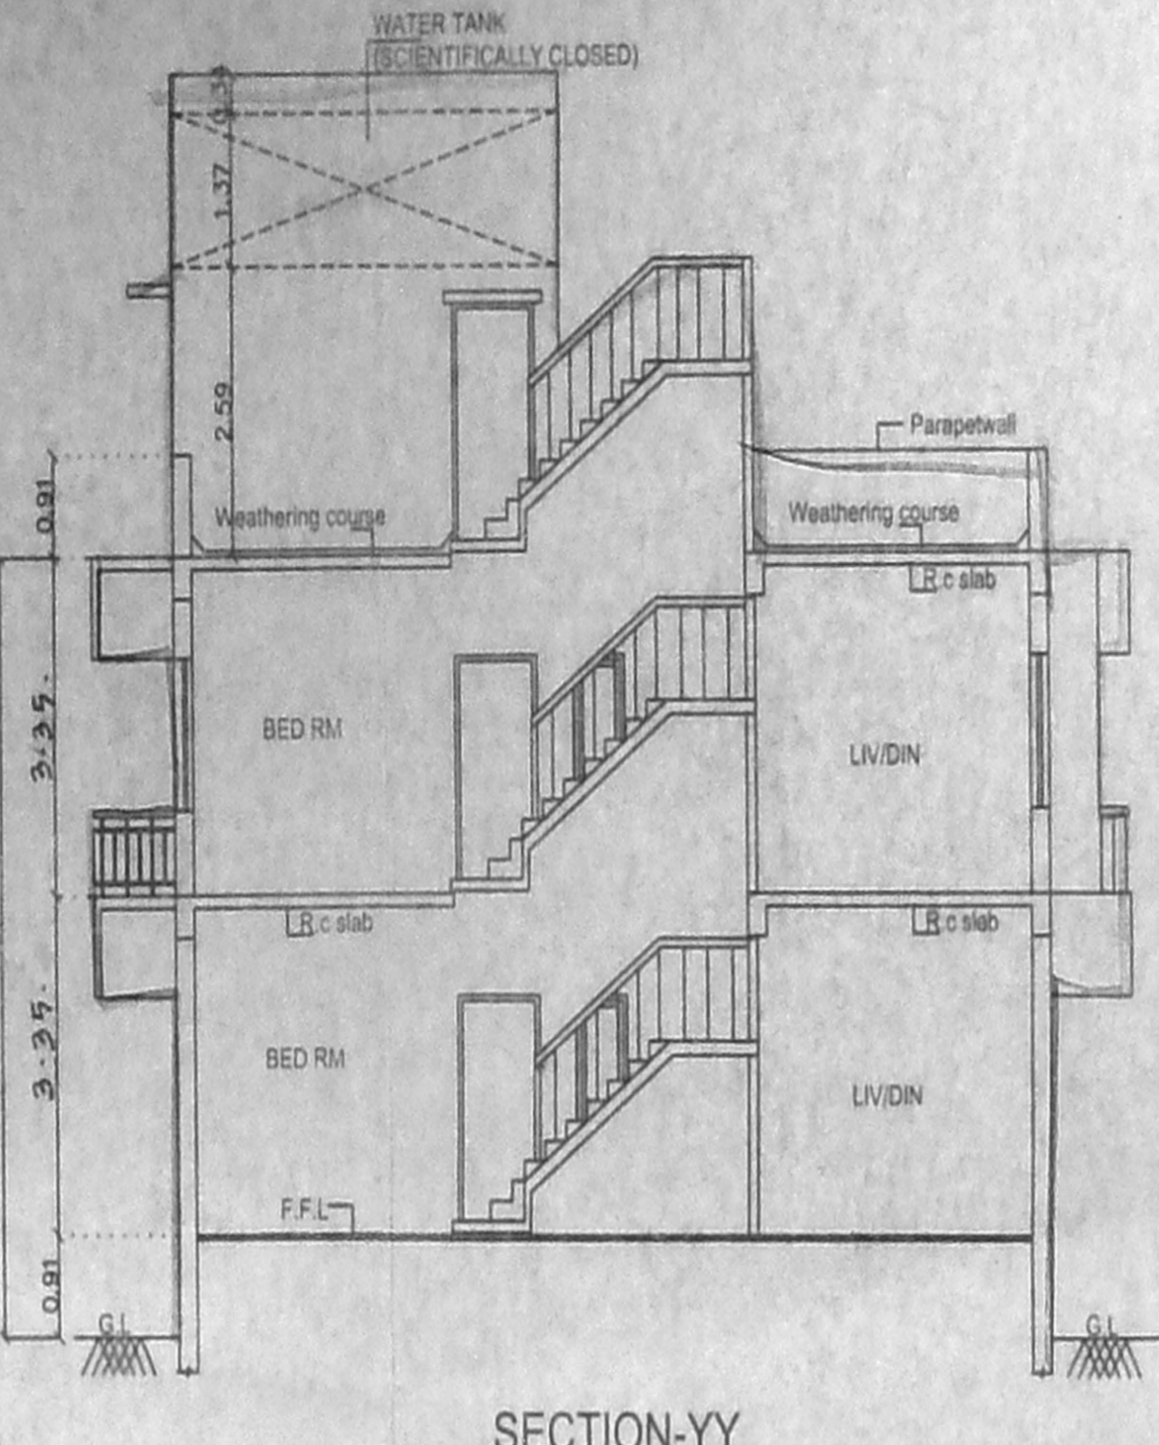

SECTION-YY

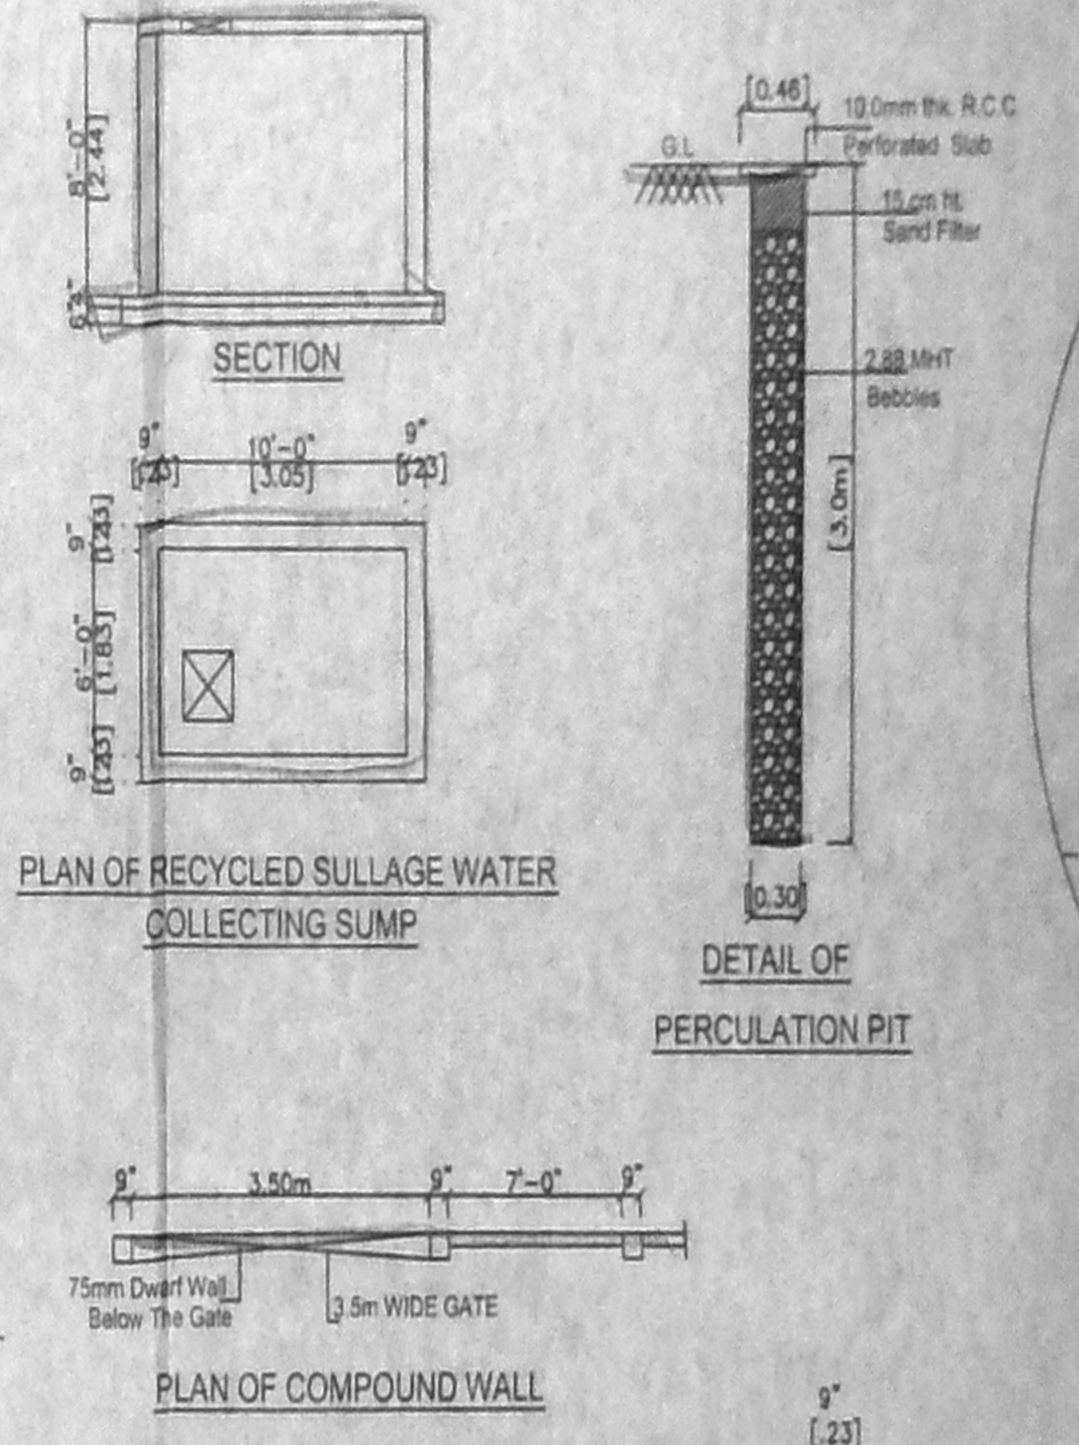


PLAN OF RECYCLED SULLAGE WATER COLLECTING SUMP

DETAIL OF PERCOLATION PIT


PLAN OF COMPOUND WALL

ELEVATION

SECTION

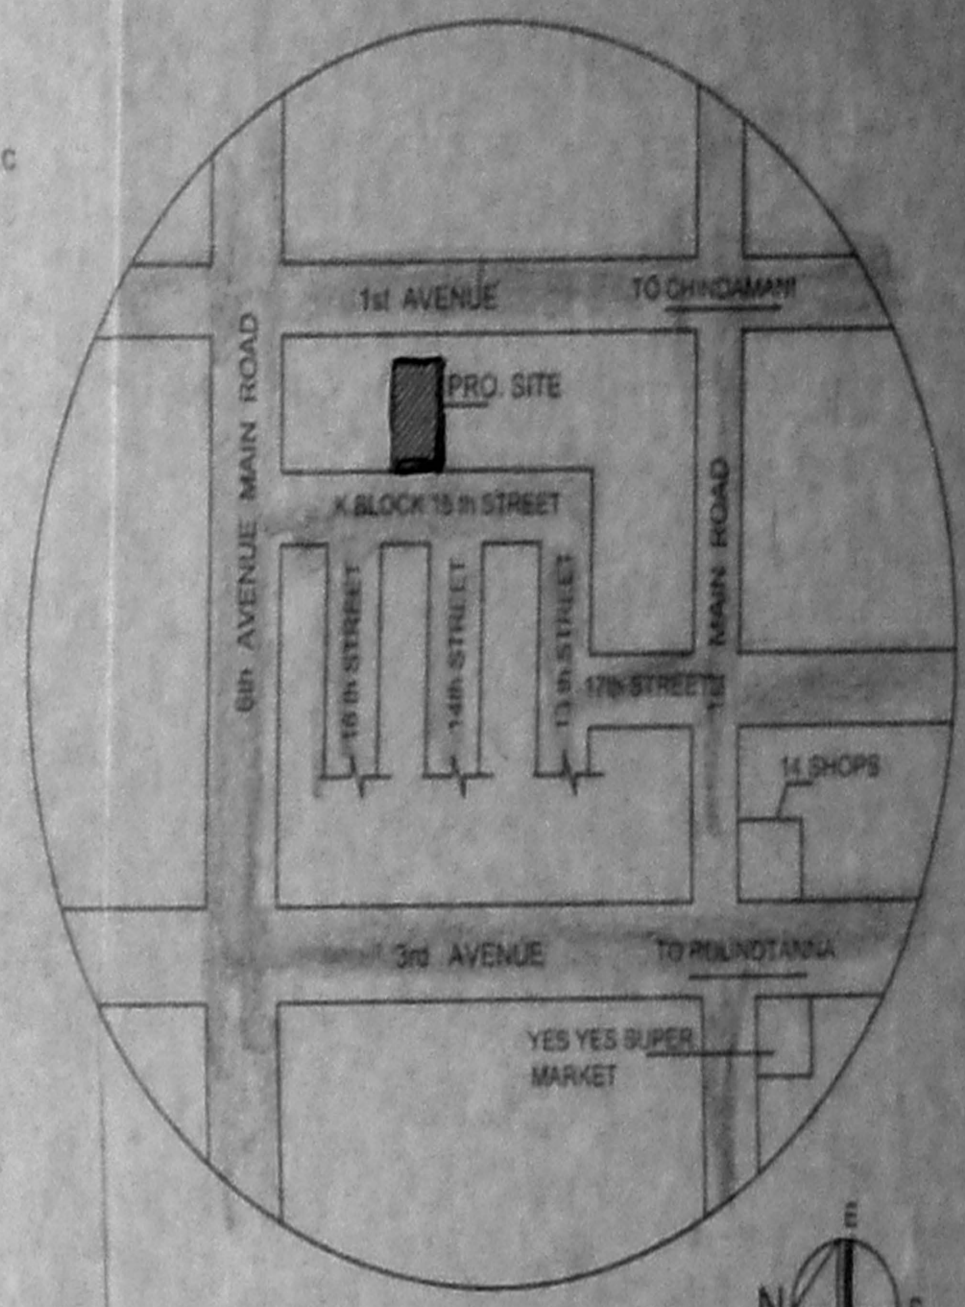


KEY PLAN (N.T.S)

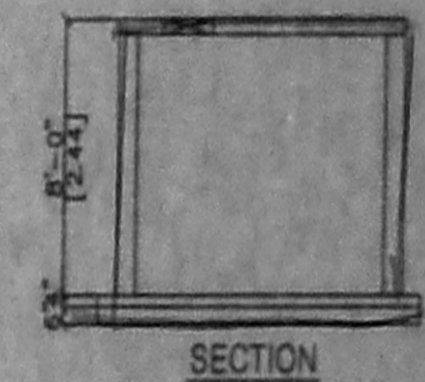


SECTION

PLAN OF RAIN WATER COLLECTING SUMP

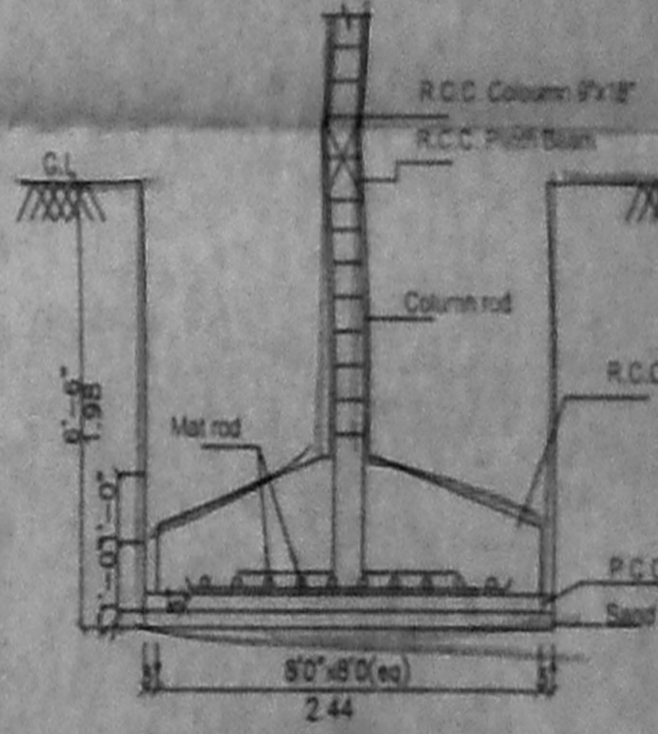


TYPICAL DETAIL OF COLUMN FOUNDATION

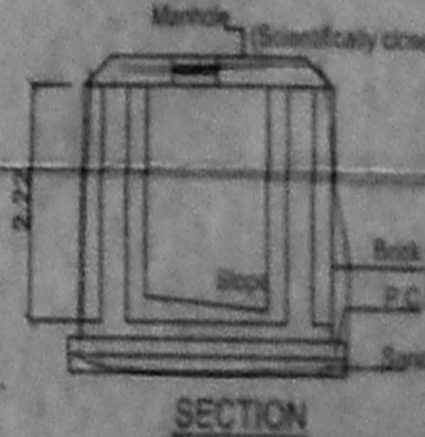


SECTION


PLAN OF SUMP (600 LTRS CAPACITY)

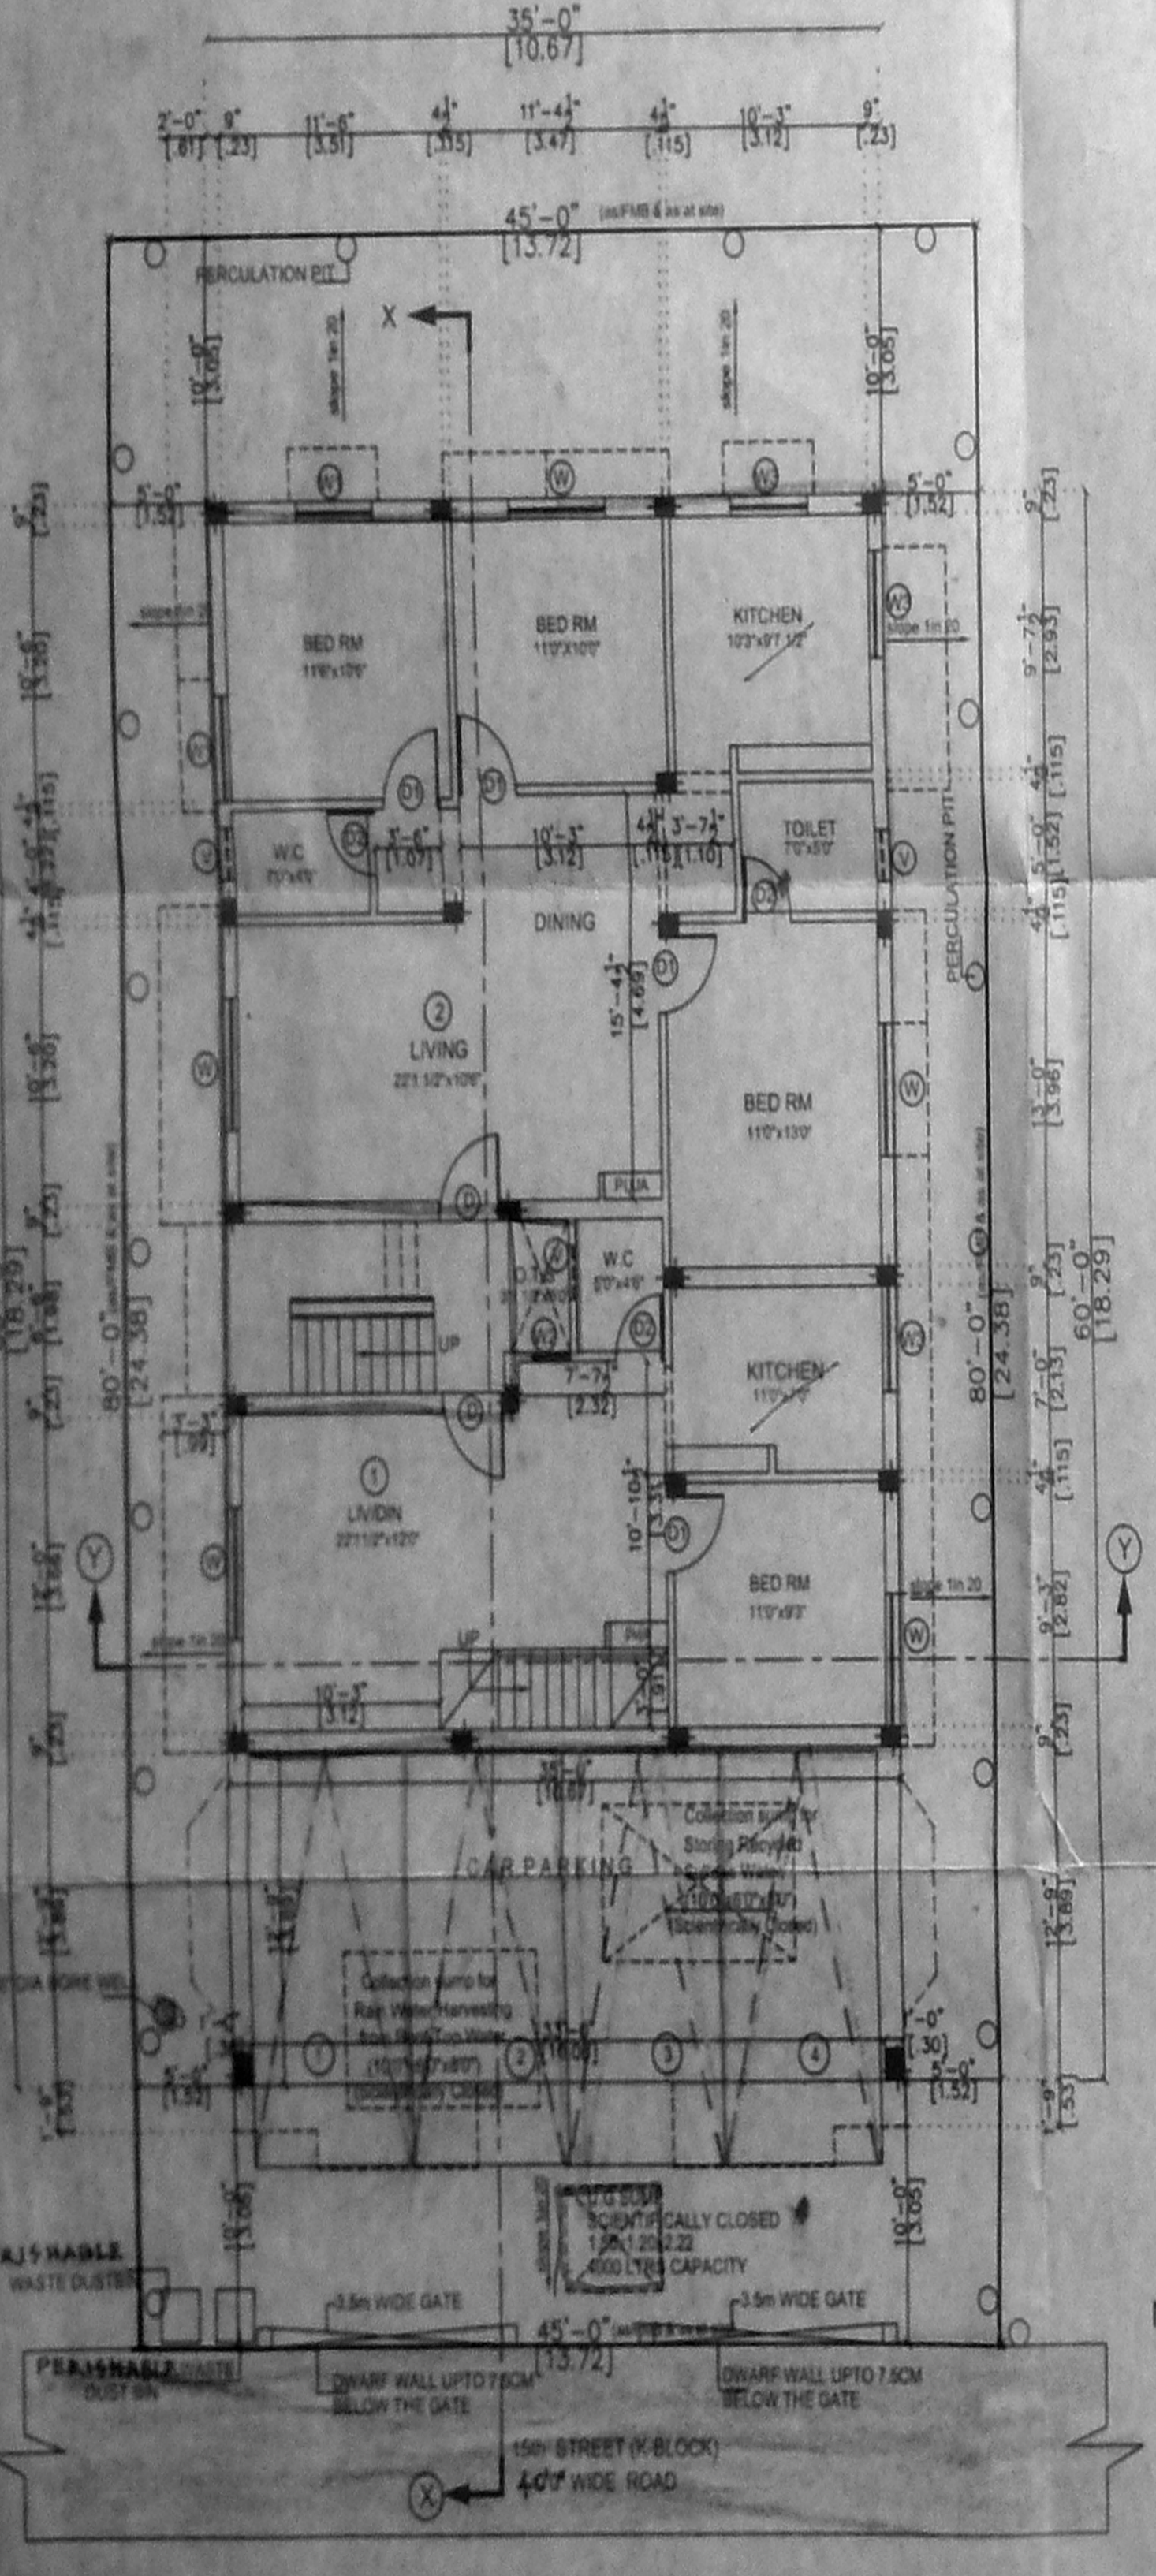


SITE / GROUND FLOOR PLAN

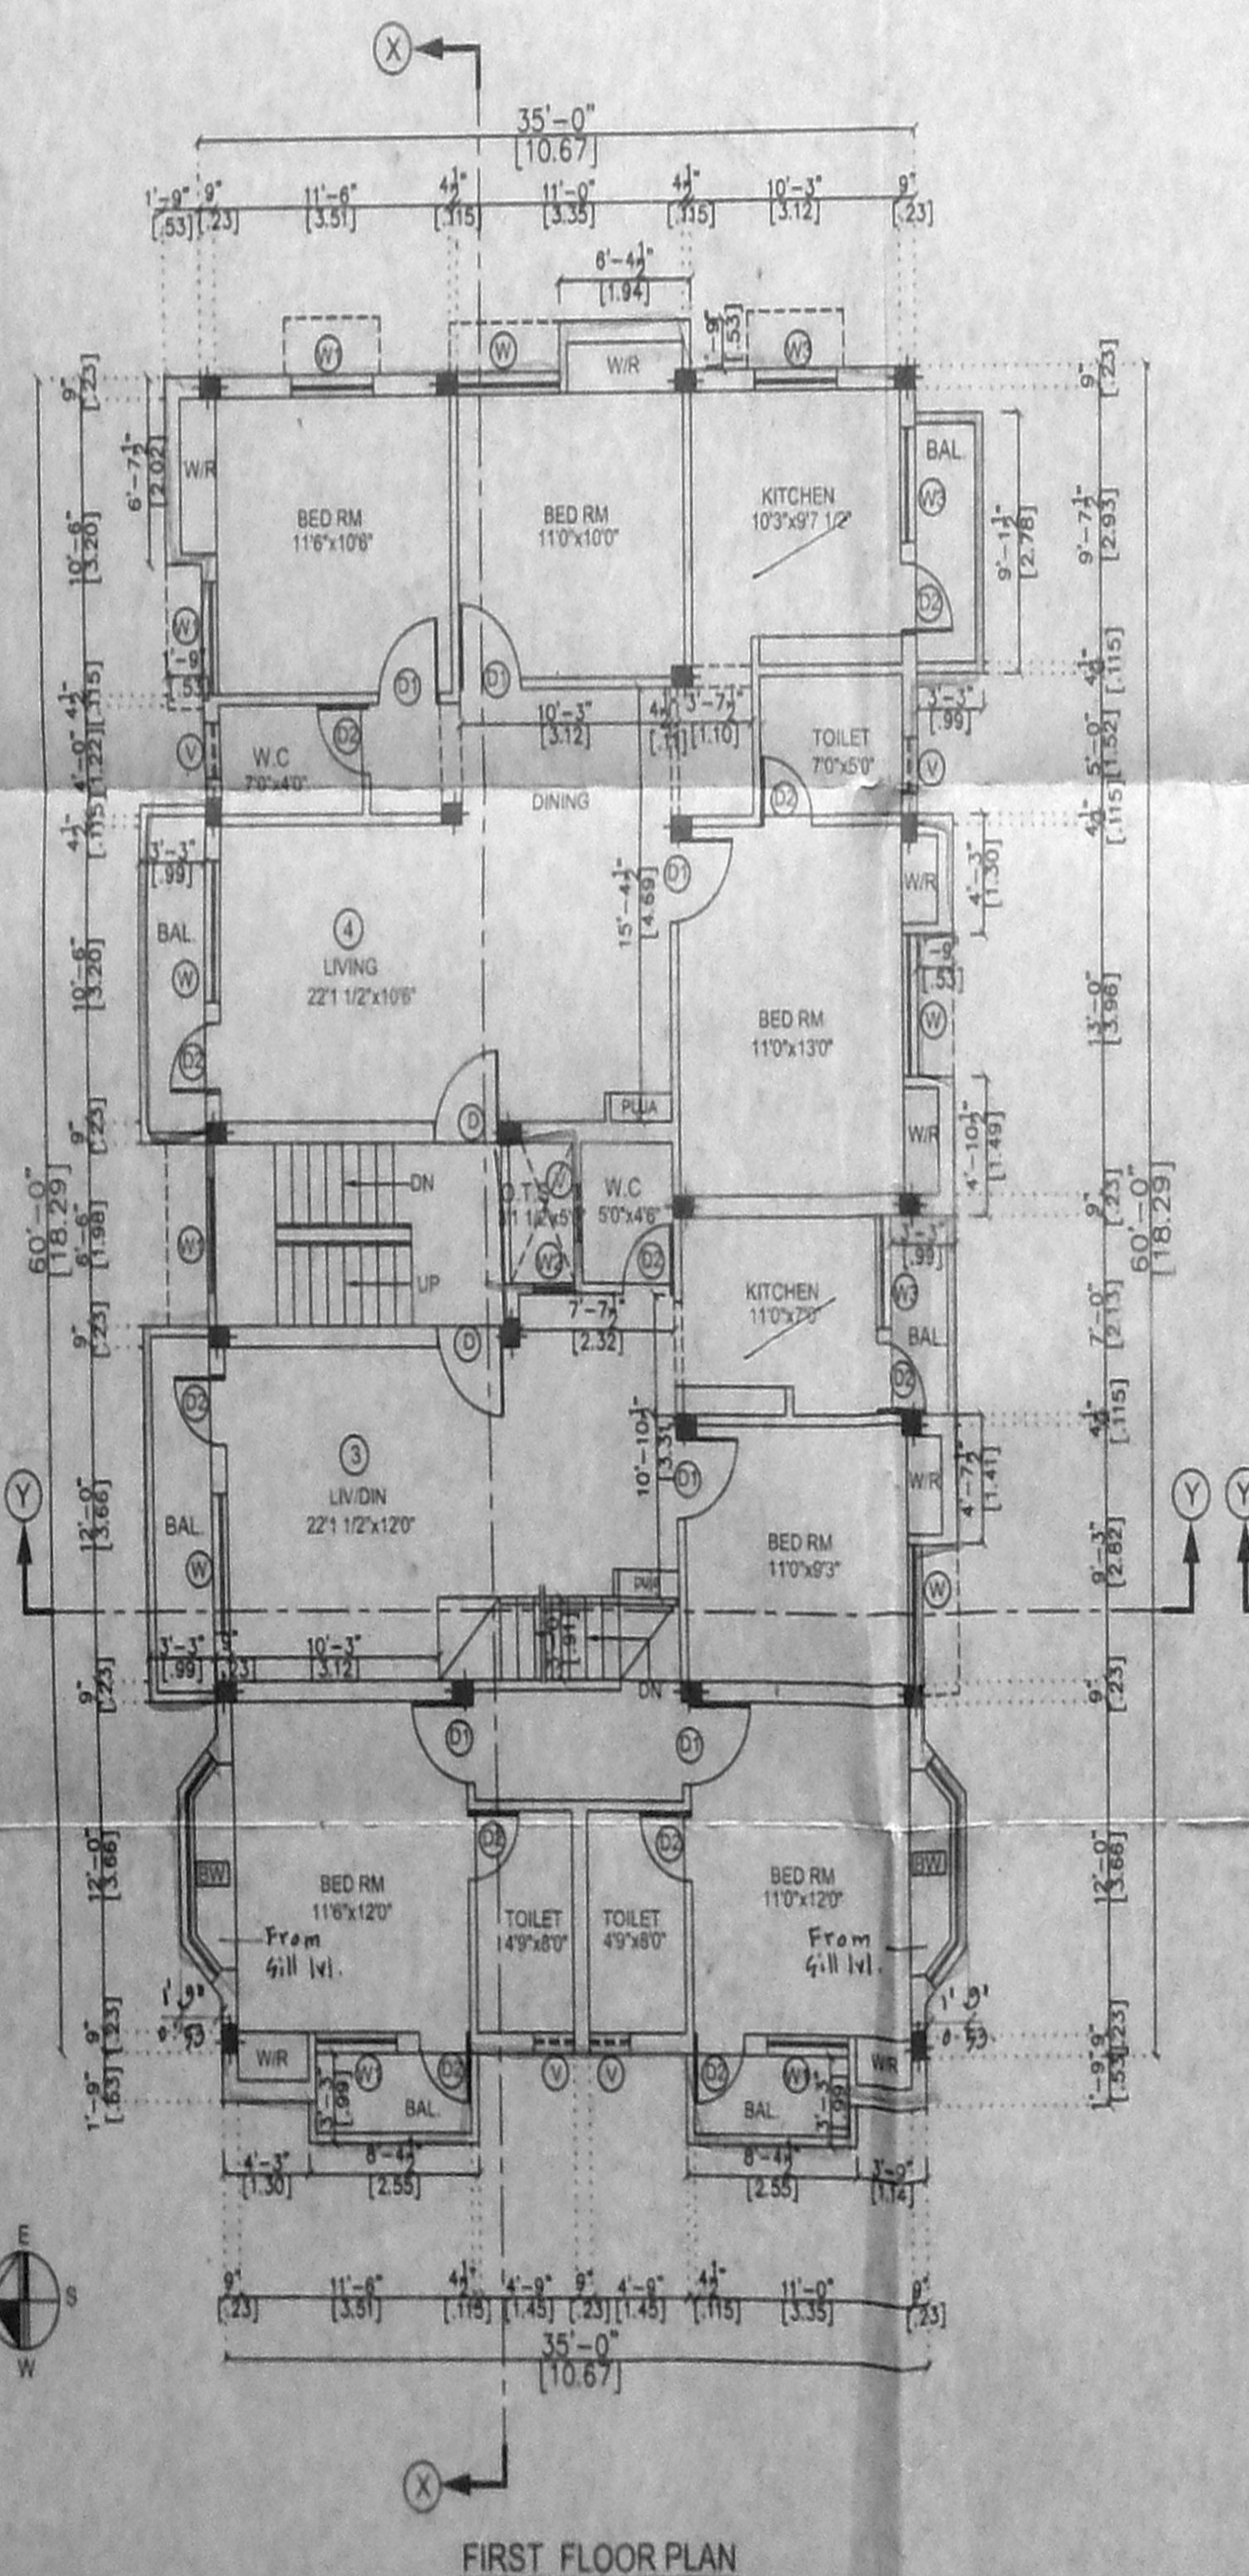

FIRST FLOOR PLAN

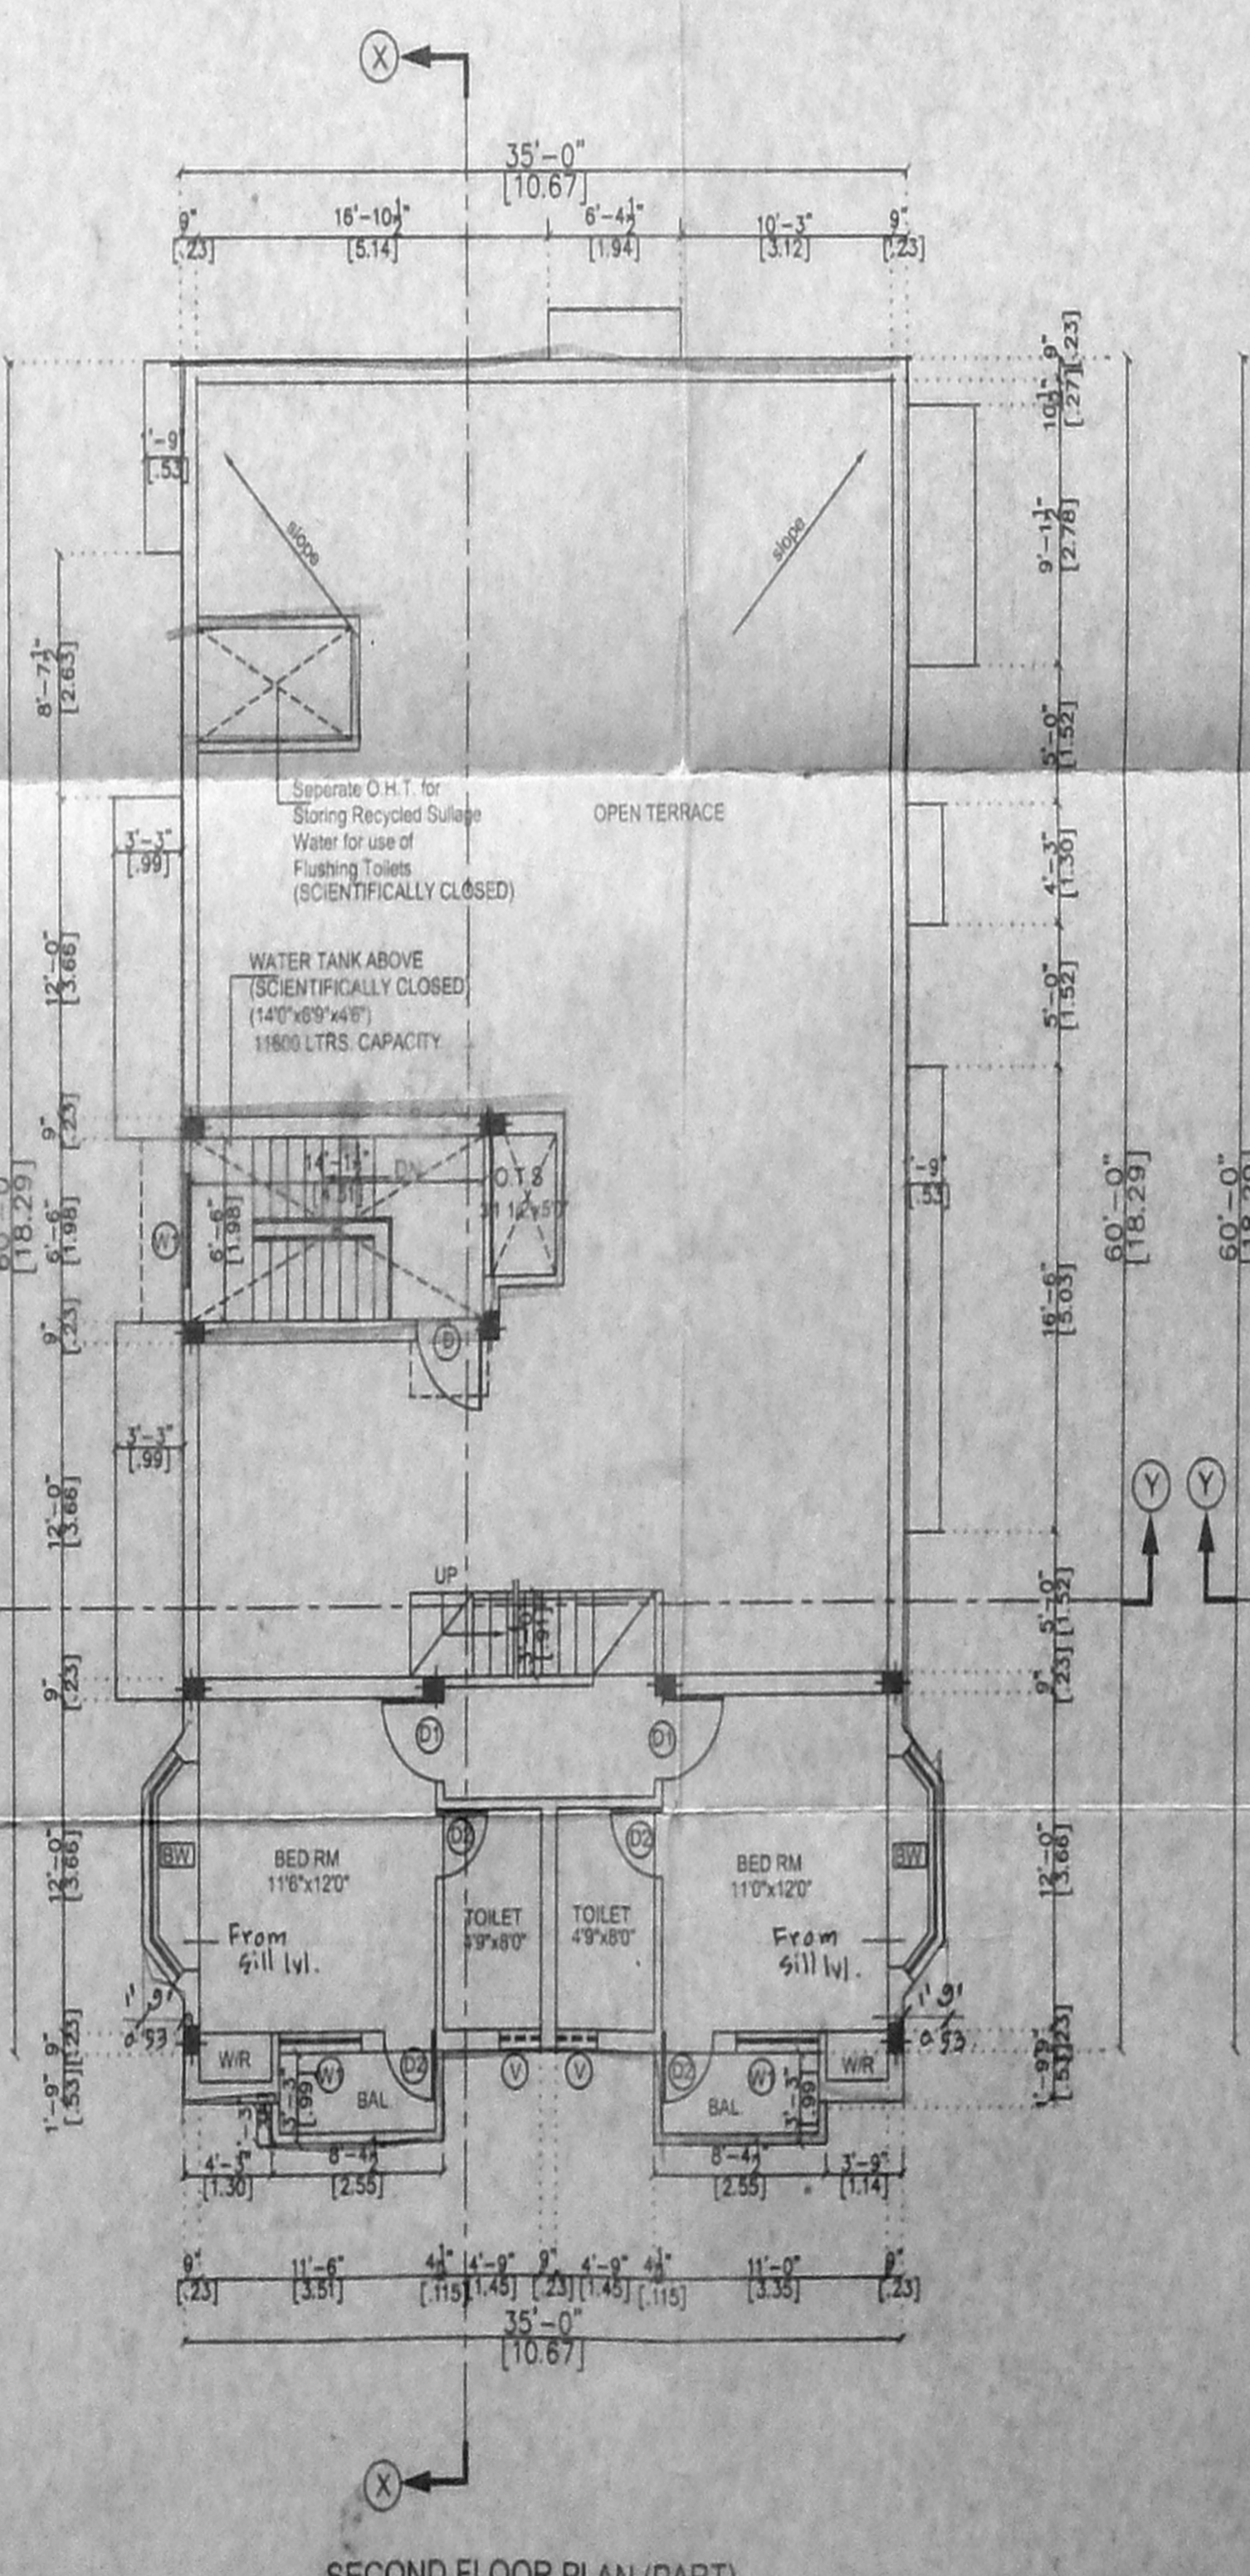

SECOND FLOOR PLAN (PART)

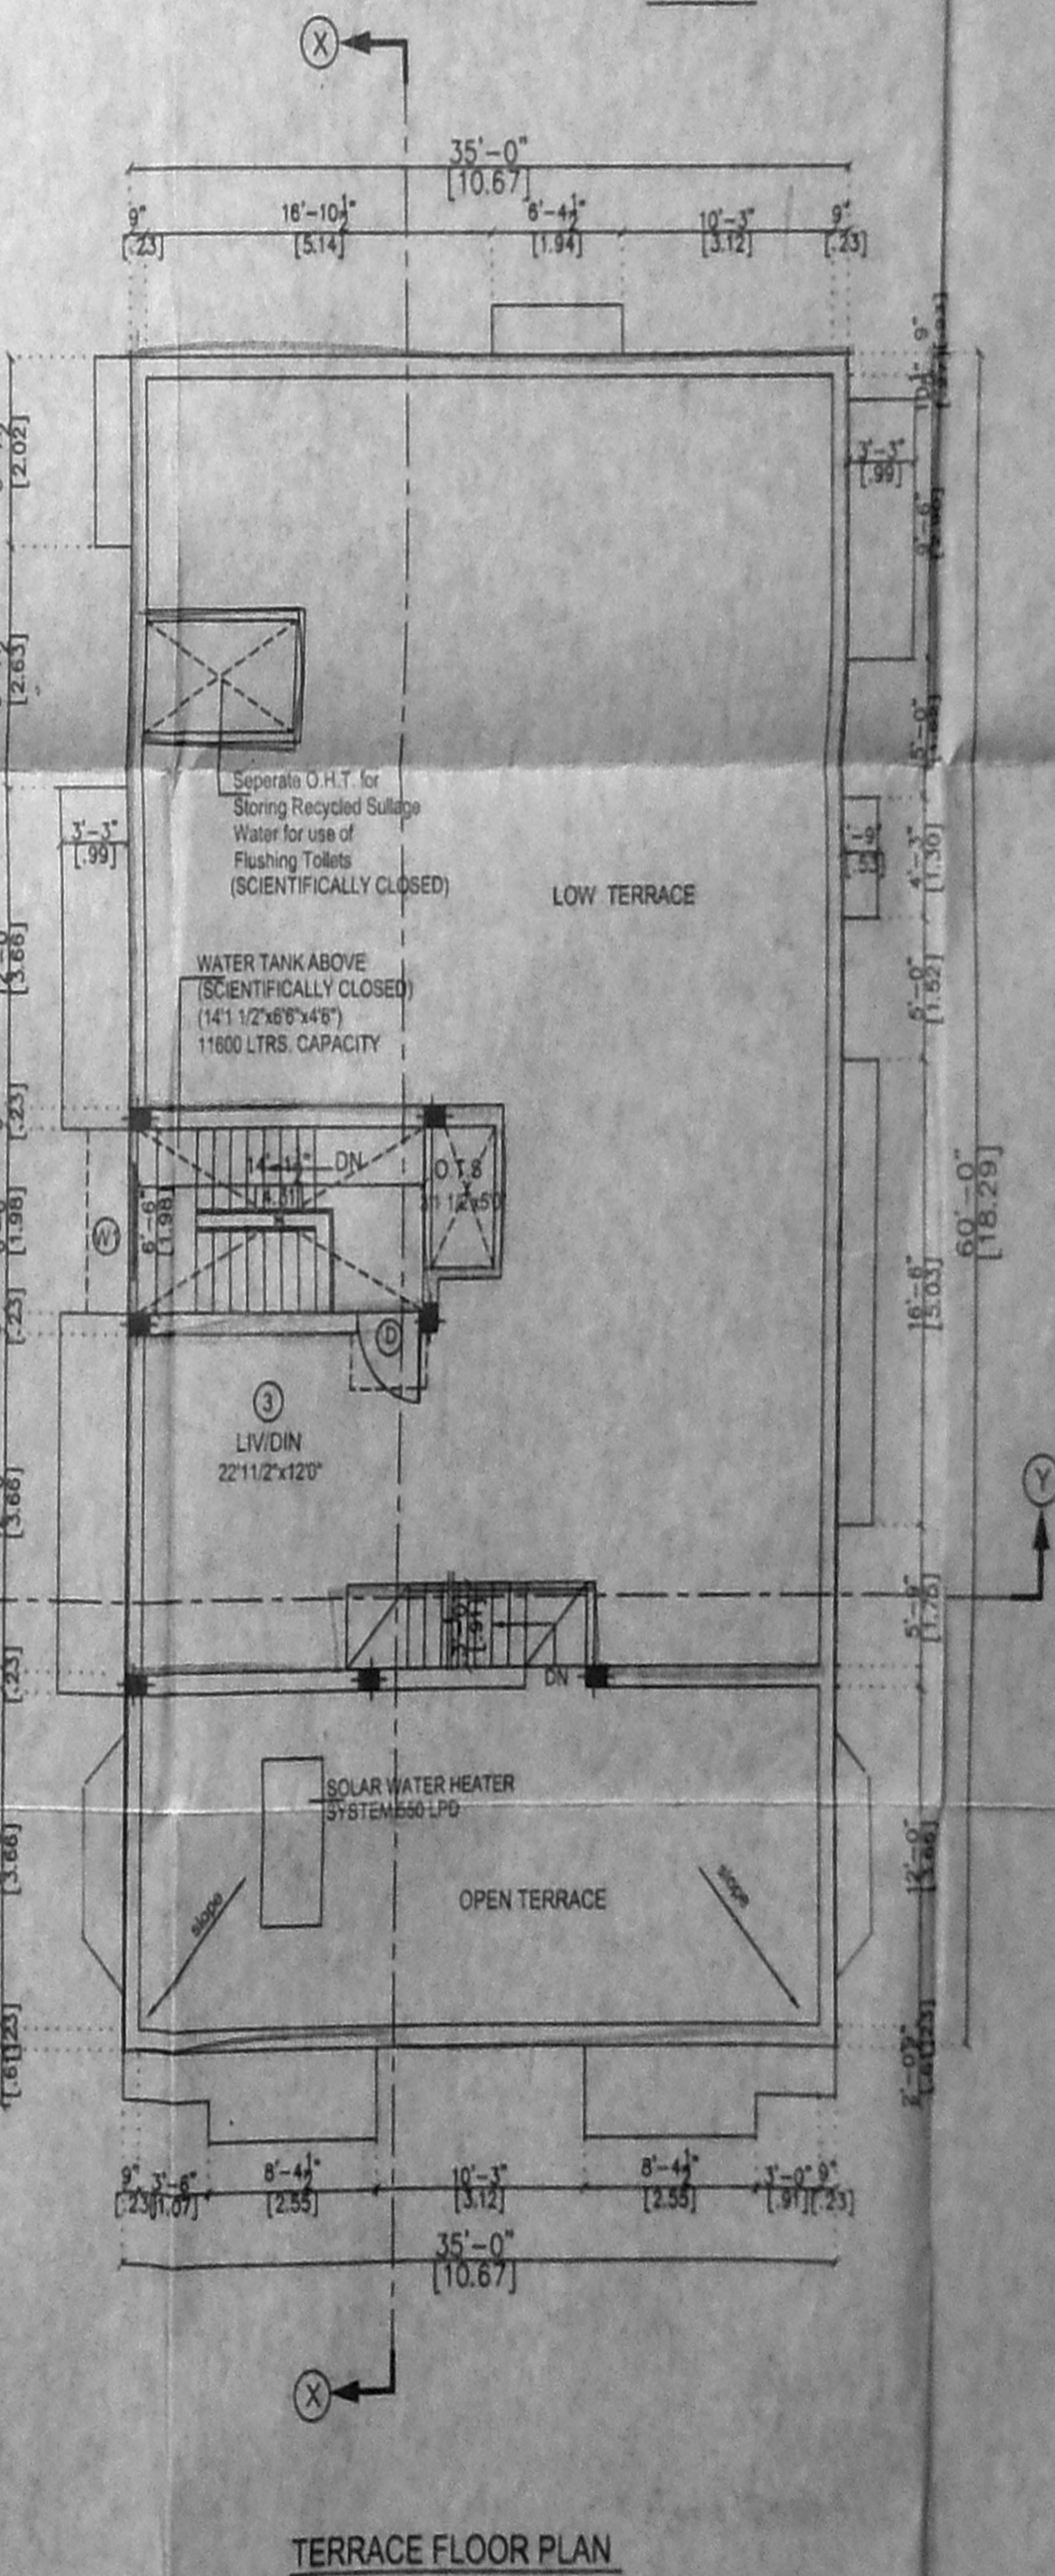

TERRACE FLOOR PLAN

SCHEDULE OF JOINERY

S.No	WIDTH	HEIGHT	DESCRIPTION
1	3'-3"	7'-0"	T.W PANEL DOOR
2	7'-0"	7'-0"	C.W PANEL DOOR
3	2'-4"	2'-4"	C.W FLUSH DOOR
4	5'-7 1/2"	4'-0"	C.W WINDOW
5	5'-4"	4'-0"	C.W GLAZED WINDOW
6	3'-0"	3'-0"	C.W GLAZED WINDOW
7	2'-4"	2'-0"	C.W GLAZED WINDOW
8	2'-4"	2'-0"	C.W GLAZED WINDOW
SPECIFICATION

- P.C.C IN M25 GRADE
- R.C.C IN M25 GRADE
- 230MM BRICK WORK IN C.M 1:5
- 115MM BRICK WORK IN C.M 1:5
- PLASTERING THE CEILING IN C.M 1:3
- PLASTERING THE WALL IN C.M 1:4
- WEATHERING COURSE IN BRICK JELLY LIME CONCRETE WITH A COURSE OF FLAT TILES.
- THE D.H.T IS SCIENTIFICALLY CLOSED
- THE U.G SUMP IS SCIENTIFICALLY CLOSED
- ALL W.C'S IN GROUND FLOOR RAISED BY 0.91M FROM G.L
- PROVISION FOR SOLAR WATER HEATER SYSTEM 700 LPD
- ALL COLUMNS MINIMUM 300MM SIZE

AREA STATEMENT

	SQ.FT	SQ.M
PLOT AREA	3600.00	334.44
PROPOSED CONSTRUCTION		
GROUND FLOOR AREA	1638.13	152.19
FIRST FLOOR AREA	2324.42	215.94
SECOND FLOOR AREA	540.91	50.25
TOTAL BUILTUP AREA	4503.46	418.38
F.S.J APPLIED FOR	1.251	
PLOT COVERAGE	64.57%	

LEGEND

PROPOSED CONSTRUCTION	[Symbol]
BOUNDARY LINE	[Symbol]
ROADS	[Symbol]

OWNER

JOB TITLE  
 PLAN SHOWING THE PROPOSED RESIDENTIAL BUILDING AT PLOT No.428, D.No.34, K.BLOCK 15th STREET, ANNA NAGAR, CHENNAI-40, BEARING T.S.No.8 PART, 55 PART, BLOCK NO.12, AYYANAVARAM VILLAGE, CHENNAI DIST.

SCALE: 1:100 DATE: 10-12-2004

LICENSED SURVEYOR  
  
 V. BRINIVASAN, A.I.A., Registered Architect - CA/01/18798 Licensed Surveyor - Corporation of Chennai R. A. No. 344 Block No. 37, 17th St. Anna Nagar, Chennai - 600 040, Ph: 2 628 6628