



FRONT ELEVATION

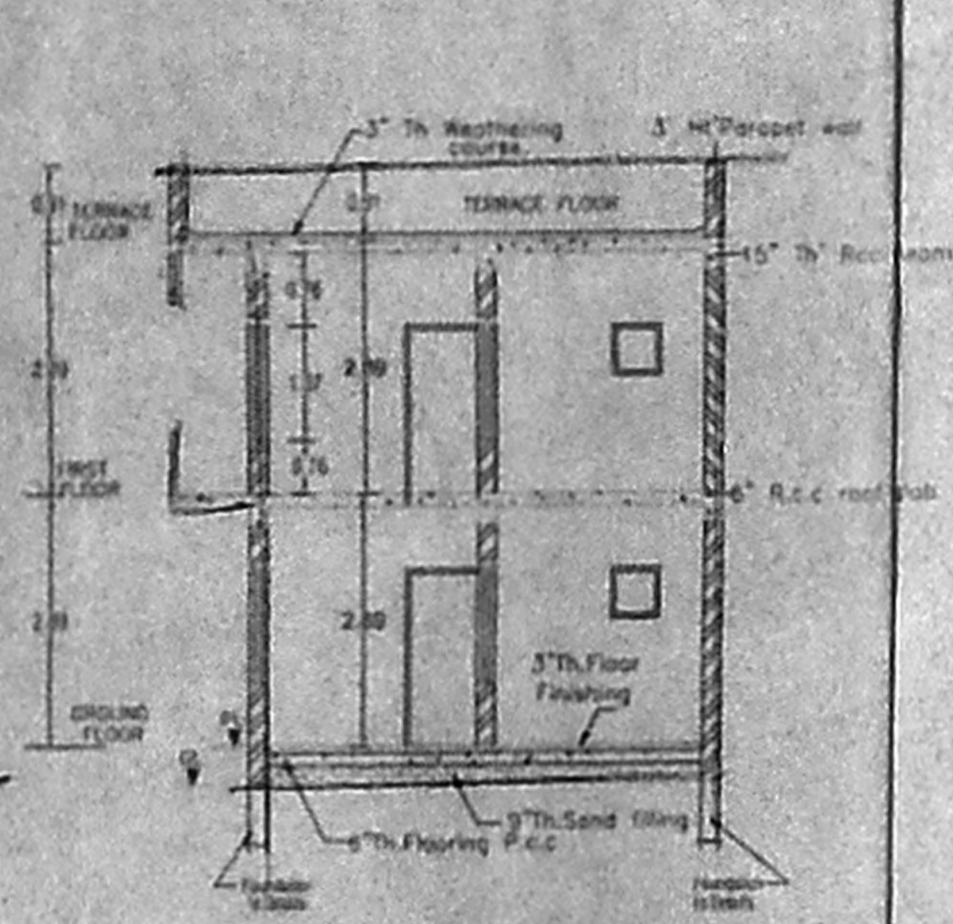

SECTION ON B-B

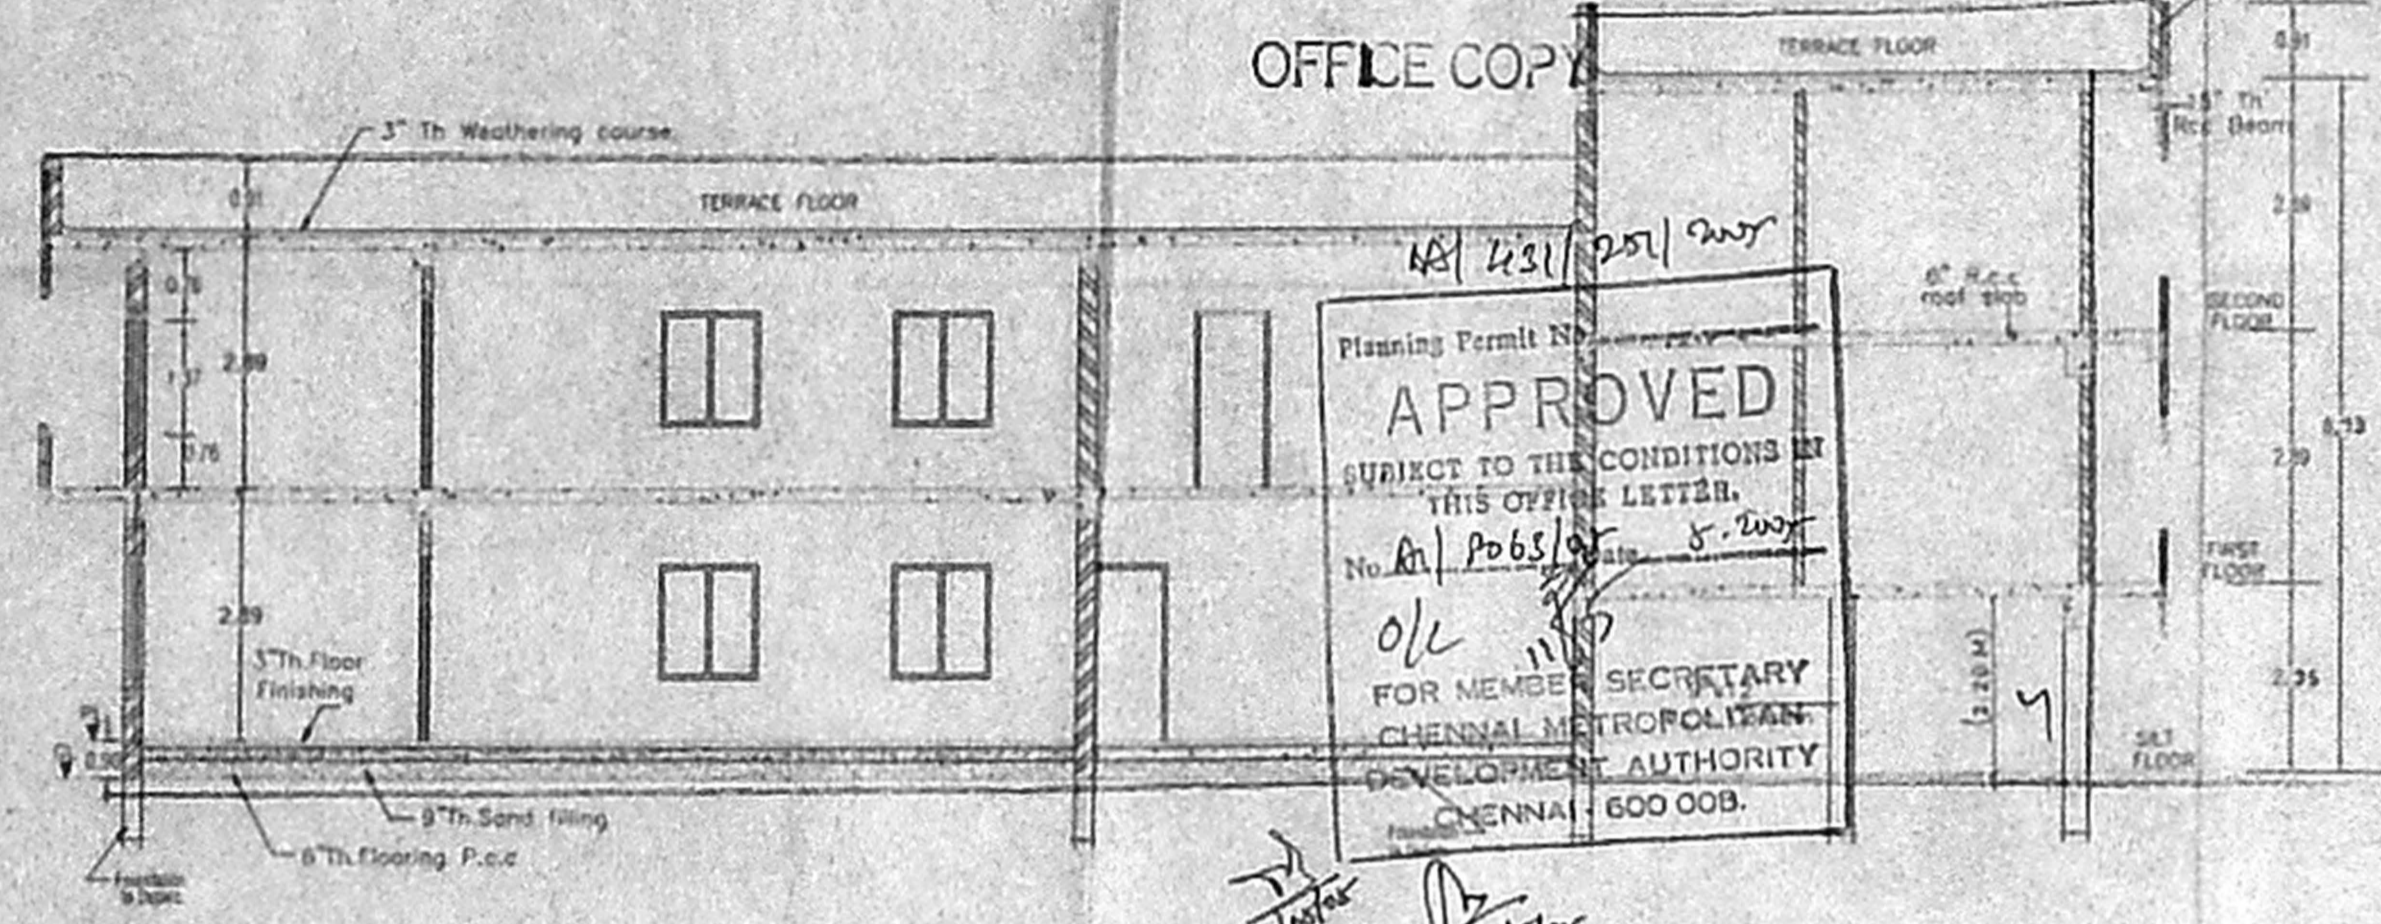

SECTION ON A-A

OFFICE COPY


Planning Permit No. **AP/231/2011/2007**

**APPROVED**

SUBJECT TO THE CONDITIONS OF THIS OFFICE LETTER.

No. **AP/2065/2011/5-2007**

FOR MEMBER SECRETARY  
CHENNAI METROPOLITAN  
DEVELOPMENT AUTHORITY  
CHENNAI - 600 008.

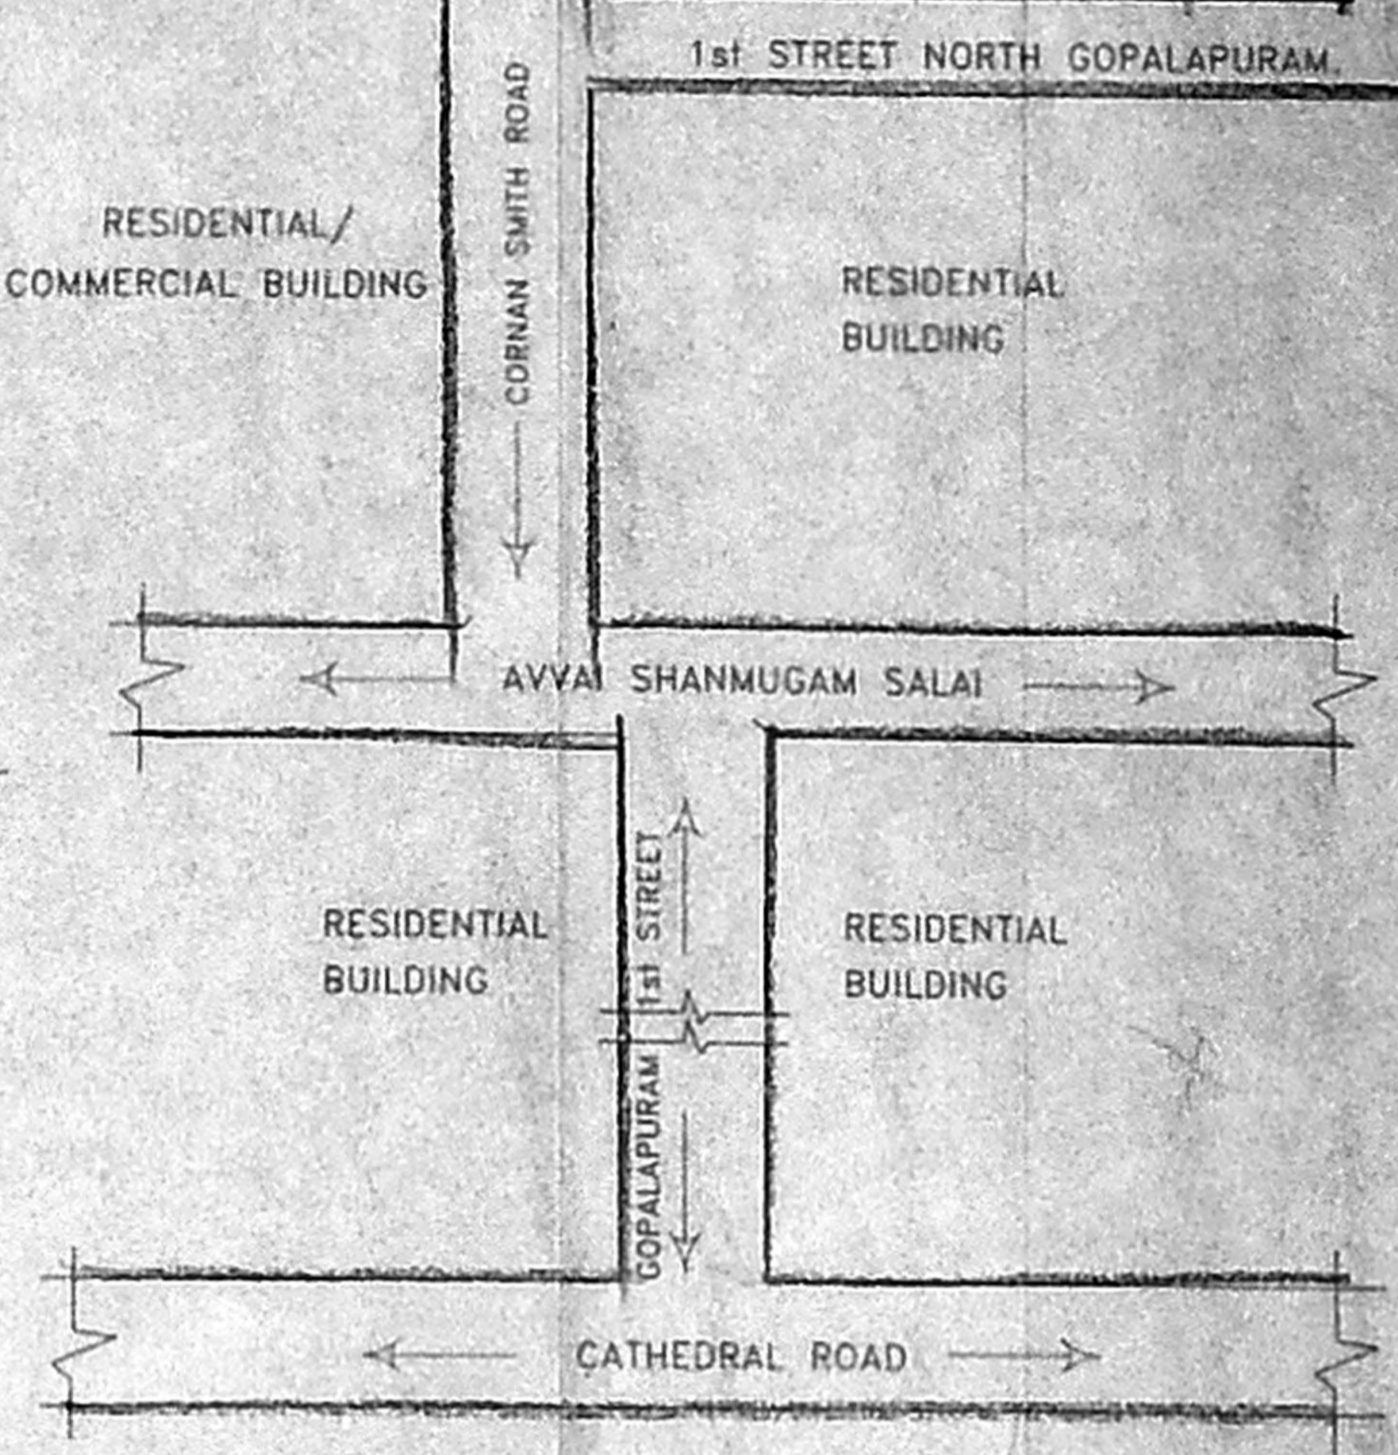

KEY PLAN  
N.T.S.

**JOINERY DETAILS**

FD	FRENCH DOOR	1.80 x 2.10
MD	MAIN DOOR	1.00 x 2.10
D	DOOR	0.90 x 2.10
GD	DOOR	0.75 x 2.10
W	WINDOW	1.21 x 1.35
WT	WINDOW	0.91 x 1.35
KW	WINDOW	1.21 x 0.91
V	VENTILATOR	0.60 x 0.60

- SPECIFICATIONS**
- FOUNDATION IN R.C.C. COLUMN
  - BRICK WORK IN SUPER STRUCTURE, BASEMENT AND PARAPET WALL Etc. TO BE IN C.M. 1:5
  - R.C.C. PLINTH BEAM, LEVEL, SUNSHADE AND
  - ROOF SLAB Etc. TO BE IN C.C. 1:2:4
  - MOSAIC FLOORING C.M. 1:4
  - PLASTERING OF WALL IN C.M. 1:4
  - ALL WOOD WORK ARE TEAK AND COUNTRY
  - WEATHERING COURSE IN L.M AND TWO COURSE OF FLAT TILES LAID TO SLOPE
  - PLASTERING OF WALL IN C.M. 1:4

**AREA STATEMENT**

LAND EXTENT	218.1352 M.
CAR PARKING (Non FSI)	36.71 SQ.M.
OPEN TO SKY (Non FSI)	18.07 SQ.M.
GROUND FLOOR	91.07 SQ.M.
FIRST FLOOR	138.28 SQ.M.
SECOND FLOOR	55.76 SQ.M.
TOTAL	285.1150 M.

UNCL. COMMON AREA: 3

PROVIDED F.S.I. 1.30

PLOT COVERAGE 63.39%

CAR PARKING 2 Nos.

**COLOR INDEX**

PROPOSED	[Symbol]
SITE BOUNDARY	[Symbol]
ROAD	[Symbol]

SUB DIVISION APPROVAL NO. SD/870/04 DATED 25.01.05 FOR PLOT A FOR RESIDENTIAL PURPOSE AT DOOR NO. 7 NORTH GOPALAPURAM, 1st STREET CHENNAI-600 014, MYLAPORE VILLAGE IN R.S. NO.86/10 BLOCK NO.4, DIVISION-112, ZONE-VII.

**AREA STATEMENT**

TOTAL PLOT AREA	482350FT	448.0530 M.
PLOT A	235050FT	218.1350 M.

PLAN SHOWING THE PROPOSED RESIDENTIAL APARTMENTS AT DOOR NO. 7 NORTH GOPALAPURAM, 1st STREET CHENNAI-600 014, MYLAPORE VILLAGE IN R.S. NO.86/10 BLOCK NO.4, DIVISION-112, ZONE-VII.

DRAWN BY: P.C. SCALE: 1:100


NOTE: ALL MEASUREMENTS ARE IN FEET & METRIC.

SPE. CLM GROUND FLOOR PLAN, STILT & FIRST FLOOR PLAN, TERRACE FLOOR PLAN, ELEVATION & SECTION


OWNER'S SIGNATURE

LICENSED SURVEYOR


**S. ATHIYANAN, B.E.,**  
 CHAR. ENGR. ENGINEER,  
 Class I Licensed Surveyor No. 188  
 C. position of Chennai  
 5, Nallur Street, T. Nagar,  
 Chennai-17. Ph: 2816664,  
 Mobile: 91038440.

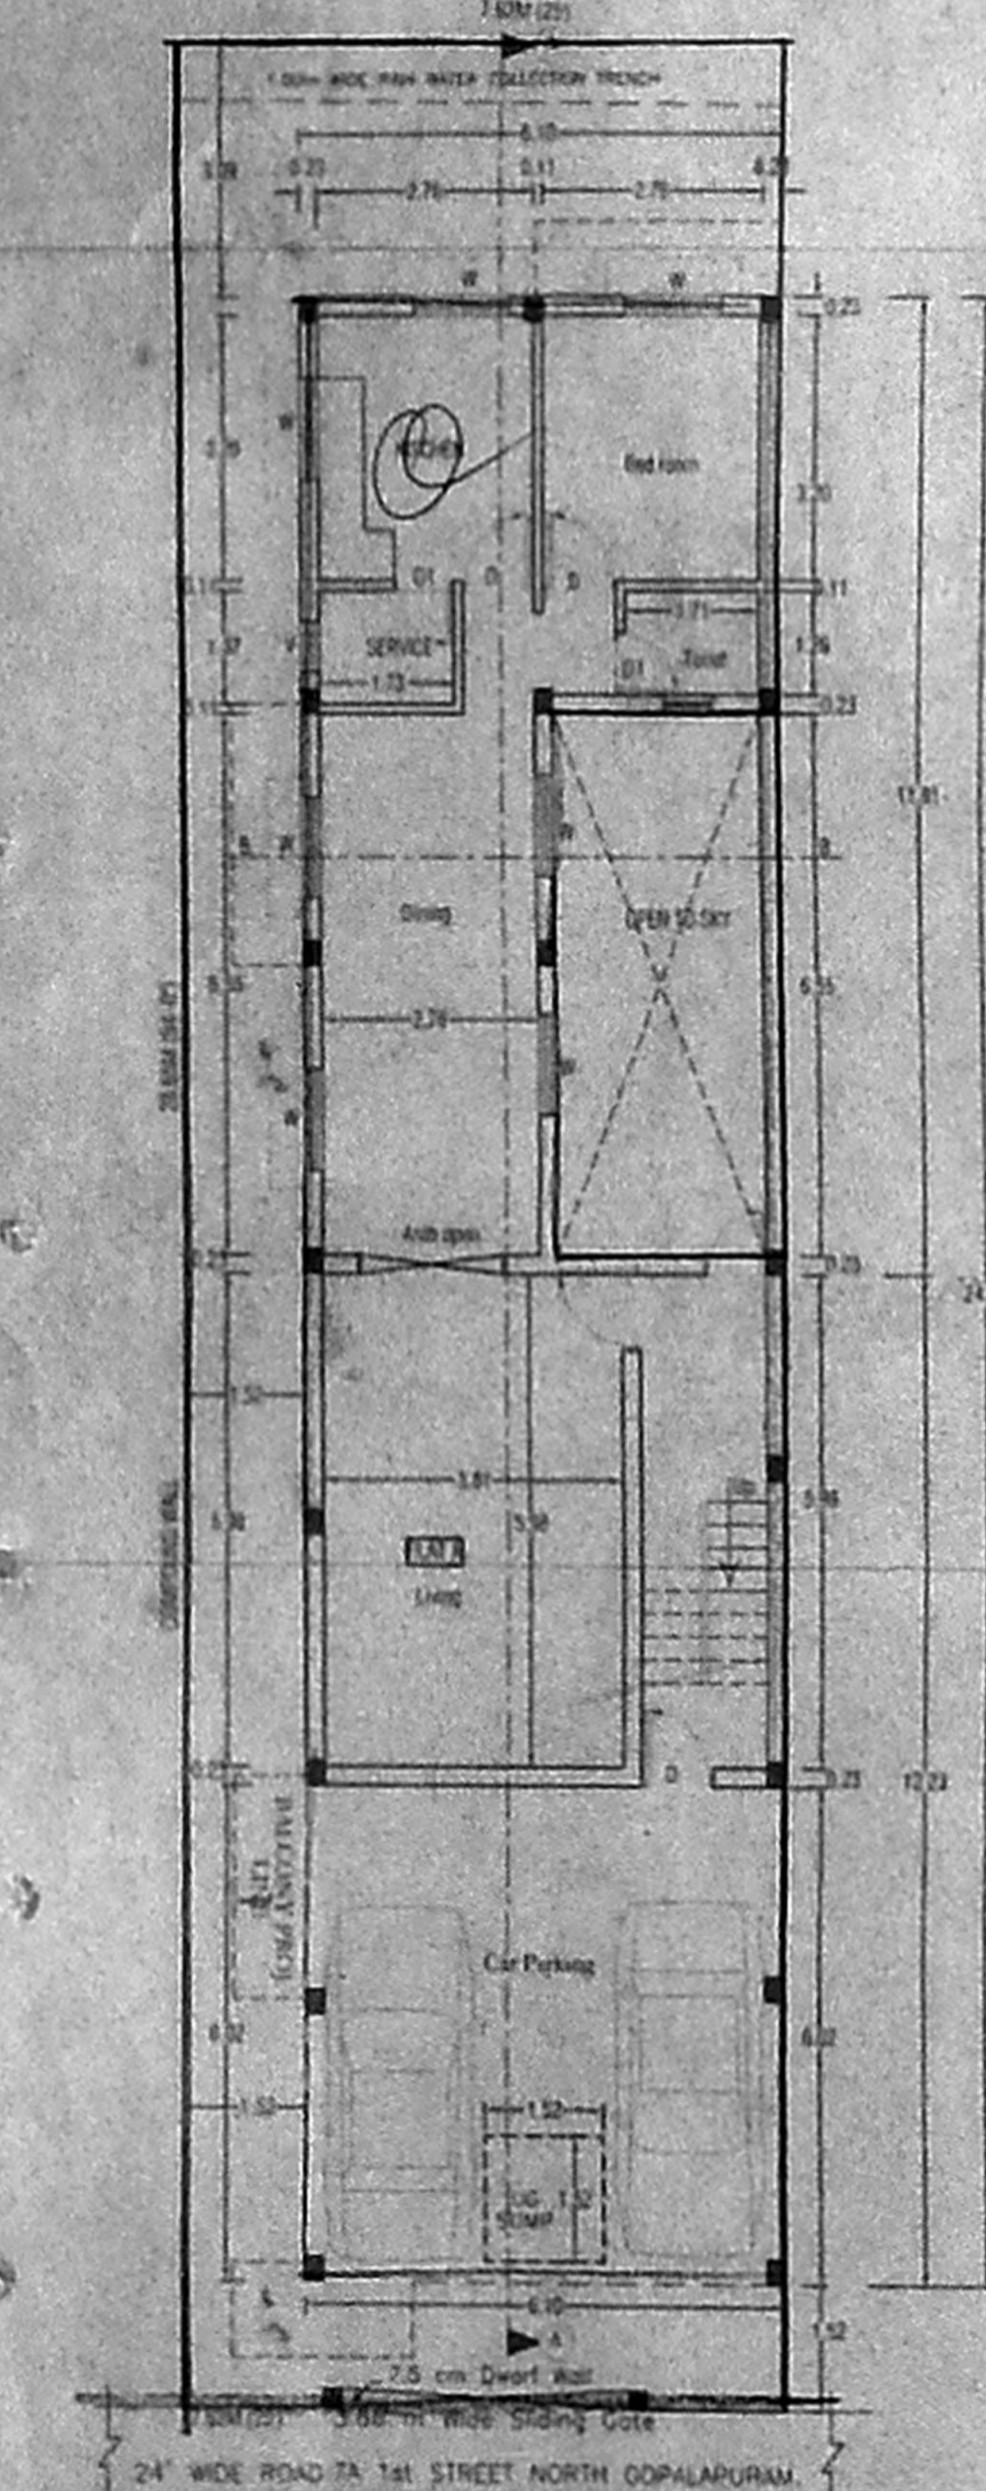


SITE/STILT/GROUND FLOOR PLAN

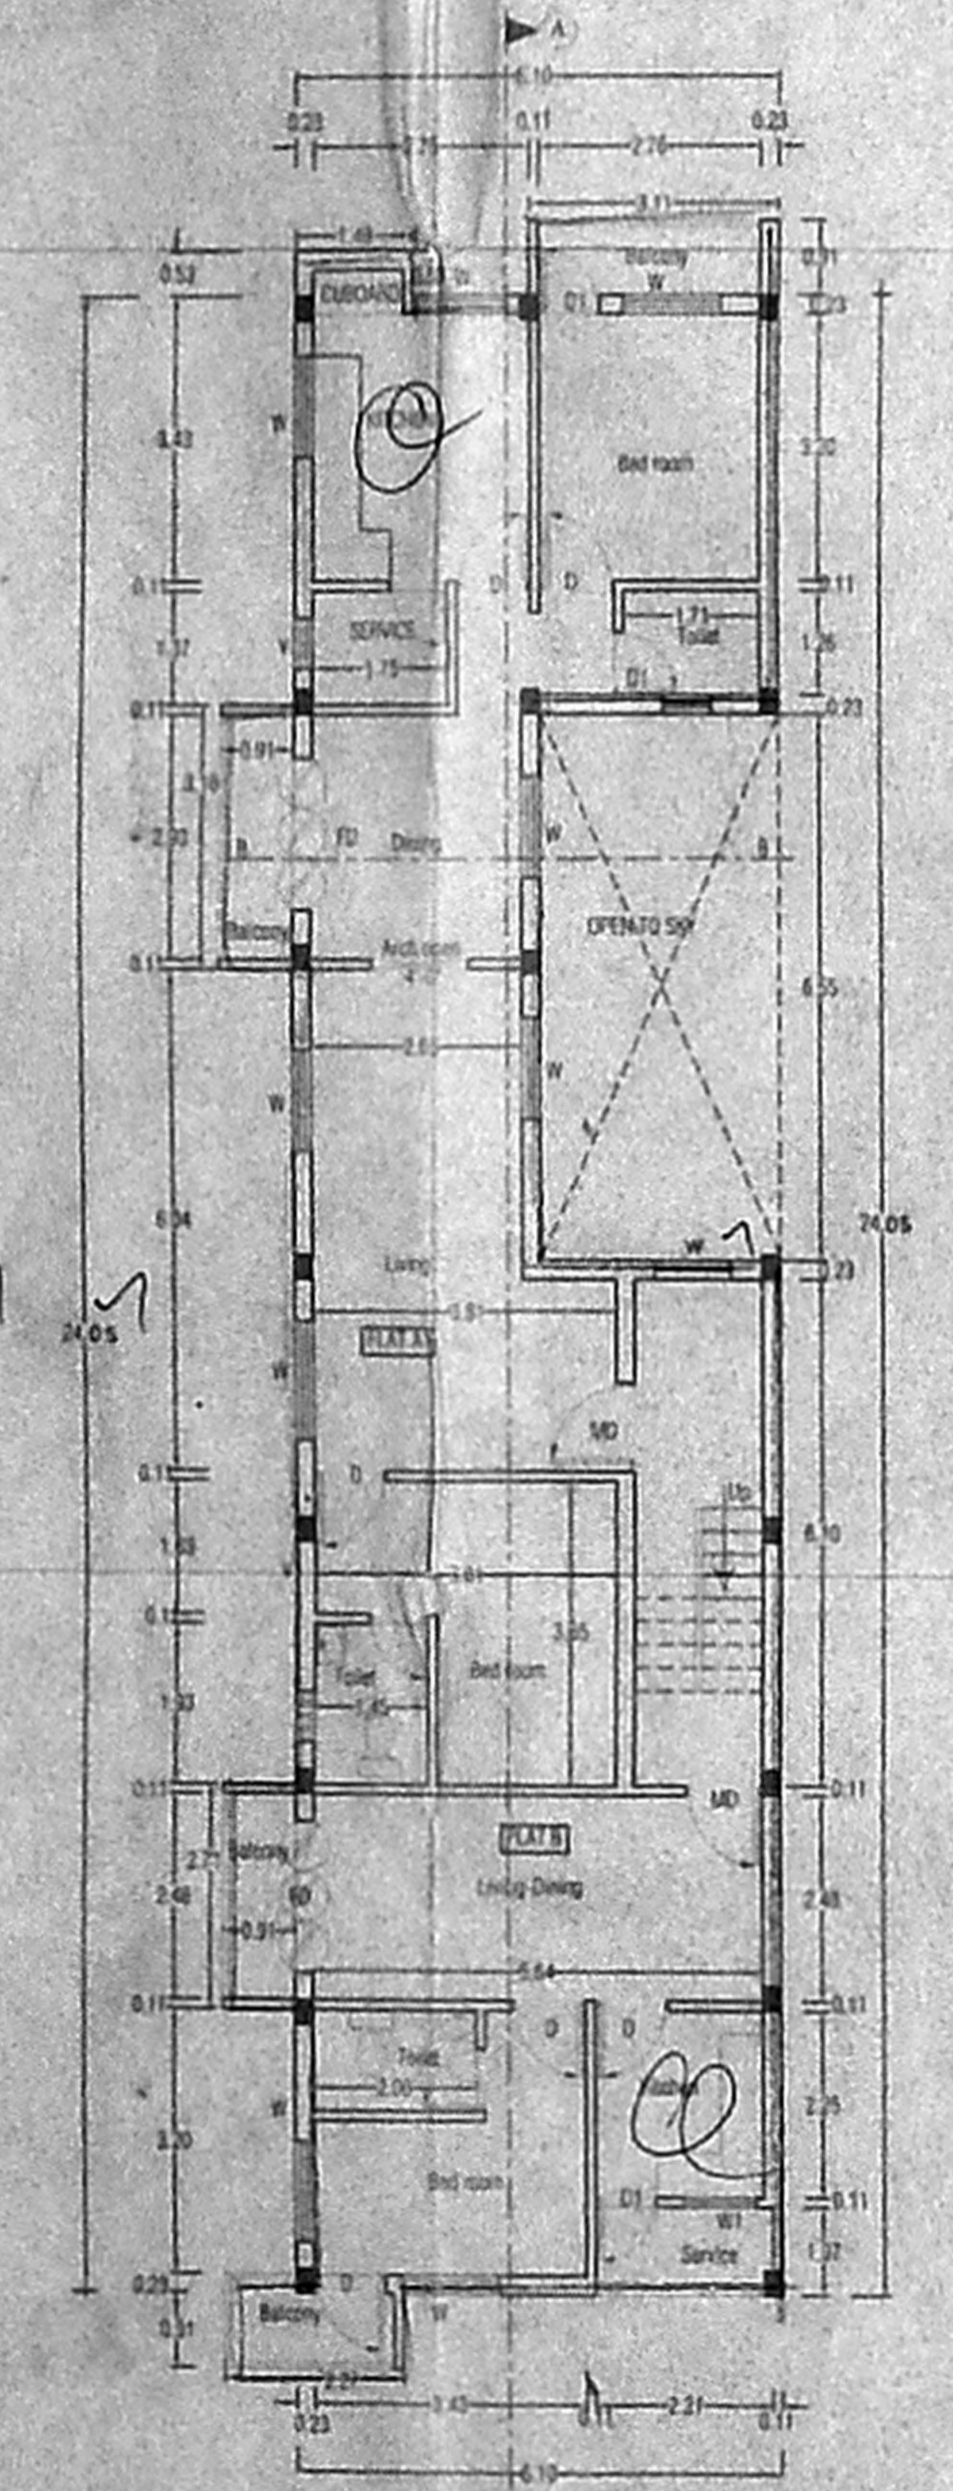


FIRST FLOOR PLAN

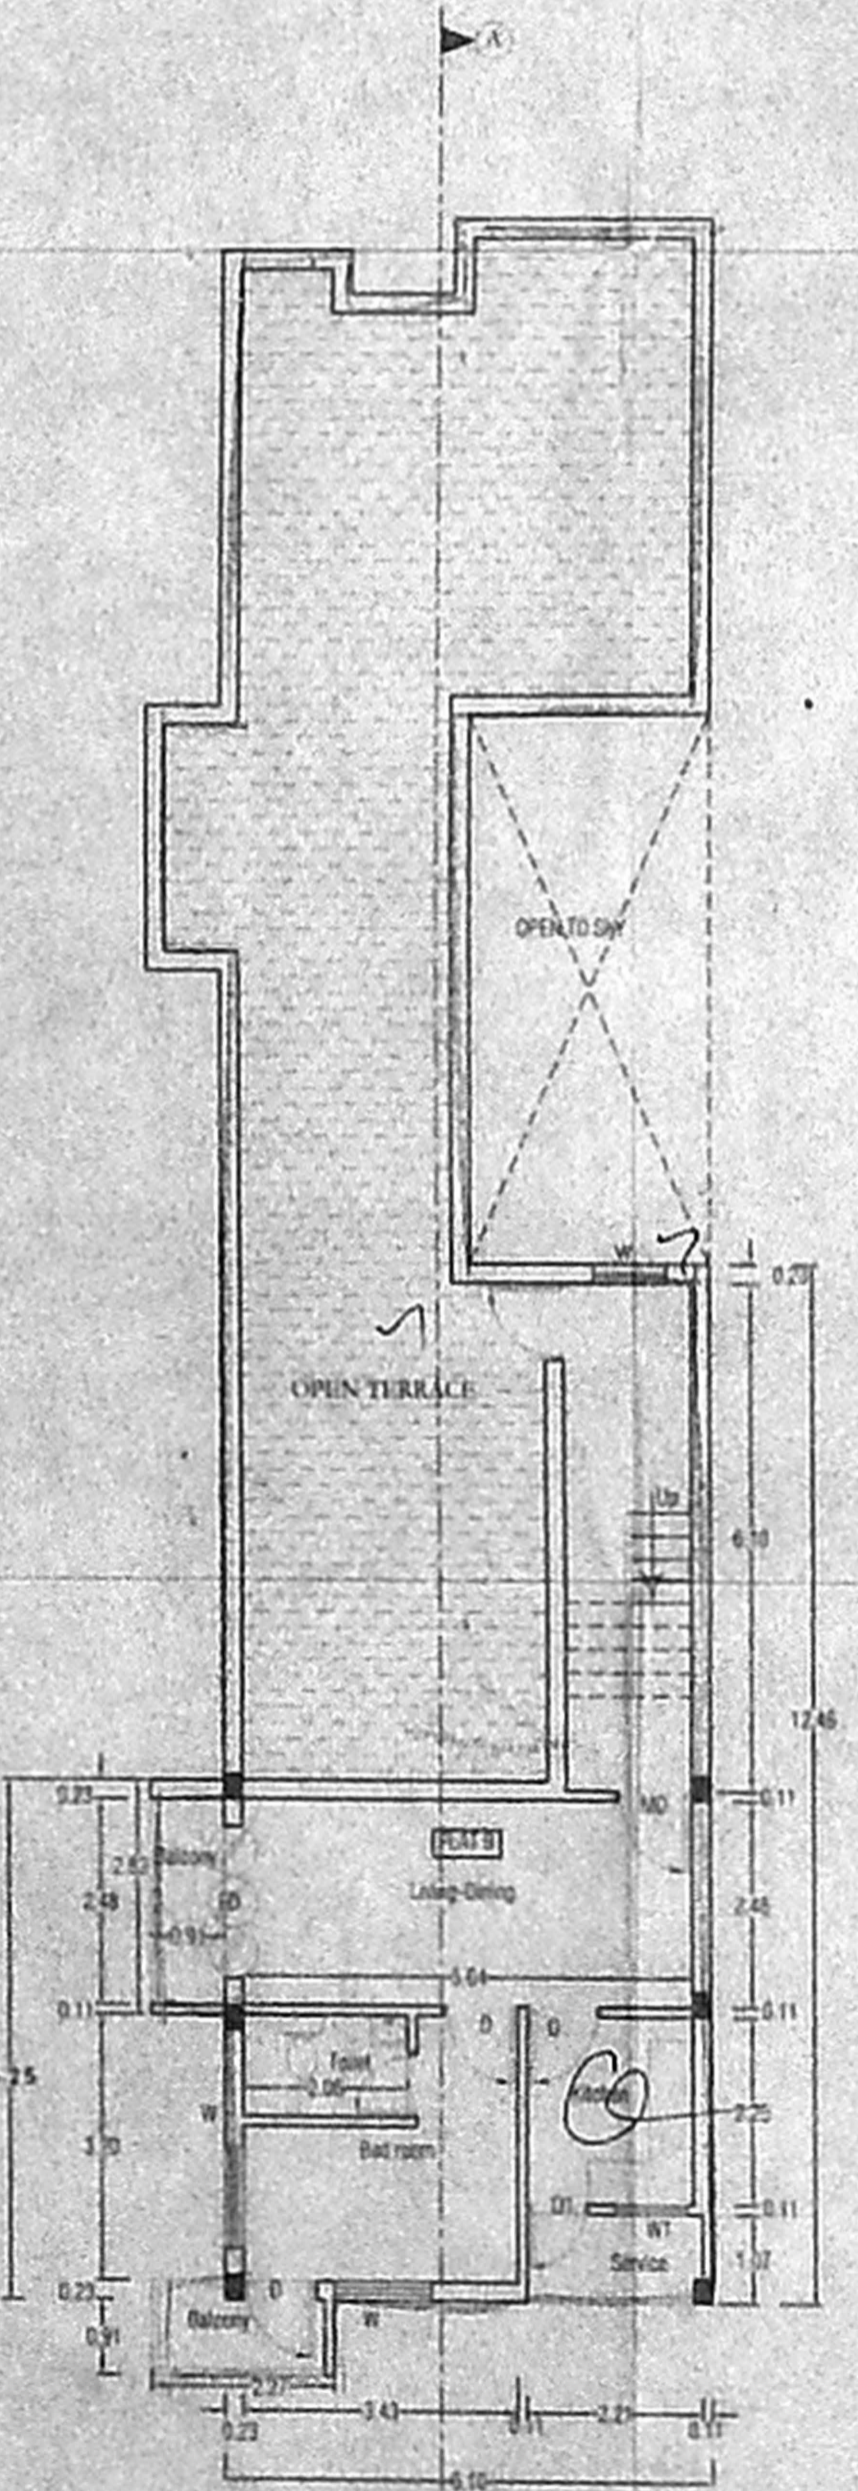


SECOND FLOOR PLAN (PART)

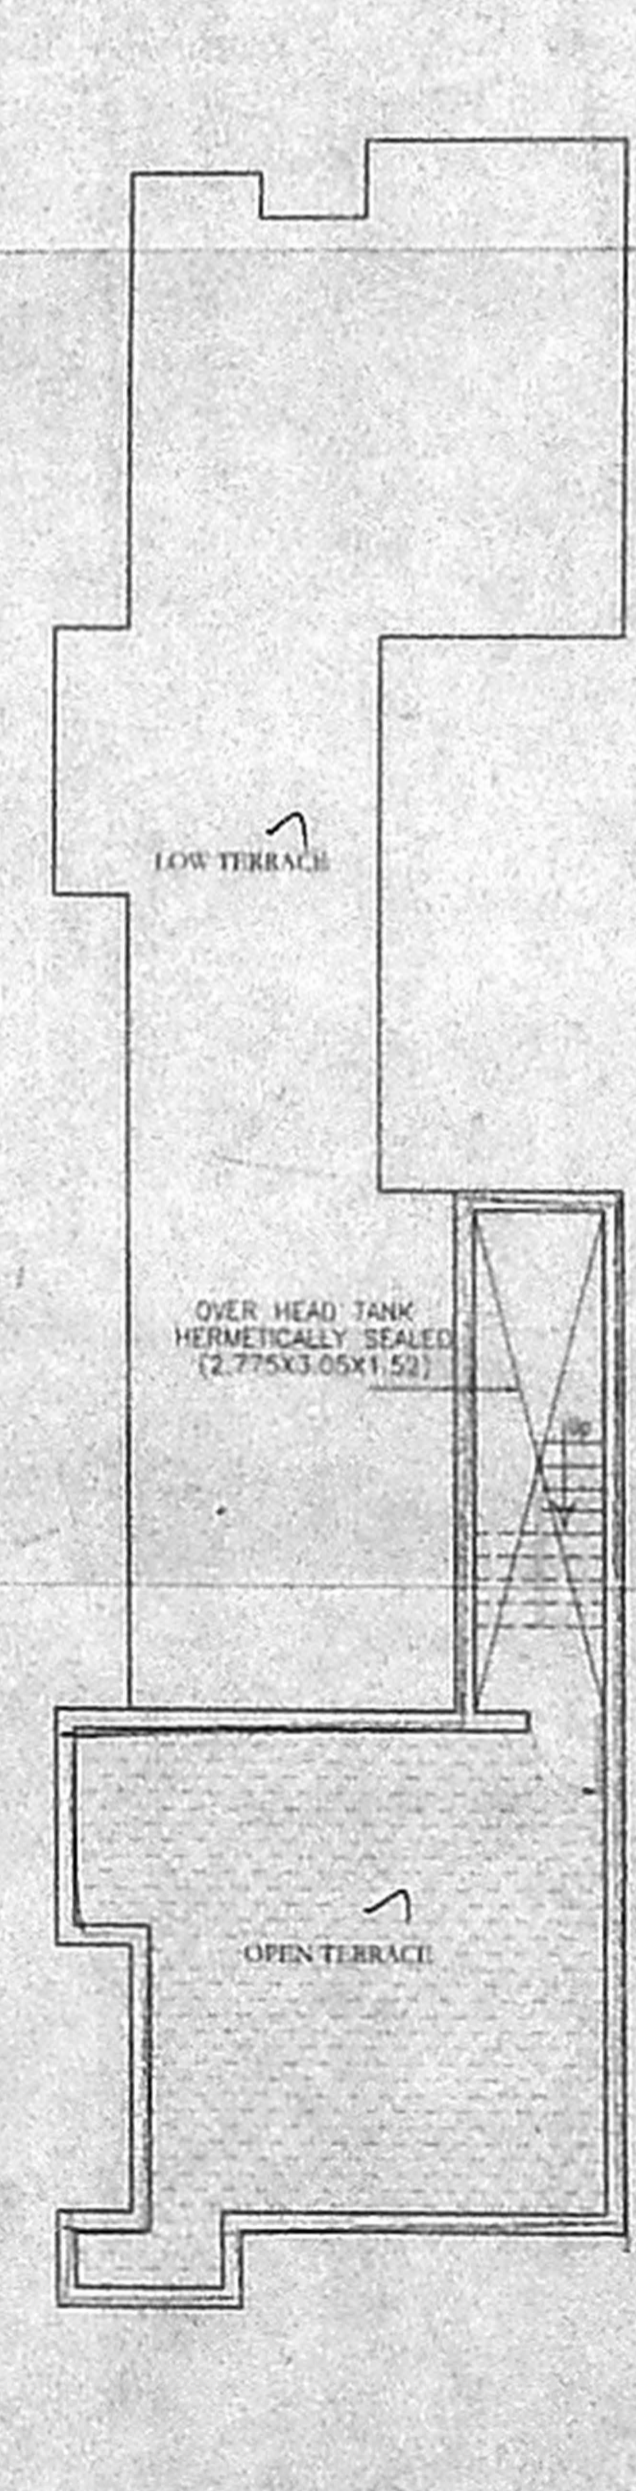


TERRACE FLOOR PLAN

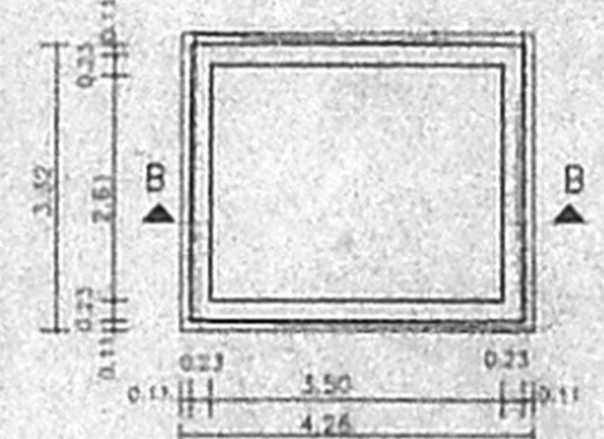


PLAN OF U.G. SUMP  
(CAPACITY = 2000 L)

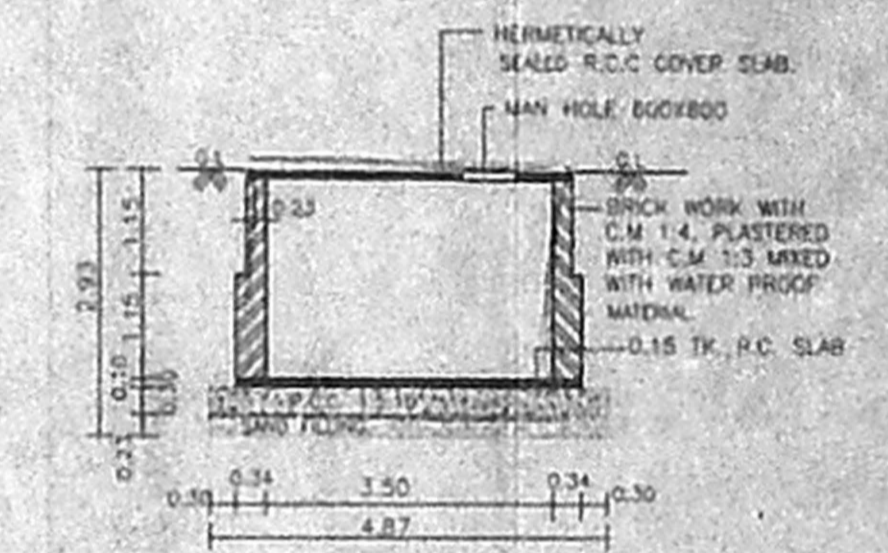


SECTION BB

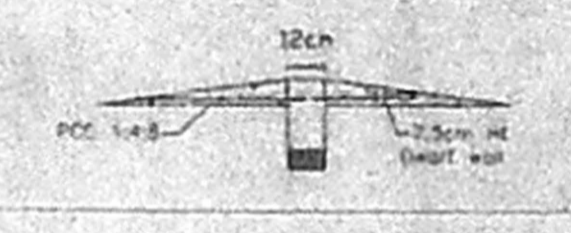


DETAILS OF DWARF WALL

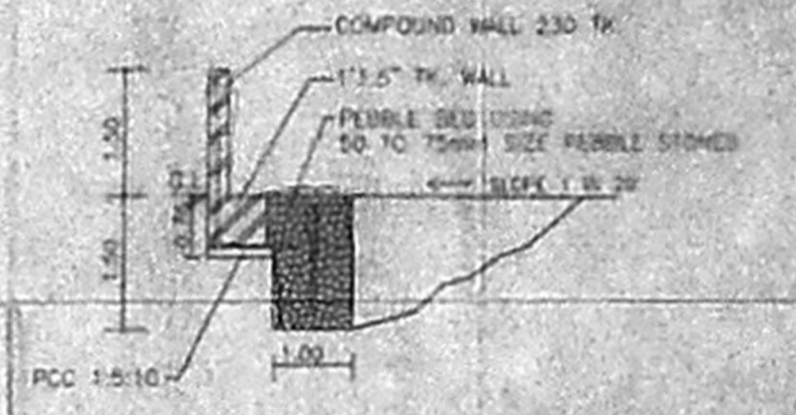

RAIN WATER COLLECTION TRENCH  
(SCALE: 1:50)

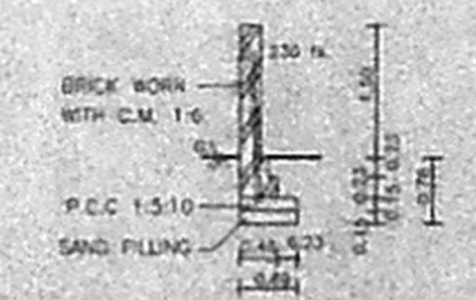

SECTION OF COMPOUND WALL  
(SCALE: 1:50)

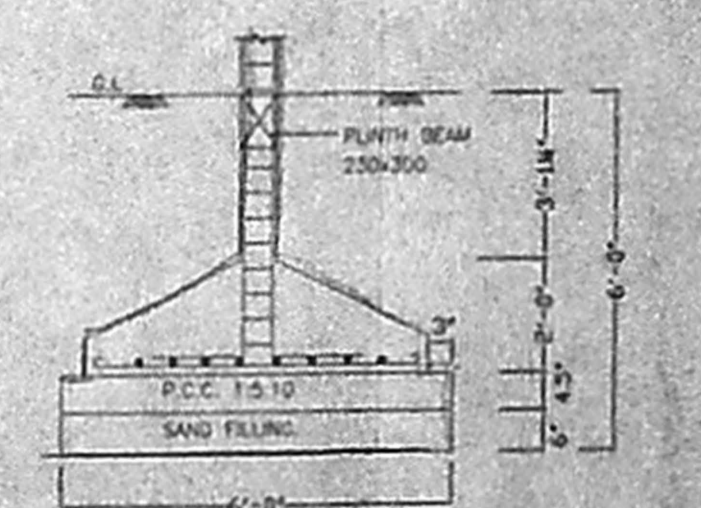

FOUNDATION DETAILS  
(SCALE: 1:50)