



PLAN SHOWING THE PROPOSED CONSTRUCTION OF A RESIDENTIAL BUILDING AT PLOT NO: 23/5, APPARSAMY KOIL STREET IN S.NO: 102/2A/1B(PART) OF THIRUVOTTIYUR VILLAGE, THIRUVOTTIYUR MUNICIPAL LIMIT, CHENNAI-19. (T.S.NO: 79/6, WARD NO: I, BLOCKS NO: 14) 65x48

SCALE 1"=8'0" (1:100)

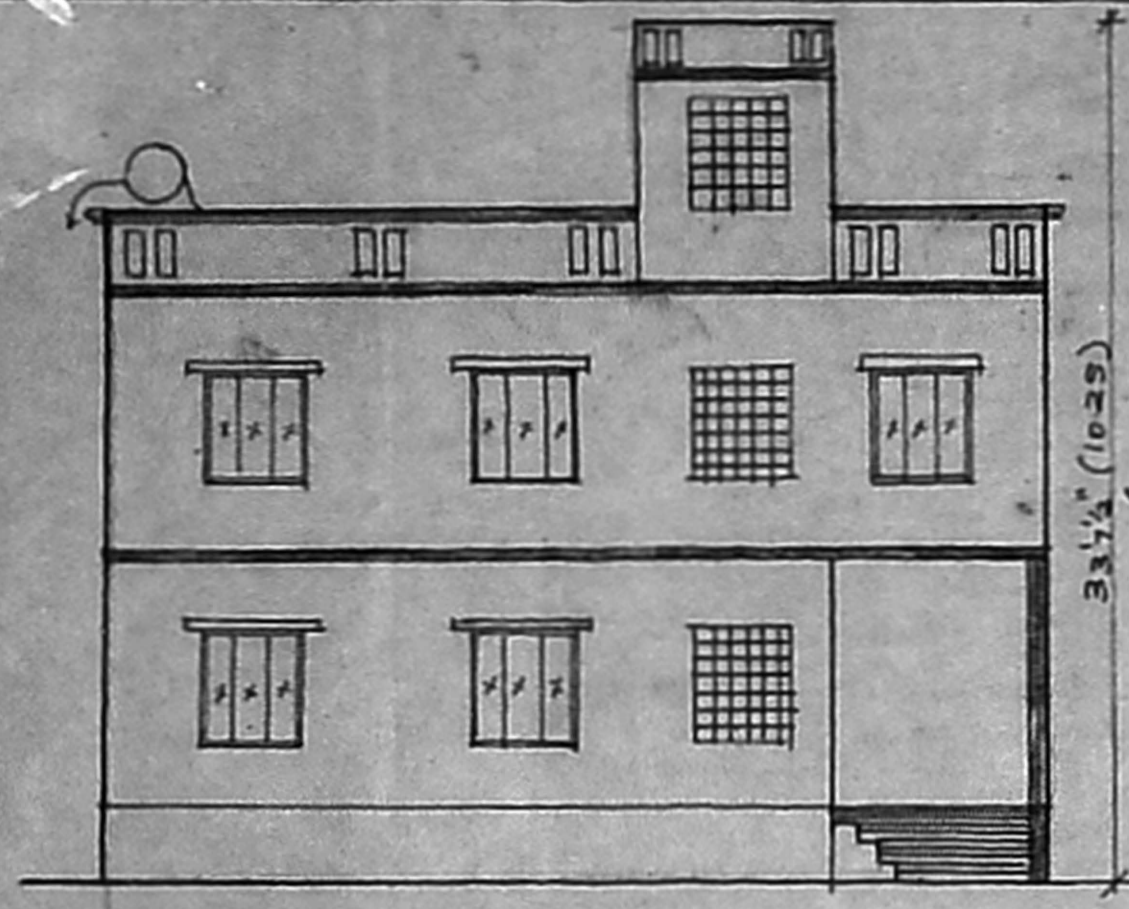


ELEVATION

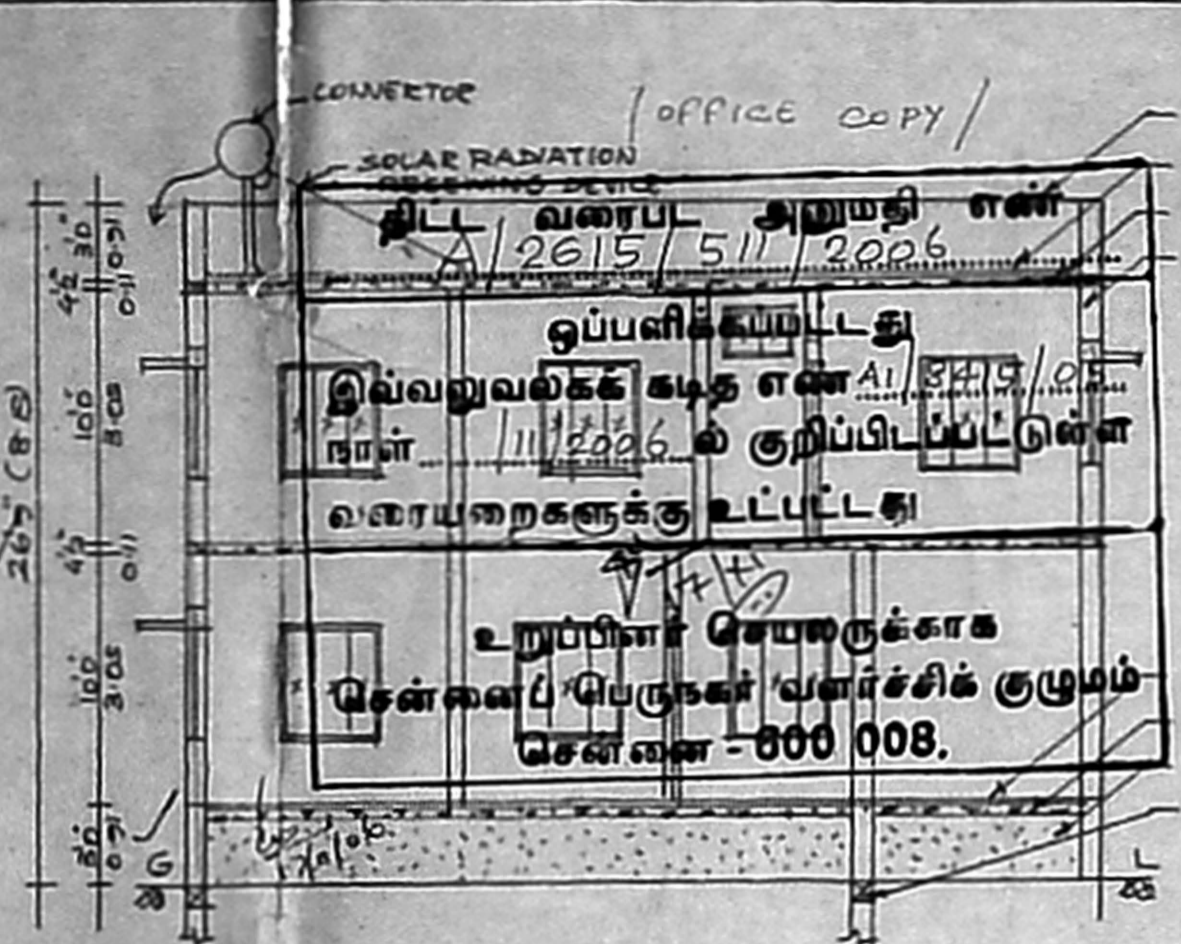


SECTION ON A-B

FLOOR FINISH WITH SPARTES  
P.C.C. 1:4:8  
SAND FILLING  
PLINTH BEAM 9"x9"

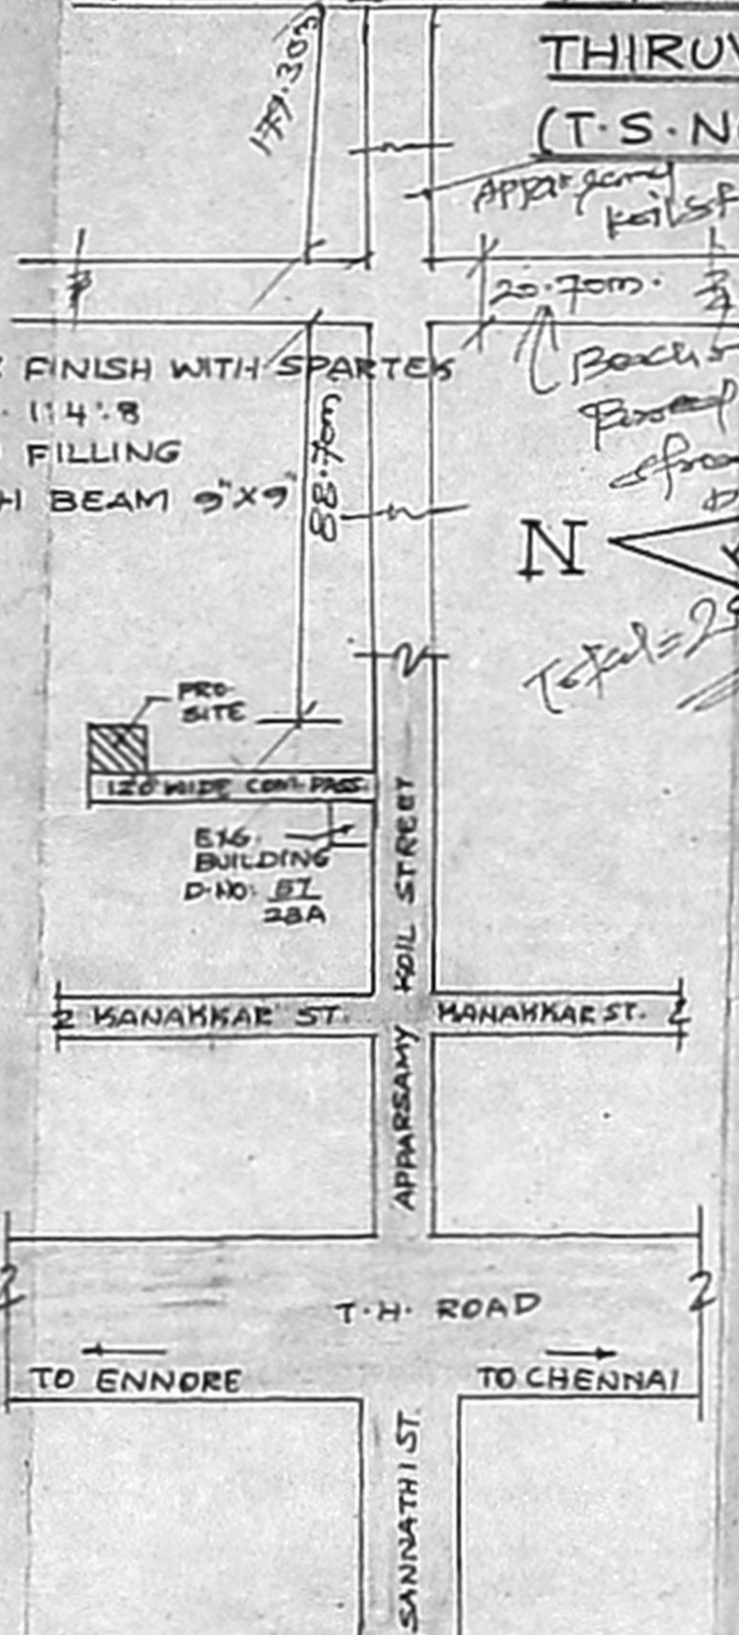


KEY PLAN (N-T.S)


Handwritten notes and specifications including 'CMDA "A" CHANNEL', 'C.No. A/2415/05', and 'D.P.'.

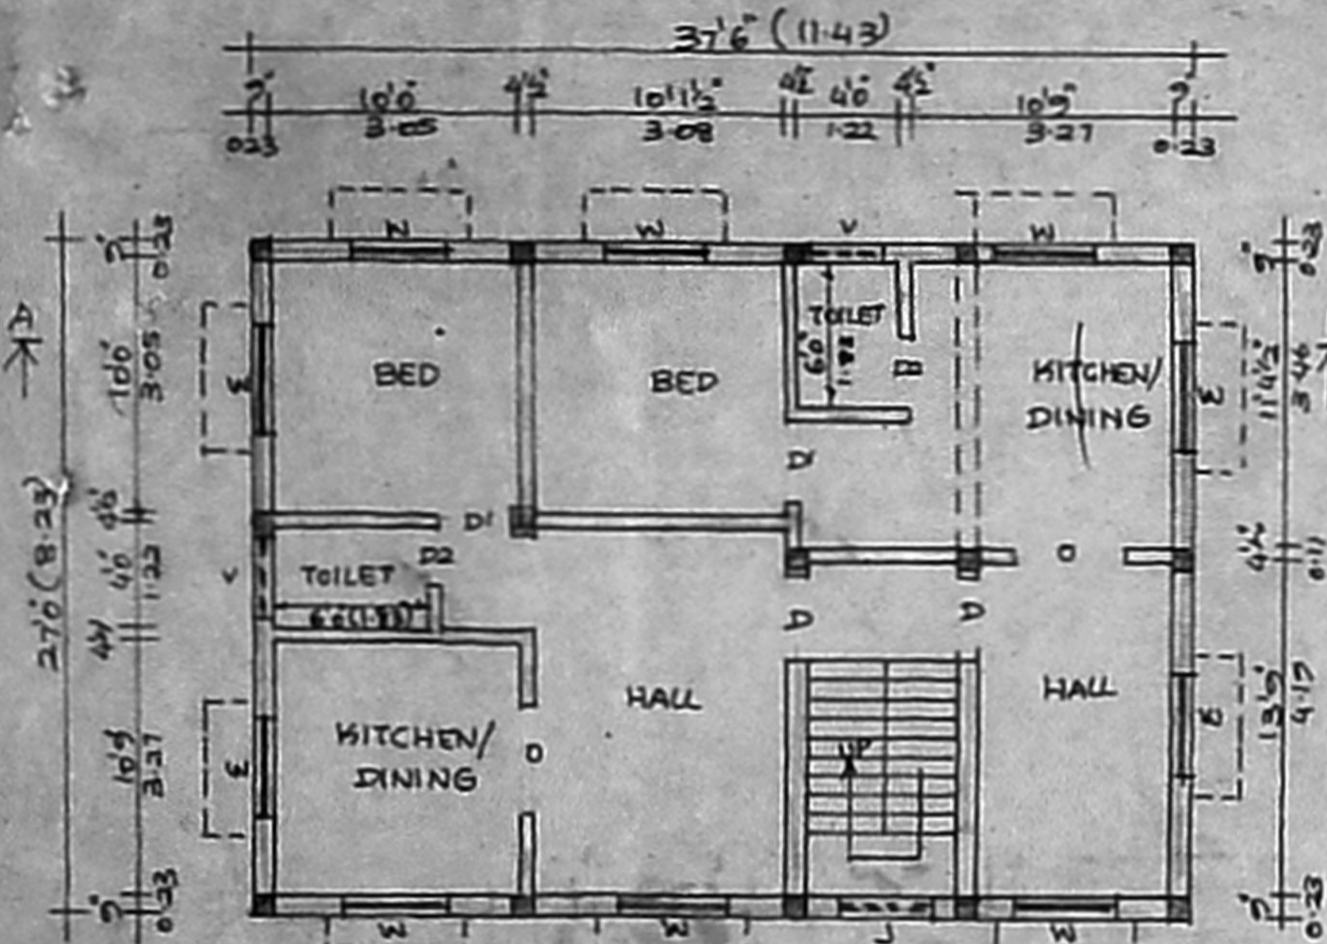


FIRST FLOOR PLAN

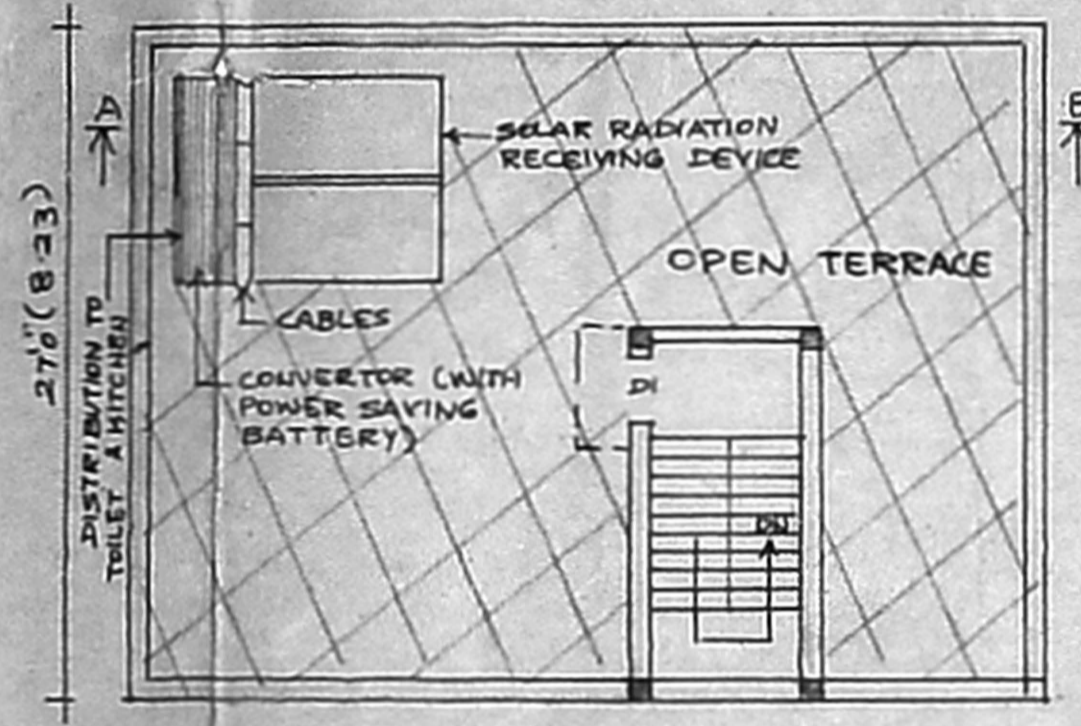


TERRACE FLOOR PLAN

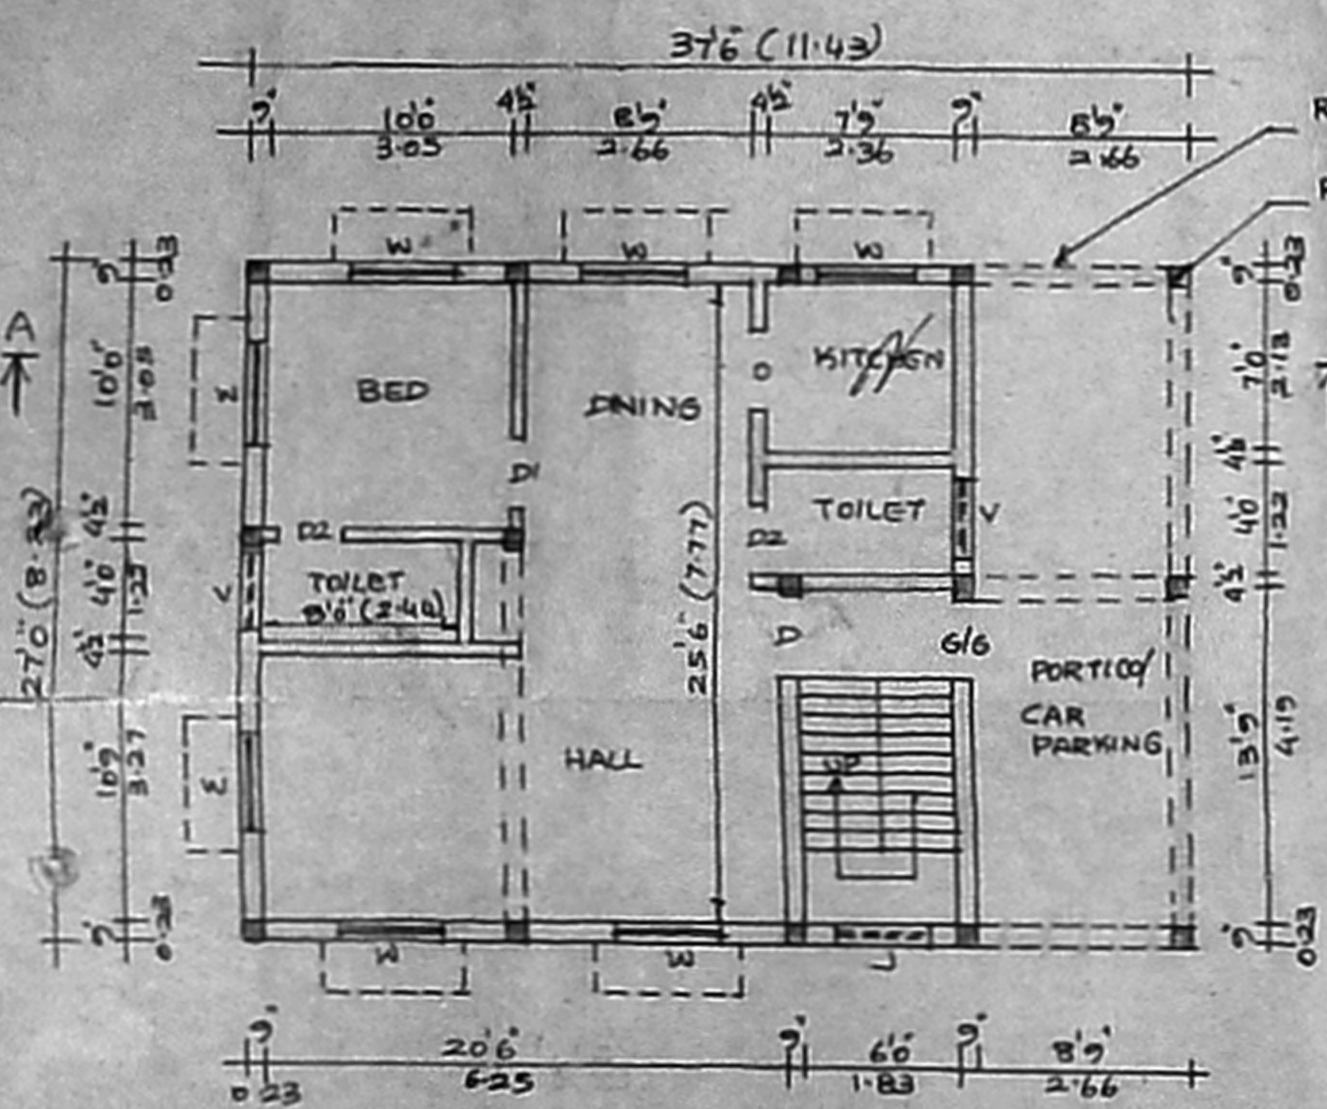


GROUND FLOOR PLAN

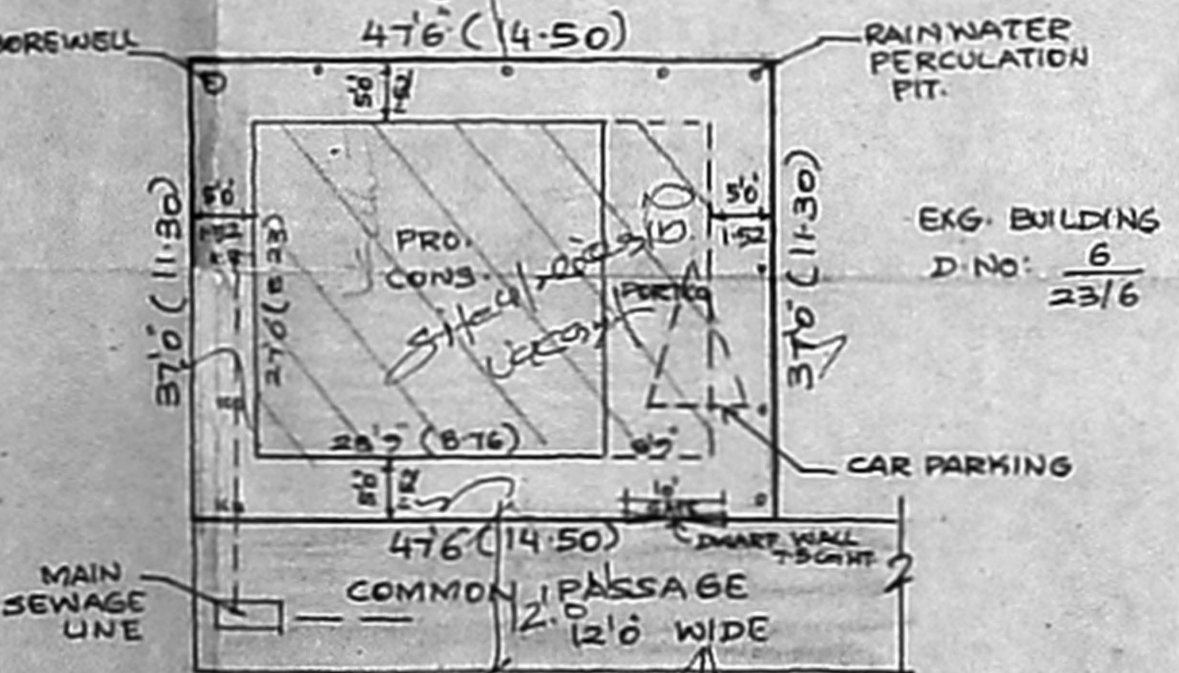

SITE PLAN SCALE 1"=16'0" (1:200)

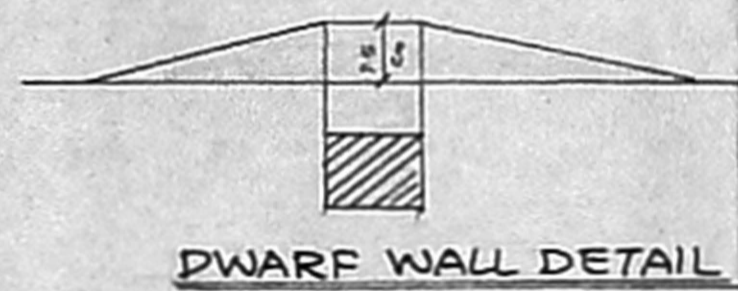


DWARF WALL DETAIL

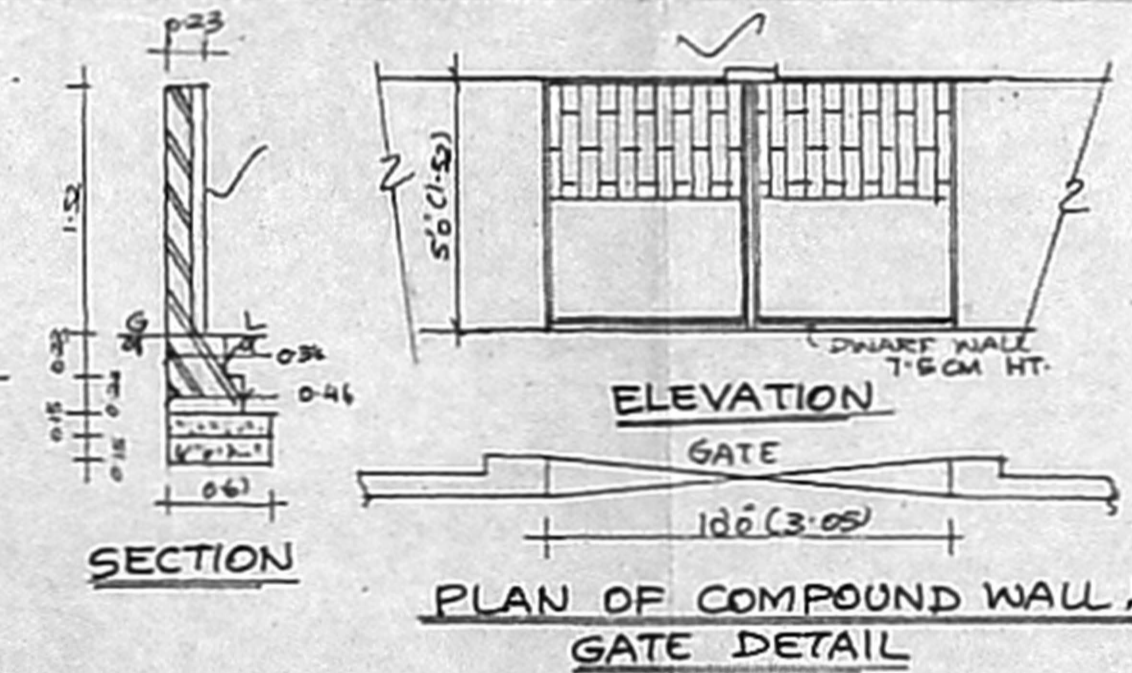


ELEVATION

PLAN OF COMPOUND WALL & GATE DETAIL

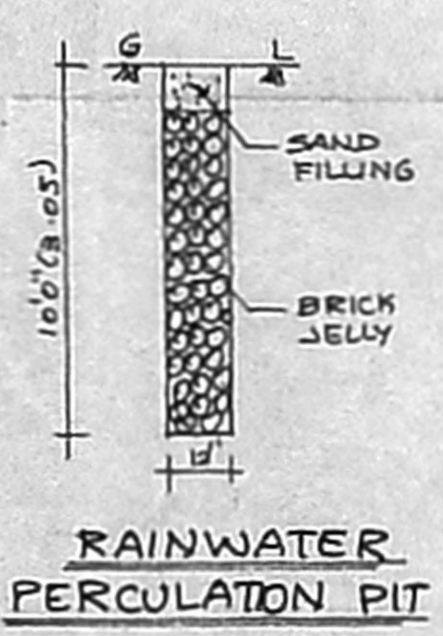

RAINWATER PERCOLATION PIT

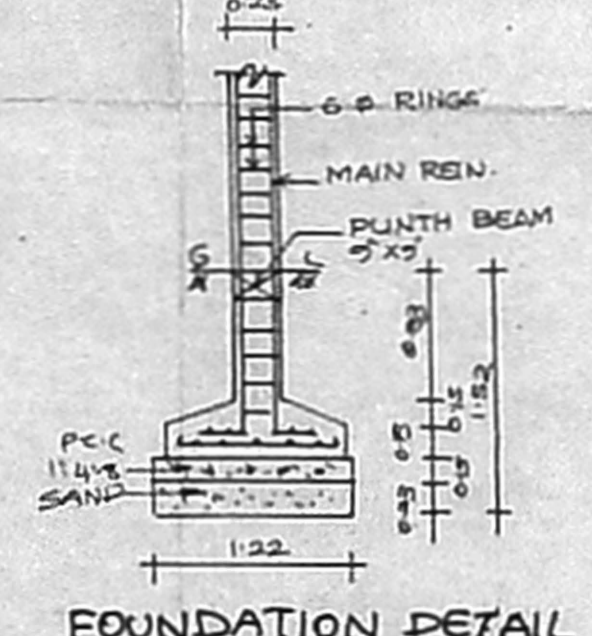

FOUNDATION DETAIL

JOINERY DETAIL	FEET	METRE
DOOR D1/46	3'3" x 7'0"	1.00 x 2.13
" D1	3'0" x 7'0"	0.91 x 2.13
" D2	2'6" x 7'0"	0.76 x 2.13
WINDOW W	4'0" x 4'6"	1.22 x 1.37
VENTILATOR V	3'0" x 2'6"	0.91 x 0.76
JOINT J	4'0" x 4'6"	1.22 x 1.37

AREA STATEMENT	SQFT	SQMT
SITE AREA	1757.50	163.33
PRO. GF AREA	1012.50	94.09
PRO. FF AREA	1012.50	94.09
PLOT COVERAGE	58%	
F.S.I	1.15	

TREAD-0.25, RISE-0.175, WIDTH-0.91  
 PROPOSED   
 BOUNDARY   
 ROAD

NOTE:-  
 1. ALL MEASUREMENTS ARE IN FEET & METRE.  
 2. SITE PLAN MEASUREMENTS REFER TO AS PER TOWN SURVEY FIELD REGISTER EXTRACT COPY.

S. Muruga  
 Licensed Surveyor  
 Thiruvottiyur Municipality  
 Madhavaram Municipality  
 Off. 188, T. H. Rd., M-19,  
 East 6-D, Amalgated Ist. St.  
 Thiruvottiyur, Chennai-19  
 OWNER  
 LICENSED SURVEYOR