

PLAN SHOWING THE PROPOSED CONSTRUCTION OF A RESIDENTIAL BUILDING AT PLOT NO. 48, BALAJI NAGAR 3rd STREET, VIRUGAMBAKKAM, CHENNAI - 62.

T.S. NO. 48, BLOCK NO. 26, OF VIRUGAMBAKKAM VILLAGE, OF DIVISION NO. 66, ZONE - V.

SCALE - 1" = 8' 0" (1:100)


JOINERIES:-

D	DOOR	4' 0" X 7' 0"
D1	DOOR	3' 0" X 7' 0"
D2	DOOR	2' 6" X 7' 0"
W	WINDOW	6' 0" X 4' 6"
W1	WINDOW	4' 0" X 4' 6"
V	VENTILATOR	3' 0" X 2' 0"
F.W	FRENCH WINDOW	8' 6" X 6' 6"

AREA STATEMENT:-

	SQ. FT.	SQ. MT.
PLOT EXTENT (AS PER SITE & DOC.)	3587.50	333.40
PLOT EXTENT (AS PER PATTA)	3634.50	337.75
GROUND FLOOR	1236.50	114.80
FIRST FLOOR	2260.80	210.10
SECOND FLOOR	1249.50	116.10
TOTAL AREA	4745.60	441.00
PLOT COVERAGE	63 %	
F.S. 1	1.32	
STILT FLOOR	1087.00	101.00

COLOUR INDEX:-

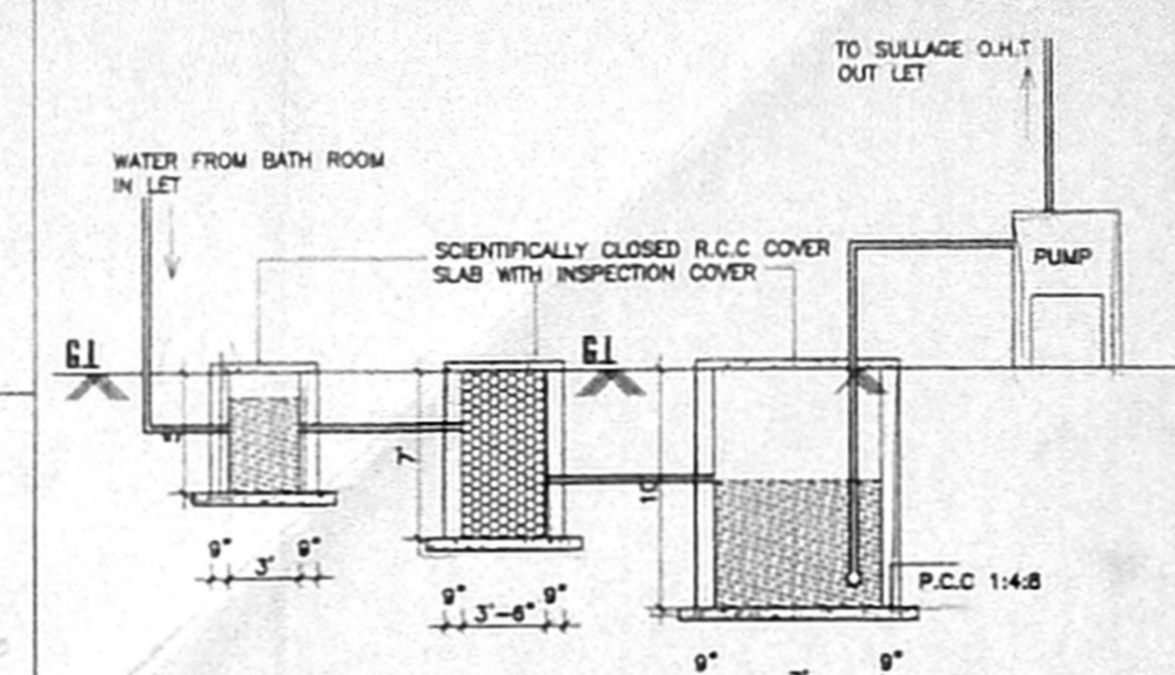



DETAILS OF SULLAGE SUMP FOR RECYCLING OF BATH ROOM WATER

OWNER:-


LICENSED SURVEYOR:-

ER. K. SELVAM,
 B.E. (Civil), AMIE., C. Eng (I), AIV.,
 CHARTERED ENGINEER & APPROVED VALUER,
 CLASS-I LICENSED SURVEYOR,
 Reg No: 600/30/2005,
 DOOR No: 11/250, 11th BLOCK,
 GAPPALU EAST, CHENNAI-600 037,
 (NEAR MGR ADARSH SCHOOL)
 PHONE No: 26562050
 CELL No: 9841282050

97X62

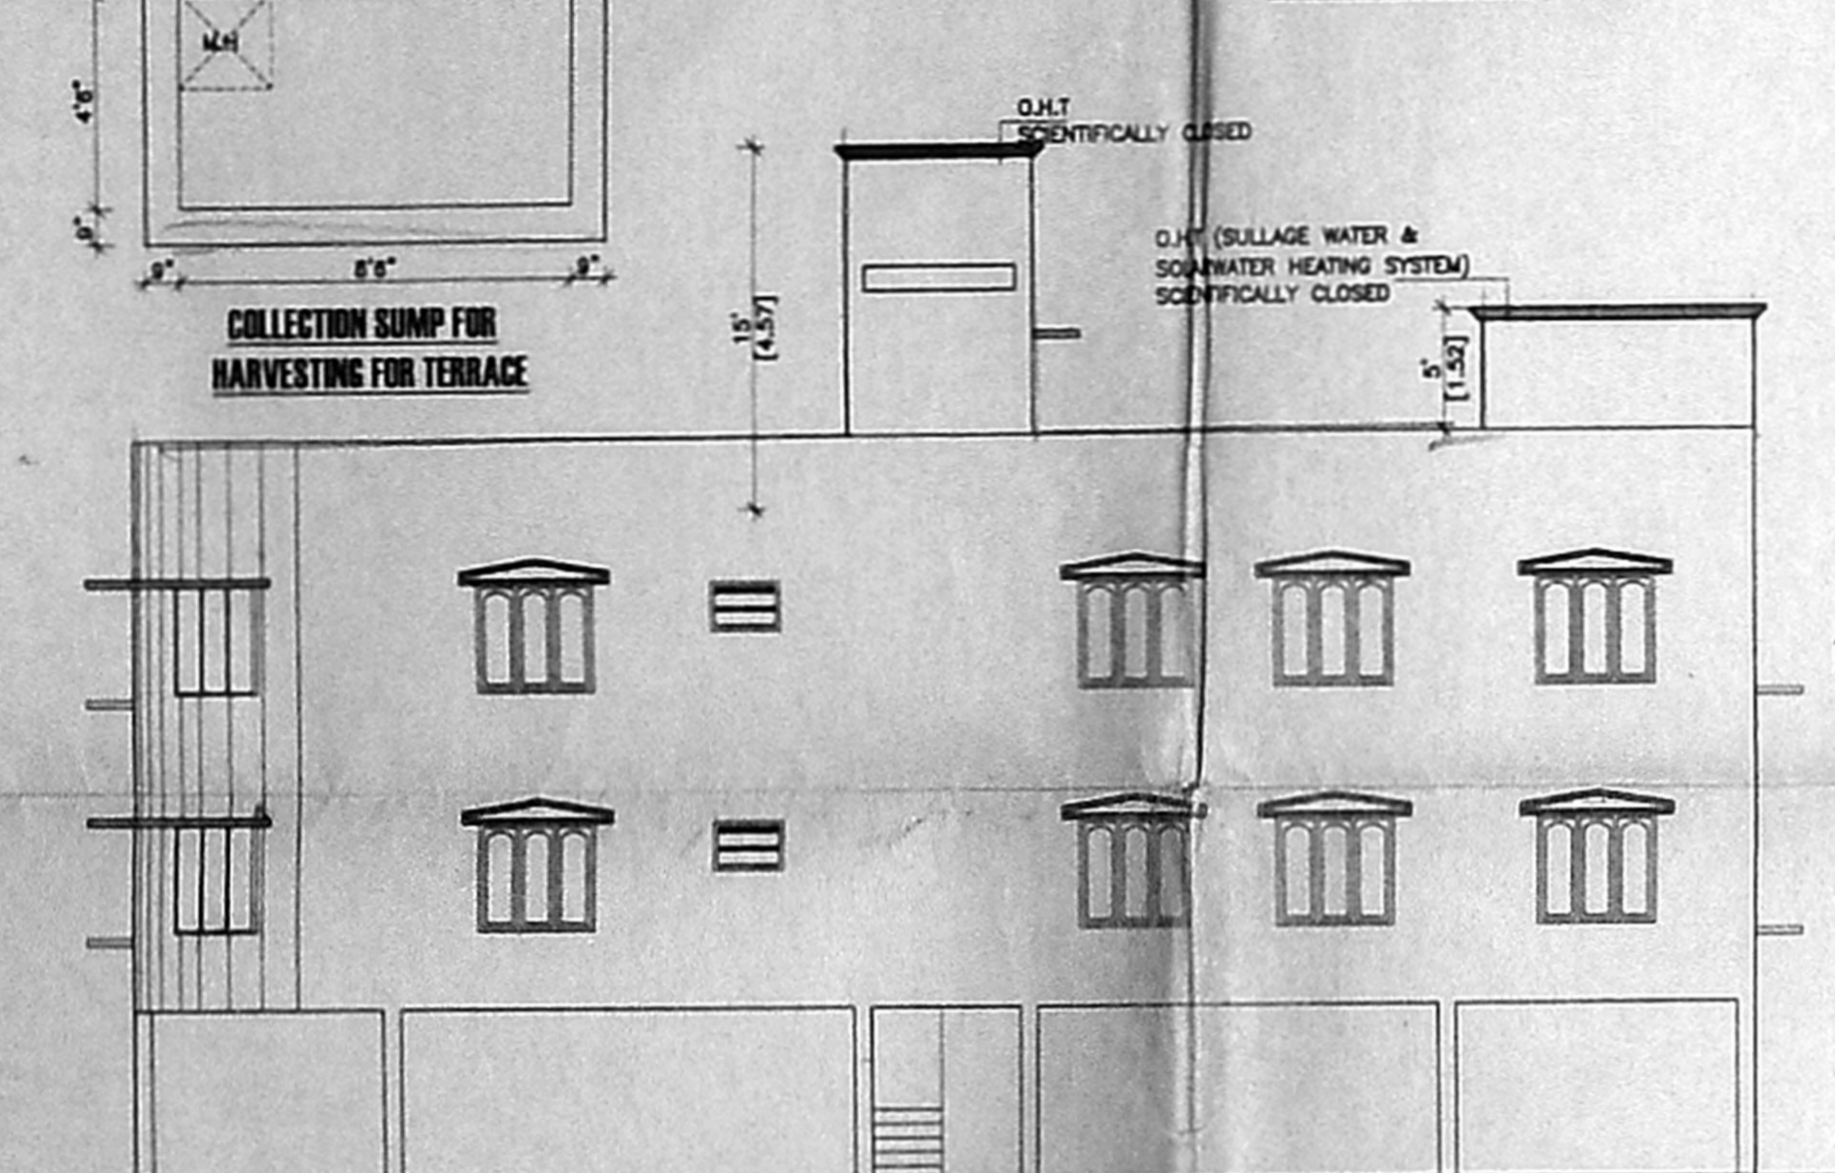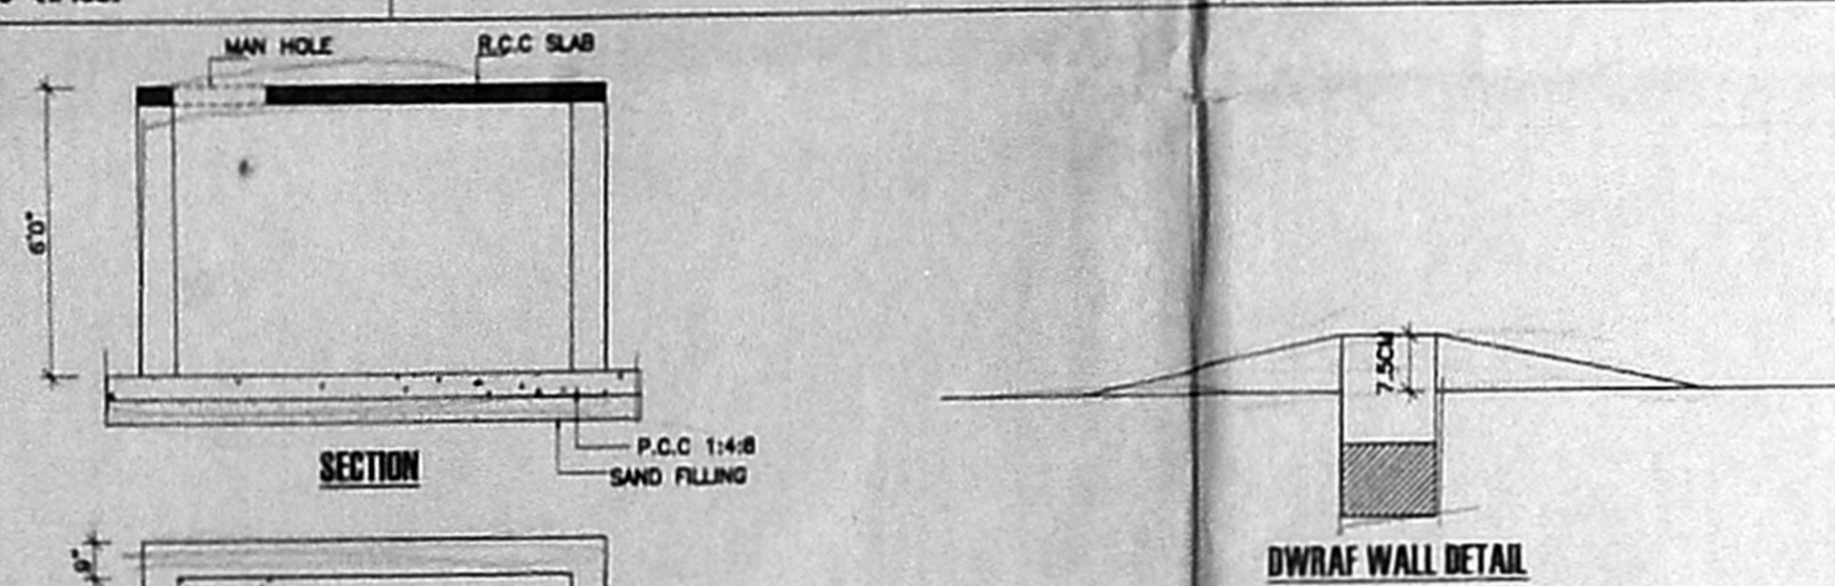


ELEVATION

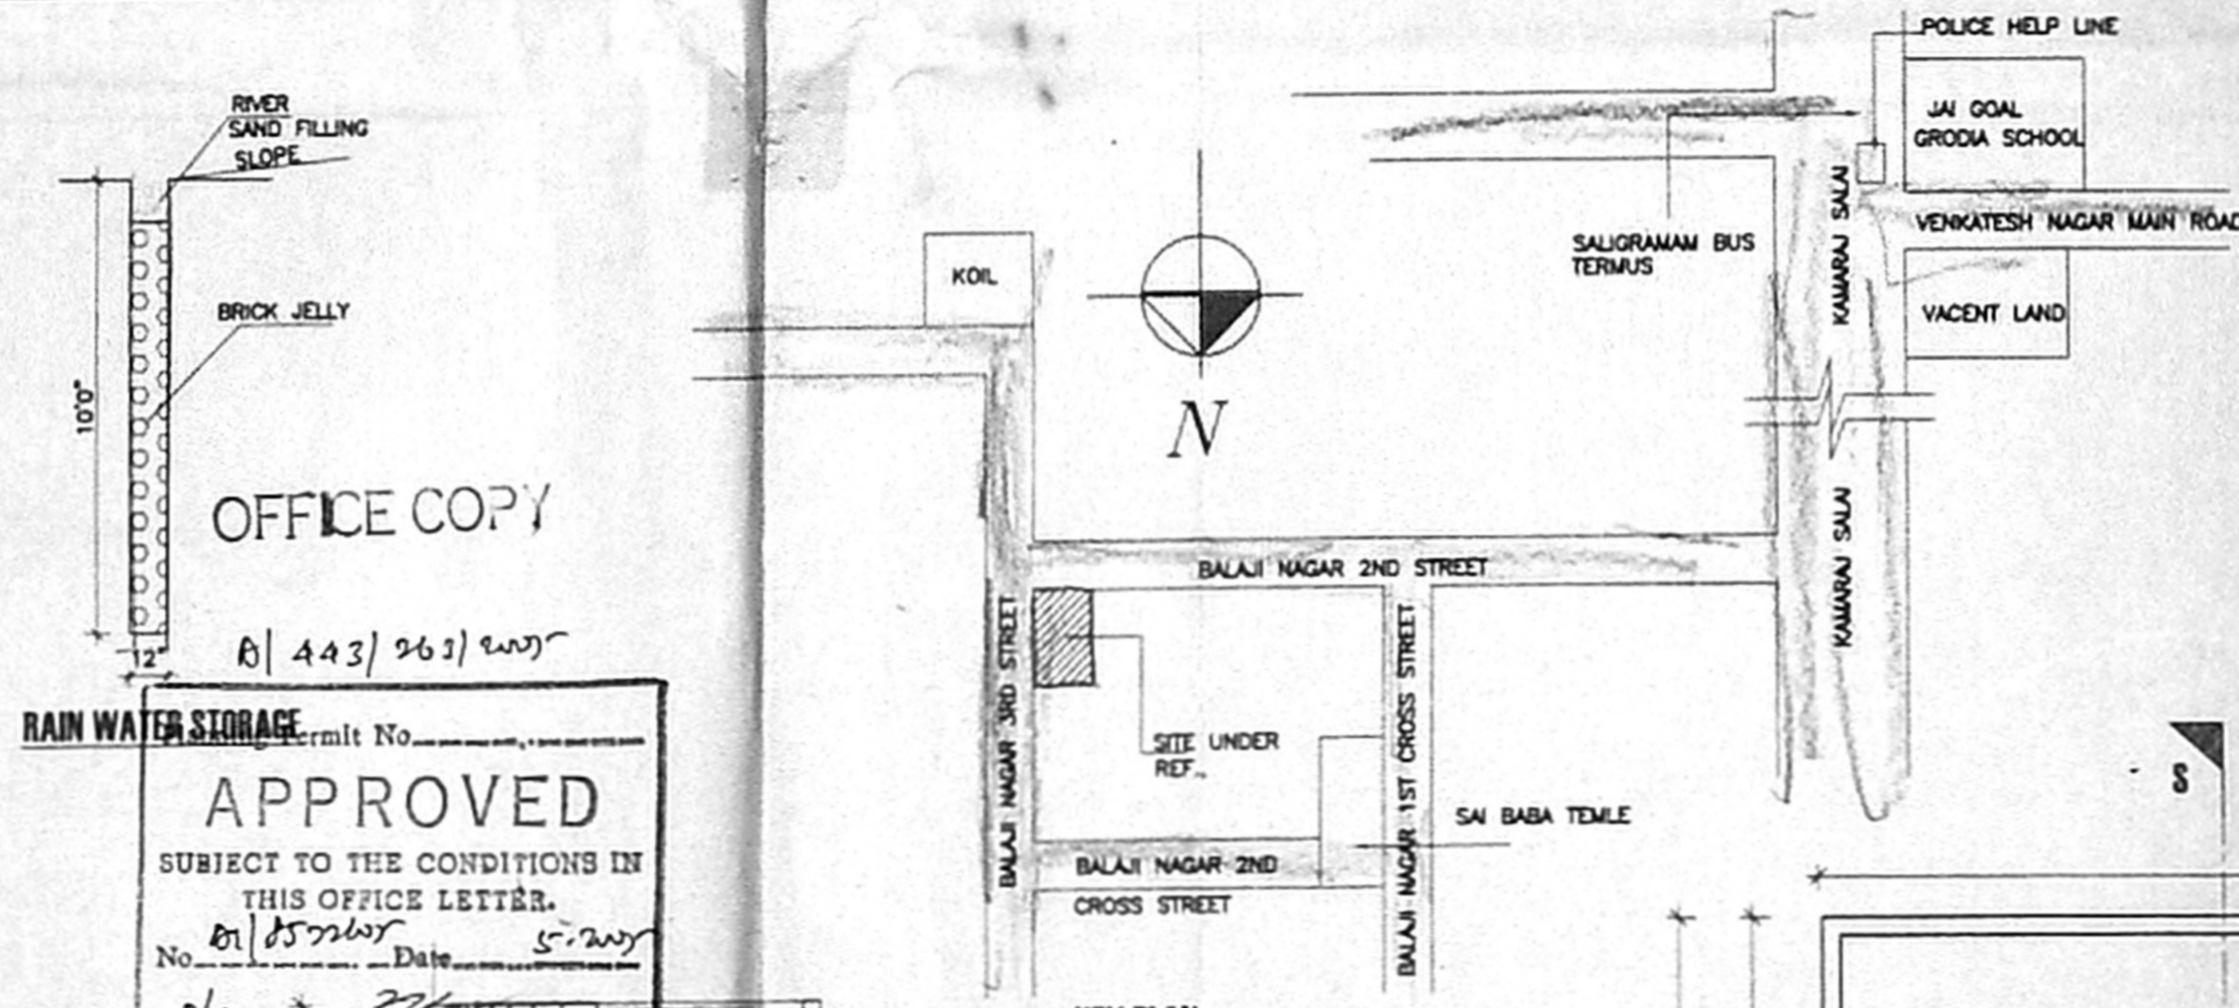


KEY PLAN


OFFICE COPY
 RAIN WATER STORAGE Permit No. B/443/263/2007
 APPROVED
 SUBJECT TO THE CONDITIONS IN THIS OFFICE LETTER.
 No. 81/85/2007 Date 5/2/2007
 FOR MEMBER SECRETARY
 CHENNAI METROPOLITAN
 DEVELOPMENT AUTHORITY
 CHENNAI - 600 008.

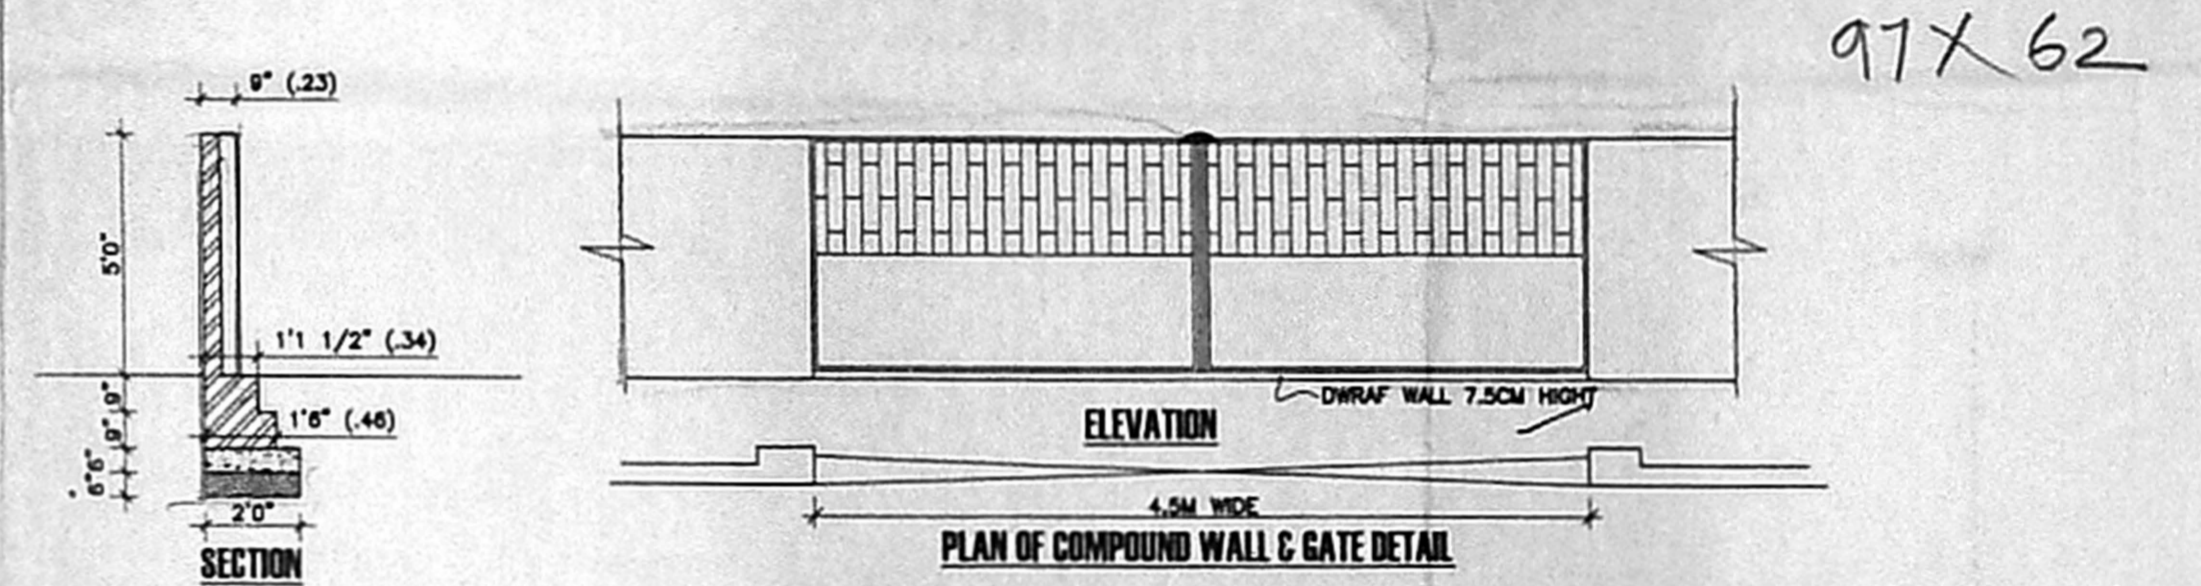


PLAN OF COMPOUND WALL & GATE DETAIL

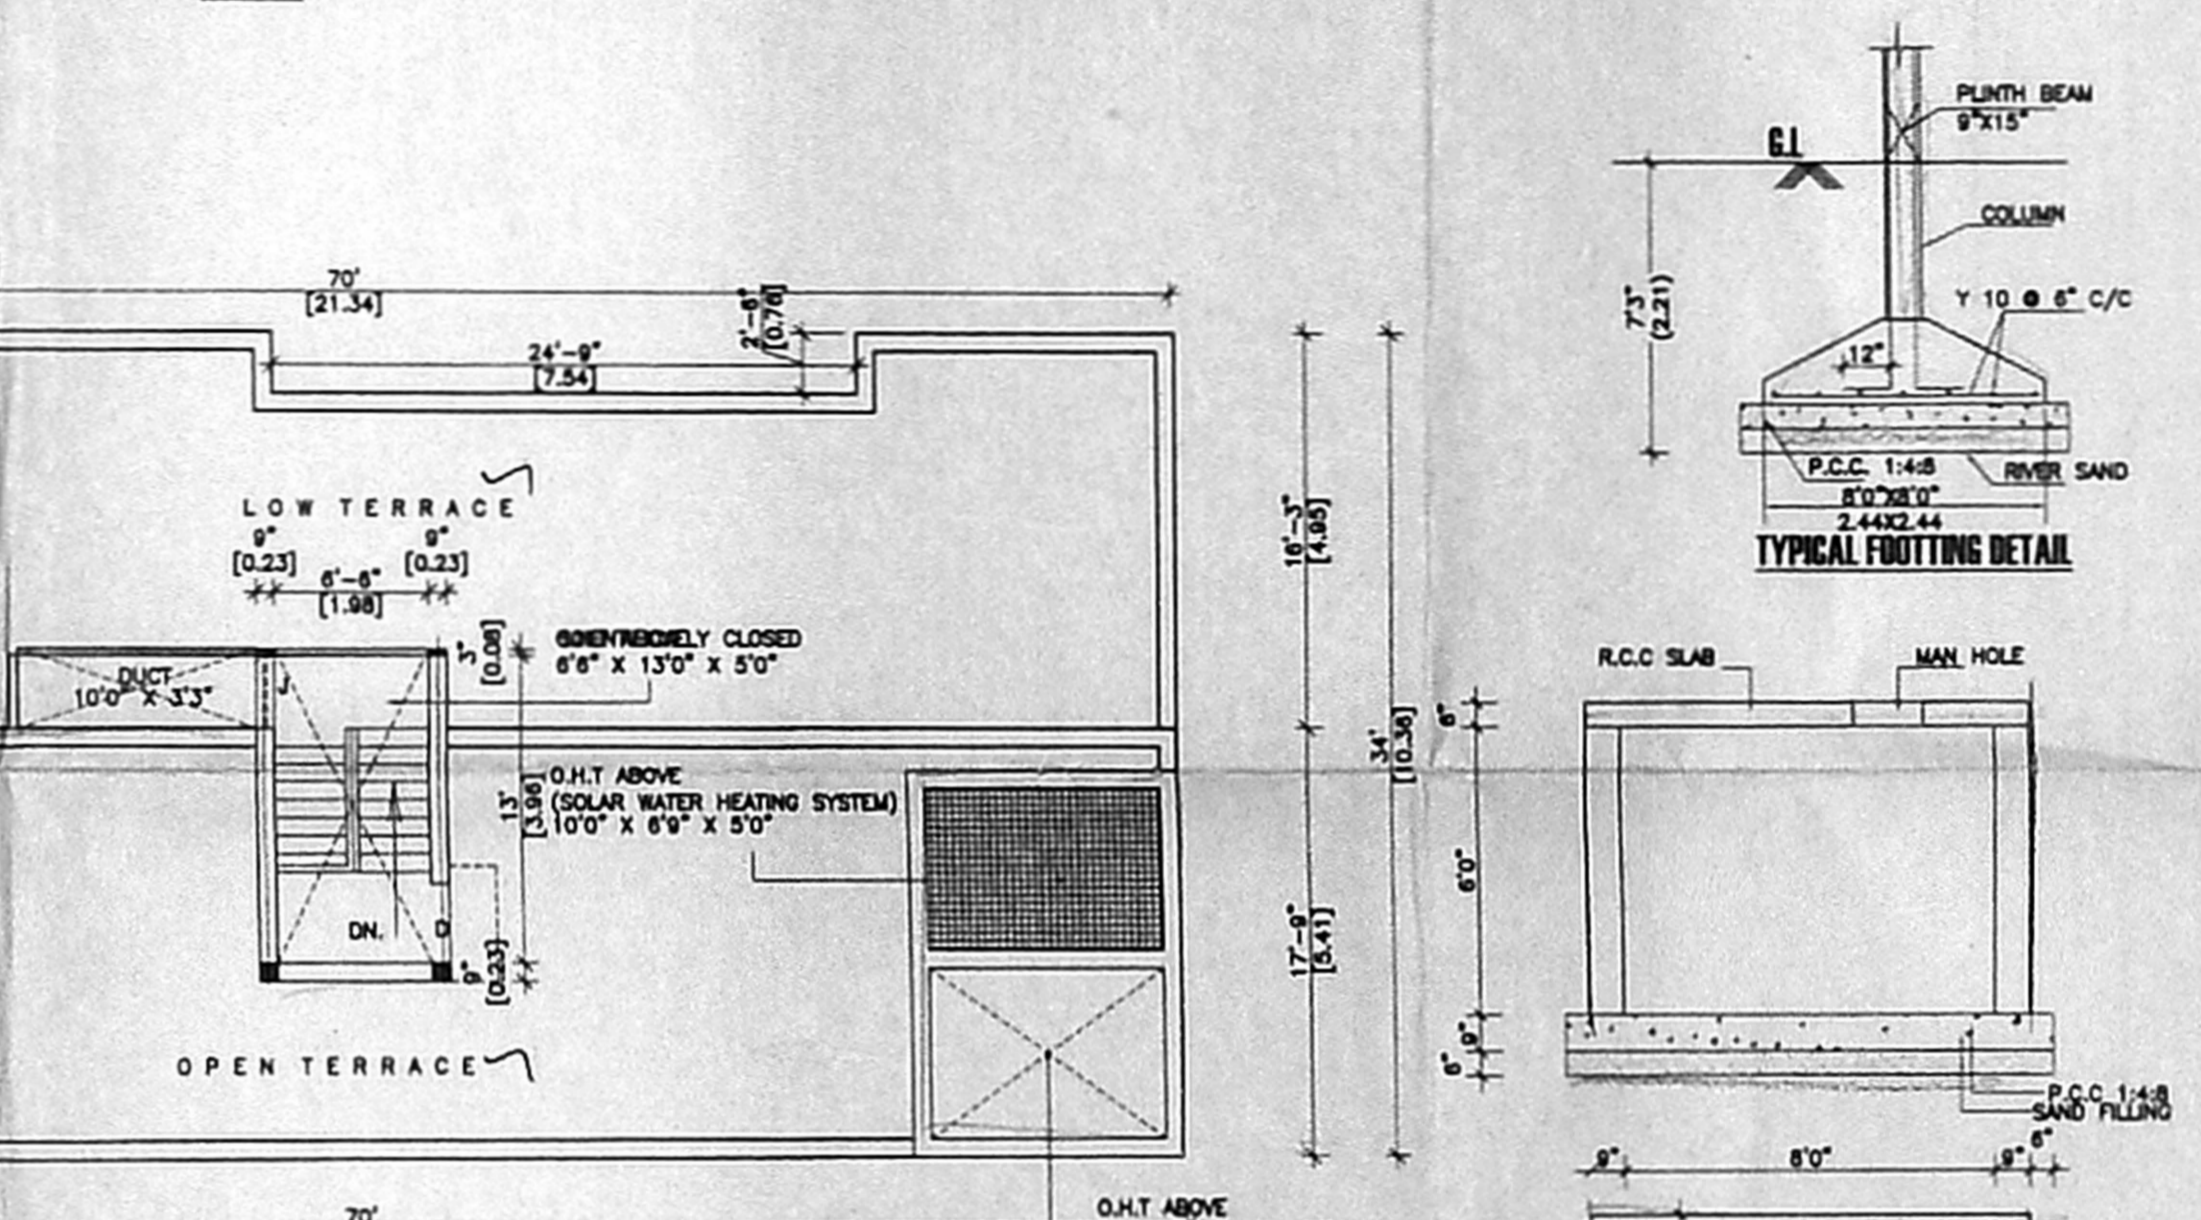


TERRACE FLOOR PLAN

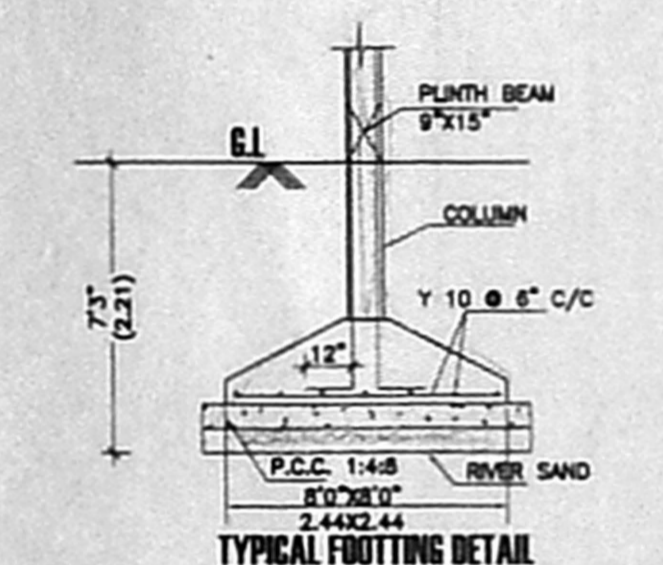


TYPICAL FOOTING DETAIL

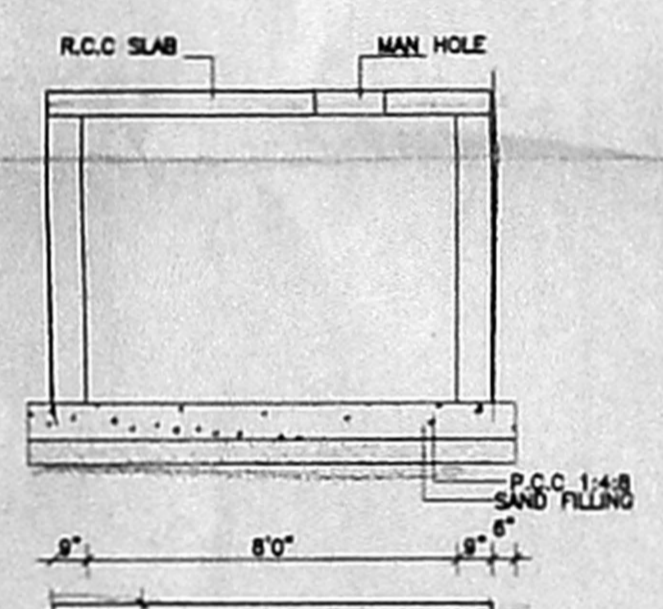


DETAILS OF SUMP

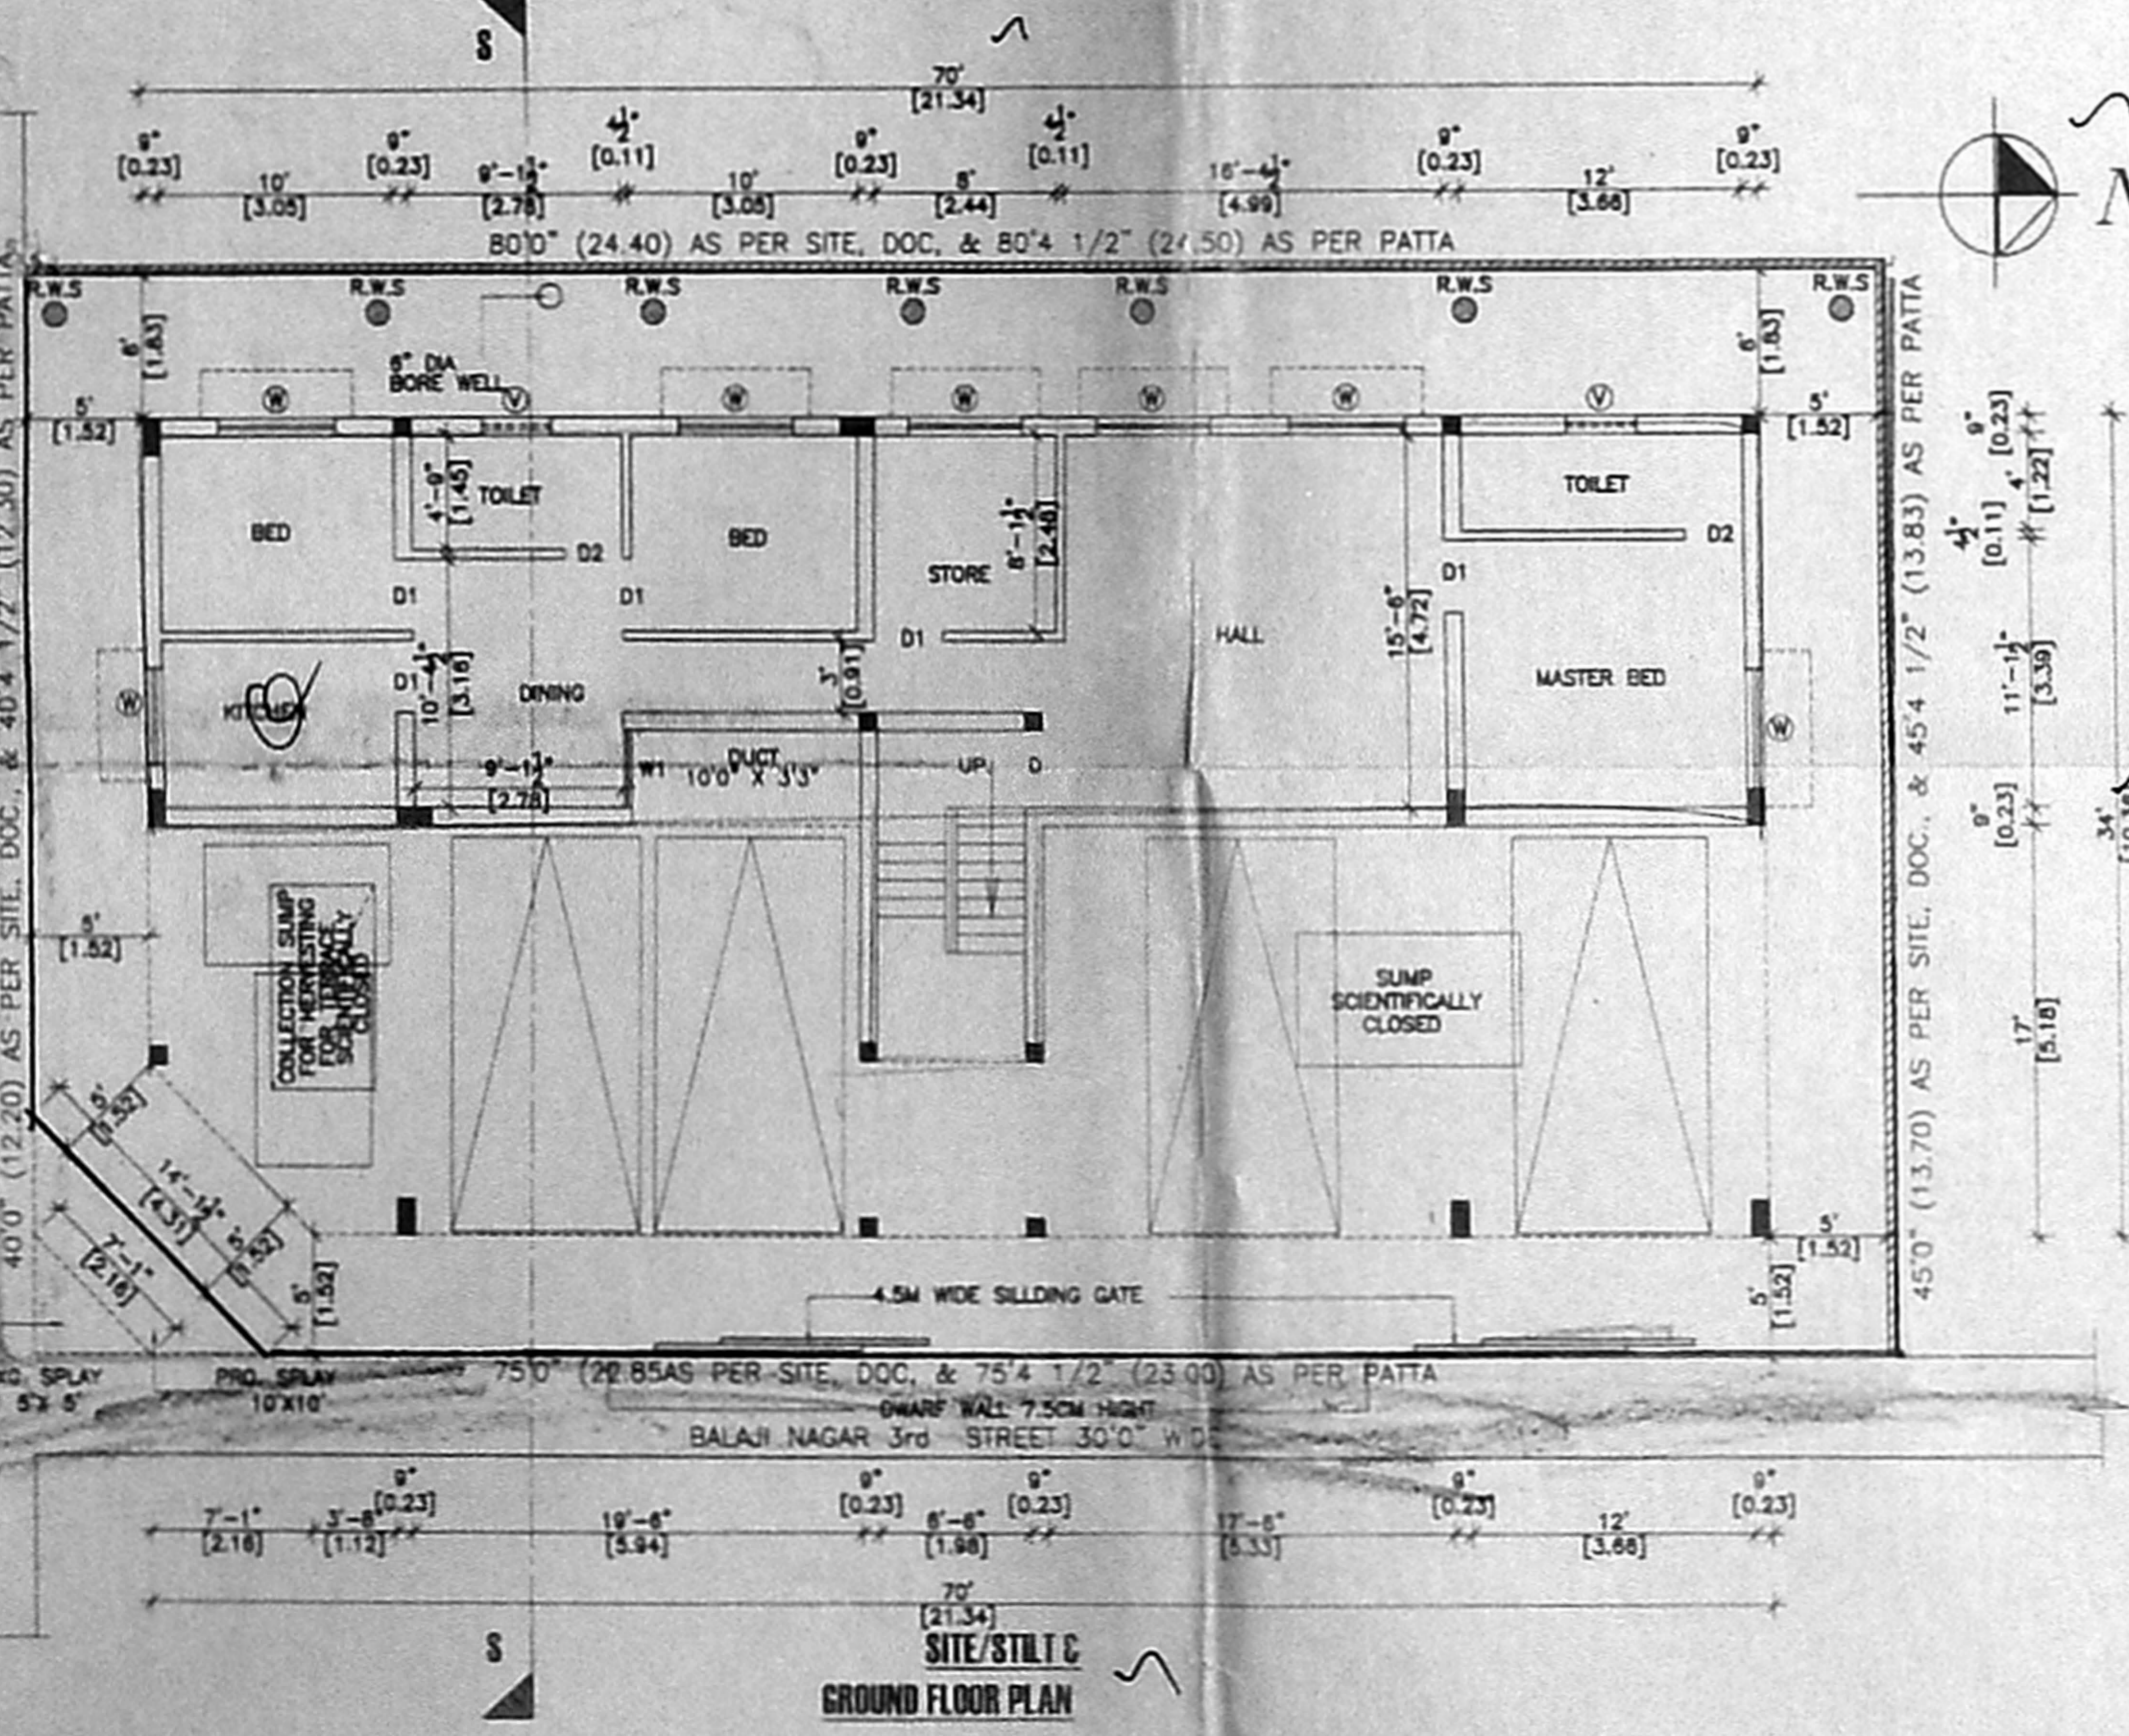

GROUND FLOOR PLAN

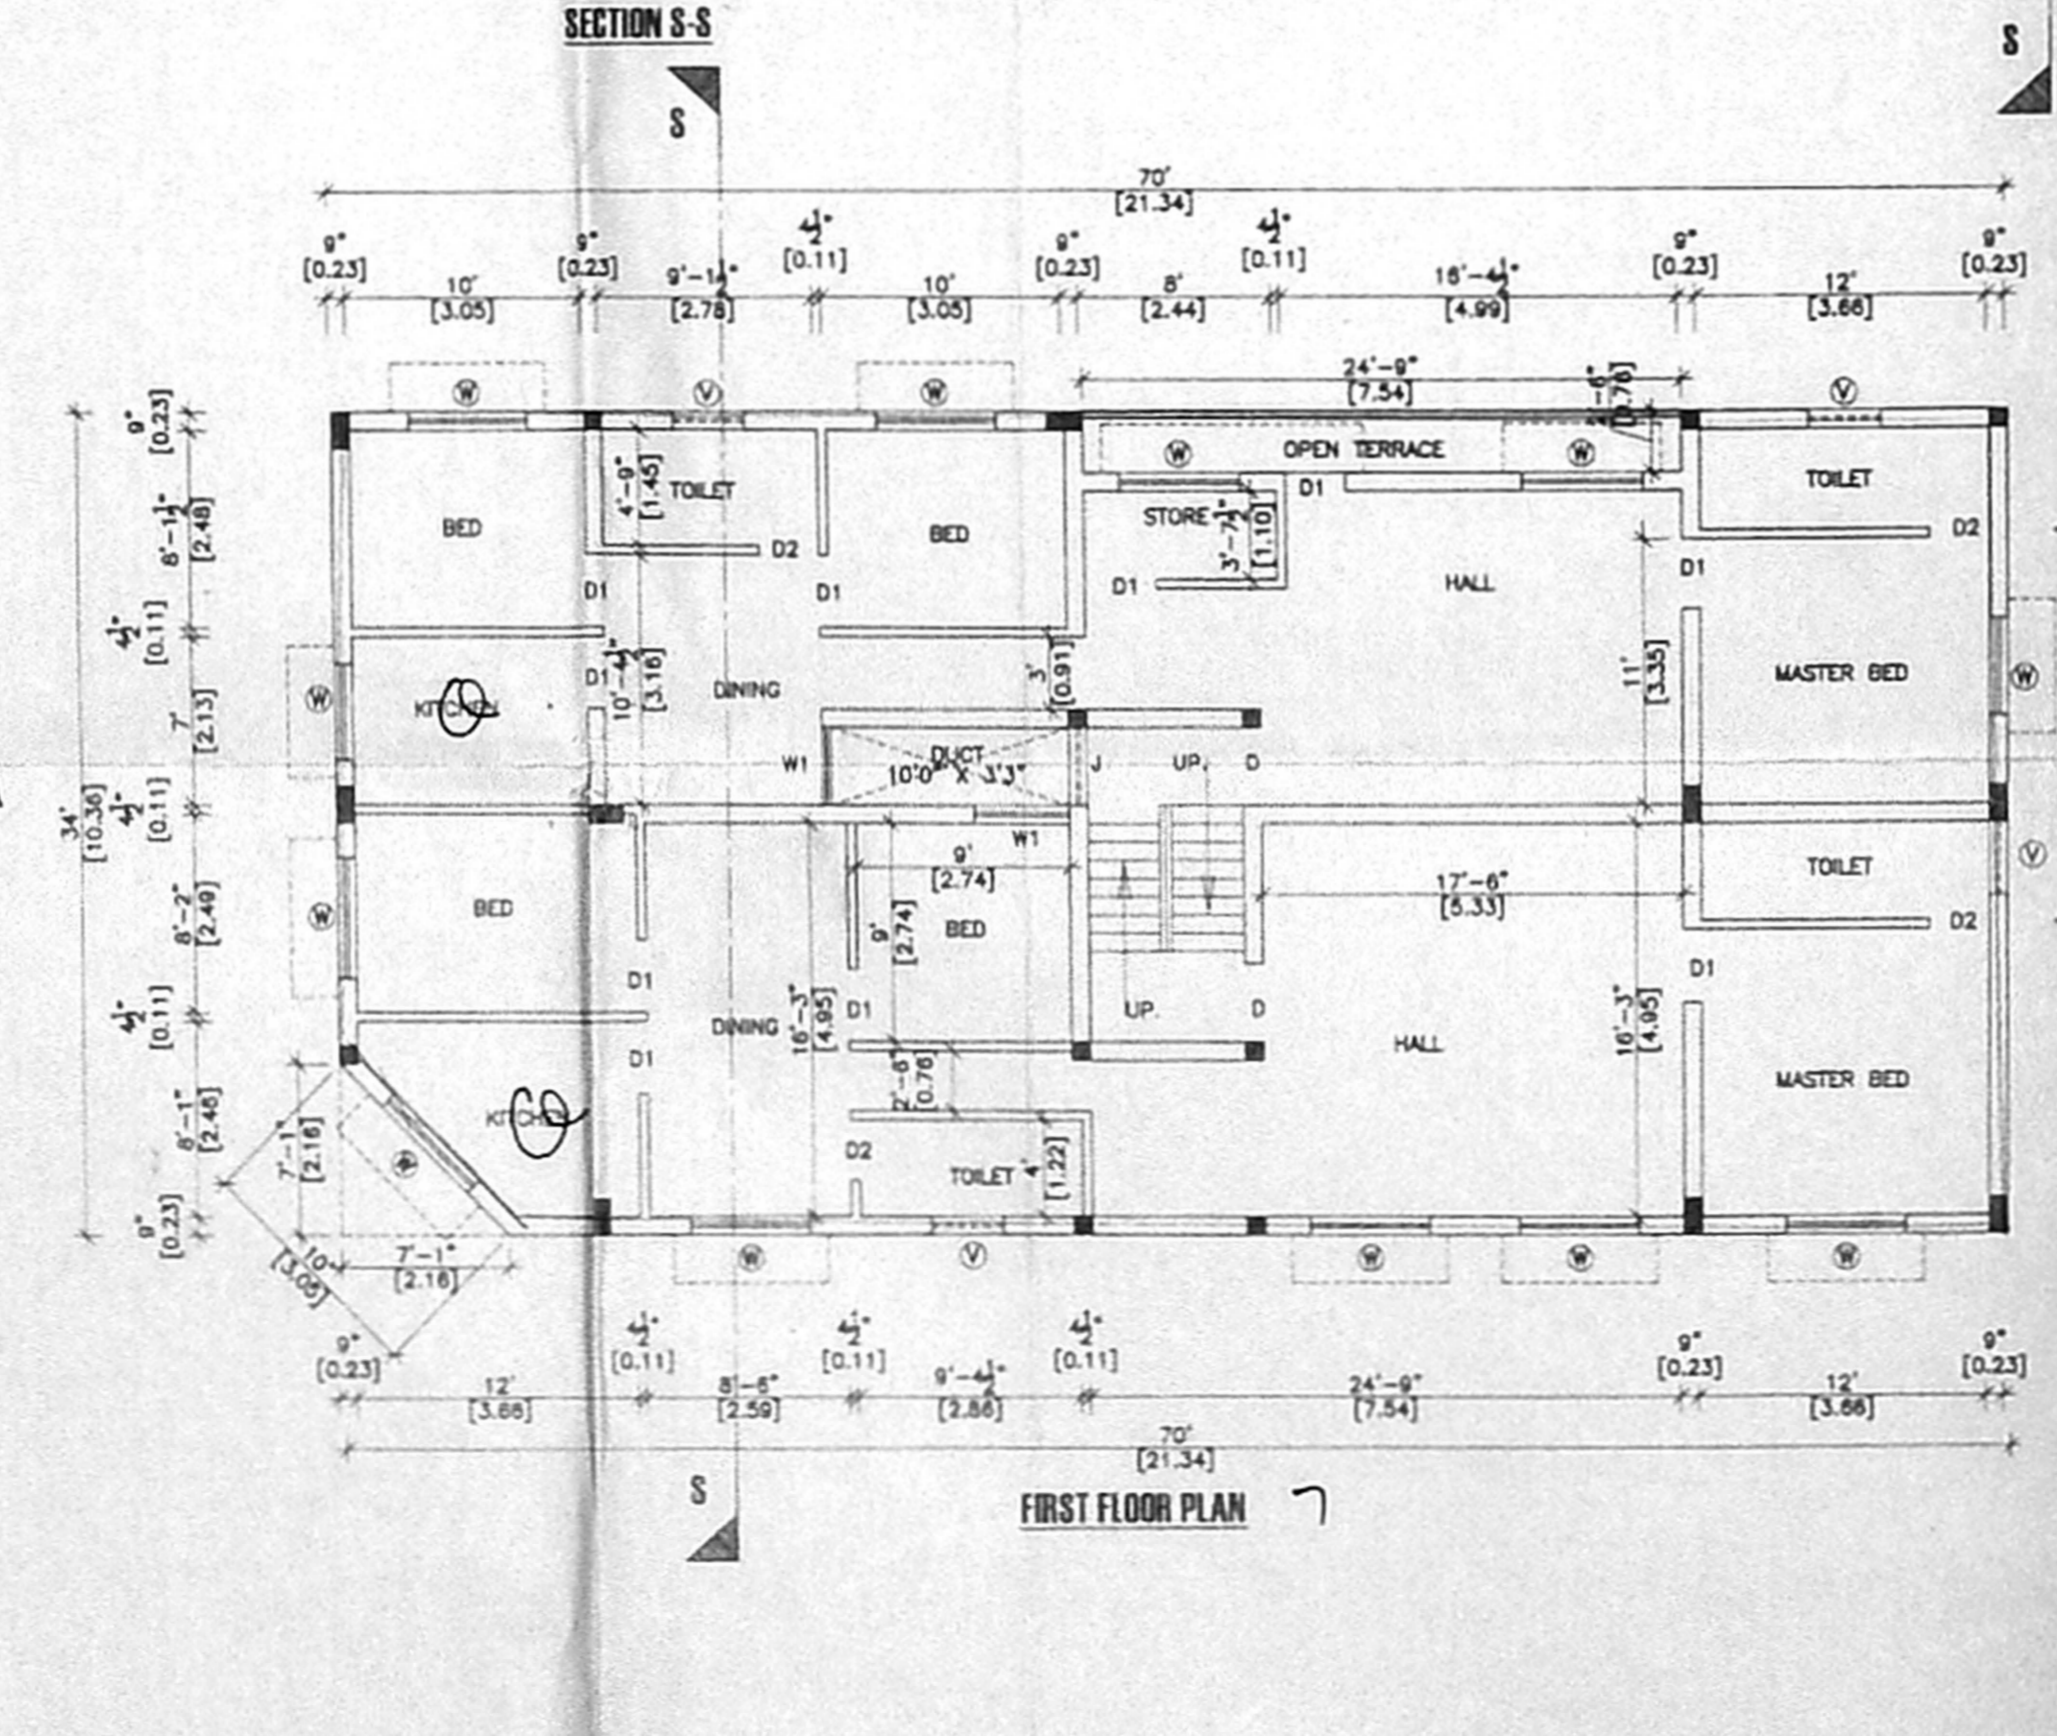

FIRST FLOOR PLAN

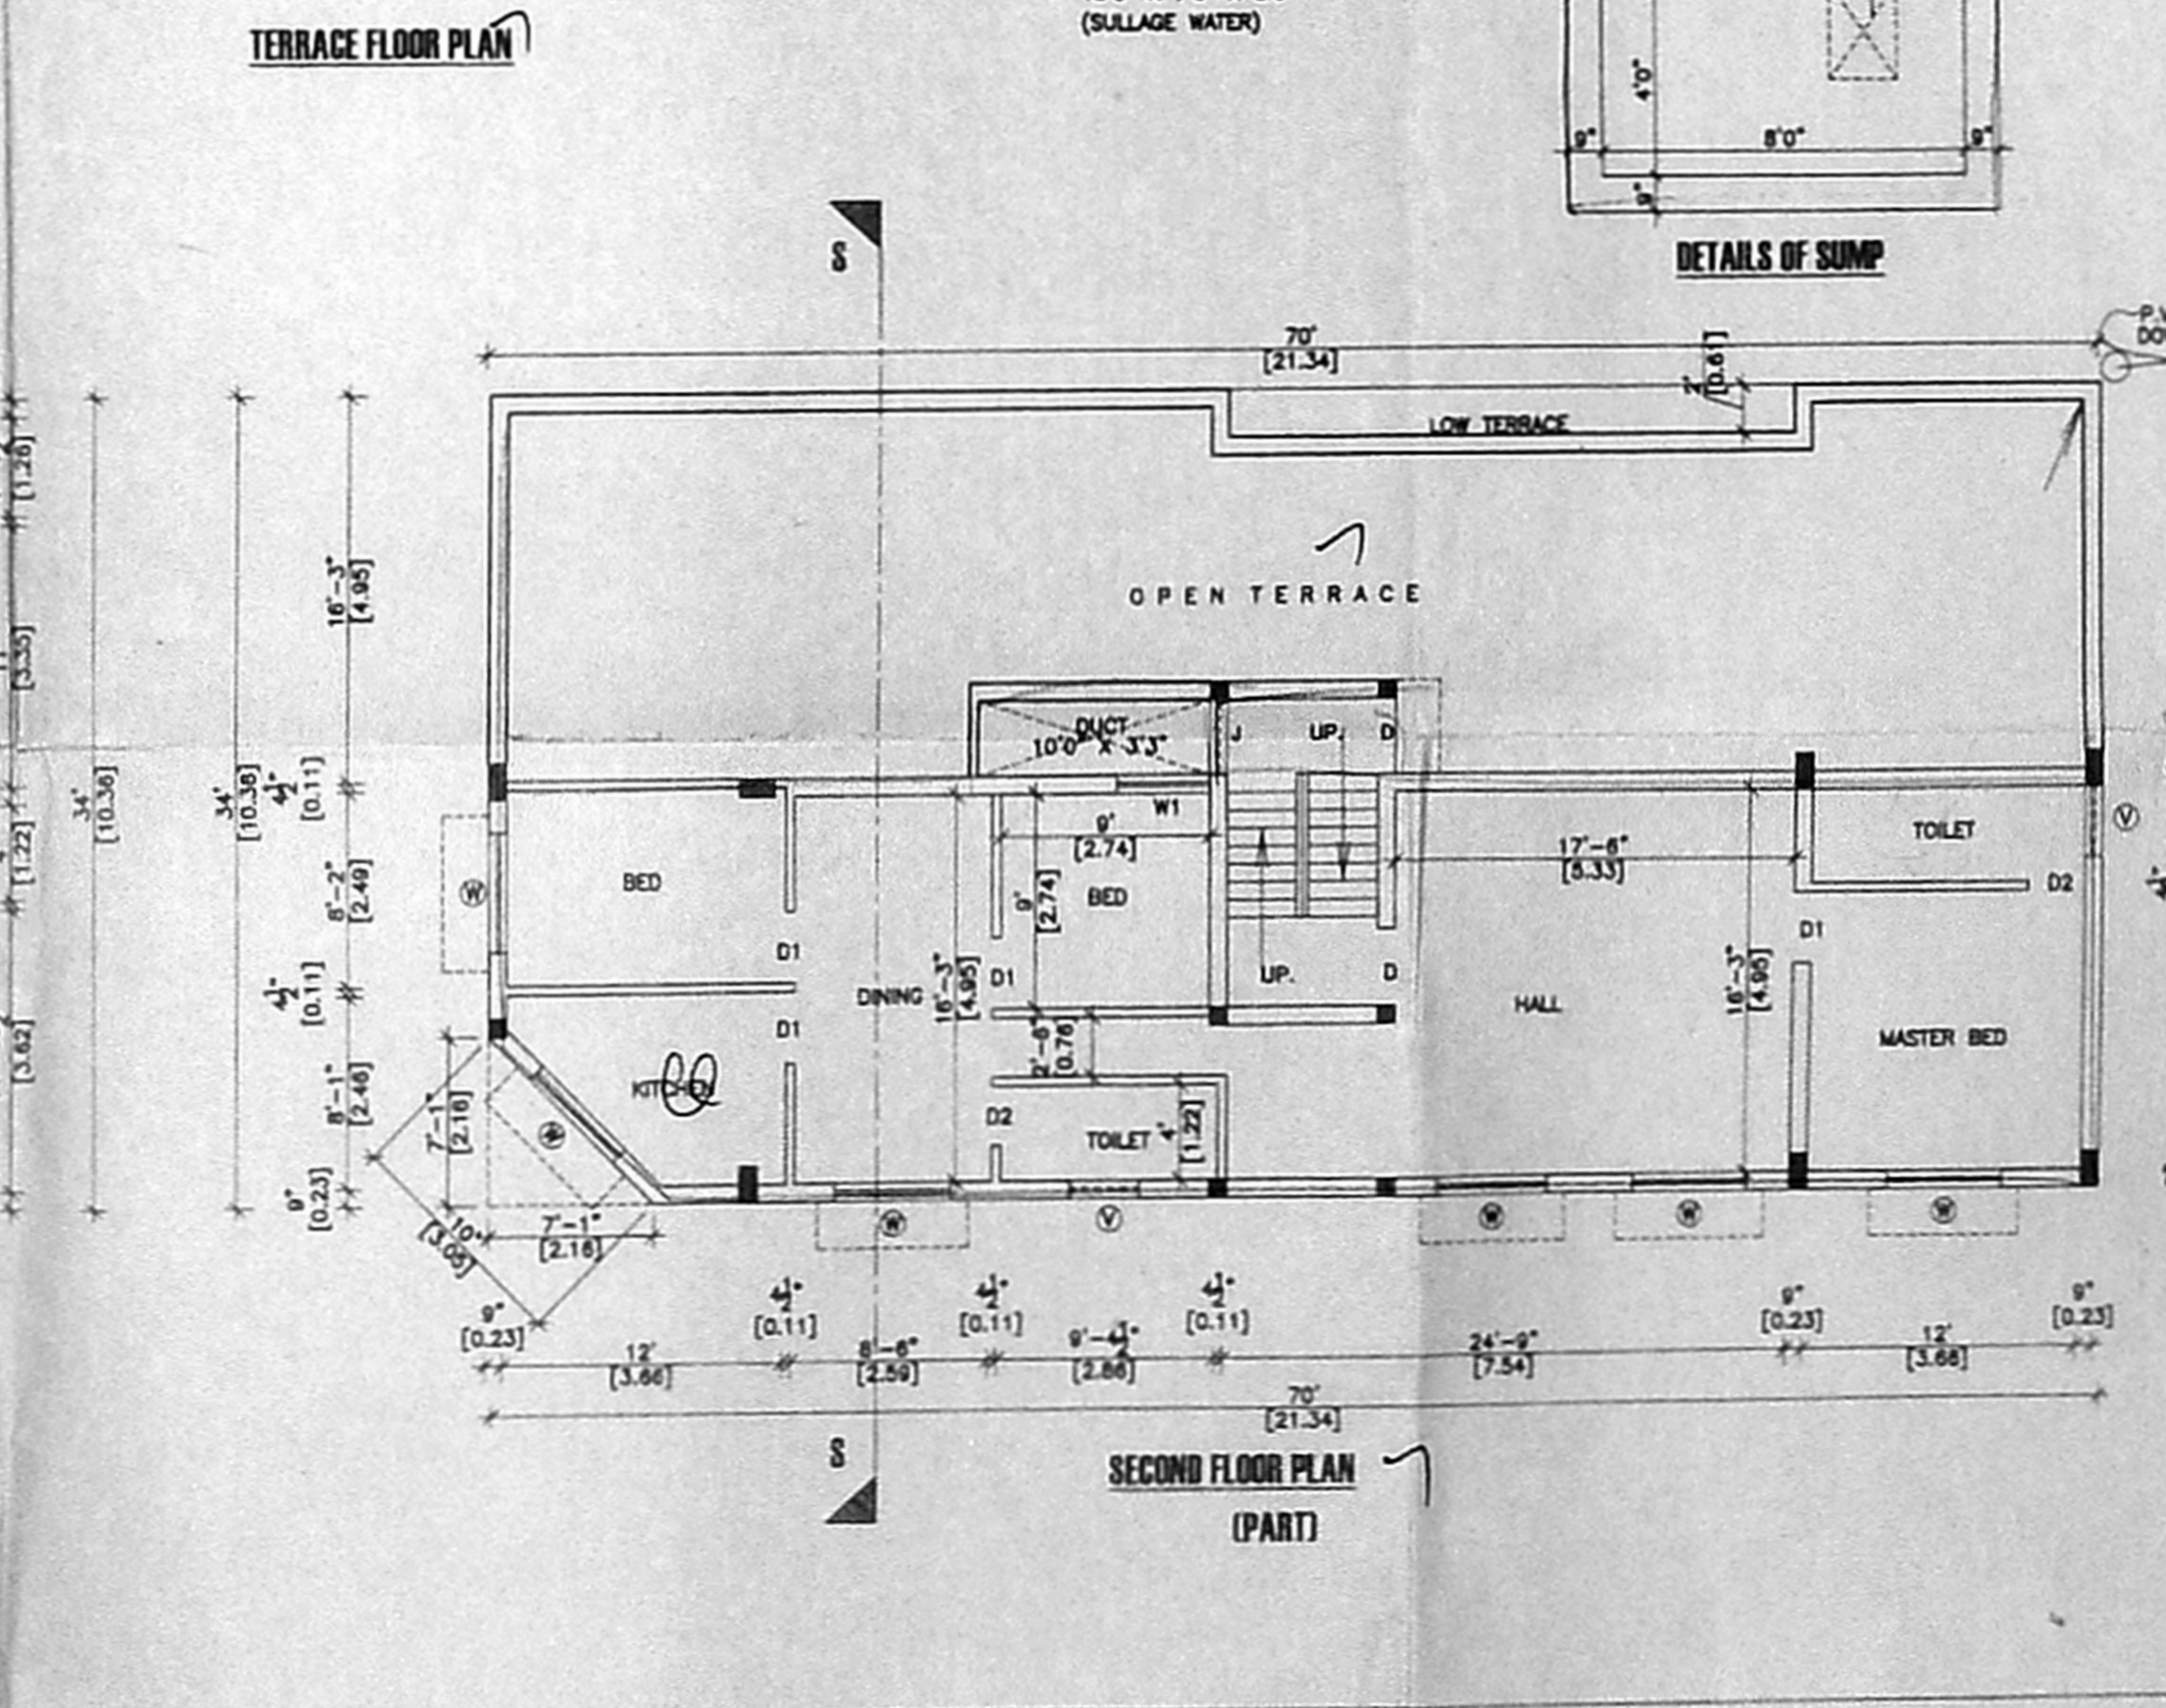

SECOND FLOOR PLAN (PART)