
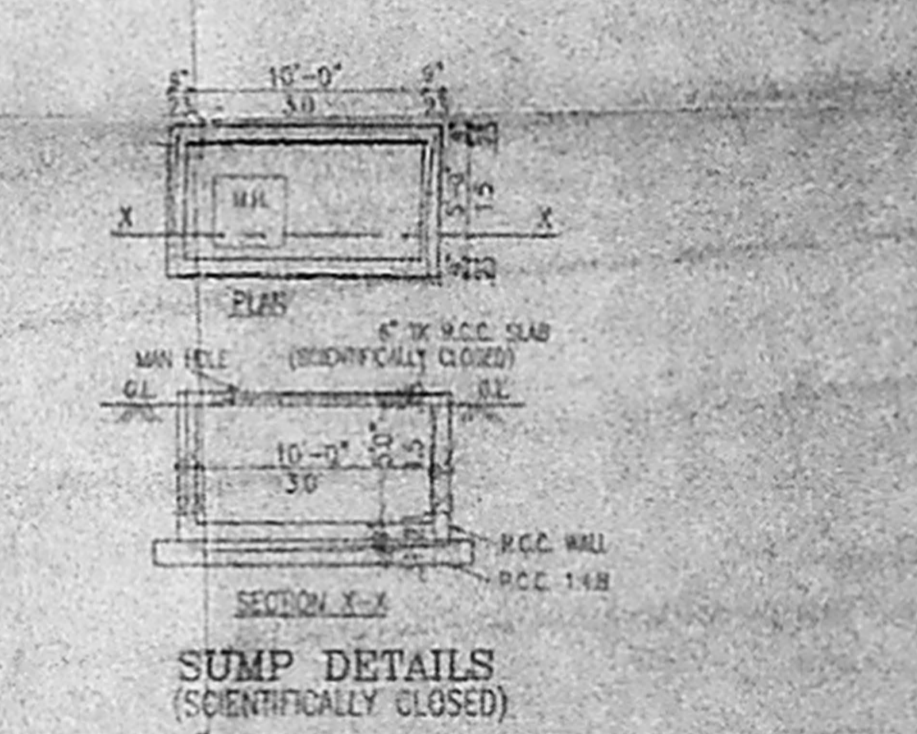
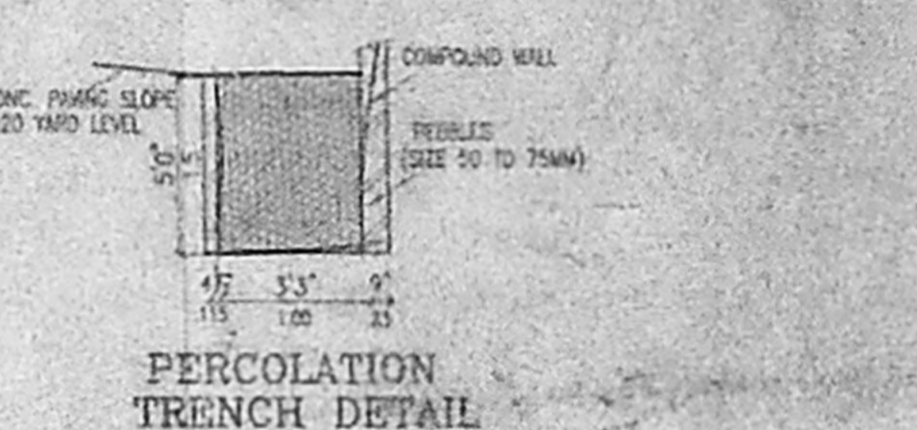
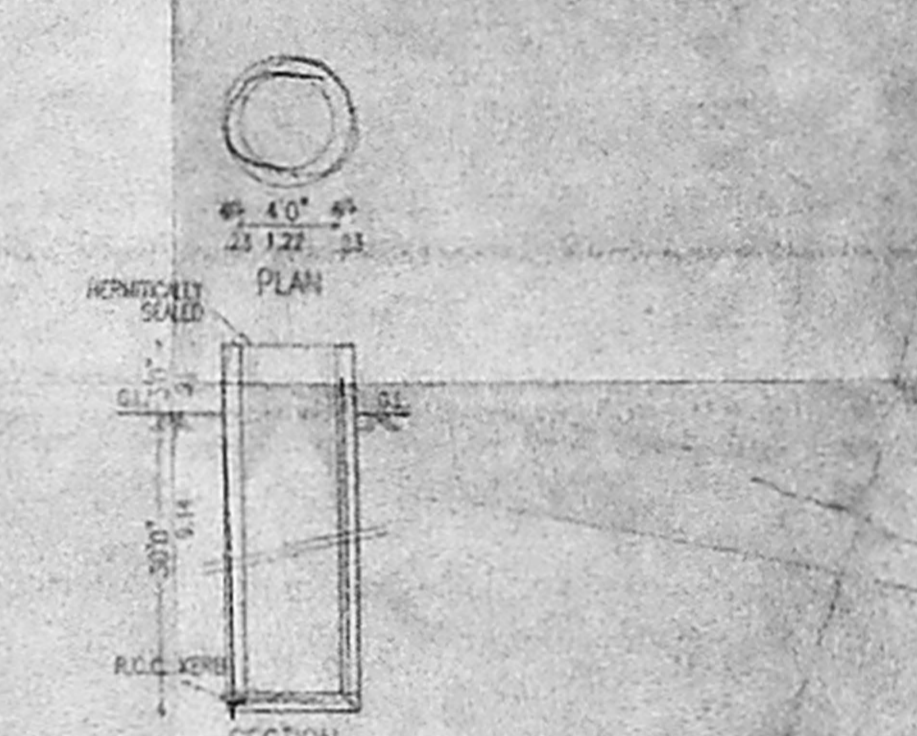
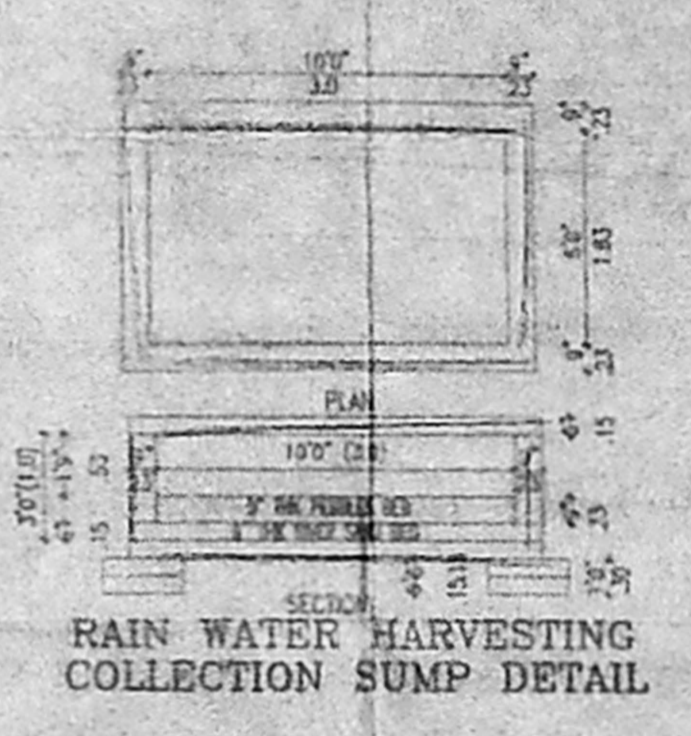
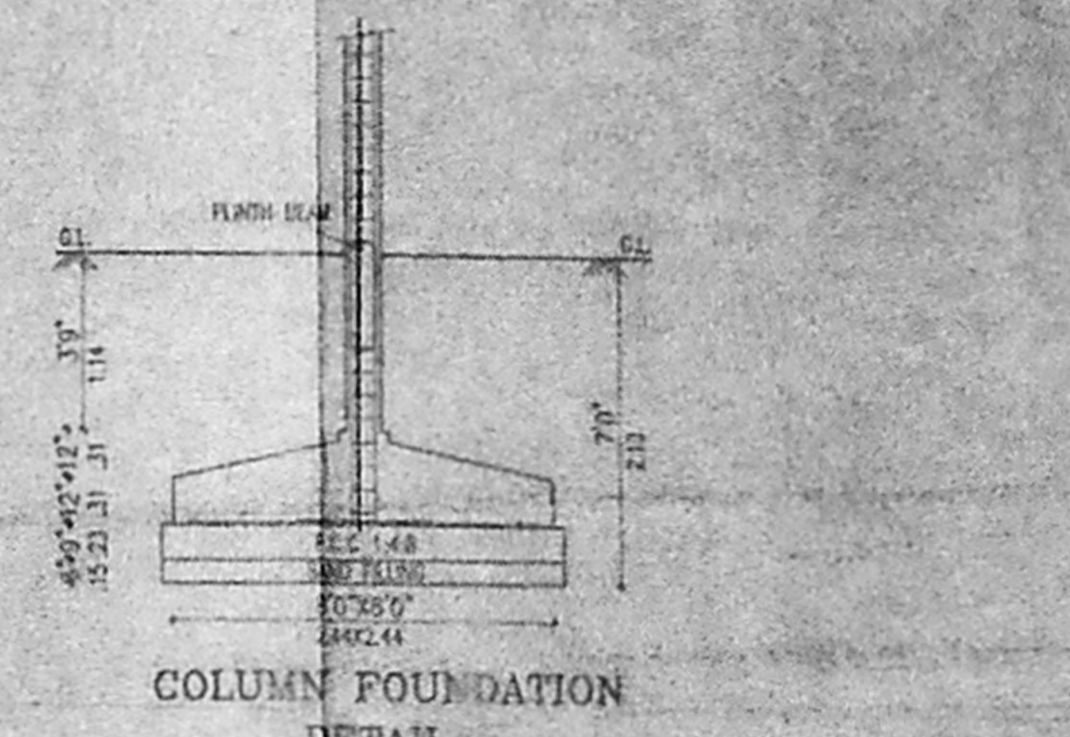



GMDATA CAMPANEL
 No. 19140/2005
 19/10/2005
 A.P.

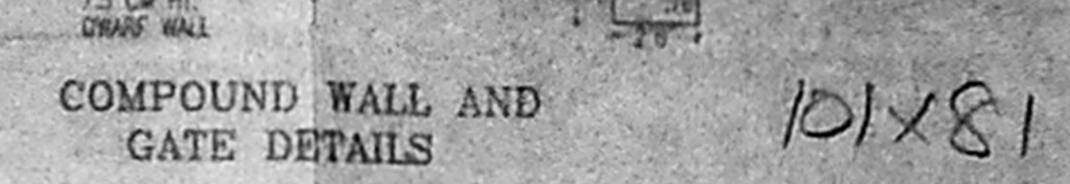


SUB DIVISION APPROVED BY CMDA (CORPORATION OF CHENNAI)
 WIDE - 50/10/301/2004; DT - 30/12/2004.

OFFICE COPY


APPROVED
 SUBJECT TO THE CONDITIONS IN THIS OFFICE LETTER
 FOR MEMBER SECRETARY
 CHENNAI METROPOLITAN
 DEVELOPMENT AUTHORITY
 CHENNAI - 600 005

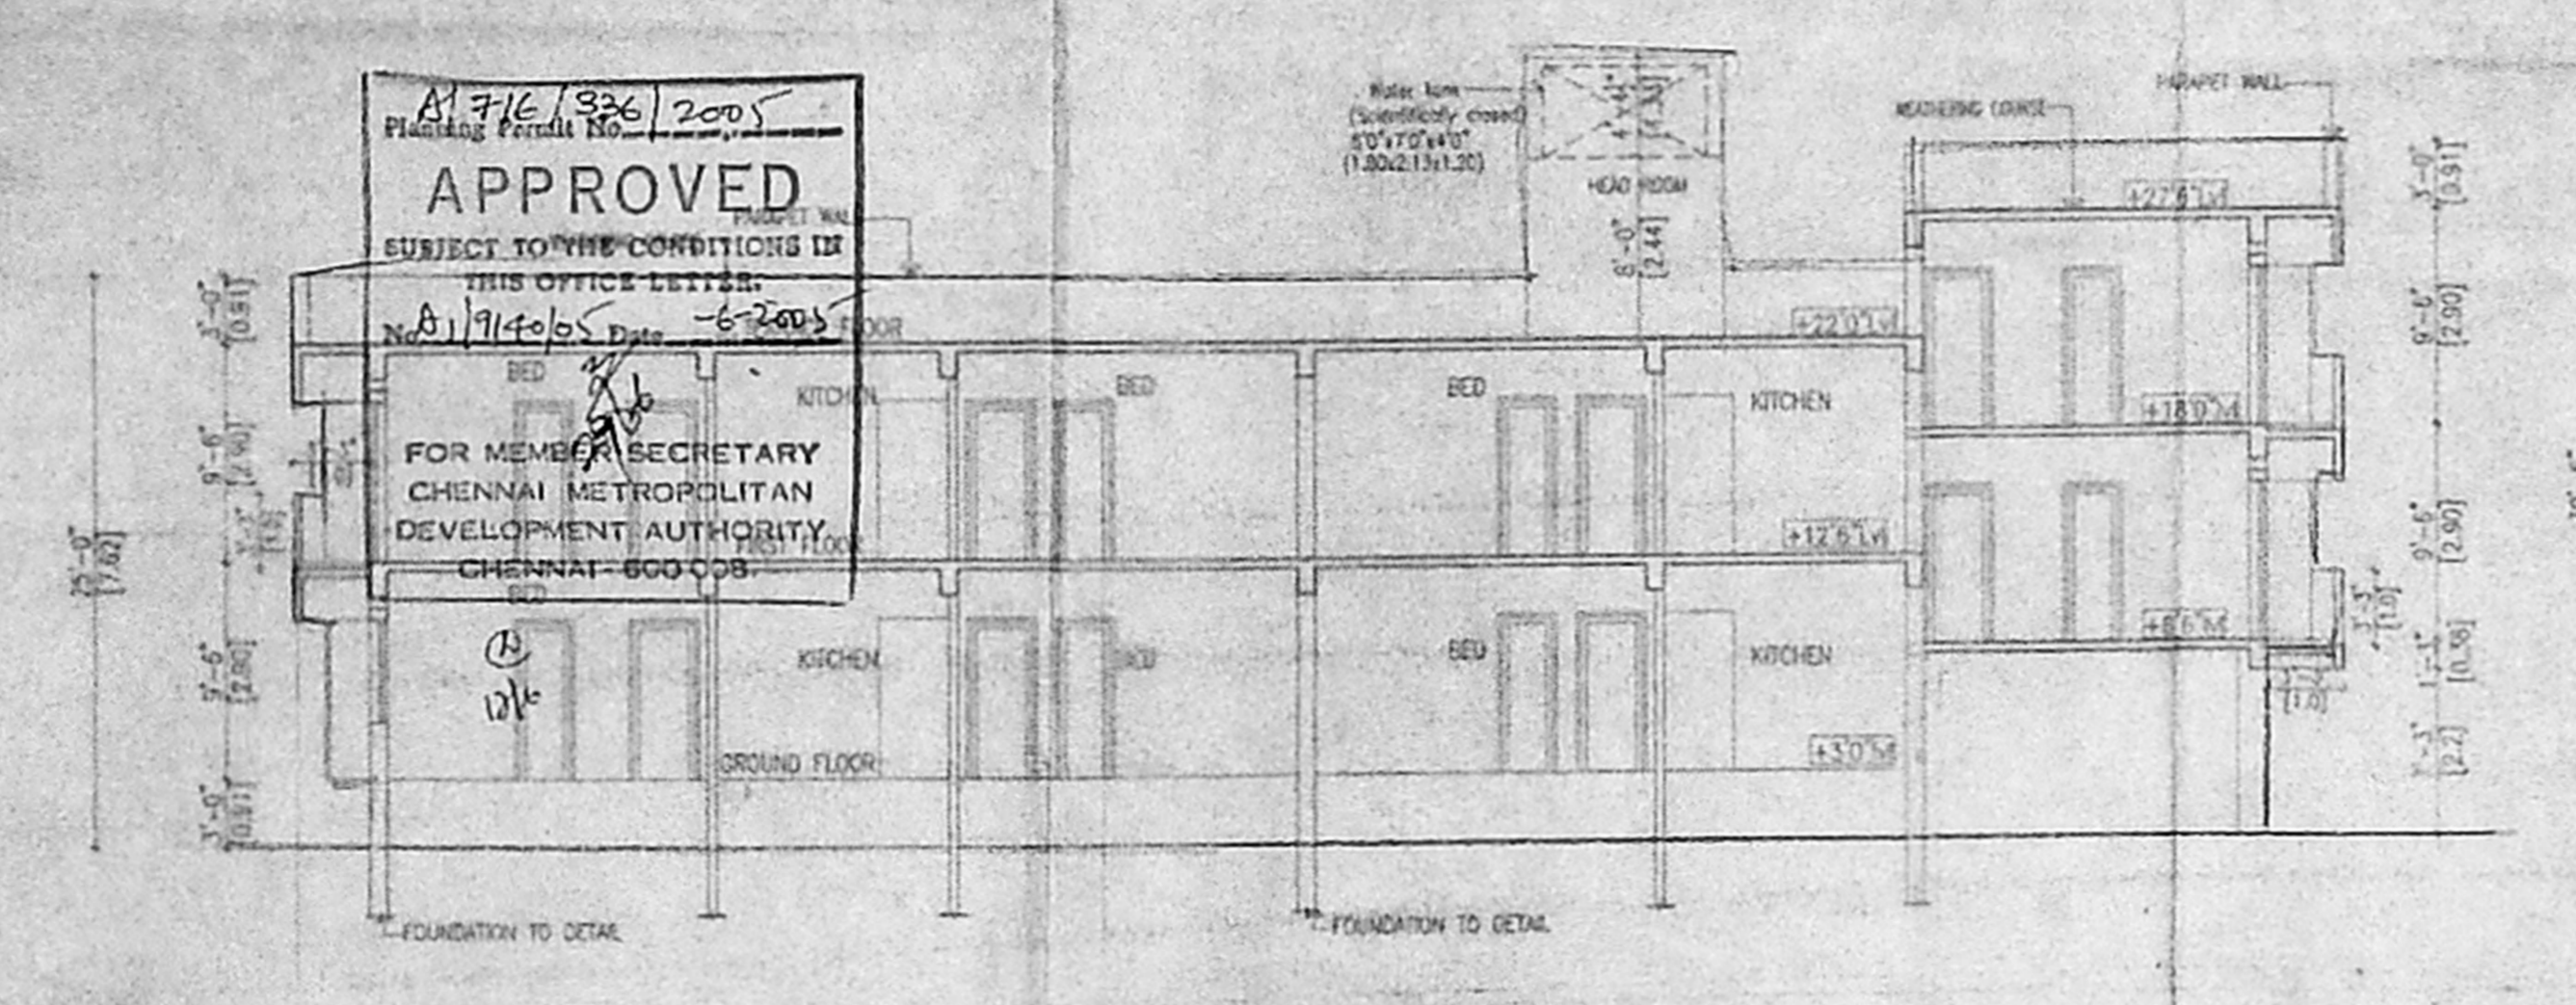


SECTION ON 'AA'

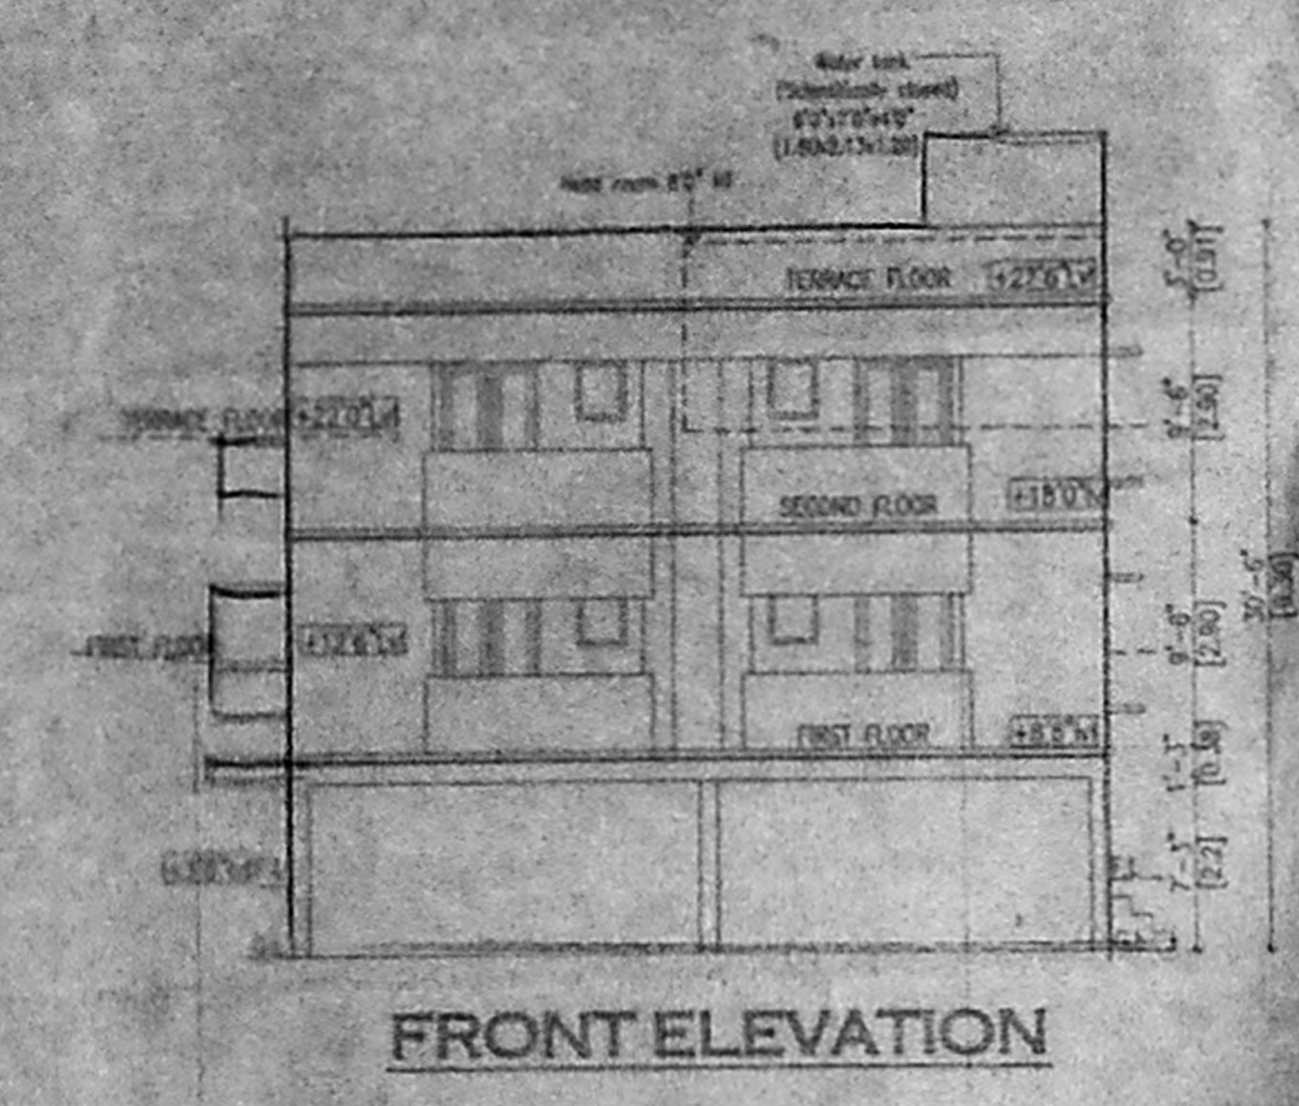


FRONT ELEVATION

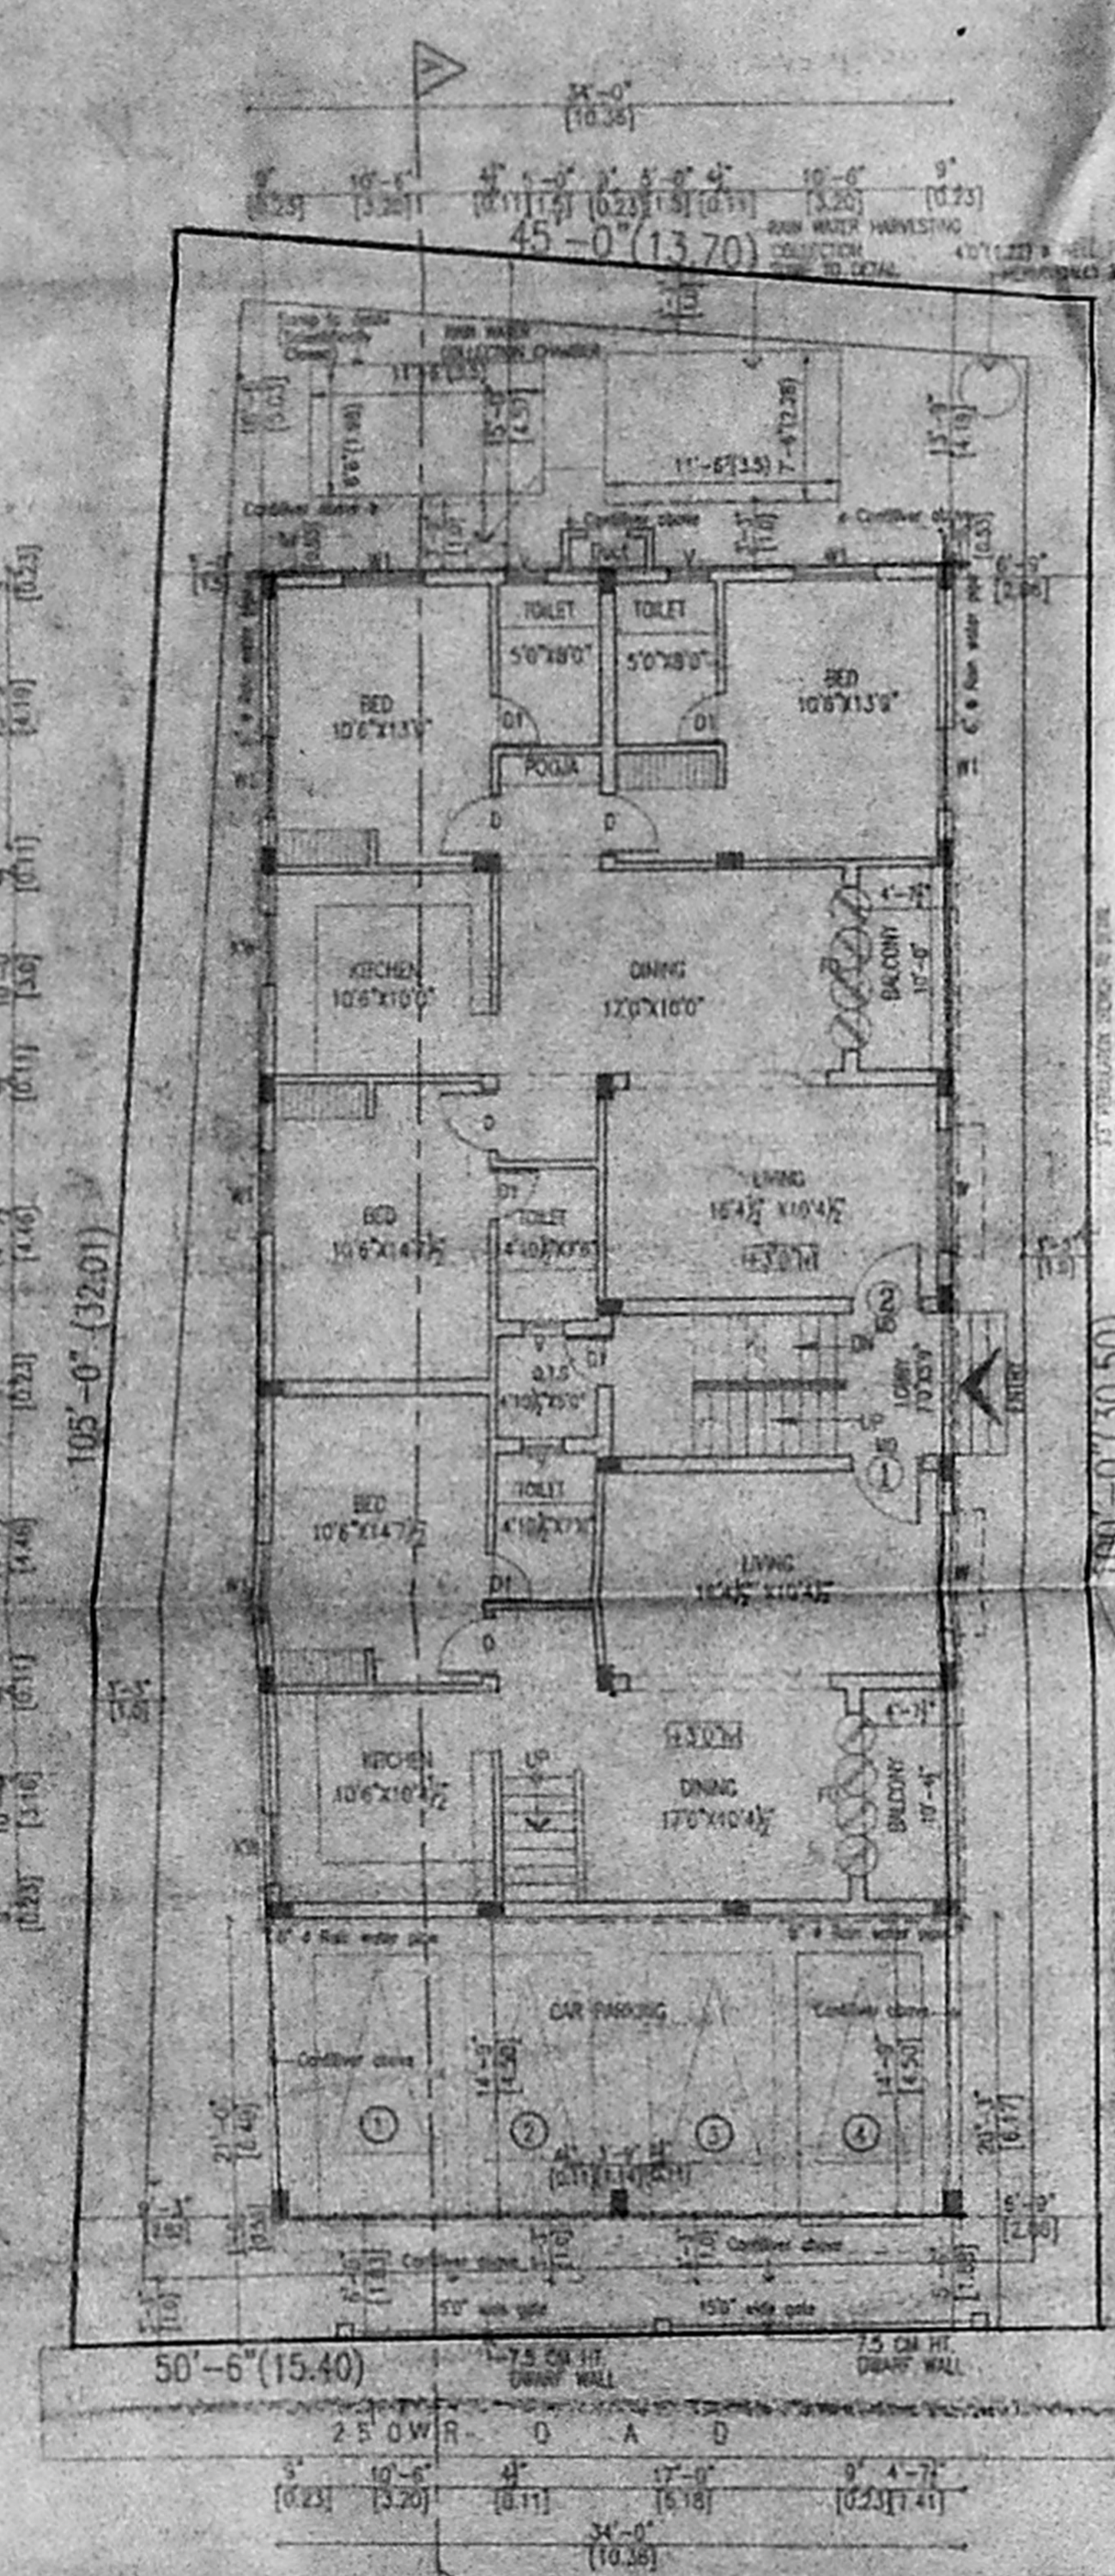


SITE CUM STILT CUM GROUND FLOOR PLAN

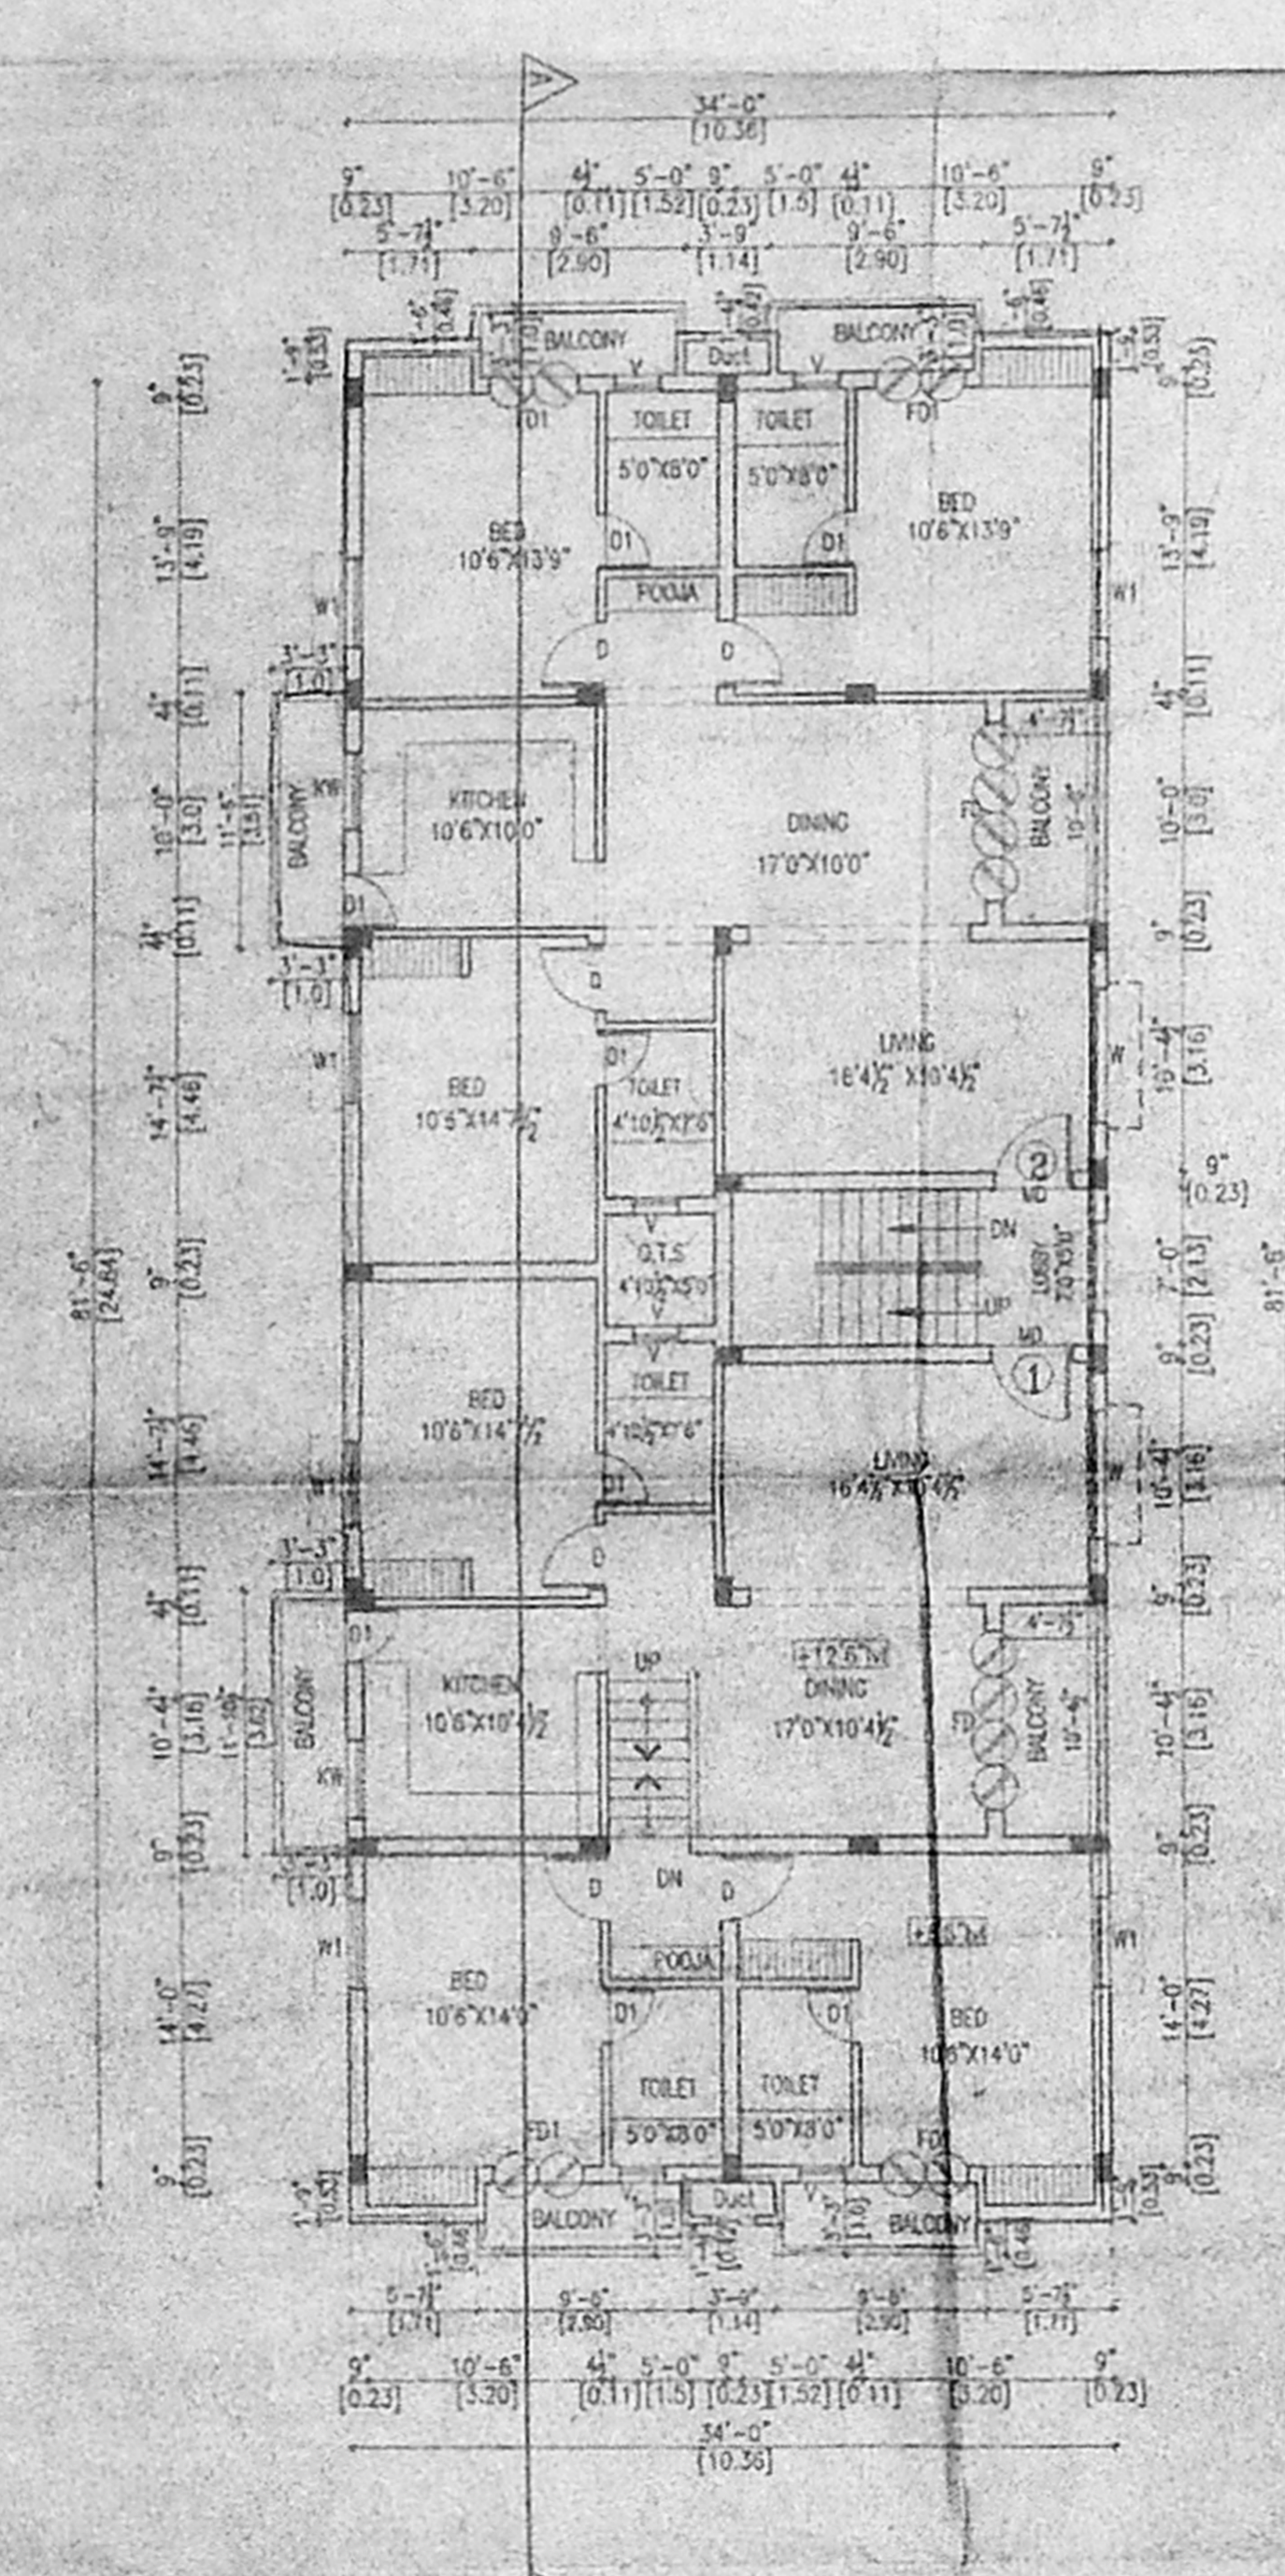

FIRST FLOOR PLAN

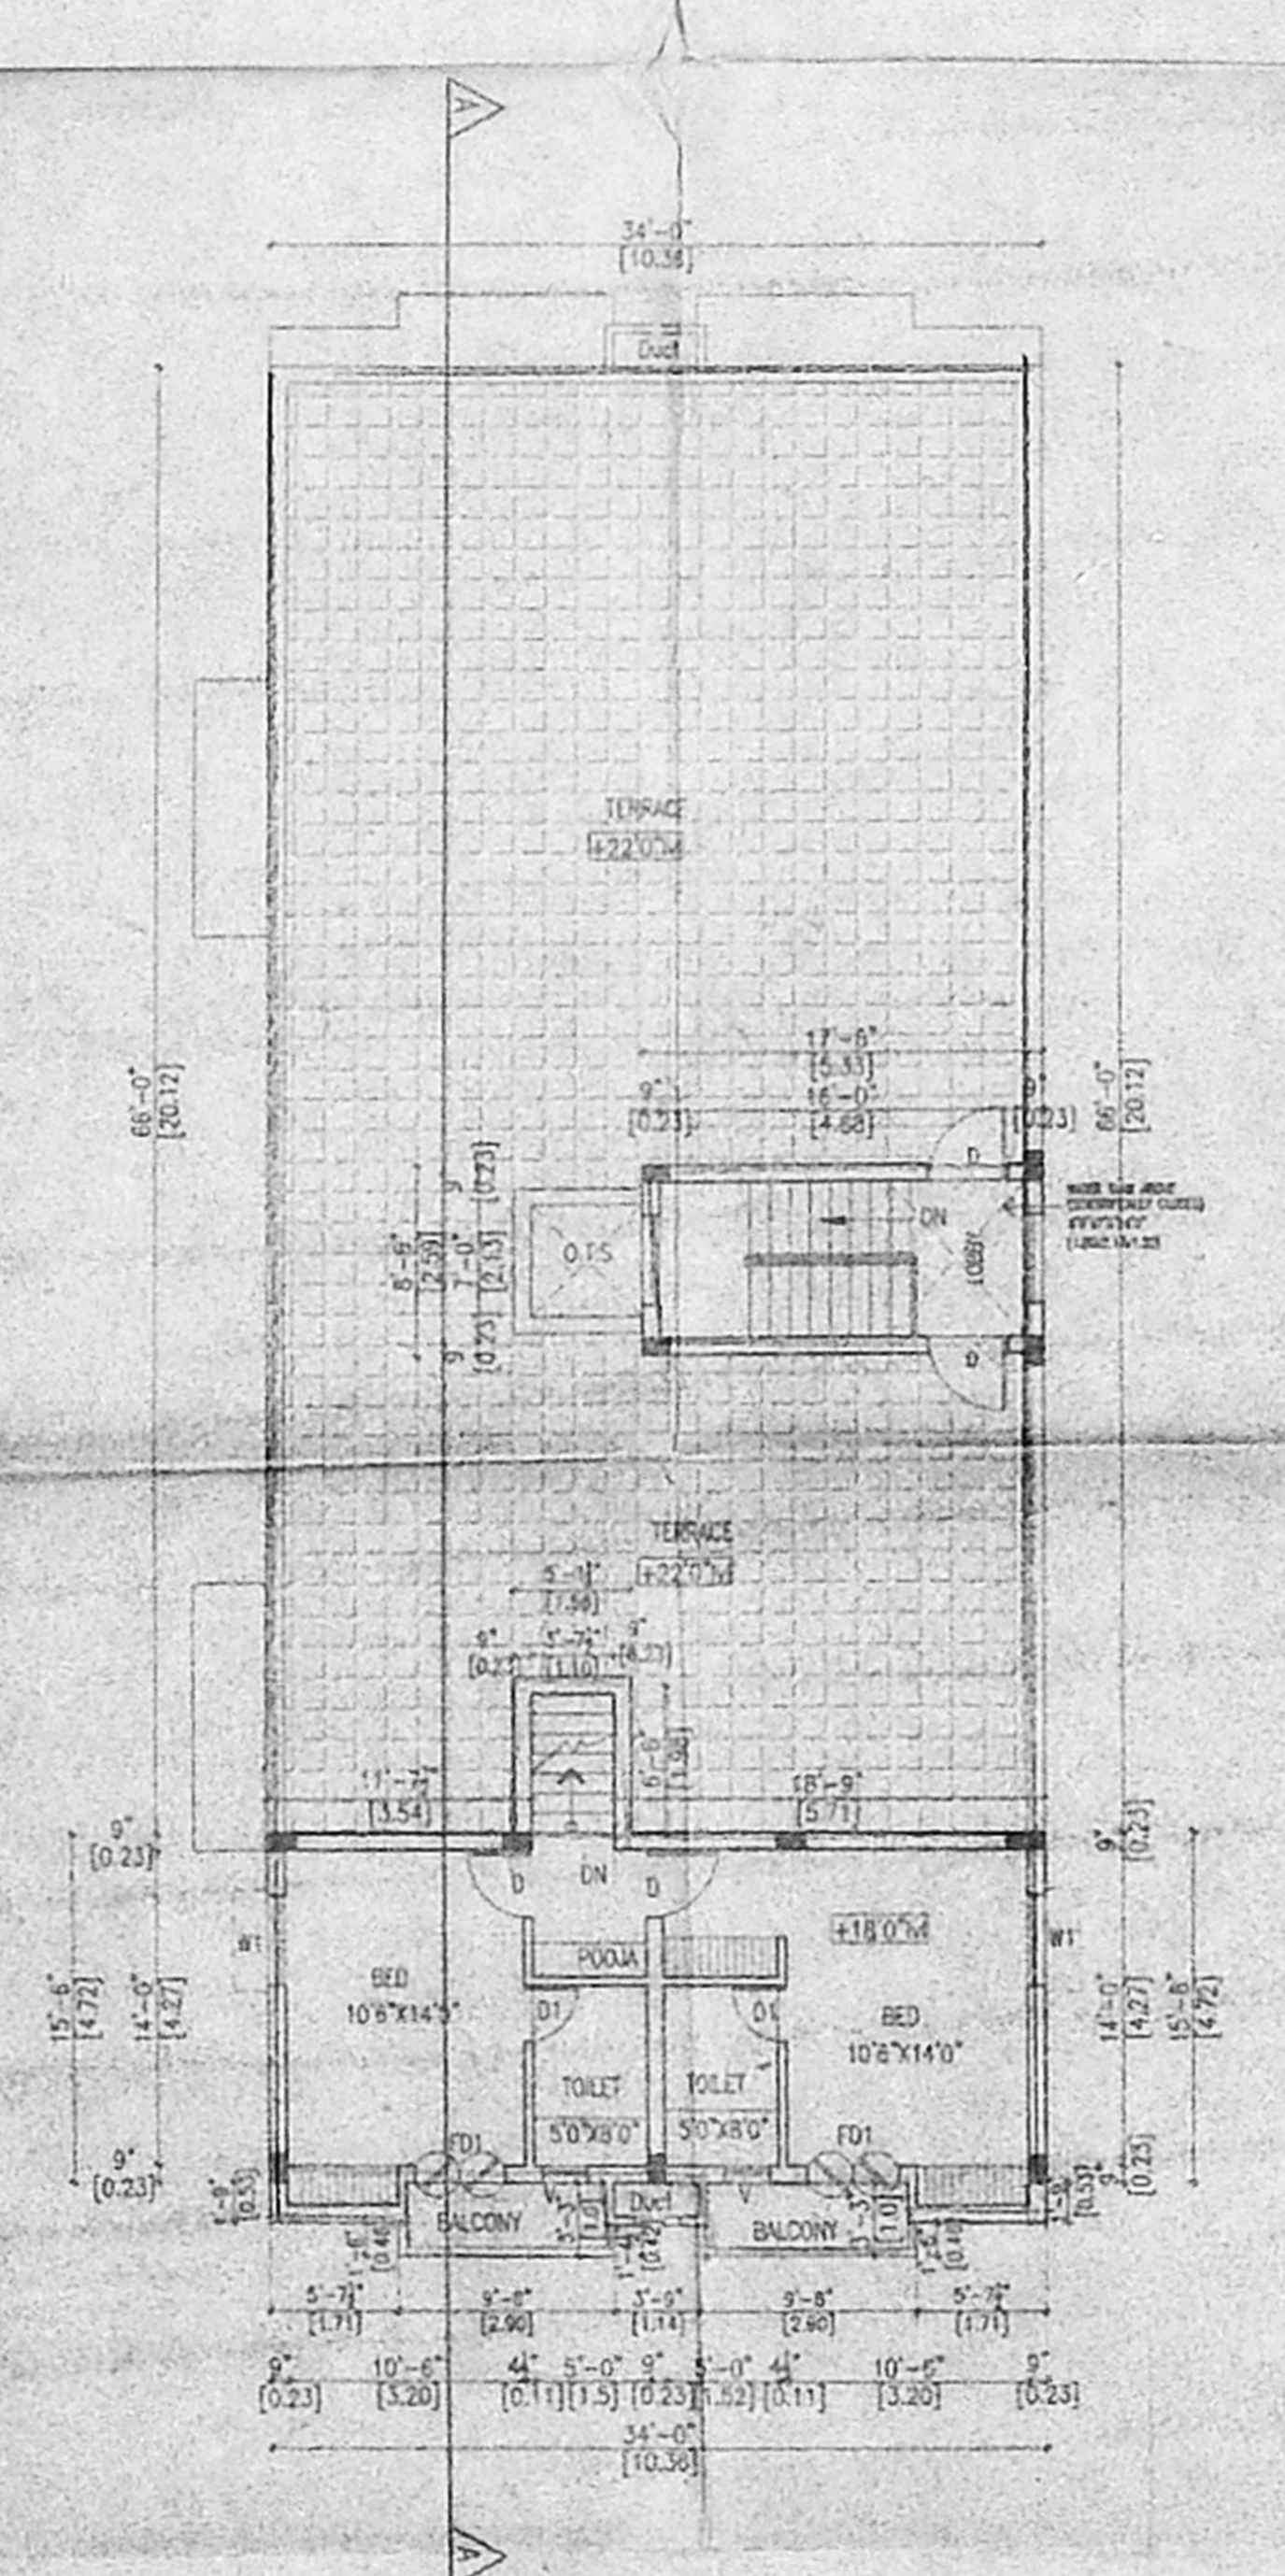

SECOND FLOOR PLAN (PART)

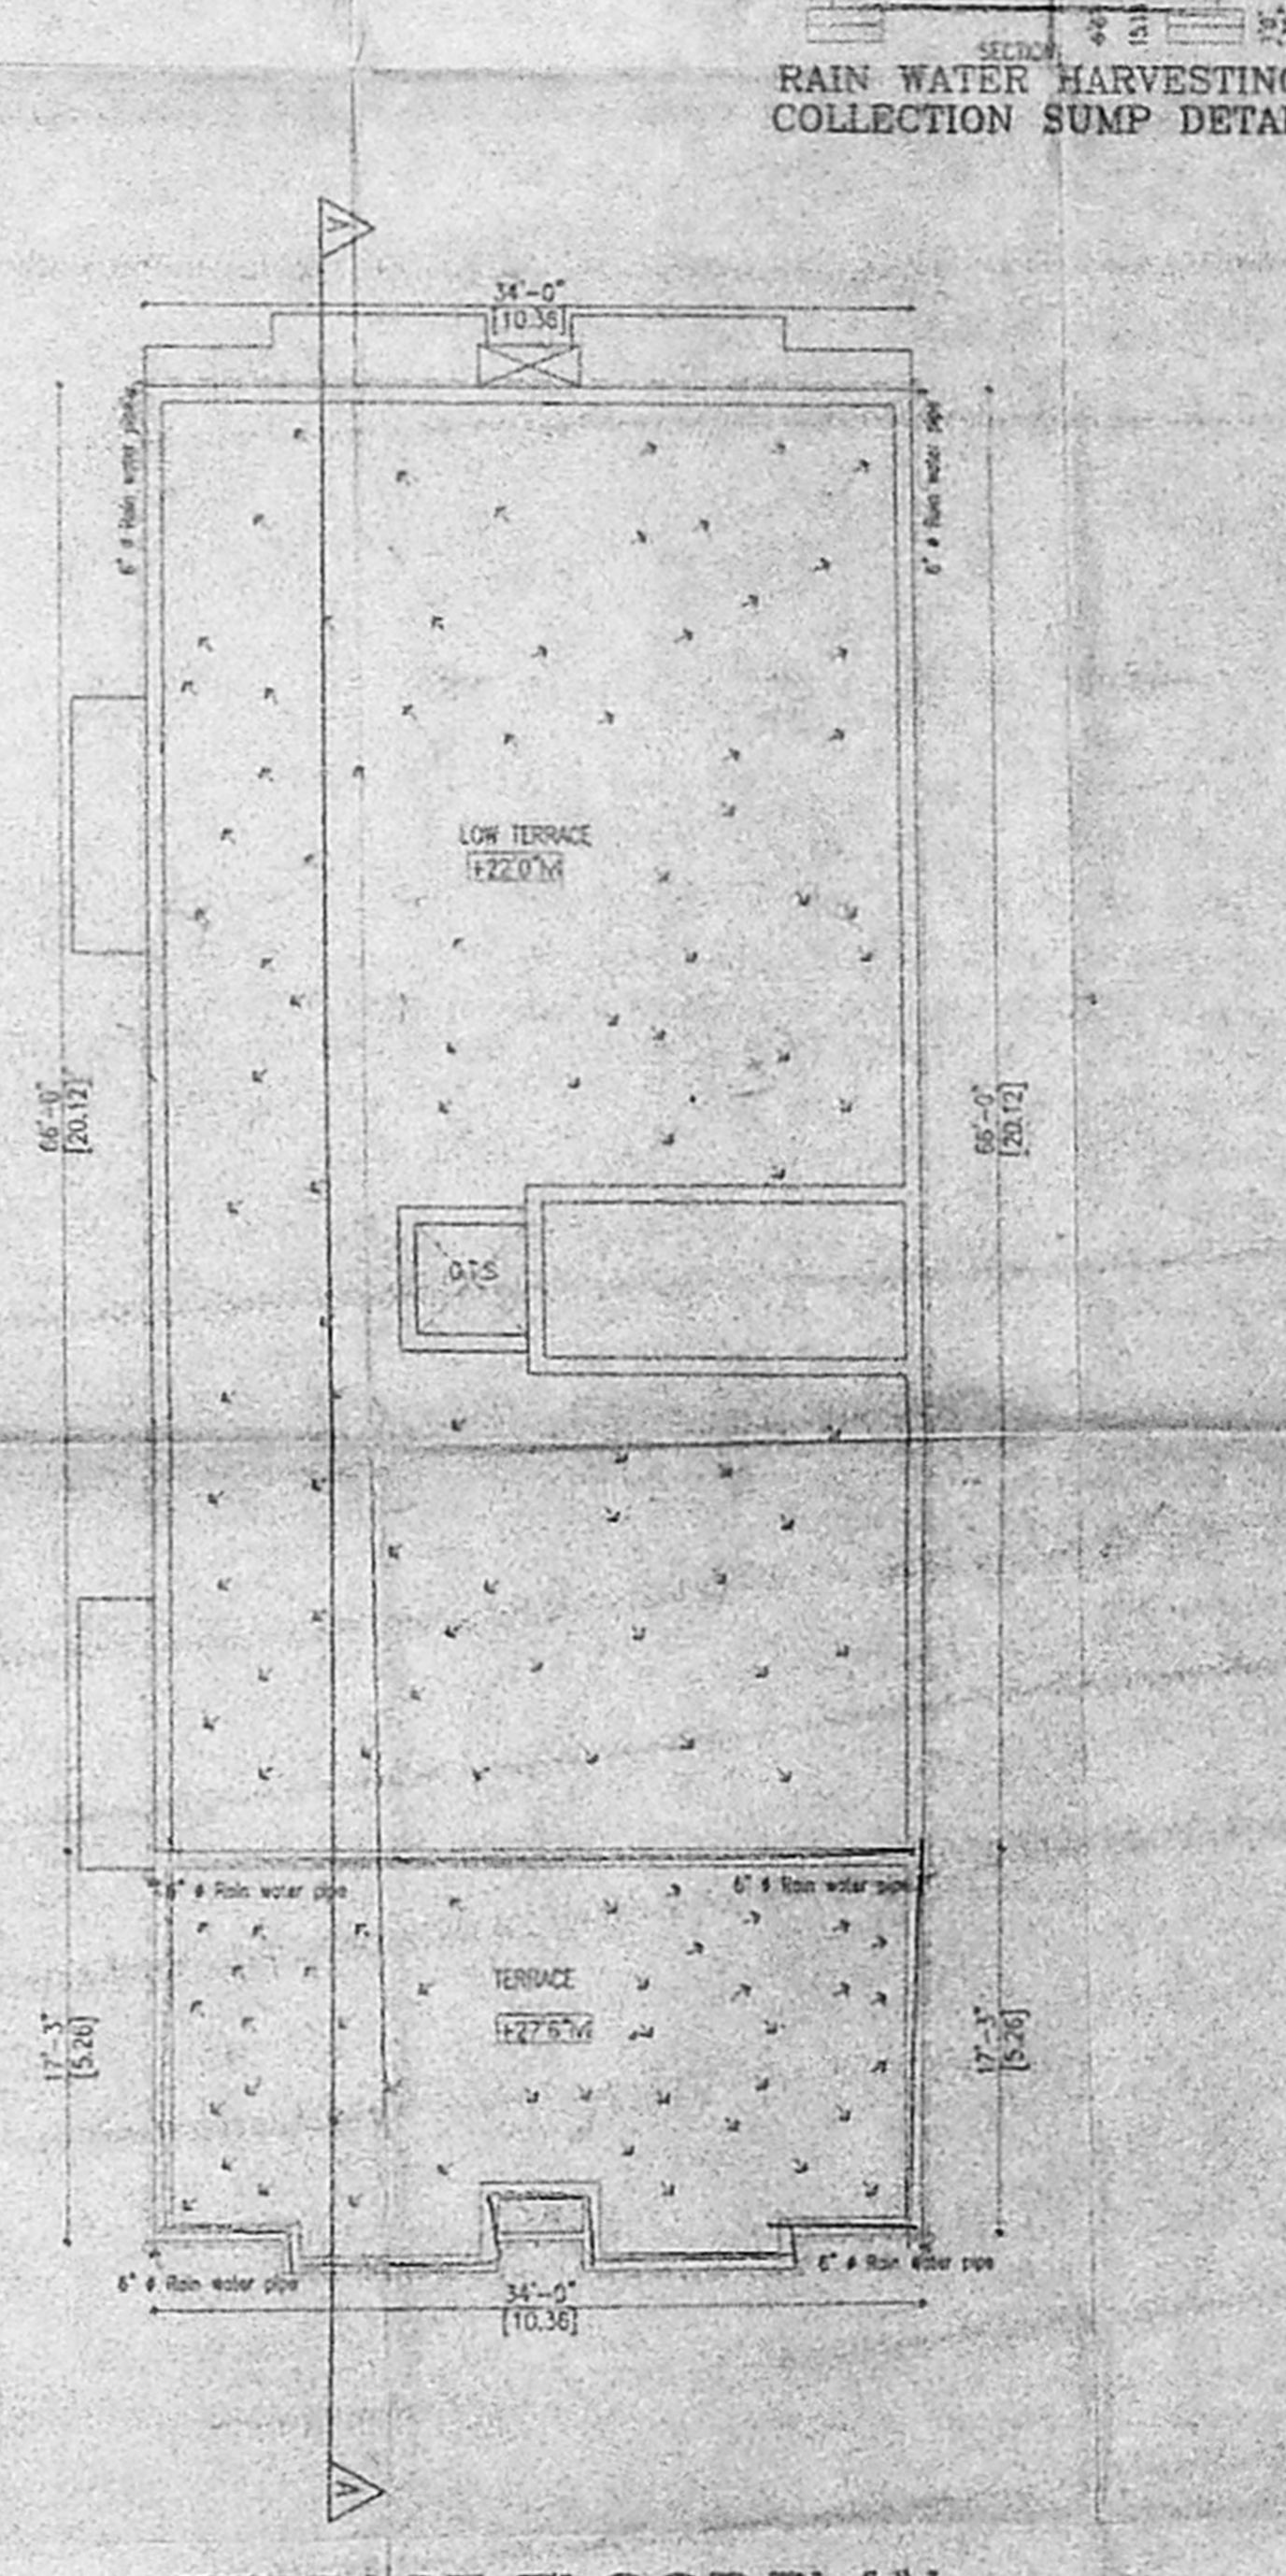

TERRACE FLOOR PLAN

PROPOSED RESIDENTIAL FLATS
 AT PLOT 'B'
 OLD D.NO.213, NEW D.NO.15,
 ST. MARY'S ROAD MANDAVELLI,
 CHENNAI-28.
 R.S.NO-3549/21 PART BLOCK NO.70
 MYLAPORE VILLAGE DIVISION.
 NO.143 ZONE NO-10

SPECIFICATION
 • COLUMN FOOTING FOUNDATION LAID OVER THE SAND FILLING AND P.C.C. 1:4:8 MAT.
 • ALL COLUMNS ARE CONNECTED WITH PLINTHESAM AND ROOFBEAM.
 • P.C.C. 1:4:8 LAID OVER THE SAND FILLING FOR MOSAIC FLOORING.
 • BRICKWORK IN BASEMENT AND SUPERSTRUCTURE WITH C.M.1:5 MIX.
 • R.C.C. 1:2:4 MIXED LINTEL LAID OVER THE DOORS, WINDOWS AND OPENINGS.

• ALL WALLS AND GIELINGS ARE PLASTERED WITH C.M 1:5 MIX.
 • JOINERY ARE MADE IN STEEL ARE FIRST CLASS TEAK WOOD
 • ROOF COVERED BY R.C.C. 1:2:4 MIXED FLAT SLAB
 • PARAPET WALL LAID ALL OVER THE BUILDING.
 • WEATHERING COURSE LAID IN PROPER MIX AND SLOPE WITH WATER PROOFING COMPOUND.
 • 1800 LTR PER DAY CAPACITY OF SOLAR WATER HEATER SYSTEM PROVIDED.

SCHEDULE OF JOINERY (FT.)	(MT.)	(FT.)	(MT.)
M.D. - MAIN DOOR	3'6"X7'0"	1.06X2.13	W - WINDOW
D. - DOOR	3'0"X7'0"	0.91X2.13	W1 - WINDOW
D1 - DOOR	2'6"X7'0"	0.76X2.13	K.W - KIT WINDOW
F.D. - FRENCH DOOR	8'0"X7'0"	2.44X2.13	SW - STAIRCASE WINDOW
F.D1 - FRENCH DOOR	4'0"X7'0"	1.22X2.13	V - VENTILATOR
			2'0"X2'6"

AREA DETAILS	SFT	S.MTS.
GROUND FLOOR	2269.50	210.84
FIRST FLOOR	3069.85	279.62
SECOND FLOOR	643.68	59.80
TOTAL AREA	5923.03	550.26
SITE AREA	4758.85	445.00
PLOT COVERAGE	62.72%	
F.S.I	1.23	

SCALE: 1"=8'0" [1:100] DATE: 10.03.05
COLOUR INDEX
 PROPOSED BUILDING
 EXISTING ROAD
 SITE BOUNDARY

OWNER :
Rajalakshmi Rajarathnam
 LICENSSED SURVEYOR:
S. ATHYANAN, S.E.
 CHAR. ENGRG ENGINEER,
 Class II, Licensed Surveyor No. 108
 Corporation of Chennai
 8, North Park Street, T. Nagar,
 Chennai-17. Ph: 2519888,
 Mobile: 97038446.