



ELEVATION

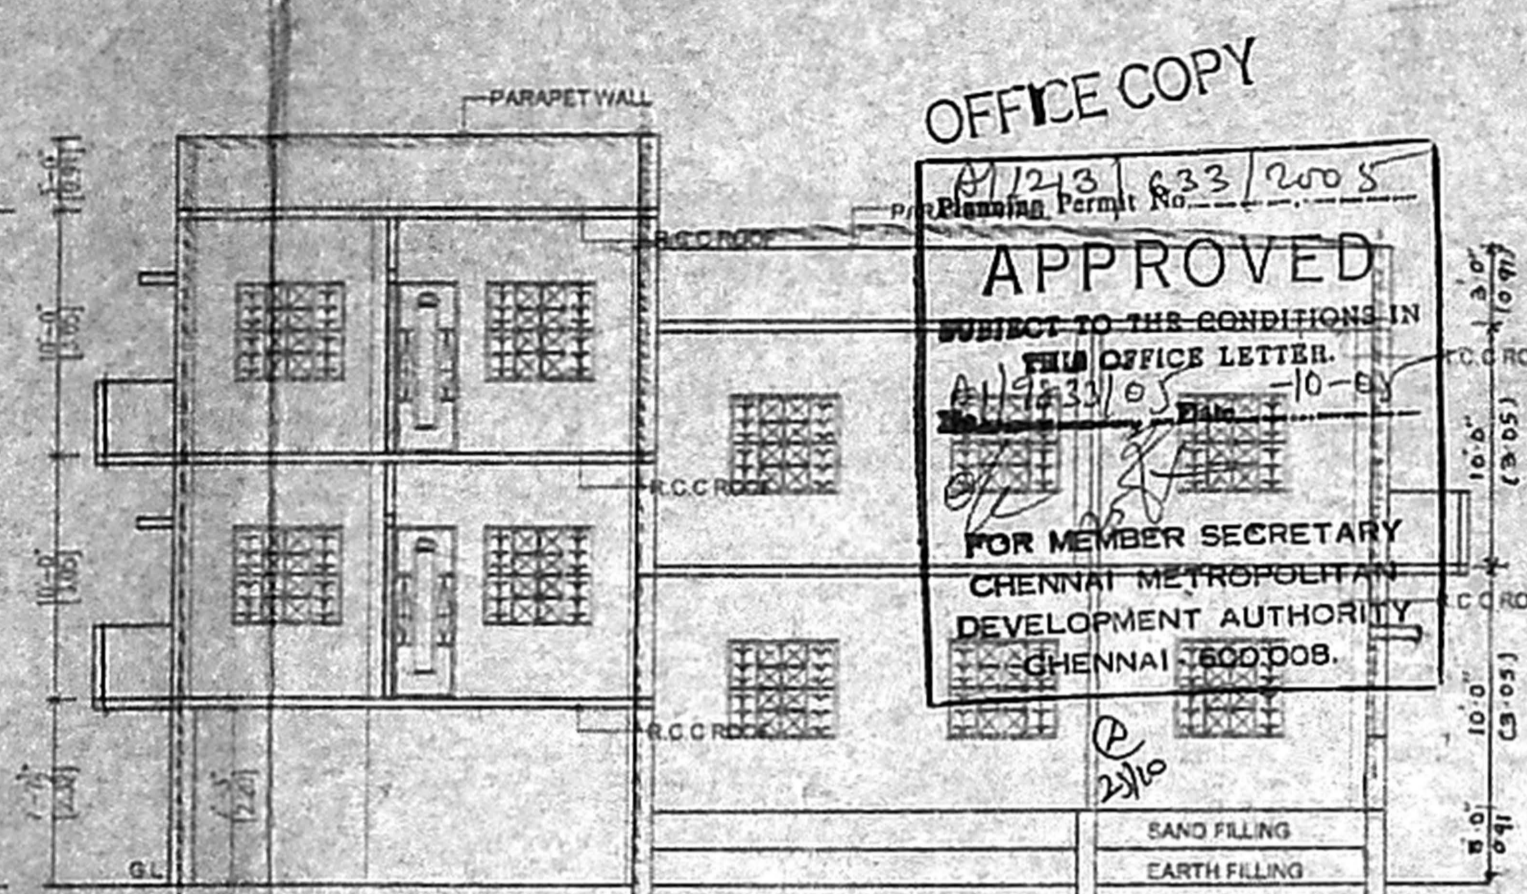


SECTION A-A


OFFICE COPY
 Planning Permit No. 11213/23/2005
APPROVED
 SUBJECT TO THE CONDITIONS IN THIS OFFICE LETTER.
 FOR MEMBER SECRETARY
 CHENNAI METROPOLITAN
 DEVELOPMENT AUTHORITY
 CHENNAI 600008.

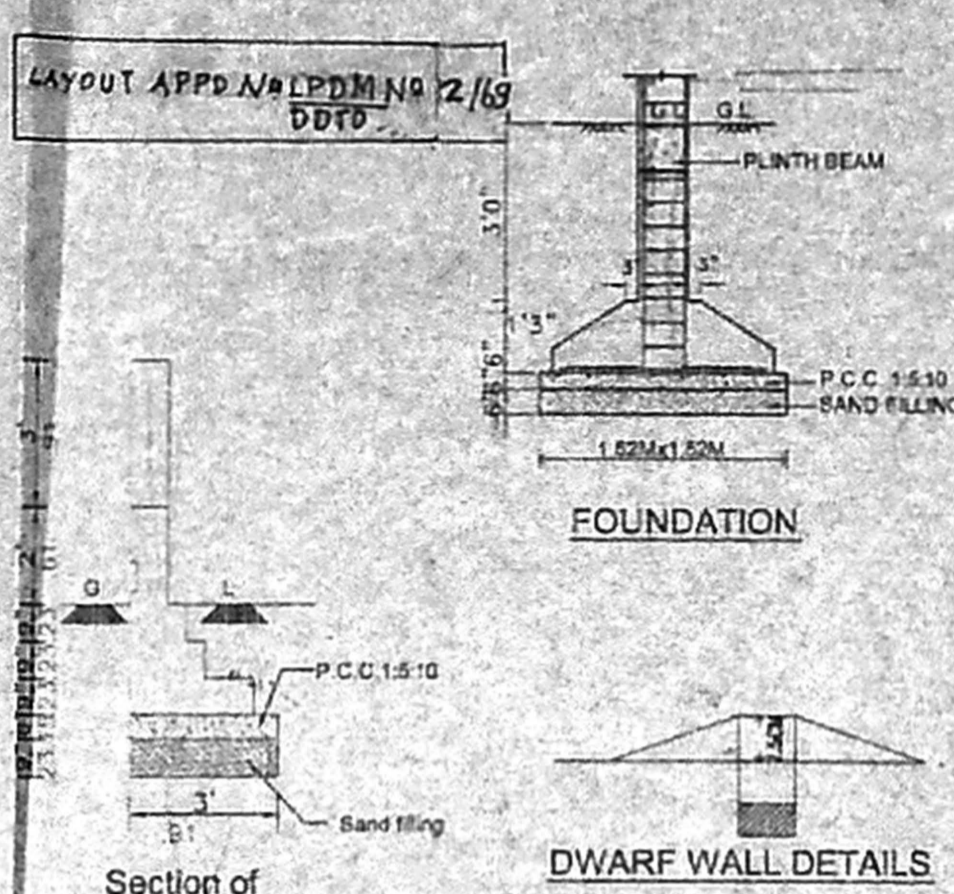

FOUNDATION
 DWARF WALL DETAILS

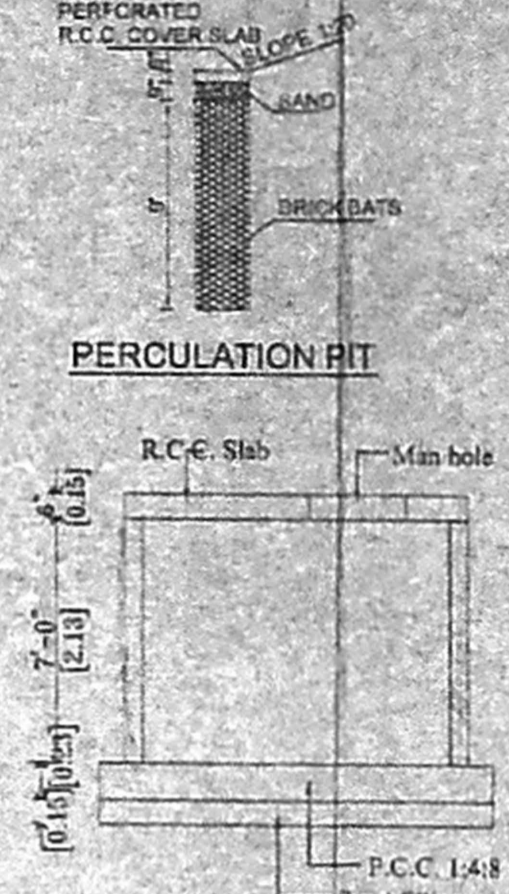

PERCOLATION PIT

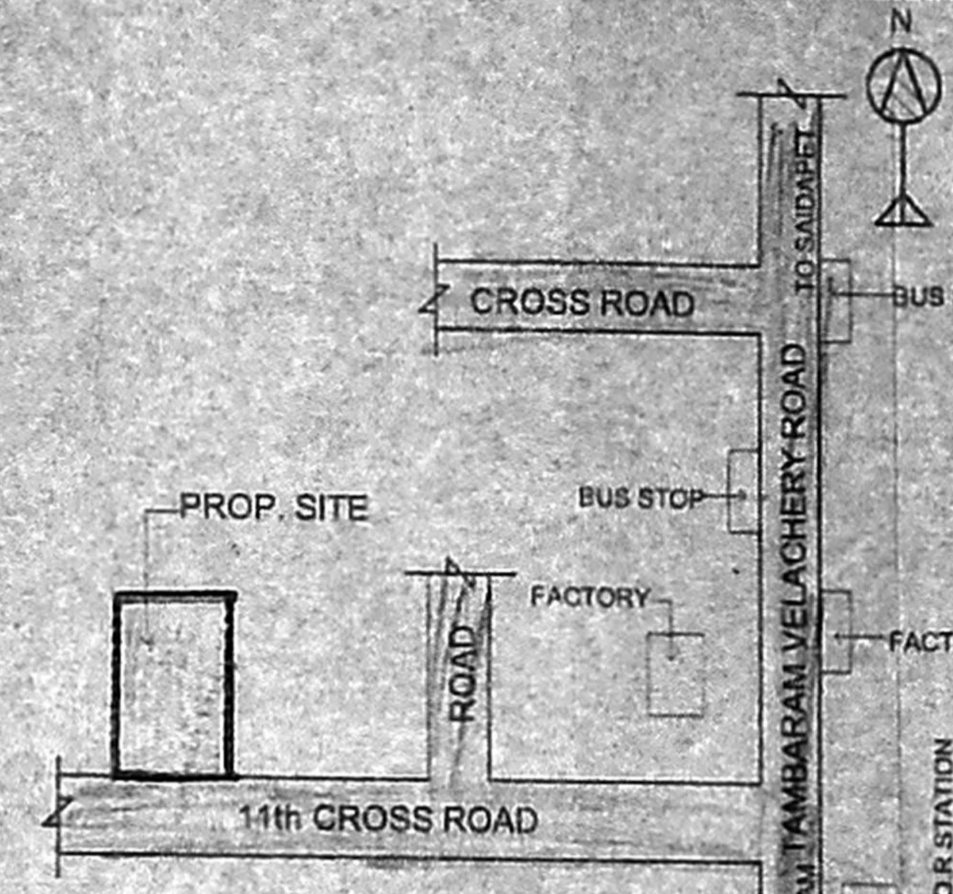

KEY PLAN
 NOT TO SCALE

PLAN SHOWING THE PROPOSED
 CONSTRUCTION OF RESIDENTIAL
 BUILDING AT PLOT NO. 114, 11th CROSS
 ROAD, VIJAY NAGAR, CHENNAI
 IN S.NO. 341/2, VELACHERY VILLAGE
 DIVISION: 53, Zone X
 SCALE 1"=8'-0"
 T.S. No. 41, BLOCK No 1B2 OF VELACHERY

SPECIFICATION:
 SAND FILLING IN FOUNDATION
 PCC 1:4:8 IN FOUNDATION
 BRICK WORK IN CM 1:5
 RCC WORK IN 1:2:4
 PLASTERING IN CM 1:4

SCHEDULE OF JOINERIES

MD	MAIN DOOR	0.99X2.13 (3'3"X7'0")
D1	DOOR	0.91X2.13 (3'0"X7'0")
D2	DOOR	0.75X2.13 (2'6"X7'0")
W1	WINDOW	1.37X1.22 (4'6"X4'0")
W2	WINDOW	1.22X1.22 (4'0"X4'0")
V	VENTILATOR	0.91X0.81 (3'0"X2'0")

AREA STATEMENT

PLOT AREA	241.54 SQ.M.	2600.00 SQ.FT.
G.F. AREA	88.39 SQ.M.	930.00 SQ.FT.
F.F. AREA	156.74 SQ.M.	1687.28 SQ.FT.
S.F. AREA	75.70 SQ.M.	814.96 SQ.FT.
TOTAL	318.83 SQ.M.	3432.24 SQ.FT.
PLOT COVERAGE	64.89%	
F.S.I	1.32	


LEGEND

[Shaded Box]	PROPOSED	[Dashed Line]	BOUNDARY
[Double Line]	ROAD		


OWNER:

H. Gomathi
 V. SIVASUBRAMANIAN, B.E.,
 Licensed Surveyor, Class-I
 Regd. No. 1098/2004-05
 Corporation of Chennai
 DHARMI CONSULTANTS,
 Plot No. 2, 1st Floor, Tower,
 School Road, Velachery Nagar,
 KOLATHUR, CHENNAI - 600 097
 Ph: 25509797, 30913695, 938100933


LICENSED SURVEYOR

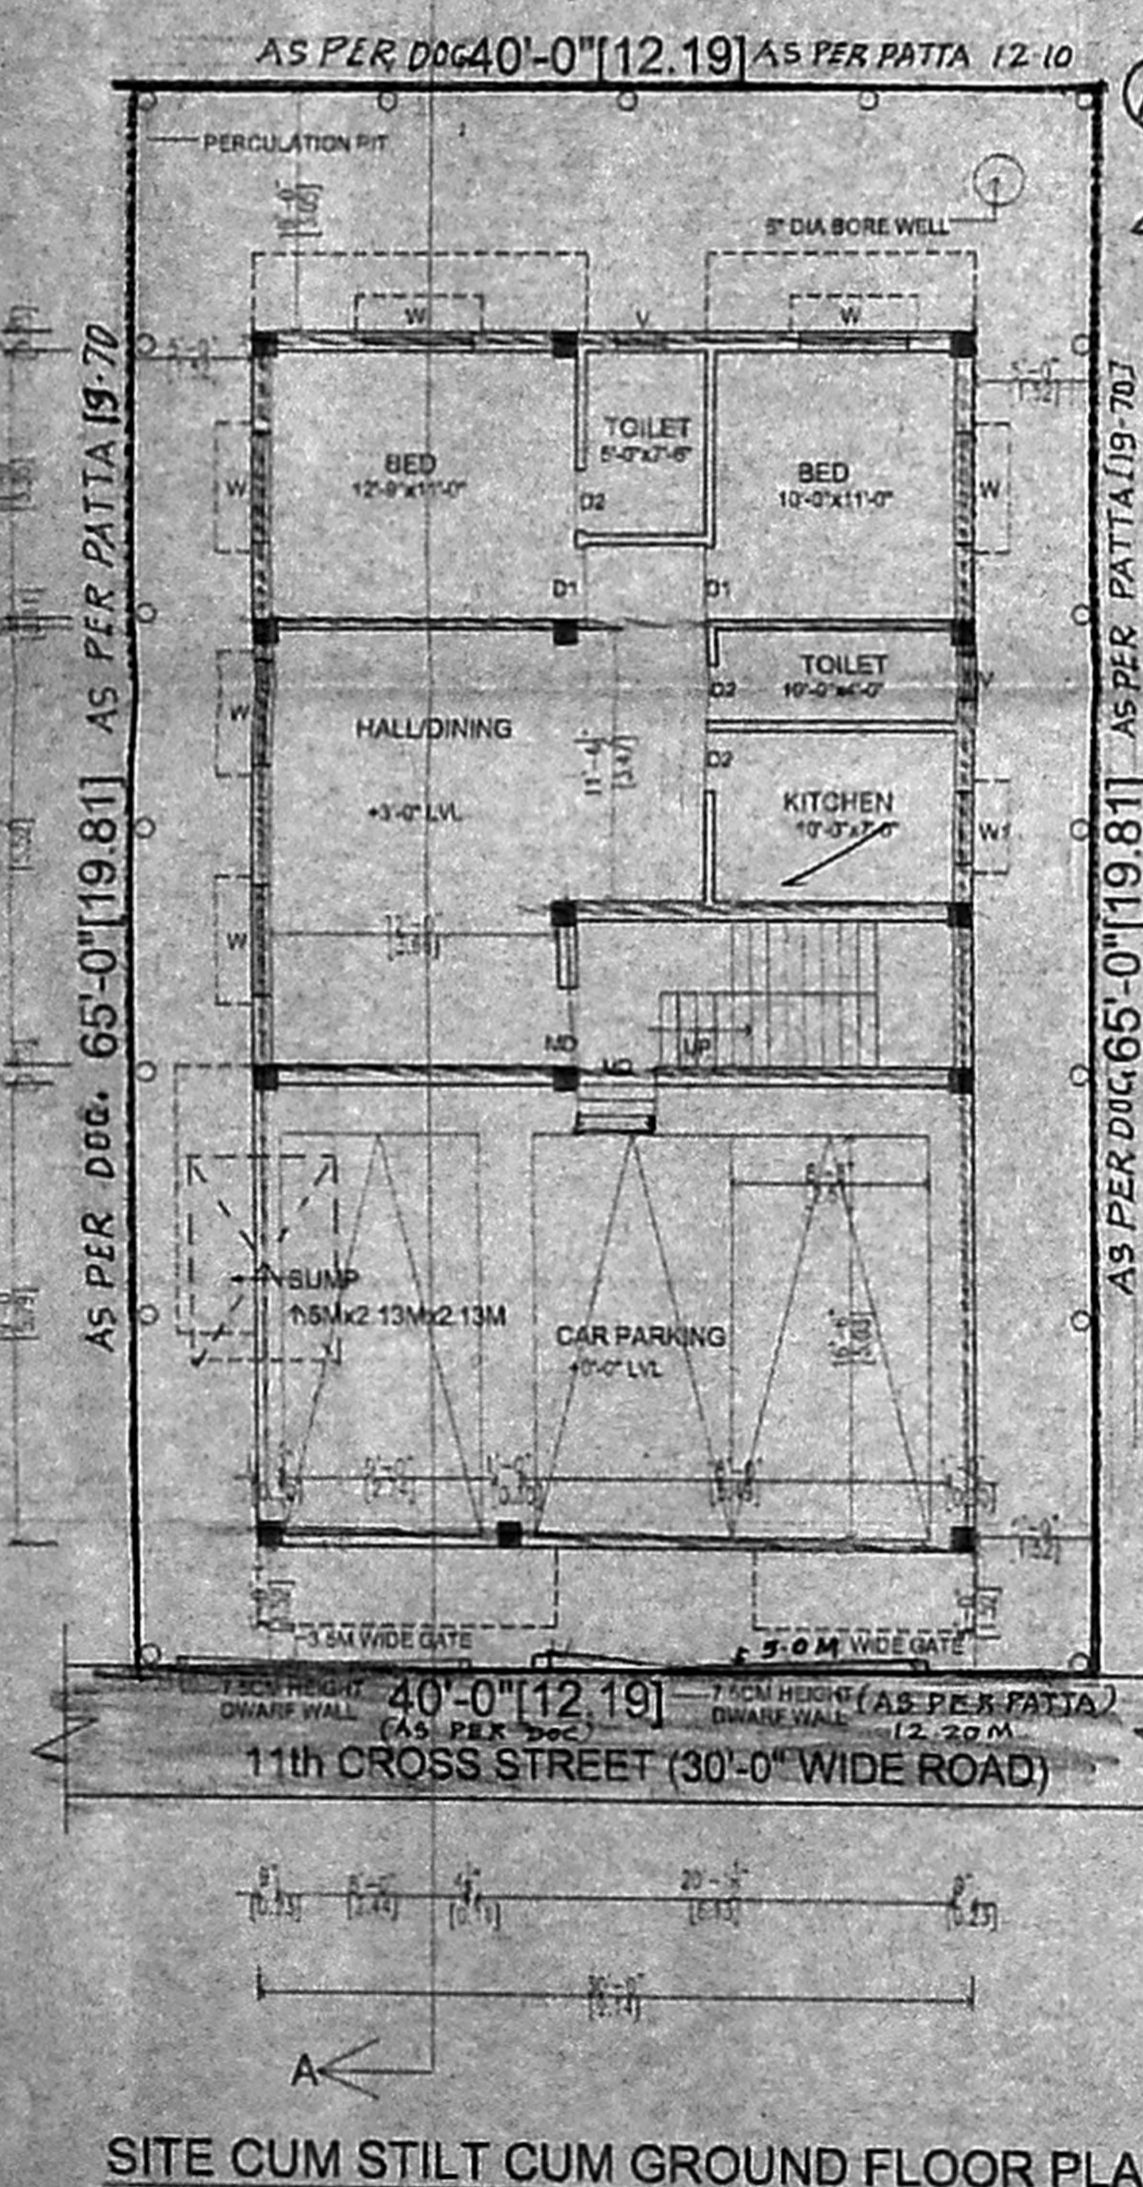


SITE CUM STILT CUM GROUND FLOOR PLAN

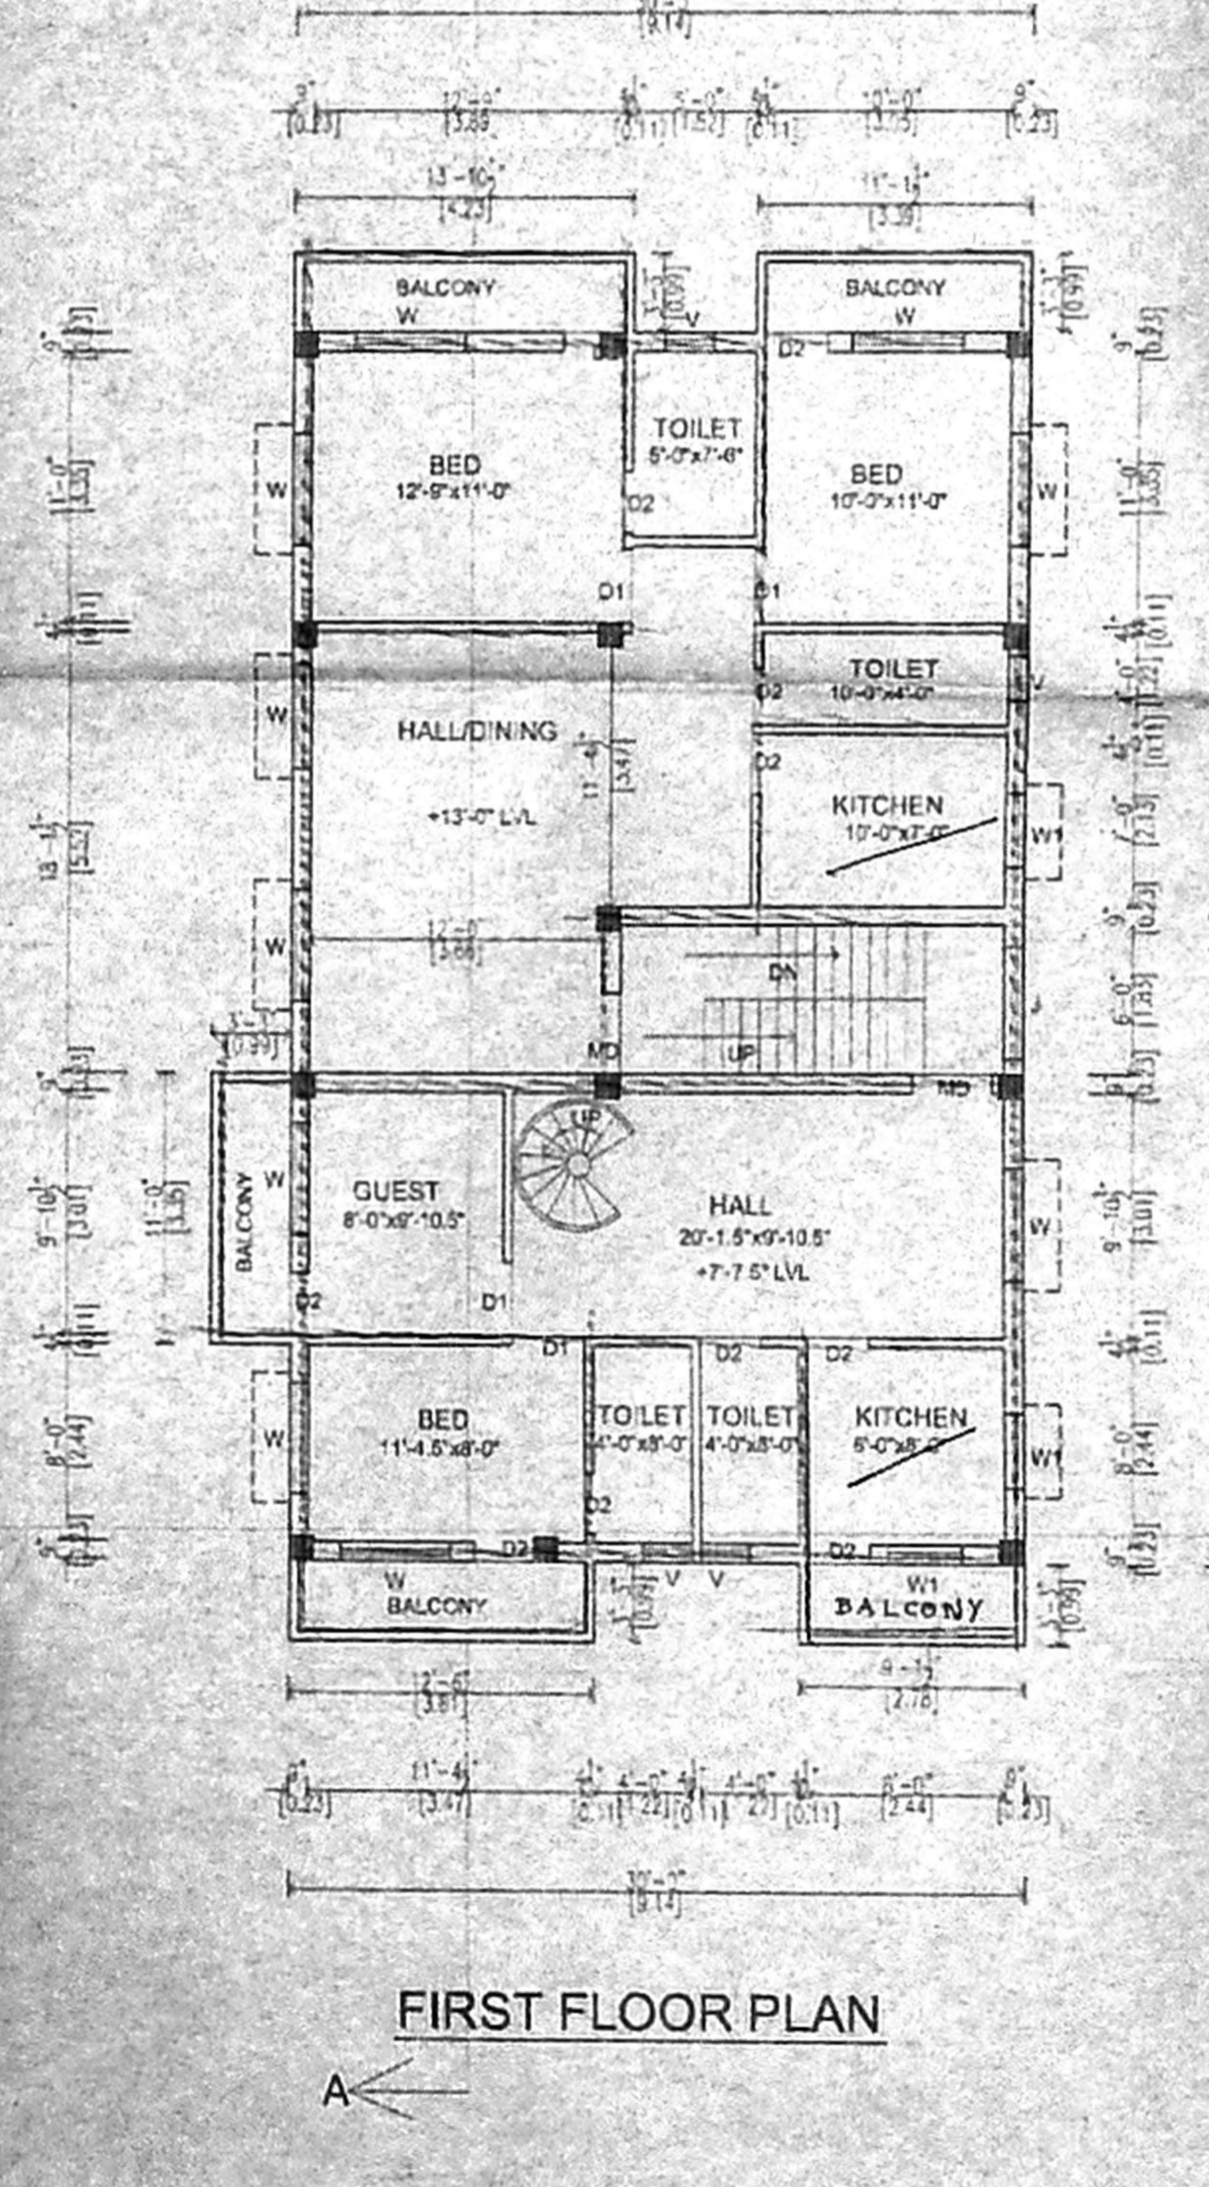

FIRST FLOOR PLAN

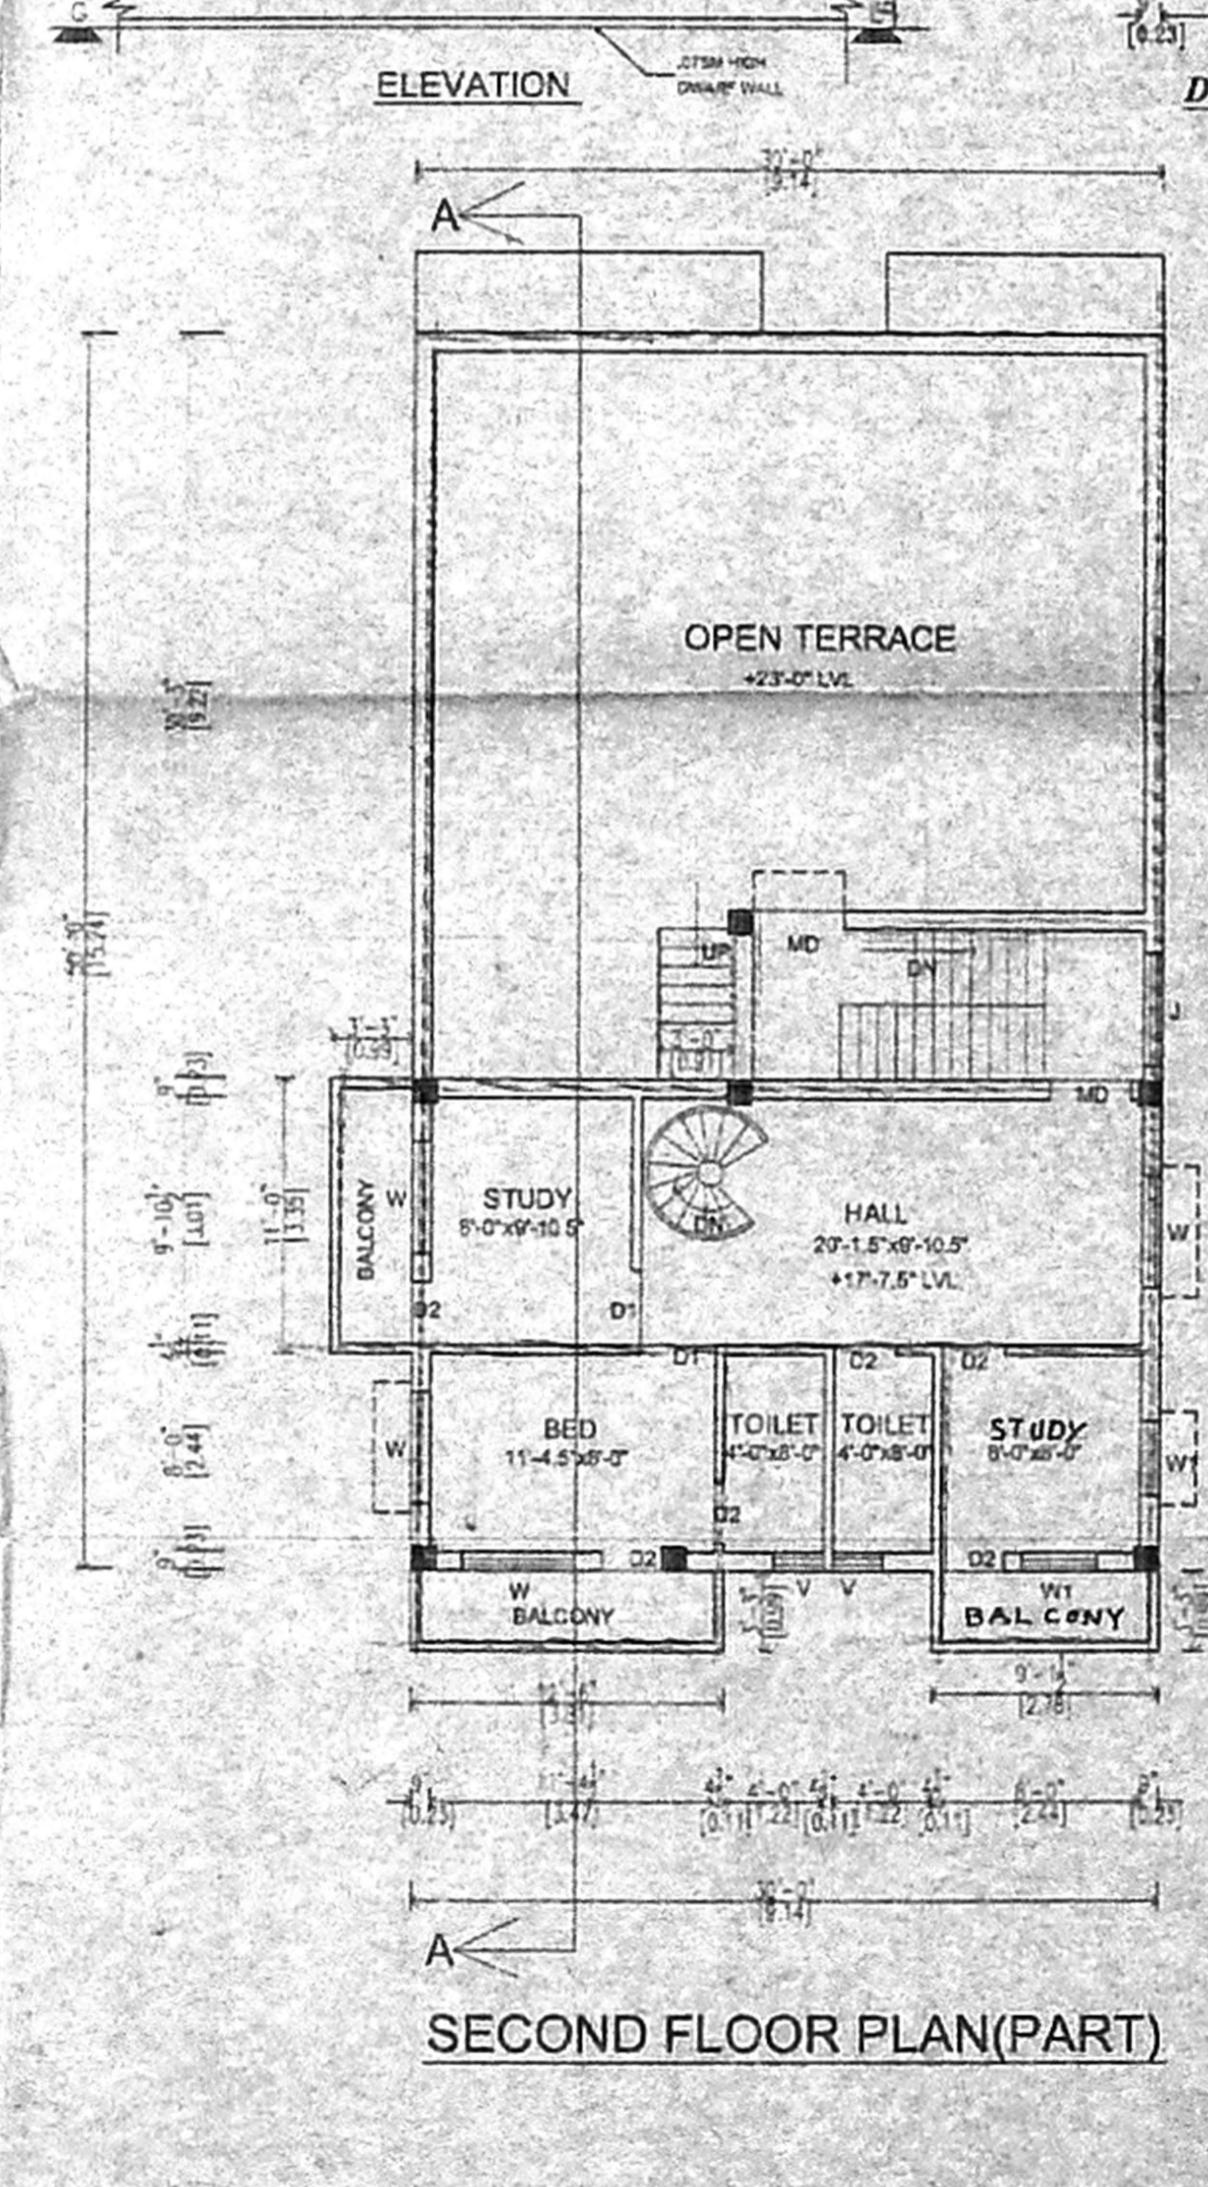

SECOND FLOOR PLAN(PART)

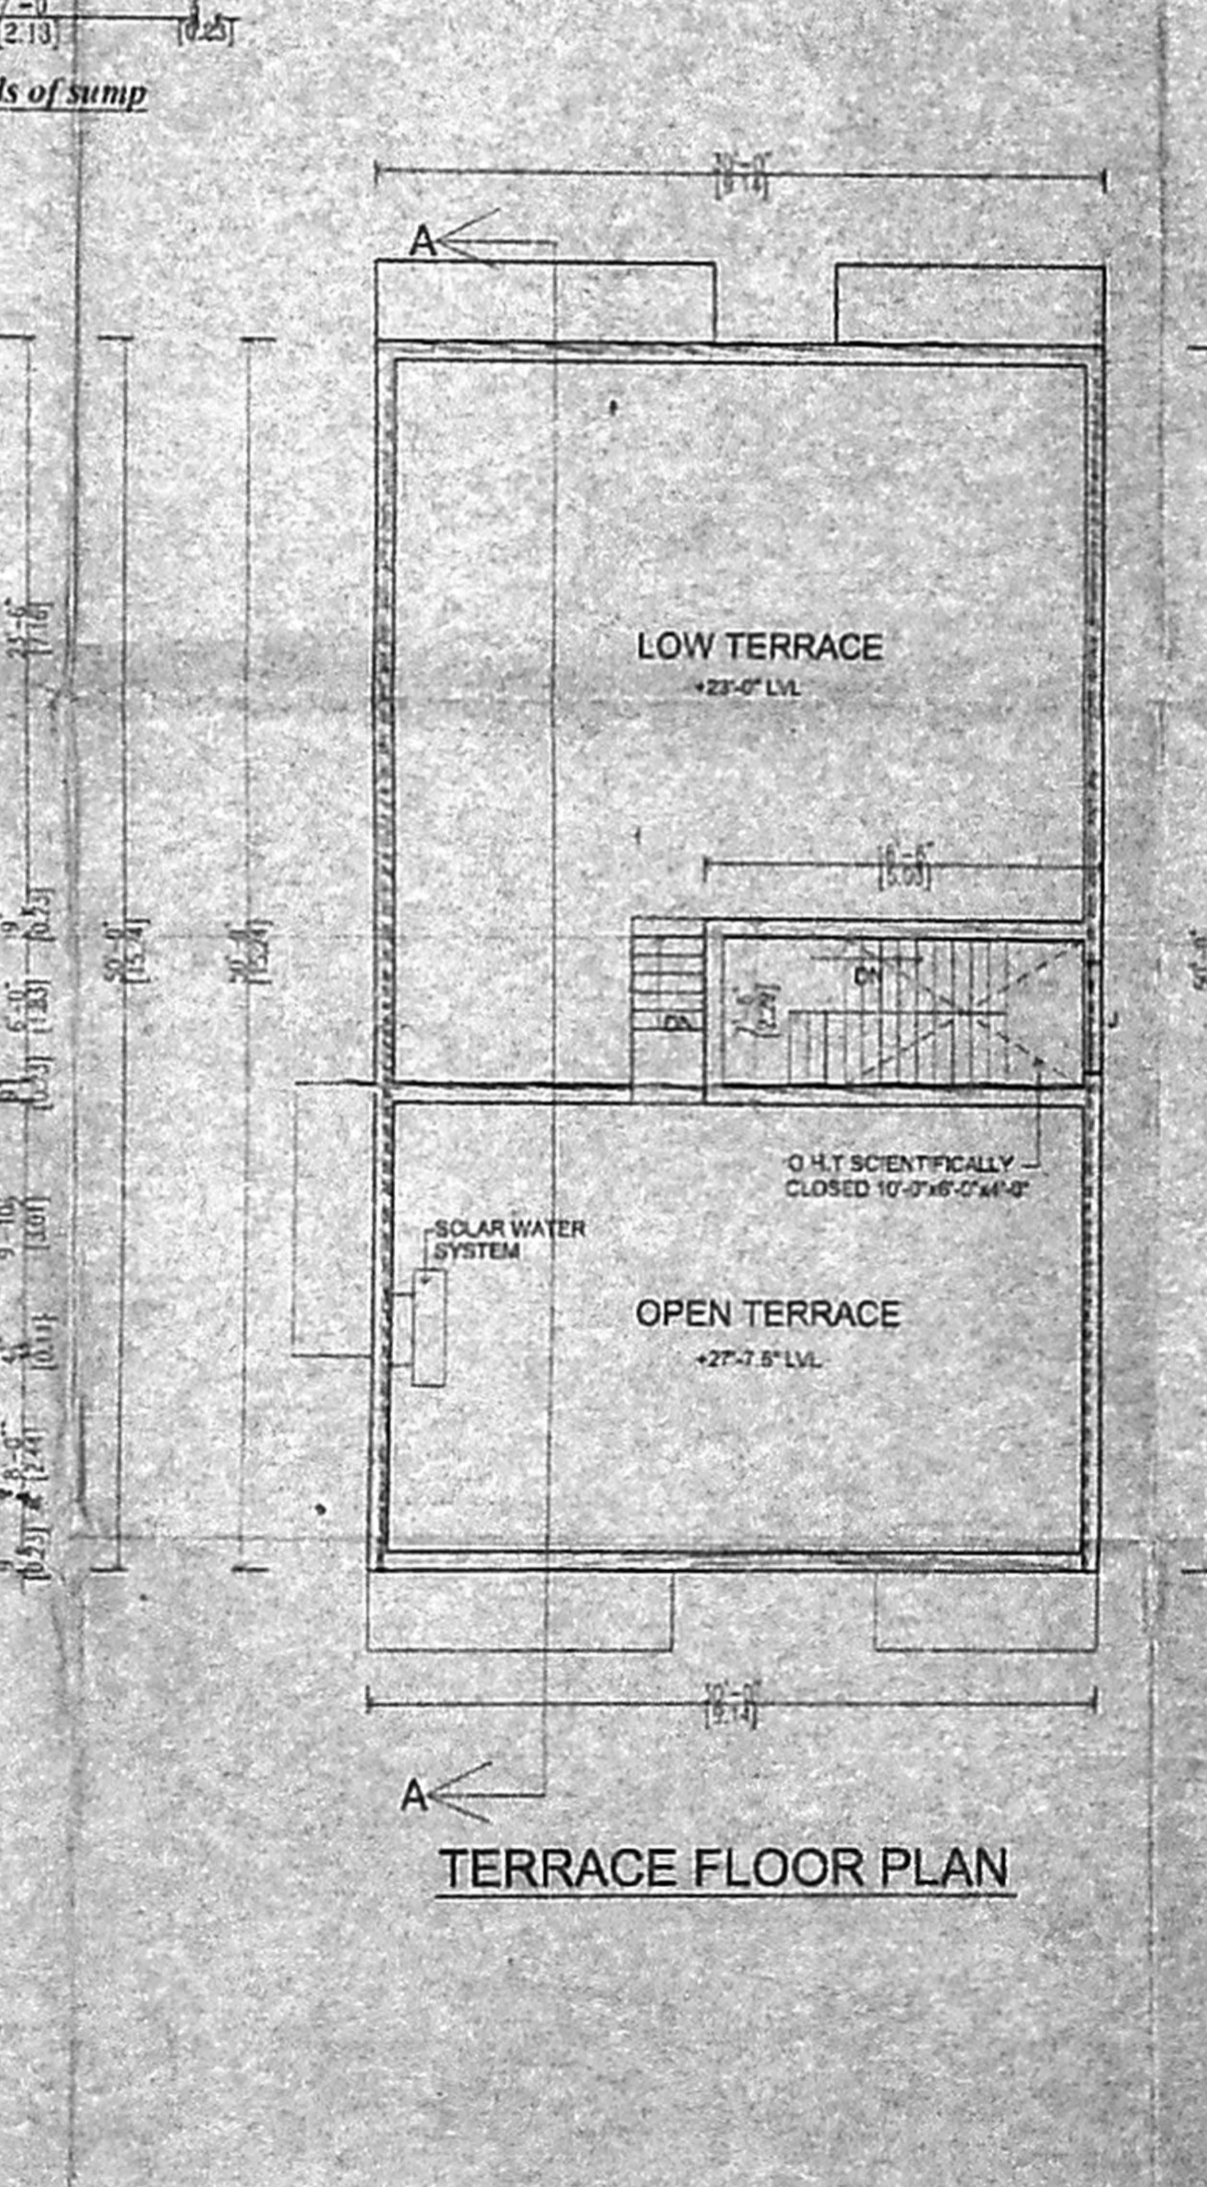

TERRACE FLOOR PLAN