



OFFICE COPY


APPROVED
 SUBJECT TO THE CONDITIONS IN THIS OFFICE LETTER
 FOR MEMBER SECRETARY
 CHENNAI METROPOLITAN
 DEVELOPMENT AUTHORITY
 CHENNAI - 600 008

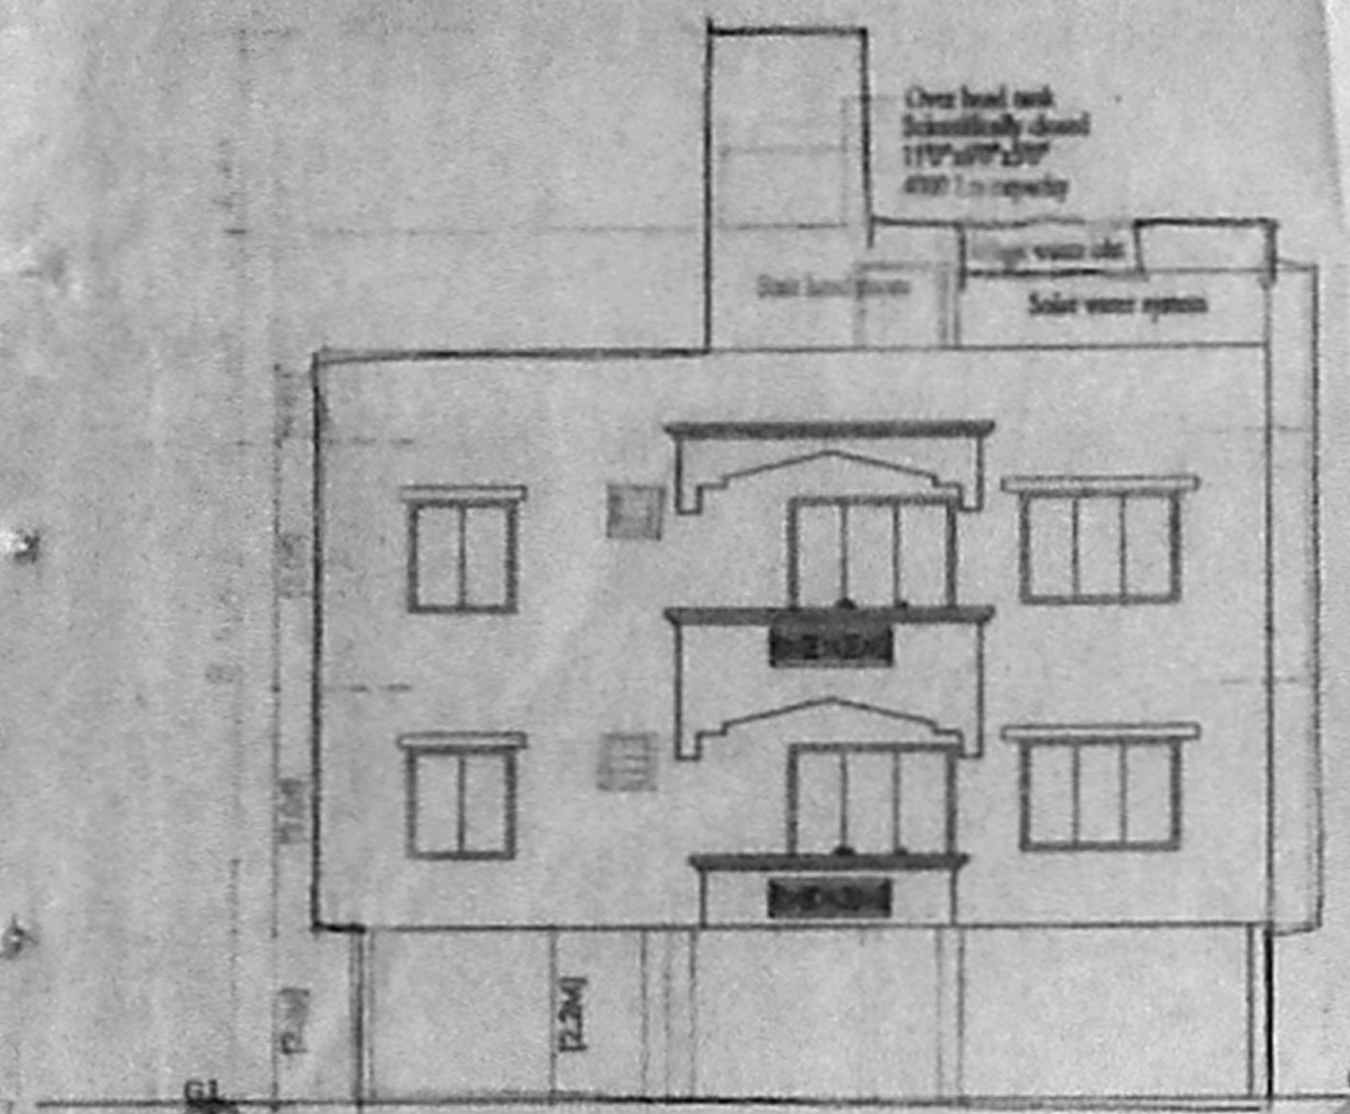


ELEVATION

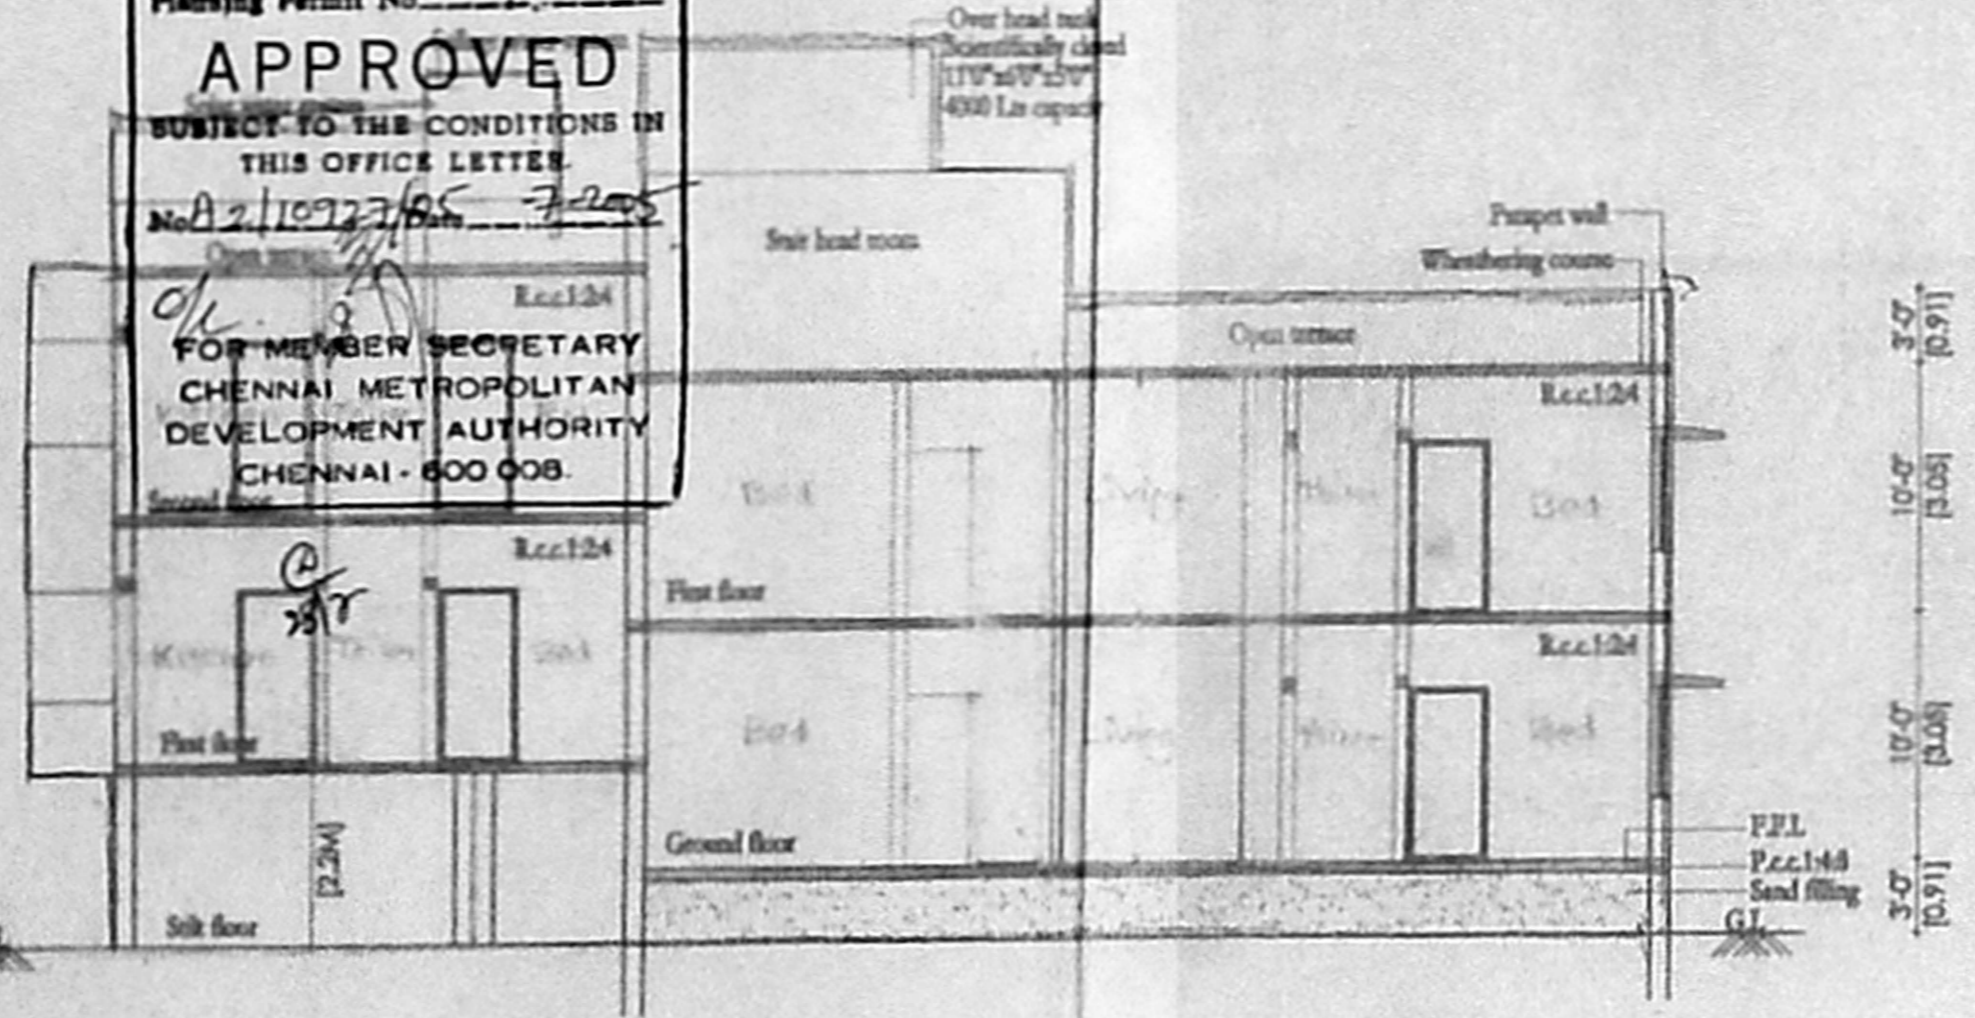


SECTION-AA

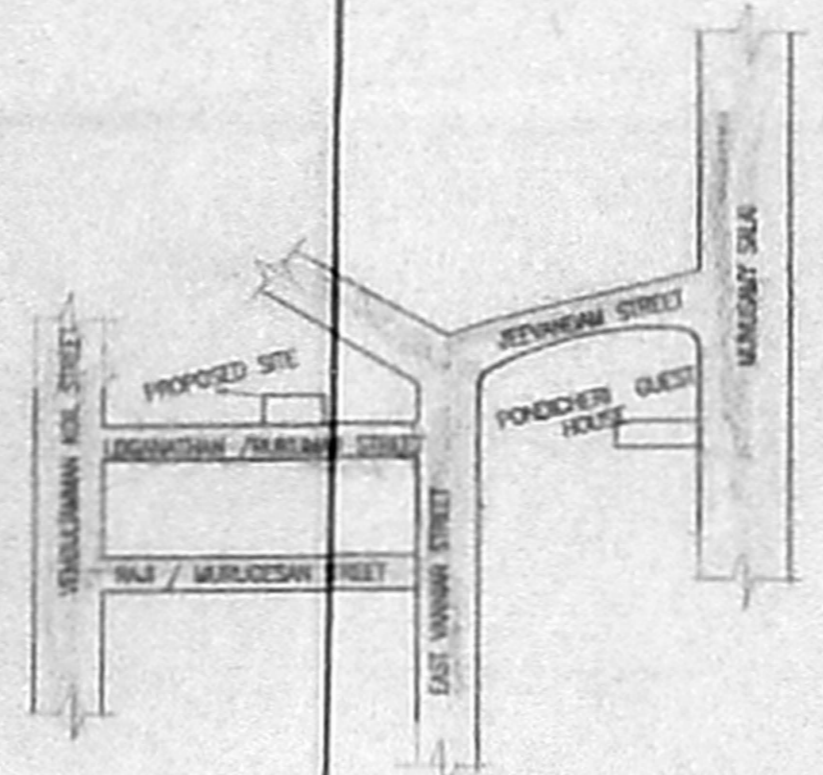

KEY PLAN
(NOT TO SCALE)

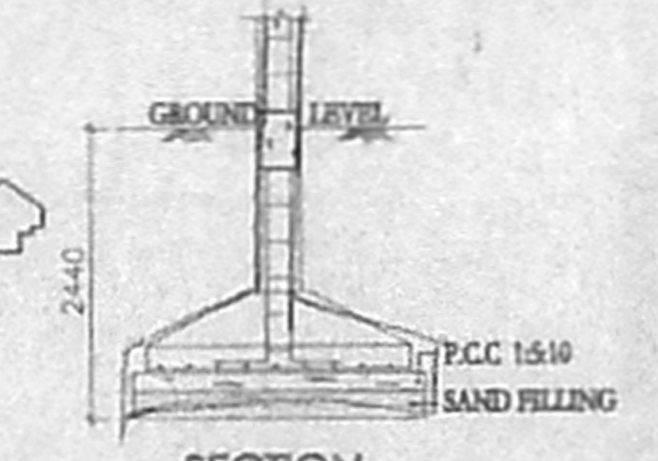

SECTION

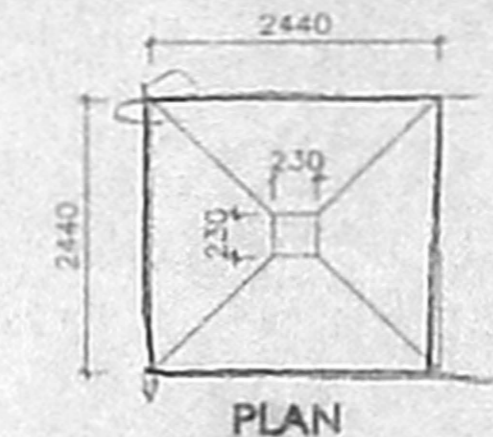

PLAN
FOUNDATION DETAIL
[SCALE: 1:50]

CMDA No. 61/10/2005

SCHEMATIC DRAWING

NO.	DESCRIPTION	QTY	UNIT	AMOUNT
M.D	C.W. PANELLED DOOR	990	DP. 2135	
D		915	2135	
D1	--DO--	762	2135	
F.O	FRENCH DOOR	1830	2135	
W	C.W. GLAZED WINDOW	1830	1372	
W1	--DO--	1524	1372	
W2	--DO--	1372	1372	
O	OPENING	915	2135	
V	C.W. GLAZED VENTILATOR	610	915	

SPECIFICATION:

FOUNDATION	R.C.C. COLUMN FOOTINGS
BRICK WORK	C.M 1:6 FOR SUPER STRUCTURE
PLASTERING	C.M 1:5 FOR WALLS & 1:3 FOR CEILING
FLOORING	MOSAIC FLOORING
CEMENT PAINT	2 COAT FOR WALLS & 1 EXTRA COAT FOR CEILING
R.C.C.	1:2:4 FOR SLABS & UNTELS
WOOD WORK	ALL WOOD WORKS IN BEST QUALITY TIMBER
WEATHERING	BULLY LIME MORTAR OVER ROOF COURSE
	SLAB ONE LAYER OF COUNTRY TILES

COLOUR INDEX:

PROPOSAL	[Color Box]
ROAD/STREET	[Color Box]
BOUNDARY/SITE	[Color Box]

AREA STATEMENT SQ. M

PLOT EXTENT	313.55
GROUND FLOOR	130.98
FIRST FLOOR	201.41
SECOND FLOOR PART	84.44
TOTAL BUILTUP AREA	416.78
PLOT COVERAGE	61.9%
F.S.I	1.33

PROPOSED CONSTRUCTION OF RESIDENTIAL BUILDING AT PLOT C (PLOTNO: 5,6,7) LOGANATHAN STREET VIRUGAMBAKKAM WEST K.K.NAGAR, CHENNAI-600078 S.NO: 211/5 ASPER PATTI 211/5A VIRUGAMBAKKAM VILLAGE MAMBALAM GUINDY TALUK.


SCALE	DATE
1/8"=1'0"	DRAWN

30/DB/00184/2005
 DATE 30.3.2005
 APPROVED BY CORPORATION OF CHENNAI


SIGNATURE OF OWNER

Er. K. SELVAM,
 B.E (Civil), AMIE, C Eng (D), AIV.,
 CHARTERED ENGINEER & APPROVED VALUE,
 CLASS-I LICENSED SURVEYOR,
 Reg No. 603/2004-2005,
 DOOR No. 11/206, 11H BLOCK,
 J. GANAPATHI, CHENNAI-600 037,
 (NEAR M. ADARSH SCHOOL)
 PHONE No. 265.62050
 CELL No. 9841282050


LICENSED SURVEYOR

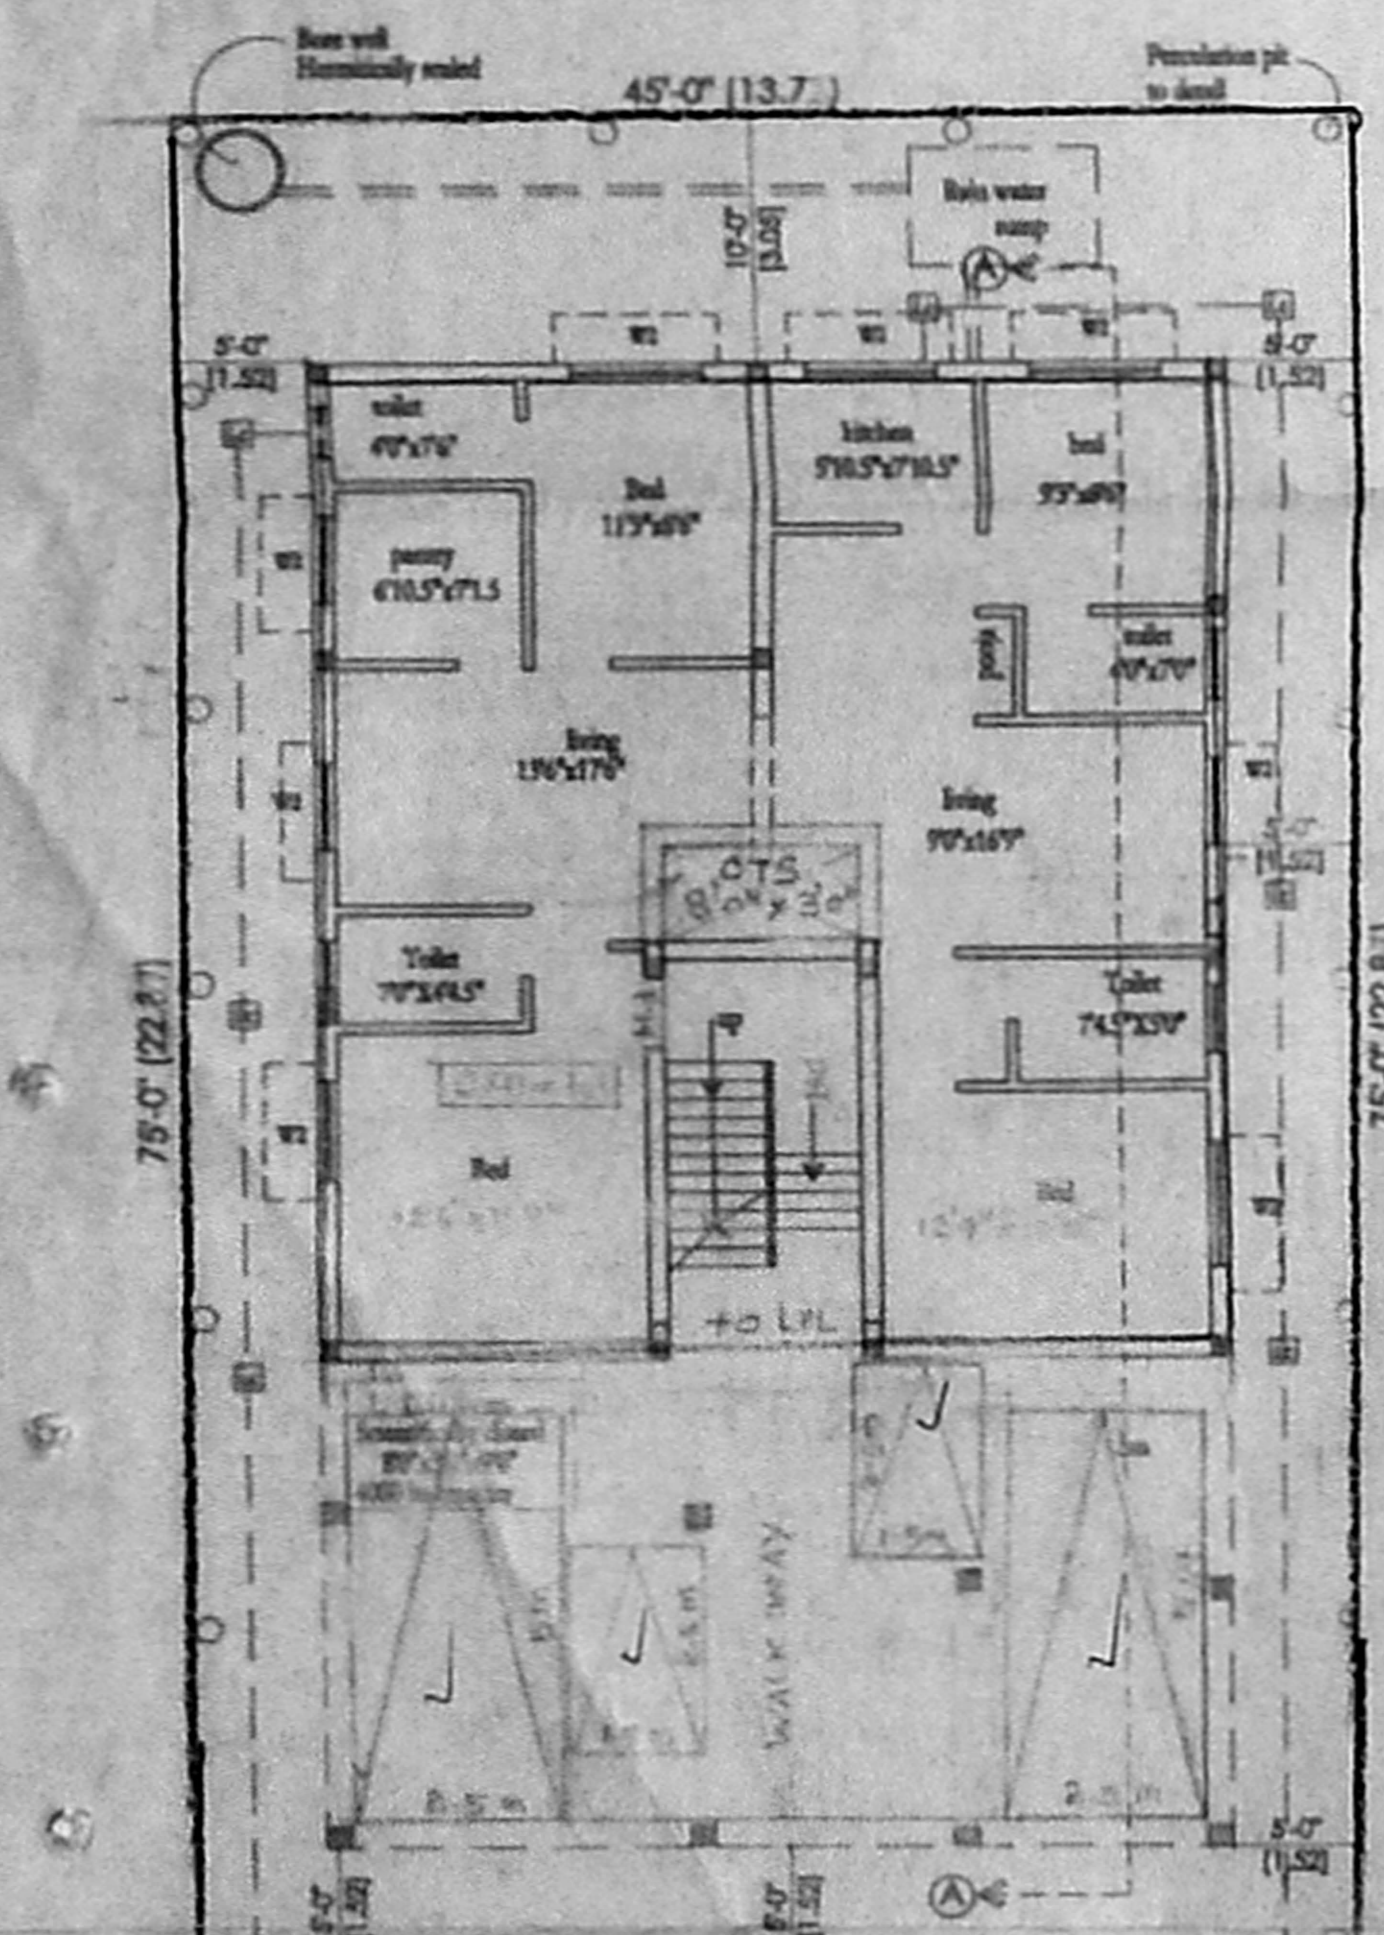


SITE, STILT CUM GROUND FLOOR PLAN

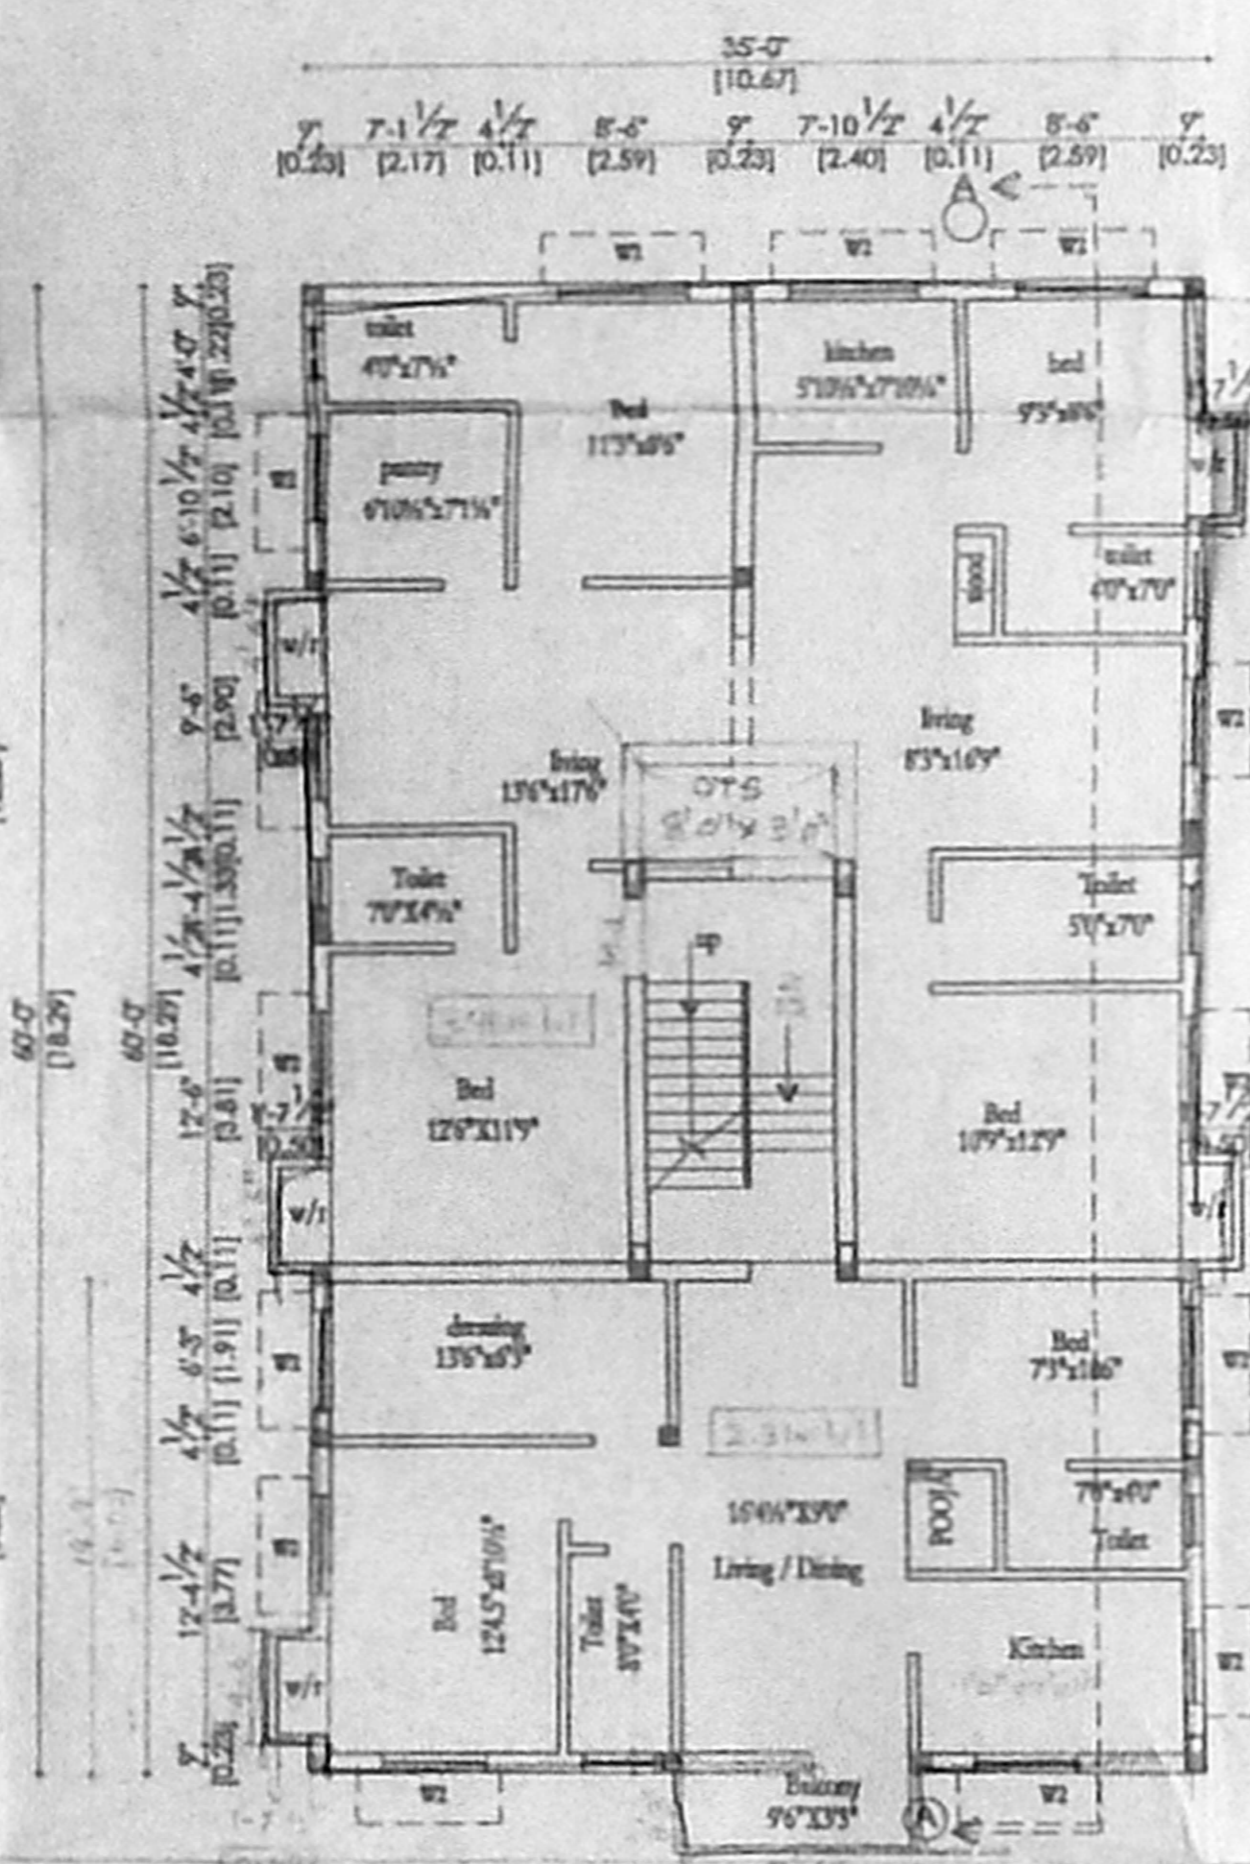


FIRST FLOOR PLAN

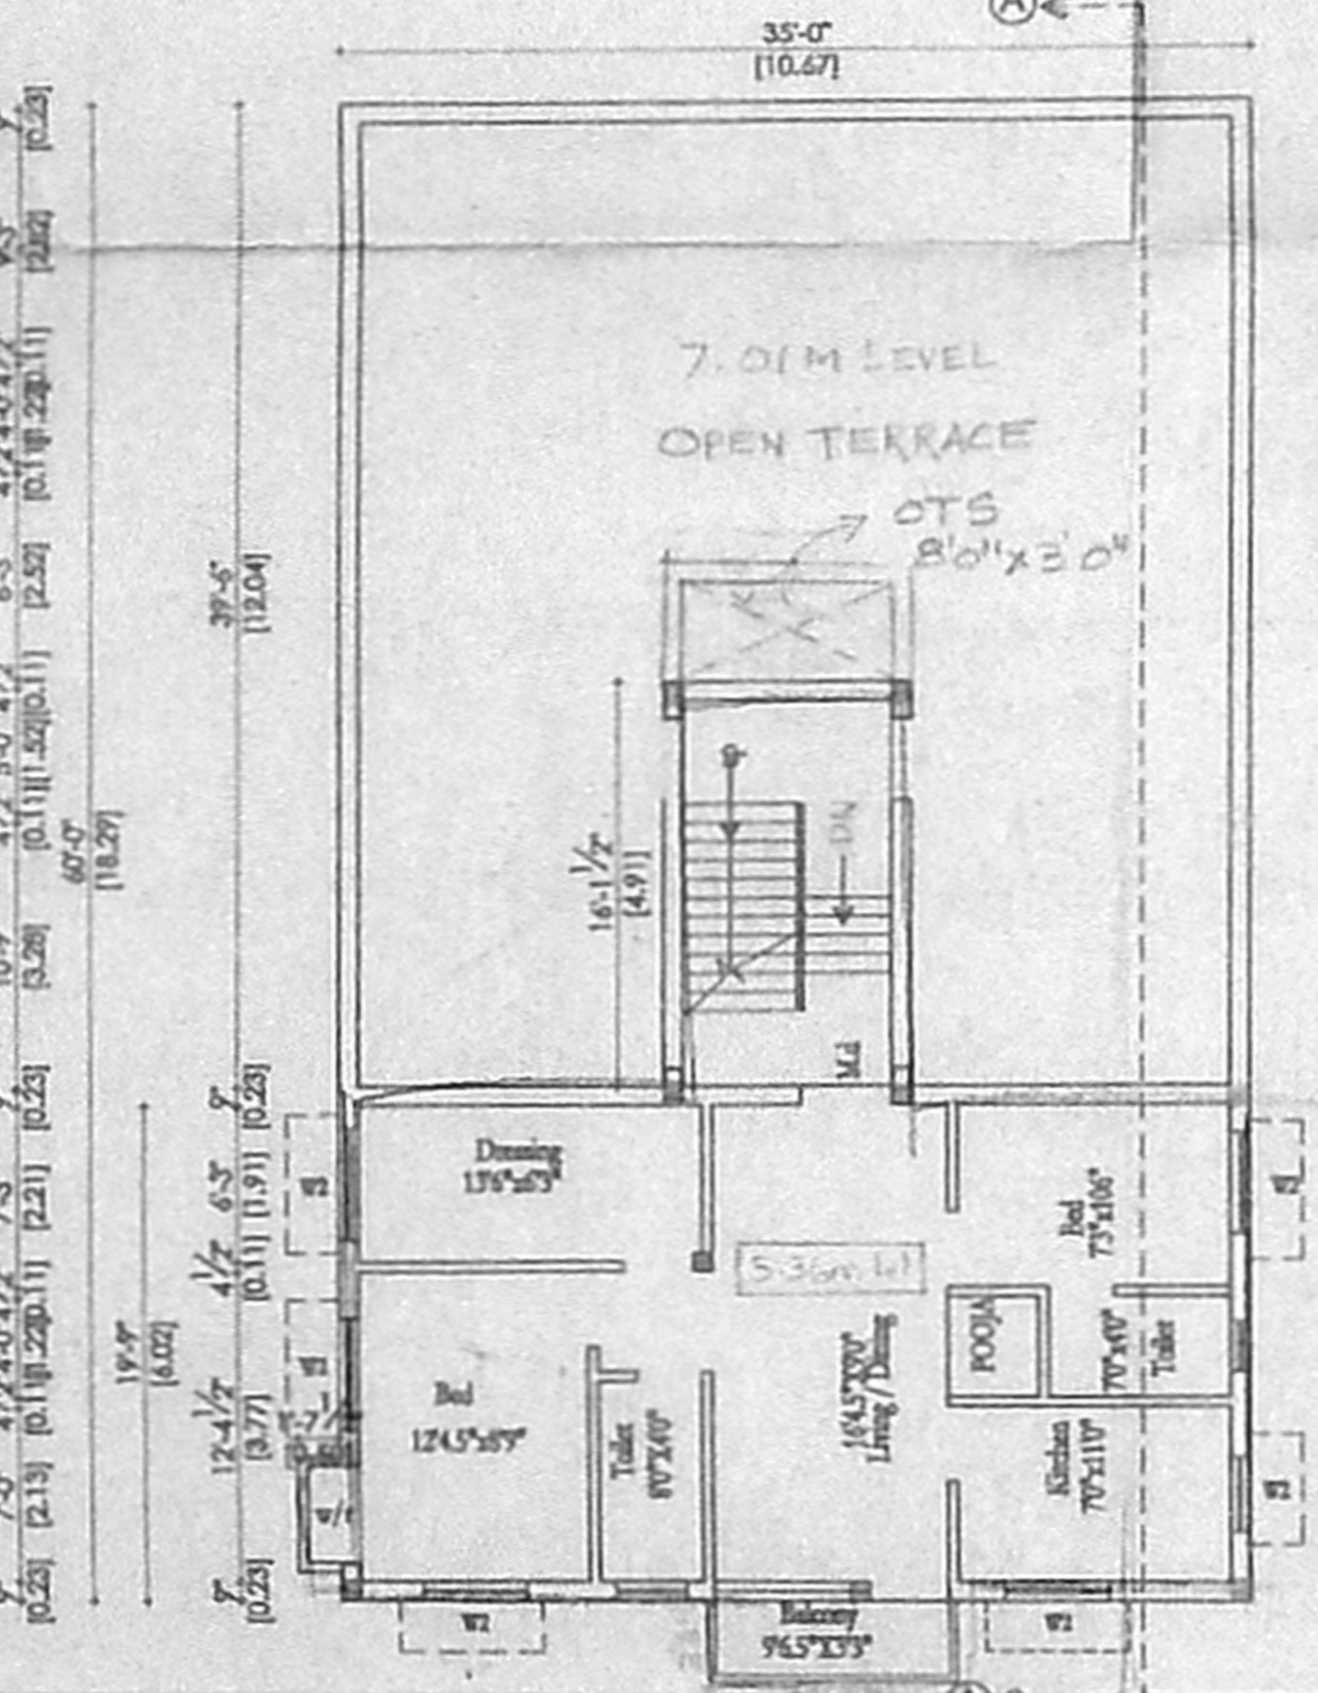


SECOND FLOOR PLAN (PART)

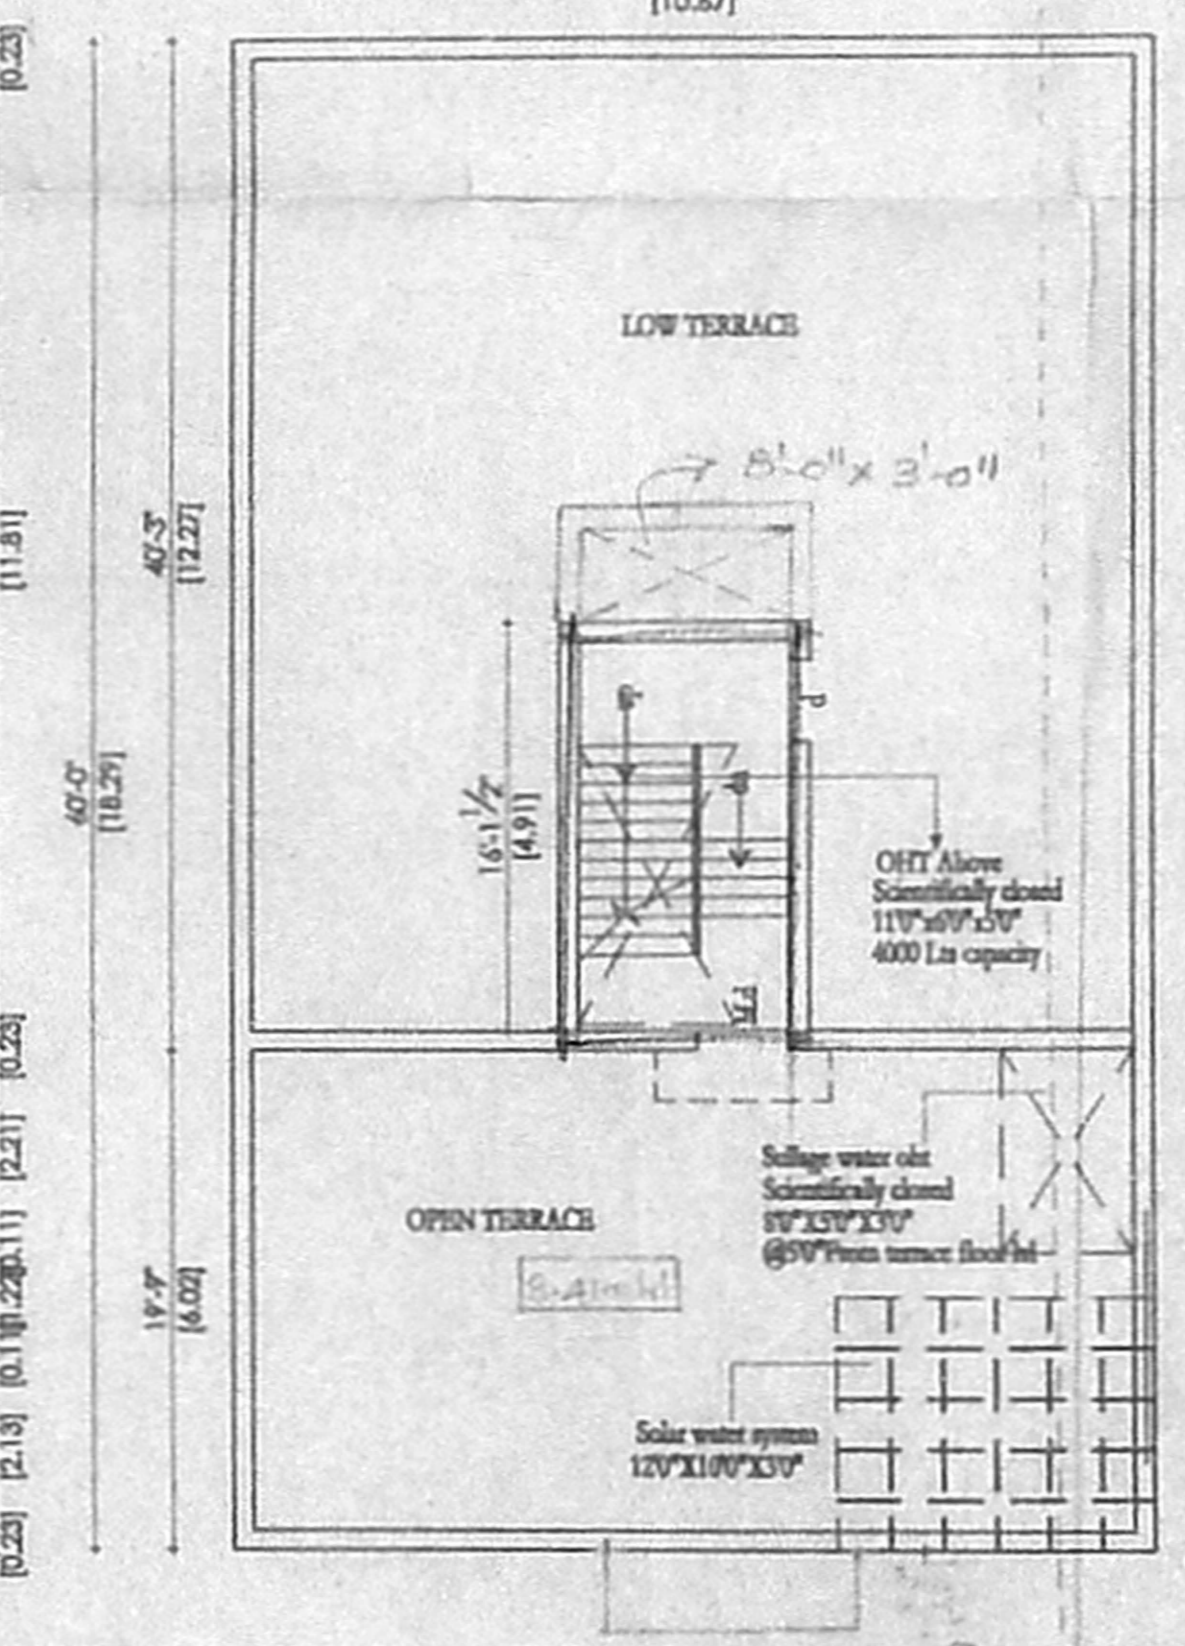


TERRACE FLOOR PLAN

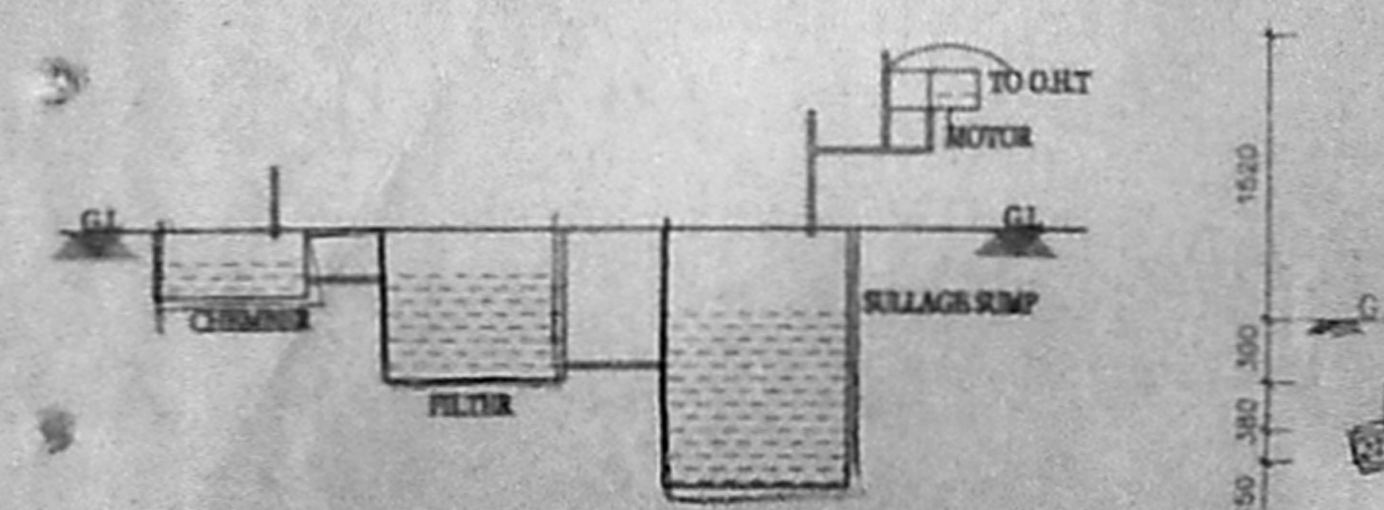


CROSS SECTION OF RECYCLING SULLAGE WATER

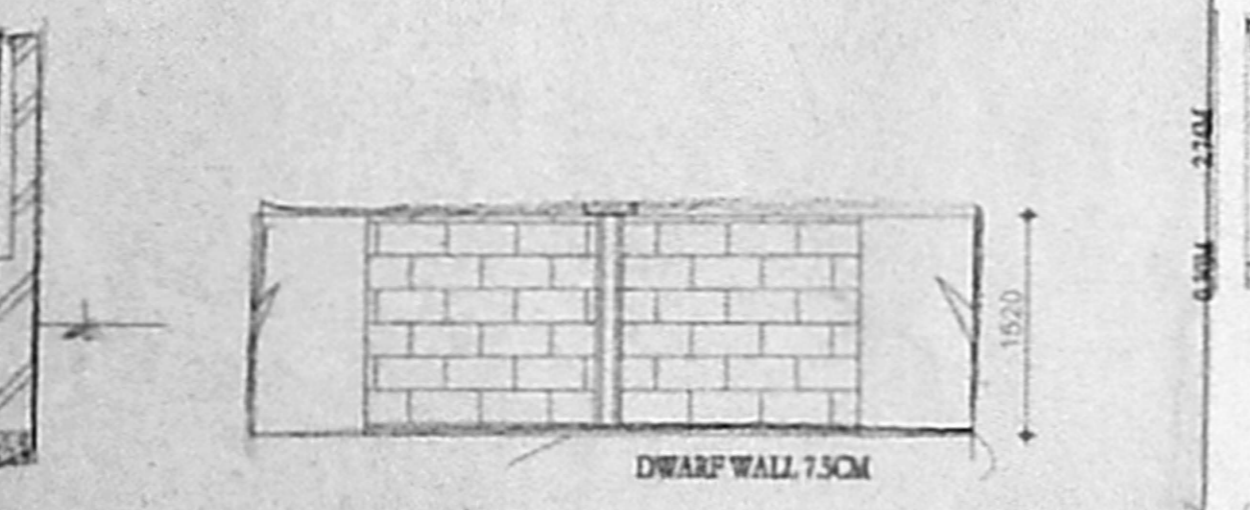


DETAILS OF GATE & COMPOUND WALL

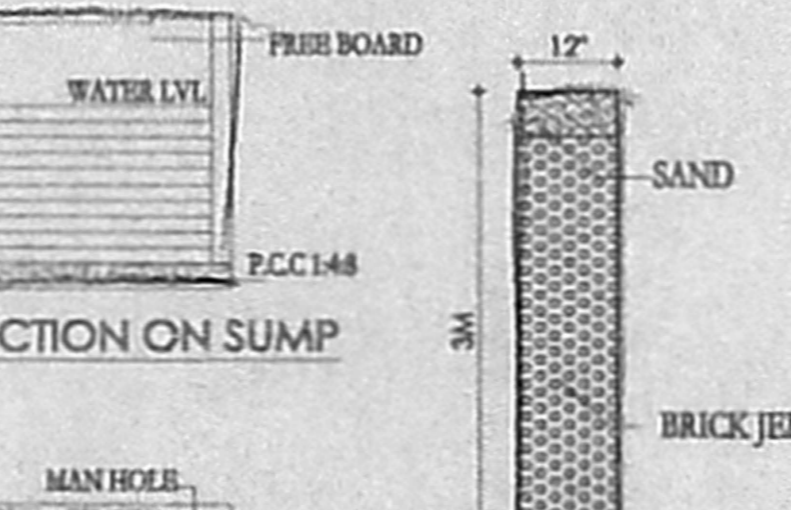


SECTION ON SUMP

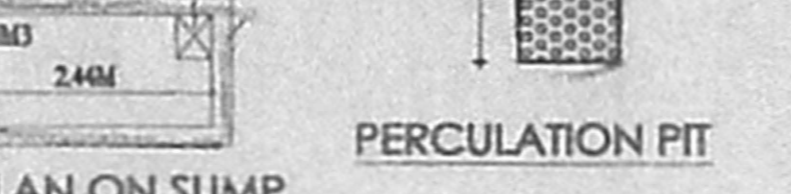


PLAN ON SUMP

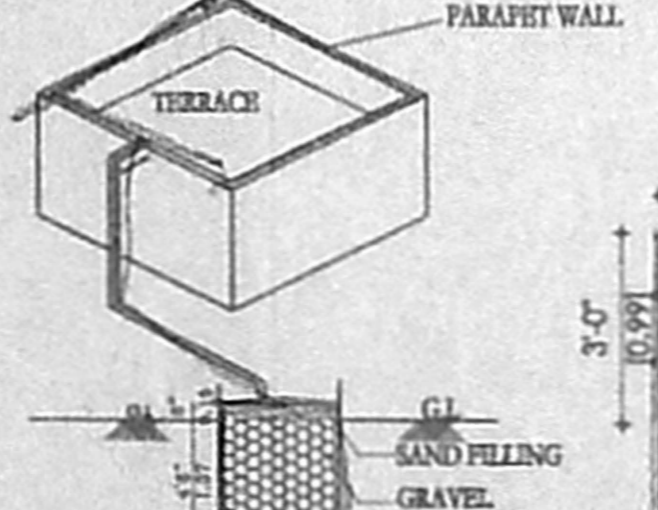

PERCOLATION PIT

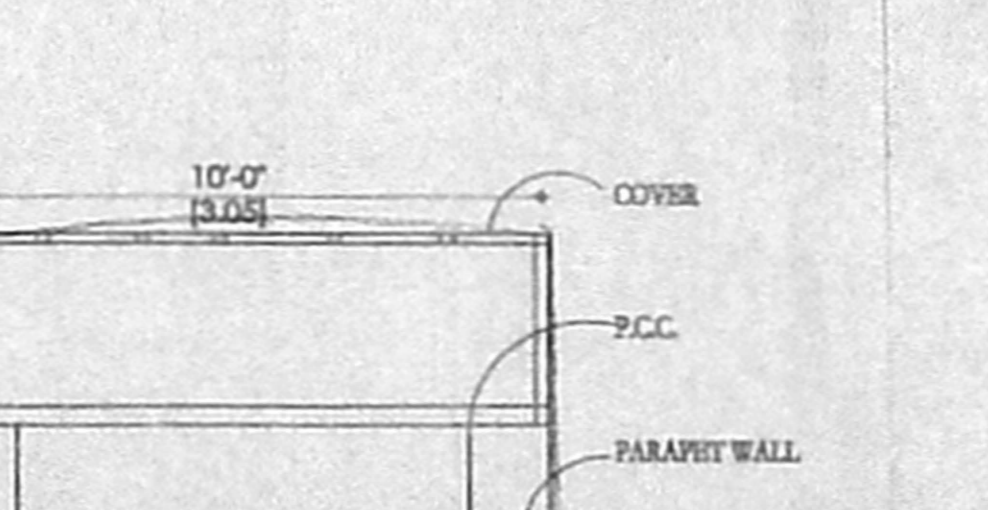

COLLECTION SUMP FOR HARVESTING FOR TERRACE

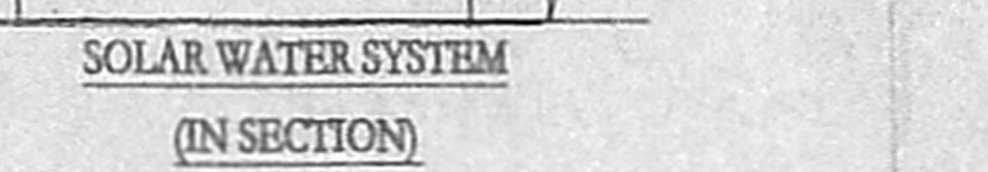

SOLAR WATER SYSTEM (IN SECTION)