




Planning Permit No. **MS/2/577/evs**  
**APPROVED**  
 SUBJECT TO THE CONDITIONS IN THIS ORDER LETTER  
 No. 1020/05  
 19-2-2005  
 FOR MEMBER SECRETARY  
 CHENNAI METROPOLITAN  
 DEVELOPMENT AUTHORITY  
 CHENNAI - 600 008

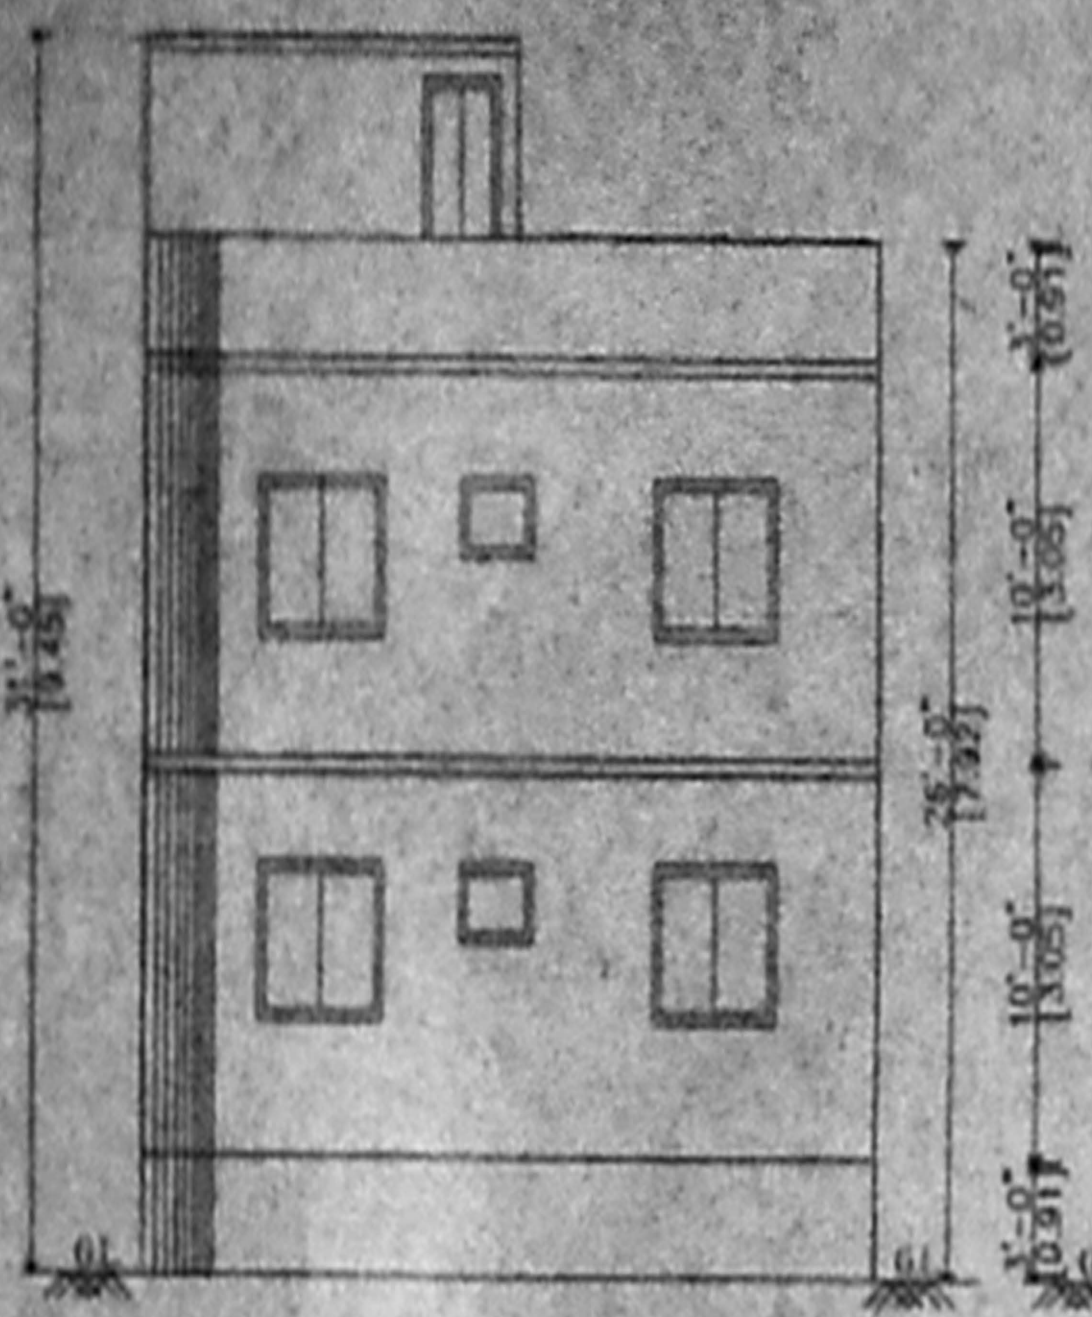

**ELEVATION**

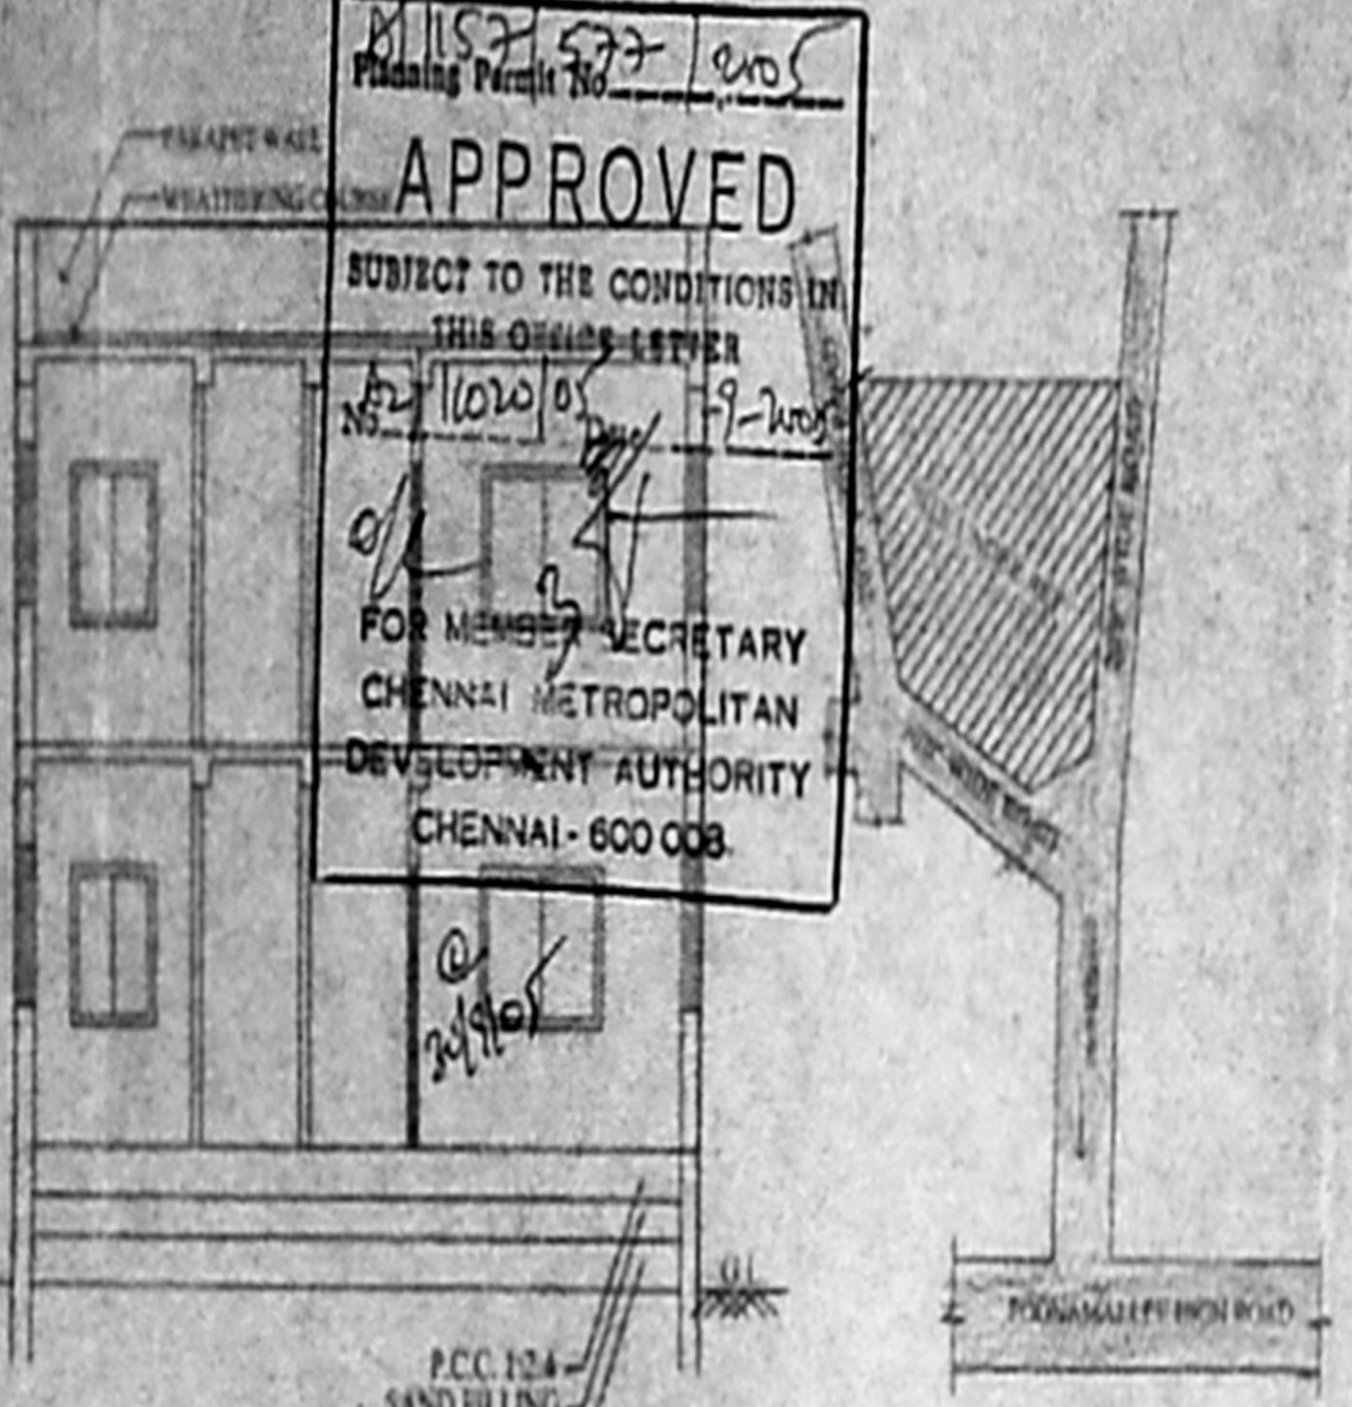


**SECTION A-B**

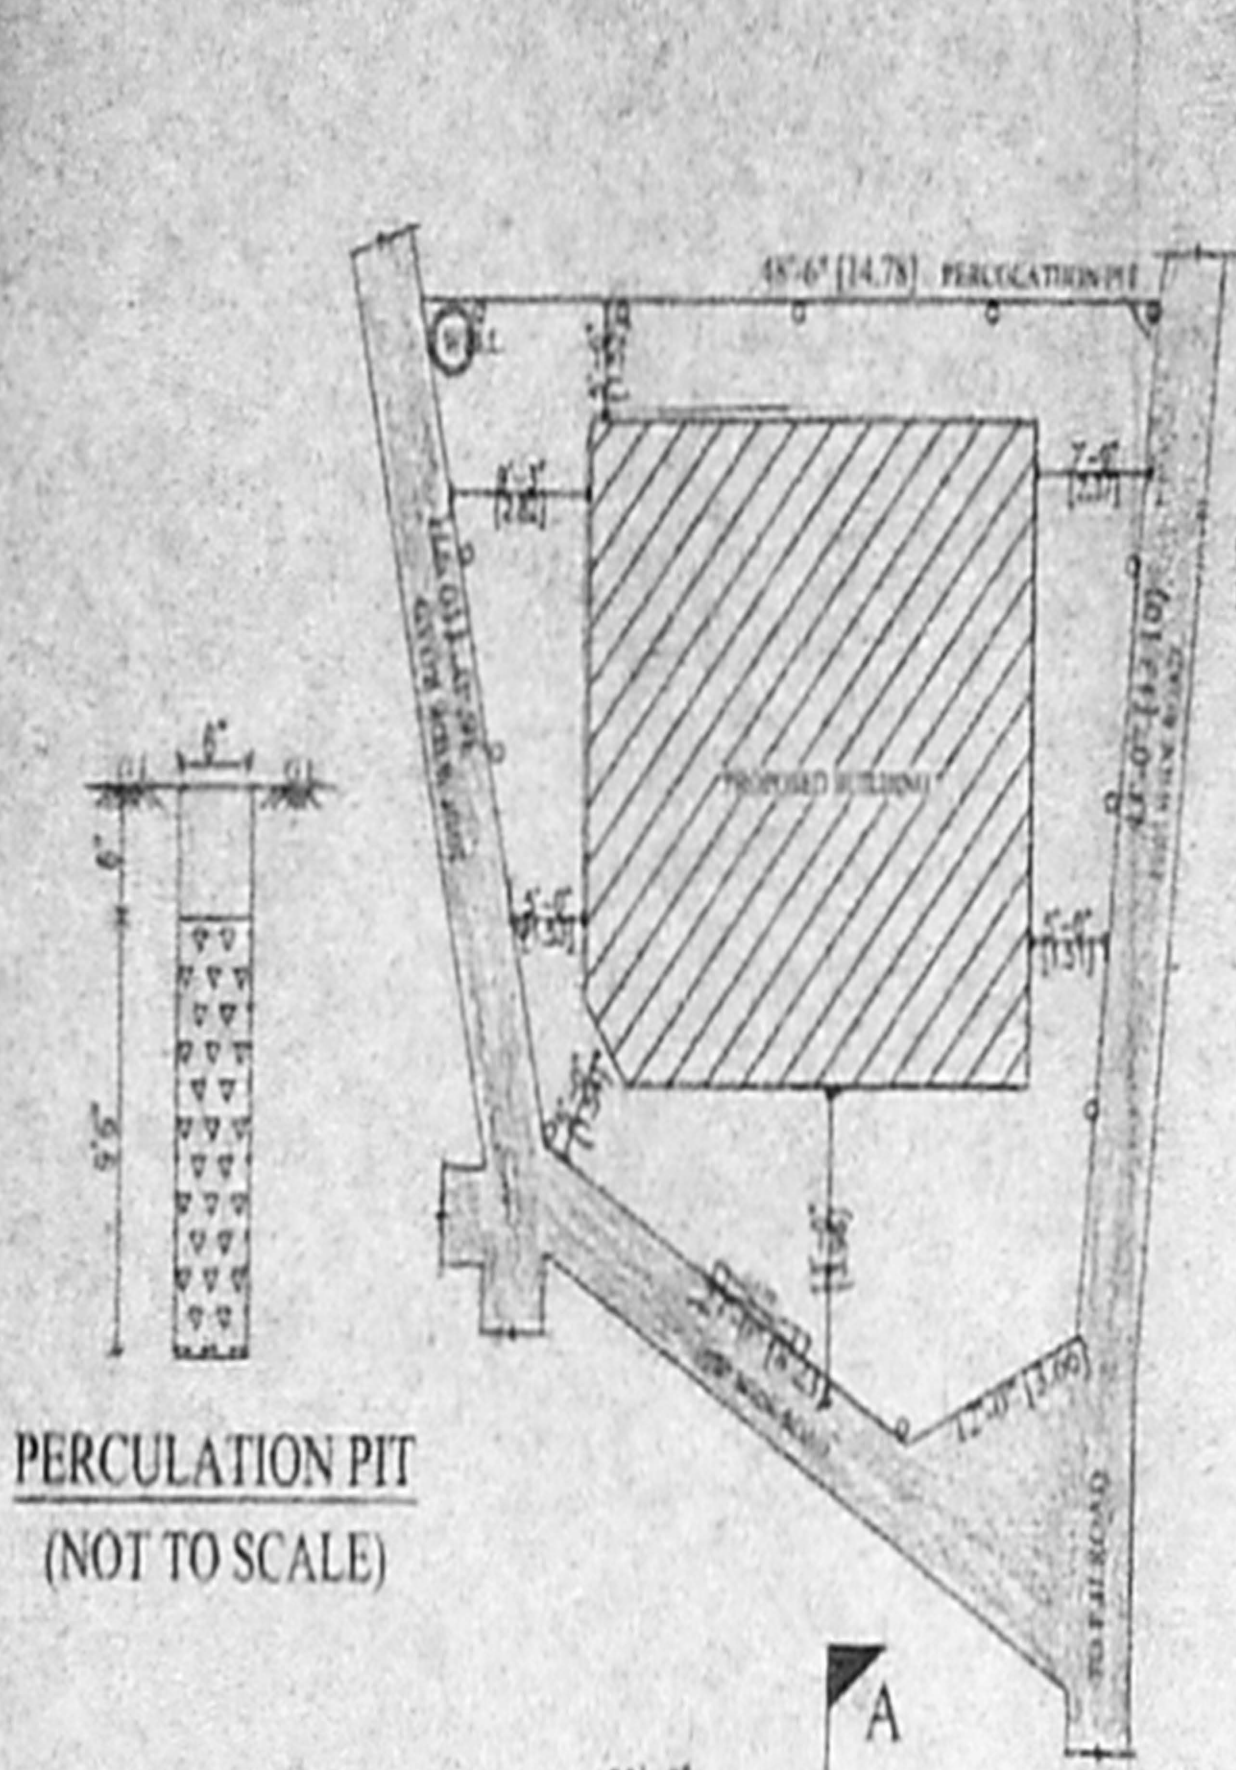


**KEY PLAN**  
(NOT TO SCALE)


**PERCOLATION PIT**  
(NOT TO SCALE)

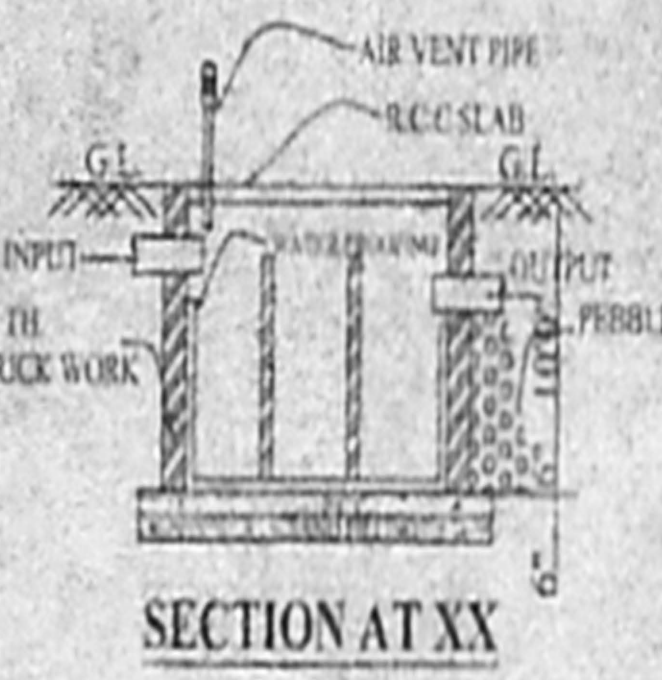


**SECTION AT XX**

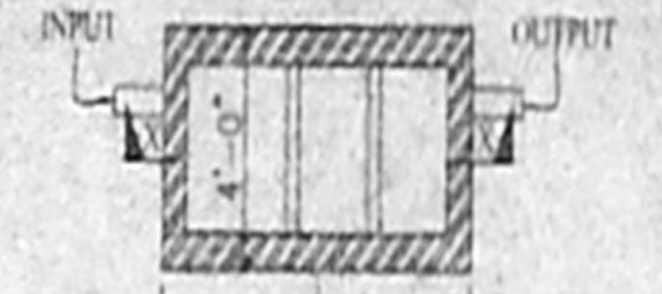


**SEPTIC TANK PLAN**

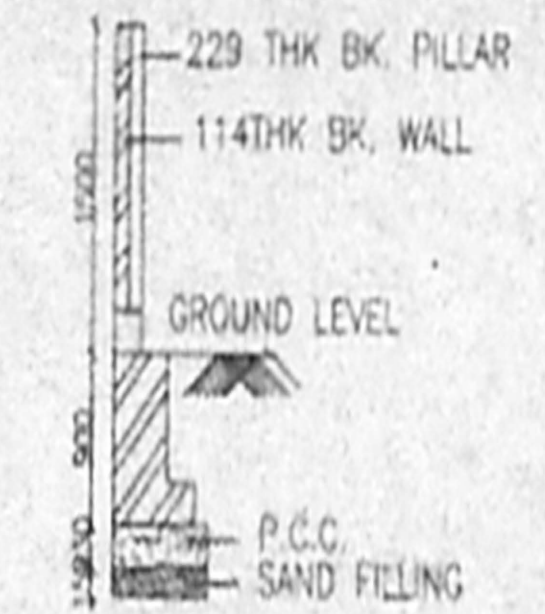


**SECTION OF GATE**

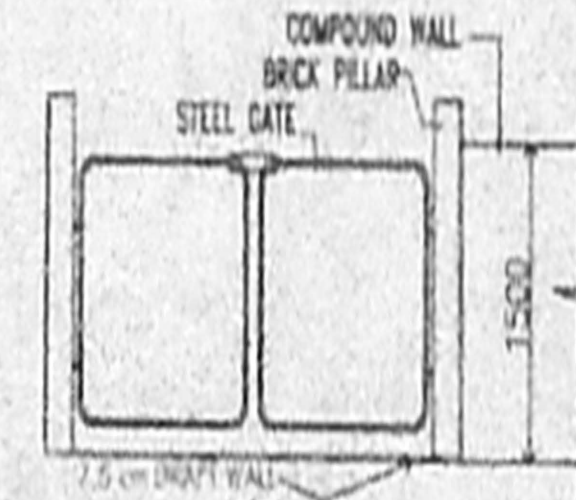


**GATE-PLAN**

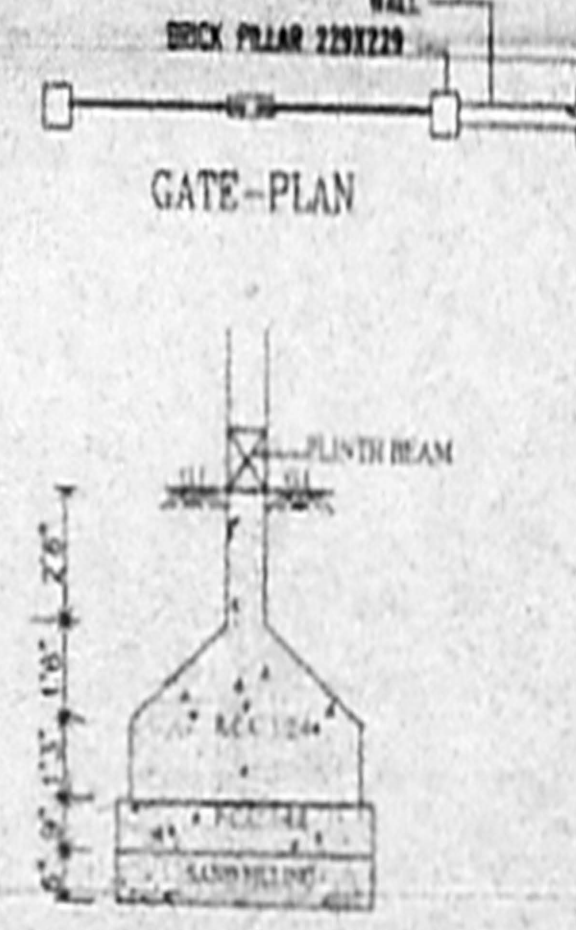


**FOUNDATION DETAILS**  
(SCALE 1:50)

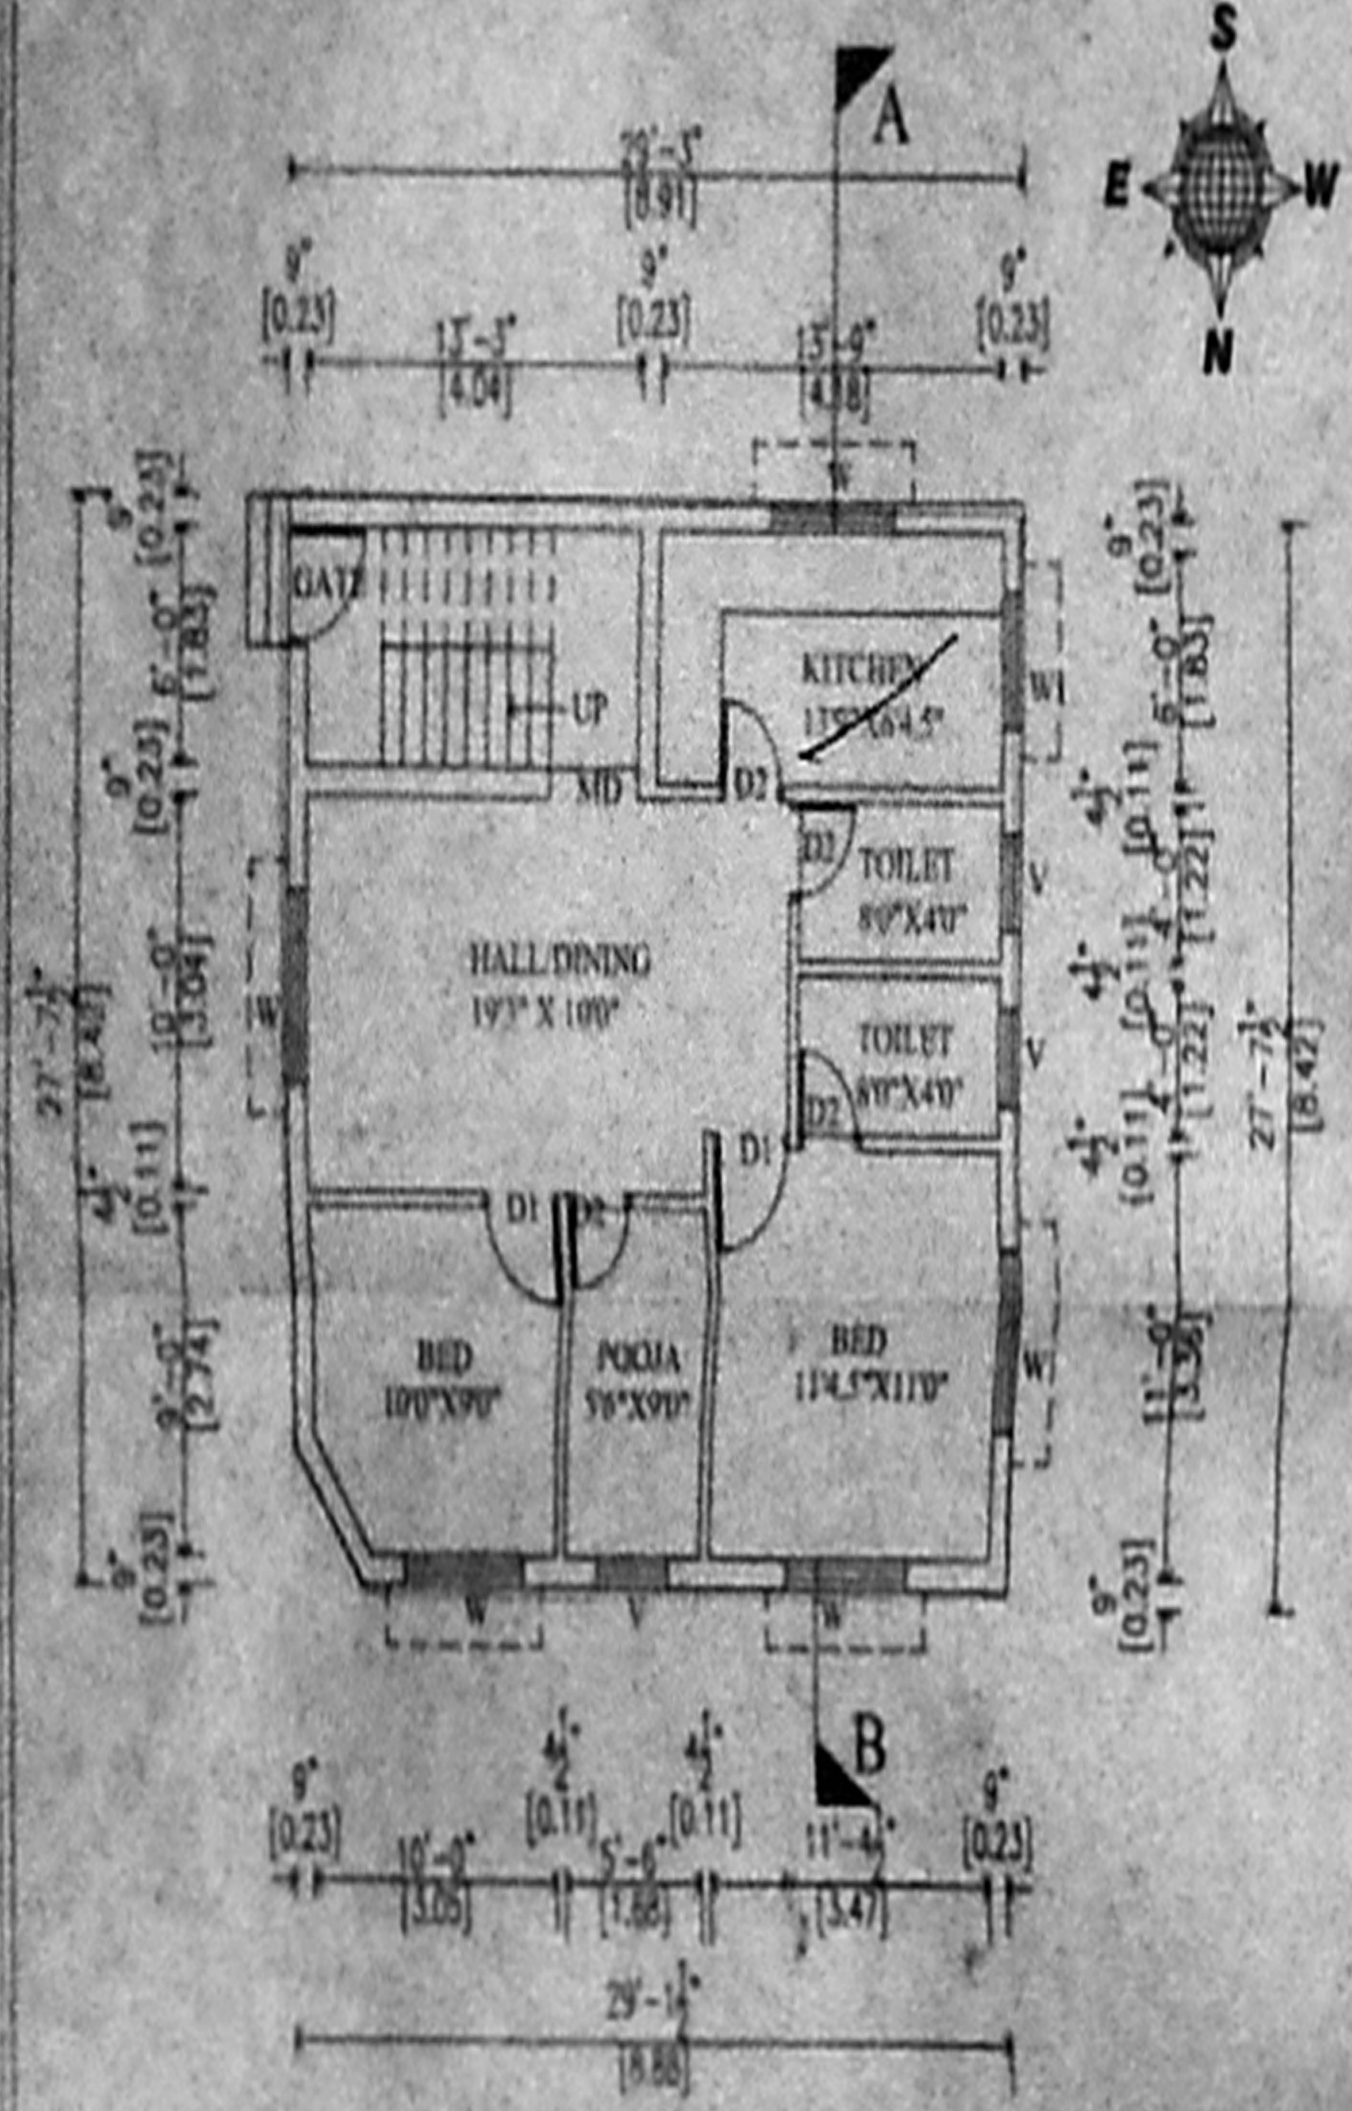

**GROUND FLOOR PLAN**

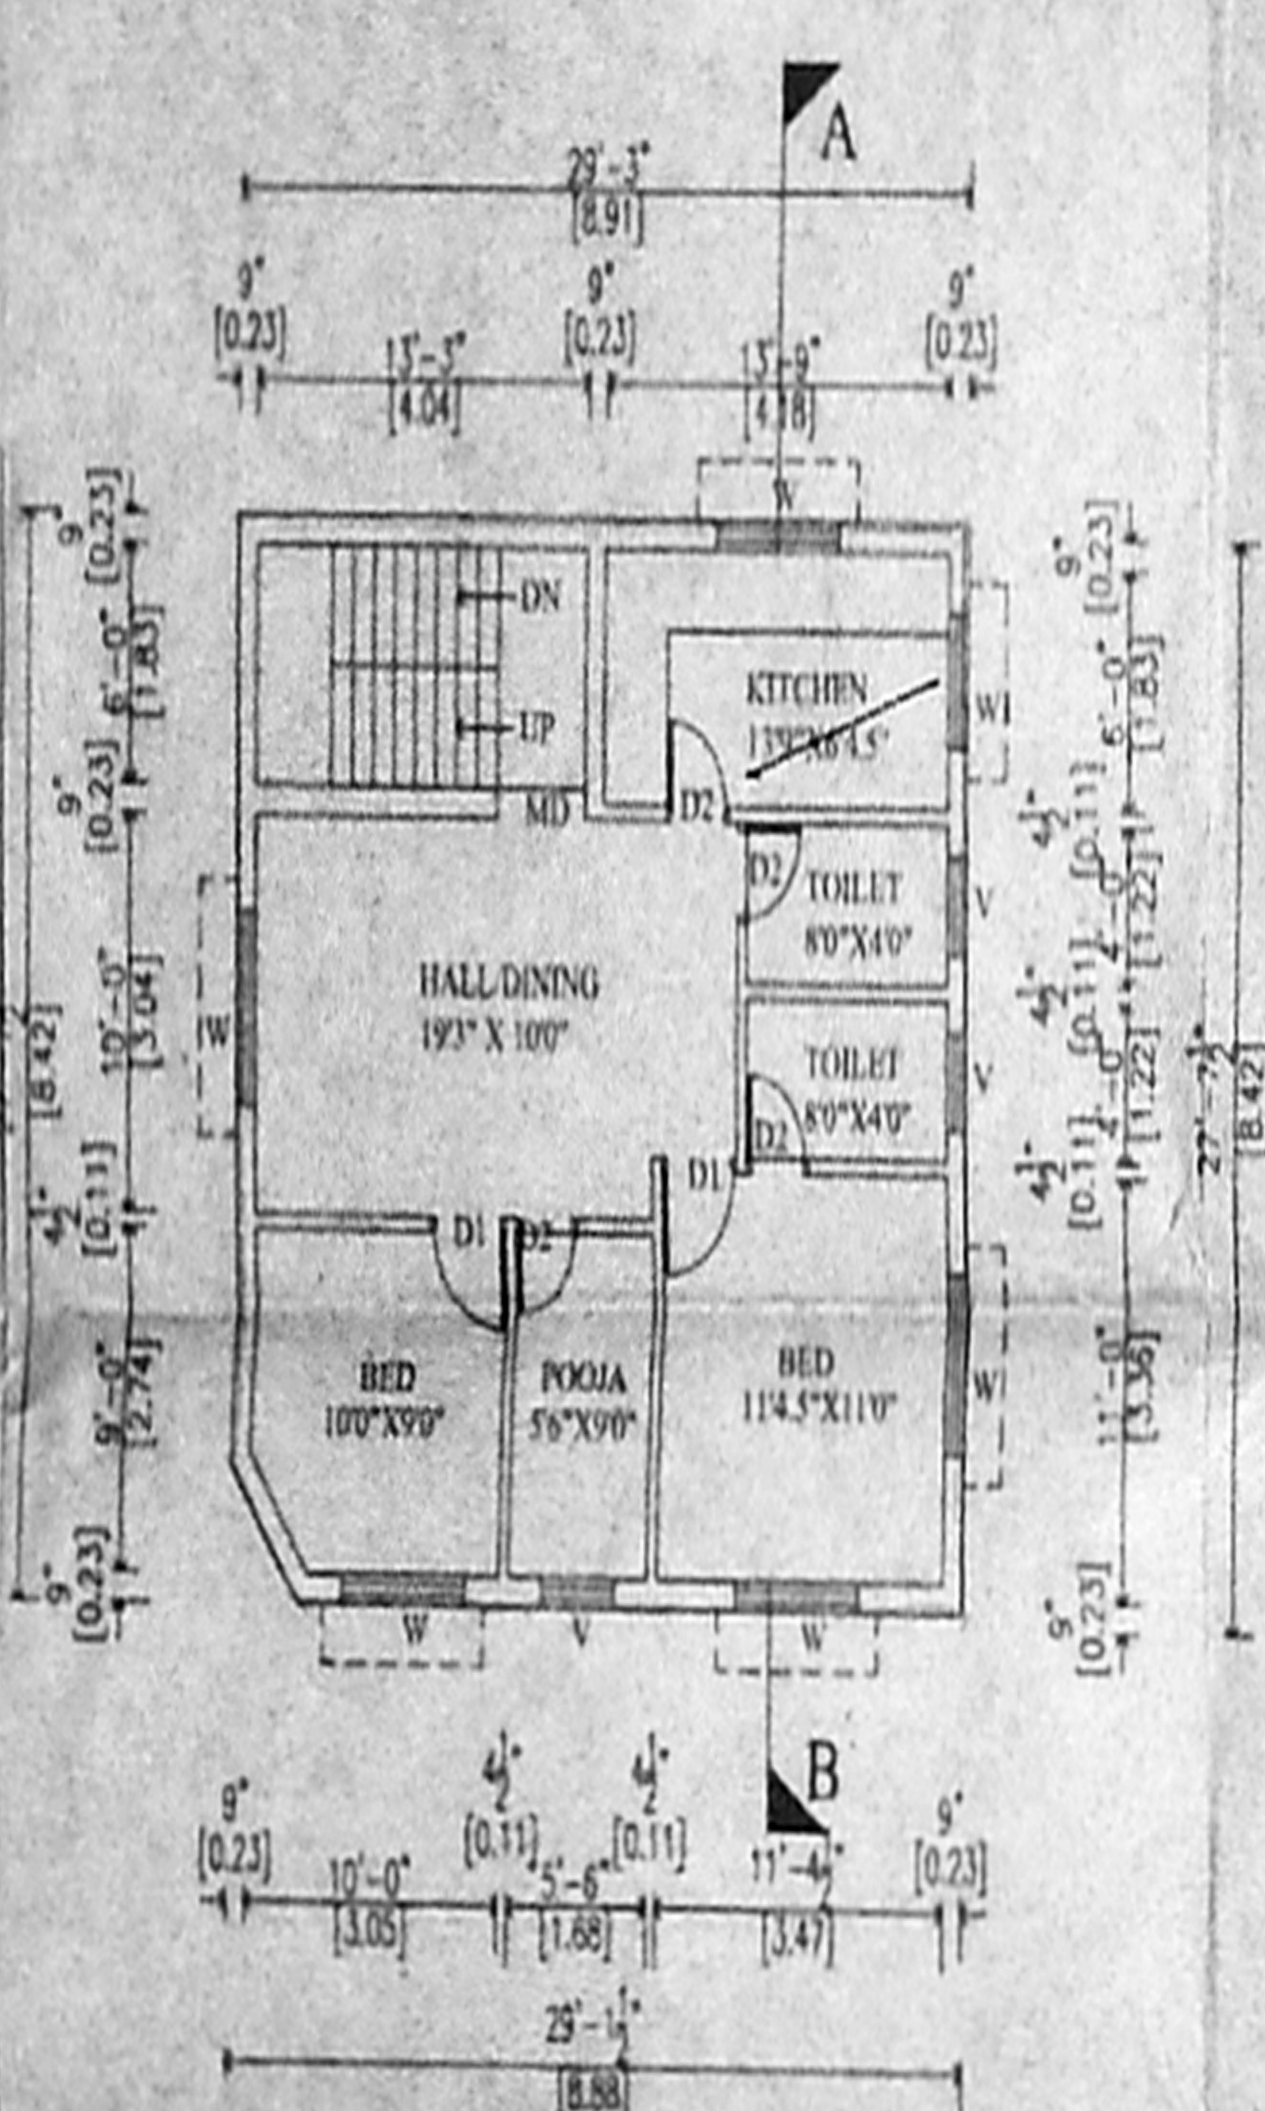

**FIRST FLOOR PLAN**

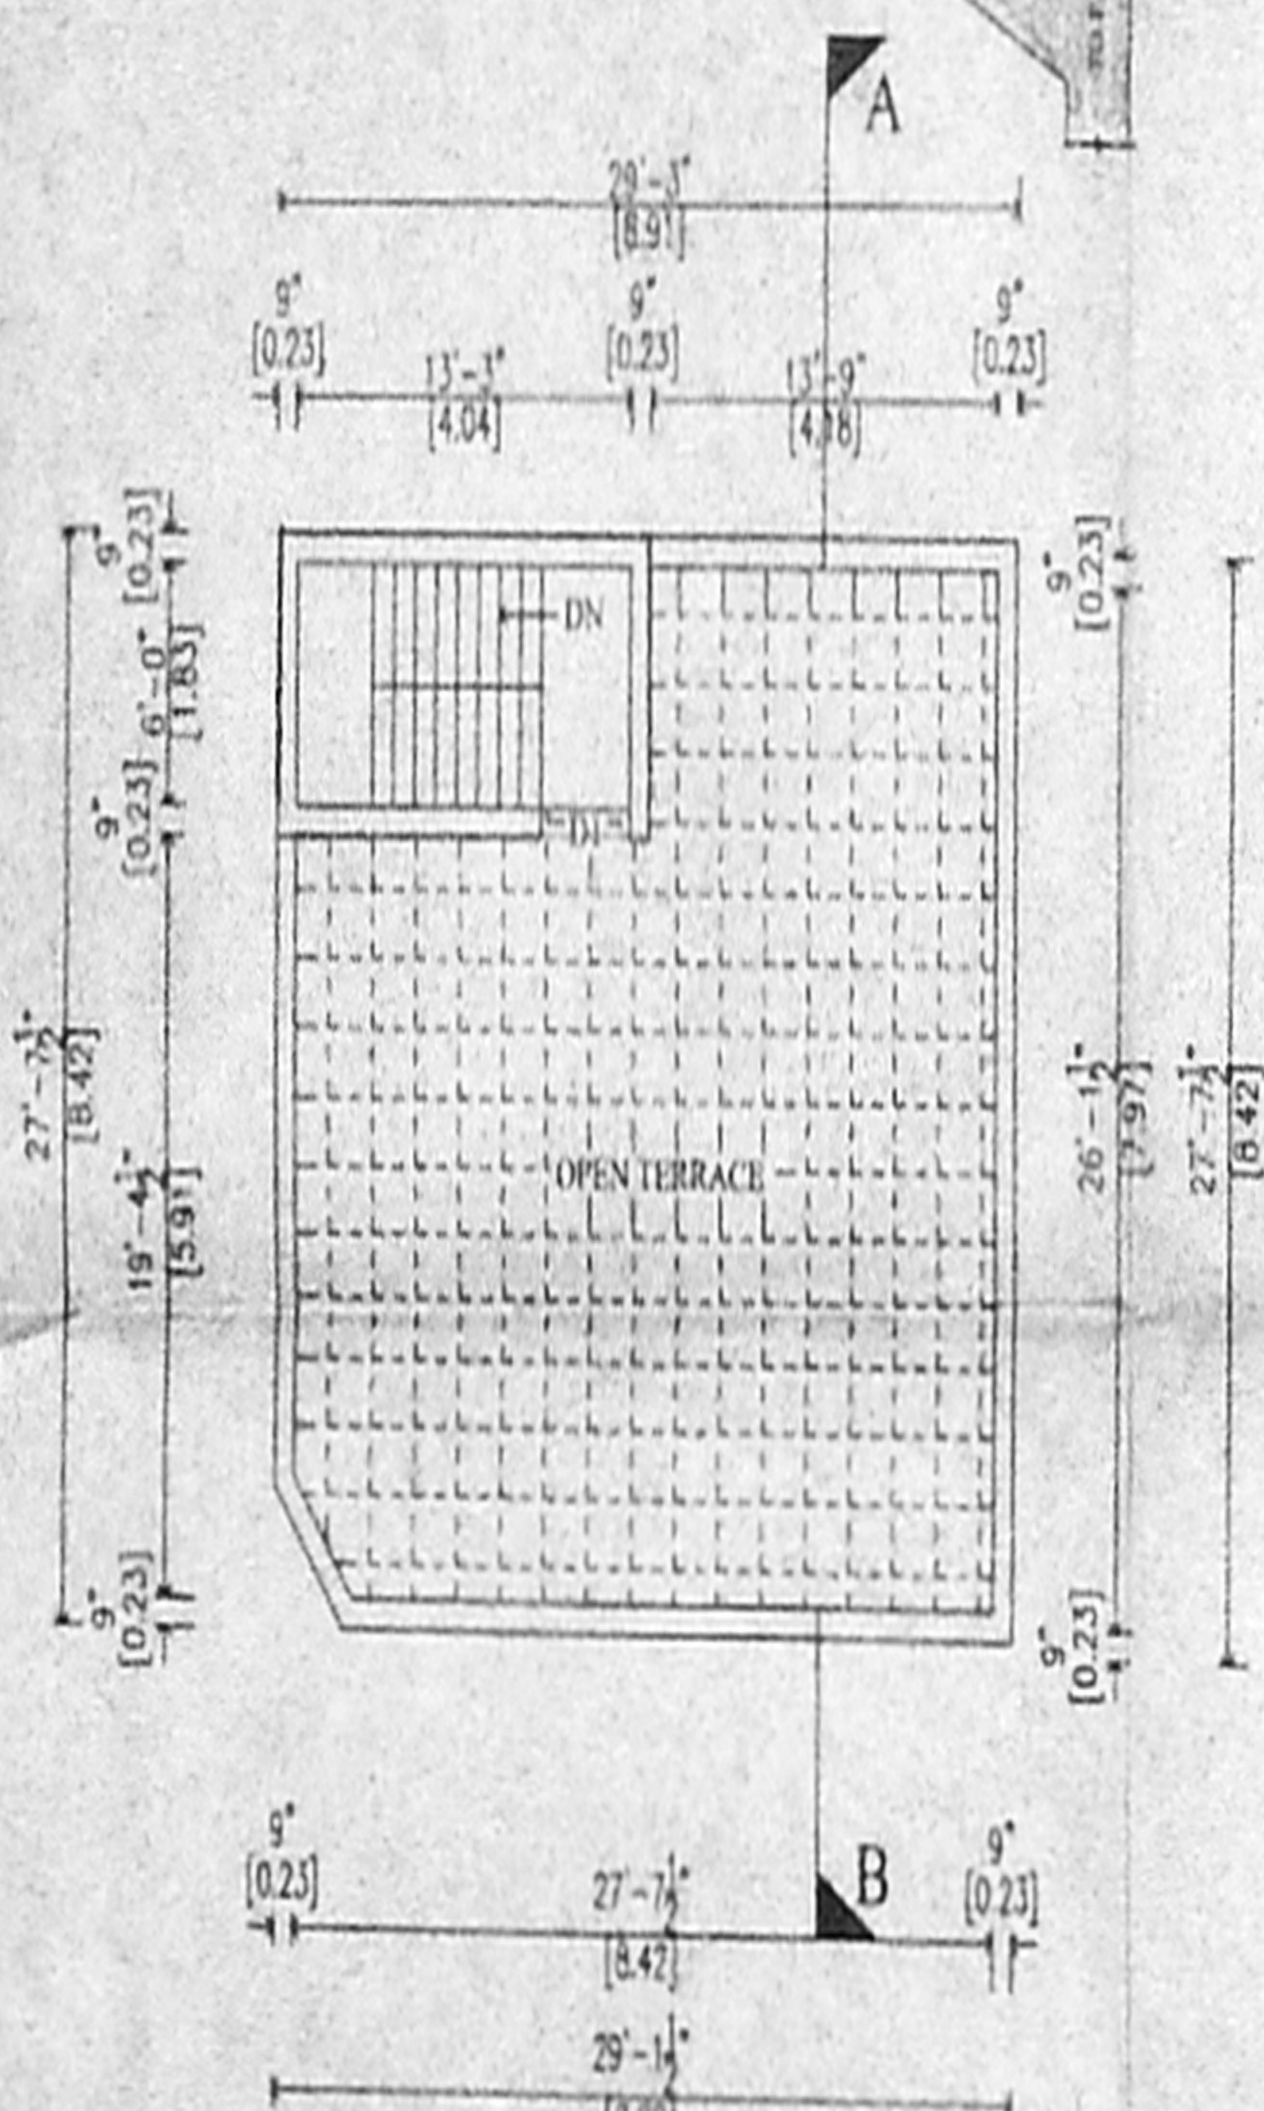

**TERRACE FLOOR PLAN**

PLAN SHOWING THE PROPOSED BUILDING AT  
 S.NO.81/1,PERUMAL KOIL STREET,  
 NERKUNDRAM VILLAGE,  
 AMBATHUR TALUK **CHIRYVALLUR DISTRICT**

**SPECIFICATION**  
 R.C.C. 1:2:4 COLUMN FOUNDATION  
 SAND FILLING IN FOUNDATION AND BASEMENT  
 P.C.C. 1:4:8 IN FOUNDATION AND BASEMENT  
 BRICK WORK IN C.M. 1:6 FOR BASEMENT  
 SUPERSTRUCTURE AND EXTERIOR WALL  
 MOSAIC TILED FLOORING  
 R.C.C. 1:2:4 FOR LINTELS SLABS BEAMS SUNSHADES ETC  
 PLASTERING IN C.M. 1:4  
 WEATHERING COURSE LAID TO PROPER SLOPE  
 PAINTING IN CEMENT FOR WALLS AND ENAMEL PAINT FOR DOORS AND WINDOWS

**SCHEDULE OF JOINERIES**

TYPE	SIZE	DESCRIPTION
MD	18"X7'0"	T.W. WASH DOOR
D1	7'0"X7'0"	T.W. PANELLED DOOR
D2	2'6"X7'0"	T.W. PANELLED DOOR
W	6'0"X4'6"	T.W. GLAZED WINDOW
W1	3'0"X4'0"	T.W. GLAZED WINDOW
V	2'0"X2'0"	VENTILATOR

**AREA STATEMENT**

	SQ. FT.	SQ. M.
PLOT EXTENT	1760.00	163.50
SPLAY AREA	50.00	4.64
GROUND FLOOR	800.00	74.32
FIRST FLOOR	800.00	74.32
TOTAL	1600.00	148.64

F.S.I. 0.91  
 PLOT COVERAGE 45.45 %

**COLOUR INDEX**

PROPOSED

ROADS

SITE BOUNDARY

SCALE 1:100 (1"=10')

DATE

DRAWN BY

CHECKED BY

ALL DIMENSIONS ARE IN METERS IN BRACKET.

OWNER'S SIGNATURE

N.A. RANJAN NAVAMANCE  
 B.Arch. A.I.T.A. M.C.A.  
 ARCHITECTURE & SURVEYOR  
 CO. 27 REG. No. CA/30/11/27  
 LICENSED SURVEYOR 211 OF CHENNAI