




R.C.C. COLUMN DETAIL

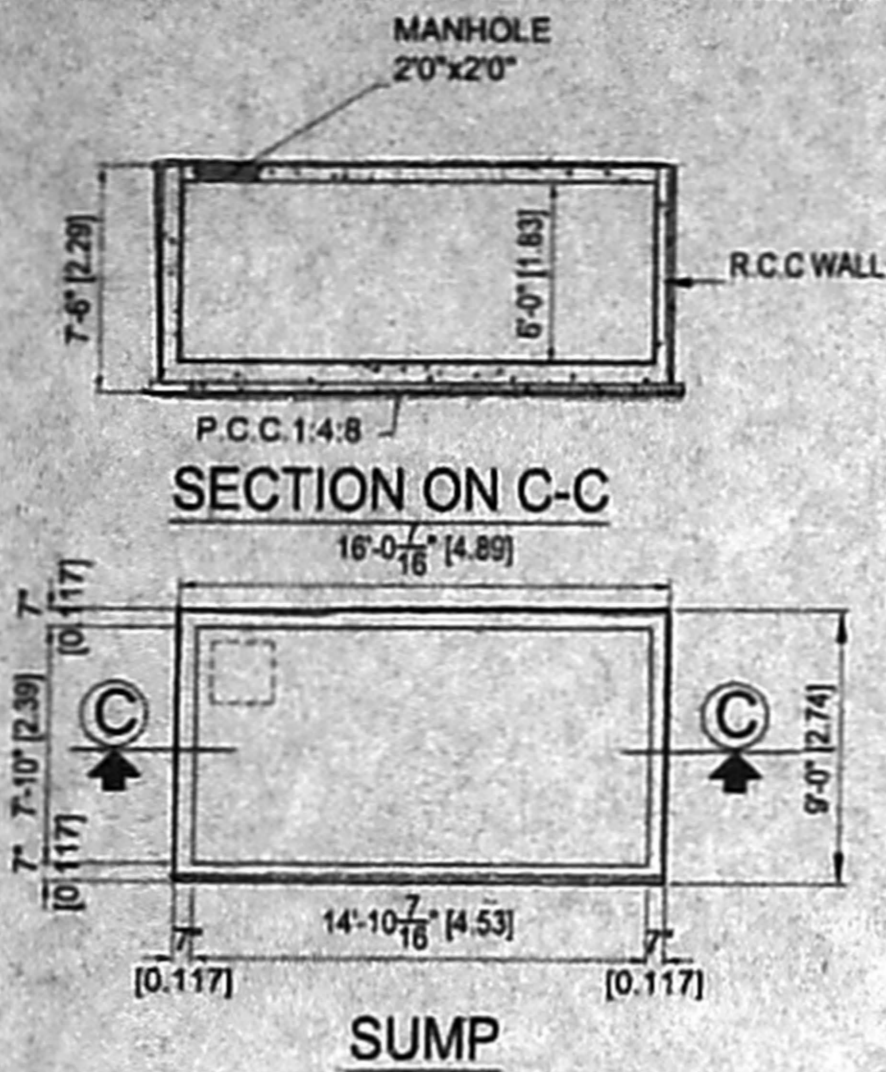


SUMP

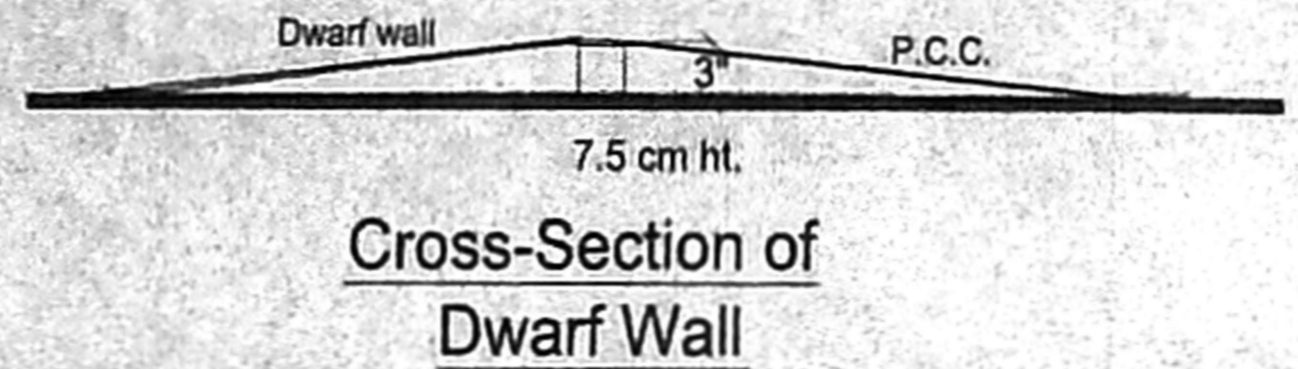


Cross-Section of Dwarf Wall

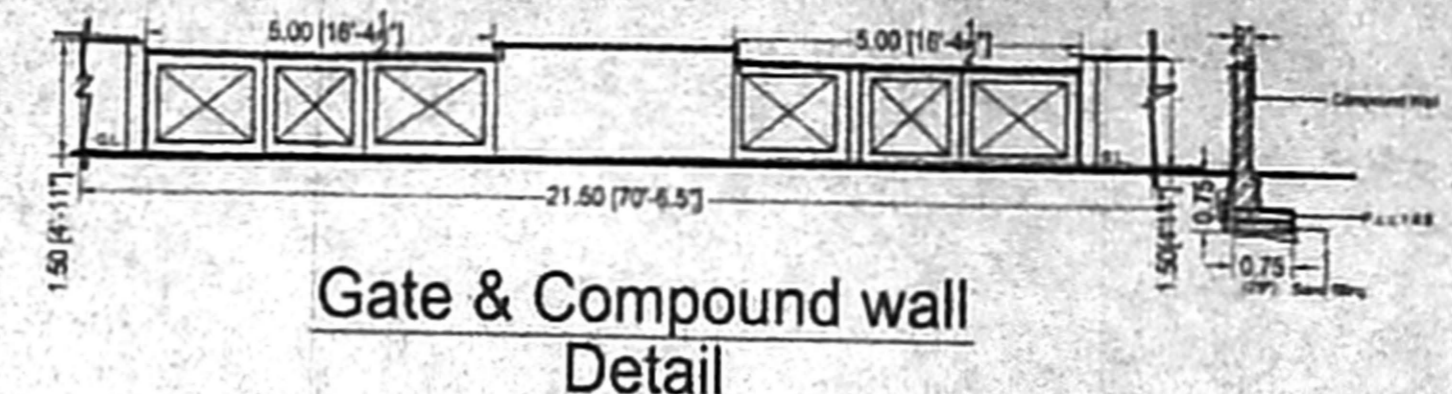


Gate & Compound wall Detail

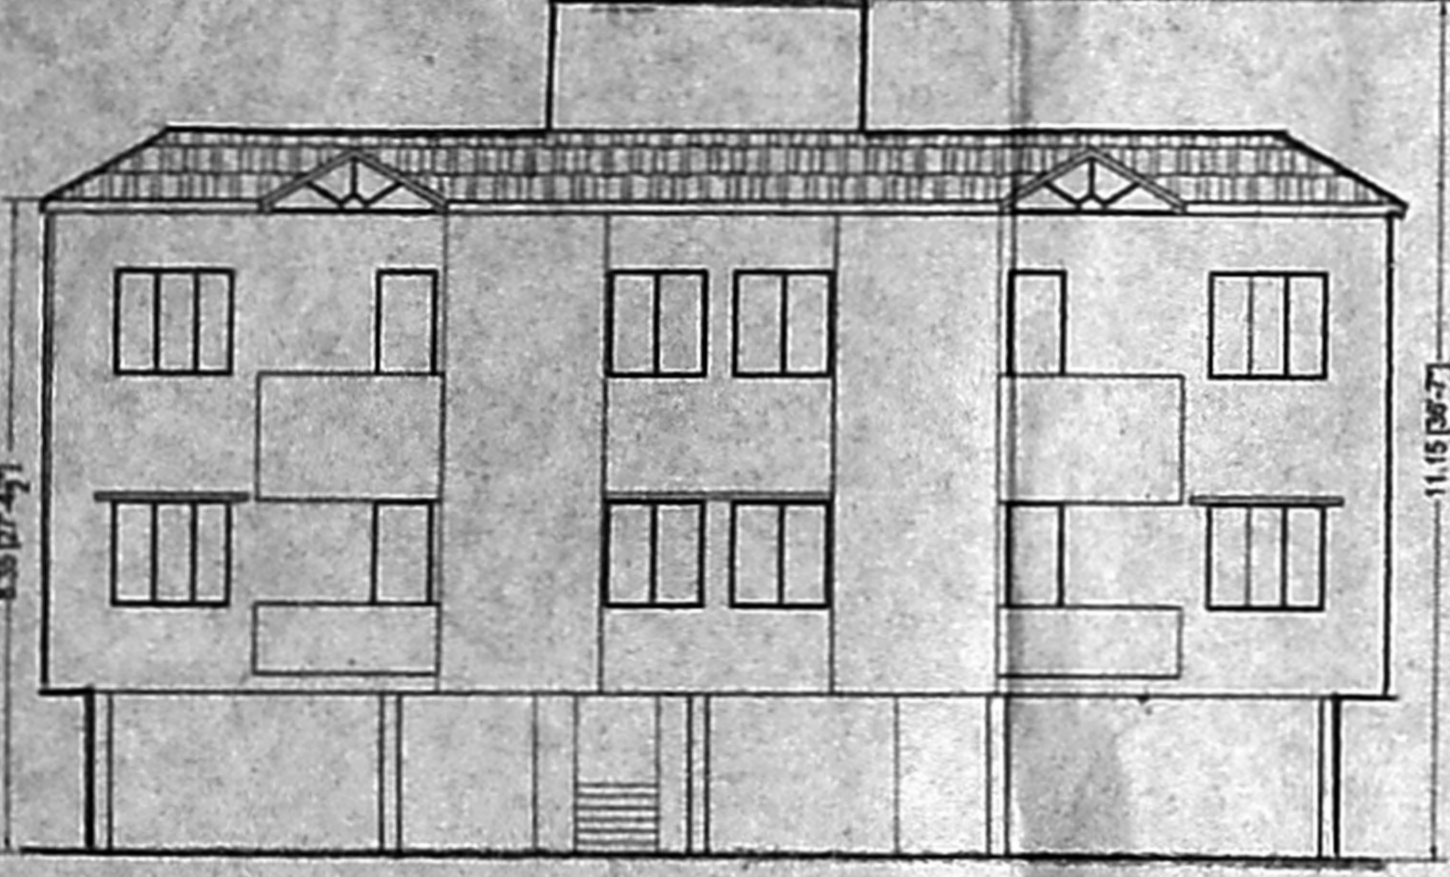


FRONT ELEVATION

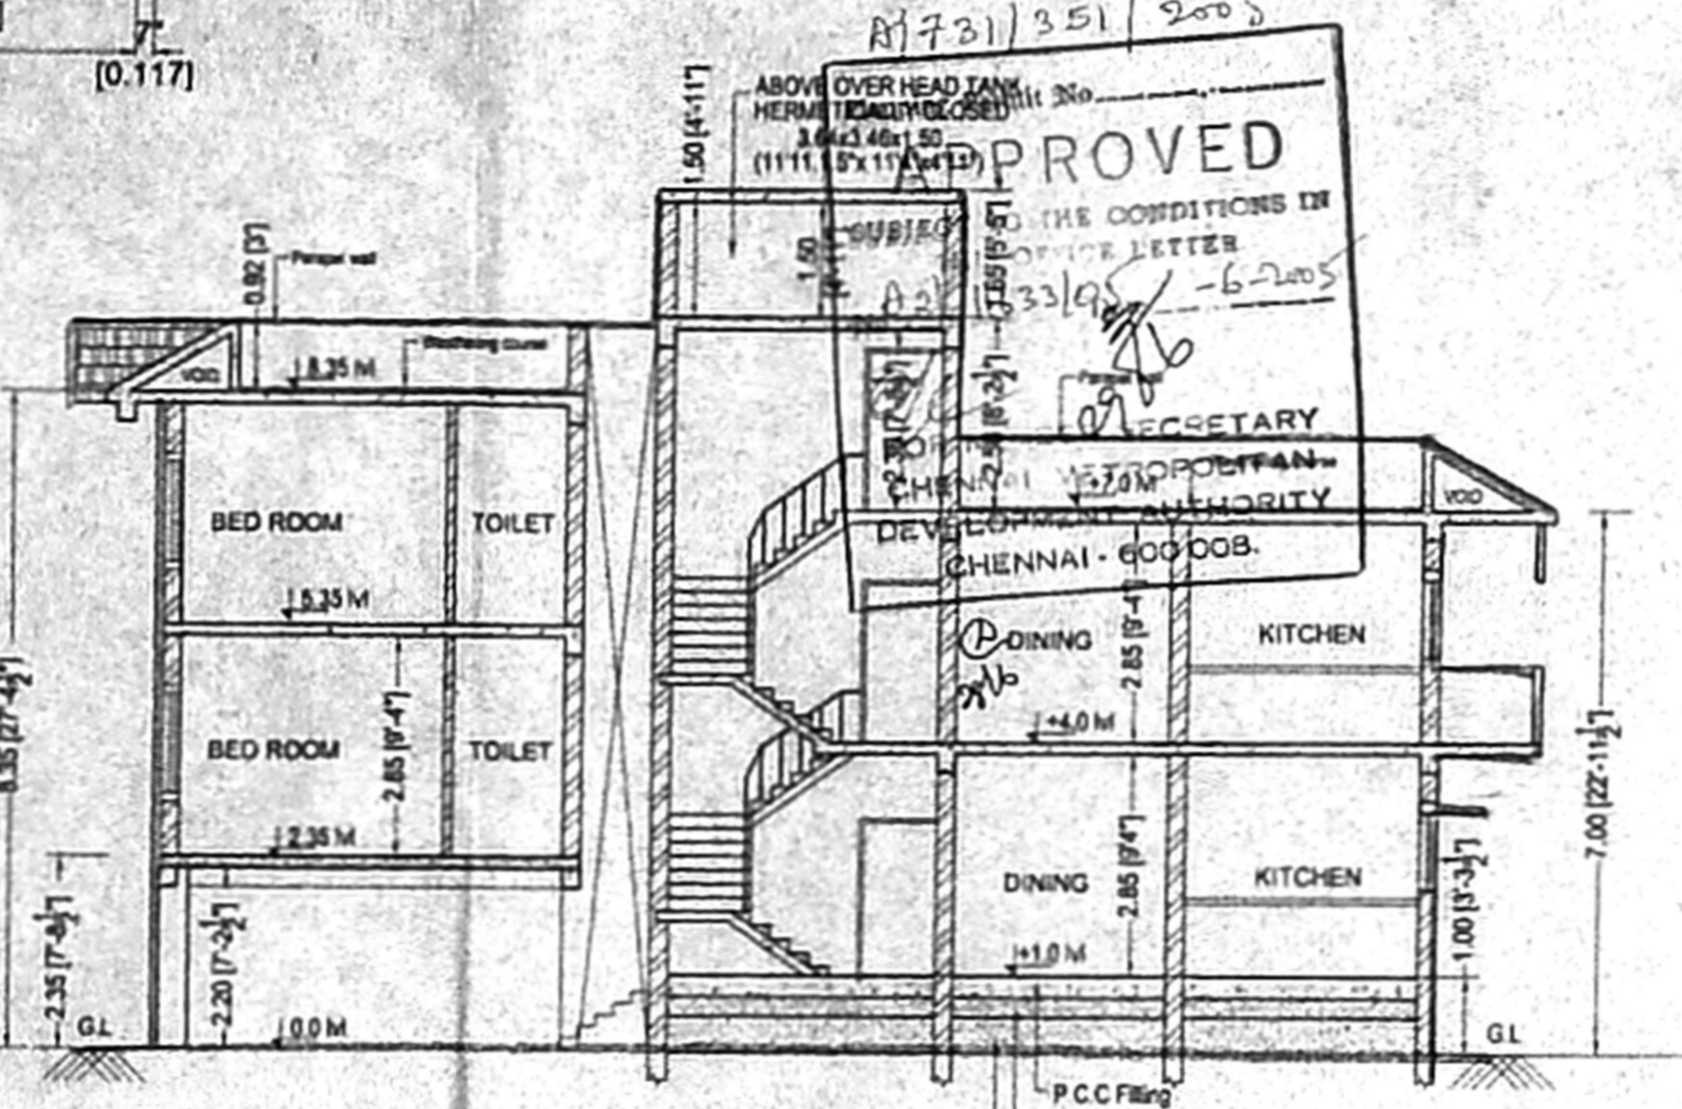


SECTION AT A-A

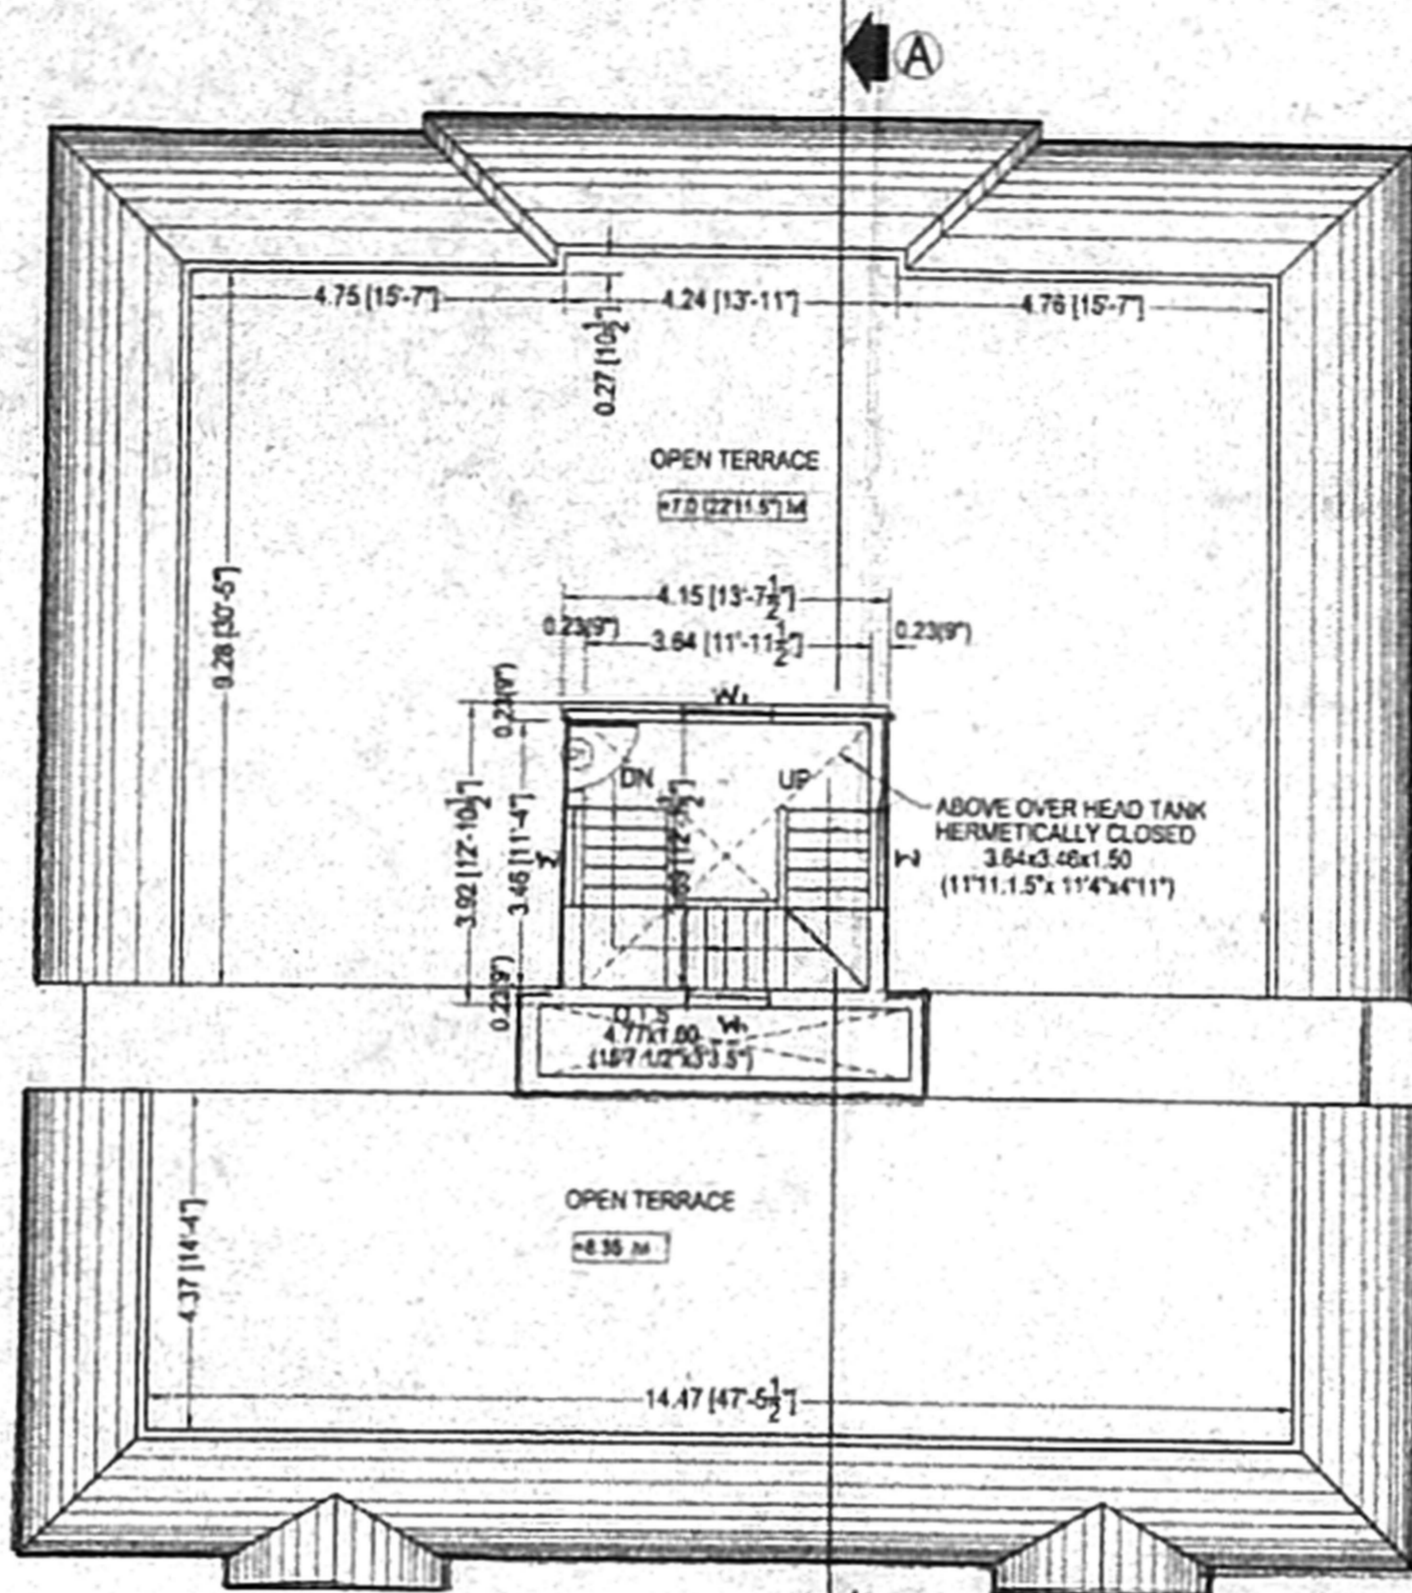


TERRACE FLOOR PLAN

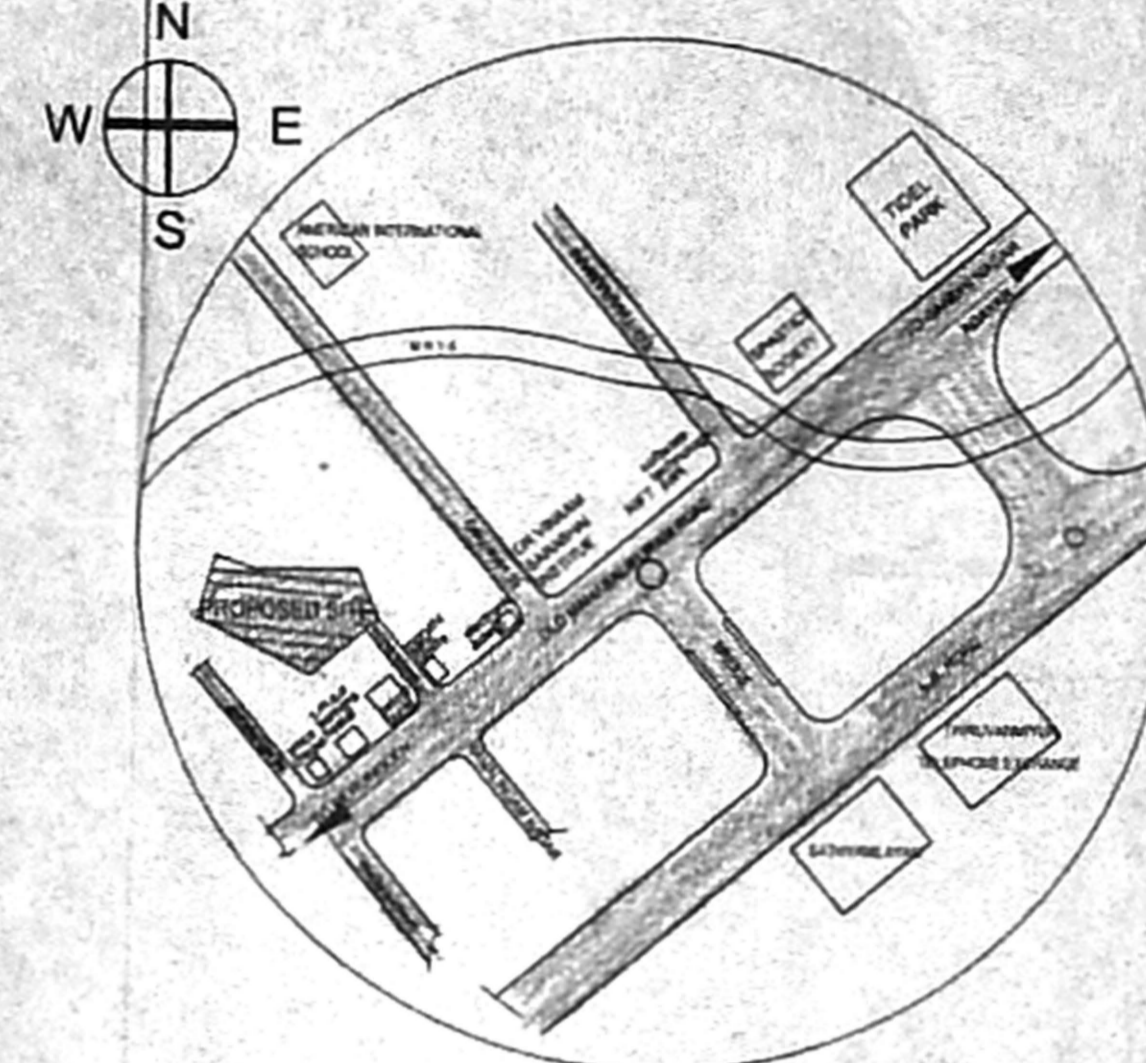


PLAN SHOWING THE PROPOSED RESIDENTIAL BULINDING AT KOTTIVAKKAM VILLAGE, ST. THOMAS MALAI PANCHAYAT UNION PLOT NO.7, S.NO 296 /5 & 298 /2, P.P.D NO. 26 LO 2005

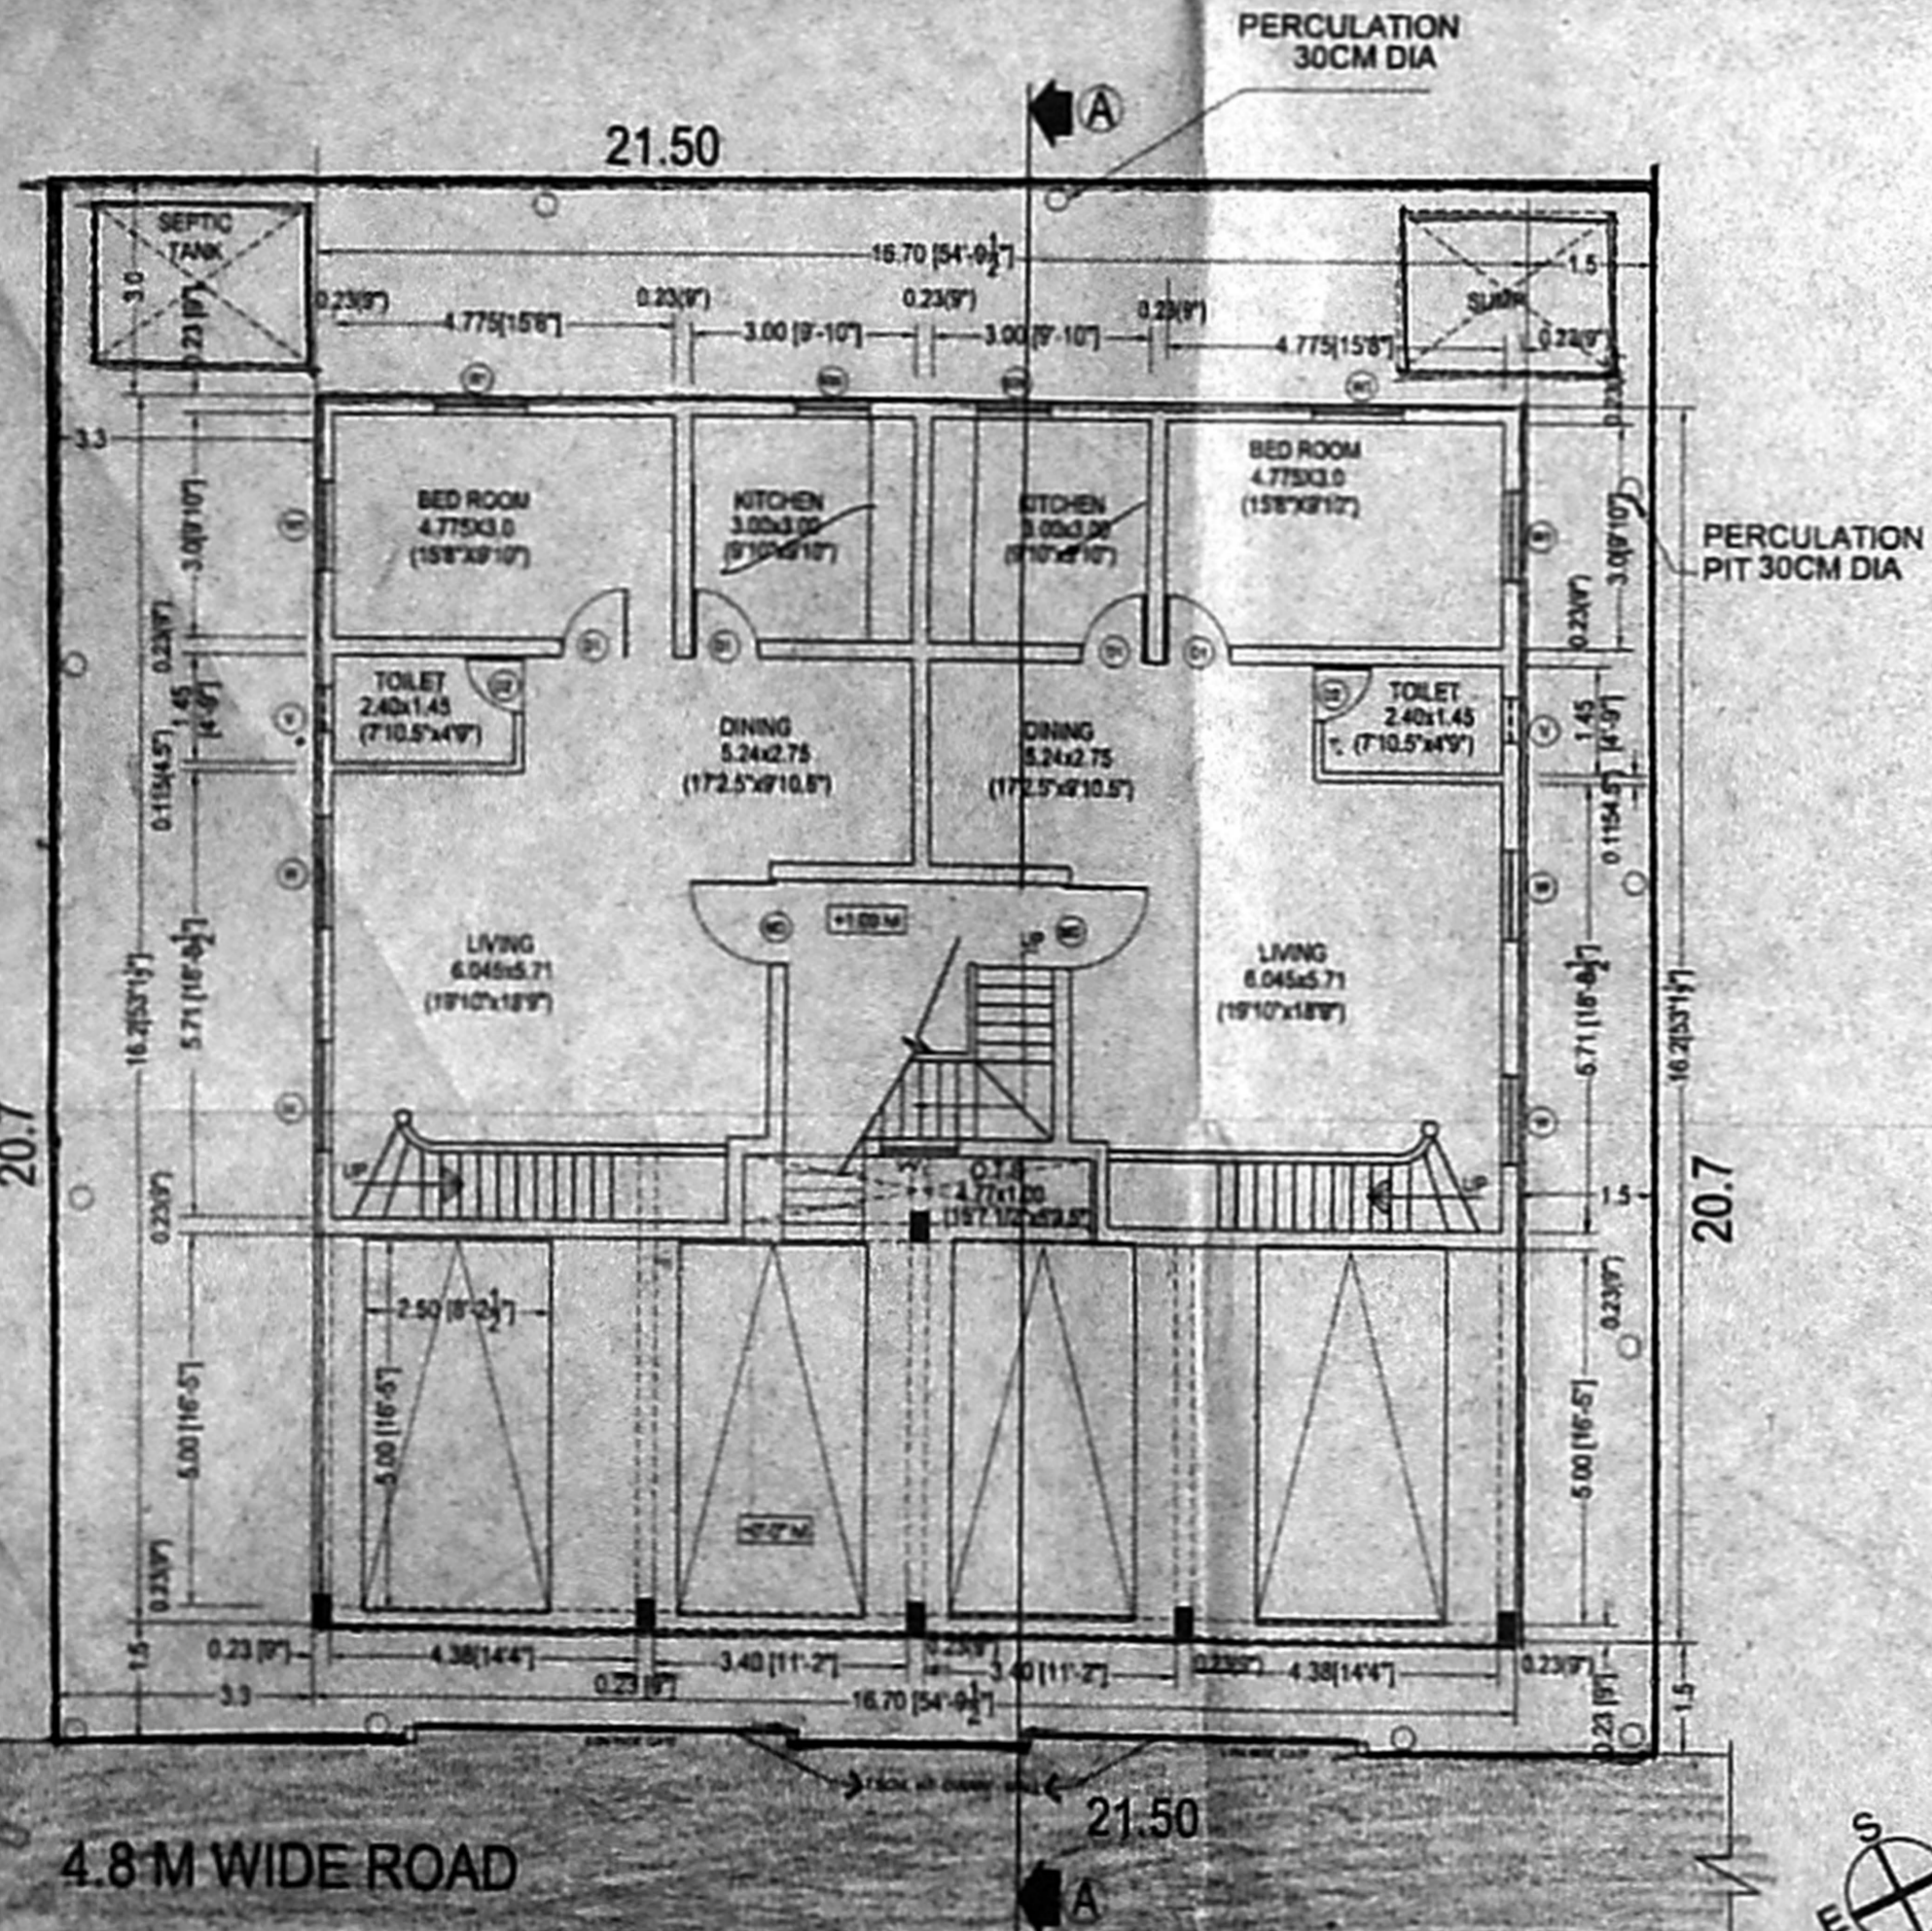


SITE CUM STILT AND GROUND FLOOR PLAN

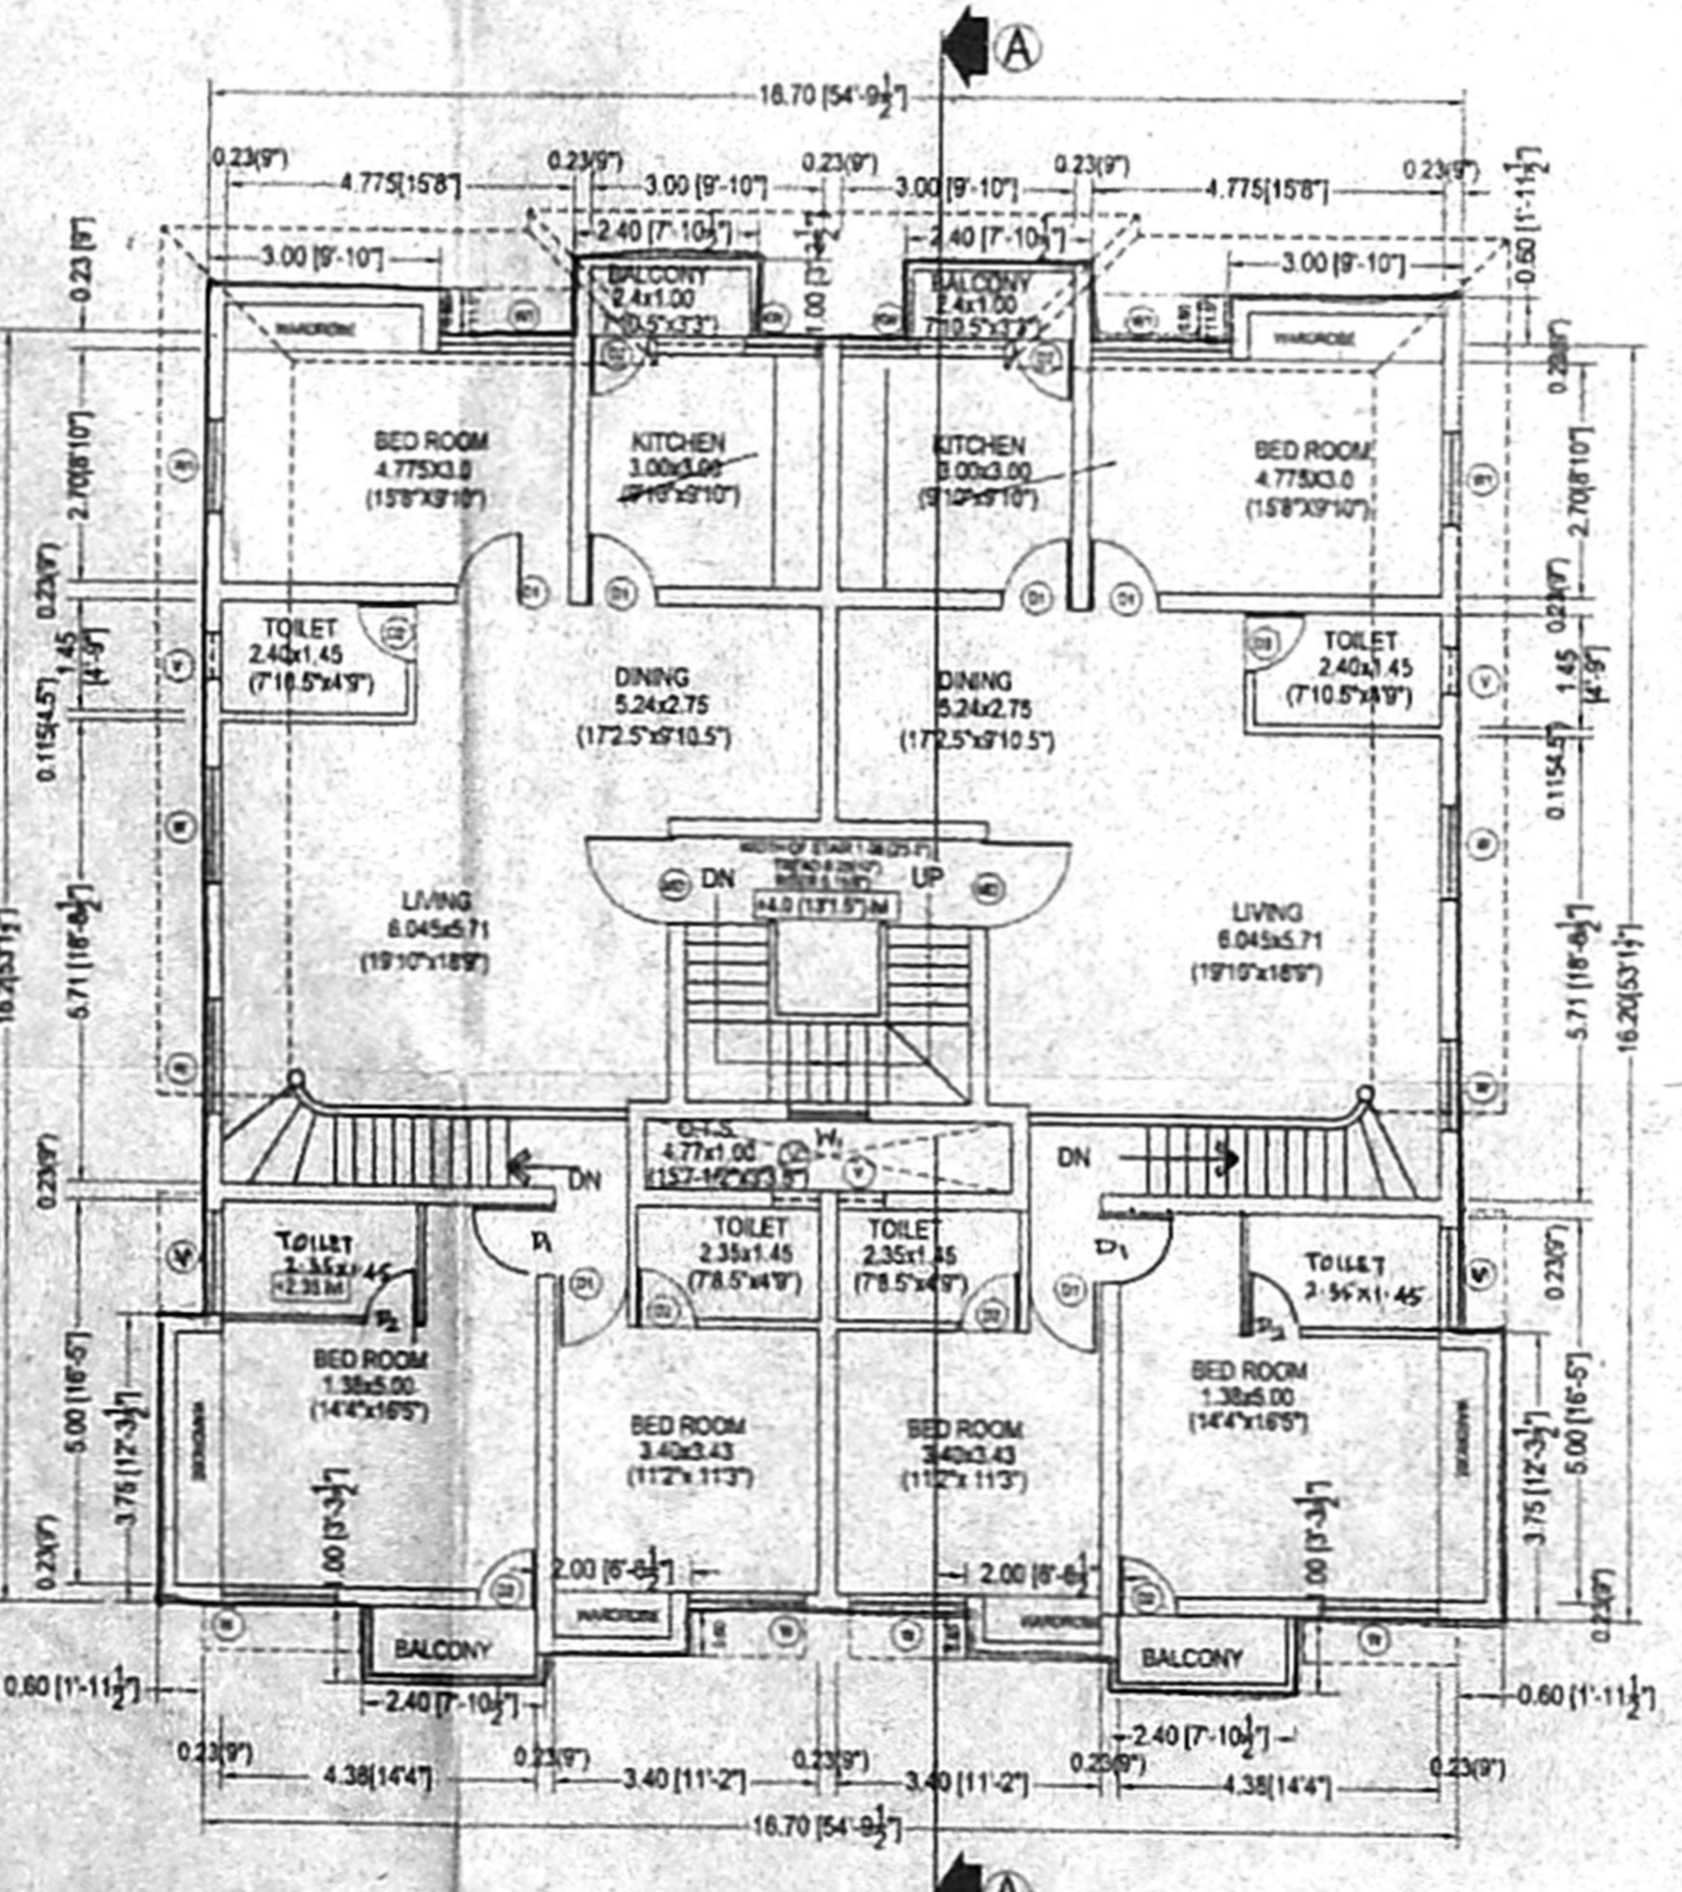


FIRST FLOOR PLAN

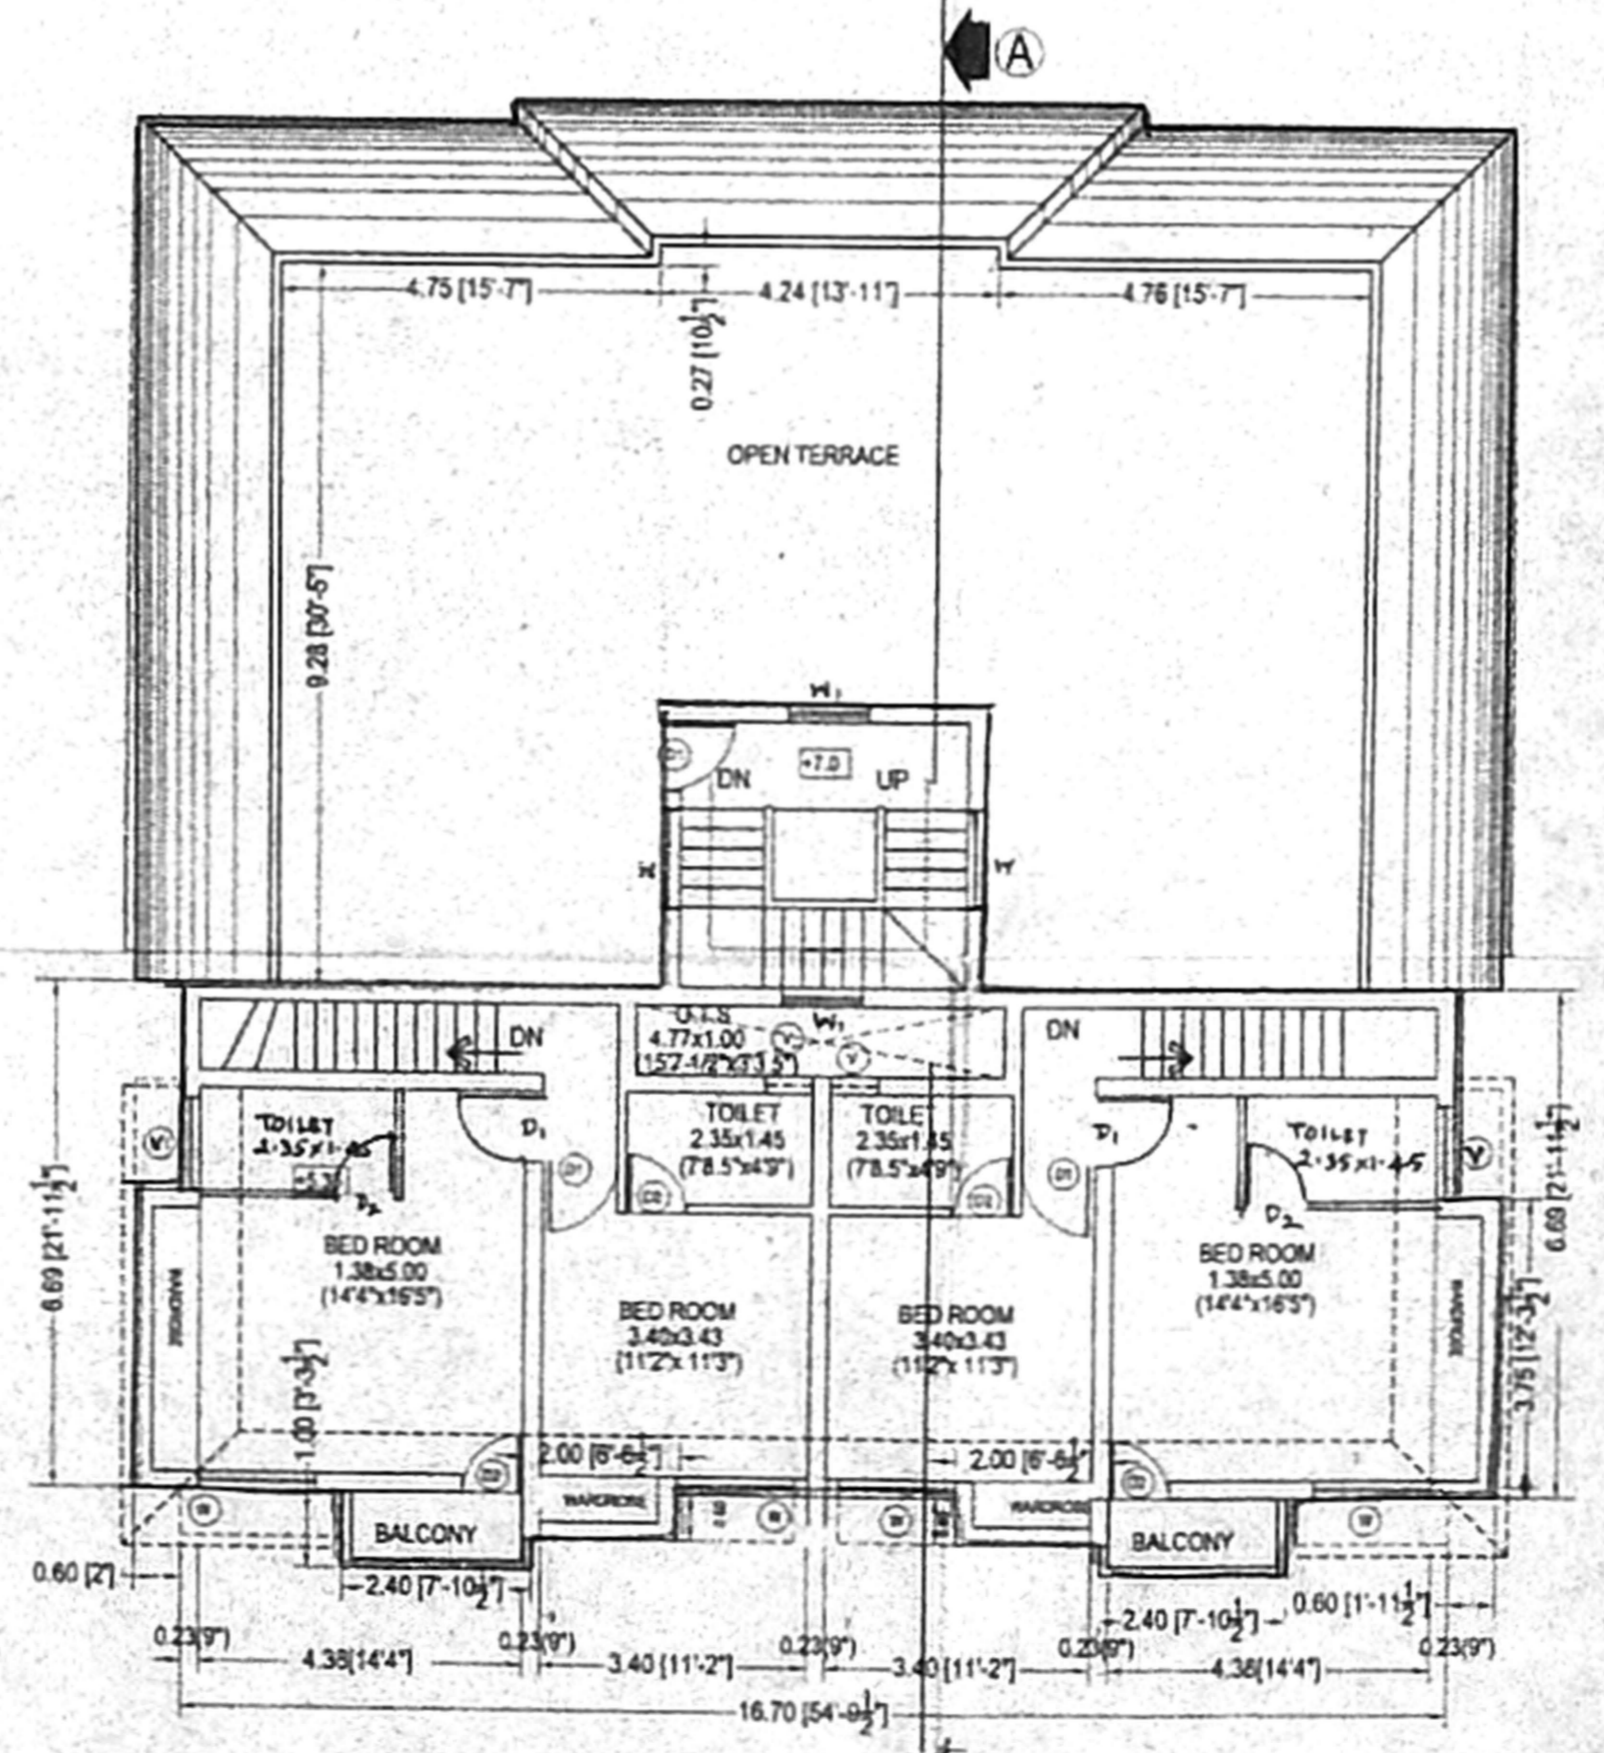

SECOND FLOOR PLAN (PART)

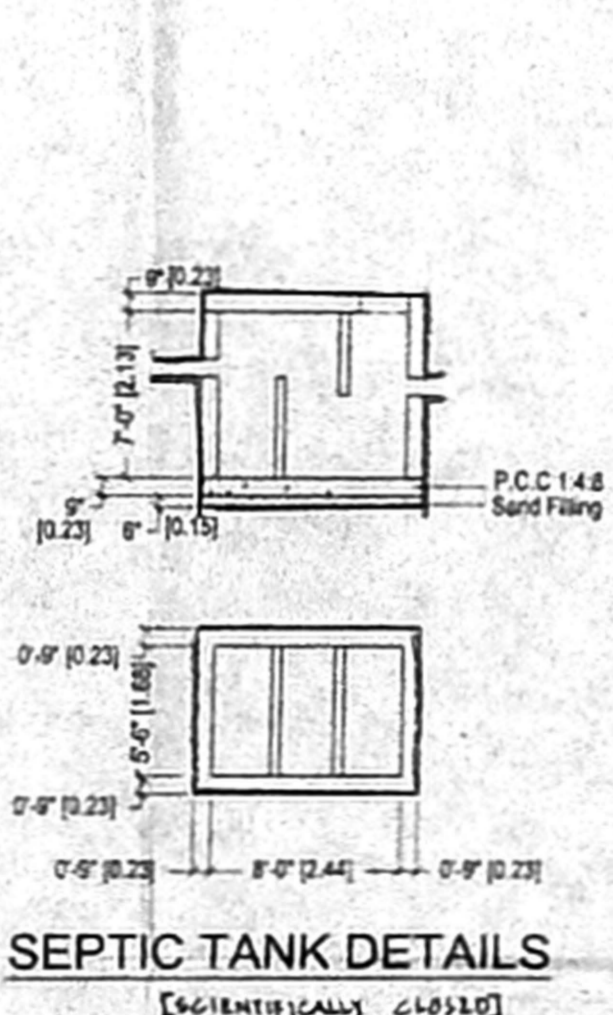

SEPTIC TANK DETAILS

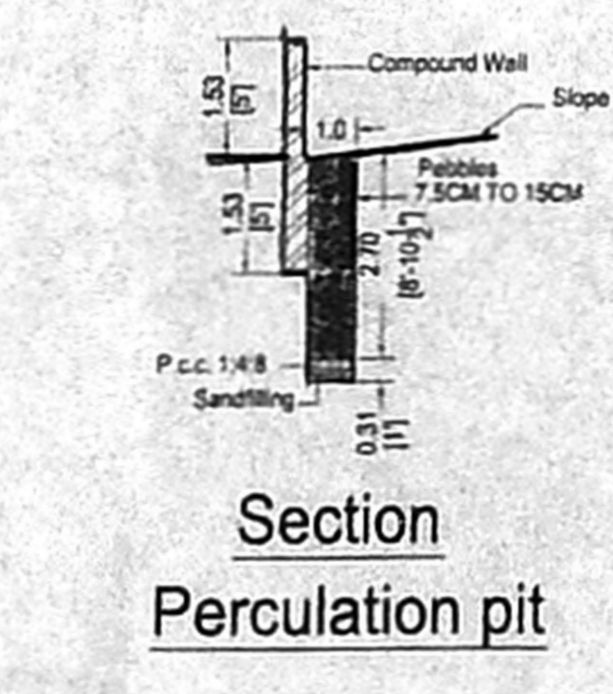

Section Perculation pit

REFERENCE	SCHEDULE OF JOINERY
FOUNDATION: P.C.C. 1:4:8 Mix (7" thick), sand filling 8" thick with R.C.C. framed structure	M0 MAIN DOOR 7'-3 1/2" x 7'-0" 1.00x2.13
SUPER STRUCTURE: Brick work in cement mortar 1:3 mix. Plinth beam roof slab and steel R.C.C. 1:2:4 mix.	D1 DOOR 7'-0" x 7'-0" 0.81x2.13
	D2 DOOR 2'-6" x 7'-0" 0.76x2.13
	W WINDOW 5'-0" x 4'-0" 1.52x1.37
	W1 WINDOW 4'-0" x 4'-0" 1.21x1.37
WEATHERING COURSE: Brick jelly in lime mortar with pressed steel on the top.	KW KITCHEN WINDOW 3'-0" x 4'-0" 0.91x1.37
FLOORING: Mosaic tile flooring.	V VENTILATOR 2'-0" x 2'-0" 0.60x0.60

SCALE: 1"=8'0" / 1:100	COLOUR CODE
DATE:	PROPOSED: [Line Style]
	ROAD: [Line Style]
	BOUNDARY: [Line Style]

AREA STATEMENT	
PLOT EXTENT	92 M 52 FT
GROUND FLOOR	445.05 4750.5
FIRST FLOOR	285.77 2860.74
SECOND FLOOR	118.87 1277.35
TOTAL	670.31 7212.5
PLOT COVERAGE	64.23%
F.S.I AREA	583.34
F.S.I ACHIEVED	1.285

LICENSED SURVEYOR
N.A. RANJAN NAVAMANE
 R.A.S. - A.I.A. M.C.A.
 ARCHITECT LICENSED SURVEYOR
 COUNCIL REG. NO. CA/92/13122
 CORPORATION OF CHENNAI
 REG. NO. WD/D/1662/90
 67, 2nd TRUST MAIN ROAD, CHENNAI - 28.
 PHONE: 52107555

OWNER
c. chandrasekhar