




FRONT ELEVATION

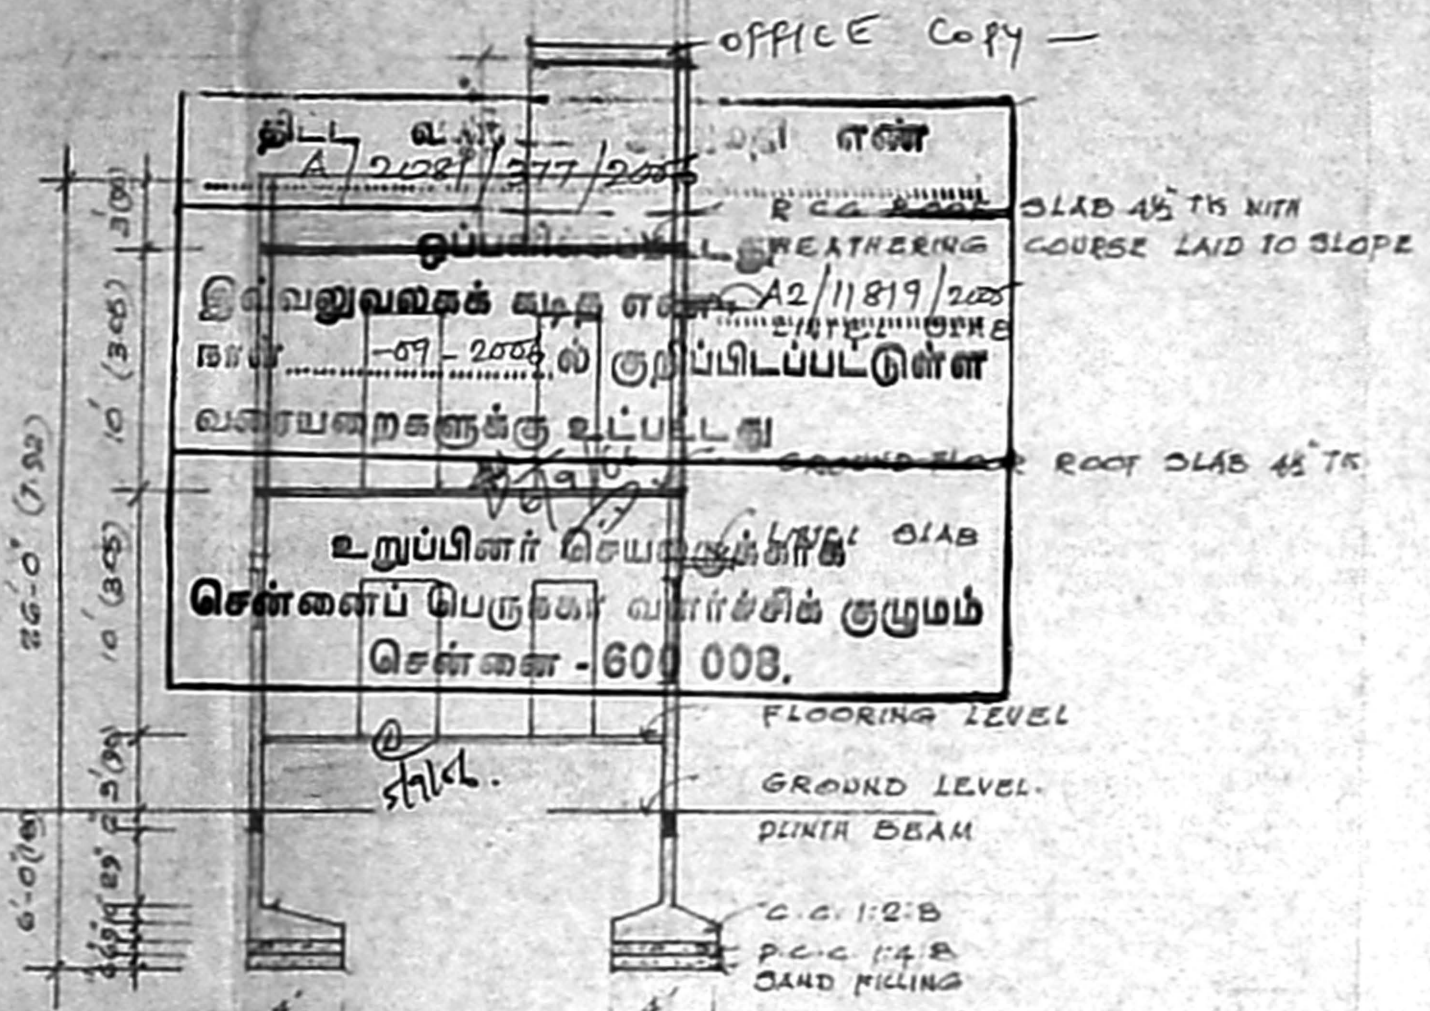


SECTION ON AB

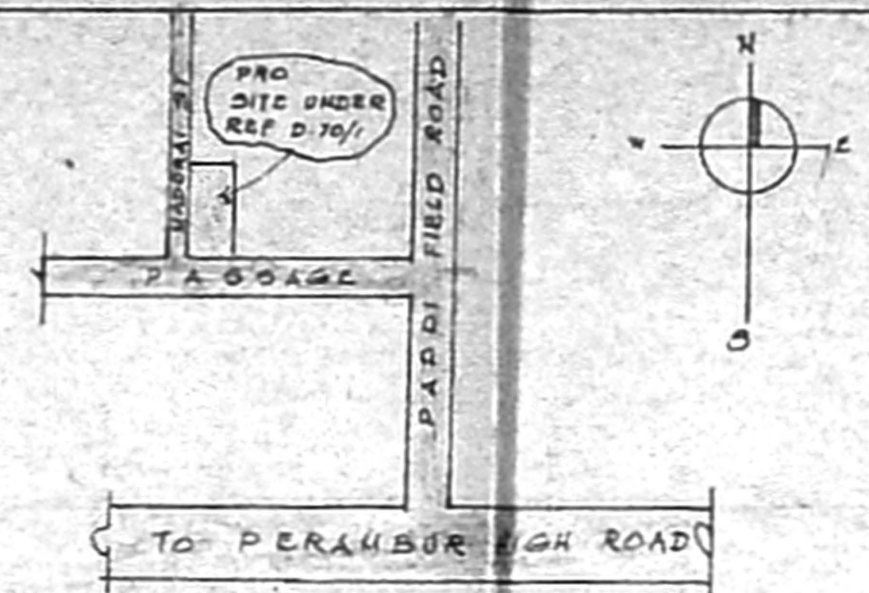


KEY PLAN

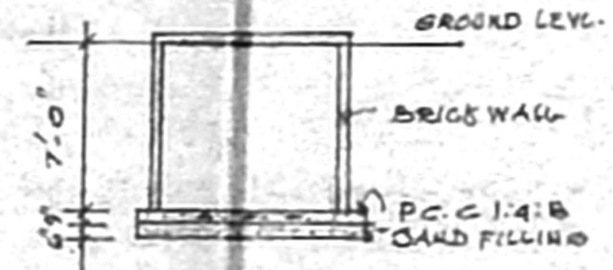


SECTION

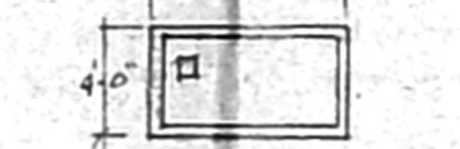


PLAN OF SUMP

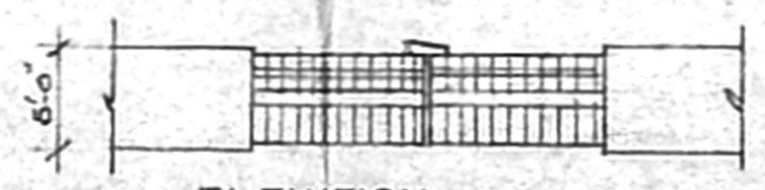

ELEVATION

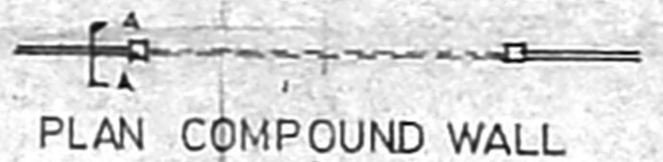

PLAN COMPOUND WALL

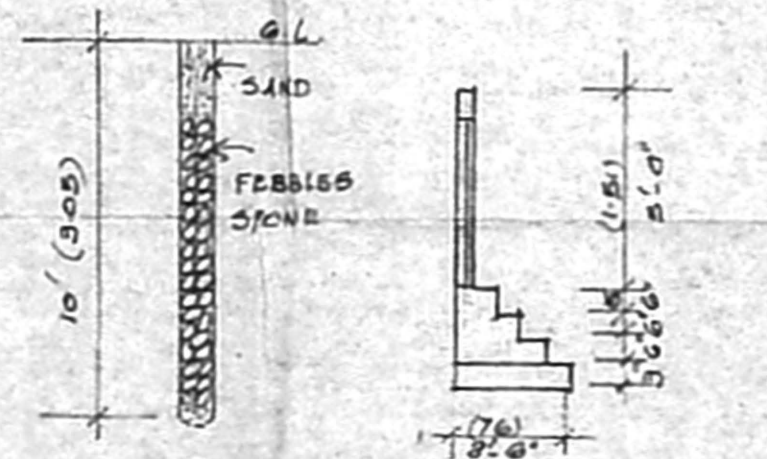

RAIN WATER PERCOLATION PIT

SPECIFICATION

FOUNDATION IN R.C.C. WITH SUPER STRUCTURE IN C.M. 1:4

PLASTERING IN C.M. 1:4 EXTERIORLY & INTERIORLY

R.C.C. ROOF SLAB 1:2:3 MIX WEATHERING COURSE LAID TO SLOPE PRECAST TILES 1000 APART IN TEAR & COVER WORK PAINTING IN COLOUR WASH GRILL WORK MS STEEL.

உ.தி.அ. கு.தி.அ.

SCHEDULE OF JOINERY

D	DOOR	3'-3" x 7'-0"	100 x 210
D1	DOOR	3'-0" x 7'-0"	90 x 210
D2	DOOR	2'-6" x 7'-0"	76 x 210
G/D	GRILL DOOR	3'-0" x 7'-0"	90 x 210
W	WINDOW	4'-0" x 4'-6"	180 x 186
W1	WINDOW	3'-0" x 4'-6"	90 x 186
W2	WINDOW	3'-0" x 3'-0"	90 x 90
V	VENTILATOR	2'-0" x 2'-0"	60 x 60

67.5 x 35.6

AREA DETAIL

PLOT AREA	52.11	52.11
PLINTH AREA	699.00	68.00
GROUND FLOOR	413.00	38.17
FIRST FLOOR	413.00	38.17
STAIR HEAD ROOM	98.00	9.11
PLOT COVERAGE 0.60% FSI 1.34		


COLOUR INDEX

PROPOSED ROAD	○
SITE BOUNDARY	●


PLAN SHOWING THE PROPOSED CONSTRUCTION OF RESIDENCE BUILDING IN DOOR No 103 OLD No 70/1 RS No 437/12 AND OS No 212 AT PERAMBUR CHENNAI DIVISION No ZONE 3 scale 1" = 8'-0" (1:100)

OWNER


S SUNDARAM, L.C.E.
CIVIL ENGINEER AND LICENSED SURVEYOR
CLASS II No 27105-06
CORPORATION IN CHARGE
NAGAR, KAVANARAI,

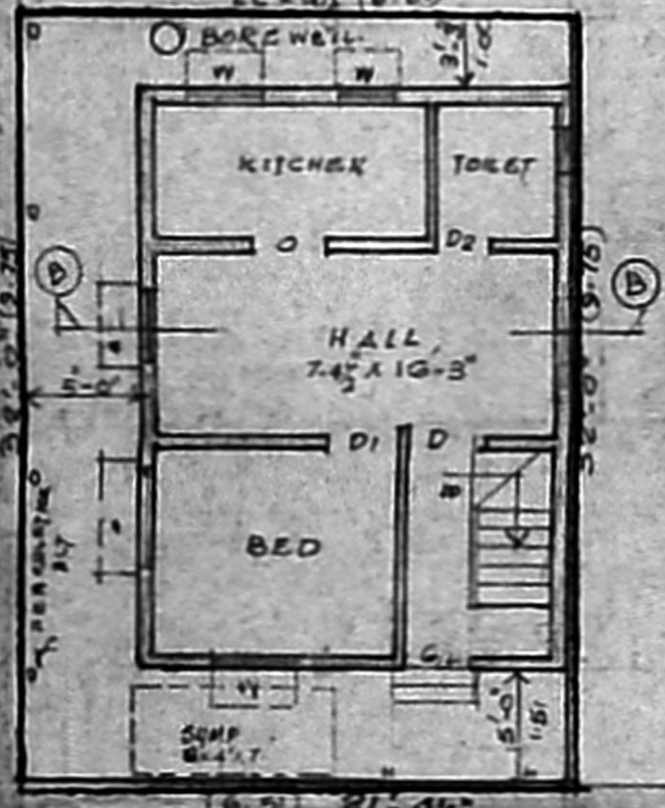


SITE GROUND FLOOR PLAN

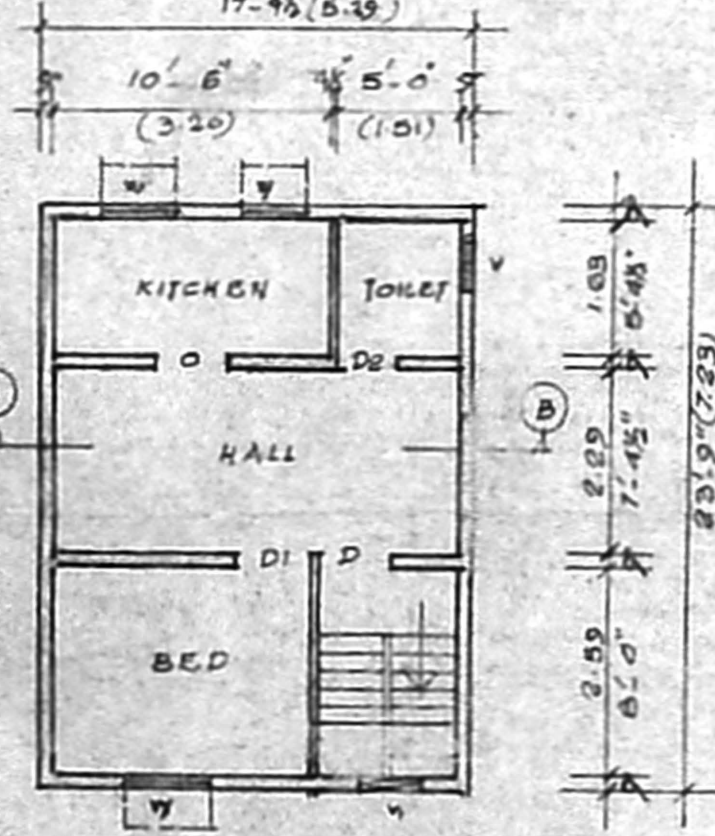

FIRST FLOOR PLAN

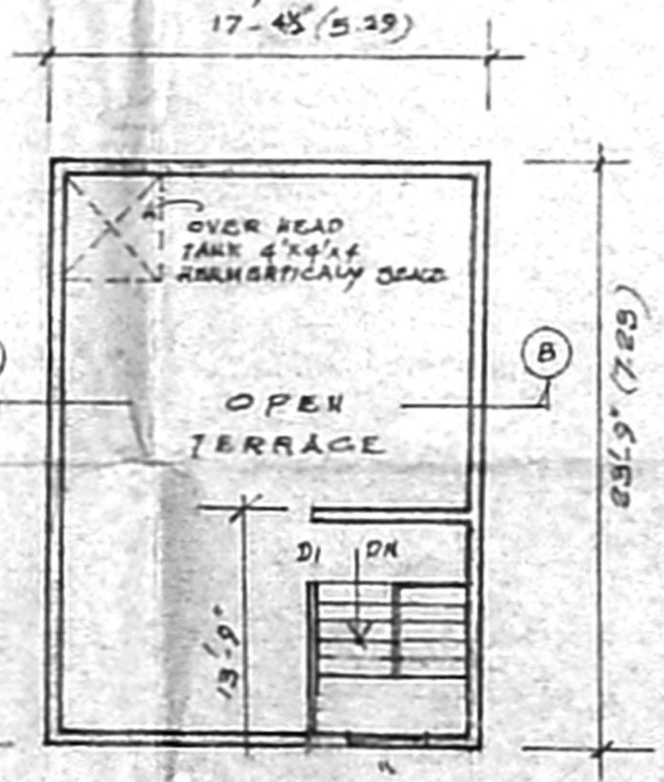

TERRACE FLOOR PLAN

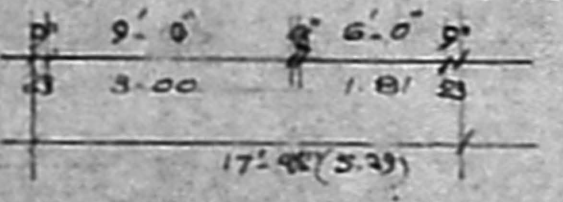

SITE GROUND FLOOR PLAN