




FRONT ELEVATION

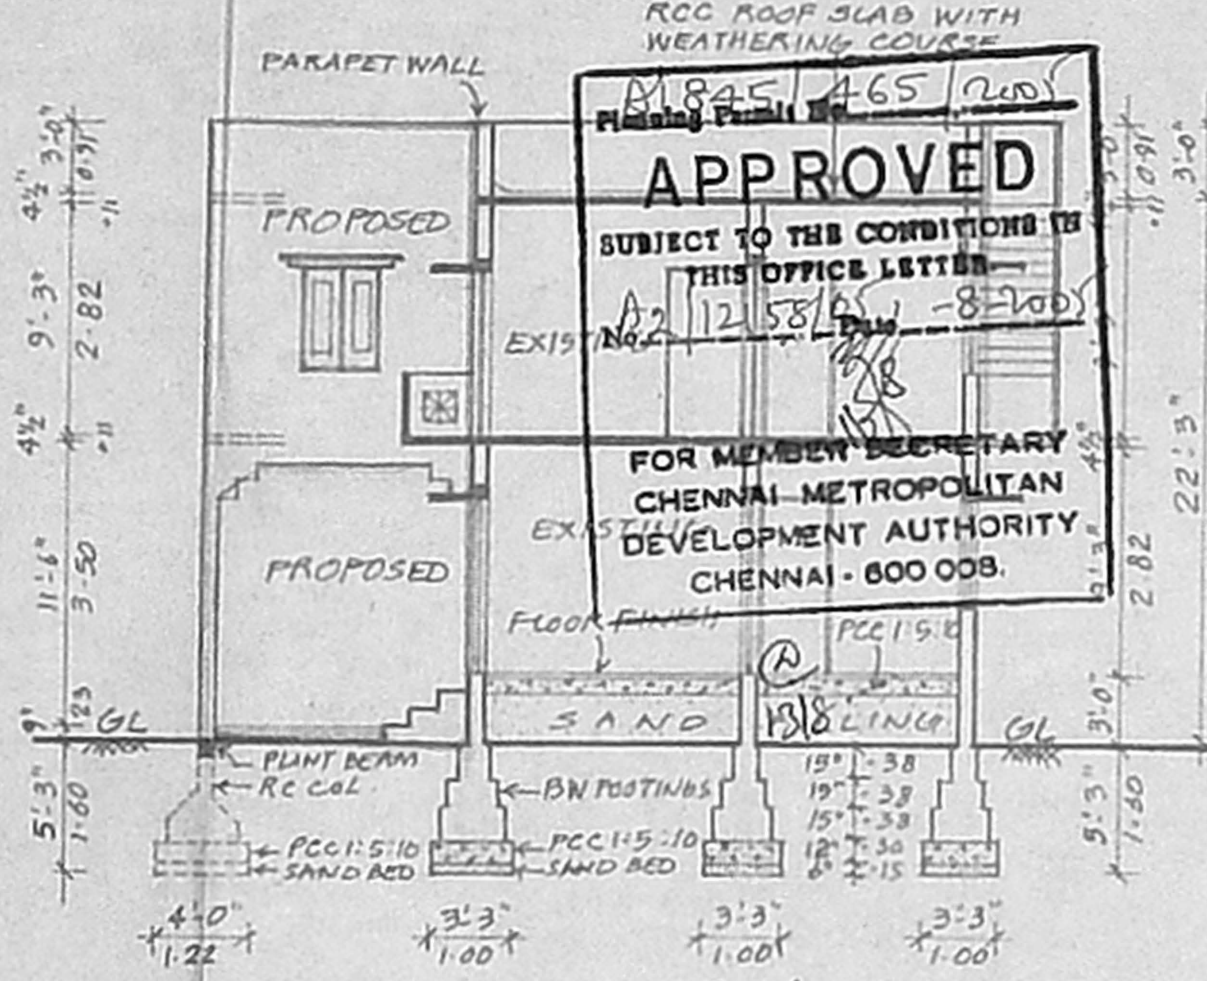

SECTION ON 'AB'

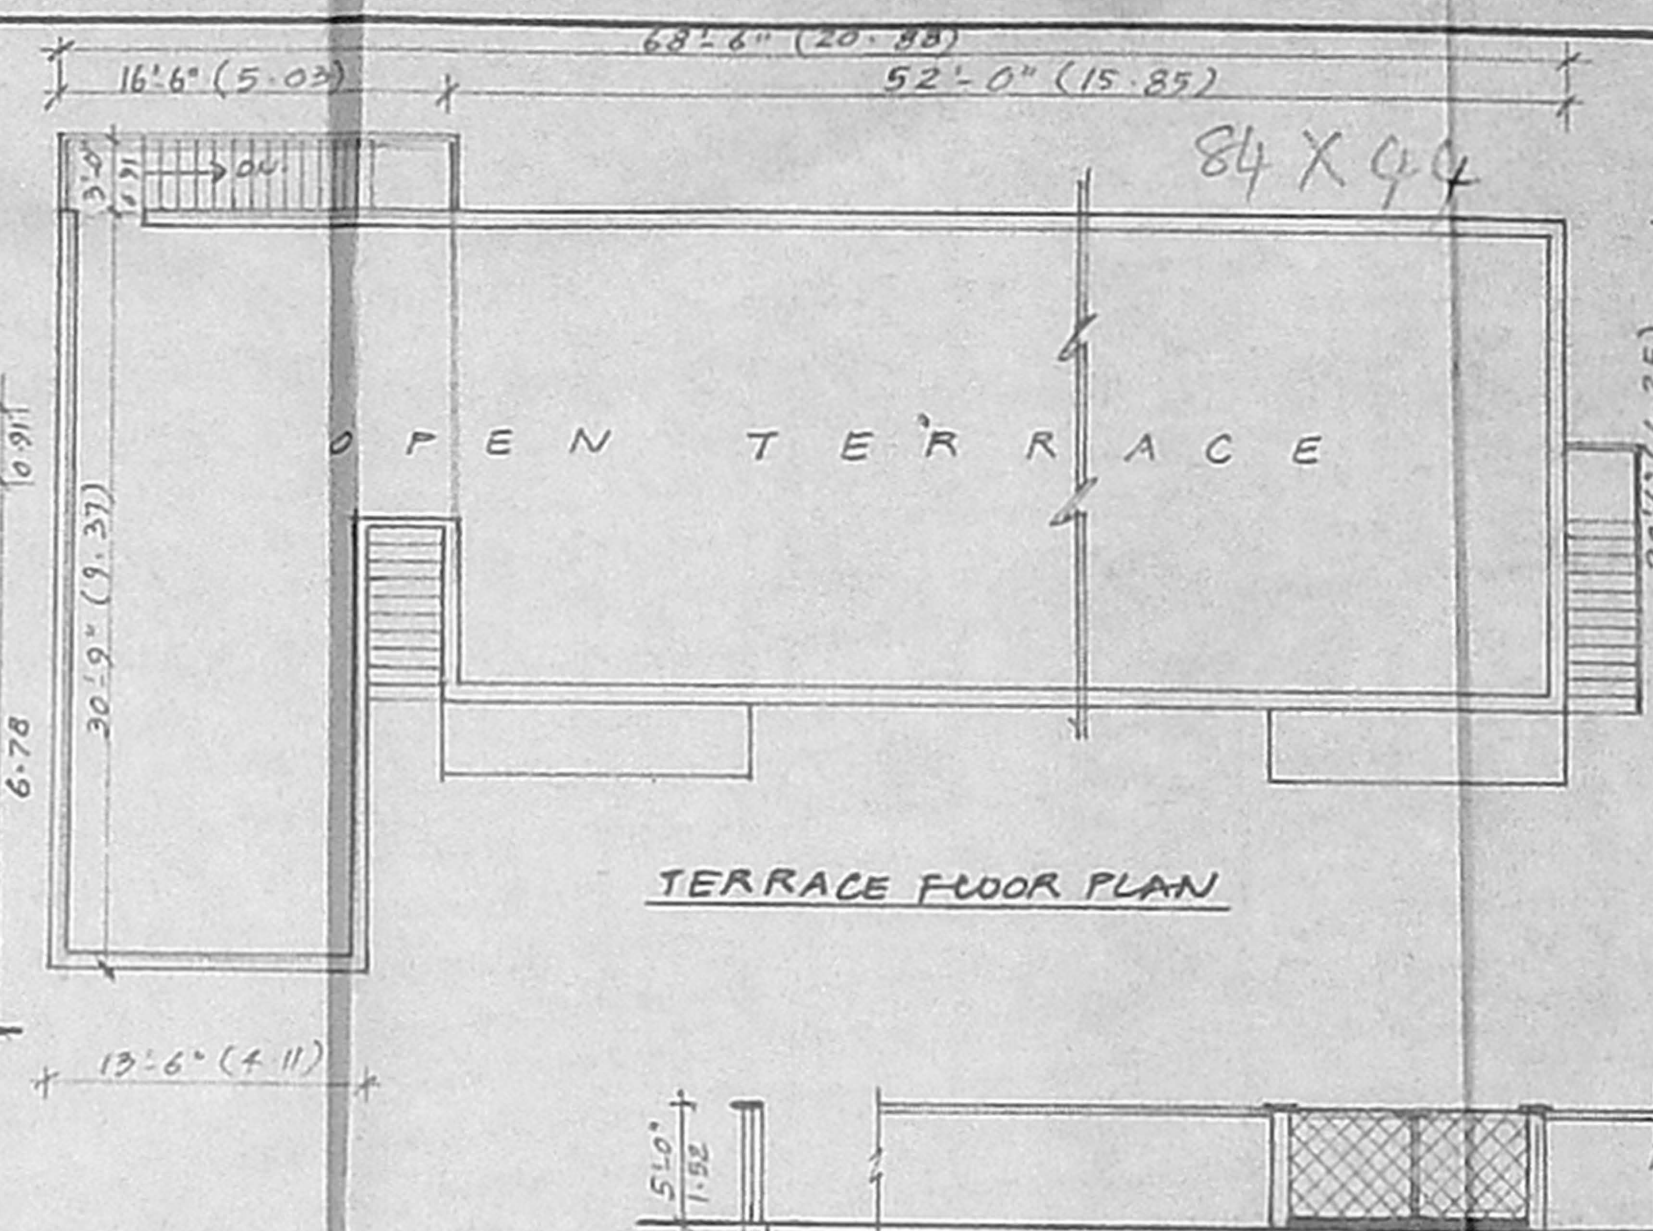


TERRACE FLOOR PLAN

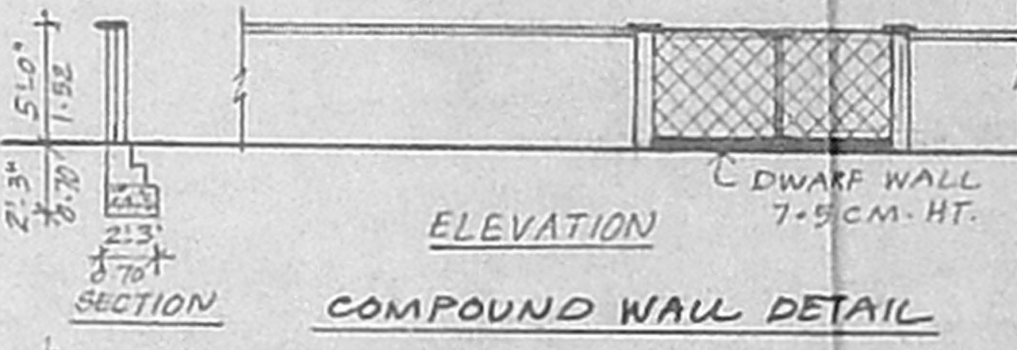


COMPOUND WALL DETAIL


RAINWATER PERCOLATION PIT DETAIL (SCALE: 1:50)

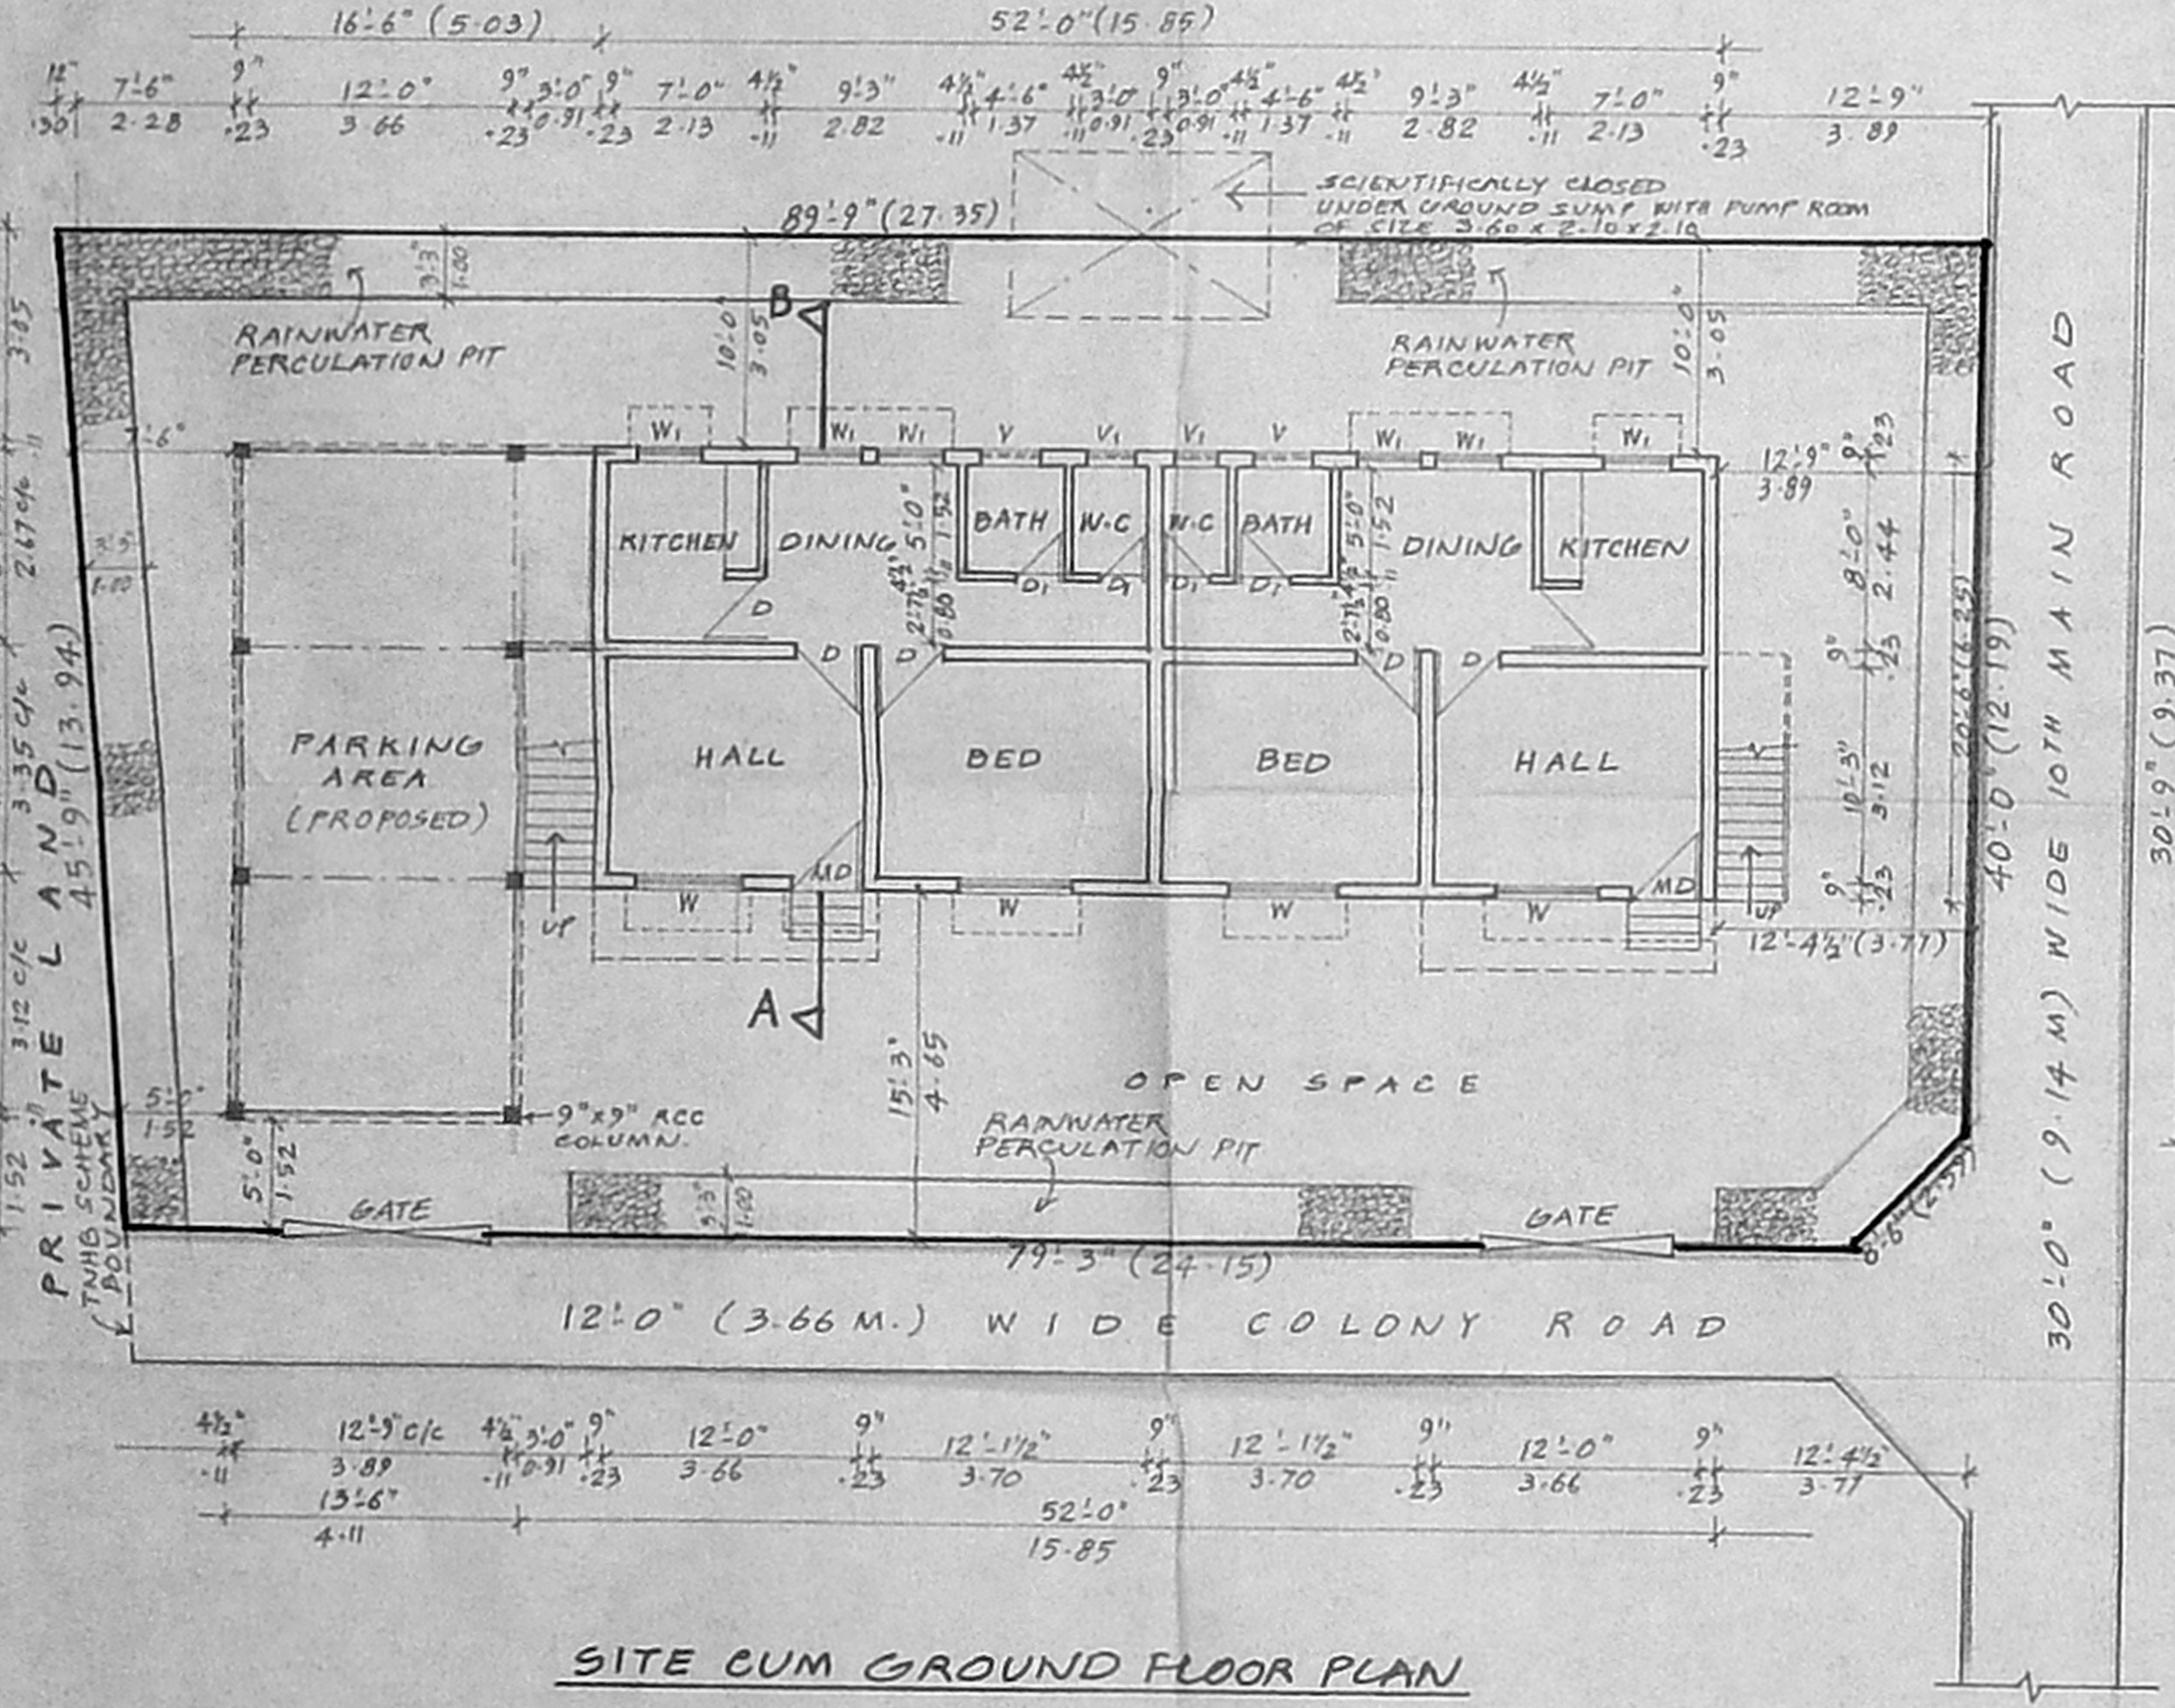

SITE CUM GROUND FLOOR PLAN

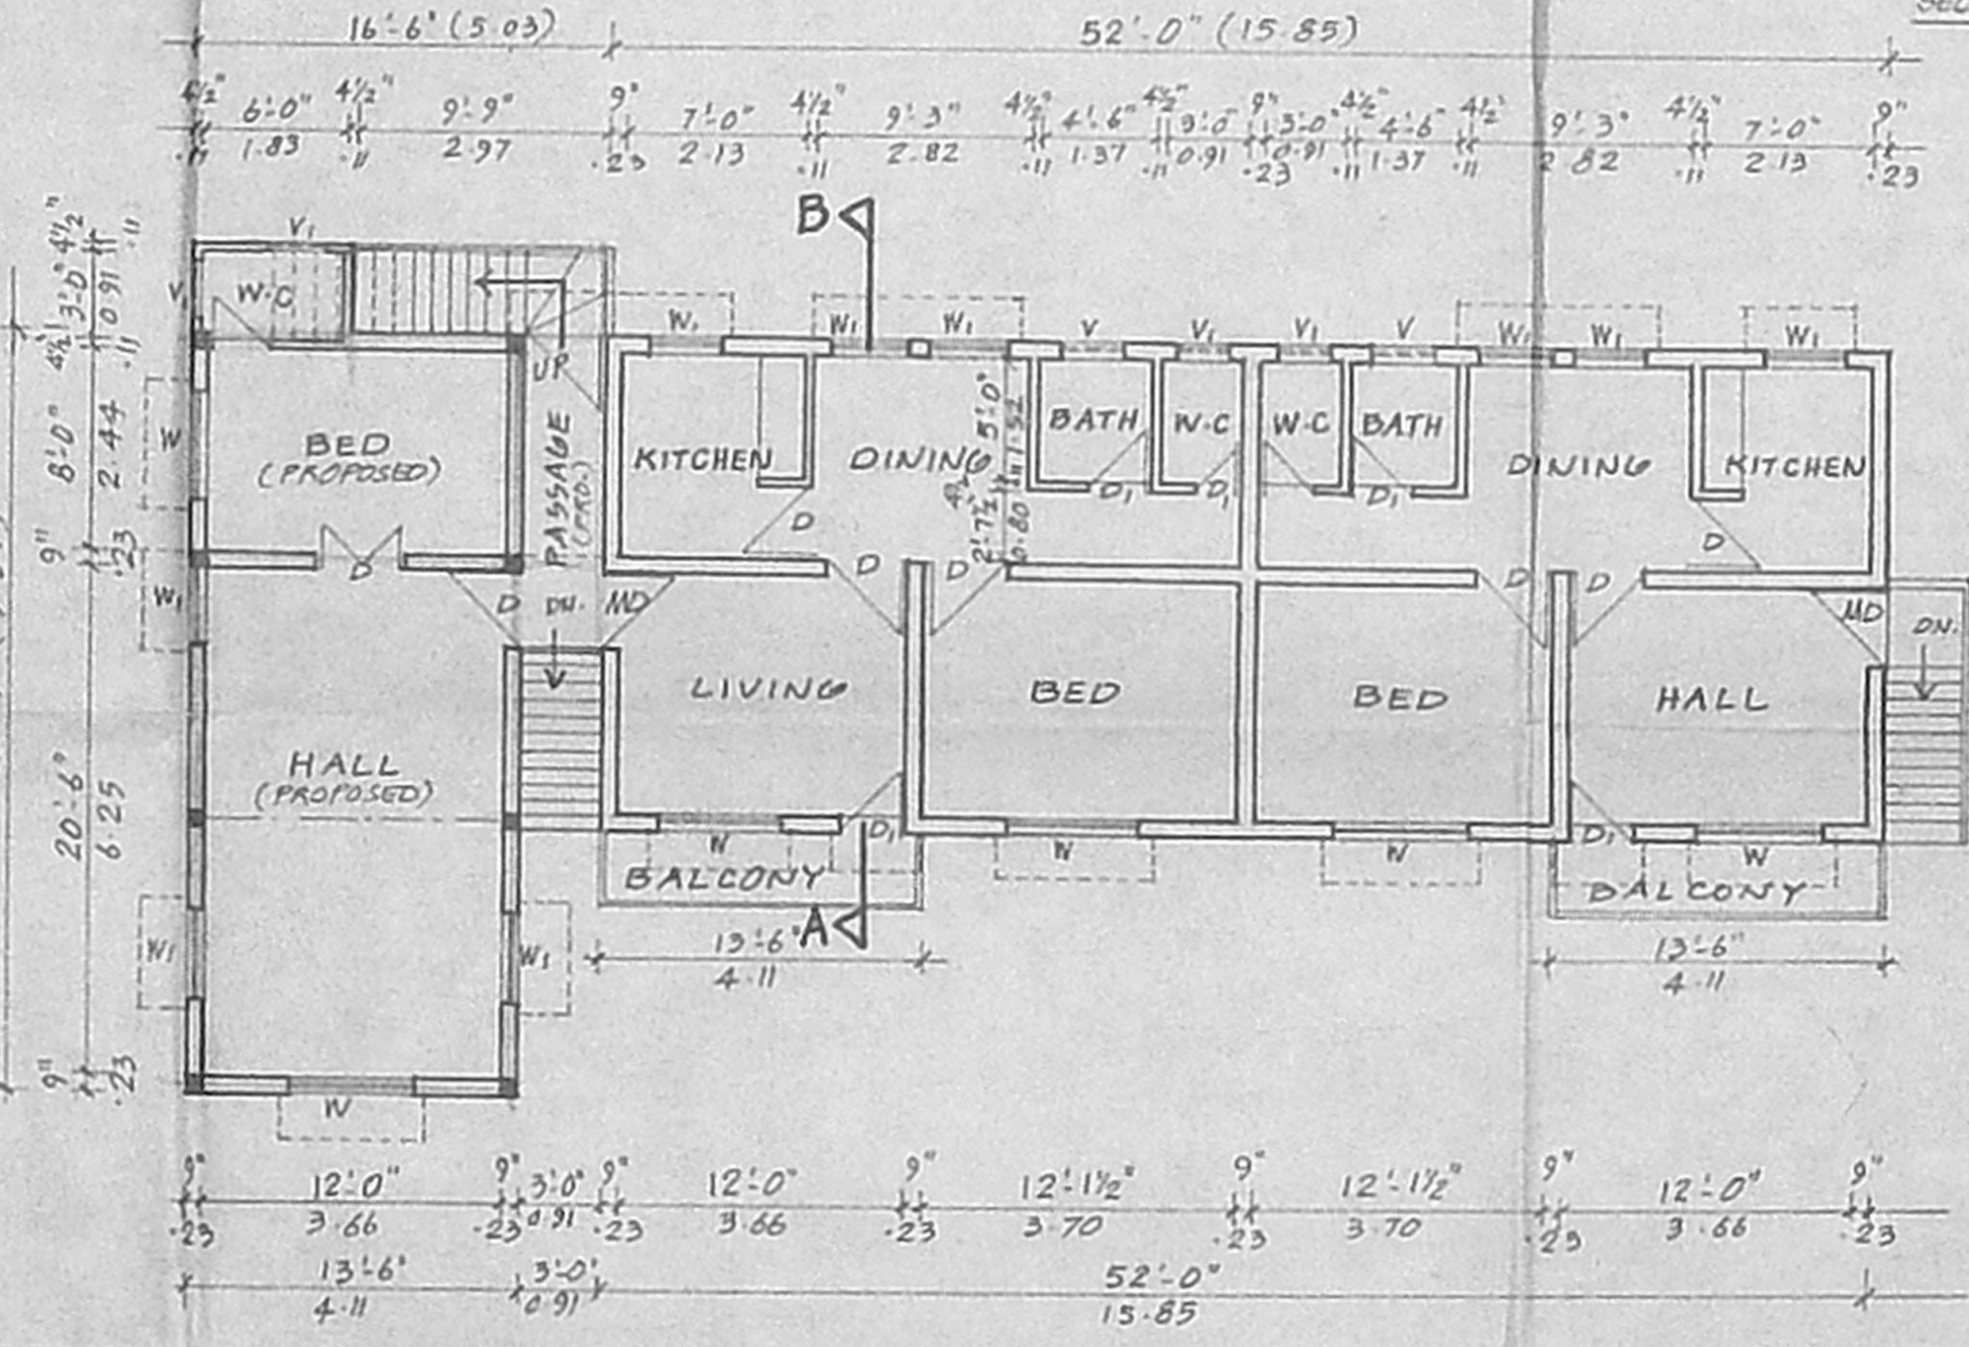

FIRST FLOOR PLAN

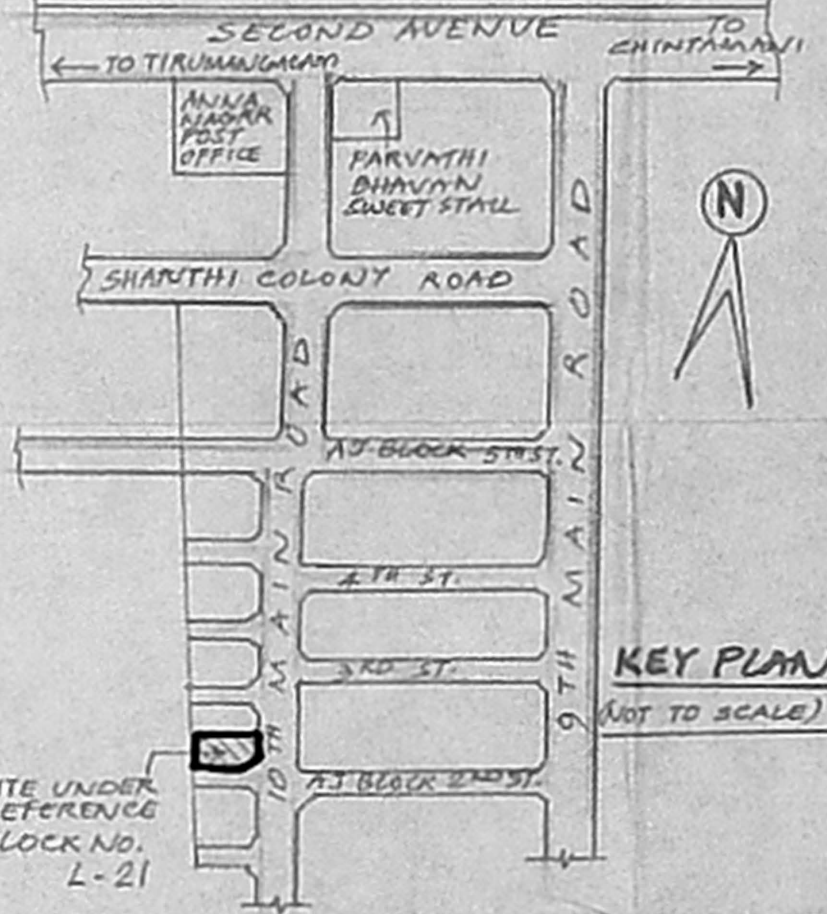

KEY PLAN (NOT TO SCALE)

OFFICE COPY

APPROVED
 SUBJECT TO THE CONDITIONS IN THIS OFFICE LETTER
 FOR MEMBER SECRETARY
 CHENNAI METROPOLITAN
 DEVELOPMENT AUTHORITY
 CHENNAI - 600 008.

PROPOSED ADDITIONAL CONSTRUCTION AT T.N.H.B BLOCK No. L16-21 (FOUR-IN-ONE-TNHB SCHEME) DOOR No. 67 (OLD) 120 (NEW) AK BLOCK, TAGORE COLONY, 10TH MAIN ROAD, ANNA NAGAR SCHEME, ANNA NAGAR, CHENNAI - 600 040 T.S. NO. 4 PART, TIRUMANGALAM VILLAGE, EGMORE-NUNGAM-BAKKAM TALUK, CHENNAI DIST.

CORP. PLAN NO. 441, FORM: 5
 SCALE: 1:250 (1:100)

SPECIFICATION:
 FOUNDATION: IS CONCRETE WORK FOOTING / RCC COLUMN OVER 10 CM AND SAND BED SUPER STRUCTURE USING FIRST CLASS BRICKS IN CM 1:3 MIX. FLOORING IN CC 1:5:10 AND P.F. FINISHED WITH CERAMIC ALL RCC WORKS ARE TO BE WITH NECESSARY REINFORCEMENT. PLASTERING IN CM 1:3 MIX FOR EXPOSED WALLS AND IN CM 1:3 MIX FOR CEILING. WOOD WORK USING TEAK/COUNTRY WOOD. FINISHING WITH COLOUR CEMENT PAINT TO WALLS AND ENAMEL PAINT TO WOODWORK.

JOINERY DETAIL: 84 X 46
 MD - MAIN DOOR: 3'3" x 7'0" (1.00 x 2.13)
 D - DOOR: 3'0" x 7'0" (0.91 x 2.13)
 D - DOOR: 2'5" x 7'0" (0.76 x 2.13)
 W - WINDOW: 5'0" x 4'6" (1.52 x 1.37)
 W - WINDOW: 3'0" x 4'6" (0.91 x 1.37)
 V - VENTILATOR: 2'0" x 1'6" (0.61 x 0.49)
 V - VENTILATOR: 1'6" x 1'4" (0.45 x 0.45)

COLOUR INDEX:
 EXISTING ROADS
 PROPOSED ADDITIONS
 SITE BOUNDARY

AREA DETAIL:

	SA. FT.	SA. MT.
PLOT EXTENT	3762.00	368.00
EXTG. GROUND FLOOR	1066.00	99.00
EXTG. FIRST FLOOR	1147.00	106.60
EXTG. TOTAL	2213.00	205.60
PRO. GROUND FLOOR	441.50	41.00
PRO. FIRST FLOOR	464.50	43.20
PRO. TOTAL	906.00	84.20
TOTAL BUILT-UP	3119.00	289.80

PLOT COVERAGE : 38 %
 FLOOR SPACE INDEX : 0.79 (TIMES)

1. G. Chitakala
 2. *[Signature]*
 3. *[Signature]*
 4. R. S. Veerappa
 OWNER'S SIGNATURE

[Signature]
 PH: 23630917 CELL: 94440-17481
 ER. N. KALYANAM, L.C.E.
 CONSULTING ENGINEER & VALUER
 LICENSED SURVEYOR CLASS I (1011)
 CORPORATION OF CHENNAI
 R-41, ELANGO STREET, INDIA COLONY,
 CHENNAI 600 100
 LICENSED SURVEYOR