


ELEVATION

OFFICE COPY


A/1137/557/2005

Planning Permit No. **APPROVED**
 SUBJECT TO THE CONDITIONS IN THIS OFFICE LETTER
 No. A2/12701/05 Date 09.2005
 FOR MEMBER, SECRETARY
 CHENNAI METROPOLITAN
 DEVELOPMENT AUTHORITY
 CHENNAI - 600 098


SECTION A-B

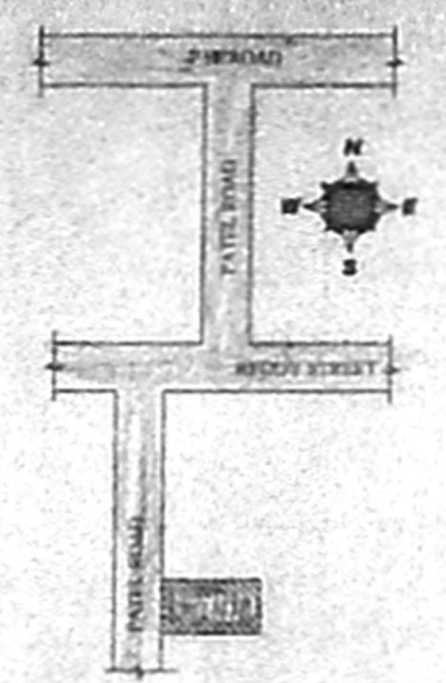


KEY PLAN
(NOT TO SCALE)

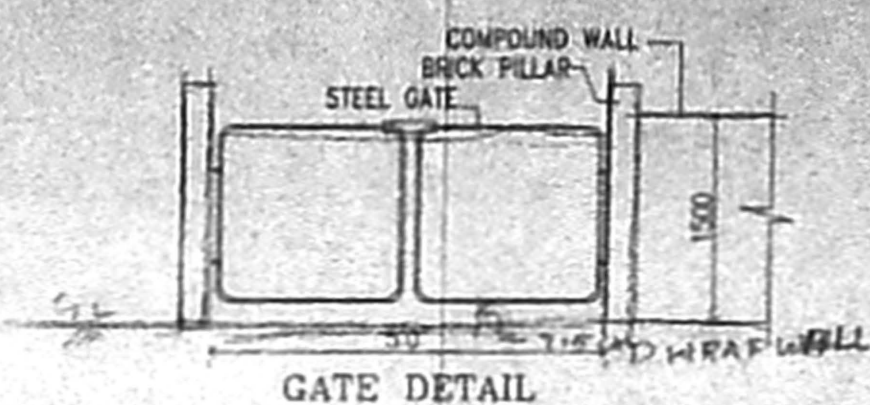


GATE DETAIL

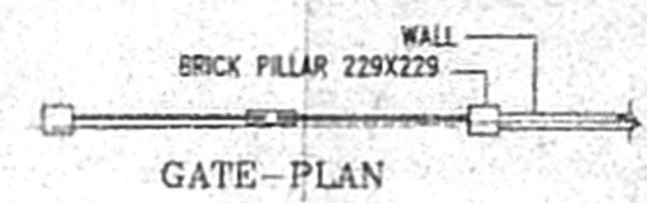


GATE-PLAN

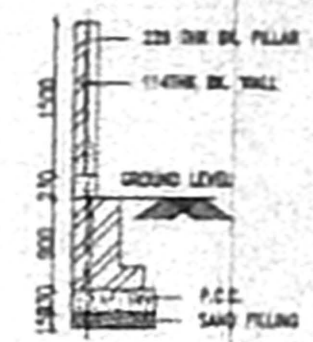


COMPOUND WALL DETAIL

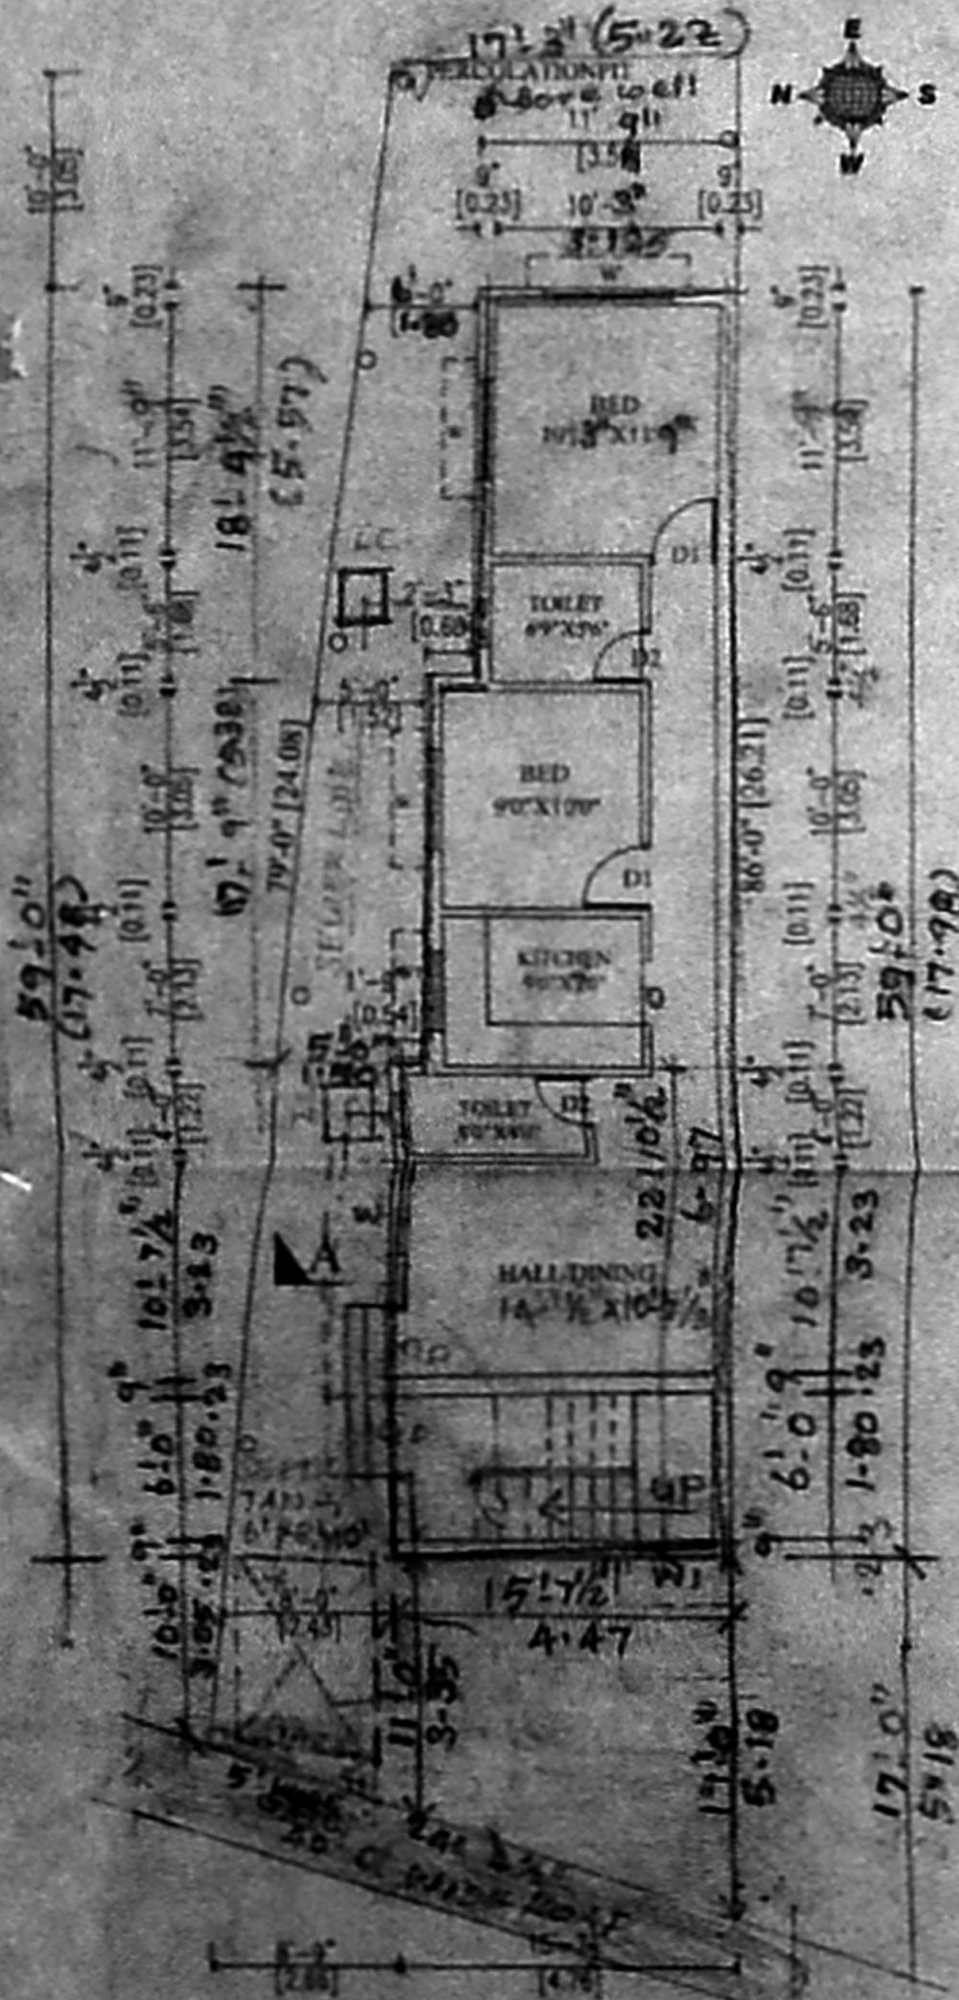


SITE CUM GROUND FLOOR PLAN

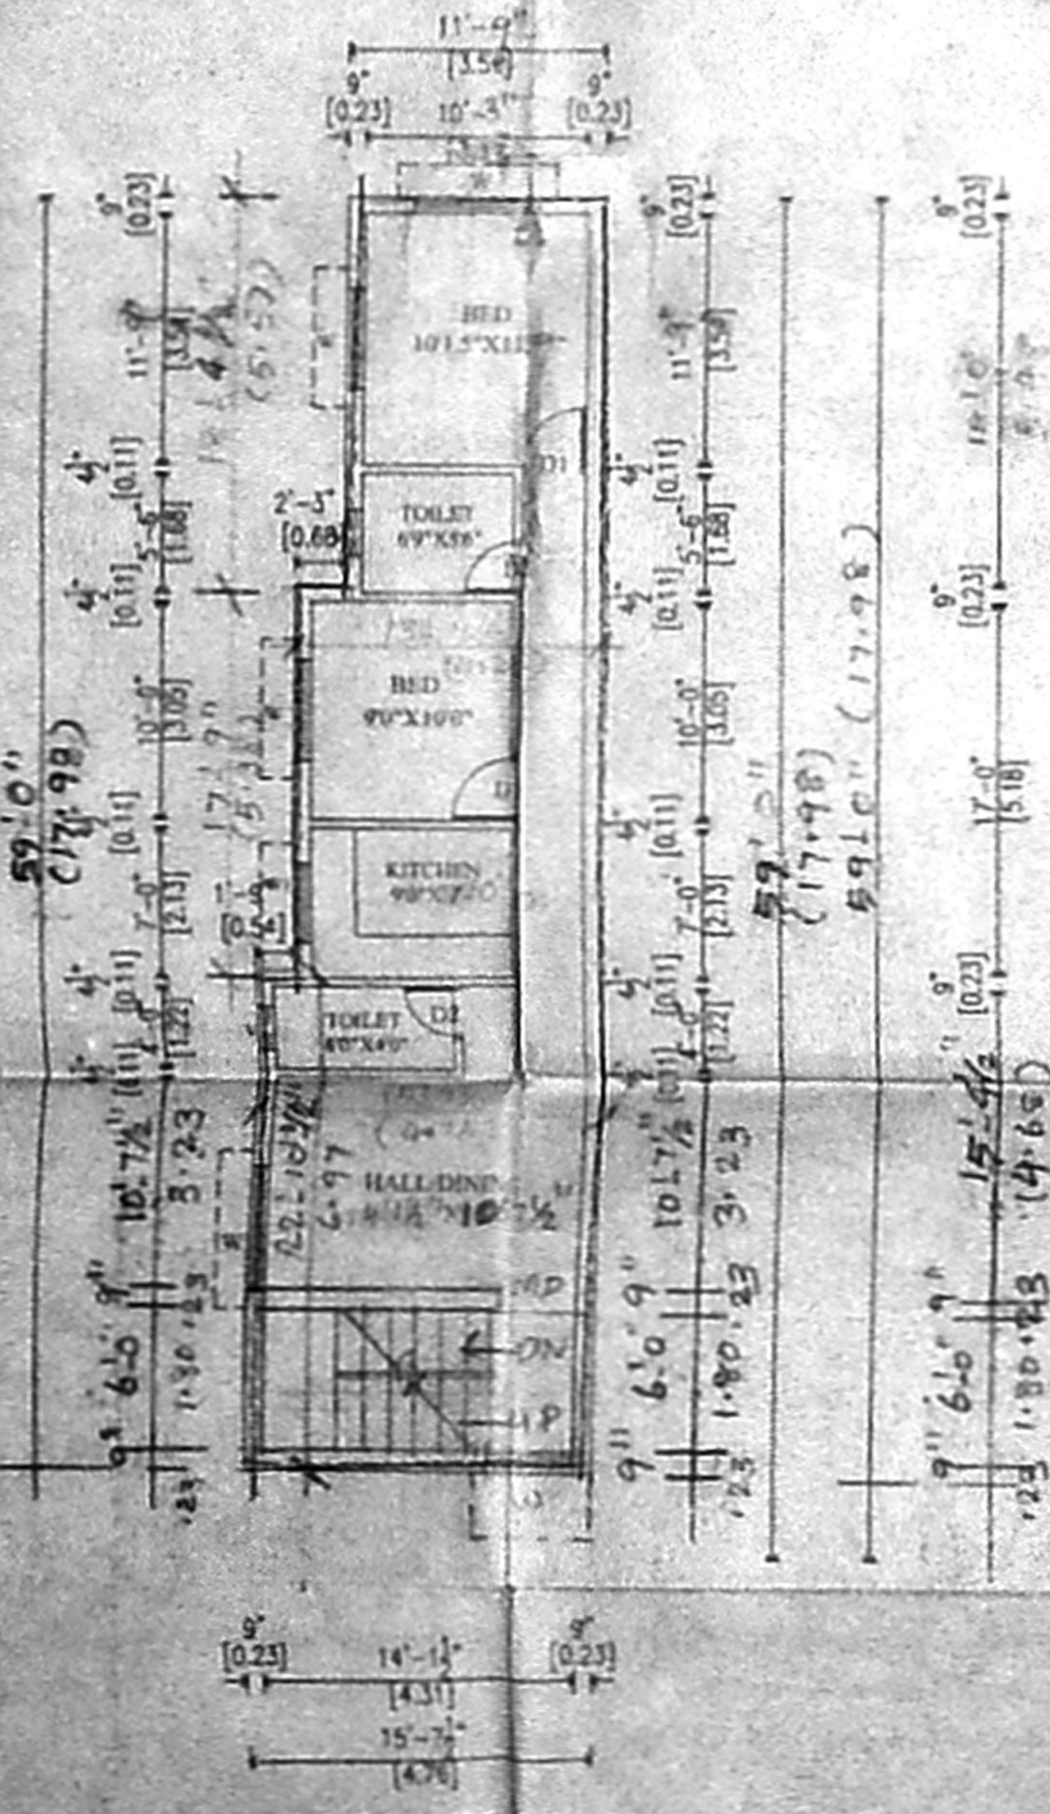


FIRST FLOOR PLAN

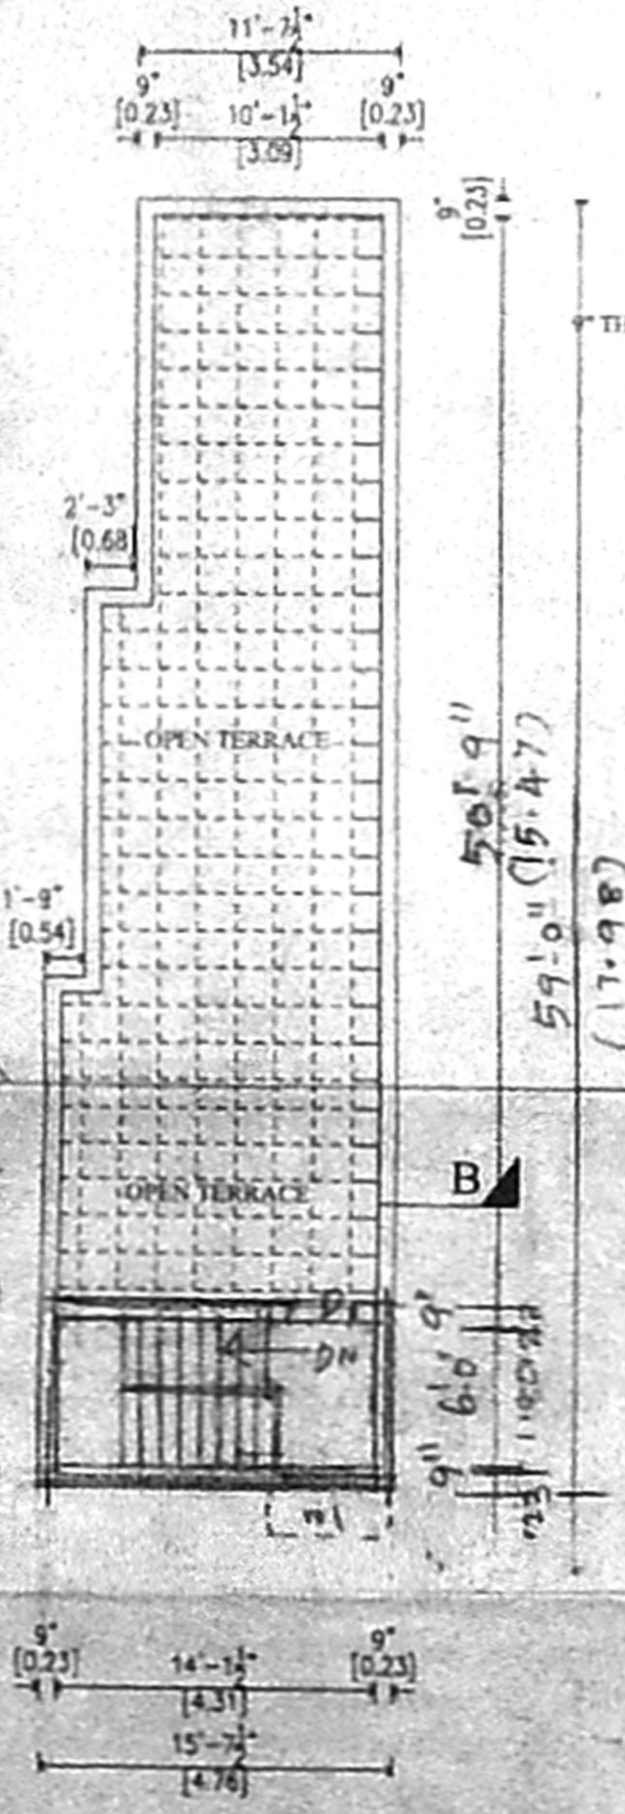


TERRACE FLOOR PLAN

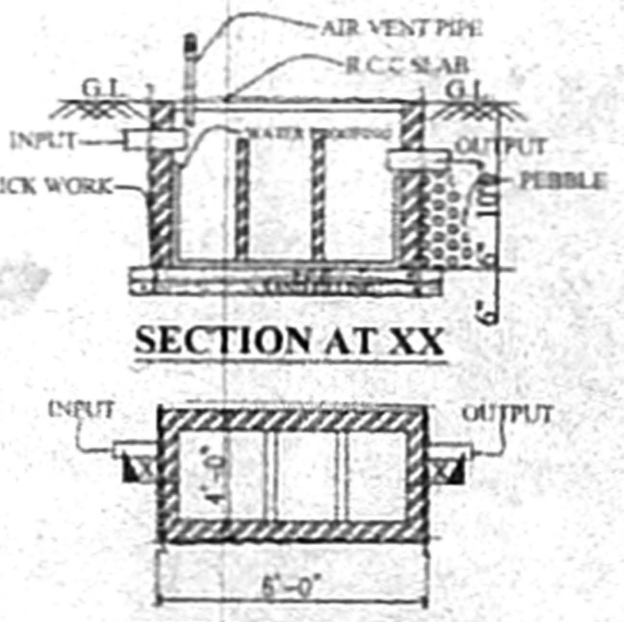


SECTION AT XX

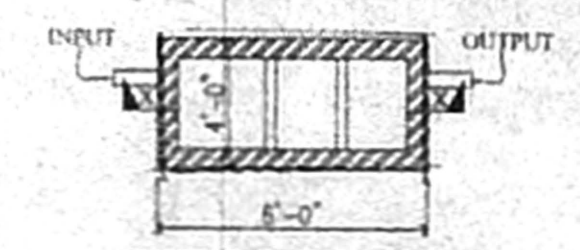

SEPTIC TANK PLAN

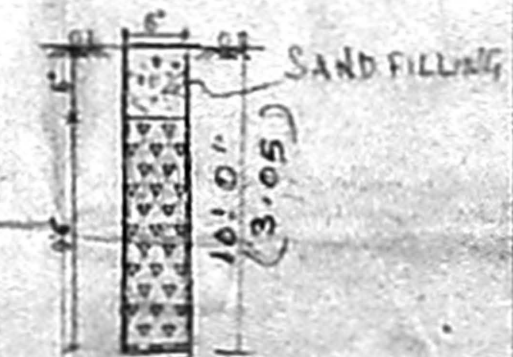

PERCUSSION PIT
(NOT TO SCALE)

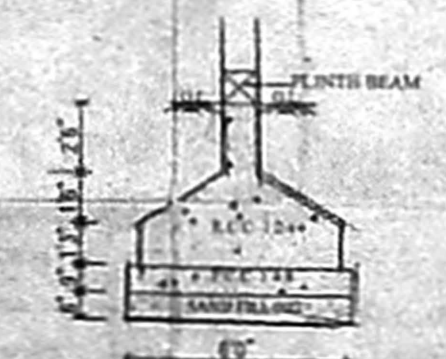

FOUNDATION DETAILS
(SCALE 1:50)

PLAN SHOWING THE PROPOSED BUILDING IN
 IN S.NO.80/2,PLOT NO.24,
 AT MANTHAVELI PATEL ROAD,
 NERKUNDRAM VILLAGE
 AMBATHUR **C.M. THIRUVALLUR DISTRIKINEL**
 C. No. A2/12701/2005

SPECIFICATIONS
 R.C.C. 1:2:4 COLUMN FOUNDATION RP-II
 SAND FILLING IN FOUNDATION AND BASEMENT
 R.C.C. 1:4:8 IN FOUNDATION AND BASEMENT
 BRICK WORK IN C.P. FOR BASEMENT D.P.
 SUPERSTRUCTURE AND PARAPET WALL
 MOSAIC TILED FLOORING 59 X 41
 R.C.C. 1:2:4 FOR LINTELS, SLABS, BEAMS, SUNSHADES ETC.
 PLASTERING IN C.M. 1:4
 WEATHERING COURSE LAID TO PROPER SLOPE
 PAINTING IN CEMENT FOR WALLS AND ENAMEL PAINT
 FOR DOORS AND WINDOWS.

SCHEDULE OF JOINERIES

TYPE	SIZE	DESCRIPTION
MD	36"X70"	T.W MAIN DOOR
D1	30"X70"	T.W PANELLED DOOR
D2	26"X70"	T.W PANELLED DOOR
W	60"X46"	T.W GLAZED WINDOW
W1	30"X40"	T.W GLAZED WINDOW
V	20"X20"	VENTILATOR

AREA STATEMENT	SQ.FT.	SQ.M.
PLOT EXTENT	1718.00	158.85
GROUND FLOOR	890.00	82.68
FIRST FLOOR	890.00	82.68
TOTAL	1780.00	165.36

F.S.I. : 1.09
 PLOT COVERAGE : 55 %

COLOUR INDEX
 PROPOSED
 ROADS
 SITE BOUNDARY

SCALE 1:100 (1"=40')
 DATE : 02.03.2005
 DRAWN BY:
 CHECKED BY:



ALL DIMENSIONS ARE IN METERS IN BRACKET.

S. Vairajanthi Moh
 OWNER'S SIGNATURE

N.A. RANJAN NAVAMANEE
 Rank: A.I.E.A. MCA,
 ARCHITECTURAL SURVEYOR
 COMPLETION NO. CA/107/07
 CORPORATION OF CHENNAI
 REG. NO. VD/07/1000/90
 67, 2nd TRUST MAIN ROAD, CHENNAI - 78.
 PHONE - 52101885

LICENSED SURVEYOR