

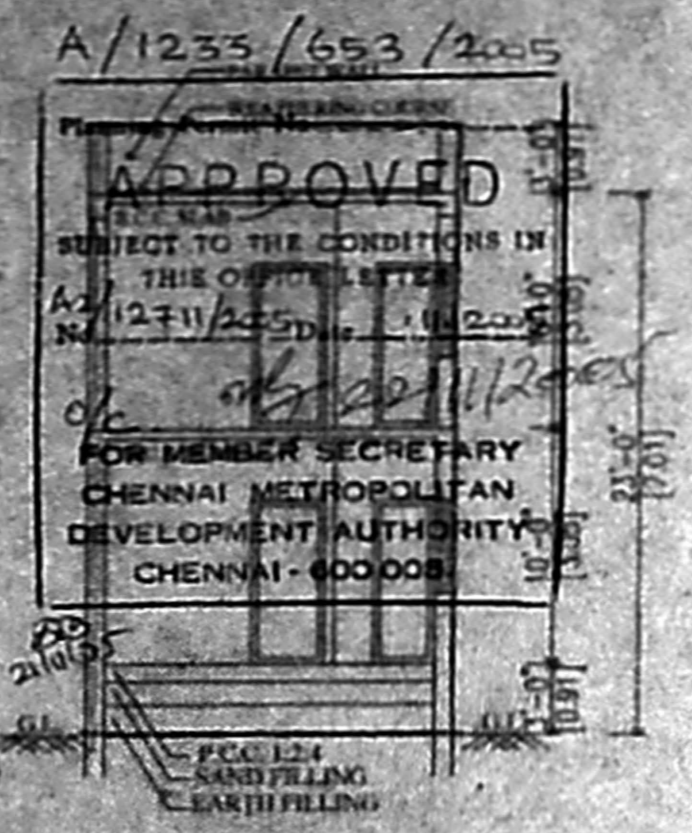
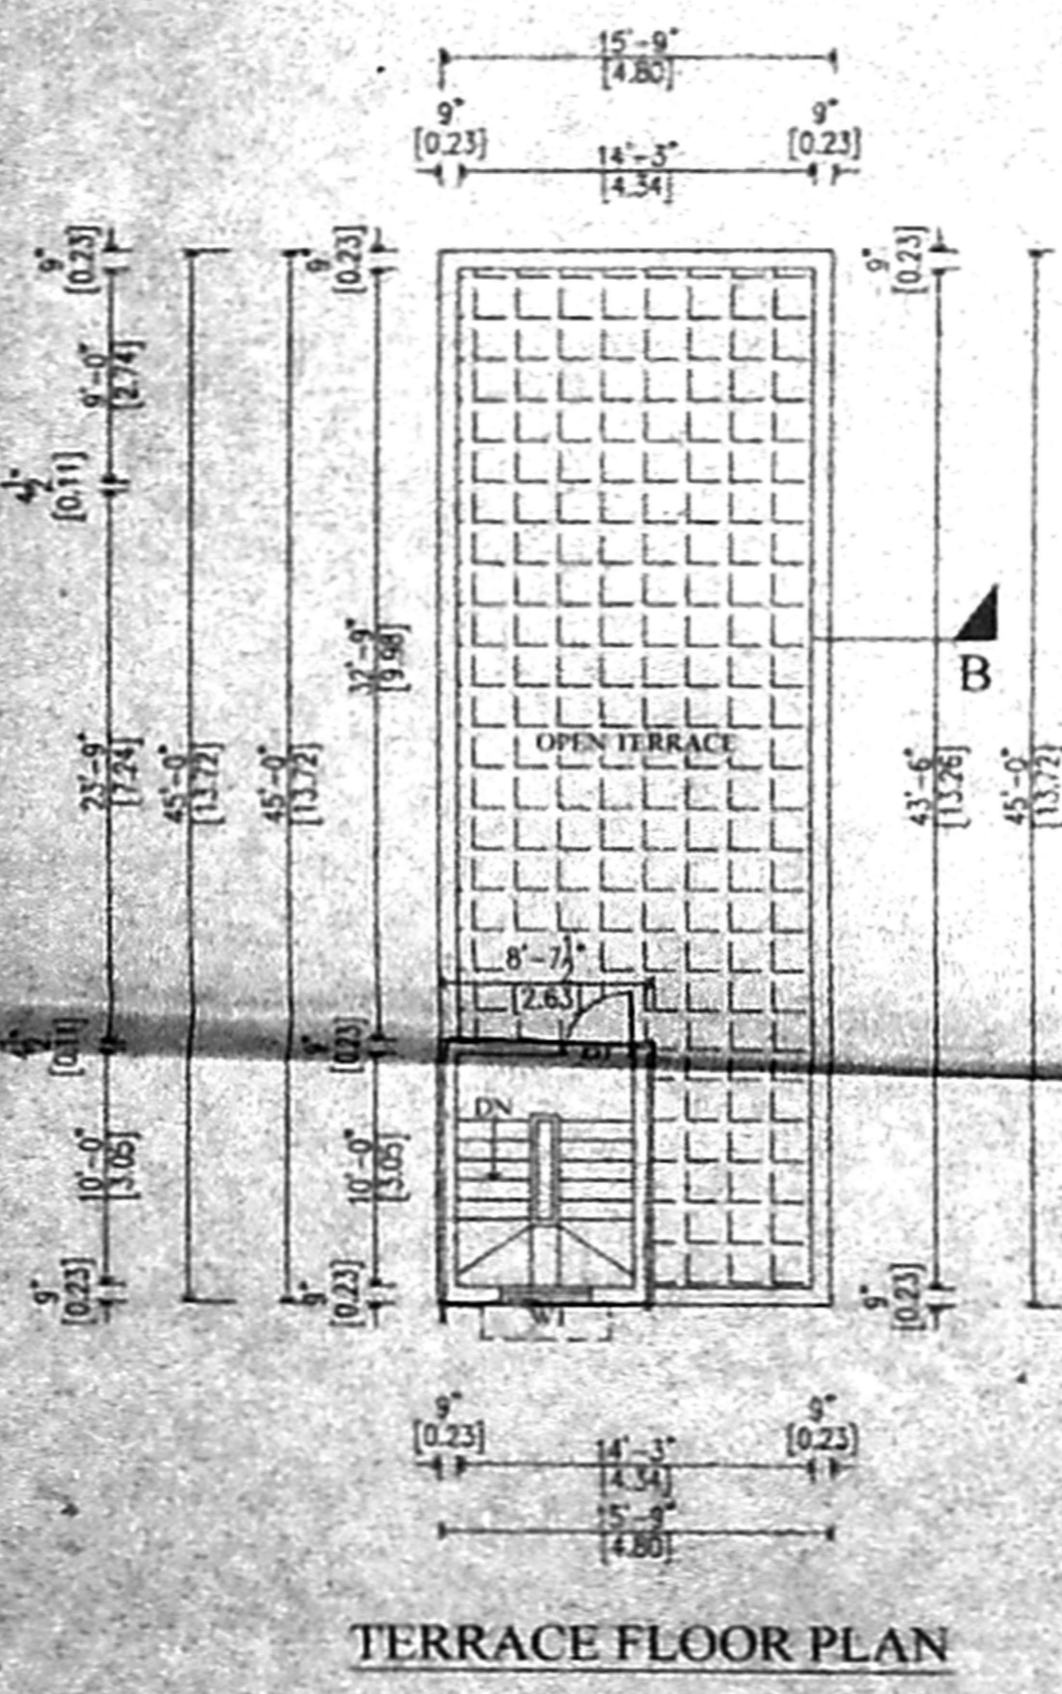
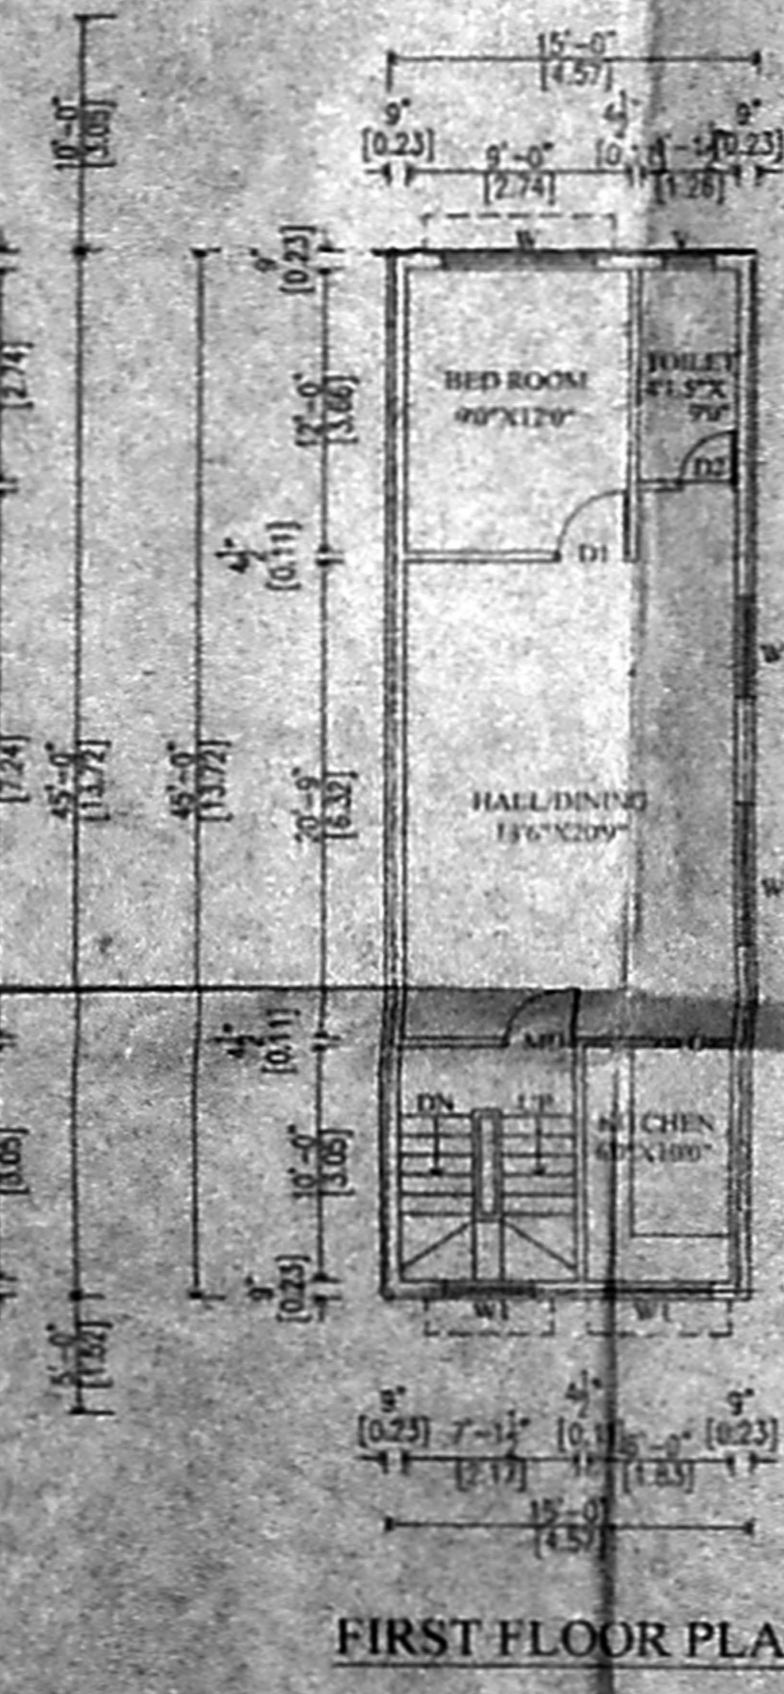
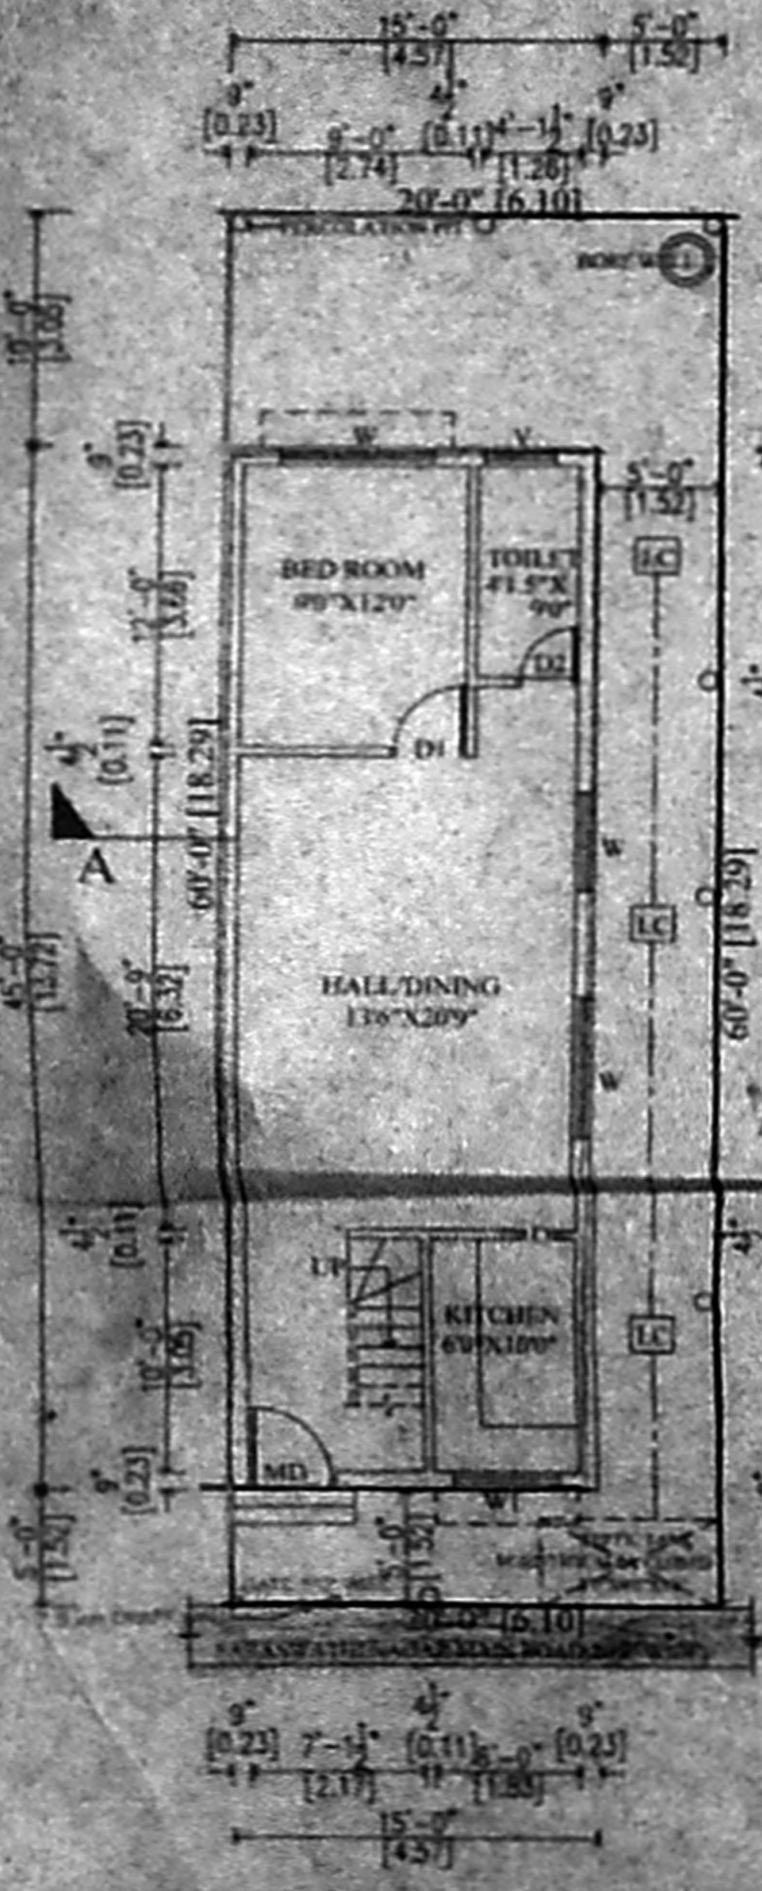
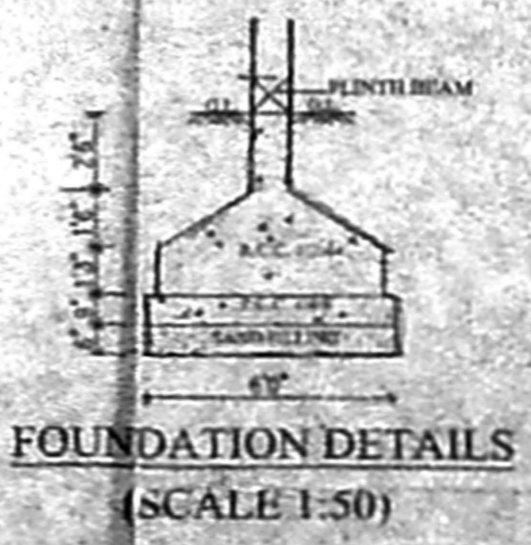
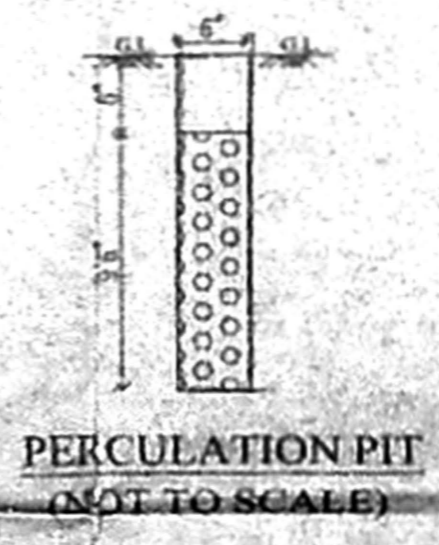
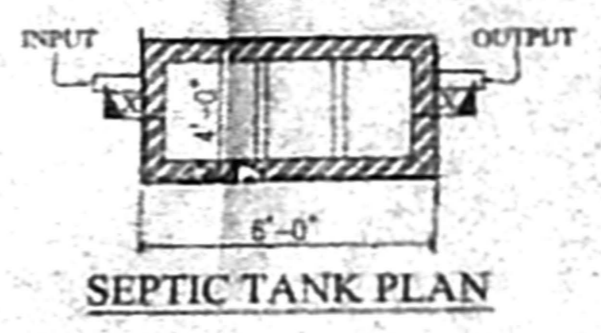
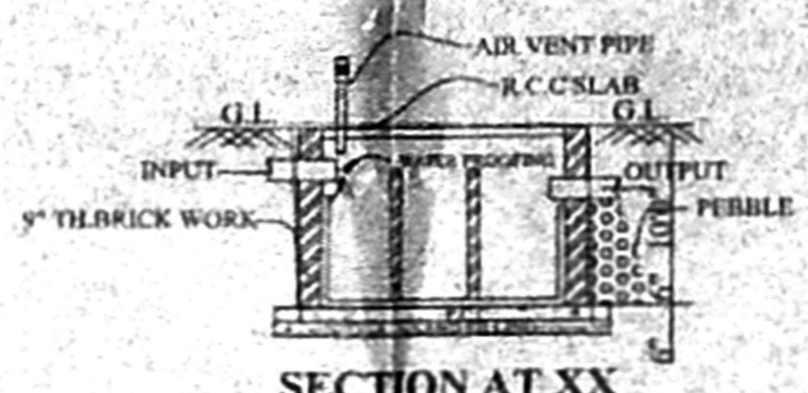
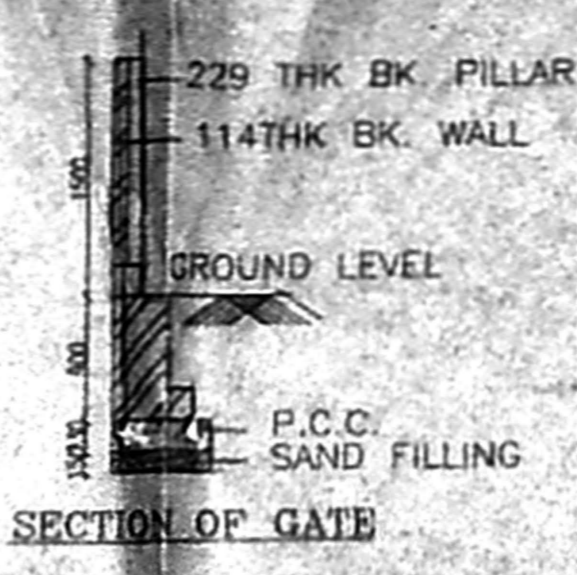


ELEVATION

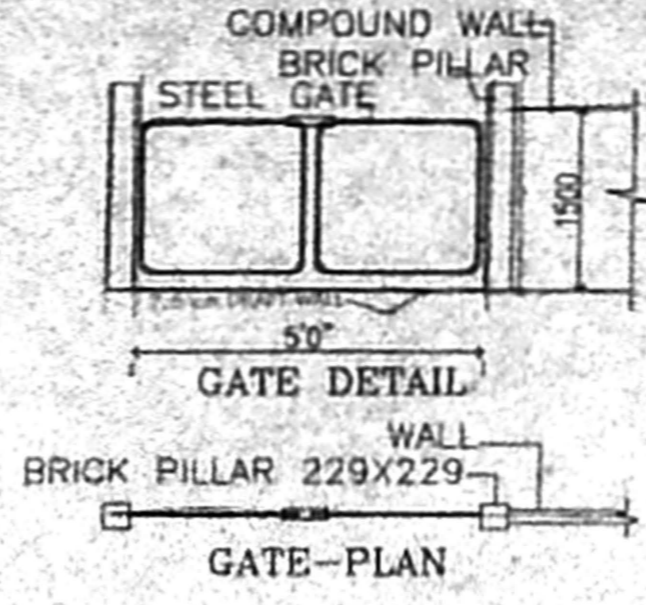

SECTION A-B

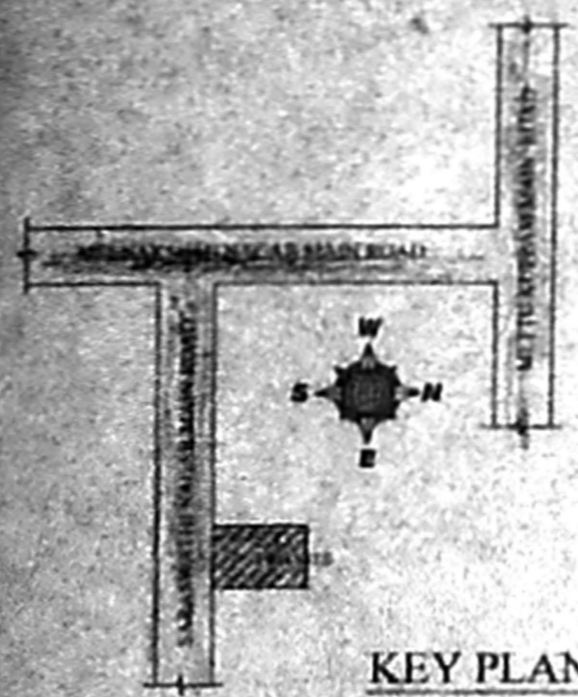

PLAN SHOWING THE PROPOSED BUILDING IN AT PLOT No.27 PART, IN S.No.416, SARASWATHI NAGAR, NERKUNDRAM VILLAGE, AMBATHUR TALUK, THIRUVALLUR DIST.

CMDA "A" CHANNEL

A2/12711/2005

Security Plan / Revised Plan

P.A.T. / RP-T

SPECIFICATION

R.C.C. 1:2:4 COLUMN FOUNDATION
 SAND FILLING IN FOUNDATION AND BASEMENT
 P.C.C. 1:4:8 IN FOUNDATION AND BASEMENT
 BRICK WORK IN C.M. 1:6 FOR BASEMENT
 SUPERSTRUCTURE AND PARAPET WALL
 MOSAIC TILED FLOORING
 R.C.C. 1:2:4 FOR LINTELS, SLABS, BEAMS, SUNSHADES ETC.
 PLASTERING IN C.M. 1:4
 WEATHERING COURSE LAID TO PROPER SLOPE
 PAINTING IN CEMENT FOR WALLS AND ENAMEL PAINT FOR DOORS AND WINDOWS.

SCHEDULE OF JOINERIES

TYPE	SIZE	DESCRIPTION
MD	3'6" X 7'0"	T.W. MAIN DOOR
D1	3'0" X 7'0"	T.W. PANELLED DOOR
D2	2'6" X 7'0"	T.W. PANELLED DOOR
W	6'0" X 4'6"	T.W. GLAZED WINDOW
W1	1'0" X 4'6"	T.W. GLAZED WINDOW
V	2'0" X 2'0"	VENTILATOR

AREA STATEMENT	SQ. FT.	SQ. M.
PLOT EXTENT	1200.00	111.48
GROUND FLOOR	675.00	62.70
FIRST FLOOR	675.00	62.70
TOTAL	1350.00	125.40

F.S.I. : 1.12
 PLOT COVERAGE : 56.25 %

COLOUR INDEX

PROPOSED ROADS

SITE BOUNDARY

SCALE: 1:100 (1"=4'0")

DATE

DRAWN BY

CHECKED BY

ALL DIMENSIONS ARE IN METERS IN BRACKET

(VELVIZHI)

OWNER'S SIGNATURE

N.A. RANJAN RAO WANEER
 RAO, A.I.T.A. MCA,
 ARCHITECT & SURVEYOR
 CONSULTING ENGINEER
 CORPORATION OF CHENNAI
 67, 2nd TRUST MAIN ROAD, CHENNAI - 28
 PHONE : 57101865
 LICENSED SURVEYOR