
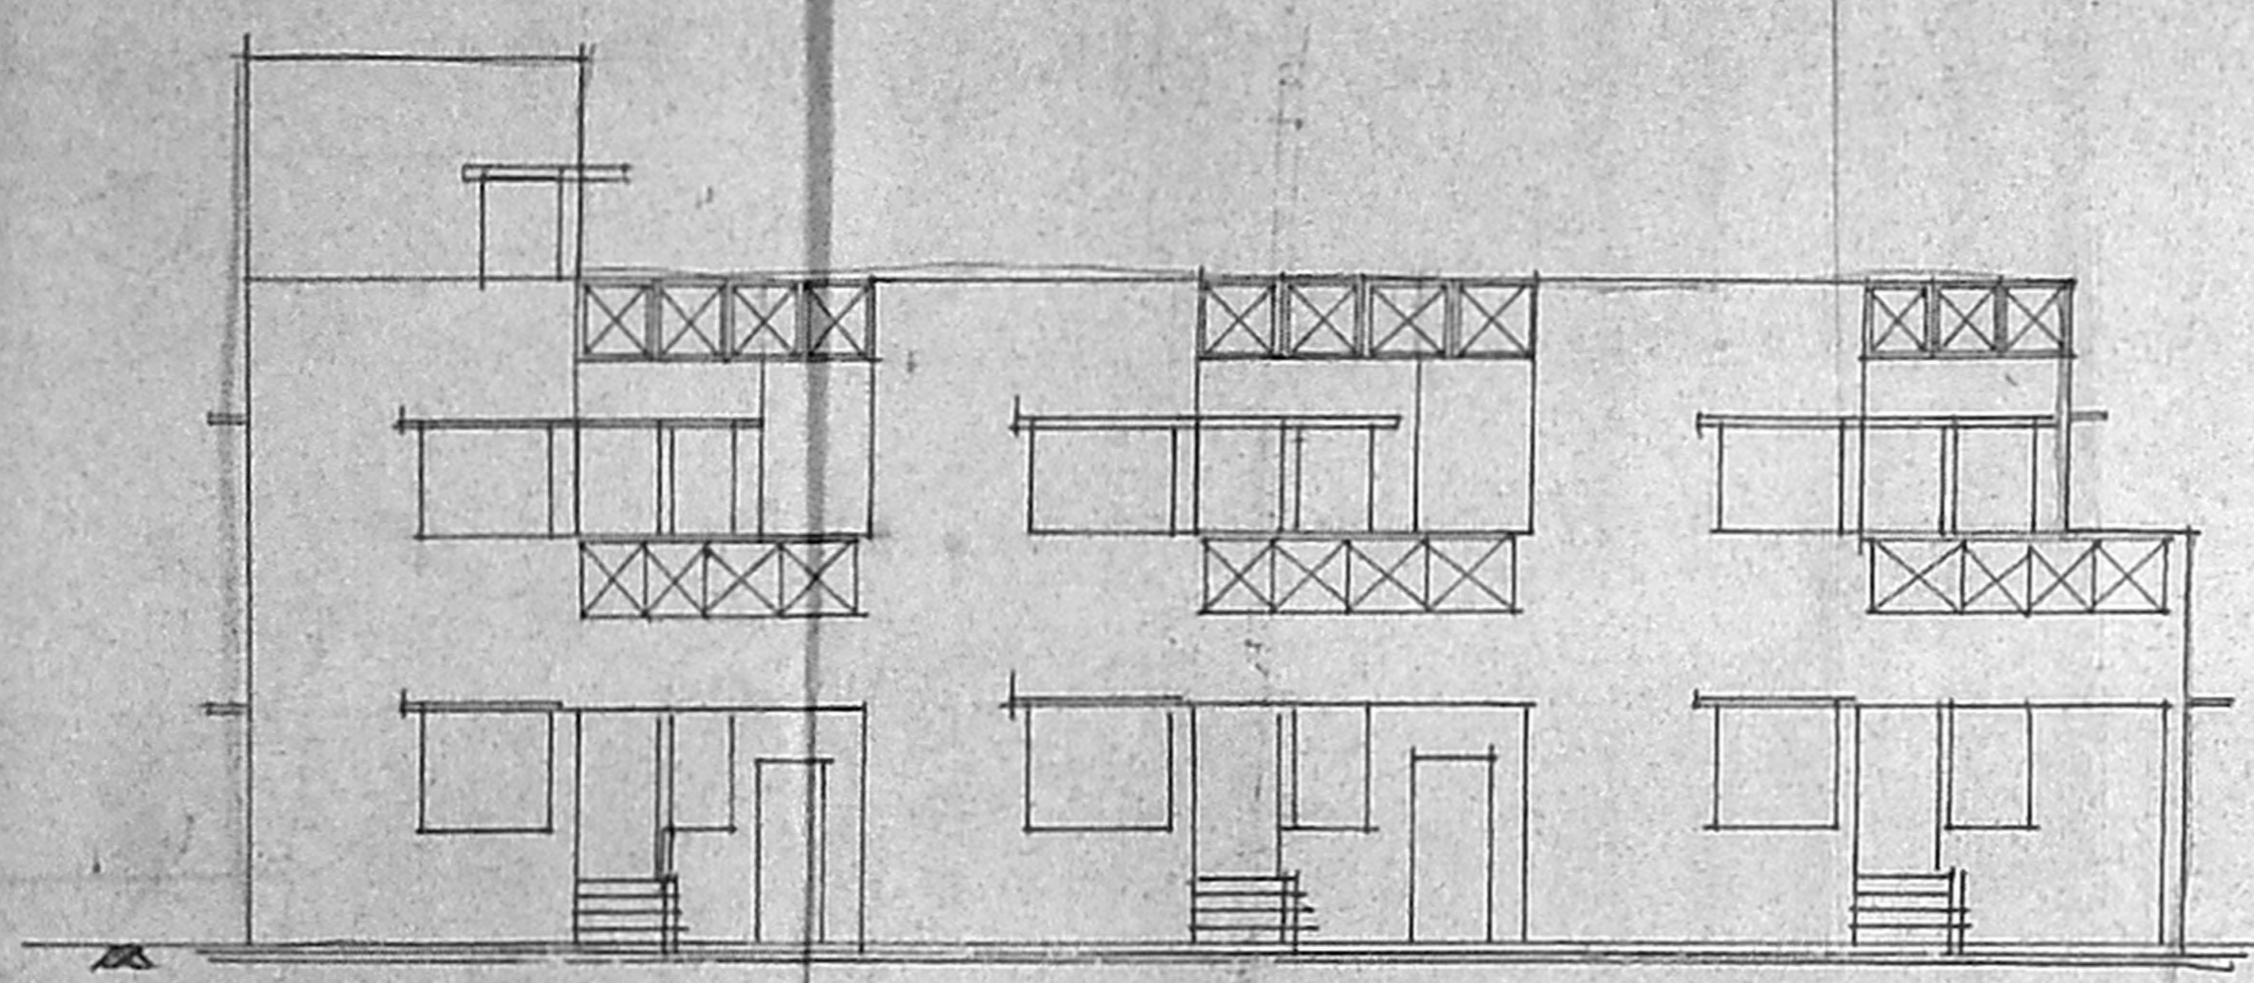
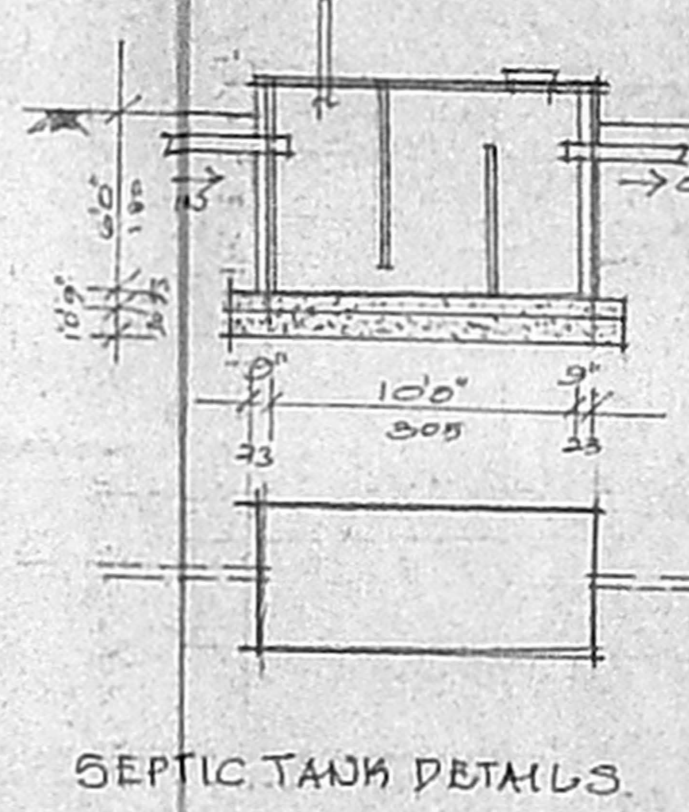



OFFICE COPY

APPROVED
 SUBJECT TO THE CONDITIONS IN THIS OFFICE LETTER.
 No. 2/12963/2005
 MEMBER SECRETARY
 CHENNAI METROPOLITAN
 DEVELOPMENT AUTHORITY
 CHENNAI - 600 005.


CMDA "A" CHANNEL
 C.Y. A2/12963/2005
 S.P.A. 10/11/11
 A.P. D.P.
 101 x 65

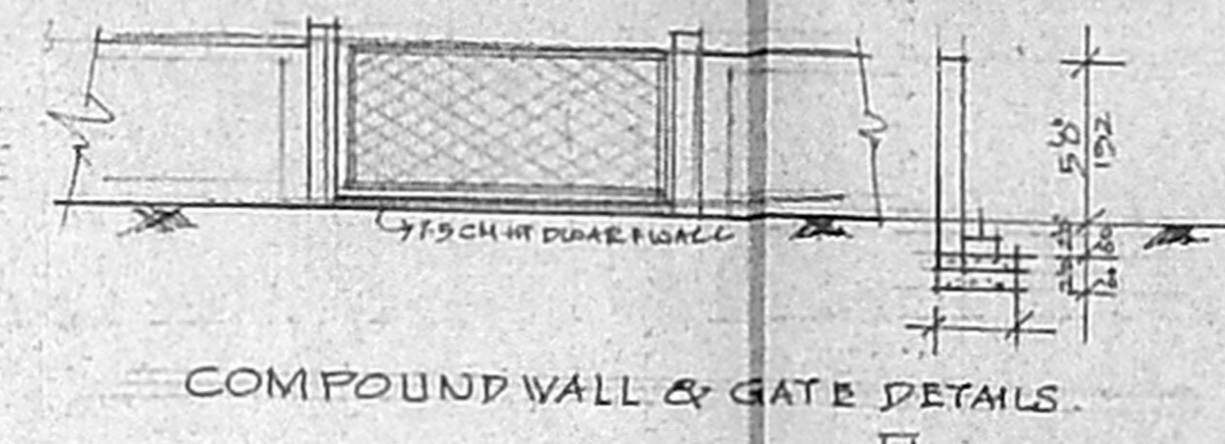


ELEVATION

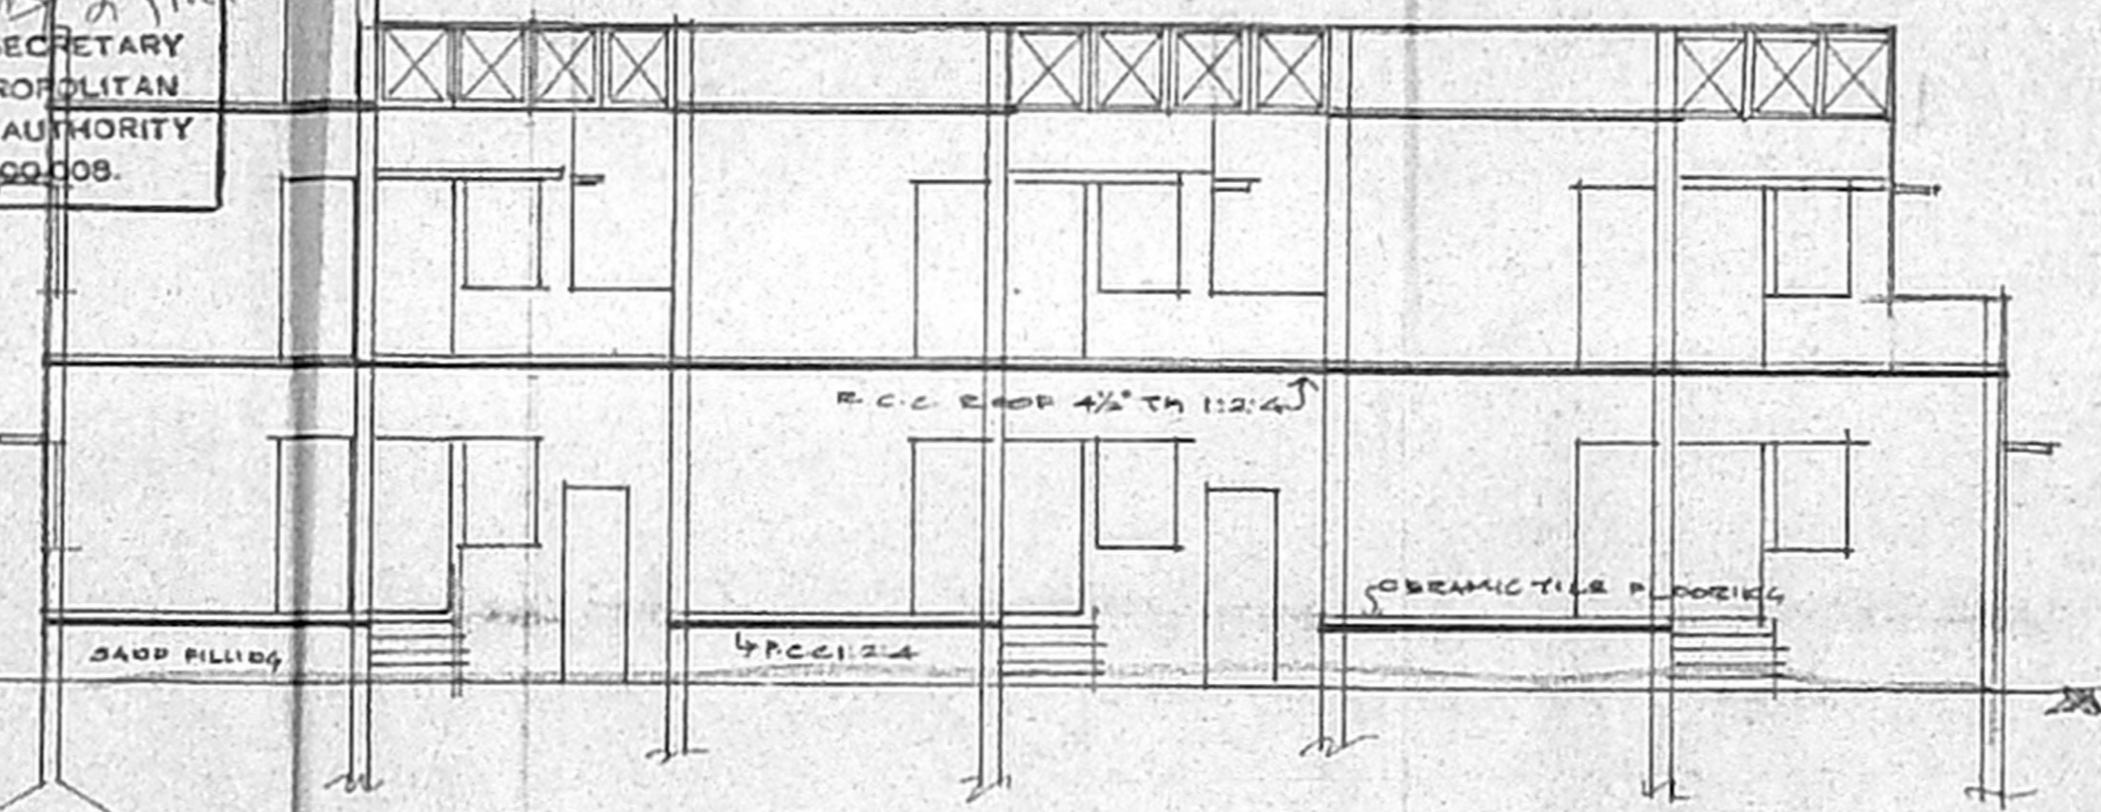


SECTION ON AB

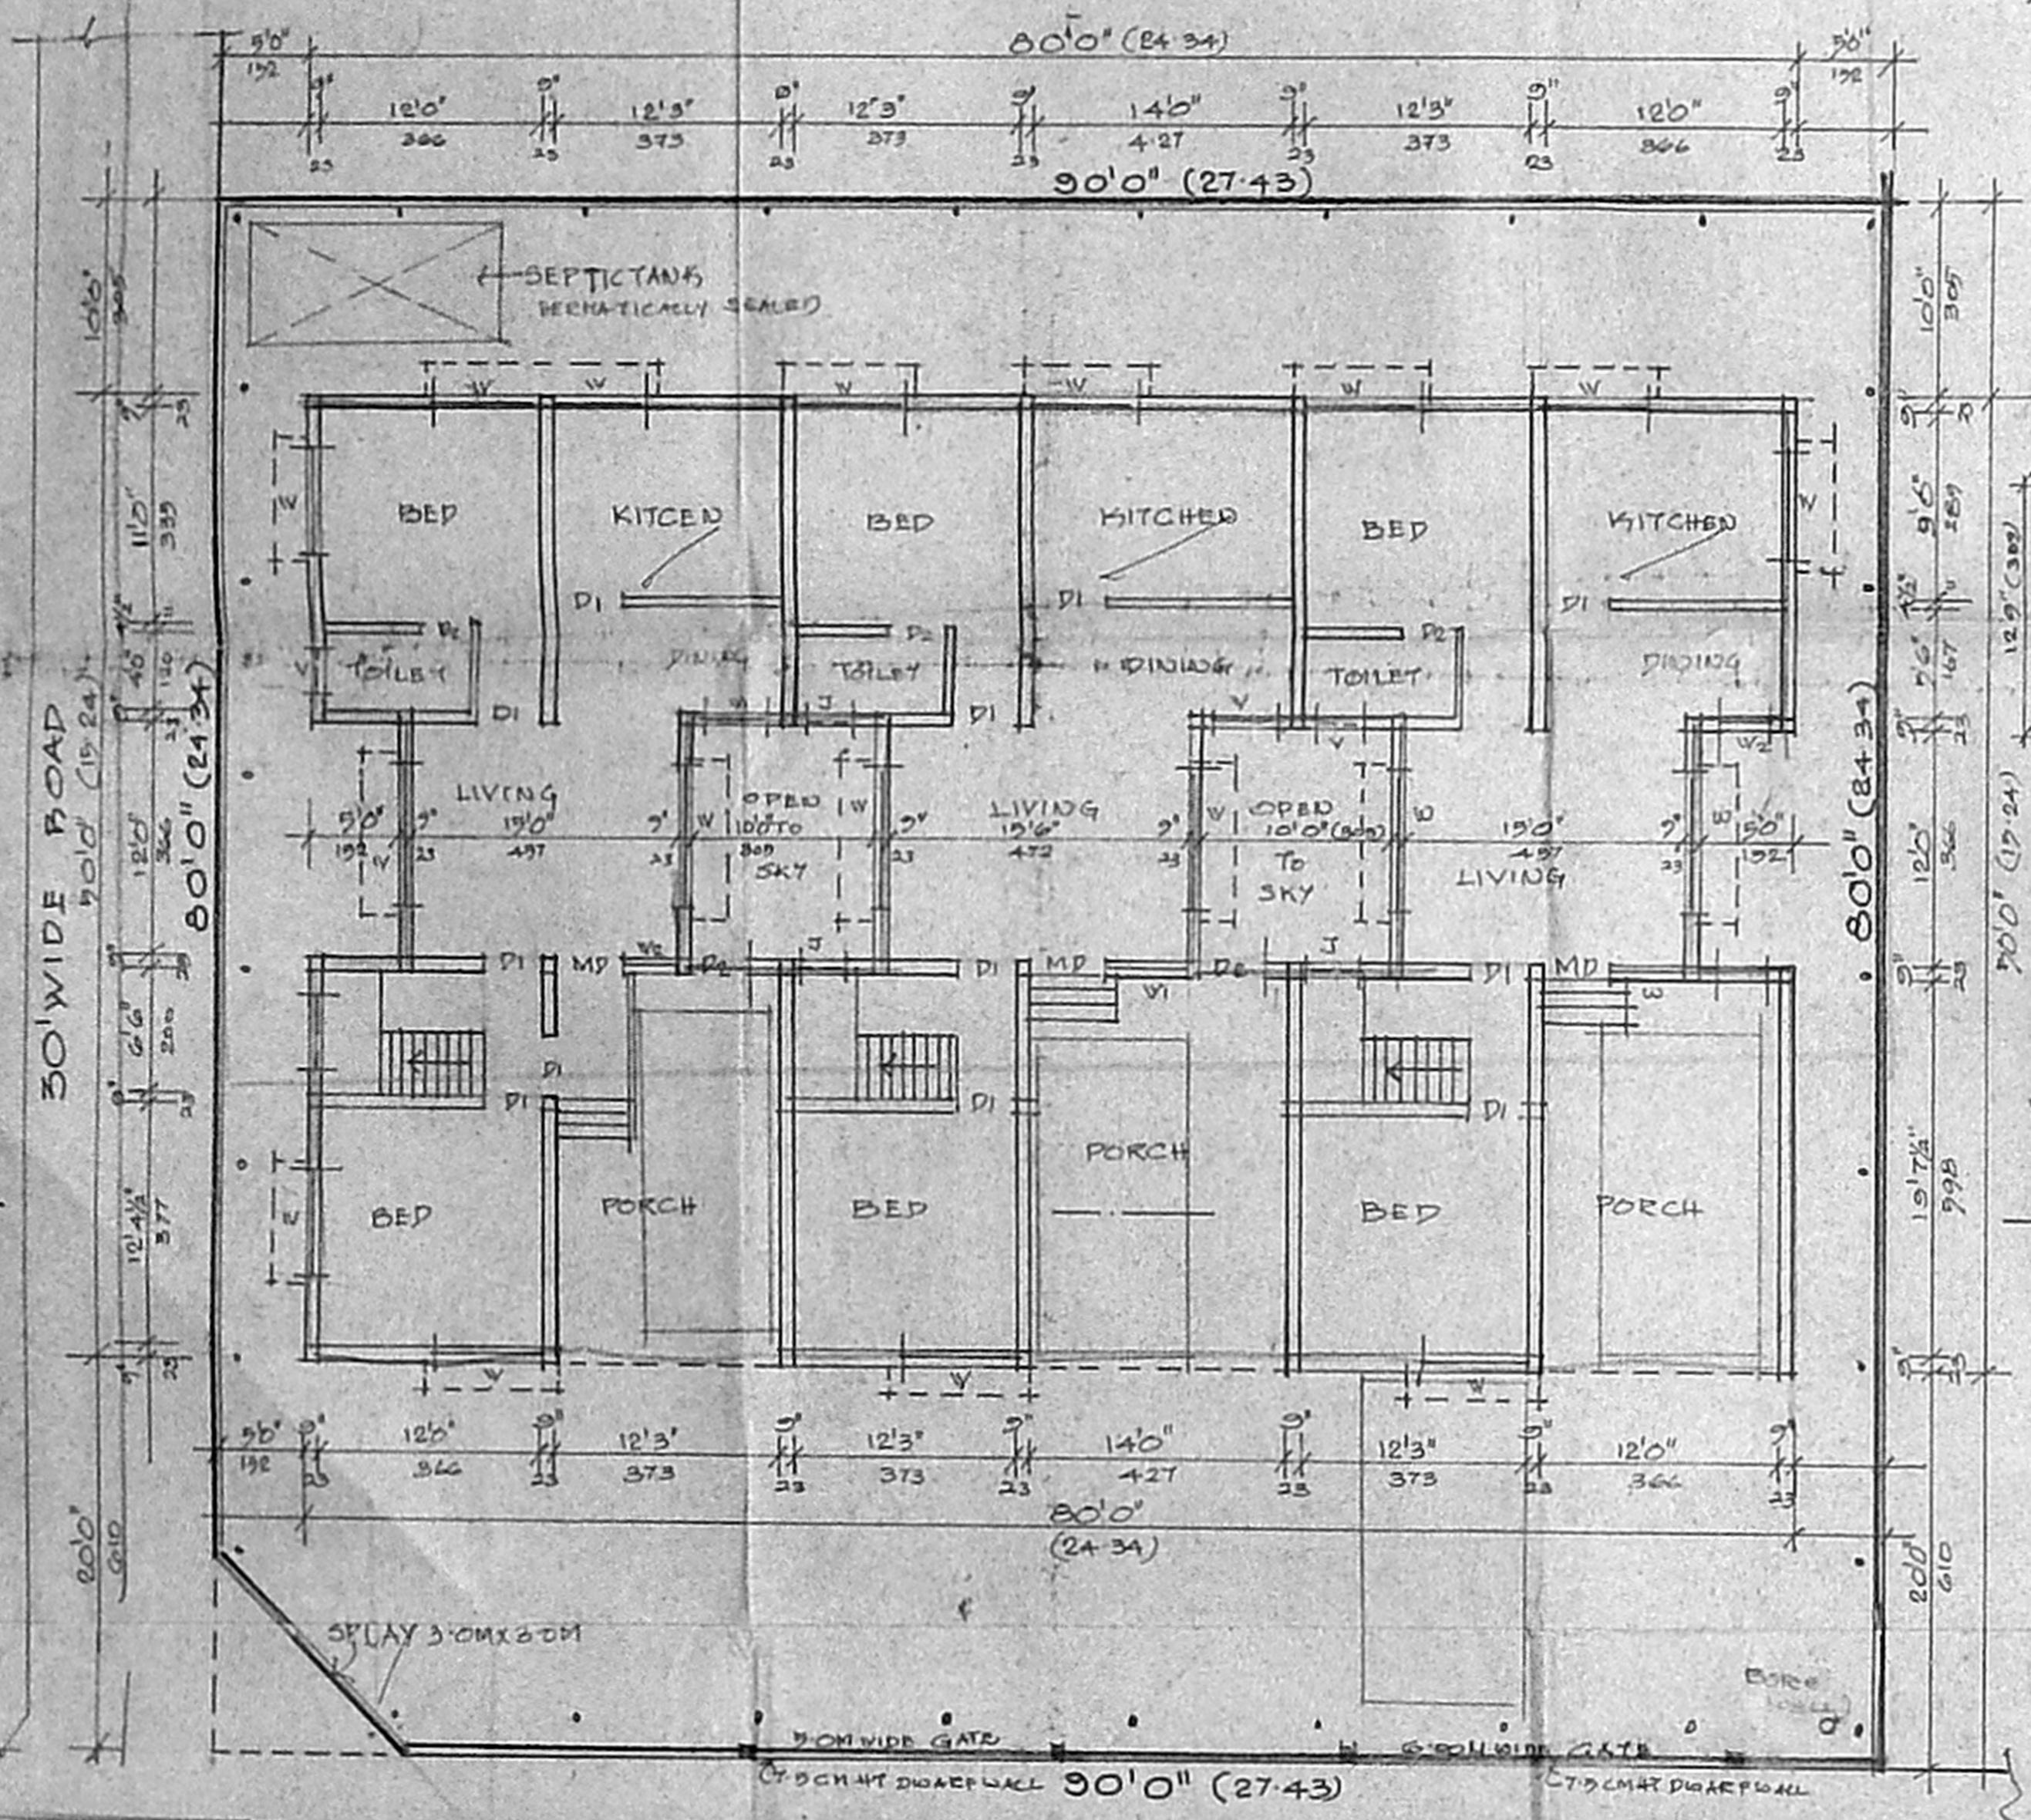

SITE CUM GROUND FLOOR PLAN

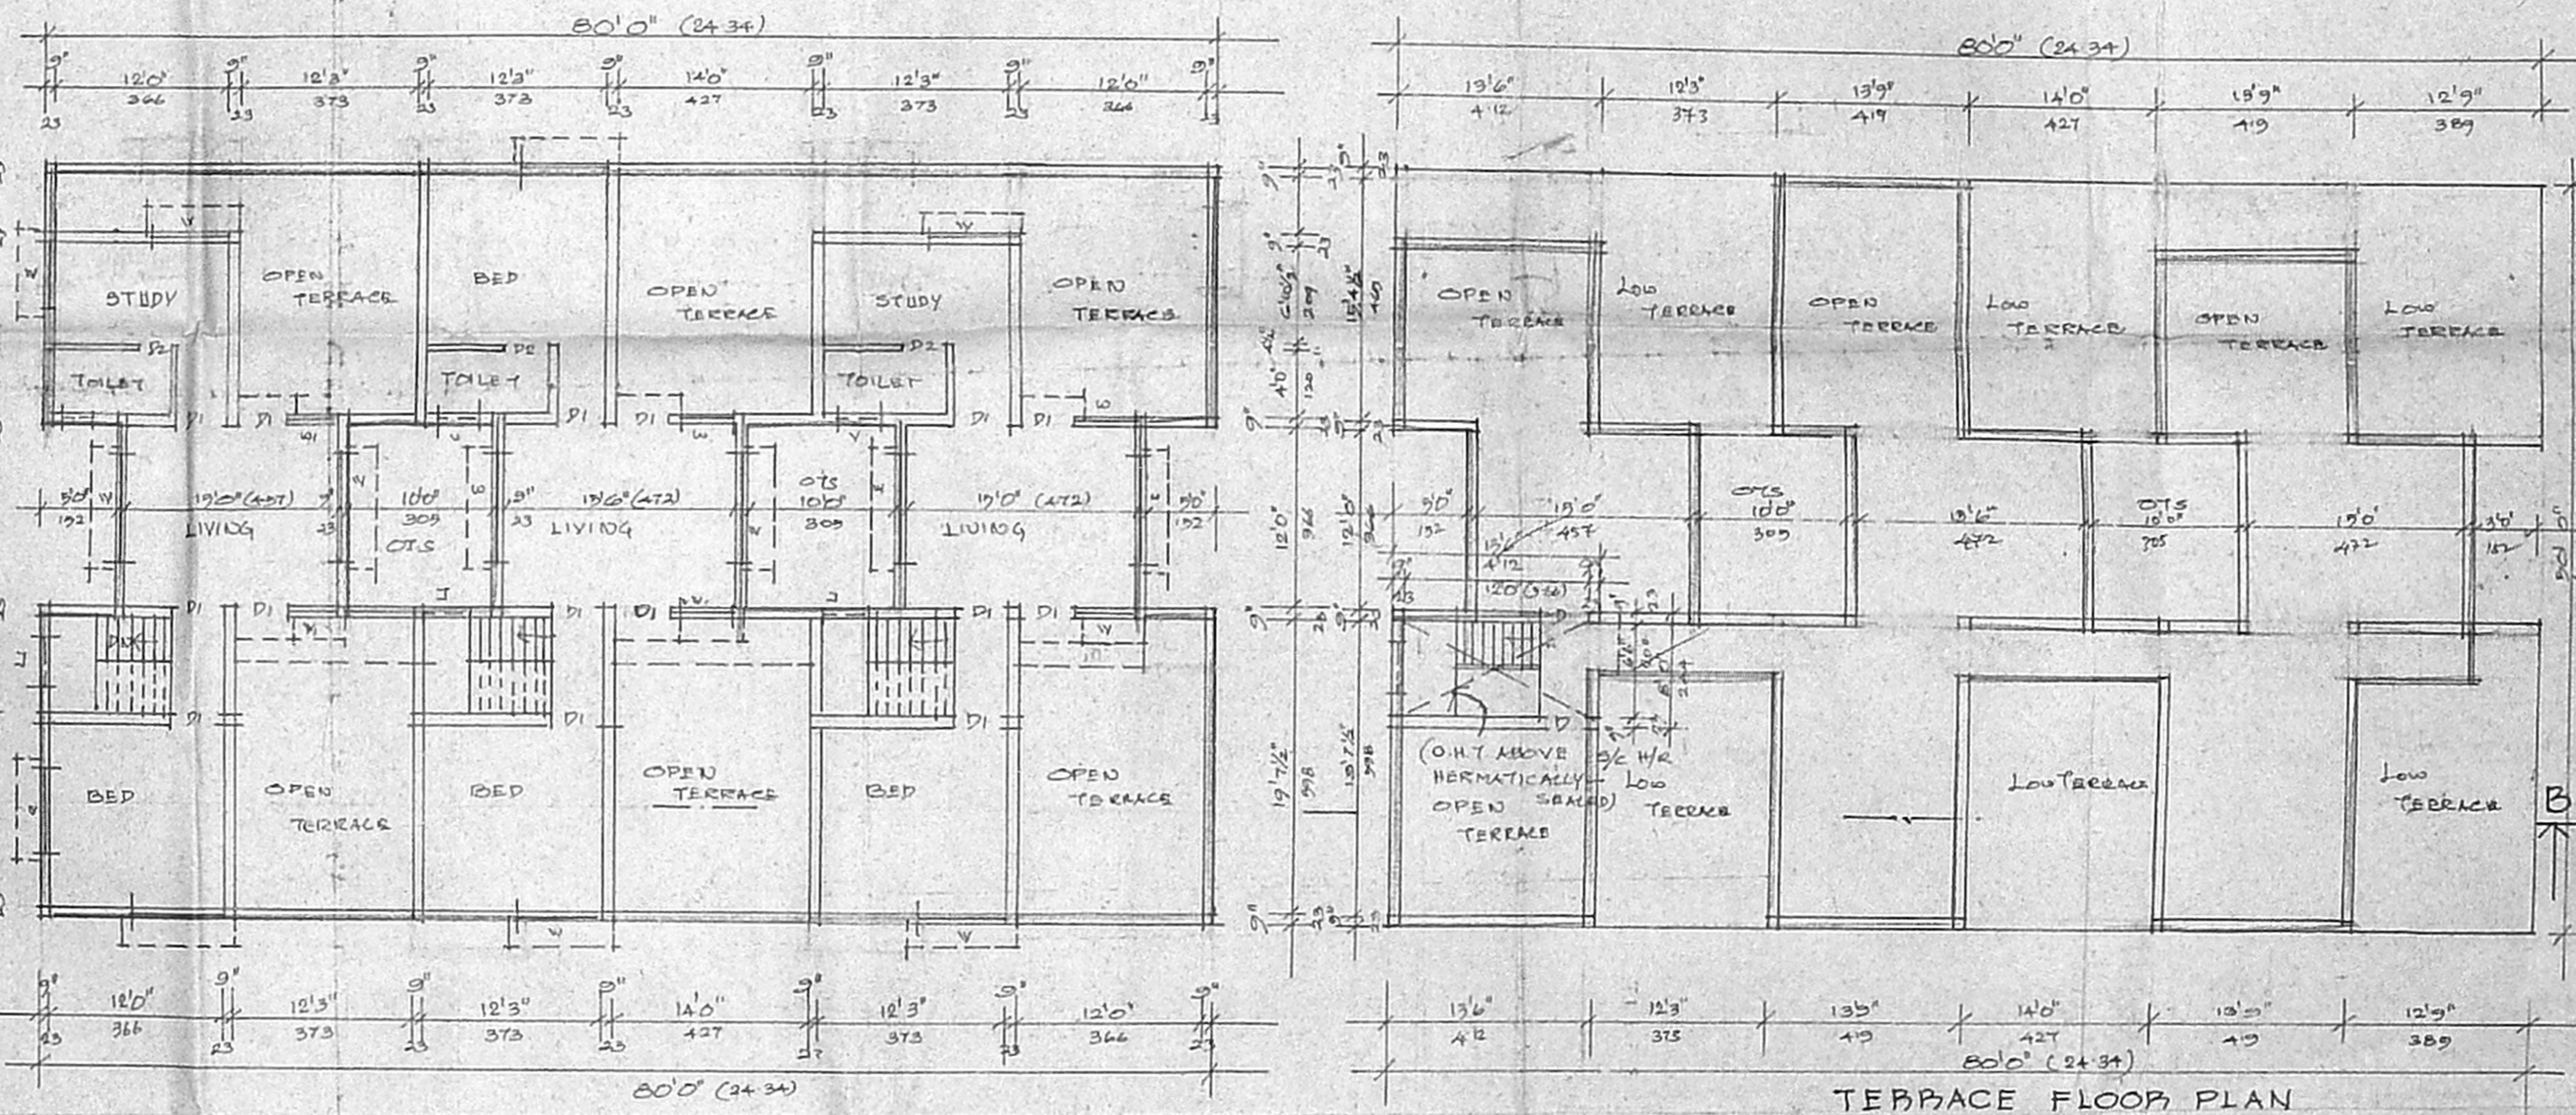

FIRST FLOOR PLAN

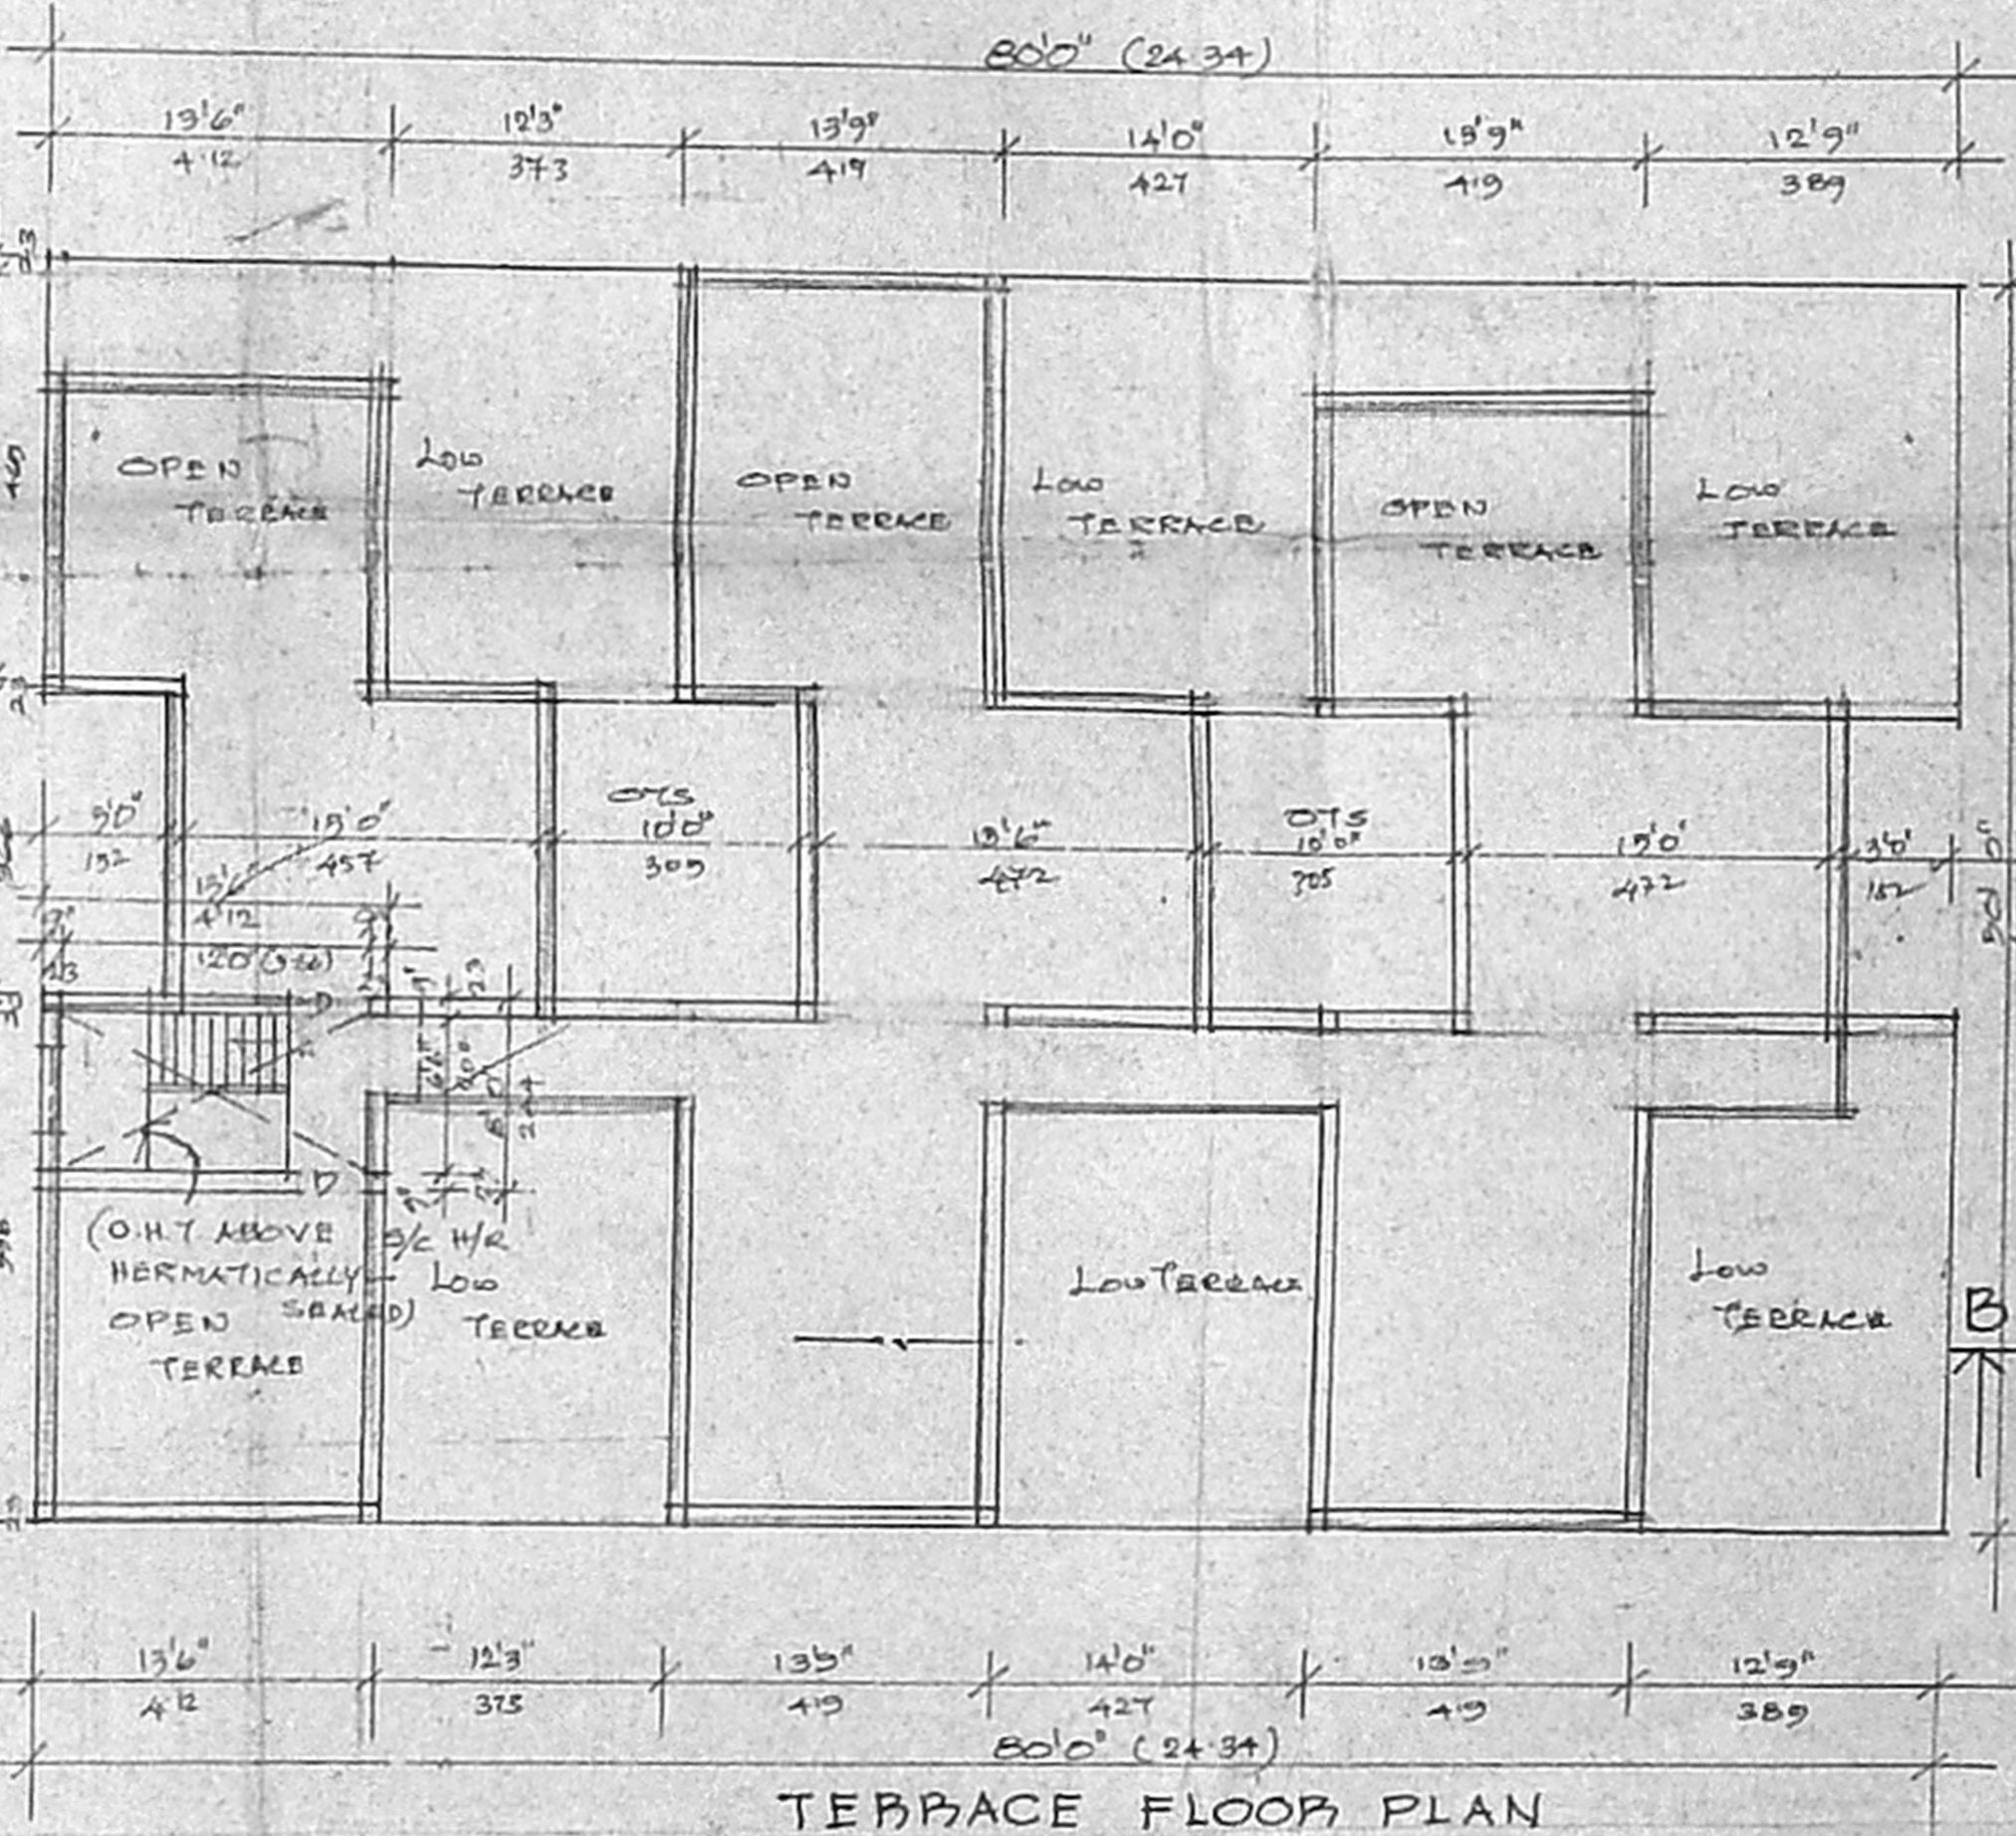


TERRACE FLOOR PLAN

PLAN SHOWING THE PROPOSED RESIDENTIAL BUILDING AT PLOT NO: 92, S.No. 180/49, 180/50 & 130/1 OF INJAMBAKKAM VILLAGE, VETTUVANKANI, CHENNAI, TAMBARAM TALUK, KANCHI PURAM DIST. ST. THOMAS MT. P. U.

SCALE : 1:100 (8 FEET TO AN INCH)

(REGULARISED VIDE CMDA LR. NO. RBG/L3/109/02 IN. A.P./L.O/026/09, dt. 3-2-09)

SCHEDULE OF JOINERY		AREA STATEMENT	
D- DOOR	3'3" x 7'6" (100 x 213)	FLOOR EXTENT	59.41 59.11
D1- DOOR	3'0" x 7'6" (900 x 213)		7200.00 6091.14
D2- DOOR	2'6" x 7'6" (762 x 213)	GROUND FLOOR AREA	3640.00 338.16
W1 WINDOW	2'6" x 5'0" (762 x 1524)	FIRST FLOOR AREA	2028.00 187.24
W2 WINDOW	3'6" x 4'6" (1068 x 1392)	TOTAL FLOOR AREA	5671.00 527.40
W3 WINDOW	3'6" x 3'0" (1068 x 914)		
V VENTILATOR	2'0" x 1'0" (610 x 305)	F.S.T. COVERAGE - 30.93%	PARKING: 4 nos car

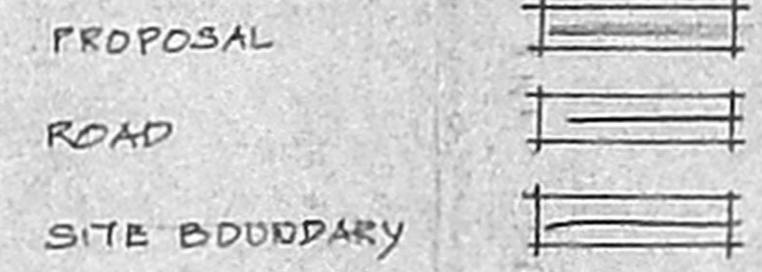

OWNER G. Mallika

(Signature)
 NARAYAN NARAYAN
 LICENSED SURVEYOR

LICENSED SURVEYOR