




APPROVED
 SUBJECT TO THE CONDITIONS IN
 THIS OFFICE LETTER.
 12/1396/05 - S-05
 FOR MEMBER SECRETARY
 CHENNAI METROPOLITAN
 DEVELOPMENT AUTHORITY
 CHENNAI - 600 008.

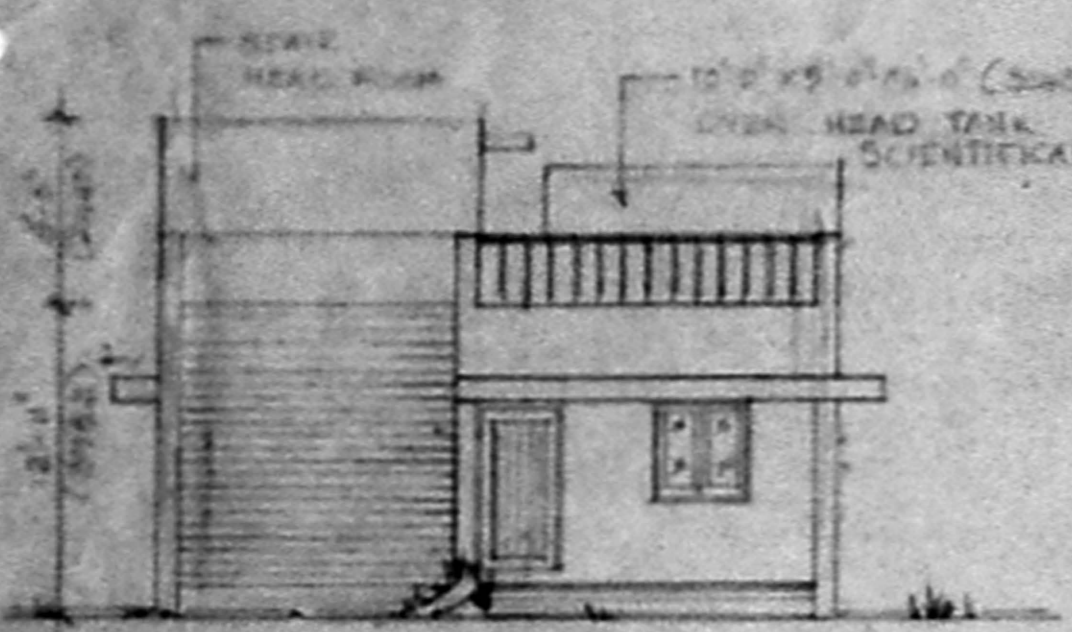


ELEVATION

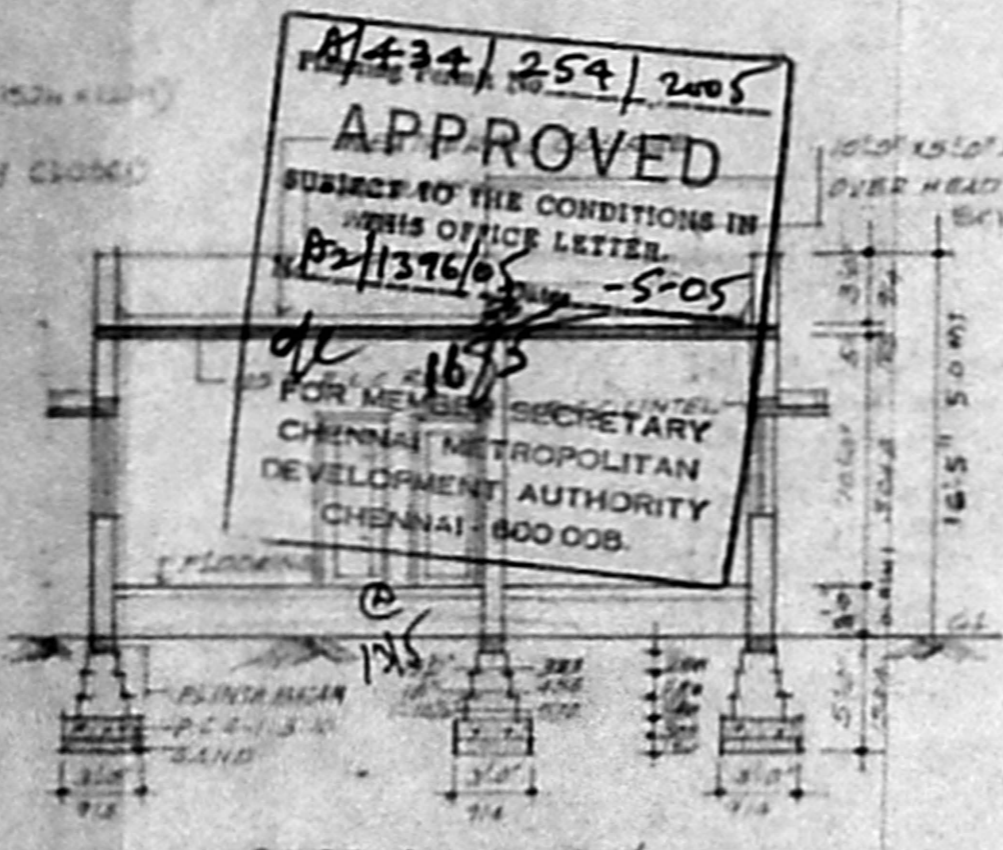


SECTION ON A-A

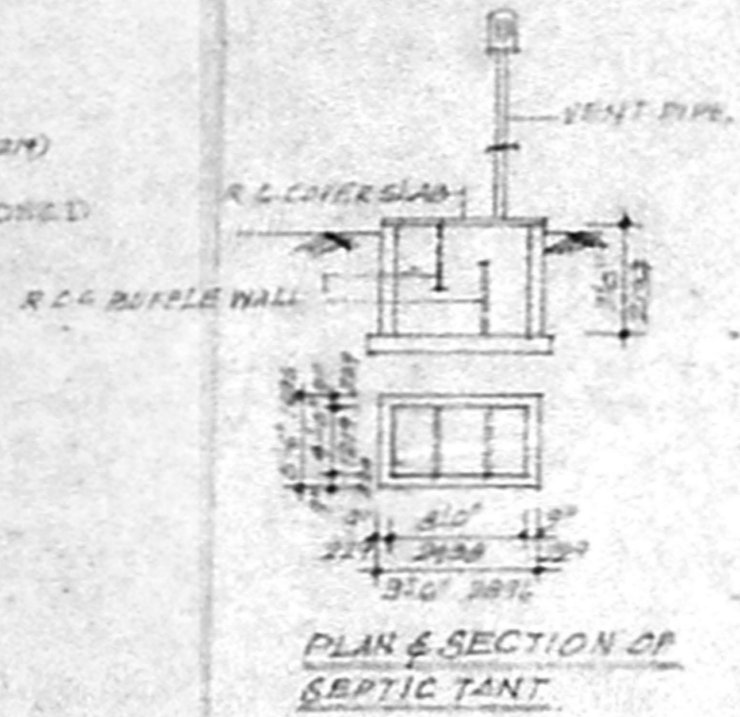


PLAN & SECTION OF SEPTIC TANK

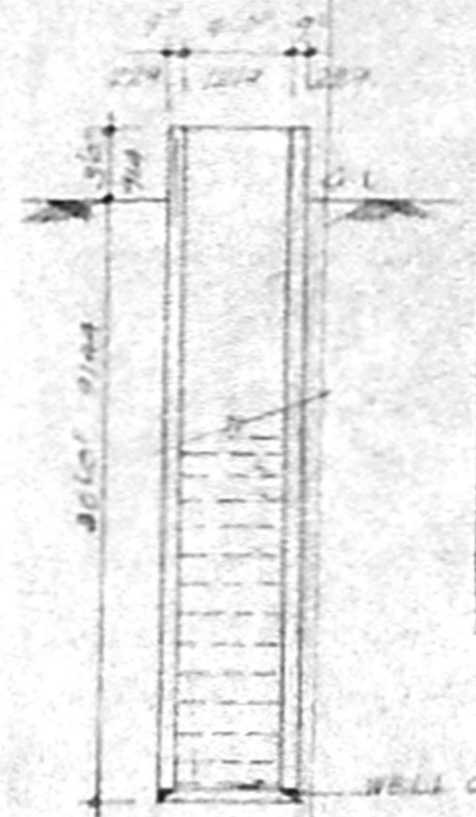


CMDA CHARTER
 C. No. A2/1396/2005
 PERCOLATION PIT DETAILS (1/50)

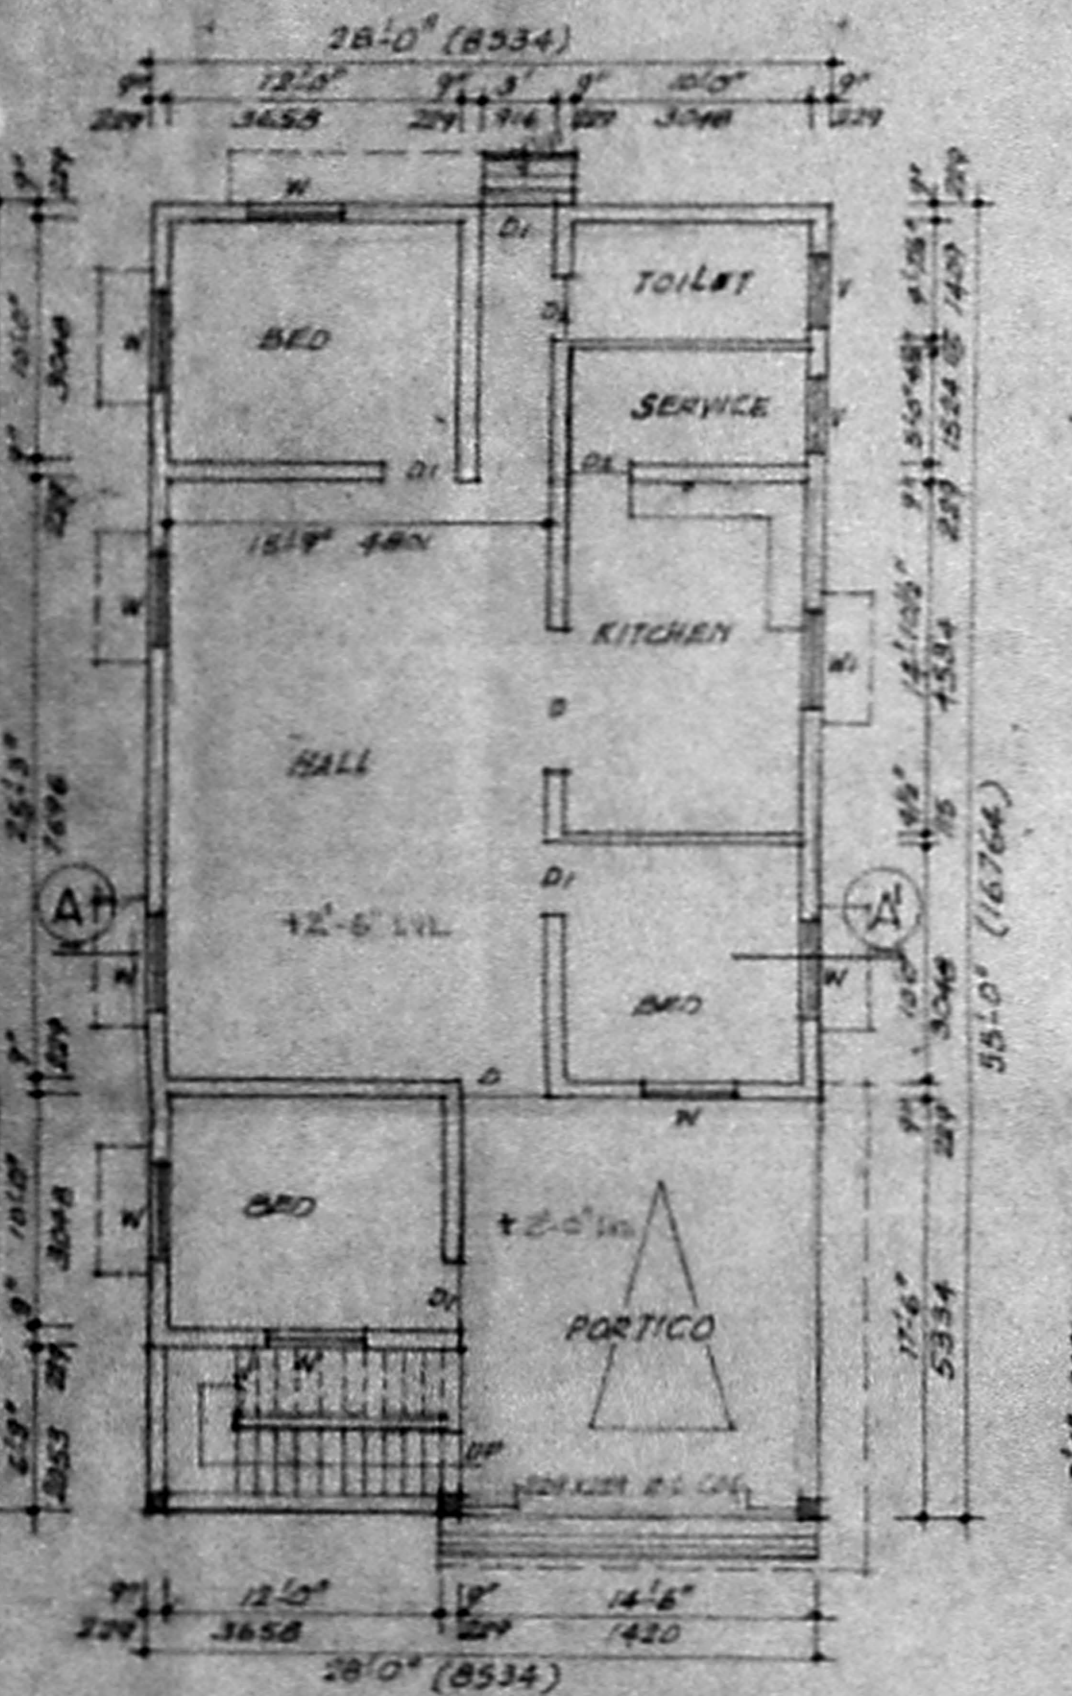


GROUND FLOOR PLAN

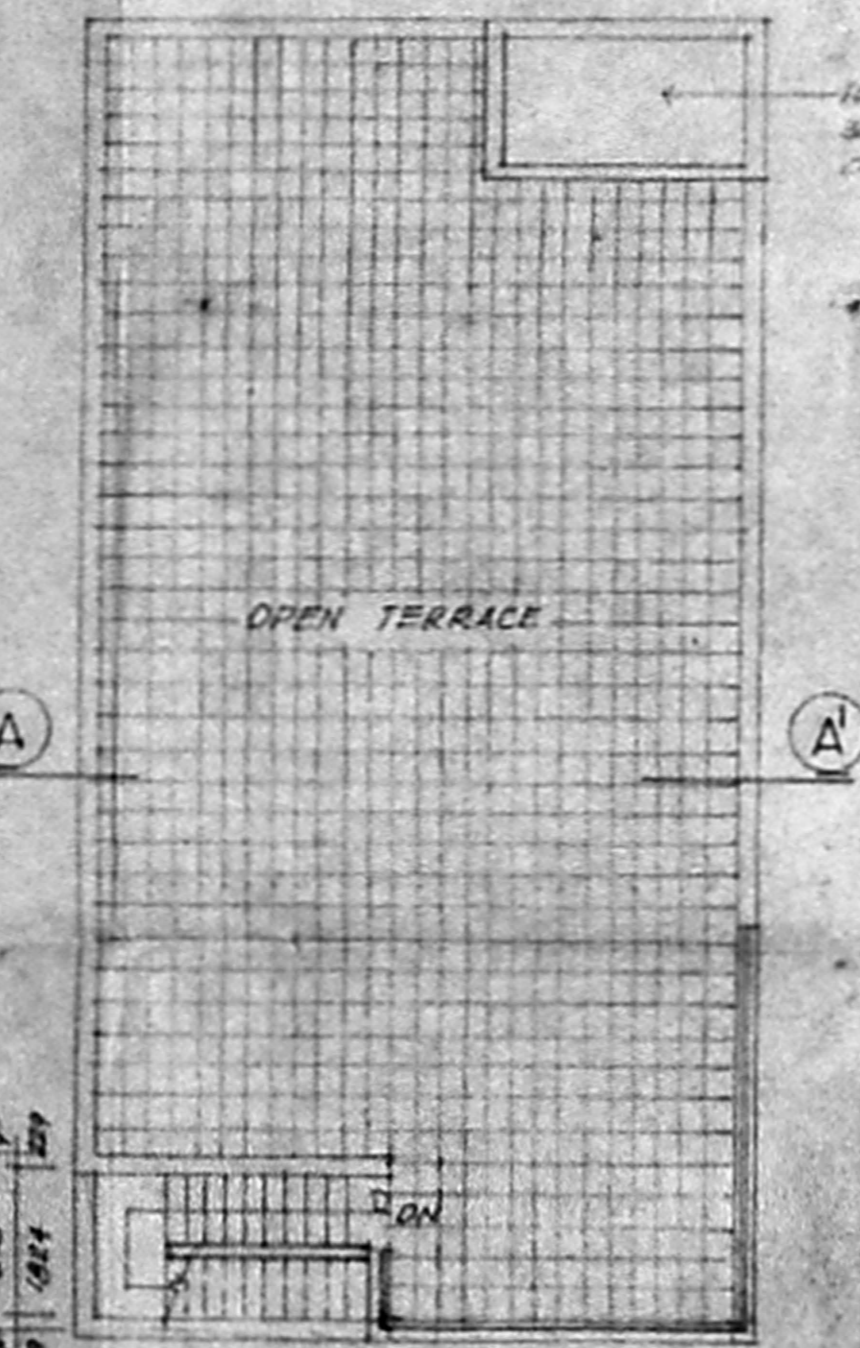


TERRACE FLOOR PLAN

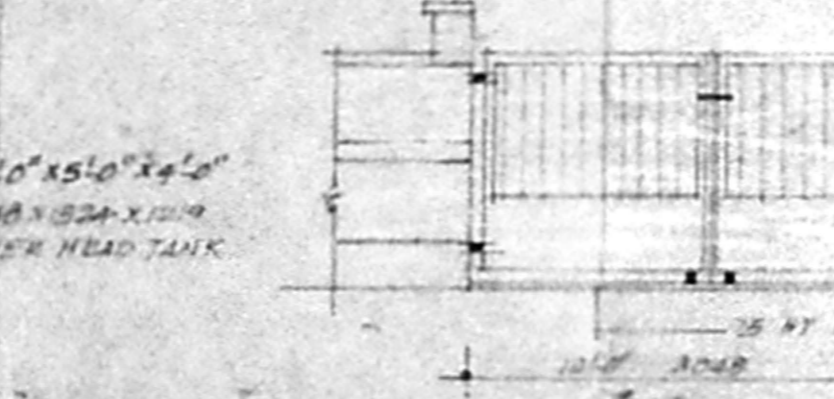

M.S GRILL GATE ELEVATION

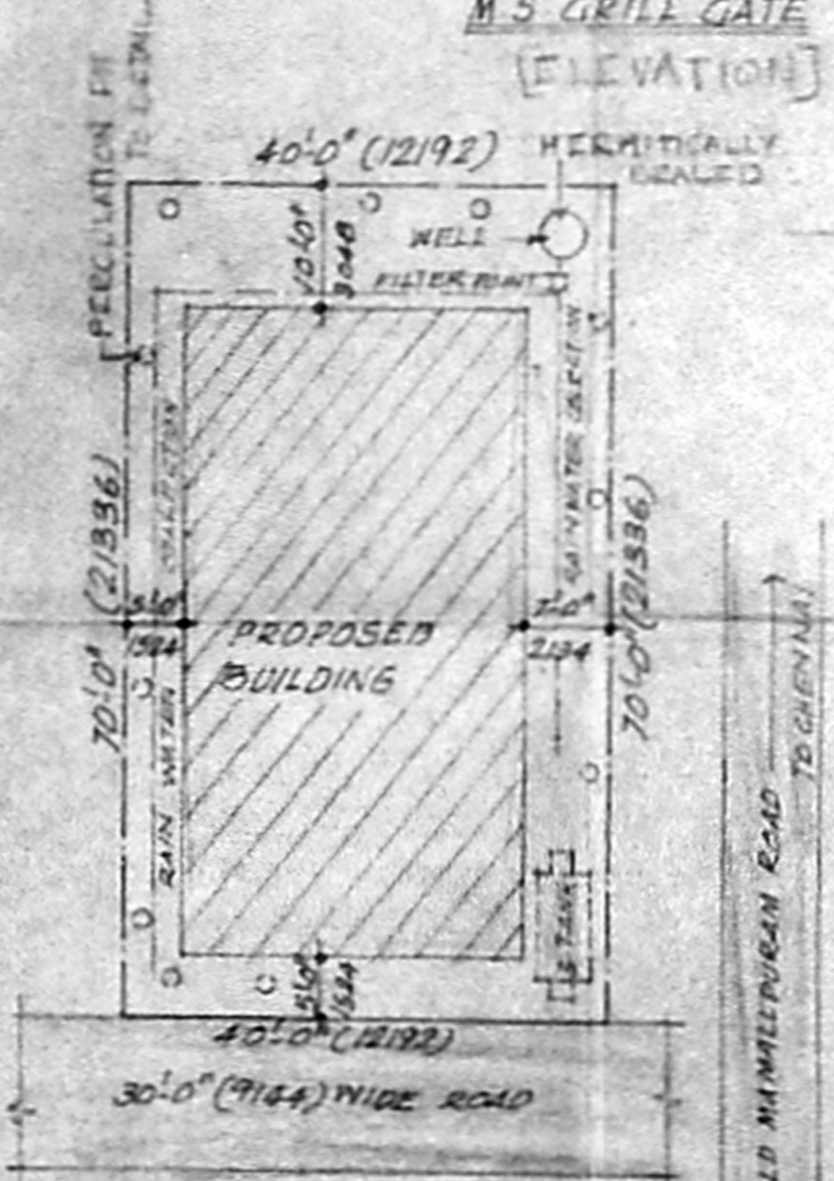

SITE PLAN (1/200)

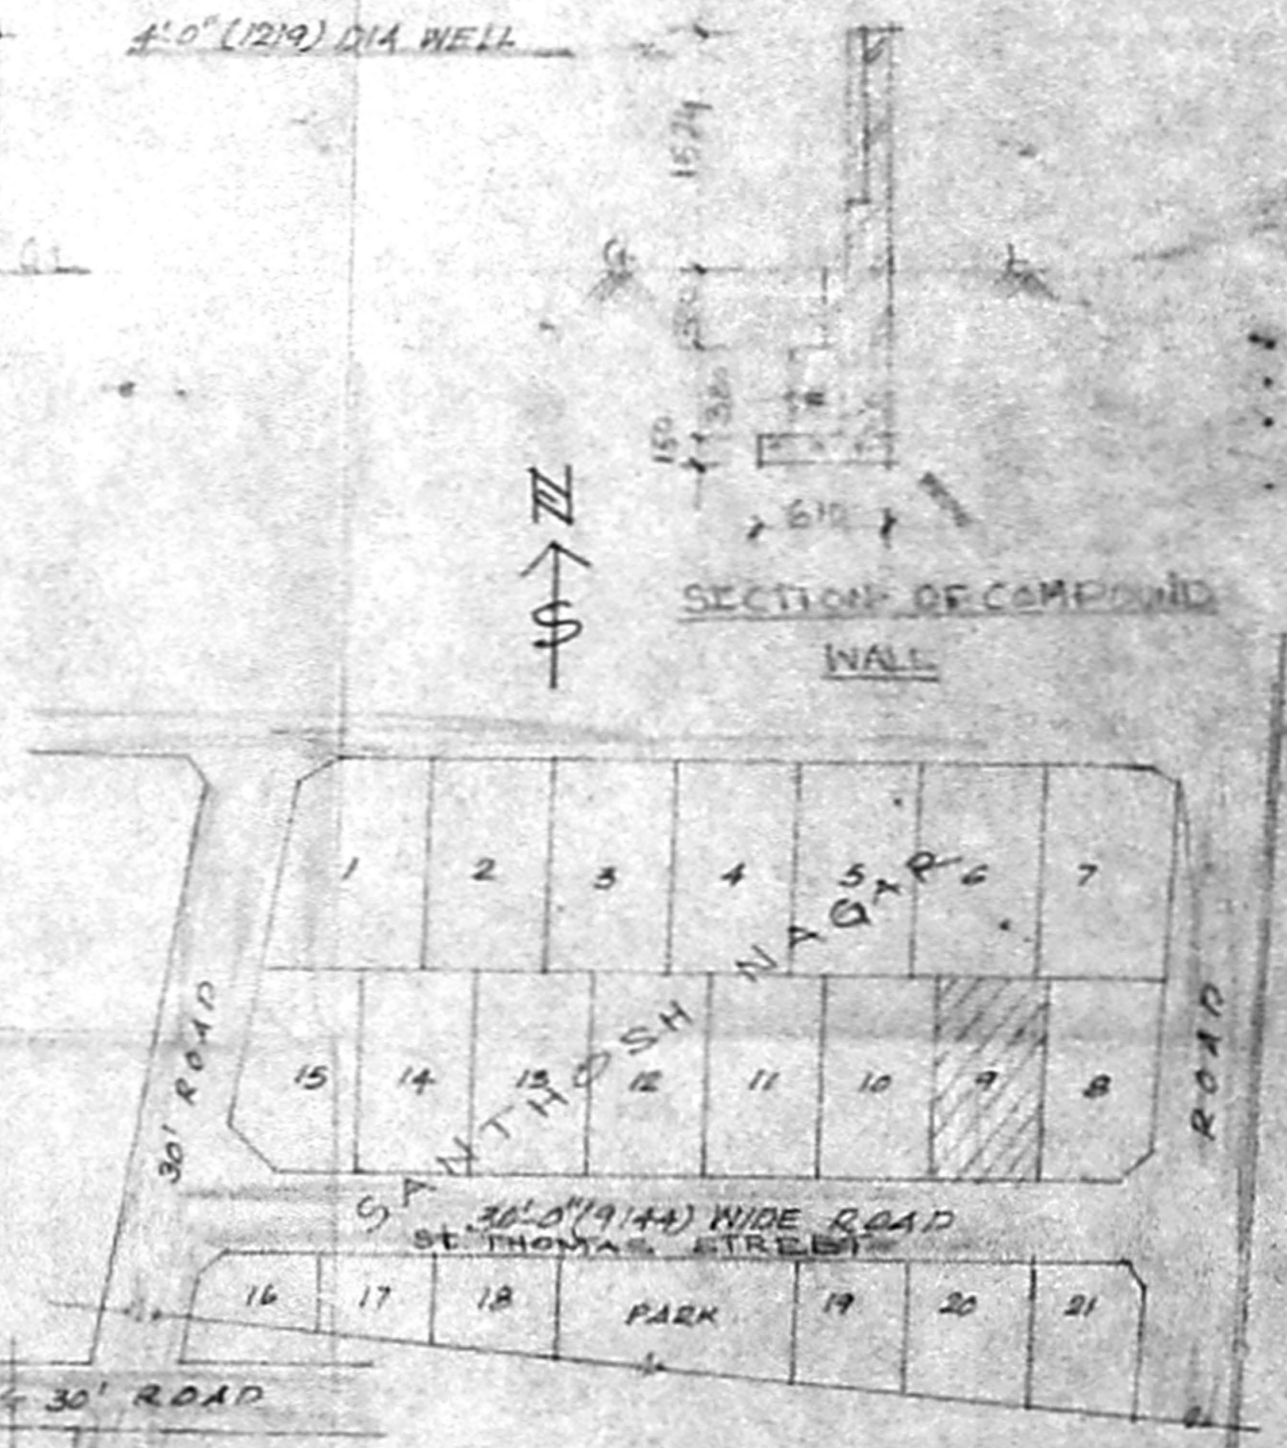

KEY PLAN (NTS)

SCALE
 1/8" = 1'-0"

NOTES:
 ALL DIMENSIONS ARE IN
 FOOT CUM MILLEMETRE

PROPOSED RESIDENTIAL BUILDING IN
 PLOT NO : 9 , SURVEY NO 127/1A, COMPRISED
 IN SURVEY NO 127/1, SANTHOSH NAGAR
 APPROVED LAY OUT VIDE L.P.D.M./DTP
 NO 263/72 , AT 132 PALAVAKKAM VILLAGE,
 TAMBARAM TALUK, KANCHEEPURAM DISTRICT.
 FOR MR.A.S.RATENDRAN MRS.K.LATHA

SPECIFICATIONS	
FOUNDATION	R.C.C.-1.5.10, R.C.C.-1.2.4,
SUPERSTRUCTURE	BRICK WORK IN CEMENT MORTAR-1.6
ROOF	REINFORCED CEMENT CONCRETE-1.3.4
PLASTERING	CEILING PLASTERING 1.3.5.1.4 WALL PLASTERING 1.4.5.1.5
FLOORING	R.C.C. 1.3.5 WITH TILED FLOORING
WEATHERING COURSE	TWO COURSES OF FLAT TILES OVER 5" AIR THICK BRICK TELLY CONCRETE WITH LINE

DOORS & WINDOWS	
D	TEAK WOOD MAIN DOOR 3'6" x 7'0" (106x175)
D1	COUNTRY WOOD DOORS 3'0" x 7'0" (91x175)
D2	DO
W	COUNTRY WOOD GLAZED & GRILLED WINDOWS 4'0" x 4'0" (121x121)
W1	DO
V	VENTILATOR 3'0" x 1'6" (91x45)
O	ARCH OPENING 6'0" x 7'0" (183x175)

COLOUR REFERENCE	
PROPOSED BUILDING SHOWN	[Color swatch]
ROAD GHOSS	[Color swatch]
SITE BOUNDARY SHOWN	[Color swatch]
AREA STATEMENT	
TOTAL EXTENT OF PLOT AREA	: 260.22 M ²
BUILDING AREA	: 143.12 M ²
F.S.I.	: 1.5
PLOT COVERAGE	: 55%

G. JAYESH SHAIK SULKAR, P.A.C.
 Consulting Civil Engineer,
 Licensed Surveyor, Alandur Municipality,
 NEW INDIA PLANNERS,
 1.B, Medavakkam Main Road, (Upstair),
 Puthuvakkam, Chennai-600 091,
 Phone: 2244559
LICENSED SURVEYOR