



OFFICE COPY

APPROVED
 SUBJECT TO THE CONDITIONS IN THIS OFFICE LETTER.
 No. 12/2030/05
 FOR MEMBER SECRETARY
 CHENNAI METROPOLITAN
 DEVELOPMENT AUTHORITY
 CHENNAI-600008.

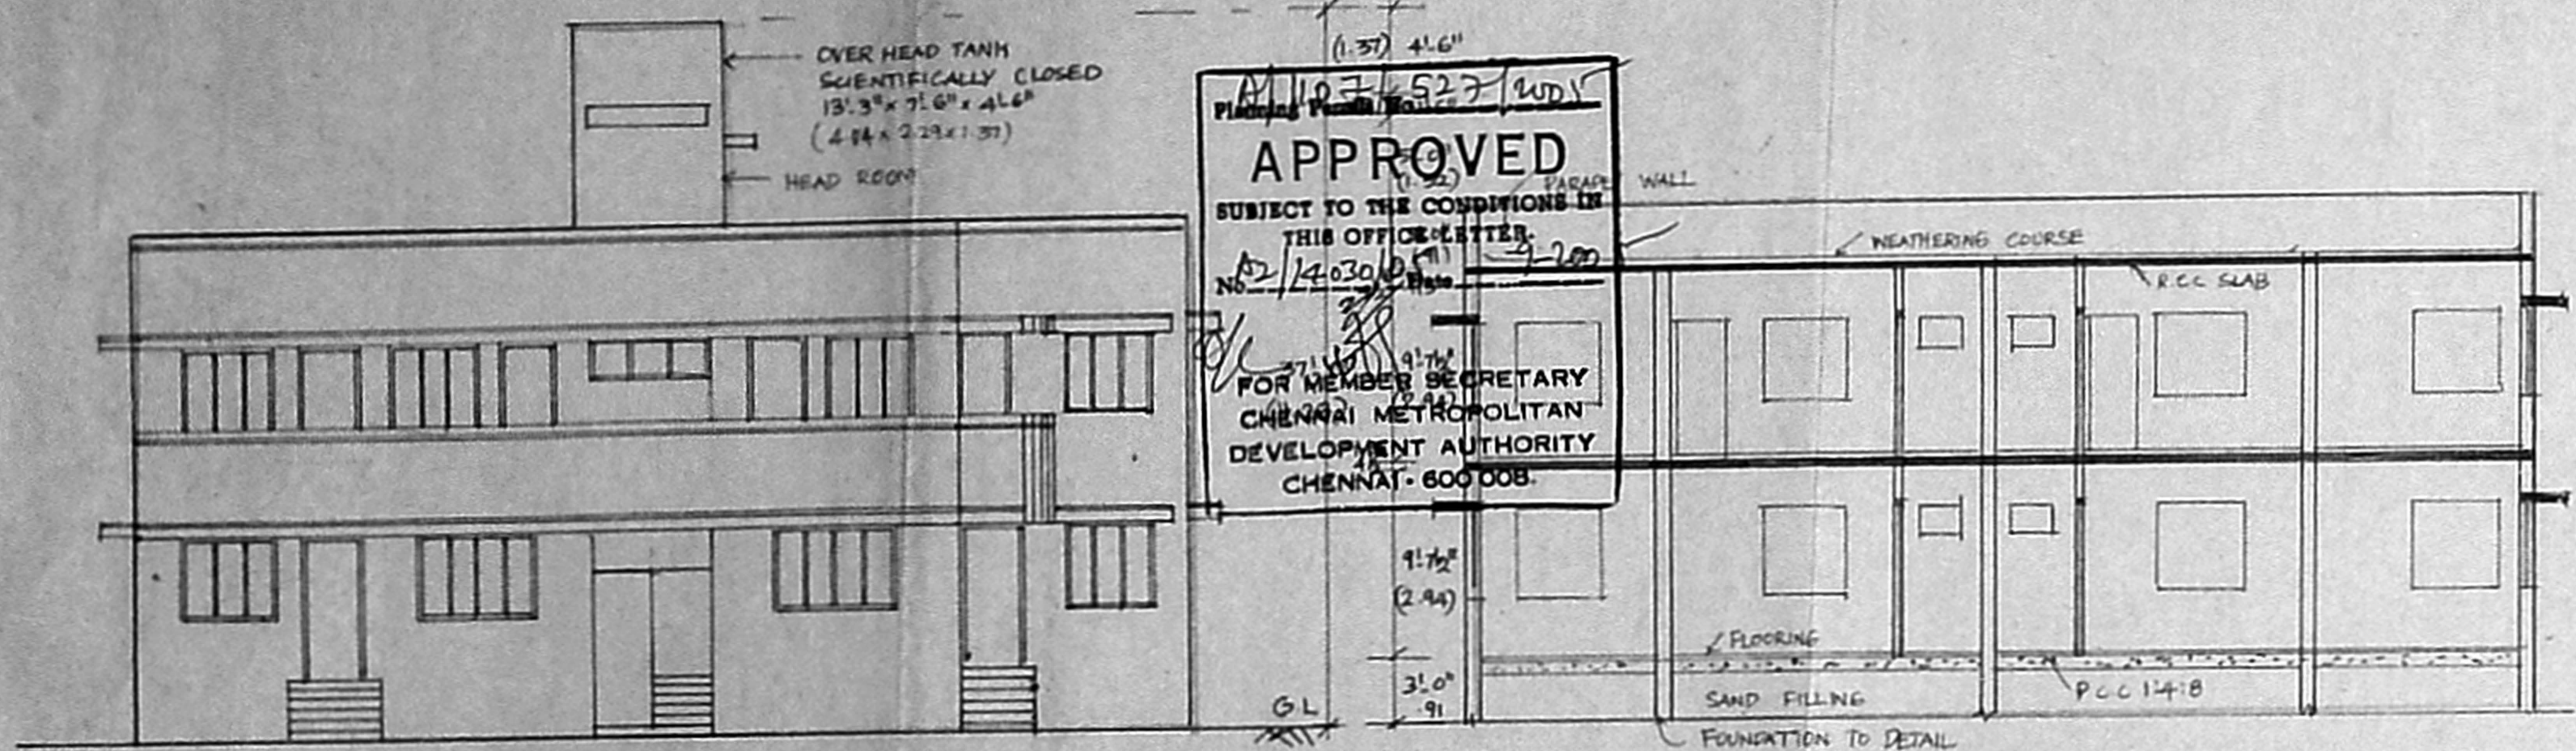


FRONT ELEVATION


SECTION ON AA

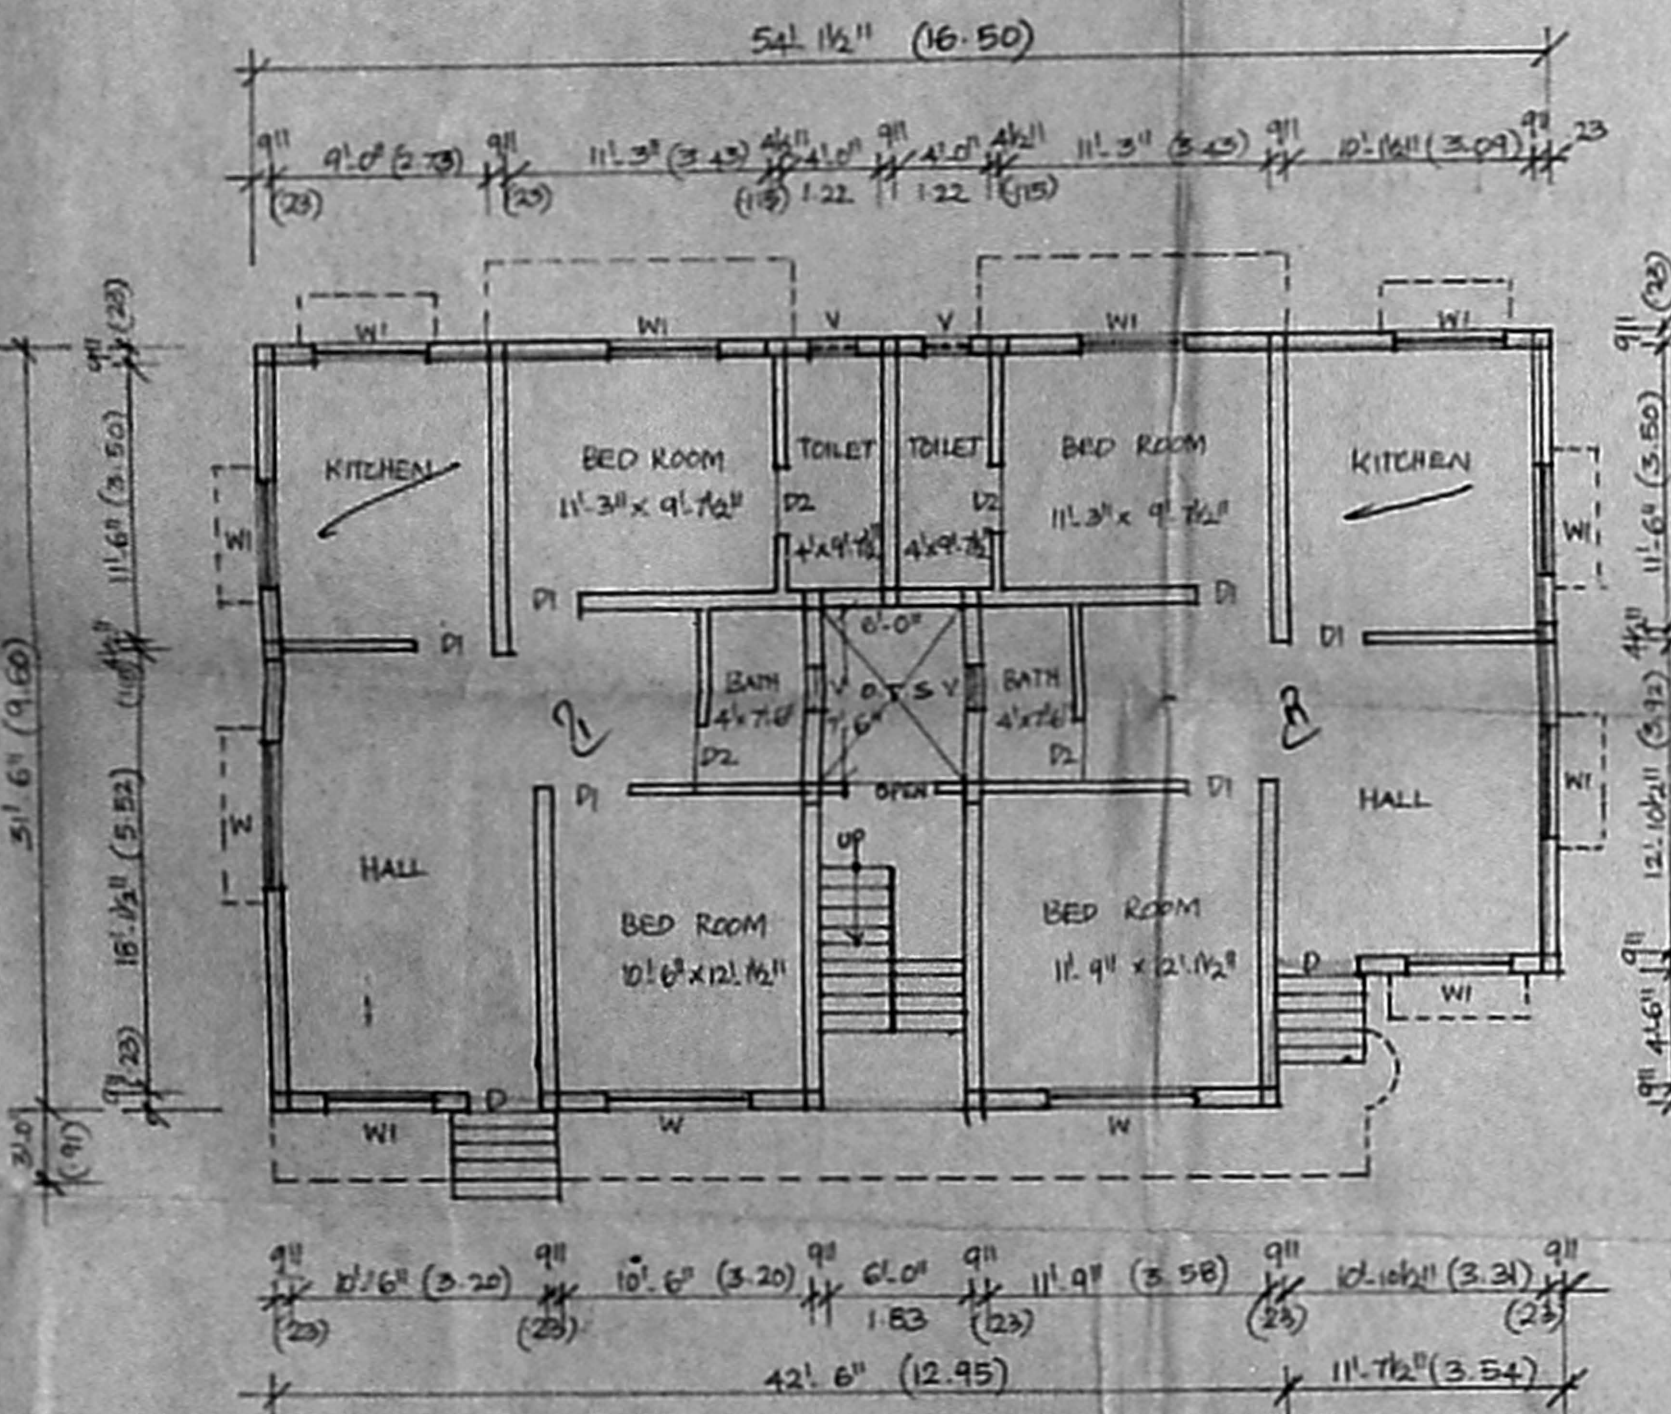

GROUND FLOOR PLAN

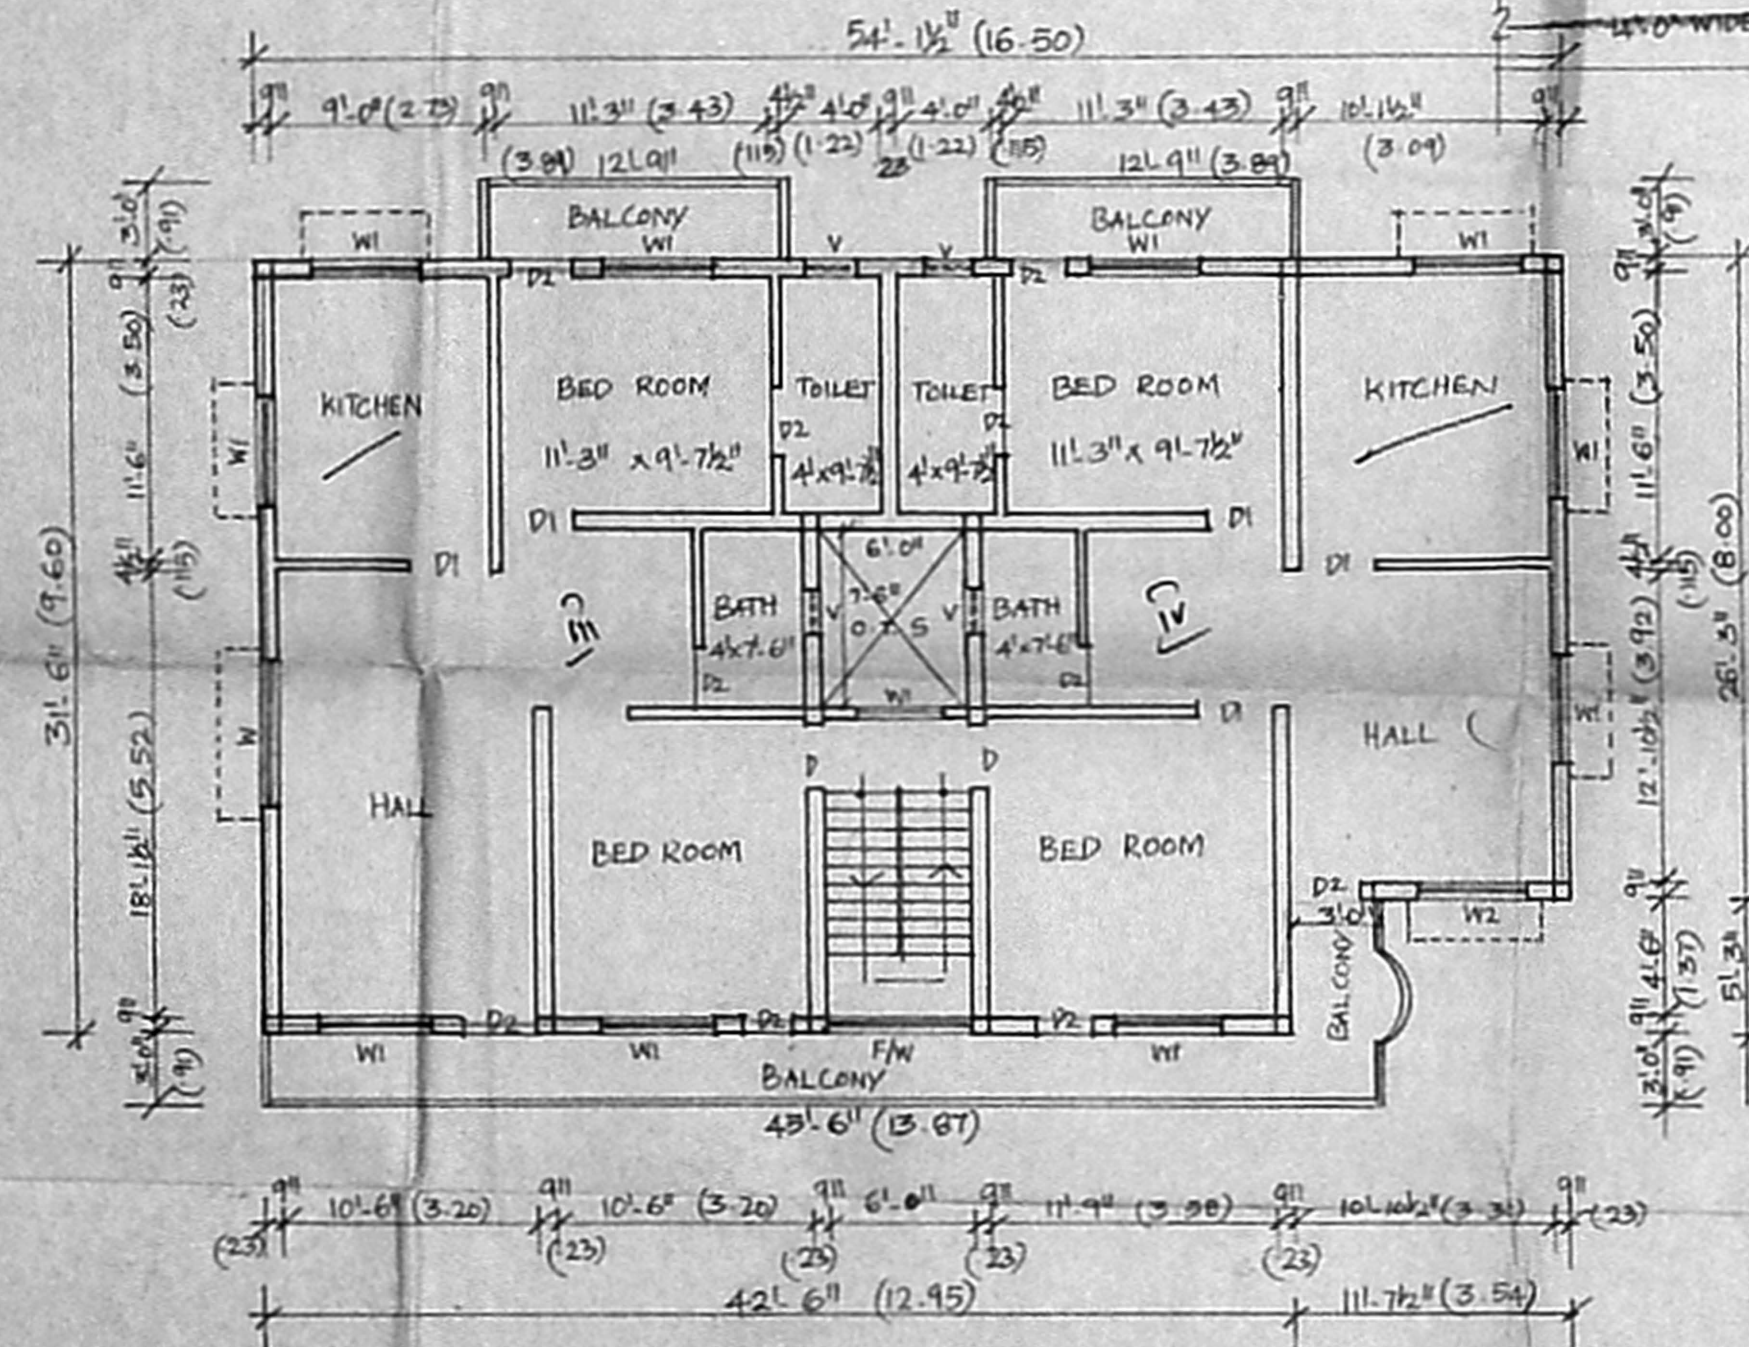

FIRST FLOOR PLAN

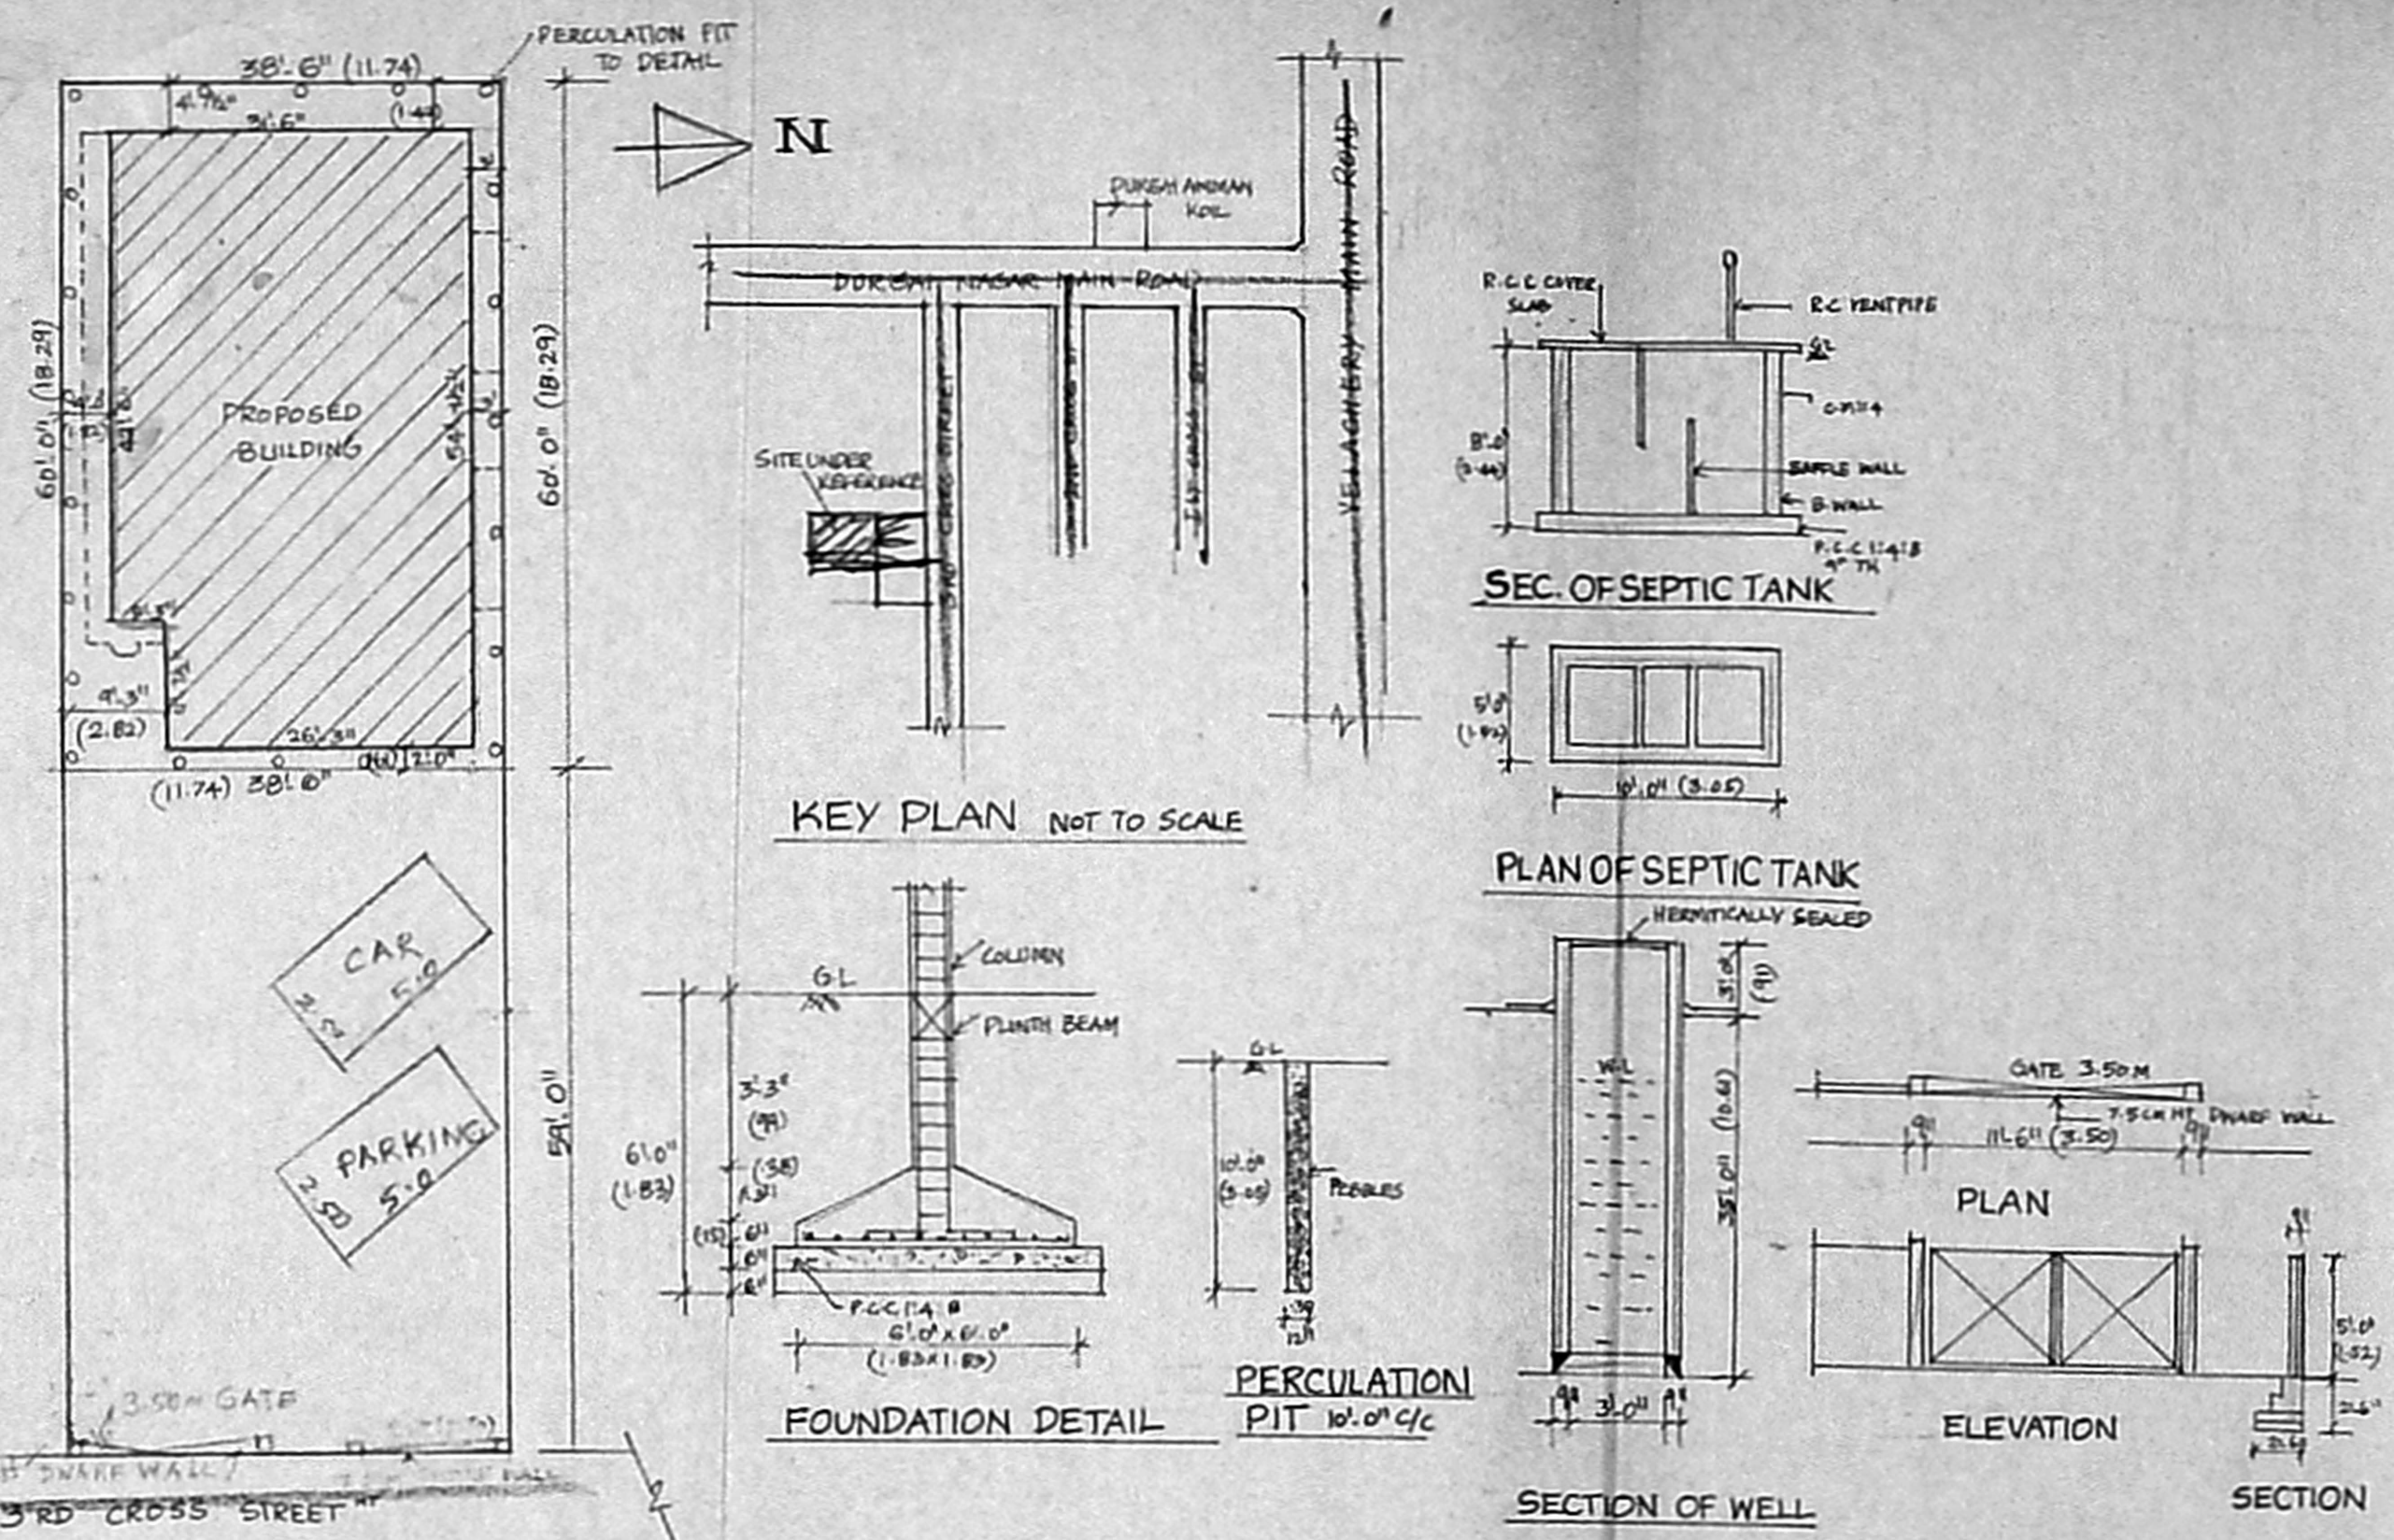

KEY PLAN NOT TO SCALE

FOUNDATION DETAIL

SEC. OF SEPTIC TANK

PLAN OF SEPTIC TANK


SECTION OF WELL

PLAN

ELEVATION

SECTION

SITE PLAN SCALE 1:200

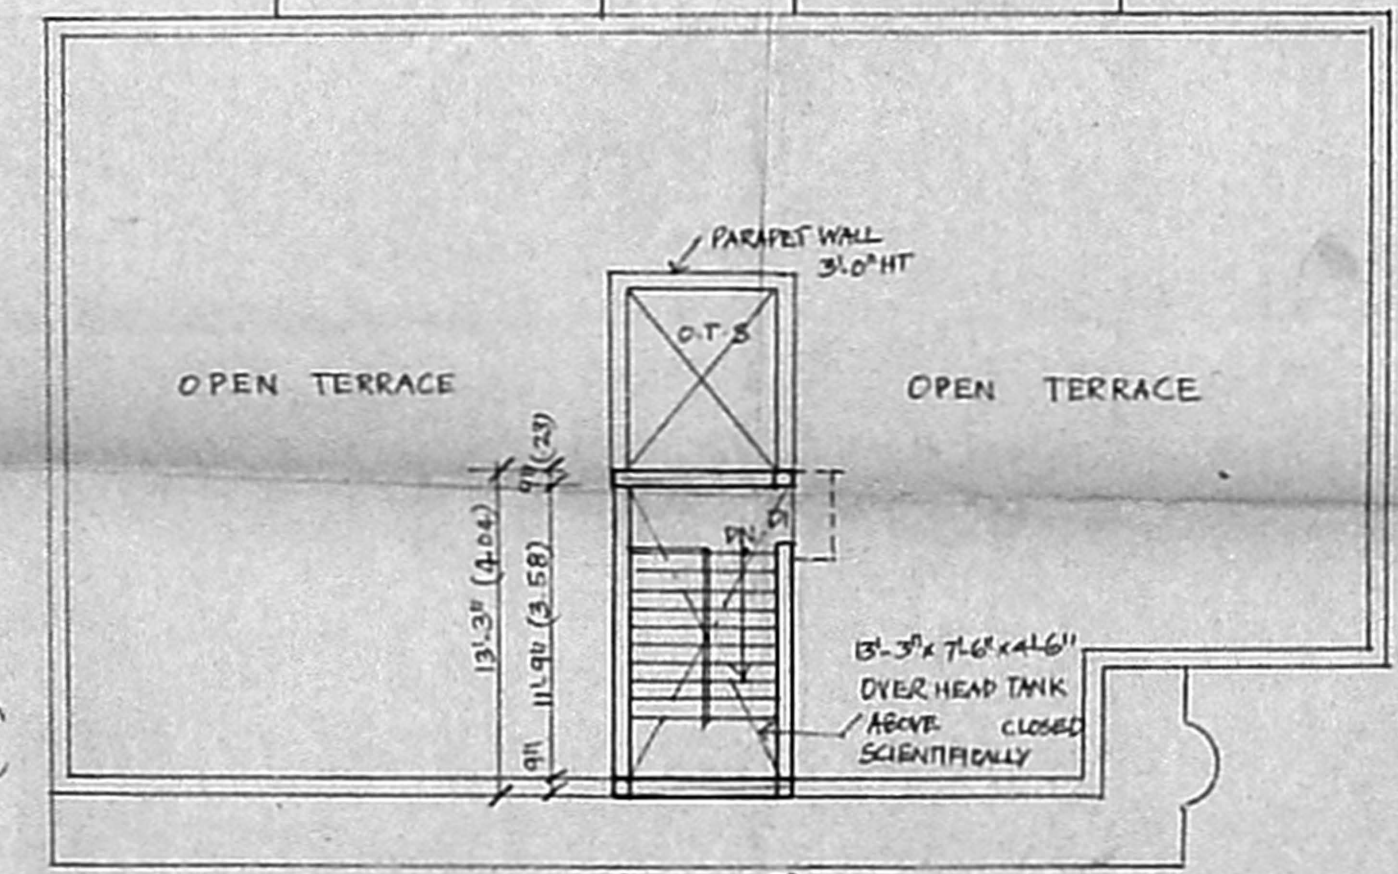

TERRACE FLOOR PLAN

SPECIFICATION
 FOUNDATION WITH C.C 1:4:8 SAND FILLING FOR FOUNDATION AND BASEMENT C.C 1:2:4 FOR R.C.C ITEMS. BRICK WORK IN CM 1:5 USING FIRST CLASS BRICK WORK. FLOORING CONCRETE 1:4:8 15CM THICK. FLOOR FINISHING WITH QUALITY MOSAIC. PLASTERING IN CM 1:3 12MM THICK. COLOUR WASHING TWO COAT OVER ONE COAT OF WHITE WASHING WEATHERING COURSE WITH BRICK BULLY LIME CONCRETE FINISHED WITH POLYURETHANE EMULSION PAINT.

SCHEDULE OF JOINERY

D	DOOR	3.0' x 7.0'	1.00 x 2.13
D1	DOOR	3.0' x 7.0'	0.91 x 2.13
D2	DOOR	2.6' x 7.0'	0.76 x 2.13
W	WINDOW	6.0' x 4.0'	1.83 x 1.22
W1	WINDOW	4.6' x 4.0'	1.37 x 1.22
V	VENTILATOR	2.0' x 1.6'	0.61 x 0.45
FW	FIXED WINDOW	6.0' x 2.0'	1.83 x 0.61

AREA STATEMENT

	SFT	SQ.M
PLOT AREA	2310.00	
GROUND FLOOR AREA	1599.00	148.55
FIRST FLOOR AREA	1834.82	170.45
TOTAL FLOOR AREA	3433.82	319.00
PLOT COVERAGE	69.22	F.S.I 1.49

COLOUR INDEX 102.7x4.5

PROPOSED

BOUNDARY

ROAD

PLAN SHOWING THE PROPOSED RESIDENTIAL BUILDING AT PLOT NO B S.NO: 12/2B2, 12/4D, D.NO: 2 3RD CROSS STREET, RAJAKEELPA KHAM VILLAGE, TAMBARAM TALUK, KANCHEEPURAM DISTRICT.

Usha Gopal
 OWNER SIGNATURE

K. Subbulakshmi
 K. SUBBULAKSHMI, D.A.A.,
 NEW IDEAL
 PLANNERS, LICENCED SURVEYOR
 No. 35, Station Road, Radha Nagar,
 (Opp. Ambika Appalam Depot)
 Chromepet, Chennai-600 044.
 CELL : 98413 37162, OFF: 55635771.

LICENSED SURVEYOR