



OFFICE COPY

Planning Permit No. A/849/469/05
APPROVED
 SUBJECT TO THE CONDITIONS IN THIS OFFICE LETTER.
 A 2/14483/05 . 8.05
 No. 19/8/05
 FOR MEMBER SECRETARY
 CHENNAI METROPOLITAN
 DEVELOPMENT AUTHORITY
 CHENNAI - 600 008.


o/c
 RPI 71X56
 8.001
 16/8/05

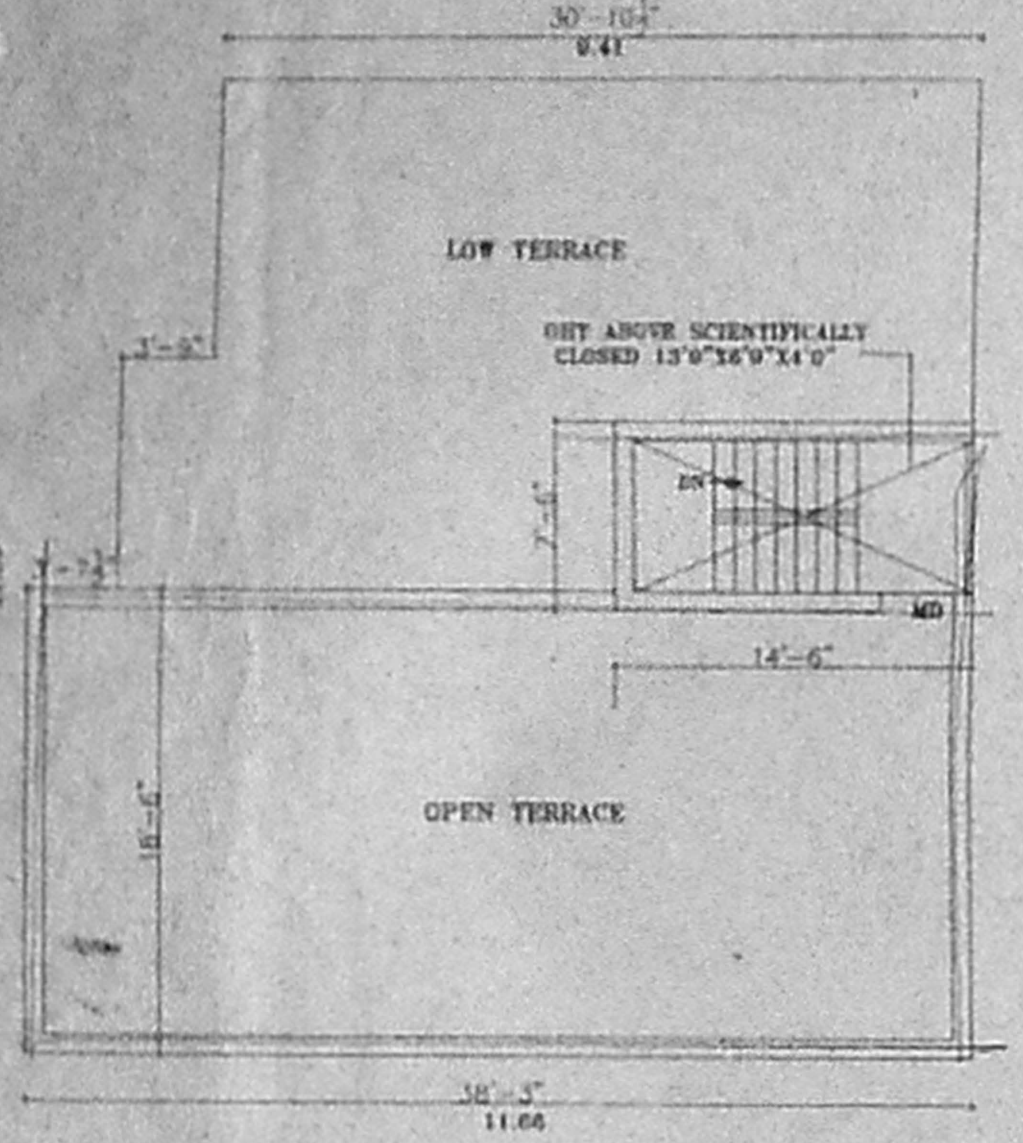


TERRACE FLOOR PLAN

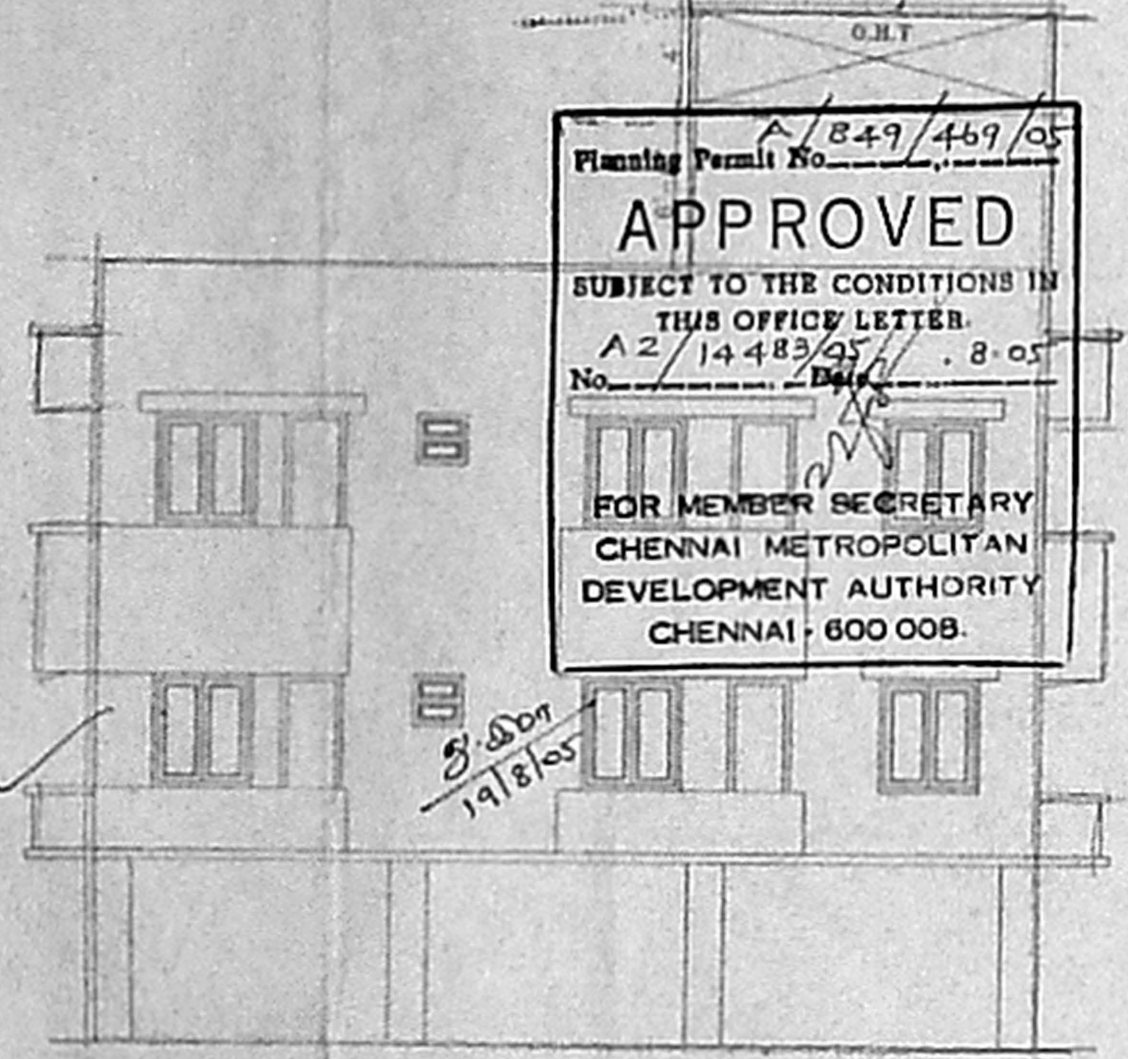

FRONT ELEVATION

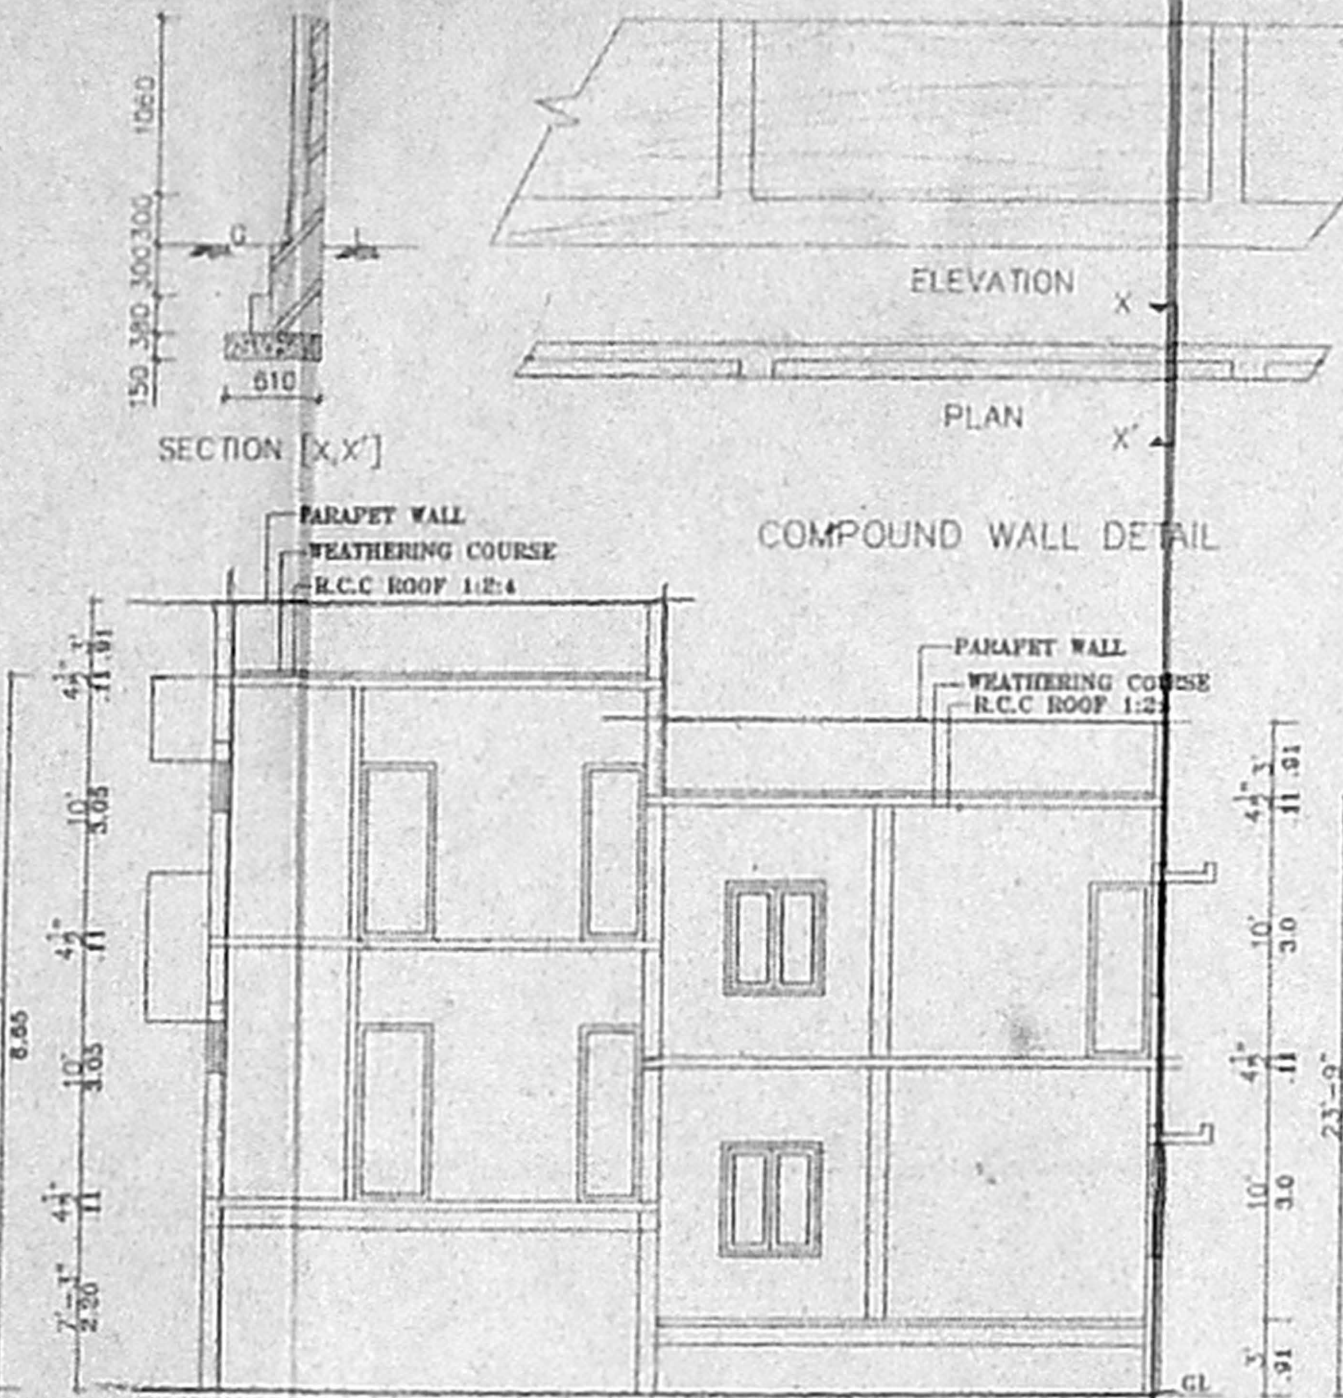


SECTION ON AB

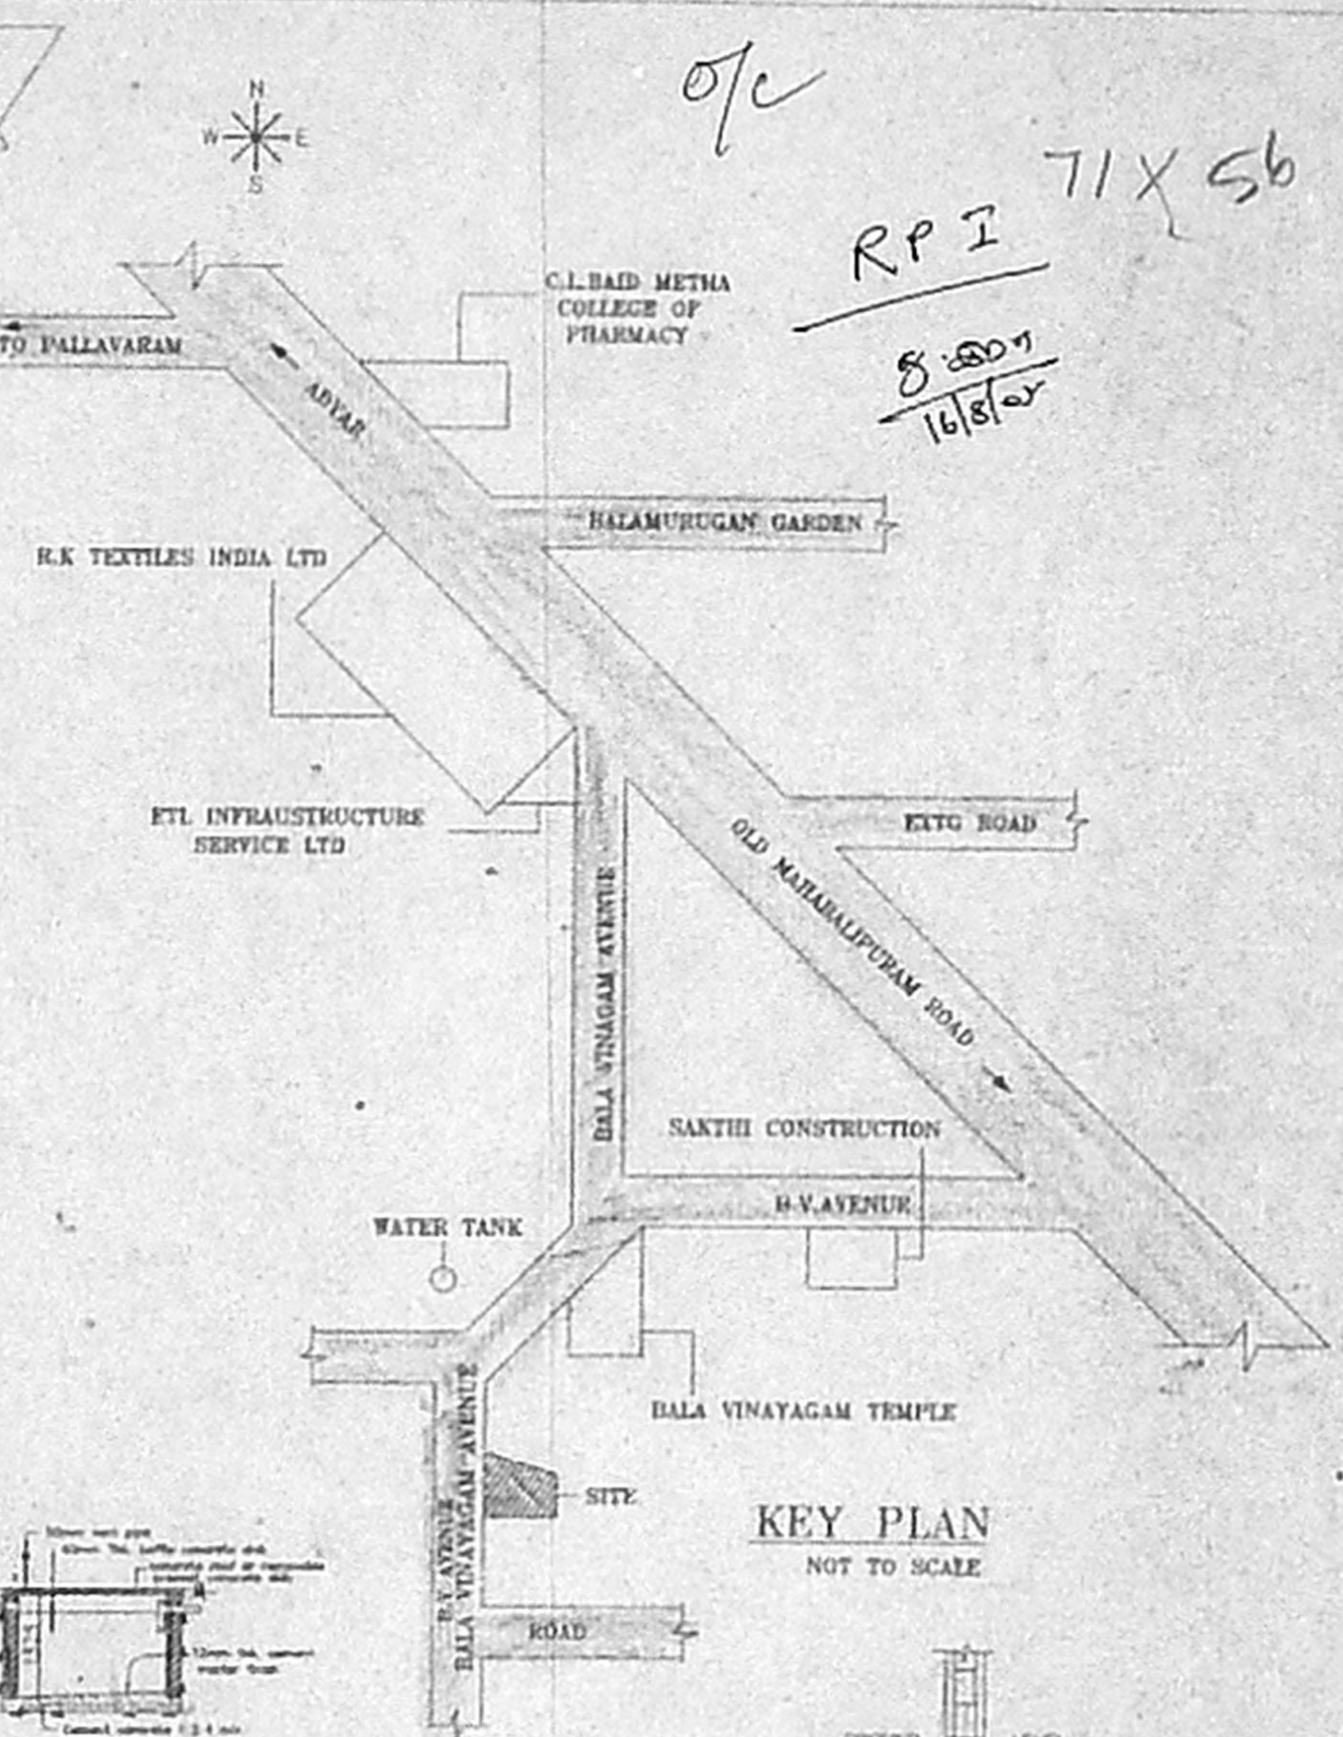


KEY PLAN NOT TO SCALE


REF: PFD/LO NO: 28/2003
 VIDE LETTER NO: L1/720/03
 DATED: 31/03/03
 L.O. NO: 63/03 DATED: 30-6-2003

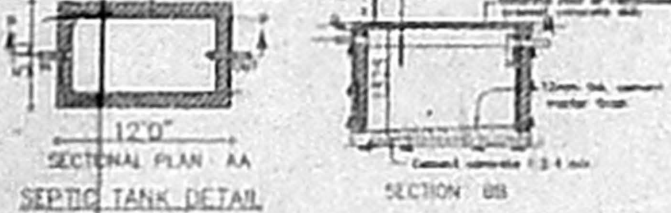


SEPTIC TANK DETAIL

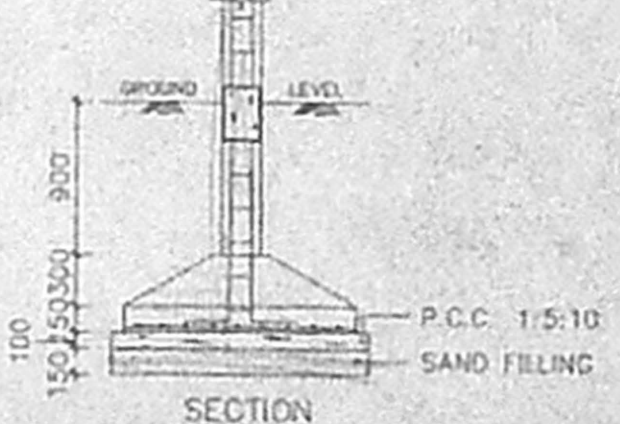


FOUNDATION DETAIL (SCALE: 1:50)

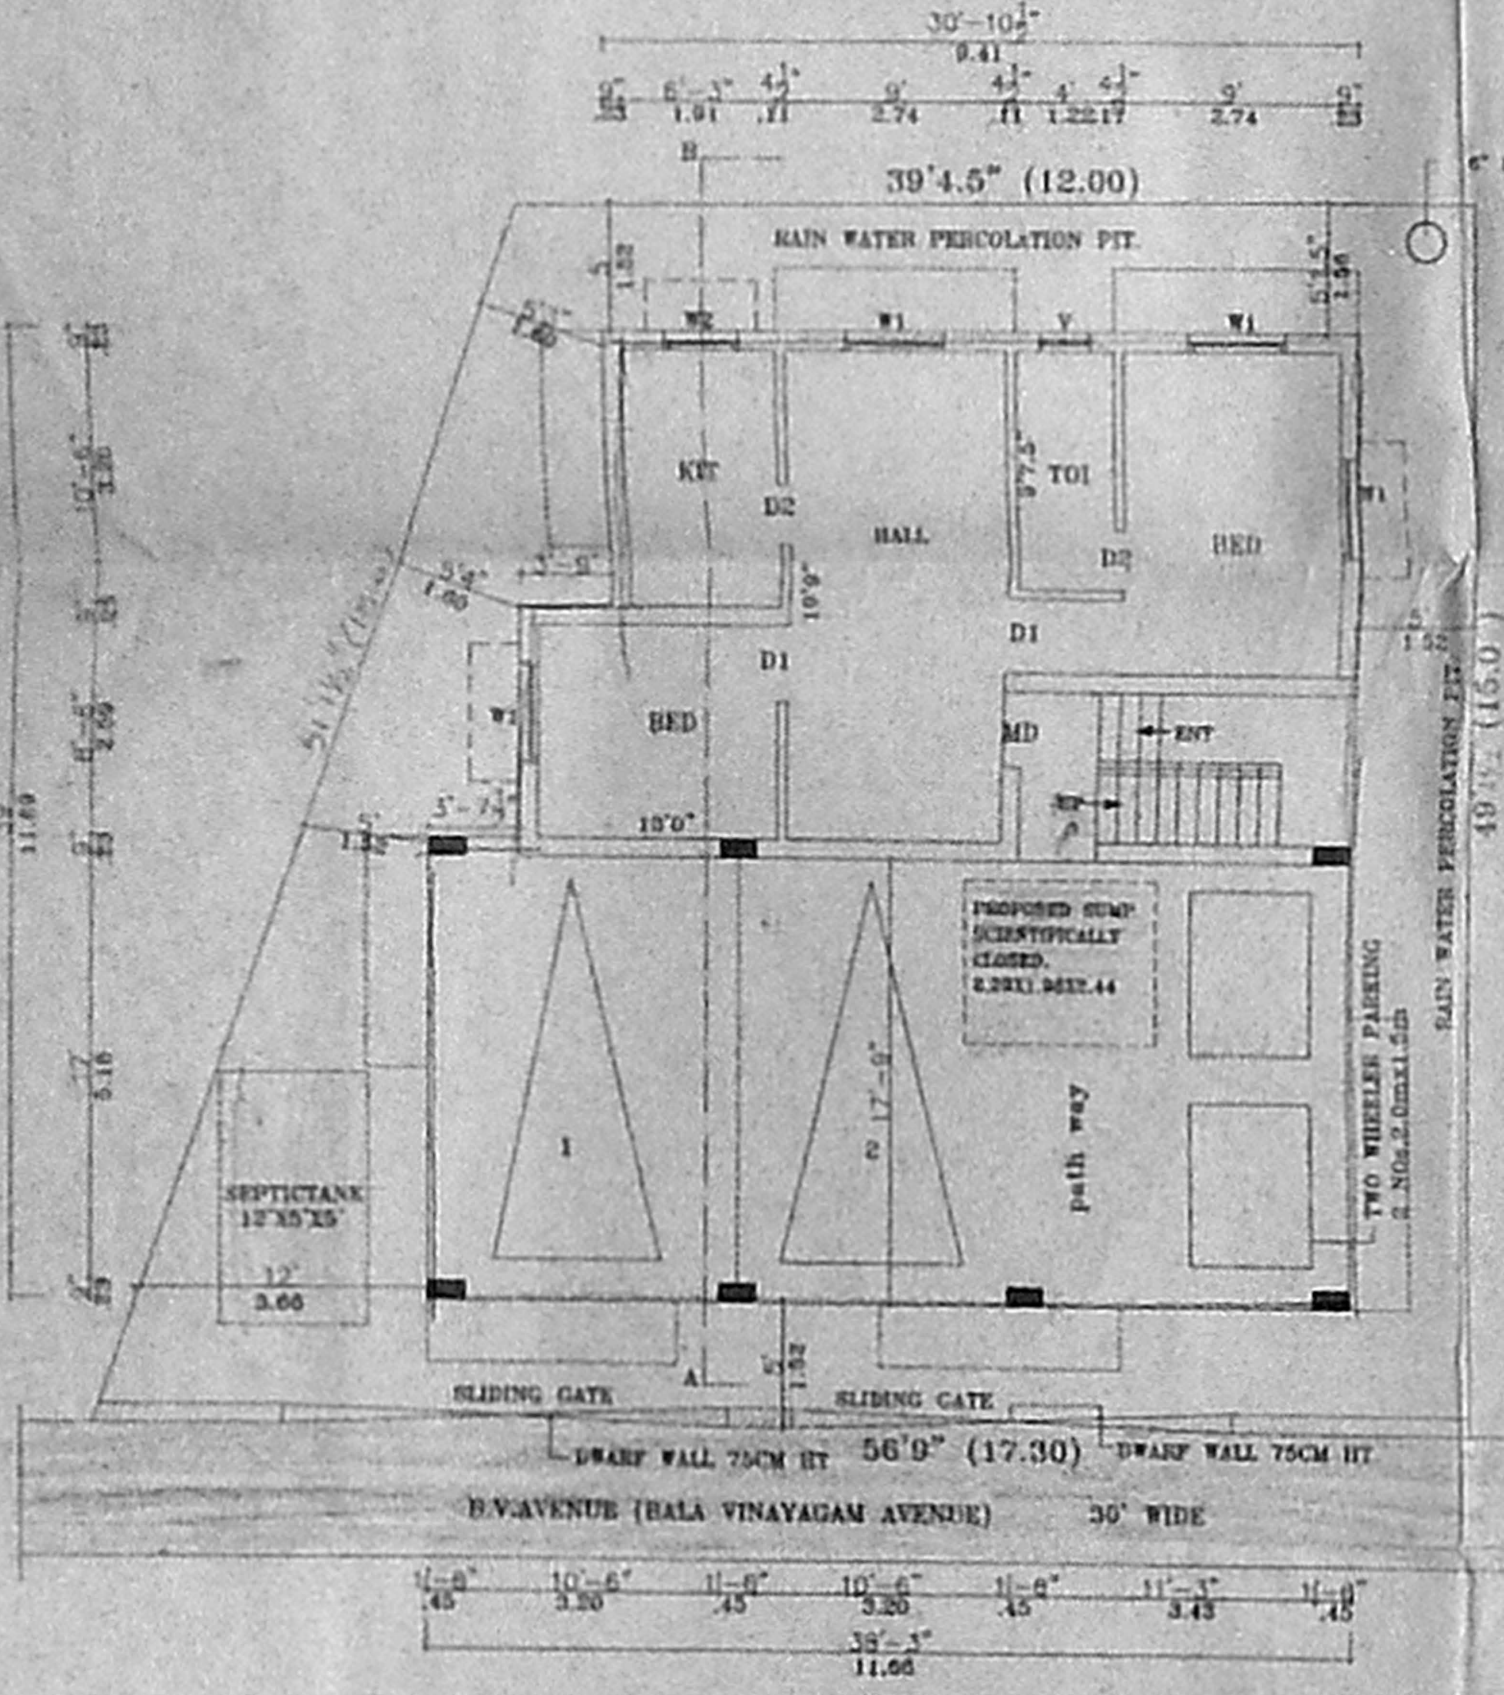


SITE/STILT/GROUND FLOOR PLAN

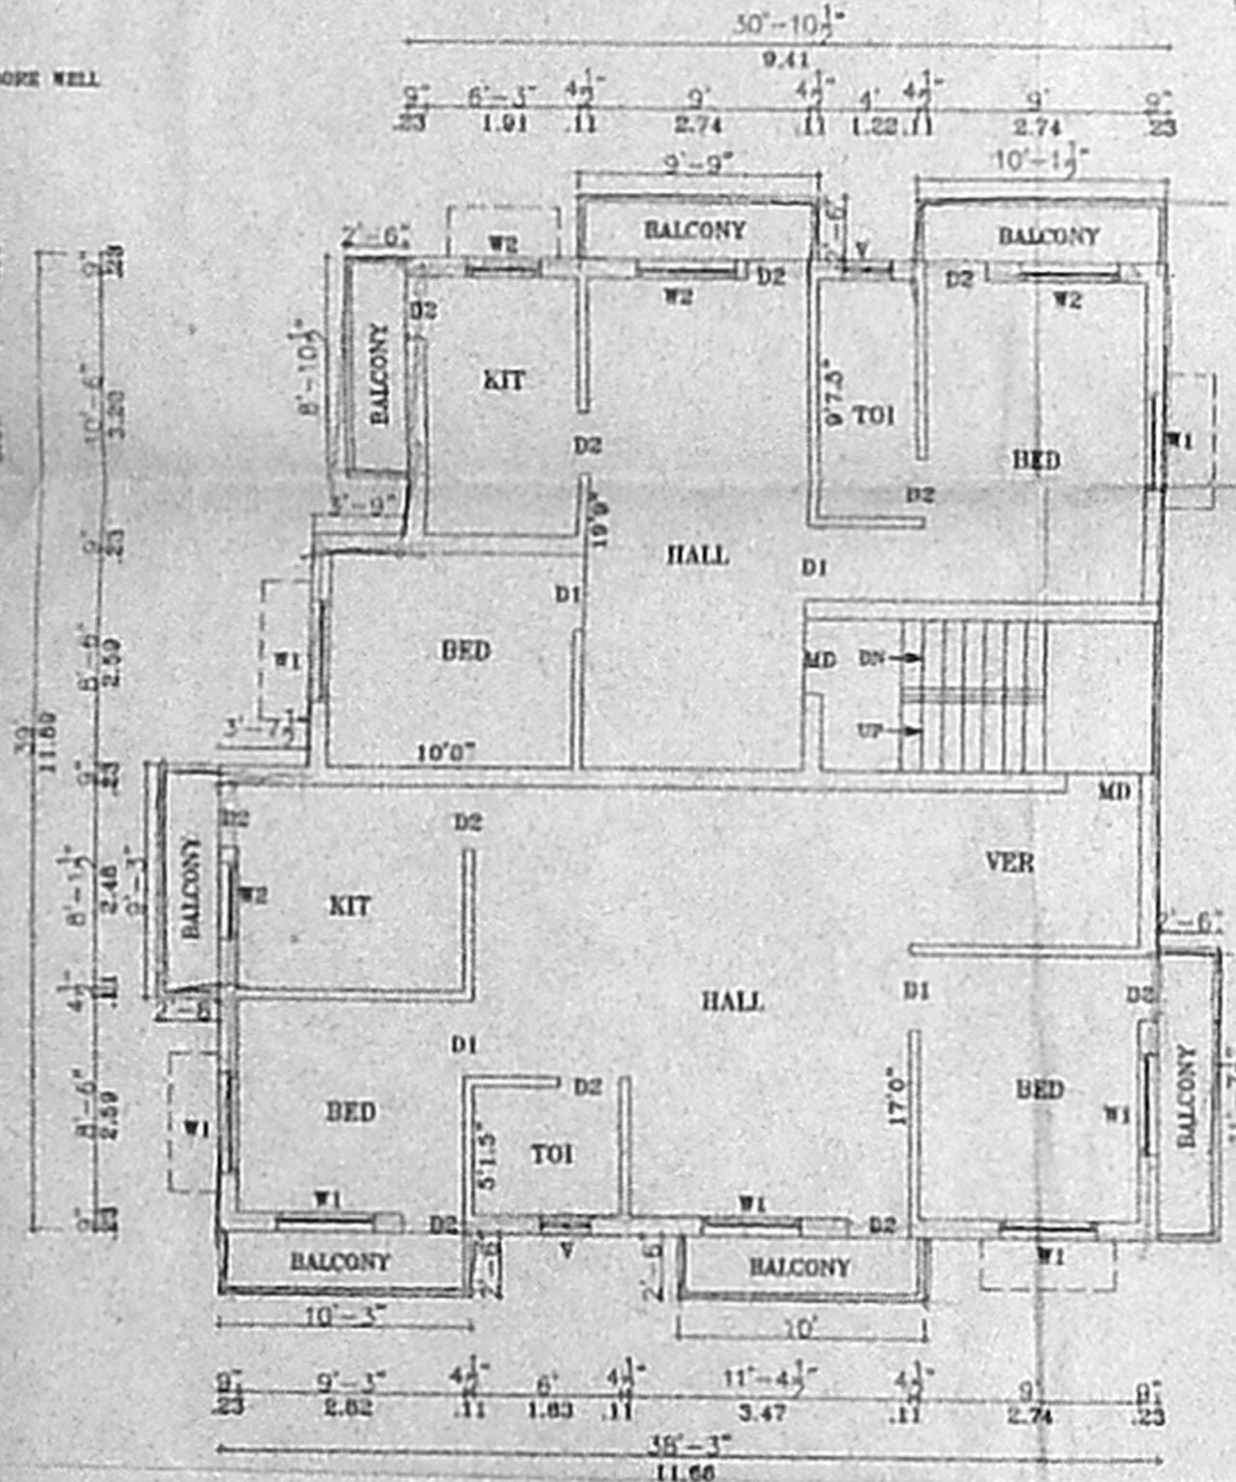


FIRST FLOOR PLAN

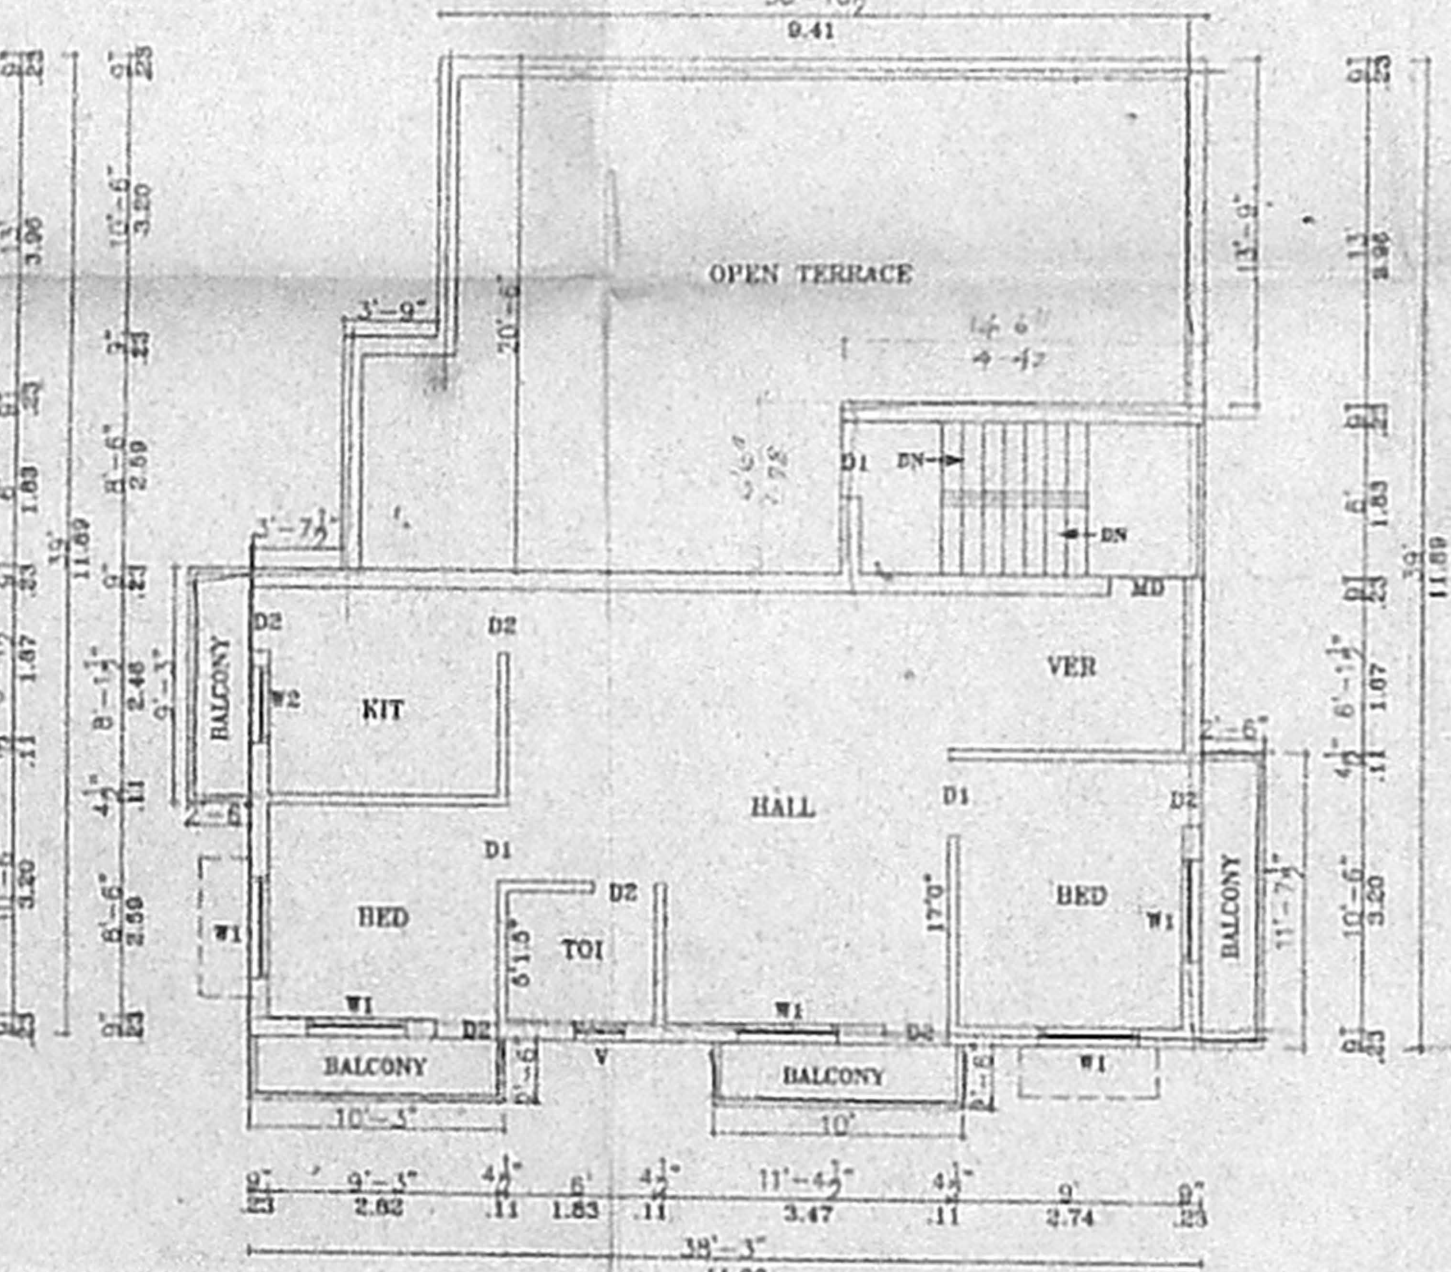


SECOND FLOOR PLAN PART.

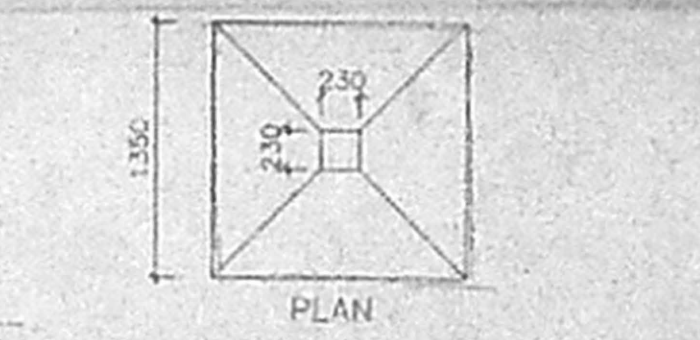

PLAN ON SUMP

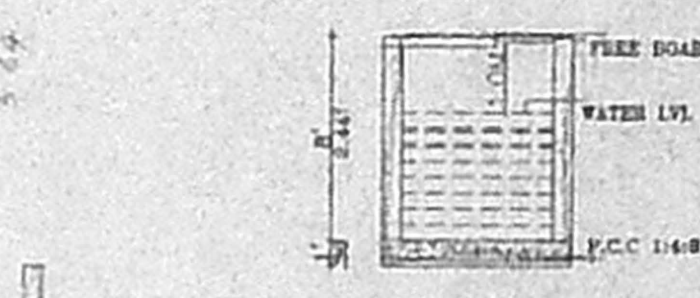

SECTION ON SUMP

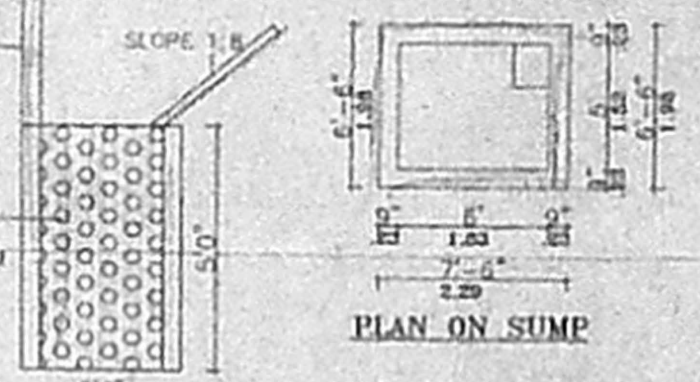

RAIN WATER PERCOLATION PIT

SCHEDULE OF JOINERY:

TYPE	DETAIL	WIDTH	HEIGHT
M0	C.W. PANELLED DOOR	1000	2135
D1	-DO-	915	2155
D2	-DO-	762	2150
M	C.W. GLAZED WINDOW	1830	1220
M1	-DO-	1220	1220
V	C.W. GLAZED VENTILATOR	610	915

SPECIFICATION:

FOUNDATION	R.C.C. COLUMN FOOTINGS
BRICK WORK	CM 1:6 FOR SUPER STRUCTURE
PLASTERING	CM 1:5 FOR WALLS & 1:3 FOR CEILING
FLOORING	MOSAIC FLOORING
CEMENT PAINT	2 COAT FOR WALLS & 1 EXTRA COAT FOR CEILING
R.C.C.	1:2:4 FOR SLABS & LINTELS
WOOD WORK	ALL WOOD WORKS IN BEST QUALITY TIMBER
WEATHERING	SHUDDY LIME MORTAR OVER ROOF SLAB ONE LAYER OF COUNTRY TILES

COLOUR INDEX:

PROPOSED	
ROAD	
BOUNDARY	

AREA STATEMENT

PLAN EXTENT	224.0
GROUND FLOOR	127.86
FIRST FLOOR	144.02
SECOND FLOOR PART	30.74
TOTAL BUILTUP AREA	202.62
PLOT COVERAGE	0.91
F.S.I.	1.30

PLAN SHOWING THE PROPOSED CONSTRUCTION OF A RESIDENTIAL BUILDING AT PLOT NO: 7 B.V AVENUE (BALA VINAYAGAM AVENUE) OKKIAM THORAIPAKKAM VILLAGE S.NO: 101/17A & 101/17B, SCALE 1:100

SIGNATURE OF OWNER
Janak...

LICENSED SURVEYOR
N. SUBRAMANIAN
 LICENSED SURVEYOR
 CLASS - II, NO. 2234
 CORPORATION OF CHENNAI
 12/S, KANNAM STREET
 BALIGALAH, CHENNAI-600 008