
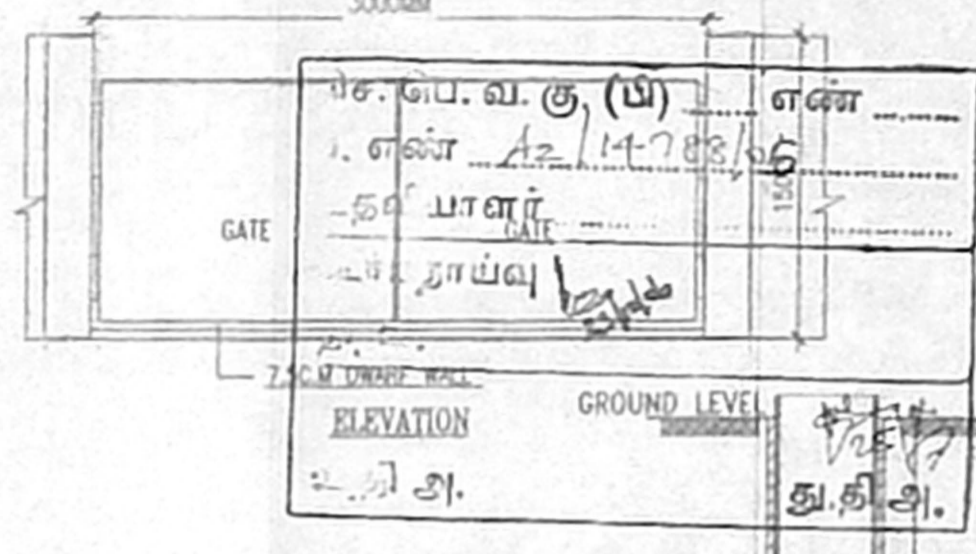


திருத்திய வரைபடம்
10-10-06

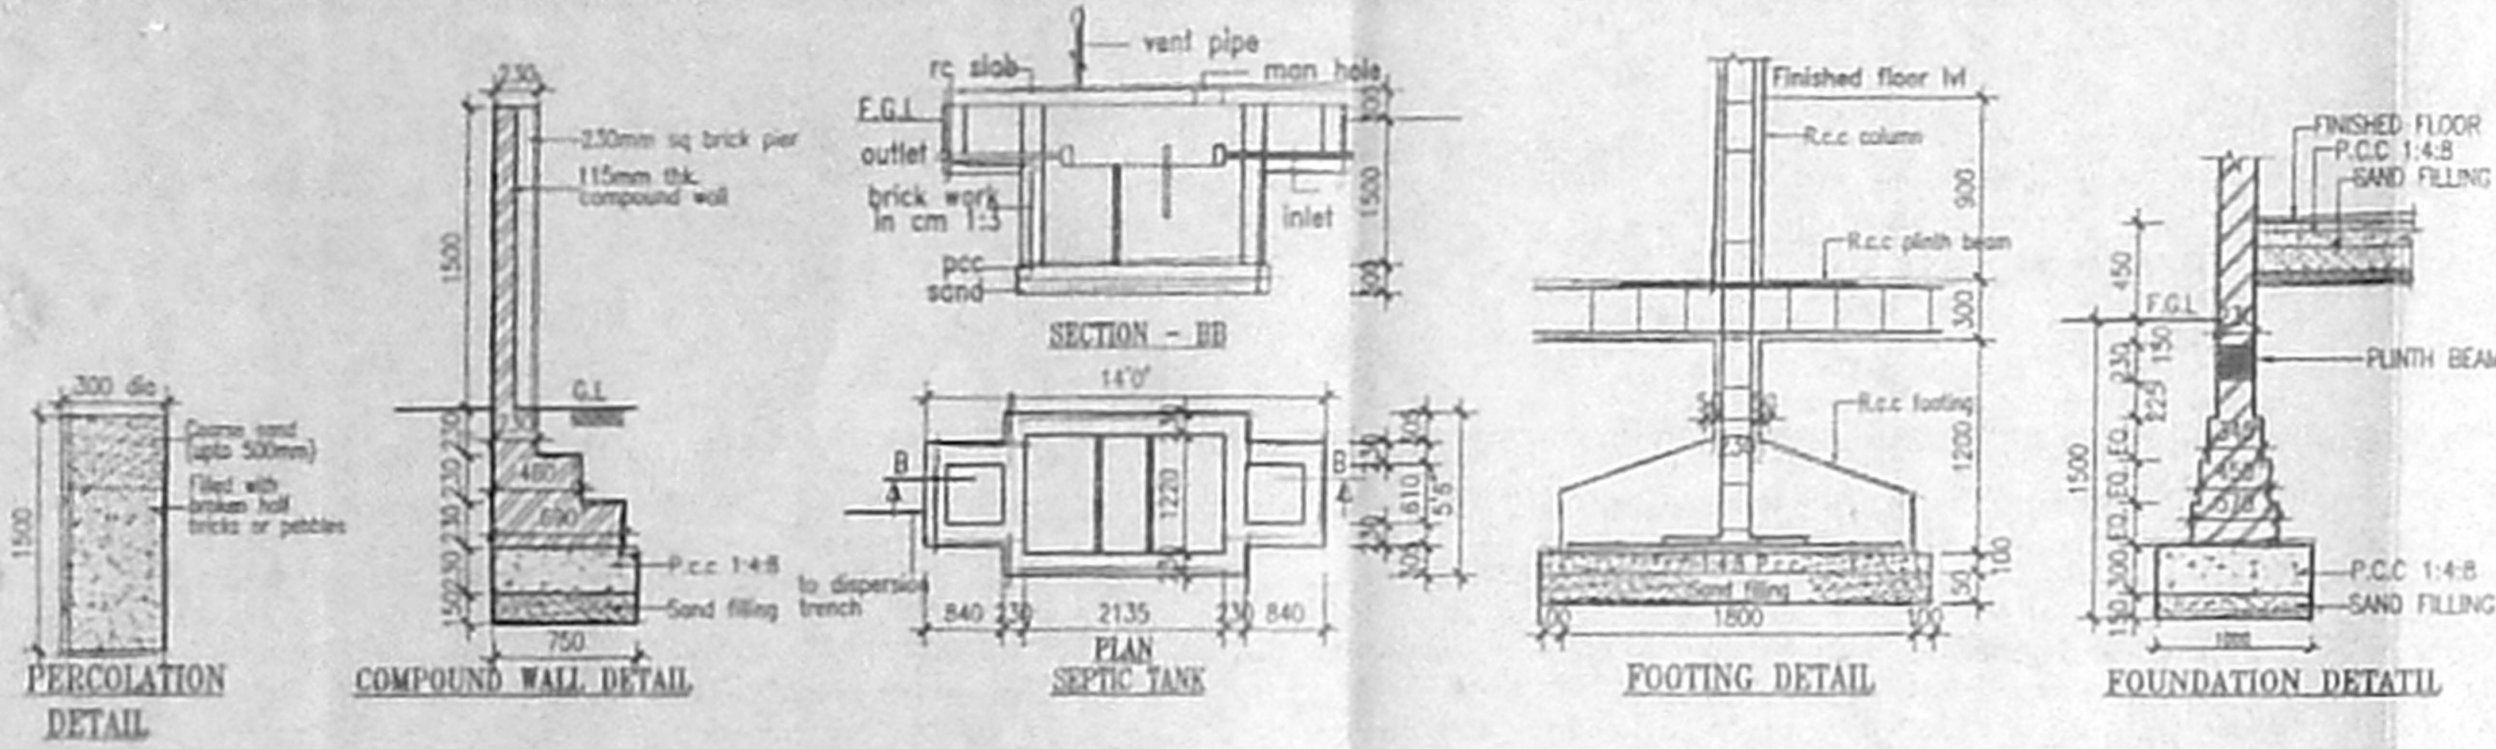

SLNO	TYPE	DESCRIPTIONS	SIZE
1.	D	T.W. PANELLED DOOR	5'6" X 7'0"
2.	D1	"	5'-0" X 7'-0"
3.	D2	"	2'-6" X 7'-0"
4.	W1	T.W. GLAZED WINDOW	3'0" X 4'6"
5.	W2	"	3'0" X 3'6"
6.	V	T.W. GLAZED VENTILATOR	3'0" X 2'0"

- SPECIFICATION:** 60x43
1. Brick footing over a p.c.c. of 1:4:8
 2. Brick masonry in c.m.1:5 in super structure
 3. Lintel, sunshade, floor & roof in r.c.c.1:2:4
 4. Flooring in mosaic tiles
 5. Doors and windows in teak wood
 6. FINISHES: Exterior - cement paints
Interior - distemper paints
 7. For weathering course, brick bats and two course of flat tiles, laid to slope.

AREA STATEMENT:

GROUND FLOOR AREA	- 1080 sq.ft (100.34 SQ.M)
FIRST FLOOR AREA	- 1080 sq.ft (100.34 SQ.M)
TOTAL AREA	- 2160 sq.ft 200.68 SQ.M
PLOT AREA	- 1850 sq.ft (171.871 SQ.M)
F.S.I PROVIDED	- 1.17
PLOT COVERAGE	- 58.37%

COLOR REFERENCE:

PROPOSED CONSTN.	
SITE BOUNDARY	
EXIST. ROAD	
PRO. SEWAGE LINE	

OWNER :
Signature

Project Name:
PLAN SHOWING THE PROPOSED BUILDING AT PLOT NO 46, WORKERS ESTATE, NEELANGARAI, S.NO.(OLD-95 PART) NEW.95/1A 1A 51, NEELANGARAI VILLAGE (NO.145)TAMBARAM TALUK, KANCHEEPURAM-DIST.CHENNAI-41

LICENSE SURVEYOR :
Signature
R. MOHAN RAO, D.C.E.
LICENSED SURVEYOR
CORPORATION OF CHENNAI
REG NO: 1
ALANDUR MUNICIPALITY
AMBATTUR MUNICIPALITY
Office: Old Dear No-15
New Dear No-66, Madhav Road
V. NAGAR, CHENNAI-600 011

Drawing Title: PLANS, SECTION, ELEVATION AND SITE PLAN

DRAWN	SCALE	DATE
S.M	1" = 8'-0"	24.08.06

