






Gate & Compound wall Detail

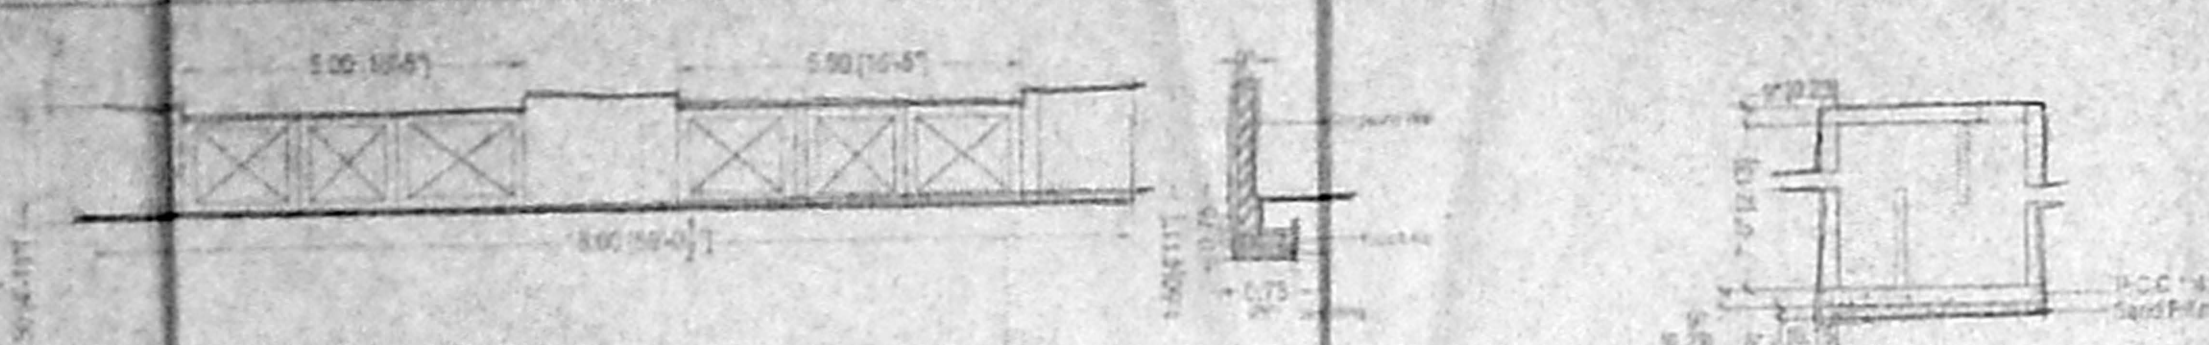

SEPTIC TANK DETAILS
OFFICE COPY

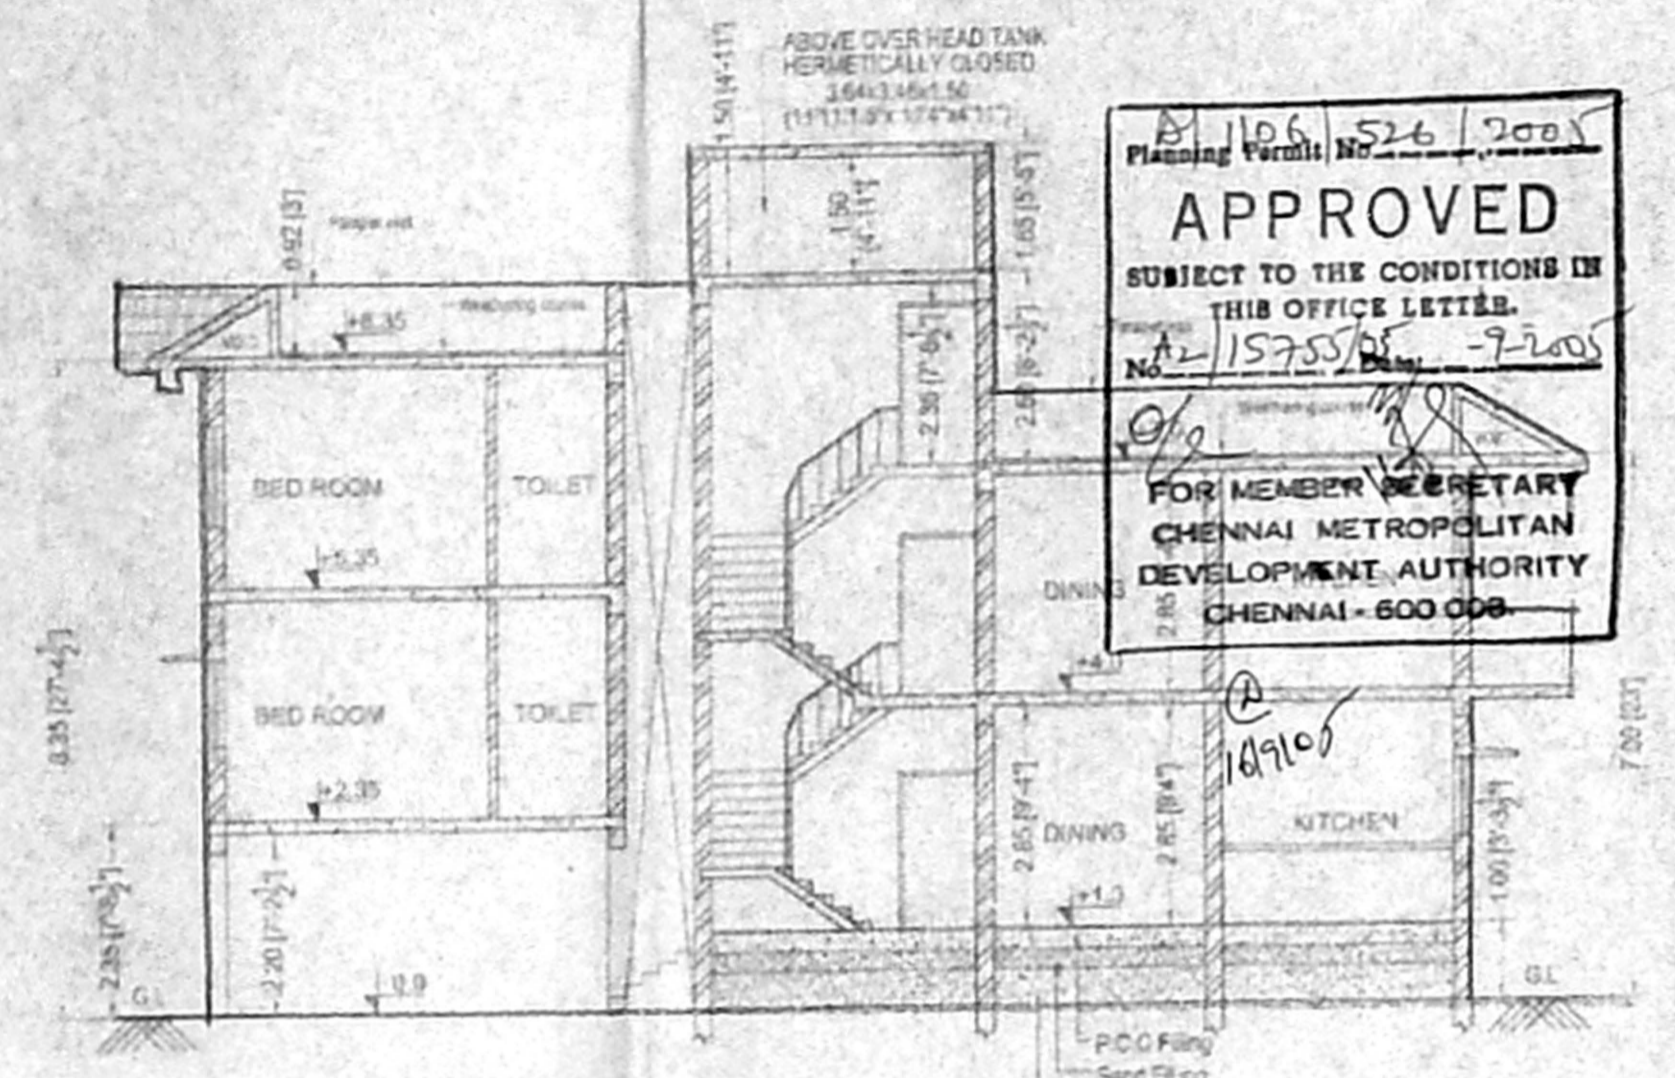


Planning Form No. 26/2005
APPROVED
SUBJECT TO THE CONDITIONS IN THIS OFFICE LETTER.
No. 2/15755/2005-7-2005
FOR MEMBER SECRETARY
CHENNAI METROPOLITAN
DEVELOPMENT AUTHORITY
CHENNAI - 600 006

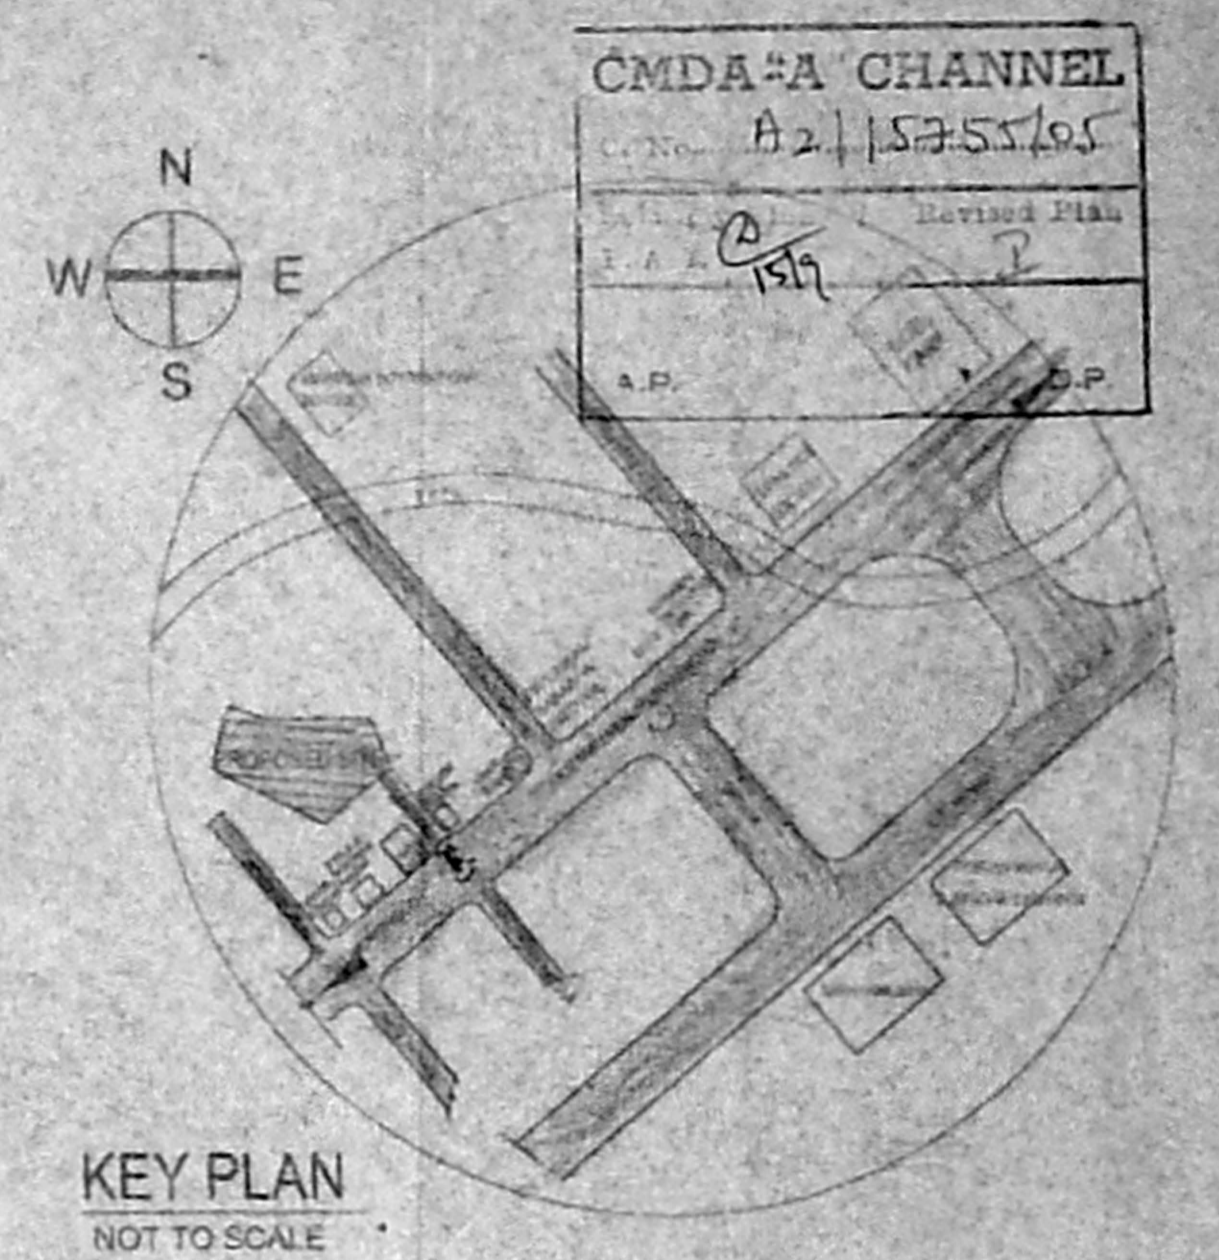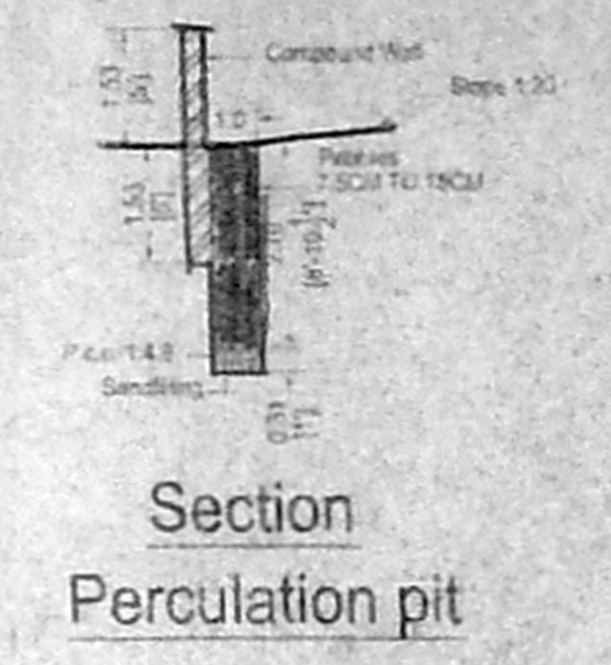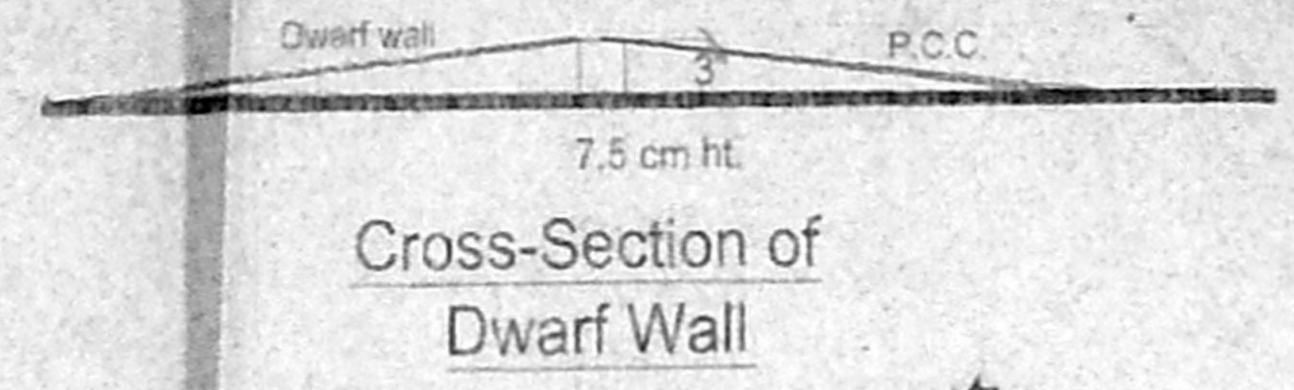


CMDA 4A CHANNEL
C.No. B2/15755/2005
Revised Plan
A.P.


FRONT ELEVATION

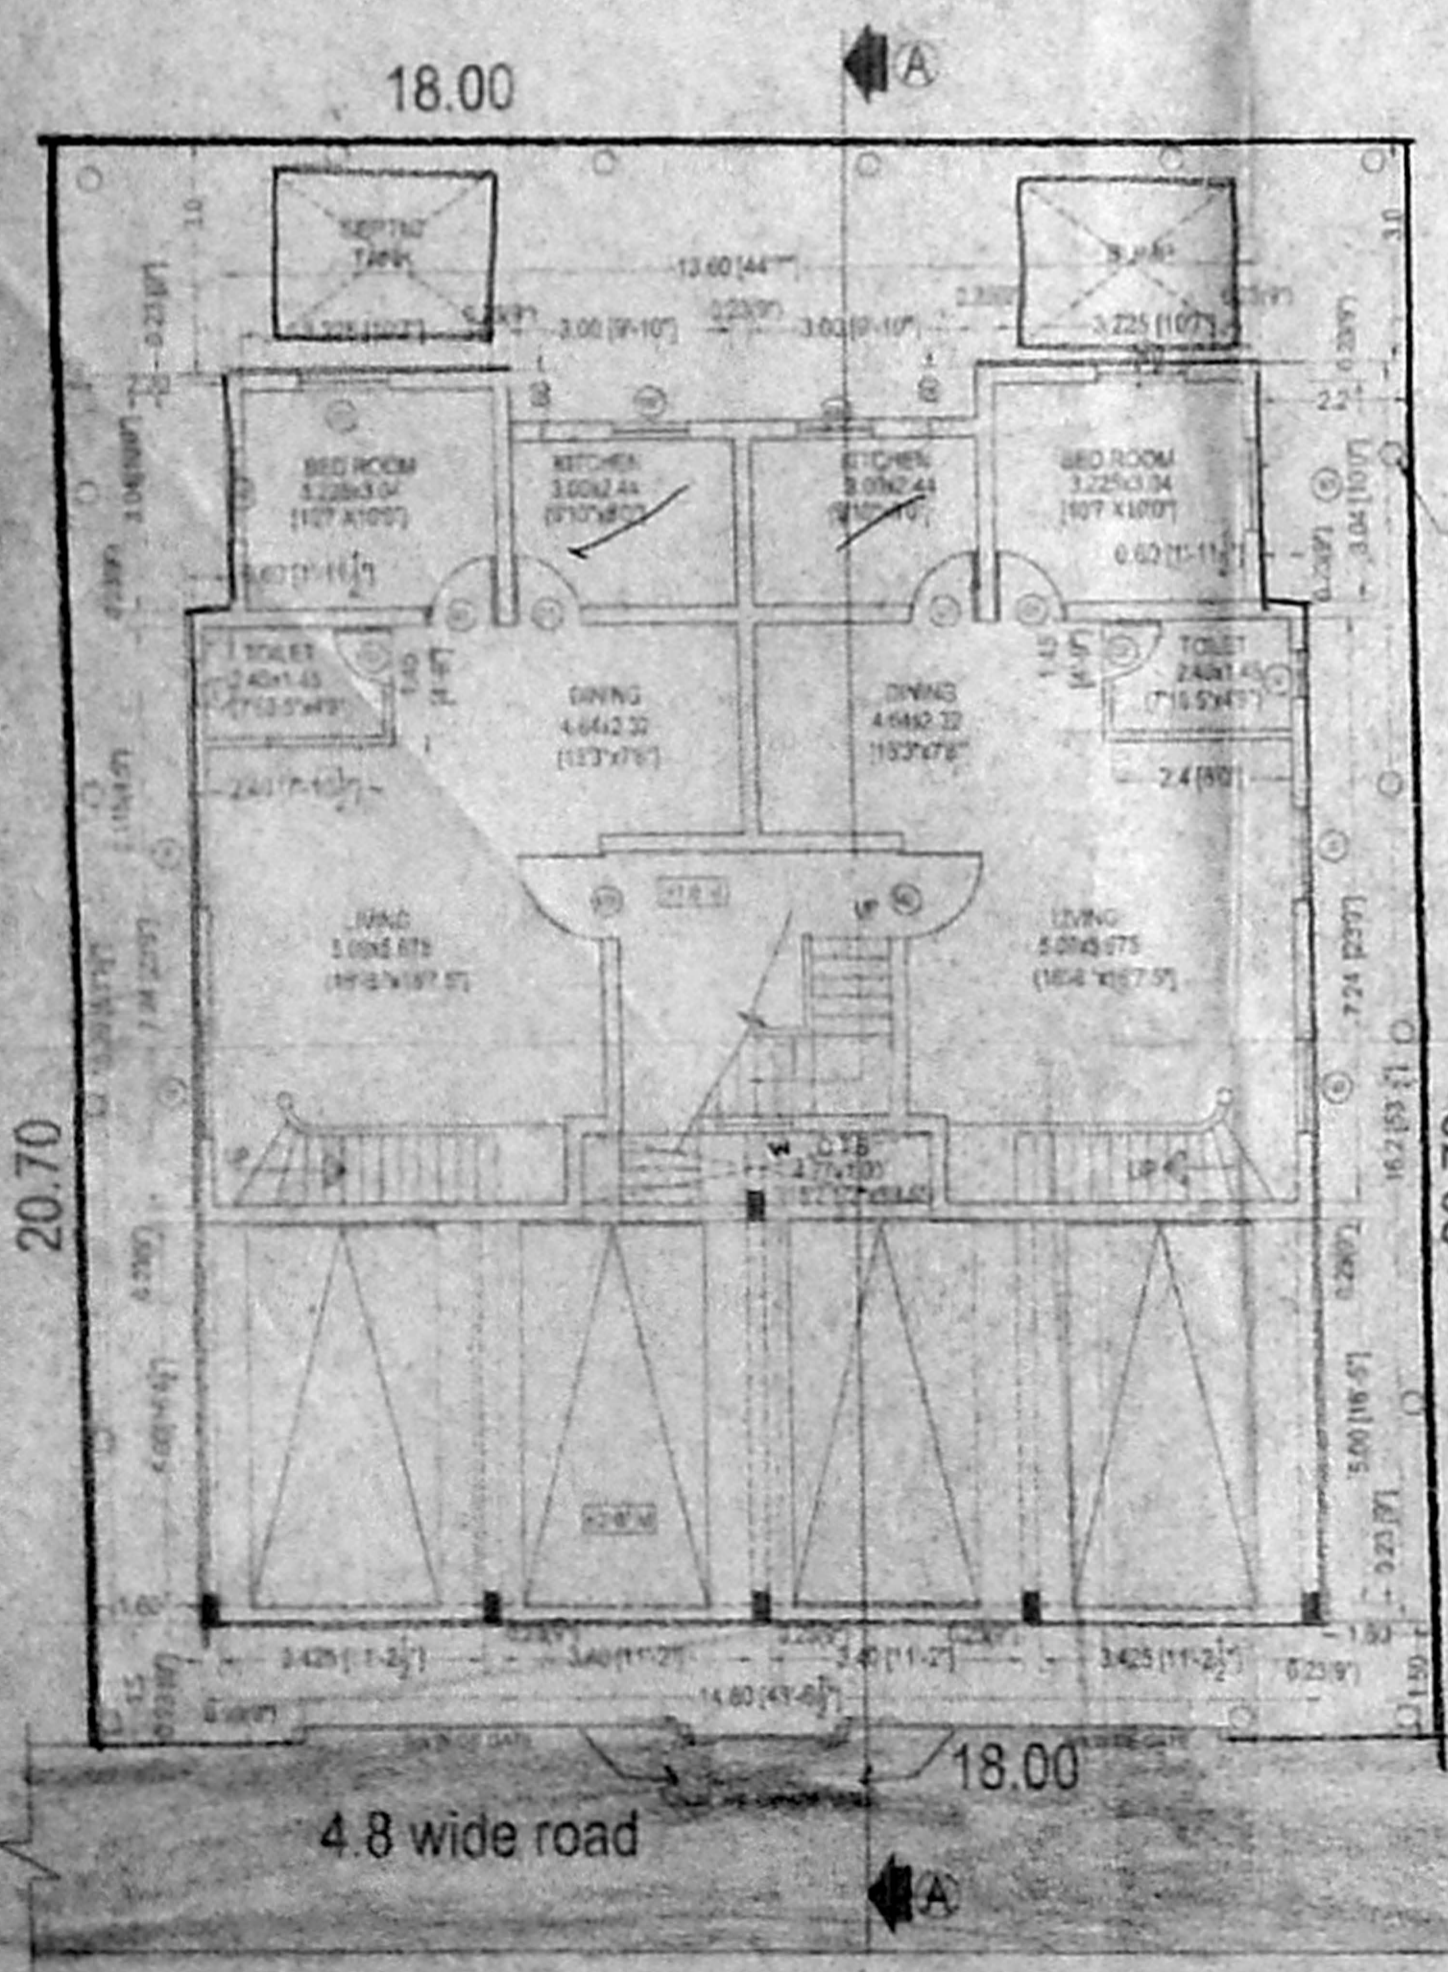


SITE CUM STILT AND GROUND FLOOR PLAN
SCALE 1:100 [IN METERS]

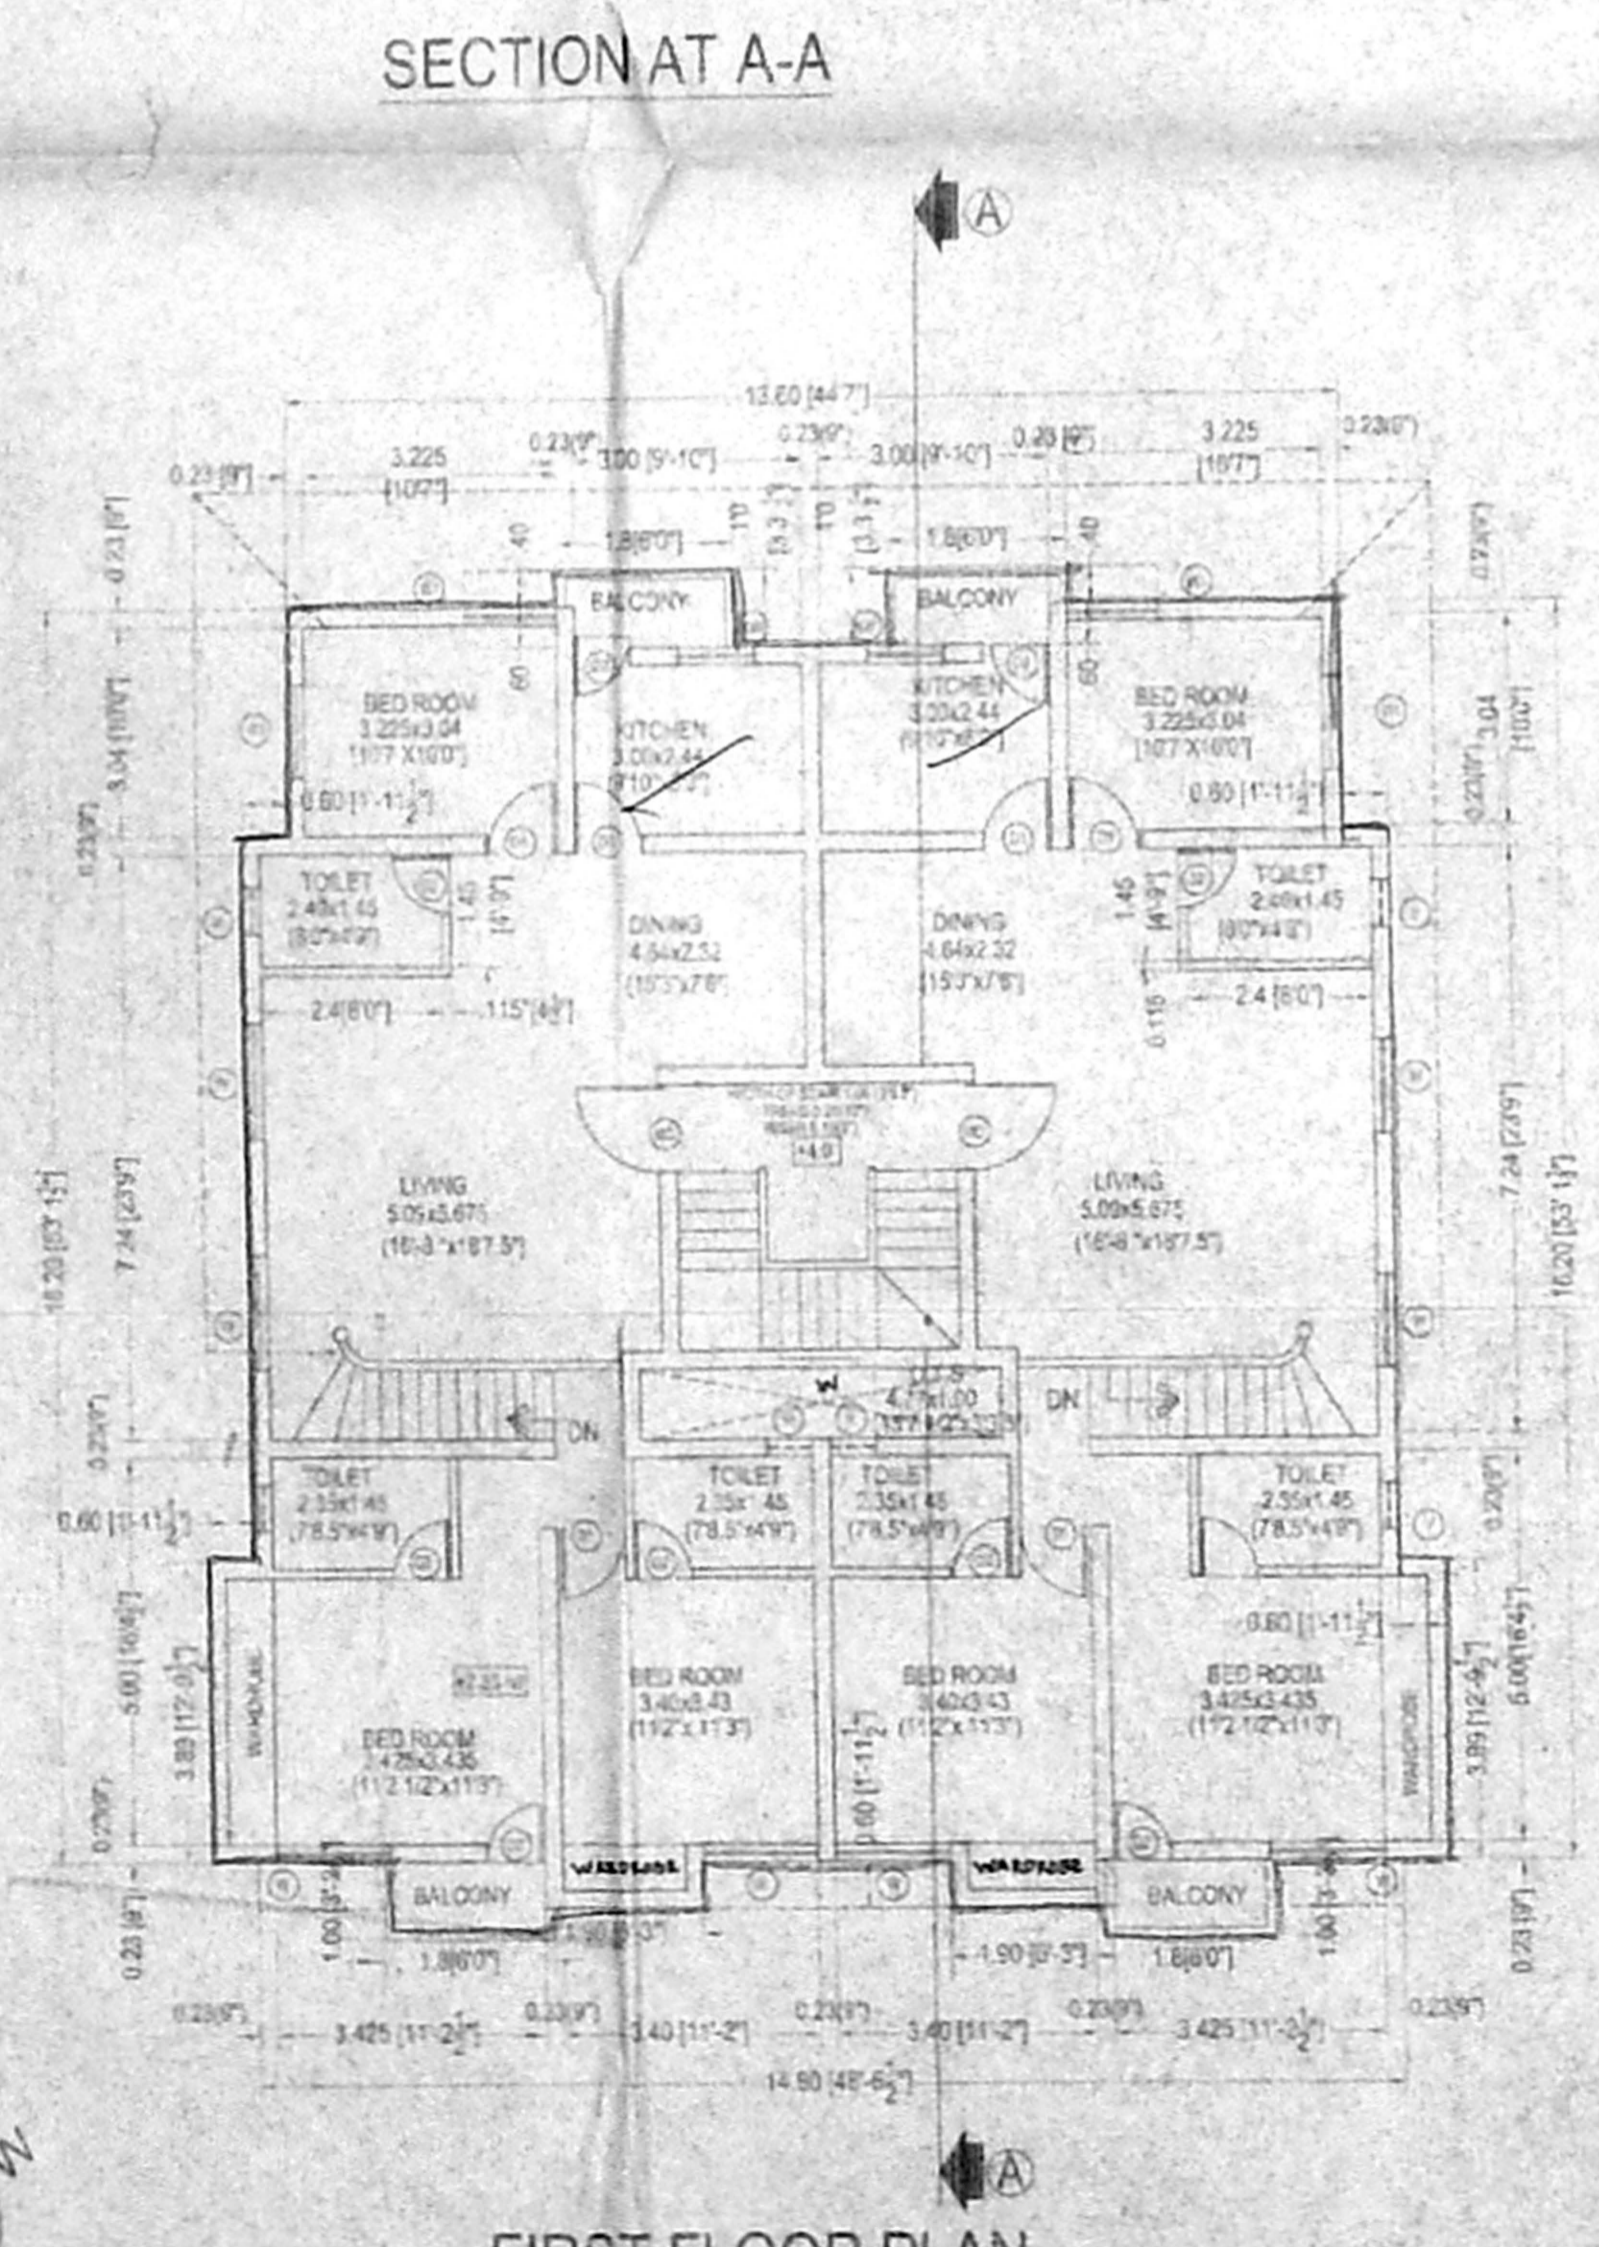


FIRST FLOOR PLAN

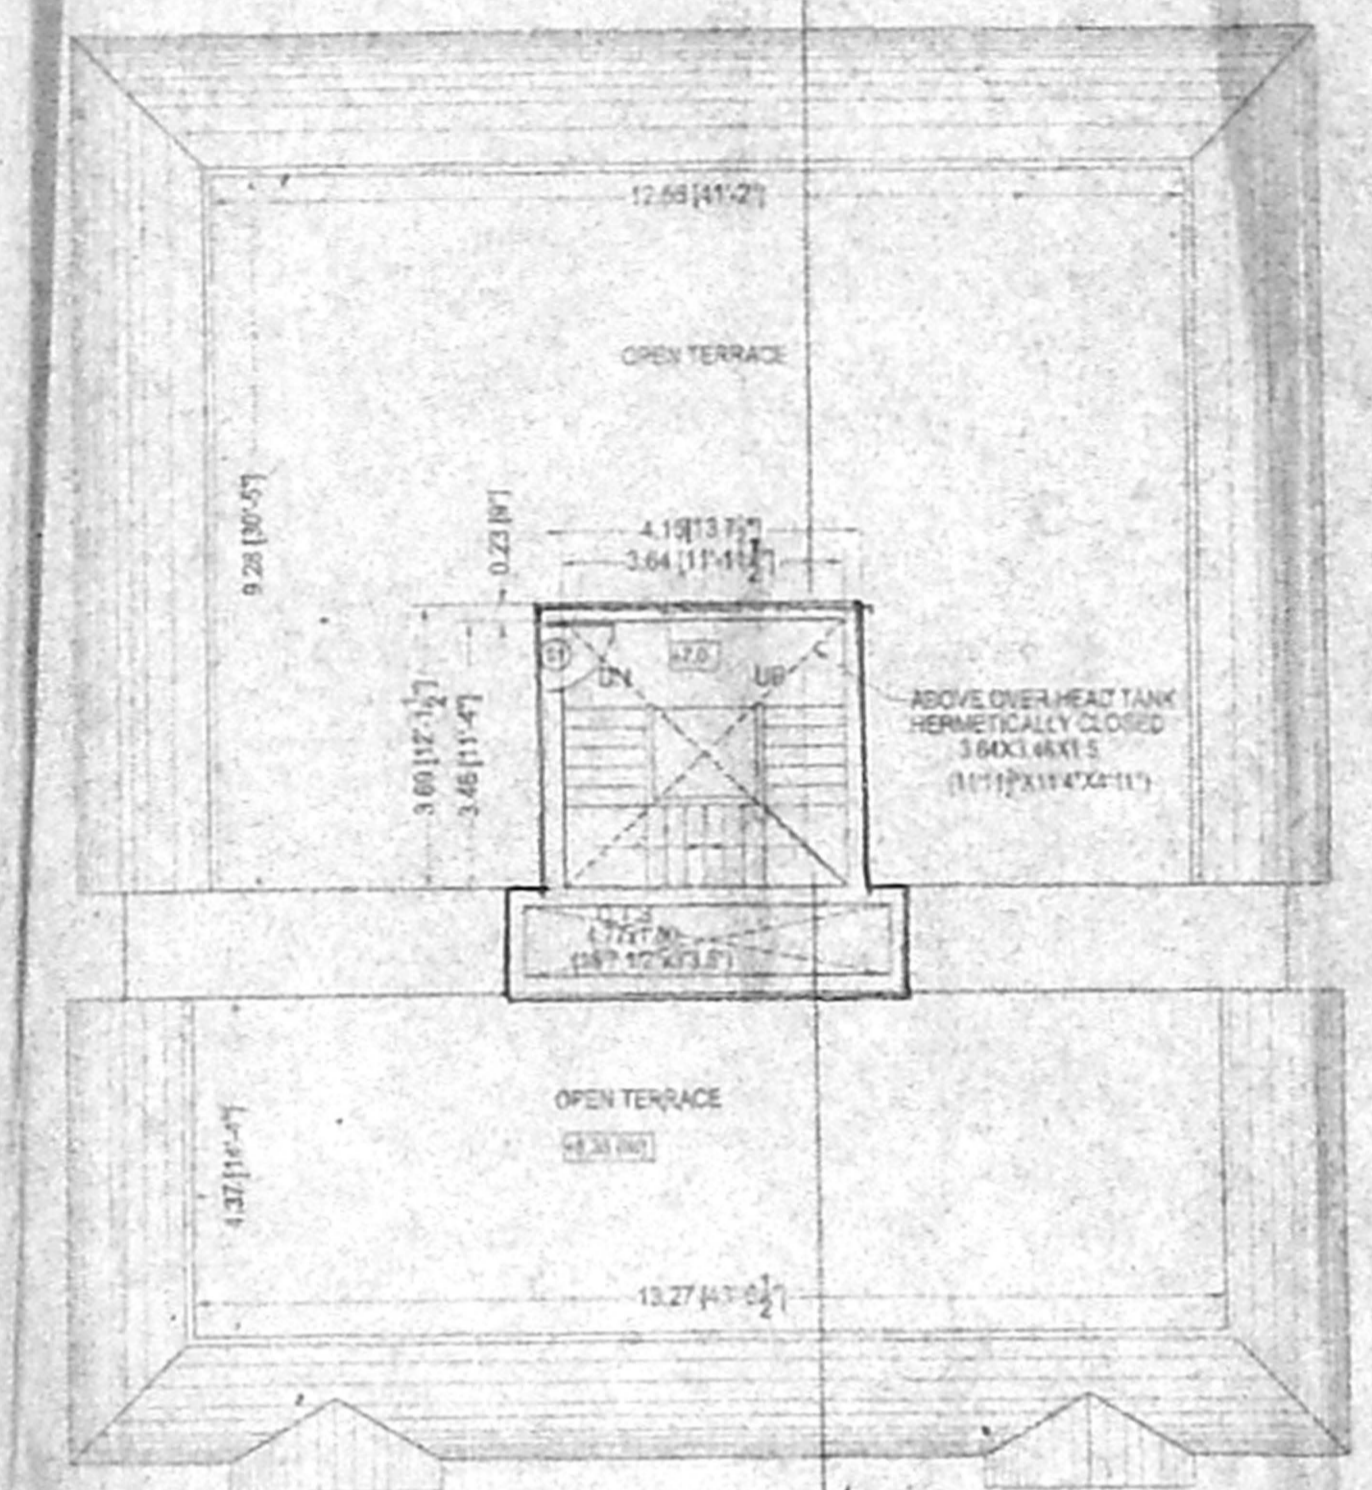

TERRACE FLOOR PLAN

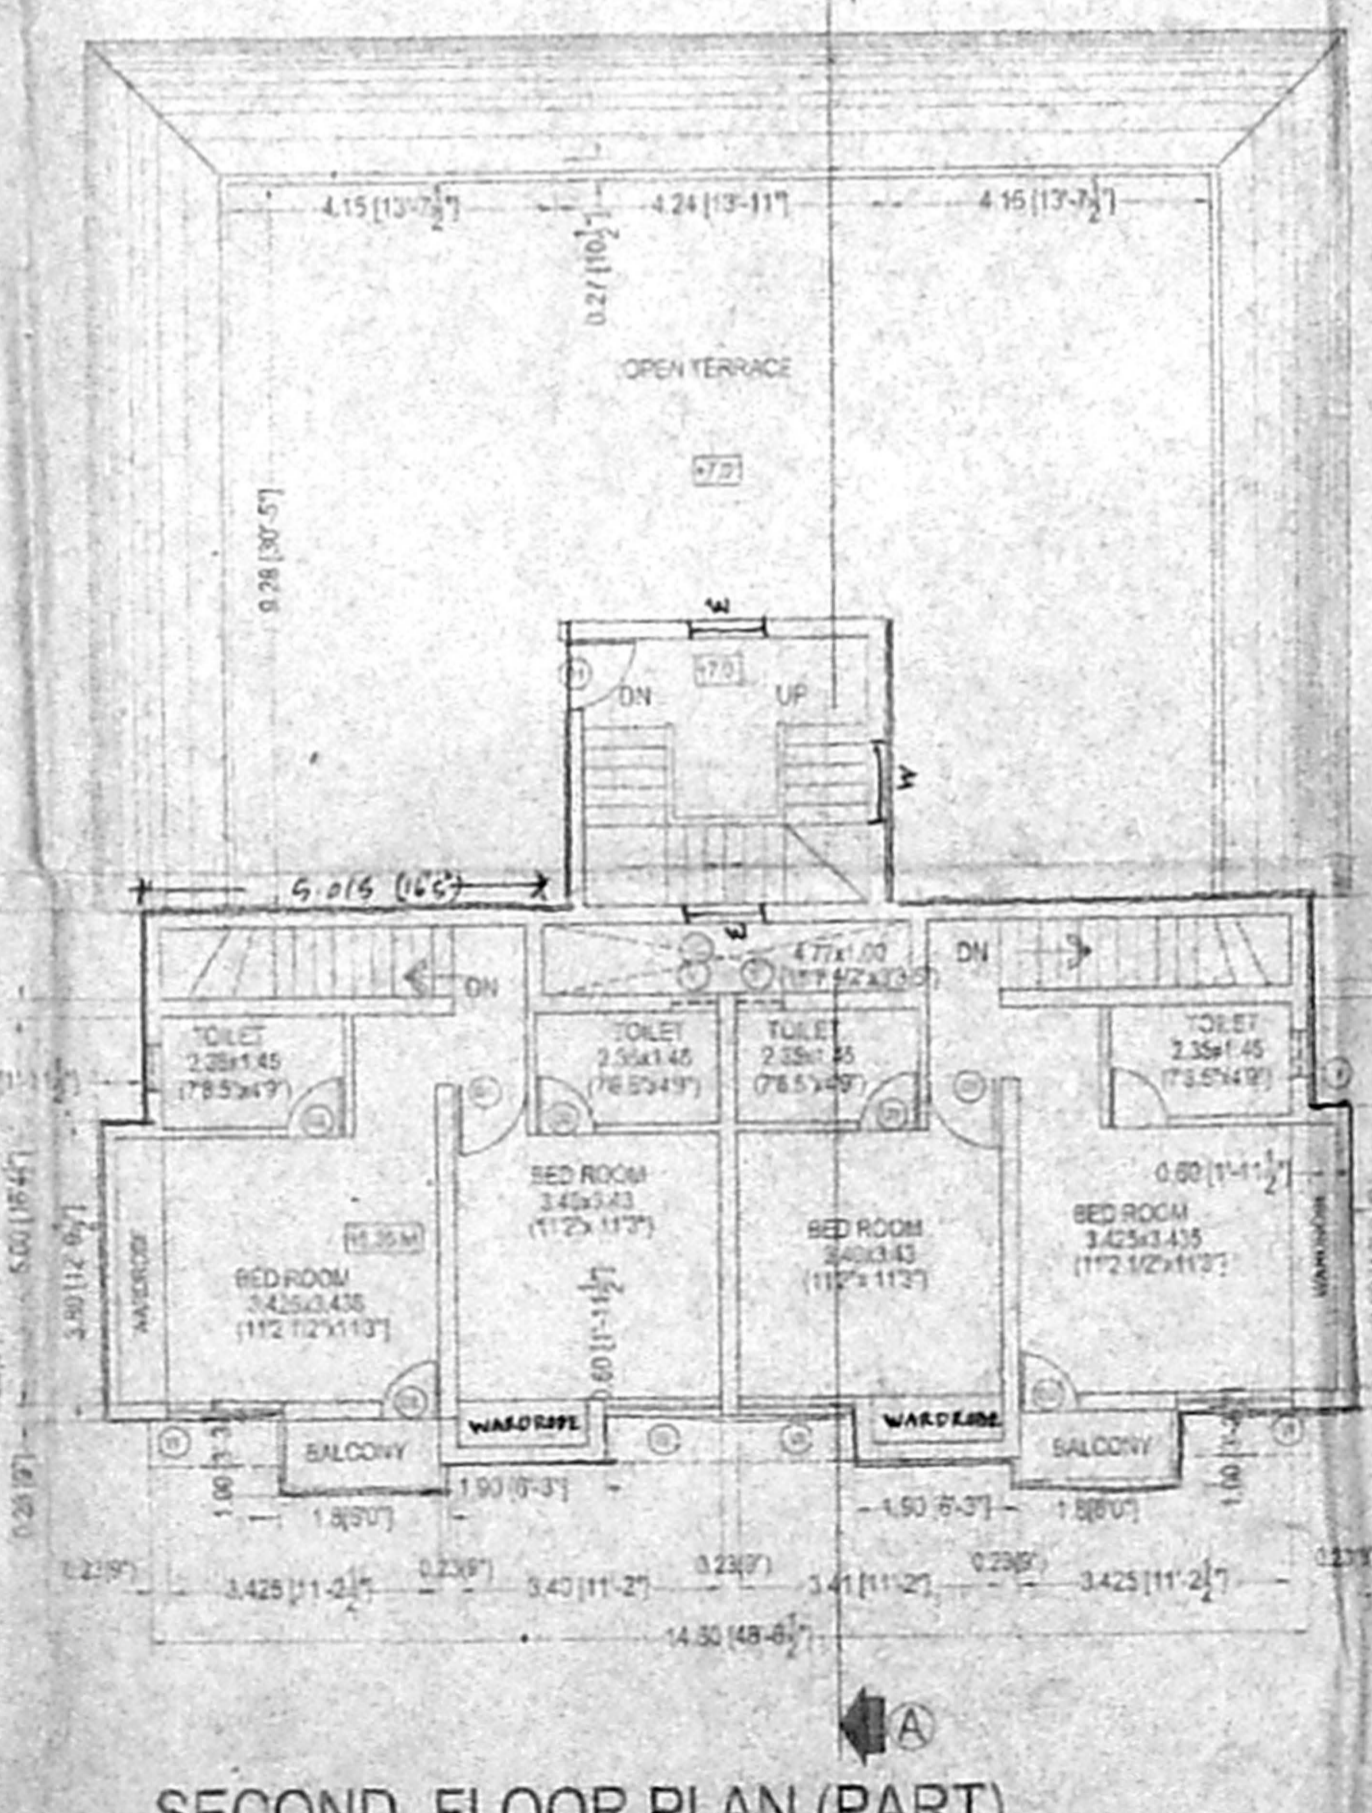

SECOND FLOOR PLAN (PART)

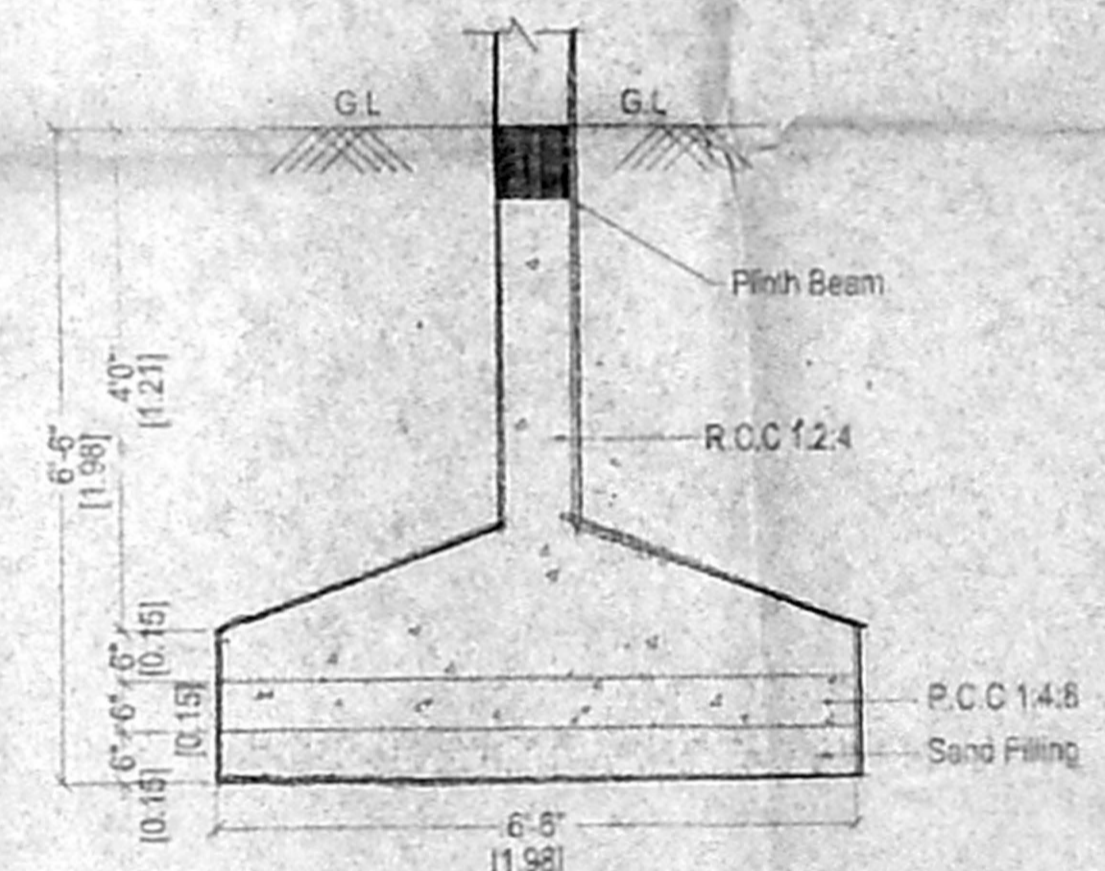

R.C.C. COLUMN DETAIL

PLAN SHOWING THE PROPOSED RESIDENTIAL BUILDING AT KOTTIVAKKAM VILLAGE, ST. THOMAS MALAI PANCHAYAT UNION PLOT NO.6, T.S.NO 296 /5 & 296 /2,

P.P.D NO. 26 LO 2005

AREA STATEMENT	
PLOT EXTENT	372.7 4604.11
GROUND FLOOR	27.32 244.1
FIRST FLOOR	24.48 208.22
SECOND FLOOR	104.16 1121.4
TOTAL FLOOR COVERAGE	573.61 6171.6
F.S.I AREA	483.71 5245.86
F.S.I ACQUIRED	1.24

REFERENCE	SCHEDULE OF JOINERY
FOUNDATION	M.D. MAIN DOOR 3.50x7.00 1.00x2.00
ROOF STRUCTURE	D1. DOOR 2.00x7.00 0.70x2.00
WEATHERING	D2. WINDOW 2.00x4.00 0.70x1.50
DOOR	D3. WINDOW 1.50x4.00 0.70x1.50
WINDOW	D4. WINDOW 1.50x4.00 0.70x1.50
VENTILATOR	D5. WINDOW 1.50x4.00 0.70x1.50

LICENSED SURVEYOR
N.A. JAYARAMAN
100.7 x 60.6
OWNER
C. Chandy