



OFFICE COPY


69 x 80

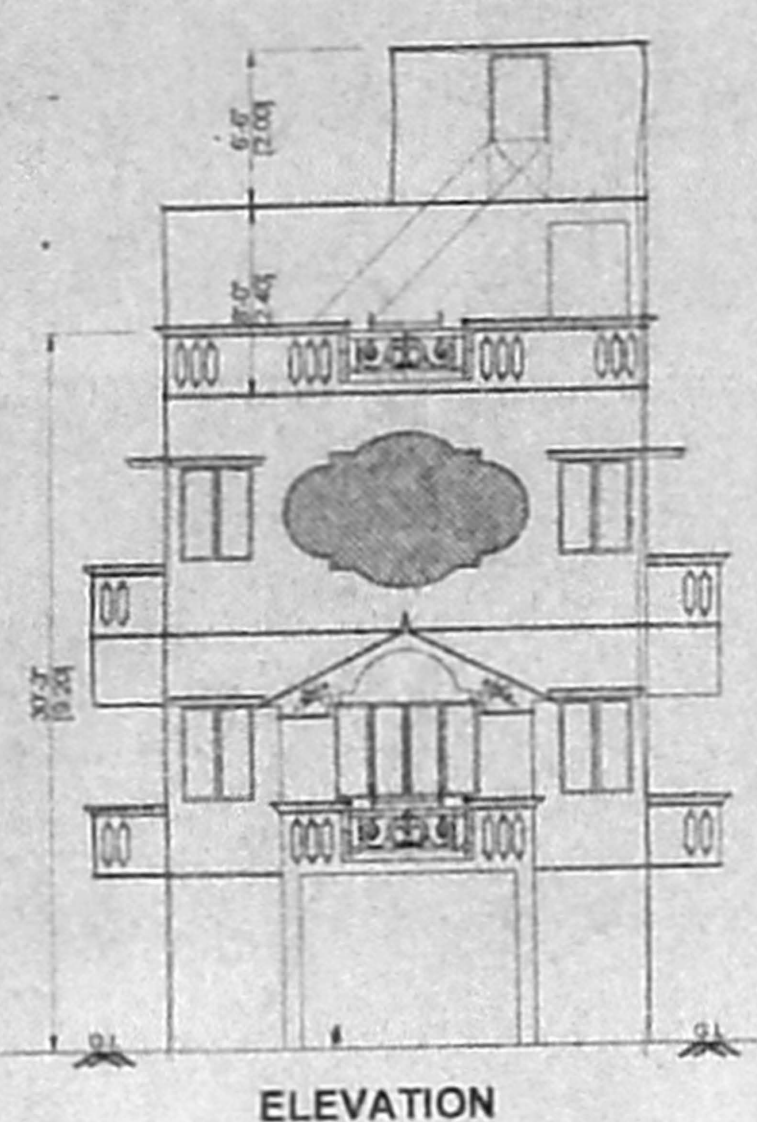


ELEVATION

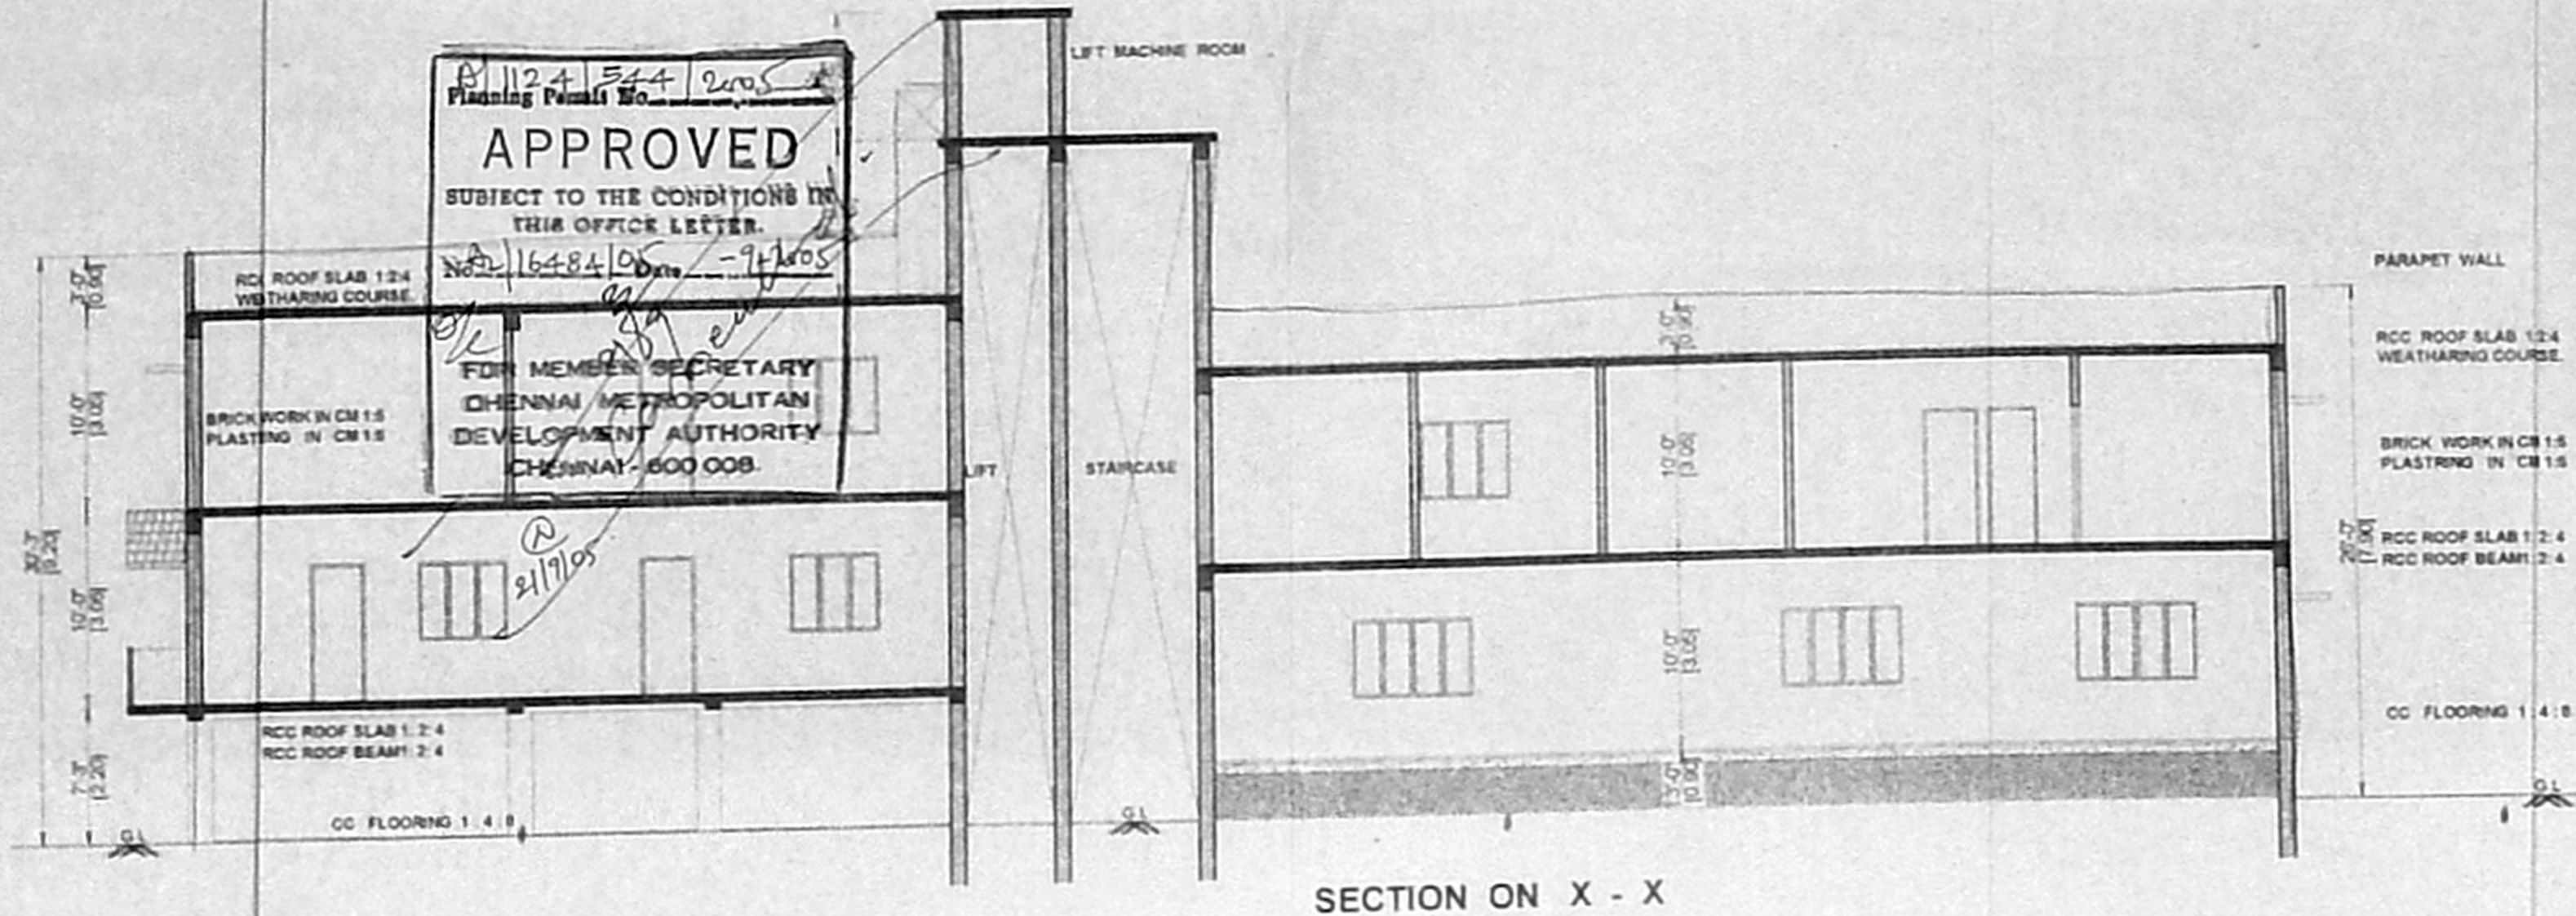


SECTION ON X - X

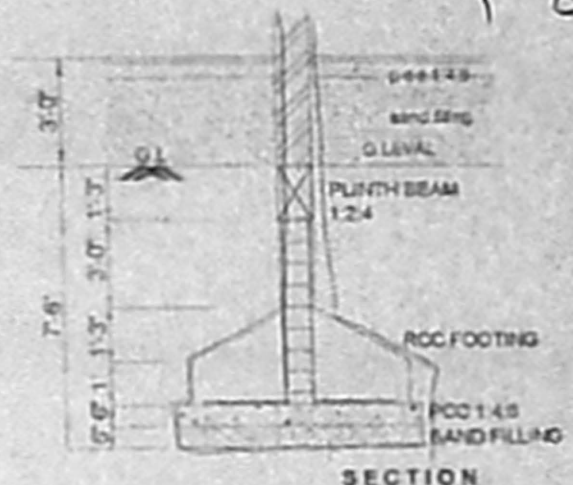


FOUNDATION DETAILS
SCALE 1:50

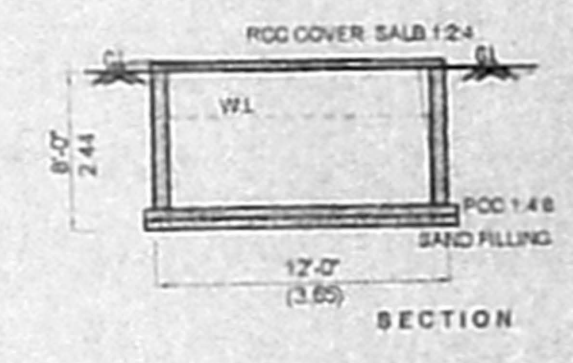


SUMP DETAILS

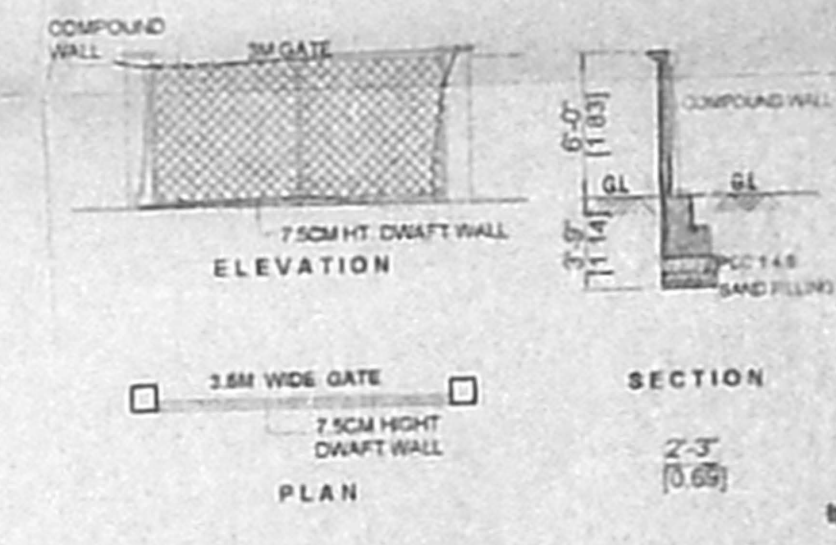


COMPOUND WALL DETAILS

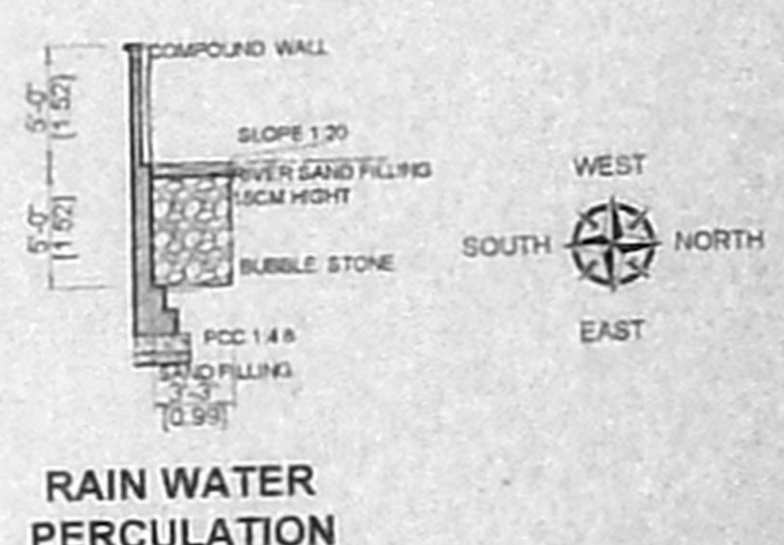


RAIN WATER PERCOLATION

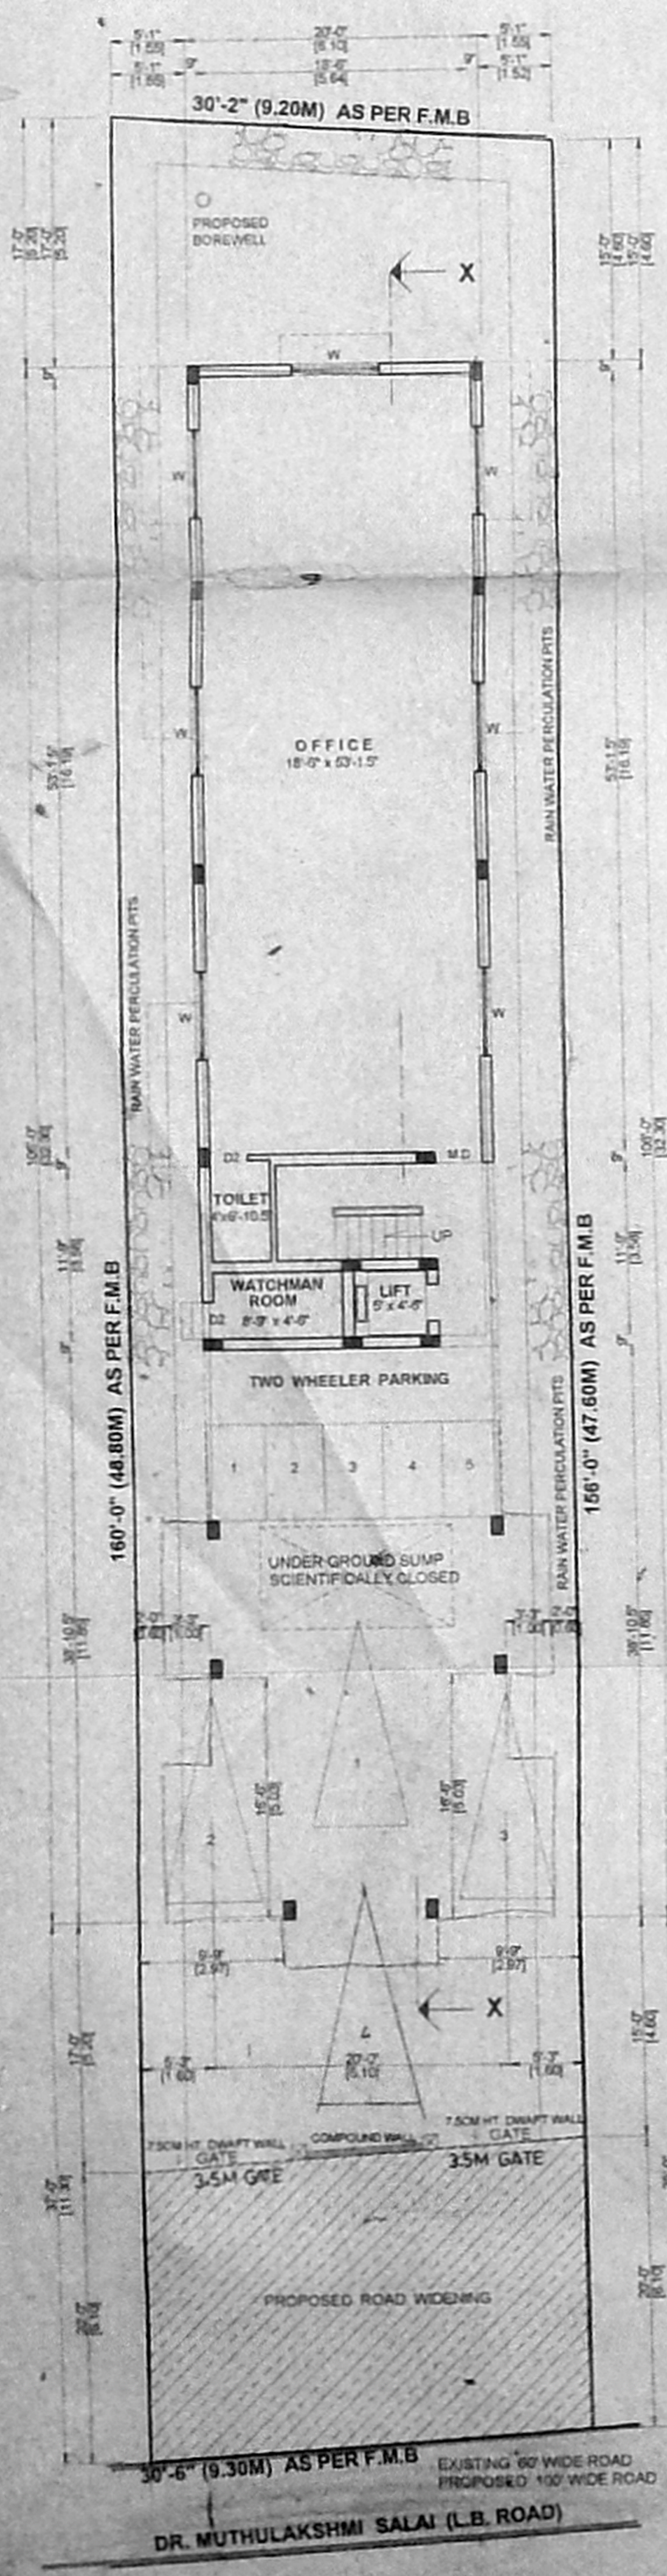


SITE / STILT & PART OF GROUND FLOOR PLAN

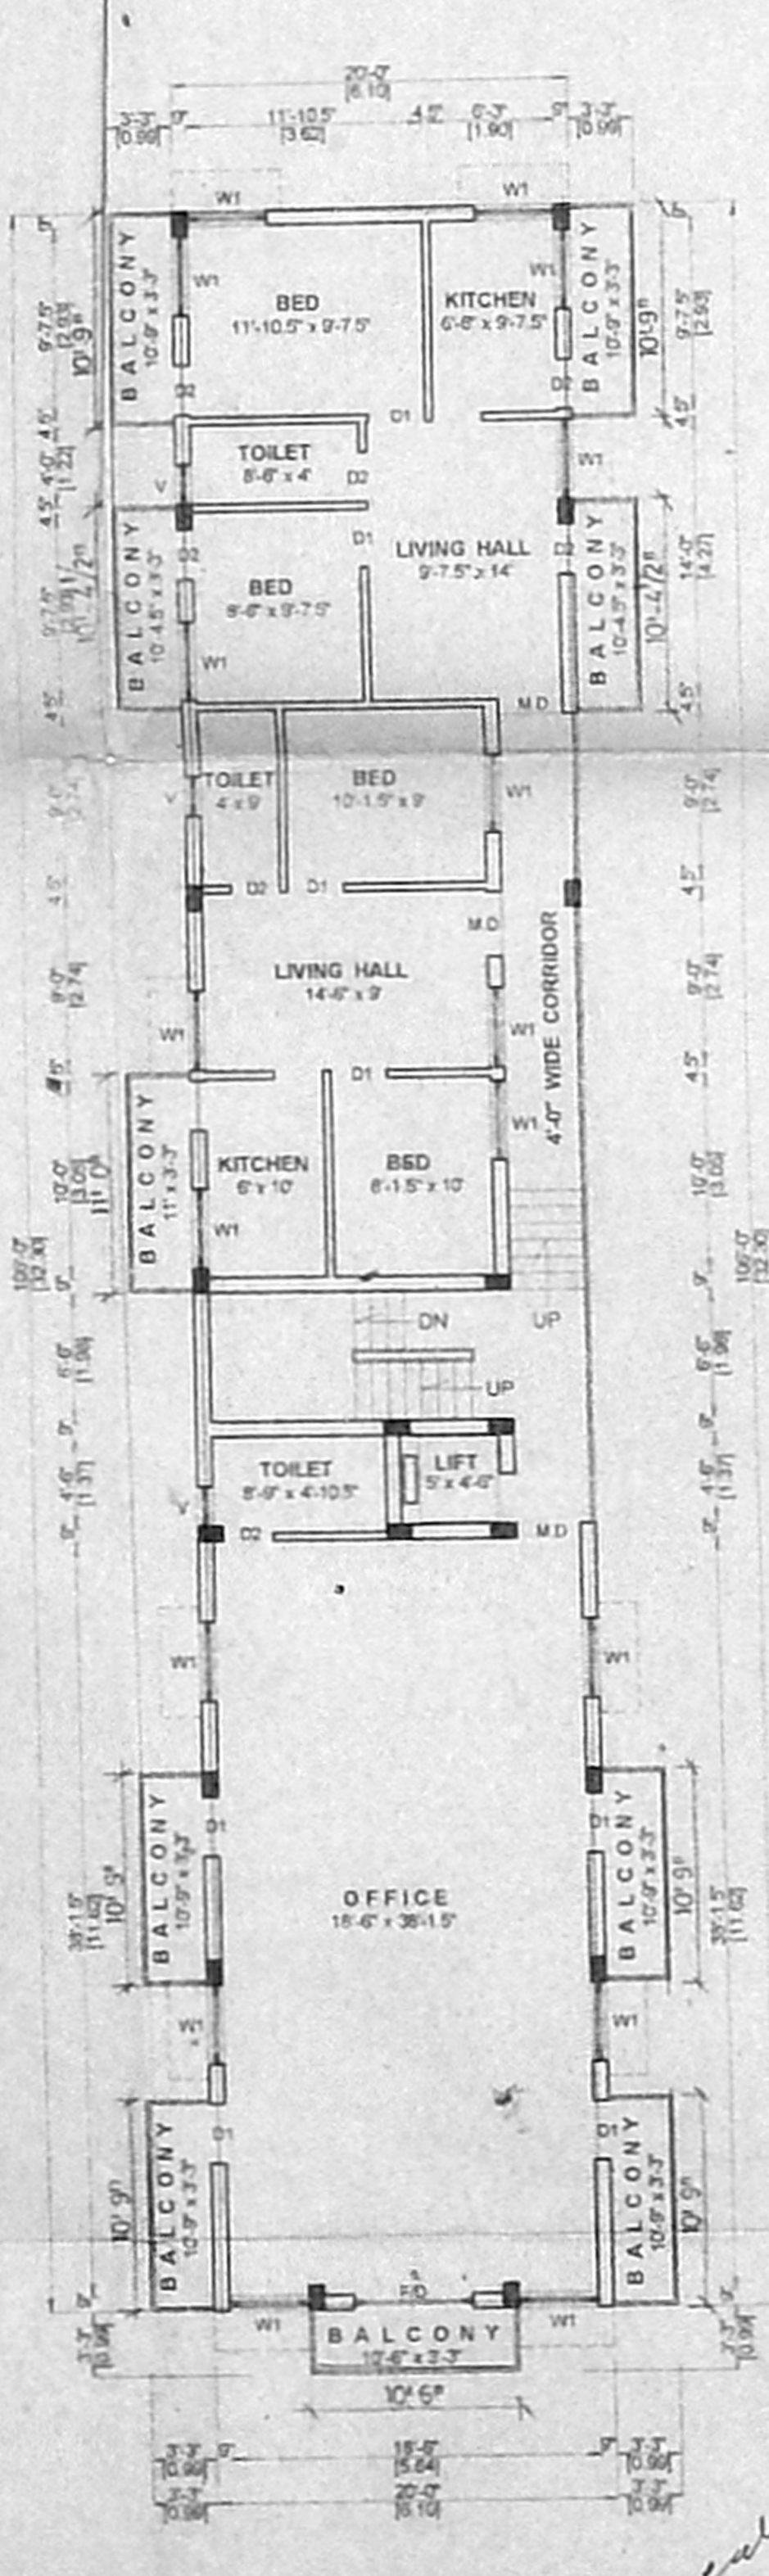

FIRST FLOOR PLAN

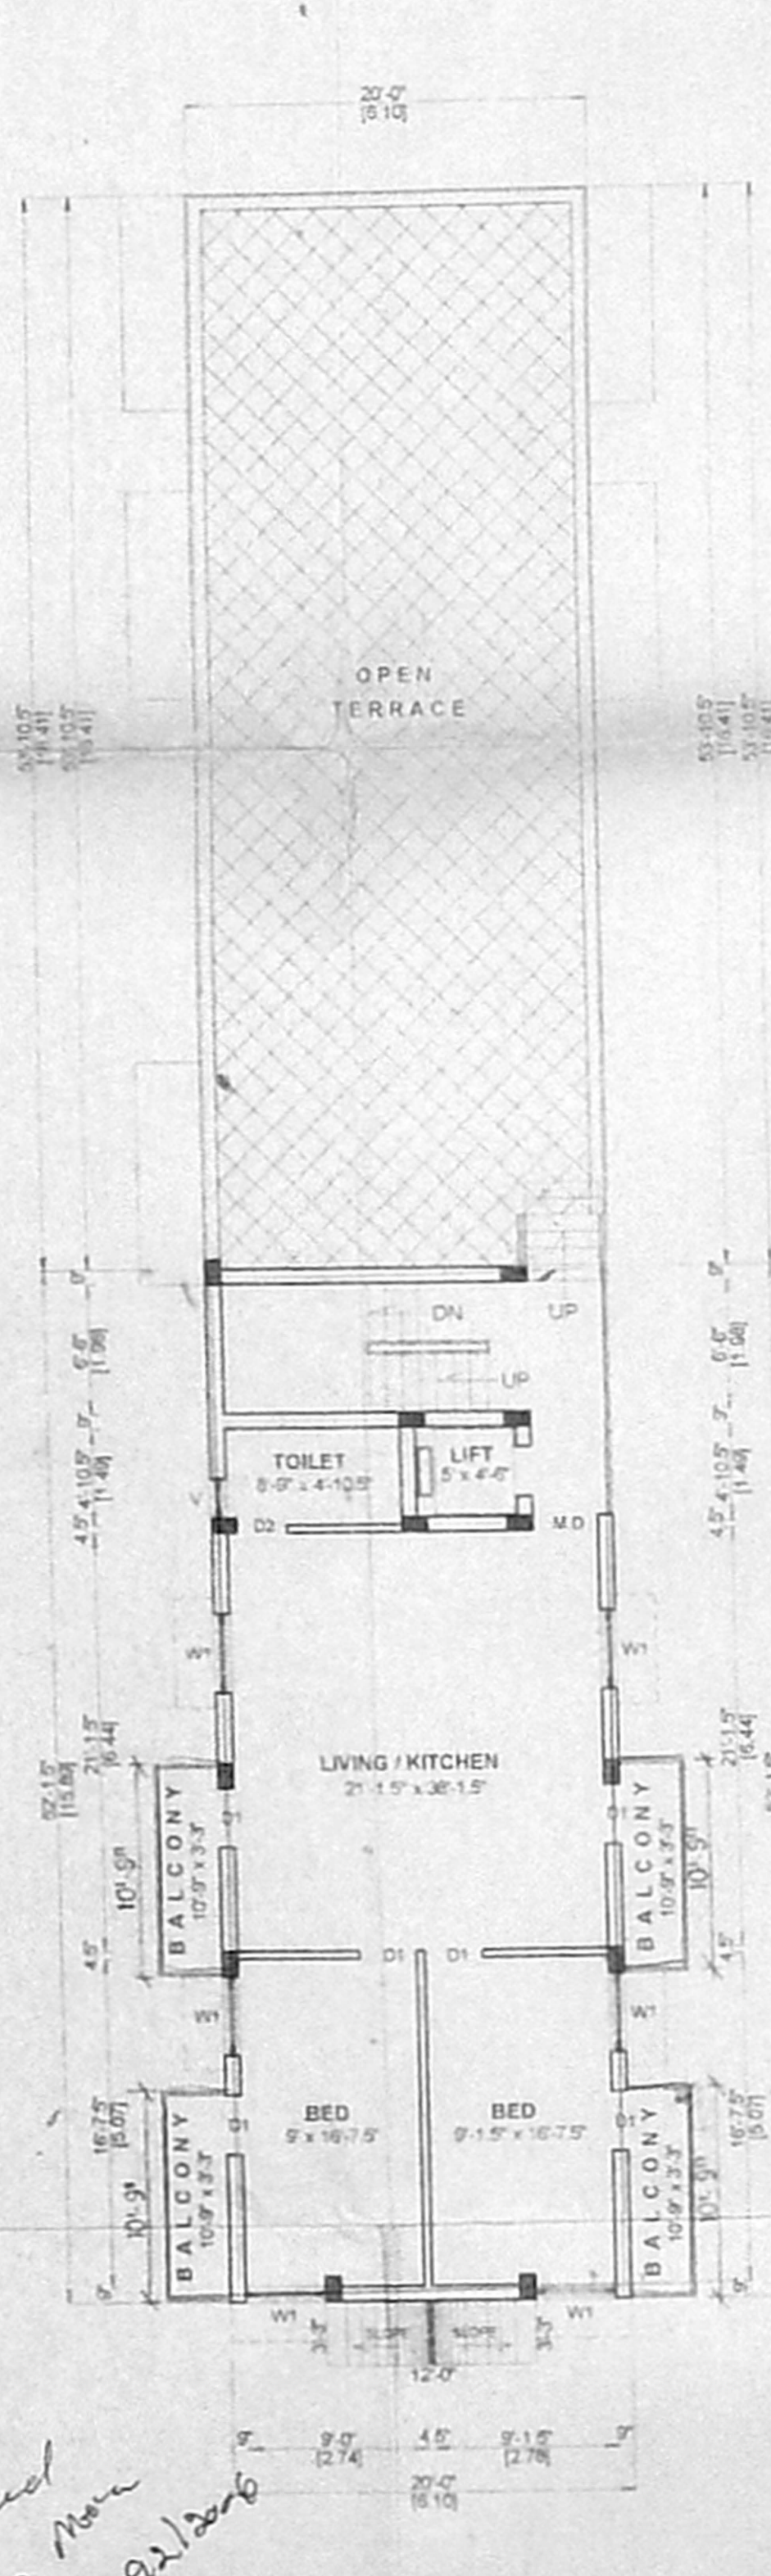


SECOND FLOOR PLAN

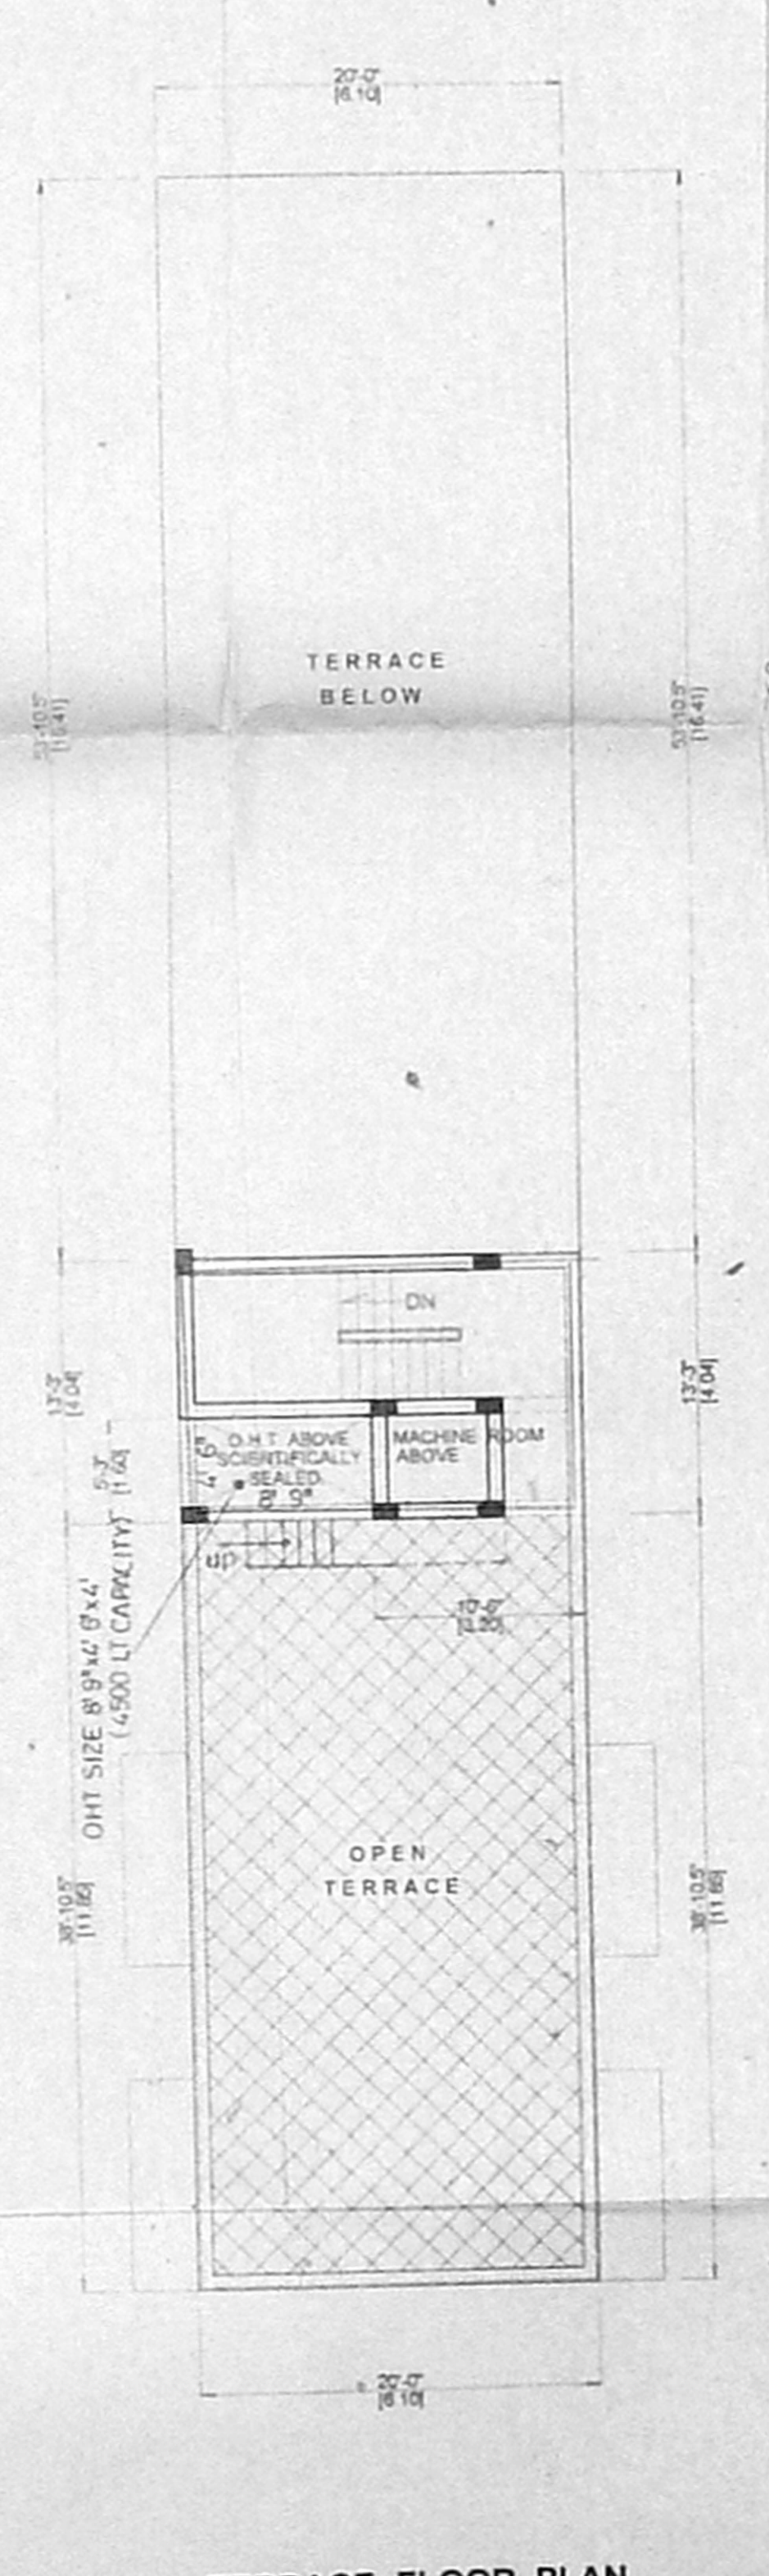

TERRACE FLOOR PLAN

PLAN SHOWING THE PROPOSED CONSTRUCTION OF OFFICE AND RESIDENTIAL BUILDING IN DOOR NO. 100, DR. MUTHULAKSHMI ROAD, (L.B. ROAD), ADYAR, CHENNAI - 600 020, T.S. NO. 26, BLOCK NO. 16, OF PALLIPPATTU VILLAGE.

SCHEDULE OF JOINERY		AREA STATEMENT		SQ.FT	SQ.M
D	DOOR	3'-3" x 7'-0"	(1.00 x 2.13)		
D1	DOOR	3'-0" x 7'-0"	(0.91 x 2.13)		
D2	DOOR	2'-8" x 7'-0"	(0.78 x 2.13)		
W	WINDOW	6'-0" x 4'-0"	(1.82 x 1.22)		
W1	WINDOW	4'-0" x 4'-0"	(1.22 x 1.22)		
W2	FRENCH WINDOW	6'-0" x 7'-0"	(1.82 x 2.13)		
V	VENTILATOR	2'-0" x 2'-0"	(0.61 x 0.61)		
PLOT EXTENT (AS PER PATTA)				4800.00	440.09
STILT & PART OF GROUND FLOOR AREA				2120.00	197.02
FIRST FLOOR AREA				2467.00	229.27
SECOND FLOOR AREA				1182.00	109.89
HEAD ROOM & MACHINE ROOM AREA				215.00	19.98
TOTAL AREA				5789.00	536.18
PLOT COVERAGE - 51.39%					
F.S.I - 1.201					

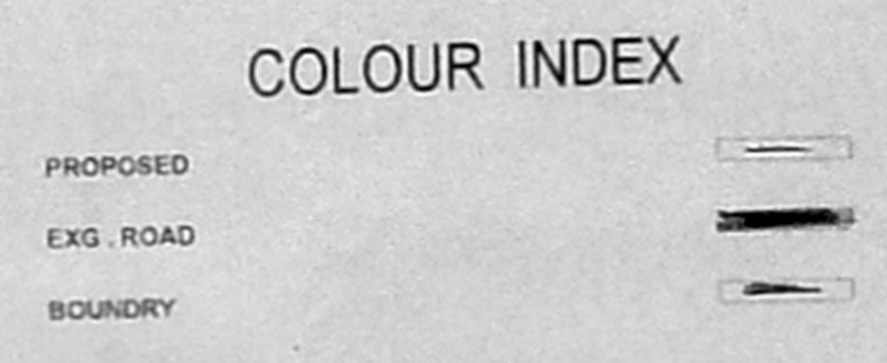

COLOUR INDEX

OWNER / POWER HOLDER

SCALE 1" = 8'-0" (OR) 1:100

S. Nampam
G. N. RAYANARAJU, R.E., I.E.E.
CIVIL ENGINEER
LICENSED SURVEYOR
Registration No. 42553
Cooperation of Chennai
15-1, Thinnaiyalar Street
Kottur, Chennai - 600 020.
Phone: 442-1938

LICENSED SURVEYOR

*Cancelled
with this
No. 100 Dr. Muthulakshmi
Dr. 22-5-2002
D.P.
21/1/2002*