



Gate & Compound wall Detail

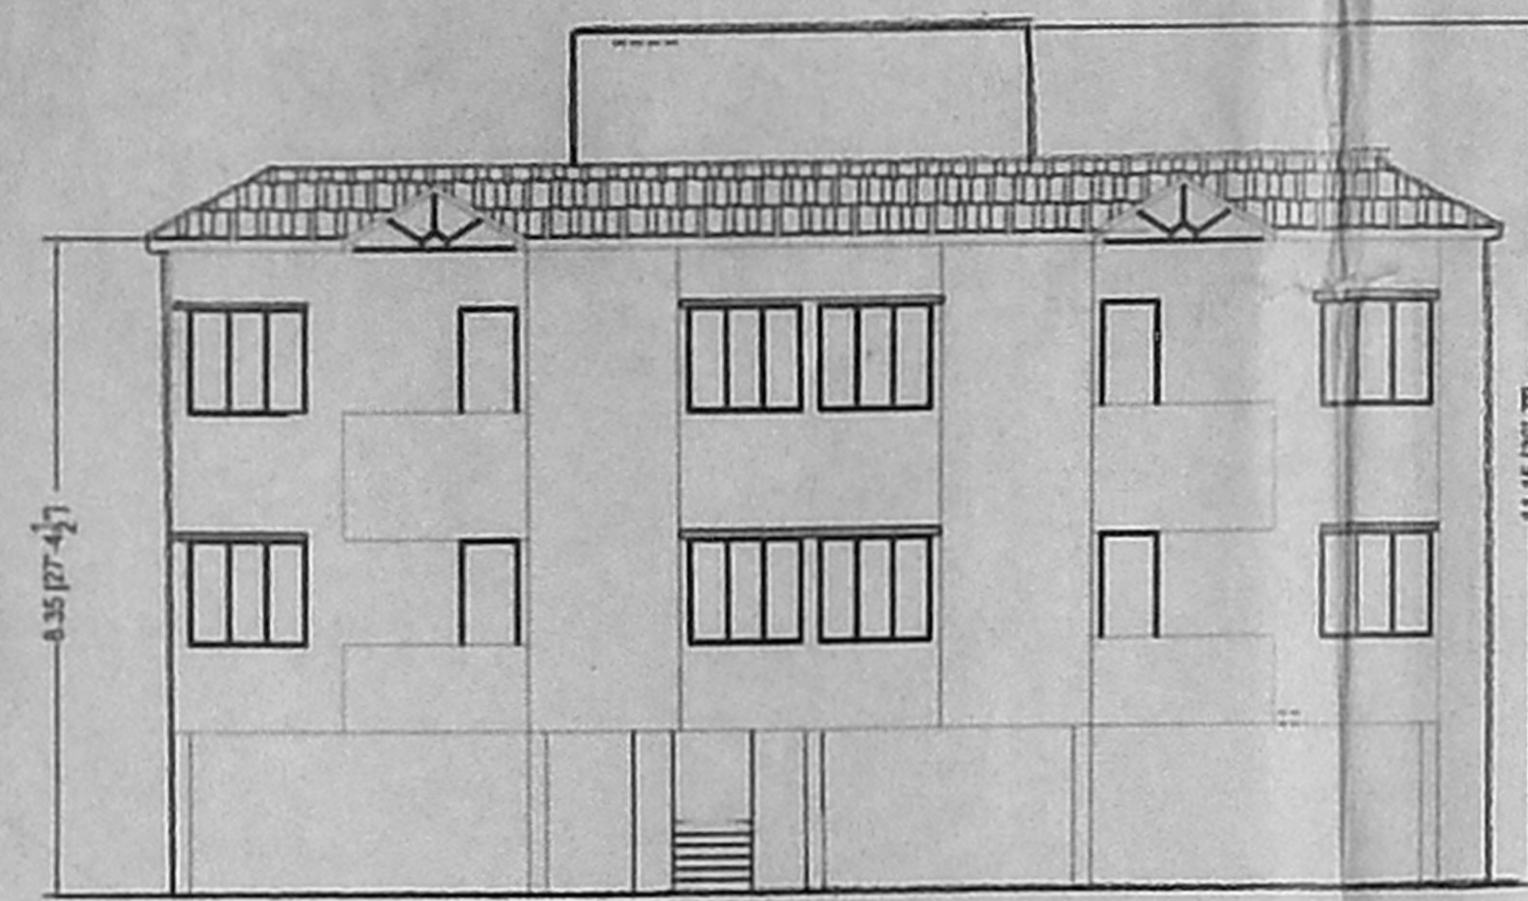


FRONT ELEVATION


OFFICE COPY

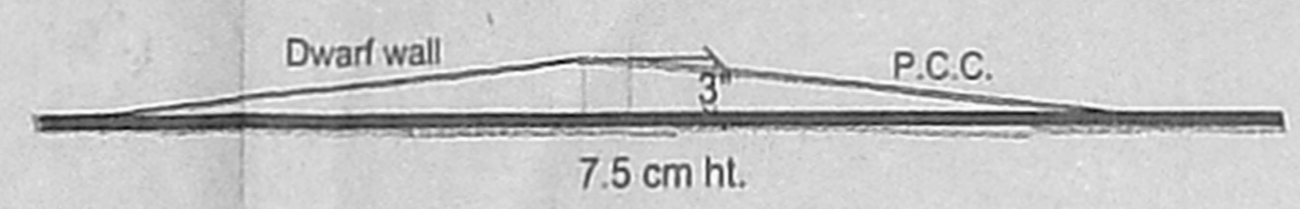


Cross-Section of Dwarf Wall

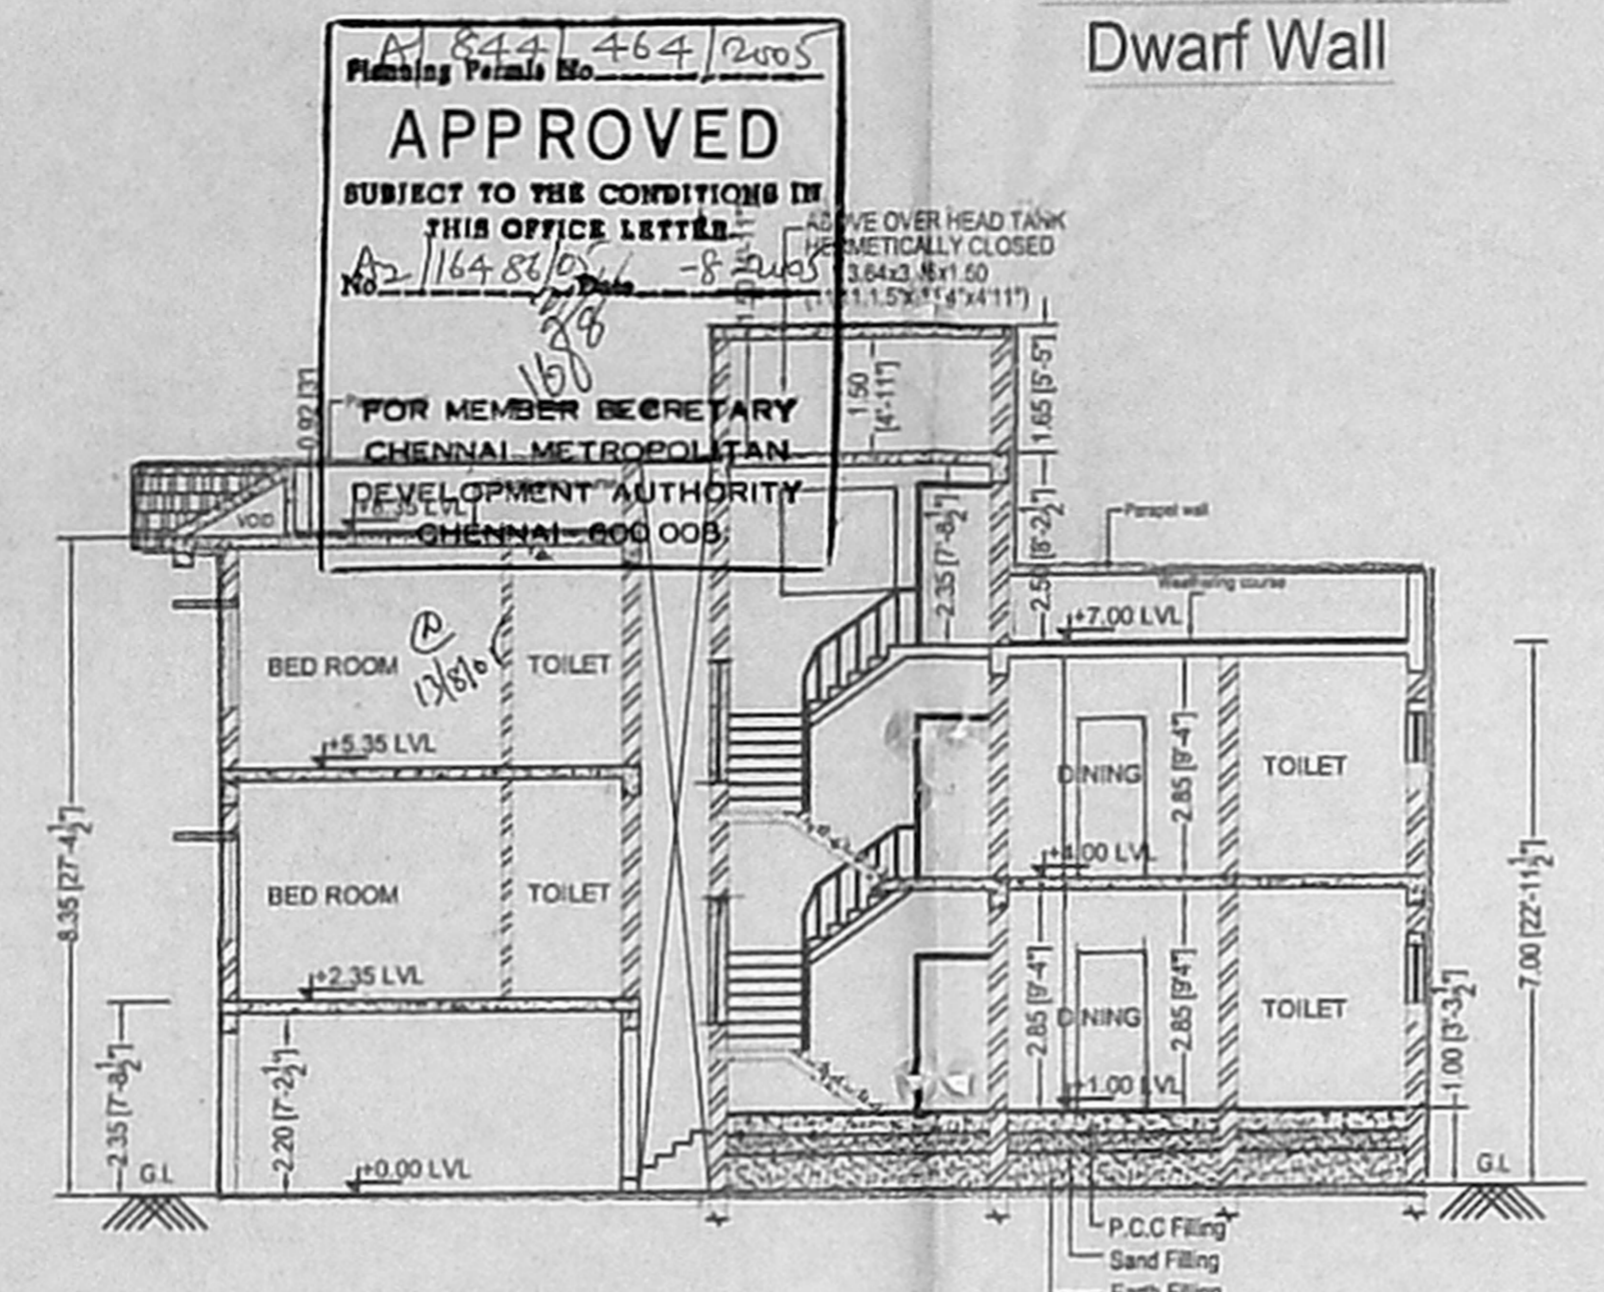


SECTION AT A-A

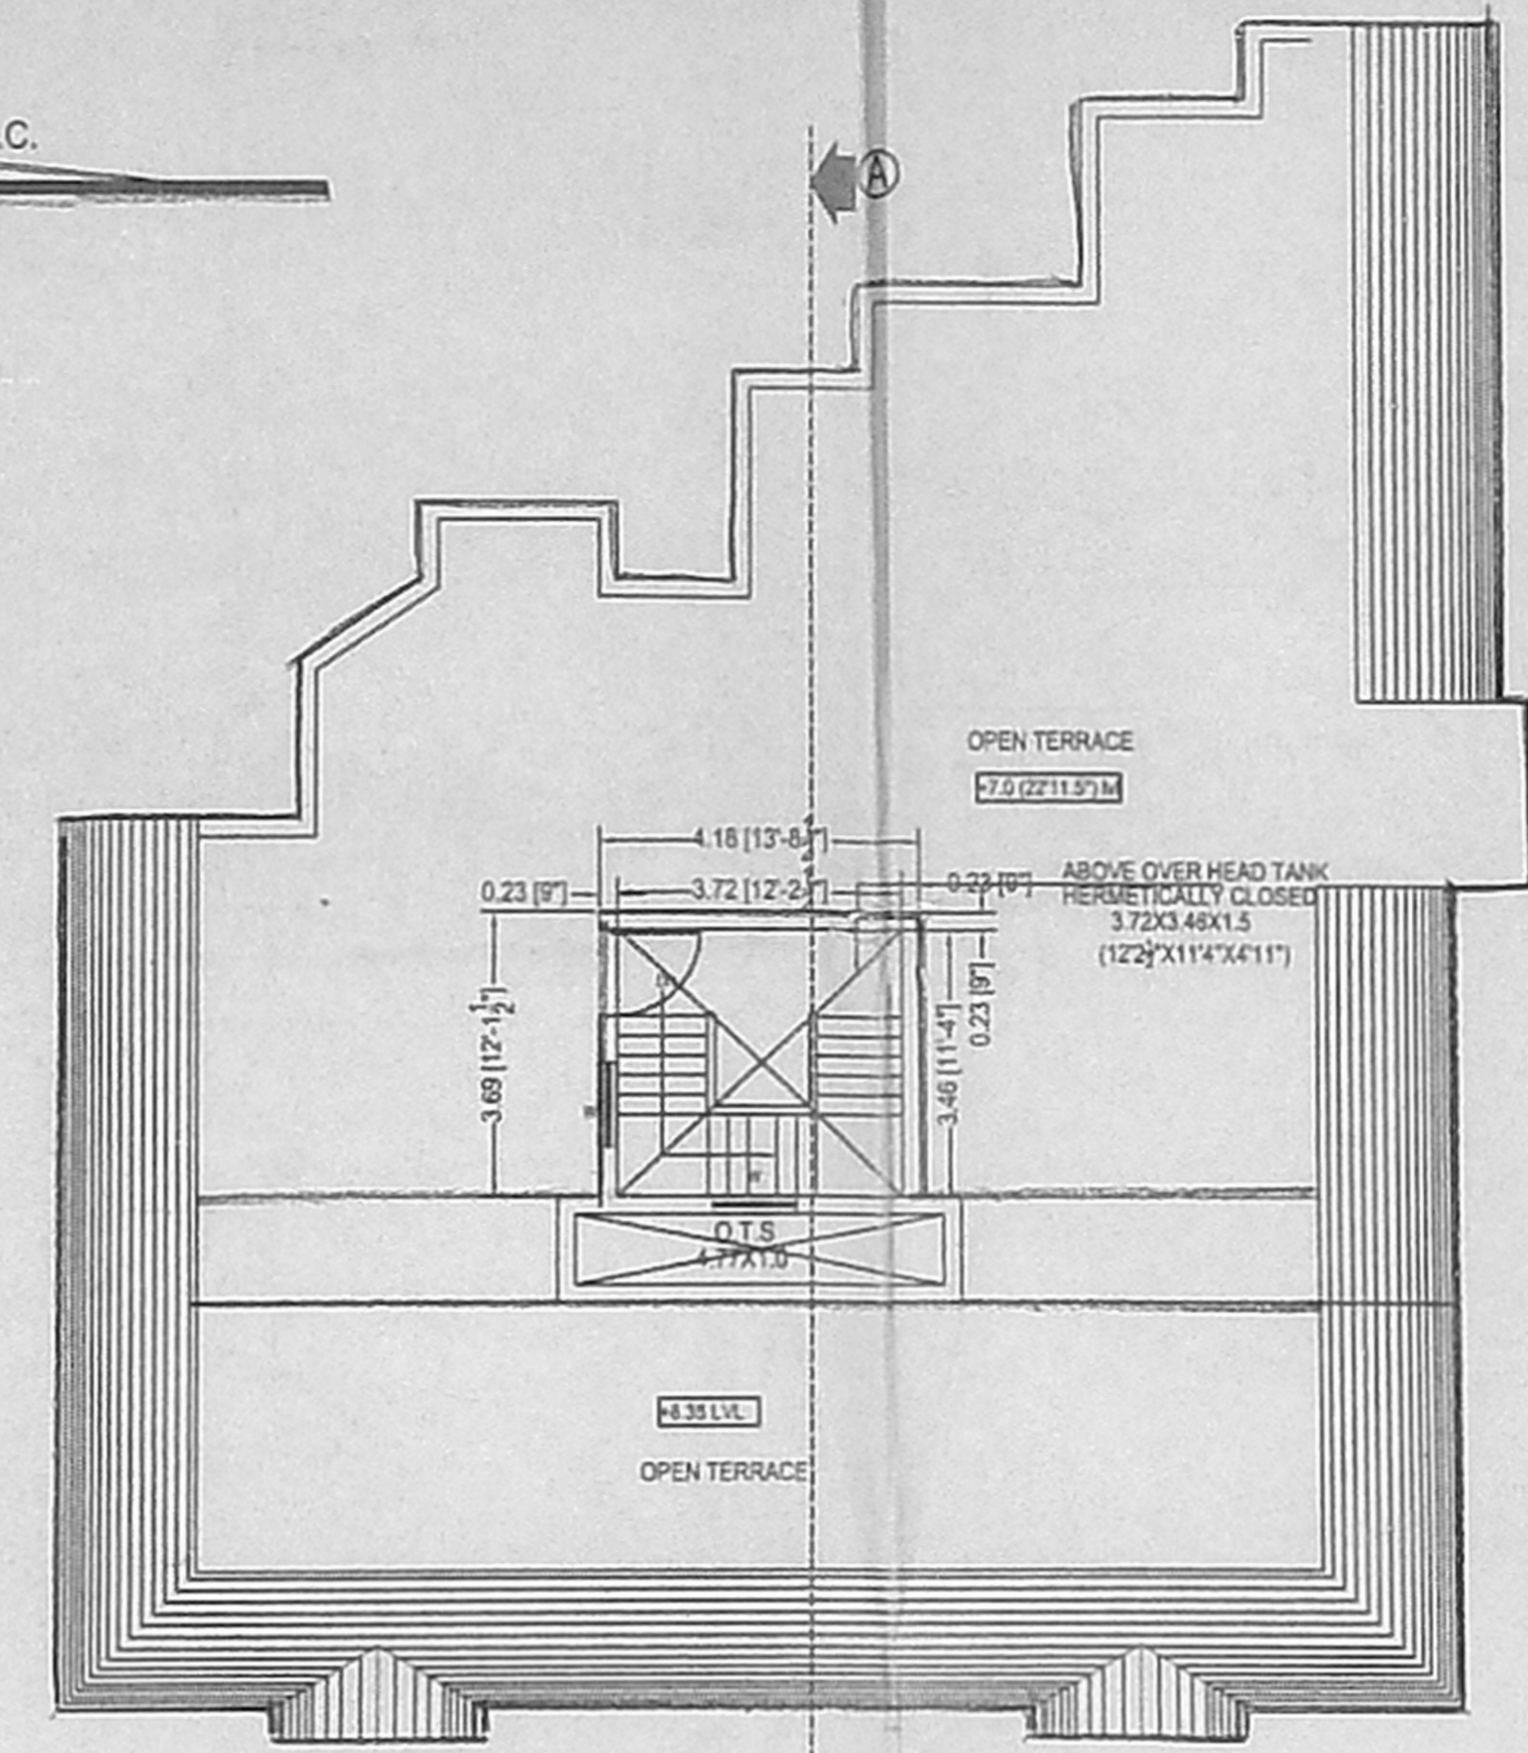


TERRACE FLOOR PLAN

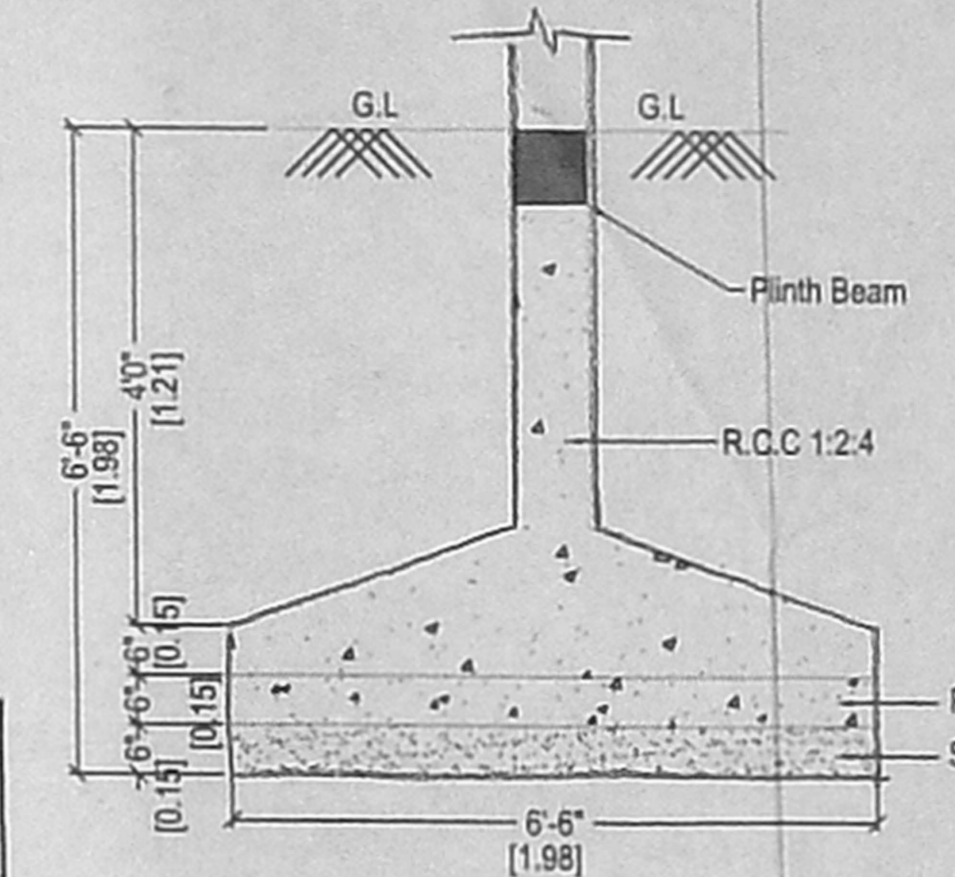


R.C.C. COLUMN DETAIL

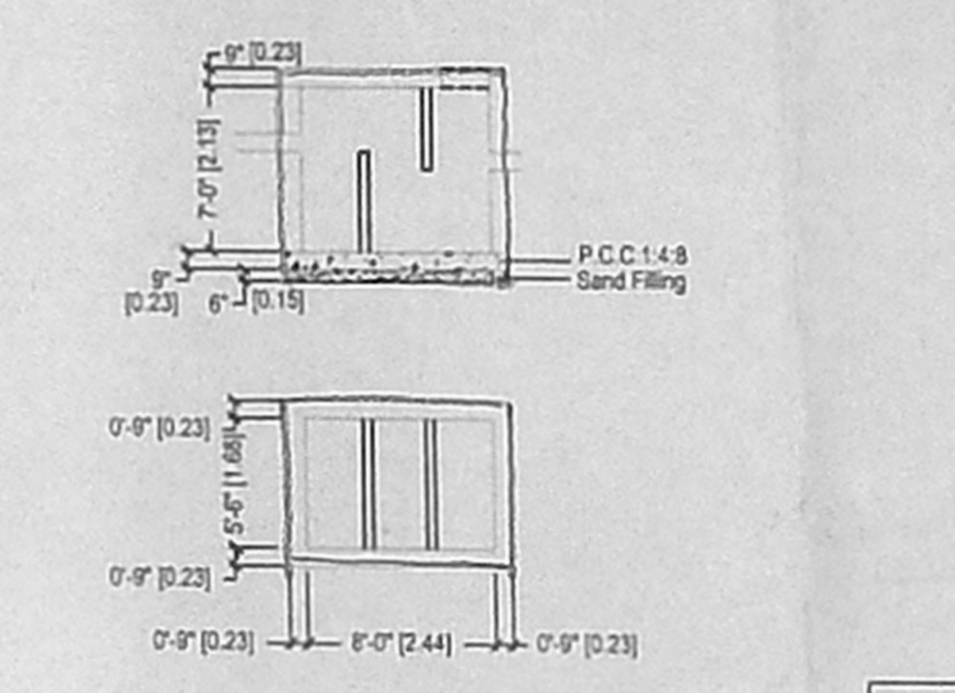


SEPTIC TANK DETAILS

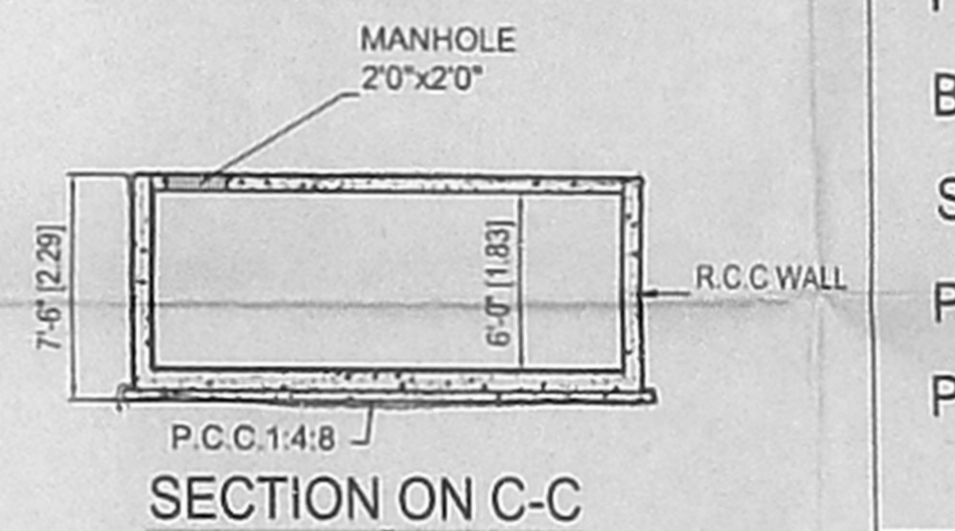

SECTION ON C-C

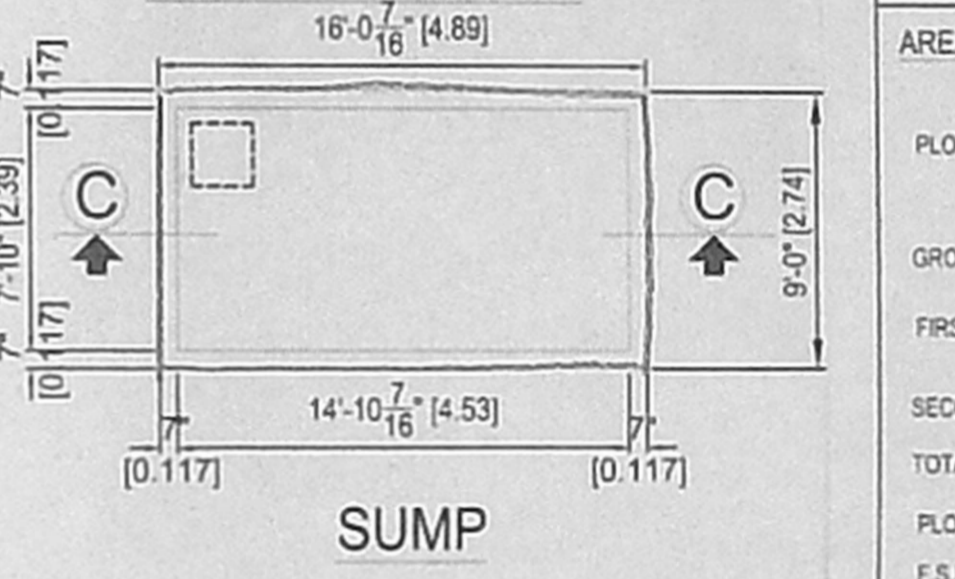


SUMP

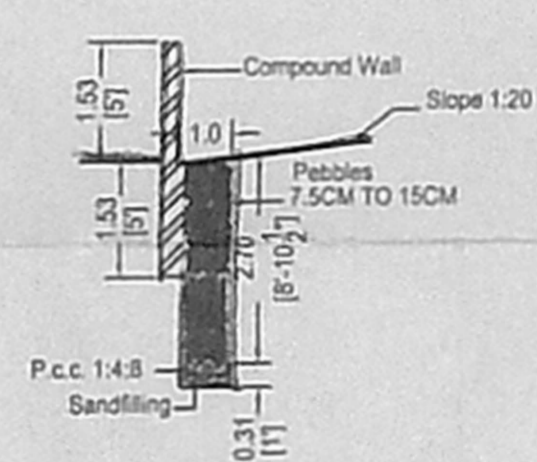

Section Percolation pit

CMDA CHANNEL
 C. No. 16486/05
 101561
 Proposed Plan
 19/05/05
 A.P. D.P.
 N
 W E
 S

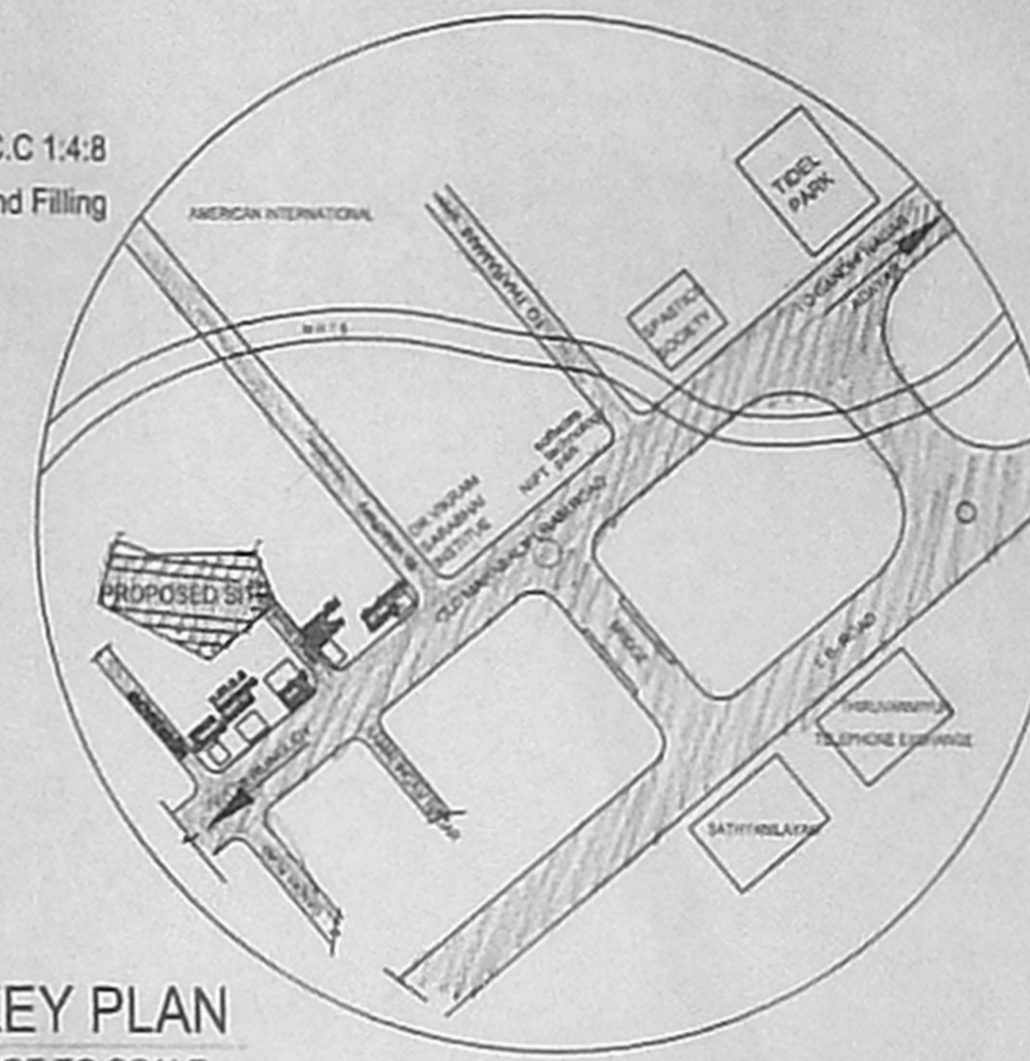

KEY PLAN NOT TO SCALE

PLAN SHOWING THE PROPOSED RESIDENTIAL BULINDING AT KOTTIVAKKAM VILLAGE, ST. THOMAS MALAI PANCHAYAT UNION PLOT NO.3, S.NO 296 /5 & 298 /2, P.P.D NO. 26 LO 2005


AREA STATEMENT	
PLOT EXTENT	50.00 SQ.M. 50.00 SQ.FT.
GROUND FLOOR	275.29 2962.12
FIRST FLOOR	290.2 3122.55
SECOND FLOOR	114.27 1229.54
TOTAL	679.76 7314.2
PLOT COVERAGE	59.8%
F.S.I AREA	577.4 6218.5
F.S.I ACHIEVED	1.19

REFERENCE	SCHEDULE OF JOINERY
FOUNDATION: P.C.C. 1:4:8 Min 6" thick, sand filling 6" thick with R.C.C. Framed structure.	M/D MAIN DOOR 3'-3"x7'-0" 1.00x2.13
SUPER STRUCTURE: Brick work in cement mortar 1:3 mix. plaster lean roof slab and lime R.C.C. 1:2:4 mix.	D1 DOOR 3'-0"x7'-0" 0.91x2.13
WEATHERING: Brick jelly in lime mortar with pressed tiles on the top.	D2 DOOR 2'-6"x7'-0" 0.76x2.13
FLOORING: Mosaic tile flooring.	W WINDOW 5'-0"x4'-6" 1.52x1.37
	W1 WINDOW 4'-0"x4'-6" 1.21x1.37
	KW KITCHEN WINDOW 3'-0"x3'-0" 0.91x0.91
	V VENTILATOR 2'-0"x2'-0" 0.60x0.60


SCALE: 1"=8'0"	COLOUR CODE
DATE:	PROPOSED
	ROAD
	BOUNDARY

LICENSED SURVEYOR
 N.R. KANJAN NAVAMANEE
 B.Arch, A.I.A., M.C.A.
 ARCHITECTURAL REGISTRATION NO. 1127
 CO-OPERATIVE SOCIETY, 1127
 COMPOUND WALL, CHENNAI - 600 005
 REG. NO. WVD/1908/90
 57, 2nd TRUST MAIN ROAD, CHENNAI - 26.
 PHONE: 52101893


OWNER
 C. Chandy

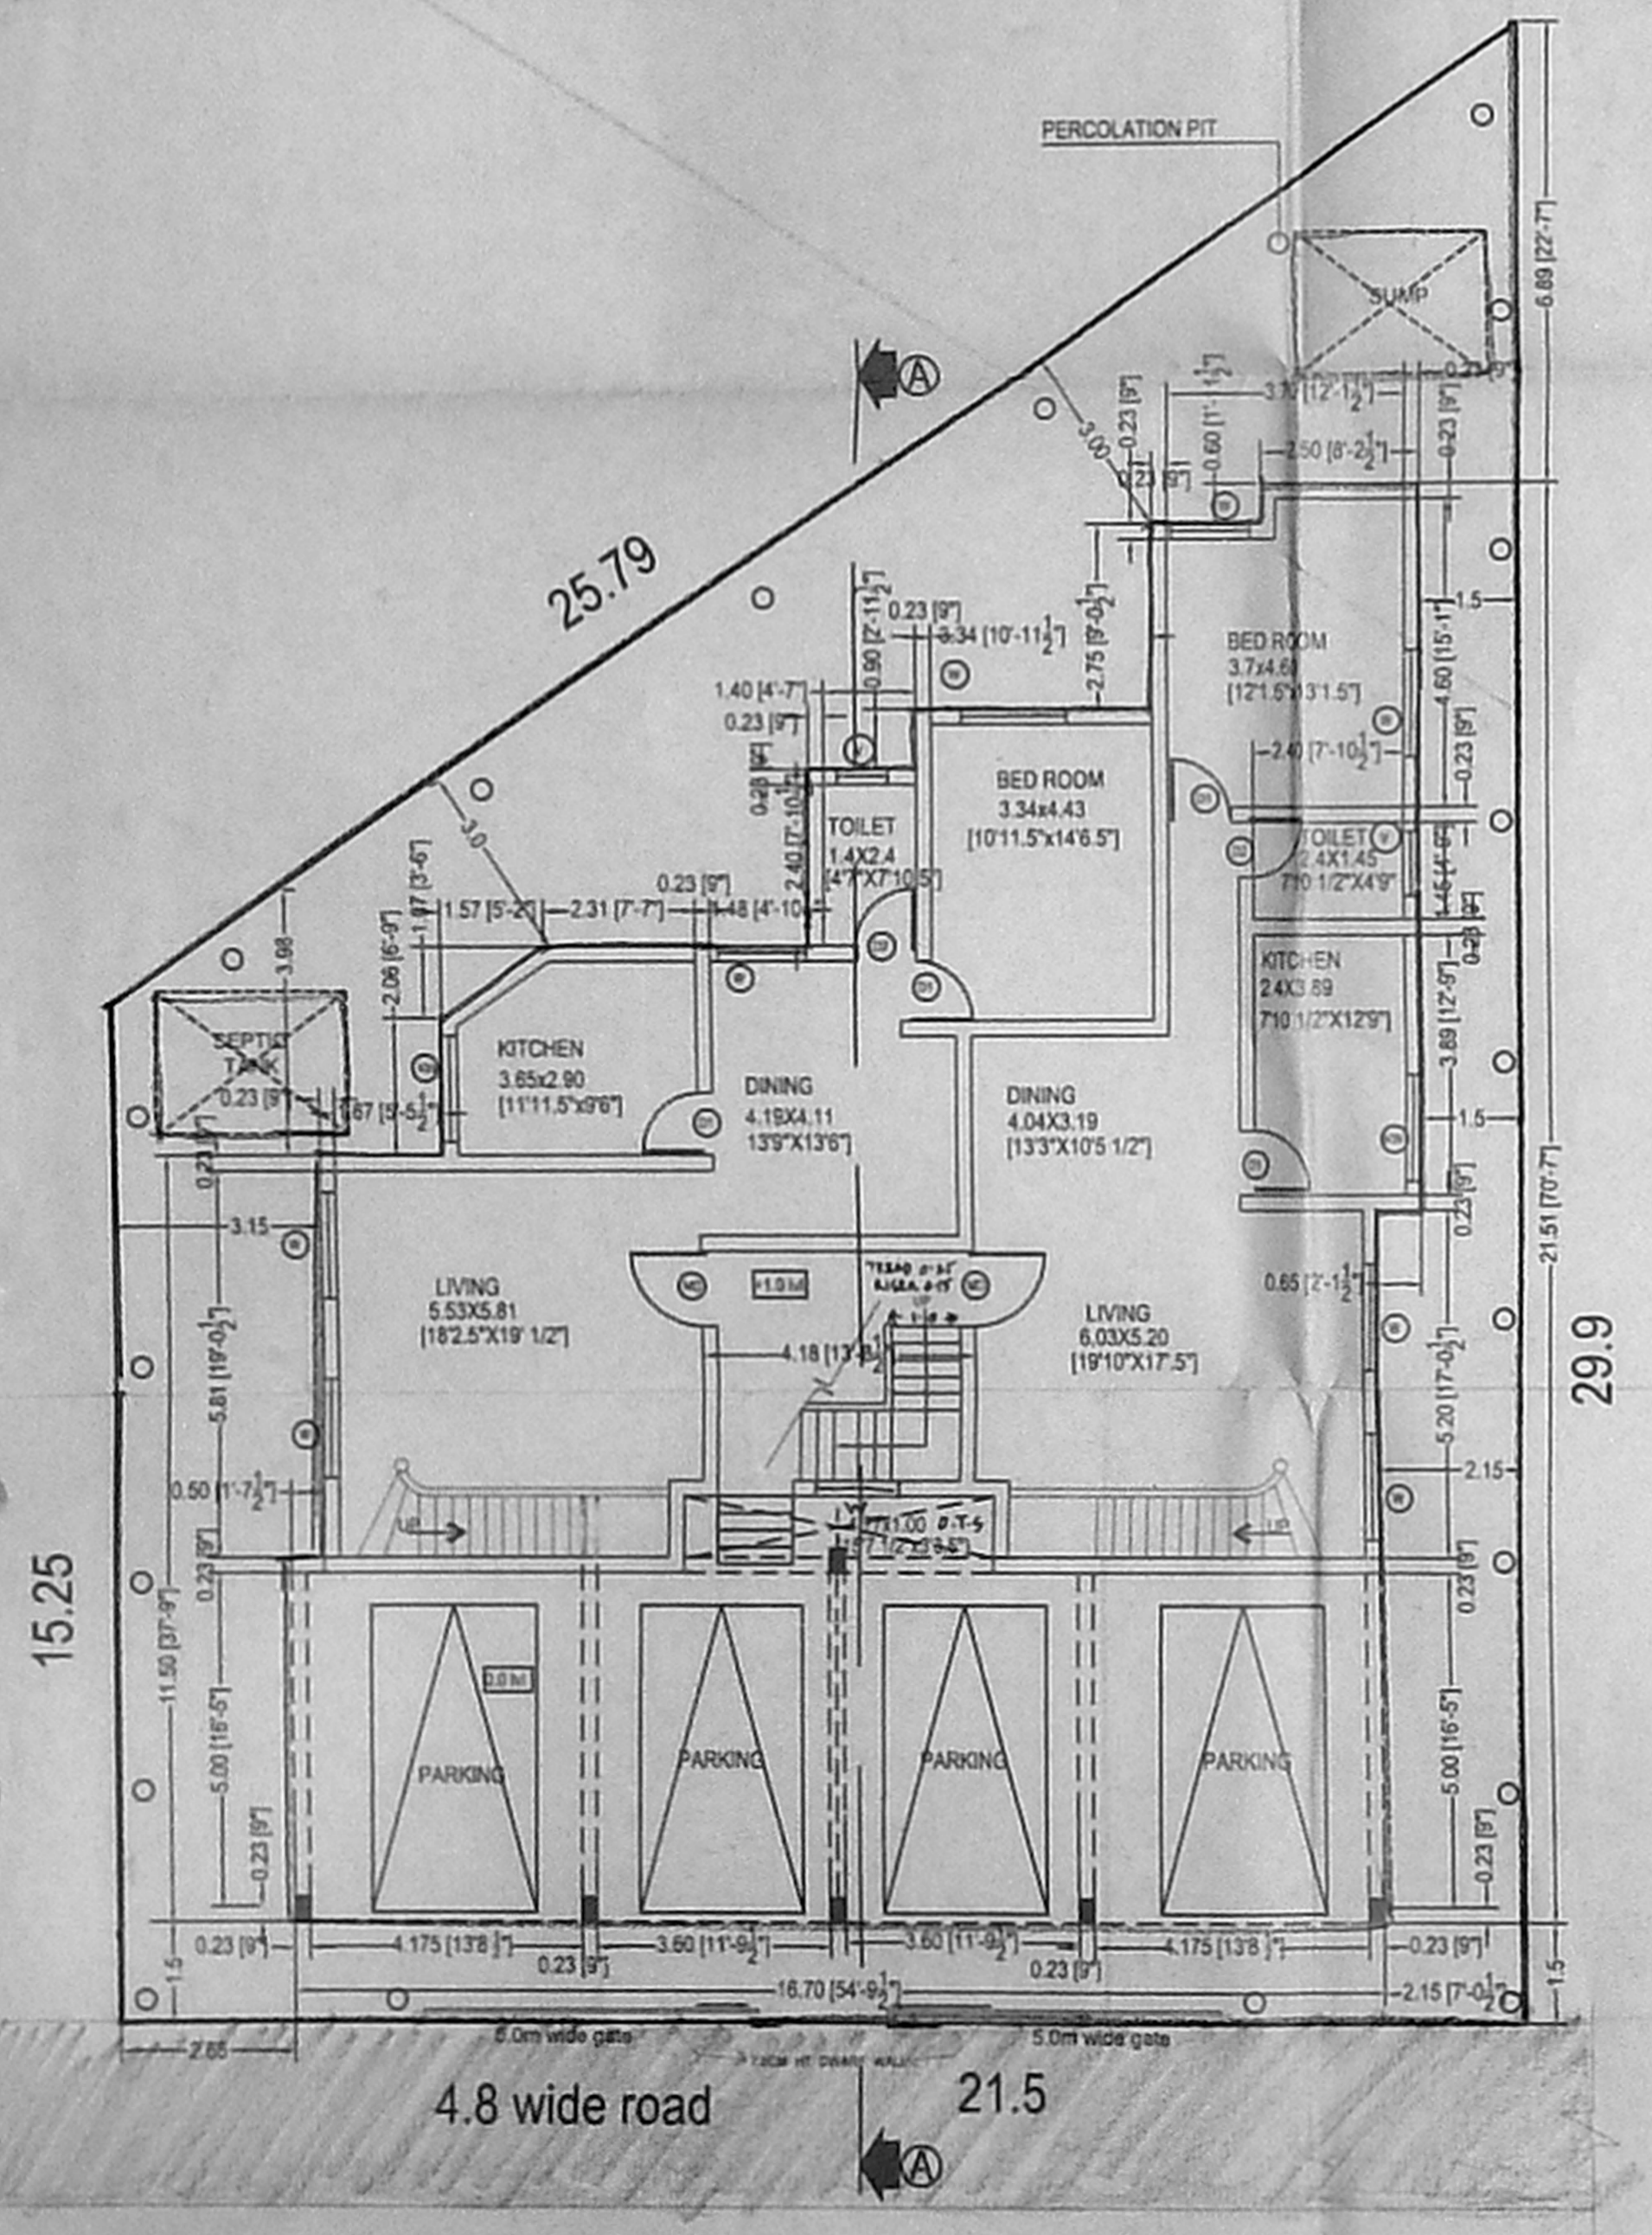

SITE CUM STILT AND GROUND FLOOR PLAN

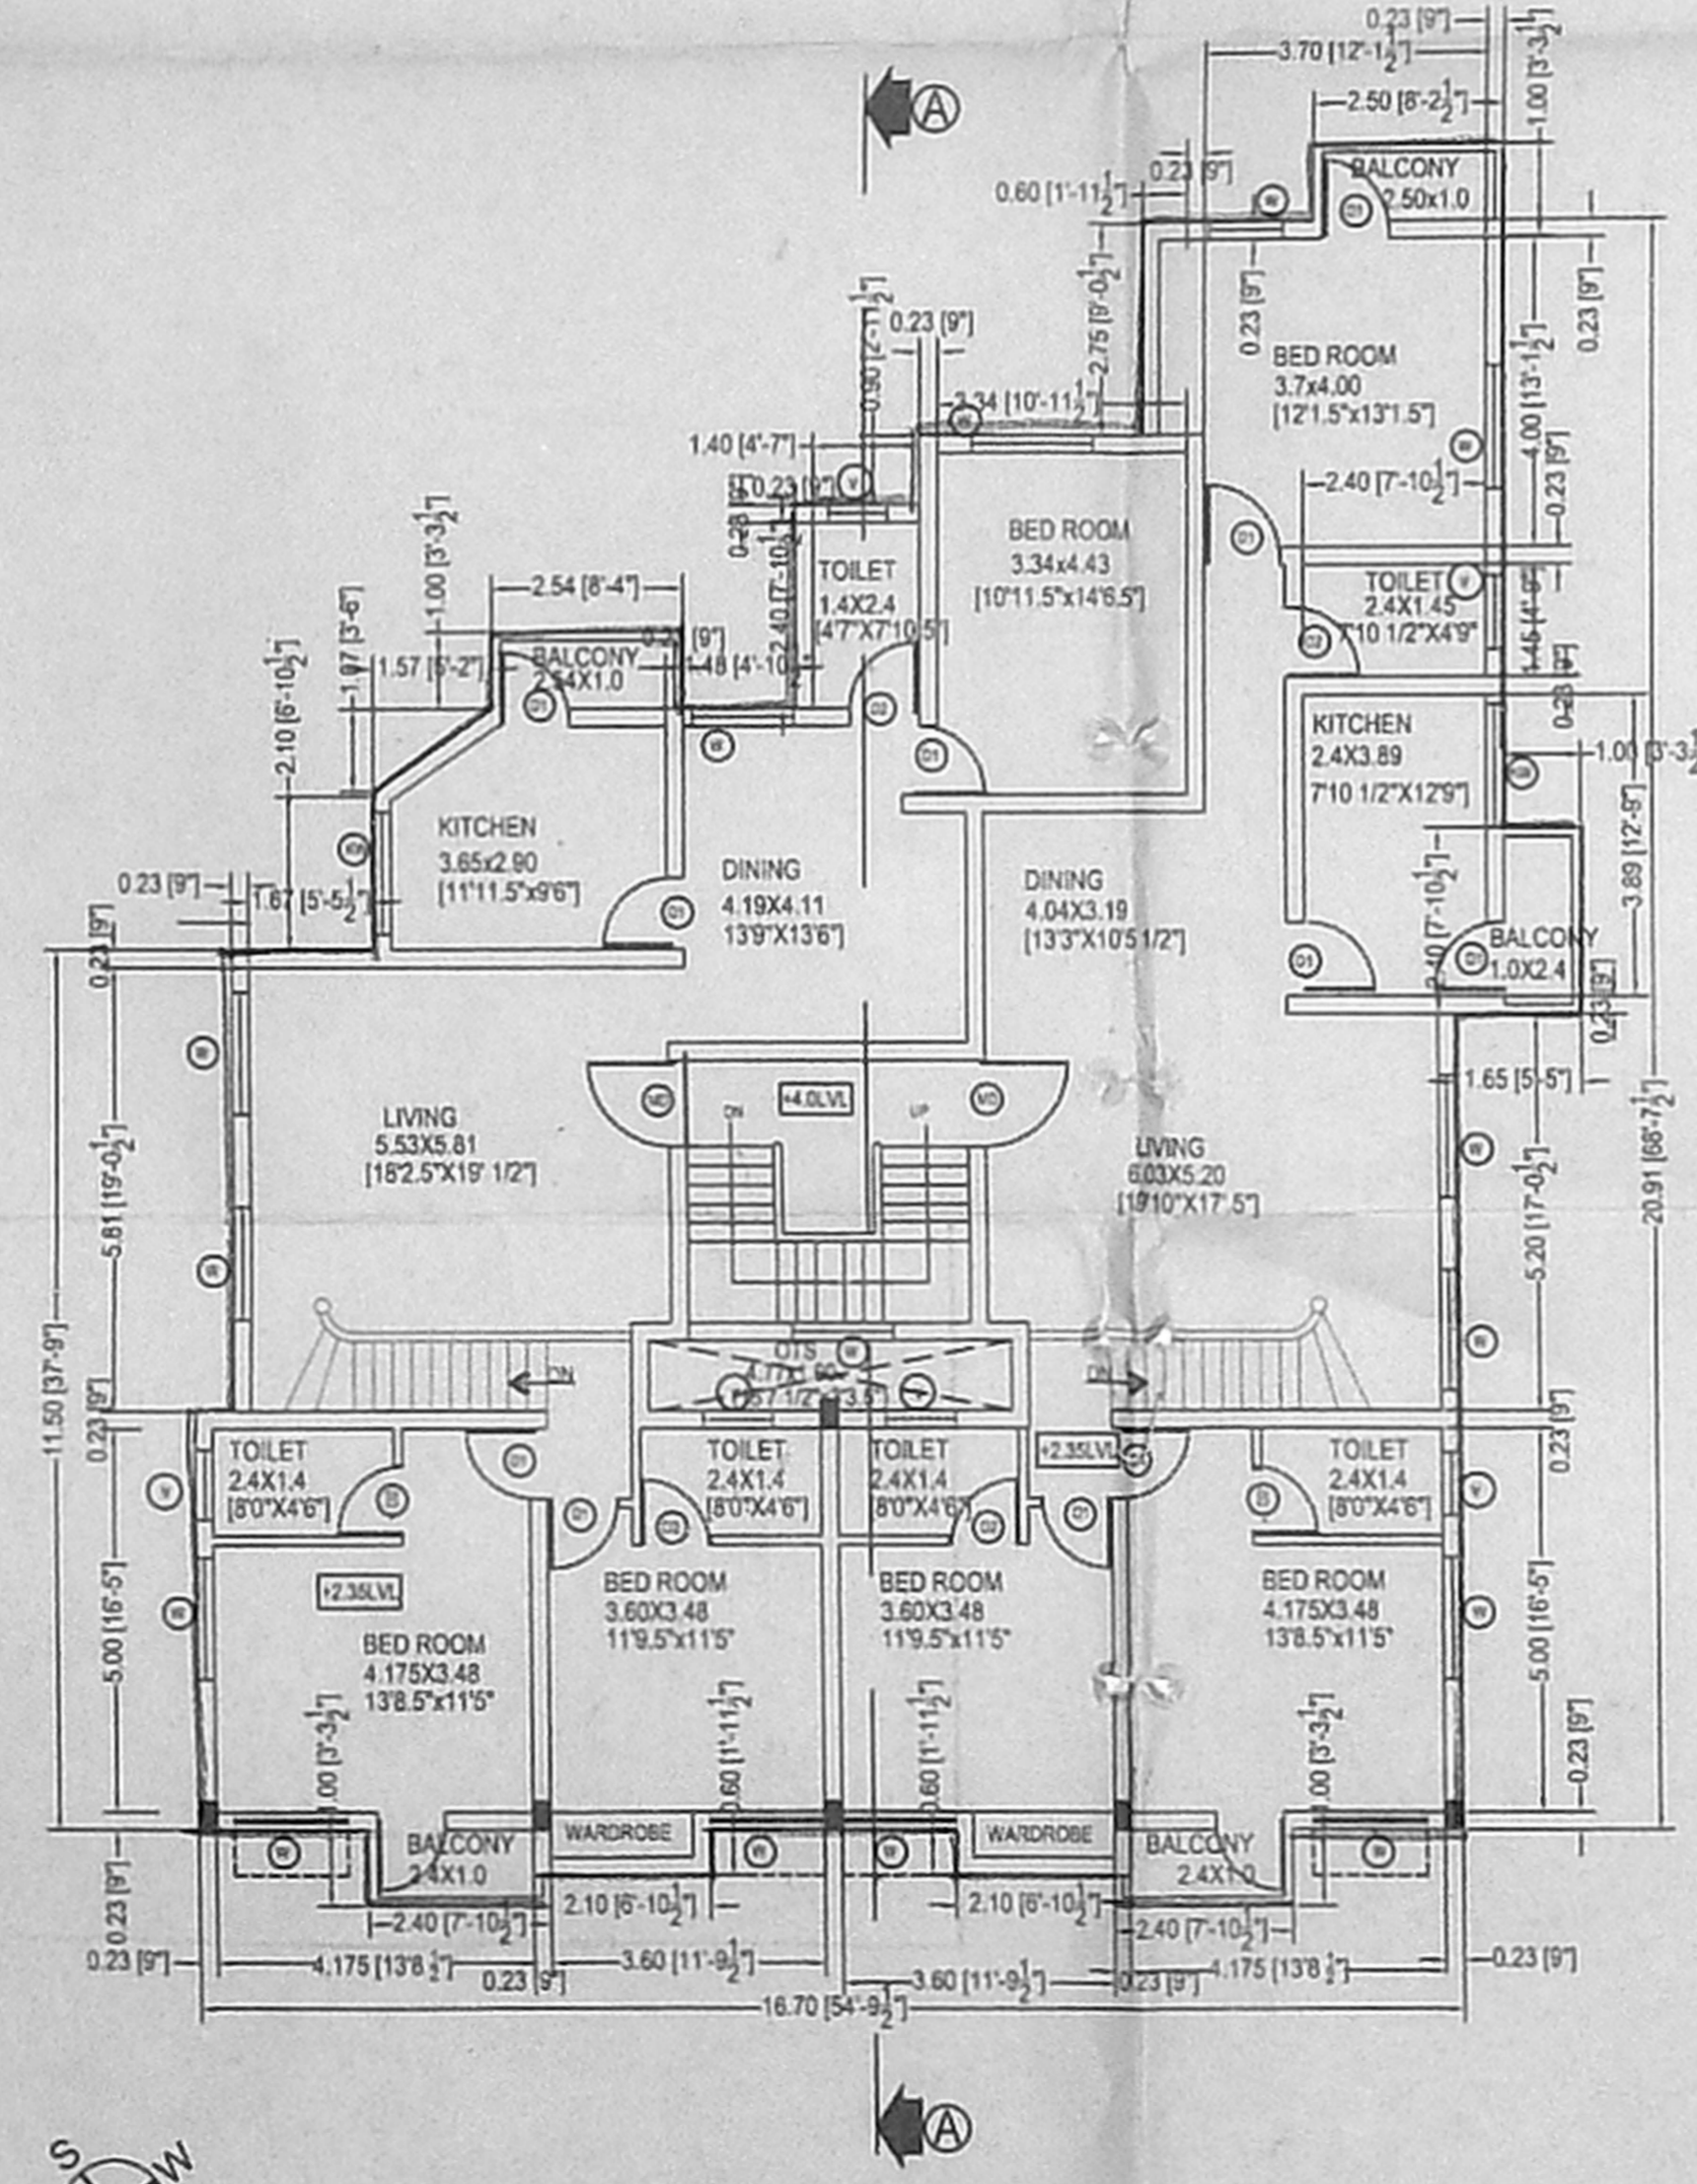

FIRST FLOOR PLAN

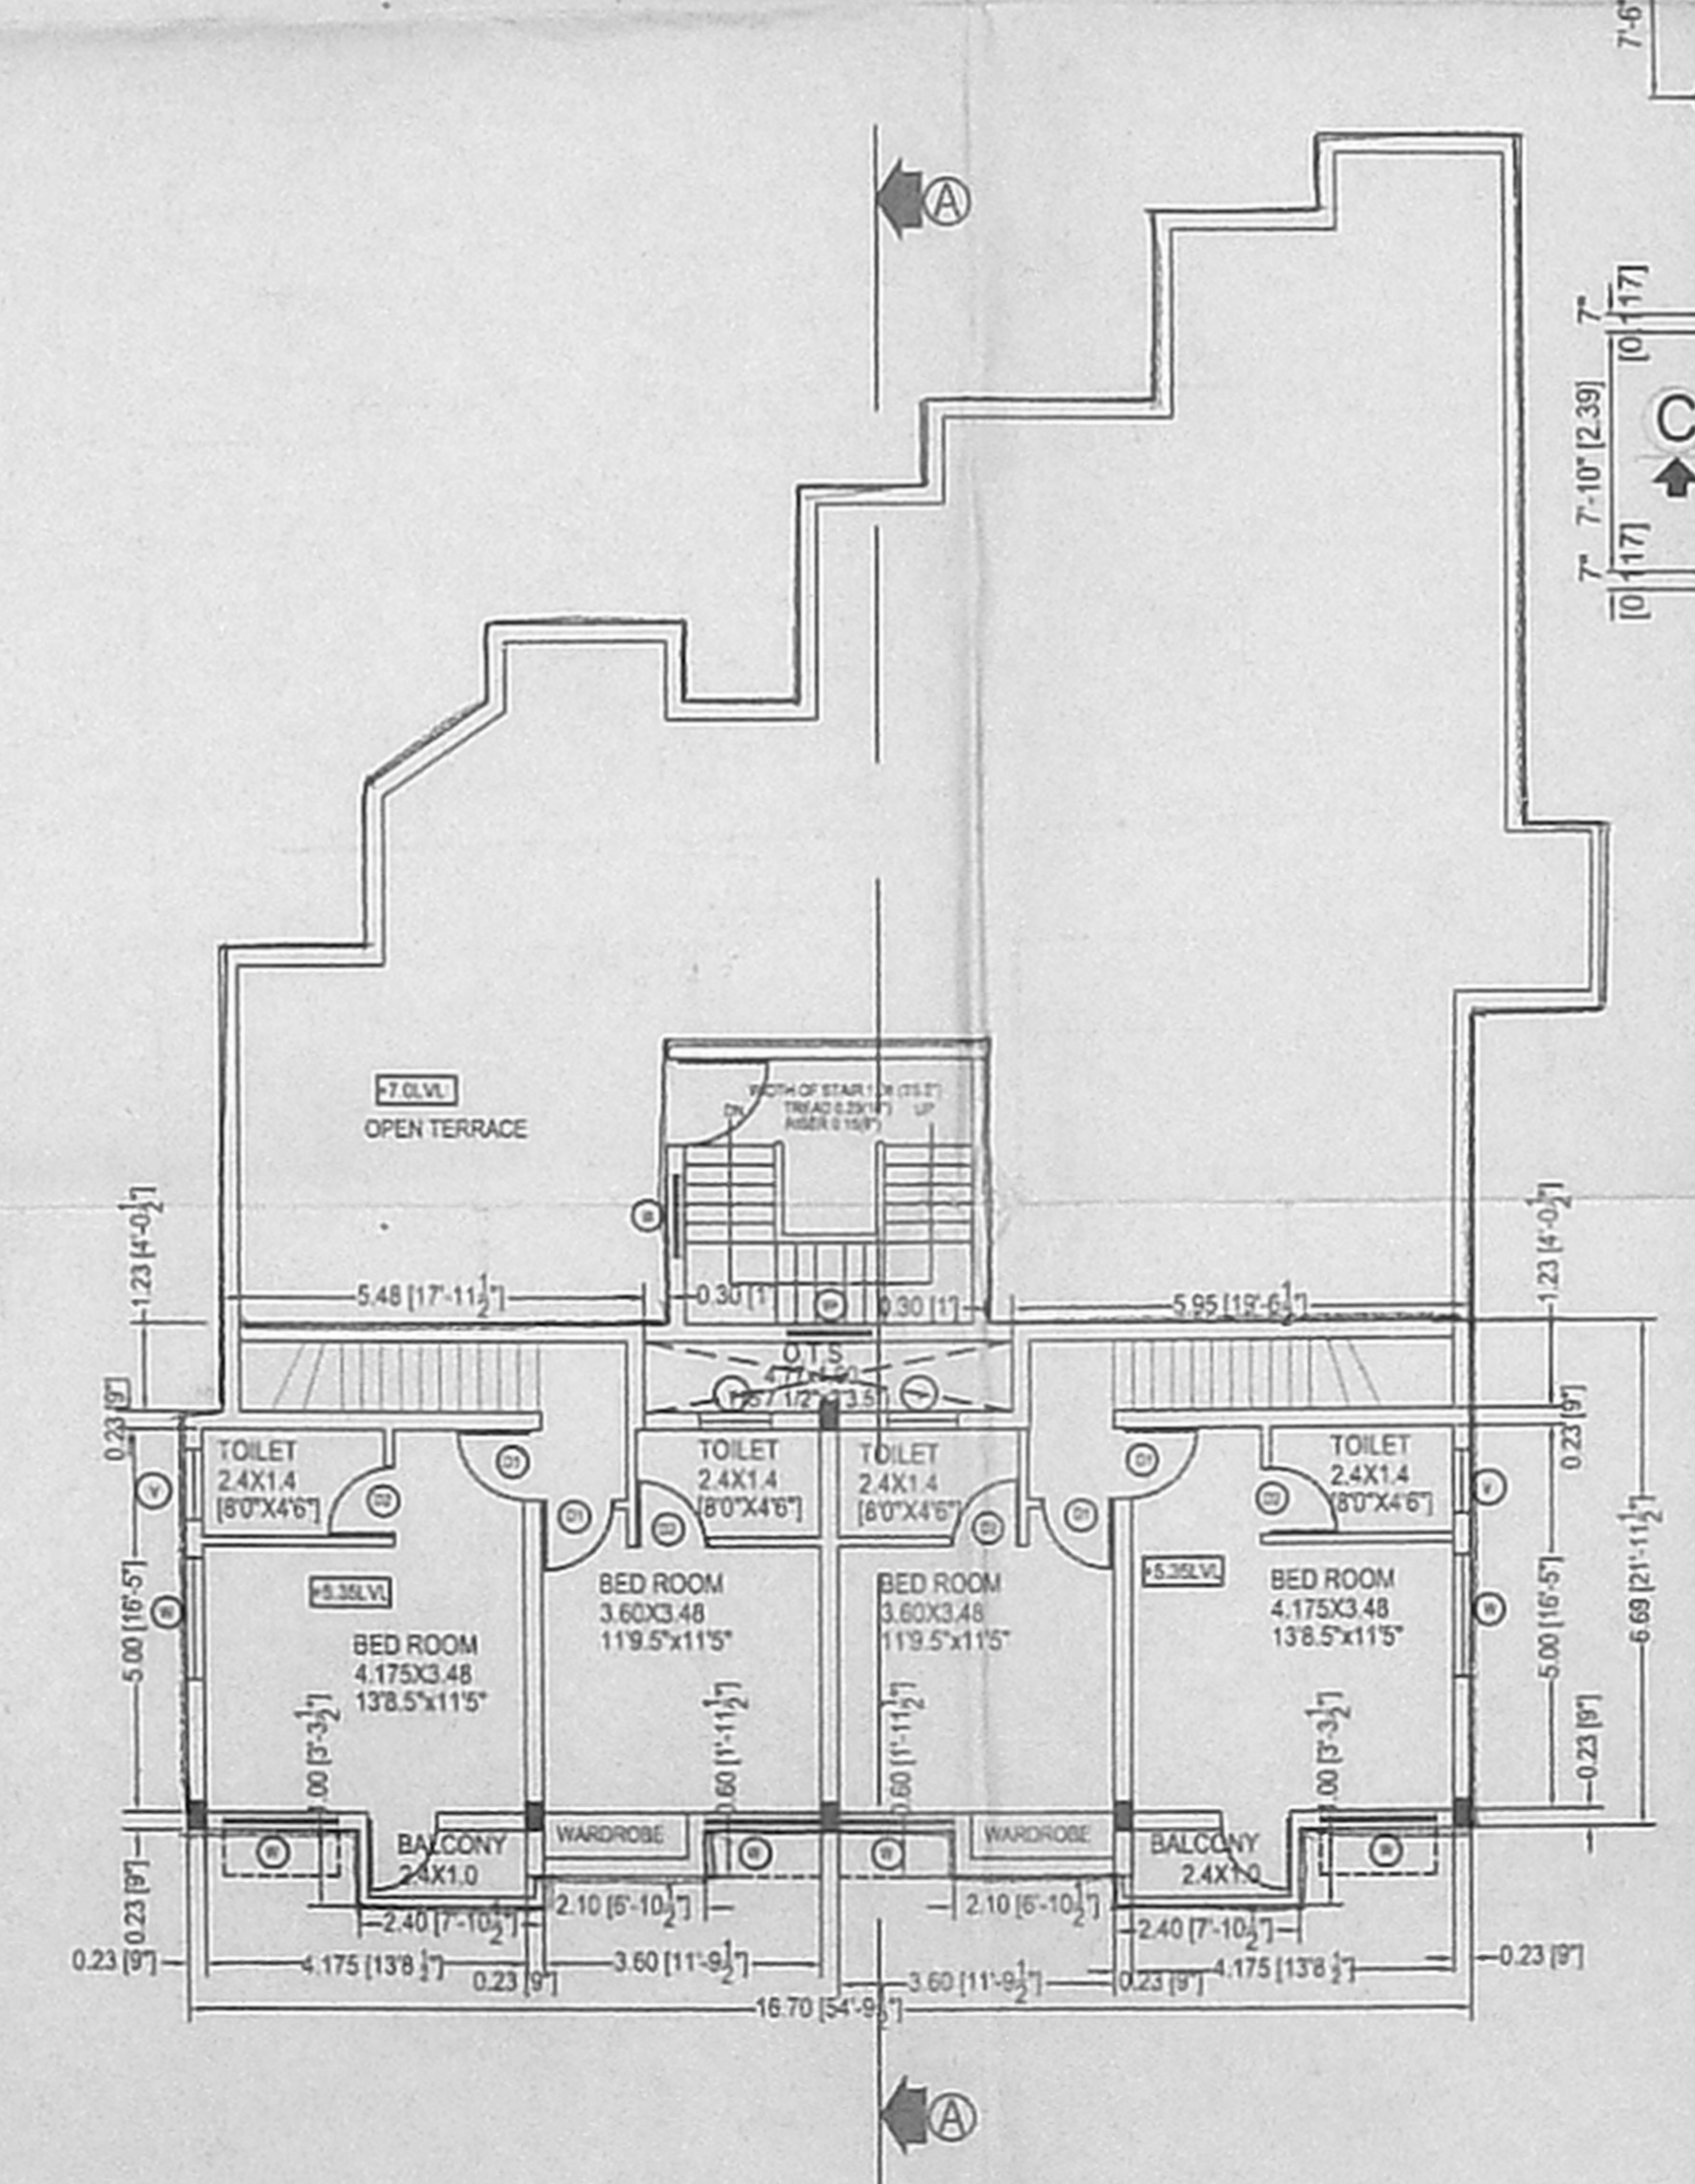

SECOND FLOOR PLAN (PART)