


திட்ட வரைய அனுமதி எண்
A/2622/518/2008
ஒப்பிக்கப்பட்டது
இவ்வலுவலகம் கட்டு எண் 12/17999/05
நாள் 11/11/2008 ல் குறிப்பிடப்பட்டுள்ள
வரையறைகளுக்கு உட்பட்டது
உறுப்பினர் செயலருக்காக
சென்னைப் பெருநகர் வளர்ச்சிக் குழுமம்
சென்னை - 600 008.

CMDA CHANNEL
PLAN SHOWING PROPOSED DWELLING HOUSE AT PLOT NO.92, DGOR NO.92 R.S.NO:136 PART- NEW R.S. NO.136/1 BLOCK NO.15, 3rd CROSS STREET, THIRUVALLUR NAGAR, BESANT NAGAR, URUB VILLAGE, MYLAPORE, TRIPPLICANE TALUK.
ZONE: X DIV:152
41x42.4
SCALE: 1"=8'0" (1:100)

SECTION ON "AA"

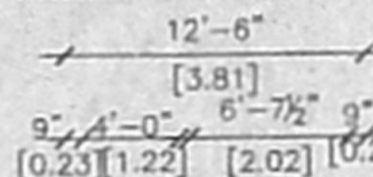

SCHEDULE OF JOINERY

Code	Description	Dimensions	Quantity
MD	DOOR	3'3" x 7'0"	1.0X2.13
D1	DOOR	3'0" x 7'0"	0.9X2.13
D2	DOOR	2'6" x 7'0"	0.76X2.13
W	WINDOW	5'0" x 4'6"	1.52X1.37
W1	WINDOW	4'0" x 4'6"	1.22X1.37
W2	WINDOW	3'6" x 4'6"	1.09X1.37
V	VENTILATOR	3'0" x 2'0"	0.91X0.61

AREA STATEMENT


	SQFT	SQMT
PLOT AREA	597.00	55.48
GROUND FLOOR	433.50	40.28
FIRST FLOOR	433.50	40.28
HEAD ROOM	97.50	9.06
TOTAL	867.00	80.57
PLOT COVERAGE	72.6%	< 75%
F.S.I.	1.45	< 1.50

COLOUR INDEX


PROPOSAL	
ROAD	
BOUNDARY	

OWNER'S SIGNATURE


Sundaram Ram
S. SUNDARAM, L.C.E.
LICENSED SURVEYOR CLASS II
No 27/2005-2008
CORPORATION OF CHENNAI
Plot No. 4, Thirunelakandar Nagar
LICENSED SURVEYOR
PUZHAI PLOT CHENNAI-60
CELL: 9840417180

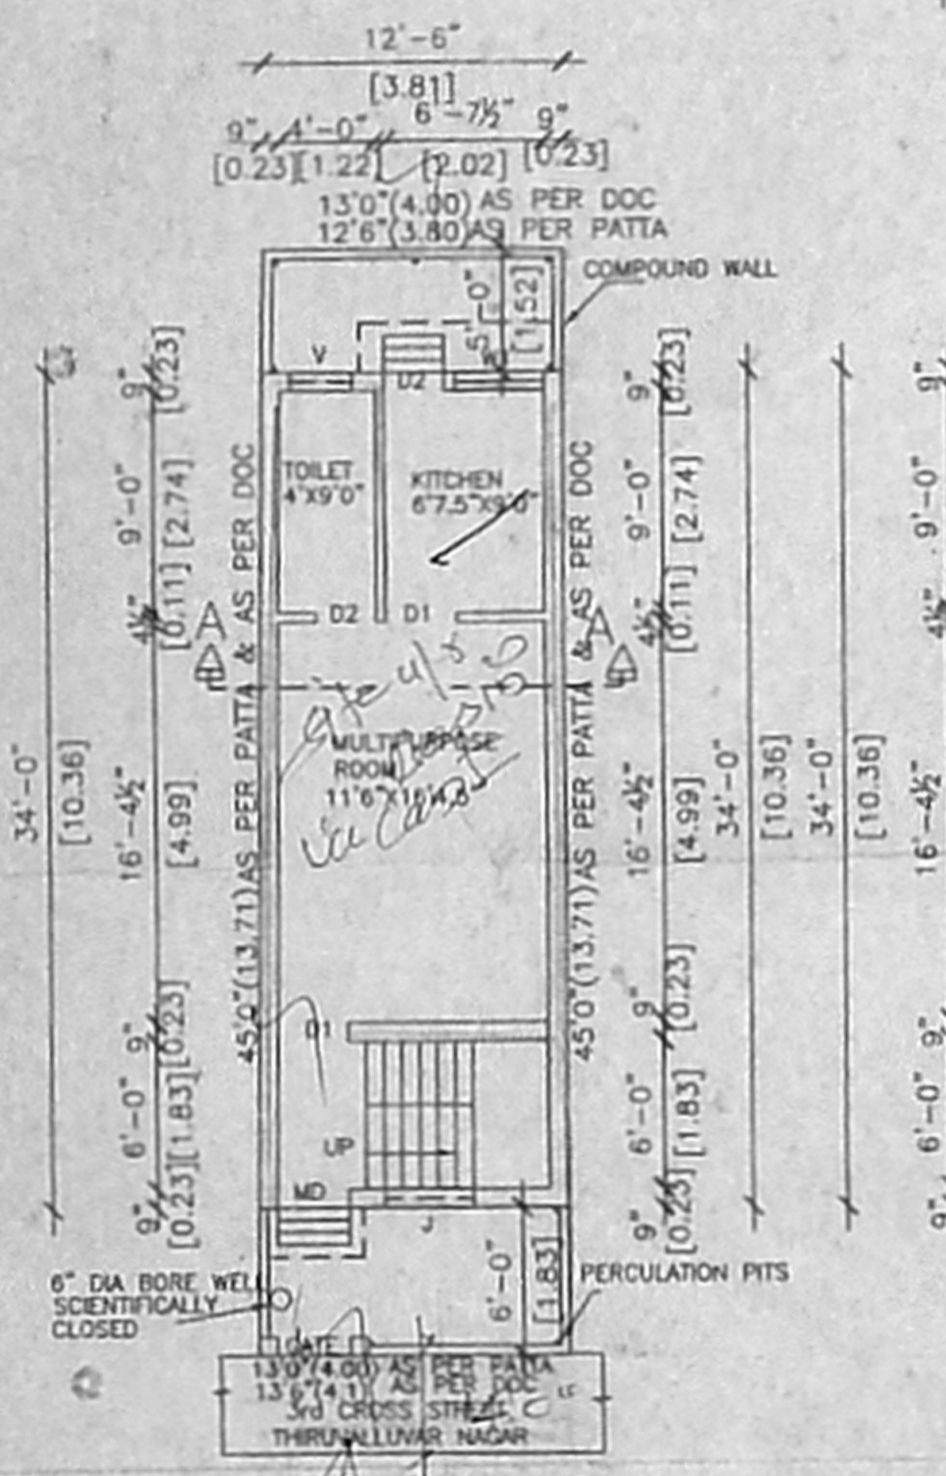

FIRST FLOOR PLAN

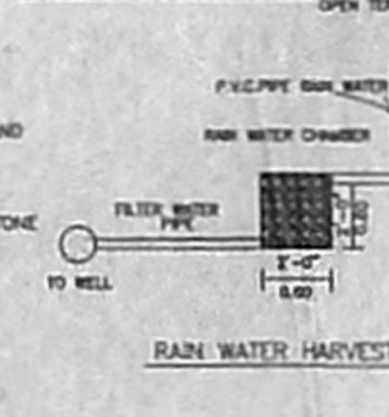

TERRACE FLOOR PLAN

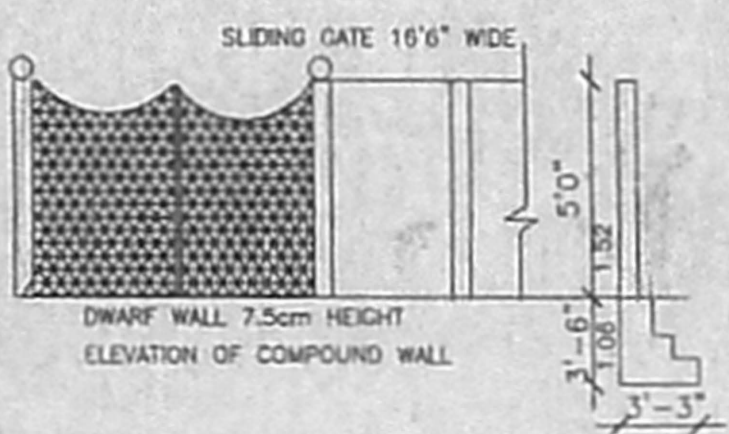

SITE/GROUND FLOOR PLAN

