




FRONT ELEVATION

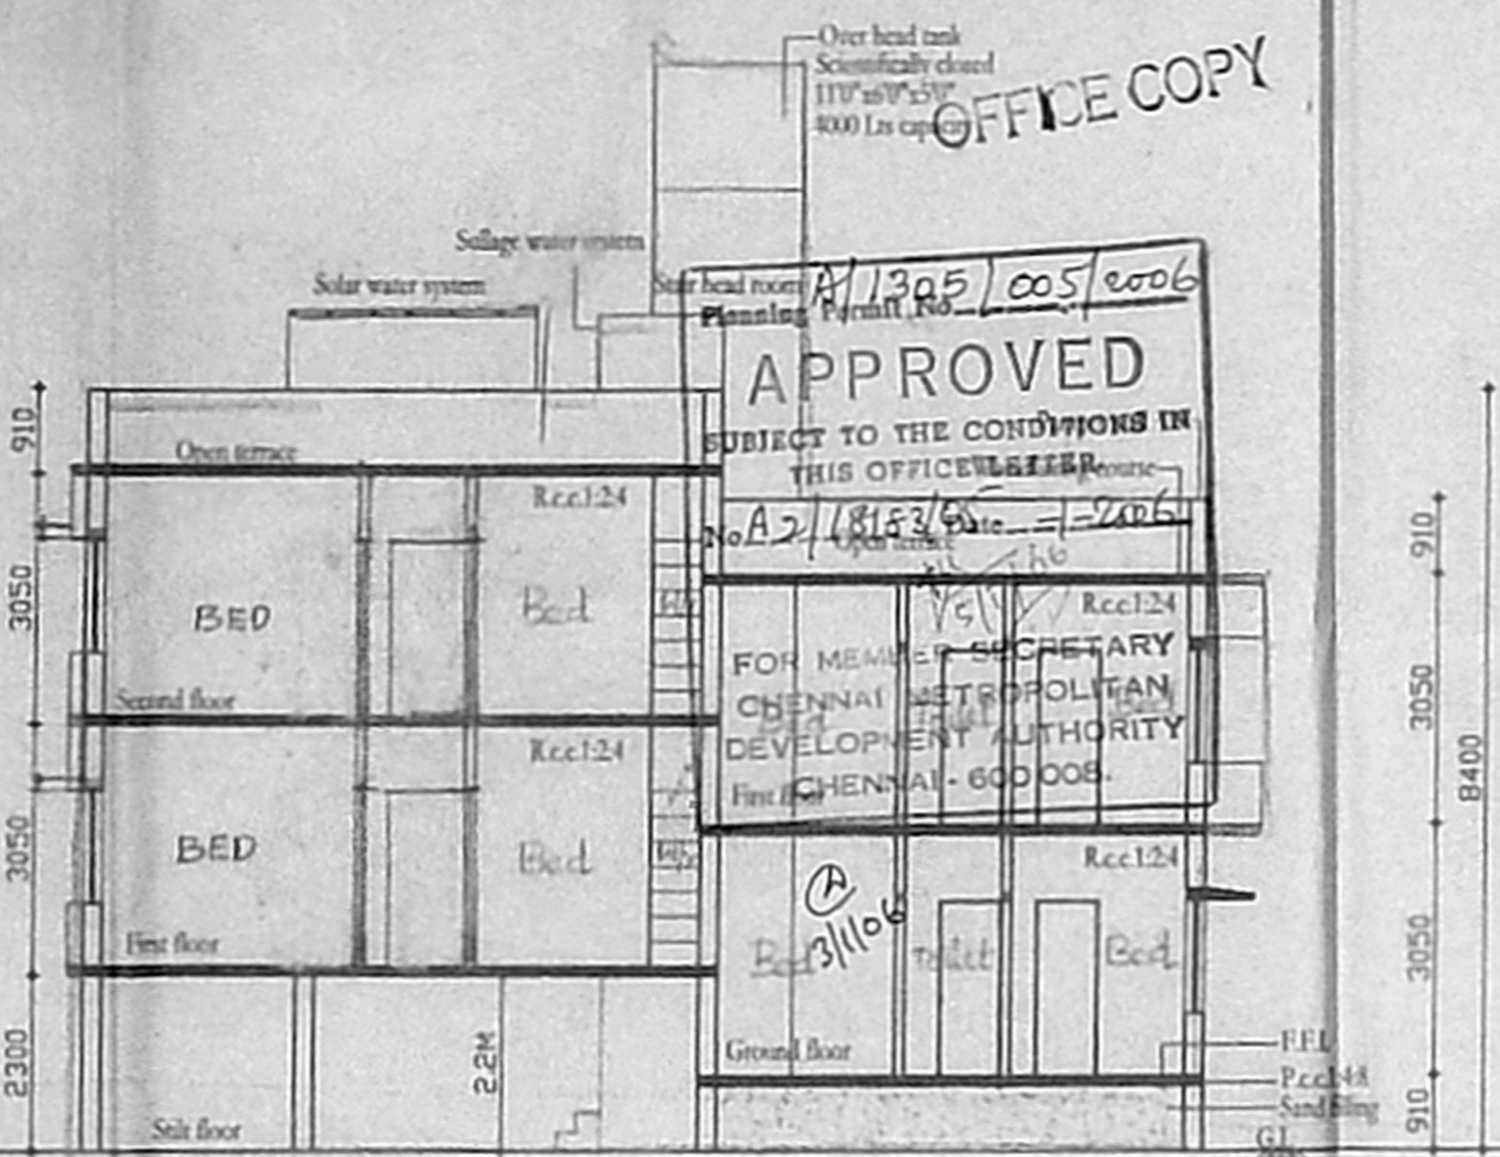

SECTION ON AA

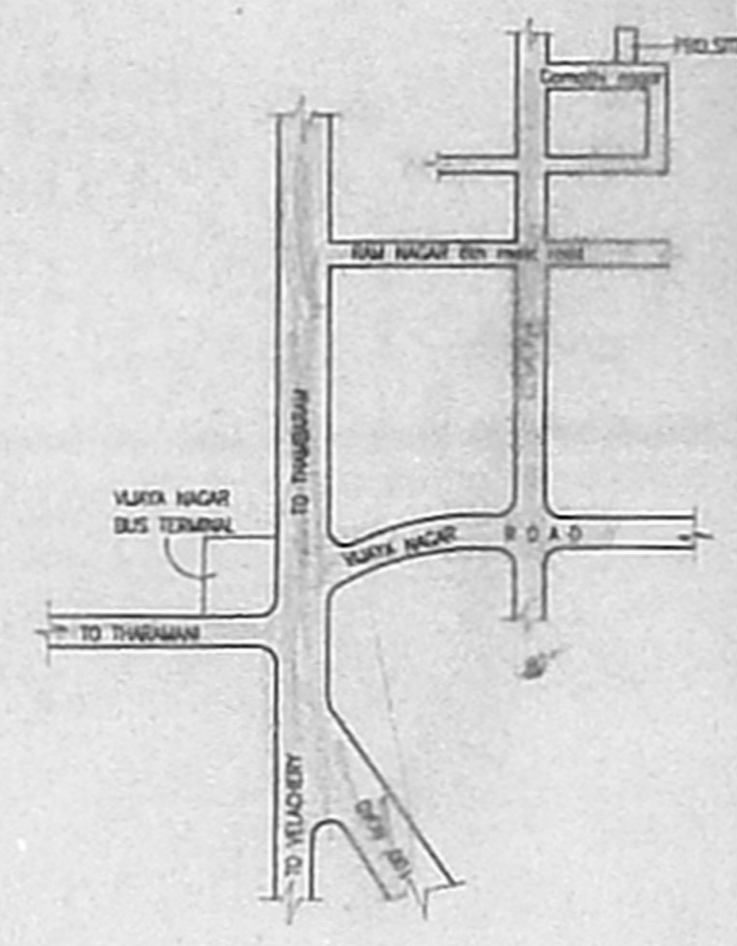

KEY PLAN
(NOT TO SCALE)

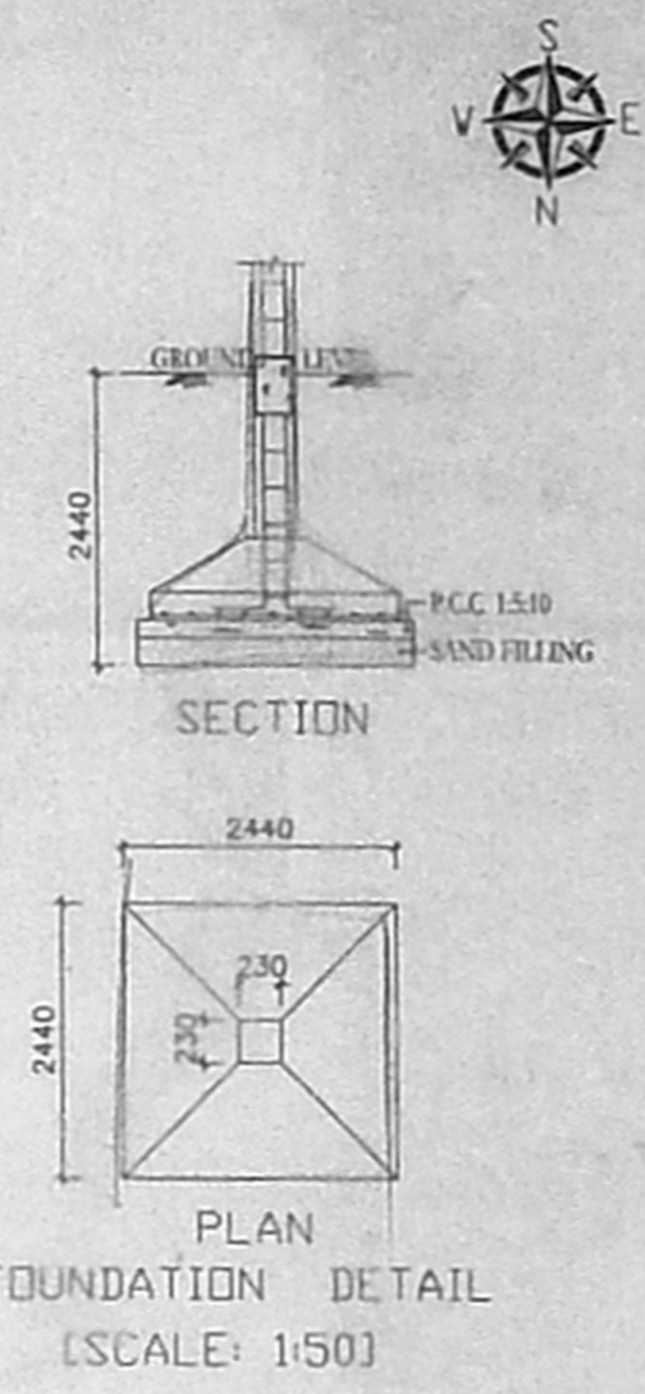


FOUNDATION DETAIL
(SCALE: 1:50)

SCHEDULE OF JOINERY			
TYPE	DETAIL	WIDTH	HEIGHT
M.D	C.W. PANELLLED DOOR	12135	2135
D	-DO-	762	2135
D1	-DO-	762	2135
F.D	FRENCH DOOR	1830	2135
W	C.W. GLAZED WINDOW	1830	1372
W1	-DO-	1524	1372
W2	-DO-	1372	1372
O	OPENING	915	2135
V	C.W. GLAZED VENTILATOR	610	915


SPECIFICATION:	
FOUNDATION	: R.C.C. COLUMN FOOTINGS
BRICK WORK	: CM 1:6 FOR SUPER STRUCTURE
PLASTERING	: CM 1:5 FOR WALLS & 1:3 FOR CEILING
FLOORING	: MOSAIC FLOORING
CEMENT PAINT	: 2.COAT FOR WALLS & 1.EXTRA COAT FOR CEILING
R.C.C	: 1:2:4 FOR SLABS & LINTELS
WOOD WORK	: ALL WOOD WORKS IN BEST QUALITY TIMBER
WEATHERING	: B.BELLY LIME MORTAR OVER ROOF COURSE
	: SLAB ONE LAYER OF COUNTRY TILES

COLOUR INDEX:	
PROPOSAL	<input type="checkbox"/>
ROAD/STREET	<input type="checkbox"/>
BOUNDARY/SITE	<input type="checkbox"/>


AREA STATEMENT SQ. M	
PLOT EXTENT:	222.96
GROUND FLOOR	65.19
FIRST FLOOR	136.05
SECOND FLOOR PART	81.07
TOTAL BUILT UP AREA	282.37
PLOT COVERAGE:	61%
F.S.I	1.26

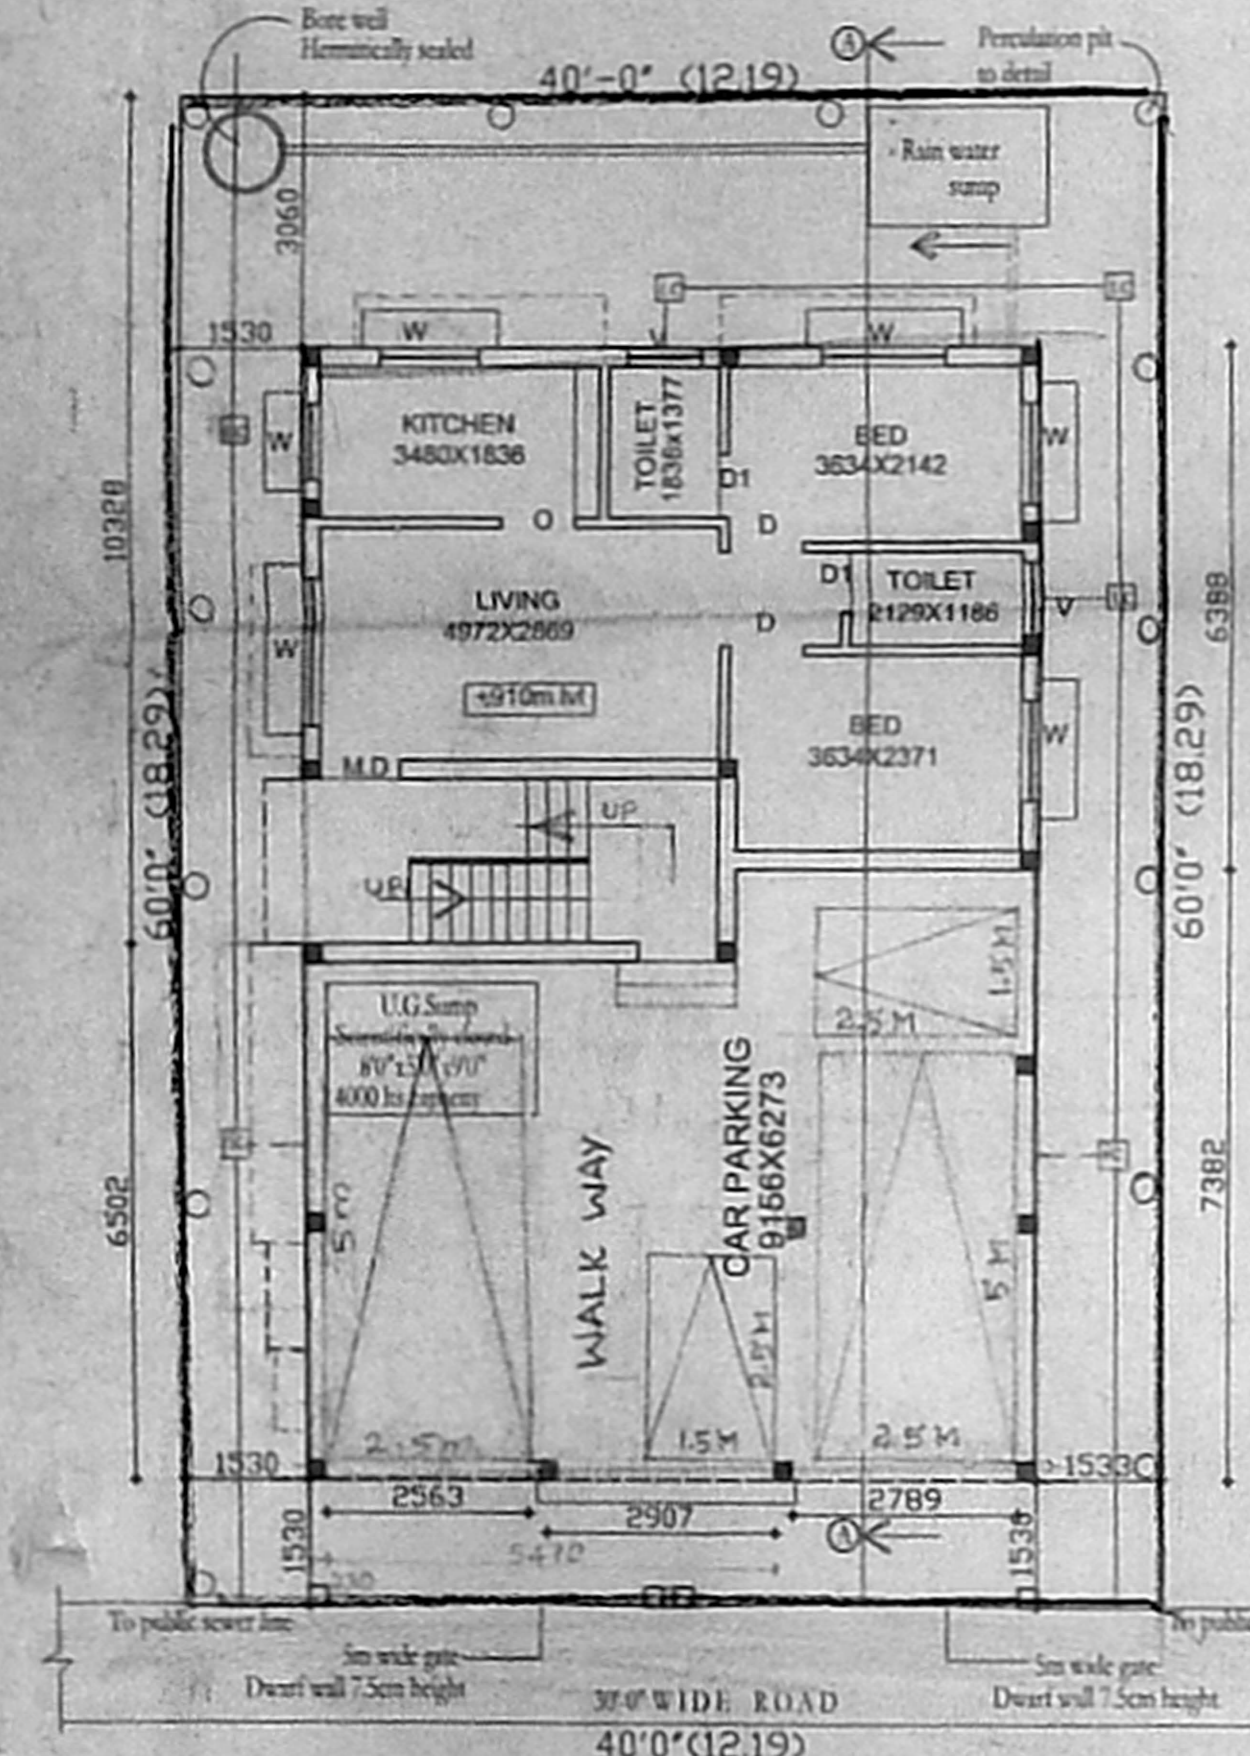


SITE, STILT CUM GROUND FLOOR PLAN

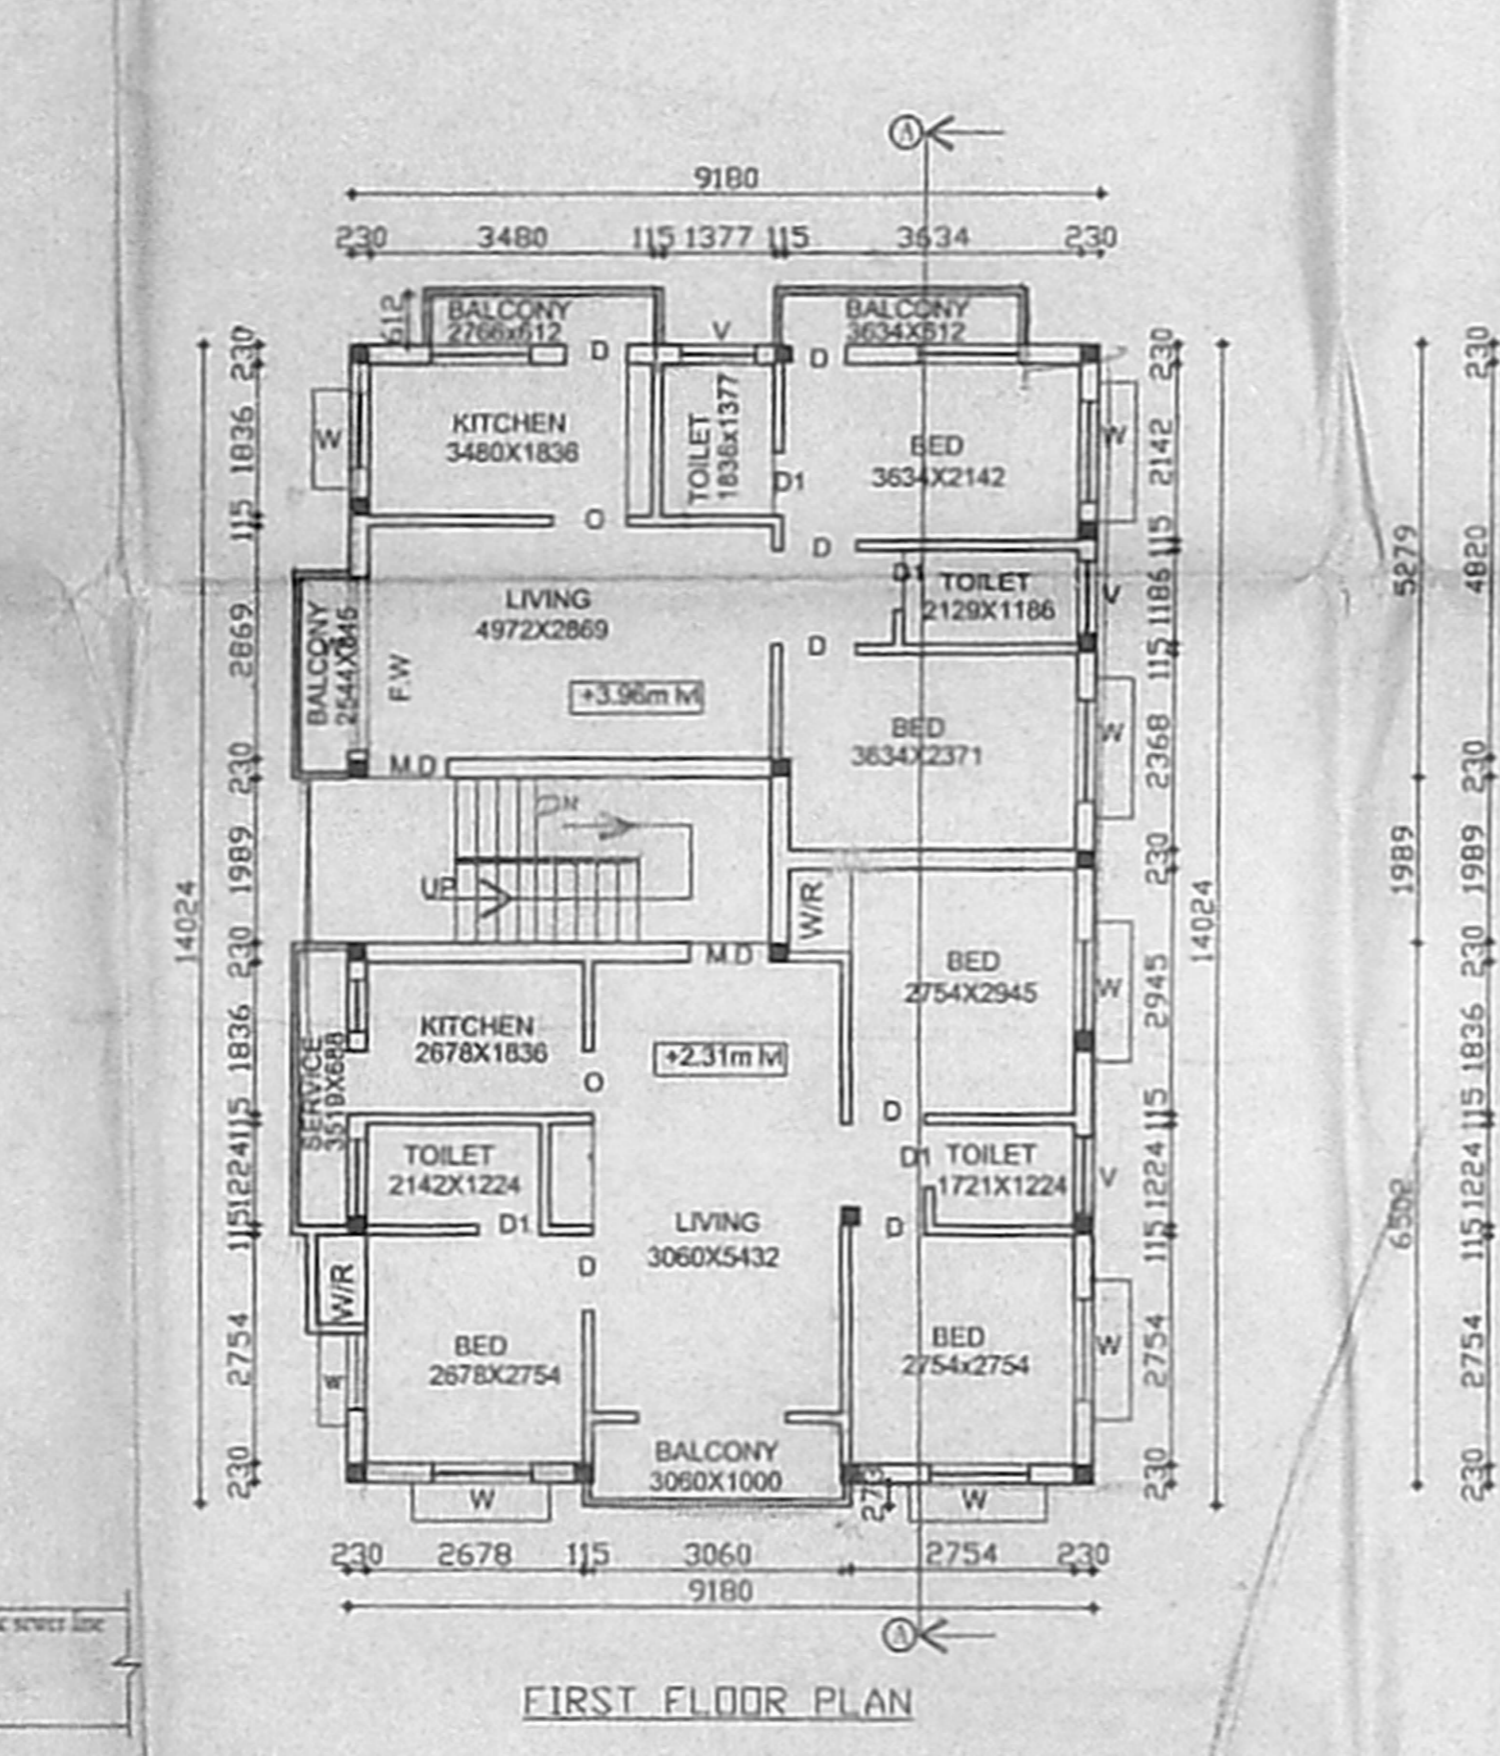


FIRST FLOOR PLAN

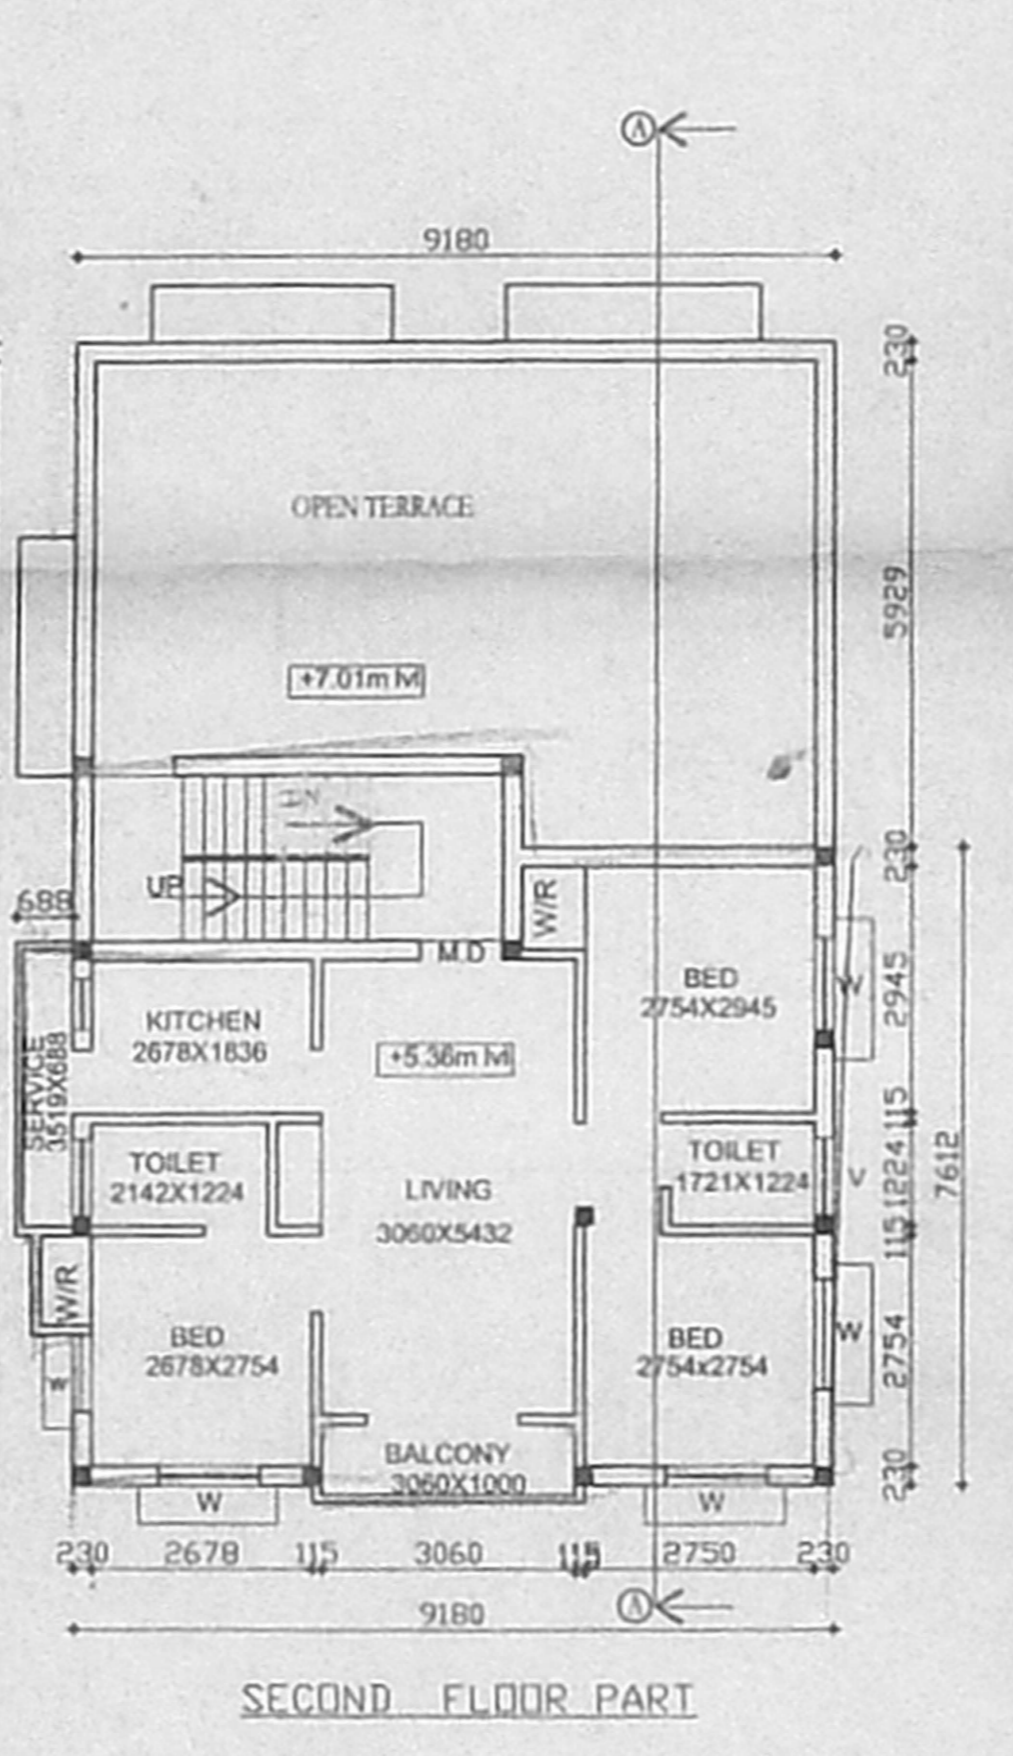


SECOND FLOOR PART

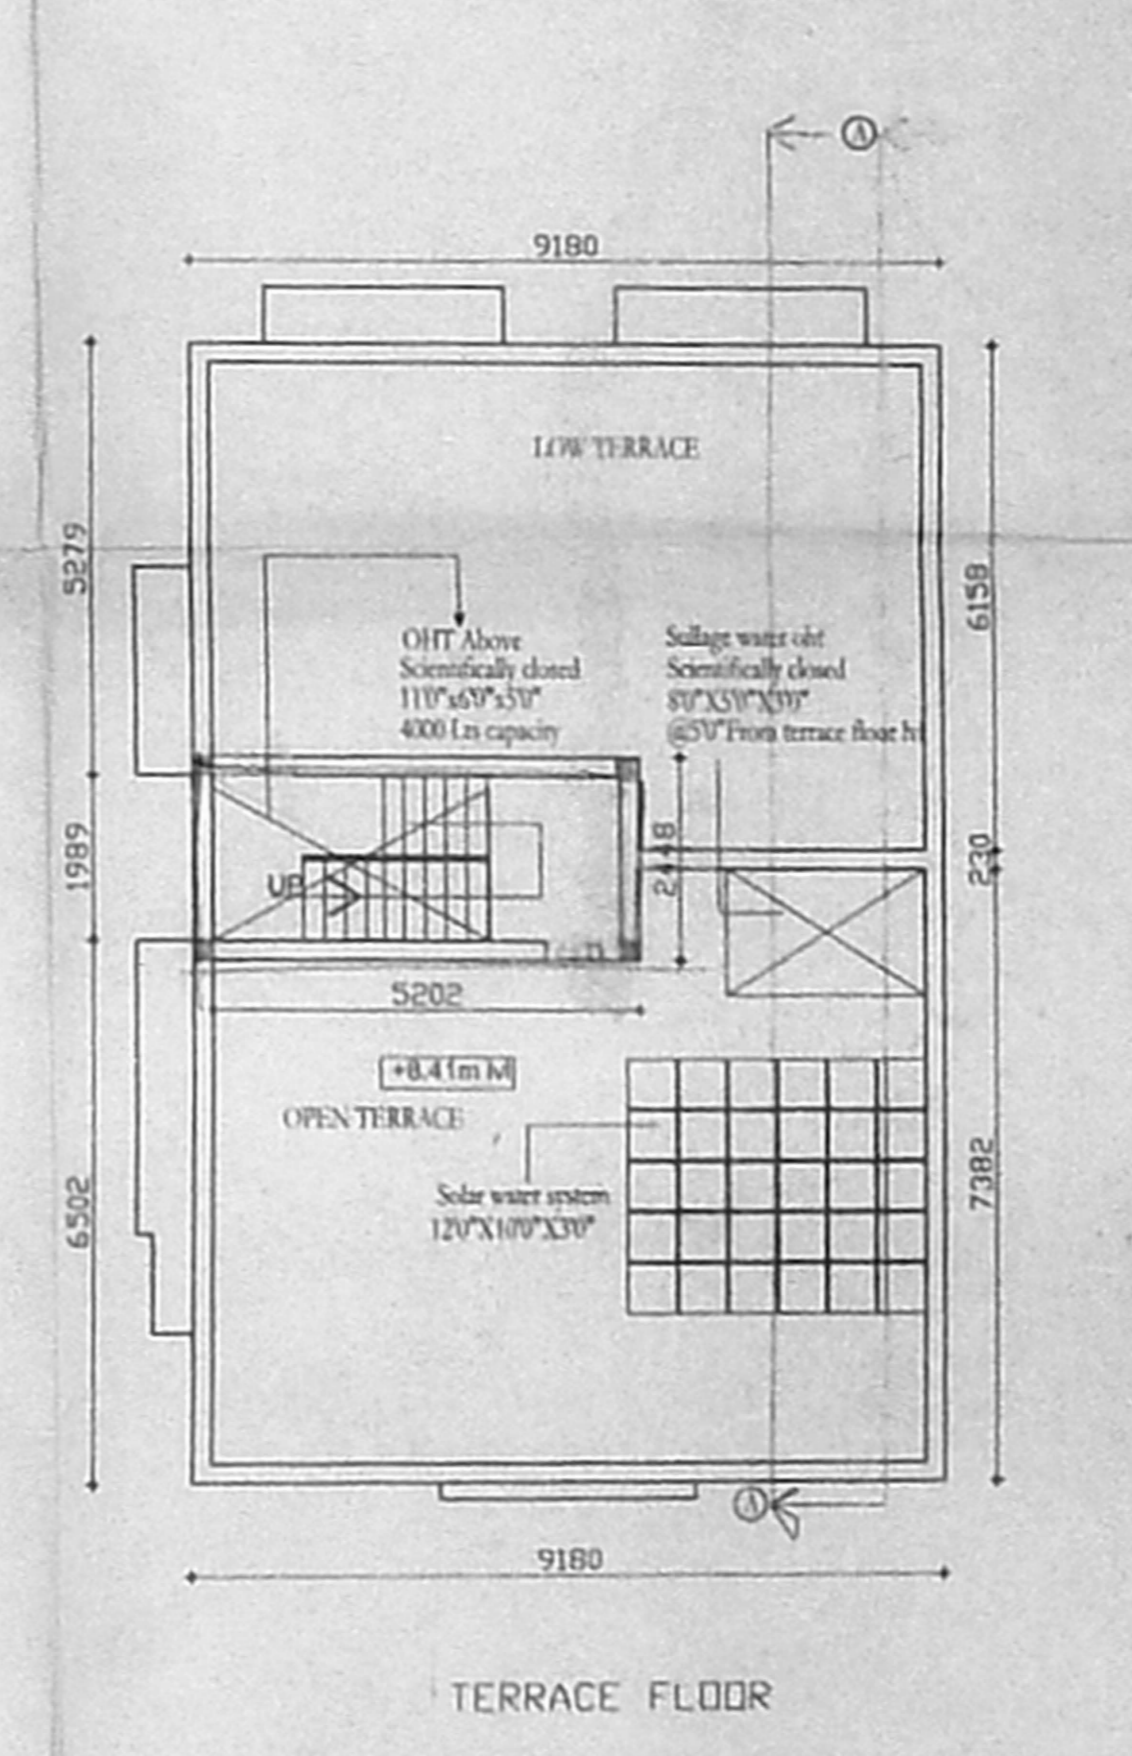


TERRACE FLOOR

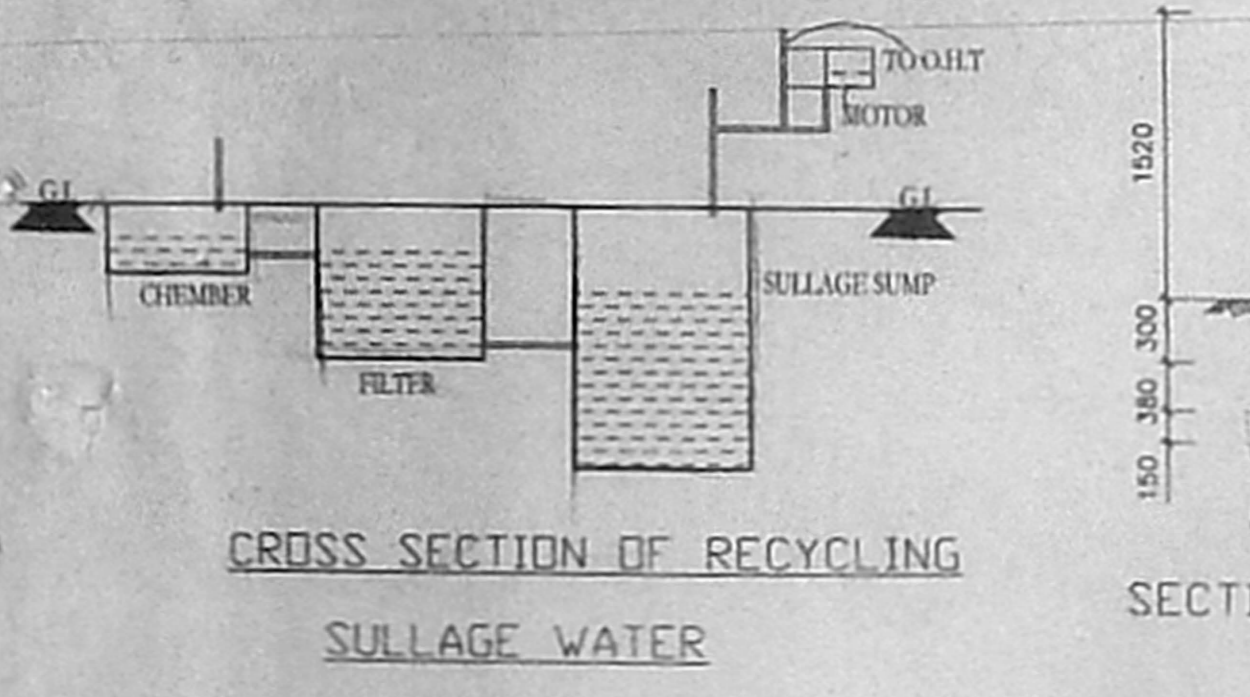

CROSS SECTION OF RECYCLING SULLAGE WATER

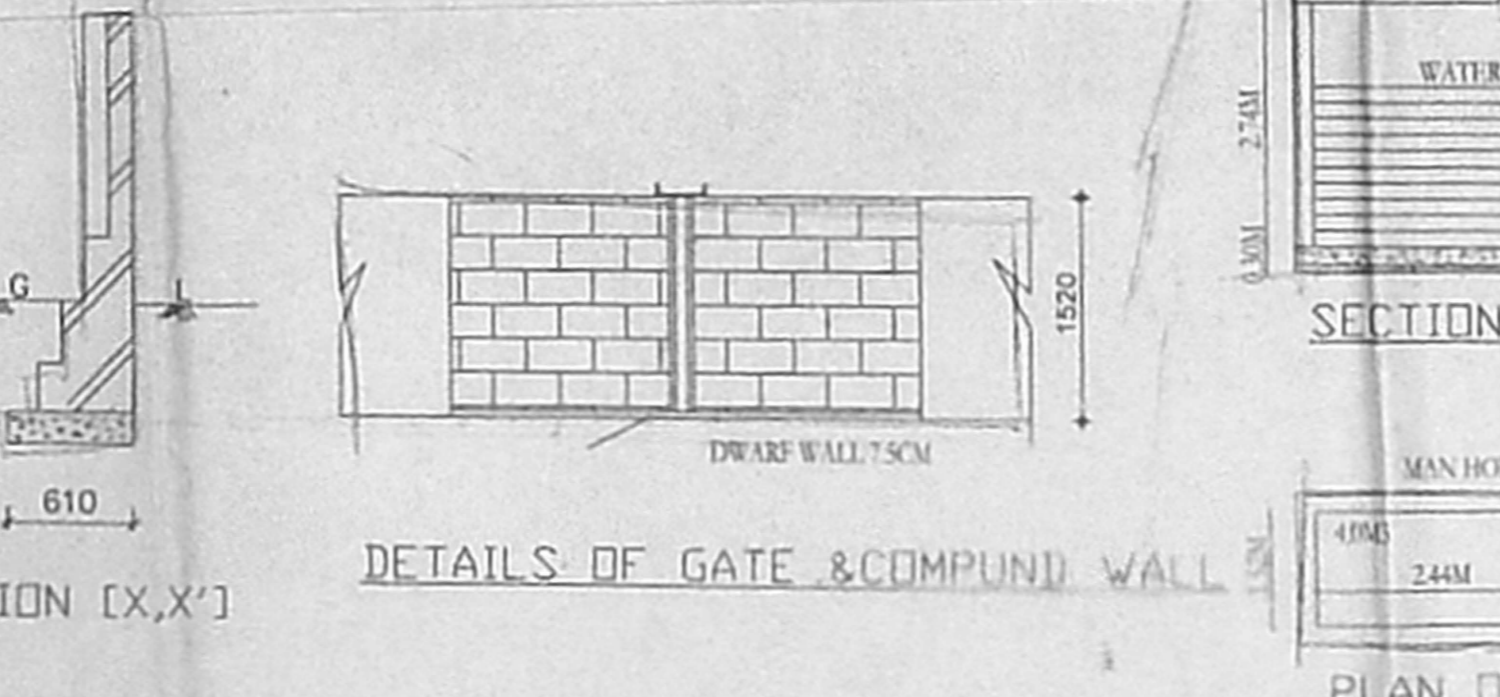


DETAILS OF GATE & COMPOUND WALL

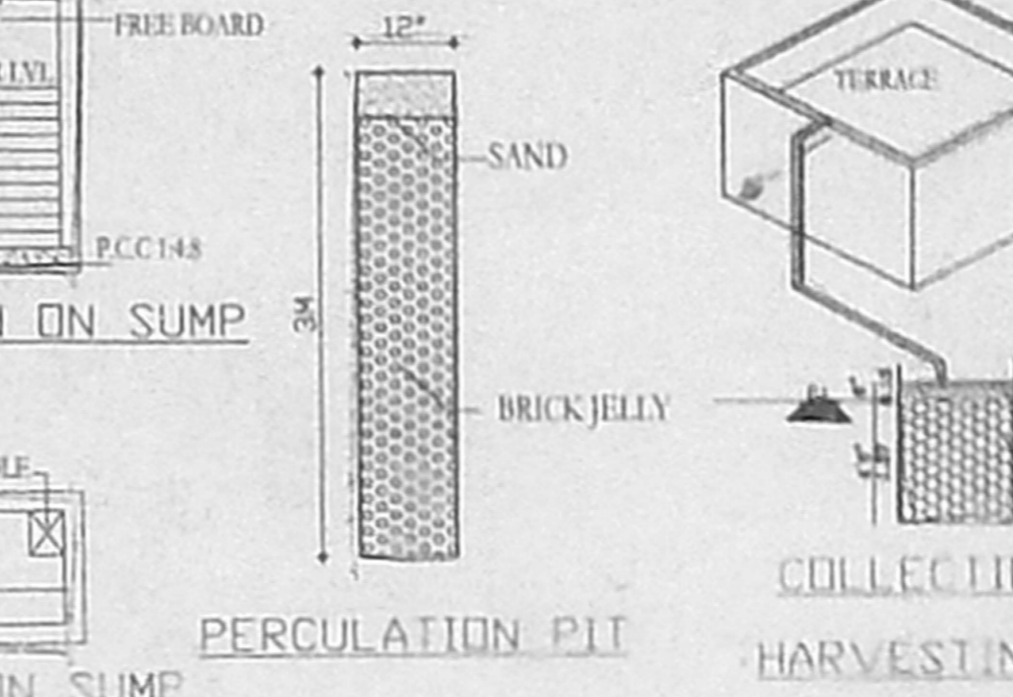

SECTION ON SUMP

PLAN ON SUMP

PERCOLATION PIT

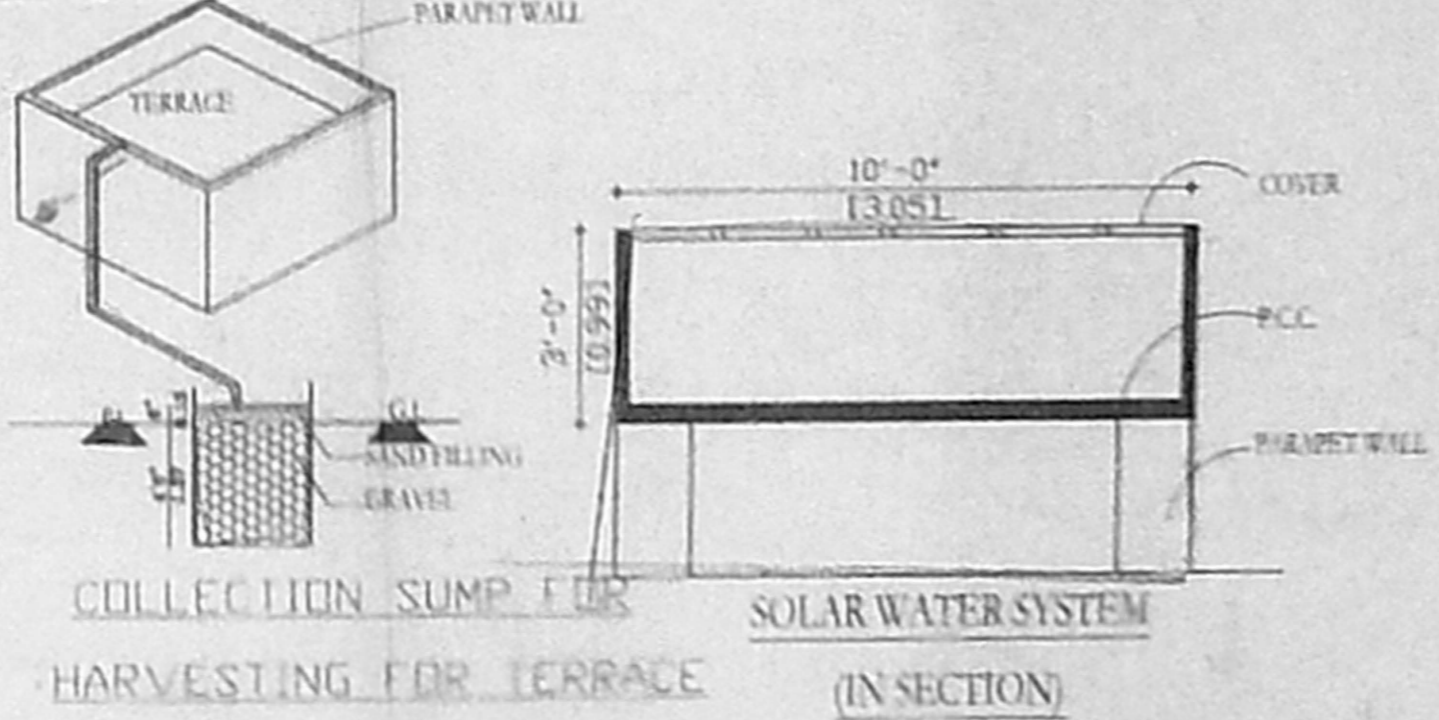

COLLECTION SUMP FOR SOLAR WATER SYSTEM HARVESTING FOR TERRACE (IN SECTION)

PROPOSED CONSTRUCTION OF RESIDENTIAL BUILDING AT PLOT NO: 2 GOMATHI NAGAR, VELACHERY, CHENNNAI-600042 S.NO: 710/1,2&3(PART) AS PER PATT A S.NO: 710/1B PATT A NO: 2910 VELACHERY VILLAGE, MAMBALAM GUNDIRY TALUK.

SCALE	DATE:
1/8"=1'0"	
	DRAWN:

81 X 59.5

SIGNATURE OF OWNER

S. ATHIYAN, B.E.,
 CHAR. ENGR. & ARCHT.,
 Class I License Surveyor No. 189
 C. portion of Chennai
 5, N. 1. Street, T. Nagar,
 Chennai-17. Ph: 2816624
 Mobile: 91088440,
 LICENSED SURVEYOR

ALL DIMENSIONS ARE IN MM