



ELEVATION

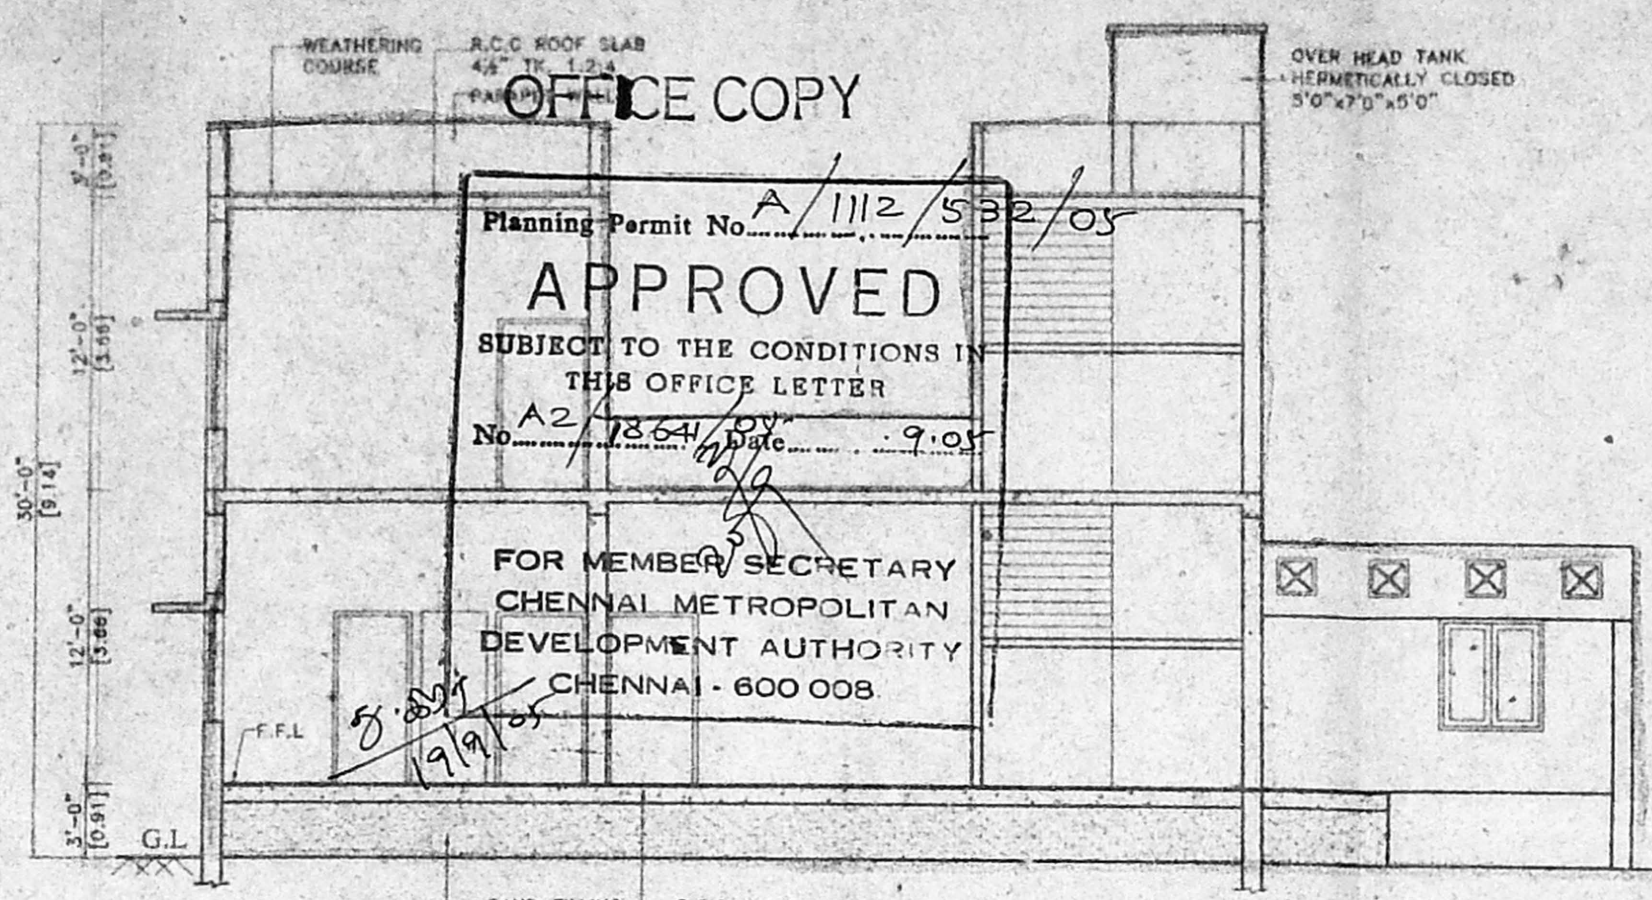

SECTION ON A-A

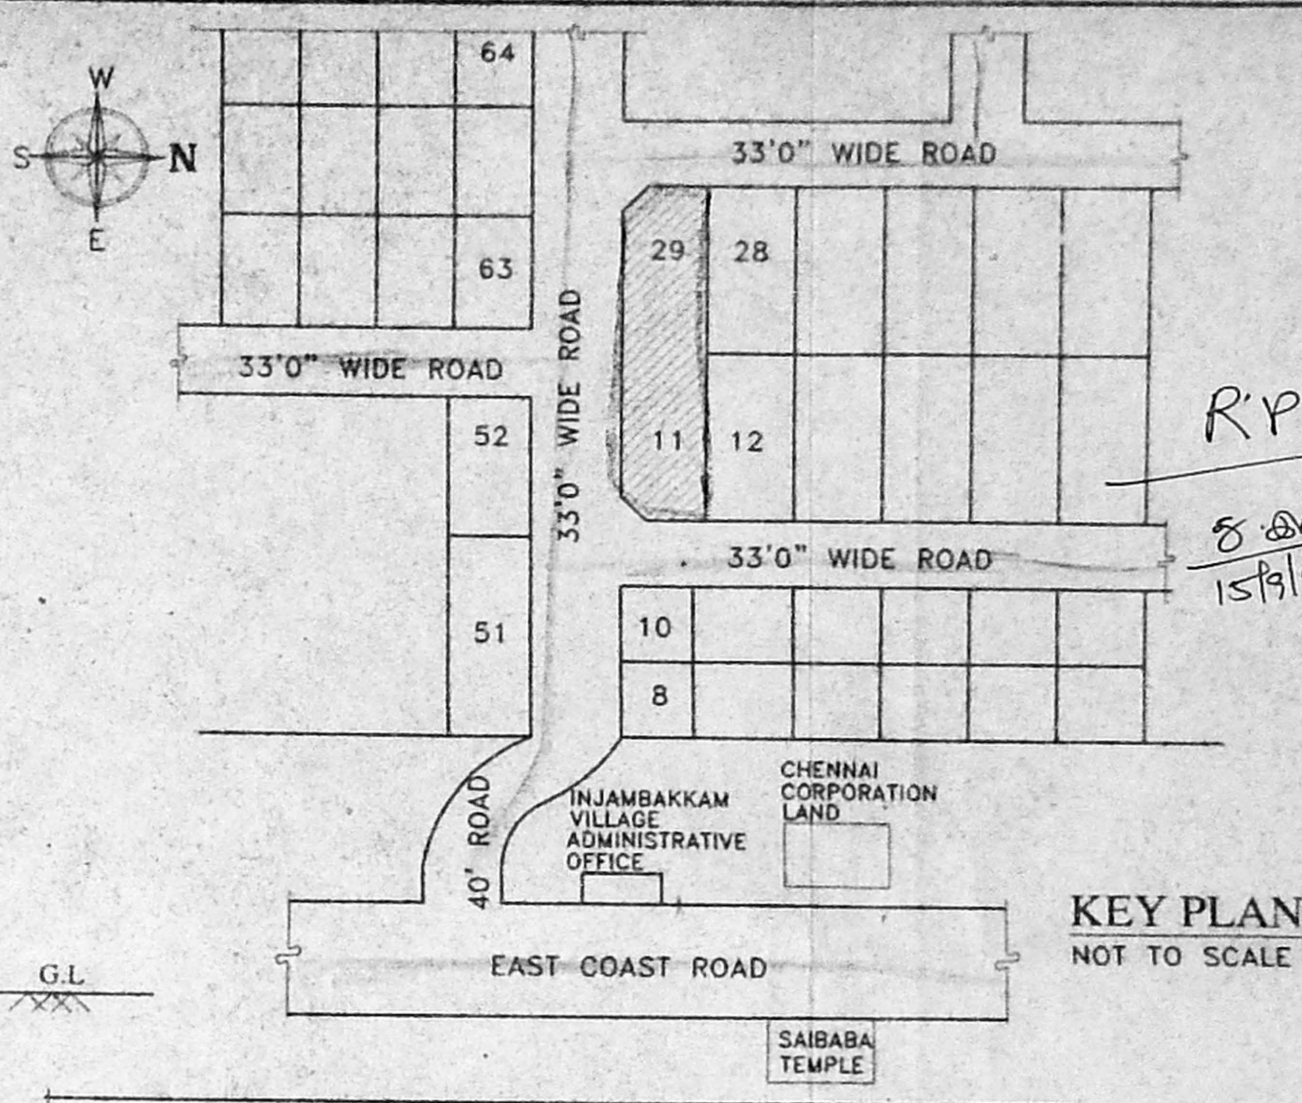

KEY PLAN NOT TO SCALE

SCHEDULE OF JOINERY:-

TYPE	DETAIL	SIZE	QTY
MD	DOOR	3'6" x 7'0"	1.06x2.13
D	DOOR	3'6" x 7'0"	1.06x2.13
D1	DOOR	3'6" x 7'0"	1.06x2.13
RD	DOOR	3'6" x 7'0"	1.06x2.13
FW	WINDOW	8'0" x 6'6"	2.44x1.98
W	WINDOW	6'0" x 4'6"	1.82x1.37
W1	WINDOW	4'0" x 4'6"	1.22x1.37
V	VENTILATOR	3'0" x 2'0"	0.91x0.61

SPECIFICATION *8AX 54*

FOUNDATION	COLUMN FOOTING
BRICK WORK	C M 1:5 FOR SUPER STRUCTURE
PLASTERING	C M 1:5 FOR WALLS & 1:3 FOR CEILING
CEMENT PAINT	2 COATS FOR WALLS & 1 EXTRA COAT FOR CEILING
R.C.C.	1:2:4 FOR SLABS & LINTELS
WOOD WORK	ALL WOOD WORKS IN BEST QUALITY TIMBER
WEATHERING COURSE	B JELLY LIME MORTAR OVER ROOF SLAB ONE LAYER OF COUNTRY TILES

COLOUR INDEX:-

PROPOSED ROAD BOUNDARY

AREA STATEMENT

	Sq.Ft.	Sq.M
TOTAL SITE EXTENT	11900.00	1105.94
GROUND FLOOR	1915.00	177.97
FIRST FLOOR	785.00	72.95
TOTAL FLOOR AREA	2700.00	250.92
PLOT COVERAGE	16%	
F.S.I	0.22	

PLAN SHOWING THE PROPOSED CONSTRUCTION OF RESIDENTIAL BUILDING PLOT NUMBERS-29 & 11, UNDER SURVEY NUMBERS-140/1(PT), 140/5 (PT), 140/6(PT), 150, 150 (PT), 151(PT) IN ANNA ENCLAVE, INJAMBKAM VILLAGE, ST. THOMAS MOUNT PANCHAYAT UNION, TAMBARAM TALUK, CHENNAI-6000 41


C.M.D.A PLOT APPROVAL NO- REG/L/3/3313/02 RP/LO/009/2003-DATED - 06-08-03

SCALE : 1" = 8'-0" (1:100)


OWNERS
R.R. Krishna Vadhyar
R.R. KRISHNA VADHYAR (SENIOR CITIZEN)

ER. K. SELVAM
ER. K. SELVAM, BE. (Civil), AMIE, C.Eng.(I), FIV, CHARTERED ENGINEER & APPROVED MEMBER, CLASS-I LICENSED SURVEYOR, Reg No: 600/2005-2006, DOOR No: 11/206, 11th BLOCK, MOGAPPAIR EAST, CHENNAI-600 037 (NEAR, MGR ADARSH SCHOOL) PHONE No: 26562050 55252050 CELL No: 9841282050


SIGNATURE OF LICENSED SURVEYOR

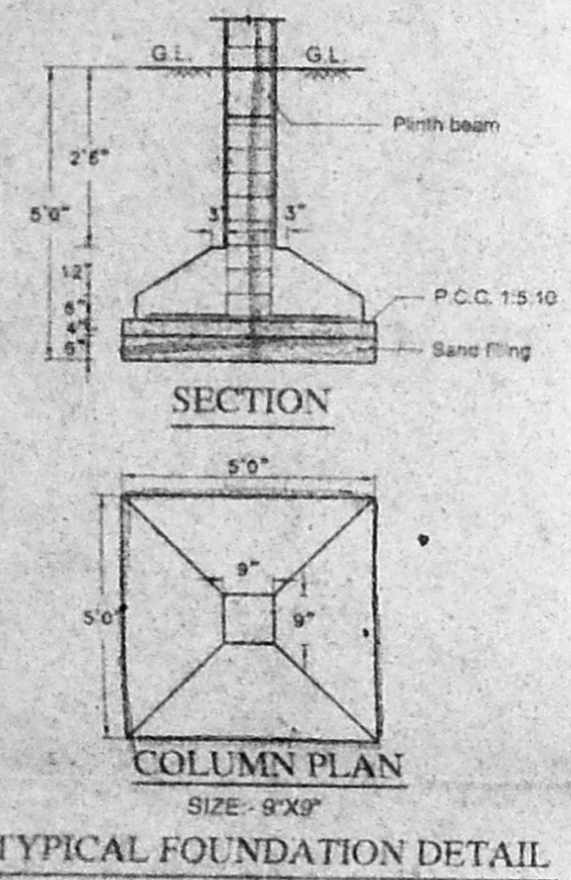


TYPICAL FOUNDATION DETAIL

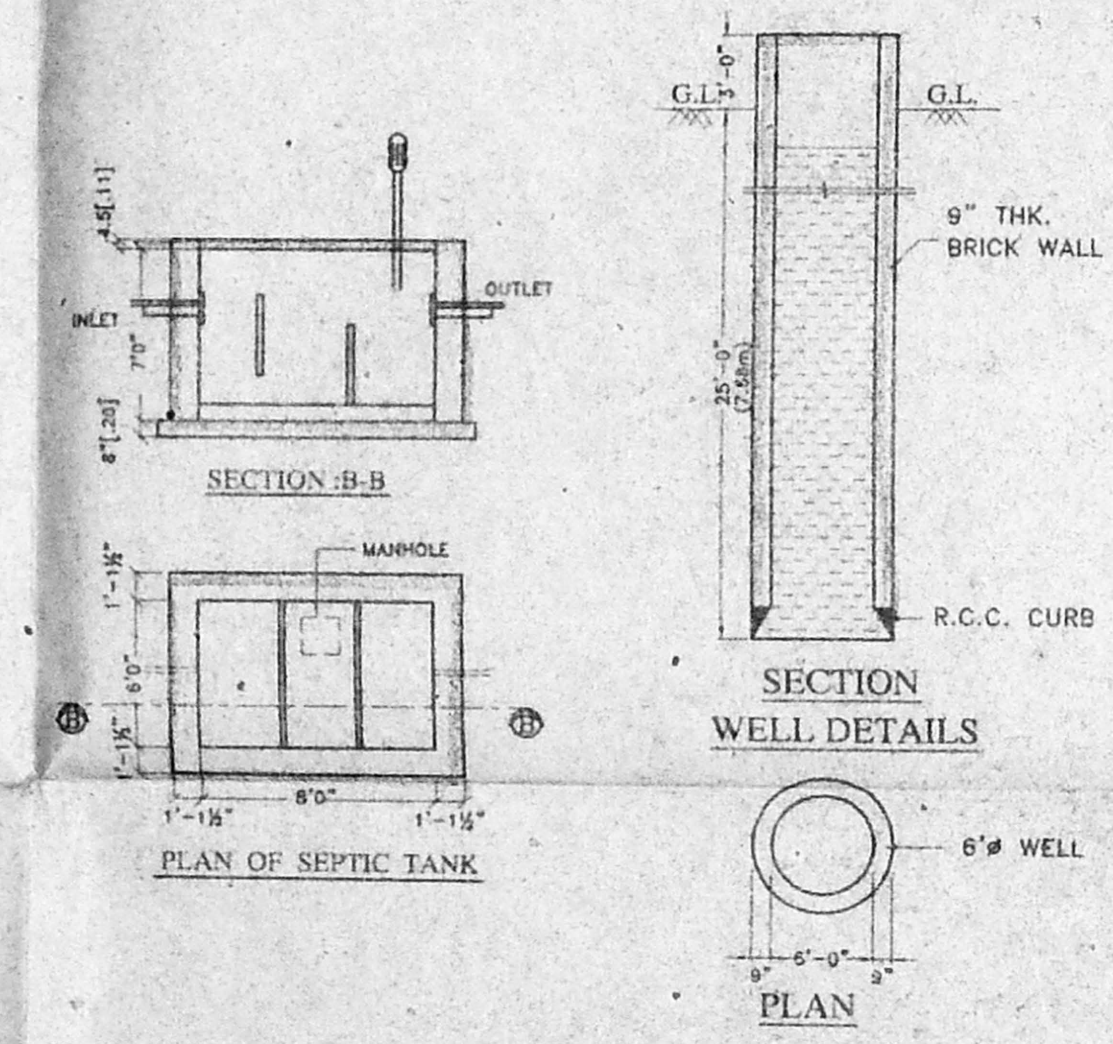


PLAN OF SEPTIC TANK

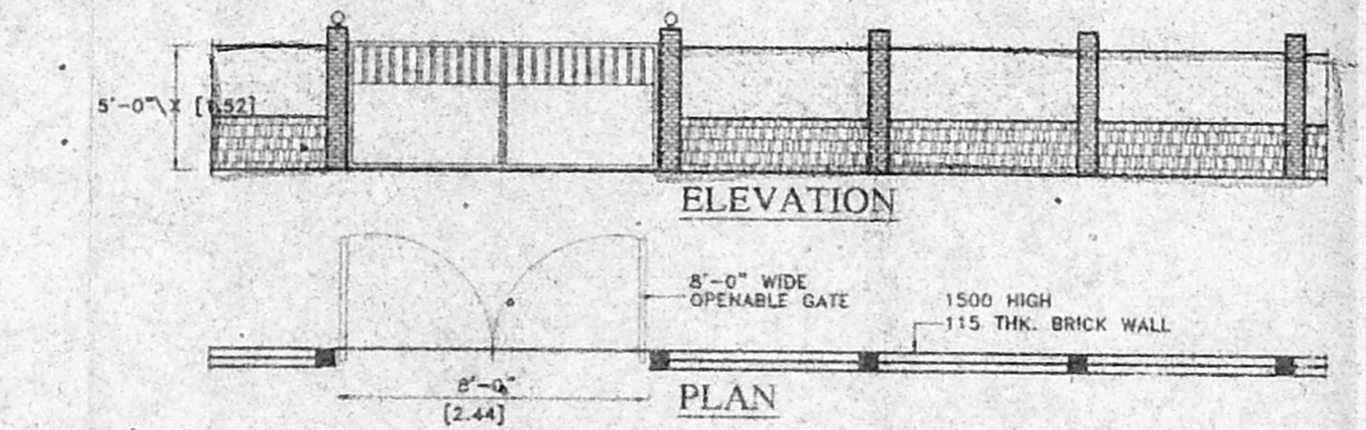


COMPOUND WALL DETAIL

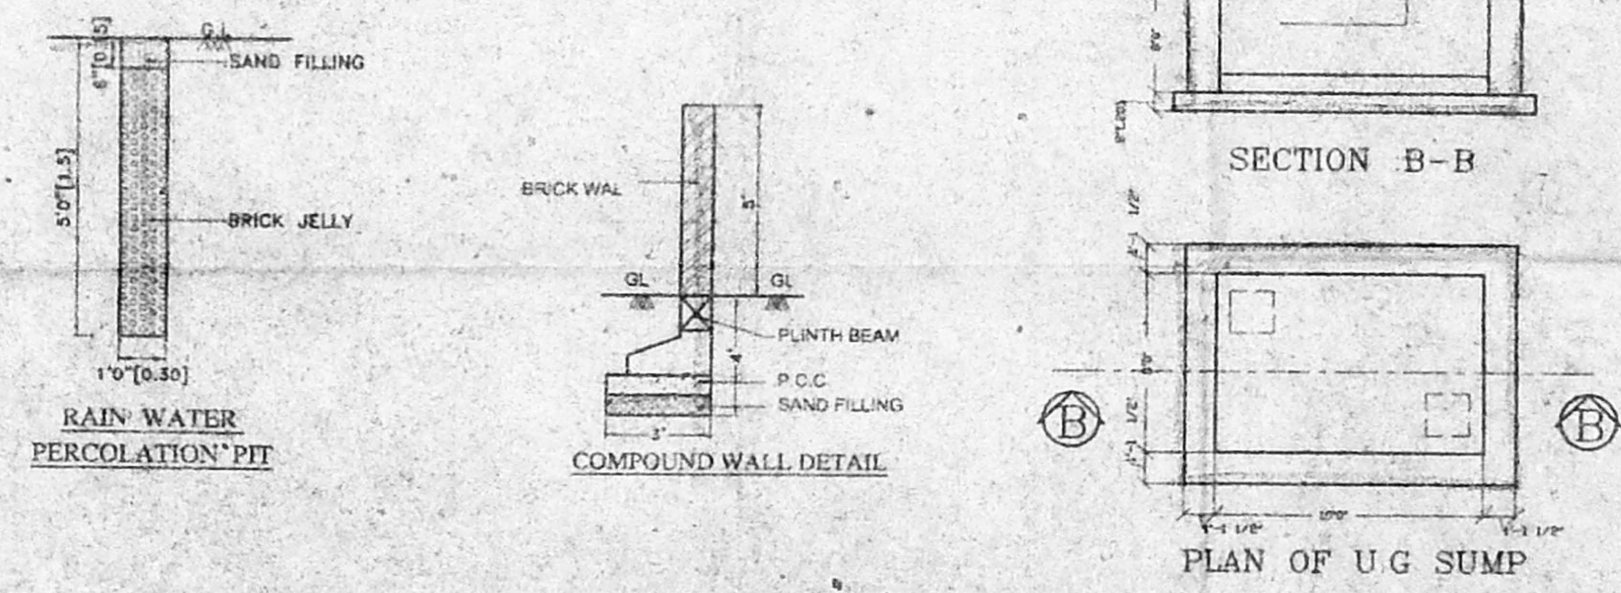


PLAN OF U.G SUMP

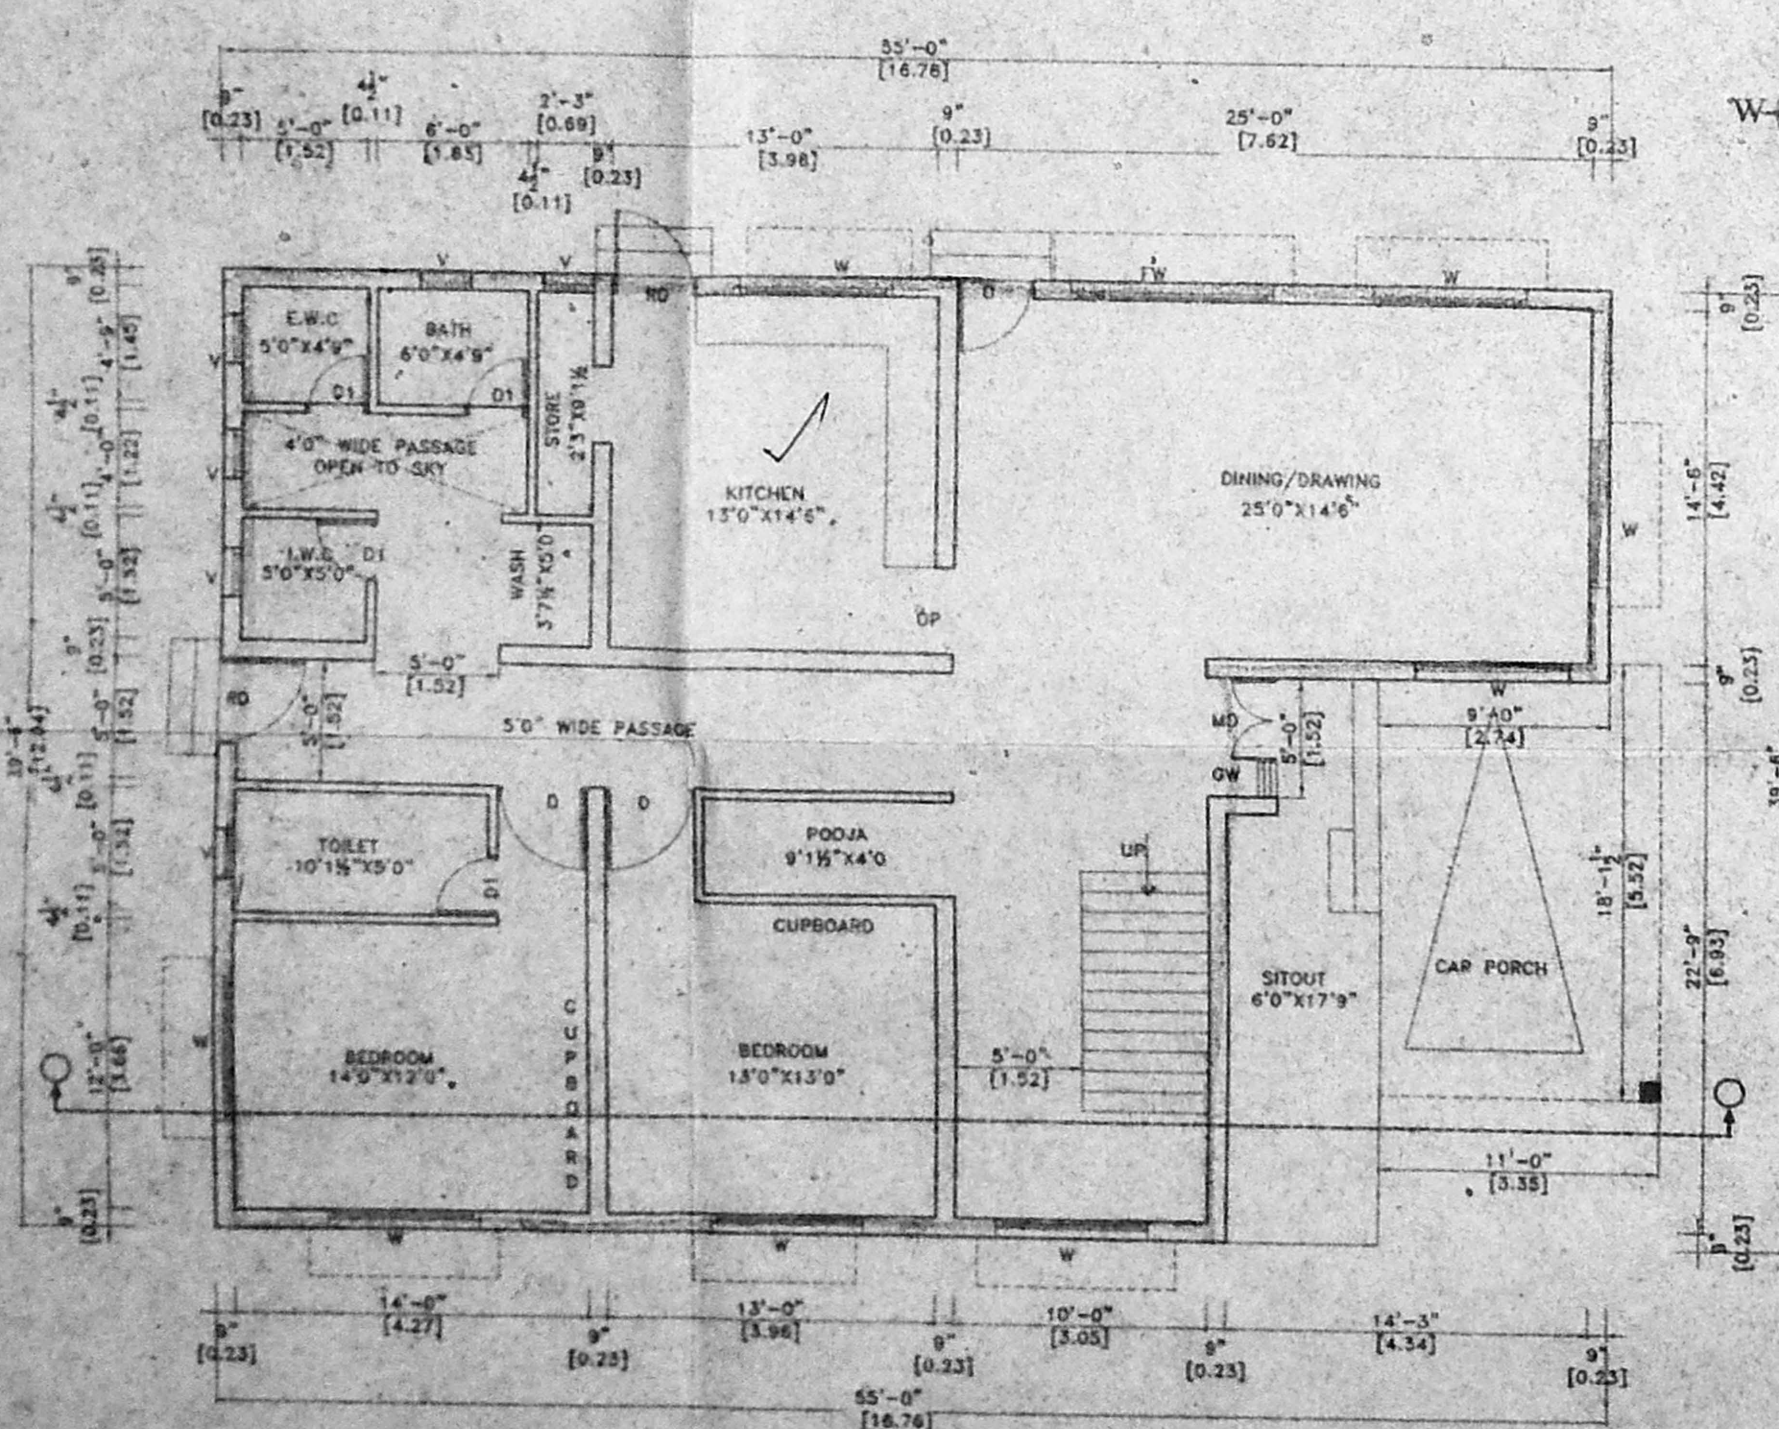

SITE CUM GROUND FLOOR PLAN

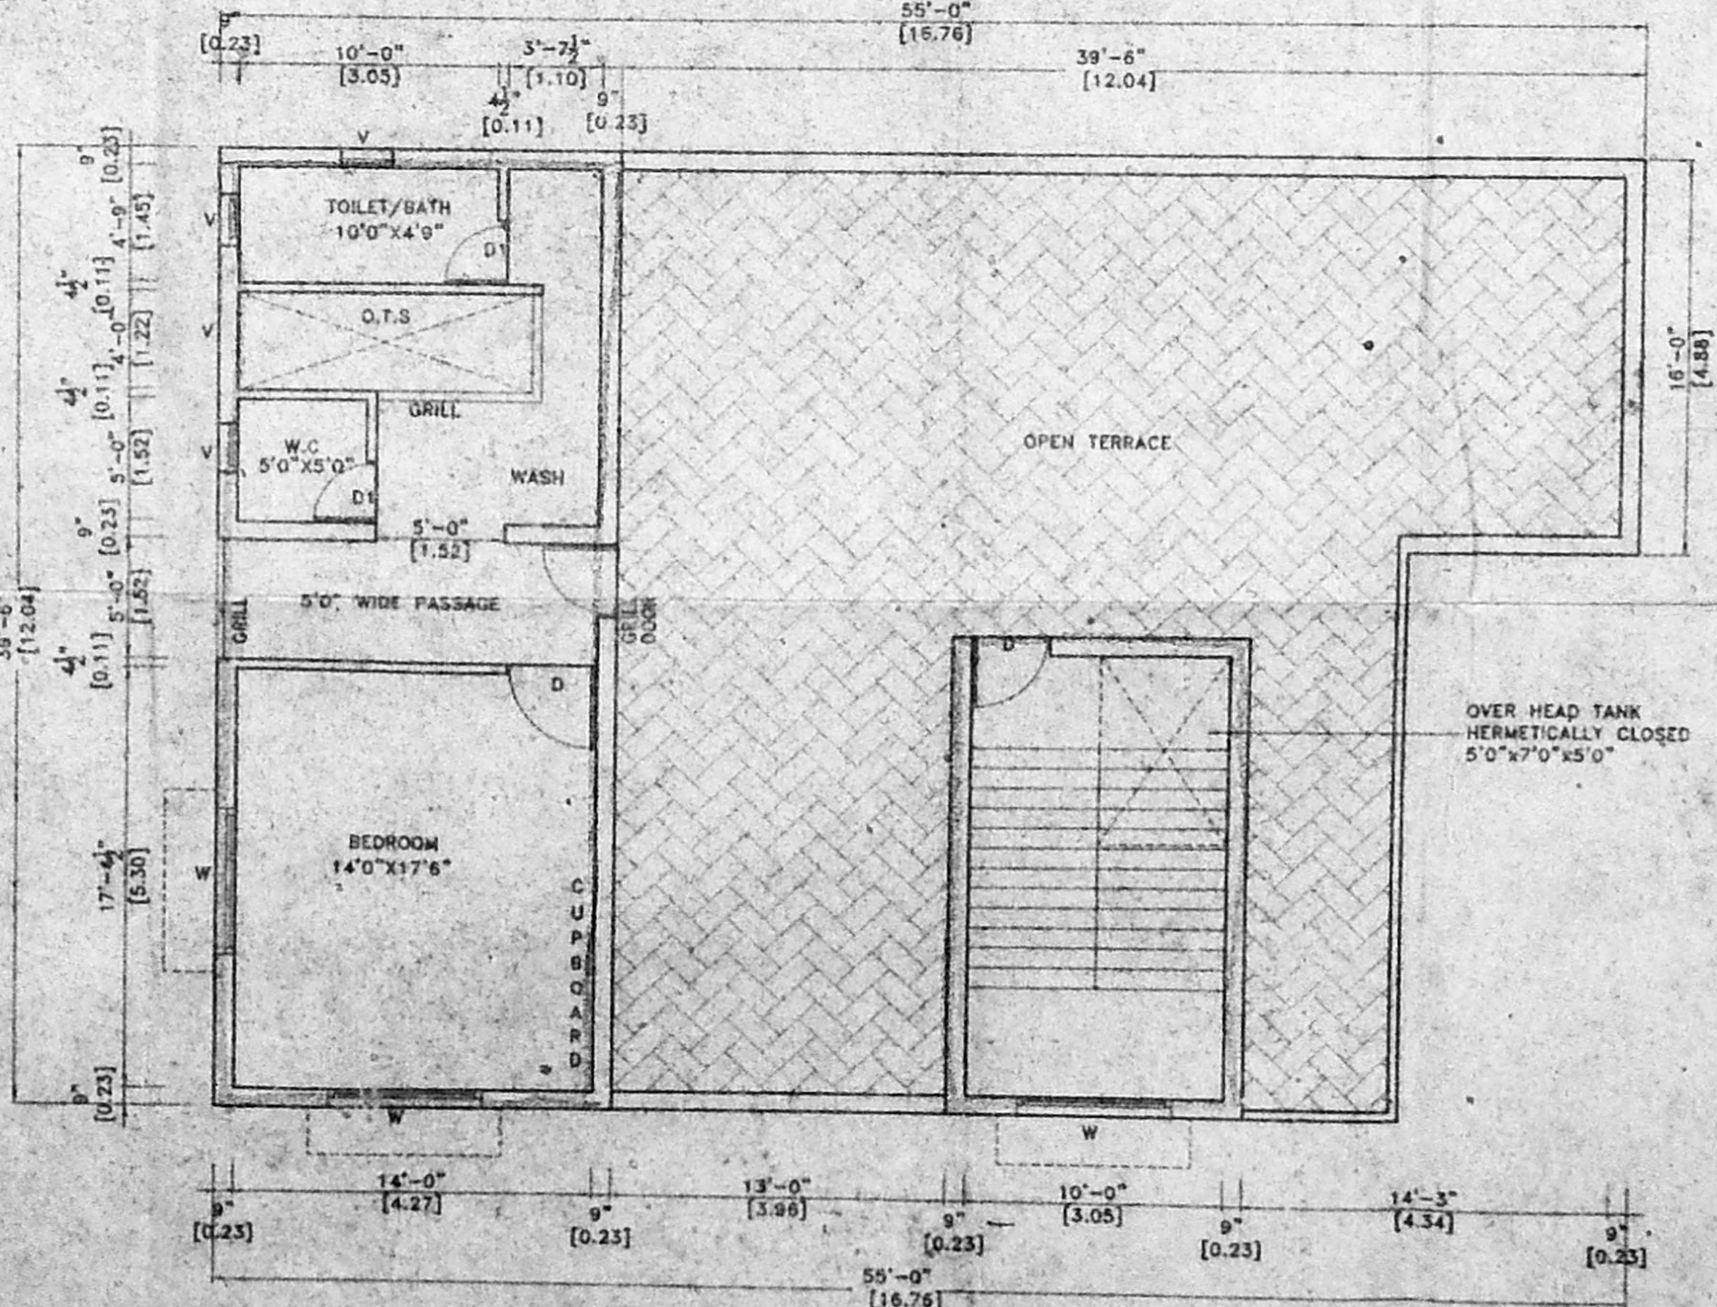

FIRST FLOOR PLAN

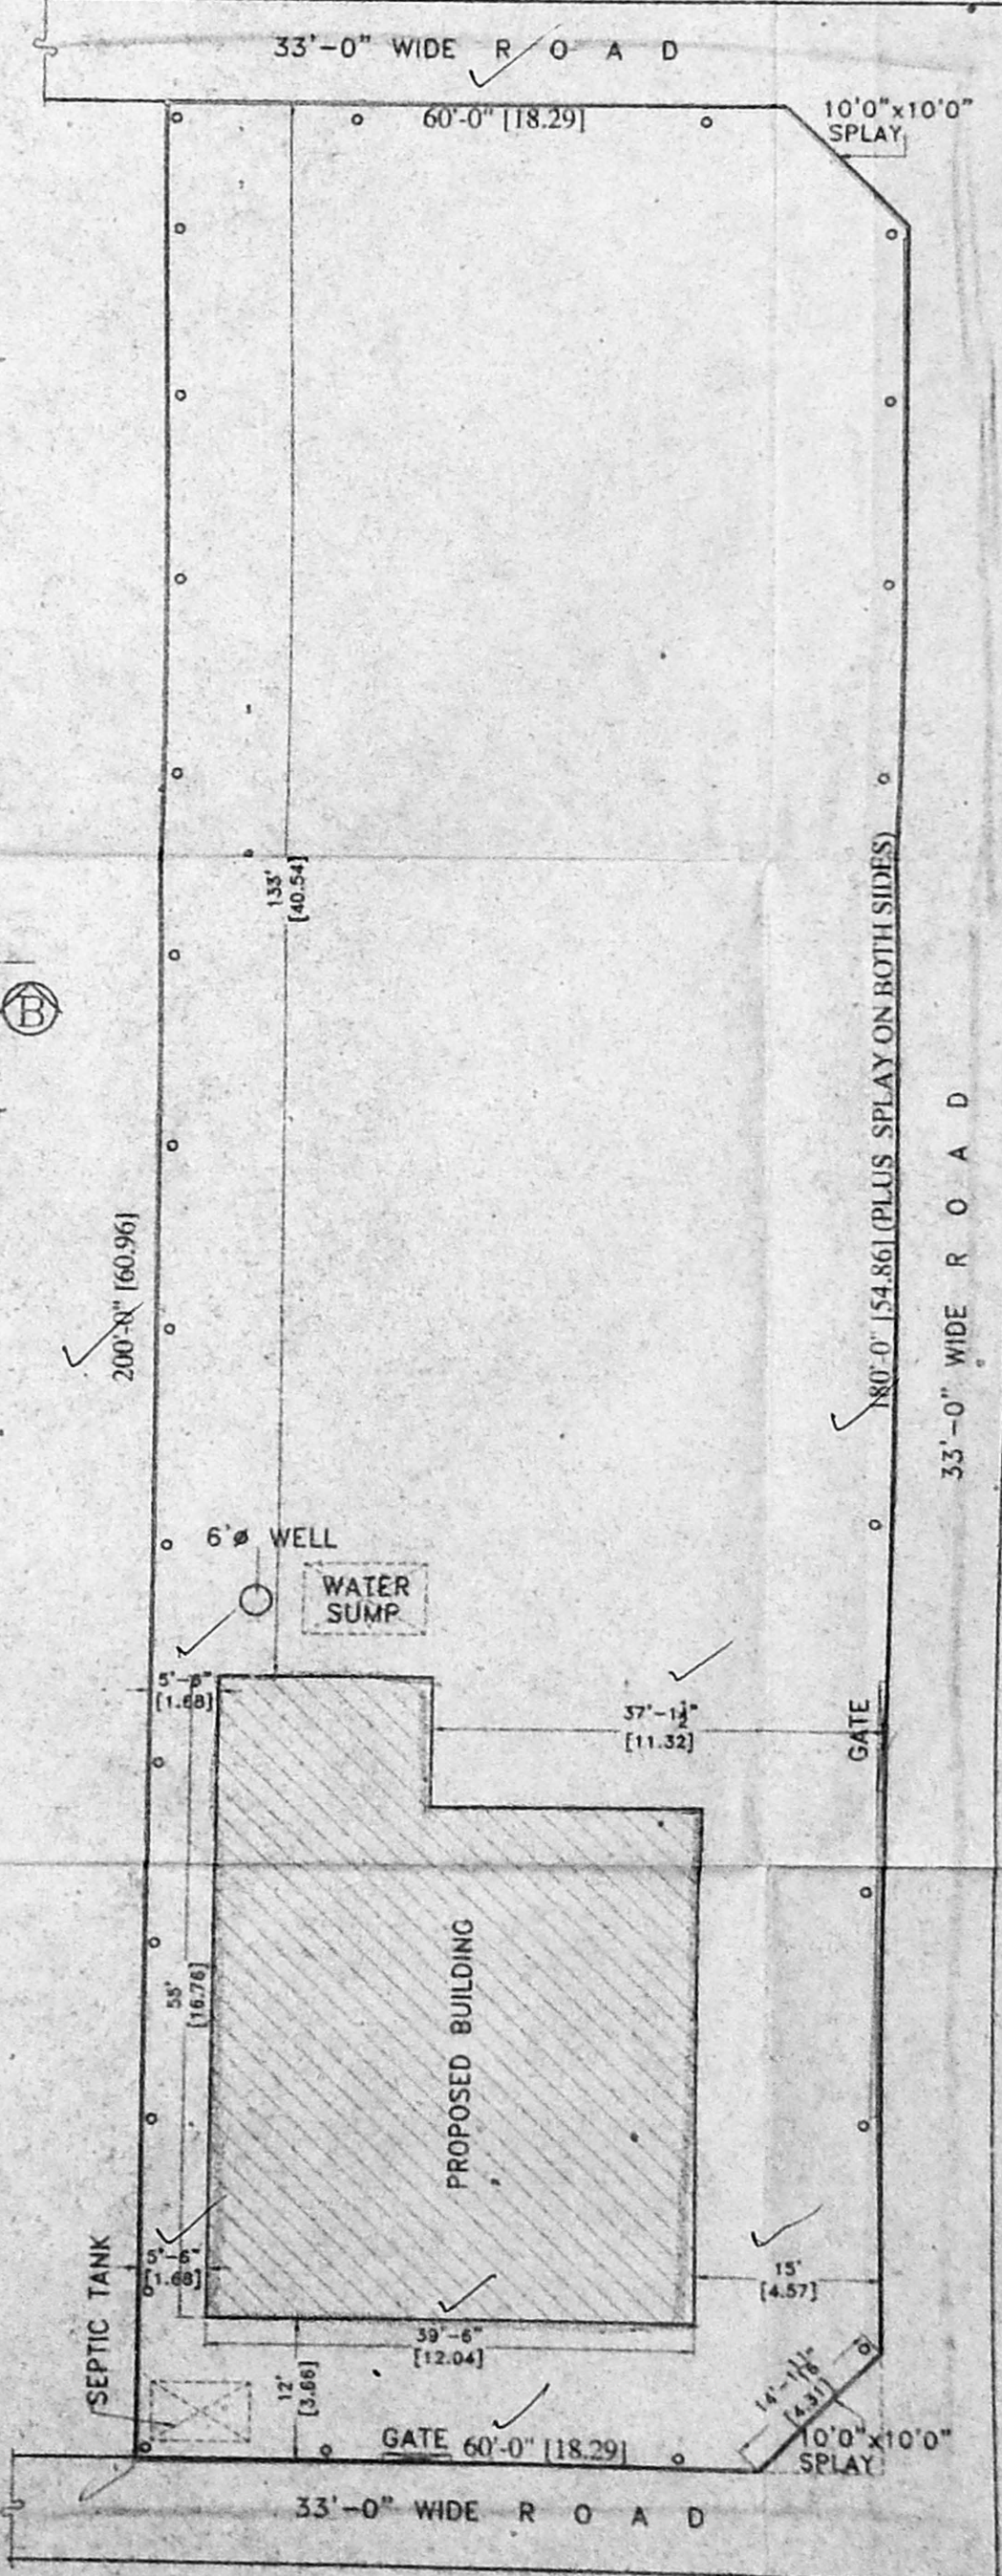

SITE PLAN NOT TO SCALE