



ROAD SIDE ELEVATION

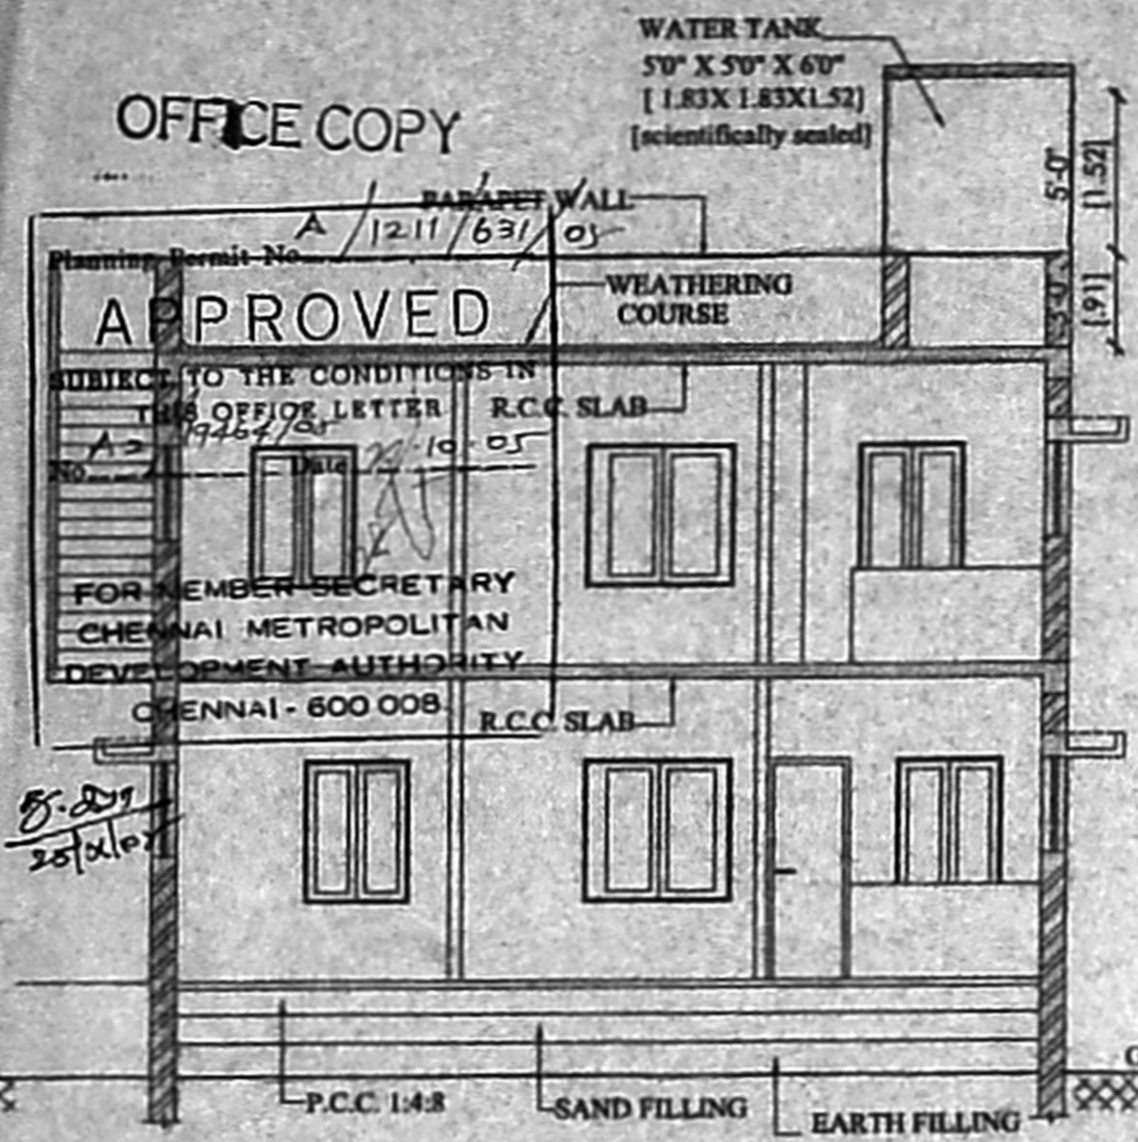


SECTION ON XX

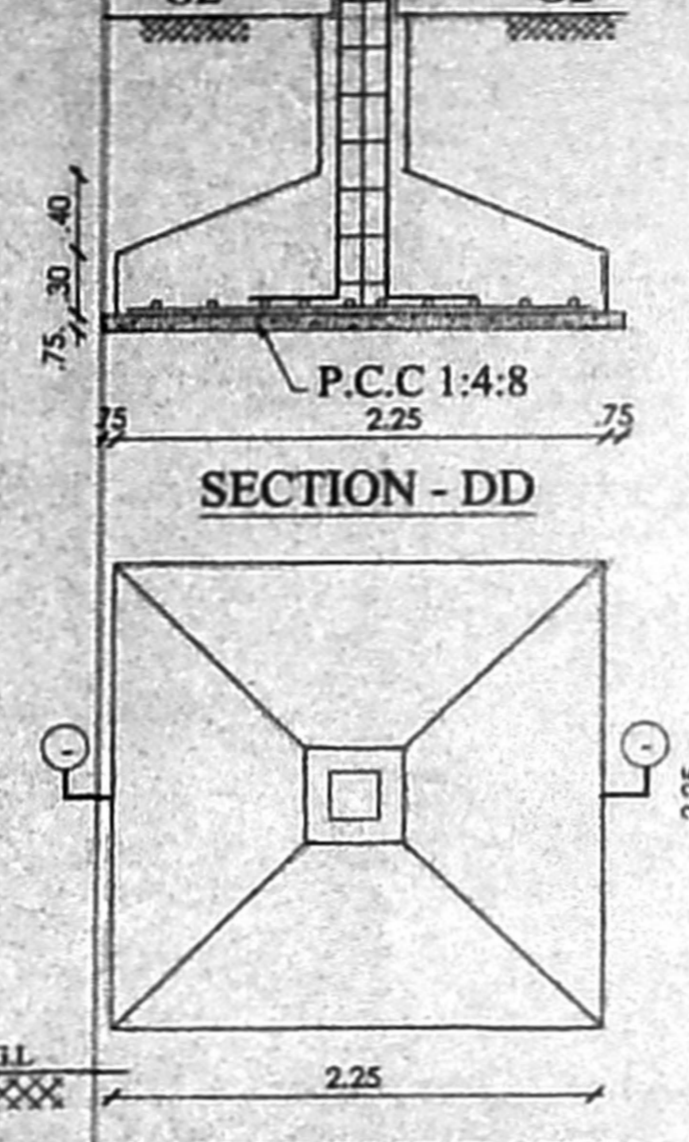

SECTION - DD



PLAN OF FOUNDATION

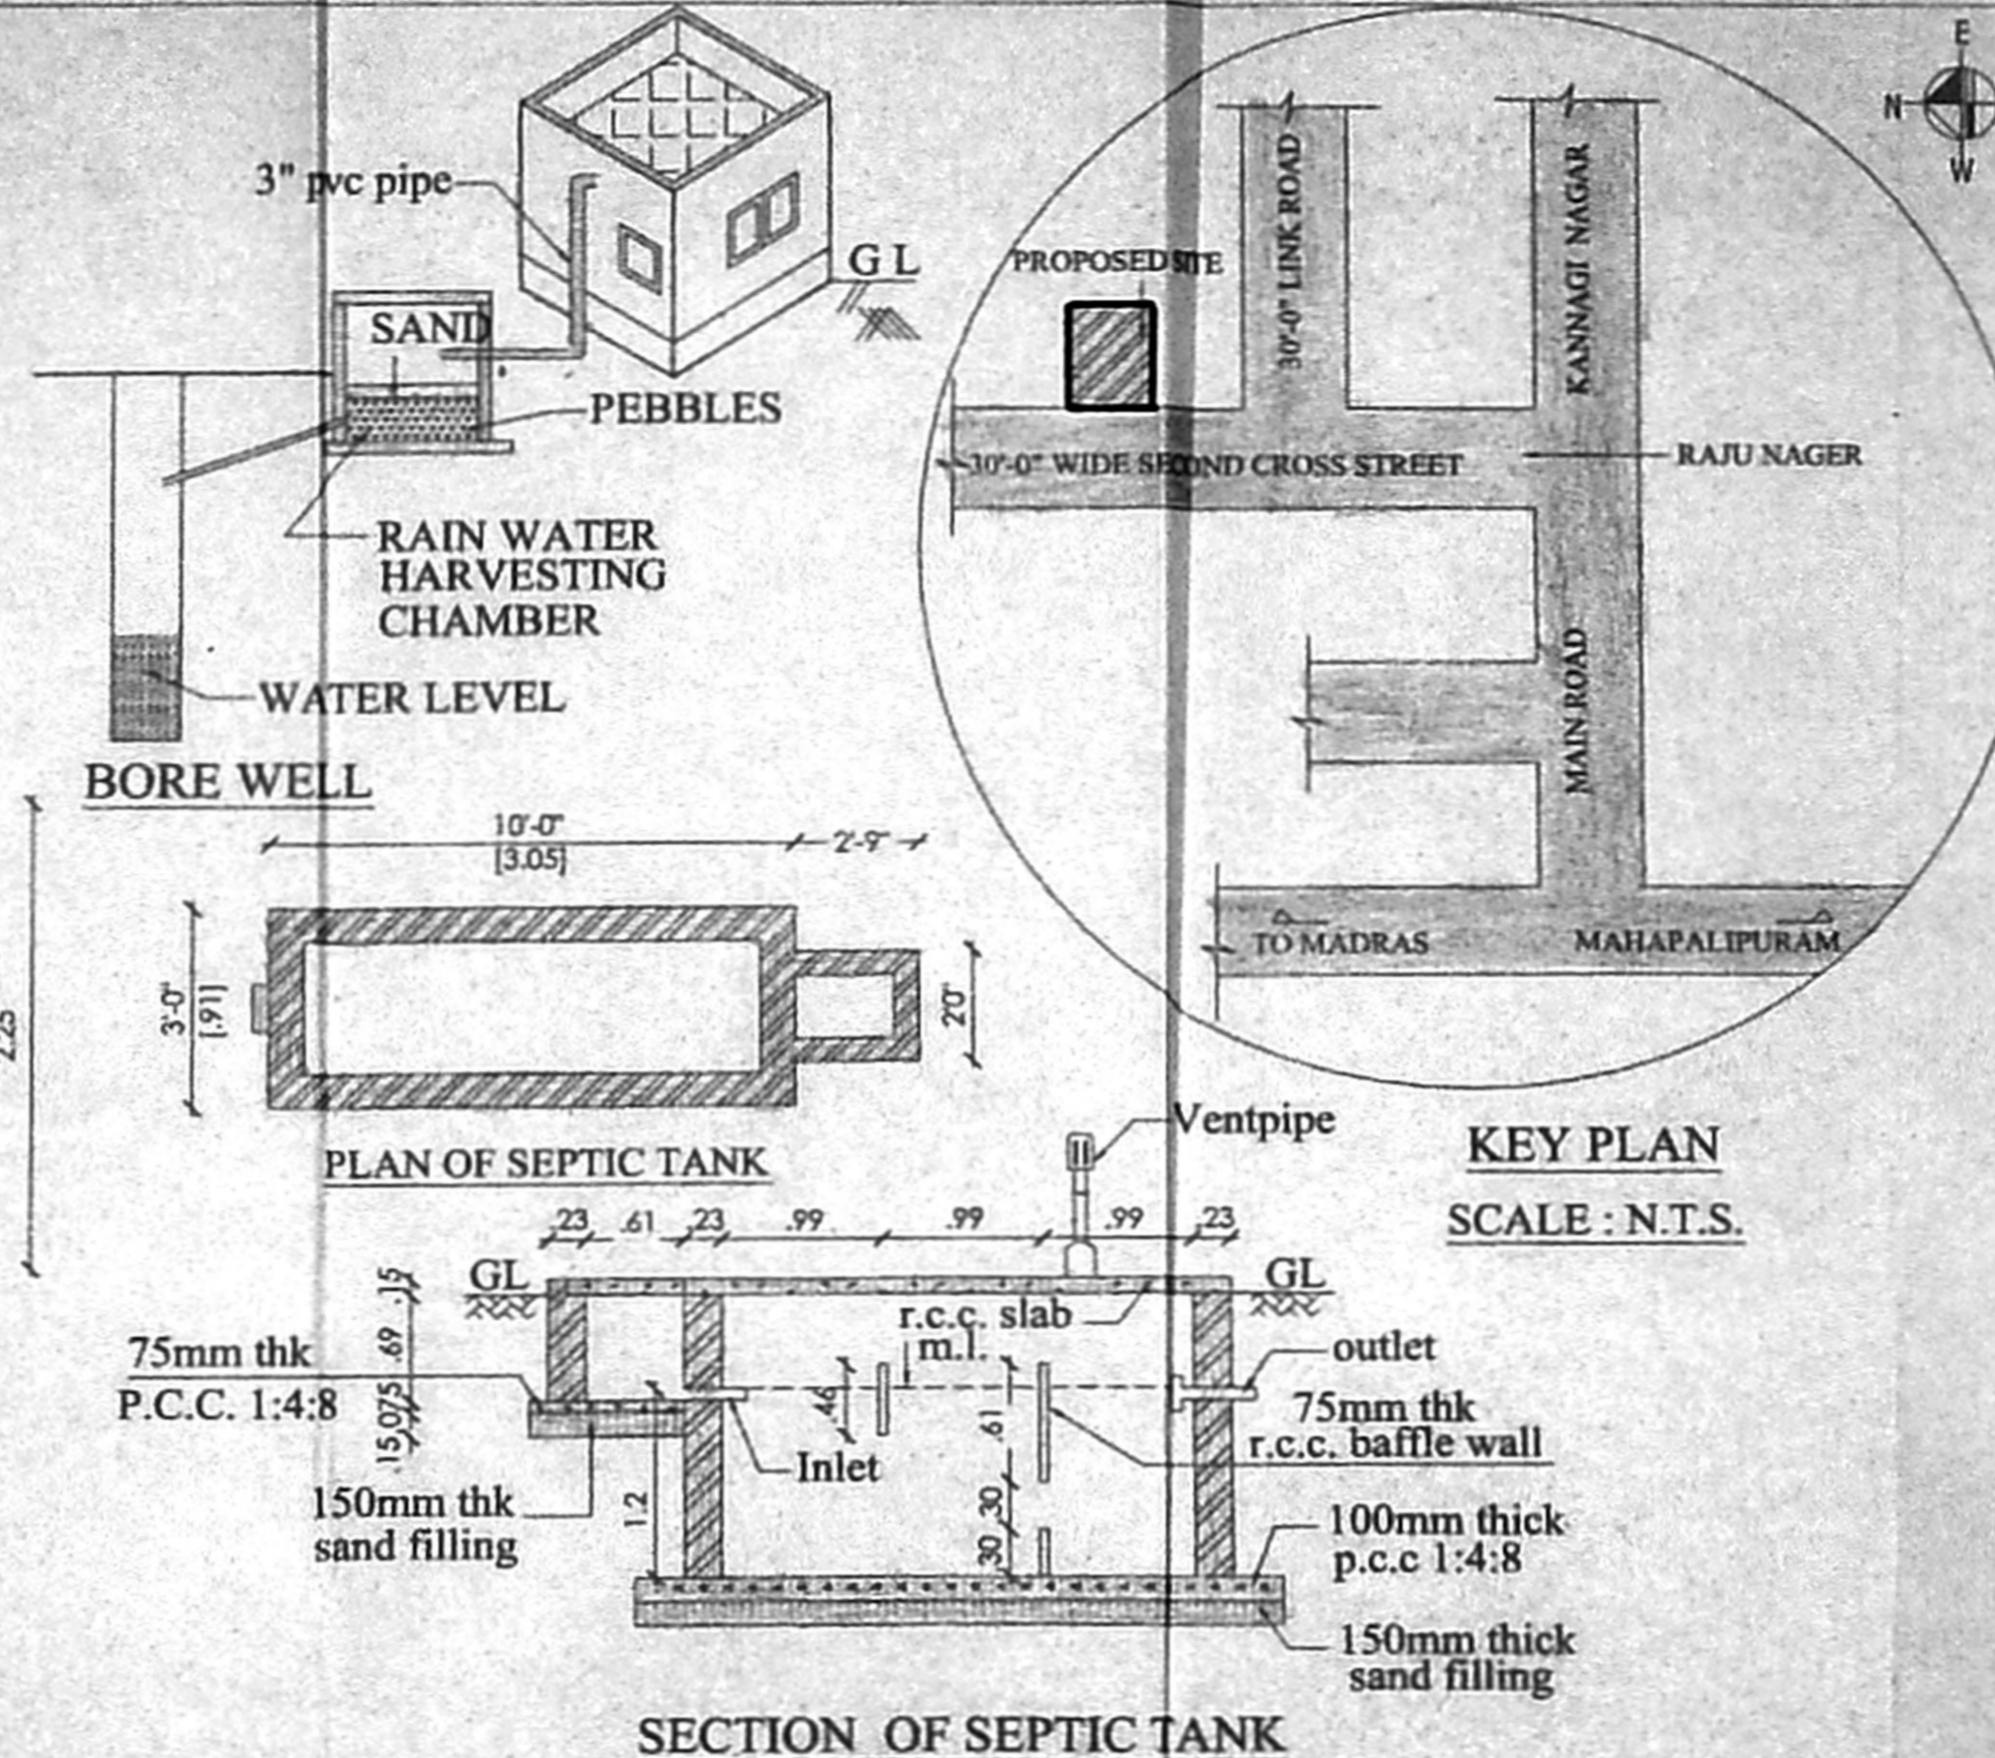


BORE WELL

PLAN OF SEPTIC TANK


SECTION OF SEPTIC TANK

KEY PLAN


SCALE : N.T.S.

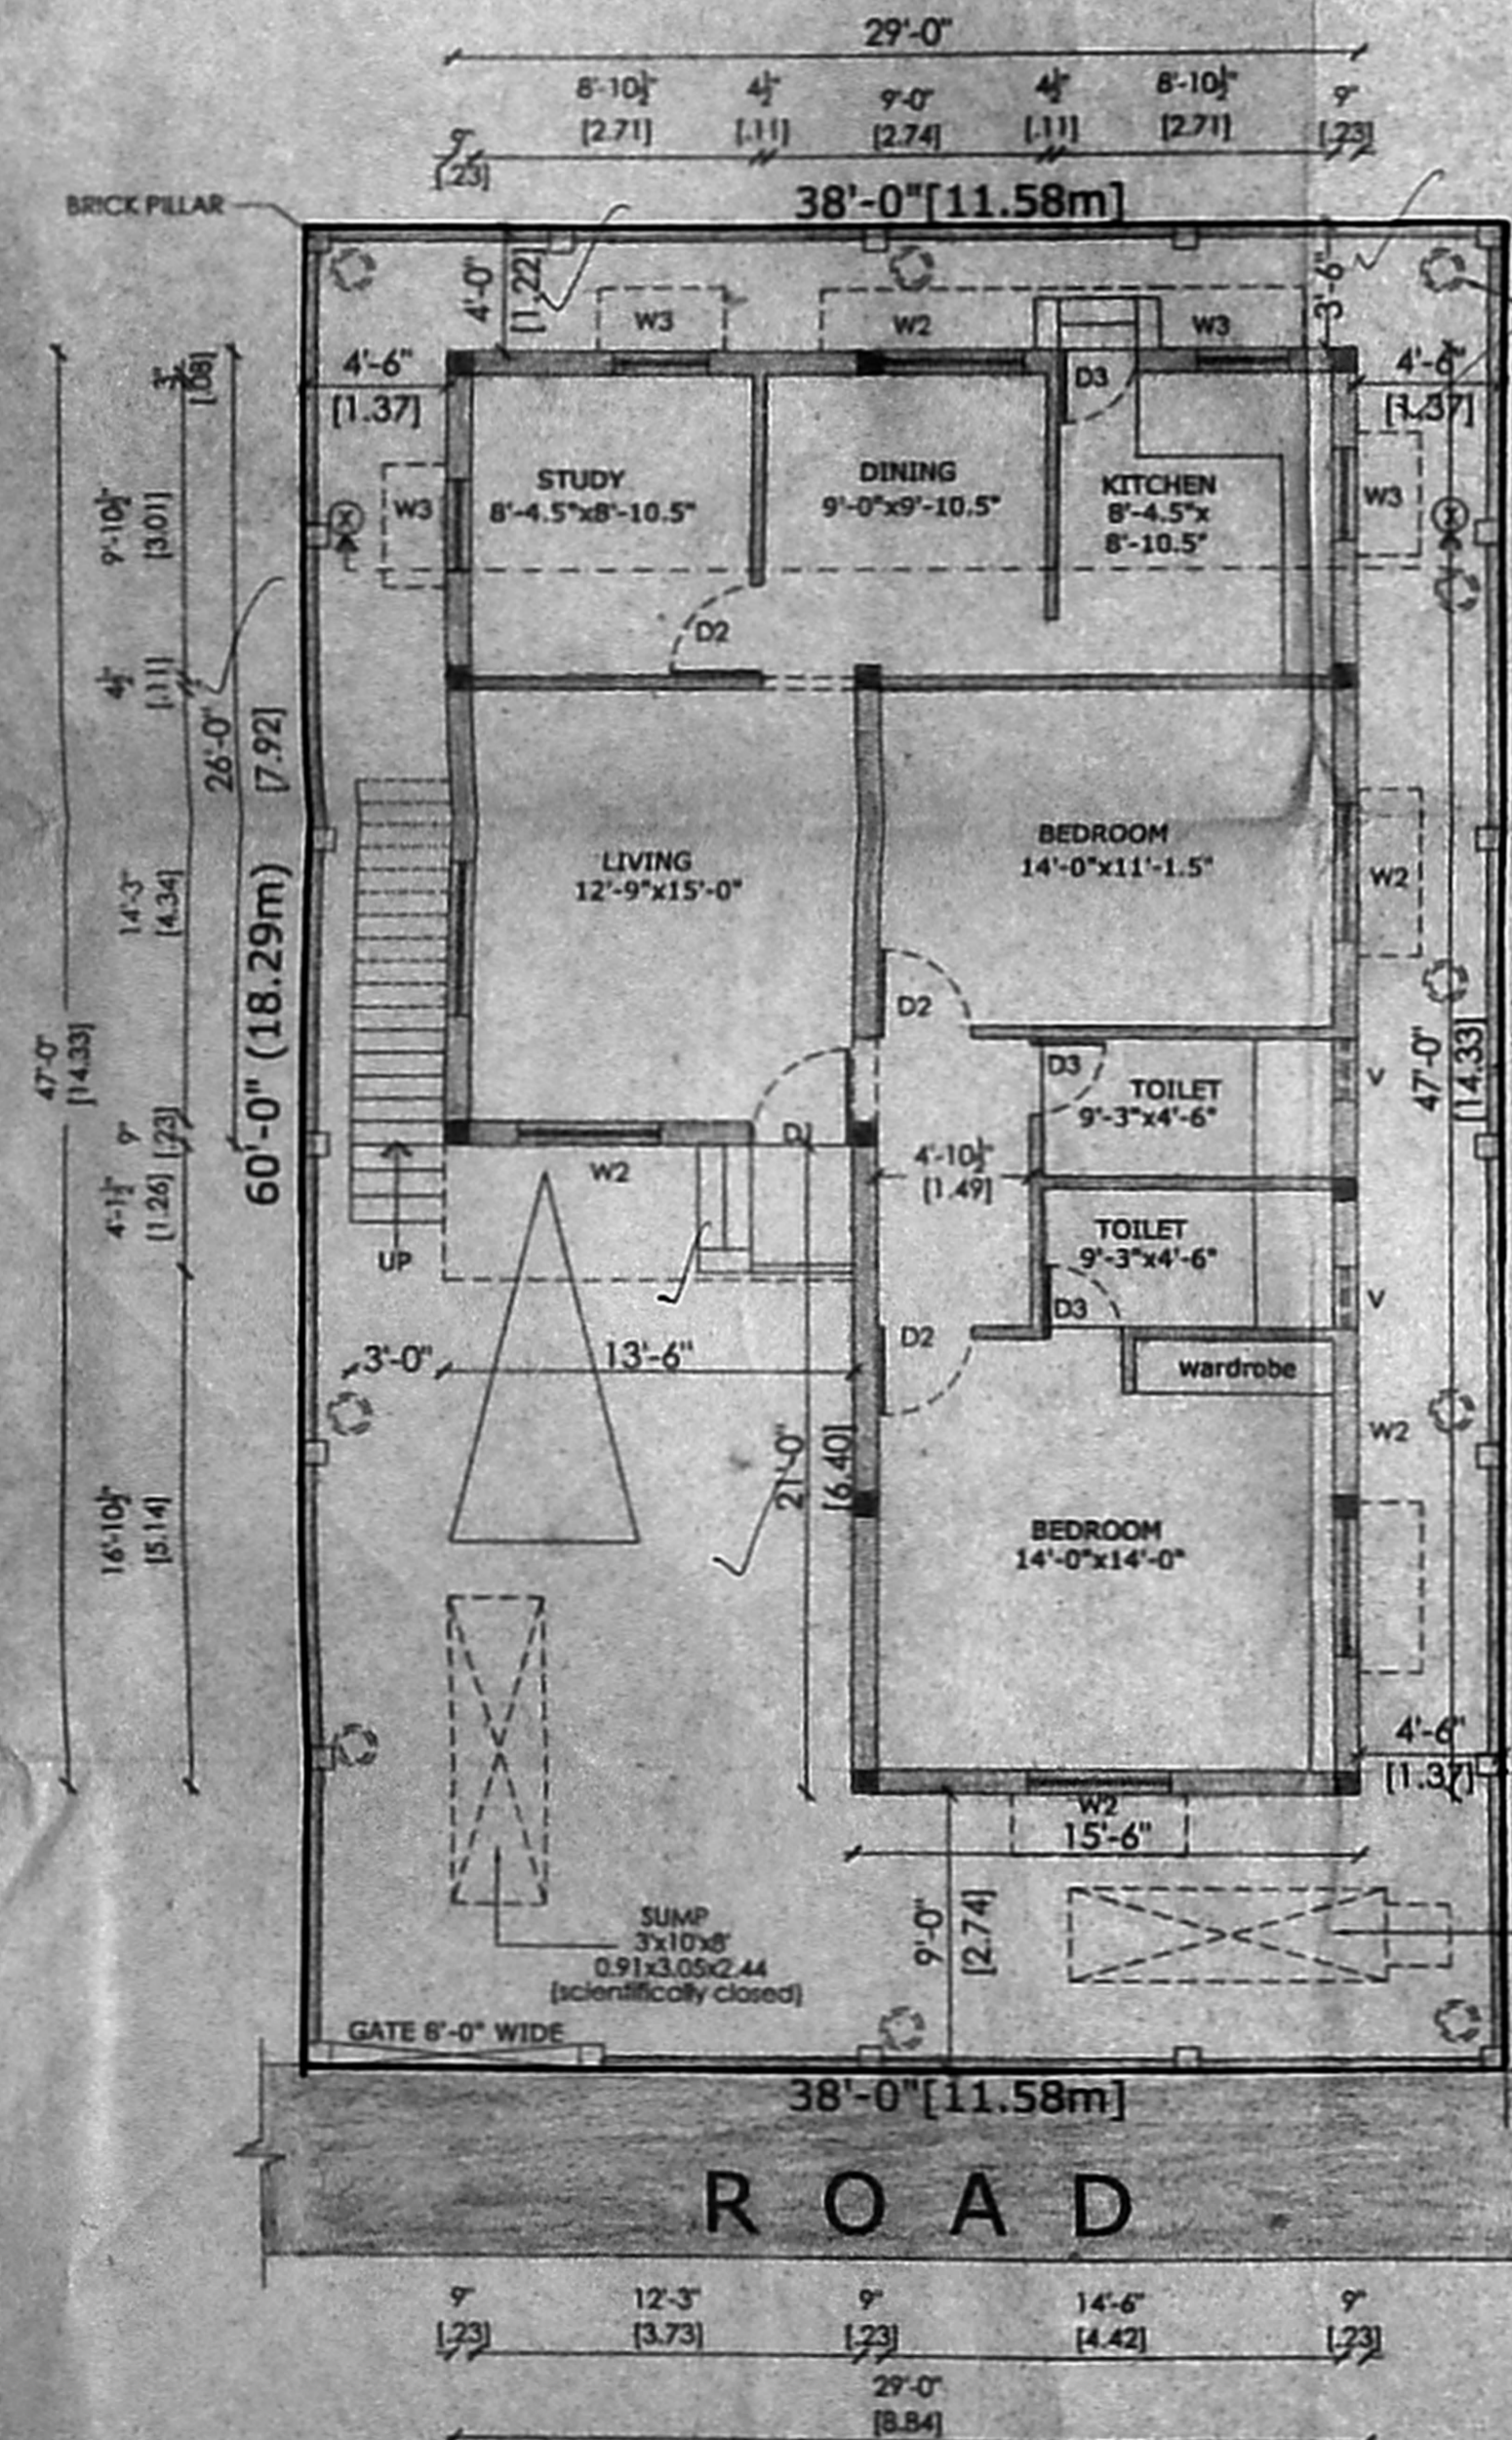

SITE/GROUND FLOOR PLAN

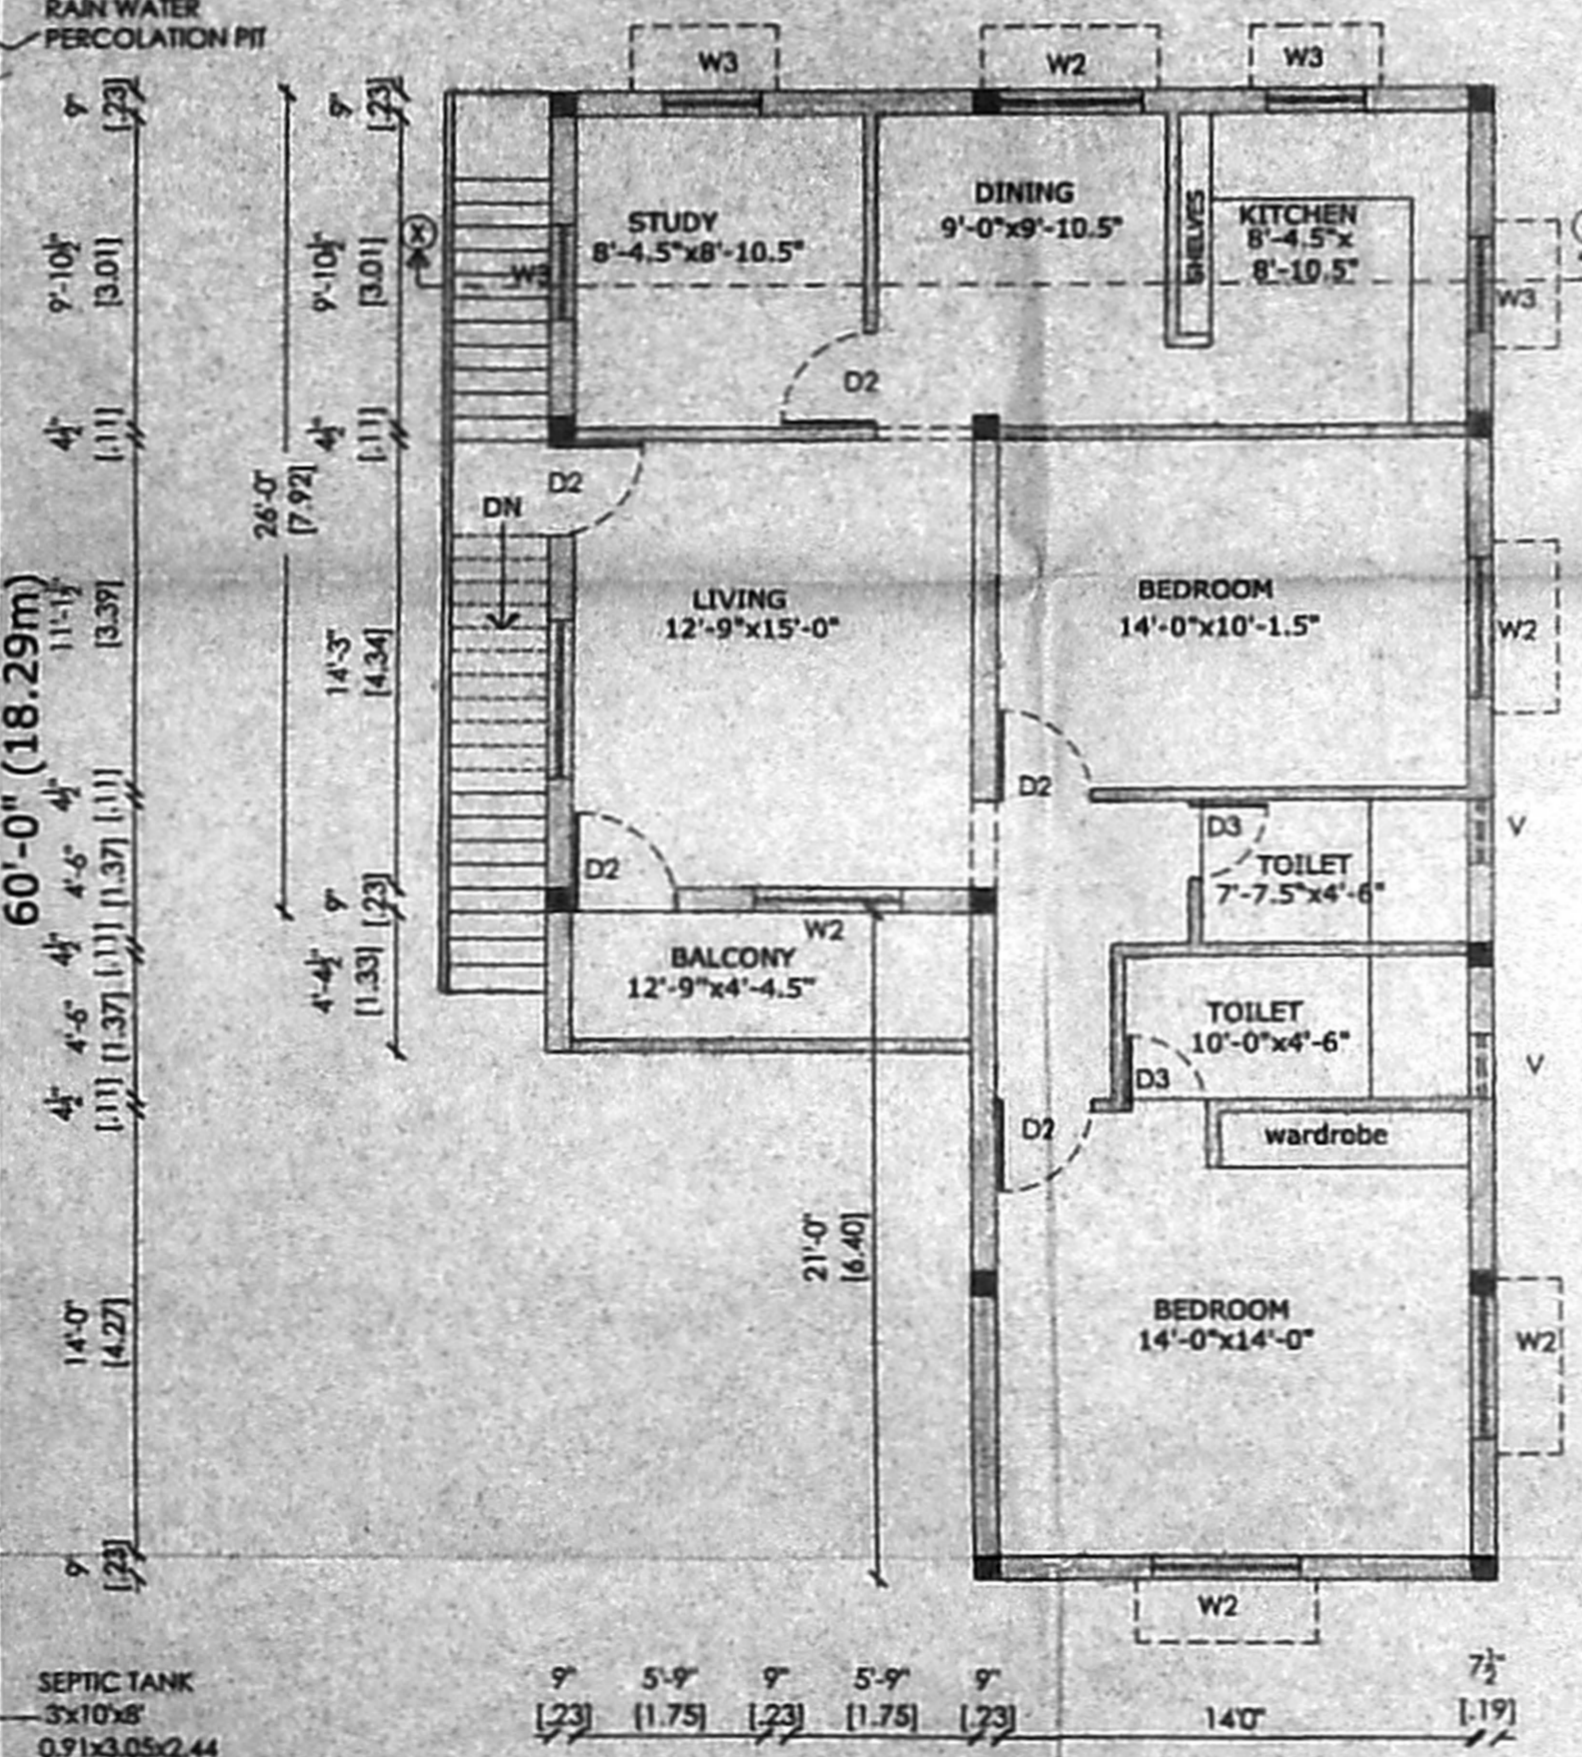


FIRST FLOOR PLAN

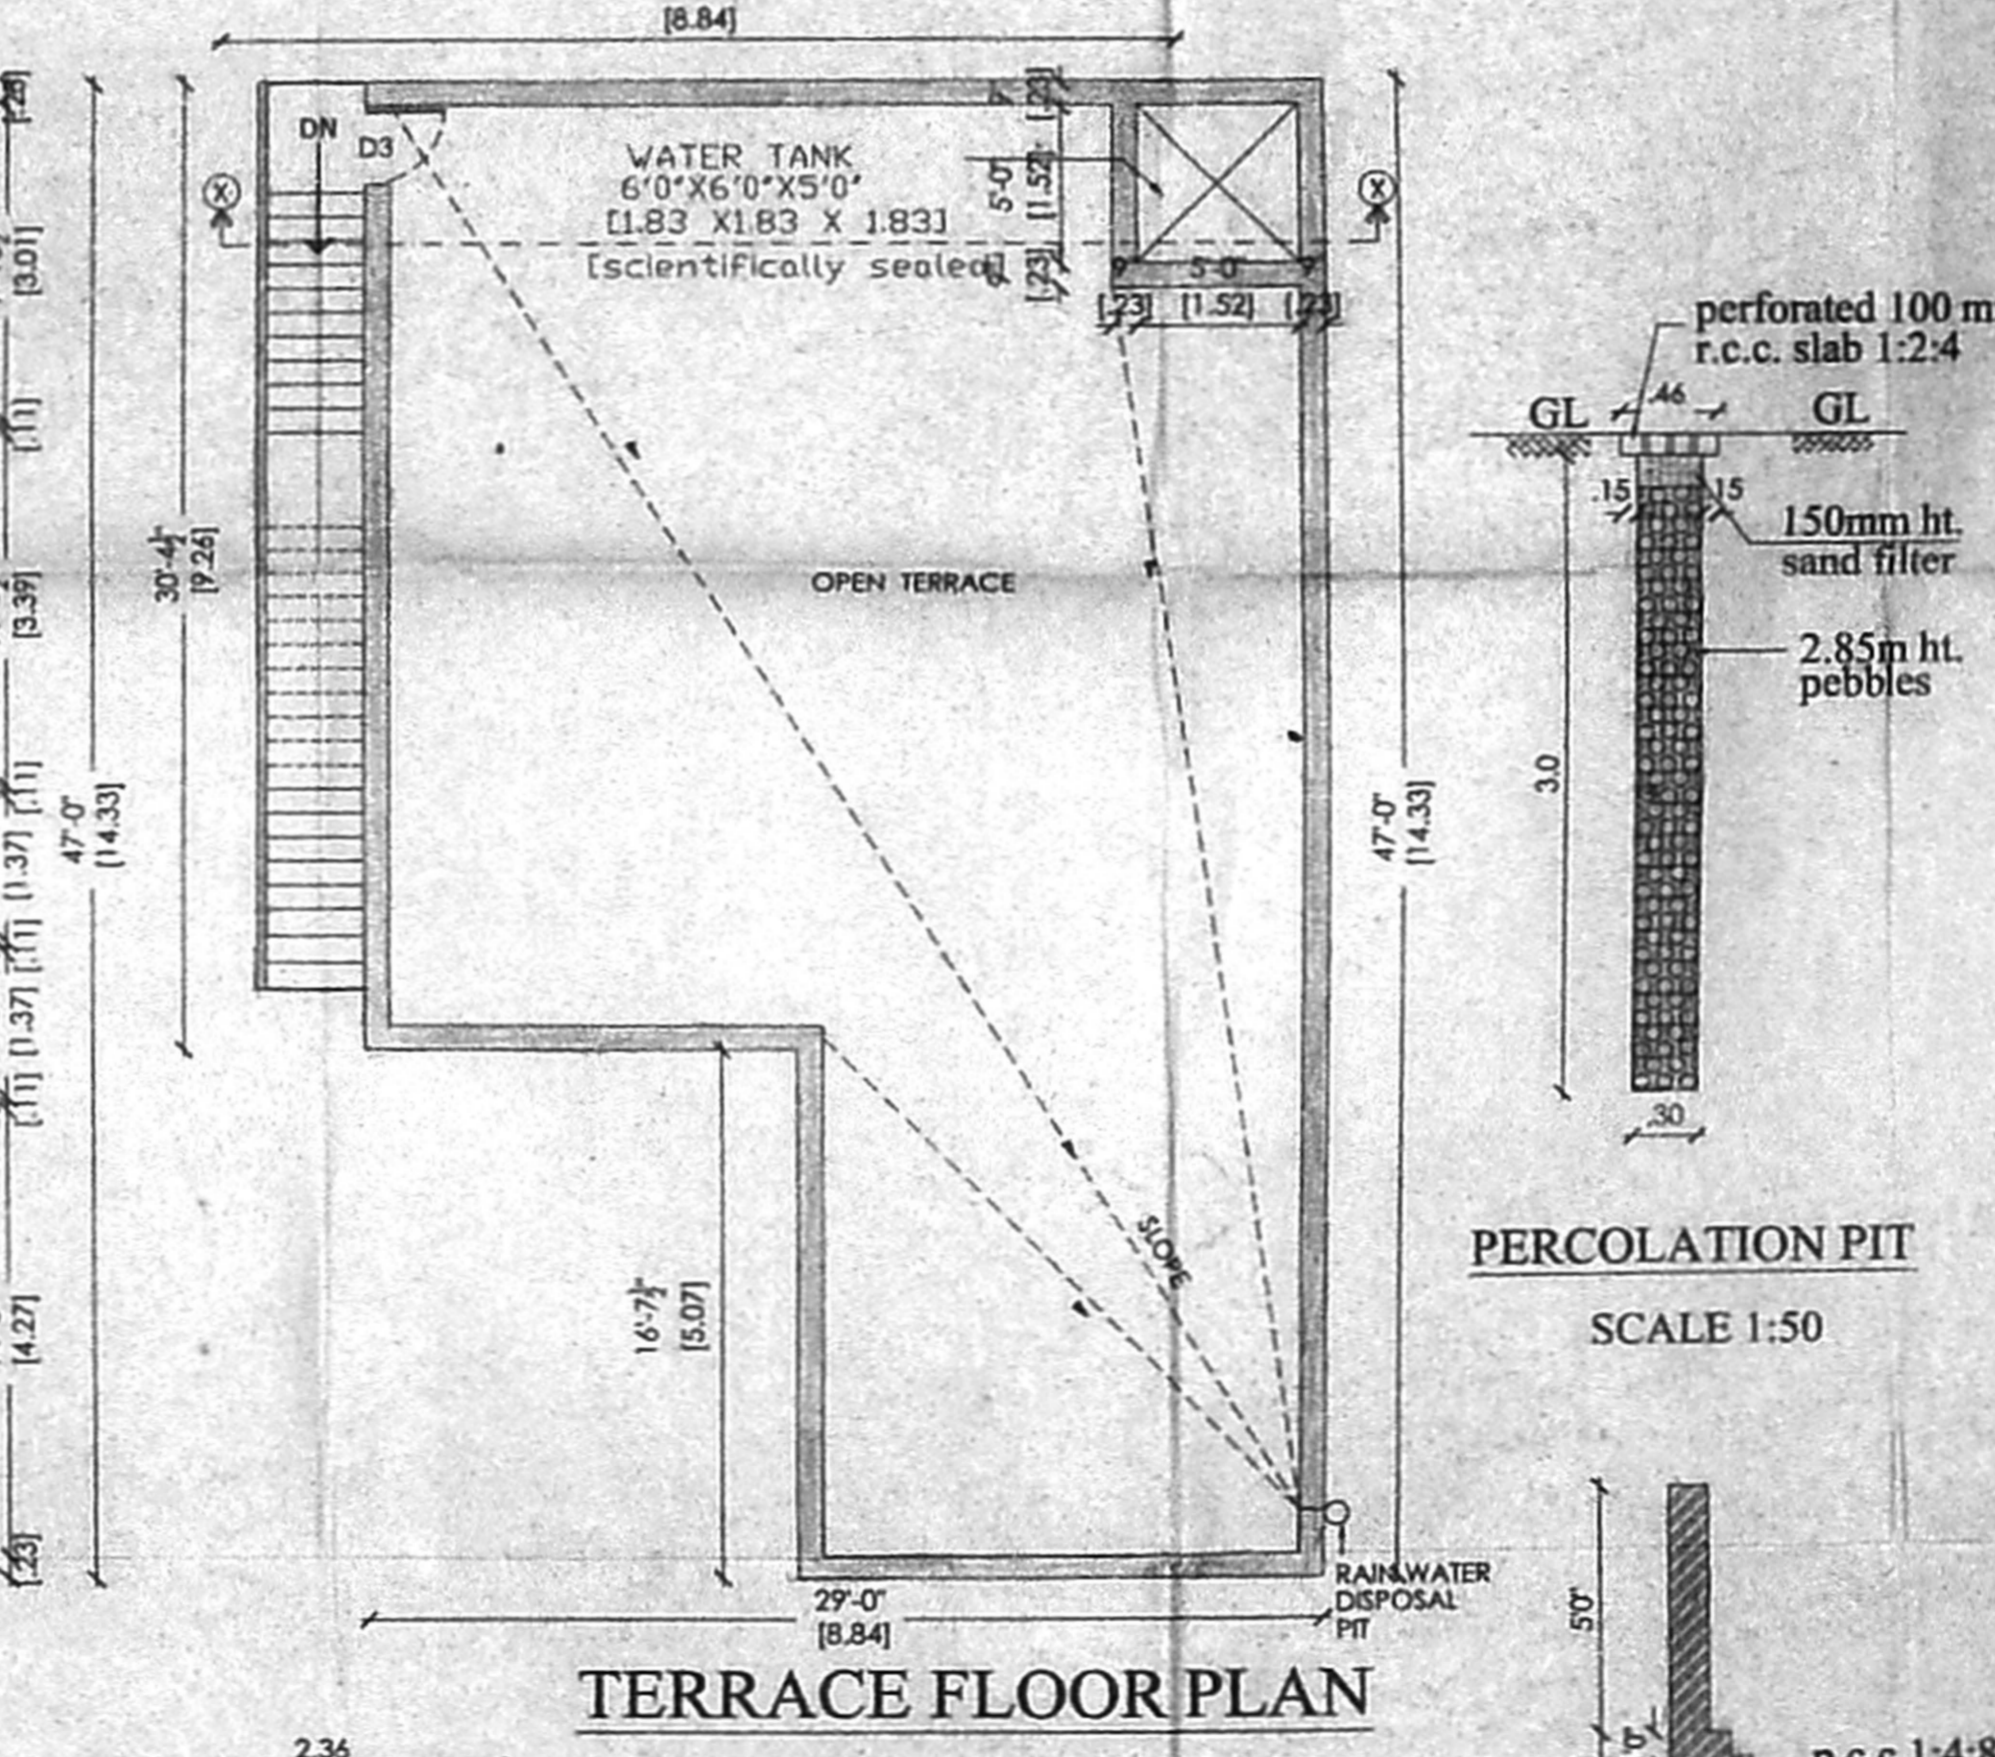


TERRACE FLOOR PLAN

PERCOLATION PIT

SCALE 1:50

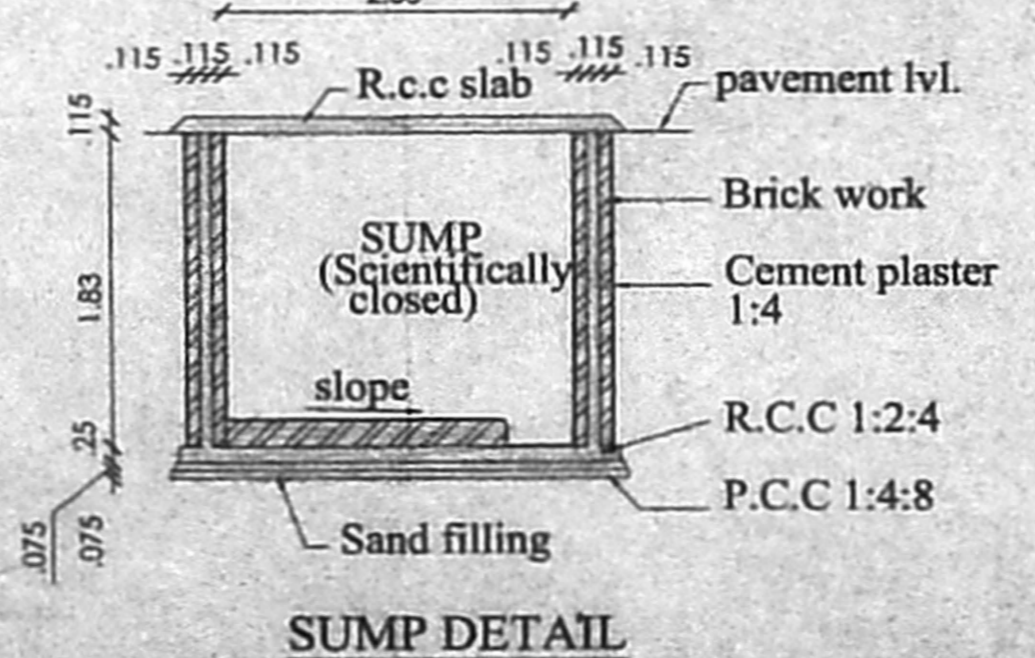

SUMP DETAIL

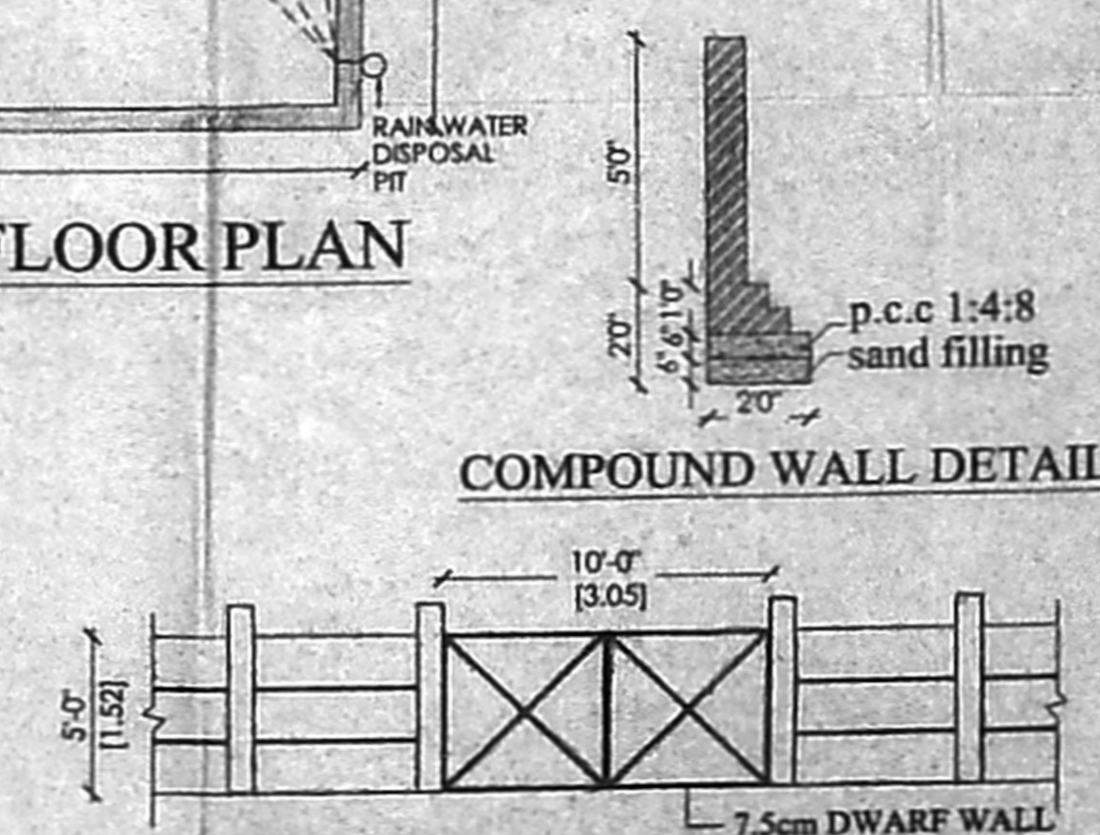

COMPOUND WALL ELEVATION

LEGEND 9/15/88

CODE	DESCRIPTION	METER	FEET
D1	DOOR	1.00 x 2.13	3'-3" x 7'-0"
D2	DOOR	0.91 x 2.13	3'-0" x 7'-0"
D3	DOOR	0.76 x 2.13	2'-6" x 7'-0"
W1	WINDOW	1.83 x 1.37	4'-6" x 4'-6"
W2	WINDOW	0.91 x 1.37	3'-0" x 4'-0"
W3	WINDOW	0.91 x 0.91	3'-0" x 3'-0"
V	VENTILATOR	0.61 x .91	2'-0" x 3'-0"

- SPECIFICATION
1. P.C.C. 1:4:8 IN FOUNDATION
  2. SAND FILLING IN FOUNDATION
  3. BRICK WORK IN C.M. 1:6
  4. R.C.C. WORK FOR SLABS, LINTELS & BEAMS Etc.,
  5. PLASTERING IN C.M. 1:5 EXTERNAL & 1:4 INTERNAL
  6. MOSAIC TILED FLOORING.
  7. WEATHERING COURSE OF BRICK JELLY LIME CONC.
  8. CONCRETE BLOCK IN FILL.

AREA STATEMENT

PLOT AREA	2280.0 SQ.FT	211.81M <sup>2</sup>
GROUND FLOOR AREA	1019.0 SQ.FT.	94.66M <sup>2</sup>
FIRST FLOOR AREA	1074.0 SQ.FT.	99.77M <sup>2</sup>
TOTAL BUILT UP AREA	2093.0 SQ.FT.	194.44M <sup>2</sup>
PLOT COVERAGE - 47%	F.S.I. .92 TIMES	

COLOUR INDEX

PROPOSED BUILDING	
SITE BOUNDARY LINE	
ROAD	

PLAN SHOWING THE PROPOSED RESIDENTIAL BUILDING AT PLOTNO: 47A, OKKIAM THORAI PAKKAM VILLAGE, RAJU NAGAR IN S.NO:213, ST. THOMAS MOUNT PANCHAYAT UNION AT CHITLAPAKKAM, TAMBARAM TALUK, KANCHEEPURAM DISTRICT.

SCALE : 1"=8'-0"

OWNER'S SIGNATURE

S. VELMUKUGAN D.C.E.  
 Licensed Building Surveyor,  
 1104/04-05/II, Corporation of Chennai  
 UVA'S BUILDERS & INTERIORS  
 Plot No. 38, Church Avenue,  
 VGP Shanthi Nagar Extn.,  
 Padiyakkalam, Chennai-601 302  
 Ph: (64) 55125495, 9444002859

LICENSED SURVEYOR