



ELEVATION

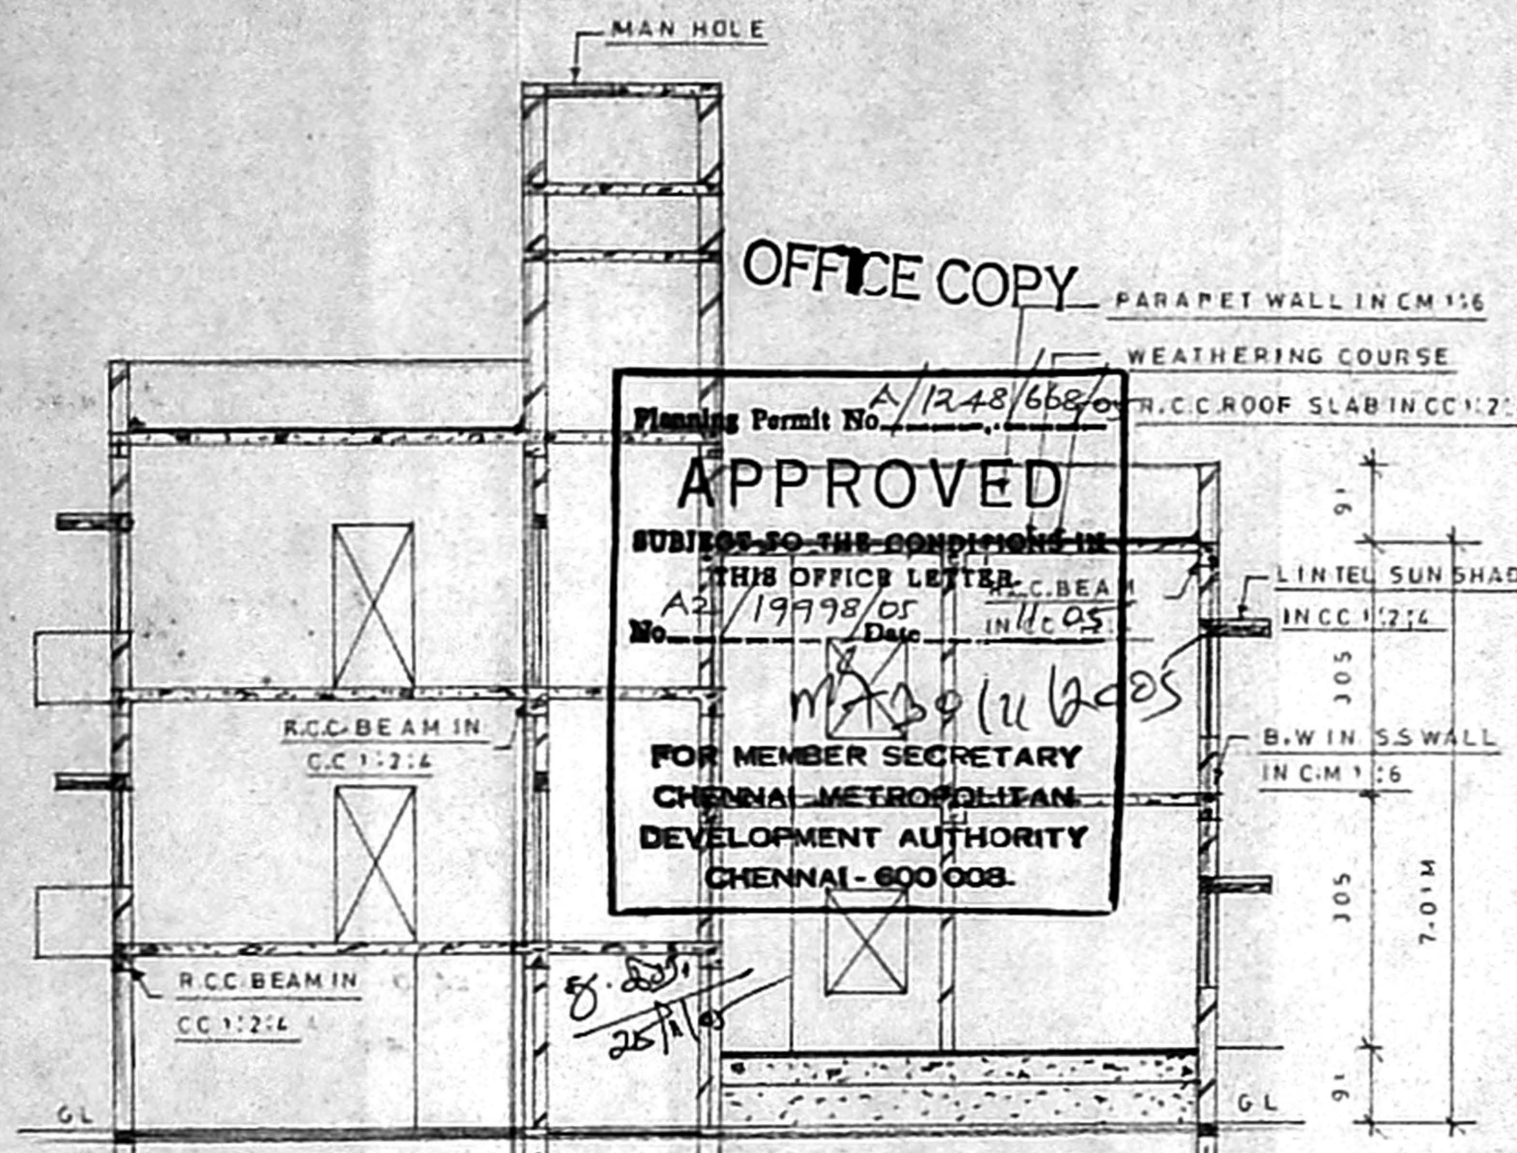

SECTION ON AB

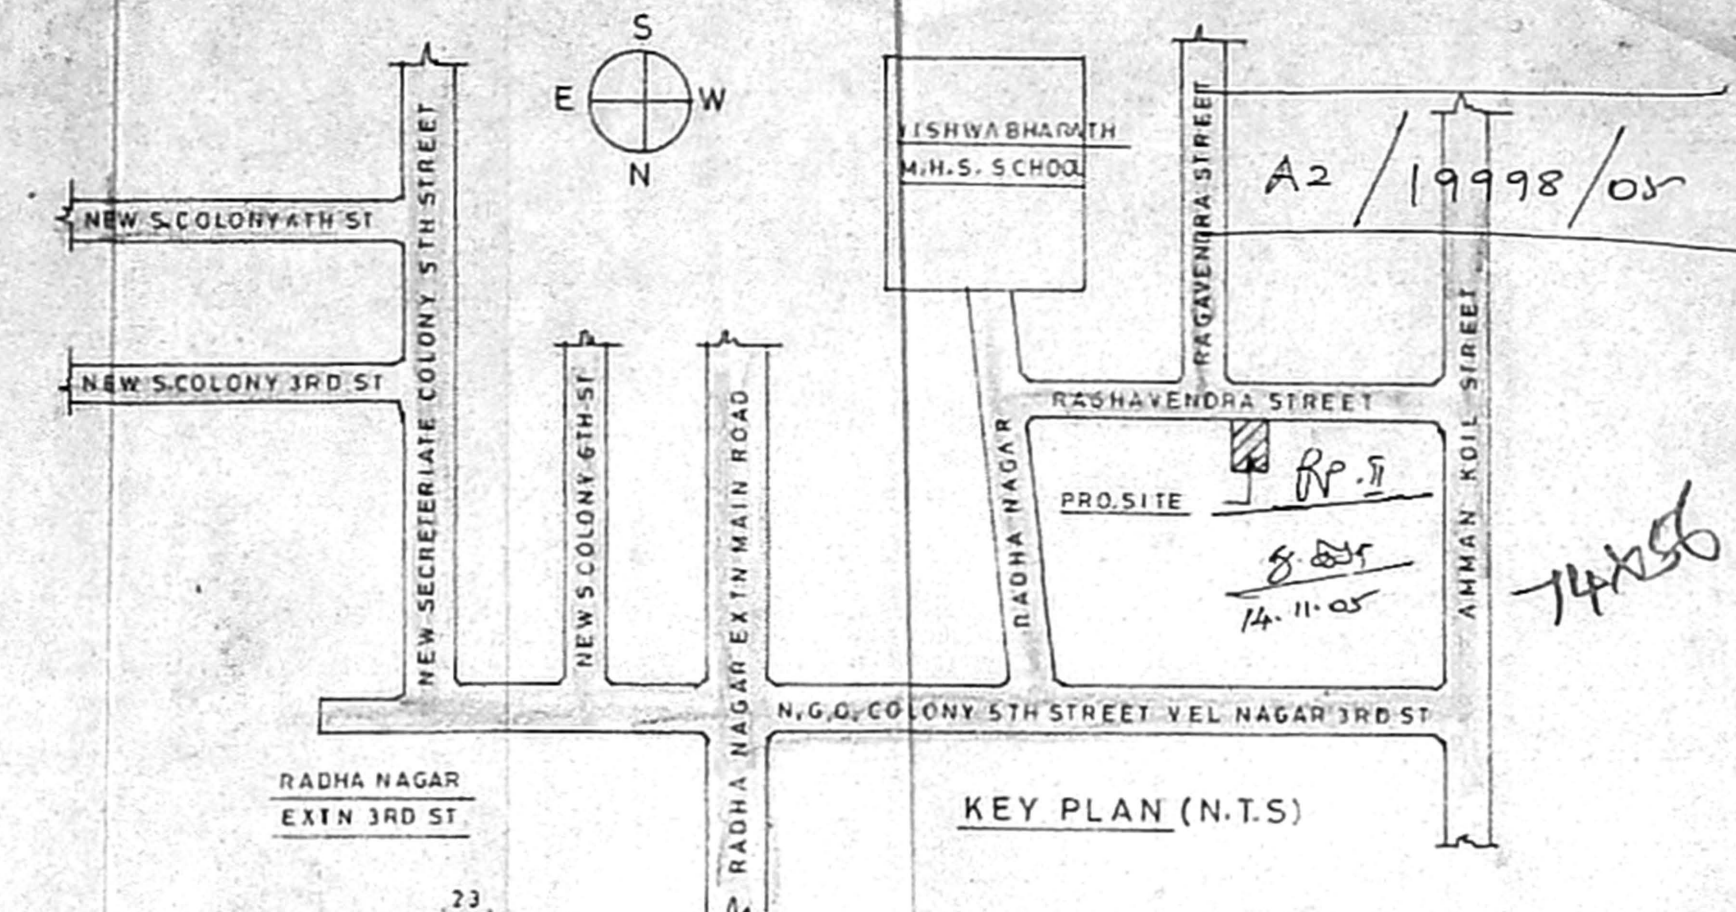

KEY PLAN (N.T.S)

PLAN SHOWING THE PROPOSED CONSTRUCTION OF BUILDING AT PLOT NO:9,RAGHAVENDRA STREET,RADHA NAGAR,VELACHERY, CHENNAI-42.(DIVISION:153A, ZONE: 10) SURVEY NO:538/18,VELACHERY VILLAGE, MAMBALAM GUINDY TALUK,CHENNAI DISTRICT. SUB DIVISION APPROVED NO: 604/9.6.2005 CORPORATION OF CHENNAI:

SPECIFICATIONS

- 1, FOUNDATION: R.C.C.FOOTING & COLUMNS,
- 2, SUPER STRUCTURE: BRICK WORK IN CM 1:6,
- 3, ROOF SLAB: R.C.C. IN CC 1:2:4, 42mm THICK,
- 4, WOOD: GOOD SEASONED WOOD,
- 5, FLOORING: MOSAIC FLOORING,
- 6, PLASTERING: WALL IN CM 1:6, 12MM THICK.

AREA STATEMENT

PLOT AREA:	223.05 SQM
GROUND FLOOR AREA:	83.20 "
CAR PARKING AREA:	42.20 "
FIRST FLOOR AREA:	138.44 "
SECOND FLOOR AREA:	49.67 "
TOTAL FLOOR AREA:	271.31 SQM
PLOT COVERAGE:	62%, F.S.I: 1.22

JOINERY DETAILS

MD MAIN DOOR	100 X 210
D1 DOOR	91 X 210
D2 "	76 X 210
W WINDOW	136 X 136
W1 "	91 X 136
V VENTILATOR	61 X 61

COLOR INDEX


PROPOSED	[Symbol]
ROAD	[Symbol]
SITE BOUNDRY	[Symbol]

STAIR DETAILS


TREAD	25
RISE	17
WAIST SLAB	91

OWNER/POWER AGENT


S SUNDARA M. L.C.E.,  
CIVIL ENGINEER AND  
LICENSED SURVEYOR  
CLASS II No: 195-06  
CORPORATION OF CHENNAI  
P. No 4, THIRUNELVA KANDAR  
NAGAR, KRVA KARAN,  
LICENSURE (P.S.) 195-06-66

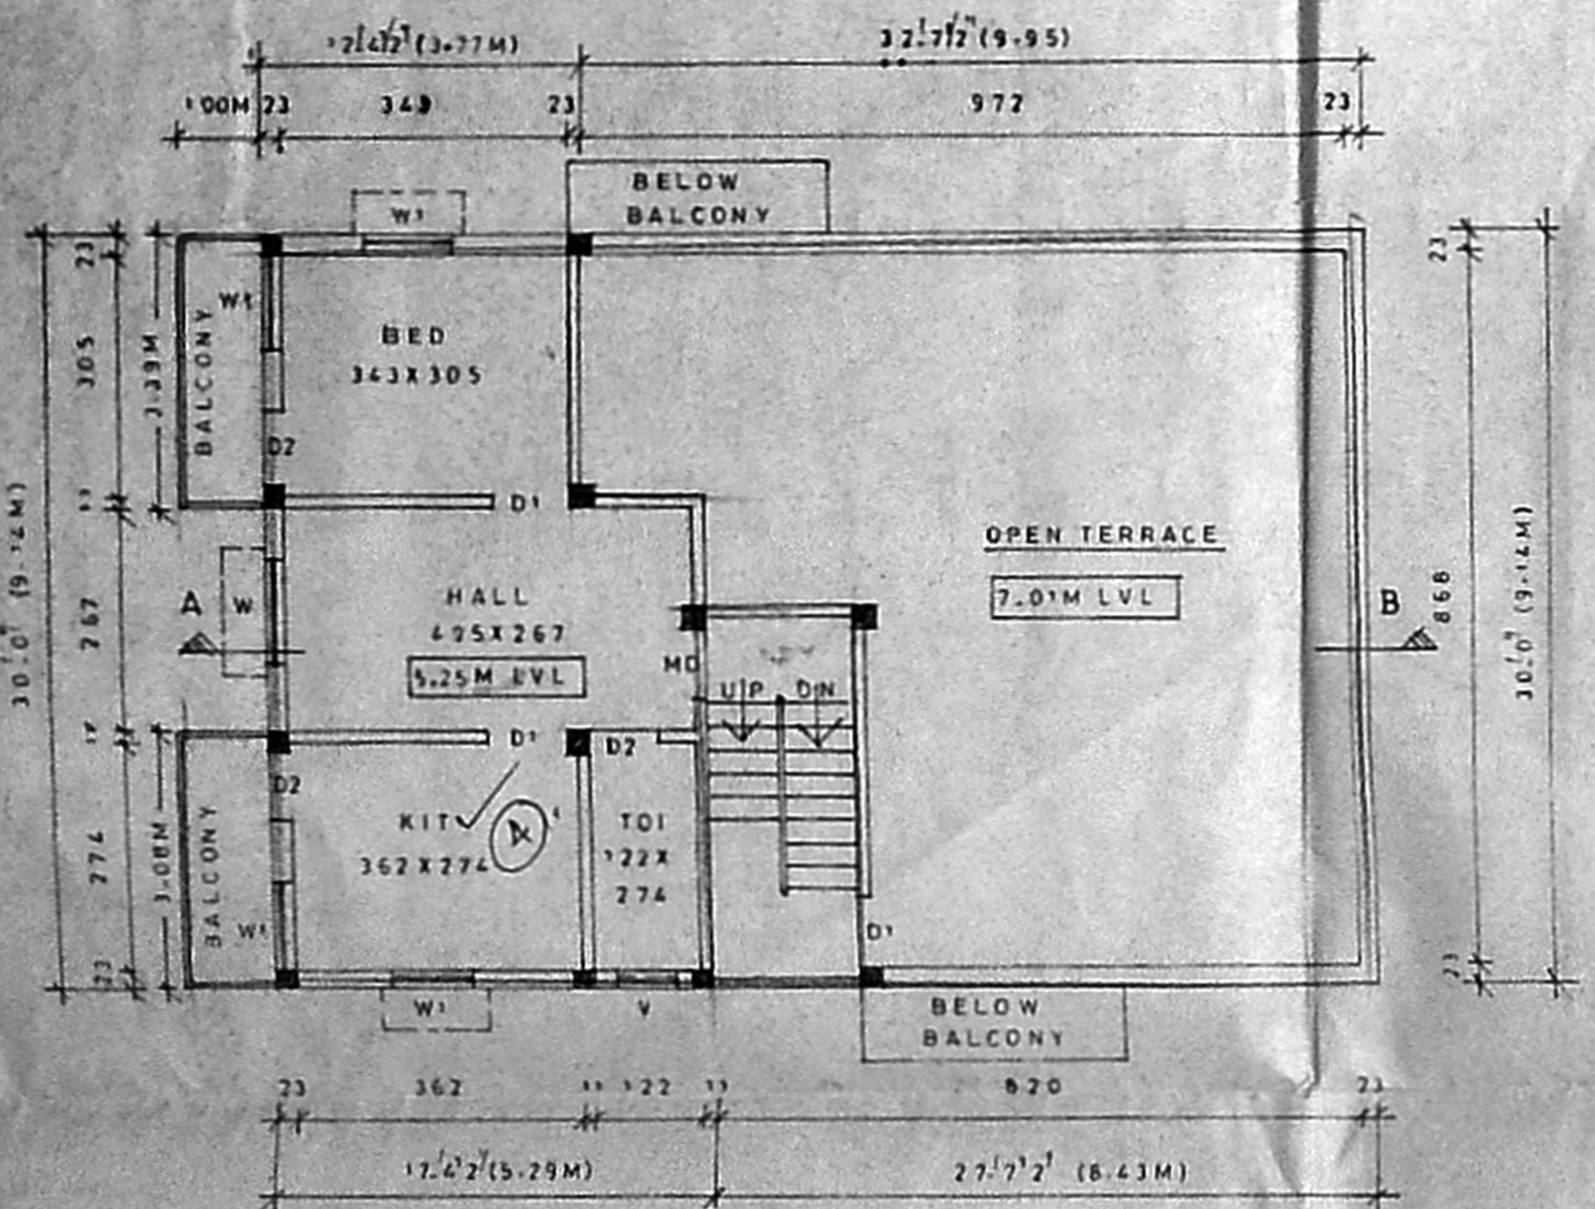


SECOND FLOOR PLAN

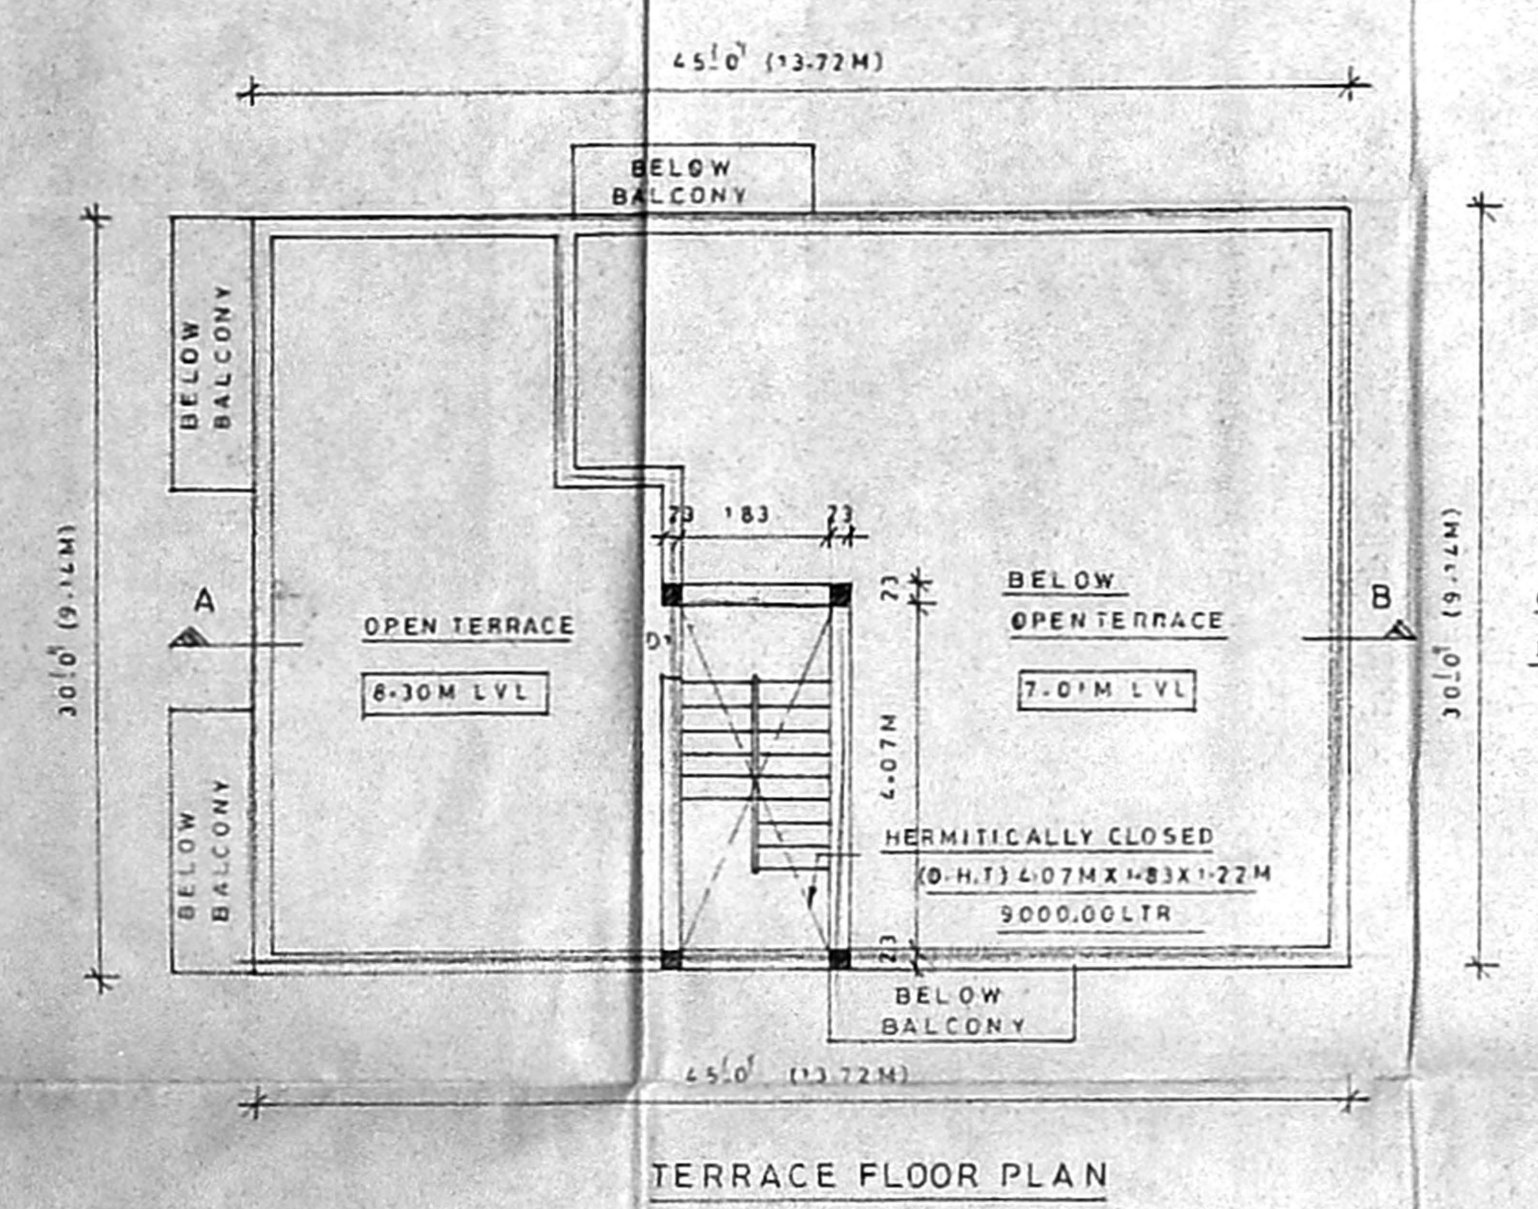



TERRACE FLOOR PLAN

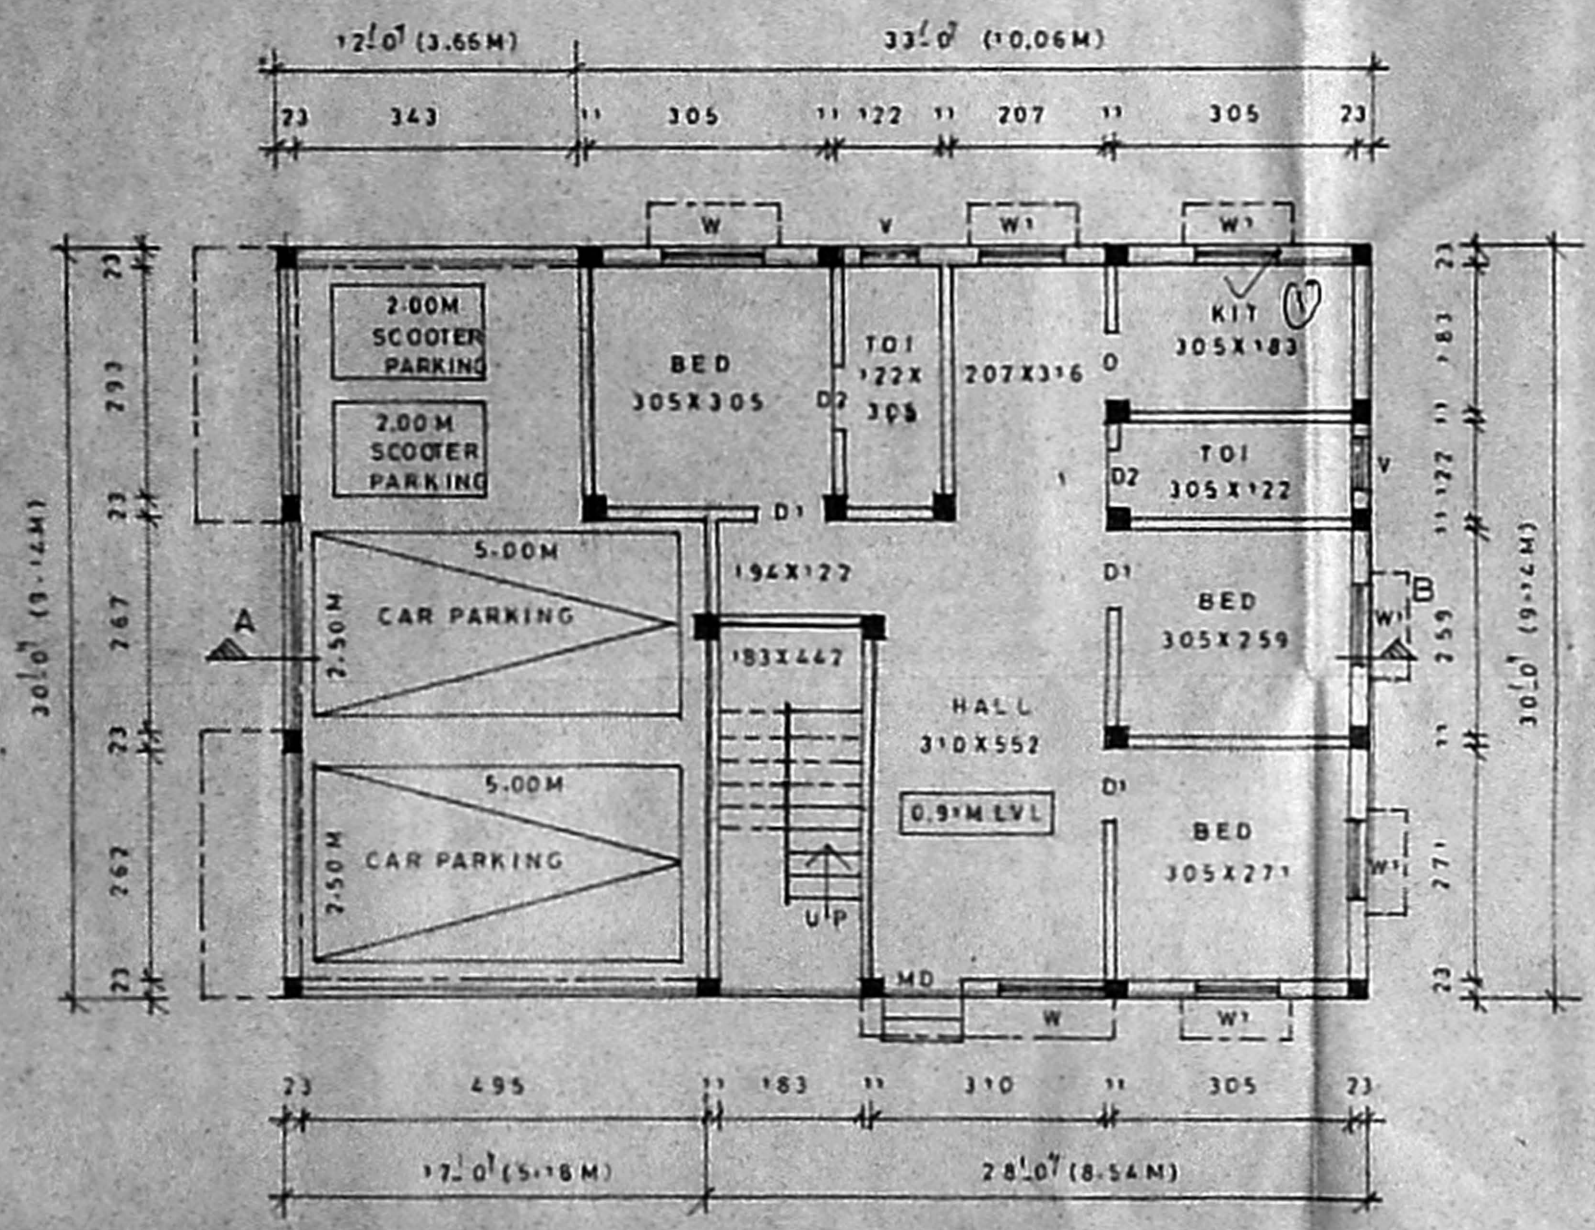

GROUND CUM STILT FLOOR PLAN

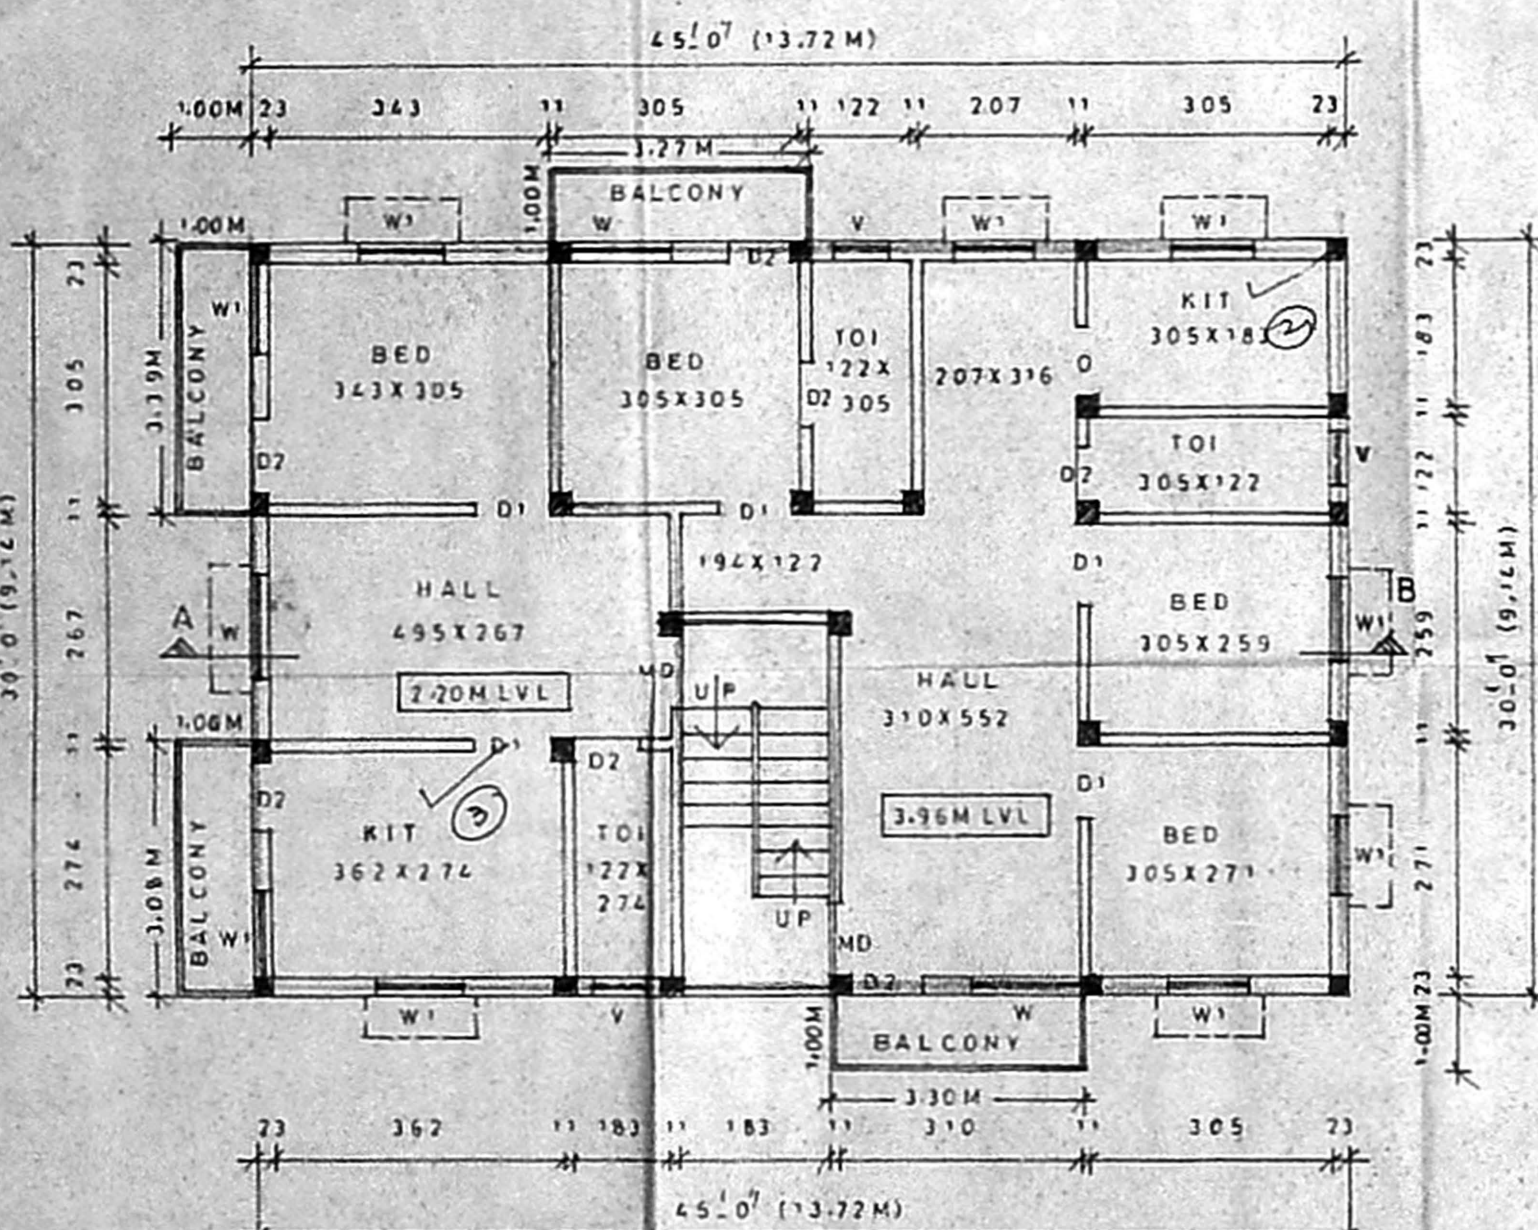

FIRST FLOOR PLAN

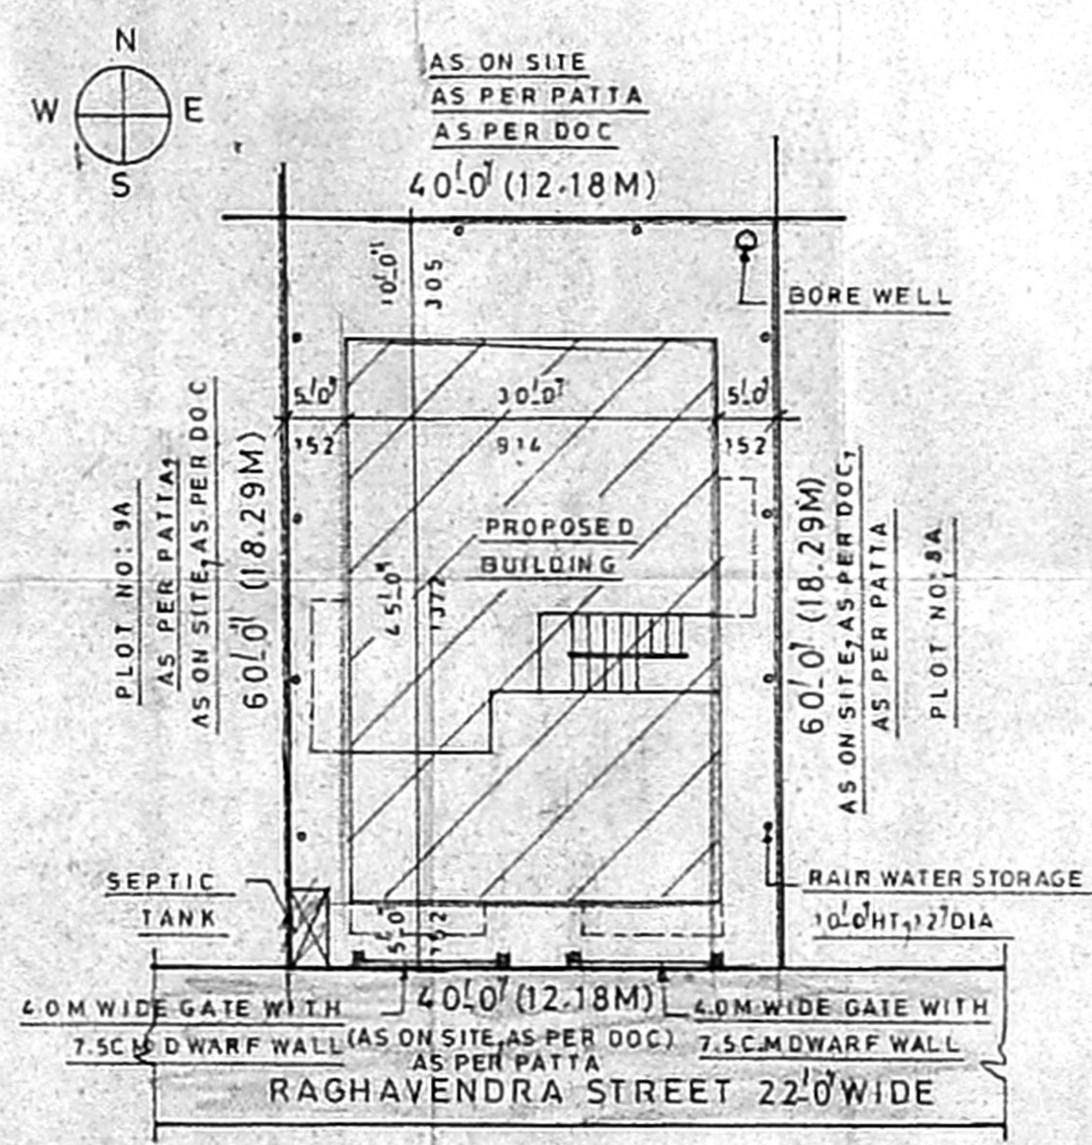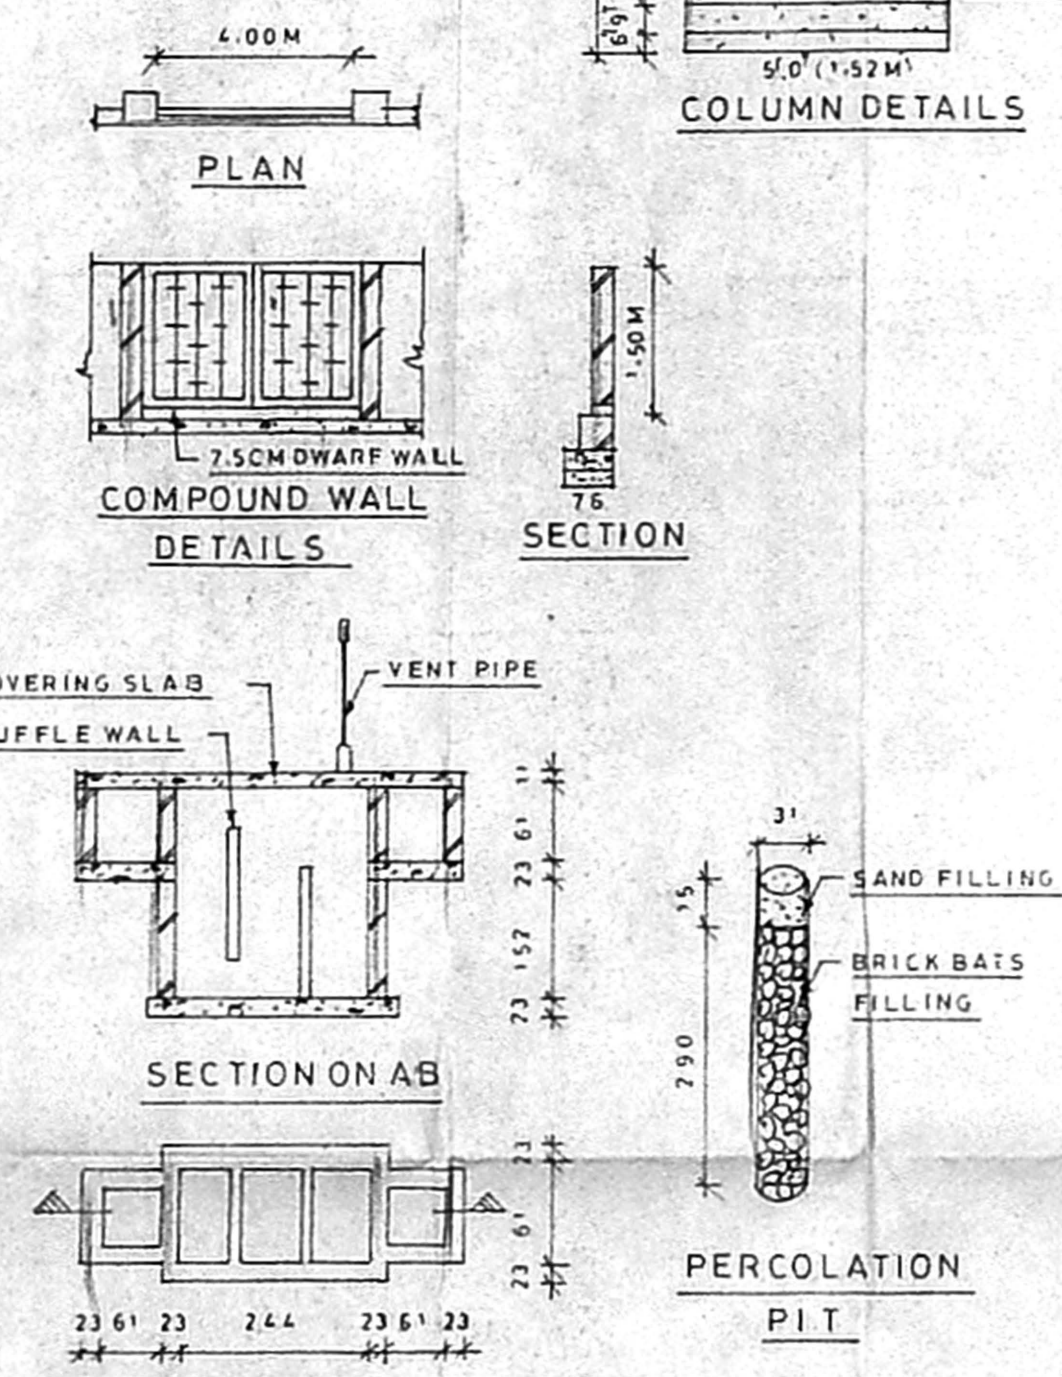

SITE PLAN (SCALE: 1:200)