



FIRST FLOOR PLAN

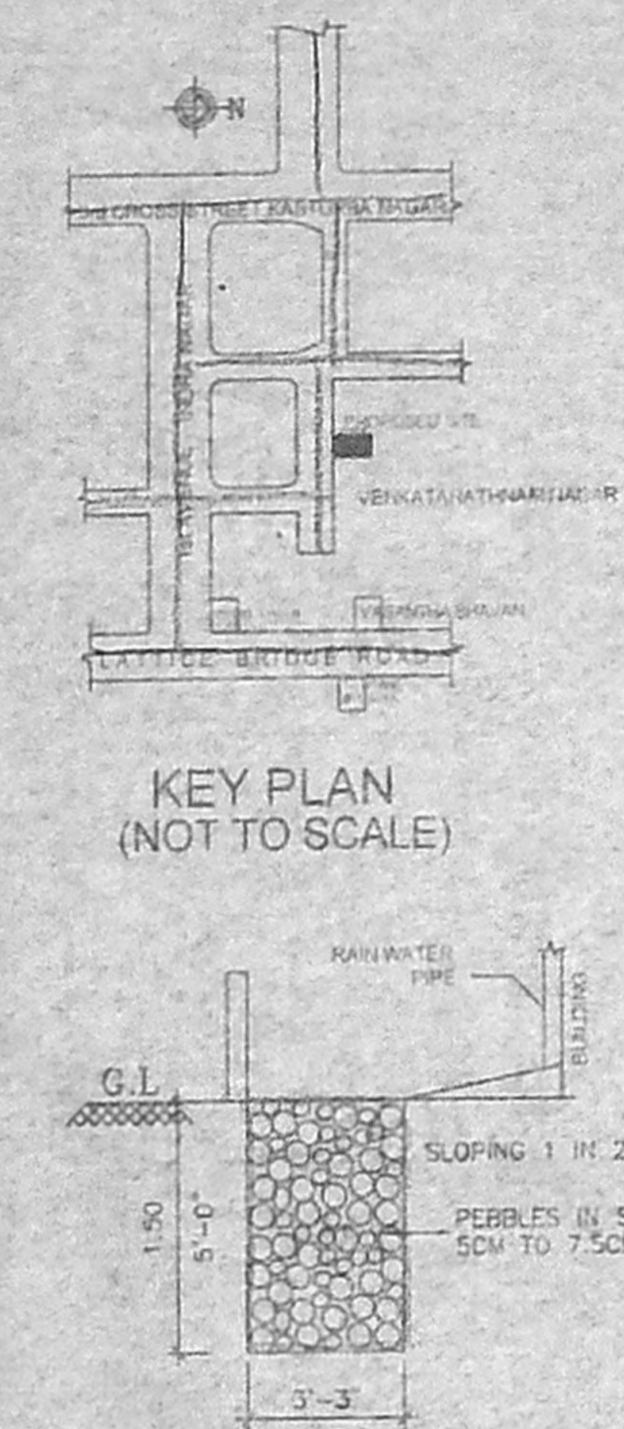


KEY PLAN (NOT TO SCALE)


PEBBLES BED SCALE: 1"=4'-0"

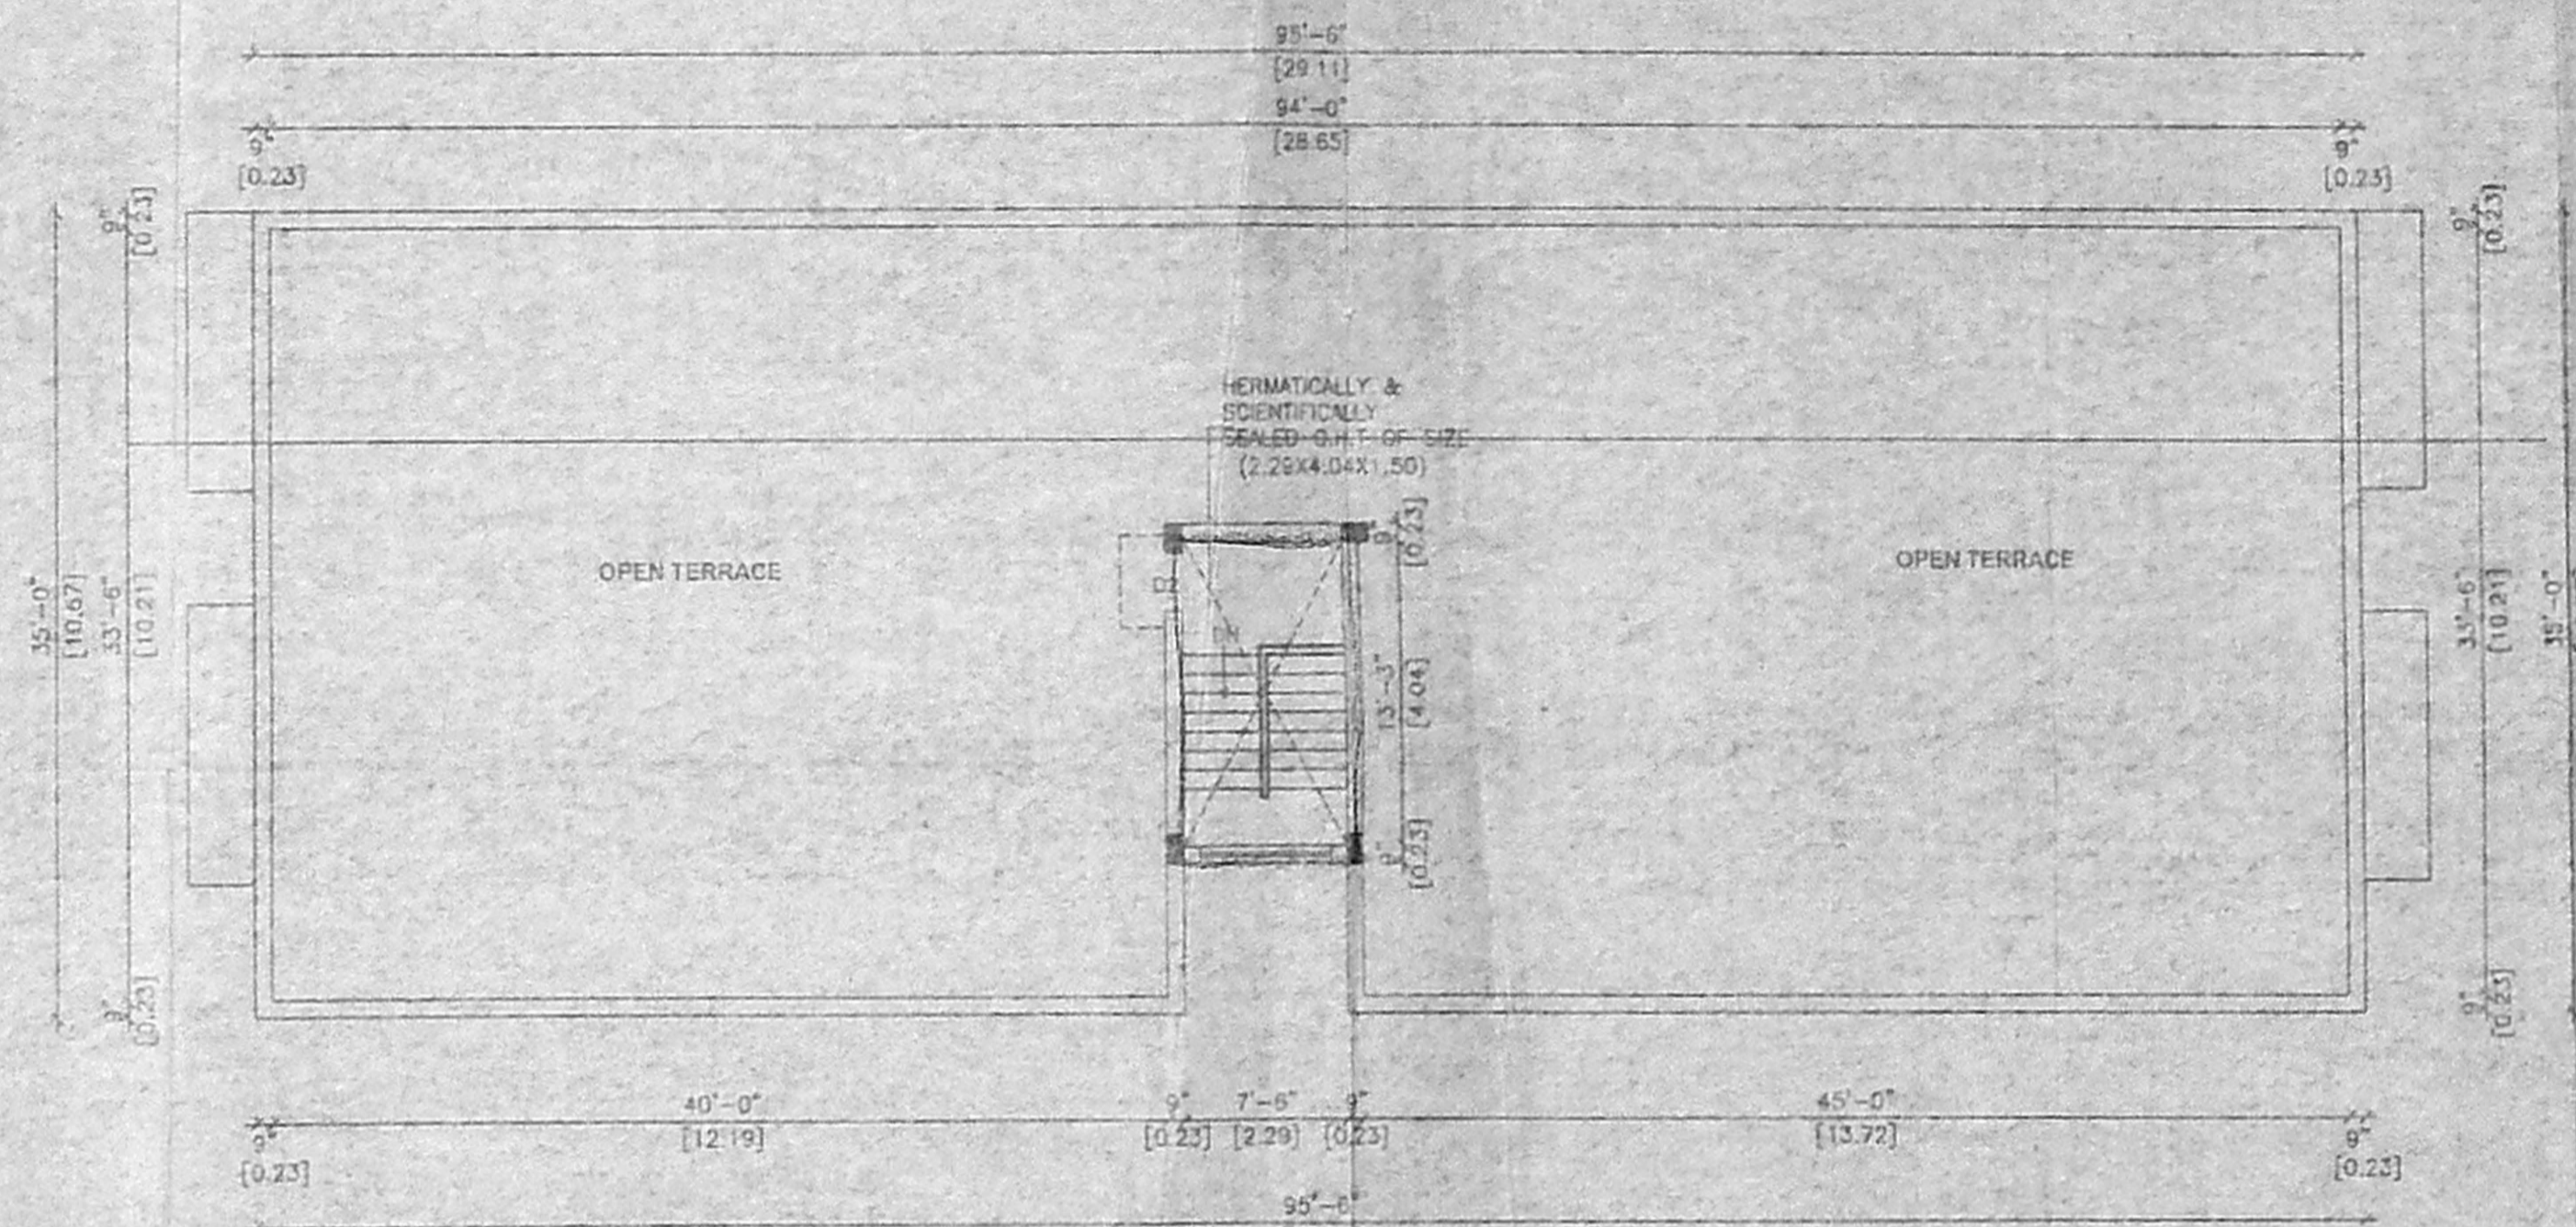

TERRACE FLOOR PLAN

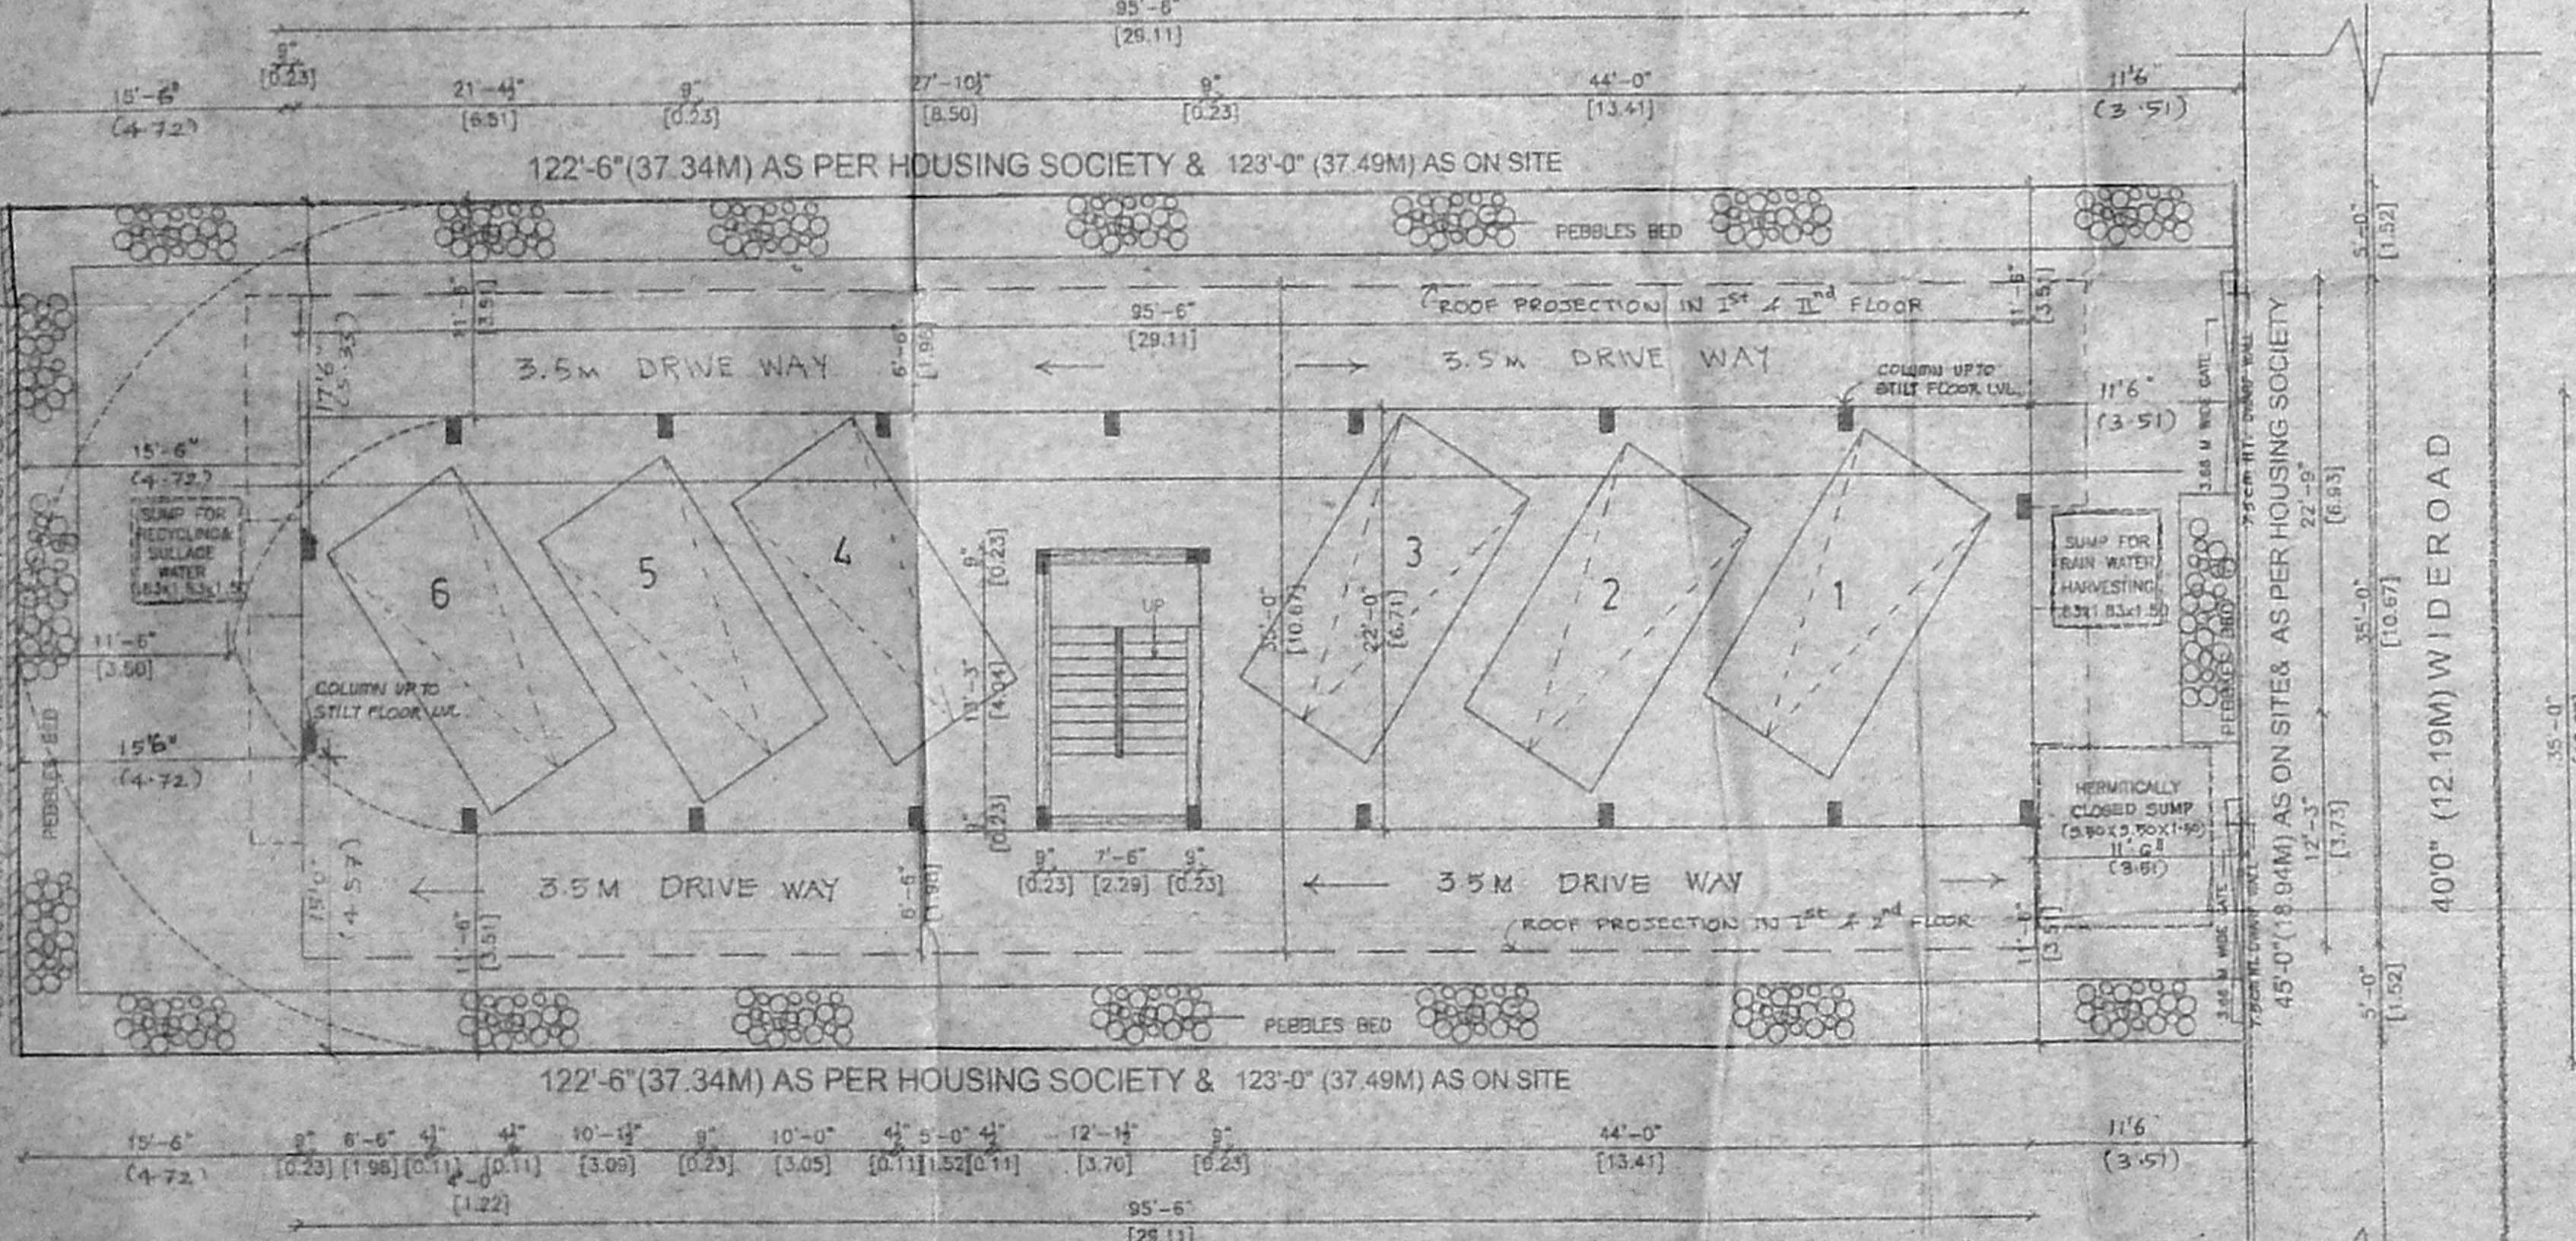

SITE CUM STILT FLOOR PLAN

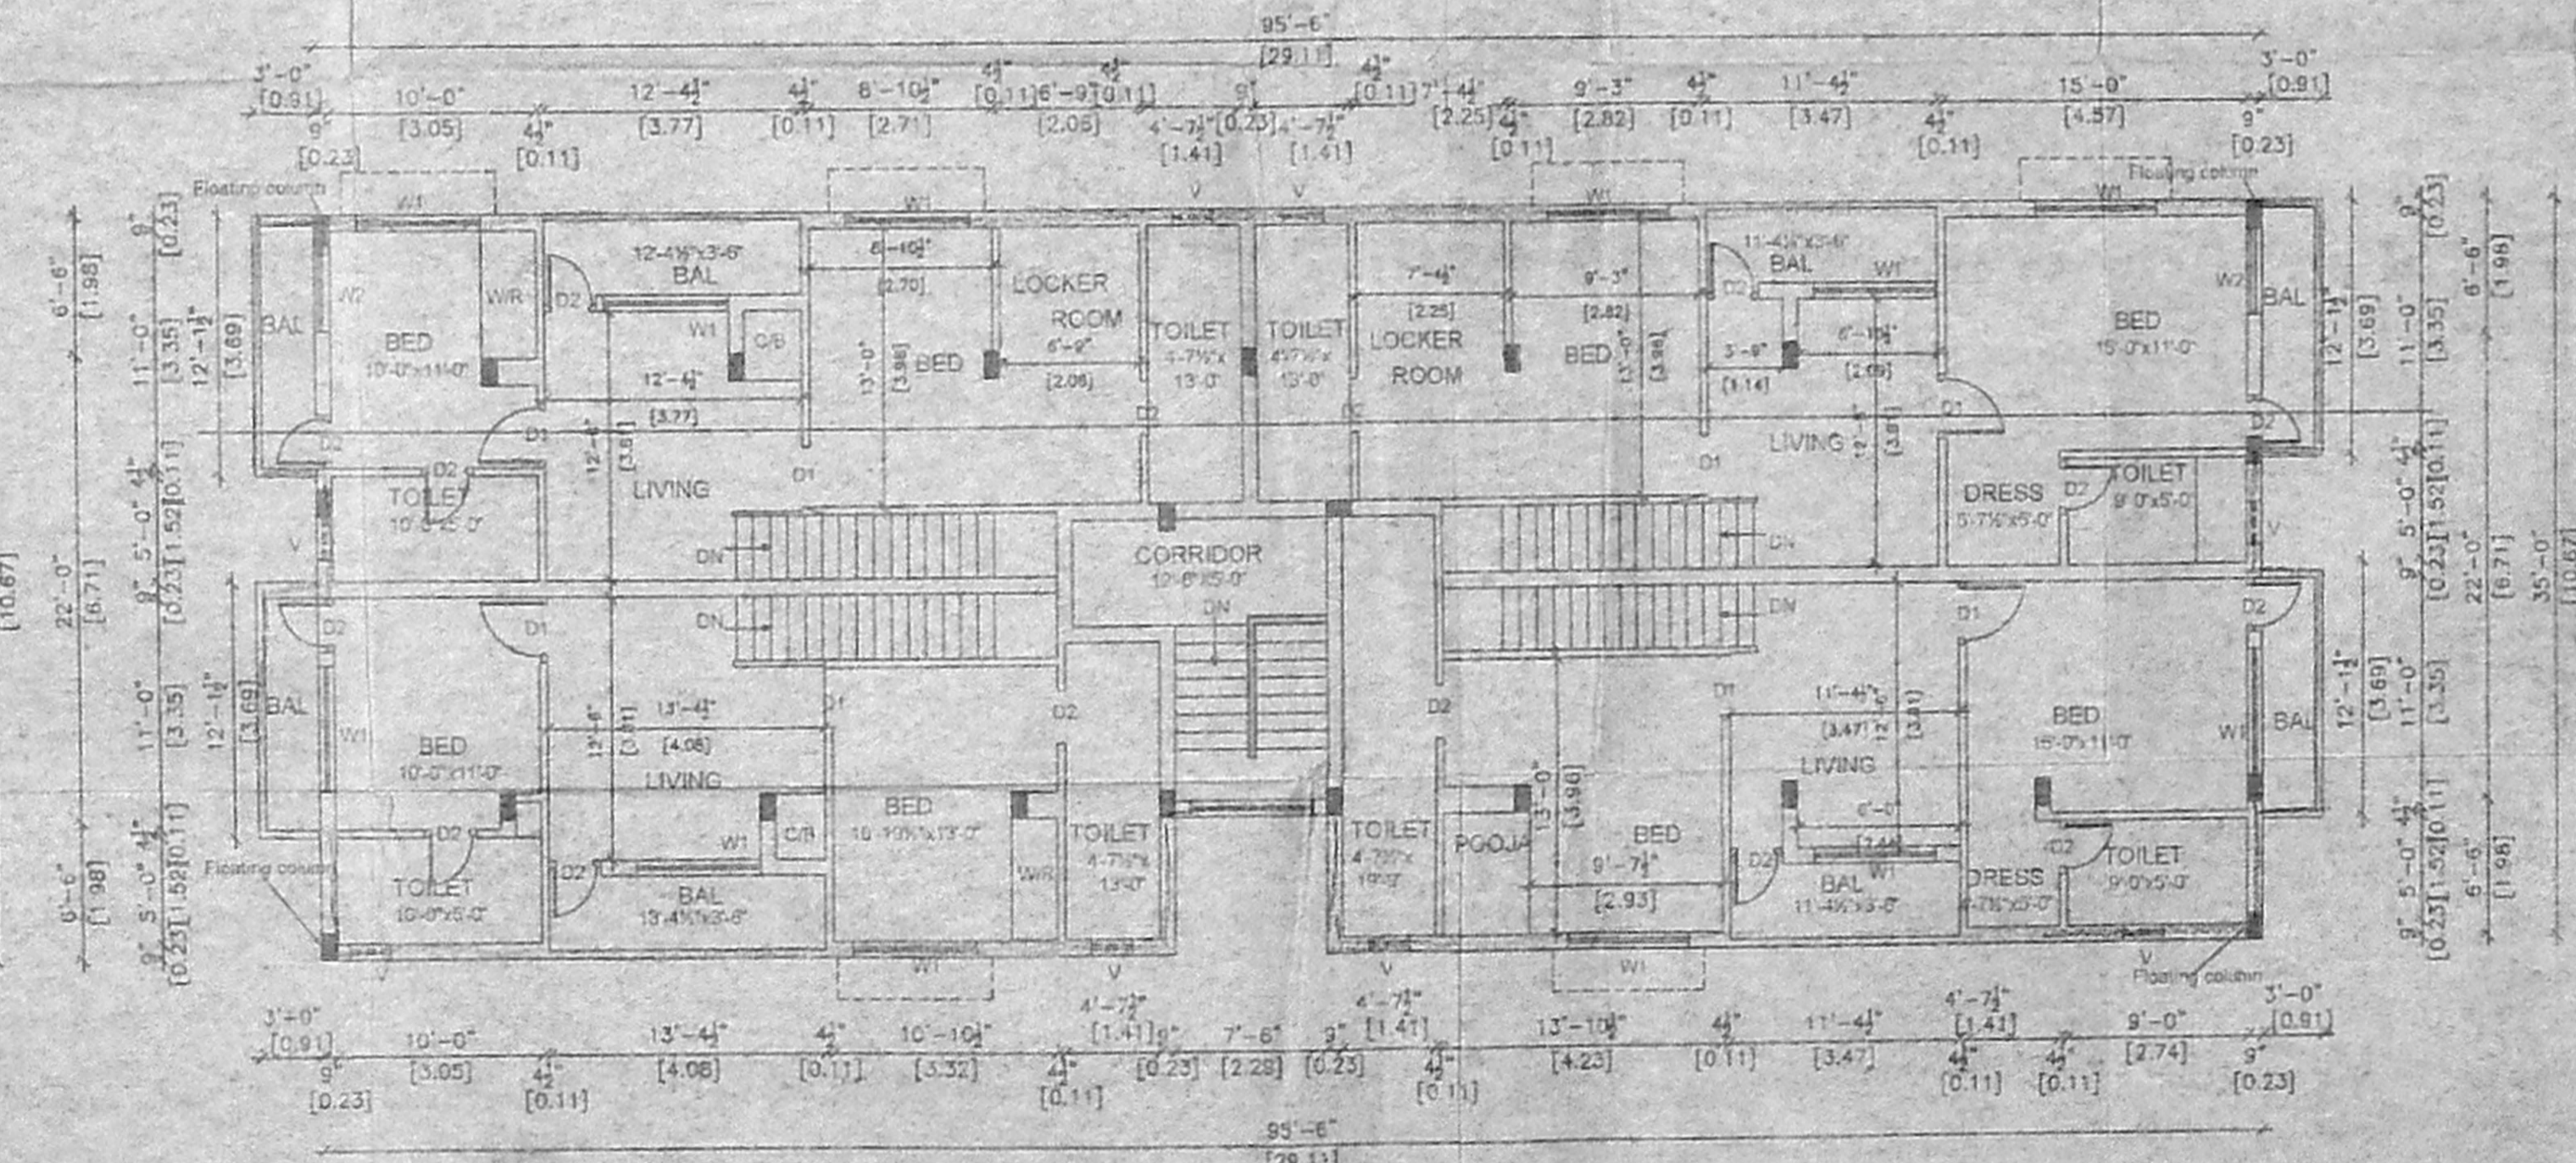

SECOND FLOOR PLAN

PROPOSED RESIDENTIAL BUILDING
 AT OLD NO- 76, NEW NO- 24, PLOT NO- 32
 S NO- 20/3 OF ROLL NO. 100/100/100/100
 B VENKATRAM NAGAR CO-OPERATIVE
 HOUSING SOCIETY TO ADVANCEMENT IN-20
 ZONE NO- P DIVISION NO- 151

ALL DIMENSIONS ARE FEET & INCHES AND METRIC
 SCALE: 1"=8'-0" & 1:100

SPECIFICATIONS
 ALL BRICKWORK IN CEMENT MORTAR 1:5
 FOUNDATION AND BASEMENT P.C.C. 1:4:8
 FOUNDATION AND BASEMENT FILLED WITH RIVER SAND
 ROOF SLAB, LINTEL, SUNSHADE, etc., M25
 MAIN DOOR TEAKWOOD AND OTHERS MALASIAN SAL
 WALL PLASTERING WITH CEMENT MORTAR 1:3 AND
 PAINTED WITH CEMENT PAINT
 WOOD WORK FINISHED WITH ENAMEL PAINT
 PRESSED TILES LAID OVER WEATHERING COURSE IN
 CEMENT MORTAR 1:3

JOINERY DETAILS

TYPE	DESCRIPTION	DIMENSIONS IN	
		FEET & INCHES	METRIC
M/D	MAIN DOOR	3'-6" x 7'-0"	1.07 x 2.13
D1	DOOR	3'-0" x 7'-0"	0.91 x 2.13
D2	DOOR	2'-6" x 7'-0"	0.78 x 2.13
W1	WINDOW	6'-0" x 4'-6"	1.83 x 1.37
W2	WINDOW	6'-0" x 4'-0"	1.83 x 1.22
W3	WINDOW	4'-0" x 3'-6"	1.22 x 1.07
V	VENTILATOR	3'-0" x 2'-0"	0.91 x 0.61

AREA DETAILS

	SQ. FT.	SQ. M.
PLOT AREA	5512.50	512.12
STILT FLOOR AREA	132.72	12.33
FIRST FLOOR AREA	3438.20	319.42
SECOND FLOOR AREA	3436.20	319.42
TOTAL FLOOR AREA	7009.12	651.17
F.S.I. - 1.27		
PLOT COVERAGE	62.37%	

COLOUR INDEX

 PROPOSED
 ROAD
 BOUNDARY

OWNER
 S. Selva

D. VINCENT JAYARAJ
 Licensed Surveyor, Class-3
 CORPORATION OF CHENNAI
 No. 106, Gandhi Road,
 Velachery, Chennai-600 045.
 LICENSED SURVEYOR