




ROAD SIDE ELEVATION

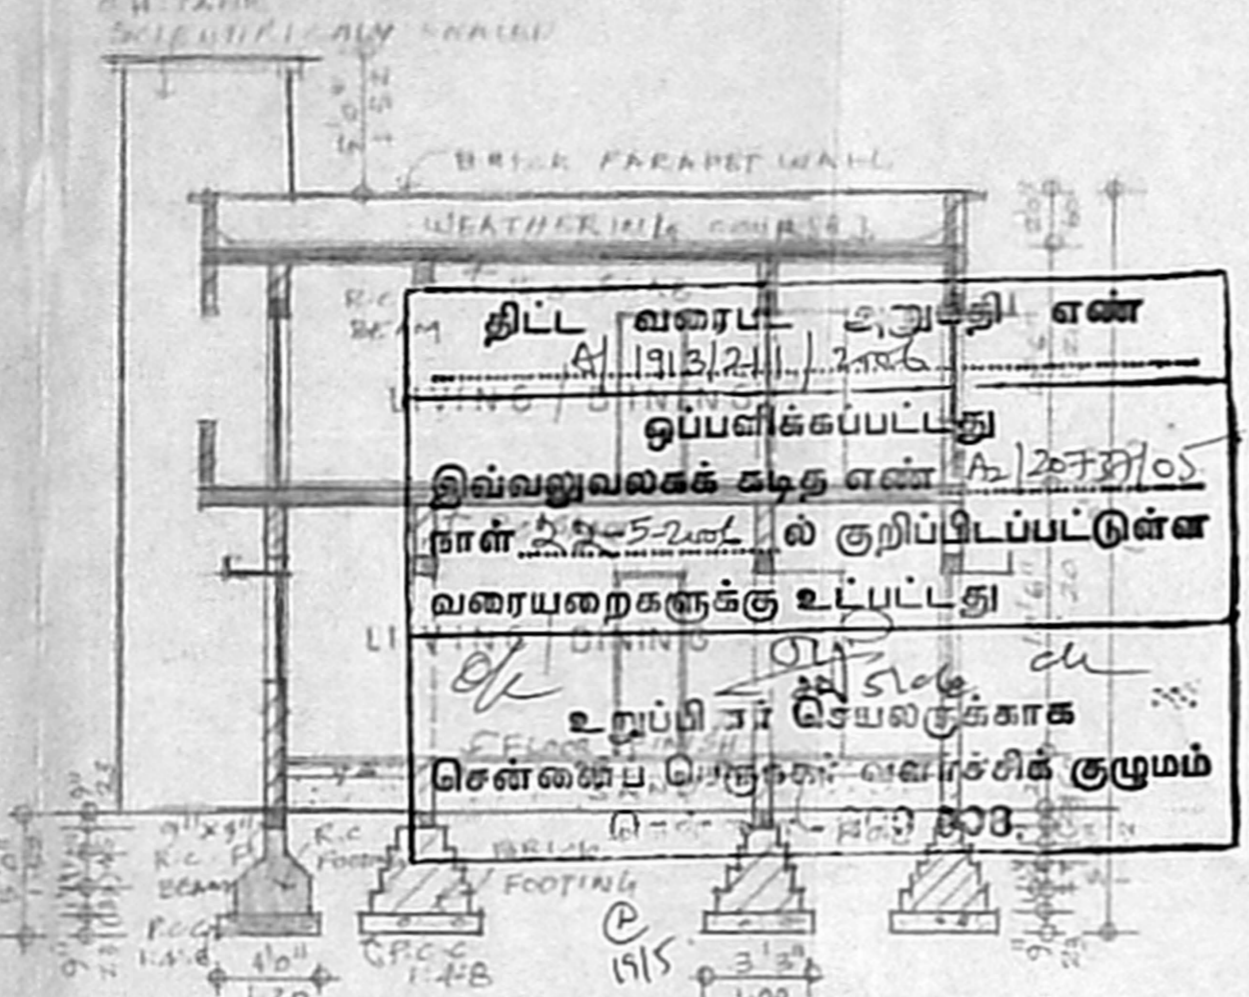


SECTION-A-A

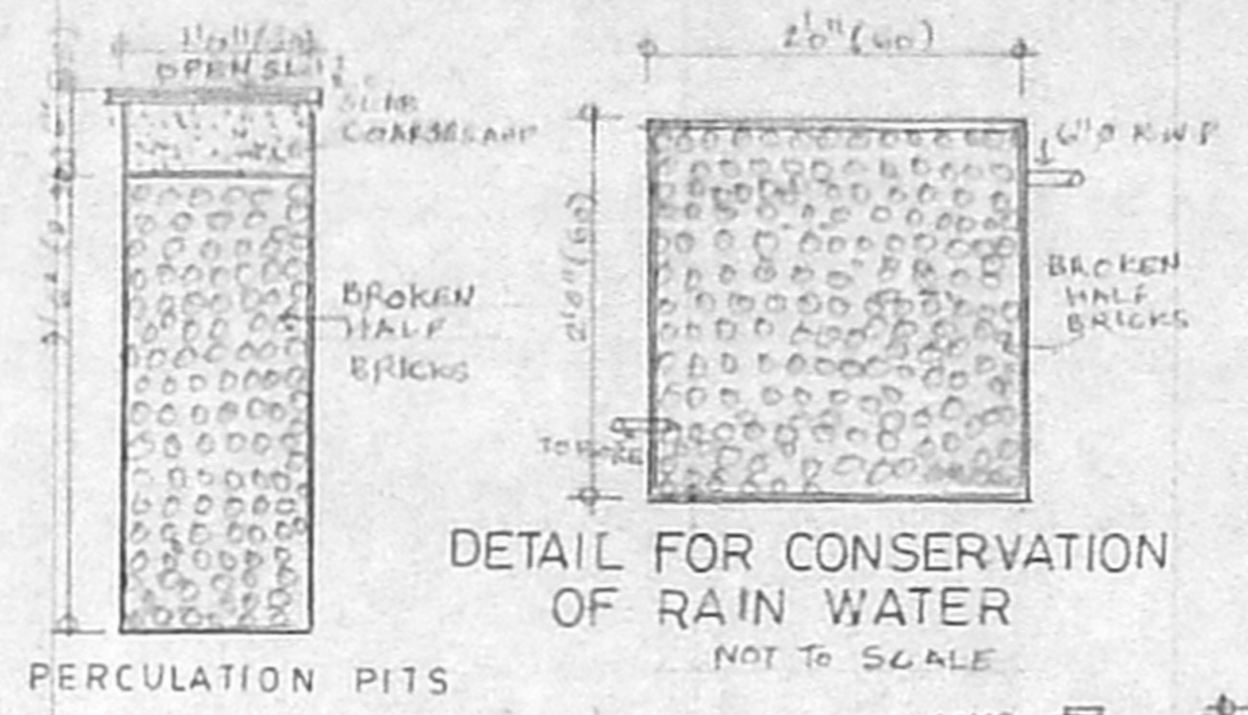


DETAIL FOR CONSERVATION OF RAIN WATER NOT TO SCALE

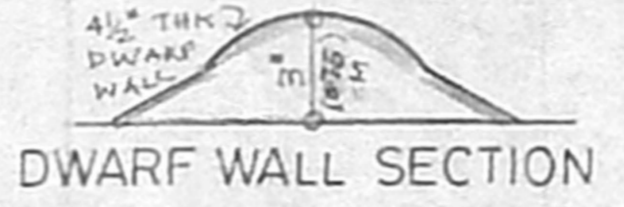

DWARF WALL SECTION

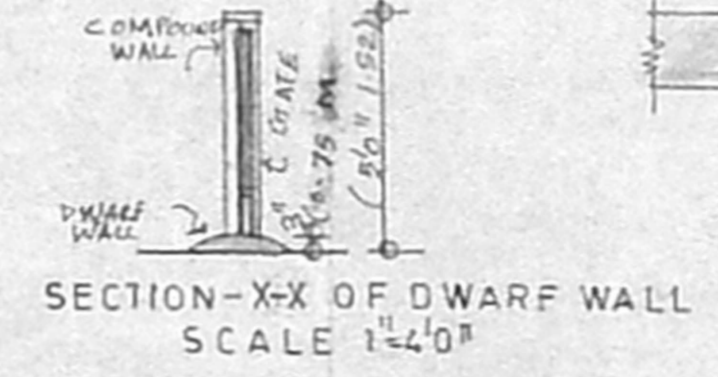


SECTION-X-X OF DWARF WALL SCALE 1:40

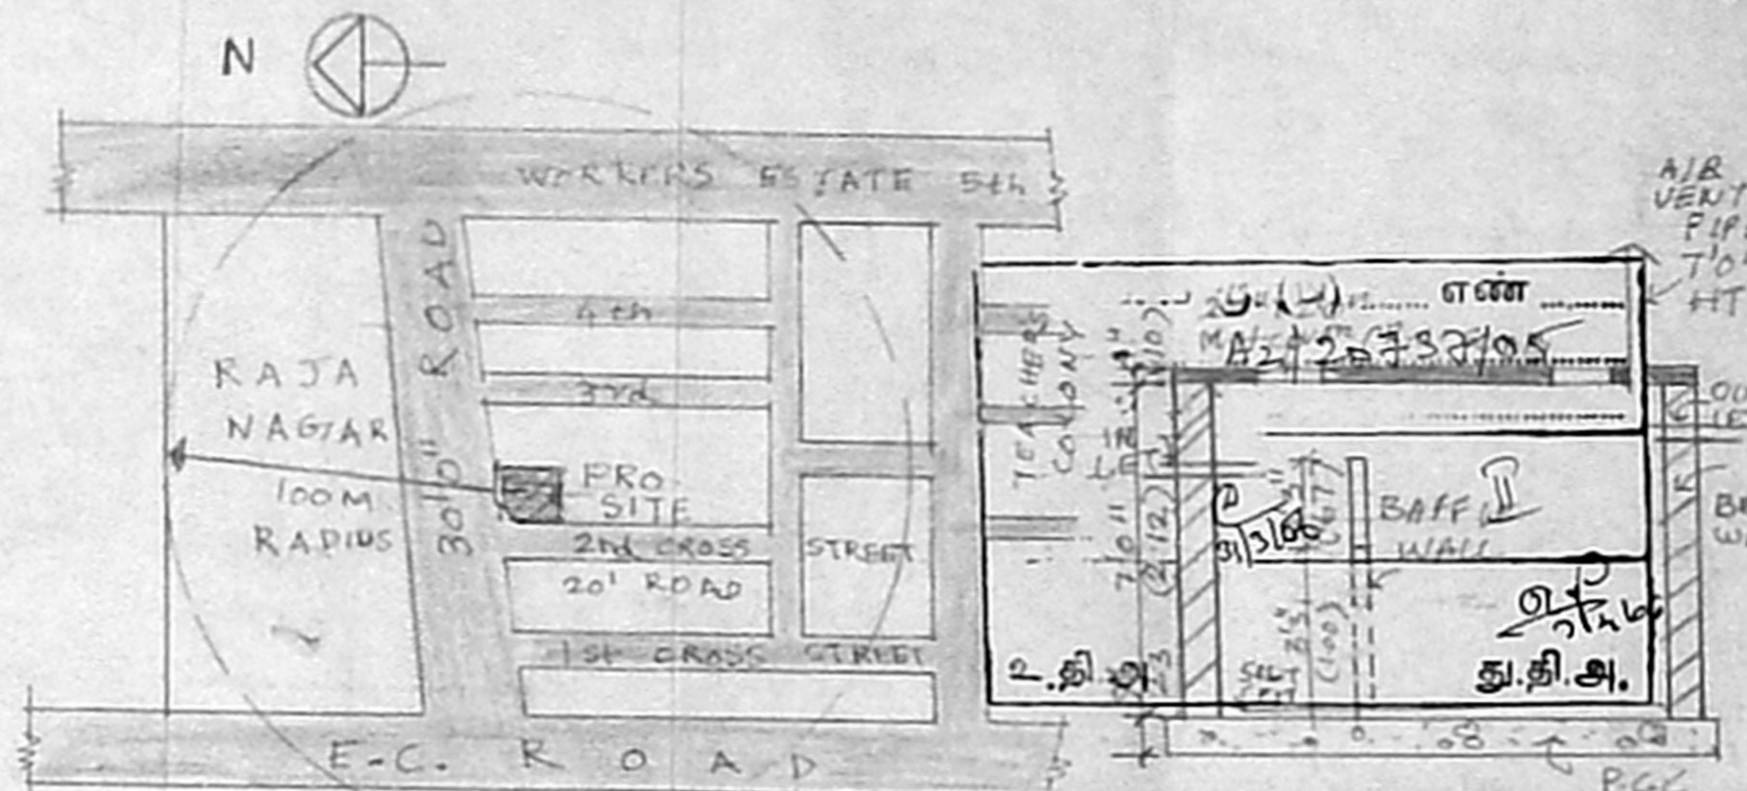


KEY PLAN NOT TO SCALE


SECTION-Z-Z (EXISTING) 1:48

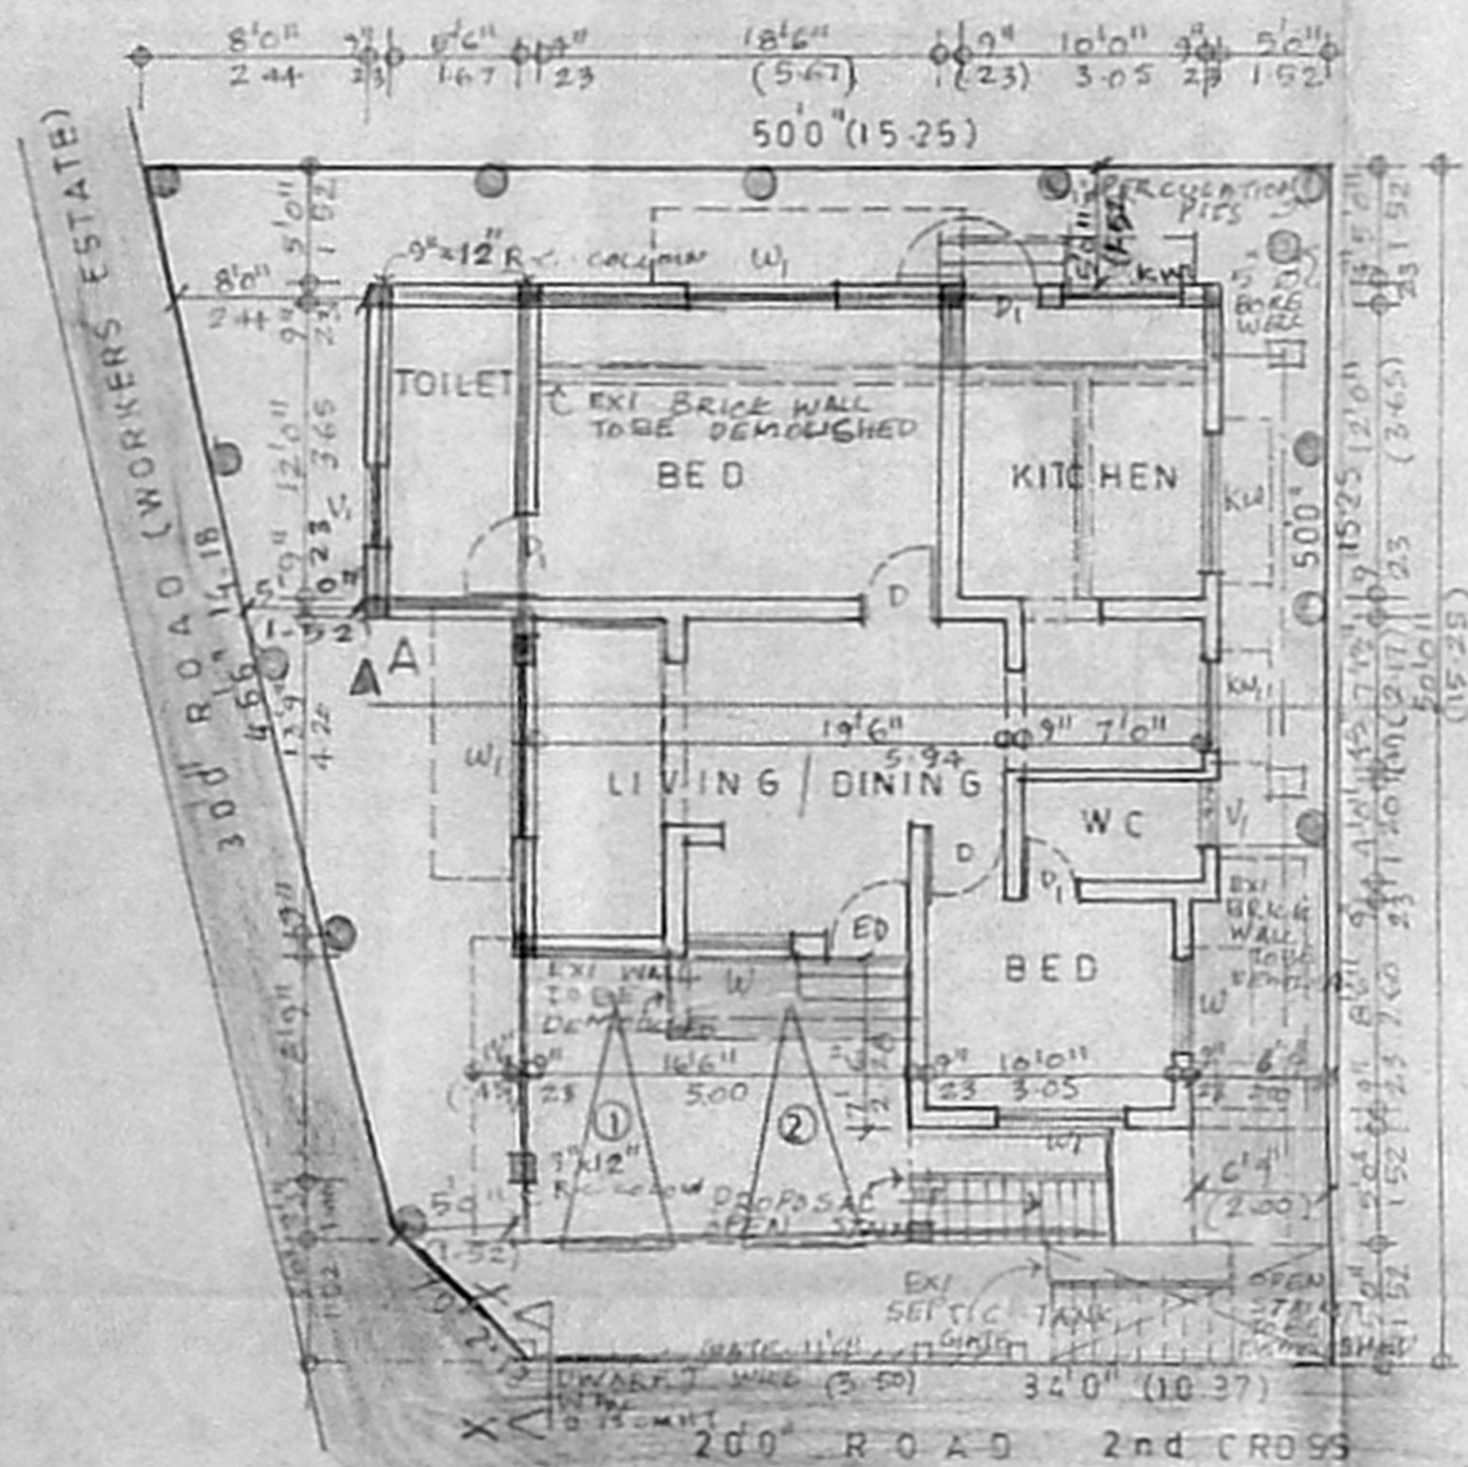


GROUND FLOOR AND SITE PLAN SCALE 1:80

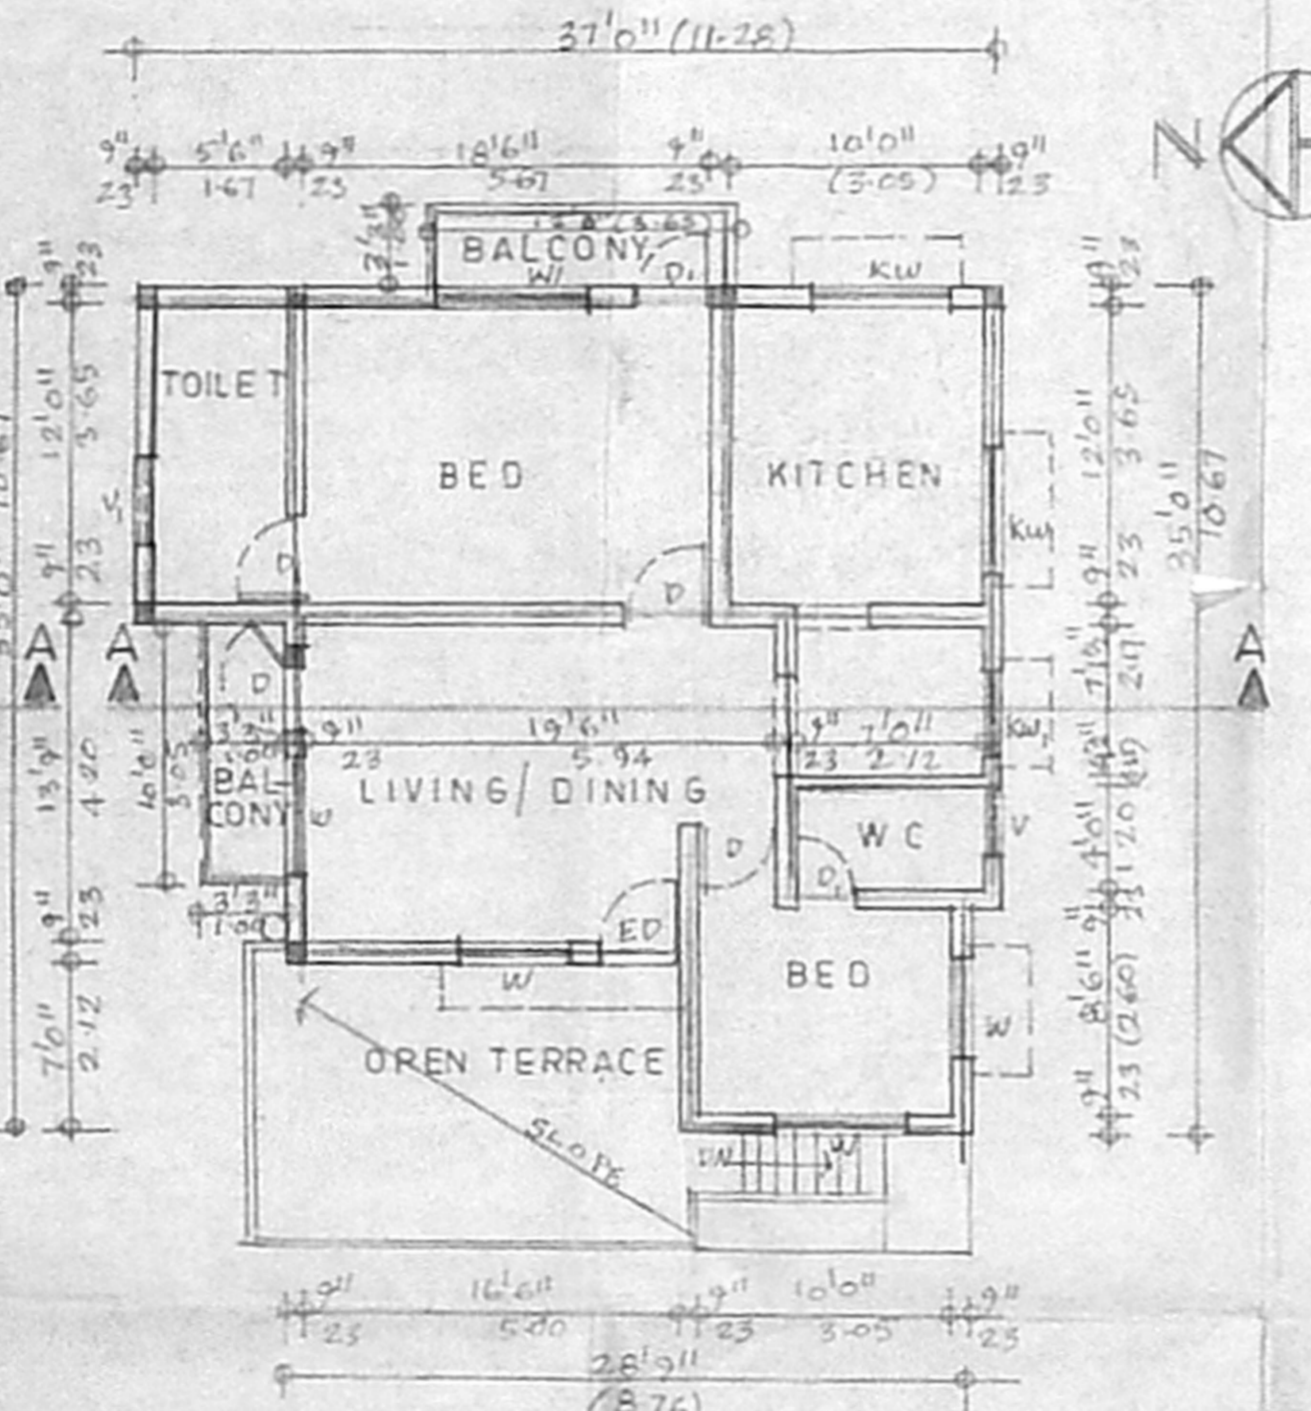

FIRST FLOOR PLAN

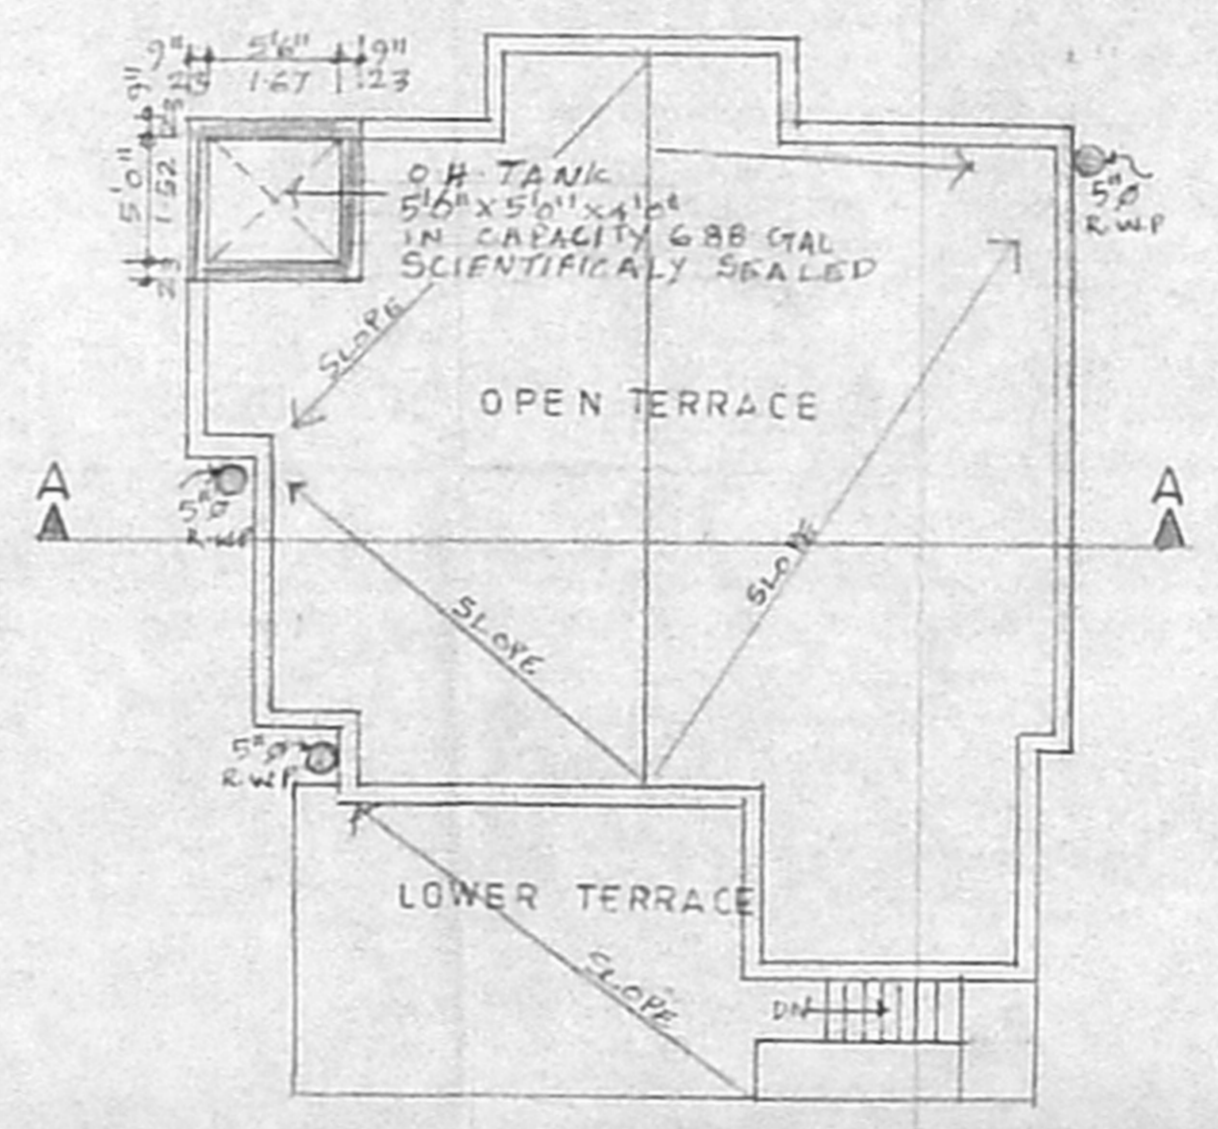

TERRACE PLAN

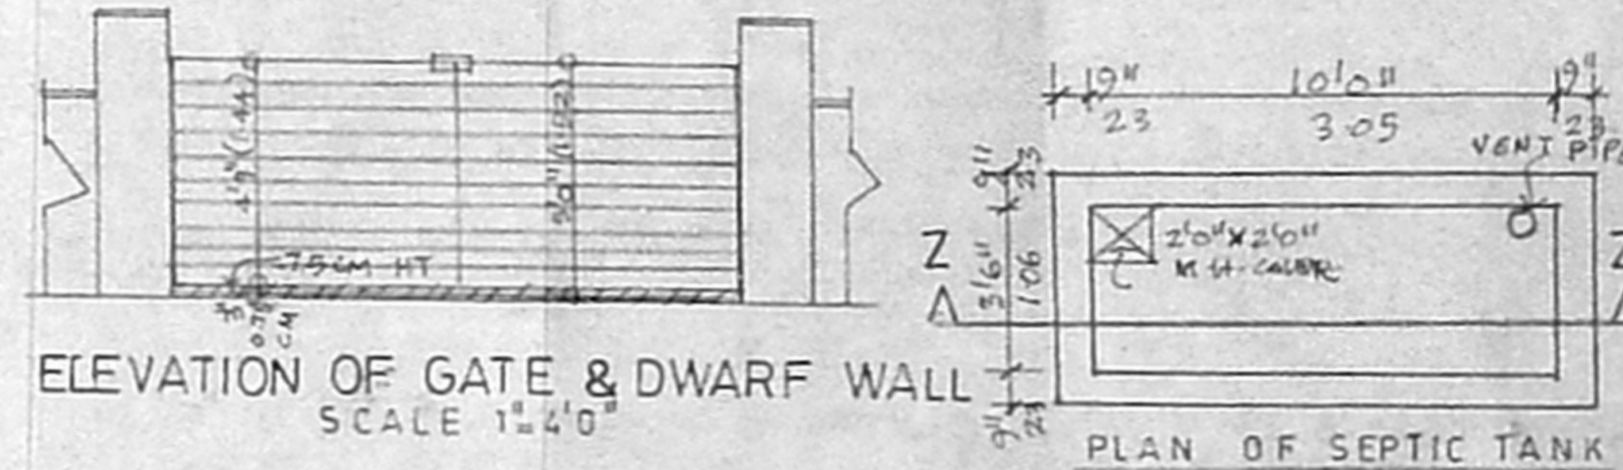

ELEVATION OF GATE & DWARF WALL SCALE 1:40

PLAN OF SEPTIC TANK (EXISTING)

- DEMOLITION
 - EXISTING
 - PROPOSAL
 - ROAD
 - PLOT BOUNDARY
- SCHEDULE OF JOINERY

TYPE	DESCRIPTION	SIZE
ED	C.W. DOOR	3'3" x 7'0"
D	—DO—	3'0" x 7'6"
D ₁	—DO—	2'6" x 7'8"
W	T.W. GLAZED WINDOW	4'6" x 4'6"
KW	—DO—	4'6" x 3'6"
V	C.W. VENTILATOR	3'6" x 3'0"
V ₁	—DO—	2'0" x 3'0"
W ₁	C.W. GLAZED WINDOW	6'2" x 4'6"

82.5 x 49.7

PLOT AREA	2215.00 SFT	205.85 SQM
F.S.I 1.5	3322.50 "	308.77 "
EXISTING GROUND FLOOR AREA	483.00 "	44.88 "
PROPOSAL GROUND FLOOR AREA	460.00 "	42.75 "
PROPOSAL PORCH AREA	225.00 "	20.91 "
PROPOSAL OPEN STAIRS AREA	57.50 "	5.34 "
PROPOSAL TOTAL GROUND FLOOR AREA	742.50 "	69.00 "
PROPOSAL FIRST FLOOR AREA	1052.67 "	97.85 "
PLOT COVERAGE	56%	
F.S.I	1402	

PROPOSED ADDITION TO THE EXISTING BUILDING FOR Mrs S.JAHABAR NACHIYA, IN PLOT No.64 DOOR No. 5/64, WORKERS ESTATE 2nd CROSS STREET S.No.95 PART (AS PER PATTa S.No. 95/1A1A61) 145 NEELANGARAI VILLAGE APP LAY OUT DTP No 52/74
 ALREADY SANCTIONED NO.8766/80 DATED 20/9/80 ST THOMAS MOUNT PANCHAYAT UNION SAIDAPET THALUK KANCHIPURAM DISTRICT

SCALE 1:80
 DATE 13/06/05
 DRC NO. 01
 JOB No 325

S. Jahabarnachiya

OWNER

R.M.
 Phone: 4340721
R. MOHAN RAO, D.C.E.
 LICENSED SURVEYOR
 CORPORATION OF CHENNAI
 REG NO: 1
 LANDUR MUNICIPALITY
 AMBATUR MUNICIPALITY
 Office: 04 Door No-15
 New Dec 26-56 Madhav Road
 T. NAGAR, CHENNAI-600 061

LICEN